

BASIX[®]Certificate

Building Sustainability Index www.basix.nsw.gov.au

Alterations and Additions

Certificate number: A1773543_02

This certificate confirms that the proposed development will meet the NSW government's requirements for sustainability, if it is built in accordance with the commitments set out below. Terms used in this certificate, or in the commitments, have the meaning given by the document entitled "BASIX Definitions" dated 10/09/2020 published by the Department. This document is available at www.basix.nsw.gov.au

Secretary

Date of issue: Friday, 14 March 2025

To be valid, this certificate must be lodged within 3 months of the date of issue.



Project address

Project name	ER1-T3167 #11 Darius Avenue - Studio_02
Street address	11 DARIUS Avenue NORTH NARRABEEN 2101
Local Government Area	Northern Beaches Council
Plan type and number	Deposited Plan DP28354
Lot number	6
Section number	-

Project type

Dwelling type	Dwelling house (attached)
Type of alteration and addition	The estimated development cost for my renovation work is \$50,000 or more, and does not include a pool (and/or spa).
N/A	N/A

Certificate Prepared by (please complete before submitting to Council or PCA)

Name / Company Name: Green Choice Consulting

ABN (if applicable): 63658893415

Fixtures and systems	Show on DA Plans	Show on CC/CDC Plans & specs	Certifier Check
Lighting			
The applicant must ensure a minimum of 40% of new or altered light fixtures are fitted with fluorescent, compact fluorescent, or light-emitting-diode (LED) lamps.		✓	✓
Fixtures			
The applicant must ensure new or altered showerheads have a flow rate no greater than 9 litres per minute or a 3 star water rating.		✓	✓
The applicant must ensure new or altered toilets have a flow rate no greater than 4 litres per average flush or a minimum 3 star water rating.		✓	✓
The applicant must ensure new or altered taps have a flow rate no greater than 9 litres per minute or minimum 3 star water rating.		✓	

Construction			Show on DA Plans	Show on CC/CDC Plans & specs	Certifier Check
Insulation requirements					
The applicant must construct the new or altered construction (floor(s), walls, and ceilings/roofs) in accordance with the specifications listed in the table below, except that a) additional insulation is not required where the area of new construction is less than 2m2, b) insulation specified is not required for parts of altered construction where insulation already exists.			✓	✓	✓
Construction	Additional insulation required (R-value)	Other specifications			
suspended floor with enclosed subfloor: framed (R0.7).	R0.60 (down) (or R1.30 including construction)	N/A			
floor above existing dwelling or building.	nil	N/A			
external wall: framed (weatherboard, fibro, metal clad)	R1.30 (or R1.70 including construction)				
raked ceiling, pitched/skillion roof: framed	ceiling: R3.00 (up), roof: foil/sarking	medium (solar absorptance 0.475 - 0.70)			

Glazing requirements							Show on DA Plans	Show on CC/CDC Plans & specs	Certifier Check
Windows and glazed doors									
The applicant must install the windows, glazed doors and shading devices, in accordance with the specifications listed in the table below. Relevant overshadowing specifications must be satisfied for each window and glazed door.							✓	✓	✓
The following requirements must also be satisfied in relation to each window and glazed door:								✓	✓
Each window or glazed door with standard aluminium or timber frames and single clear or toned glass may either match the description, or, have a U-value and a Solar Heat Gain Coefficient (SHGC) no greater than that listed in the table below. Total system U-values and SHGCs must be calculated in accordance with National Fenestration Rating Council (NFRC) conditions.								✓	✓
Windows and glazed doors glazing requirements									
Window/door number	Orientation	Area of glass including frame (m2)	Overshadowing height (m)	Overshadowing distance (m)	Shading device	Frame and glass type			
NW-12	SW	1.89	0	0	none	standard aluminium, single clear, (or U-value: 7.63, SHGC: 0.75)			
NW-13	SW	3.15	0	0	none	standard aluminium, single clear, (or U-value: 7.63, SHGC: 0.75)			

Legend

In these commitments, "applicant" means the person carrying out the development.

Commitments identified with a  in the "Show on DA plans" column must be shown on the plans accompanying the development application for the proposed development (if a development application is to be lodged for the proposed development).

Commitments identified with a  in the "Show on CC/CDC plans & specs" column must be shown in the plans and specifications accompanying the application for a construction certificate / complying development certificate for the proposed development.

Commitments identified with a  in the "Certifier check" column must be certified by a certifying authority as having been fulfilled, before a final occupation certificate for the development may be issued.

DRAWING SCHEDULE

DA APPLICATION for PROPOSED ALTERATION AND ADDITION
11 DARIUS AVENUE NORTH NARRABEEN 2101
LOT 6/-/DP28354

DRAWING TITLE	DRAWING No.	SCALE	ISSUE	PAPER SIZE
COVER SHEET	5161-24-00	NTS	B	A3
BASIX NOTES	5161-24-01-1	NTS	A	A3
LOCALITY MAP & SITE PHOTOS	5161-24-01-2	1:2000	A	A3
EXISTING SITE CONTEXT AND ANALYSIS PLAN	5161-24-02	1:500	A	A3
EXISTING SURVEY PLAN	5161-24-03	1:200	A	A3
EXISTING SITE PLAN/ GFA CALCULATION PLAN	5161-24-04	1:200	A	A3
EXISTING SITE PLAN-LANDSCAPE PLAN	5161-24-04A	1:200	A	A3
EXISTING GROUND FLOOR PLAN	5161-24-05	1:100	A	A3
EXISTING ROOF PLAN	5161-24-06	1:100	A	A3
EXISTING ELEVATIONS - SHEET 1	5161-24-07	1:100	A	A3
EXISTING ELEVATIONS - SHEET 2	5161-24-08	1:100	A	A3
EXISTNG SECTIONS A-A & B-B	5161-24-10	1:100	A	A3
PROPOSED LANDSCAPE CALCULATION	5161-24-11	1:200	B	A3
PROPOSED GFA CALCULATION	5161-24-12	1:200	B	A3
PROPOSED SITE PLAN / GROUND FLOOR PLAN	5161-24-13	1:200	C	A3
PROPOSED GROUND FLOOR PLAN	5161-24-14	1:100	B	A3
PROPOSED ROOF PLAN	5161-24-15	1:100	B	A3
PROPOSED ELEVATIONS - SHEET 1	5161-24-16	1:100	B	A3
PROPOSED ELEVATIONS - SHEET 2	5161-24-17	1:100	B	A3
PROPOSED STREETScape ELEVATION	5161-24-18	1:100	A	A3
PROPOSED SECTIONS	5161-24-19	1:100	B	A3
PROPOSED SECTIONS SHEET 2	5161-24-20	1:100	A	A3
PROPOSED DEMOLITION PLAN	5161-24-22	1:200	A	A3
PROPOSED 3D IMAGE - SHEET 1	5161-24-23	NTS	A	A3
PROPOSED 3D IMAGE - SHEET 2 9AM & 12PM JUNE 21	5161-24-24	NTS	A	A3
PROPOSED 3D IMAGE - SHEET 3	5161-24-25	NTS	A	A3
EXISITING SHADOW DIAGRAMS/ 9AM & 12PM JUNE 21	5161-24-26	1:250	A	A3
EXISITING SHADOW DIAGRAM/ 3PM JUNE 21	5161-24-27	1:250	A	A3
PROPOSED SHADOW DIAGRAMS/	5161-24-28	1:250	B	A3
PROPOSED SHADOW DIAGRAM/ 3PM JUNE 21	5161-24-29	1:250	B	A3

NOTES:

1. FOR DEVELOPMENT APPLICATION ONLY NOT FOR CONSTRUCTION. FOR EXISTING WORKS NEED TO BE CONFIRMED ON SITE

2. BYDA BEFORE YOU DIG FOR ANY UNDERGROUND SERVICES WWW.BYDA.COM.AU

3. ALL DRAWINGS TO BE READ IN CONJUNCTION WITH CONSULTANTS DRAWINGS & SPECIFICATIONS.

4. ALL EXISTING DOORS, WINDOWS AND WALLS MUST BE CHECKED ON SITE PRIOR TO COMMENCEMENT OF CONSTRUCTION.



For Development Application

			Consultant / Notes: Survey Prepared by URBAN SURVEYING Phone: 0452 066 506 Email: gs@urbansurveying.com.au		 Lyle Marshall & Partners Pty Ltd consulting engineers, transport and environmental planners & architects NOMINATED ARCHITECT : ERICA MARSHALL-EVANS : NO. 6513 Suite 15 Level 1 265-271 Pennant Hills Road Thornleigh NSW 2120 phone: (02) 9436 0086 email: lyle@lylemarshall.com.au web: www.lylemarshallandassociates.com.au	  The Association of Consulting Engineers Australia	Client: BRENDAN STOUT				Design By EMMC	Job No. 5161-24	
			COPYRIGHT THIS DRAWING IS THE PROPERTY OF LYLE MARSHALL AND PARTNERS PTY LTD AND MAY ONLY BE USED FOR THE PURPOSE FOR WHICH IT WAS COMMISSIONED & IN ACCORDANCE WITH THE TERMS OF ENGAGEMENT FOR THAT COMMISSION. UNAUTHORISED USE OF THIS DRAWING IS PROHIBITED. Page 1 of 2				Proposed Alteration and Additional 11 DARIUS AVENUE NORTH NARRABEEN 2101/ Lot 6/-/DP28354 COVER SHEET				Drawn By EMMC	Scale NTS	
B	19-02-2025	DA AMENDMENTS TO RESPOND TO COUNCIL RFI								Reviewed By EMMC	Date 07/03/2025	Sheet No. 00	Issue B
No.	Date	Issue Notes								Passed By EMMC	Date of issue	of	

BASIX Commitments: Main Dwelling House

Assessor Name:	Green Choice Consulting
Assessor No:	
Certificate No:	A1773538-2
Date of issue:	Wednesday, 18-11-2024
Local Government Area	NORTHERN BEACHES COUNCIL

Specification

Fixtures

The applicant must install a toilet flushing system with a minimum rating of 4 star in each toilet in the development.

Insulation

The applicant must construct the new or altered construction (floor(s), walls, and ceilings/roofs) in accordance with the specifications listed in the table below, except that a) additional insulation is not required where the area of new construction is less than 2m2, b) insulation specified is not required for parts of altered construction where insulation already exists

flat ceiling, pitched roof	ceiling: R2.50 (up), roof: foil/sarking	medium (solar absorptance 0.475 0.70)
----------------------------	--	---------------------------------------

Glazing requirements

The applicant must install the windows, glazed doors and shading devices, in accordance with the specifications listed in the table below. Relevant overshadowing specifications must be satisfied for each window and glazed door

The following requirements must also be satisfied in relation to each window and glazed door

Each window or glazed door with standard aluminium or timber frames and single clear or toned glass may either match the description, or, have a U-value and a Solar Heat Gain Coefficient (SHGC) no greater than that listed in the table below. Total system U-values and SHGCs must be calculated in accordance with National Fenestration Rating Council (NFRC) conditions.

Each window or glazed door with improved frames, or pyrolytic low-e glass, or clear/air gap/clear glazing, or toned/air gap/clear glazing must have a U-value and a Solar Heat Gain Coefficient (SHGC) no greater than that listed in the table below. Total system U-values and SHGCs must be calculated in accordance with National Fenestration Rating Council (NFRC) conditions. The description is provided for information only. Alternative systems with complying U-value and SHGC may be substituted.

For projections described in millimetres, the leading edge of each eave, pergola, verandah, balcony or awning must be no more than 500 mm above the head of the window or glazed door and no more than 2400 mm above the sill.

Pergolas with polycarbonate roof or similar translucent material must have a shading coefficient of less than 0.35.

Pergolas with fixed battens must have battens parallel to the window or glazed door above which they are situated, unless the pergola also shades a perpendicular window. The spacing between battens must not be more than 50 mm

Window/door number	Orientation	Area of glass including frame (m2)	Overshadowing height (m)	Overshadowing distance (m)	Shading device	Frame and glass type
Kitchen	NE	3.48	0	0	eave/ verandah/ pergola/balcony >=450 mm	standard aluminium, single pyrolytic low-e, (U-value: 5.7, SHGC: 0.47)
Bed 4	NE	1.72	0	0	eave/ verandah/ pergola/balcony >=600 mm	standard aluminium, single toned, (or U-value: 7.57, SHGC: 0.57)

BASIXCertificate

Building Sustainability Index www.basix.nsw.gov.au

Alterations and Additions

Certificate number: A1773543_02

This certificate confirms that the proposed development will meet the NSW government's requirements for sustainability, if it is built in accordance with the commitments set out below. Terms used in this certificate, or in the commitments, have the meaning given by the document entitled "BASIX Definitions" dated 10/09/2020 published by the Department. This document is available at www.basix.nsw.gov.au

Secretary
Date of issue: Friday, 14 March 2025
To be valid, this certificate must be lodged within 3 months of the date of issue.



Construction

Insulation requirements

The applicant must construct the new or altered construction (floor(s), walls, and ceilings/roofs) in accordance with the specifications listed in the table below, except that a) additional insulation is not required where the area of new construction is less than 2m2, b) insulation specified is not required for parts of altered construction where insulation already exists.

Construction	Additional insulation required (R-value)	Other specifications
suspended floor with enclosed subfloor: framed (R0.7)	R0.60 (down) (or R1.30 including construction)	N/A
floor above existing dwelling or building.	nil	N/A
external wall: framed (weatherboard, fibro, metal clad)	R1.30 (or R1.70 including construction)	
raked ceiling, pitched/skillion roof: framed	ceiling: R3.00 (up), roof: foil/sarking	medium (solar absorptance 0.475 - 0.70)

Glazing requirements

Windows and glazed doors

The applicant must install the windows, glazed doors and shading devices, in accordance with the specifications listed in the table below. Relevant overshadowing specifications must be satisfied for each window and glazed door.

The following requirements must also be satisfied in relation to each window and glazed door:

Each window or glazed door with standard aluminium or timber frames and single clear or toned glass may either match the description, or, have a U-value and a Solar Heat Gain Coefficient (SHGC) no greater than that listed in the table below. Total system U-values and SHGCs must be calculated in accordance with National Fenestration Rating Council (NFRC) conditions.

Windows and glazed doors glazing requirements

Window/door number	Orientation	Area of glass including frame (m2)	Overshadowing height (m)	Overshadowing distance (m)	Shading device	Frame and glass type
NW-12	SW	1.89	0	0	none	standard aluminium, single clear, (or U-value: 7.63, SHGC: 0.75)
NW-13	SW	3.15	0	0	none	standard aluminium, single clear, (or U-value: 7.63, SHGC: 0.75)

Fixtures and systems

Lighting

The applicant must ensure a minimum of 40% of new or altered light fixtures are fitted with fluorescent, compact fluorescent, or light-emitting-diode (LED) lamps.

Fixtures

The applicant must ensure new or altered showerheads have a flow rate no greater than 9 litres per minute or a 3 star water rating.

The applicant must ensure new or altered toilets have a flow rate no greater than 4 litres per average flush or a minimum 3 star water rating.

The applicant must ensure new or altered taps have a flow rate no greater than 9 litres per minute or minimum 3 star water rating.

For Development Application

			Consultant / Notes: Survey Prepared by URBAN SURVEYING Phone: 0452 066 506 Email: gs@urbansurveying.com.au	 Lyle Marshall & Partners Pty Ltd consulting engineers, transport and environmental planners & architects NOMINATED ARCHITECT : ERICA MARSHALL-LEVANS : NO. 6513	 Member Australian Institute of Architects	 The Association of Consulting Engineers Australia	Client: BRENDAN STOUT	Design By EMMC	Job No. 5161-24
							Drawn By EMMC	Scale NTS	
							Reviewed By EMMC	Date 27/11/2024	Sheet No. 01-1
A	27/11/2024	FOR DA SUBMISSION	COPYRIGHT THIS DRAWING IS THE PROPERTY OF LYLE MARSHALL AND PARTNERS PTY LTD AND MAY ONLY BE USED FOR THE PURPOSE FOR WHICH IT WAS COMMISSIONED & IN ACCORDANCE WITH THE TERMS OF ENGAGEMENT FOR THAT COMMISSION. UNAUTHORISED USE OF THIS DRAWING IS PROHIBITED. Drawn: 14/11/2024 Drawn: gs	phone: (02) 9436 0086 265-271 Pennant Hills Road Thornleigh NSW 2120 email: lyle@lylemarshall.com.au web: www.lylemarshallandassociates.com.au	Proposed Alteration and Addtional 11 DARIUS AVENUE NORTH NARRABEEN 2101/ Lot 6/-/DP28354 BASIX NOTES				
No.	Date	Issue Notes					Passed By EMMC	Date of issue	of



P1 SOURCE : apps.nearmap.com



P2 SOURCE : apps.nearmap.com



P3 SOURCE : apps.nearmap.com



P4 SOURCE : apps.nearmap.com



P5 SOURCE : www.realestate.com.au



P6 SOURCE : www.realestate.com.au




SITE LOCATION PLAN

SCALE - 1:2000 (A3)

0m 20m 50m

SOURCE : apps.nearmap.com

SUBJECT SITE

 

For Development Application

A	12/11/2024	FOR DA SUBMISSION	Consultant / Notes: Survey Prepared by URBAN SURVEYING Phone: 0452 066 506 Email: gs@urbansurveying.com.au	 Lyle Marshall & Partners Pty Ltd consulting engineers, transport and environmental planners & architects NOMINATED ARCHITECT : ERICA MARSHALL-EVANS : NO. 6513 Suite 15 Level 1 265-271 Pennant Hills Road Thornleigh NSW 2120 phone: (02) 9436 0086 email: lyle@lylemarshall.com.au web: www.lylemarshallandassociates.com.au	  The Association of Consulting Engineers Australia	Client: BRENDAN STOUT	Design By EMMC	Job No. 5161-24		
			COPYRIGHT THIS DRAWING IS THE PROPERTY OF LYLE MARSHALL AND PARTNERS PTY LTD AND MAY ONLY BE USED FOR THE PURPOSE FOR WHICH IT WAS COMMISSIONED & IN ACCORDANCE WITH THE TERMS OF ENGAGEMENT FOR THAT COMMISSION. UNAUTHORISED USE OF THIS DRAWING IS PROHIBITED. DATE: 12/11/2024 PAGE: 0001			Proposed Alteration and Addtional 11 DARIUS AVENUE NORTH NARRABEEN 2101/ Lot 6/-/DP28354 LOCALITY MAP & SITE PHOTOS	Drawn By EMMC	Scale 1:2000		
No.	Date	Issue Notes					Reviewed By EMMC	Date 12/11/2024	Sheet No. 01-2	Issue A
							Passed By EMMC	Date of Issue	of	



SOURCE : apps.nearmap.com

SITE CONTEXT PLAN

SCALE - 1:500 (A3)

PROPERTY DETAILS

Address: 11 DARIUS AVENUE NORTH NARRABEEN 2101
Lot/DP: 6/-/DP28354
SITE AREA: 557.0m²
COUNCIL: NORTHERN BEACHES COUNCIL

CONTROLS UNDER LEP 2014


HEIGHT LIMIT 8.5m
ZONING R2 - LOW DENSITY RESIDENTIAL
FSR N/A

NOTE: SURVEY PLAN PREPARED BY URBAN SURVEYING

FOR SITE PHOTOS REFER TO DRAWING 5161-24-01


LEGEND

-  SUBJECT SITE
-  SOLAR SUN PATH
-  PREVAILING SUMMER /WINTER WIND
-  PREVAILING WINTER WIND
-  OVERSHADOWING

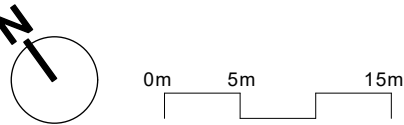

For Development Application

A	12/11/2024	FOR DEVELOPMENT APPLICATION	Consultant / Notes: Survey Prepared by URBAN SURVEYING Phone: 0452 066 506 Email: gs@urbansurveying.com.au	 Lyle Marshall & Partners Pty Ltd consulting engineers, transport and environmental planners & architects NOMINATED ARCHITECT : ERICA MARSHALL-EVANS : NO. 6513 Suite 15 Level 1 phone: (02) 9436 0086 265-271 Pennant Hills Road email: lyle@lylemarshall.com.au Thornleigh NSW 2120 web: www.lylemarshallandassociates.com.au	 Member Australian Institute of Architects  The Association of Consulting Engineers Australia	Client: BRENDAN STOUT Proposed Alteration and Addtional 11 DARIUS AVENUE NORTH NARRABEEN 2101/ Lot 6/-/DP28354 EXISTING SITE CONTEXT AND ANALYSIS PLAN	Design By EMMC	Job No. 5161-24		
			Drawn By EMMC				Scale 1:500			
No.	Date	Issue Notes	COPYRIGHT THIS DRAWING IS THE PROPERTY OF LYLE MARSHALL AND PARTNERS P/L AND MAY ONLY BE USED FOR THE PURPOSE FOR WHICH IT WAS COMMISSIONED & IN ACCORDANCE WITH THE TERMS OF ENGAGEMENT FOR THAT COMMISSION. UNAUTHORISED USE OF THIS DRAWING IS PROHIBITED. Page 1 of 1				Reviewed By EMMC	Date 12/11/2024	Sheet No. 02 of	Issue A
							Passed By EMMC	Date of Issue		

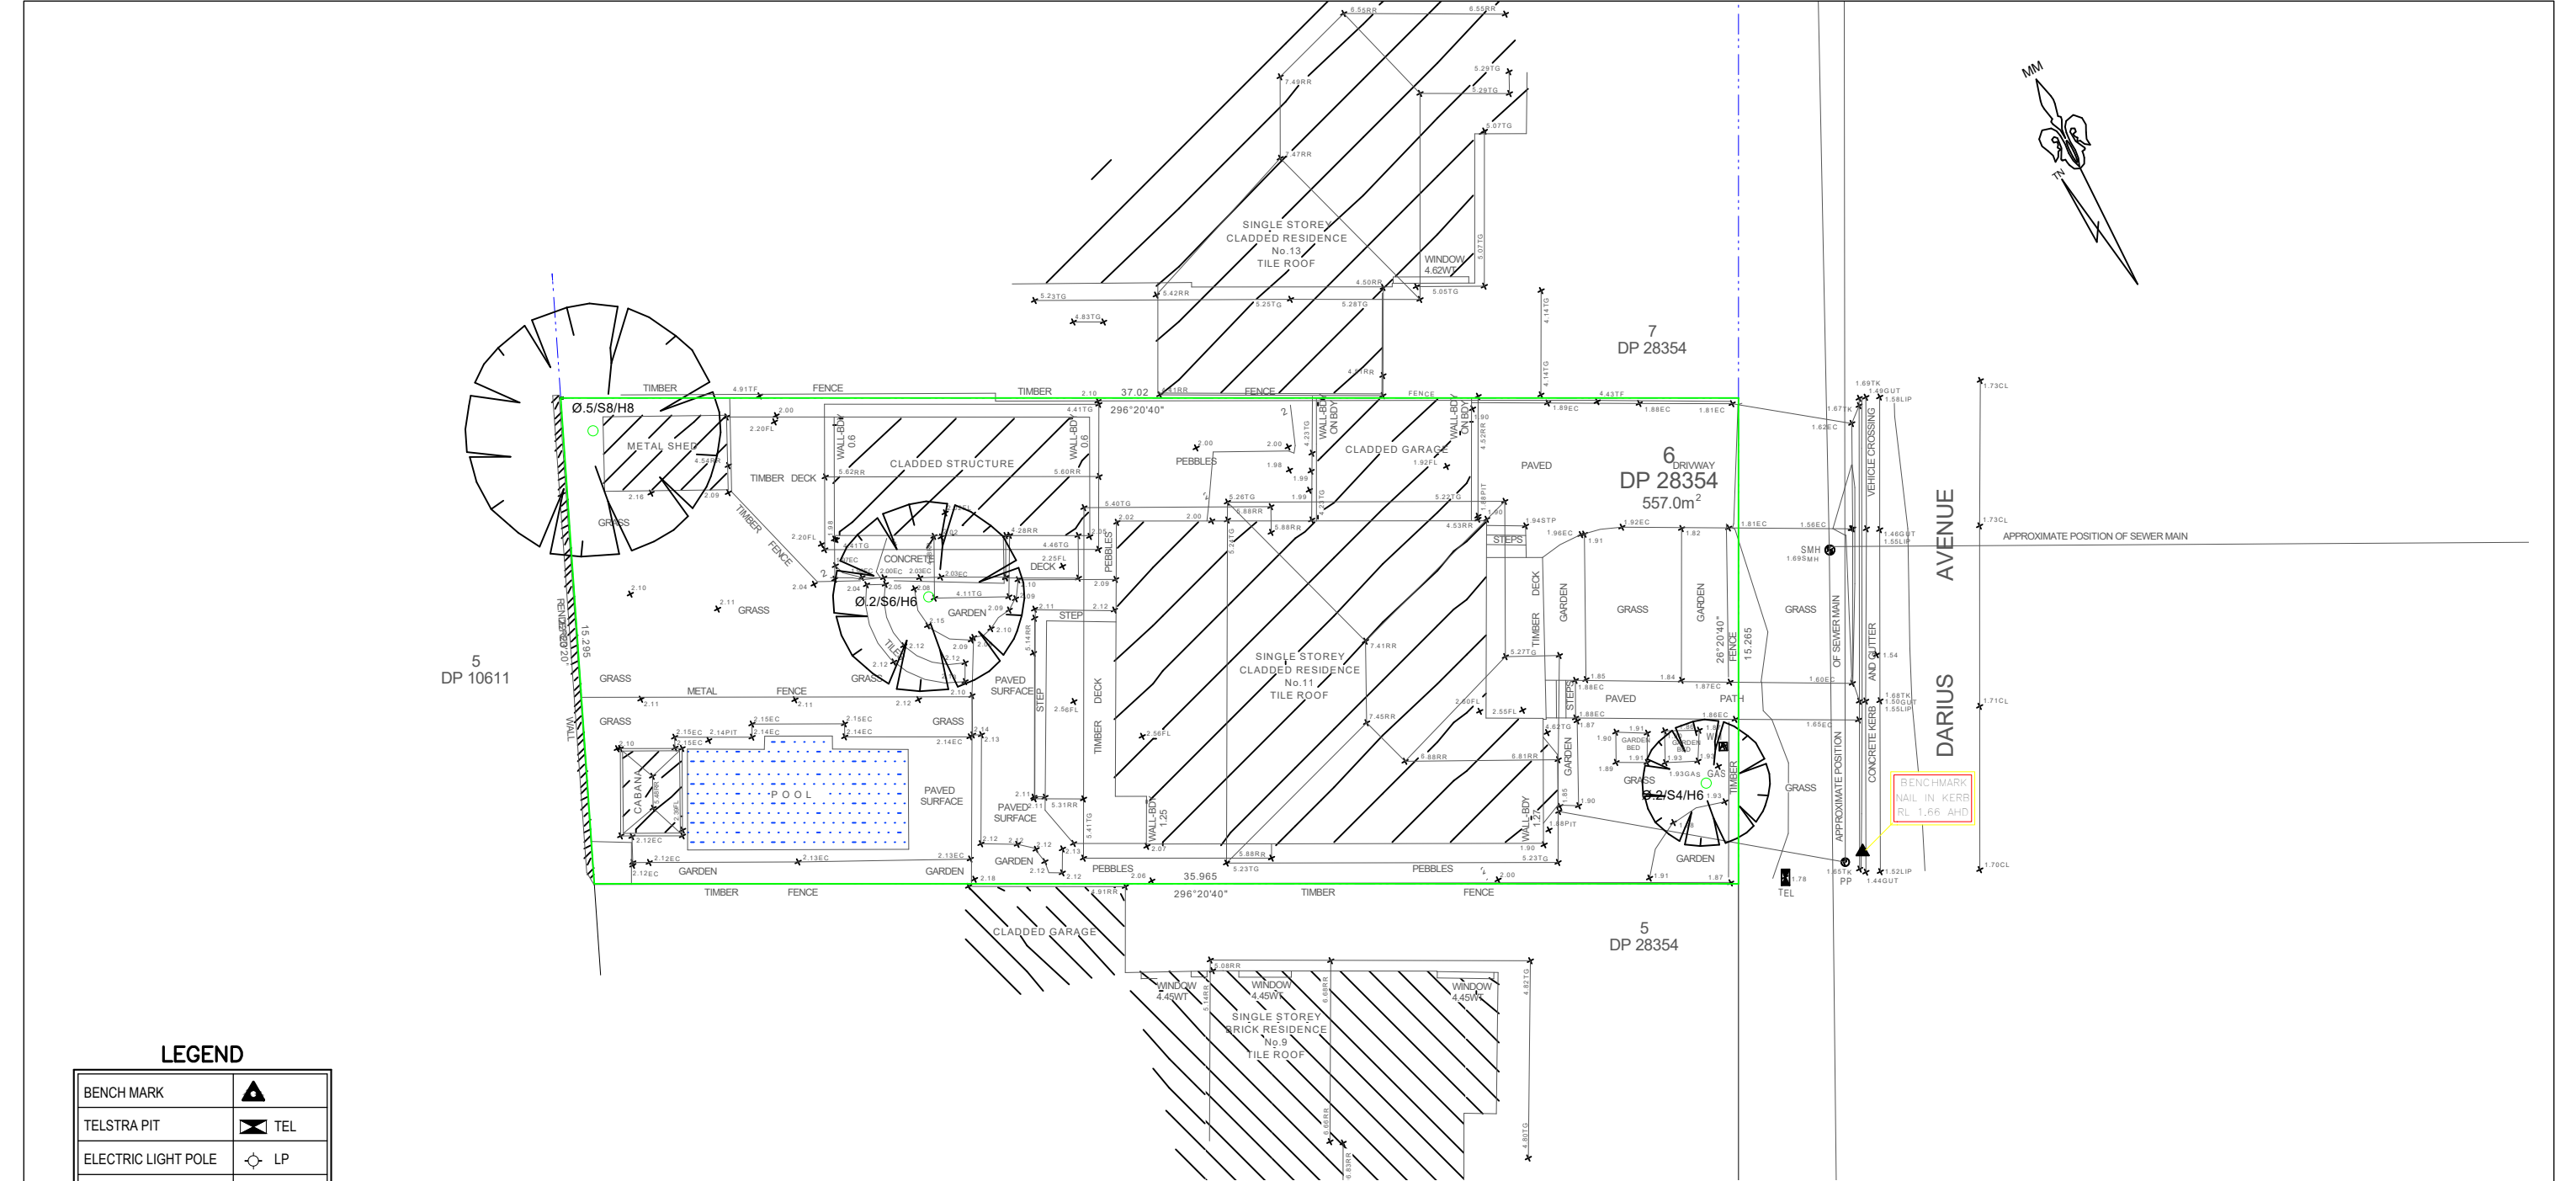


LEGEND

BENCH MARK	▲
TELSTRA PIT	TEL
ELECTRIC LIGHT POLE	LP
POWER POLE	PP
SIGN POST	SP
SEWER INSPECTION PIT	SIP
SEWER VENT	SEWER
MANHOLE	MH
SEWER MANHOLE	SMH
STOP VALVE	SV
WATER HYDRANT	HYD
WATER METER	WM
GAS METER	GM
STATE SURVEY MARK	SSM


LEGEND


EC - EDGE OF CONCRETE
WT - TOP OF WINDOW
TG - TOP OF GUTTER
RR - ROOF RIDGE
FL - FLOOR LEVEL
TOW - TOP OF WALL
SIP - SEWER INSPECTION PIT
TK - TOP OF KERB
GUT - ROAD GUTTER
LIP - LIP OF GUTTER
Ø.4/S10/H16 - TREE DIAMETER/SPREAD/HEIGHT

SURVEY PREPARED BY URBAN SURVEYING

 

For Development Application

 			Consultant / Notes: Survey Prepared by URBAN SURVEYING Phone: 0452 066 506 Email: gs@urbansurveying.com.au	 Lyle Marshall & Partners Pty Ltd consulting engineers, transport and environmental planners & architects NOMINATED ARCHITECT: ERICA MARSHALL-LEVANS : NO. 6513 Suite 15 Level 1 265-271 Pennant Hills Road Thornleigh NSW 2120 phone: (02) 9436 0086 email: lyle@lylemarshall.com.au web: www.lylemarshallandassociates.com.au	 Client: BRENDAN STOUT Proposed Alteration and Addtional 11 DARIUS AVENUE NORTH NARRABEEN 2101/ Lot 6/-/DP28354 EXISTING SURVEY PLAN	Design By EMMC	Job No. 5161-24		
A	12/11/2024	FOR DA SUBMISSION	COPYRIGHT THIS DRAWING IS THE PROPERTY OF LYLE MARSHALL AND PARTNERS P/L AND MAY ONLY BE USED FOR THE PURPOSE FOR WHICH IT WAS COMMISSIONED & IN ACCORDANCE WITH THE TERMS OF ENGAGEMENT FOR THAT COMMISSION. UNAUTHORISED USE OF THIS DRAWING IS PROHIBITED. Drawn 11/11/2024 Drawn: gs			Drawn By EMMC	Scale 1:200		
No.	Date	Issue Notes				Reviewed By EMMC	Date 12/11/2024	Sheet No. 03 of	Issue A
						Passed By EMMC	Date of Issue		

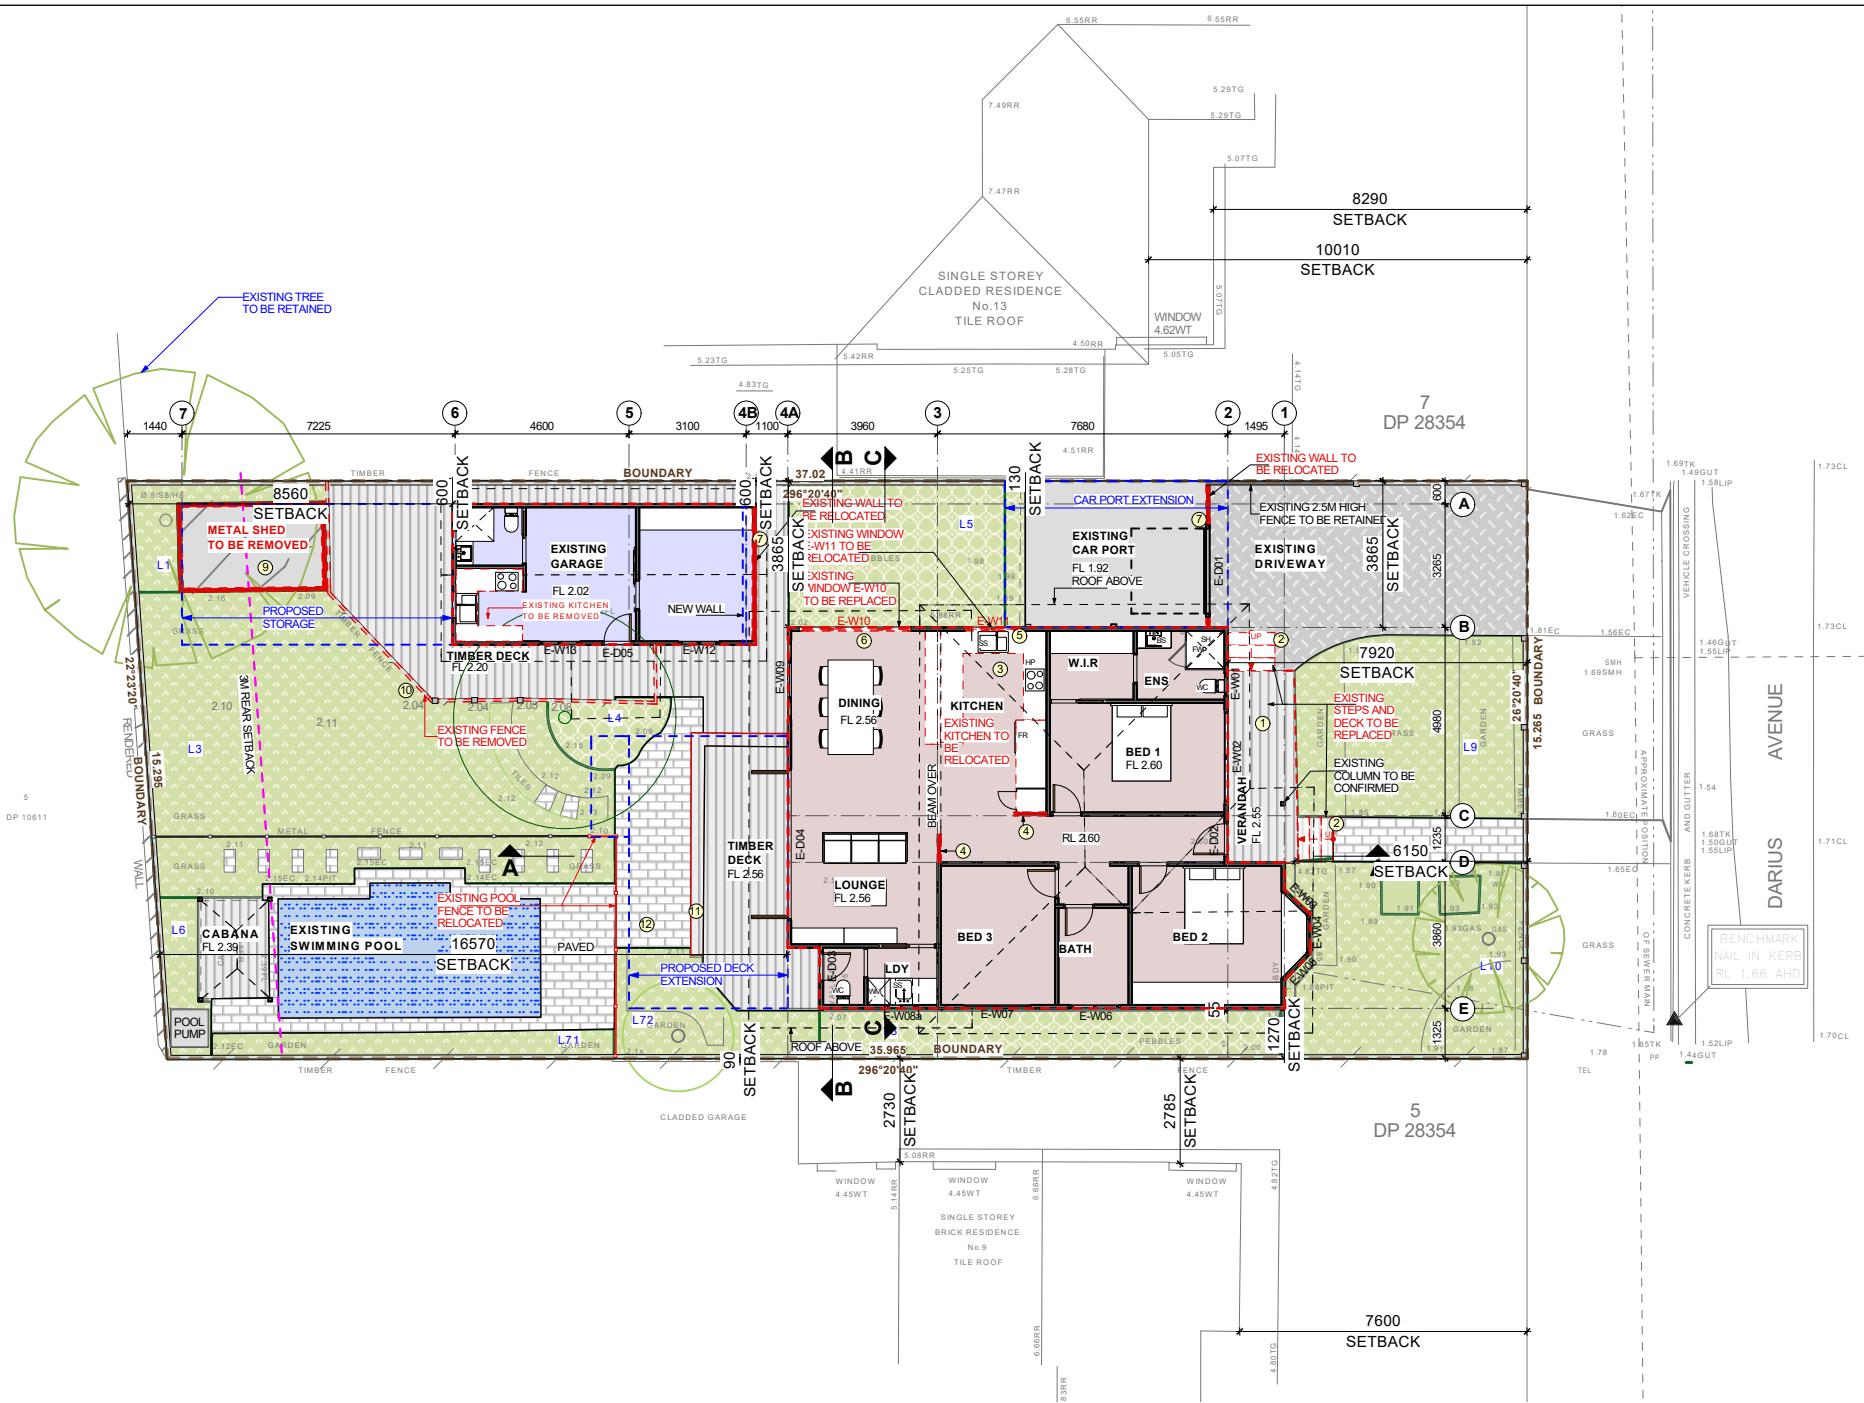

TOTAL SITE AREA = 557.0m² (BY TITLE)

EXISTING GFA CALCULATION

EXISTING MAIN HOUSE GFA:	122.83 m ²
EXISTING STUDIO GFA:	29.87 m ²

TOTAL GFA: 152.7 m²
TOTAL FSR: 0.27:1


EXISTING BUILDING MAIN OUTLINE (GFA)	122.83	
EXISTING STUDIO	29.87	
EXISTING SHED	9.09	
EXISTING CABANA	5	
POOL PUMP	1	
STAIRS	1.06	
EXISTING CARPORT	18.81	
BUILDING FOOT PRINT		187.7 m2
PAVED AREAS	33.24	
POOL	22.78	
EXISTING DRIVEWAY	36.48	
Garden Walls	3.3	
TOTAL CONCRETE AREAS		95.8 m2
TOTAL IMPERVIOUS AREA		283.5 m2
EXISTING FRONT VERANDAH (MAIN HOUSE)	9.211	
EXISTING REAR DECK AREAS	57.323	
TOTAL DECK AREAS		66.5 m2
TOTAL PERVIOUS AREA		273.5
EXISTING SOFT LANDSCAPED AREA		207.0 m2

EXISTING LANDSCAPED CALCULATION


LANDSCAPE AREA WITH WIDTH < 1.5m		
AREA L1, L4, L71, L8	34.743 m2	
LANDSCAPE AREA WITH WIDTH > 1.5m		
AREA L2, L72,L9,L10	172.29 m2	
Deck Areas	66.5	
TOTAL	273.5 m2	


NOTES:

1. FOR DEVELOPMENT APPLICATION ONLY NOT FOR CONSTRUCTION. FOR EXISTING WORKS NEED TO BE CONFIRMED ON SITE
2. BYDA BEFORE YOU DIG FOR ANY UNDERGROUND SERVICES WWW.BYDA.COM.AU
3. ALL DRAWINGS TO BE READ IN CONJUNCTION WITH CONSULTANTS DRAWINGS & SPECIFICATIONS.
4. ALL EXISTING DOORS, WINDOWS AND WALLS MUST BE CHECKED ON SITE PRIOR TO COMMENCEMENT OF CONSTRUCTION.

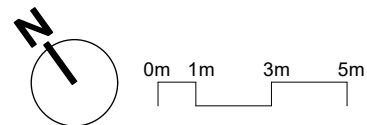


For Development Application

 			Consultant / Notes: Survey Prepared by URBAN SURVEYING Phone: 0452 066 506 Email: gs@urbansurveying.com.au			 Lyle Marshall & Partners Pty Ltd consulting engineers, transport and environmental planners & architects NOMINATED ARCHITECT : ERICA MARSHALL-LEVANS : NO. 6513 Suite 15 Level 1 265-271 Pennant Hills Road Thornleigh NSW 2120 phone: (02) 9436 0086 email: lyle@lylemarshall.com.au web: www.lylemarshallandassociates.com.au			  The Association of Consulting Engineers Australia			Client: BRENDAN STOUT Proposed Alteration and Additional 11 DARIUS AVENUE NORTH NARRABEEN 2101/ Lot 6/-/DP28354 EXISTING SITE PLAN/ GFA CALCULATION PLAN			Design By EMMC	Job No. 5161-24	
A 12/11/2024 FOR DA SUBMISSION			COPYRIGHT THIS DRAWING IS THE PROPERTY OF LYLE MARSHALL AND PARTNERS PTY LTD AND MAY ONLY BE USED FOR THE PURPOSE FOR WHICH IT WAS COMMISSIONED & IN ACCORDANCE WITH THE TERMS OF ENGAGEMENT FOR THAT COMMISSION. UNAUTHORISED USE OF THIS DRAWING IS PROHIBITED.									Drawn By EMMC	Scale 1:200				
No.	Date	Issue Notes										Reviewed By EMMC	Date 07/03/2025	Sheet No. 04 of	Issue A		
												Passed By EMMC	Date of Issue				

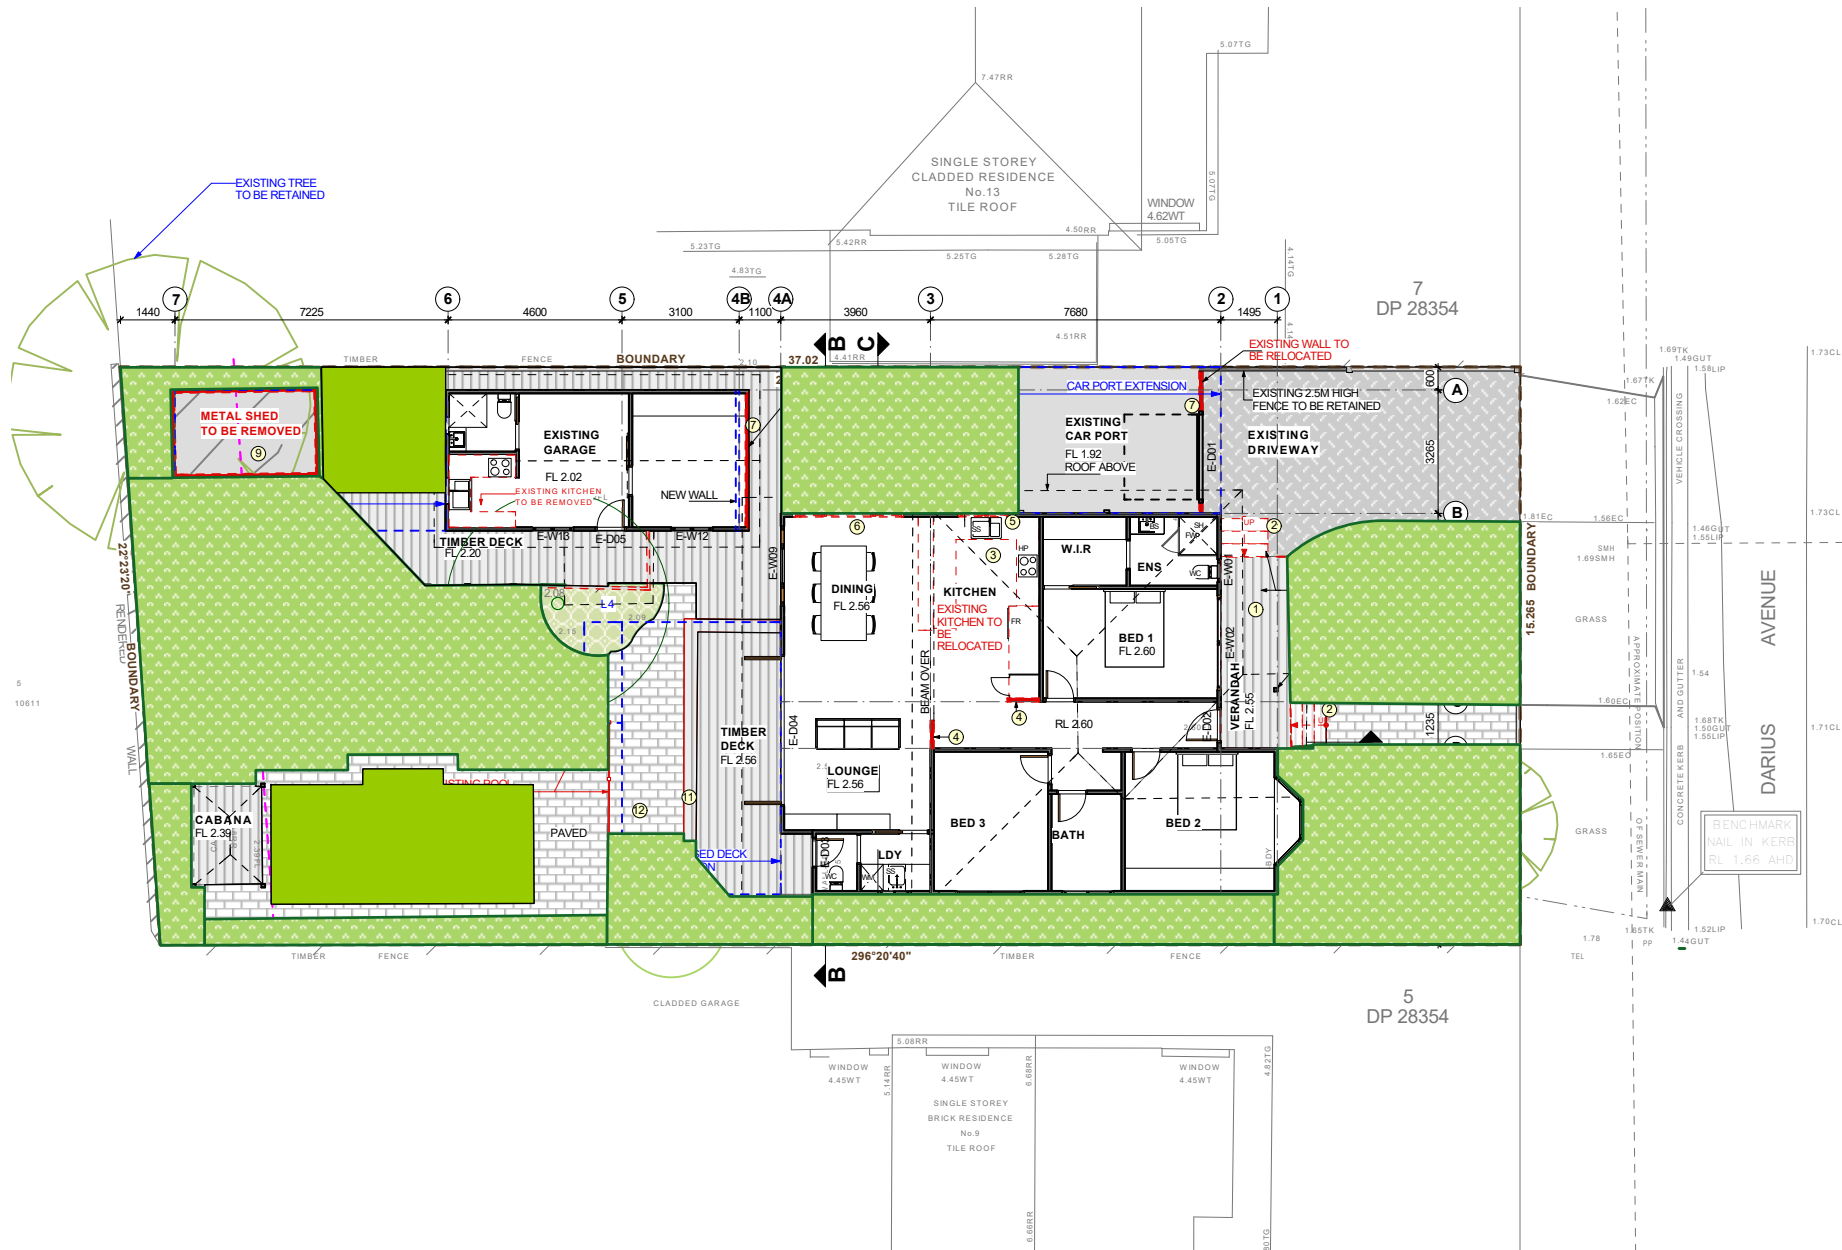

LEGEND

SITE AREA 557m²

 

LANDSCAPE UP TO 6%
RAISED DECKS STAIRS AND POOL\
=33.0m²




SOFT LANDSCAPE=207.3m²

TOTAL EXISTING LANDSCAPE = 240.76m²
=43.21%


NOTES:

1. FOR DEVELOPMENT APPLICATION ONLY NOT FOR CONSTRUCTION. FOR EXISTING WORKS NEED TO BE CONFIRMED ON SITE
2. BYDA BEFORE YOU DIG FOR ANY UNDERGROUND SERVICES WWW.BYDA.COM.AU
3. ALL DRAWINGS TO BE READ IN CONJUNCTION WITH CONSULTANTS DRAWINGS & SPECIFICATIONS.
4. ALL EXISTING DOORS, WINDOWS AND WALLS MUST BE CHECKED ON SITE PRIOR TO COMMENCEMENT OF CONSTRUCTION.

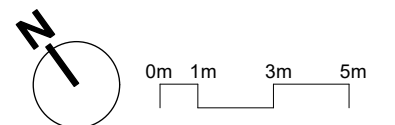

For Development Application

			Consultant / Notes: Survey Prepared by URBAN SURVEYING Phone: 0452 066 506 Email: gs@urbansurveying.com.au		 Lyle Marshall & Partners Pty Ltd consulting engineers, transport and environmental planners & architects NOMINATED ARCHITECT: ERICA MARSHALL-LEVANS : NO. 6513 Suite 15 Level 1 265-271 Pennant Hills Road Thornleigh NSW 2120 phone: (02) 9436 0086 email: lyle@lylemarshall.com.au web: www.lylemarshallandassociates.com.au	  The Association of Consulting Engineers Australia	Client: BRENDAN STOUT		Design By EMMC	Job No. 5161-24			
A		NEW DRAWING	COPYRIGHT THIS DRAWING IS THE PROPERTY OF LYLE MARSHALL AND PARTNERS PTY LTD AND MAY ONLY BE USED FOR THE PURPOSE FOR WHICH IT WAS COMMISSIONED & IN ACCORDANCE WITH THE TERMS OF ENGAGEMENT FOR THAT COMMISSION. UNAUTHORISED USE OF THIS DRAWING IS PROHIBITED.					Proposed Alteration and Additional 11 DARIUS AVENUE NORTH NARRABEEN 2101/ Lot 6/-/DP28354 EXISTING SITE PLAN-LANDSCAPE PLAN		Drawn By EMMC	Scale 1:200		
No.	Date	Issue Notes							Reviewed By EMMC	Date 07/03/2025	Sheet No. 04A of	Issue A	
									Passed By EMMC	Date of Issue			

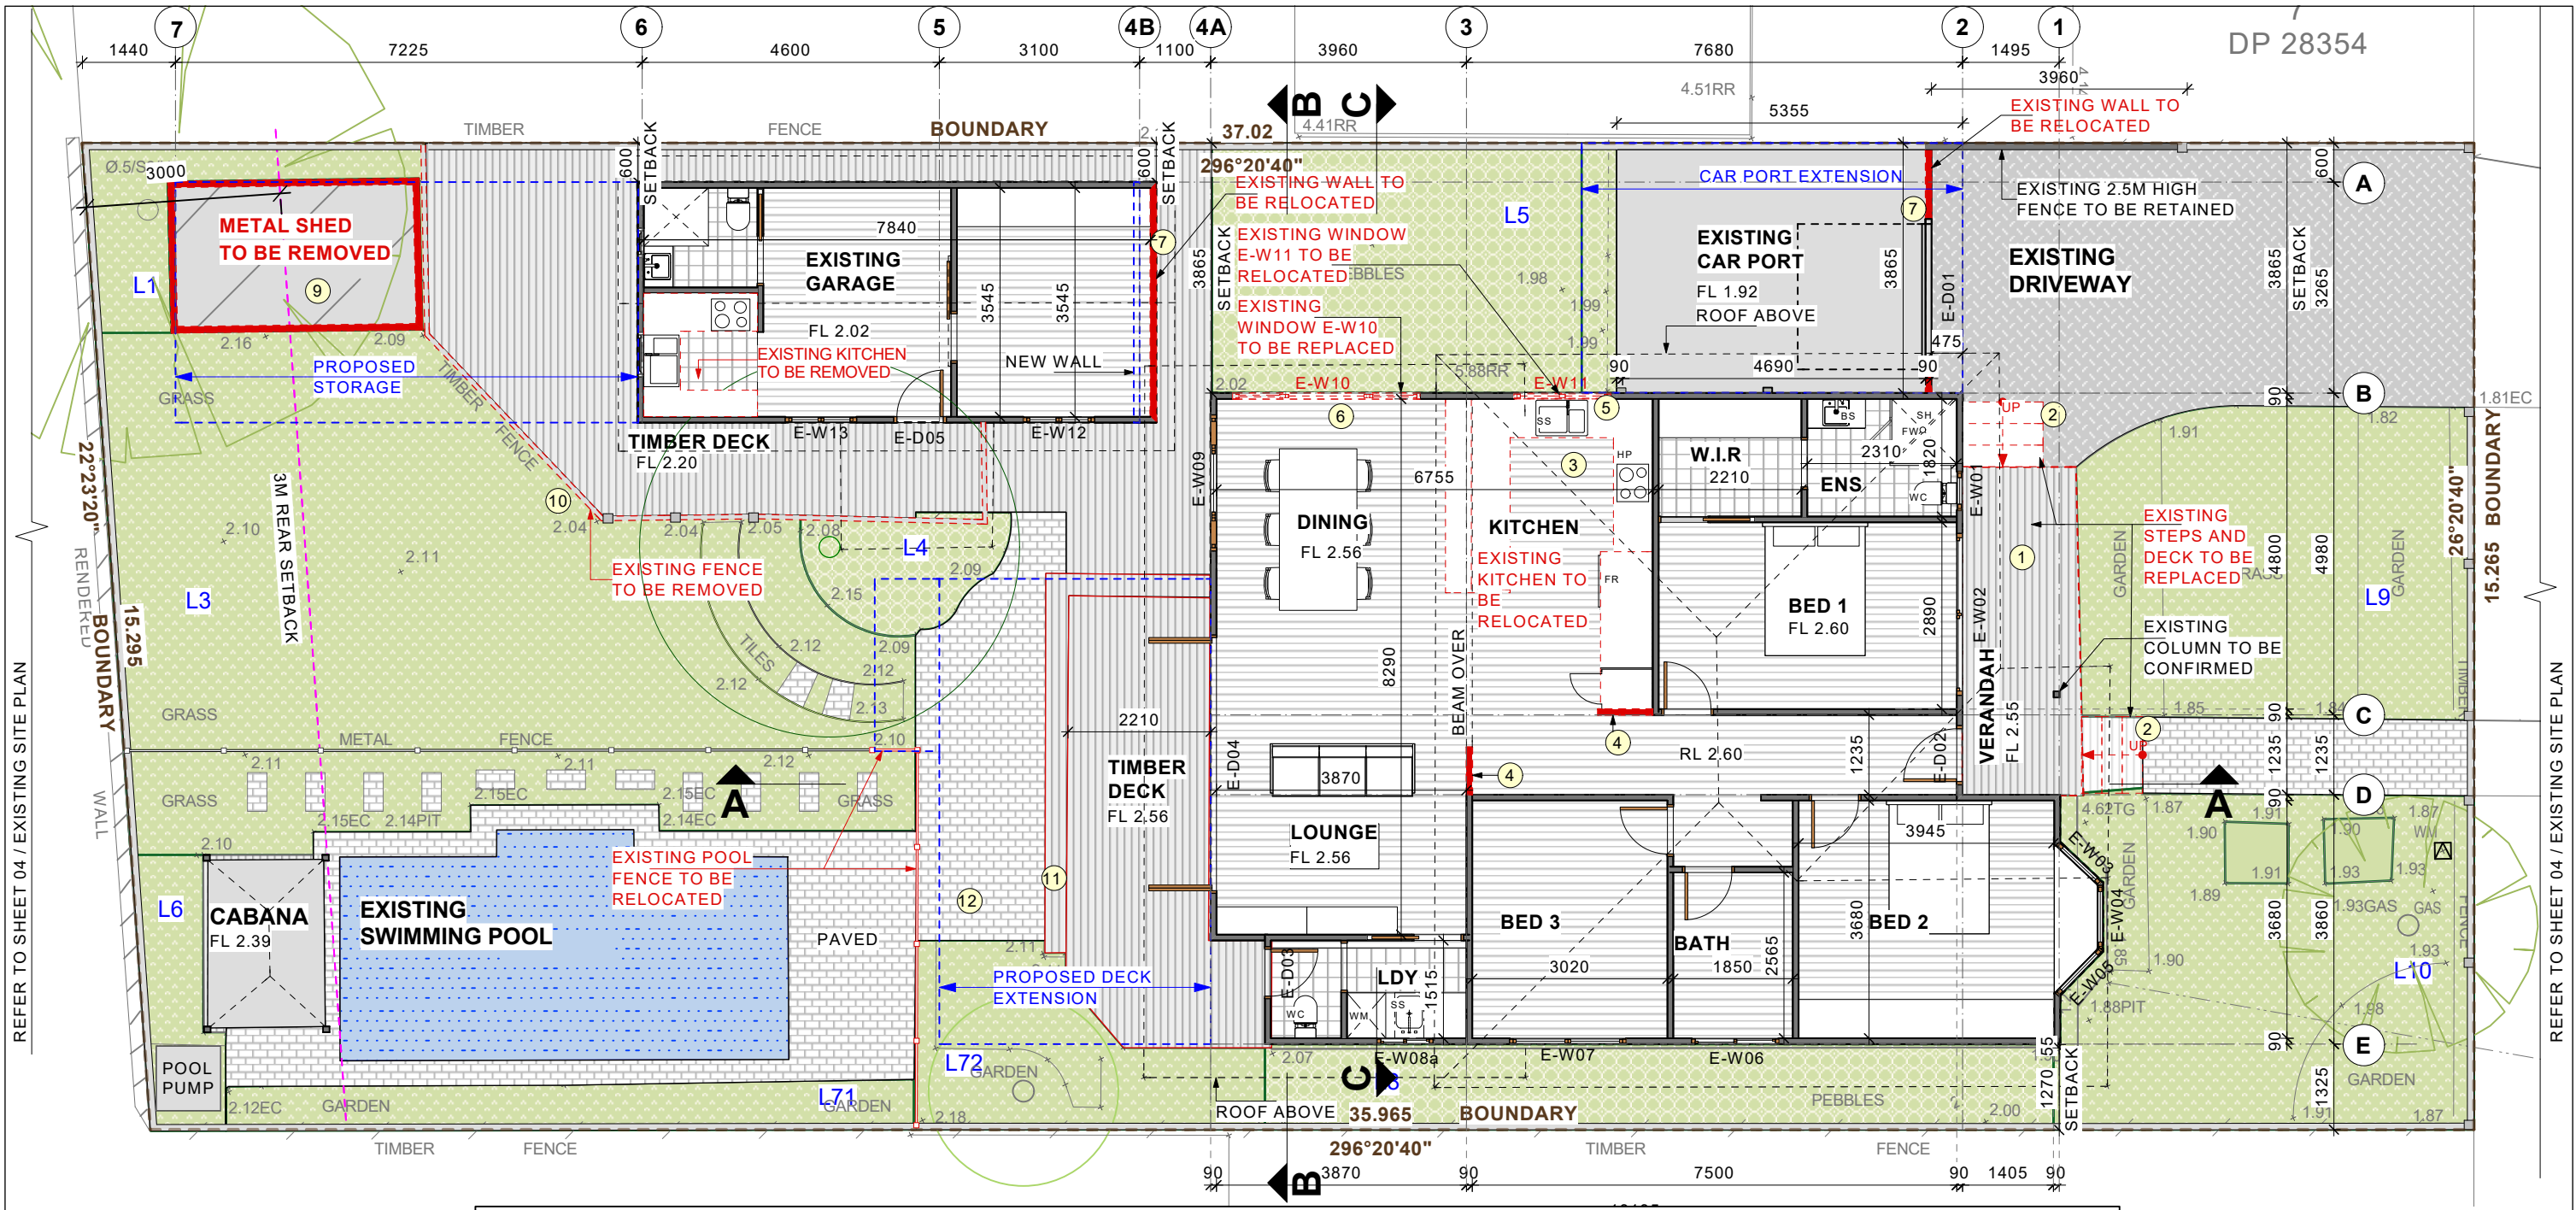

NOTES:

1. FOR DEVELOPMENT APPLICATION ONLY NOT FOR CONSTRUCTION. FOR EXISTING WORKS NEED TO BE CONFIRMED ON SITE
2. BYDA BEFORE YOU DIG FOR ANY UNDERGROUND SERVICES WWW.BYDA.COM.AU
3. ALL DRAWINGS TO BE READ IN CONJUNCTION WITH CONSULTANTS DRAWINGS & SPECIFICATIONS.
4. ALL EXISTING DOORS, WINDOWS AND WALLS MUST BE CHECKED ON SITE PRIOR TO COMMENCEMENT OF CONSTRUCTION.

LEGEND:

- ±3.1 CH CEILING HEIGHT ABOVE FINISHED FLOOR LEVEL
- EXISTING WALLS
- EXISTING WALL TO BE REMOVED
- PROPOSED WORKS OUTLINED
- EXISTING WORKS TO BE REMOVED

(NOTE: FOR EXISTING WALL TYPES AND DIMEINSIONS TO BE CONFIRMED ON SITE DURING CONSTRUCTION)

- BS BASIN
CH CEILING HEIGHT
DW DISHWASHER
D DOOR
E- EXISTING
FR FRIDGE
FW FLOOR WASTE
FP FIRE PLACE
SH SHOWER
SS STAINLESS STEEL SINK
W WINDOW
WC WATER CLOSET
WM WASHING MACHINE


EXISTING WORKS TO BE REMOVED

- 1 EXISTING DECK TO BE REPLACED
- 2 EXISTING STAIRS TO BE RELOCATED
- 3 EXISTING KITCHEN TO BE REPLACED
- 4 EXISTING WALLS TO BE REMOVED
- 5 EXISTING WINDOW E-W11 TO BE RELOCATED

- 6 EXISTING WINDOW E-W10 TO BE REPLACED
- 7 EXISTING WALL TO BE RELOCATED
- 9 EXISTING METAL SHED TO BE REMOVED
- 10 EXISTING FENCE TO BE REMOVED
- 11 EXISTING TIMBER STEPS TO BE REMOVED
- 12 EXISTING PAVING TO BE REMOVED

For Development Application

Consultant / Notes: Survey Prepared by URBAN SURVEYING Phone: 0452 066 506 Email: gs@urbansurveying.com.au			COPYRIGHT THIS DRAWING IS THE PROPERTY OF LYLE MARSHALL AND PARTNERS PTY LTD AND MAY ONLY BE USED FOR THE PURPOSE FOR WHICH IT WAS COMMISSIONED & IN ACCORDANCE WITH THE TERMS OF ENGAGEMENT FOR THAT COMMISSION. UNAUTHORISED USE OF THIS DRAWING IS PROHIBITED.		
A 12/11/2024 FOR DA SUBMISSION			Lyle Marshall & Partners Pty Ltd consulting engineers, transport and environmental planners & architects NOMINATED ARCHITECT: ERICA MARSHALLEVANS : NO. 6513 Suite 15 Level 1 265-271 Pennant Hills Road Thornleigh NSW 2120 phone: (02) 9436 0086 email: lyle@lylemarshall.com.au web: www.lylemarshallandassociates.com.au		
No. Date Issue Notes			Client: BRENDAN STOUT Proposed Alteration and Addtional 11 DARIUS AVENUE NORTH NARRABEEN 2101/ Lot 6/-/DP28354 EXISTING GROUND FLOOR PLAN		
Design By EMMC			Job No. 5161-24		
Drawn By EMMC			Scale 1:100		
Reviewed By EMMC			Date 07/03/2025		
Passed By EMMC			Date of Issue		
			Sheet No. 05 of A		

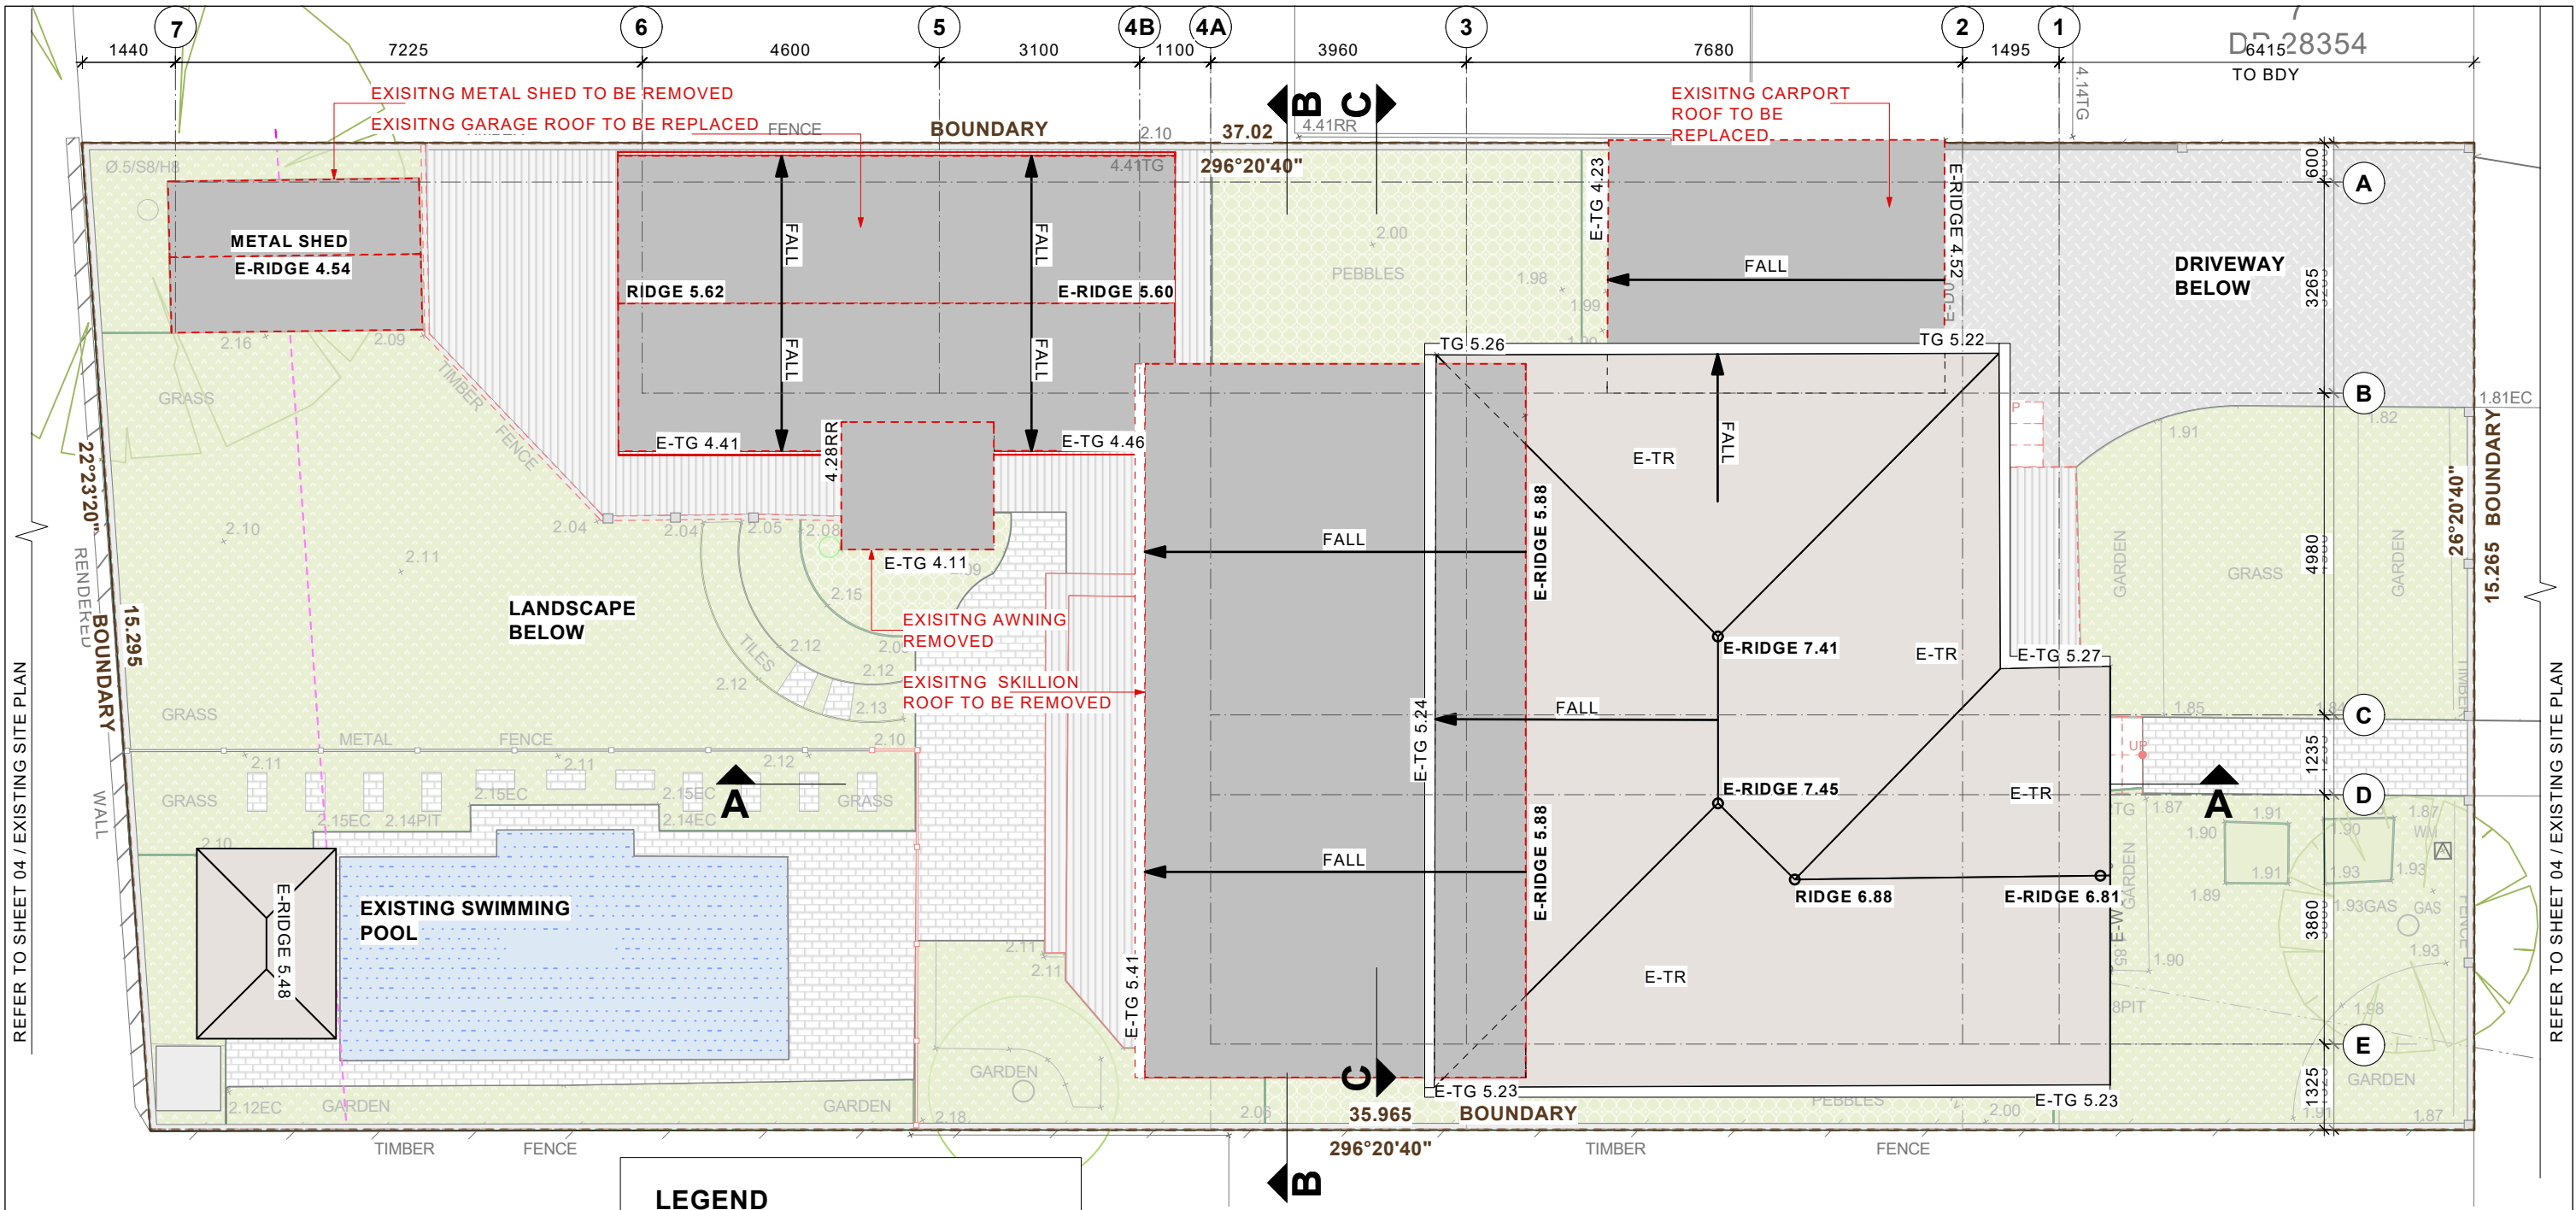

REFER TO SHEET 04 / EXISTING SITE PLAN

REFER TO SHEET 04 / EXISTING SITE PLAN

NOTES:


1. FOR DEVELOPMENT APPLICATION ONLY NOT FOR CONSTRUCTION. FOR EXISTING WORKS NEED TO BE CONFIRMED ON SITE
2. BYDA BEFORE YOU DIG FOR ANY UNDERGROUND SERVICES WWW.BYDA.COM.AU
3. ALL DRAWINGS TO BE READ IN CONJUNCTION WITH CONSULTANTS DRAWINGS & SPECIFICATIONS.
4. ALL EXISTING DOORS, WINDOWS AND WALLS MUST BE CHECKED ON SITE PRIOR TO COMMENCEMENT OF CONSTRUCTION.

LEGEND

- DP DOWN PIPE
E- EXISTING
EG EXISTING EDGE GUTTER
MS EXISTING METAL ROOF SHEETING
TR EXISTING
TG TERRACOTTA TILES
EXISTING TOP GUTTER
BUILDING OUTLINE
- PROPOSED WORKS OUTLINED
- EXISTING ROOF TO BE REMOVED

For Development Application

			Consultant / Notes: Survey Prepared by URBAN SURVEYING Phone: 0452 066 506 Email: gs@urbansurveying.com.au		 Lyle Marshall & Partners Pty Ltd consulting engineers, transport and environmental planners & architects NOMINATED ARCHITECT : ERICA MARSHALL-LEVANS : NO. 6513 Suite 15 Level 1 265-271 Pennant Hills Road Thornleigh NSW 2120 phone: (02) 9436 0086 email: lyle@lylemarshall.com.au web: www.lylemarshallandassociates.com.au	  The Association of Consulting Engineers Australia	Client: BRENDAN STOUT Proposed Alteration and Additional 11 DARIUS AVENUE NORTH NARRABEEN 2101/ Lot 6/-/DP28354 EXISTING ROOF PLAN		Design By EMMC	Job No. 5161-24		
A	12/11/2024	FOR DA SUBMISSION	COPYRIGHT THIS DRAWING IS THE PROPERTY OF LYLE MARSHALL AND PARTNERS PTY LTD AND MAY ONLY BE USED FOR THE PURPOSE FOR WHICH IT WAS COMMISSIONED & IN ACCORDANCE WITH THE TERMS OF ENGAGEMENT FOR THAT COMMISSION. UNAUTHORISED USE OF THIS DRAWING IS PROHIBITED. Date: 11-11-2024 Drawn: gs				Drawn By EMMC	Scale 1:100	Reviewed By EMMC	Date 12/11/2024	Sheet No. 06	Issue A
No.	Date	Issue Notes					Passed By EMMC	Date of Issue				

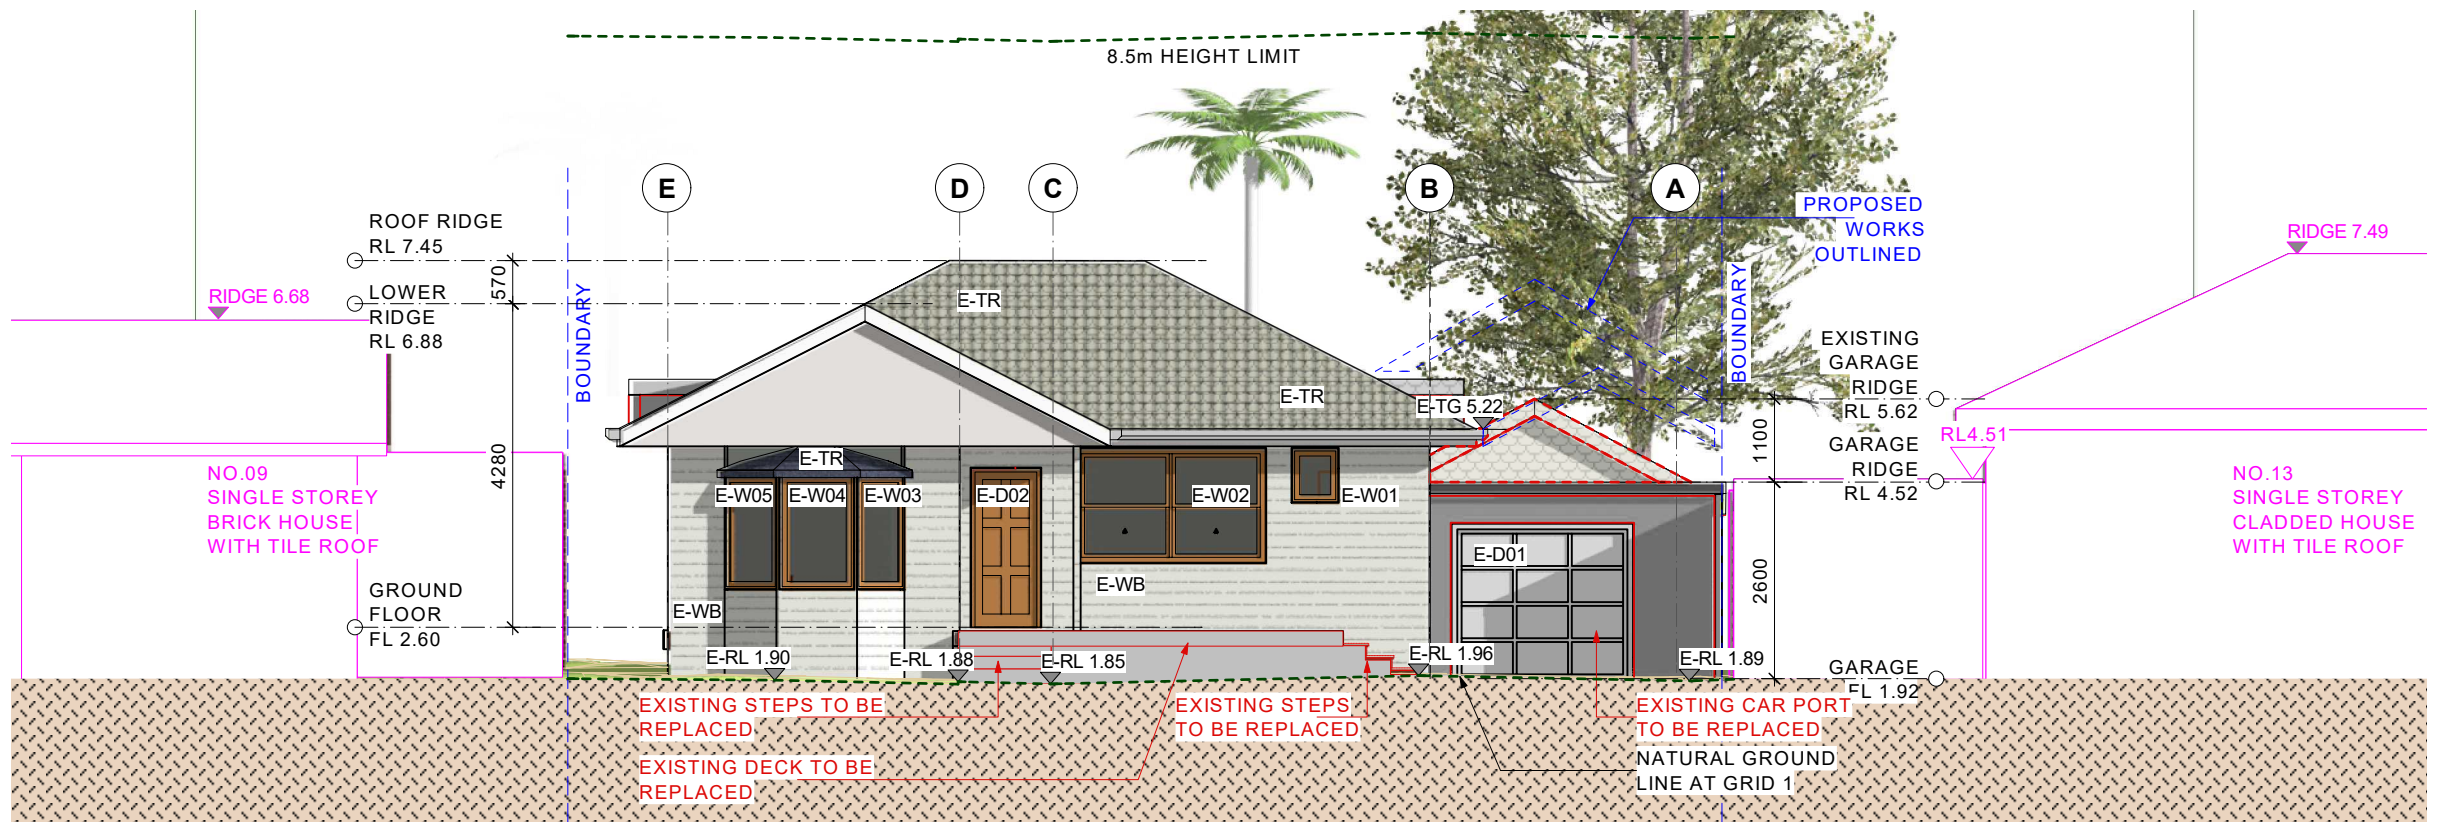


EXISTING EAST ELEVATION (FRONT ELEVATION)

SCALE - 1:100 (A3)

NOTES:

1. FOR DEVELOPMENT APPLICATION ONLY NOT FOR CONSTRUCTION. FOR EXISTING WORKS NEED TO BE CONFIRMED ON SITE
4. ALL EXISTING DOORS, WINDOWS AND WALLS MUST BE CHECKED ON SITE PRIOR TO COMMENCEMENT OF CONSTRUCTION.

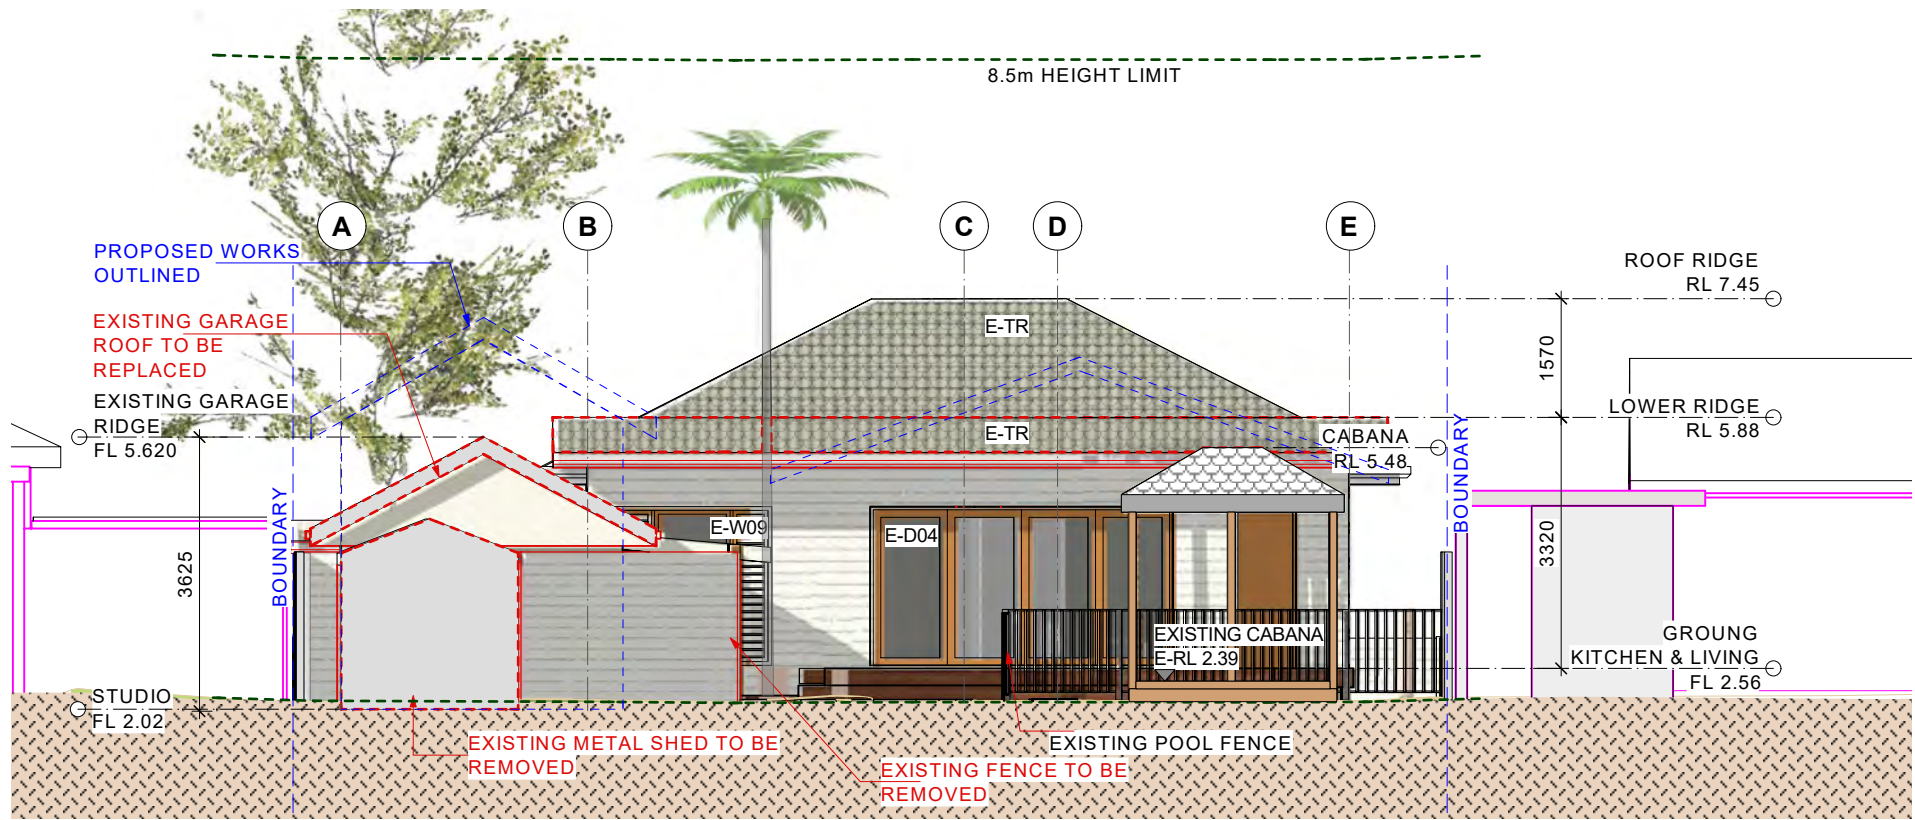


EXISTING WEST ELEVATION

SCALE - 1:100 (A3)


LEGEND

- D DOOR
- DP DOWN PIPE
- E- EXISTING
- W WINDOW
- TR TERRACOTTA TILE ROOF
- RB RENDER BRICK
- MS METAL ROOF
- NOTATIONS FOR ADJOINING BUILDINGS
- EXISTING WORKS TO BE REMOVED
- PROPOSED EXTENSION OUTLINED

 


For Development Application

A	12/11/2024	FOR DA SUBMISSION	Consultant / Notes: Survey Prepared by URBAN SURVEYING Phone: 0452 066 506 Email: gs@urbansurveying.com.au	 Lyle Marshall & Partners Pty Ltd consulting engineers, transport and environmental planners & architects NOMINATED ARCHITECT: ERICA MARSHALL-EVANS : NO. 6513 Suite 15 Level 1 265-271 Pennant Hills Road Thornleigh NSW 2120 phone: (02) 9436 0086 email: lyle@lylemarshall.com.au web: www.lylemarshallandassociates.com.au  The Association of Consulting Engineers Australia	Client: BRENDAN STOUT	Design By EMMC	Job No. 5161-24
			COPYRIGHT THIS DRAWING IS THE PROPERTY OF LYLE MARSHALL AND PARTNERS PTY LTD AND MAY ONLY BE USED FOR THE PURPOSE FOR WHICH IT WAS COMMISSIONED & IN ACCORDANCE WITH THE TERMS OF ENGAGEMENT FOR THAT COMMISSION. UNAUTHORISED USE OF THIS DRAWING IS PROHIBITED. FORM 1.1 01.01 2019		Proposed Alteration and Addtional 11 DARIUS AVENUE NORTH NARRABEEN 2101/ Lot 6/-/DP28354 EXISTING ELEVATIONS - SHEET 1	Drawn By EMMC	Scale 1:100
			No.		Date	Issue Notes	Reviewed By EMMC

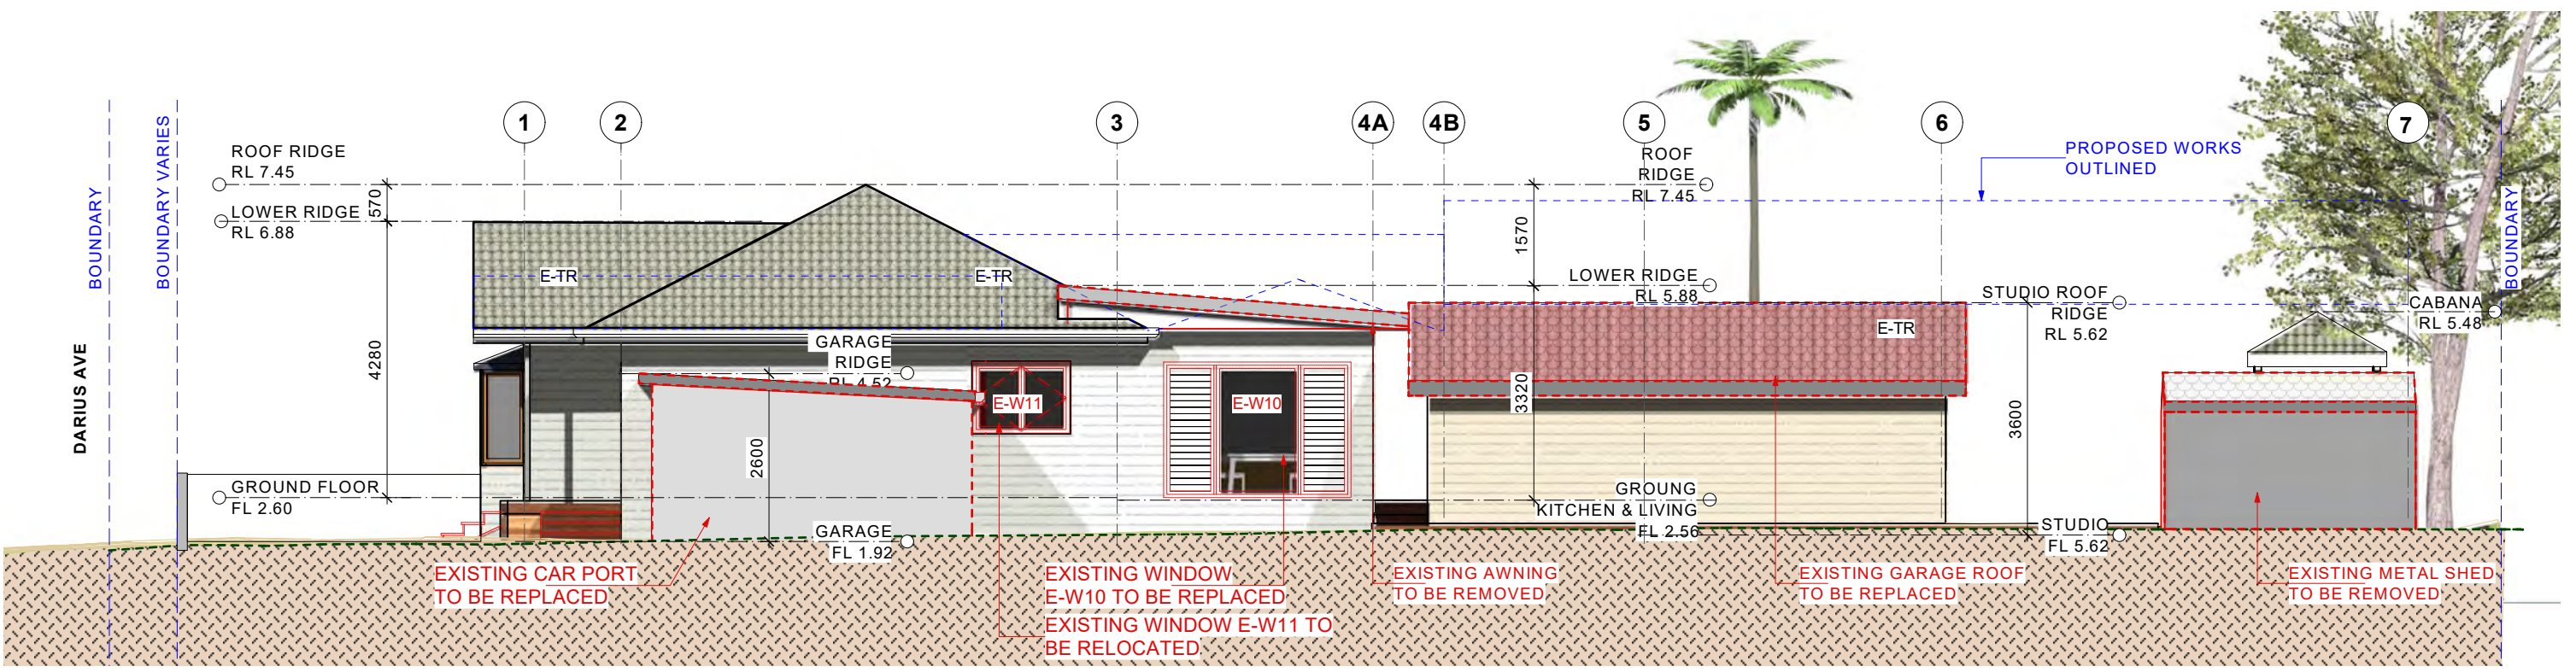

EXISTING NORTH ELEVATION
SCALE - 1:100 (A3)


- NOTES:**
1. FOR DEVELOPMENT APPLICATION ONLY NOT FOR CONSTRUCTION. FOR EXISTING WORKS NEED TO BE CONFIRMED ON SITE
 4. ALL EXISTING DOORS, WINDOWS AND WALLS MUST BE CHECKED ON SITE PRIOR TO COMMENCEMENT OF CONSTRUCTION.

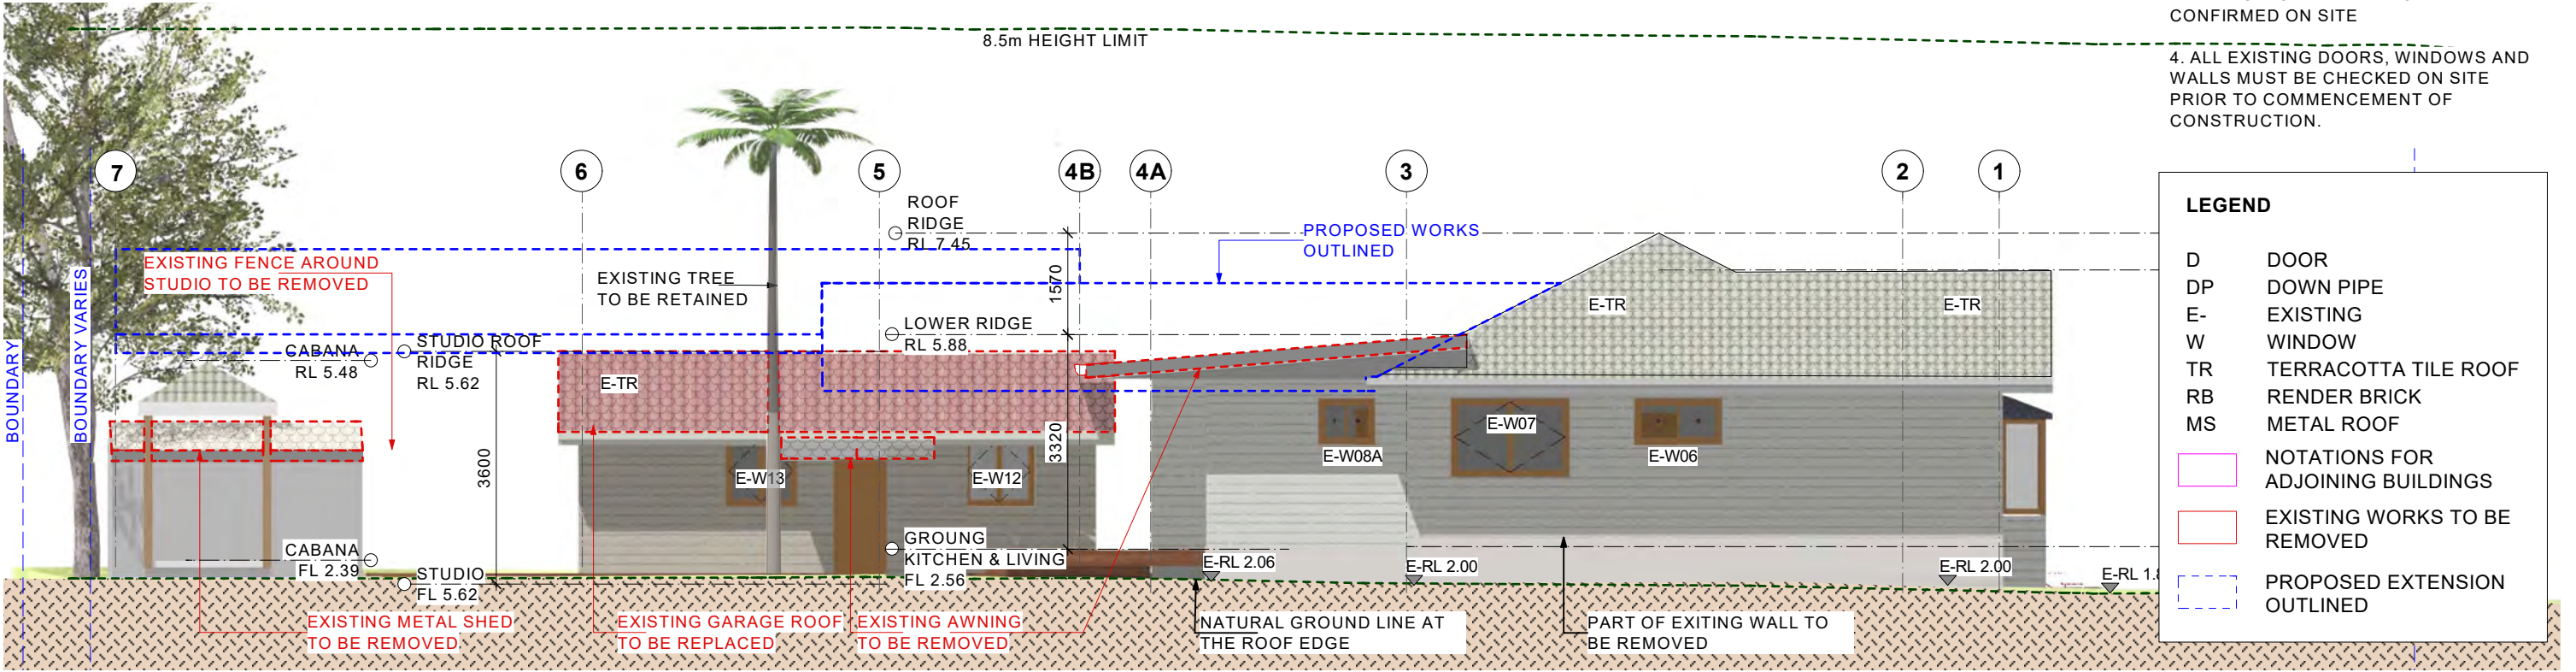

LEGEND


D	DOOR
DP	DOWN PIPE
E-	EXISTING
W	WINDOW
TR	TERRACOTTA TILE ROOF
RB	RENDER BRICK
MS	METAL ROOF
[Pink box]	NOTATIONS FOR ADJOINING BUILDINGS
[Red box]	EXISTING WORKS TO BE REMOVED
[Blue dashed box]	PROPOSED EXTENSION OUTLINED

EXISTING SOUTH ELEVATION
SCALE - 1:100 (A3)

 


For Development Application

A	12/11/2024	FOR DA SUBMISSION	Consultant / Notes: Survey Prepared by URBAN SURVEYING Phone: 0452 066 506 Email: gs@urbansurveying.com.au	 Lyle Marshall & Partners Pty Ltd consulting engineers, transport and environmental planners & architects NOMINATED ARCHITECT : ERICA MARSHALL-EVANS : NO. 6513 Suite 15 Level 1 265-271 Pennant Hills Road Thornleigh NSW 2120 phone: (02) 9436 0086 email: lyle@lylemarshall.com.au web: www.lylemarshallandassociates.com.au	 The Association of Consulting Engineers Australia	Client: BRENDAN STOUT	Design By EMMC	Job No. 5161-24		
						Drawn By EMMC	Scale 1:100			
No.	Date	Issue Notes	COPYRIGHT THIS DRAWING IS THE PROPERTY OF LYLE MARSHALL AND PARTNERS PTY LTD AND MAY ONLY BE USED FOR THE PURPOSE FOR WHICH IT WAS COMMISSIONED & IN ACCORDANCE WITH THE TERMS OF ENGAGEMENT FOR THAT COMMISSION. UNAUTHORISED USE OF THIS DRAWING IS PROHIBITED. REV 12/11/24			Proposed Alteration and Additional 11 DARIUS AVENUE NORTH NARRABEEN 2101/ Lot 6/-/DP28354 EXISTING ELEVATIONS - SHEET 2	Reviewed By EMMC	Date 12/11/2024	Sheet No. 08	Issue
						Passed By EMMC	Date of Issue	of	A	

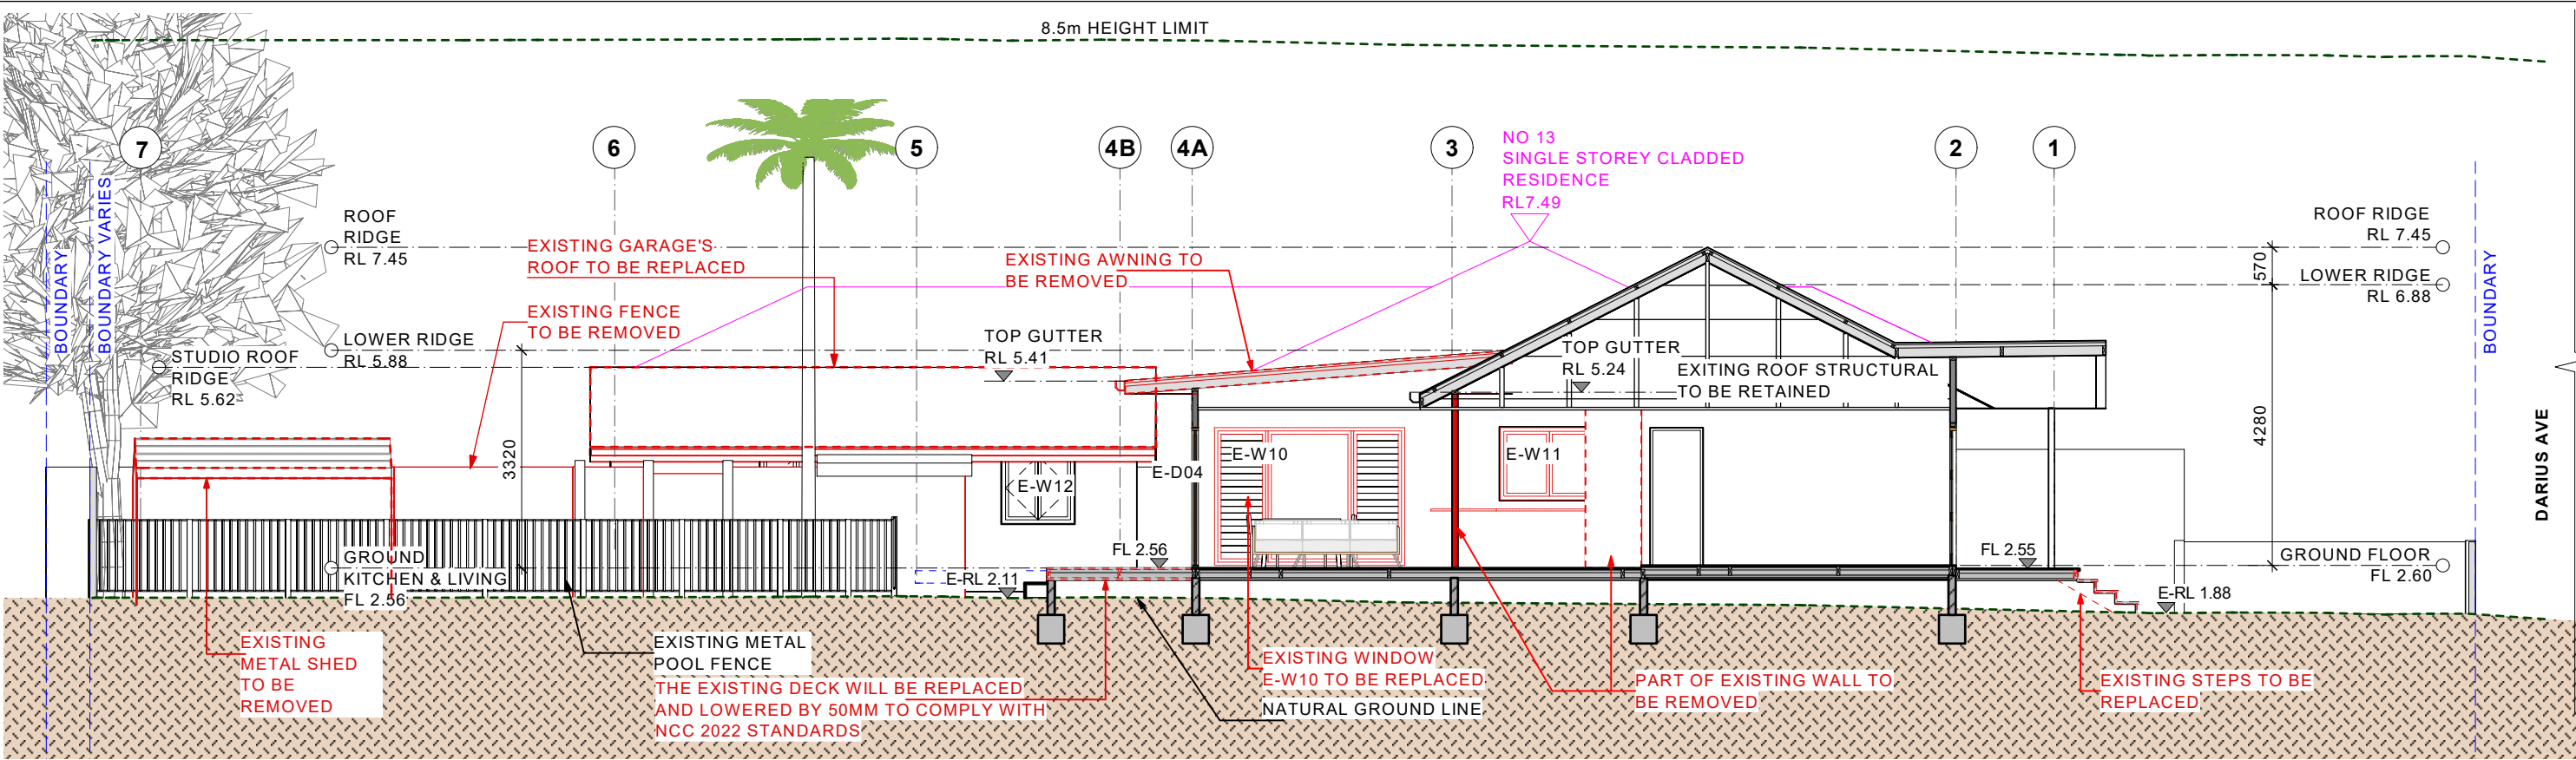

EXISTING SECTION A-A
SCALE - 1:100 (A3)

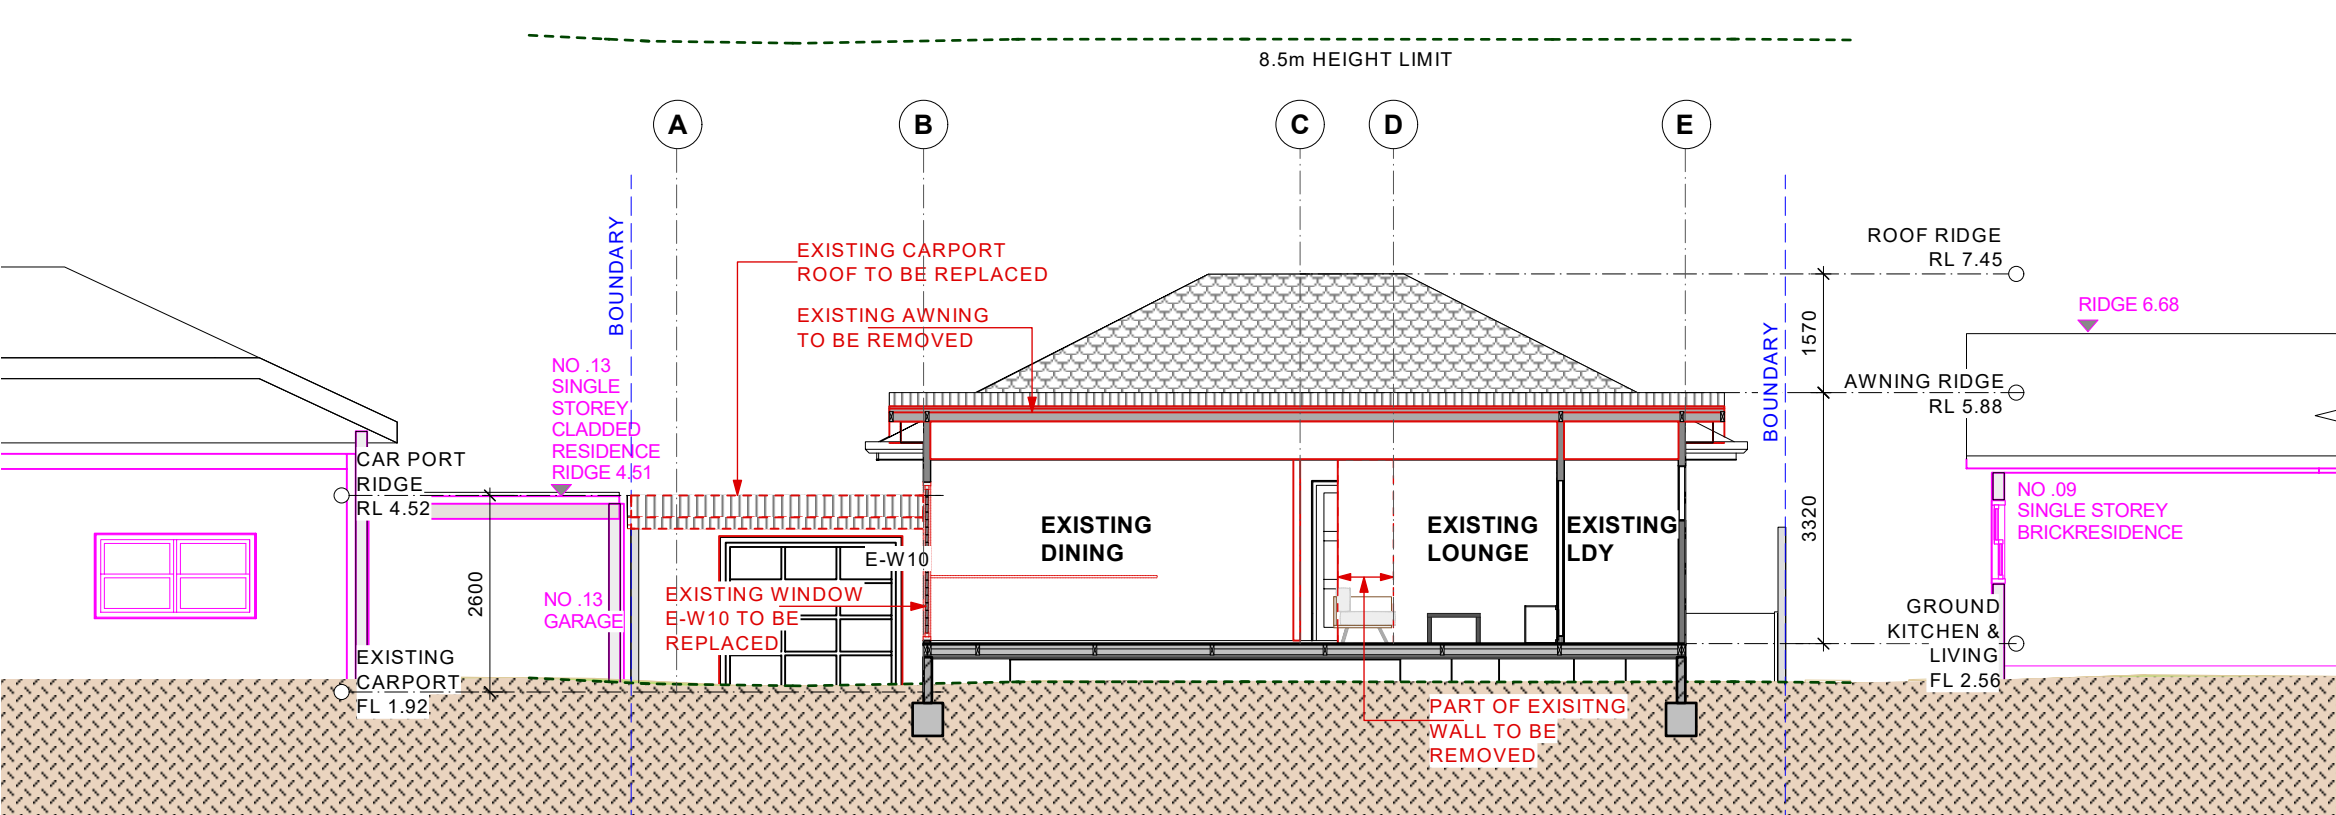

EXISTING SECTION B-B
SCALE - 1:100 (A3)


- LEGEND**
- D DOOR
 - DP DOWNPIPE
 - E- EXISTING
 - W WINDOW
 - TR TERRACOTTA TILES
 - NOTATIONS FOR ADJOINING BUILDINGS
 - EXISTING WORKS TO BE REMOVED
 - EXISTING CAVITY BRICK WALL
 - EXISTING WALL TO BE REMOVED
 - EXISTING MASONRY WALL
 - PROPOSED EXTENSION OUTLINED

- NOTES:**
- FOR DEVELOPMENT APPLICATION ONLY NOT FOR CONSTRUCTION. FOR EXISTING WORKS NEED TO BE CONFIRMED ON SITE
 - ALL EXISTING DOORS, WINDOWS AND WALLS MUST BE CHECKED ON SITE PRIOR TO COMMENCEMENT OF CONSTRUCTION.

0m 1m 3m

For Development Application

			Consultant / Notes: Survey Prepared by URBAN SURVEYING Phone: 0452 066 506 Email: gs@urbansurveying.com.au	 Lyle Marshall & Partners Pty Ltd consulting engineers, transport and environmental planners & architects NOMINATED ARCHITECT : ERICA MARSHALL-EVANS : NO. 6513 Suite 15 Level 1 265-271 Pennant Hills Road Thornleigh NSW 2120 phone: (02) 9436 0086 email: lyle@lylemarshall.com.au web: www.lylemarshallandassociates.com.au	  The Association of Consulting Engineers Australia	Client: BRENDAN STOUT		Design By EMMC	Job No. 5161-24		
A	12/11/2024	FOR DA SUBMISSION	COPYRIGHT THIS DRAWING IS THE PROPERTY OF LYLE MARSHALL AND PARTNERS PTY LTD AND MAY ONLY BE USED FOR THE PURPOSE FOR WHICH IT WAS COMMISSIONED & IN ACCORDANCE WITH THE TERMS OF ENGAGEMENT FOR THAT COMMISSION. UNAUTHORISED USE OF THIS DRAWING IS PROHIBITED. APP. 12.11.24 P.01/0001			Proposed Alteration and Addtional 11 DARIUS AVENUE NORTH NARRABEEN 2101/ Lot 6/-/DP28354 EXISTNG SECTIONS A-A & B-B	Drawn By EMMC	Scale 1:100	Reviewed By EMMC	Date 12/11/2024	Sheet No. 10
No.	Date	Issue Notes					Passed By EMMC	Date of Issue			

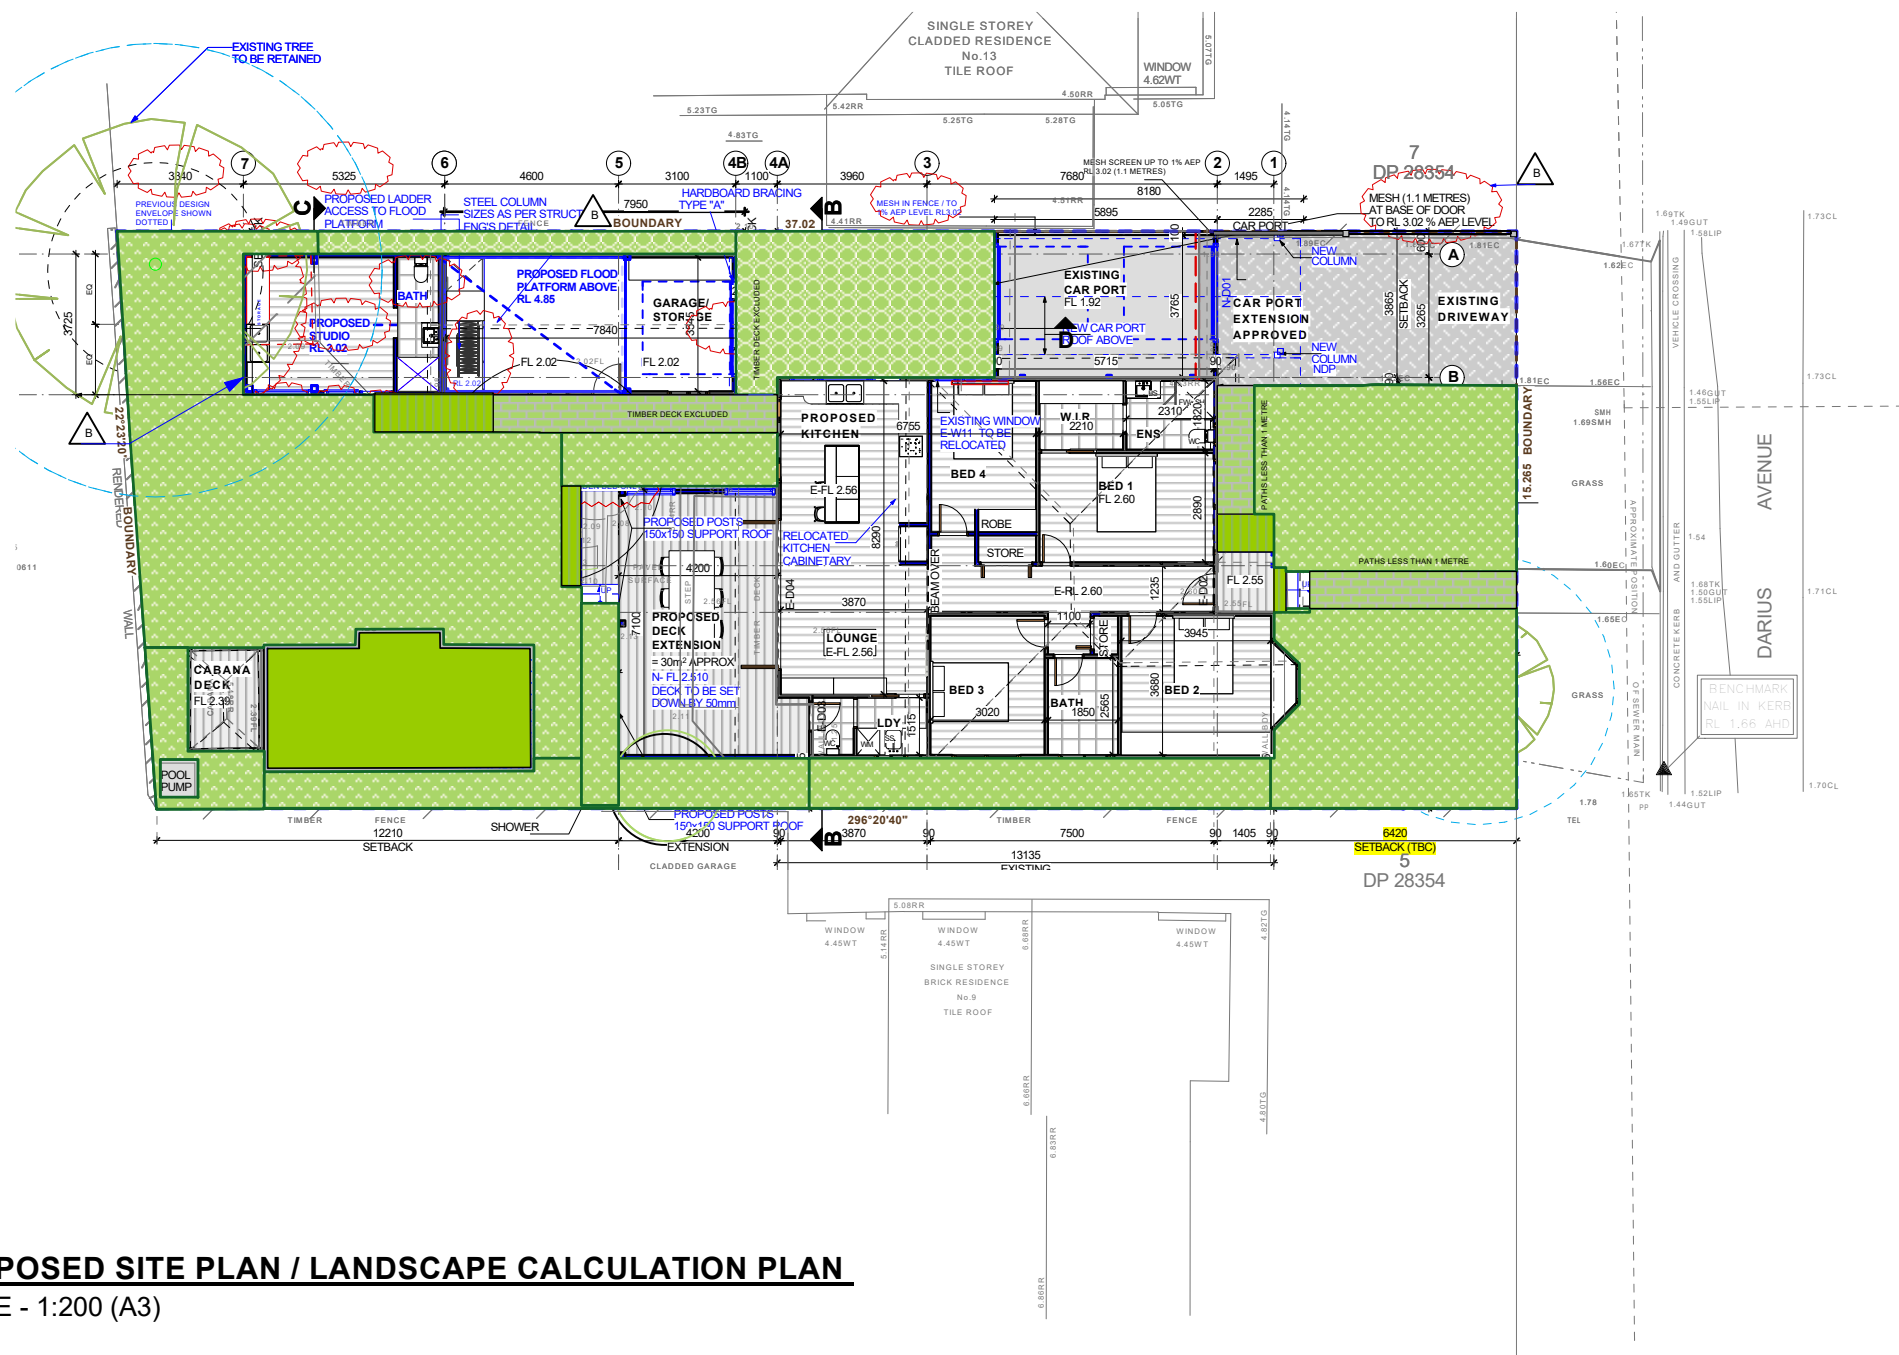

LEGEND

SITE AREA 557m²

LANDSCAPE UP TO 6% OF TOTAL
SITE ALLOCABLE
RAISED DECKS STAIRS AND POOL
=33.0m²

SOFT LANDSCAPE=246.77m²

TOTAL LANDSCAPE = 279.77m²
=50.20%


PATH LESS THAN 1 METRE
INCLUDED IN LANDSCAPE
CALCULATION

PROPOSED SITE PLAN / LANDSCAPE CALCULATION PLAN

SCALE - 1:200 (A3)

NOTES:


1. FOR DEVELOPMENT APPLICATION ONLY NOT FOR CONSTRUCTION. FOR EXISTING WORKS NEED TO BE CONFIRMED ON SITE
2. BYDA BEFORE YOU DIG FOR ANY UNDERGROUND SERVICES WWW.BYDA.COM.AU
3. ALL DRAWINGS TO BE READ IN CONJUNCTION WITH CONSULTANTS DRAWINGS & SPECIFICATIONS.
4. ALL EXISTING DOORS, WINDOWS AND WALLS MUST BE CHECKED ON SITE PRIOR TO COMMENCEMENT OF CONSTRUCTION.

 

0m 1m 3m 5m

For Development Application

			Consultant / Notes: Survey Prepared by URBAN SURVEYING Phone: 0452 066 506 Email: gs@urbansurveying.com.au		 Lyle Marshall & Partners Pty Ltd consulting engineers, transport and environmental planners & architects NOMINATED ARCHITECT: ERICA MARSHALL-EVANS : NO. 6513 Suite 15 Level 1 265-271 Pennant Hills Road Thornleigh NSW 2120 phone: (02) 9436 0086 email: lyle@lylemarshall.com.au web: www.lylemarshallandassociates.com.au	 Member The Association of Consulting Engineers Australia	Client: BRENDAN STOUT		Design By EMMC		Job No. 5161-24						
			COPYRIGHT THIS DRAWING IS THE PROPERTY OF LYLE MARSHALL AND PARTNERS PTY LTD AND MAY ONLY BE USED FOR THE PURPOSE FOR WHICH IT WAS COMMISSIONED & IN ACCORDANCE WITH THE TERMS OF ENGAGEMENT FOR THAT COMMISSION. UNAUTHORISED USE OF THIS DRAWING IS PROHIBITED. DAE-111-1-24				Proposed Alteration and Additional 11 DARIUS AVENUE NORTH NARRABEEN 2101/ Lot 6/-/DP28354 PROPOSED LANDSCAPE CALCULATION					Drawn By EMMC		Scale 1:200			
B			17/02/2025		DA AMENDMENTS TO RESPOND TO COUNCIL RFI				Reviewed By EMMC		Date 19/02/2025		Sheet No. 11		Issue B		
No.			Date		Issue Notes				Passed By EMMC		Date of Issue		of				

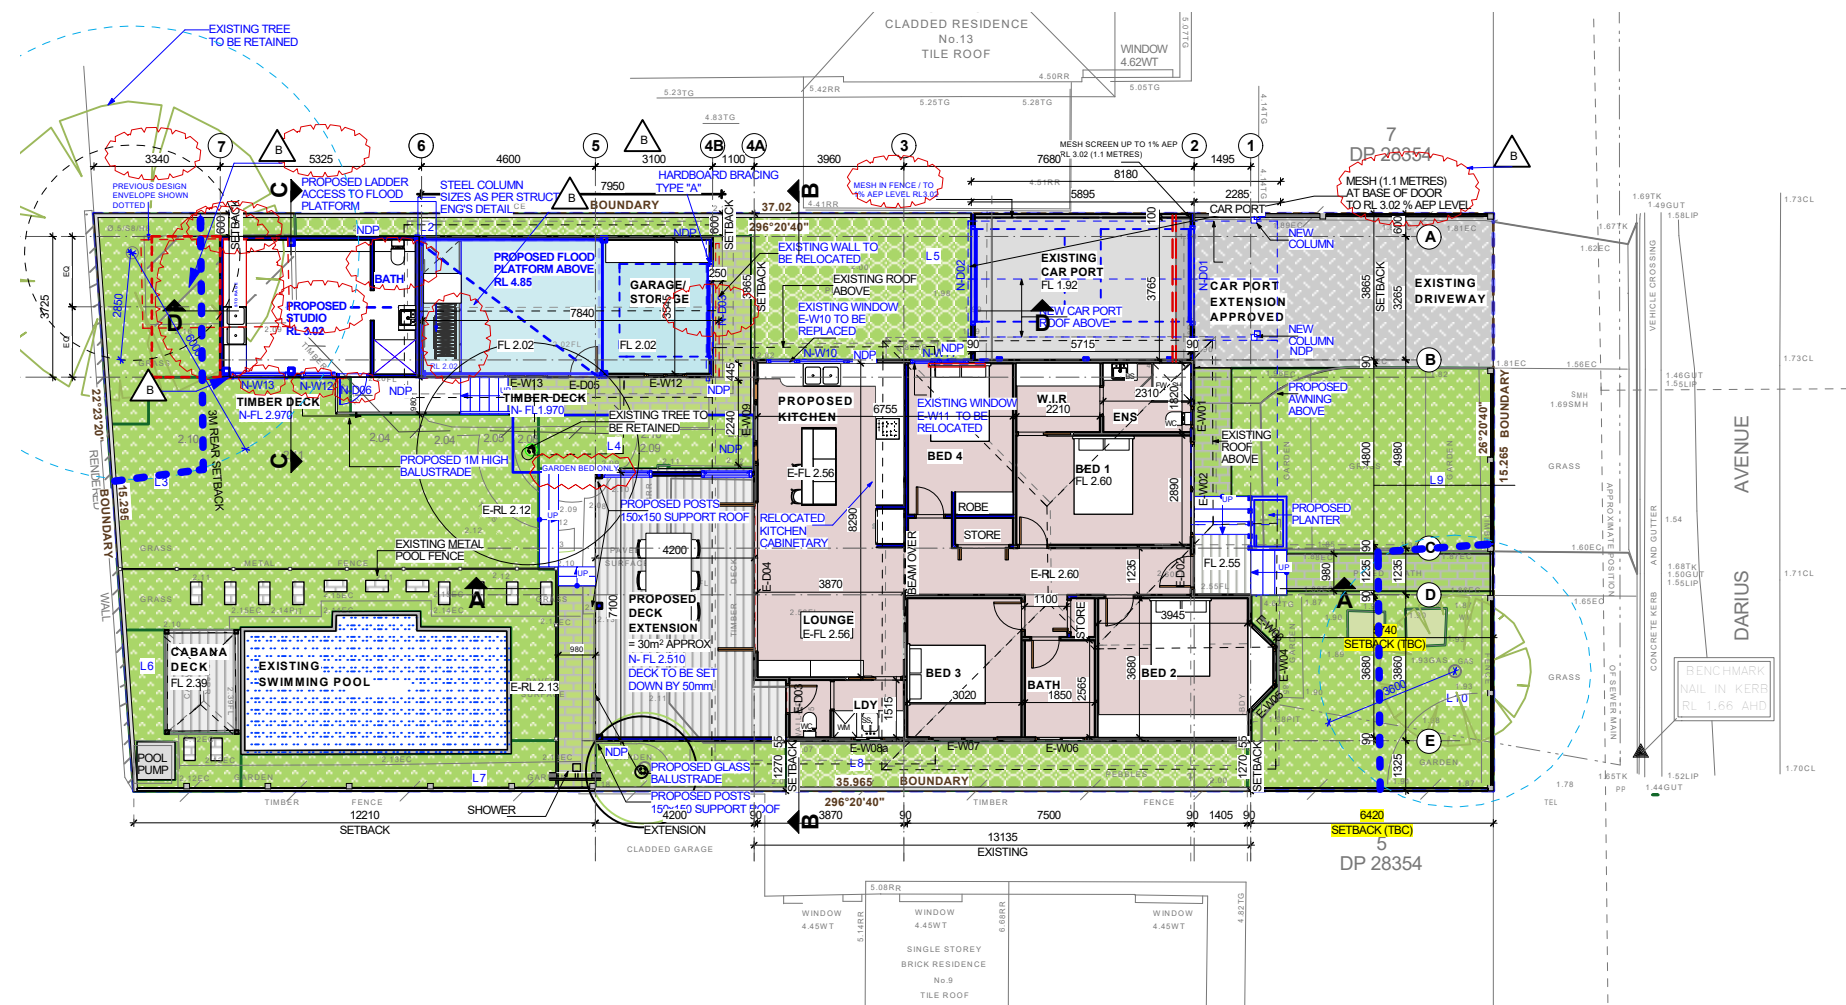

PROPOSED GROUND FLOOR PLAN - OPTION 2A

 GFA = 122.9 m²

 GFA = 28.95 m²

SCALE - 1:200 (A3)

TOTAL SITE AREA = 557.0m² (BY TITLE)


PROPOSED GFA CALCULATION

 PROPOSED GROUND FLOOR GFA: 122.9 m²

 PROPOSED GRANNY FLAT GFA: 28.95 m²

TOTAL GFA: 151.85m²


TOTAL FSR: 0.27:1

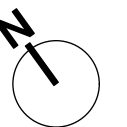

0m 1m 3m 5m

For Development Application

B 19/02/2025 AMENDMENTS TO RESPOND TO COUNCIL RFI	Consultant / Notes: Survey Prepared by URBAN SURVEYING Phone: 0452 066 506 Email: gs@urbansurveying.com.au COPYRIGHT THIS DRAWING IS THE PROPERTY OF LYLE MARSHALL AND PARTNERS P/L AND MAY ONLY BE USED FOR THE PURPOSE FOR WHICH IT WAS COMMISSIONED & IN ACCORDANCE WITH THE TERMS OF ENGAGEMENT FOR THAT COMMISSION. UNAUTHORISED USE OF THIS DRAWING IS PROHIBITED.	 Lyle Marshall & Partners Pty Ltd consulting engineers, transport and environmental planners & architects NOMINATED ARCHITECT : ERICA MARSHALL-EVANS : NO. 6513 Suite 15 Level 1 265-271 Pennant Hills Road Thornleigh NSW 2120 phone: (02) 9436 0086 email: lyle@lylemarshall.com.au web: www.lylemarshallandassociates.com.au  The Association of Consulting Engineers Australia	Client: BRENDAN STOUT Proposed Alteration and Additional 11 DARIUS AVENUE NORTH NARRABEEN 2101/ Lot 6/-/DP28354 PROPOSED GFA CALCULATION	Design By EMMC Job No. 5161-24 Drawn By EMMC Scale 1:200 Reviewed By EMMC Date 07/03/2025 Passed By EMMC Date of Issue	Sheet No. 12 of Issue B
--	--	--	---	---	--

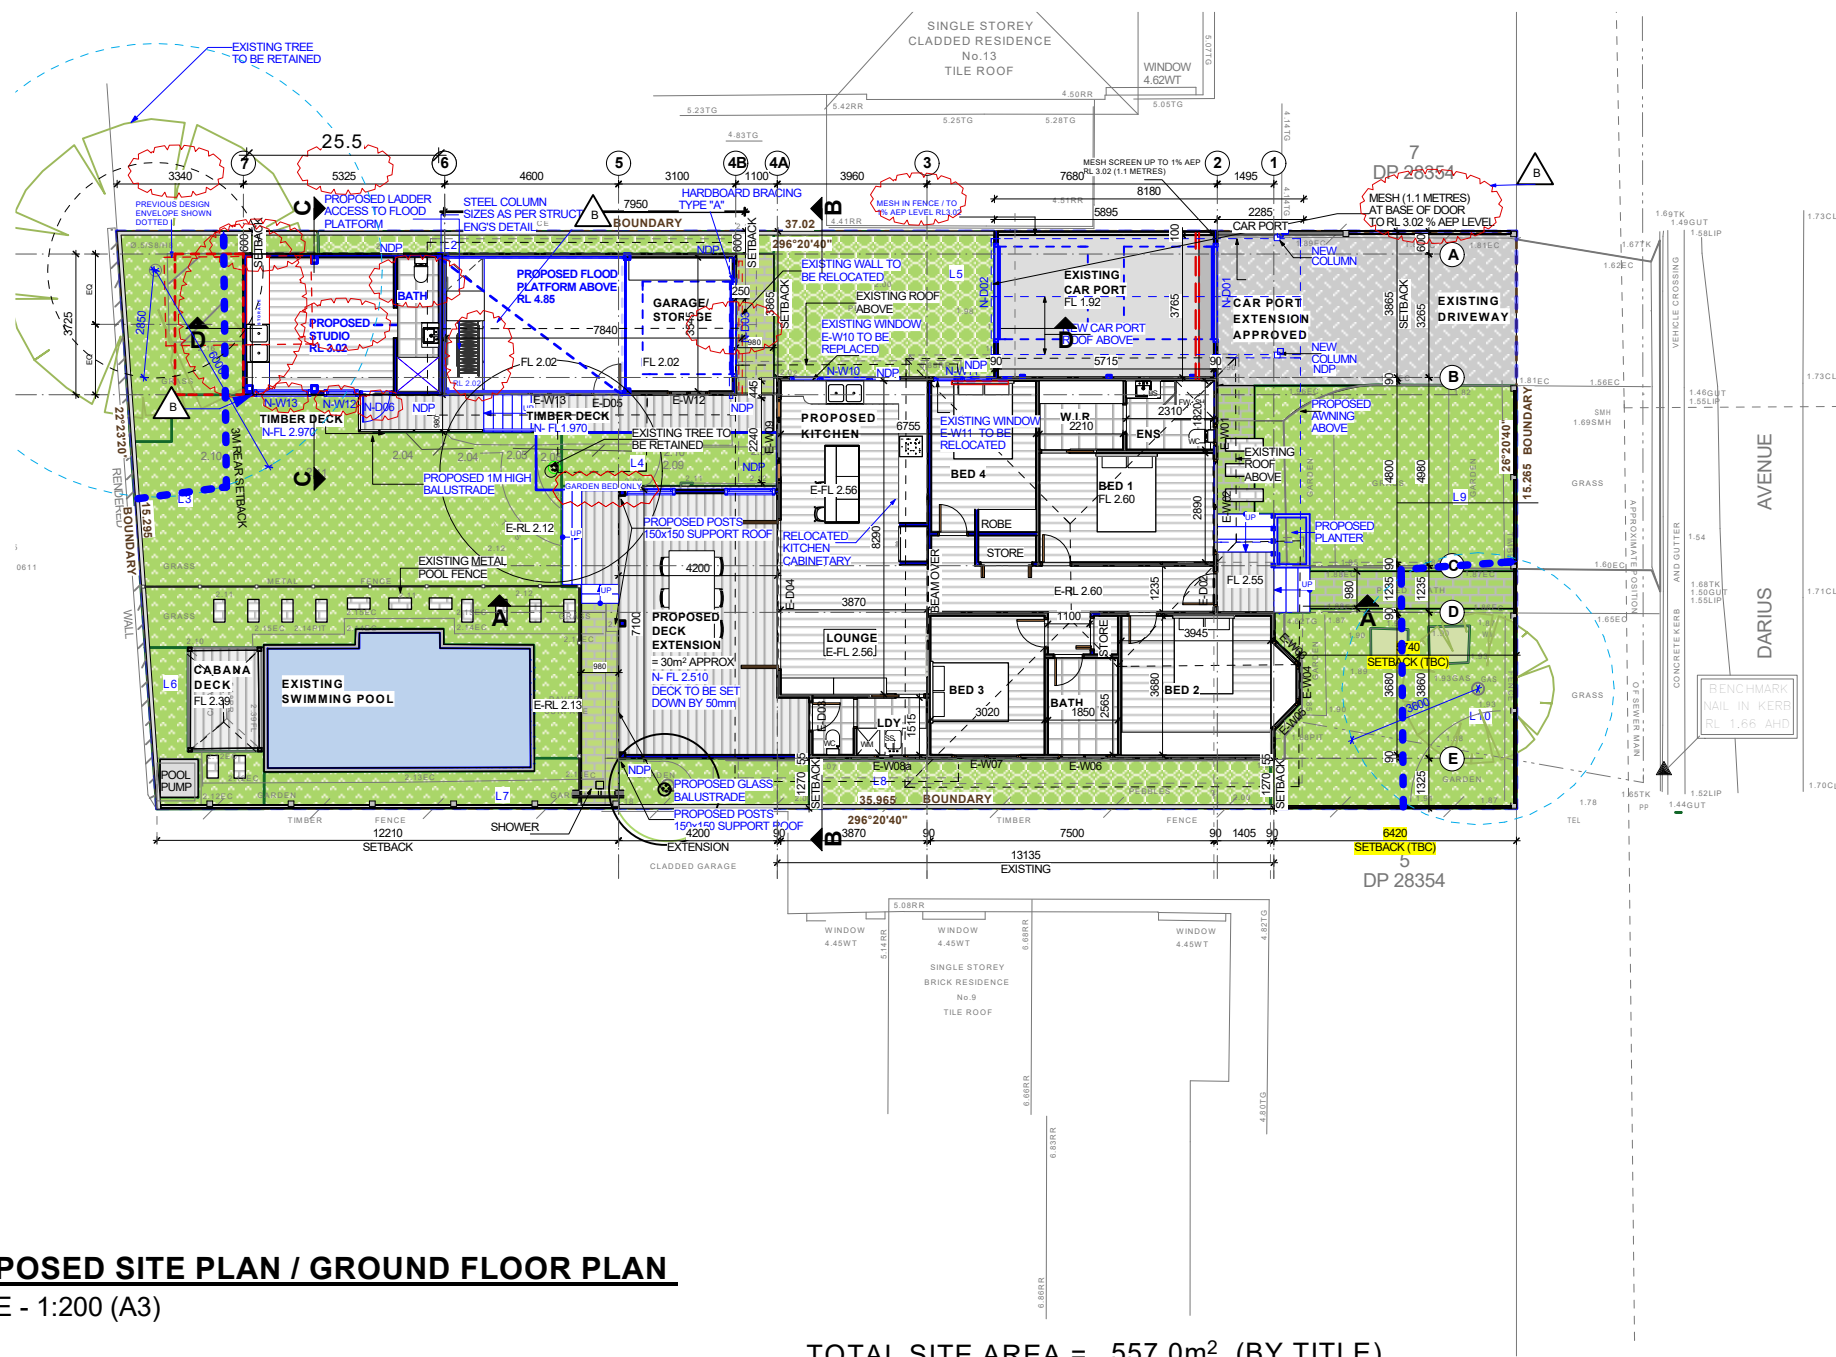

PROPOSED SITE PLAN / GROUND FLOOR PLAN

SCALE - 1:200 (A3)

NOTES:

1. FOR DEVELOPMENT APPLICATION ONLY NOT FOR CONSTRUCTION. FOR EXISTING WORKS NEED TO BE CONFIRMED ON SITE
2. BYDA BEFORE YOU DIG FOR ANY UNDERGROUND SERVICES WWW.BYDA.COM.AU
3. ALL DRAWINGS TO BE READ IN CONJUNCTION WITH CONSULTANTS DRAWINGS & SPECIFICATIONS.
4. ALL EXISTING DOORS, WINDOWS AND WALLS MUST BE CHECKED ON SITE PRIOR TO COMMENCEMENT OF CONSTRUCTION.

TOTAL SITE AREA = 557.0m² (BY TITLE)

PROPOSED GFA CALCULATION

PROPOSED GROUND FLOOR GFA: 122.9 m²

PROPOSED GRANNY FLAT GFA: 28.95 m²

TOTAL GFA: 151.85m²

TOTAL FSR: 0.27:1

TOTAL SITE AREA

557 m²

PROPOSED SITE CALCULATIONS

	EXISTING BUILDING MAIN OUTLINE (GFA)	122.83		
	EXISTING STUDIO	28.9		
	PROPOSED STORAGE	17.57		
	POOL PUMP	1		
	CAR PORT	22.7		
	PROPOSED REAR DECK	31.5		
	CABANA	5.51		
	PROPOSED FRONT VERANDAH (MAIN HOUSE)	2.4		
BUILDING FOOT PRINT		232.4	m ²	
	EXISTING DRIVEWAY	34.6		
TOTAL CONCRETE AREAS		34.6	m ²	
TOTAL IMPERVIOUS AREA		267.0	m ²	
	REAR DECK AND STAIRS NOT COVERED>1m	10.252		
	POOL	22.78		
OTHER LANDSCAPE <6%		33.0	m ²	
	REAR DECK AREAS AT GRADE<1m	11.17		
	PAVING LESS THAN <1m	14.5		
DECK AND PAVING <1M		25.7	m ²	
TOTAL PERVIOUS AREA LANDSCAPED		289.99		
PROPOSED SOFT LANDSCAPED AREA		257.0	m ²	



0m 1m 3m 5m

For Development Application

C	19/02/2025	AMENDMENTS TO RESPOND TO COUNCIL RFI
No.	Date	Issue Notes

Consultant / Notes:
Survey Prepared by URBAN SURVEYING
Phone: 0452 066 506
Email: gs@urbansurveying.com.au

COPYRIGHT
THIS DRAWING IS THE PROPERTY OF LYLE MARSHALL AND PARTNERS P/L AND MAY ONLY BE USED FOR THE PURPOSE FOR WHICH IT WAS COMMISSIONED & IN ACCORDANCE WITH THE TERMS OF ENGAGEMENT FOR THAT COMMISSION. UNAUTHORISED USE OF THIS DRAWING IS PROHIBITED.



Lyle Marshall & Partners Pty Ltd
consulting engineers, transport and environmental planners & architects
NOMINATED ARCHITECT : ERICA MARSHALL-EVANS : NO. 6513

Suite 15 Level 1
265-271 Pennant Hills Road
Thornleigh NSW 2120

phone: (02) 9436 0086


email: lyle@lylemarshall.com.au
web: www.lylemarshallandassociates.com.au



The Association of Consulting Engineers Australia

Client:
BRENDAN STOUT
Proposed Alteration and Additional
11 DARIUS AVENUE NORTH NARRABEEN 2101/ Lot 6/-/DP28354
PROPOSED SITE PLAN / GROUND FLOOR PLAN

Design By EMMC	Job No. 5161-24
Drawn By EMMC	Scale 1:200
Reviewed By EMMC	Date 07/03/2025
Passed By EMMC	Date of Issue
Sheet No. 13 of C	

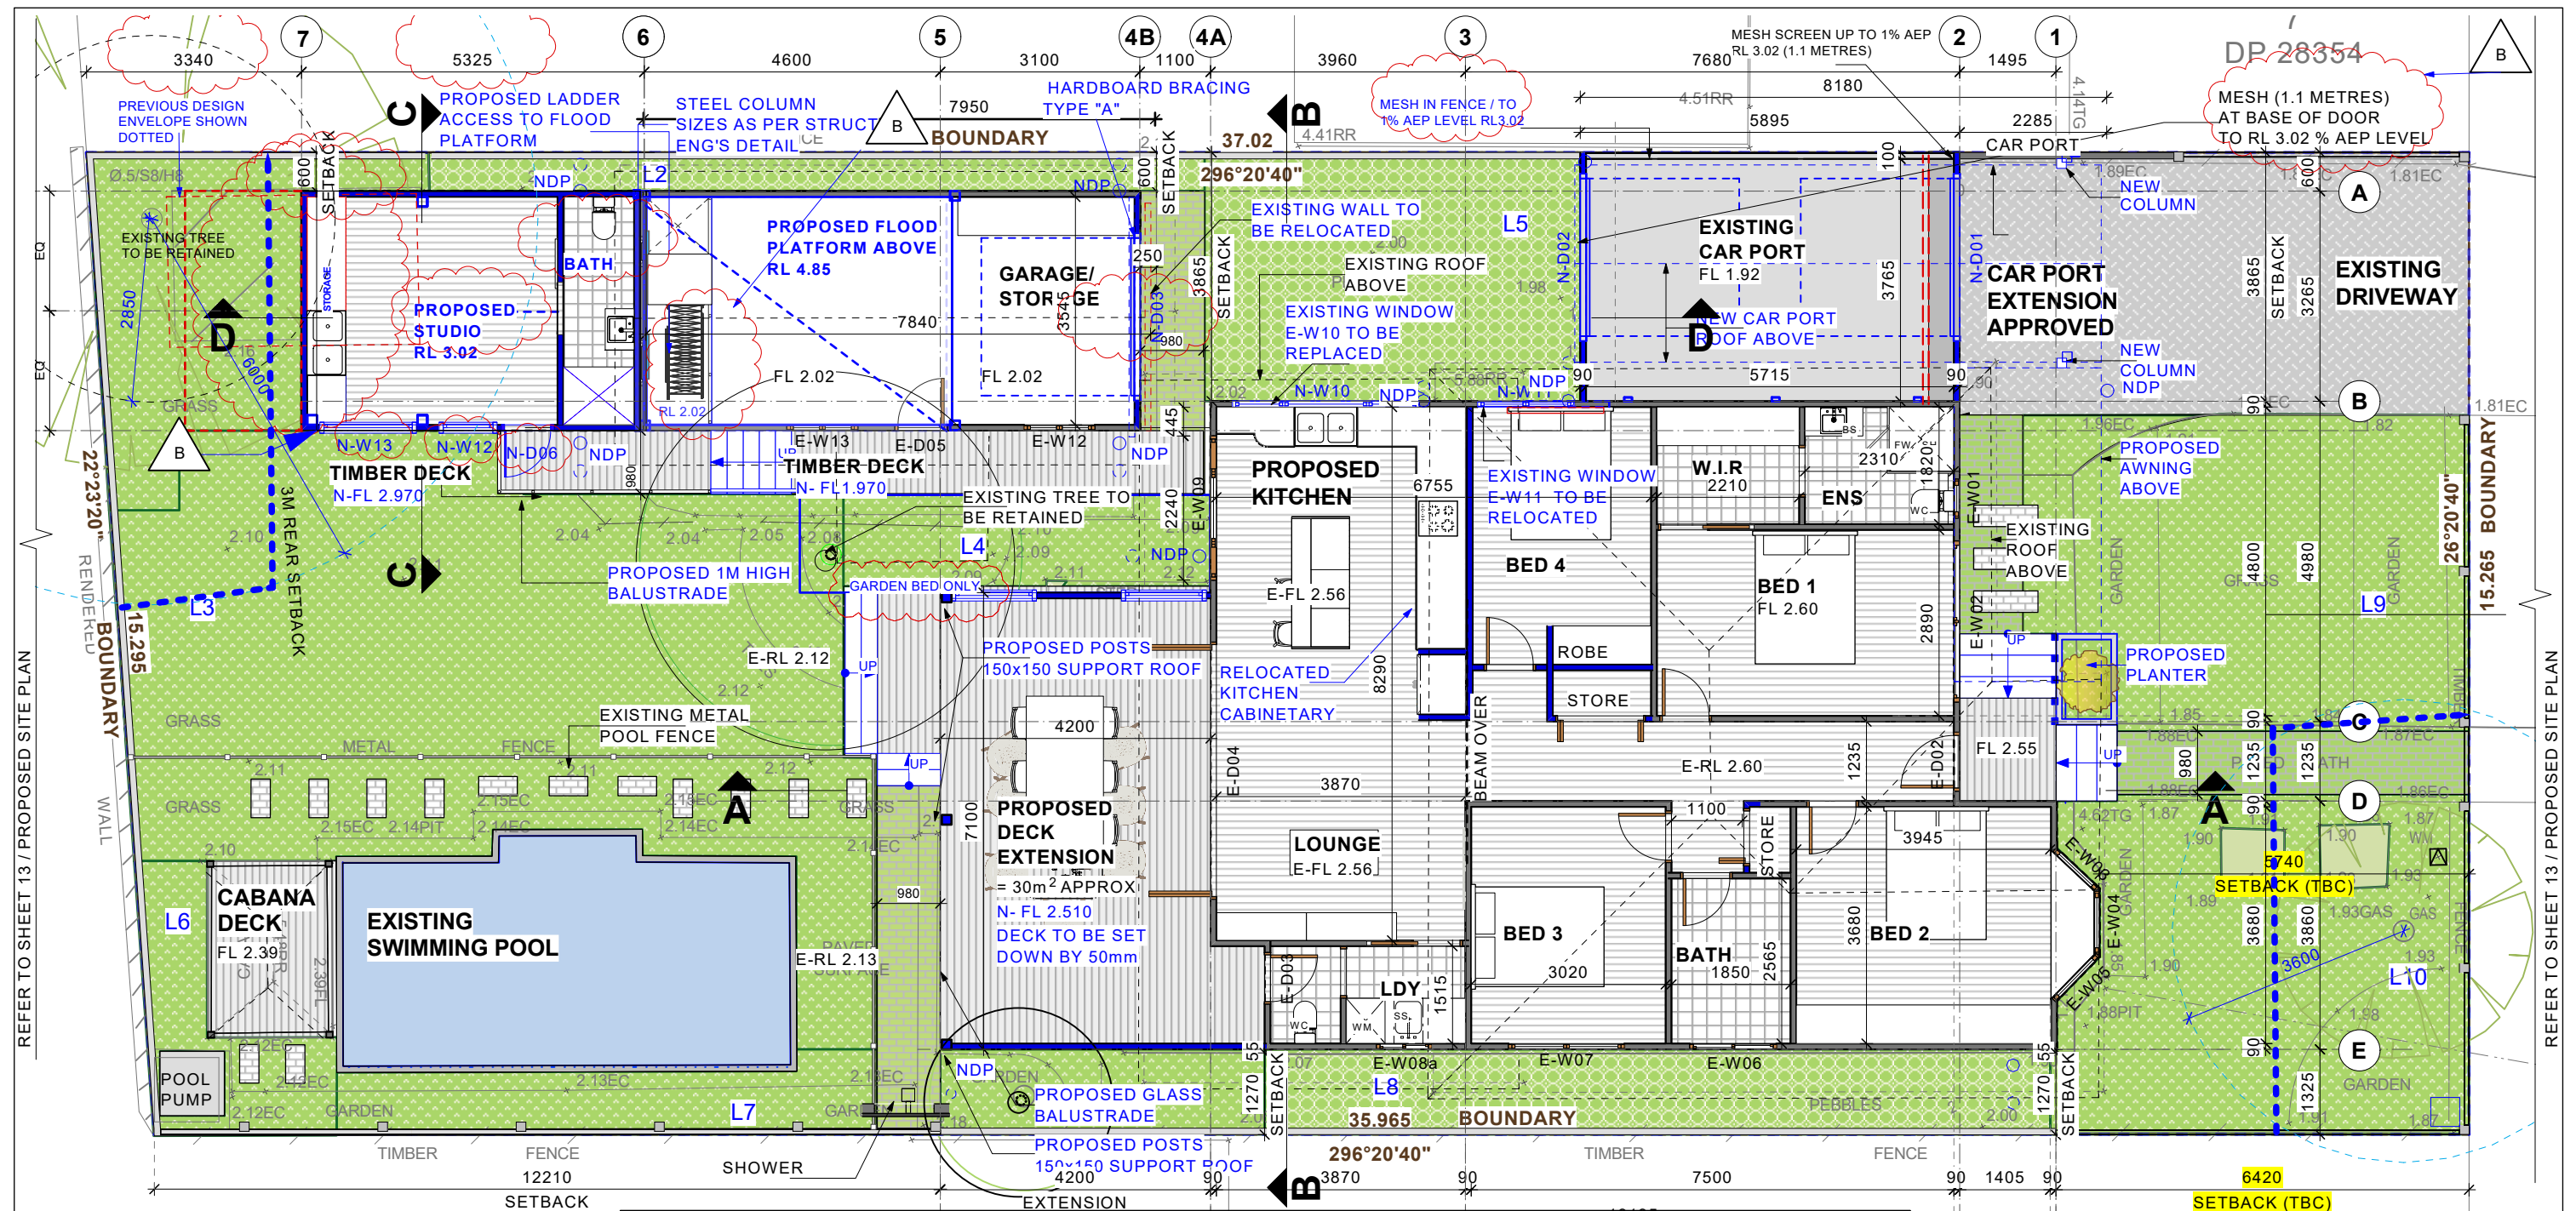

NOTES:

1. FOR DEVELOPMENT APPLICATION ONLY NOT FOR CONSTRUCTION. FOR EXISTING WORKS NEED TO BE CONFIRMED ON SITE
2. BYDA BEFORE YOU DIG FOR ANY UNDERGROUND SERVICES WWW.BYDA.COM.AU
3. ALL DRAWINGS TO BE READ IN CONJUNCTION WITH CONSULTANTS DRAWINGS & SPECIFICATIONS.
4. ALL EXISTING DOORS, WINDOWS AND WALLS MUST BE CHECKED ON SITE PRIOR TO COMMENCEMENT OF CONSTRUCTION.
5. FOR STORMWATER DRAINAGE DESIGN REFER TO TAYLOR CONSULTING CIVIL ENGINEERS STORMWATER PLANS-STORM-1
6. FOR STRUCTURAL UPDATED TO STUDIO REFER TO TAYLOR CONSULTING STRUCTURAL DRAWINGS REF STRUCT-1 AND TYPICAL DETAILS

LEGEND:


- Ø3.1 CH CEILING HEIGHT ABOVE FINISHED FLOOR LEVEL
- FL FINISH FLOOR LEVEL
- EXISTING 'X' WALLS
- EXISTING WORKS TO BE REMOVED
- PROPOSED WORKS OUTLINED
- PROPOSED NEW WALLS (NOTE: FOR EXISTING WALL TYPES AND DIMEINIONS TO BE CONFIRMED ON SITE DURING CONSTRUCTION) (NOTE: ALL MATERIALS UP TO RL 4.85 FLOOD LEVEL ARE TO BE FLOOD RESISTANT MATERIALS WITHIN THE STUDIO AND STORAGE AREA

- BS BASIN
- CH CEILING HEIGHT
- DW DISHWASHER
- D DOOR
- E- EXISTING
- N- PROPOSED NEW WORKS
- FR FRIDGE
- FW FLOOR WASTE
- FP FIRE PLACE
- SH SHOWER
- SS STAINLESS STEEL SINK
- W WINDOW
- WC WATER CLOSET
- WM WASHING MACHINE

- TREE PROTECTION FENCING
- TREE PROTECTION ZONE

For Development Application

Consultant / Notes: Survey Prepared by URBAN SURVEYING Phone: 0452 066 506 Email: gs@urbansurveying.com.au		COPYRIGHT THIS DRAWING IS THE PROPERTY OF LYLE MARSHALL AND PARTNERS PTY LTD AND MAY ONLY BE USED FOR THE PURPOSE FOR WHICH IT WAS COMMISSIONED & IN ACCORDANCE WITH THE TERMS OF ENGAGEMENT FOR THAT COMMISSION. UNAUTHORISED USE OF THIS DRAWING IS PROHIBITED.		Lyle Marshall & Partners Pty Ltd consulting engineers, transport and environmental planners & architects NOMINATED ARCHITECT: ERICA MARSHALL-EVANS : NO. 6513 Suite 15 Level 1 265-271 Pennant Hills Road Thornleigh NSW 2120 phone: (02) 9436 0086 email: lyle@lylemarshall.com.au web: www.lylemarshallandassociates.com.au		Client: BRENDAN STOUT Proposed Alteration and Additional 11 DARIUS AVENUE NORTH NARRABEEN 2101/ Lot 6/-/DP28354 PROPOSED GROUND FLOOR PLAN		Design By EMMC	Job No. 5161-24
B 20/02/2025 AMENDMENT TO EVACUATION STRUCTURE SETBACKS								Drawn By EMMC	Scale 1:100
								Reviewed By EMMC	Date 07/03/2025
								Passed By EMMC	Date of Issue
								Sheet No. 14 of B	

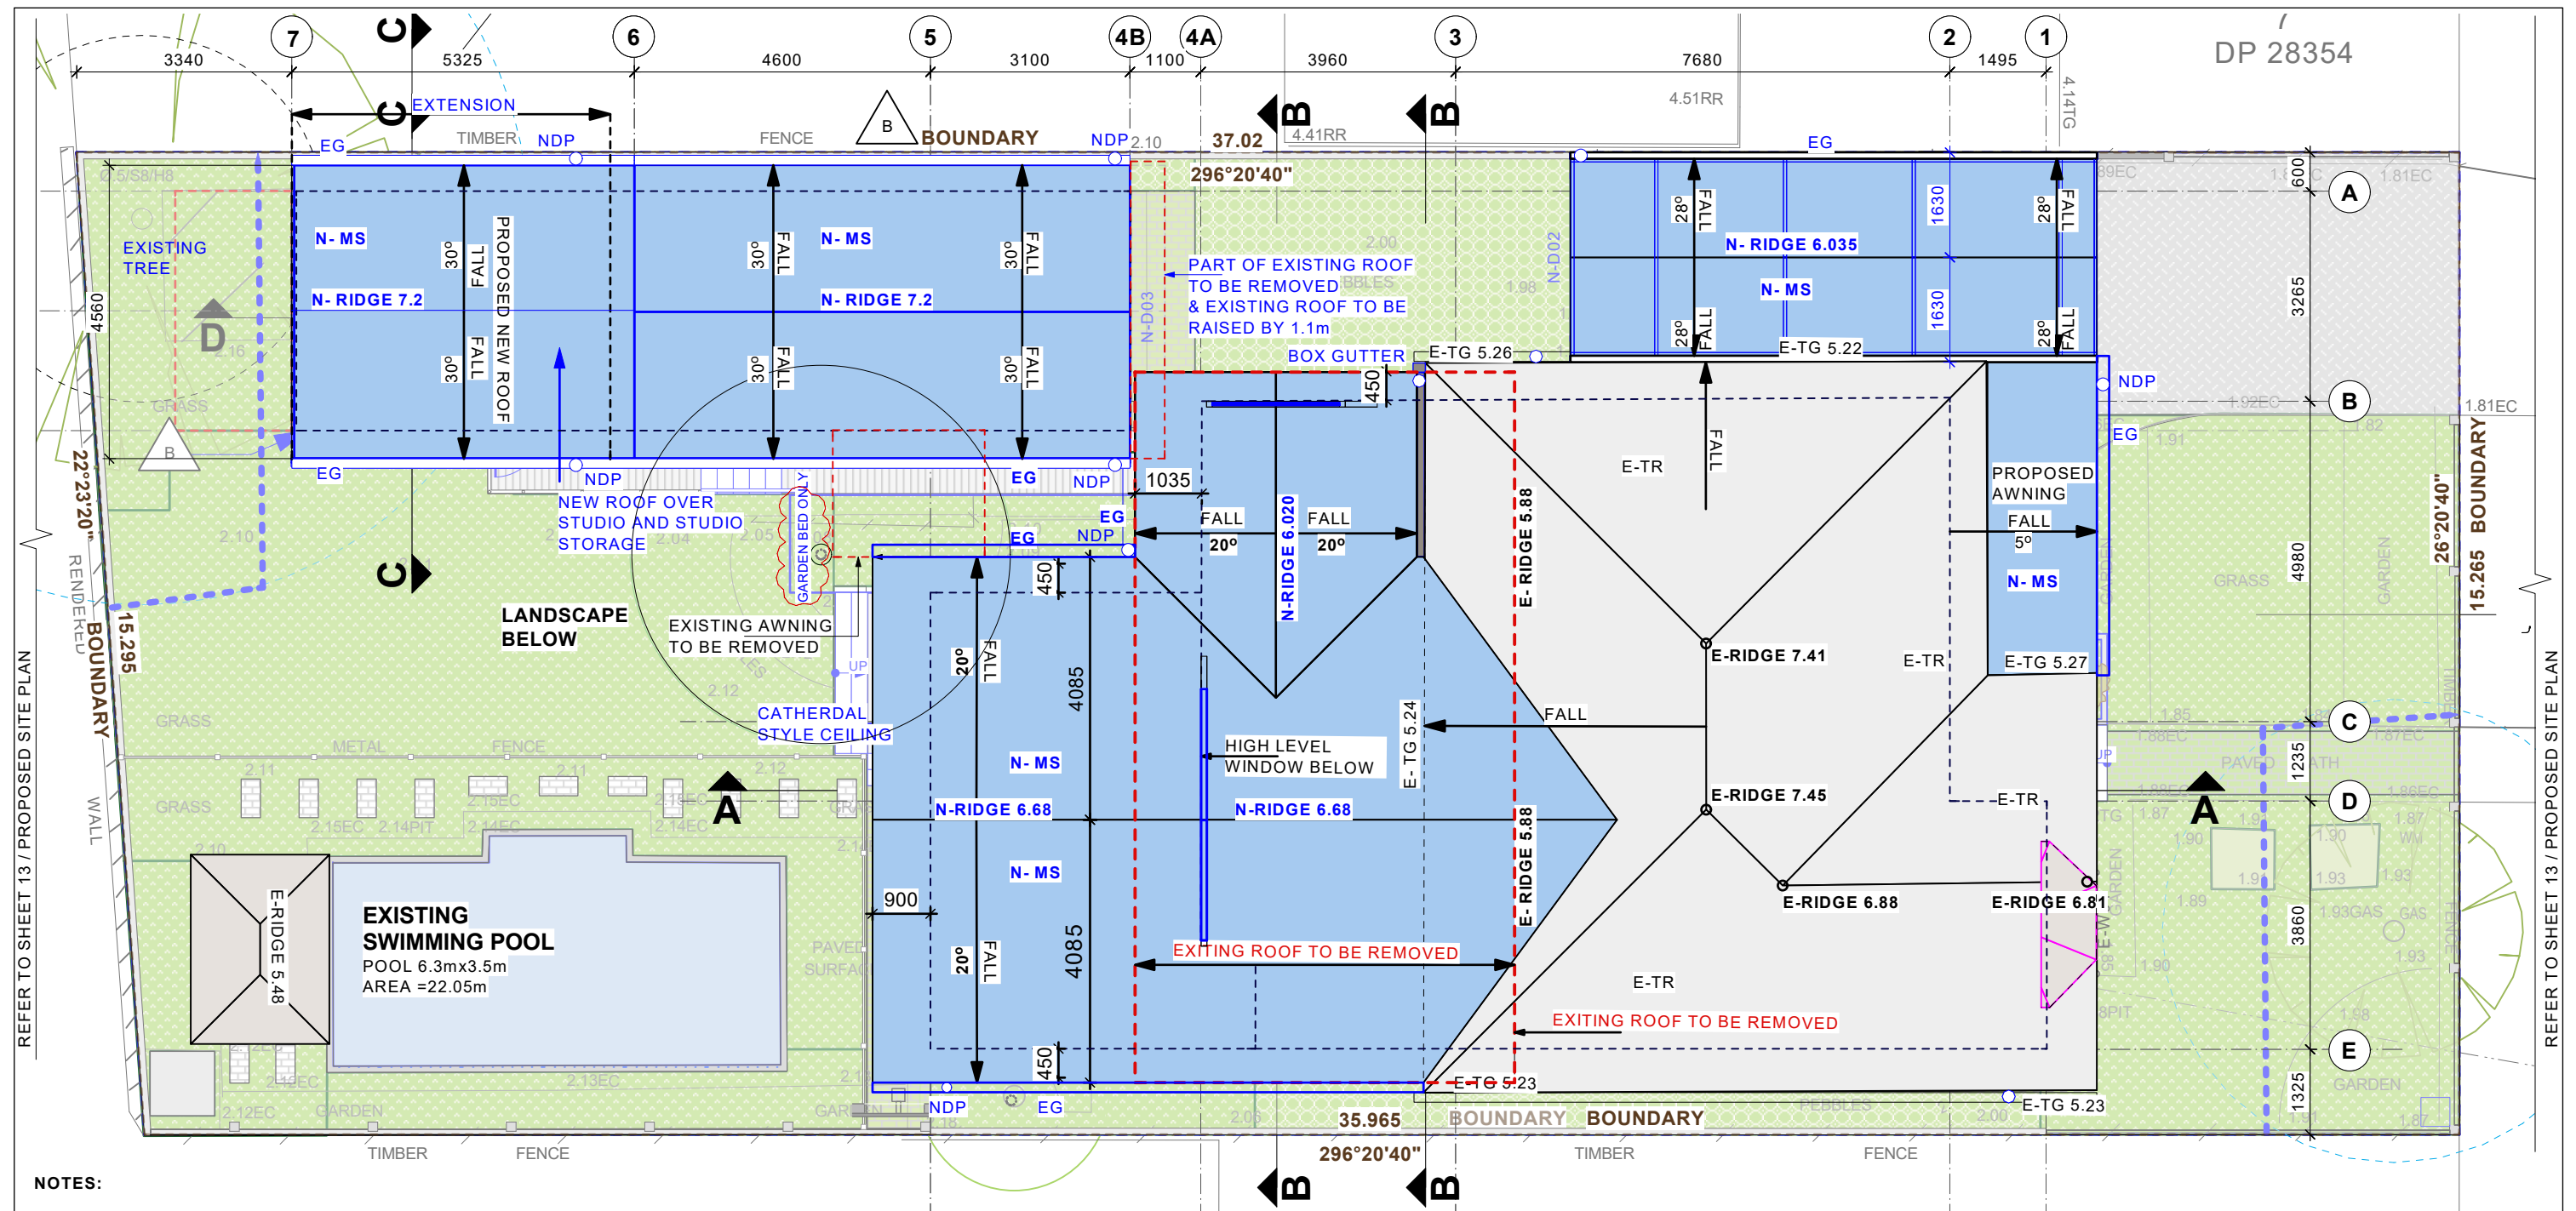


NOTES:

1. FOR DEVELOPMENT APPLICATION ONLY NOT FOR CONSTRUCTION. FOR EXISTING WORKS NEED TO BE CONFIRMED ON SITE
2. BYDA BEFORE YOU DIG FOR ANY UNDERGROUND SERVICES WWW.BYDA.COM.AU
3. ALL DRAWINGS TO BE READ IN CONJUNCTION WITH CONSULTANTS DRAWINGS & SPECIFICATIONS.
4. ALL EXISTING DOORS, WINDOWS AND WALLS MUST BE CHECKED ON SITE PRIOR TO COMMENCEMENT OF CONSTRUCTION.
5. FOR STORMWATER DRAINAGE DESIGN REFER TO TAYLOR CONSULTING CIVIL ENGINEERS STORMWATER PLANS-STORM-1

LEGEND

- | | | | |
|------|------------------------------|--|----------------------------------|
| DP | DOWN PIPE | | PROPOSED WORKS OUTLINED |
| E- | EXISTING | | EXISTING WORKS TO BE REMOVED |
| EG | EXISTING EDGE GUTTER | | PROPOSED NEW METAL ROOF SHEETING |
| N-MS | PROPOSED METAL ROOF SHEETING | | EXISTING TERRACOTTA TILES ROOF |
| N- | PROPOSED NEW WORKS | | |
| TR | EXISTING TERRACOTTA TILES | | |
| TG | EXISTING TOP GUTTER | | |
| | BUILDING OUTLINE | | |

			Consultant / Notes: Survey Prepared by URBAN SURVEYING Phone: 0452 066 506 Email: gs@urbansurveying.com.au		COPYRIGHT THIS DRAWING IS THE PROPERTY OF LYLE MARSHALL AND PARTNERS PTY LTD AND MAY ONLY BE USED FOR THE PURPOSE FOR WHICH IT WAS COMMISSIONED & IN ACCORDANCE WITH THE TERMS OF ENGAGEMENT FOR THAT COMMISSION. UNAUTHORISED USE OF THIS DRAWING IS PROHIBITED.		Lyle Marshall & Partners Pty Ltd consulting engineers, transport and environmental planners & architects NOMINATED ARCHITECT : ERICA MARSHALL-LEVANS : NO. 6513 Suite 15 Level 1 265-271 Pennant Hills Road Thornleigh NSW 2120 phone: (02) 9436 0086 email: lyle@lylemarshall.com.au web: www.lylemarshallandassociates.com.au		Member The Association of Consulting Engineers Australia		Client: BRENDAN STOUT Proposed Alteration and Additional 11 DARIUS AVENUE NORTH NARRABEEN 2101/ Lot 6/-/DP28354 PROPOSED ROOF PLAN		Design By EMMC	Job No. 5161-24
B			19/02/2025		AMENDMENTS TO RESPOND TO COUNCIL RFI		Drawn By EMMC		Reviewed By EMMC		Date 07/03/2025		Scale 1:100	
No.			Date		Issue Notes		Passed By EMMC		Date of Issue		Sheet No. 15 of		Issue B	

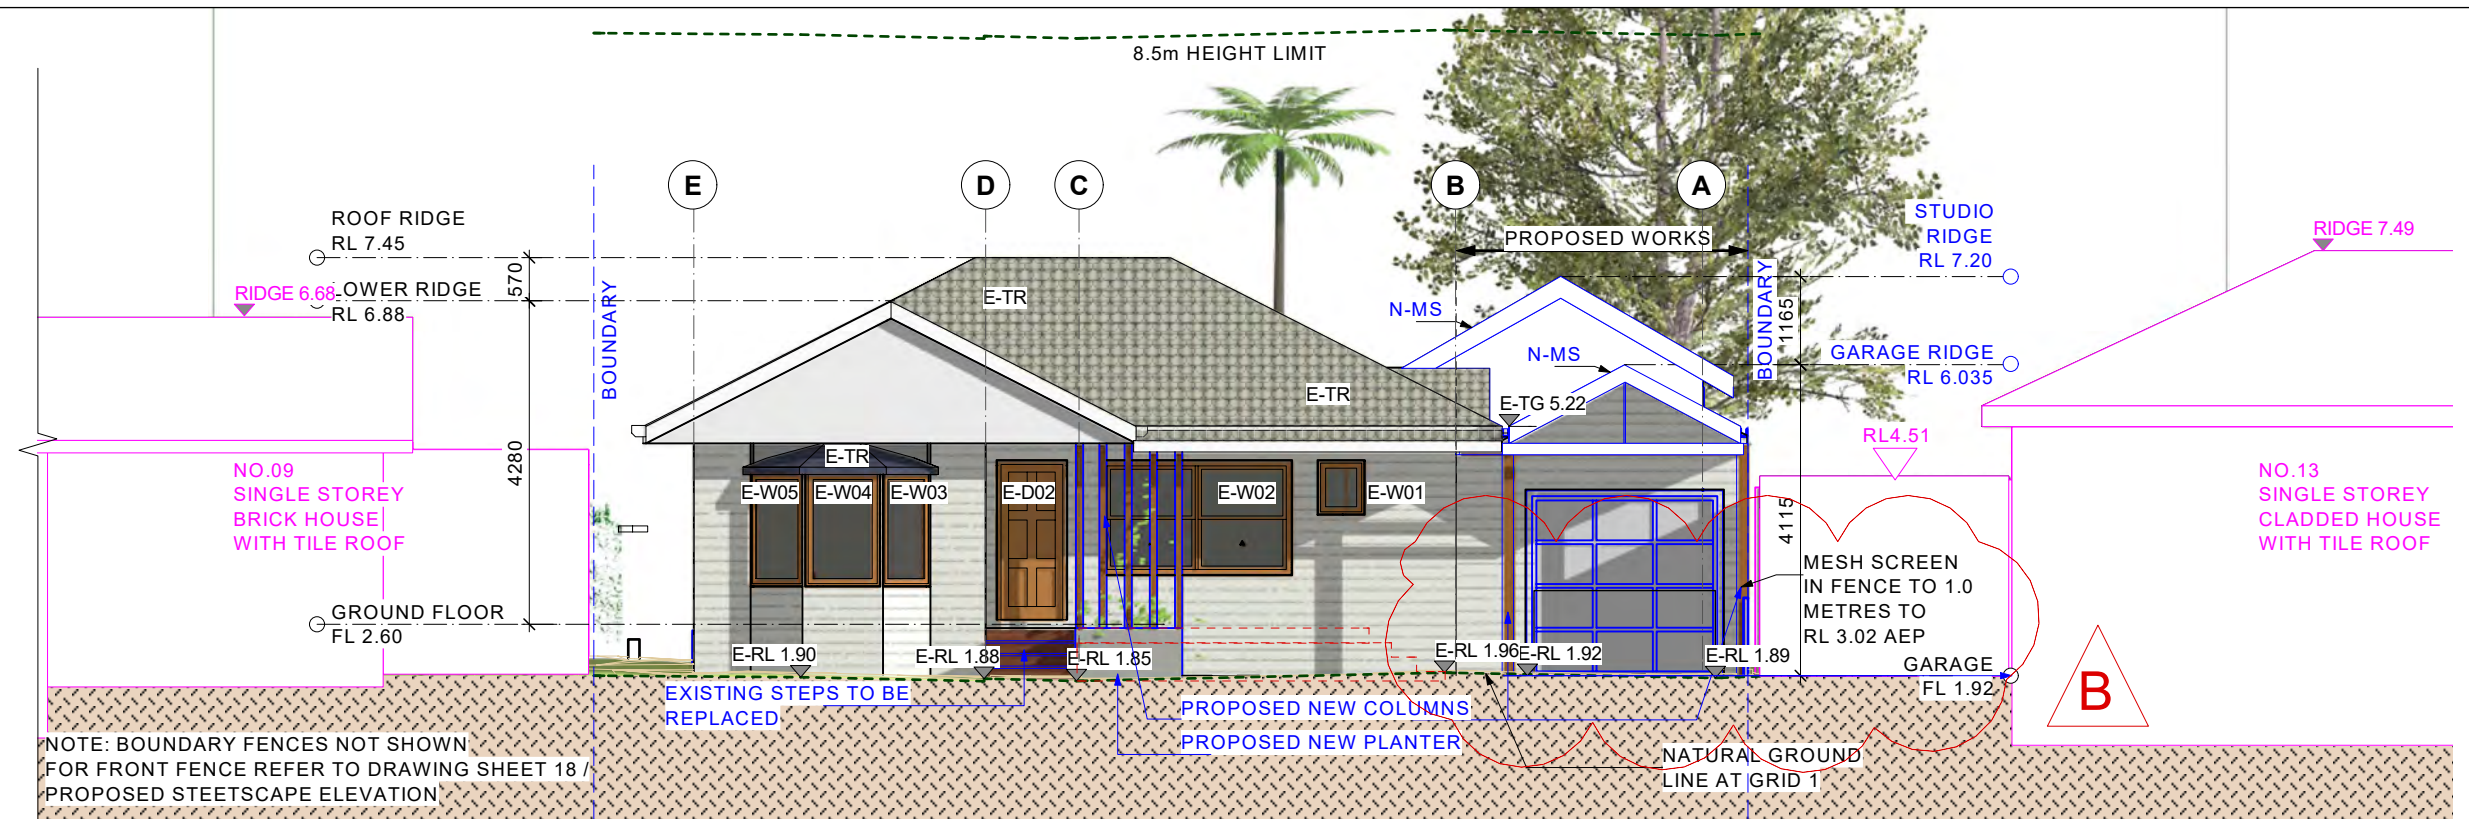


PROPOSED EAST ELEVATION (FRONT ELEVATION)
SCALE - 1:100 (A3)

NOTES:

1. FOR DEVELOPMENT APPLICATION ONLY NOT FOR CONSTRUCTION. FOR EXISTING WORKS NEED TO BE CONFIRMED ON SITE

4. ALL EXISTING DOORS, WINDOWS AND WALLS MUST BE CHECKED ON SITE PRIOR TO COMMENCEMENT OF CONSTRUCTION.

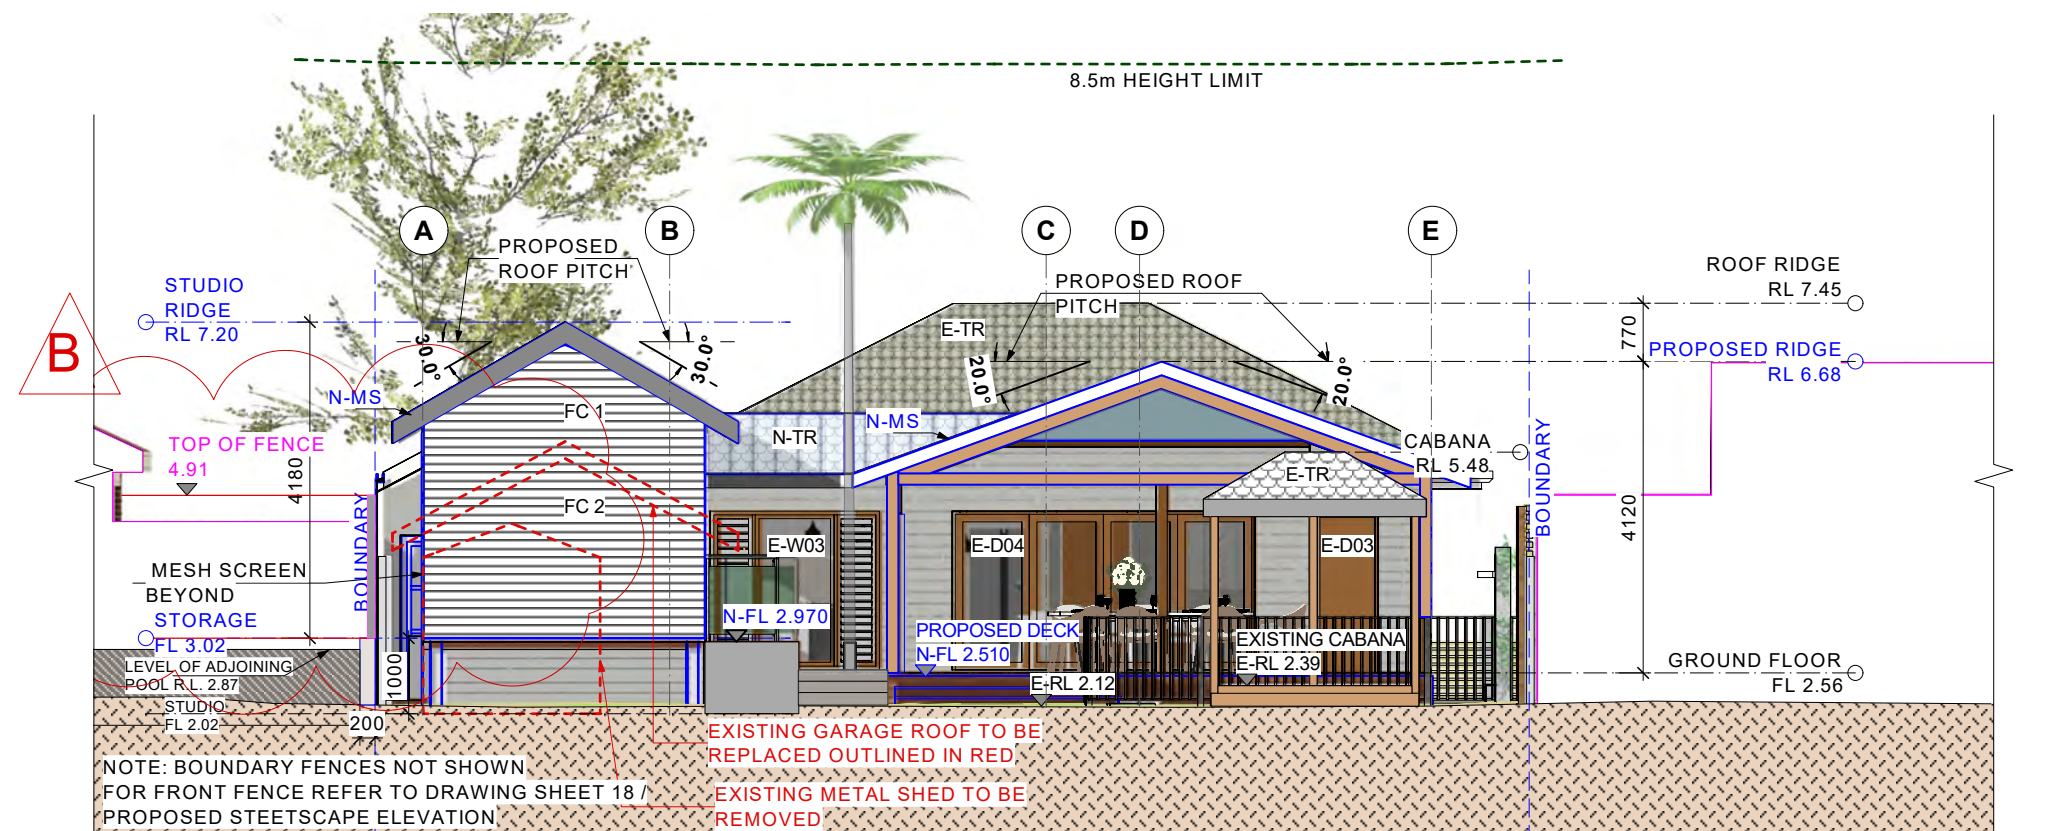


PROPOSED WEST ELEVATION
SCALE - 1:100 (A3)

LEGEND

- D DOOR
- DP DOWN PIPE
- E- EXISTING
- N- PROPOSED NEW WORKS
- W WINDOW
- TR TERRACOTTA TILE ROOF
- RB RENDER BRICK
- N-MS PROPOSED METAL ROOF SHEETING
- NOTATIONS FOR ADJOINING BUILDINGS
- EXISTING WORKS TO BE REMOVED
- PROPOSED EXTENSION OUTLINED
- FIBRE CEMENT BOARD PAINT COLOR 1
- FIBRE CEMENT BOARD PAINT COLOR 2

For Development Application

			Consultant / Notes: Survey Prepared by URBAN SURVEYING Phone: 0452 066 506 Email: gs@urbansurveying.com.au		 Lyle Marshall & Partners Pty Ltd consulting engineers, transport and environmental planners & architects NOMINATED ARCHITECT: ERICA MARSHALL-EVANS - NO. 6513 Suite 15 Level 1 265-271 Pennant Hills Road Thornleigh NSW 2120 phone: (02) 9436 0086 email: lyle@lylemarshall.com.au web: www.lylemarshallandassociates.com.au		 Member The Association of Consulting Engineers Australia		Client: BRENDAN STOUT			Design By EMMC		Job No. 5161-24						
B			19/02/2025		DA AMENDEMENTS TO RESPOND TO COUNCIL RFI		Proposed Alteration and Additional 11 DARIUS AVENUE NORTH NARRABEEN 2101/ Lot 6/-/DP28354 PROPOSED ELEVATIONS - SHEET 1		Drawn By EMMC		Scale 1:100		Reviewed By EMMC		Date 07/03/2025		Sheet No. 16		Issue B	
No			Date		Issue Notes		COPYRIGHT THIS DRAWING IS THE PROPERTY OF LYLE MARSHALL AND PARTNERS PTY LTD AND MAY ONLY BE USED FOR THE PURPOSE FOR WHICH IT WAS COMMISSIONED & IN ACCORDANCE WITH THE TERMS OF ENGAGEMENT FOR THAT COMMISSION. UNAUTHORISED USE OF THIS DRAWING IS PROHIBITED.		Passed By EMMC		Date of Issue									

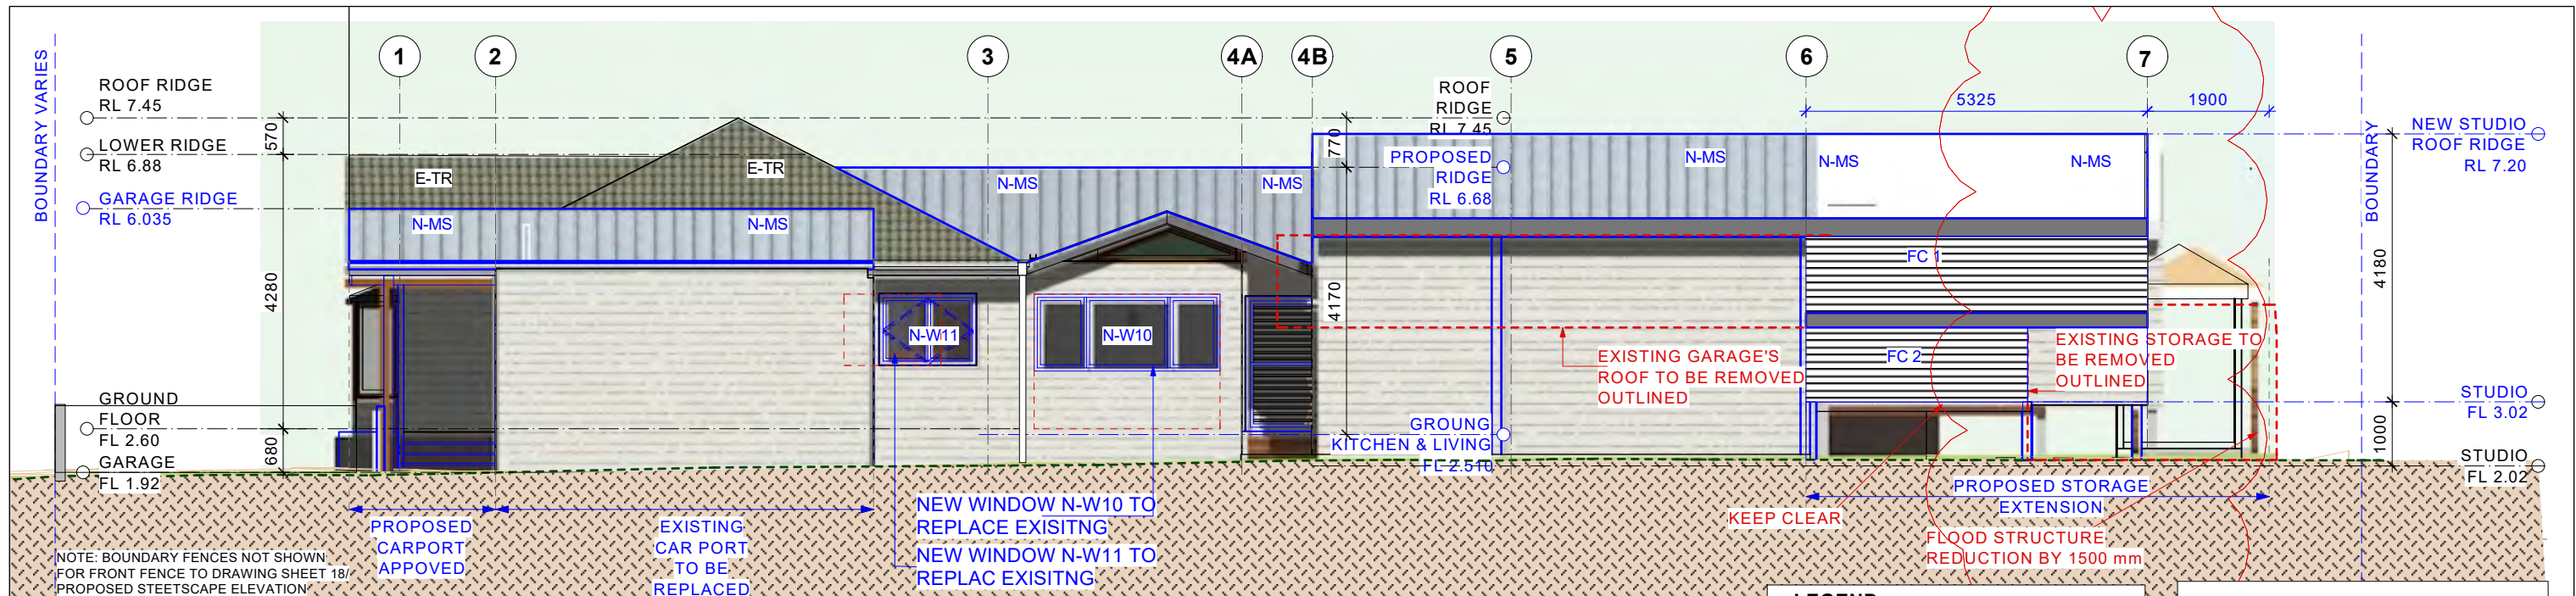

PROPOSED NORTH ELEVATION / LARGE SCALE
SCALE - 1:100 (A3)

LEGEND

D DOOR
DP DOWN PIPE
E- EXISTING
N- PROPOSED NEW WORKS
W WINDOW
TR TERRACOTTA TILE ROOF
RB RENDER BRICK
N-MS PROPOSED METAL ROOF SHEETING


NOTATIONS FOR ADJOINING BUILDINGS

EXISTING WORKS TO BE REMOVED

PROPOSED EXTENSION OUTLINED

FIBRE CEMENT BOARD PAINT COLOR 1

FIBRE CEMENT BOARD PAINT COLOR 2

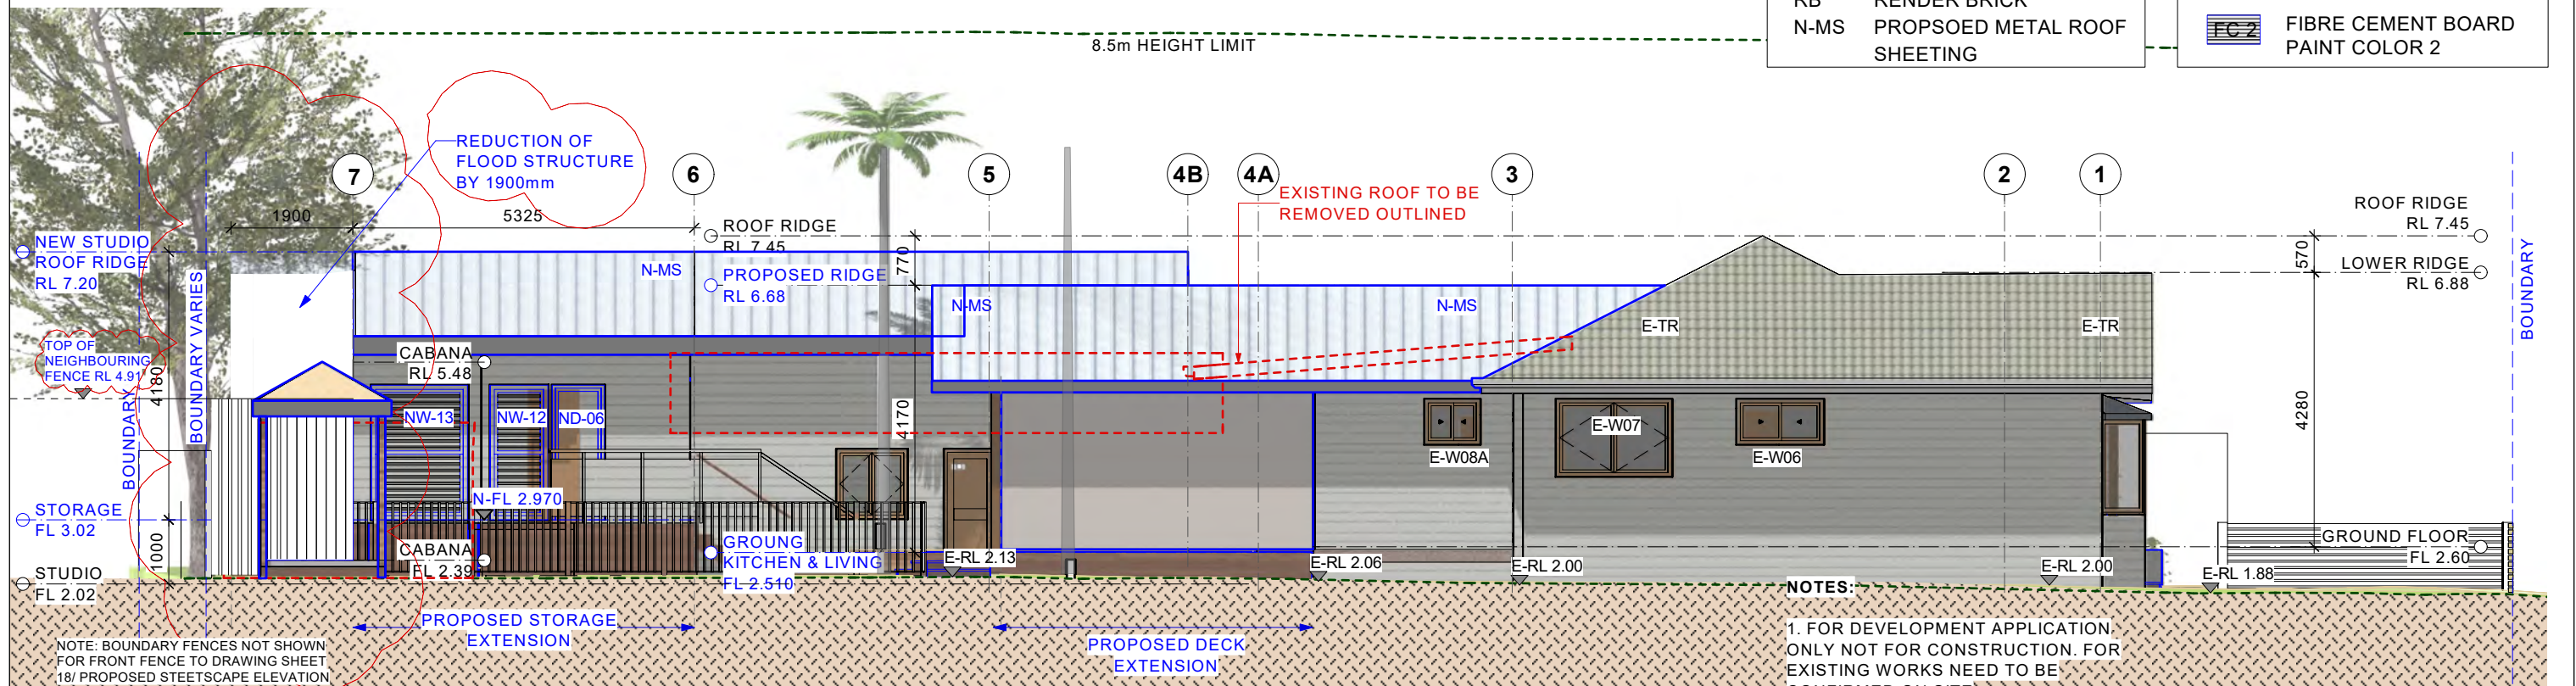

PROPOSED SOUTH ELEVATION / LARGE SCALE
SCALE - 1:100 (A3)

NOTES:


1. FOR DEVELOPMENT APPLICATION, ONLY NOT FOR CONSTRUCTION. FOR EXISTING WORKS NEED TO BE CONFIRMED ON SITE

4. ALL EXISTING DOORS, WINDOWS AND WALLS MUST BE CHECKED ON SITE PRIOR TO COMMENCEMENT OF CONSTRUCTION.

0m 1m 3m

For Development Application

B	19/02/2025	AMENDEMENTS TO RESPOND TO COUNCIL RFI	Consultant / Notes: Survey Prepared by URBAN SURVEYING Phone: 0452 066 506 Email: gs@urbansurveying.com.au		 Lyle Marshall & Partners Pty Ltd consulting engineers, transport and environmental planners & architects NOMINATED ARCHITECT : ERICA MARSHALL-EVANS : NO. 6513 Suite 15 Level 1 265-271 Pennant Hills Road Thornleigh NSW 2120 phone: (02) 9436 0086 email: lyle@lylemarshall.com.au web: www.lylemarshallandassociates.com.au	 Member Australian Institute of Architects  ACEA The Association of Consulting Engineers Australia	Client: BRENDAN STOUT		Design By EMMC	Job No. 5161-24
			COPYRIGHT THIS DRAWING IS THE PROPERTY OF LYLE MARSHALL AND PARTNERS P/L AND MAY ONLY BE USED FOR THE PURPOSE FOR WHICH IT WAS COMMISSIONED & IN ACCORDANCE WITH THE TERMS OF ENGAGEMENT FOR THAT COMMISSION. UNAUTHORISED USE OF THIS DRAWING IS PROHIBITED. Page 11 of 24 Rev 0001				Proposed Alteration and Additional 11 DARIUS AVENUE NORTH NARRABEEN 2101/ Lot 6/-/DP28354 PROPOSED ELEVATIONS - SHEET 2		Drawn By EMMC	Scale 1:100
No.	Date	Issue Notes					Reviewed By EMMC	Date 07/03/2025	Sheet No. 17 of	Issue B
							Passed By EMMC	Date of Issue		

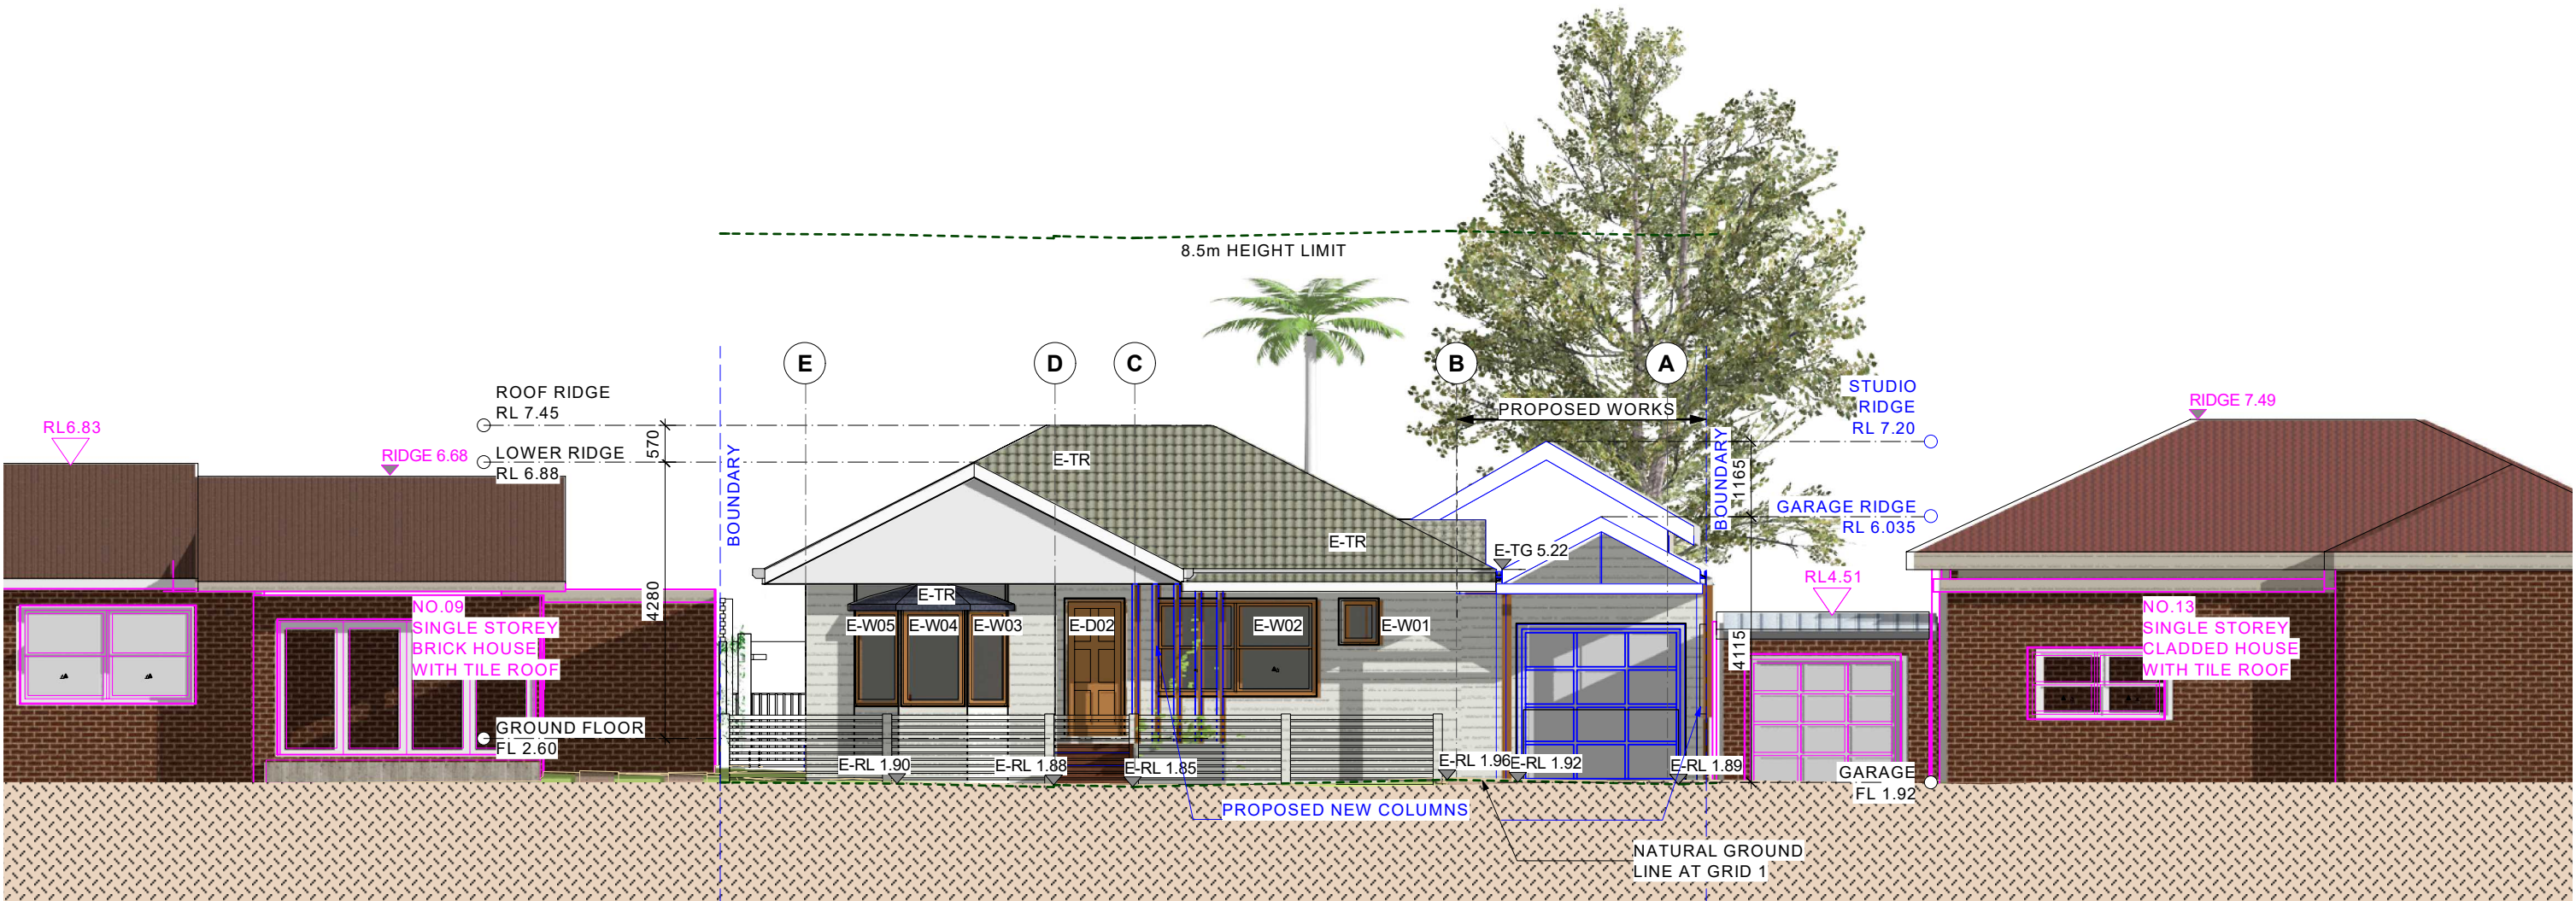

PROPOSED EAST ELEVATION (FRONT ELEVATION) / STREET SCAPE ELEVATION
SCALE - 1:100 (A3)


LEGEND

- D DOOR
- DP DOWN PIPE
- E- EXISTING
- N- PROPOSED NEW WORKS
- W WINDOW
- TR TERRACOTTA TILE ROOF
- RB RENDER BRICK
- MS METAL ROOF

- NOTATIONS FOR ADJOINING BUILDINGS
- EXISTING WORKS TO BE REMOVED
- PROPOSED EXTENSION OUTLINED

NOTES:

- FOR DEVELOPMENT APPLICATION ONLY NOT FOR CONSTRUCTION. FOR EXISTING WORKS NEED TO BE CONFIRMED ON SITE
- ALL EXISTING DOORS, WINDOWS AND WALLS MUST BE CHECKED ON SITE PRIOR TO COMMENCEMENT OF CONSTRUCTION.

 

For Development Application

			Consultant / Notes: Survey Prepared by URBAN SURVEYING Phone: 0452 066 506 Email: gs@urbansurveying.com.au	 Lyle Marshall & Partners Pty Ltd consulting engineers, transport and environmental planners & architects NOMINATED ARCHITECT: ERICA MARSHALL-EVANS: NO. 6513 Suite 15 Level 1 265-271 Pennant Hills Road Thornleigh NSW 2120 phone: (02) 9436 0086 email: lyle@lylemarshall.com.au web: www.lylemarshallandassociates.com.au	  The Association of Consulting Engineers Australia	Client: BRENDAN STOUT	Design By EMMC	Job No. 5161-24	
A	12/11/2024	FOR DA SUBMISSION	COPYRIGHT THIS DRAWING IS THE PROPERTY OF LYLE MARSHALL AND PARTNERS PTY LTD AND MAY ONLY BE USED FOR THE PURPOSE FOR WHICH IT WAS COMMISSIONED & IN ACCORDANCE WITH THE TERMS OF ENGAGEMENT FOR THAT COMMISSION. UNAUTHORISED USE OF THIS DRAWING IS PROHIBITED. APP. 12.11.24 P.0001			Proposed Alteration and Additional 11 DARIUS AVENUE NORTH NARRABEEN 2101/ Lot 6/-/DP28354 PROPOSED STREETSCAPE ELEVATION	Drawn By EMMC	Scale 1:100	
No.	Date	Issue Notes				Reviewed By EMMC	Date 12/11/2024	Sheet No. 18 of	Issue A
						Passed By EMMC	Date of Issue		

A P3	12/11/2024	FOR DA SUBMISSION	Consultant / Notes: Survey Prepared by URBAN SURVEYING Phone: 0452 066 506 Email: gs@urbansurveying.com.au	 lyle marshall & partners pty ltd	Lyle Marshall & Partners Pty Ltd consulting engineers, transport and environmental planners & architects NOMINATED ARCHITECT : ERICA MARSHALL-LEVANS : NO. 6513	 Member Australian Institute of Architects	Client: BRENDAN STOUT	Design By	Job No. 5161-24		
	14-Aug-24	CONCEPT PLAN TO CONSULTANTS						Drawn By EMMC	Scale 1:200		
No	Date	Issue Notes	COPYRIGHT THIS DRAWING IS THE PROPERTY OF LYLE MARSHALL AND PARTNERS P/L AND MAY ONLY BE USED FOR THE PURPOSE FOR WHICH IT WAS COMMISSIONED & IN ACCORDANCE WITH THE TERMS OF ENGAGEMENT FOR THAT COMMISSION. UNAUTHORISED USE OF THIS DRAWING IS PROHIBITED. Issue 1 of 1	Suite 15 Level 1 265-271 Pennant Hills Road Thornleigh NSW 2120	phone: (02) 9436 0086 email: lyle@lylemarshall.com.au web: www.lylemarshallandassociates.com.au	 ACEA The Association of Consulting Engineers Australia	Proposed Alteration and Additional 11 DARIUS AVENUE NORTH NARRABEEN 2101/ Lot 6-/DP28354 PROPOSED DEMOLITION PLAN	Reviewed By	Date 12/11/2024	Sheet No. 22 of	Issue A
									Passed By	Date of issue	



For Development Application

			Consultant / Notes: Survey Prepared by URBAN SURVEYING Phone: 0452 066 506 Email: gs@urbansurveying.com.au		 Lyle Marshall & Partners Pty Ltd consulting engineers, transport and environmental planners & architects NOMINATED ARCHITECT : ERICA MARSHALL-LEVANS : NO. 6513 Suite 15 Level 1 265-271 Pennant Hills Road Thornleigh NSW 2120 phone: (02) 9436 0086 email: lyle@lylemarshall.com.au web: www.lylemarshallandassociates.com.au	 Member Australian Institute of Architects The Association of Consulting Engineers Australia	Client: BRENDAN STOUT		Design By EMMC	Job No. 5161-24	
			COPYRIGHT THIS DRAWING IS THE PROPERTY OF LYLE MARSHALL AND PARTNERS PTY LTD AND MAY ONLY BE USED FOR THE PURPOSE FOR WHICH IT WAS COMMISSIONED & IN ACCORDANCE WITH THE TERMS OF ENGAGEMENT FOR THAT COMMISSION. UNAUTHORISED USE OF THIS DRAWING IS PROHIBITED. Rev: 1.0 12/11/24 JMS/MS	Proposed Alteration and Addtional 11 DARIUS AVENUE NORTH NARRABEEN 2101/ Lot 6/-/DP28354 PROPOSED 3D IMAGE - SHEET 1			Drawn By EMMC	Scale NTS			
A	12/11/2024	FOR DA SUBMISSION			Reviewed By EMMC		Date 12/11/2024	Sheet No. 23 of	Issue A		
No.	Date	Issue Notes		Passed By EMMC	Date of Issue						



For Development Application

			Consultant / Notes: Survey Prepared by URBAN SURVEYING Phone: 0452 066 506 Email: gs@urbansurveying.com.au		 Lyle Marshall & Partners Pty Ltd consulting engineers, transport and environmental planners & architects NOMINATED ARCHITECT: ERICA MARSHALL-LEVANS: NO. 6513	  The Association of Consulting Engineers Australia	Client: BRENDAN STOUT		Design By EMMC	Job No. 5161-24		
A	12/11/2024	FOR DA SUBMISSION	COPYRIGHT THIS DRAWING IS THE PROPERTY OF LYLE MARSHALL AND PARTNERS PTY LTD AND MAY ONLY BE USED FOR THE PURPOSE FOR WHICH IT WAS COMMISSIONED & IN ACCORDANCE WITH THE TERMS OF ENGAGEMENT FOR THAT COMMISSION. UNAUTHORISED USE OF THIS DRAWING IS PROHIBITED. REV. 1.0 0.04 2018/06/04				Proposed Alteration and Addtional 11 DARIUS AVENUE NORTH NARRABEEN 2101/ Lot 6/-/DP28354 PROPOSED 3D IMAGE - SHEET 2		Drawn By EMMC	Scale NTS		
No.	Date	Issue Notes			Suite 15 Level 1 265-271 Pennant Hills Road Thornleigh NSW 2120	phone: (02) 9436 0086 email: lyle@lylemarshall.com.au web: www.lylemarshallandassociates.com.au			Reviewed By EMMC	Date 12/11/2024	Sheet No. 24	Issue A
									Passed By EMMC	Date of Issue	of	



For Development Application


A	12/11/2024	FOR DA SUBMISSION	Consultant / Notes: Survey Prepared by URBAN SURVEYING Phone: 0452 066 506 Email: gs@urbansurveying.com.au	 Lyle Marshall & Partners Pty Ltd consulting engineers, transport and environmental planners & architects NOMINATED ARCHITECT : ERICA MARSHALL-EVANS : NO. 6513 Suite 15 Level 1 265-271 Pennant Hills Road Thornleigh NSW 2120 phone: (02) 9436 0086 email: lyle@lylemarshall.com.au web: www.lylemarshallandassociates.com.au	  The Association of Consulting Engineers Australia	Client: BRENDAN STOUT				Design By EMMC	Job No. 5161-24	
			COPYRIGHT THIS DRAWING IS THE PROPERTY OF LYLE MARSHALL AND PARTNERS PTY LTD AND MAY ONLY BE USED FOR THE PURPOSE FOR WHICH IT WAS COMMISSIONED & IN ACCORDANCE WITH THE TERMS OF ENGAGEMENT FOR THAT COMMISSION. UNAUTHORISED USE OF THIS DRAWING IS PROHIBITED.			Proposed Alteration and Additional 11 DARIUS AVENUE NORTH NARRABEEN 2101/ Lot 6/-/DP28354 PROPOSED 3D IMAGE - SHEET 3				Drawn By EMMC	Scale NTS	
No.	Date	Issue Notes				Reviewed By EMMC	Date 12/11/2024	Sheet No. 25	Issue A			
						Passed By EMMC	Date of Issue					



EXISTING SHADOW DIAGRAM
JUNE 21
9AM



EXISTING SHADOW DIAGRAM
JUNE 21
12PM

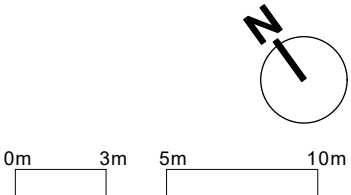


For Development Application

			Consultant / Notes: Survey Prepared by URBAN SURVEYING Phone: 0452 066 506 Email: gs@urbansurveying.com.au		 Lyle Marshall & Partners Pty Ltd consulting engineers, transport and environmental planners & architects NOMINATED ARCHITECT : ERICA MARSHALL-EVANS : NO. 6513 Suite 15 Level 1 265-271 Pennant Hills Road Thornleigh NSW 2120 phone: (02) 9436 0086 email: lyle@lylemarshall.com.au web: www.lylemarshallandassociates.com.au	  The Association of Consulting Engineers Australia	Client: BRENDAN STOUT		Design By EMMC	Job No. 5161-24				
A	12/11/2024	FOR DA SUBMISSION	COPYRIGHT THIS DRAWING IS THE PROPERTY OF LYLE MARSHALL AND PARTNERS PTY LTD AND MAY ONLY BE USED FOR THE PURPOSE FOR WHICH IT WAS COMMISSIONED & IN ACCORDANCE WITH THE TERMS OF ENGAGEMENT FOR THAT COMMISSION. UNAUTHORISED USE OF THIS DRAWING IS PROHIBITED.					Proposed Alteration and Additional 11 DARIUS AVENUE NORTH NARRABEEN 2101/ Lot 6-/DP28354 EXISTING SHADOW DIAGRAMS/ 9AM & 12PM JUNE 21		Drawn By EMMC	Scale 1:250			
No.	Date	Issue Notes							Reviewed By EMMC	Date 12/11/2024	Sheet No. 26 of	Issue A		
									Passed By EMMC	Date of issue				



EXISTING SHADOW DIAGRAM
JUNE 21
3PM

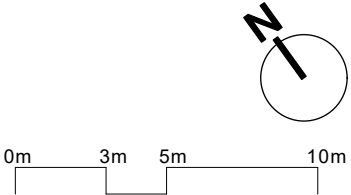

For Development Application


			Consultant / Notes: Survey Prepared by URBAN SURVEYING Phone: 0452 066 506 Email: gs@urbansurveying.com.au	 Lyle Marshall & Partners Pty Ltd consulting engineers, transport and environmental planners & architects NOMINATED ARCHITECT : ERICA MARSHALL-EVANS : NO. 6513 Suite 15 Level 1
--	--	--	---	---



PROPOSED SHADOW DIAGRAM
JUNE 21
9AM





PROPOSED SHADOW DIAGRAM
JUNE 21
12PM

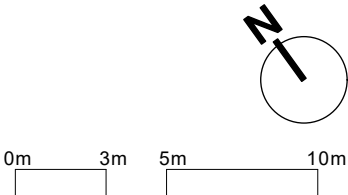

For Development Application

			Consultant / Notes: Survey Prepared by URBAN SURVEYING Phone: 0452 066 506 Email: gs@urbansurveying.com.au	 Lyle Marshall & Partners Pty Ltd consulting engineers, transport and environmental planners & architects NOMINATED ARCHITECT : ERICA MARSHALL-EVANS : NO. 6513 Suite 15 Level 1 265-271 Pennant Hills Road Thornleigh NSW 2120 phone: (02) 9436 0086 email: lyle@lylemarshall.com.au web: www.lylemarshallandassociates.com.au	  The Association of Consulting Engineers Australia	Client: BRENDAN STOUT	Design By EMMC	Job No. 5161-24		
B	19/02/2025	DA AMENDMENTS TO RESPOND TO COUNCIL RFI	COPYRIGHT THIS DRAWING IS THE PROPERTY OF LYLE MARSHALL AND PARTNERS PTY LTD AND MAY ONLY BE USED FOR THE PURPOSE FOR WHICH IT WAS COMMISSIONED & IN ACCORDANCE WITH THE TERMS OF ENGAGEMENT FOR THAT COMMISSION. UNAUTHORISED USE OF THIS DRAWING IS PROHIBITED. FORM 11/2024 01/04/2024			Proposed Alteration and Additional 11 DARIUS AVENUE NORTH NARRABEEN 2101/ Lot 6-/DP28354 PROPOSED SHADOW DIAGRAMS/ 9AM & 12PM JUNE 21	Drawn By EMMC	Scale 1:250		
No.	Date	Issue Notes					Reviewed By EMMC	Date 12/11/2024	Sheet No. 28 of	Issue B
							Passed By EMMC	Date of Issue		

PROPOSED SHADOW DIAGRAM
JUNE 21
3PM

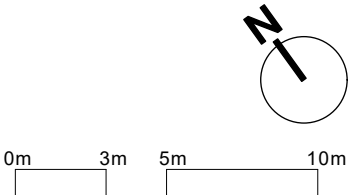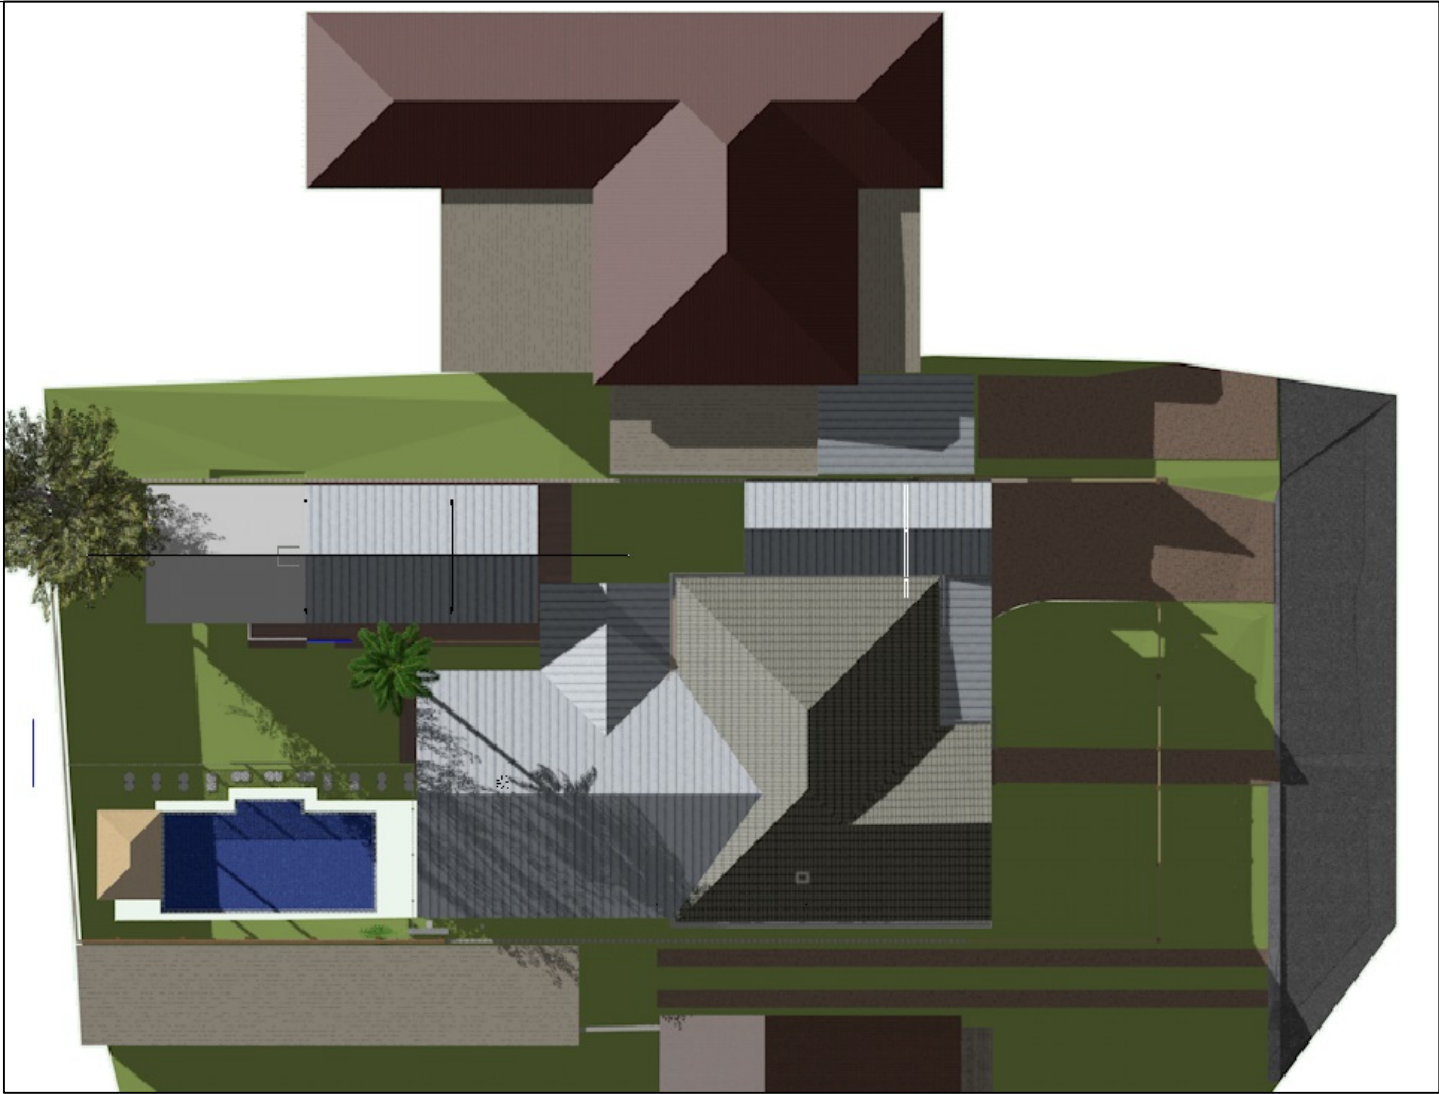

For Development Application

			Consultant / Notes: Survey Prepared by URBAN SURVEYING Phone: 0452 066 506 Email: gs@urbansurveying.com.au	 Lyle Marshall & Partners Pty Ltd consulting engineers, transport and environmental planners & architects NOMINATED ARCHITECT : ERICA MARSHALL-EVANS : NO. 6513 Suite 15 Level 1 265-271 Pennant Hills Road Thornleigh NSW 2120 phone: (02) 9436 0086 email: lyle@lylemarshall.com.au web: www.lylemarshallandassociates.com.au	  The Association of Consulting Engineers Australia	Client: BRENDAN STOUT	Design By EMMC	Job No. 5161-24	
B	19/02/2025	DA AMENDMENTS TO RESPOND TO COUNCIL RFI	COPYRIGHT THIS DRAWING IS THE PROPERTY OF LYLE MARSHALL AND PARTNERS PTY LTD AND MAY ONLY BE USED FOR THE PURPOSE FOR WHICH IT WAS COMMISSIONED & IN ACCORDANCE WITH THE TERMS OF ENGAGEMENT FOR THAT COMMISSION. UNAUTHORISED USE OF THIS DRAWING IS PROHIBITED. FORM 1-1/2018 10-01-2018			Proposed Alteration and Additional 11 DARIUS AVENUE NORTH NARRABEEN 2101/ Lot 6-/DP28354 PROPOSED SHADOW DIAGRAM/ 3PM JUNE 21	Drawn By EMMC	Scale 1:250	
No.	Date	Issue Notes				Reviewed By EMMC	Date 20/09/2024	Sheet No. 29 of	Issue B
						Passed By EMMC	Date of Issue		