



THIS PLAN TO BE READ IN
CONJUNCTION WITH

MOD2014/ 0094

WARRINGAH COUNCIL

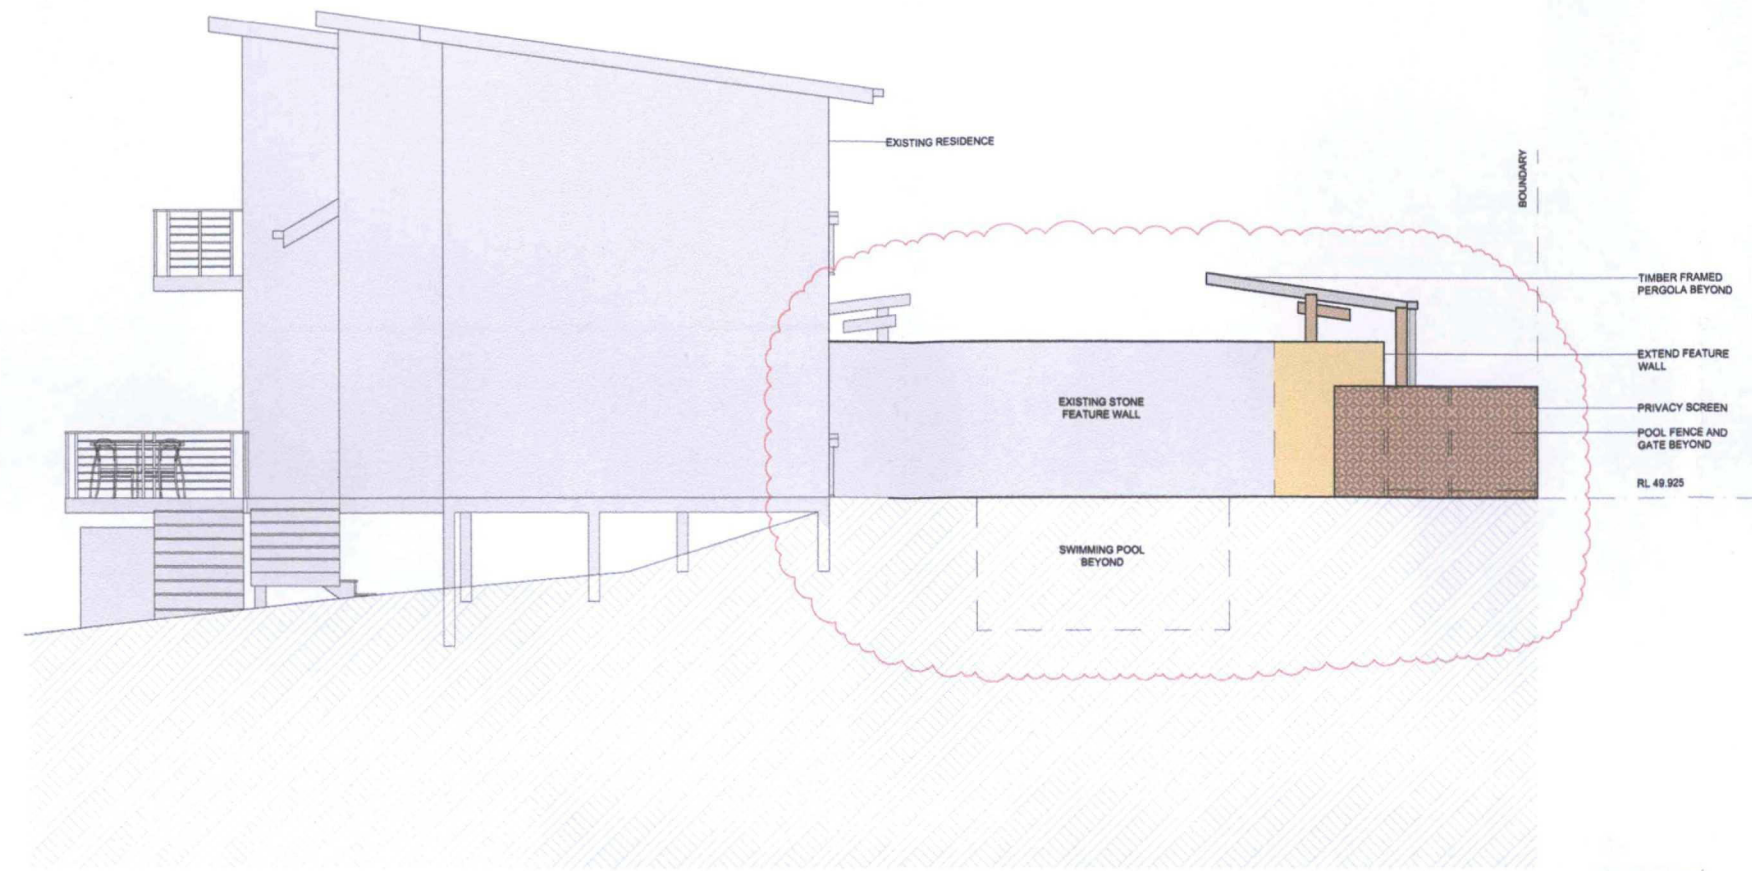

east elevation

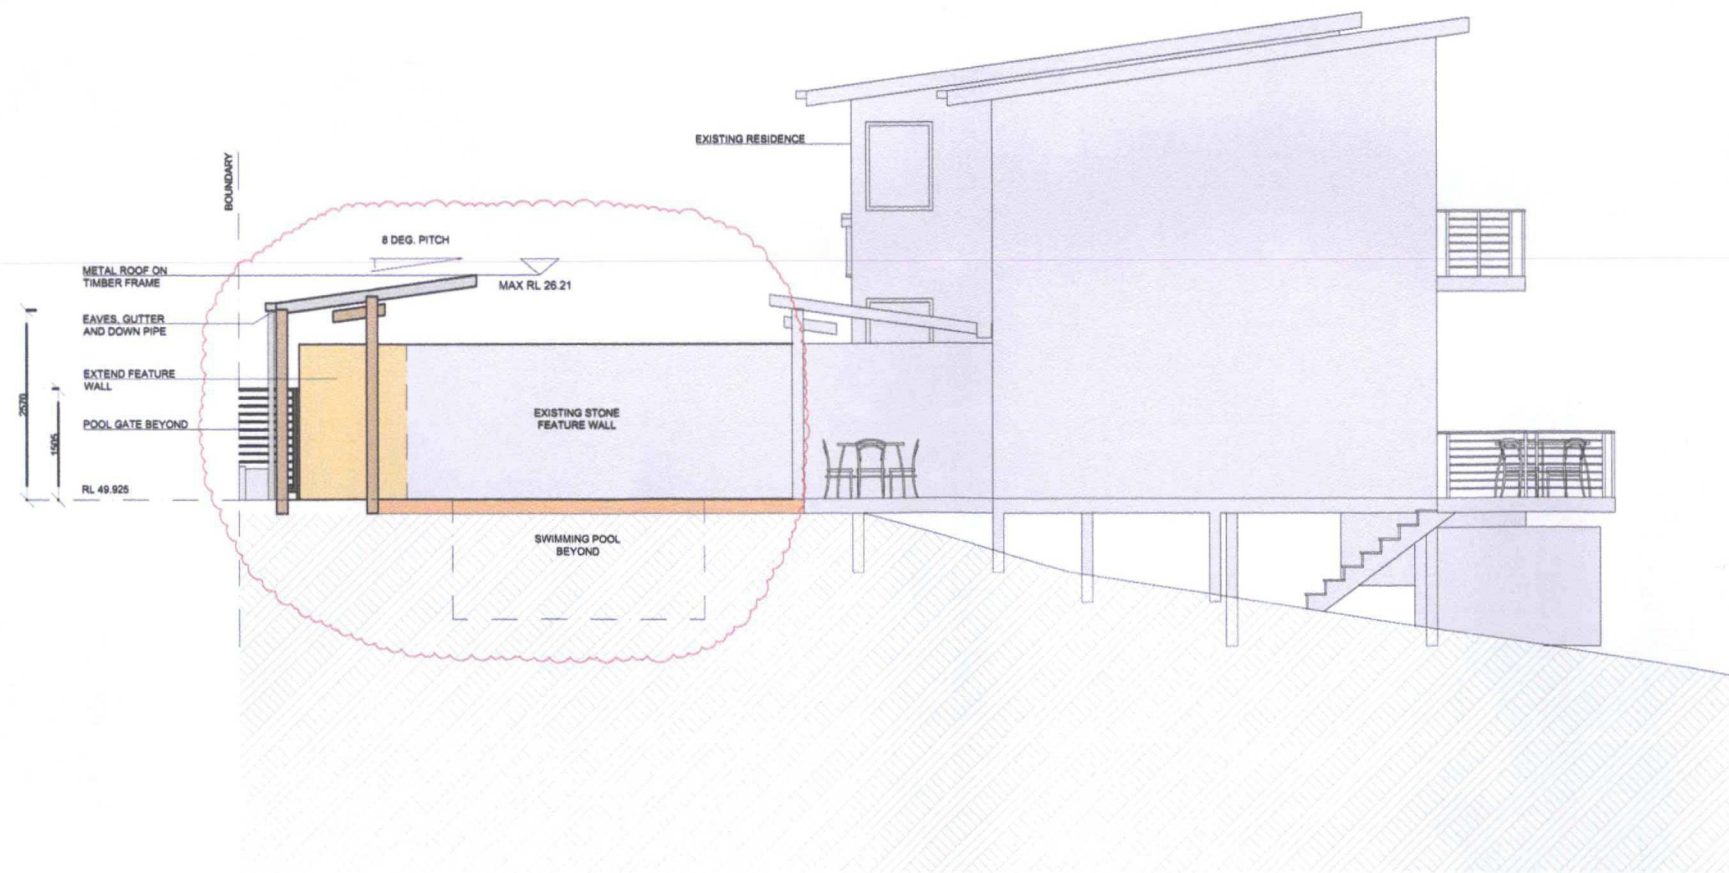

west elevation

14 yamba street north balgowlah+landscape alterations
section 96 submission

amendments

a	12.05.14	ISSUED FOR SECTION 96
		POOL MOVED TOWARDS
		NORTHERN BOUNDARY
		POOL SHAPE MODIFIED
		PAVEMENT EXTENTS MODIFIED
		FEATURE WALL EXTENDED
		PRIVACY SCREEN ADDED
		TIMBER FRAMED PERGOLA
		ADDED

applicant	t frawley
scales (A3 original)	1:100
date	may 2014
project #	14
drawn by	s hudson
revision	0



14 yamba street north balgowlah+landscape alterations
section 96 submission