


NOTE:
CHECK ALL DIMENSIONS ON SITE BEFORE COMMENCING WITH THE
WORK SHOWN ON THIS DRAWING. WORK TO FIGURED DIMENSIONS
ONLY. DO NOT SCALE DRAWINGS. REPORT ANY DISCREPANCIES TO THE
ARCHITECT FOR A DECISION BEFORE PROCEEDING WITH WORK.

- LEGEND
- EXISTING WALLS
 - NEW WALLS
 - PROPOSED NEW WORK
 - DEMOLISHED WALLS
 - REDUCED LEVEL
 - DEVELOPMENT CONSENT DA 302/2012/MOD 1 - 22.07.13 & DA0302/12/2013/OC
 - DEVELOPMENT CONSENT DA 302/2012/MOD 2 - 18.03.15 & DA0302/12/2016/OC
 - DEVELOPMENT CONSENT DA 302/2012/MOD 3 - 14.02.17 & OC 05/12872
 - DEVELOPMENT CONSENT PART 5 - 13/03/20

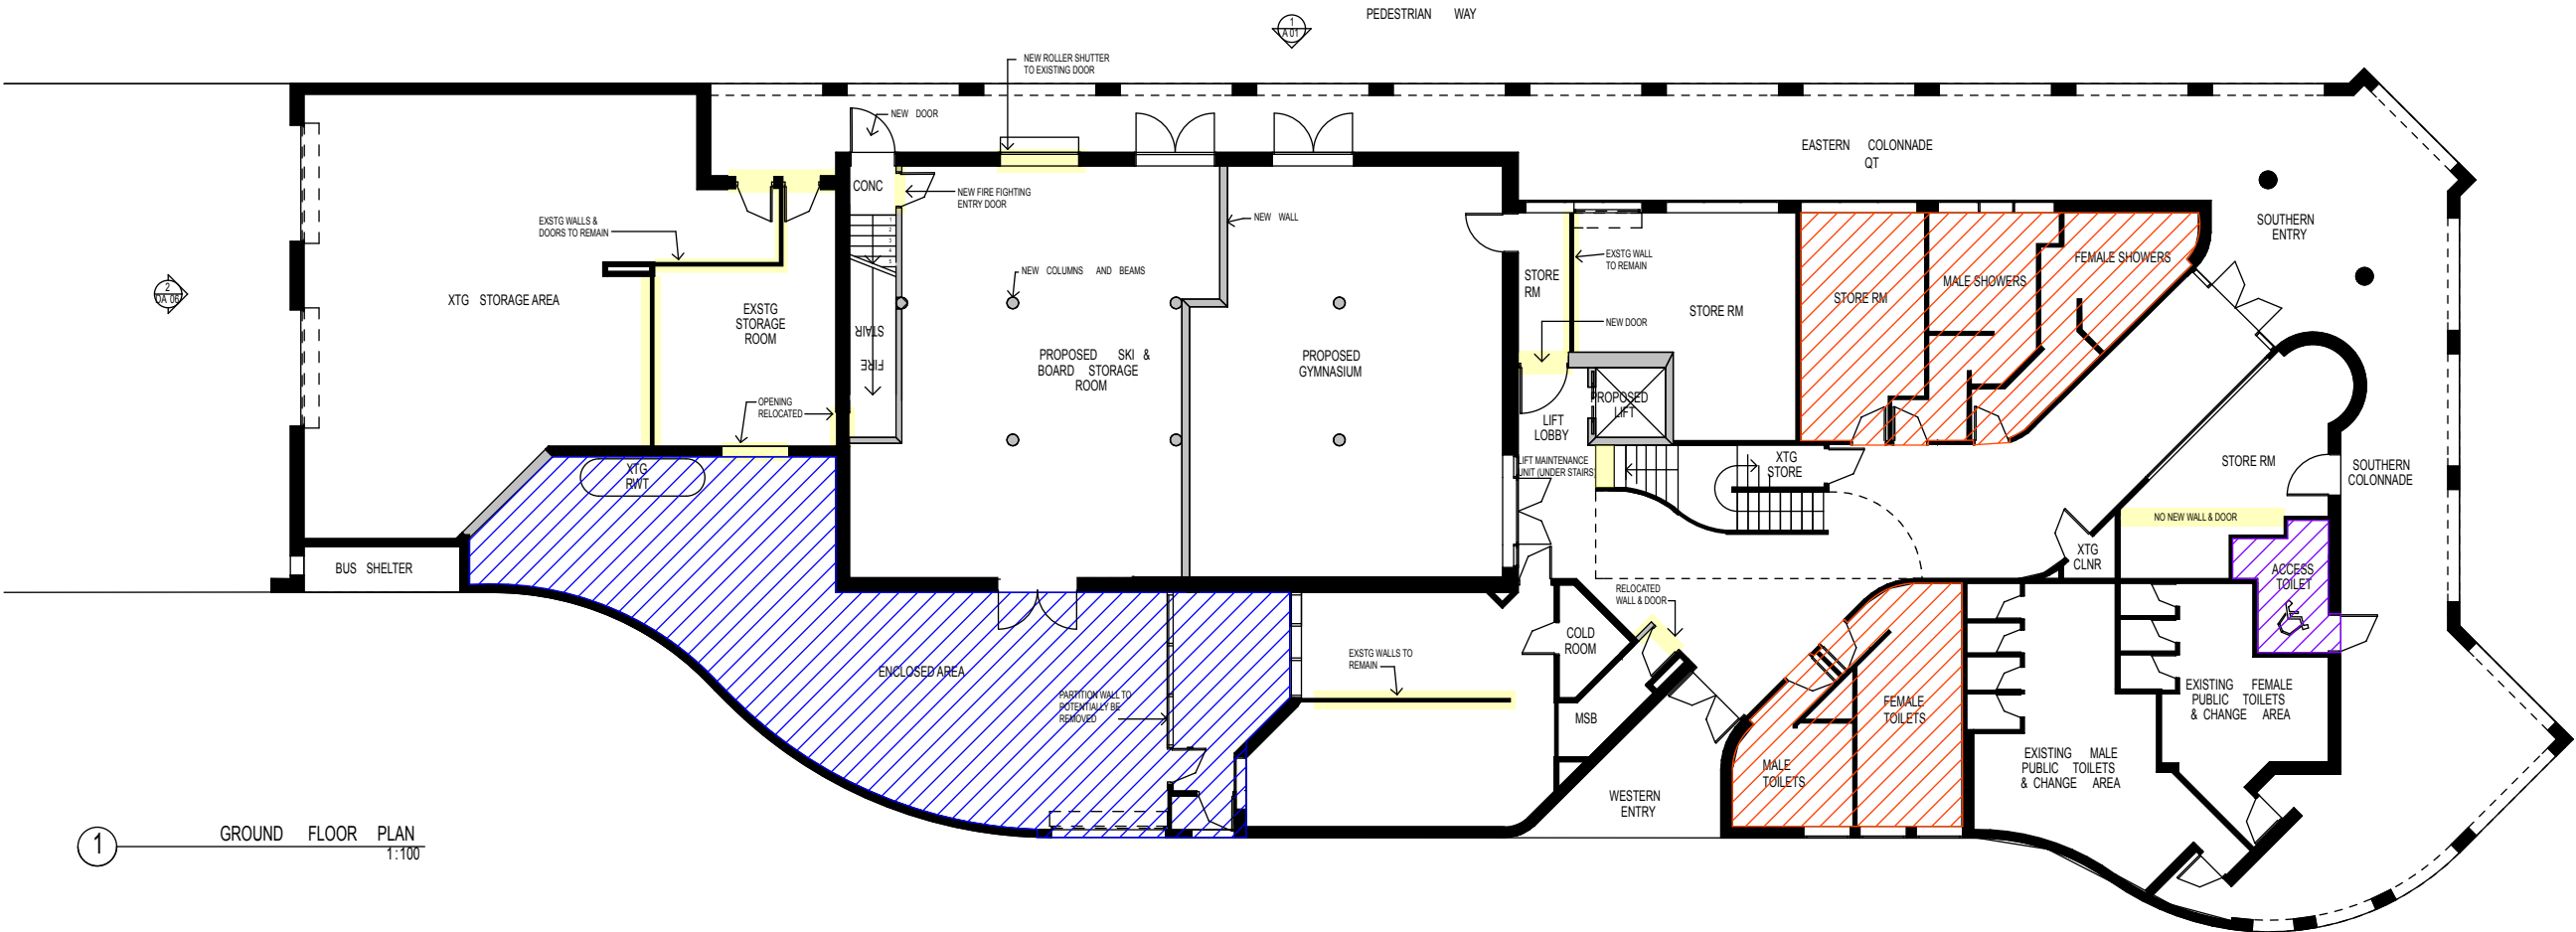

**THIS PLAN IS TO BE READ IN
CONJUNCTION WITH
THE CONDITIONS OF DEVELOPMENT
CONSENT**

MOD2021/0171

CLAUSE 4.6 APPLICATION - MODIFICATION TO ORIGINAL CONSENT

PIETER HENRY
PO BOX 771 MANLY, NSW 1655
[P] +61 421 464 456
[E] studio@pieterhenry.com
[W] www.pieterhenry.com
ABN 64 525 263 507 ACN 613 788 597
NOMINATED ARCHITECT NSW - REG N. 8749

COPYRIGHT PIETER HENRY ARCHITECTS PTY LTD. UNLESS OTHERWISE AGREED IN
WRITING, ALL RIGHTS TO USE THIS DOCUMENT AND DESIGN ARE SUBJECT TO
PAYMENT IN FULL OF ALL PHA CHARGES. THIS DOCUMENT MAY ONLY BE USED
FOR THE EXPRESS PURPOSE AND PROJECT FOR WHICH IT HAS BEEN CREATED
AND DELIVERED, AS NOTIFIED BY PHA, AND THIS DOCUMENT MAY NOT BE
OTHERWISE USED, OR COPIED. ANY UNAUTHORISED USE OF THIS DOCUMENT IS
AT THE USER'S SOLE RISK AND WITHOUT LIMITING PHA'S RIGHTS THE USER
RELEASES AND INDEMNIFIES PHA FROM AND AGAINST ALL LOSS SO ARISING.

PROJECT TITLE
QUEENSCLIFF SURF LIFESAVING CLUB

PROJECT ADDRESS
QSLC NORTH STEYNE, MANLY NSW

SITE DESCRIPTION

DRAWING TITLE GROUND FLOOR PLAN			
REVISION	DESCRIPTION	DATE	
C	EMAIL 08.03.21 CHANGES	09.03.21	
D	CLIENT CHANGES	16.03.21	
E	PRELIMINARY ISSUE	25.03.21	

DRAWING SCALE
1:100

DATE
25/3/21

DRAWING NO
DA.01

ON ORIGINAL @ A3

DRAWN / CHECKED
BM

REVISION

STATUS

10
5
3
2
1
0
ON ORIGINAL @ A3

E

NOTE:
CHECK ALL DIMENSIONS ON SITE BEFORE COMMENCING WITH THE
WORK SHOWN ON THIS DRAWING. WORK TO FIGURED DIMENSIONS
ONLY. DO NOT SCALE DRAWINGS. REPORT ANY DISCREPANCIES TO THE
ARCHITECT FOR A DECISION BEFORE PROCEEDING WITH WORK.

LEGEND

EXISTING WALLS

NEW WALLS


PROPOSED NEW WORK

DEMOLISHED WALLS

REDUCED LEVEL

DEVELOPMENT CONSENT DA 302/2012/MOD 1 - 22.07.13 & DA0302/12/2013/OC

DEVELOPMENT CONSENT DA 302/2012/MOD 2 - 18.03.15 & DA0302/12/2016/OC

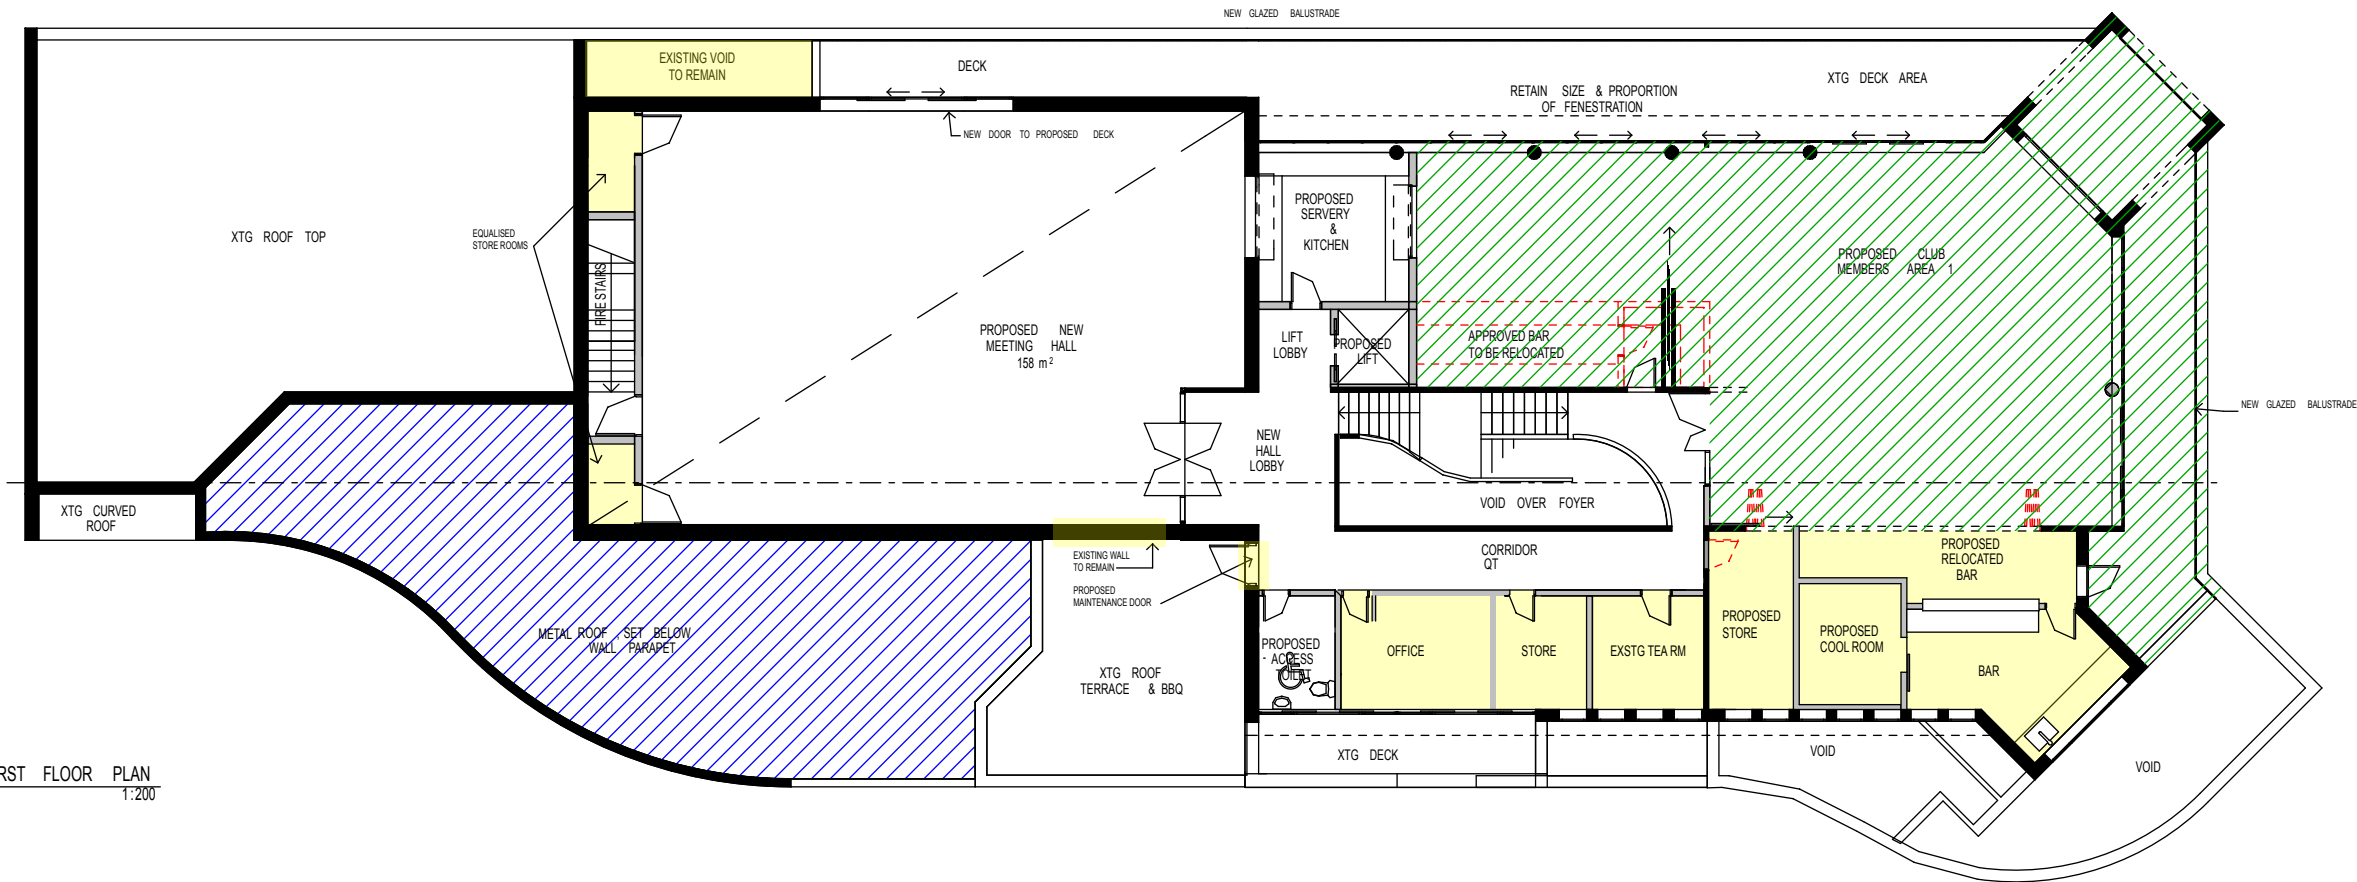

2 FIRST FLOOR PLAN
1:200



THIS PLAN IS TO BE READ IN
CONJUNCTION WITH
THE CONDITIONS OF DEVELOPMENT
CONSENT

MOD2021/0171

CLAUSE 4.6 APPLICATION - MODIFICATION TO ORIGINAL CONSENT



PIETER HENRY
PO BOX 771 MANLY, NSW 1655
[P] +61 421 464 456
[E] studio@pieterhenry.com
[W] www.pieterhenry.com
ABN 64 525 263 507 ACN 613 788 597
NOMINATED ARCHITECT NSW - REG N. 8749

COPYRIGHT PIETER HENRY ARCHITECTS PTY LTD. UNLESS OTHERWISE AGREED IN
WRITING, ALL RIGHTS TO USE THIS DOCUMENT AND DESIGN ARE SUBJECT TO
PAYMENT IN FULL OF ALL PHA CHARGES. THIS DOCUMENT MAY ONLY BE USED
FOR THE EXPRESS PURPOSE AND PROJECT FOR WHICH IT HAS BEEN CREATED
AND DELIVERED, AS NOTIFIED BY PHA, AND THIS DOCUMENT MAY NOT BE
OTHERWISE USED, OR COPIED. ANY UNAUTHORISED USE OF THIS DOCUMENT IS
AT THE USER'S SOLE RISK AND WITHOUT LIMITING PHA'S RIGHTS THE USER
RELEASES AND INDEMNIFIES PHA FROM AND AGAINST ALL LOSS SO ARISING.

PROJECT TITLE
QUEENSCLIFF SURF LIFESAVING CLUB

PROJECT ADDRESS
QSLC NORTH STEYNE, MANLY NSW

SITE DESCRIPTION

DRAWING TITLE
FIRST FLOOR PLAN

REVISION	DESCRIPTION	DATE
C	EMAIL 08.03.21 CHANGES	09.03.21
D	CLIENT CHANGES	16.03.21
E	PRELIMINARY ISSUE	25.03.21

DRAWING SCALE
1:100

DATE
25/3/21

DRAWING NO
DA.02
ON ORIGINAL @ A3

DRAWN / CHECKED
BM



REVISION

E

 northern
beaches
council

**THIS PLAN IS TO BE READ IN
CONJUNCTION WITH
THE CONDITIONS OF DEVELOPMENT
CONSENT**

MOD2021/0171

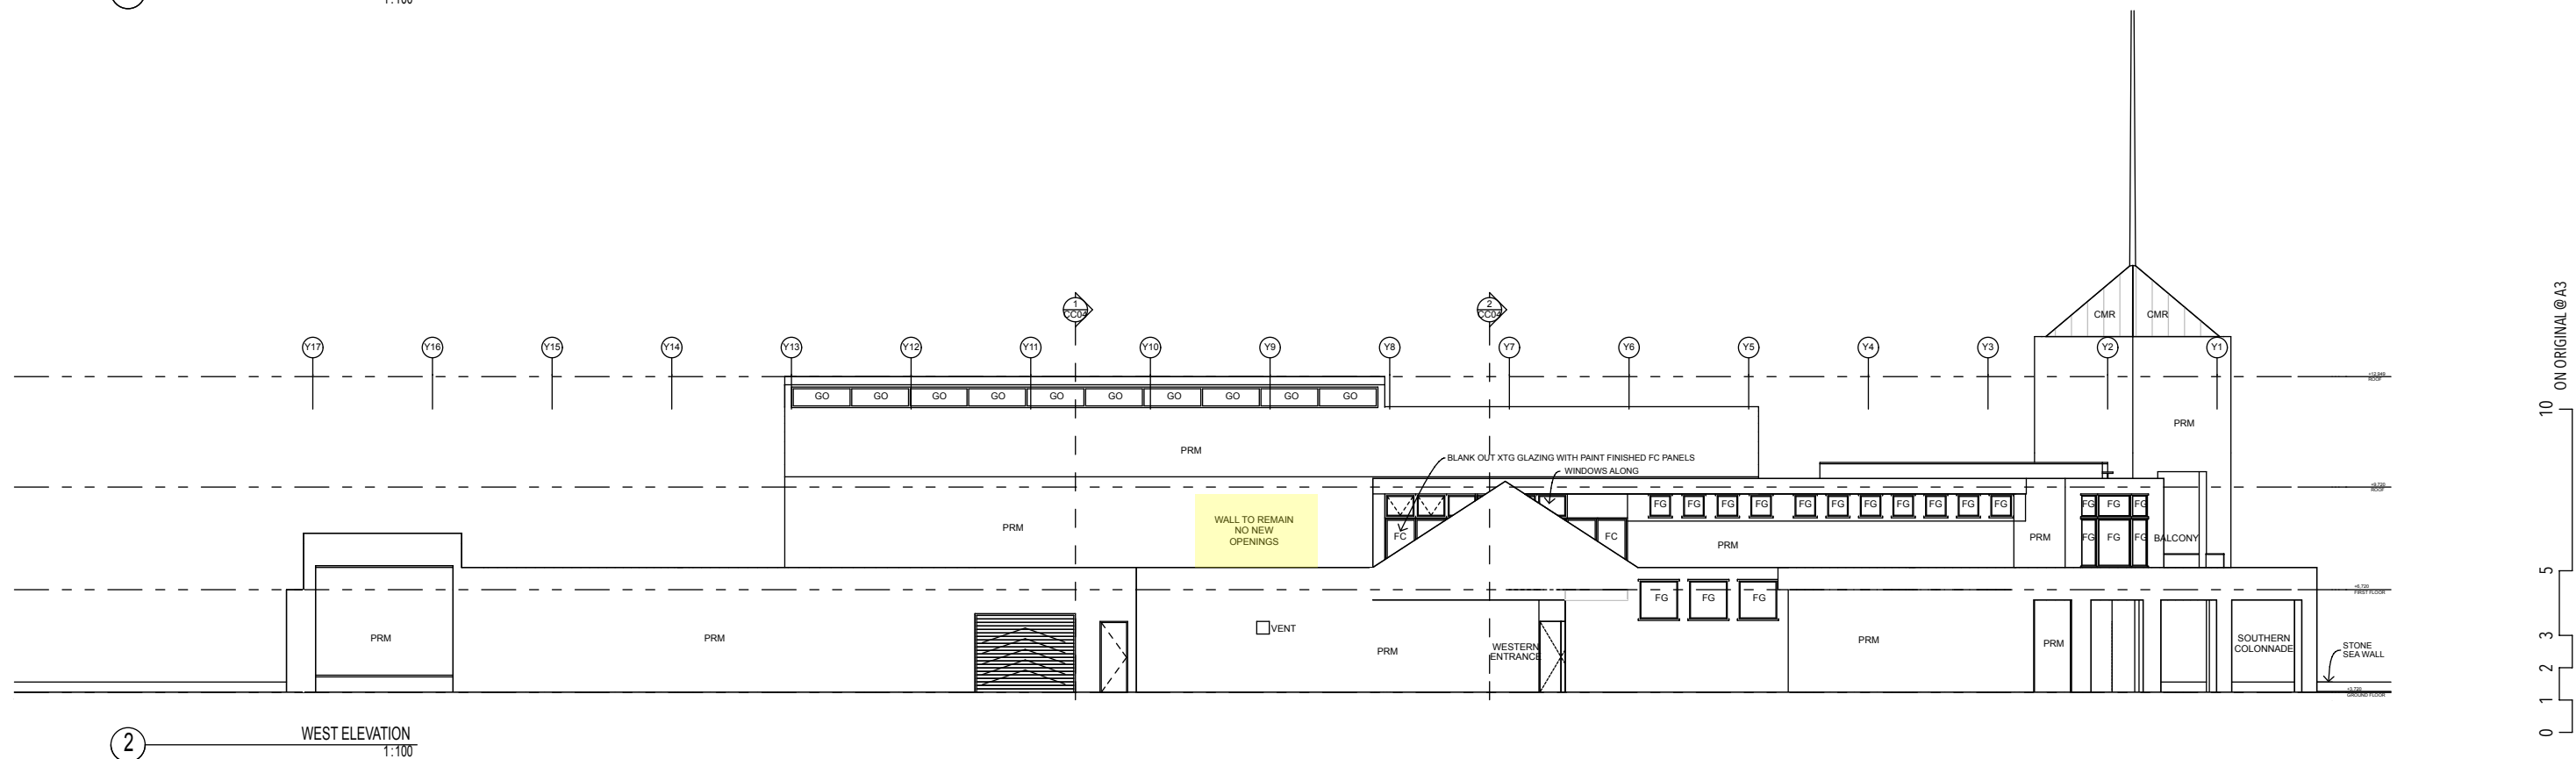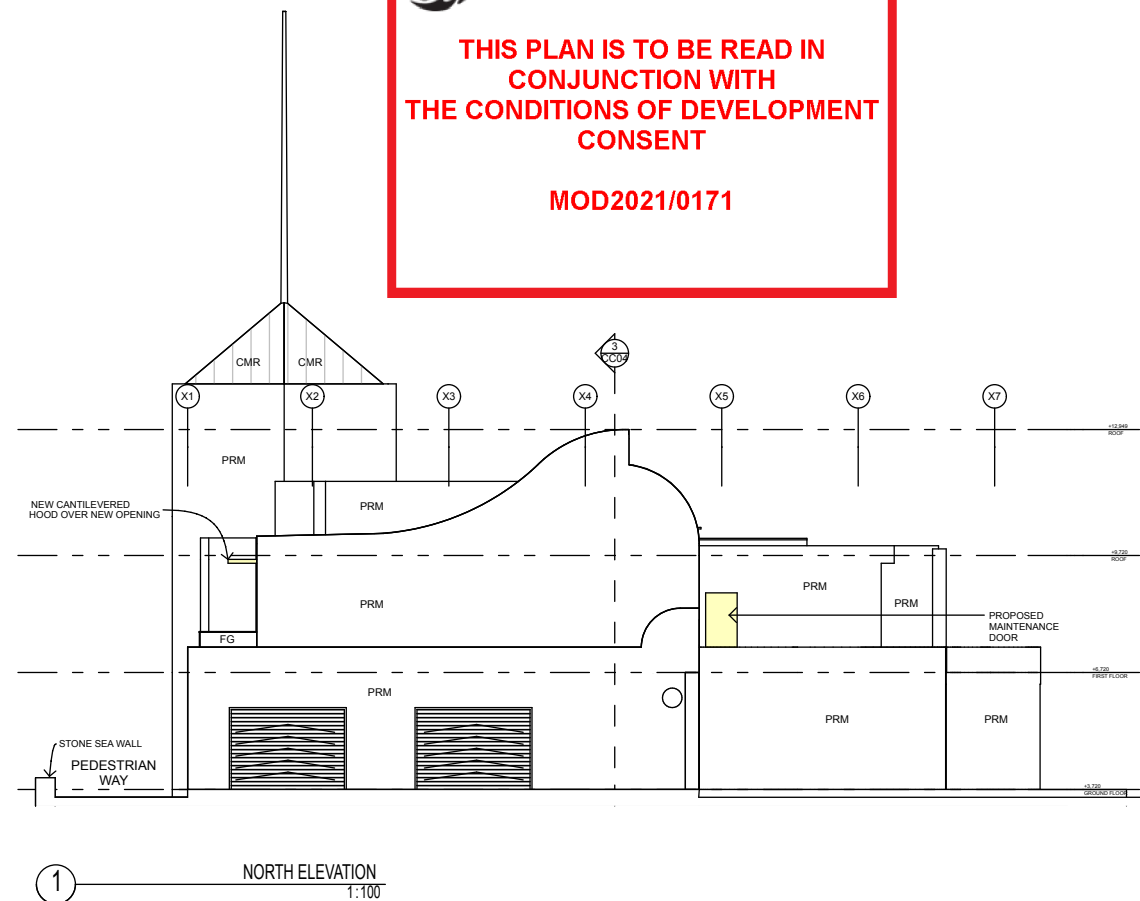

NOTE:
CHECK ALL DIMENSIONS ON SITE BEFORE COMMENCING WITH THE
WORK SHOWN ON THIS DRAWING. WORK TO FIGURED DIMENSIONS
ONLY. DO NOT SCALE DRAWINGS. REPORT ANY DISCREPANCIES TO THE
ARCHITECT FOR A DECISION BEFORE PROCEEDING WITH WORK.

LEGEND

- EXISTING WALLS
- NEW WALLS
- PROPOSED NEW WORK
- DEMOLISHED WALLS
- DEVELOPMENT CONSENT DA 302/2012/MOD 1 - 22.07.13 & DA0302/12/2013/OC
- DEVELOPMENT CONSENT DA 302/2012/MOD 2 - 18.03.15 & DA0302/12/2016/OC
- DEVELOPMENT CONSENT DA 302/2012/MOD 3 - 14.02.17 & OC 05/12872
- DEVELOPMENT CONSENT PART 5 - 13/03/20

CLAUSE 4.6 APPLICATION - MODIFICATION TO ORIGINAL CONSENT

PH

PIETER HENRY
PO BOX 771 MANLY, NSW 1655
[P] +61 421 464 456
[E] studio@pieterhenry.com
[W] www.pieterhenry.com
ABN 64 525 263 507 ACN 613 788 597
NOMINATED ARCHITECT NSW - REG N. 8749

COPYRIGHT PIETER HENRY ARCHITECTS PTY LTD. UNLESS OTHERWISE AGREED IN
WRITING, ALL RIGHTS TO USE THIS DOCUMENT AND DESIGN ARE SUBJECT TO
PAYMENT IN FULL OF ALL PHA CHARGES. THIS DOCUMENT MAY ONLY BE USED
FOR THE EXPRESS PURPOSE AND PROJECT FOR WHICH IT HAS BEEN CREATED
AND DELIVERED, AS NOTIFIED BY PHA, AND THIS DOCUMENT MAY NOT BE
OTHERWISE USED, OR COPIED. ANY UNAUTHORISED USE OF THIS DOCUMENT IS
AT THE USER'S SOLE RISK AND WITHOUT LIMITING PHA'S RIGHTS THE USER
RELEASES AND INDEMNIFIES PHA FROM AND AGAINST ALL LOSS SO ARISING.

PROJECT TITLE
QUEENSCLIFF SURF LIFESAVING CLUB

PROJECT ADDRESS SITE DESCRIPTION

DRAWING TITLE
ELEVATIONS

REVISION	DESCRIPTION	DATE	STATUS
C	EMAIL 08.03.21 CHANGES	09.03.21	
D	CLIENT CHANGES 16.03.21	18.03.21	
E	PRELIMINARY ISSUE	25.03.21	

DRAWING SCALE
1:100


DATE
25/3/21

DRAWING NO
DA.03
ON ORIGINAL @ A3

DRAWN / CHECKED
BM

REVISION

E

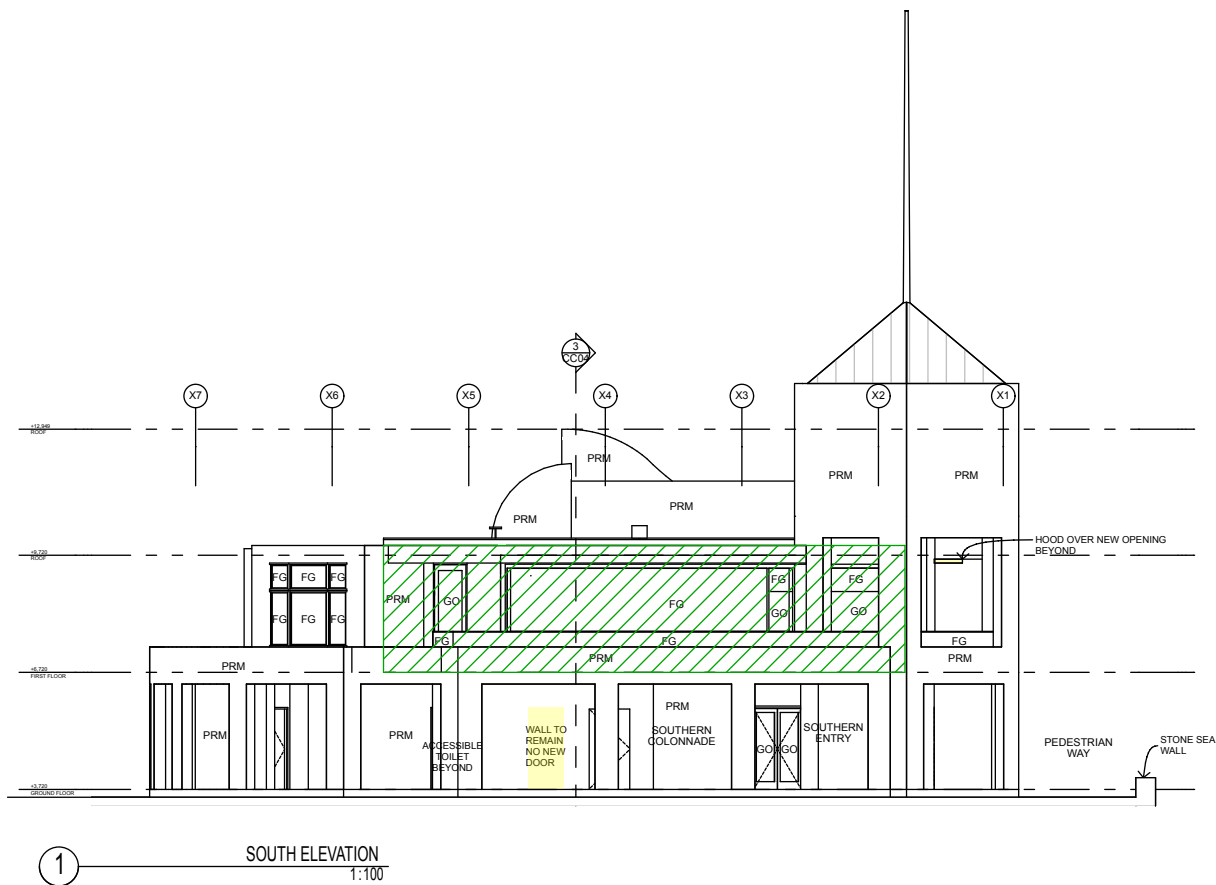

NOTE:
CHECK ALL DIMENSIONS ON SITE BEFORE COMMENCING WITH THE
WORK SHOWN ON THIS DRAWING. WORK TO FIGURED DIMENSIONS
ONLY. DO NOT SCALE DRAWINGS. REPORT ANY DISCREPANCIES TO THE
ARCHITECT FOR A DECISION BEFORE PROCEEDING WITH WORK.

LEGEND

- EXISTING WALLS
- NEW WALLS
- PROPOSED NEW WORK
- DEMOLISHED WALLS
- DEVELOPMENT CONSENT DA 302/2012/MOD 1 - 22.07.13 & DA0302/12/2013/OC
- DEVELOPMENT CONSENT DA 302/2012/MOD 2 - 18.03.15 & DA0302/12/2016/OC
- DEVELOPMENT CONSENT DA 302/2012/MOD 3 - 14.02.17 & OC 05/12/872
- DEVELOPMENT CONSENT PART 5 - 13/03/20



**THIS PLAN IS TO BE READ IN
CONJUNCTION WITH
THE CONDITIONS OF DEVELOPMENT
CONSENT**

MOD2021/0171

CLAUSE 4.6 APPLICATION - MODIFICATION TO ORIGINAL CONSENT



PIETER HENRY
PO BOX 771 MANLY, NSW 1655
[P] +61 421 464 456
[E] studio@pieterhenry.com
[W] www.pieterhenry.com
ABN 64 525 263 507 ACN 613 788 597
NOMINATED ARCHITECT NSW - REG N. 8749

COPYRIGHT PIETER HENRY ARCHITECTS PTY LTD. UNLESS OTHERWISE AGREED IN
WRITING, ALL RIGHTS TO USE THIS DOCUMENT AND DESIGN ARE SUBJECT TO
PAYMENT IN FULL OF ALL PHA CHARGES. THIS DOCUMENT MAY ONLY BE USED
FOR THE EXPRESS PURPOSE AND PROJECT FOR WHICH IT HAS BEEN CREATED
AND DELIVERED, AS NOTIFIED BY PHA, AND THIS DOCUMENT MAY NOT BE
OTHERWISE USED, OR COPIED. ANY UNAUTHORISED USE OF THIS DOCUMENT IS
AT THE USER'S SOLE RISK AND WITHOUT LIMITING PHA'S RIGHTS THE USER
RELEASES AND INDEMNIFIES PHA FROM AND AGAINST ALL LOSS SO ARISING.

PROJECT TITLE
QUEENSCLIFF SURF LIFESAVING CLUB
PROJECT ADDRESS SITE DESCRIPTION

DRAWING TITLE
ELEVATIONS

REVISION	DESCRIPTION	DATE	STATUS
C	EMAIL 08.03.21 CHANGES	09.03.21	
D	CLIENT CHANGES 16.03.21	18.03.21	
E	PRELIMINARY ISSUE	25.03.21	

DRAWING SCALE
1:100

DATE
25/3/21

DRAWING NO
DA.04
ON ORIGINAL @ A3

DRAWN / CHECKED
BM
REVISION

E