









REV	ISSUE DESCRIPTION	DATE	STUDIO H		LEGEND	NOTES:	DEJEAN'S HOUSE ALTERATION AND EXTENSION	QUENTIN & BEIJIA DEJEAN	DRAWING TITLE: DEMOLITION GROUND FLOOR PLAN	PROJECT ADDRESS: 11 BIRRONG AVENUE, BELROSE, NSW 2085	N  SCALE: 1:100@A3	DRAWN BY: HH REVISION: A DWG NUMBER: DA 1100
A	DA SUBMISSION	12/7/2025			<div>EXISTING RETAINED</div> <div>EXISTING DEMOLISHED</div> <div>EXISTING OPENINGS INFILLED</div> <div>PROPOSED NEW WORKS</div>	<div>BDRY — BOUNDARY</div> <div>EX. — EXISTING</div> <div>FFL — RL OF FINISHED FLOOR LEVEL</div> <div>RL — REDUCED LEVEL</div> <div>DP — DOWNPIPE</div> <div>GT — GUTTER</div> <div> EX. TREE TO REMOVE</div> <div> EX. TREE TO RETAIN</div> <div> EX. LANDSCAPE TO RETAIN /NOT ON SURVEY</div> <div> PROPOSED LANDSCAPE</div>						

 

REV	ISSUE DESCRIPTION	DATE
A	DA SUBMISSION	12/7/2025

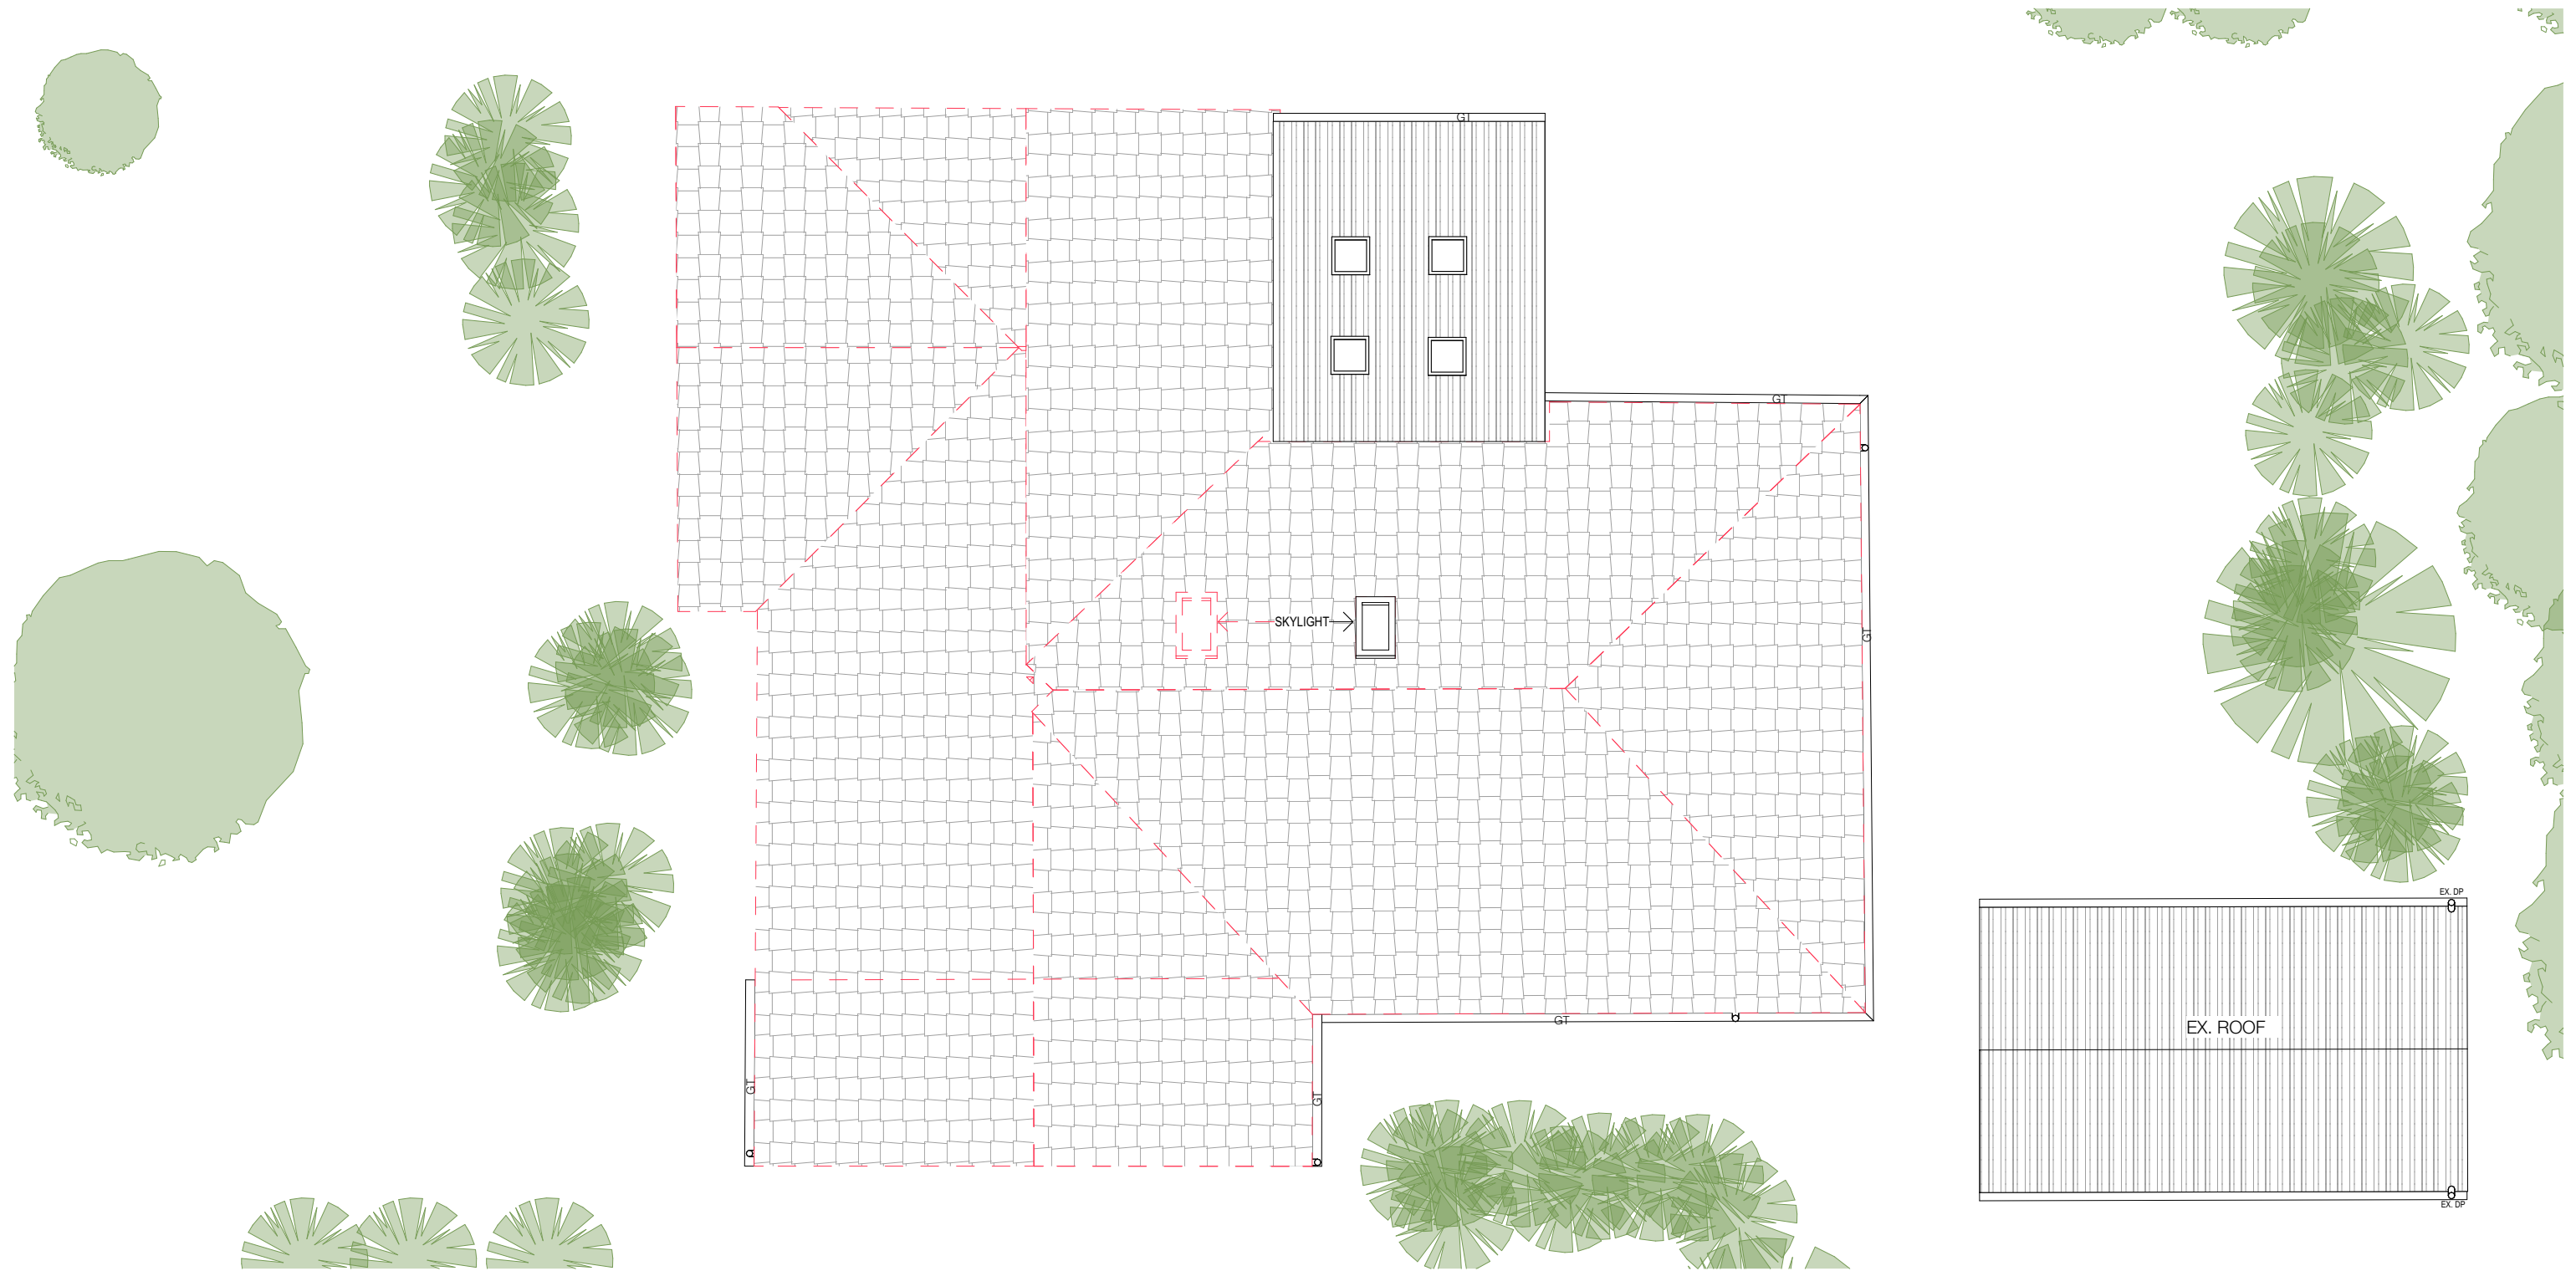STUDIO H

LEGEND	
	EXISTING RETAINED
	EXISTING DEMOLISHED
	EXISTING OPENINGS INFILLED
	PROPOSED NEW WORKS

NOTES:	
BDRY	BOUNDARY
CC	COUNCIL CONTROLS
EX	EXISTING
FFL	RL OF FINISHED FLOOR LEVEL
RL	REDUCED LEVEL
DP	DOWNPIPE
GT	GUTTER
	EX. TREE TO REMOVE
	EX. TREE TO RETAIN
	EX. LANDSCAPE TO RETAIN /NOT ON SURVEY
	PROPOSED LANDSCAPE

DEJEAN'S HOUSE ALTERATION
AND EXTENSION

QUENTIN & BEIJIA DEJEAN

DRAWING TITLE:
DEMOLITION ROOF PLAN

PROJECT ADDRESS:
**11 BIRRONG AVENUE, BELROSE,
NSW 2085**



DRAWN BY:
HH

REVISION:
A

DWG NUMBER:
DA 1101