
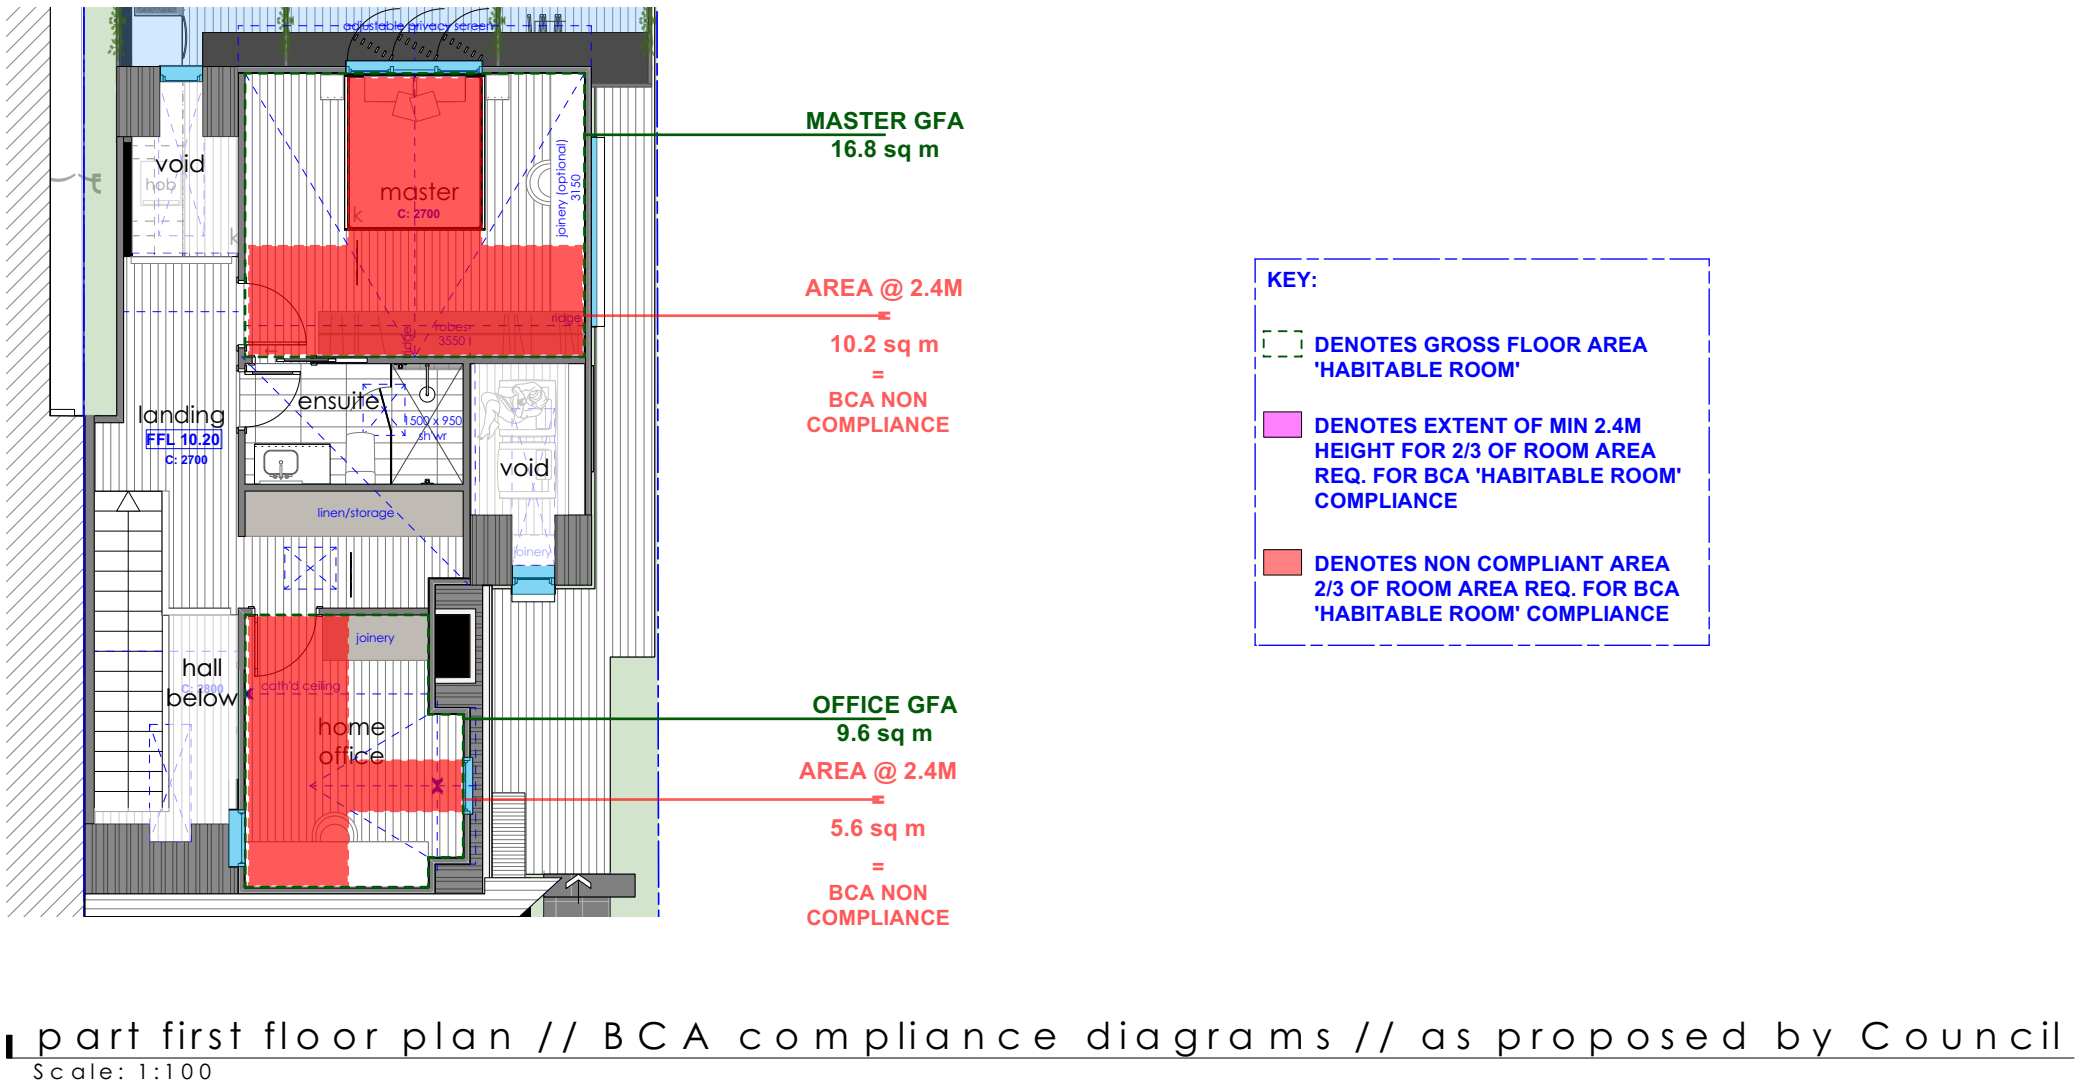


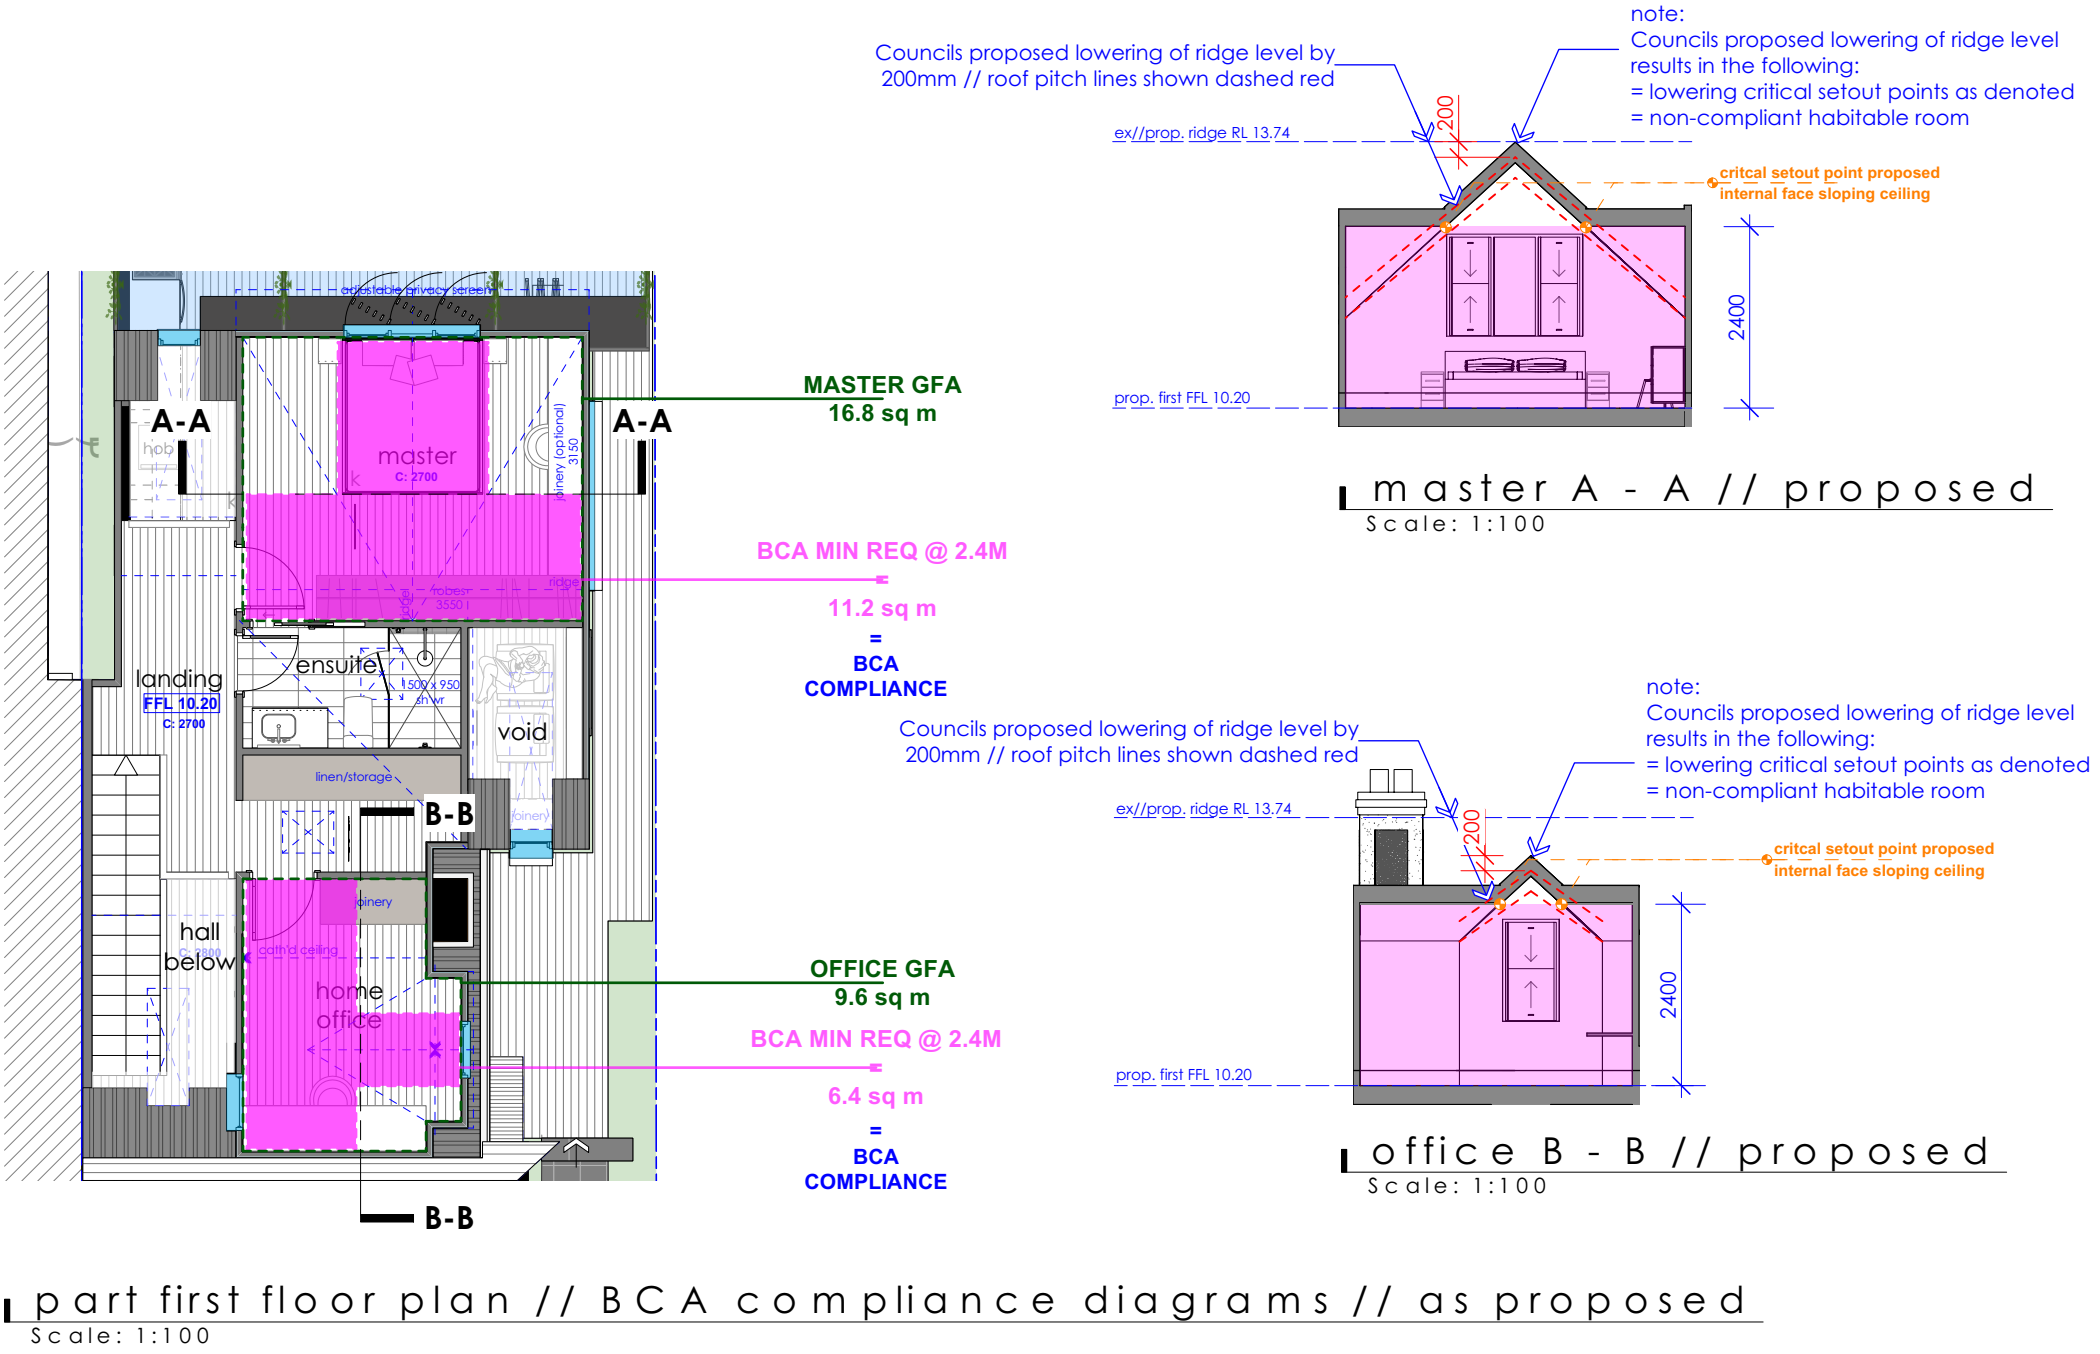

© copyright - this document is and shall remain the property of VIEWTHRU Pty Ltd.
this drawing must not be used for construction unless signed as Approved
VIEWTHRU Conditions of Use: this document may only be used for the purpose for which it
was commissioned and in accordance with the terms of engagement for the commission.

Development Application Only (DA)

address: 166 Pittwater Rd, Manly, NSW 2095. LOT 107 IN DP1176623	title: First Floor Plan // BCA Diagrams	date: 3/04/2023	Rev. no.: B	Architectural Technologist 2022	Jim O'Brien Principal Designer // Director (RIAIArch.Tech.) (Affiliate RIAIA)
client: B. & C. Laws	drawn by: JOB	dwg. no.: DA//30	issue: (DA) (RTS)	t: 043 7222 389 info@viewthru.com.au	BALGOWLAH, NSW 2093. VIEWTHRU PTY. LTD. T/A VIEWTHRU ACN 620 084 531
project: Alterations & additions	scale: 1 : 100 @ a3				VIEWTHRU MAKE IT YOURS WWW.VIEWTHRU.COM.AU