




A 31/3/22 Section 4.55 Application


104 Victoria Avenue Chatswood NSW Australia 2067 ABN 85 194 887 260 www.prestonpeterson.com.au copyright ©


Nominated Architect Jonathon Peterson NSW ARB 5776 Project Address 13 Morgan Road Belrose 2085 Project Code

Rev Date A06 31/3/2022 Drawn by Checked by Revision AUST01 JDP JLP

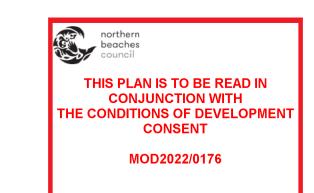



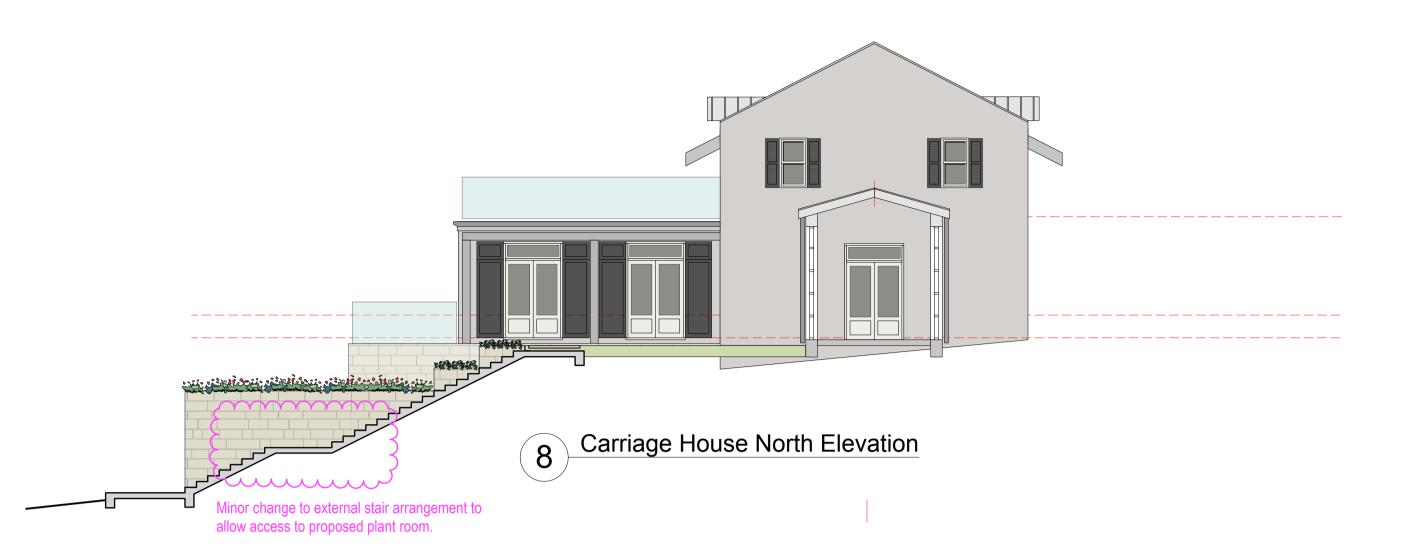

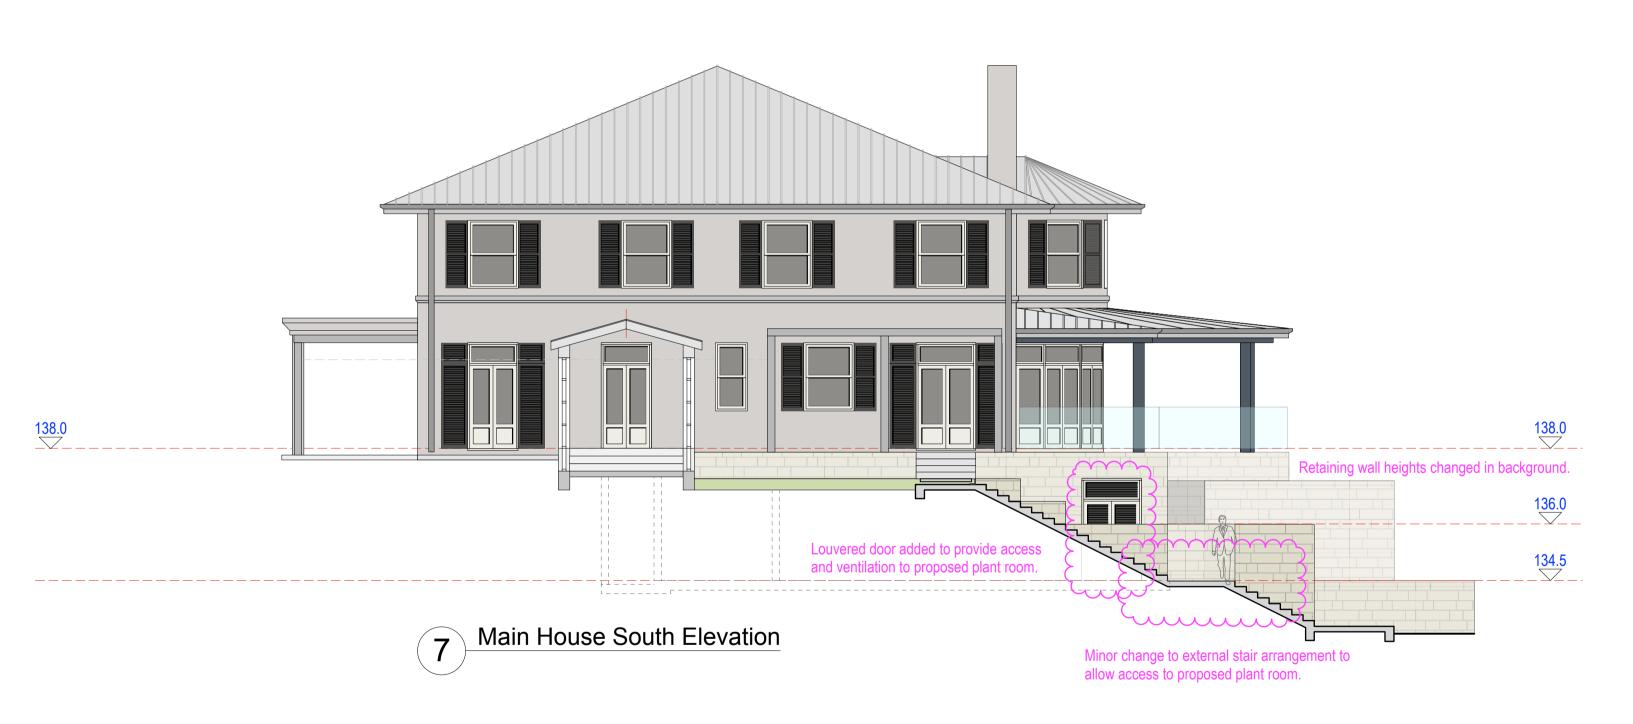



prestonpeterson


Studio 3
104 Victoria Avenue
Chatswood NSW
Australia 2067
ABN 85 194 887 260
www.prestonpeterson.com.au
copyright ©


Nominated Architect Jonathon Peterson NSW ARB 5776

otes	Rev	ision Cont	rol		
	В	31/3/2022	S4.55 Application		

A 11/2/22 CC Application

Client	Drawing				
Jenny and David Austin	Elevatio	Elevation Sheet 2			
Project	Scale		Drawing Number		
Taronnah	1:100 @ A1				
Project Address	Rev Date		AO7		
13 Morgan Road Belrose 2085	31/3/2022		A07		
Project Code	Drawn by	Checked by	Revision		
AUST01	JDP	JLP	В		

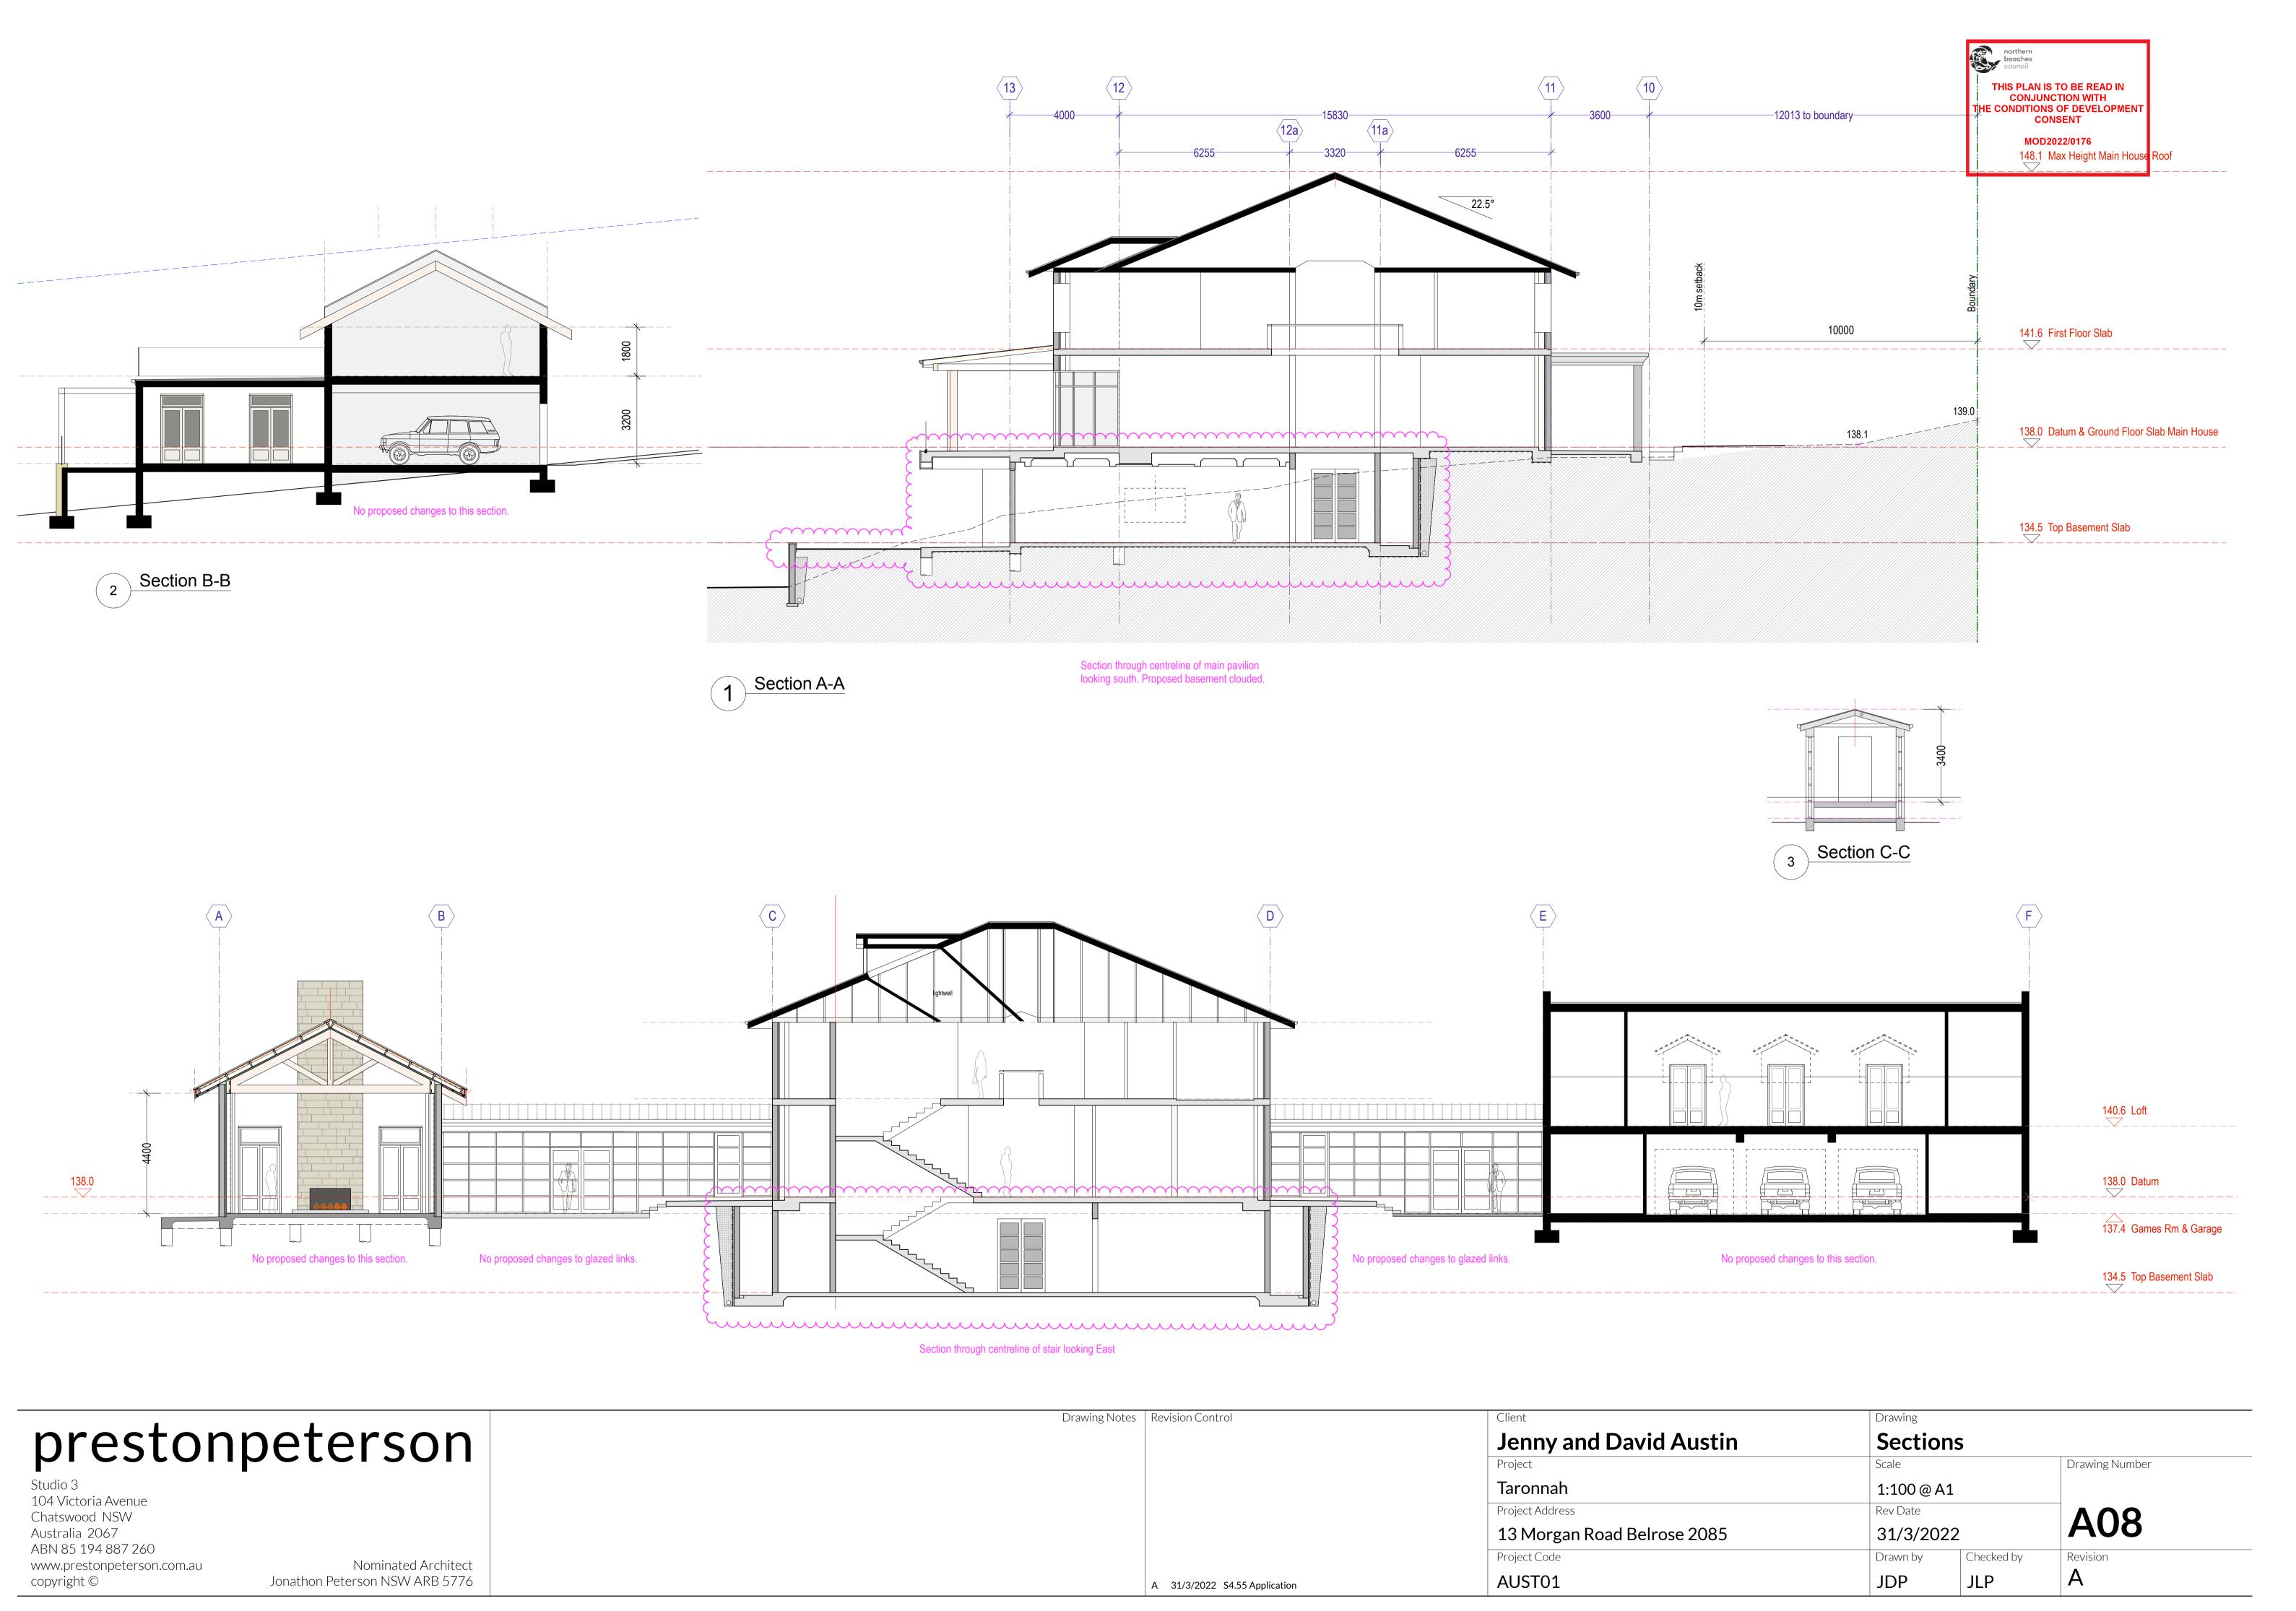

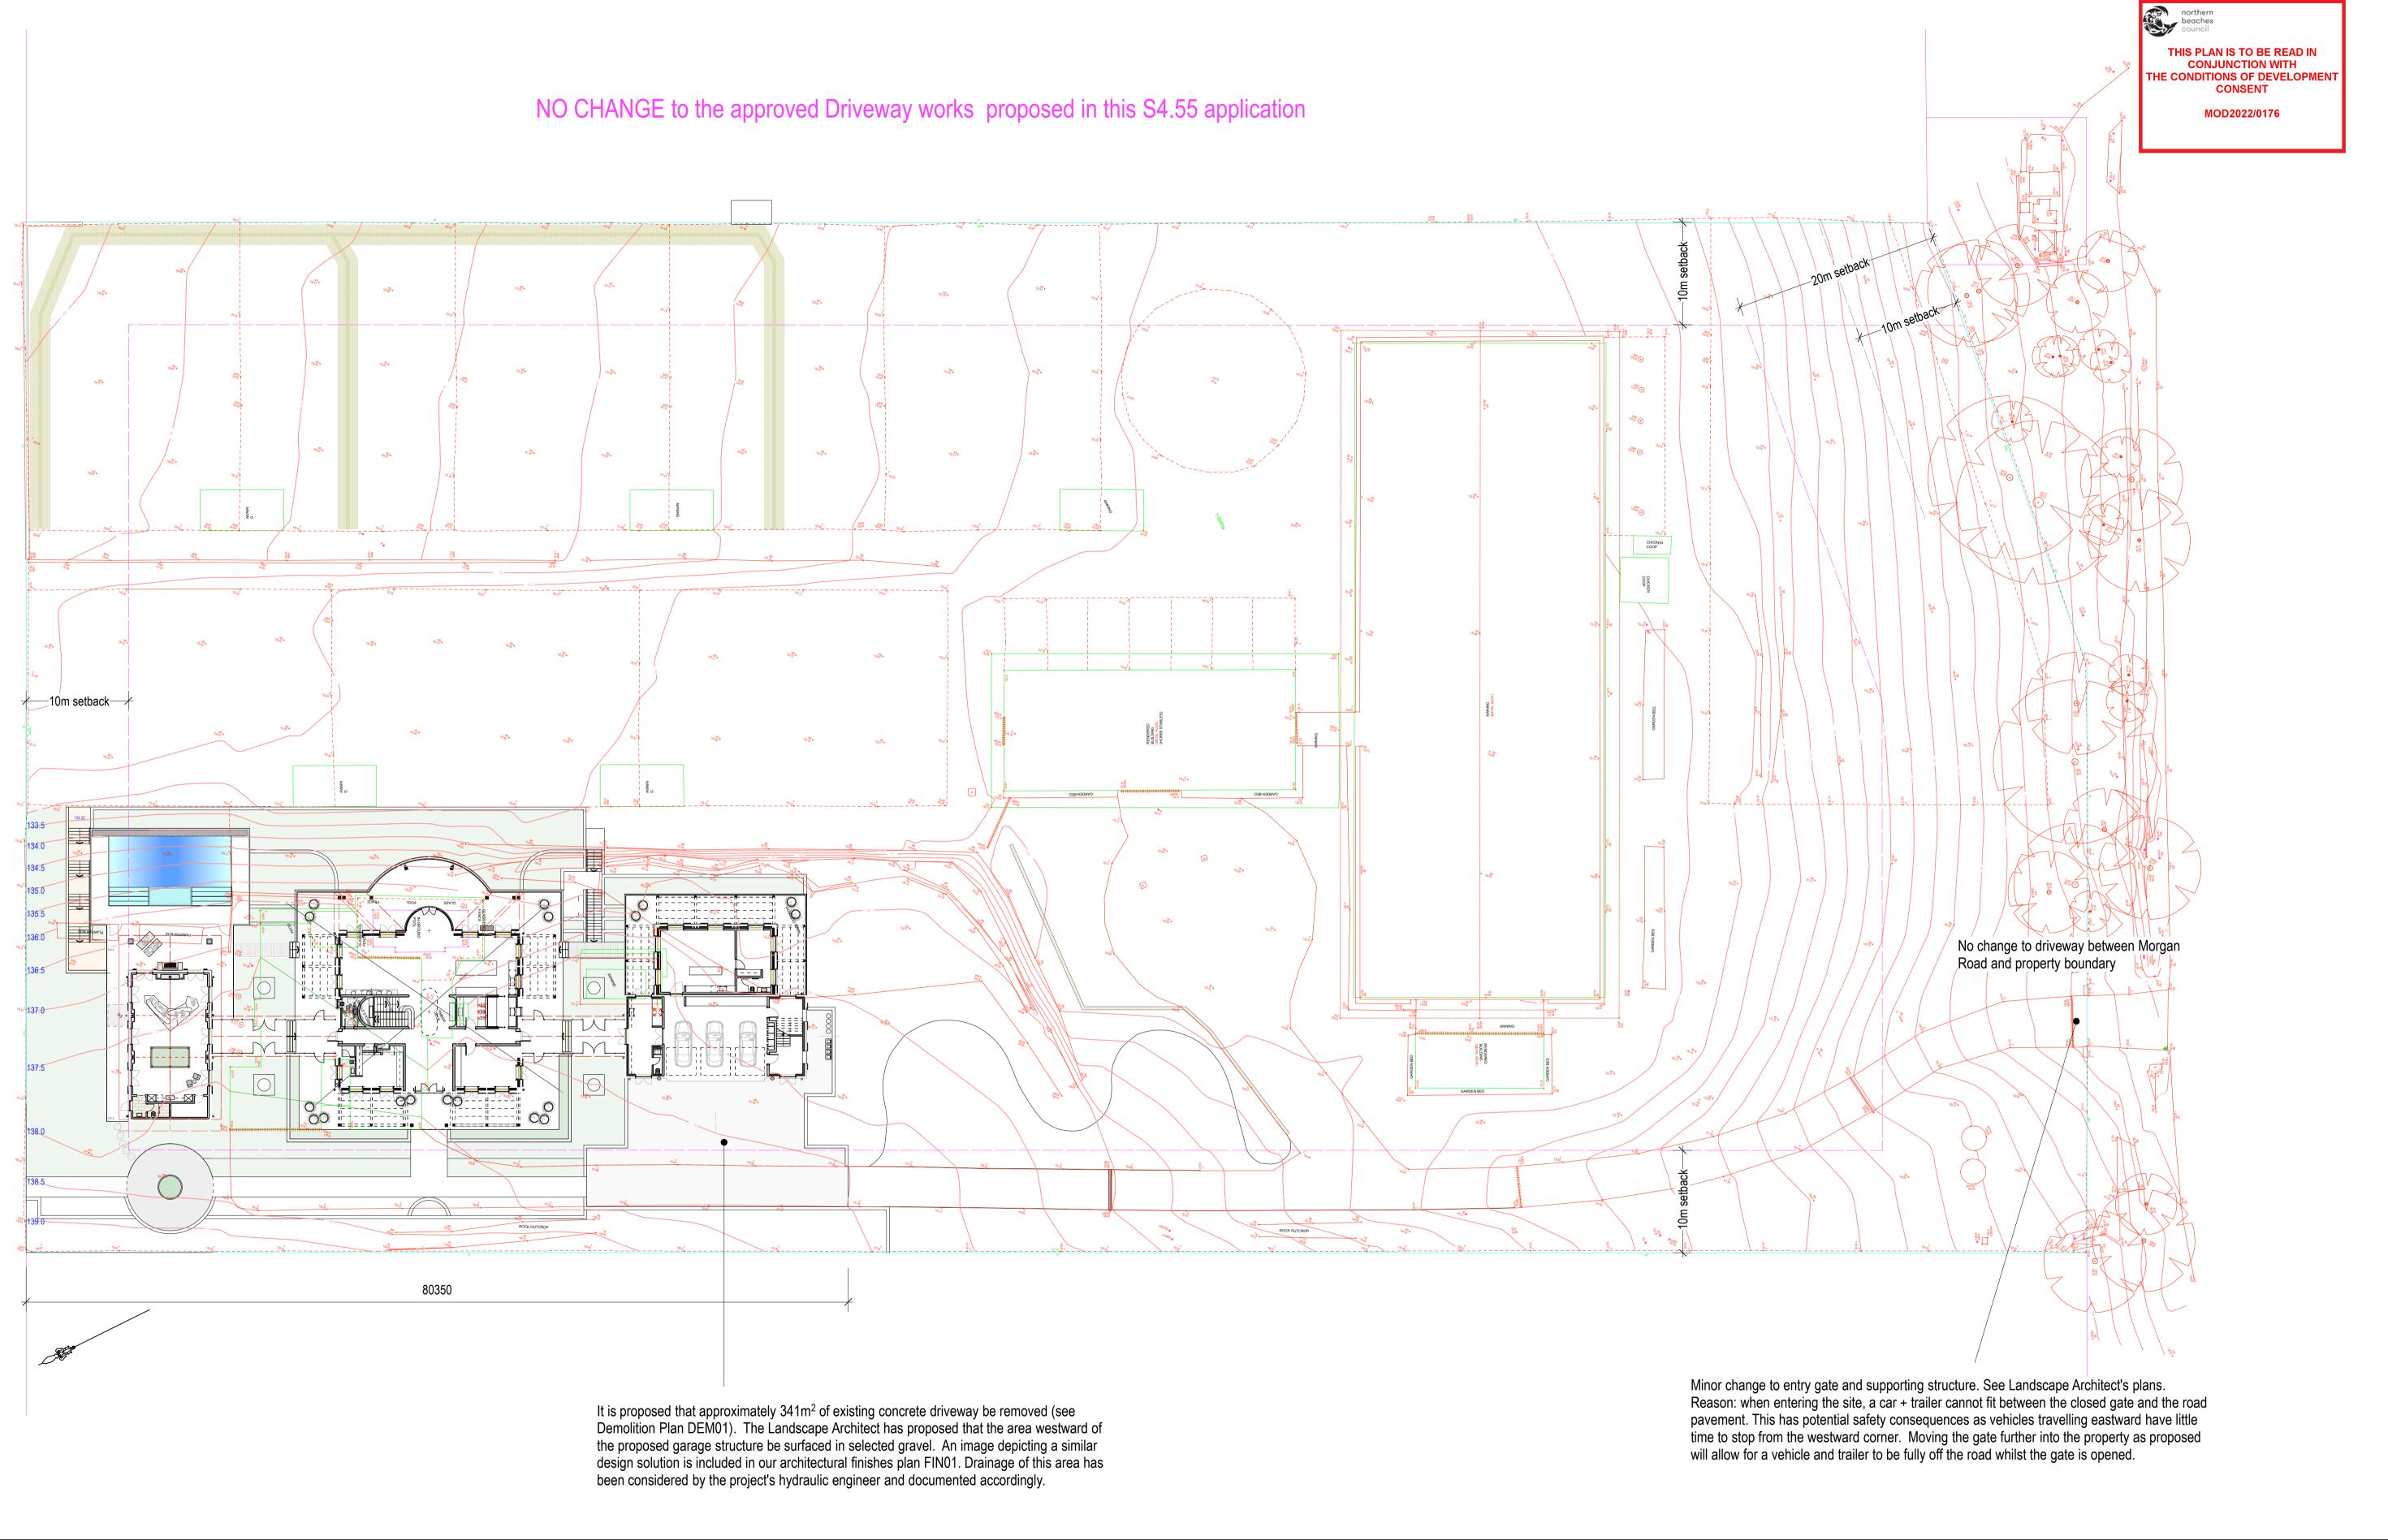

prestonpeterson


Studio 3
104 Victoria Avenue
Chatswood NSW
Australia 2067
ABN 85 194 887 260
www.prestonpeterson.com.au
copyright ©

Nominated Architect Jonathon Peterson NSW ARB 5776 Drawing Notes Revision Control


B 31/3/2022 S4_55 Application

A 9/7/21 DA Issue

Driveway Plan Jenny and David Austin Drawing Number Taronnah 1:300 @ A1 Project Address Rev Date DRV01 13 Morgan Road Belrose 2085 31/3/2022 Project Code Drawn by Checked by Revision AUST01 JDP JLP

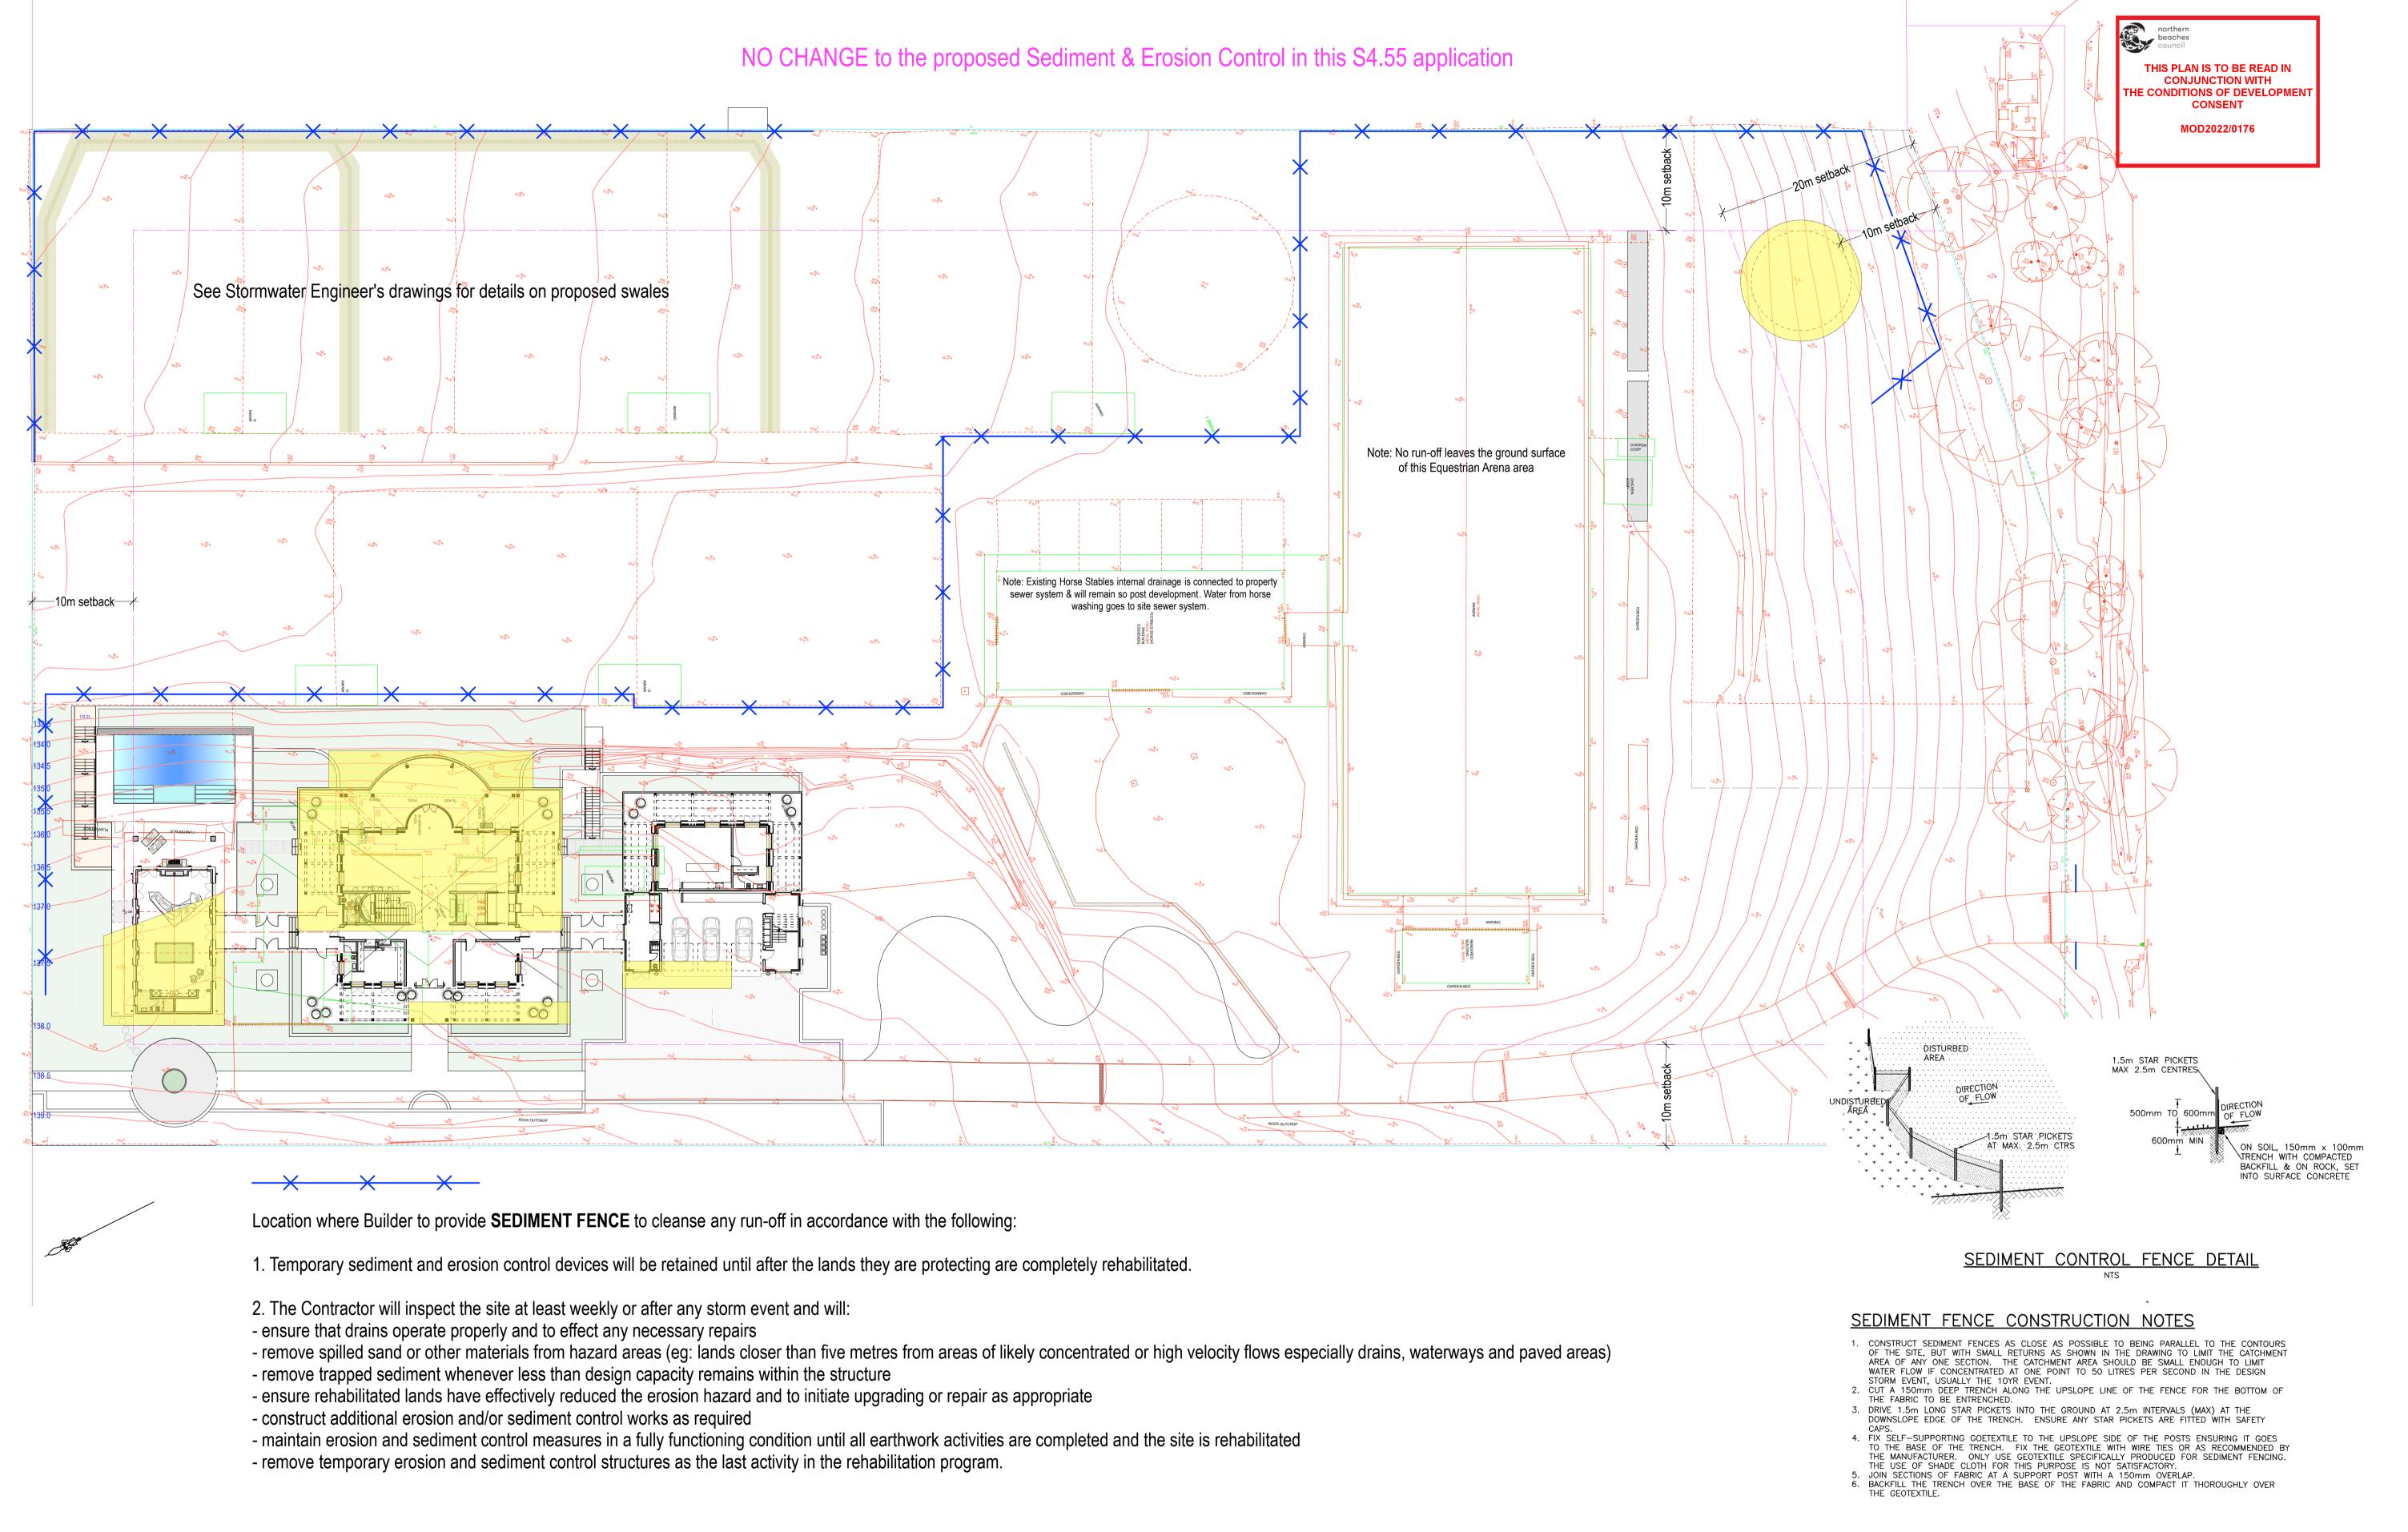

Drawing Notes | Revision Control prestonpeterson Jenny and David Austin **Sediment & Erosion Control Drawing Number** Taronnah 1:300 @ A1 104 Victoria Avenue Project Address Rev Date SEC01 Chatswood NSW 13 Morgan Road Belrose 2085 31/3/2022 Australia 2067 ABN 85 194 887 260 Project Code C 31/3/2022 S4.55 Application Drawn by Checked by Revision Nominated Architect www.prestonpeterson.com.au B 28/9/21 Ammended AUST01 **JDP** JLP Jonathon Peterson NSW ARB 5776 copyright © A 9/7/21 DA Issue

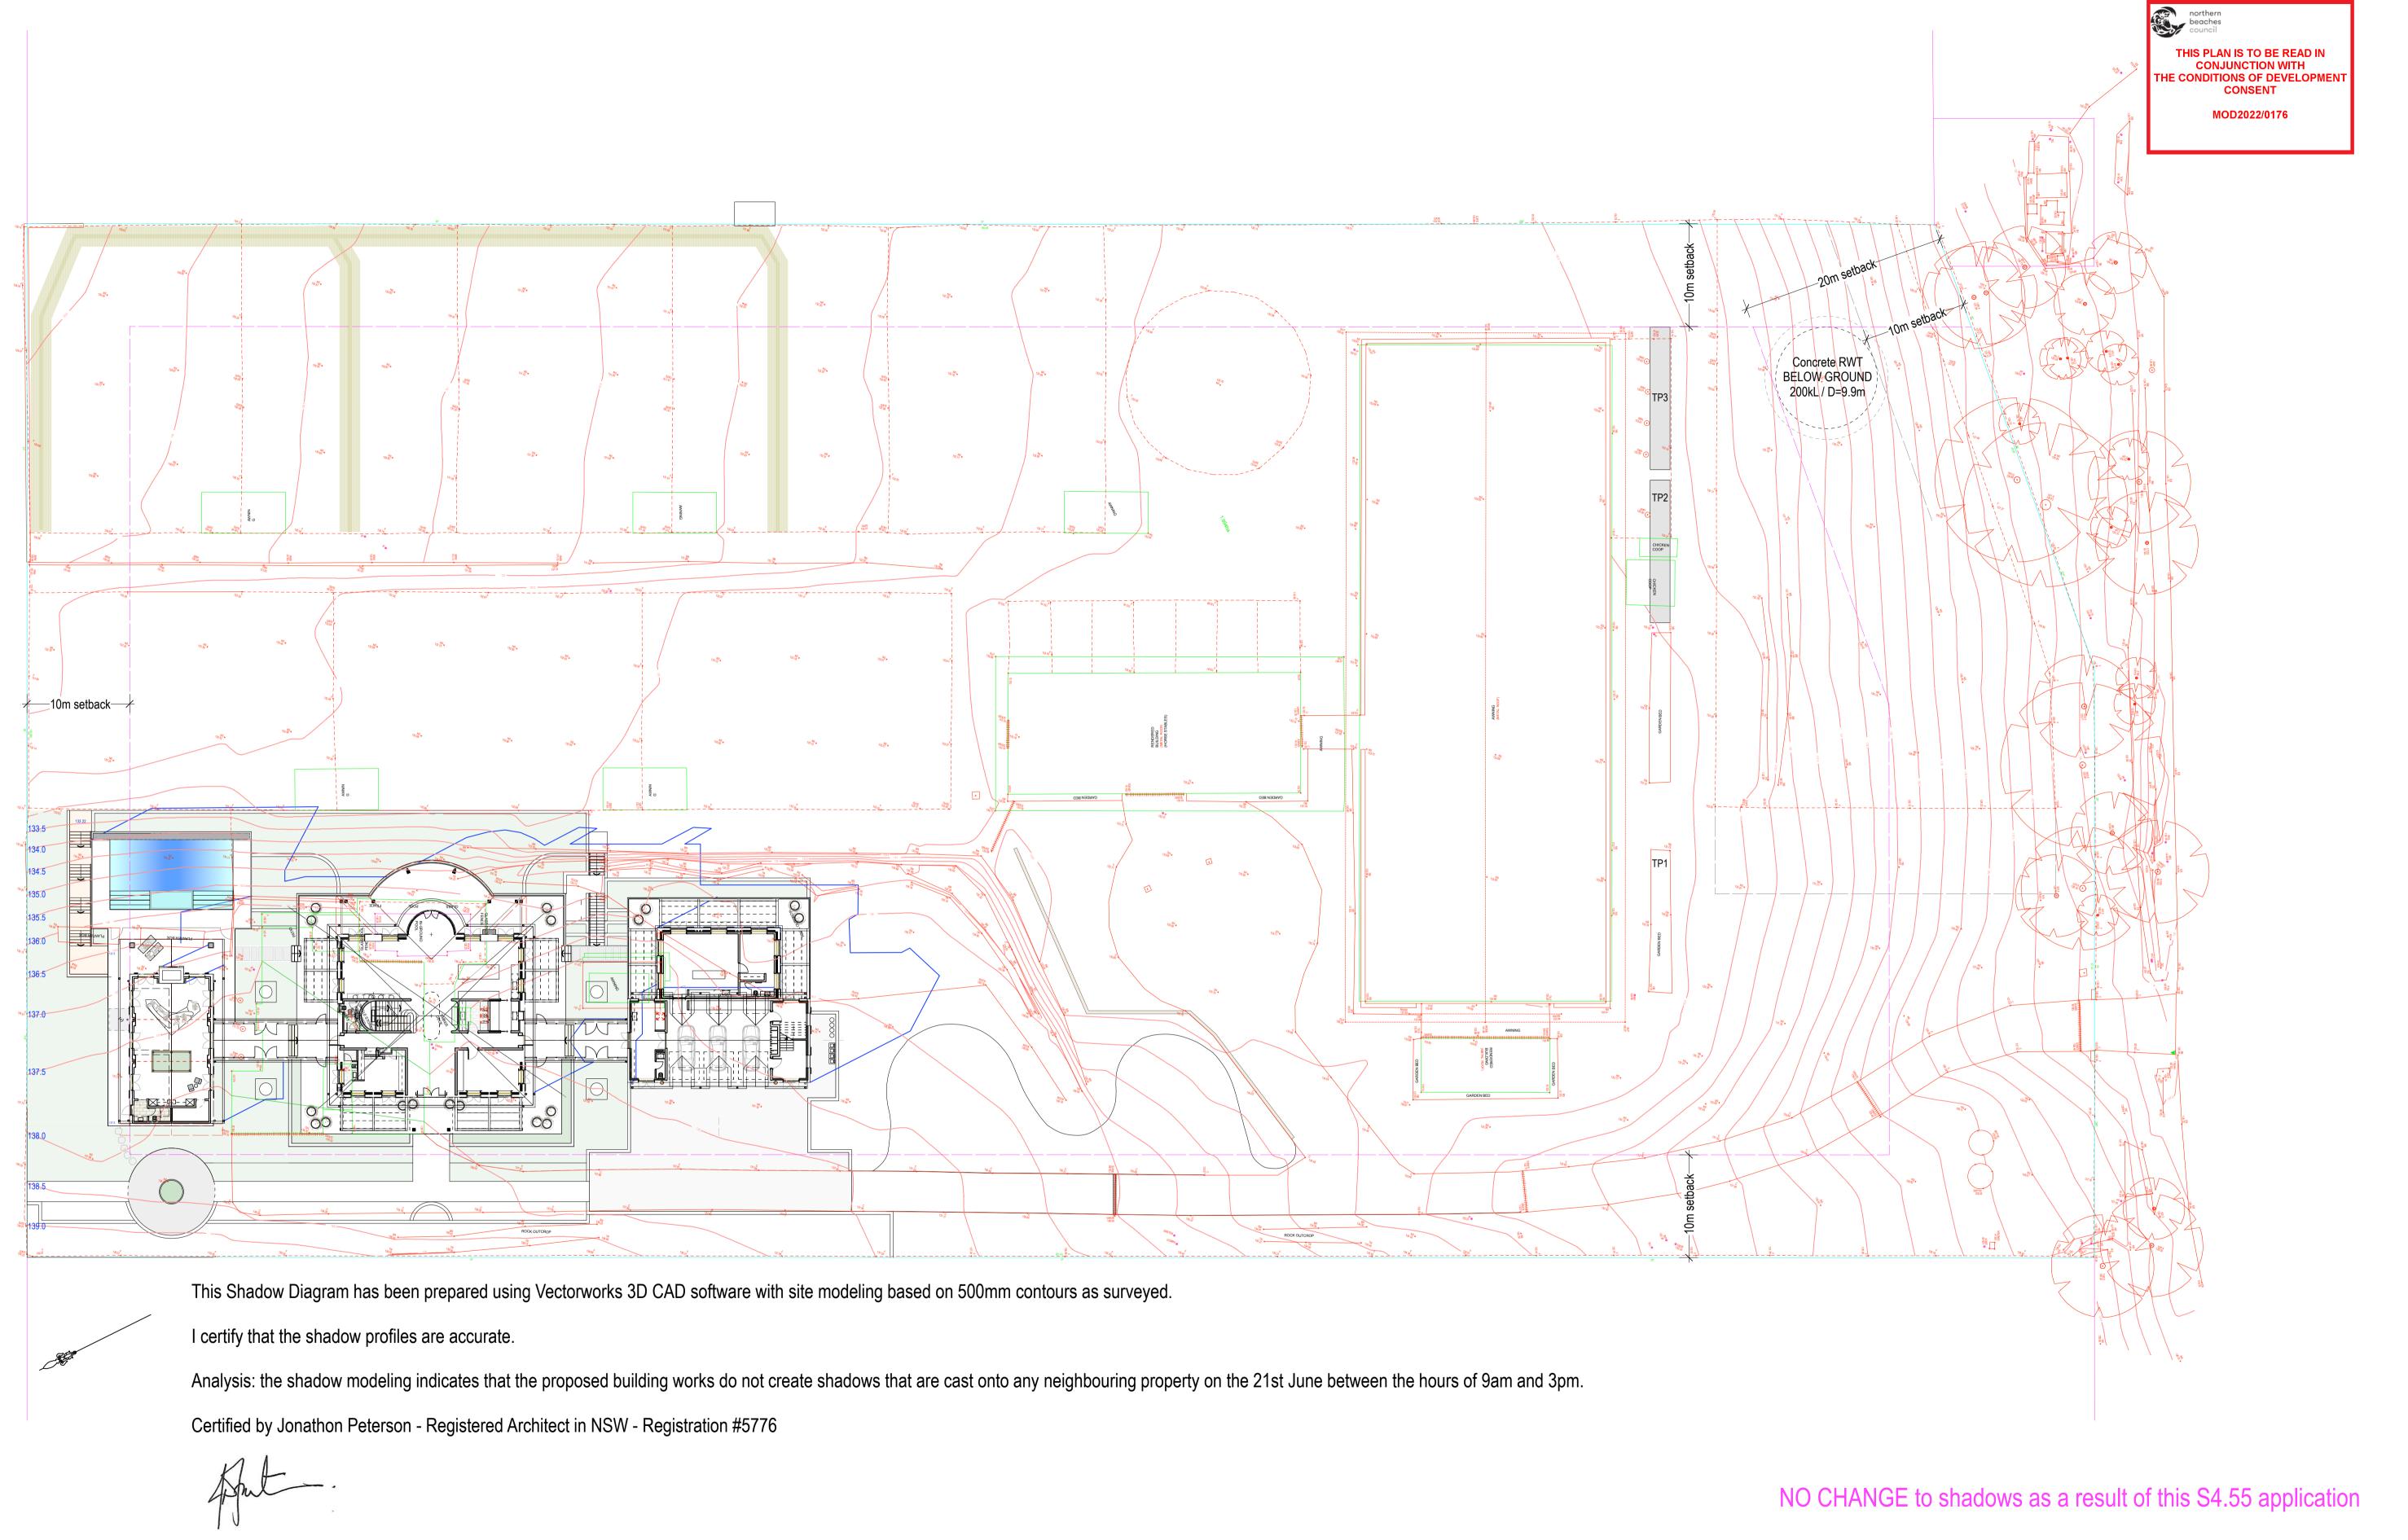

prestonpeterson


Studio 3 104 Victoria Avenue Chatswood NSW Australia 2067 ABN 85 194 887 260 www.prestonpeterson.com.au copyright ©

Nominated Architect Jonathon Peterson NSW ARB 5776 Drawing Notes Revision Control

B 31/3/2022 S4.55 Application

A 9/7/21 DA Issue



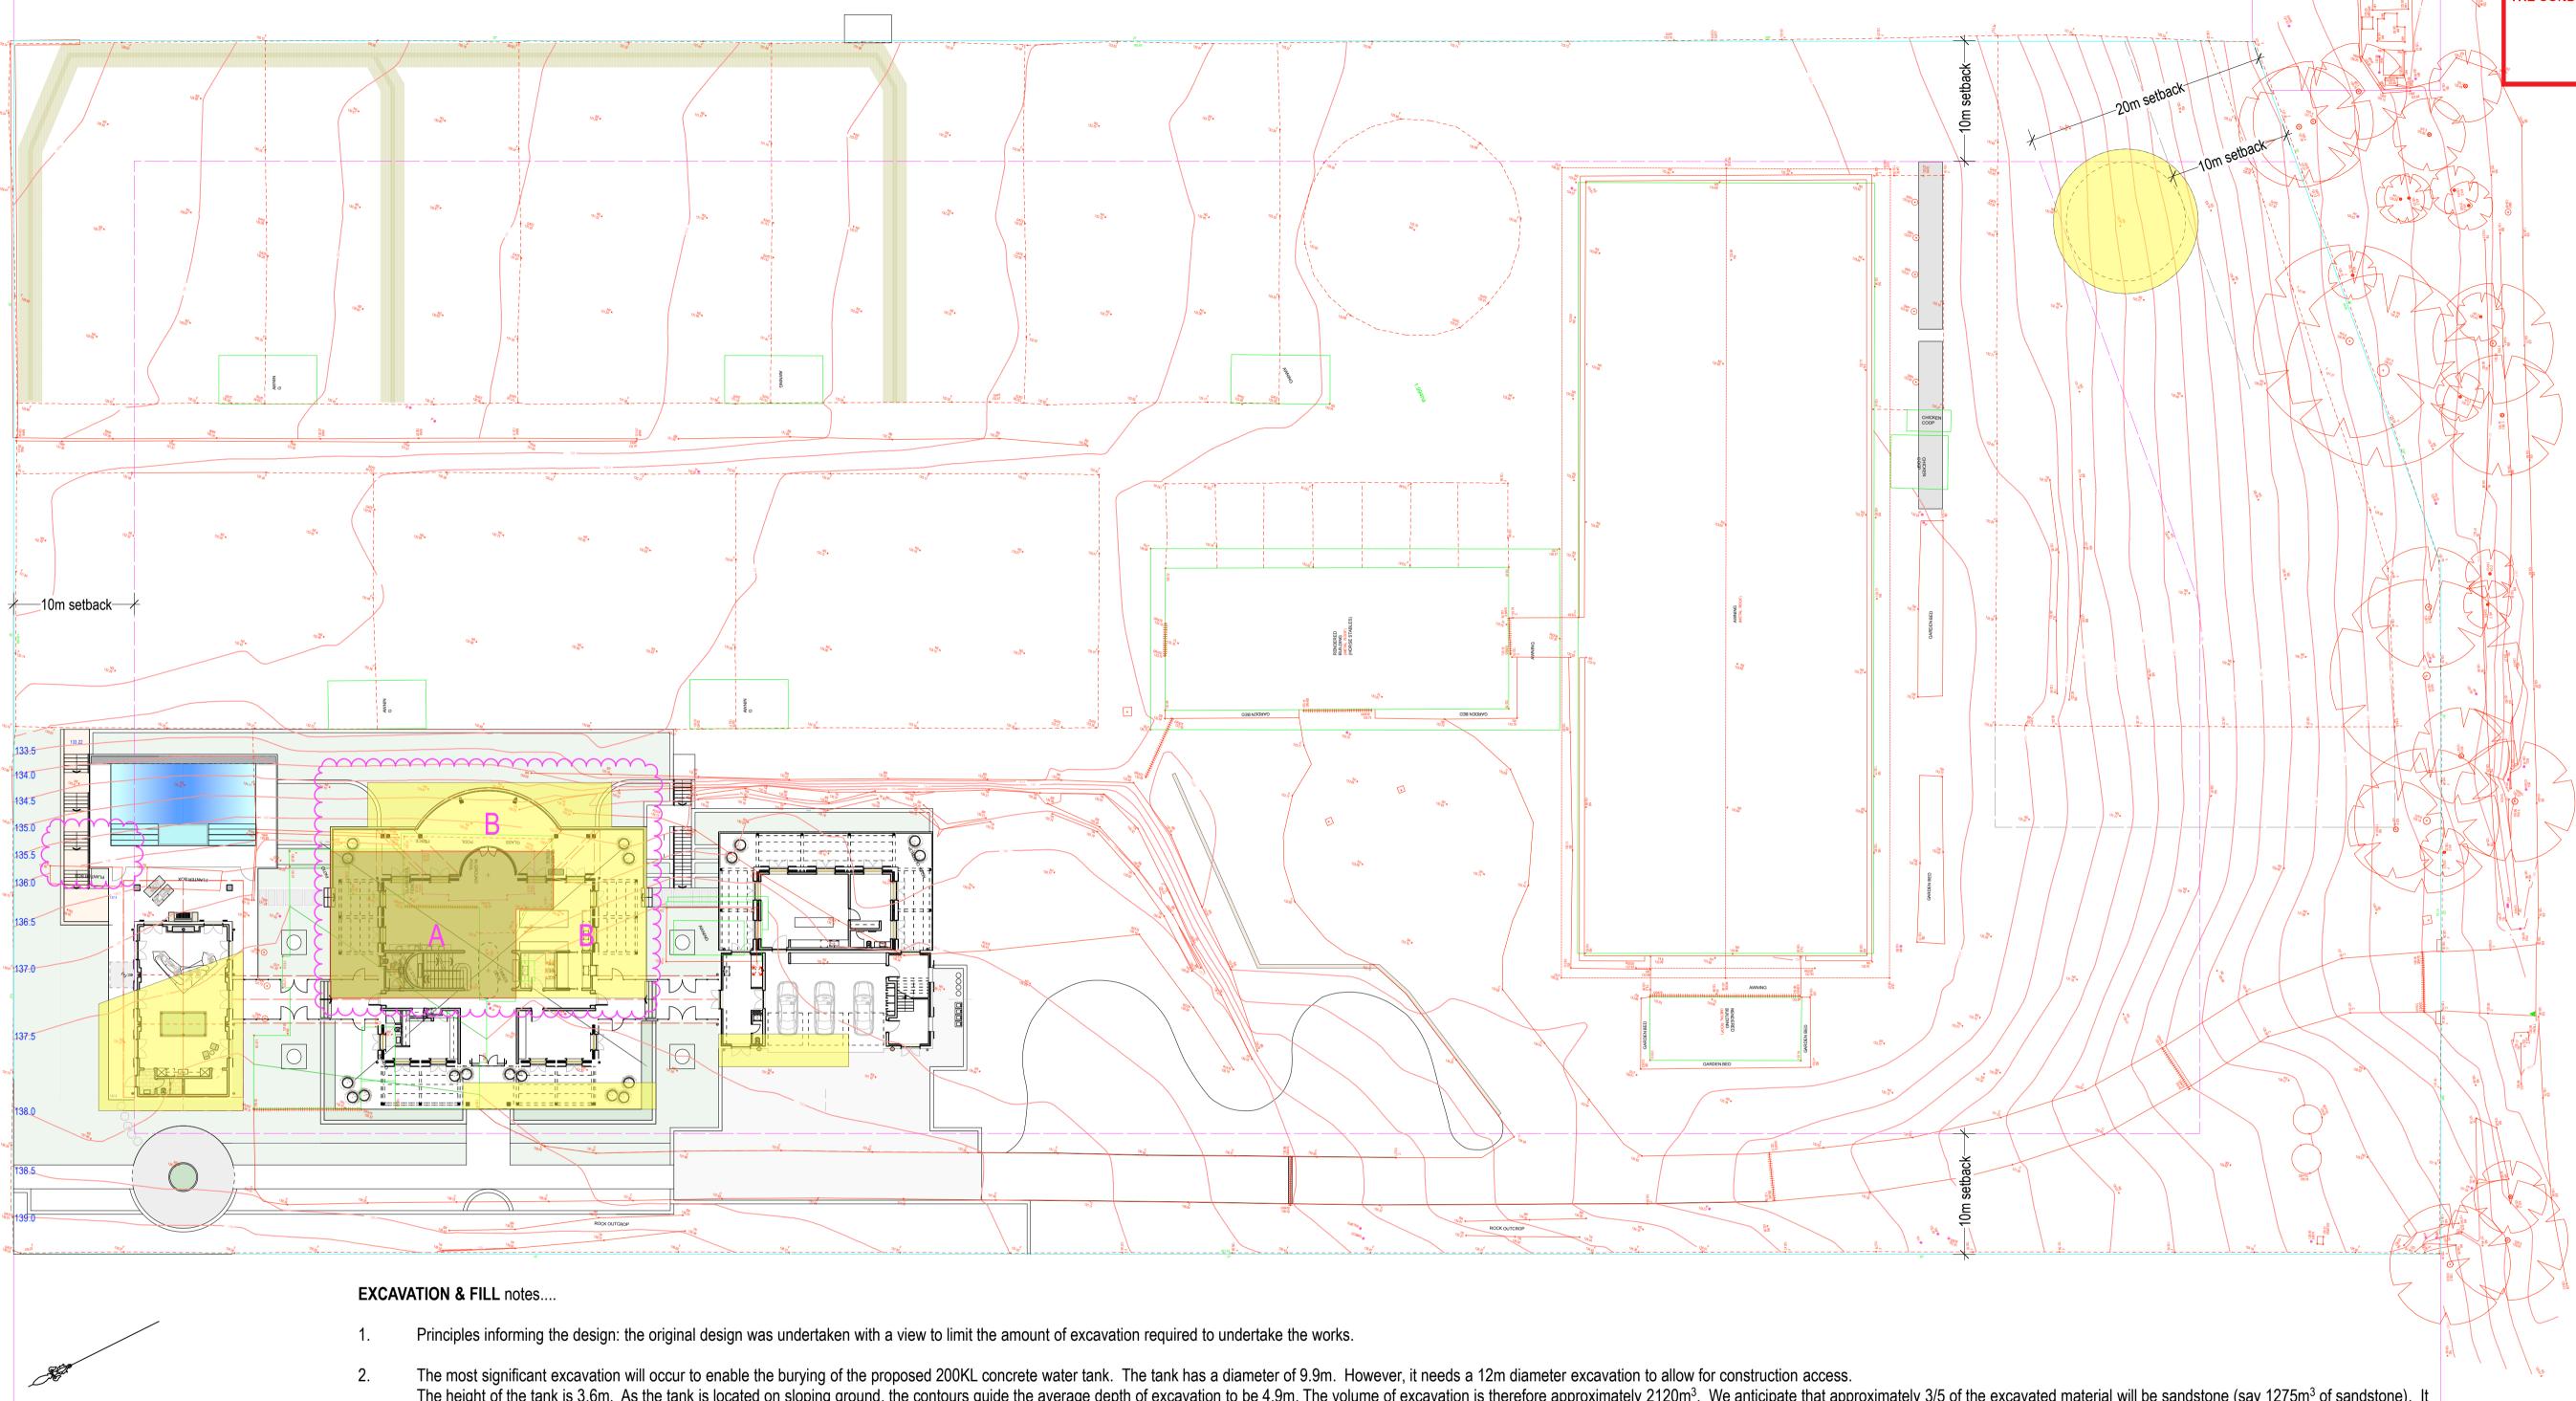


- The most significant excavation will occur to enable the burying of the proposed 200KL concrete water tank. The tank has a diameter of 9.9m. However, it needs a 12m diameter excavation to allow for construction access.

 The height of the tank is 3.6m. As the tank is located on sloping ground, the contours guide the average depth of excavation to be 4.9m. The volume of excavation is therefore approximately 2120m³. We anticipate that approximately 3/5 of the excavated material will be sandstone (say 1275m³ of sandstone). It is our hope that the quality of this sandstone will be sufficient to use in the copious areas of sandstone clad retaining walls throughout the works. However, this will depend on what we find during excavation. The remaining excavated material will be used as backfill around the tank once it is constructed. Any excess material (either sandstone that is not useable in the new works, or spoil) will be taken away from the site by commercial contractors.
- 3. Games Room the western end of the games room sits below the existing natural ground level. The land is around 700mm above ground at the south-western corner of the Games Room. This will require trimming of the site in this location. The depth of the underlying sandstone shelf in this location has been tested by the project's geotechnical engineer and it sits approximately 200-300mm below ground. Again, it is hoped that any sandstone excavated in this area can be re-used throughout the works but only time will tell as to the quality of what we find.
- 4. Minor other areas to enable works the project's structural engineer will develop the design of the building's footings as part of the works. It is hoped that the existence of rock as the underlying base material under the proposed building will result in very little excavation to enable the works.
- 5. Swimming pool it is noted that the swimming pool is unlikely to require any excavation as it has been designed to have a finished level similar to the Games Room, and therefore the floor of the pool will sit above the existing ground level.
- This S4.55 application seeks approval for the inclusion of a Basement Level under the central pavilion. This will required additional excavation to that proposed in the DA in the area noted as 'A'. However, the demolition of the existing house undertaken in late 2021 under a CDC (issued by Council) uncovered a significant excavation on the site which was backfilled (in the approximate area labelled 'B'. Hence, the actual quantum of excavation to be undertaken to allow for the proposed basement is not overly significant.

Drawing Notes | Revision Control prestonpeterson Jenny and David Austin **Excavation & Fill Plan** Drawing Number Taronnah 1:300 @ A1 104 Victoria Avenue Project Address Rev Date EXF01 Chatswood NSW 13 Morgan Road Belrose 2085 31/3/2022 Australia 2067 ABN 85 194 887 260 Project Code Drawn by Checked by Nominated Architect www.prestonpeterson.com.au B 31/3/2022 S4_55 Application AUST01 JDP JLP copyright © Jonathon Peterson NSW ARB 5776 A 9/7/21 DA Issue



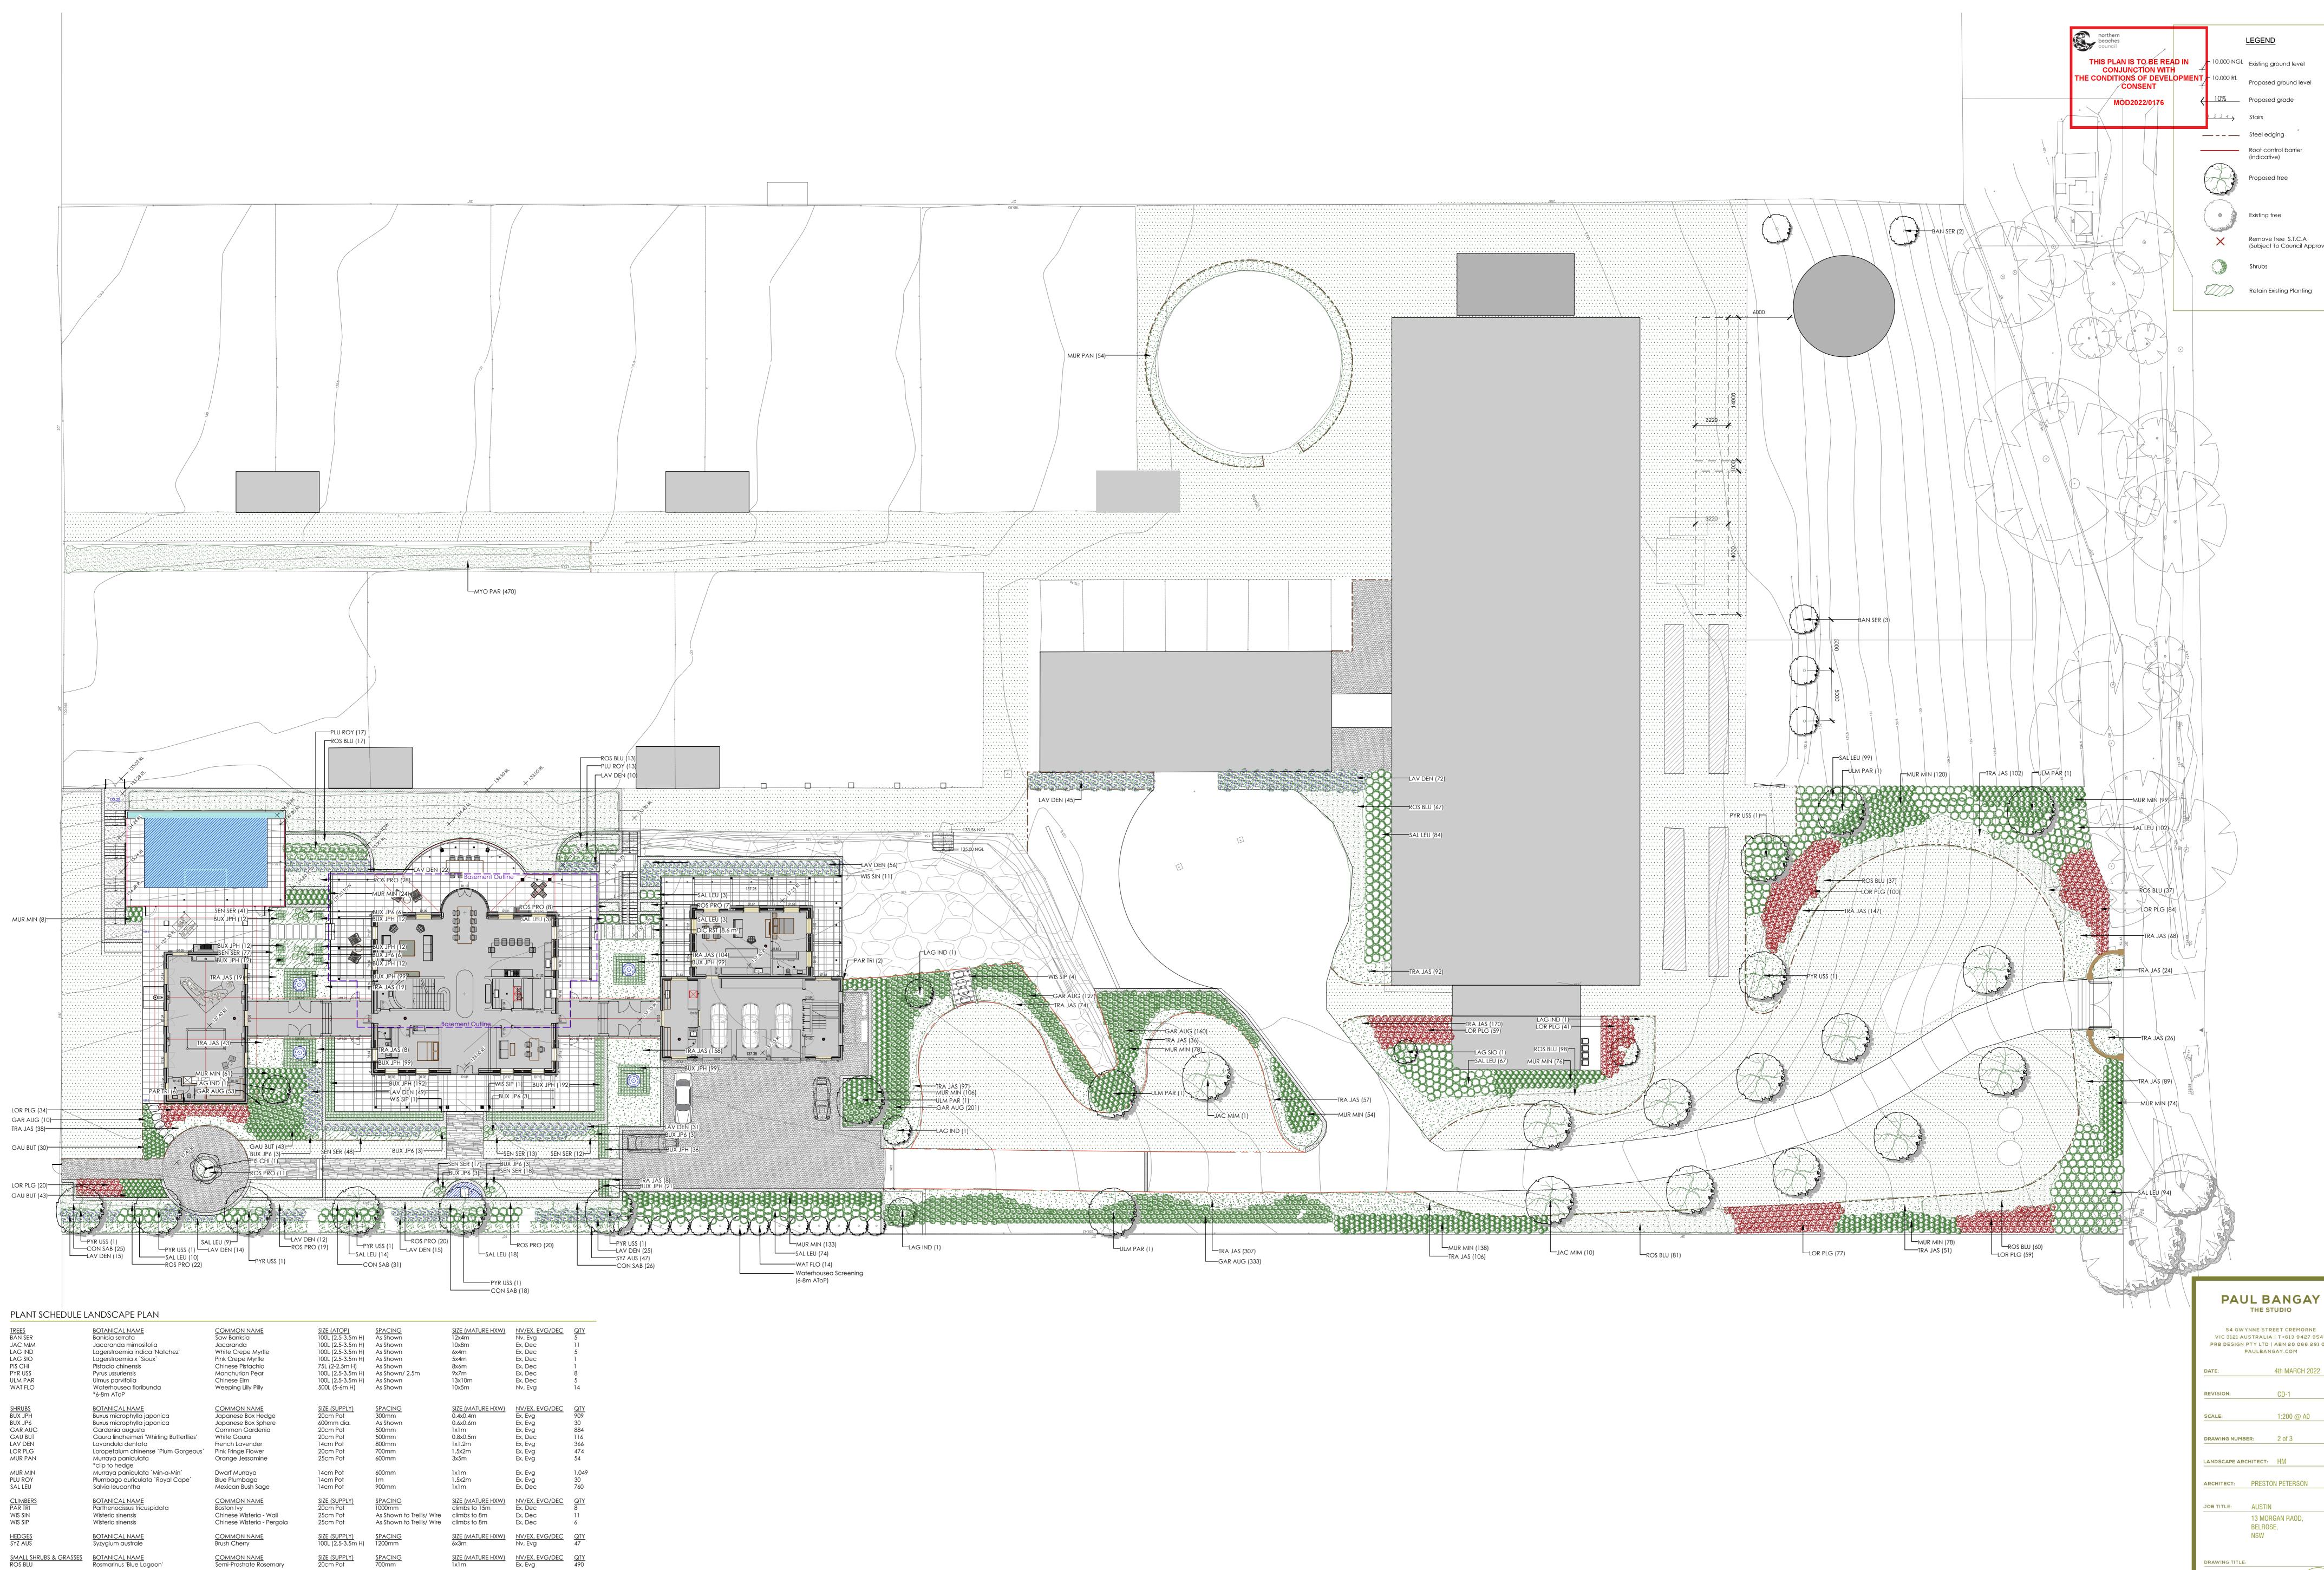

COMMON NAME Morroccan Glory Vine

Prostrate Rosemary

Blue Chalksticks

Star Jasmine

Kidney Grass (between steppers) 14cm Pot

BOTANICAL NAME Convolvulus sabatius

Dichondra repens

Senecio serpens

Myoporum parvifolium

(quantities may vary, confirm on site)

Rosmarinus officinalis `Prostratus`

Trachelospermum jasminoides

DIC RST

SEN SER

SIZE (SUPPLY) 14cm Pot

14cm Pot

20cm Pot 20cm Pot

SPACING 500mm

250mm

500mm

400mm 500mm

SIZE (MATURE HXW) NV/EX, EVG/DEC QTY 0.2x3m Ex, Evg 100

0.1x1m

0.2x1.5m

0.5x2.5m

0.3x0.8m 0.5x2m

Nv, Evg

Ex, Evg Ex, Evg Ex, Evg

216

226 1,884

Remove tree S.T.C.A (Subject To Council Approval)

PAUL BANGAY

VIC 3121 AUSTRALIA | T+613 9427 9545 PRB DESIGN PTY LTD | ABN 20 066 291 076 PAULBANGAY.COM 4th MARCH 2022 1:200 @ A0

13 MORGAN RAOD,

DRAWING TITLE: CONSTRUCTION DOCUMENTATION LANDSCAPE PLAN SOFTSCAPE IT IS THE RESPONSIBILITY OF THE CLIENT TO CHECK ALL DRAWINGS
ANY DISCREPANCIES MUST BE MADE AWARE TO PRB DESIGN PTY LT
IMMEDIATELY FOR RECTIFICATION BEFORE CONSTRUCTION COMMENC
THEREFORE IT IS THE RESPONSIBILITY OF THE CONTRACTOR
TO ENSURE THEY ARE WORKING FROM CLIENT APPROVED DRAWING
BEFORE CONSTRUCTION NOTES:

These plans are to be read in conjunction with this project's auxiliary Construction Specification document.

GENERAL OUTLINE OF WORKS

All contractors (and their work) are to comply str

All contractors (and their work) are to comply strictly to all Australian Standards*, Building Codes, Environmental Protection policies, Workplace Health and Safety guidelines, Local Council/Governance regulations and Heritage Council requirements.

*Projects abroad to comply with National Standards.

All relevant permits and approvals are to be obtained by contractor prior to undertaking any works.

Contractor to undertake a full site set-out and verify all dimensions prior to undertaking any works. Ensure any required temporary

fences are in place (i.e. Site fence, Temporary pool fencing, Tree Protection Zone fencing, Temporary balustrades etc.)

All contractors must be aware of all existing trees to be retained on site. Refer to Arborist report for Tree Protection Zones (TPZ),

Structural Root Zones (SRT) and Protective Fencing requirements during all building works. Allow for Root Barriers and Deflectors to manufacturers specification at the time of planting (and periodic maintenance thereafter), to assist tree roots to develop away from services, pavements, walls and structures.

Plant supply by PRB Design, unless otherwise advised.

SAFETY IN DESIGN GENERAL NOTE

No part of this design has been identified as posing an abnormal risk to health and safety, within it's intended use.
 PRB Design advises client/contractor to consult qualified WHS Professional/ Building Certifier/ Engineer and/or Architect regarding any items of concern.

Should any further safety risks be identified within this design, please report to PRB Design immediately.
 Seek professional advice regarding safe construction and continuing maintenance.

HARDWORKS - GENERAL

All nondescript fences (i.e. paling boundary fences) to be painted 'Bangay Green' consisting of 1 part Brunswick Green (33797), 1 Part Black (SG6G9) - 50/50 mix.

All walls (retaining, freestanding, etc.) not exempt from planning regulations and NCC to be specified by Engineer and approved by Local Council.


For footings in close proximity to shrubs, creepers and ground covers, allow at least 300mm of topsoil over footings. Footings adjacent to proposed tree plantings require 700mm of topsoil cover. This is to ensure adequate soil exists for plantings adjacent to structures (i.e. walls, pergolas, decks, fences etc.), all footings to be set below finished ground level (GL).


VEGETABLE/HERB GARDENS


Any edging or raised structure to house vegetable or herb gardens is strictly not to be constructed from treated pine. Paul Bangay to be consulted on type of material to be used if not specified on drawings.


WATER FEATURE


Maximum water depth to be ≤300mm unless otherwise stated on detail. Install aluminium mesh (powder coated black by manufacturer) with 70mm apertures, secured 50mm below water level for child safety for water deeper than 300mm as per detail. Concrete shell of pond to be detailed by structural engineer. Pond internally waterproofed with fibreglass finish by onsite fibreglasser (from 'Wetseal' or similarly approved). Paint over with 2 coats of vinyl chlorine rubber (colour: matt black). Allow for all services prior to waterproofing/tanking including, 12 volt lighting cable, pump cable & overflow pipe. Install PVC pipe as overflow pipe & connect to storm water system. Cut off pipe at water level & paint in black waterproof paint. It is advisable to install oversized pipes for cables to ensure future replacement is not hindered. A flexible pipe connection should be allowed for to the pump to allow access and servicing of the pump. There should be sufficient power cable length in the pond to allow for removal of the pump for servicing. Contractor to consult with Darryl Hoogeboom of 'Oz Watergardens Nursery' as to required pump size, pipe requirements and water feature design/details. 'Oz Watergardens Nursery' 100 Glen Rd, Silvan VIC 3795 (03) 9737 9663.

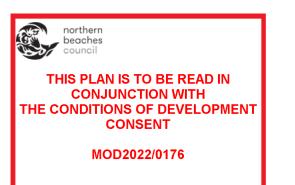

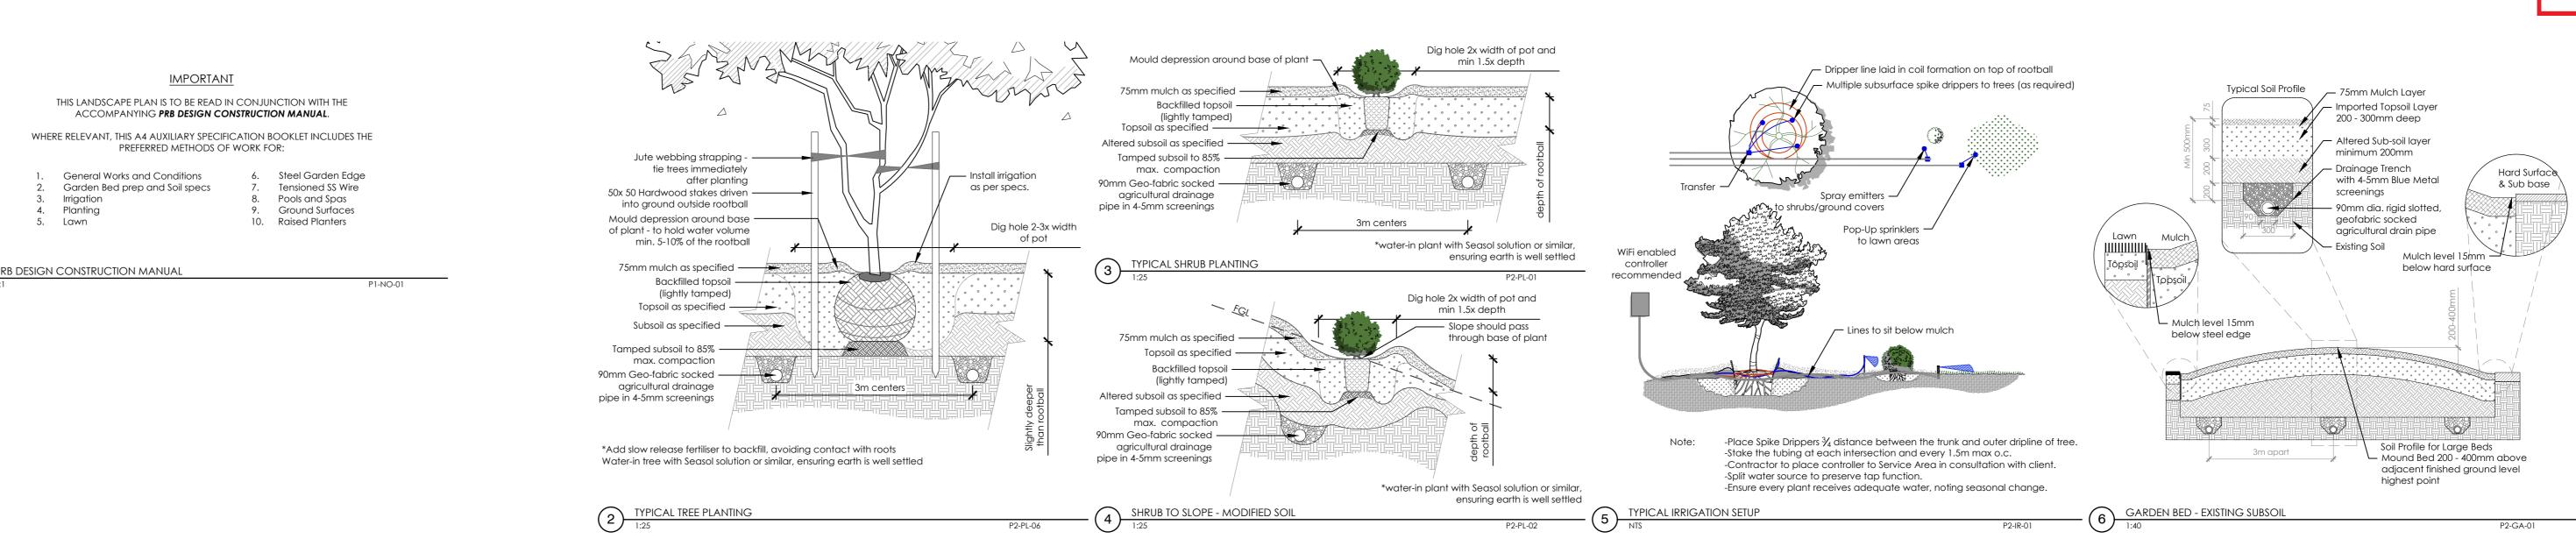


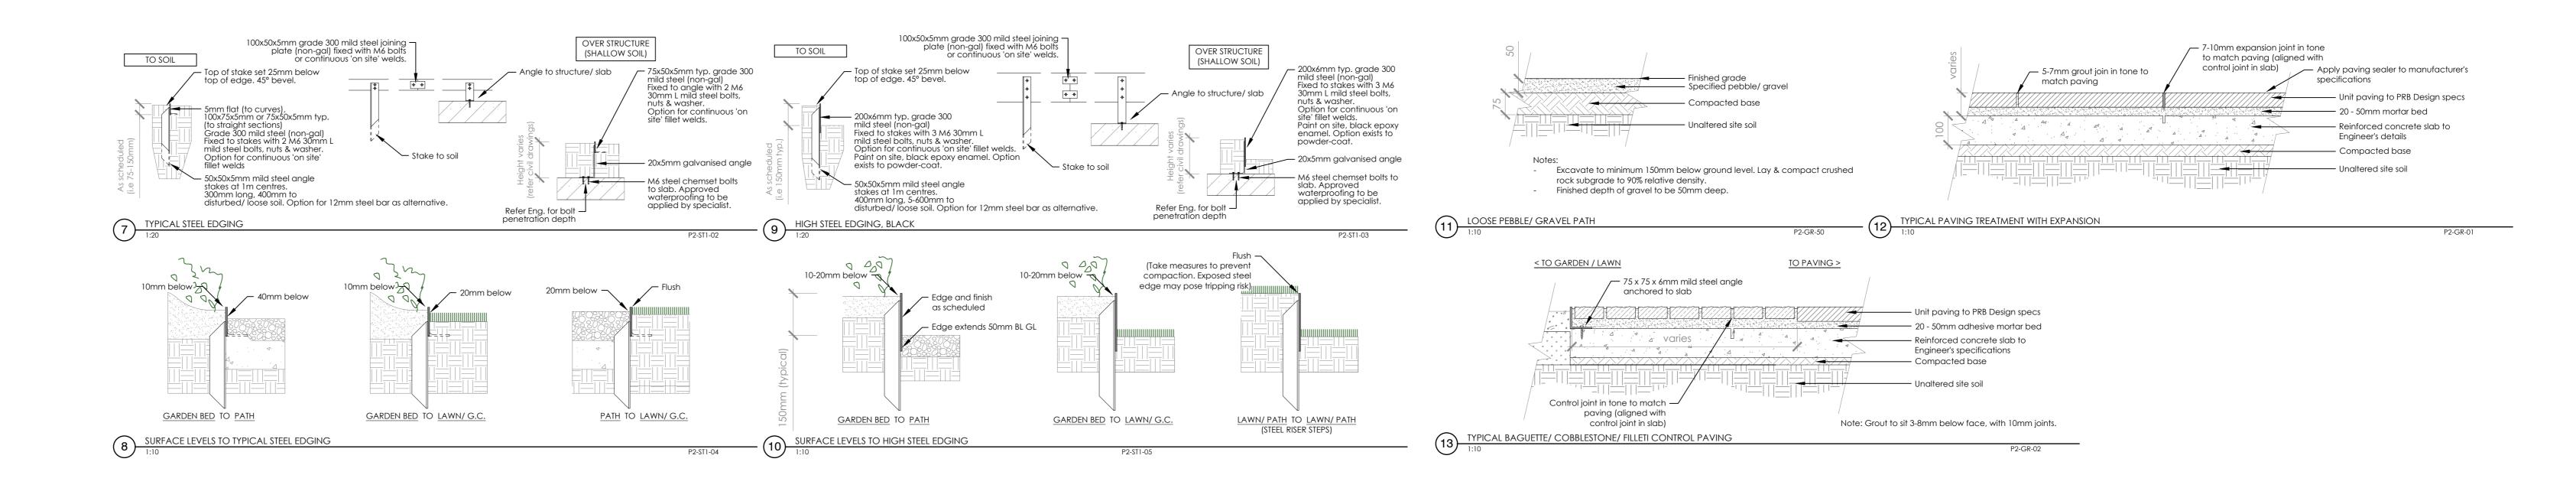

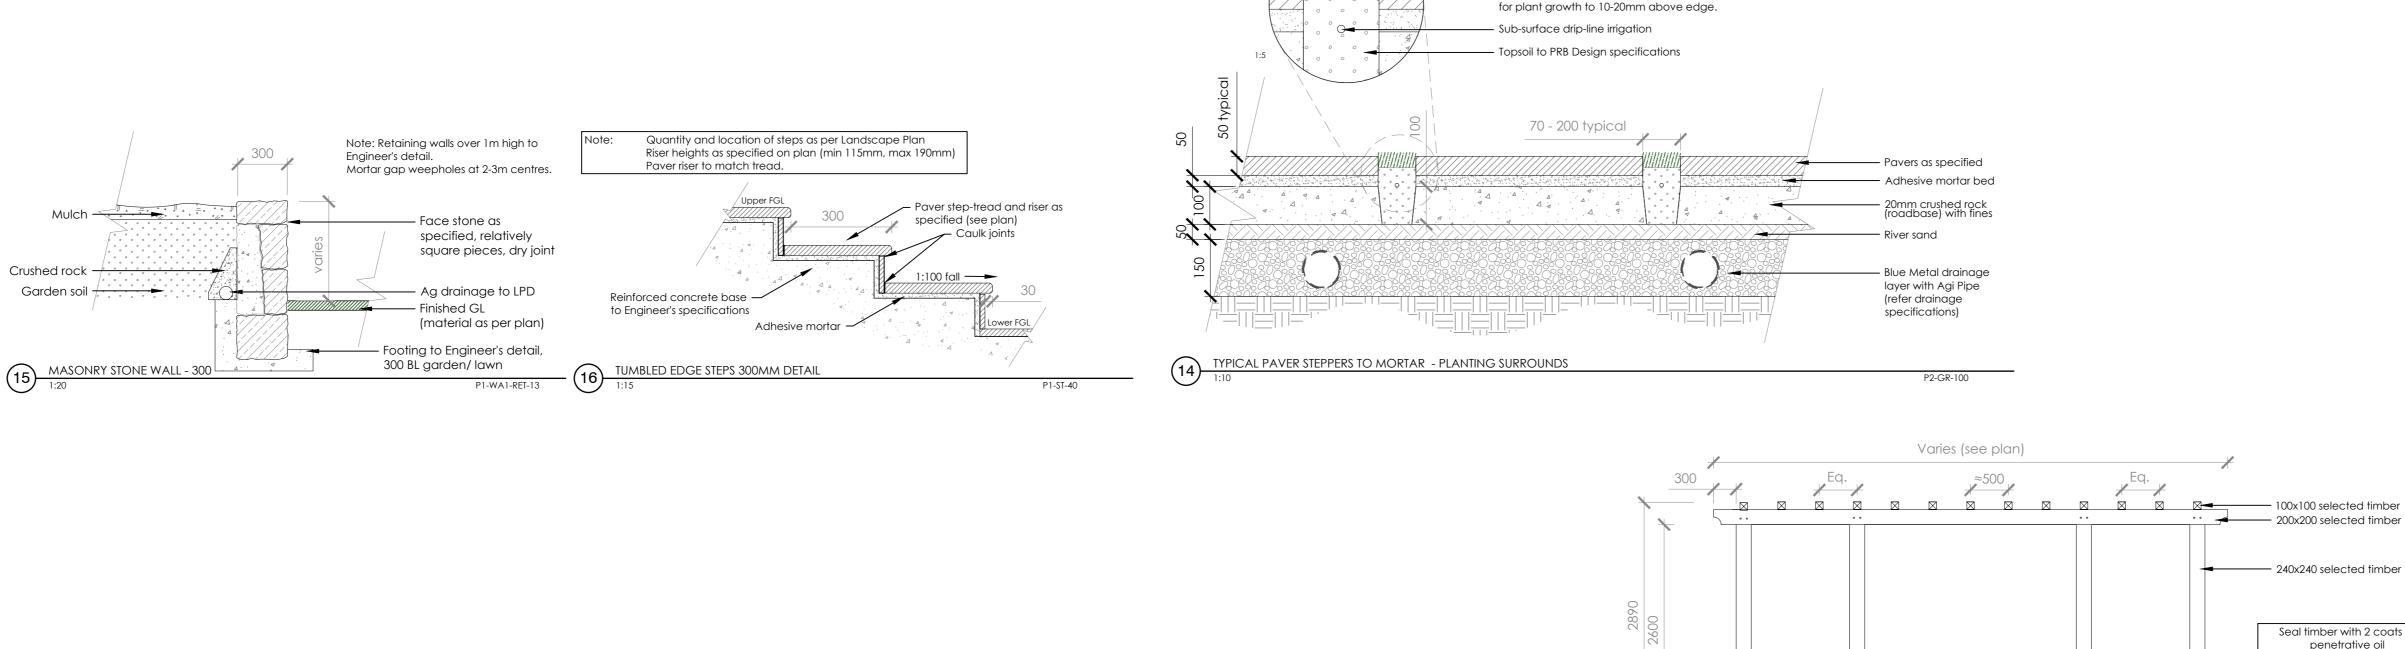

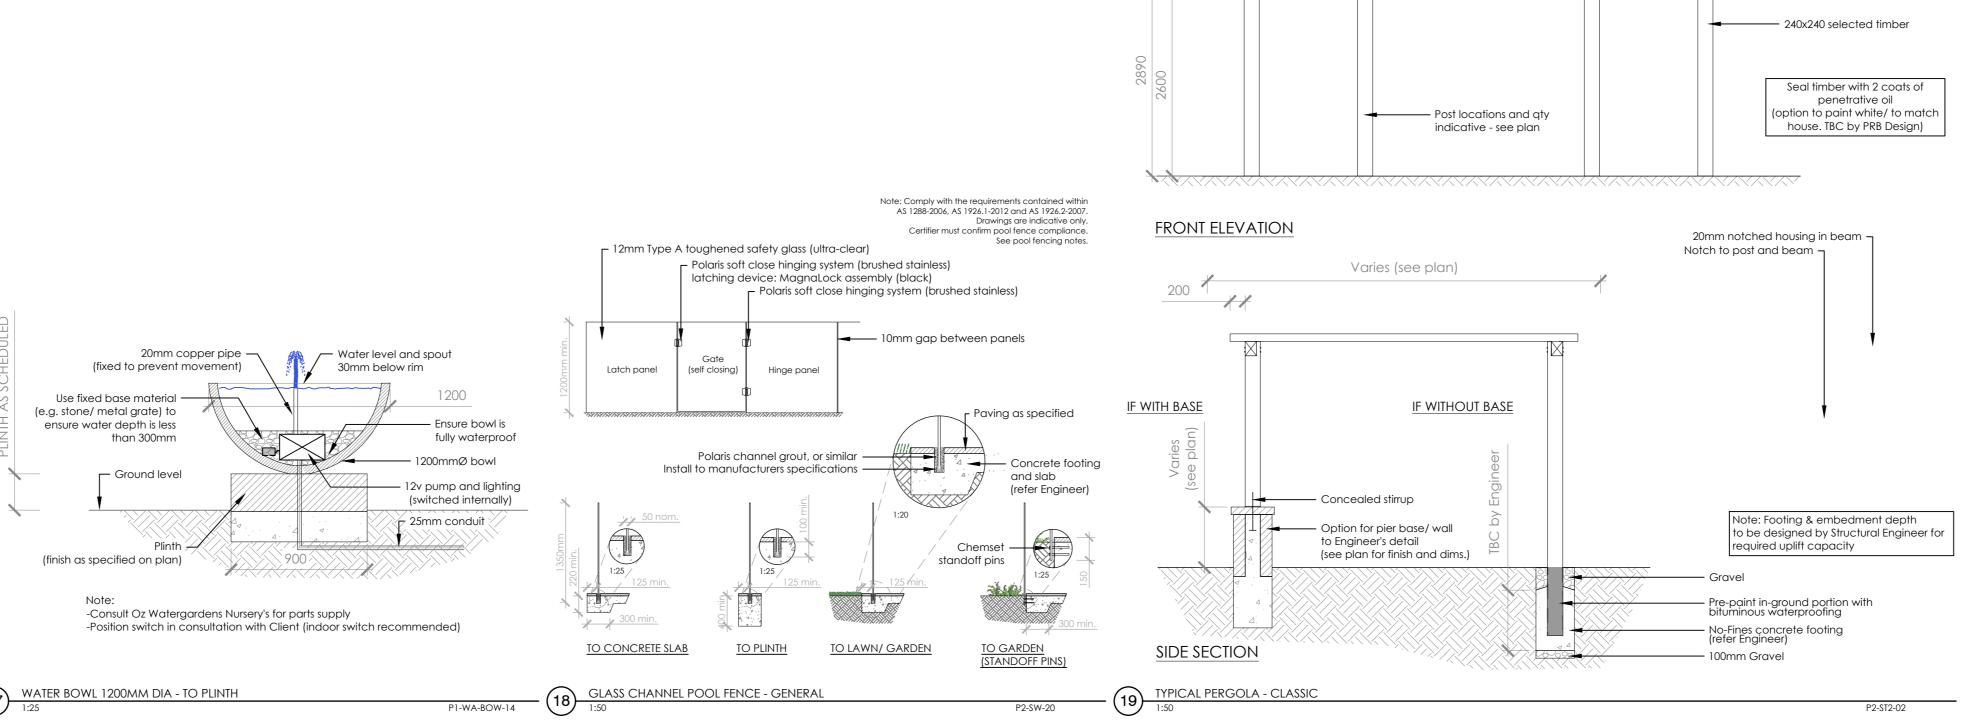

Planting / lawn as specified.
 Ensure suitable soil level to allow

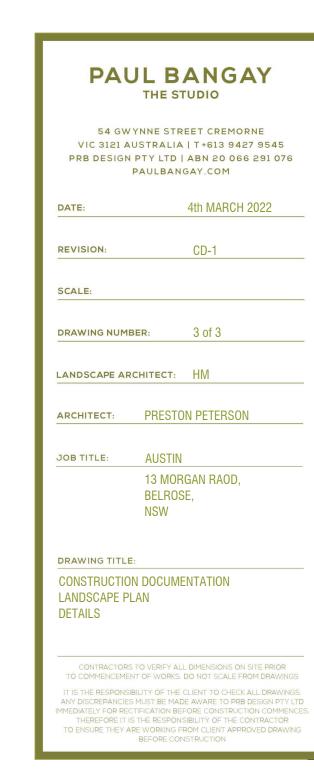

2. DO NOT SCALE FROM THESE DRAWING.

3. ALL DIMENSIONS ARE TO BE VERIFIED ON SITE BY THE BUILDER BEFORE COMMENCING WITH ASSOCIATED WORK

STORMWATER NOTES:

GENERAL:

AI. ALL WORKS SHALL BE CARRIED OUT IN ACCORDANCE WITH THE AUSTRALIAN STANDARDS (LATEST VERSION) AND THE REQUIREMENTS OF THE LOCAL COUNCIL AND ANY APPLICABLE AUTHORITIES. A2. ALL LEVELS SHOWN ARE TO THE AUSTRALIAN HEIGHT DATUM (AHD) UNLESS NOTED OTHERWISE. A3. THE LOCATION OF ALL DRAINAGE ELEMENTS ARE SHOWN INDICATIVELY BASED ON AVAILABLE SURVEY OR OTHER INFORMATION. ALL DRAINAGE ELEMENTS ARE TO BE INSTALLED WITH CONSIDERATION TO SITE CONSTRAINTS AND THE INTENT OF THE DRAINAGE CONCEPT.

A4. ANY MATERIAL VARIATIONS TO THE DRAINAGE CONCEPT OR DETAILED STORMWATER ELEMENTS MUST BE APPROVED BY NORTHERN BEACHES CONSULTING ENGINEERS PTY LTD PRIOR TO COMMENCEMENT

A5. ANY EXCAVATION OR TRENCHING FOR SERVICES ADJACENT TO A STRUCTURE OR PROPERTY BOUNDARY MUST NOT ENCROACH ON THE 'ZONE OF INFLUENCE', REFER TO THE NCC FOR FURTHER DETAILS.

GENERAL CONSTRUCTION NOTES:

BI. CONTRACTORS TO LOCATE ALL EXISTING SERVICES PRIOR TO EXCAVATION AND NOTIFY ENGINEER OF ANY POTENTIAL CLASHES WITH THE PROPOSED STORMWATER DRAINAGE SYSTEM. B2. ANY ELEMENTS OF THE EXISTING STORMWATER SYSTEM WHICH ARE PROPOSED TO BE RETAINED

MUST BE INSPECTED AND APPROVED BY AN ENGINEER PRIOR TO CONSTRUCTION AS BOTH HAVING ADEQUATE CAPACITY TO CATER FOR THE RUNOFF DIRECTED TO IT AND BEING IN ADEQUATE CONDITION

TO CONSTRUCTION AND UPGRADED AS REQUIRED IN ACCORDANCE WITH AS3500.3. B4. CARE SHOULD BE TAKEN WHEN UNDERTAKING WORKS IN THE VICINITY OF TREES NOT TO DISTURB

B3. EXISTING STORMWATER SYSTEM ALSO TO BE INSPECTED BY A SUITABLY QUALIFIED PLUMBER PRIOR

THE TREE ROOT SYSTEM. HAND DIGGING OF TRENCHES MAY BE REQUIRED SUBJECT TO THE PROJECT ARBORISTS REQUIREMENTS. REFER TO THE ARBORIST REPORT FOR EXCAVATION REQUIREMENTS SURROUNDING PROTECTED TREE ROOT ZONES.

B5. SWIMMING POOL SURCHARGE OVERFLOW TO BE CONNECTED VIA GRAVITY TO THE SEWER IN ACCORDANCE WITH AS3500. DETAILS AND CERTIFICATION BY OTHERS

B6. EXTENT, ALIGNMENT, DEPTH AND CONDITION OF ANY COUNCIL STORMWATER PIPELINE WITHIN A DEVELOPMENT SITE MUST BE VERIFIED PRIOR TO CONSTRUCTION AND THE ENGINEER MUST BE NOTIFIED UPON VERIFICATION. ANY NEW CONNECTION TO A COUNCIL STORMWATER PIPELINE WILL BE SUBJECT TO COUNCIL APPROVAL AND MUST BE INSTALLED IN ACCORDANCE WITH THE LOCAL COUNCIL SPECIFICATIONS

PIPEWORK INSTALLATION:

- CI. ALL PIPES TO BE MINIMUM 100mm & UNLESS NOTED OTHERWISE.
- C2. ALL PIPES TO BE UPVC SEWER GRADE TO AS 1254 UNLESS NOTED OTHERWISE.
- C3. ALL PIPES TO BE LAYED AT 1 % MINIMUM GRADE UNLESS NOTED OTHERWISE.

C4. ALL CONNECTIONS INTO EXISTING PIPES MUST BE MADE IN THE DIRECTION OF FLOW

C5. ANY NEW UPVC CONNECTIONS INTO EXISTING R.C. PIPES MUST BE MADE INTO THE TOP HALF OF THE PIPE USING A FLOWCON CONNECTION FITTING U.N.O.

C6. ALL PIPES SHALL BE LAID ON A 75mm SAND BED, COMPACTED TO 100% S.M.D.D. BELOW PAVEMENTS. (NO COMPACTION REQUIRED BELOW LANDSCAPING) COVER TO SURFACE FROM TOP OF PIPE TO BE 300mm MINIMUM. BACKFILL TO BE ADEQUATELY CONSOLIDATED AROUND PIPES BY METHOD OF RAMMING AND WATERING IN. TRENCHES TO BE FILLED WITH NO-FINES GRANULAR MATERIAL AS SPECIFIED.

C7. ALL EXISTING EARTHENWARE PIPES TO BE UPGRADED TO UPVC.

C8. MINIMUM PIPE COVER TO ALL IN-GROUND PIPEWORK SHALL BE CARRIED OUT IN ACCORDANCE WITH

C9. ALL SUSPENDED PIPE FIXINGS ARE TO BE CARRIED OUT IN ACCORDANCE WITH AS2032. CIO. ENSURE THAT ALL STORMWATER PITS AND PIPES ARE LOCATED CLEAR FROM TREE ROOT

CII. ALL PIPEWORK MUST BE INSTALLED WITHIN THE SITE BOUNDARY OF THE DEVELOPMENT SITE. ANY NEW OR EXISTING PIPEWORK EXTENDING THROUGH PRIVATE PROPERTY BEYOND THE BOUNDARY OF THE DEVELOPMENT SITE MUST BE CONTAINED SOLELY WITHIN A DRAINAGE EASEMENT. IF NO DRAINAGE EASEMENT EXISTS, A NEW DRAINAGE EASEMENT MUST BE SOUGHT AND REGISTERED PRIOR TO UTILISING OR INSTALLING PIPEWORK THROUGH NEIGHBOURING PROPERTIES. CONTACT THE ENGINEER IF A DRAINAGE EASEMENT CANNOT BE OBTAINED.

ROOF DRAINAGE

DI. ALL DOWN PIPES TO BE 100mm \$\phi\$ UNLESS NOTED OTHERWISE.

D2. DOWN PIPE LOCATIONS ARE INDICATIVE ONLY. LOCATIONS TO BE CONFIRMED WITH ARCHITECT PRIOR TO COMMENCEMENT OF WORK.

D3. PROVIDE CLEANING EYES AT ALL DOWNPIPES.

D4. GUTTER GUARDS MUST BE INSTALLED ON ALL GUTTERS UNLESS NOTED OTHERWISE. D5. ALL EAVES GUTTER AND VALLEY GUTTER SYSTEMS MUST BE INSTALLED IN ACCORDANCE WITH AS3500.3 REQUIREMENTS.

D6. ALL BOX GUTTER SYSTEMS MUST BE INSTALLED STRICTLY IN ACCORDANCE WITH THE DETAILS SHOWN ON THE APPROVED STORMWATER MANAGEMENT PLAN. IF NO DETAILS ARE SHOWN, THE BOX GUTTER SYSTEM MUST BE INSTALLED IN ACCORDANCE WITH AS3500.3. IF ANY CHANGE TO THE BOX GUTTER SYSTEM CONFIGURATION IS PROPOSED, THE ENGINEER MUST BE NOTIFIED FOR A RE-DESIGN. IF THE INSTALLED BOX GUTTER DOES NOT STRICTLY COMPLY WITH THE DESIGN DETAILED ON THE STORMWATER MANAGEMENT PLAN, CERTIFICATION OF THE HYDRAULIC SYSTEM MAY BE REFUSED. D7. ALL GREEN ROOFS, PEBBLED ROOFS AND PLANTERS WITH A CONCRETE BASE MUST BE WATERPROOFED AND HAVE DRAINAGE CELL INSTALLED IN ACCORDANCE WITH THE MANUFACTURERS SPECIFICATION.

<u>PITS:</u>

EI. ALL STORMWATER PITS MUST BE INSTALLED IN ACCORDANCE WITH AS3500.3.

E2. ALL CONCRETE PITS TO BE CAST INSITU OR, IF PRECAST, APPROVED BY ENGINEER. CAST INSITU PITS TO HAVE 150mm THICK CONCRETE WALLS AND BASE. WALLS TO BE REINFORCED WITH 1 NI2 TOP TIE UNLESS NOTED OTHERWISE. CAST INSITU PITS GREATER THAN 900 DEEP TO BE MINIMUM 900x600 AND TO HAVE 150mm THICK CONCRETE WALLS AND BASE. WALLS TO BE REINFORCED WITH NI2 AT 300 EACH WAY UNLESS NOTED OTHERWISE.

E3. MINIMUM INTERNAL DIMENSIONS FOR STORMWATER AND INLET PITS TO BE IN ACCORDANCE WITH TABLE 8.2, AS3500.3.

E4. ALL PITS GREATER THAN 1200mm DEEP SHALL HAVE STEP IRONS INSTALLED. STEP IRON INSTALLATION MUST BE IN ACCORDANCE WITH THE RELEVANT AUSTRALIAN STANDARDS.



Consulting Engineers

STRUCTURAL - CIVIL - STORMWATER - REMEDIAL

E5. THE BOUNDARY OR SILT ARRESTOR PIT MUST INCORPORATE A SUMP OF MINIMUM 200mm DEPTH BELOW THE INVERT OF THE OUTLET PIPE AND A MAXI-MESH SCREEN AS PER LOCAL COUNCIL AND THE AUSTRALIAN STANDARD REQUIREMENTS. HOWEVER, UNLESS SPECIFICALLY REQUIRED BY COUNCILS POLICY OR IF THE SITE CONSISTS OF A CLAY OR ROCK SUBGRADE, ALL OTHER DRAINAGE PITS WILL NOT REQUIRE A SUMP.

E6. ALL STORMWATER PITS TO BE LOCATED AT LOW POINTS TO PREVENT PONDED WATER. E7. FOR STORMWATER PITS LOCATED BELOW THE WATER TABLE, CUT INTO ROCK OR IN POORLY DRAINED SOILS. THE PIT SUMP MAY BE FILLED WITH MORTAR AND SCREEDED TOWARDS THE OUTLET AT MINIMUM 1% FALL, SUBJECT TO THE ENGINEERS APPROVAL SUBSOIL DRAINAGE:

FI. ALL SUBSOIL DRAINAGE TO BE INSTALLED AS REQUIRED IN ACCORDANCE WITH AS3500.3 (SPECIFICALLY SECTION 6, 7 AND APPENDIX M) AND THE NCC.

F2. INSTALLATION OF SUBSOIL DRAINAGE LINES IS GENERALLY REQUIRED WHERE SUBSURFACE WATER MOVEMENT COULD DAMAGE BUILDINGS OR CAUSE LOSS OF AMENITY THROUGH THE BUILD-UP OF EXCESSIVE MOISTURE OR LATERAL WATER PRESSURE. THIS INCLUDES ALONG WALLS THAT IMPEDE THE NATURAL FLOW OF GROUNDWATER, ON THE UPHILL SIDE OF CUT AND FILL SITES, ADJACENT TO DEEP FOOTINGS, BEHIND RETAINING WALLS AND ADJACENT TO BASEMENT WALLS, SUBSOIL DRAINAGE IS GENERALLY ALSO REQUIRED IN SHALLOW LANDSCAPED AREAS OVER ROCK OR POORLY DRAINED SOILS TO PREVENT OVERLY SATURATED LANDSCAPED AREAS.

F3. THE INSTALLATION OF SUBSOIL DRAINAGE MAY REQUIRE TRENCHING THROUGH ROCK.

F4. ALL SUBSOIL LINES ARE TO BE 100mm UPVC SLOTTED PIPE (UNSOCKED), LAID AT (MIN.) 0.5% FALL

F5. THE SUBSOIL LINE IS TO BE SURROUNDED BY SELECT FILTER MATERIAL, GENERALLY 10-20mm DIAMETER AGGREGATE.

F6. THE TRENCH SHALL BE SIZED TO PROVIDE A MINIMUM 50mm BEDDING AND 100mm COVER ALL AROUND THE SUBSOIL LINE, GENERALLY MINIMUM 300mm WIDE X 300mm DEEP. THE TRENCH IS TO BE WRAPPED ALL-ROUND IN NON-WOVEN, GEOTEXTILE FABRIC OF STRENGTH CLASS A, WITH SUFFICIENT OVERLAP (LESSER OF TRENCH WIDTH OR 500mm).

F7. WHERE THE IN-SITU SOILS HAVE A GRAIN SIZE SMALLER THAN THE GEOTEXTILE FABRIC, COURSE WASHED-SAND SHOULD BE USED AS A FILTER TO PREVENT BLOCKAGE OF THE GEOFABRIC F8. THE BACKFILL LAYER OVER THE TRENCH SHALL BE NO-FINES COURSE WASHED-SAND, WHERE LANDSCAPED AREAS ARE PROPOSED OVER THE TRENCH, THE TOP 300mm OF BACKFILL MAY BE MIXED

F9. ALL SUBSOIL LINES ARE TO DISCHARGE INTO A GRATED PIT, AT A LEVEL MINIMUM 50mm ABOVE THE PIT OUTLET UNO. THE PROJECT BUILDER IS TO IMPLEMENT APPROPRIATE MEASURES TO PREVENT SUBSOIL LINE BLOCKAGE OR INFESTATION OF VERMIN.

FIO. THE HIGH-END OF THE SUBSOIL LINE IS TO BE TURNED UP AT 45° AND TERMINATE AT GROUND

LEVEL WITH AN INSPECTION CAP TO ENABLE FUTURE FLUSH OUT AND MAINTENANCE. FII. 100mm \$\psi\$ x 3000 LONG TAIL OUT SUBSOIL LINE TO BE PROVIDED ON THE UPSTREAM SIDE OF ALL LARGE PITS OR IN AREAS WITH HIGH SEEPAGE FLOWS. SUBSOIL LINE TO BE COVERED WITH GEOTEXTILE FILTER SOCK FOR THE FULL LENGTH AND END COVERED. BACKFILL MUST BE IN NO-FINES COARSE

WASHED-SAND. CHARGED SYSTEM:

WITH UP TO 20% ORGANIC MATTER.

GI. ALL PIPEWORK IN A CHARGED SYSTEM TO BE 100mm & UPVC PRESSURE OR SEWER GRADE PIPES WITH ALL JOINTS PRESSURE SEALED TO A MINIMUM OF 1,000mm (UNLESS NOTED OTHERWISE) ABOVE THE INLET OF THE DISCHARGE POINT. ALL JOINTS TO BE SOLVENT WELDED IN ACCORDANCE WITH THE AUSTRALIAN STANDARDS.

G2. ALL CHARGED SYSTEMS MUST HAVE A BLEED OUT LINE AT THE LOW POINT IN THE CHARGED SYSTEM WHICH MUST BE CONNECTED TO A FLUSH OUT PIT VIA GRAVITY. THE BLEED LINE MUST BE MAINTAINED AND REGULARLY FLUSHED OUT.

SURFACE DRAINAGE:

JI. WHEN LAND FALLS TOWARDS A BUILDING, INCLUDING LAND UPSLOPE OF THE PROPERTY BOUNDARY, GROUND SURFACE LEVELS ADJACENT TO THE BUILDING ARE TO BE REGRADED SUCH THAT THE FIRST METRE HAS MINIMUM 50mm FALL AWAY FROM THE BUILDING, GENERALLY IN ACCORDANCE WITH THE

J2. ANY NEW DEVELOPMENT WORKS MUST NOT CREATE ANY TRAPPED SURFACE AREAS. IN SUCH CASES WHERE TRAPPED AREAS EXIST, SWALE DRAINS OR GRATED PITS WITH PIPED OUTLETS OF ADEQUATE CAPACITY MAY BE REQUIRED TO ROUTE RUNOFF AROUND THE BUILDING TO AN APPROVED DISCHARGE POINT, IF THE TRAPPED AREA IS BELOW THE NATURAL SURFACE LEVEL, A PUMP OUT SYSTEM MAY BE REQUIRED. IN EITHER CASE, THE PROJECT ENGINEER MUST BE CONTACTED FOR DESIGN DETAILS (AS REQUIRED) PRIOR TO CONSTRUCTION.

J3. BUILDER TO PROVIDE A MINIMUM 100mm WIDE x 30mm HIGH OR 50mm DIA OVERFLOW FOR EVERY 6m2 OF EXPOSED AREA THAT IS TRAPPED OR SURROUNDED BY HOBS/BALUSTRADES/WALLS/ETC. THE FULL OVERFLOW DEPTH MUST BE LOCATED BELOW ANY ADJACENT INTERNAL FLOOR LEVELS OR OPENINGS TO PROTECT AGAINST WATER INGRESS DUE TO BLOCKAGE OF THE PRIMARY OUTLET(S).

RAINWATER RE-USE TANKS:

KI: CONSIDERING THE ROOF CATCHMENT AREA, LOCATION OF PROPERTY, INTENDED USE OF RAINWATER AND GARDEN SIZE WE RECOMMEND PROVIDING A RAINWATER TANK FOR USE AS PER BASIX REQUIREMENTS, SYDNEY WATER AND NSW HEALTH REQUIREMENTS FOR NON DRINKING USE ONLY. K2: THE TANKS PROVIDED WILL REDUCE PRESSURE ON COUNCIL'S STORMWATER INFRASTRUCTURE. K3: REFERENCES: COOMBES P.J. & KUCZERA G. (2001), "RAINWATER TANK DESIGN FOR WATER SUPPLY & STORMWATER MANAGEMENT." STORMWATER INDUSTRY ASSOCIATION REGIONAL CONFERENCE. PATRICK DUPONT \$ STEVE SHACKLE, "RAINWATER" AUSTRALIAN GOVERNMENT (2004), "GUIDANCE ON USE OF RAINWATER TANKS"

K4: ALL CONNECTIONS TO PLUMBING AND RAINWATER TANKS TO BE IN ACCORDANCE WITH SYDNEY WATERS' GUIDE "INSTALLING A RAINWATER TANK" AVAILABLE AT www.sydneywater.com.au K5: PROVIDE A DUAL SUPPLY SYSTEM AND BACKFLOW PREVENTION SYSTEM IN ACCORDANCE WITH 'BASIX-DESIGN GUIDE FOR SINGLE DWELLINGS' BY NSW DEPARTMENT OF INFRASTRUCTURE, PLANING AND NATURAL RESOURCES.

K6: IF NOT SPECIFIED ON PLANS, THE FIRST FLUSH SYSTEM IS TO HAVE A MINIMUM SIZE OF 20L PER 100m2 OF ROOF CATCHMENT AREA PRIOR TO ENTERING THE RAINWATER TANK, INDIVIDUAL SITE ANALYSIS IS REQUIRED IN HEAVILY POLLUTED AREAS TO DETERMINE IF LARGER VOLUMES OF FIRST FLUSH RAINWATER ARE TO BE DIVERTED. IF IN DOUBT, CHECK WITH LOCAL HEALTH AUTHORITIES. K7: SCREENED DOWNPIPE RAINWATER HEAD OR OTHER SUITABLE LEAF AND DEBRIS DEVICE TO BE INSTALLED ON EACH DOWNPIPE. SCREEN MESH TO BE 4-6mm AND DESIGNED TO BE SELF-CLEANING K8: FIRST FLUSH DEVICES, OR APPROVED ALTERNATIVE, TO BE INSTALLED WITH AN AUTOMATED DIVERSION AND DRAINAGE SYSTEM, THAT IS, NO MANUAL DIVERSION AND DRAINAGE VALVES. REFER TYPICAL FLUSH OUT PIT FOR DETAILS.

K9: BEFORE PURCHASING MATERIALS OR PAINT TO BE USED ON ROOF CATCHMENT AREAS, THE MANUFACTURER'S RECOMMENDATIONS ON LABELS AND BROCHURES FOR RAINWATER TANK SUITABILITY TO BE READ AND ADHERED TO.

KIO: PRE-STORAGE PITS FOR UNDERGROUND RAINWATER STORAGE TANKS AND FLUSH OUT PITS MAY ASSIST IN LIMITING SILT, AND PREVENT VERMIN, INSECTS (INCLUDING MOSQUITOES) AND DEBRIS FROM ENTERING THE RAINWATER STORAGE AREA.

KII: BUILDER/PLUMBER TO ENSURE THE INSTALLATION OF THE RAINWATER TANK SYSTEM IS IN ACCORDANCE WITH THE RELEVANT AUSTRALIAN STANDARDS AND THE RAINWATER TANK DESIGN AND INSTALLATION HANDBOOK - HB 230-2008. IF IN DOUBT CONTACT ENGINEER.

KI2: RAINWATER TANK TO BE WATER PROOFED IN ACCORDANCE WITH HB 230-200B

DIAL BEFORE YOU DIG NOTE:

NO INVESTIGATION OF UNDERGROUND SERVICES HAS BEEN MADE. ALL RELEVANT AUTHORITIES SHOULD BE NOTIFIED PRIOR TO ANY EXCAVATION ON OR NEAR THE SITE DEVELOPERS \$ EXCAVATORS MAY BE HELD FINANCIALLY RESPONSIBLE BY THE ASSET OWNER SHOULD THEY DAMAGE UNDERGROUND NETWORKS.

CARELESS DIGGING CAN:

- CAUSE DEATH OR SERIOUS INJURY TO WORKERS AND THE GENERAL PUBLIC
- INCONVENIENCE USERS OF ELECTRICITY, GAS, WATER AND COMMUNICATIONS
- LEAD TO CRIMINAL PROSECUTION AND DAMAGES CLAIMS
- CAUSE EXPENSIVE FINANCIAL LOSSES TO BUSINESS - CUT OFF EMERGENCY SERVICES
- DELAY PROJECT COMPLETION TIMES WHILE THE DAMAGE IS REPAIRED



CONJUNCTION WITH

MOD2022/0176

HE CONDITIONS OF DEVELOPMENT

MINIMISE YOUR RISK AND DIAL BEFORE YOU DIG. - TEL. 1100

NORTHERN BEACHES COUNCIL (WARRINGAH AREA) ON-SITE DETENTION SYSTEM CALCULATION SHEET

ADDRESS: 13 MORGAN ROAD, BELROSE

SITE STORMWATER DISPOSAL METHOD

(IN ACCORDANCE WITH NORTHERN BEACHES WATER MANAGEMENT FOR DEVELOPMENT POLICY)

SITE DETAILS

TOTAL SITE AREA 19,916.0 m²

PRE DEVELOPMENT IMPERVIOUS AREA 5001 m² APPROX. (25% IMPERVIOUS) POST DEVELOPMENT IMPERVIOUS AREA 5451 m² APPROX. (27% IMPERVIOUS)

INCREASE OSD REQUIREMENT

THIS IS A NEW DWELLING AND THE SITE HAS A DIRECT CONNECTION TO COUNCIL'S

STORMWATER SYSTEM AND BELOW 40% IMPERVIOUS, THEREFORE OSD IS NOT REQUIRED

PERMITTED SITE DISCHARGE

PSD N/A (DIRECT CONNECTION TO COUNCIL SYSTEM)

 450 m^{-2}

SITE STORAGE REQUIREMENT

OSD VOLUME REQUIRED

208 m³ PROVIDED RAINWATER 'BASIX' PROVIDED

OUTLET CONTROL

DIRECT CONNECTION TO COUNCIL METHOD OF DISCHARGE STORMWATER SYSTEM

DRAWING SCHEDULE:

DOI - STORMWATER MANAGEMENT GENERAL NOTES DO2 - SITE DRAINAGE PLAN

DO2.1 - GROUND FLOOR DRAINAGE PLAN

DO2.2 - FIRST FLOOR AND LOWER ROOF DRAINAGE PLAN

D02.3 - ROOF DRAINAGE PLAN

DO2.4 - BASEMENT DRAINAGE PLAN

DO3 - STORMWATER MANAGEMENT DETAILS

DO4 - STORMWATER MANAGEMENT DETAILS

ISSUED FOR CONSTRUCTION CERTIFICATE SUBMISSION ONLY

IF IN DOUBT ASK



24-02-2022	С	ISSUED FOR C.C. SUBMISSION	M	НО
27-09-2021	В	REVISED	MC	HO
05-07-2021	Α	ISSUED FOR D.A. SUBMISSION	MC	НО
Date:	Issue:	Description:	Ву:	Revie

DOCUMENT CERTIFICATION Date : 3 Mar '22 Michael Wach jo B.E.(Civil), MIEAust. (Director NB Consulting Engineers) The copyright of this drawing remains with Northern Beaches Consulting Engineers Pty Ltd. Trading as NB Consulting Engineers

Consulting Engineers A C N 076 121 616 A B N 24 076 121 616 **Sydney**: Ph: (02) 9984 7000 Fax: (02) 9984 7444 Suite 207, 30 Fisher Road Dee Why N.S.W. 2099

STRUCTURAL - CIVIL - STORMWATER - REMEDIAL Gold Coast: Ph: (07) 5631 4744 Suite 1, 30B Griffith Street Coolangatta QLD 4225 E: nb@nbconsulting.com.au W: www.nbconsulting.com.au

PRESTONPETERSON Client:

DAVID & JENNY AUSTIN

ALTERATIONS AND ADDITIONS 13 MORGAN ROAD, BELROSE Drawing Title:

STORMWATER MANAGEMENT


GENERAL NOTES AND DRAWING SCHEDULE


JUNE 2021


CF/LB MC

Drawing No:

Drawn:

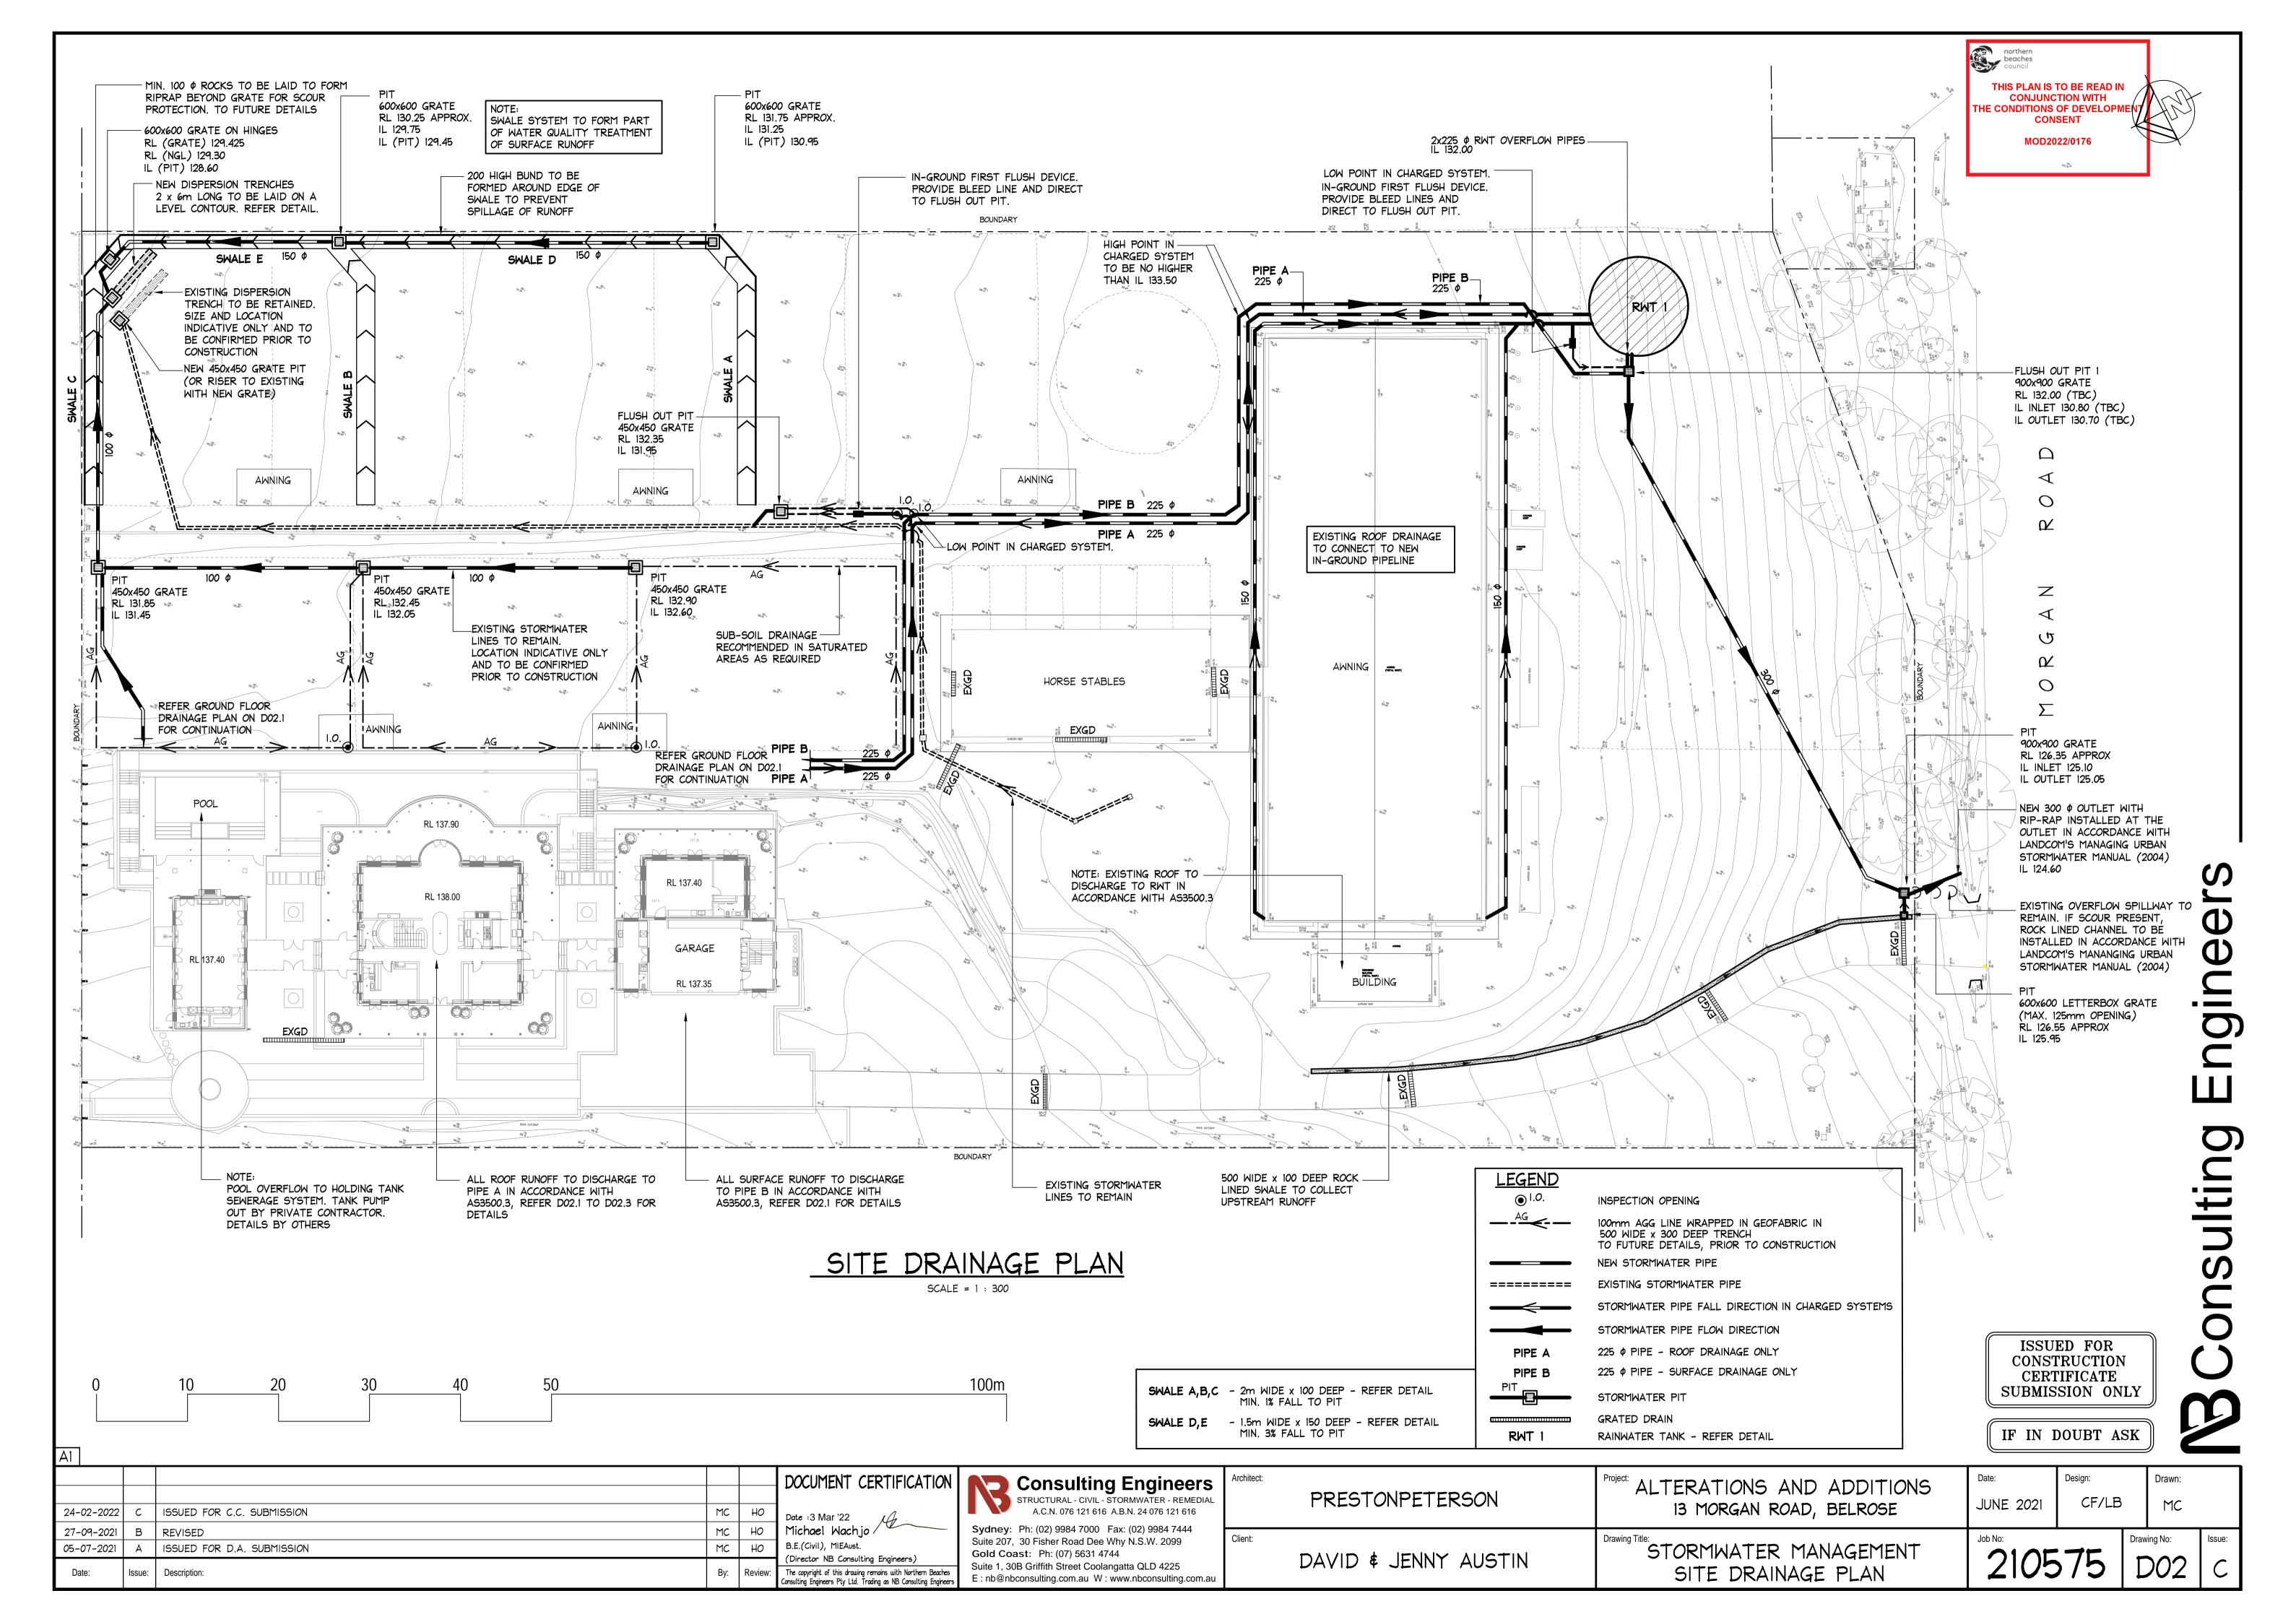

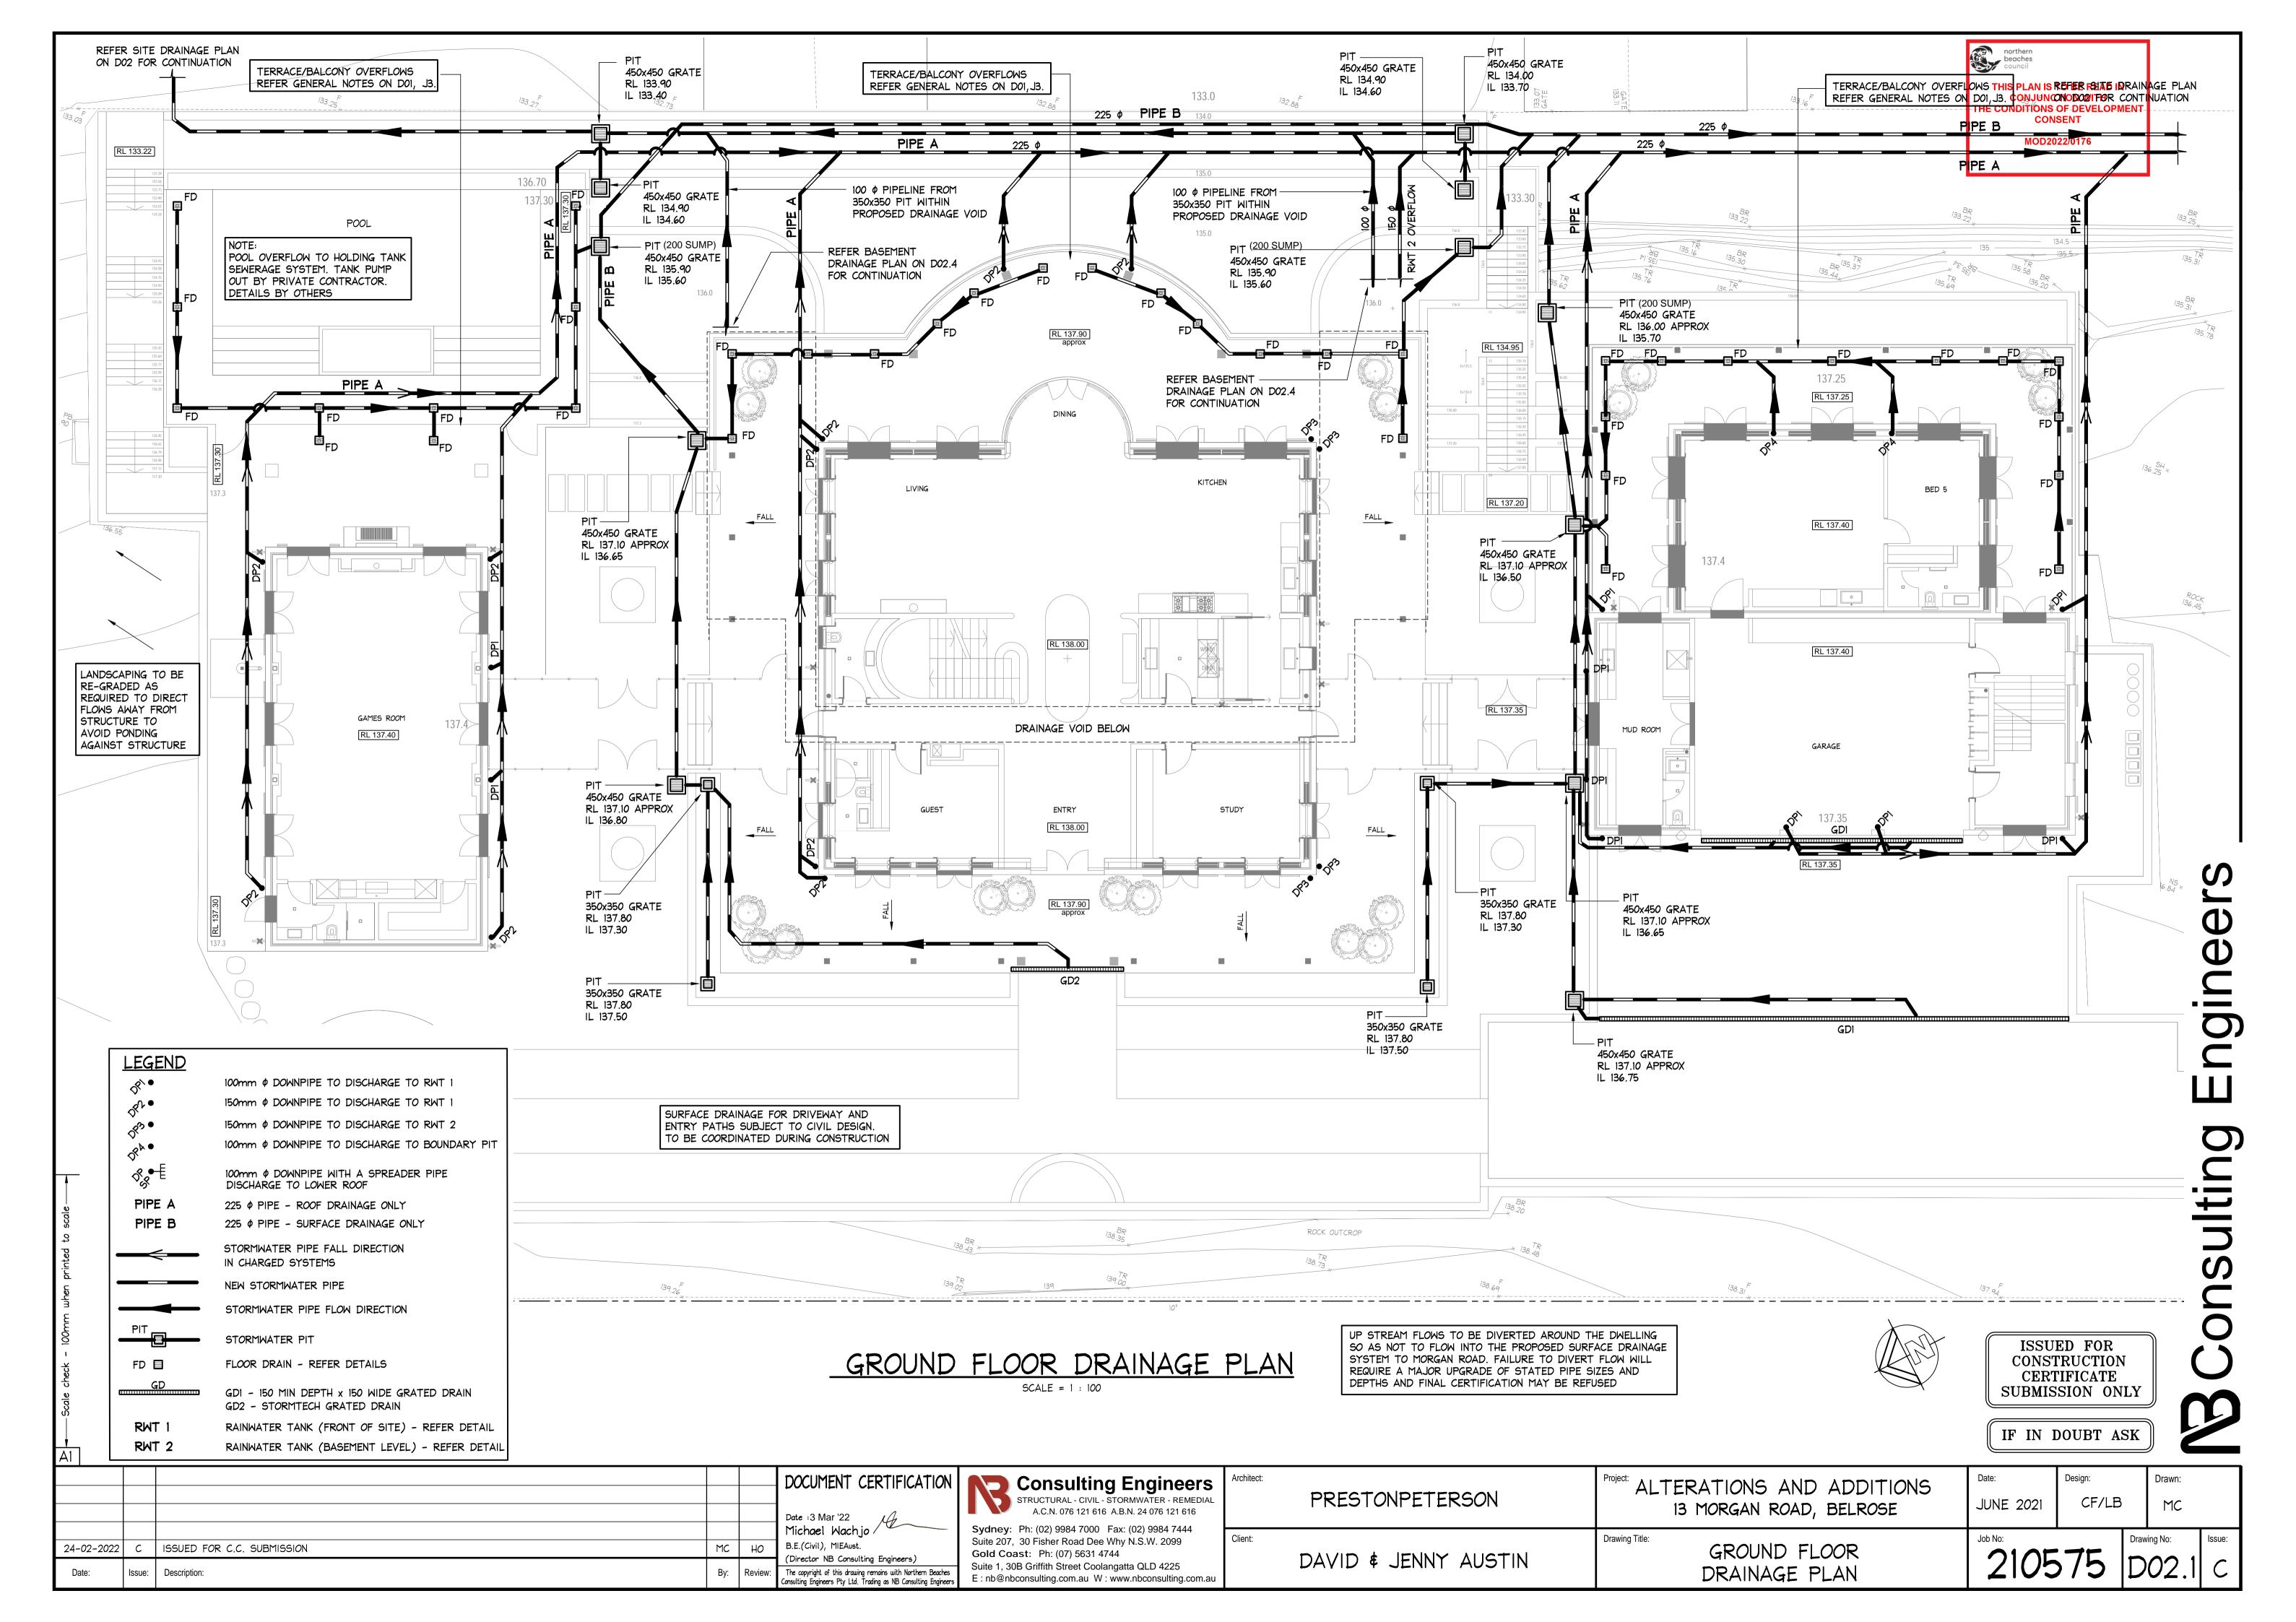

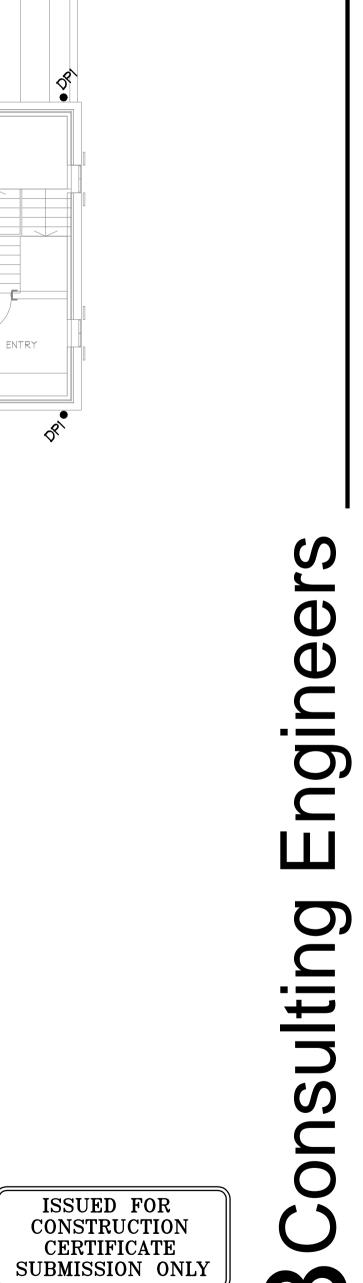

JUNE 2021


CF/LB

210575 D02.2 c

THIS PLAN IS TO BE READ IN

CONSENT

CONJUNCTION WITH
THE CONDITIONS OF DEVELOP

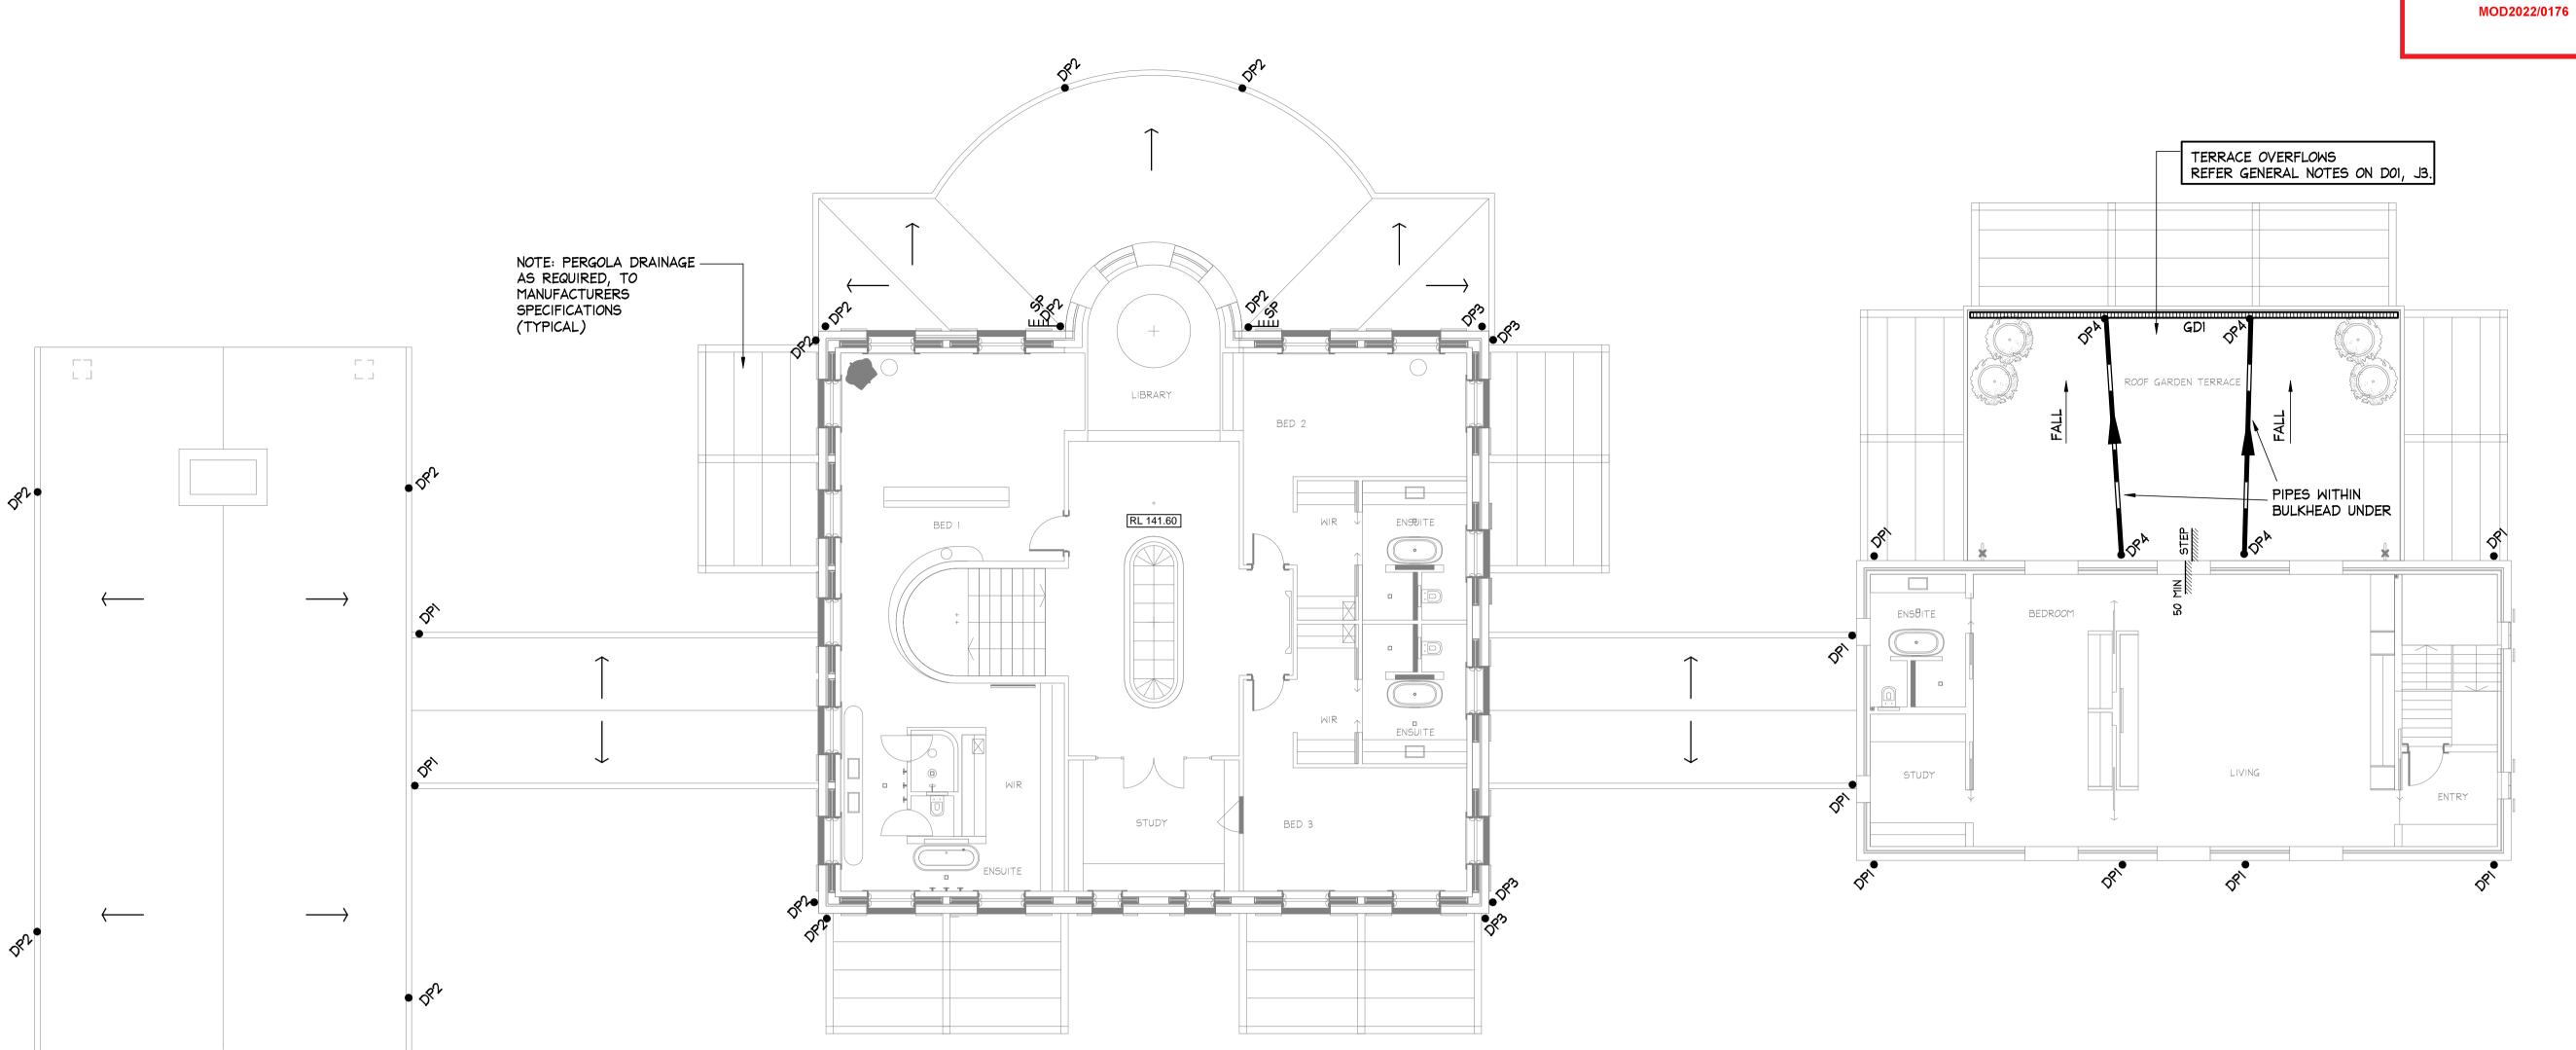


FIRST FLOOR AND LOWER ROOF DRAINAGE PLAN

<u>LEGEND</u> 100mm \$\phi\$ DOWNPIPE TO DISCHARGE TO RWT 1 150mm \$\phi\$ DOWNPIPE TO DISCHARGE TO RWT 1 150mm \$\phi\$ DOWNPIPE TO DISCHARGE TO RWT 2 100mm \$\phi\$ DOWNPIPE TO DISCHARGE TO BOUNDARY PIT 100mm Ø DOWNPIPE WITH A SPREADER PIPE DISCHARGE TO LOWER ROOF 225 Φ PIPE - ROOF DRAINAGE ONLY 225 \$\phi\$ PIPE - SURFACE DRAINAGE ONLY STORMWATER PIPE FALL DIRECTION IN CHARGED SYSTEMS NEW STORMWATER PIPE STORMWATER PIPE FLOW DIRECTION STORMWATER PIT FLOOR DRAIN - REFER DETAILS GDI - 150 MIN DEPTH x 150 WIDE GRATED DRAIN GD2 - STORMTECH GRATED DRAIN RWT 1 RAINWATER TANK (FRONT OF SITE) - REFER DETAIL RWT 2 RAINWATER TANK (BASEMENT LEVEL) - REFER DETAIL

SUBMISSION ONLY

IF IN DOUBT ASK

\sim						
			Document Certification Date :3 Mar '22	STRUCTURAL - CIVIL - STORMWATER - REMEDIAL A.C.N. 076 121 616 A.B.N. 24 076 121 616	Architect: PRESTONPETERSON	Project: ALTERATIONS AND ADDITIONS 13 MORGAN ROAD, BELROSE
17-02- Date:	-2022 C ISSUED FOR C.C. SUBMISSION Issue: Description:	MC HO By: Review:	Michael Wachjo B.E.(Civil), MIEAust. (Director NB Consulting Engineers) The copyright of this drawing remains with Northern Beaches Consulting Engineers Pty Ltd. Tradiga as NB Consulting Engineers	Sydney: Ph: (02) 9984 7000 Fax: (02) 9984 7444 Suite 207, 30 Fisher Road Dee Why N.S.W. 2099 Gold Coast: Ph: (07) 5631 4744 Suite 1, 30B Griffith Street Coolangatta QLD 4225 E: nb@nbconsulting.com.au W: www.nbconsulting.com.au	DAVID \$ JENNY AUSTIN	FIRST FLOOR AND LOWER ROOF DRAINAGE PLAN

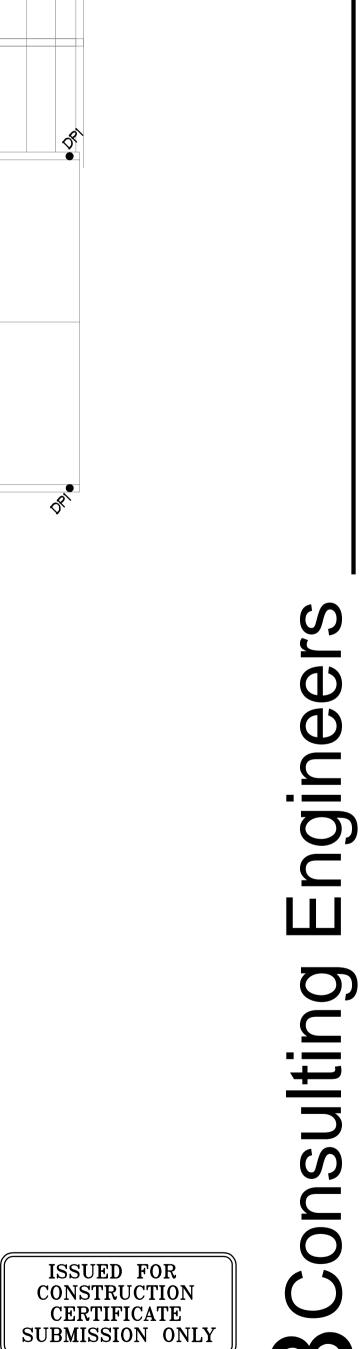


THIS PLAN IS TO BE READ IN

CONSENT

MOD2022/0176

CONJUNCTION WITH THE CONDITIONS OF DEVELOP

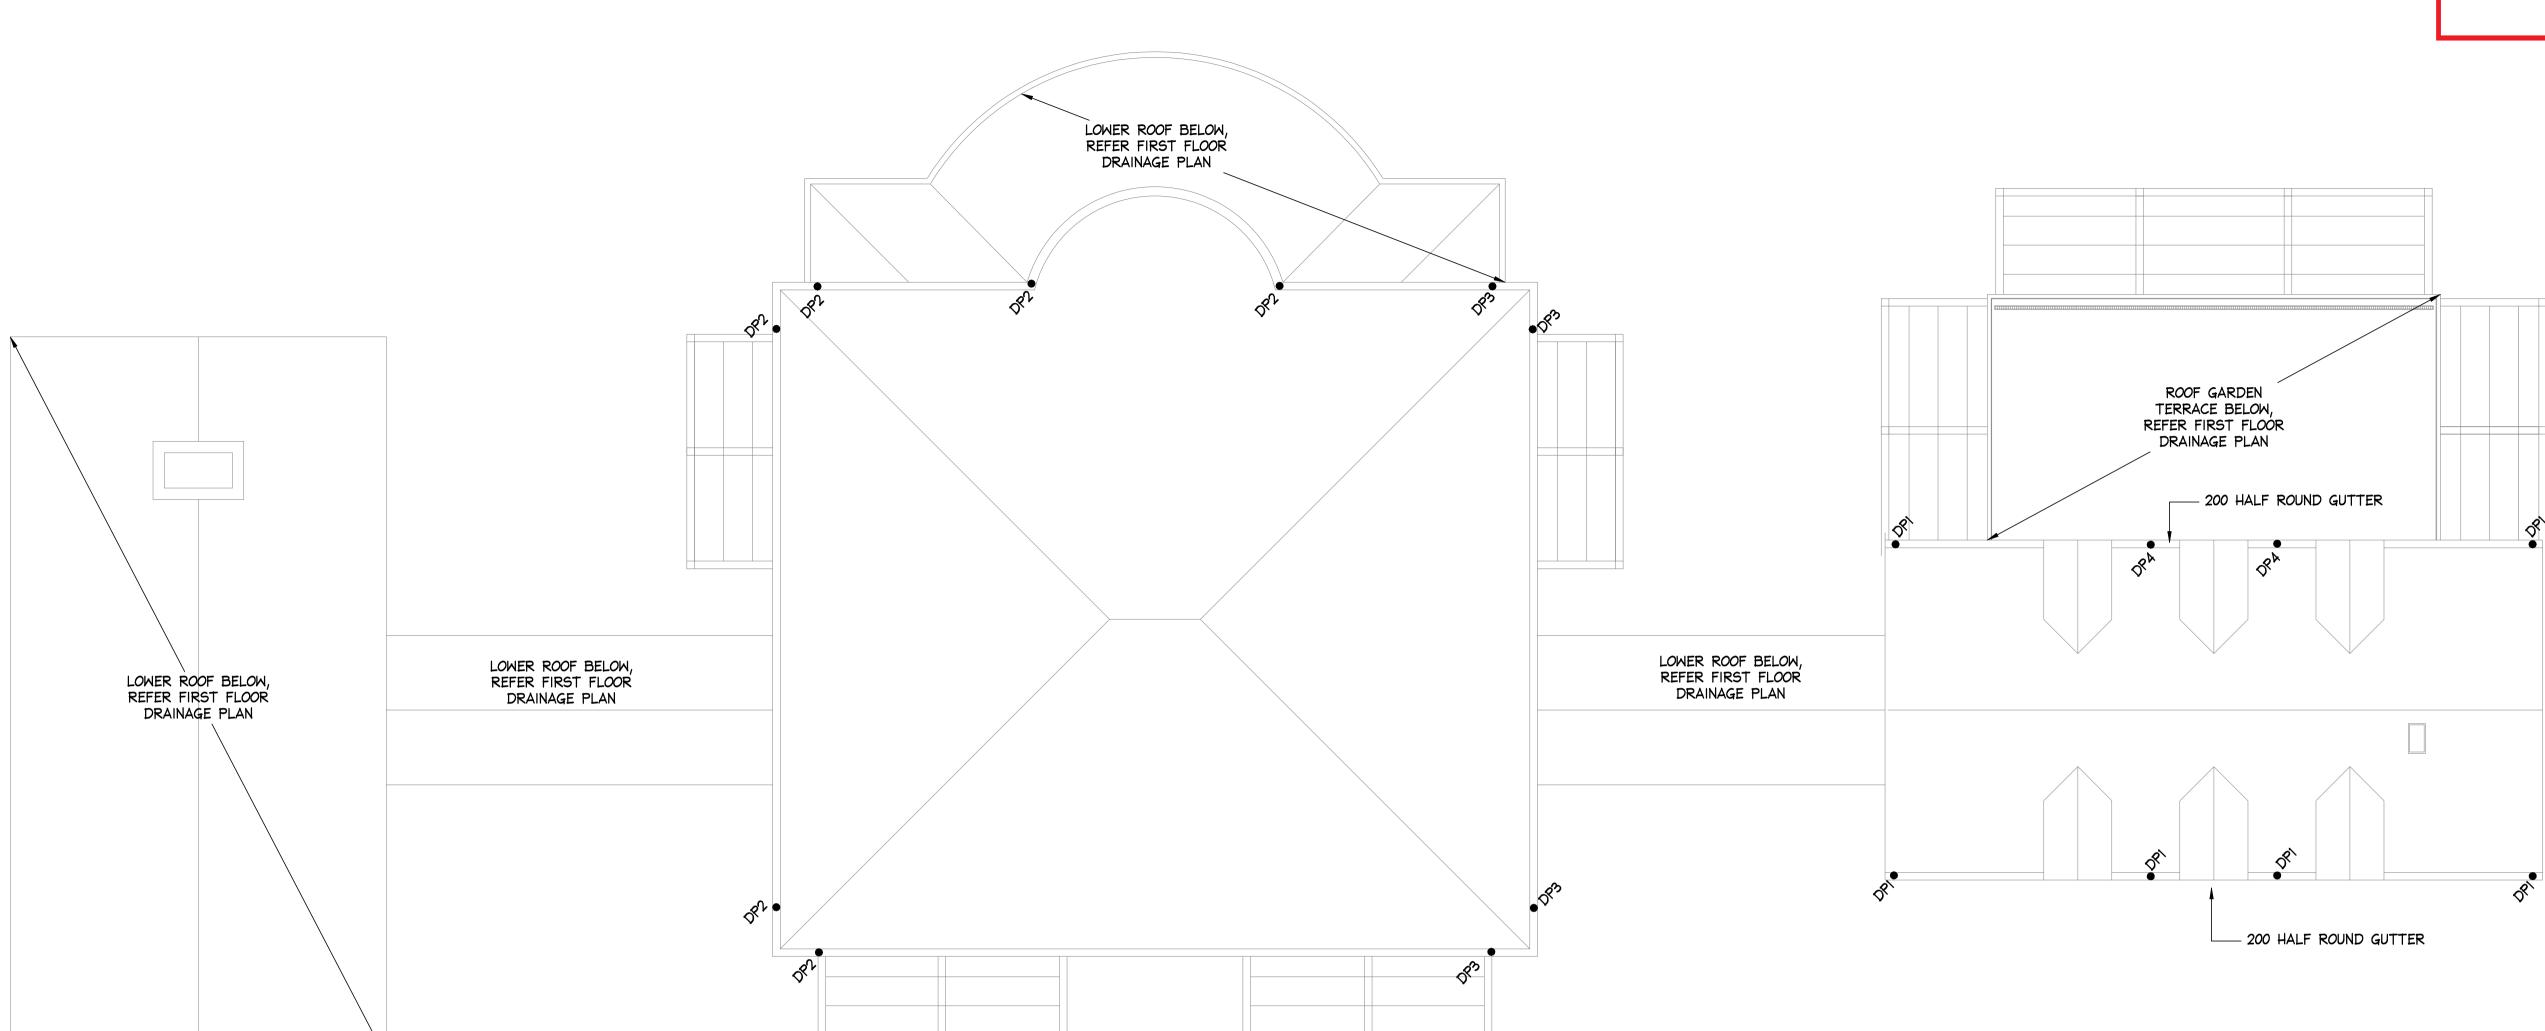

UPPER ROOF DRAINAGE PLAN

150mm \$\phi\$ DOWNPIPE TO DISCHARGE TO RWT 1 150mm \$\phi\$ DOWNPIPE TO DISCHARGE TO RWT 2 100mm \$\phi\$ DOWNPIPE TO DISCHARGE TO BOUNDARY PIT 100mm ϕ DOWNPIPE WITH A SPREADER PIPE DISCHARGE TO LOWER ROOF PIPE A 225 \$\phi\$ PIPE - ROOF DRAINAGE ONLY 225 \$\phi\$ PIPE - SURFACE DRAINAGE ONLY STORMWATER PIPE FALL DIRECTION IN CHARGED SYSTEMS NEW STORMWATER PIPE STORMWATER PIPE FLOW DIRECTION STORMWATER PIT FLOOR DRAIN - REFER DETAILS GDI - 150 MIN DEPTH x 150 WIDE GRATED DRAIN GD2 - STORMTECH GRATED DRAIN RAINWATER TANK (FRONT OF SITE) - REFER DETAIL RWT 1 RWT 2 RAINWATER TANK (BASEMENT LEVEL) - REFER DETAIL

100mm \$\phi\$ DOWNPIPE TO DISCHARGE TO RWT 1

<u>LEGEND</u>

DOCUMENT CERTIFICATION

Consulting Engineers Architect


STRUCTURAL - CIVIL - STORMWATER - REMEDIA A.C.N. 076 121 616 A.B.N. 24 076 121 616
Sydney : Ph: (02) 9984 7000 Fax: (02) 9984 7444
Suite 207, 30 Fisher Road Dee Why N.S.W. 2099
Gold Coast: Ph: (07) 5631 4744
Suite 1, 30B Griffith Street Coolangatta QLD 4225
E: nb@nbconsulting.com.au W: www.nbconsulting.com.a


chitect:	PRESTONPETERSON	ALTERATIONS AND ADDITIONS 13 MORGAN ROAD, BELROSE	Jl
ent:		Drawing Title:	Jol
	DAVID # JENNY AUSTIN	UPPER ROOF DRAINAGE PLAN	

JUNE 2021 CF/LB 210575 D02.3 c

IF IN DOUBT ASK


Michael Wachjo B.E.(Civil), MIEAust. 17-02-2022 ISSUED FOR C.C. SUBMISSION (Director NB Consulting Engineers) The copyright of this drawing remains with Northern Beaches Consulting Engineers Pty Ltd. Trading as NB Consulting Engineers Description:

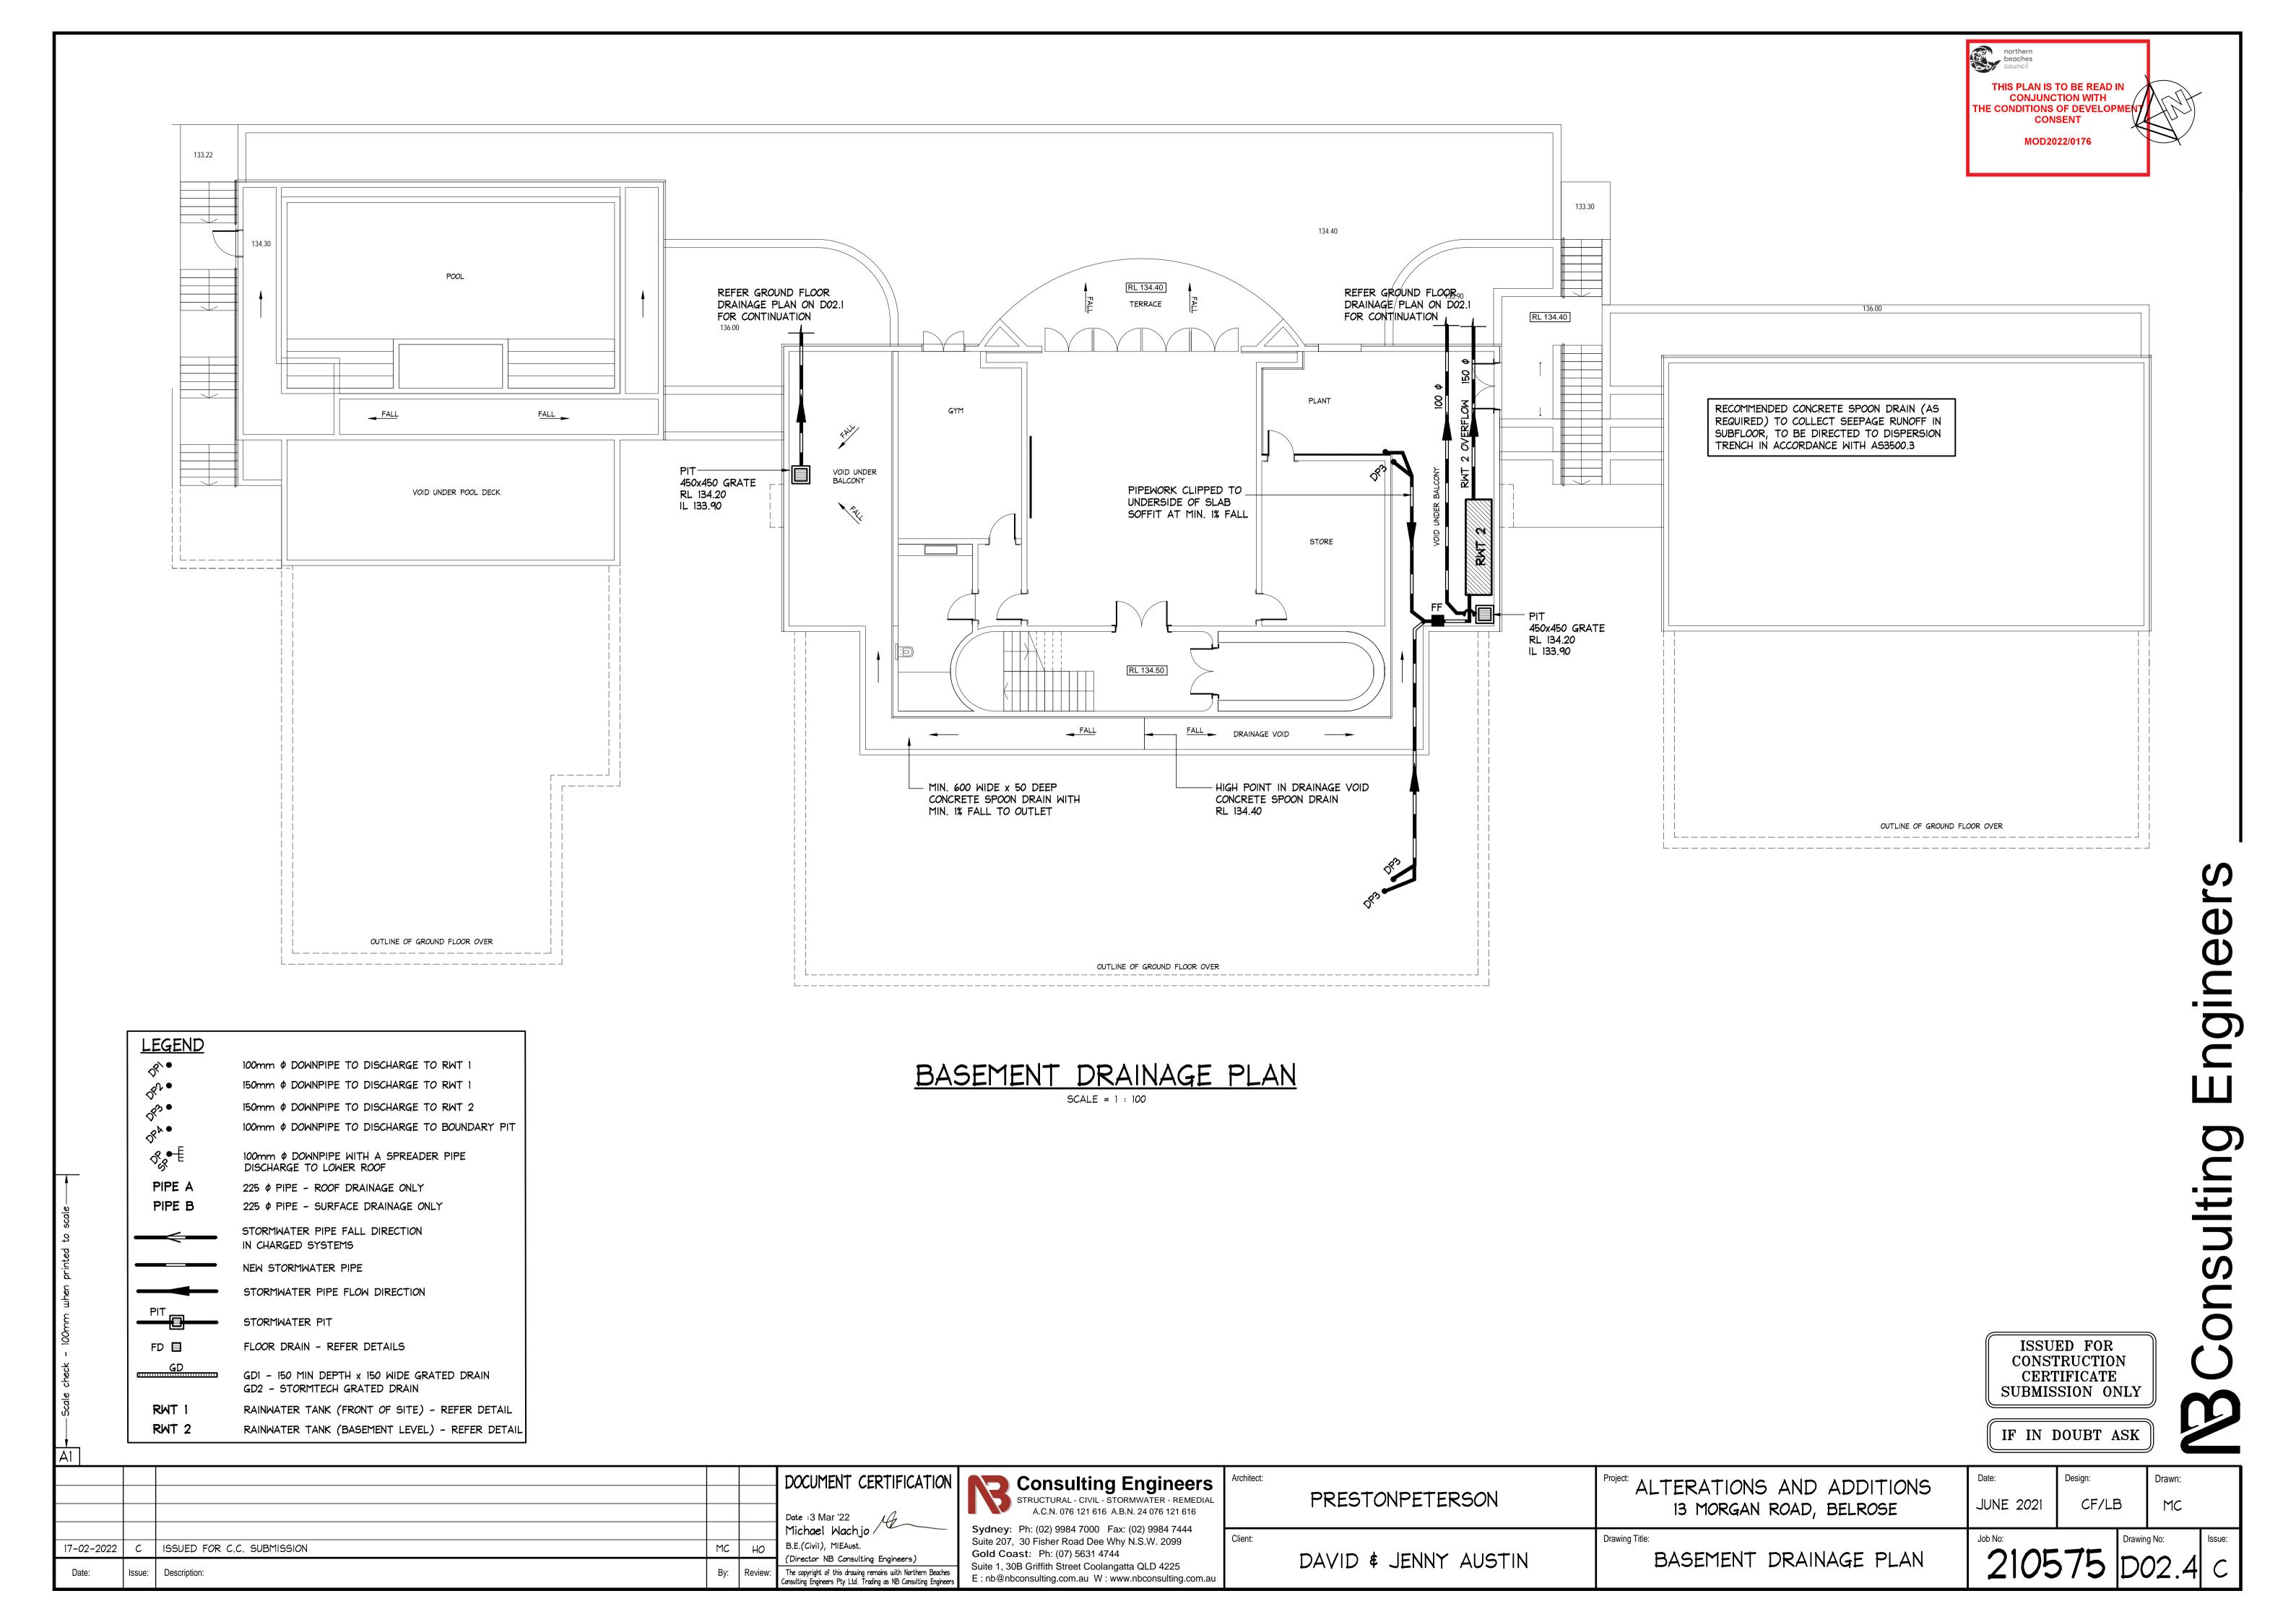

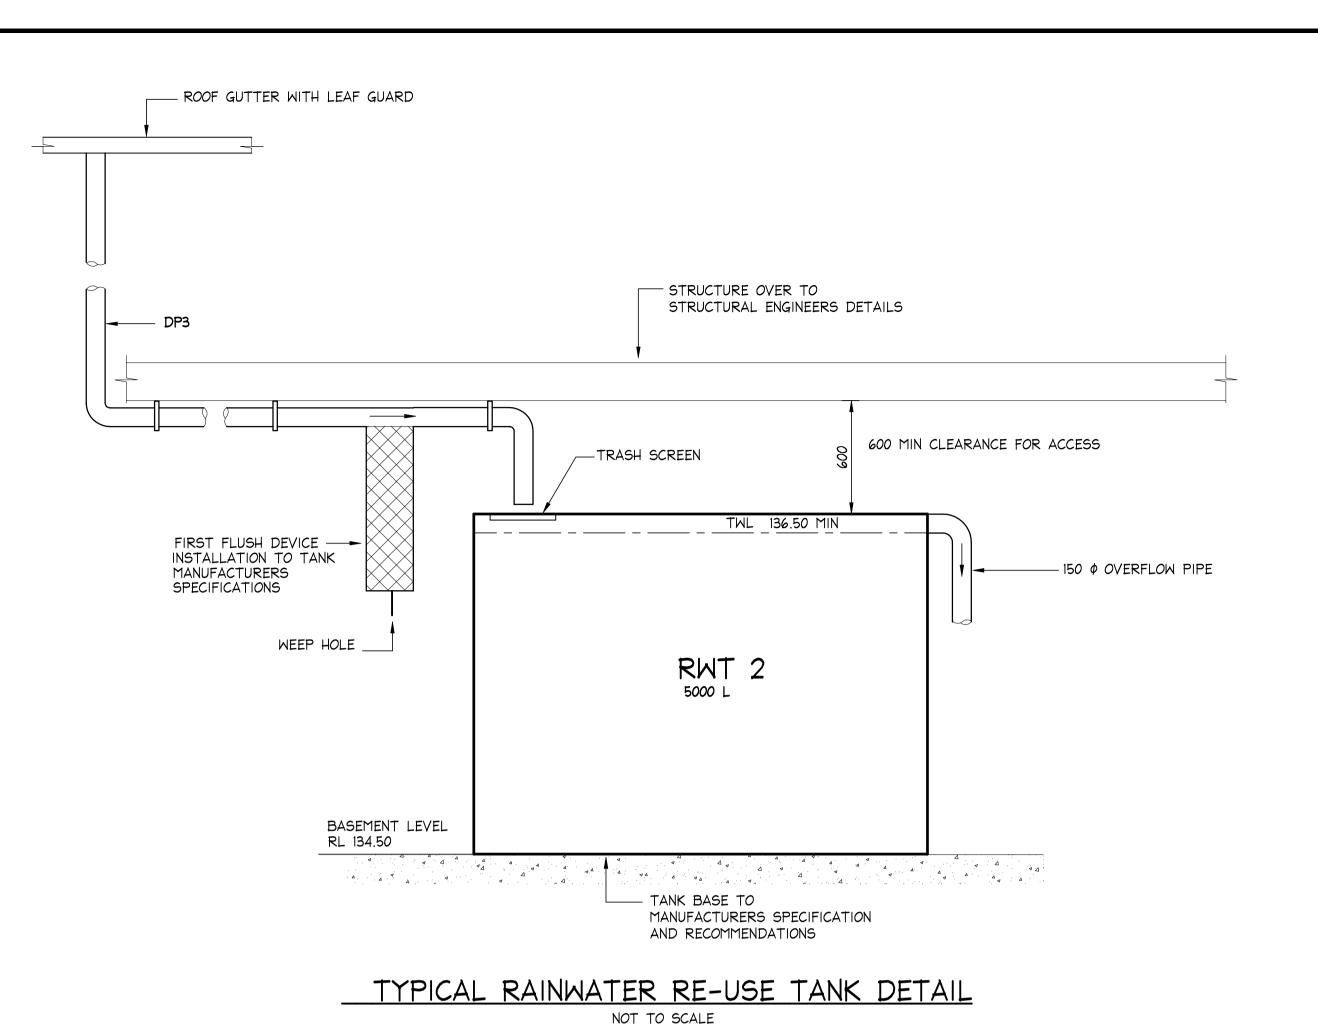




SIGN FOR RWT AND OUTLETS SCALE = N.T.S.

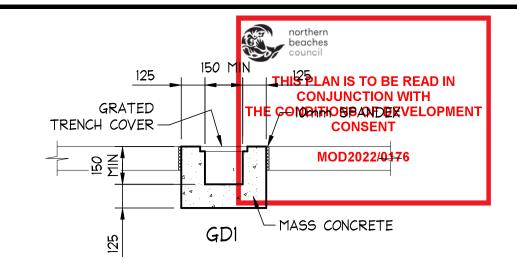


OR PRECAST GRATED DRAIN ALTERNATIVE POLYPROPYLENE PIT BY MANUFACTURER

TYPICAL GRATED DRAIN SCALE = 1 : 20

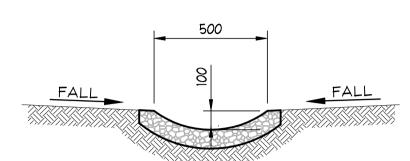


ROCK LINED SWALE CHANNEL

SCALE = N.T.S.

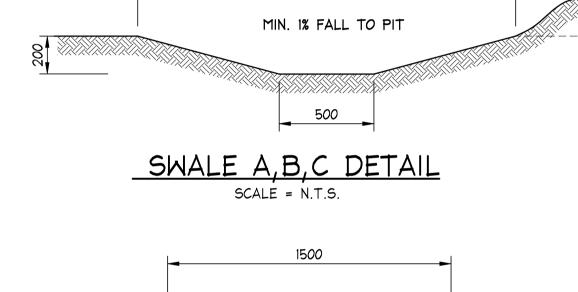


SWALE D,E DETAIL

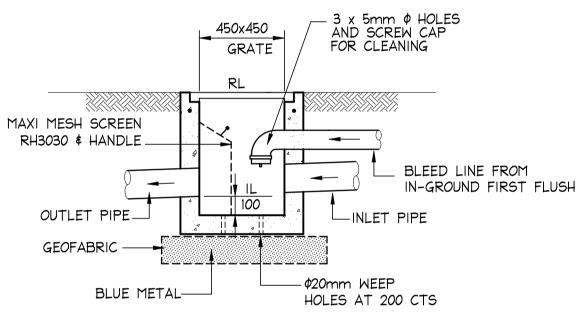


PRECAST OR CAST INSITU PIT REFER STORMWATER NOTES ALTERNATIVE POLYPROPYLENE PIT BY MANUFACTURER FLUSH OUT PIT 2 DETAIL

SCALE = 1 : 20

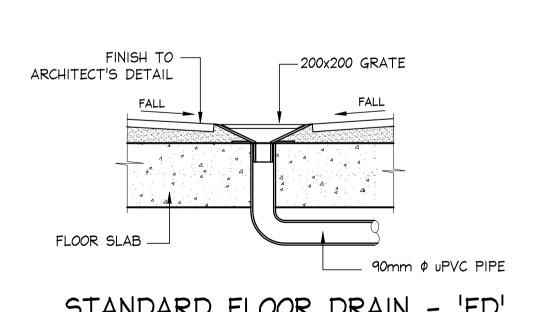

STANDARD FLOOR DRAIN - 'FD' SCALE = 1 : 10

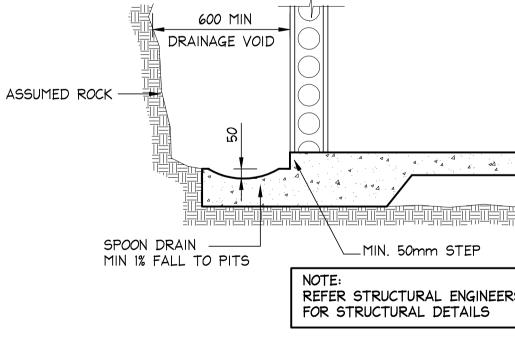

TYPICAL SPOON DRAIN DETAIL SCALE = 1 : 20

IF IN DOUBT ASK

DOCUMENT CERTIFICATION MC 24-02-2022 ISSUED FOR C.C. SUBMISSION Michael Wachjo MC REVISED 27-09-2021 B.E.(Civil), MIEAust. 05-07-2021 ISSUED FOR D.A. SUBMISSION НО (Director NB Consulting Engineers) The copyright of this drawing remains with Northern Beaches Consulting Engineers Pty Ltd. Trading as NB Consulting Engineer Description: Issue:

6 000 (12 000 TOTAL)

GROUND LEVEL

COARSE SAND

BACKFILL

-225mm φ uPVC

PIT TO TRENCH

DISPERSION TRENCH LONGITUDINAL SECTION

SCALE = N.T.S.

\$420mm WEEP

GEOTEXTILE FILTER FABRIC

BIDIM A24 OR SIMILAR

HOLES AT 200 CTS

450x450 GRATE

MAXI MESH SCREEN RH3030 \$ HANDLE

INLET PIPE -

BLUE METAL

200mm DEEP SILT TRAF

Gold Coast: Ph: (07) 5631 4744 Suite 1, 30B Griffith Street Coolangatta QLD 4225

410 JUMBO EVERGLAS SQUARELINE PLASTIC TRENCH OR APPROVED —

PERMANENT BIDIM A24

GEOTEXTILE FABRIC

PERMANENT BIDIM A24

I. DISPERSION TRENCH TO BE LAID ON A LEVEL CONTOUR.

EVENLY DISPERSE WATER DOWN HILL OF THE TRENCH

TRENCH NOTIFY ENGINEER FOR ALTERNATE DETAIL.

2. GROUND LEVEL ABOVE TRENCH MUST BE LEVEL SO AS TO

3. IF ROCK IS ENCOUNTERED DURING EXCAVATION FOR DISPERSION

GEOTEXTILE FABRIC

EQUIVALENT BY EVERHARD IND. PTY LTD.

NOTE: DISPERSION TRENCH

1.0.

Consulting Engineers
STRUCTURAL - CIVIL - STORMWATER - REMEDIAL

Architect: A.C.N. 076 121 616 A.B.N. 24 076 121 616 **Sydney**: Ph: (02) 9984 7000 Fax: (02) 9984 7444 Suite 207, 30 Fisher Road Dee Why N.S.W. 2099

E: nb@nbconsulting.com.au W: www.nbconsulting.com.au

REPLACEABLE BIDIM A24

CONSOLIDATE SAND BACKFILL

WITH WATER IN 100mm LAYERS

PROVIDE 14mm BLUE METAL AGGREGATE

WRAPPED IN PERMANENT GEOTEXTILE FABRIC

GROUND LEVEL

GEOTEXTILE FILTER

SECTION X-X

SCALE = N.T.S.


PRESTONPETERSON Client: DAVID \$ JENNY AUSTIN

ALTERATIONS AND ADDITIONS 13 MORGAN ROAD, BELROSE Drawing Title: STORMWATER MANAGEMENT DETAILS

JUNE 2021 MC Drawing No: 210575

D03


Drawn:

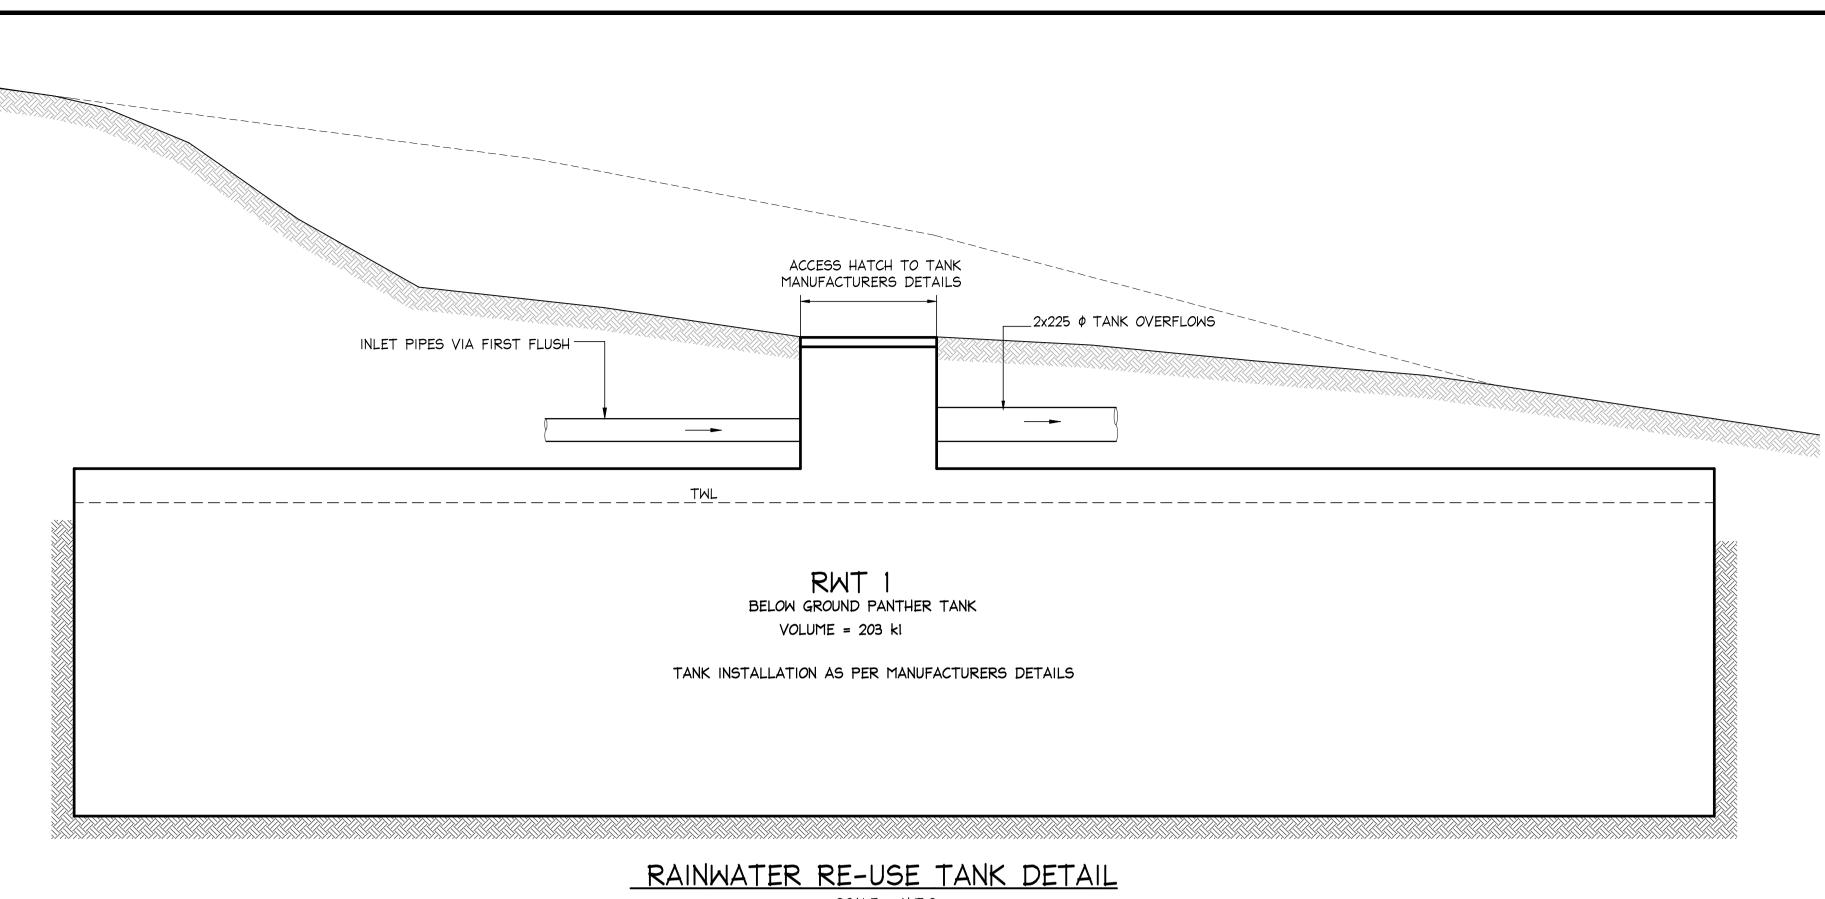






SIGN FOR RWT AND OUTLETS SCALE = N.T.S.

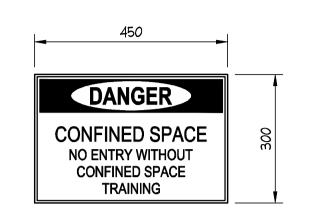



TANK ENTRY SIGN SCALE = N.T.S.




SCALE = N.T.S.

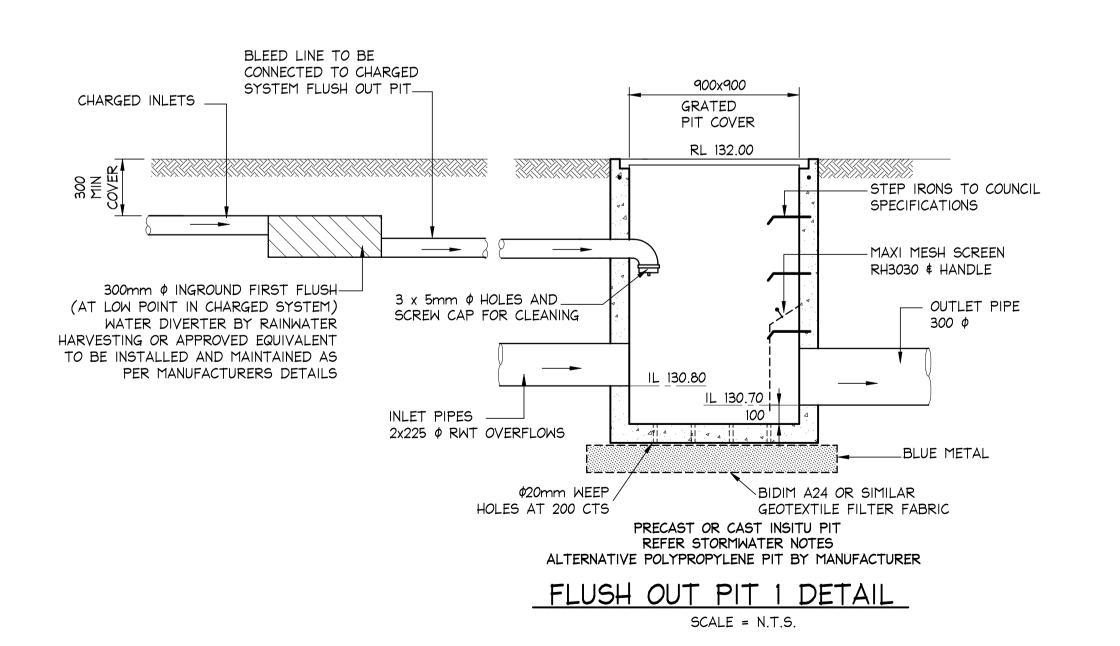

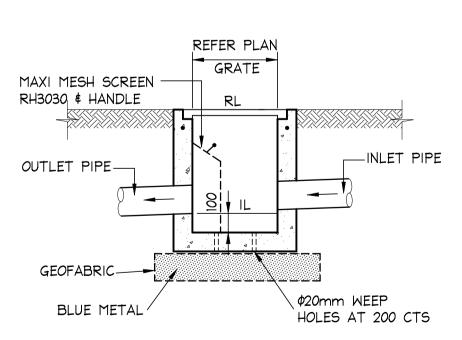

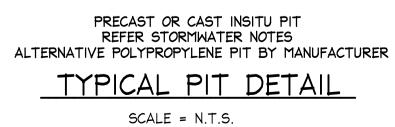

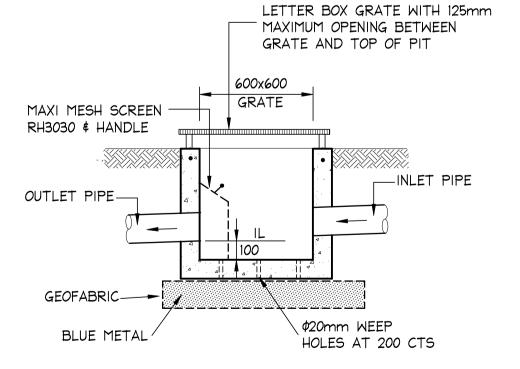

PRECAST OR CAST INSITU PIT REFER STORMWATER NOTES ALTERNATIVE POLYPROPYLENE PIT BY MANUFACTURER TYPICAL PIT DETAIL

SCALE = N.T.S.

ISSUED FOR CONSTRUCTION CERTIFICATE SUBMISSION ONLY

IF IN DOUBT ASK

A1	$\lambda 1$							
					DOCUMENT CERTIFICATION	Consulting Engineers STRUCTURAL - CIVIL - STORMWATER - REMEDIAL		
					Date: 3 Mar '22 Michael Wachjo	A.C.N. 076 121 616 A.B.N. 24 076 121 616 Sydney: Ph: (02) 9984 7000 Fax: (02) 9984 7444		
24-02-2022	U	ISSUED FOR C.C. SUBMISSION	M	НО	B.E.(Civil), MIEAust.	Suite 207, 30 Fisher Road Dee Why N.S.W. 2099 Gold Coast: Ph: (07) 5631 4744		
Date:	Issue:	Description:	Ву:	Review:	(Director NB Consulting Engineers) The copyright of this drawing remains with Northern Beaches Consulting Engineers Pty Ltd. Trading as NB Consulting Engineers	Suite 1, 30B Griffith Street Coolangatta QLD 4225 E : nb@nbconsulting.com.au W : www.nbconsulting.com.au		

TION	Consulting Engineers
	STRUCTURAL - CIVIL - STORMWATER - REMEDIAL A.C.N. 076 121 616 A.B.N. 24 076 121 616
_	Sydney: Ph: (02) 9984 7000 Fax: (02) 9984 7444
	Suite 207, 30 Fisher Road Dee Why N.S.W. 2099
	Gold Coast: Ph: (07) 5631 4744

Architect:	PRESTONPETERSON
Client:	DAVID & JENNY AUSTIN

ALTERATIONS AND ADDITIONS 13 MORGAN ROAD, BELROSE
STORMWATER MANAGEMENT DETAILS

Date:	Design:
JUNE 2021	CF/LE

.021			
		Drav	ving No:
<u> </u>	575	٢	204