



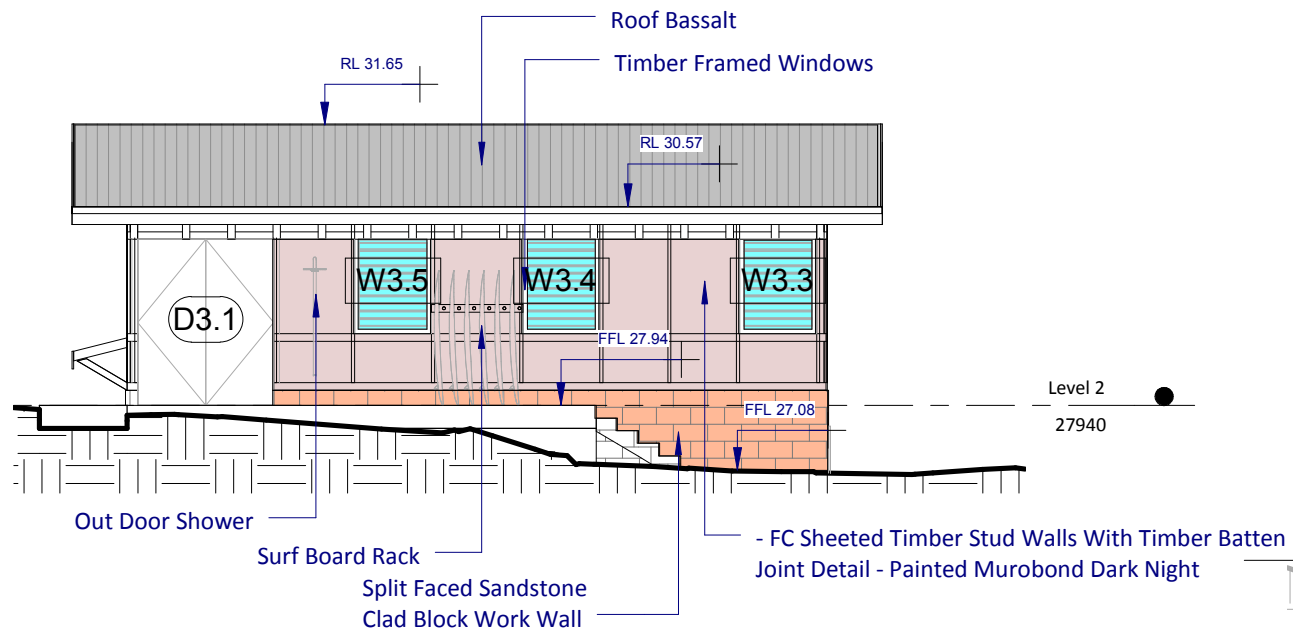


East Back - Level 2

1 : 100

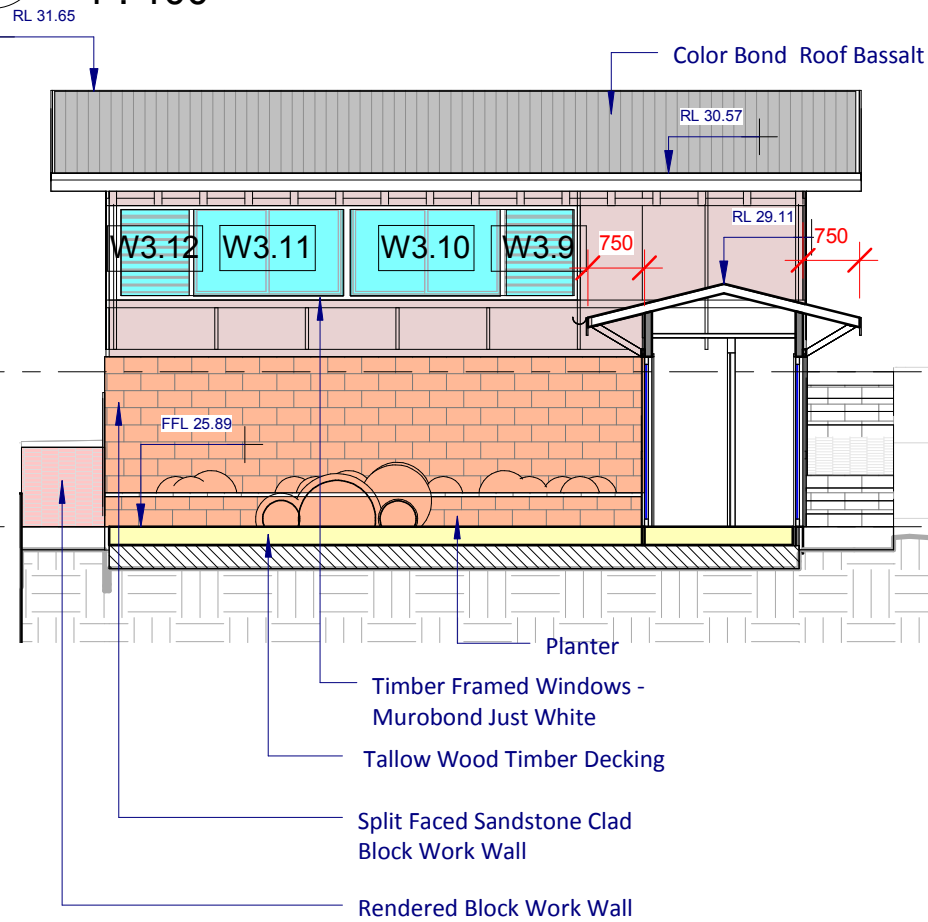


Elevation-2 - Proposed Courtyard

1 : 100

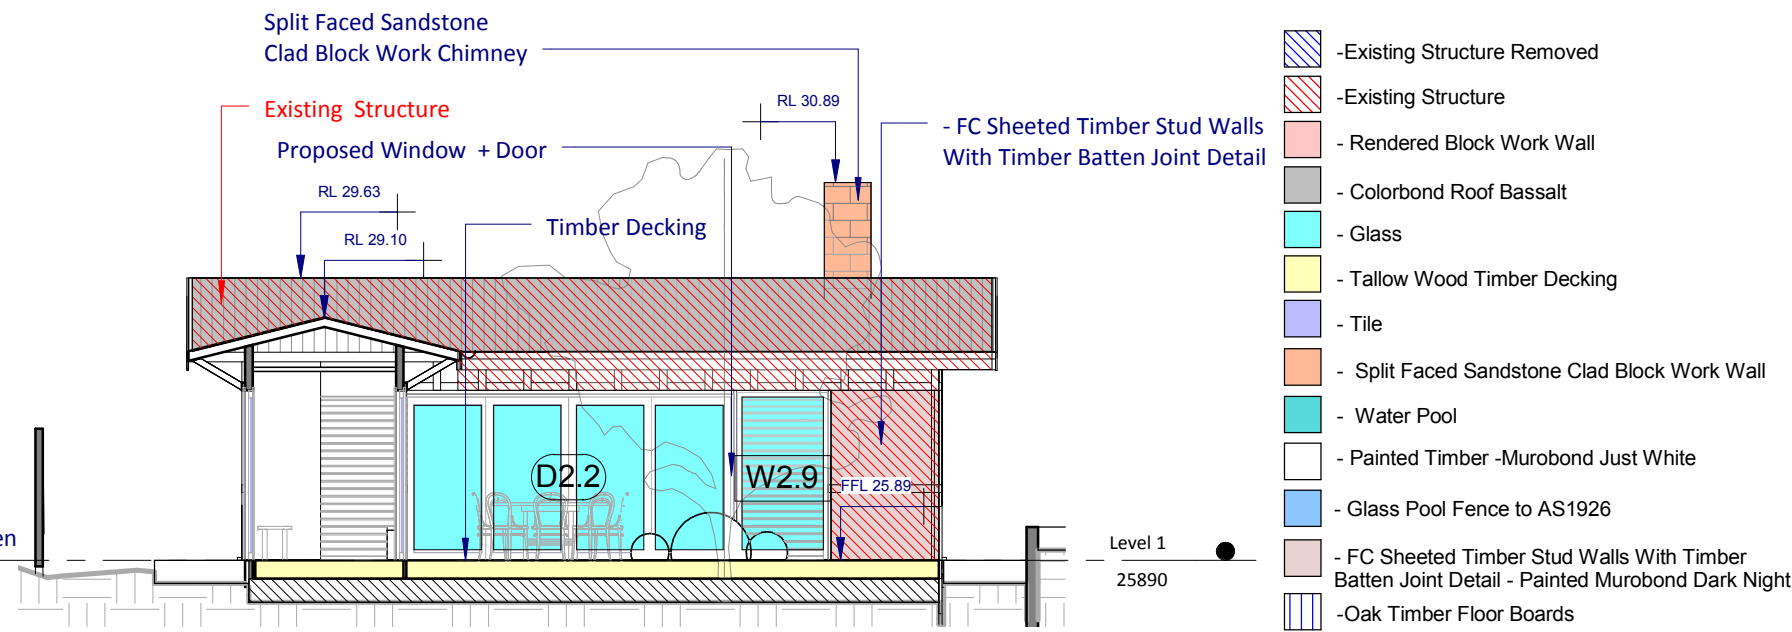

Elevation-1 - Proposed Courtyard

1 : 100

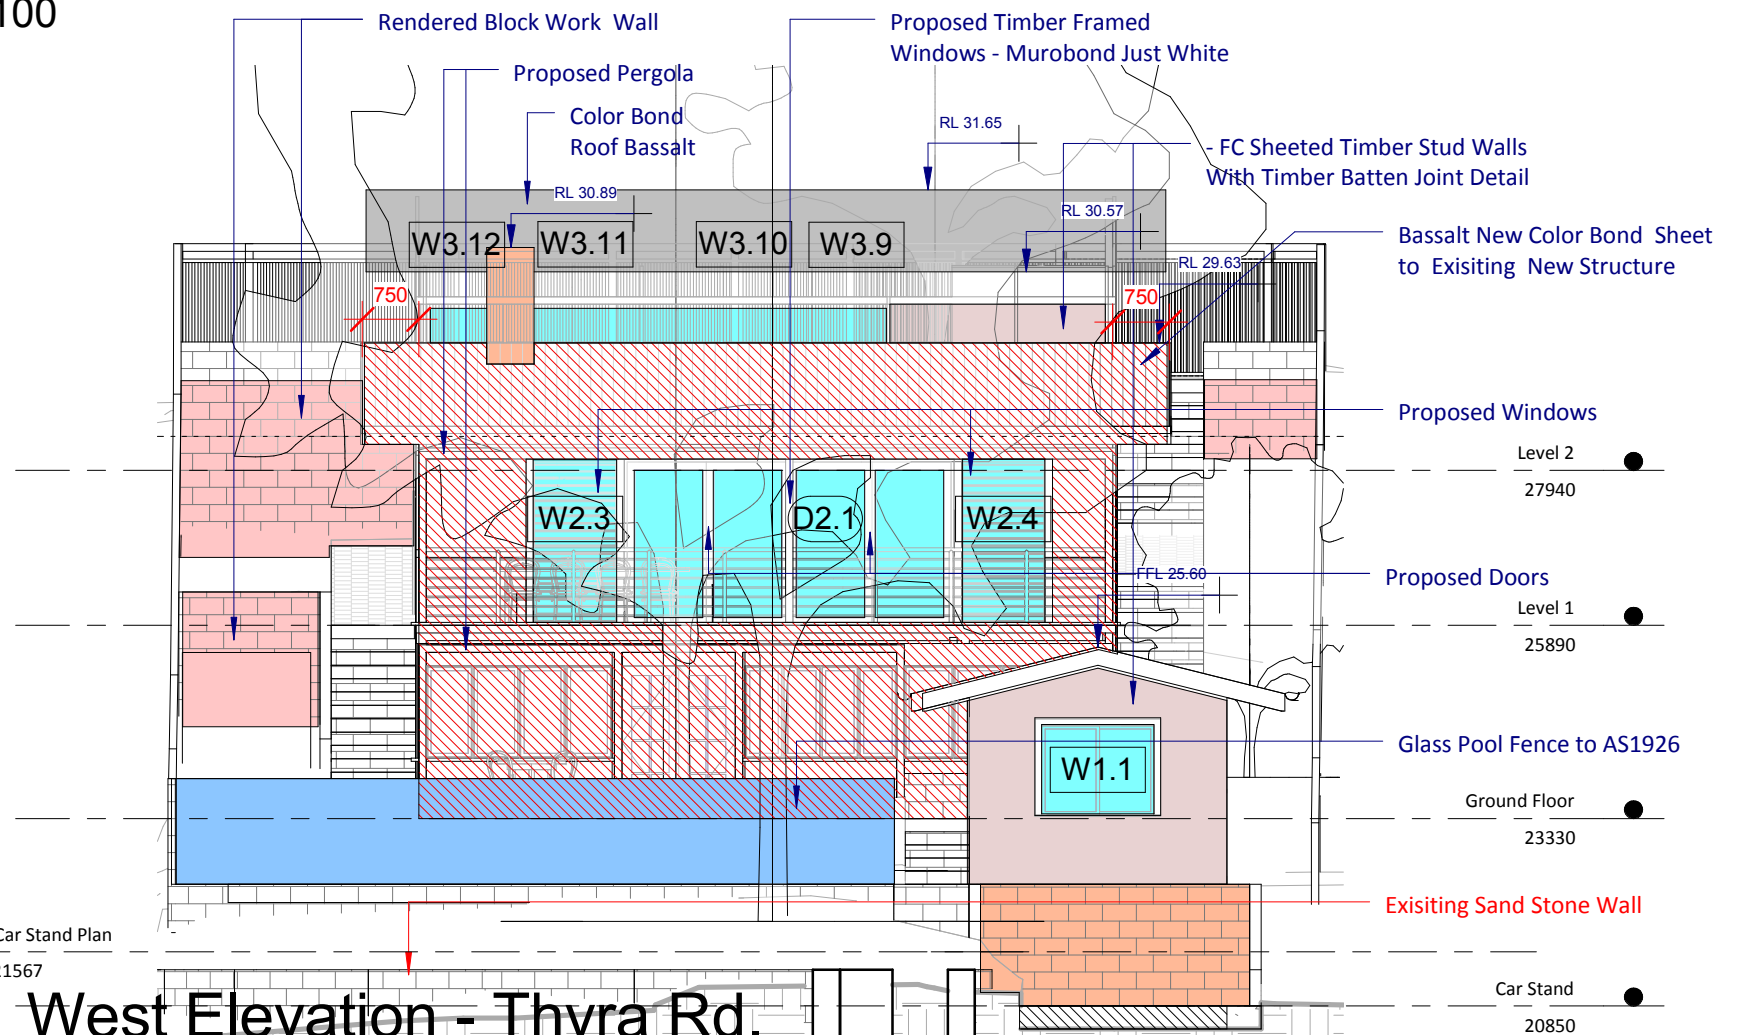

West Elevation - Thyra Rd.

1 : 100

The proposed works have been designed to comply with Australian Standards and the Building Code of Australia. These are codes are to be adhered to when constructed.

This Drawing must not be used for Construction unless signed as Approved

© Copyright - This document is and shall remain the property of C+M Studio Pty Ltd.

C+M Studio Conditions of Use: This Document may only be used for the purpose for which it was commissioned and in accordance with the terms of engagement for the commission.

Project:

Saper Residence

907 Barrenjoey Rd, Palm Beach, 2108

Project number

2015_058

Client:

J+M Saper

Drawing Number:

DA 0008

Date

2016.05.19

Drawing:

Elevations I

Scale

As indicated

Drawn by:

CG

Checked by:

MB

c m