


Drawing List

Sheet No.	Sheet Name	Sheet Size	Rev. No.	Rev. Date	Project No.
L-01	SITE PLAN/CALCS/SEDIMENT/WASTE	A3	C	13/7/18	1107
L-02	POOL PLAN	A3	C	13/7/18	1107
L-03	LANDSCAPE PLAN (REAR)	A3	C	13/7/18	1107
L-04	SECTION A	A3	C	13/7/18	1107
L-05	SECTION B	A3	C	13/7/18	1107
L-06	SECTION C	A3	C	13/7/18	1107
L-07	ELEVATION D	A3	C	13/7/18	1107

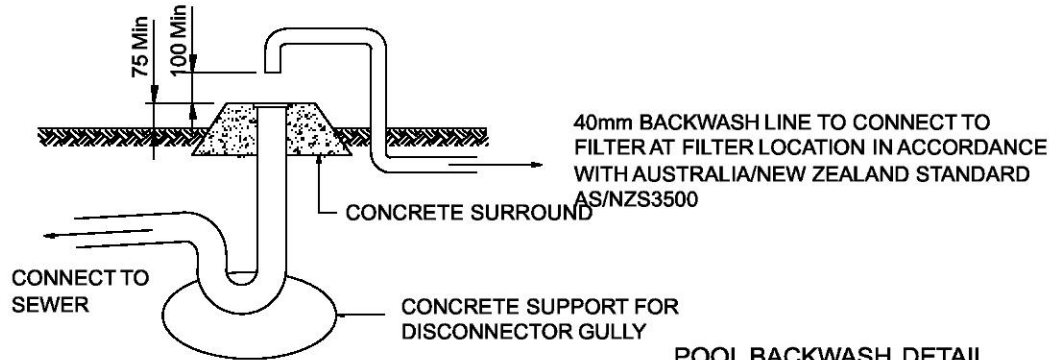

POOL BACKWASH DETAIL
FROM FILTER TO GULLY

THIS PLAN TO BE READ IN
CONJUNCTION WITH
DA2018/1232
NORTHERN BEACHES COUNCIL

CONSTRUCTION MANAGEMENT NOTES

1. NO VEGETATION OR GRASS COVER IS TO BE REMOVED EXCEPT WITHIN AREAS OF NEW CONSTRUCTION.
2. INSTALL HAY BALES OR SEDIMENT CONTROL FENCING AS NECESSARY TO ENSURE THAT SILT FROM ANY DISTURBED AREAS IS TRAPPED ON-SITE.
3. PROVIDE BARRIERS AROUND ALL CONSTRUCTION WORK ON THE FOOTPATH AREA TO PROVIDE SAFE ALTERNATIVE ACCESS FOR PEDESTRIANS.
4. ALL WASTE MATERIALS ARE TO BE REMOVED FROM SITE OR STOCKPILED WITHIN THE SITE PRIOR TO REMOVAL.
5. ALL CONSTRUCTION MATERIALS & SITE SHEDS ARE TO BE KEPT WITHIN THE SITE AT ALL TIMES.

SOIL & WATER MANAGEMENT NOTES

1. WHEREVER POSSIBLE, EXISTING VEGETATION & GRASS COVER IS TO BE LEFT UNDISTURBED.
2. REMOVAL OR DISTURBANCE OF VEGETATION & TOP SOIL SHALL BE CONFINED TO WITHIN 3m OF THE APPROVED BUILDING AREA.
3. TEMPORARY SILT FENCE (AS SHOWN) TO BE INSTALLED PRIOR TO THE COMMENCEMENT OF ANY EARTHWORKS.
4. AND MAINTAINED THROUGHOUT THE CONSTRUCTION PERIOD, AND PARTICULAR AFTER STORM EVENTS.


STORMWATER MANAGEMENT
All drainage for stormwater to be connected to the existing stormwater drainage system.

GENERAL NOTES
All work to be carried out in accordance with the Building Code of Australia, all Local and State Government Ordinances, relevant Australian Standards, Local Authorities Regulations and all other relevant Authorities concerned. All structural work and site drainage to be subject to Engineer's details or certification where required by Council. This shall include r.c. slabs and footings, r.c. and steel beams & columns, wind bracing to AS 1170 and AS4055, anchor rods or bolts, tie downs, fixings etc., driveway slabs and drainage to Council's satisfaction. All timbers to be in accordance with SAA Timber Structure Code AS1720 and SAA Timber Framing Code AS 1684. All work to be carried out in a professional and workman-like manner according to the plans and specification.
NOTE
Do not scale off the drawings unless otherwise stated and use figured dimensions in preference.
All dimensions are to be checked and verified on site before the commencement of any work, all dimensions and levels are subject to final survey and set-out.
No responsibility will be accepted by Sitedesign for any variations in design, builder's method of construction or materials used, deviation from specification without permission or accepted work practices resulting in inferior construction. Locate and protect all services prior to construction.
COPYRIGHT CLAUSE
This drawing and design is the property of Sitedesign and should not be reproduced either in part or whole without the written consent of this firm.

SITE AREA CALCULATIONS

Site Area = 727sqm
Proposed Landscape Area = 294sqm or 40.4% of Site Area
POOL WATER VOLUME = Approx. 34KL


- LEGEND**
- GARDEN EDGE
 - BOUNDARY LINE
 - GARDEN BEDS
 - LANDSCAPE AREA
 - Proposed Deck/Timber
 - Proposed Pool Coping

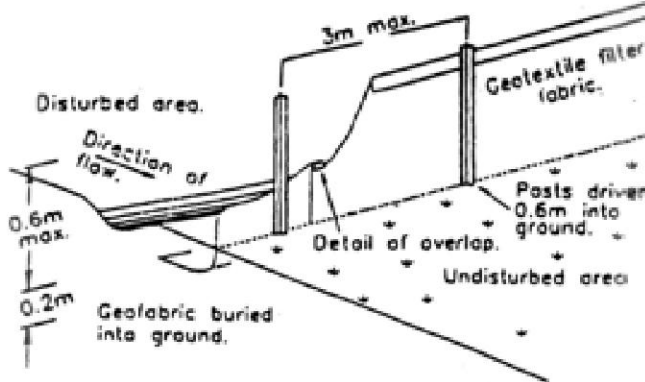


Sediment Fence

C	13/7/18	DA Issue
B	11/7/18	DA Issue
A	4/7/18	DA POOL ISSUE FOR REVIEW
ISSUE	DATE	COMMENT

AMENDMENTS

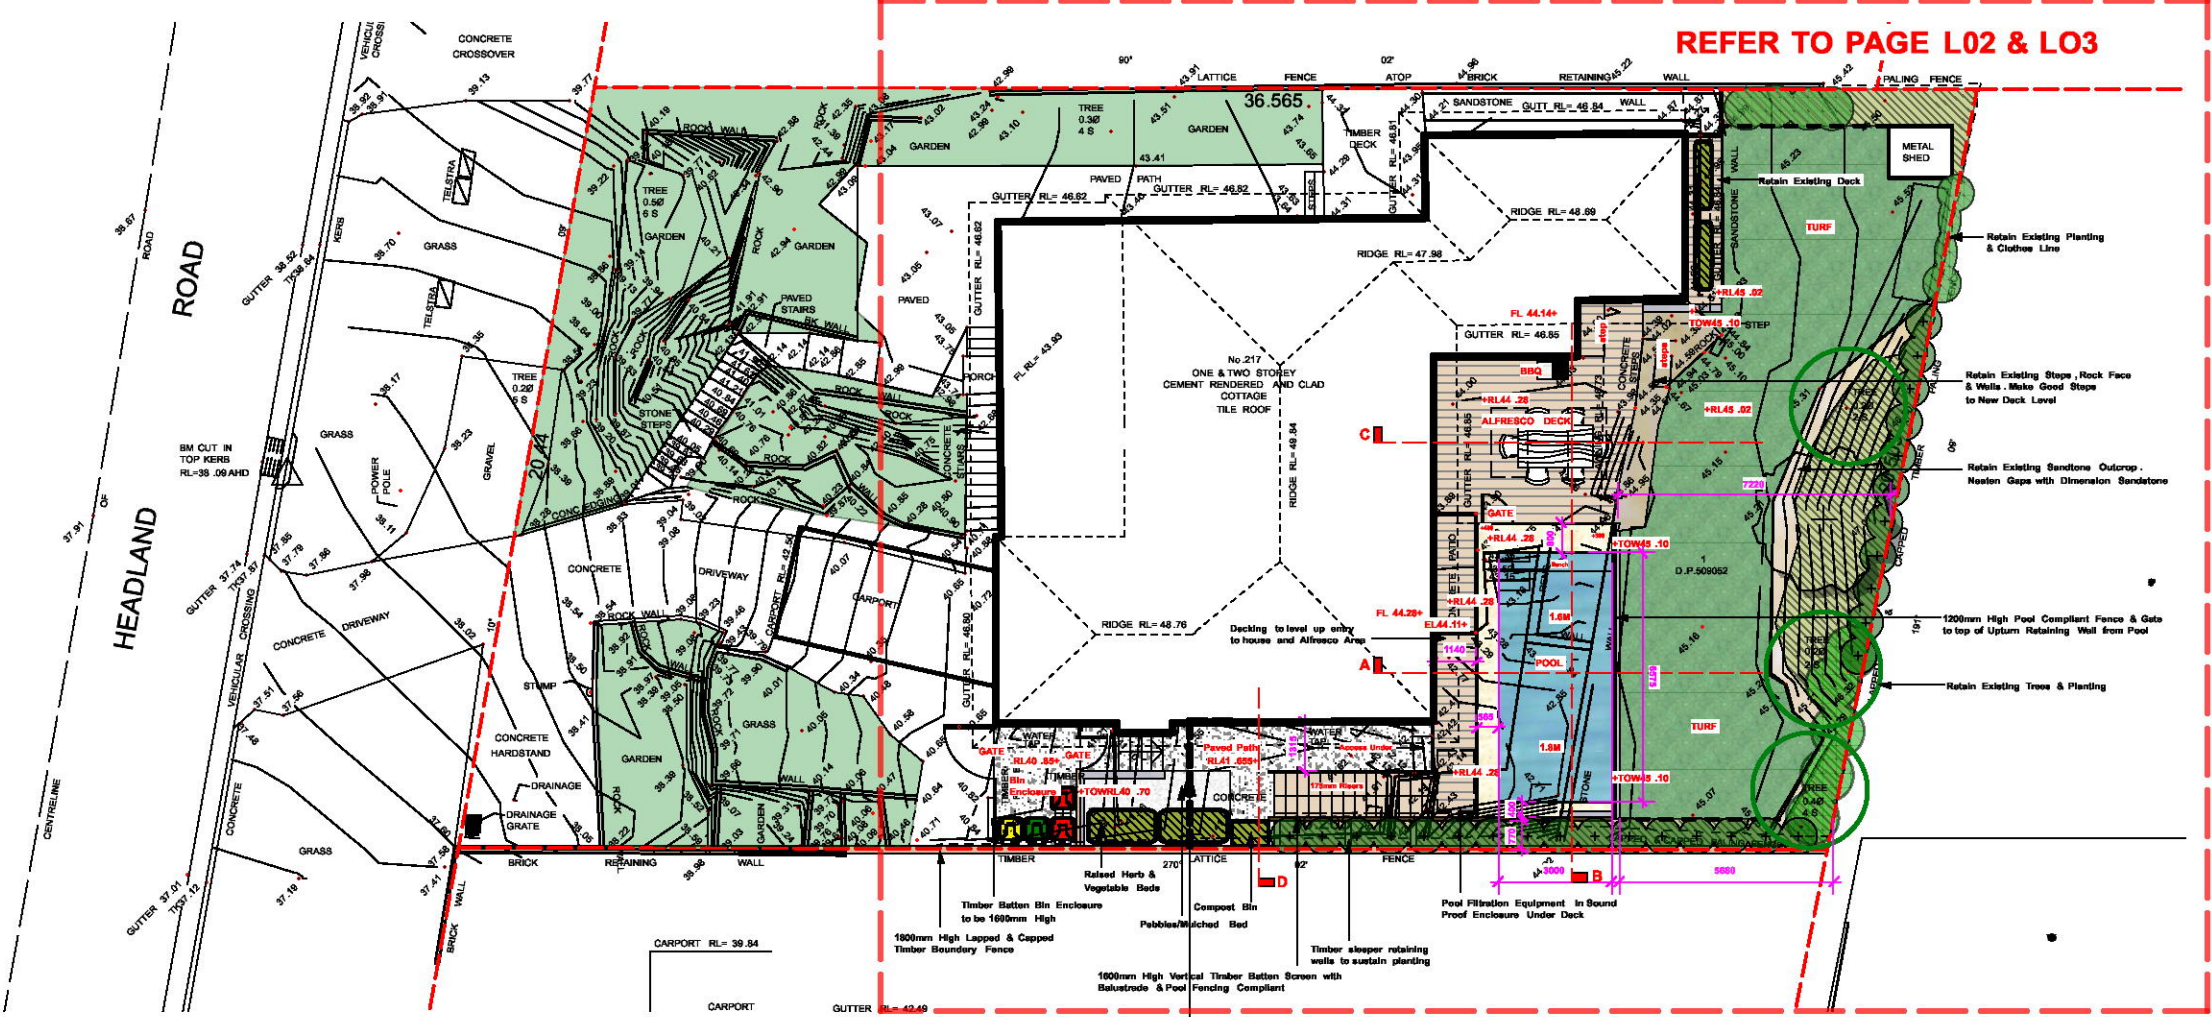

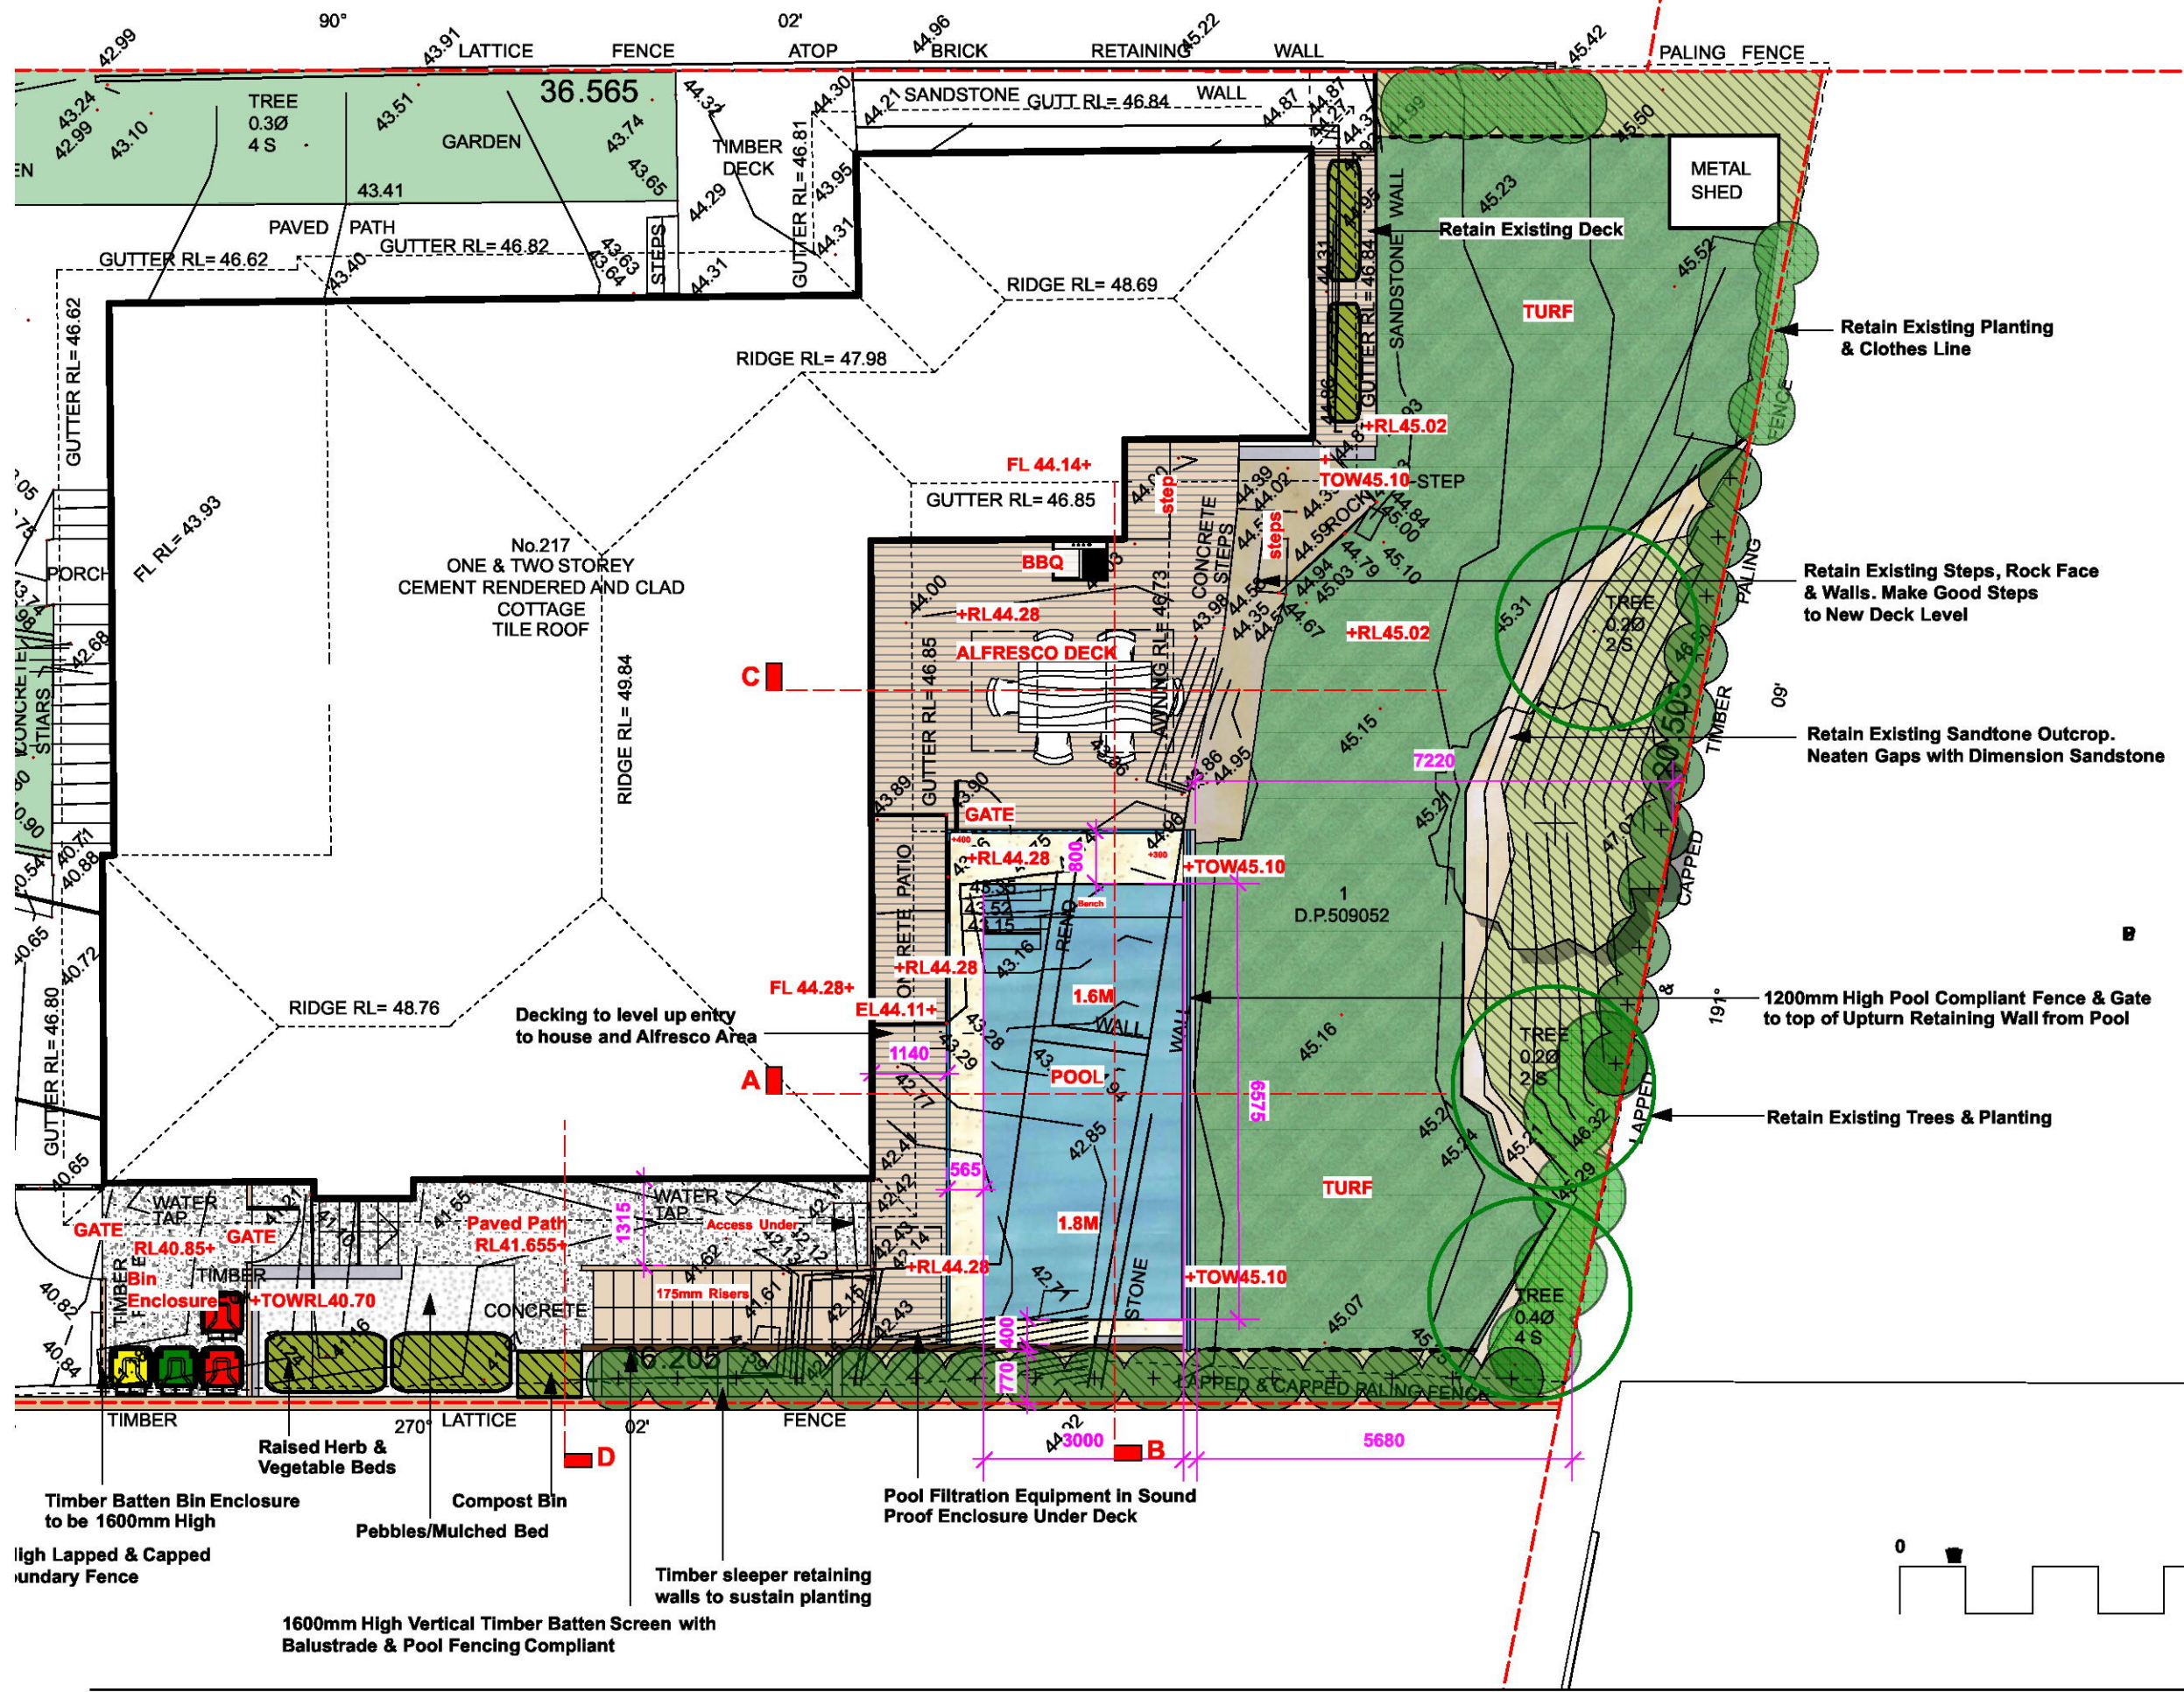


C 13/7/18 DA Issue
 B 11/7/18 DA Issue
 A 4/7/18 DA POOL ISSUE FOR REVIEW

ISSUE	DATE	COMMENT
AMENDMENTS		

NOTES
 GENERAL NOTES
 All work to be carried out in accordance with the Building Code of Australia, all Local and State Government Ordinances, relevant Australian Standards, Local Authorities Regulations and all other relevant Authorities concerned. All structural work and site drainage to be subject to Engineer's details or certification where required by Council. This shall include r.c. slabs and footings, r.c. and steel beams & columns, wind bracing to AS 1170 and AS4555, anchor rods or bolts, tie down, fixings etc. driveway slope and drainage to Council's satisfaction. All timbers to be in accordance with SAA Timber Structure Code AS1720 and SAA Timber Framing Code AS 1684. All work to be carried out in a professional and workman-like manner according to the plans and specification.
 NOTE
 Do not scale off the drawings unless otherwise stated and use figured dimensions in preference.
 All dimensions are to be checked and verified on site before the commencement of any work, all dimensions and levels are subject to final survey and set-out.
 No responsibility will be accepted by Sitedesign for any variations in design, builder's method of construction or materials used, deviation from specification without permission or accepted work practices resulting in inferior construction. Locate and protect all services prior to construction.
 COPYRIGHT CLAUSE
 This drawing and design is the property of Sitedesign and should not be reproduced either in part or whole without the written consent of this firm.

THIS PLAN TO BE READ IN CONJUNCTION WITH
 DA2018/1232
 NORTHERN BEACHES COUNCIL


- LEGEND**
- GARDEN EDGE
 - - - - - BOUNDARY LINE
 - [Hatched Box] GARDEN BEDS
 - [Green Box] LANDSCAPE AREA
 - [Brown Box] Proposed Deck/Timber
 - [Yellow Box] Proposed Pool Coping

 

Premier Pools
 THE POOL PROFESSIONALS

Builders Licence No. 34971
 Premier Pools Pty Ltd A.C.N. 002 664048
 9/303 Pacific Hwy Lindfield NSW 2070
 Telephone: 9415 8888 Facsimile: 9415 8899

Project	Proposed Pool & Landscape Works
Address	217 HEADLAND ROAD NORTH CURL
Drawing Title	POOL PLAN
Client	KATHERINE & PHIL McCAHEY
Scale	1:100 @A3
Drawing No.	1107

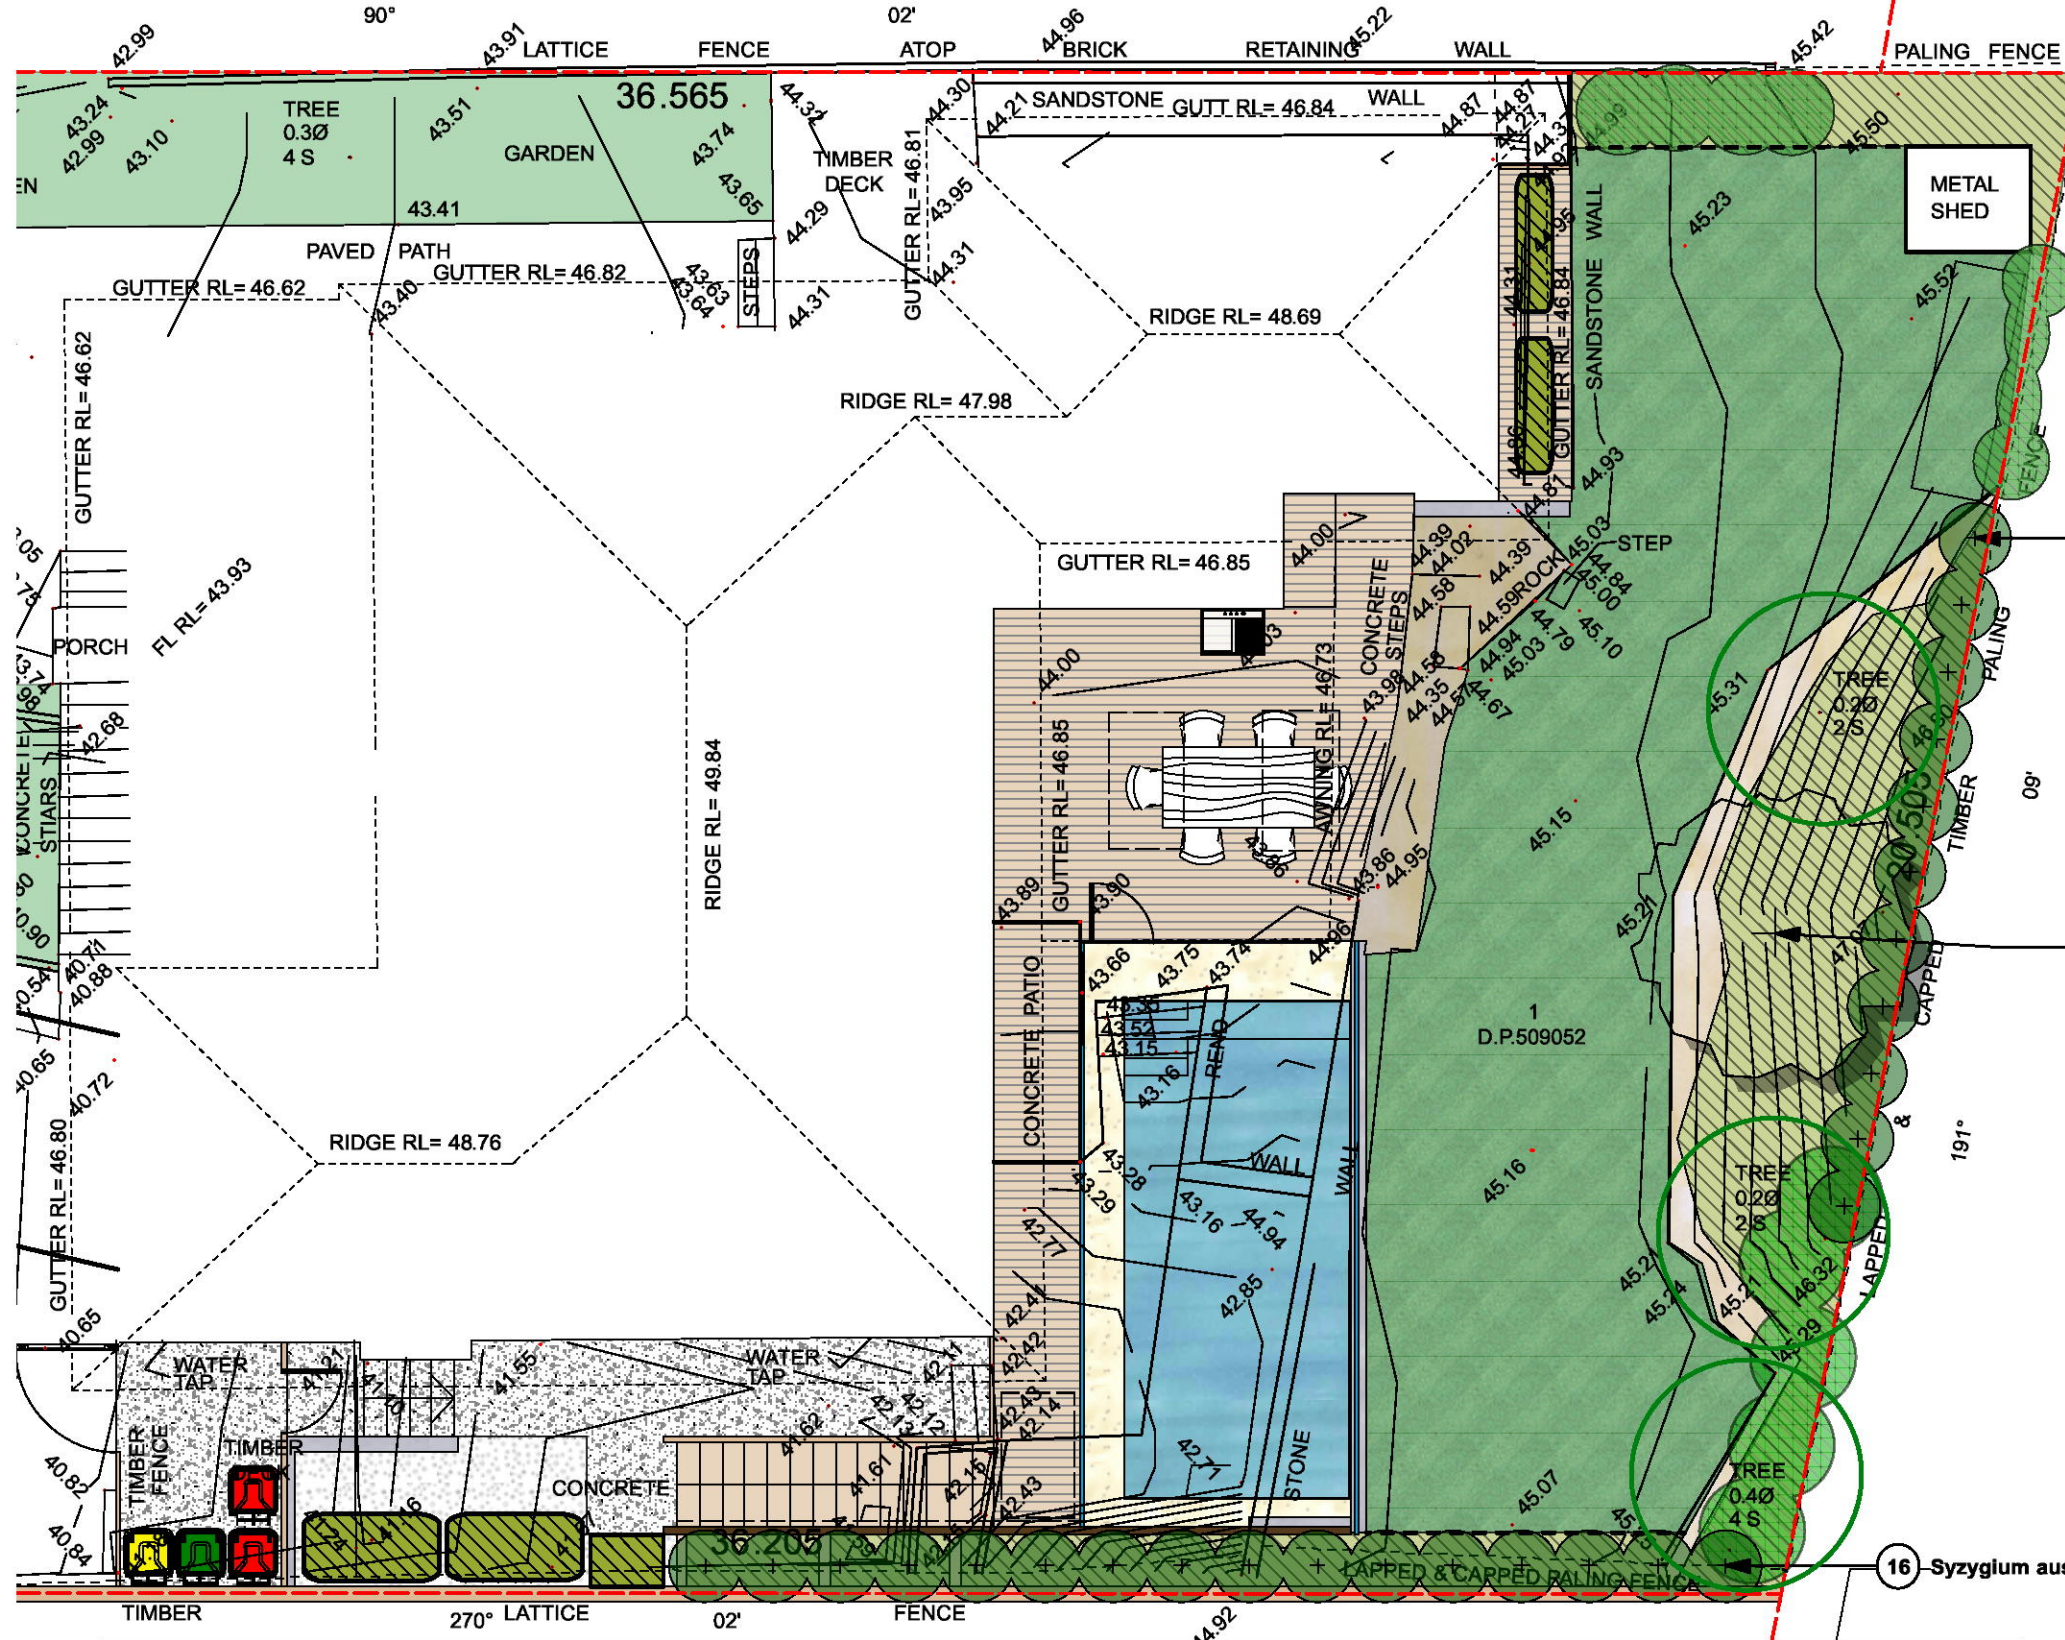

THIS PLAN TO BE READ IN
CONJUNCTION WITH


DA2018/1232

NORTHERN BEACHES COUNCIL

C 13/7/18 DA Issue
B 11/7/18 DA Issue
A 4/7/18 DA POOL ISSUE FOR REVIEW
ISSUE DATE COMMENT
AMENDMENTS -
NOTES
GENERAL NOTES
All work to be carried out in accordance with the Building Code of Australia, all Local and State Government Ordinances, relevant Australian Standards, Local Authorities Regulations and all other relevant Authorities concerned. All structural work and site drainage to be subject to Engineer's details or certification where required by Council. This shall include r.c. slabs and footings, r.c. and steel beams & columns, wind bracing to AS 1170 and AS4555, anchor rods or bolts, tie down, straps etc. driveway slope and drainage to Council's satisfaction. All timbers to be in accordance with SAA Timber Structure Code AS1720 and SAA Timber Framing Code AS 1684. All work to be carried out in a professional and workman-like manner according to the plans and specification.
NOTE
Do not scale off the drawings unless otherwise stated and use figured dimensions in preference.
All dimensions are to be checked and verified on site before the commencement of any work, all dimensions and levels are subject to final survey and set-out.
No responsibility will be accepted by Sitedesign for any variations in design, builder's method of construction or materials used, deviation from specification without permission or accepted work practices resulting in inferior construction. Locate and protect all services prior to construction.
COPYRIGHT CLAUSE
This drawing and design is the property of Sitedesign and should not be reproduced either in part or whole without the written consent of this firm.

LEGEND

- GARDEN EDGE
- BOUNDARY LINE
- GARDEN BEDS
- LANDSCAPE AREA
- Proposed Deck/Timber
- Proposed Pool Coping

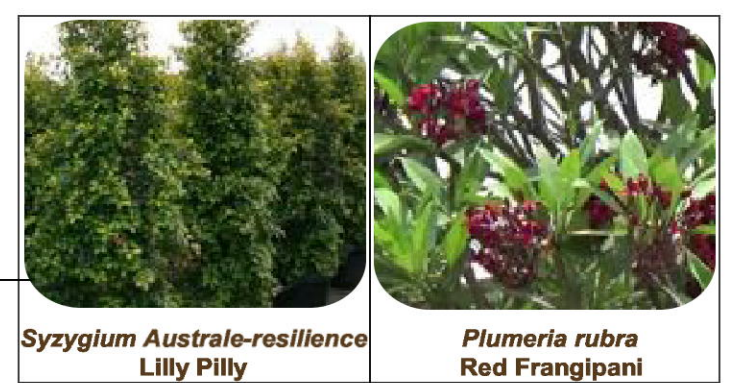

Planting Schedule

ID	Botanical Name	Common Name	Scheduled Size	Mature Height	Mature Spread	Qty
Trees						
Plum-rub	Plumeria rubra	Frangipani	45L	3 - 5m	3.5 - 6m	1
Shrubs						
syz-au're'	Syzygium australe 'Resilience'	Lilly Pilly	200mm	1 - 2.5m	1.5m	27

C	13/7/18	DA Issue
B	11/7/18	DA Issue
A	4/7/18	DA POOL ISSUE FOR REVIEW
ISSUE	DATE	COMMENT
AMENDMENTS	-	-

NOTES

GENERAL NOTES

All work to be carried out in accordance with the Building Code of Australia, all Local and State Government Ordinances, relevant Australian Standards, Local Authorities Regulations and all other relevant Authorities concerned.

All structural work and site drainage to be subject to Engineer's details or certification where required by Council. This shall include r.c. slabs and footings, r.c. and steel beams & columns, wind bracing to AS 1170 and AS4555, anchor rods or bolts, tie down, fixings etc. driveway slope and drainage to Council's satisfaction. All timbers to be in accordance with SAA Timber Structure Code AS1720 and SAA Timber Framing Code AS 1684. All work to be carried out in a professional and workman- shiplike manner according to the plans and specification.

NOTE


Do not scale off the drawings unless otherwise stated and use figured dimensions in preference.

All dimensions are to be checked and verified on site before the commencement of any work, all dimensions and levels are subject to final survey and set-out.

No responsibility will be accepted by Sitedesign for any variations in design, builder's method of construction or materials used, deviation from specification without permission or accepted work practices resulting in inferior construction. Locate and protect all services prior to construction.

COPYRIGHT CLAUSE

This drawing and design is the property of Sitedesign and should not be reproduced either in part or whole without the written consent of this firm.

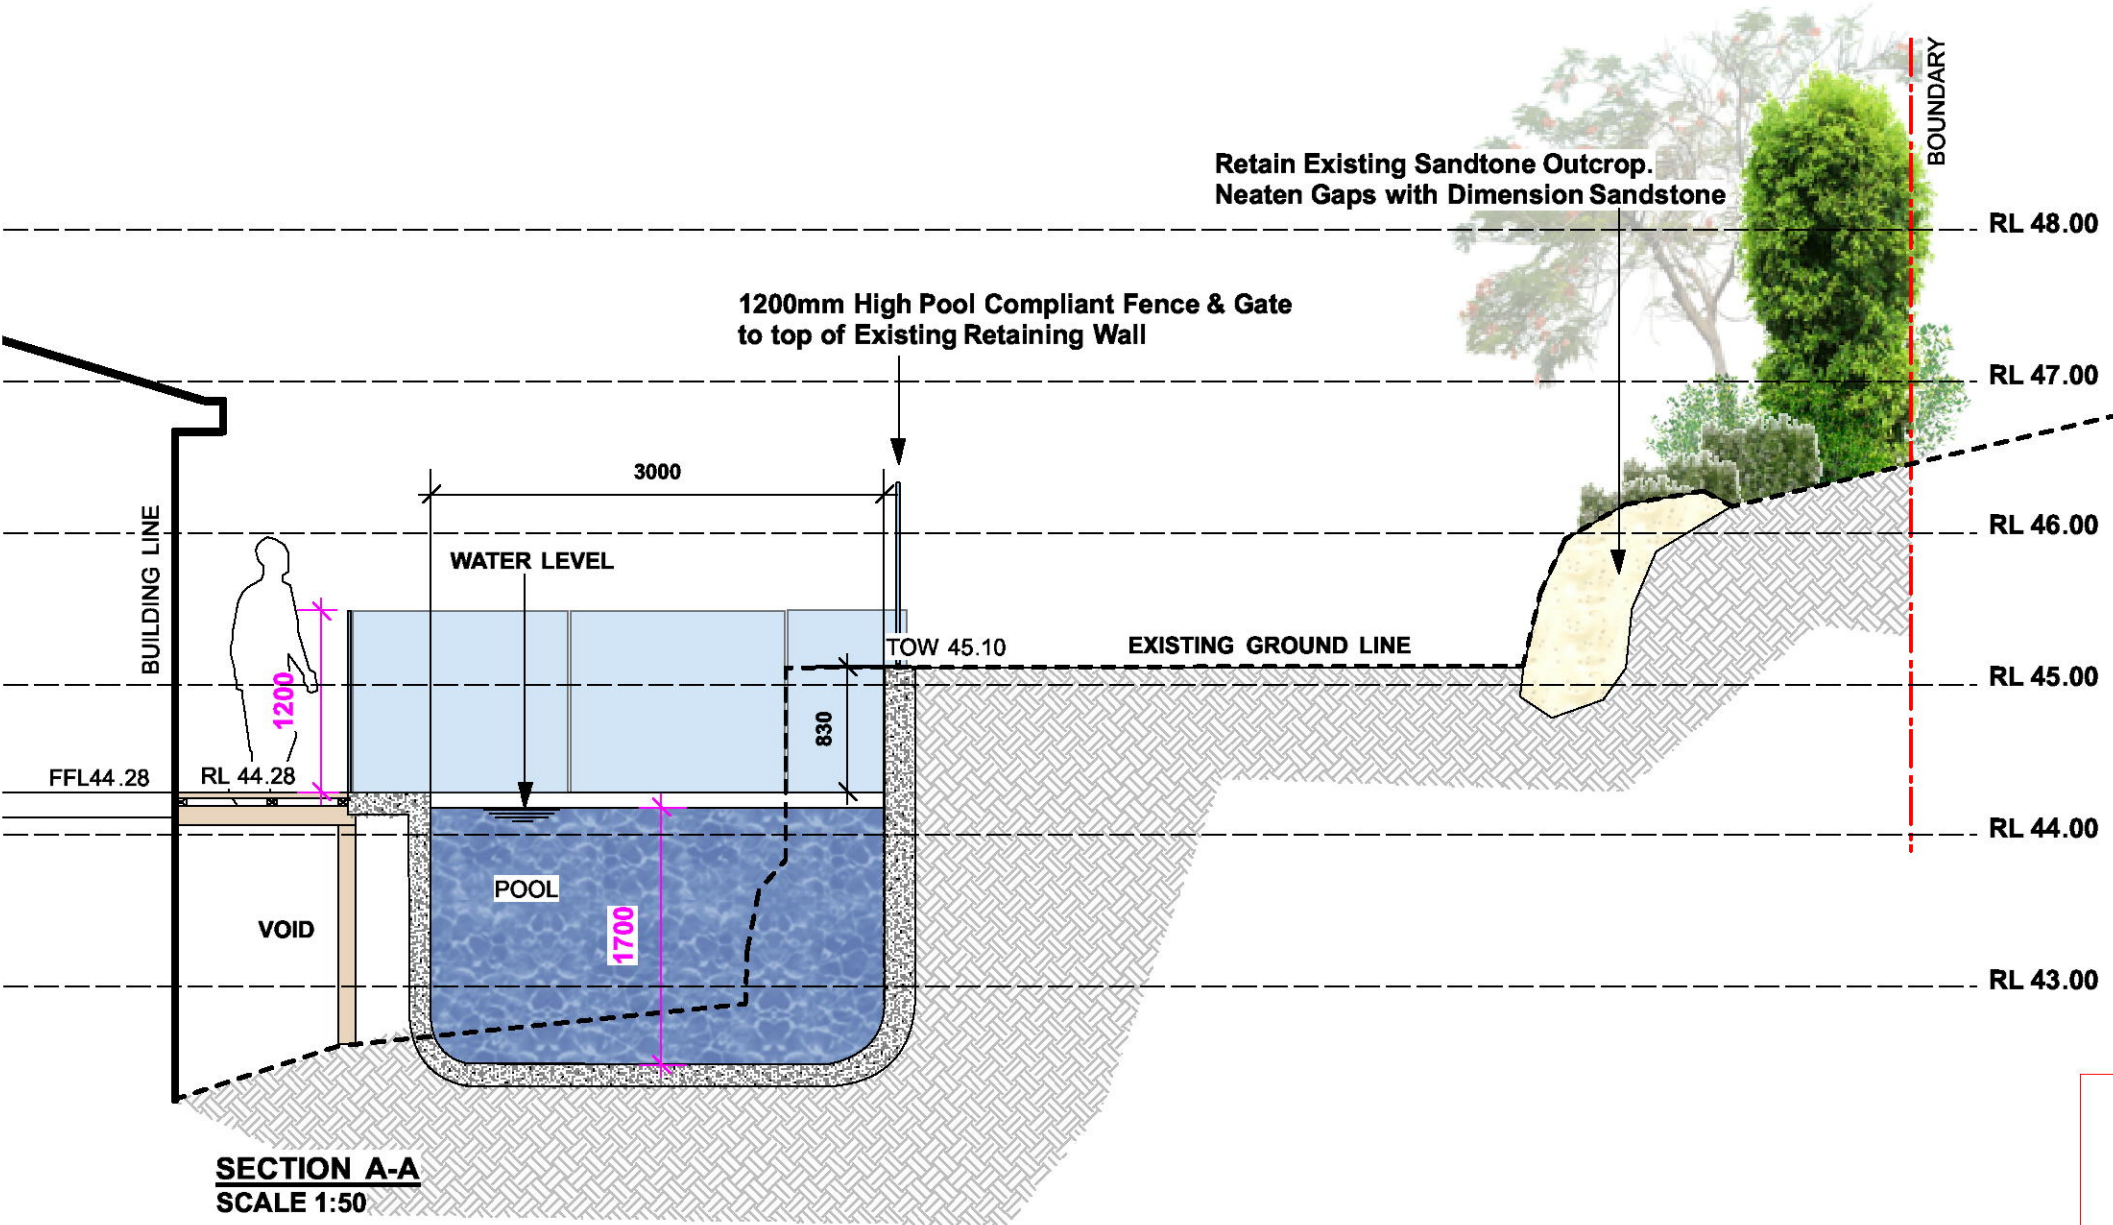

THIS PLAN TO BE READ IN
CONJUNCTION WITH

DA2018/1232

NORTHERN BEACHES COUNCIL

THIS PLAN TO BE READ IN
CONJUNCTION WITH
DA2018/1232
NORTHERN BEACHES COUNCIL

C	13/7/18	DA Issue
B	11/7/18	DA Issue
A	4/7/18	DA POOL ISSUE FOR REVIEW
ISSUE	DATE	COMMENT
AMENDMENTS	-	


NOTES

GENERAL NOTES

All work to be carried out in accordance with the Building Code of Australia, all Local and State Government Ordinances, relevant Australian Standards, Local Authorities Regulations and all other relevant Authorities concerned. All structural work and site drainage to be subject to Engineer's details or certification where required by Council. This shall include r.c. slabs and footings, r.c. and steel beams & columns, wind bracing to AS 1170 and AS4555, anchor rods or bolts, tie downs, fixings etc. driveway slope and drainage to Council's satisfaction. All timbers to be in accordance with SAA Timber Structure Code AS1720 and SAA Timber Framing Code AS 1684. All work to be carried out in a professional and workman- shiplike manner according to the plans and specification.

NOTE

Do not scale off the drawings unless otherwise stated and use figured dimensions in preference. All dimensions are to be checked and verified on site before the commencement of any work, all dimensions and levels are subject to final survey and set-out. No responsibility will be accepted by Sitedesign for any variations in design, builder's method of construction or materials used, deviation from specification without permission or accepted work practices resulting in inferior construction. Locate and protect all services prior to construction. COPYRIGHT CLAUSE This drawing and design is the property of Sitedesign and should not be reproduced either in part or whole without the written consent of this firm.

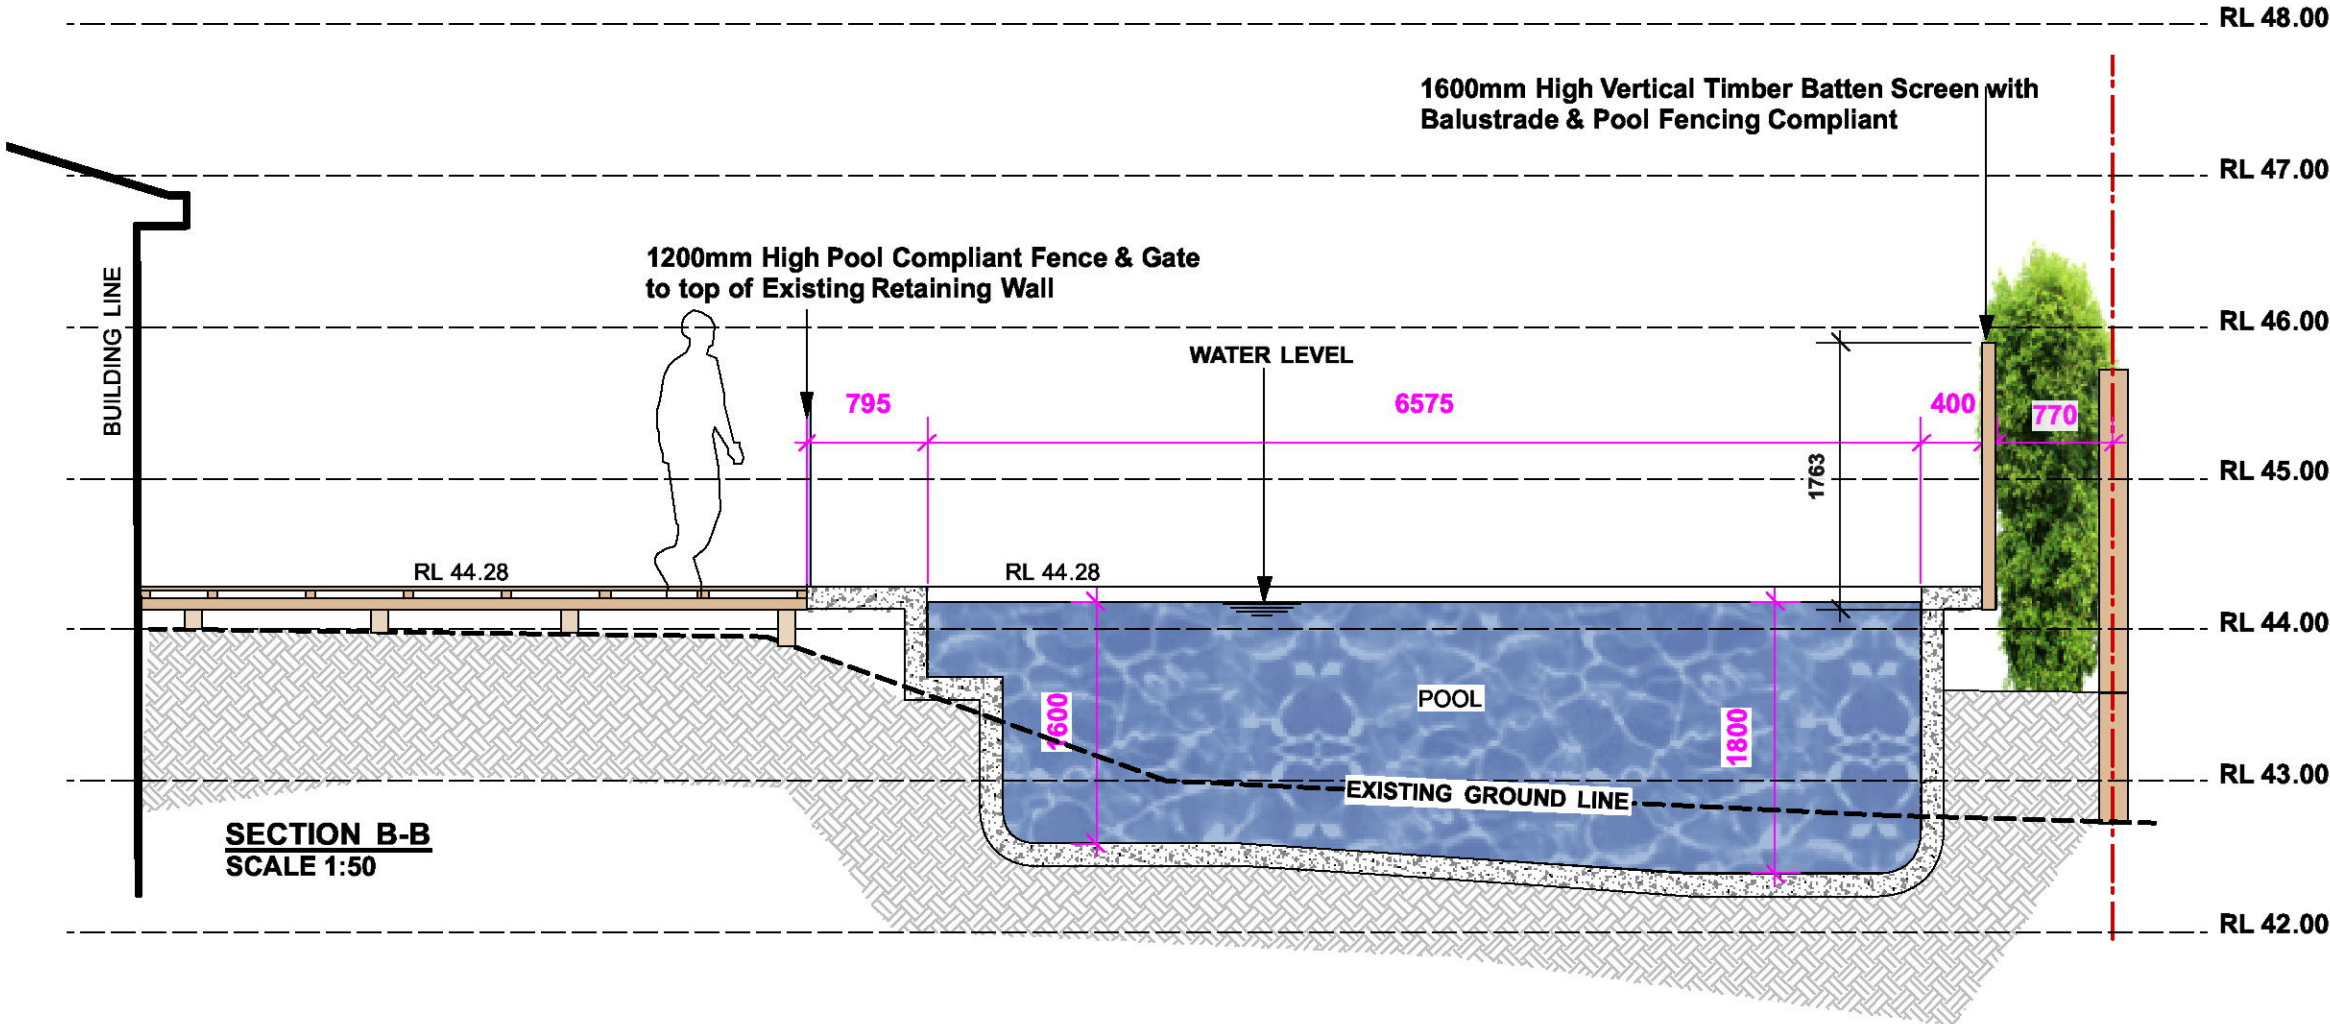

Premier Pools
THE POOL PROFESSIONALS

Builders Licence No. 34971
Premier Pools Pty Ltd A.C.N. 002 664048
9/303 Pacific Hwy Lindfield NSW 2070
Telephone: 9415 8888 Facsimile: 9415 8899

Project	Proposed Pool & Landscape Works
Address	217 HEADLAND ROAD NORTH CURL
Drawing Title	SECTION B
Client	KATHERINE & PHIL McCAHEY
Scale	1:50 @A3
Drawing No.	1107

Page


L-05

THIS PLAN TO BE READ IN
CONJUNCTION WITH

DA2018/1232

NORTHERN BEACHES COUNCIL


C 13/7/18 DA Issue
B 11/7/18 DA Issue
A 4/7/18 DA POOL ISSUE FOR REVIEW
ISSUE DATE COMMENT
AMENDMENTS -
NOTES
GENERAL NOTES
All work to be carried out in accordance with the Building Code of Australia, all Local and State Government Ordinances, relevant Australian Standards, Local Authorities Regulations and all other relevant Authorities concerned.
All structural work and site drainage to be subject to Engineer's details or certification where required by Council. This shall include r.c. slabs and footings, r.c. and steel beams & columns, wind bracing to AS 1170 and AS4555, anchor rods or bolts, tie down, fixings etc, driveway slope and drainage to Council's satisfaction. All timbers to be in accordance with SAA Timber Structure Code AS1720 and SAA Timber Framing Code AS 1684. All work to be carried out in a professional and workman- shiplike manner according to the plans and specification.
NOTE
Do not scale off the drawings unless otherwise stated and use figured dimensions in preference.
All dimensions are to be checked and verified on site before the commencement of any work, all dimensions and levels are subject to final survey and set-out.
No responsibility will be accepted by Sitedesign for any variations in design, builder's method of construction or materials used, deviation from specification without permission or accepted work practices resulting in inferior construction. Locate and protect all services prior to construction.
COPYRIGHT CLAUSE
This drawing and design is the property of Sitedesign and should not be reproduced either in part or whole without the written consent of this firm.

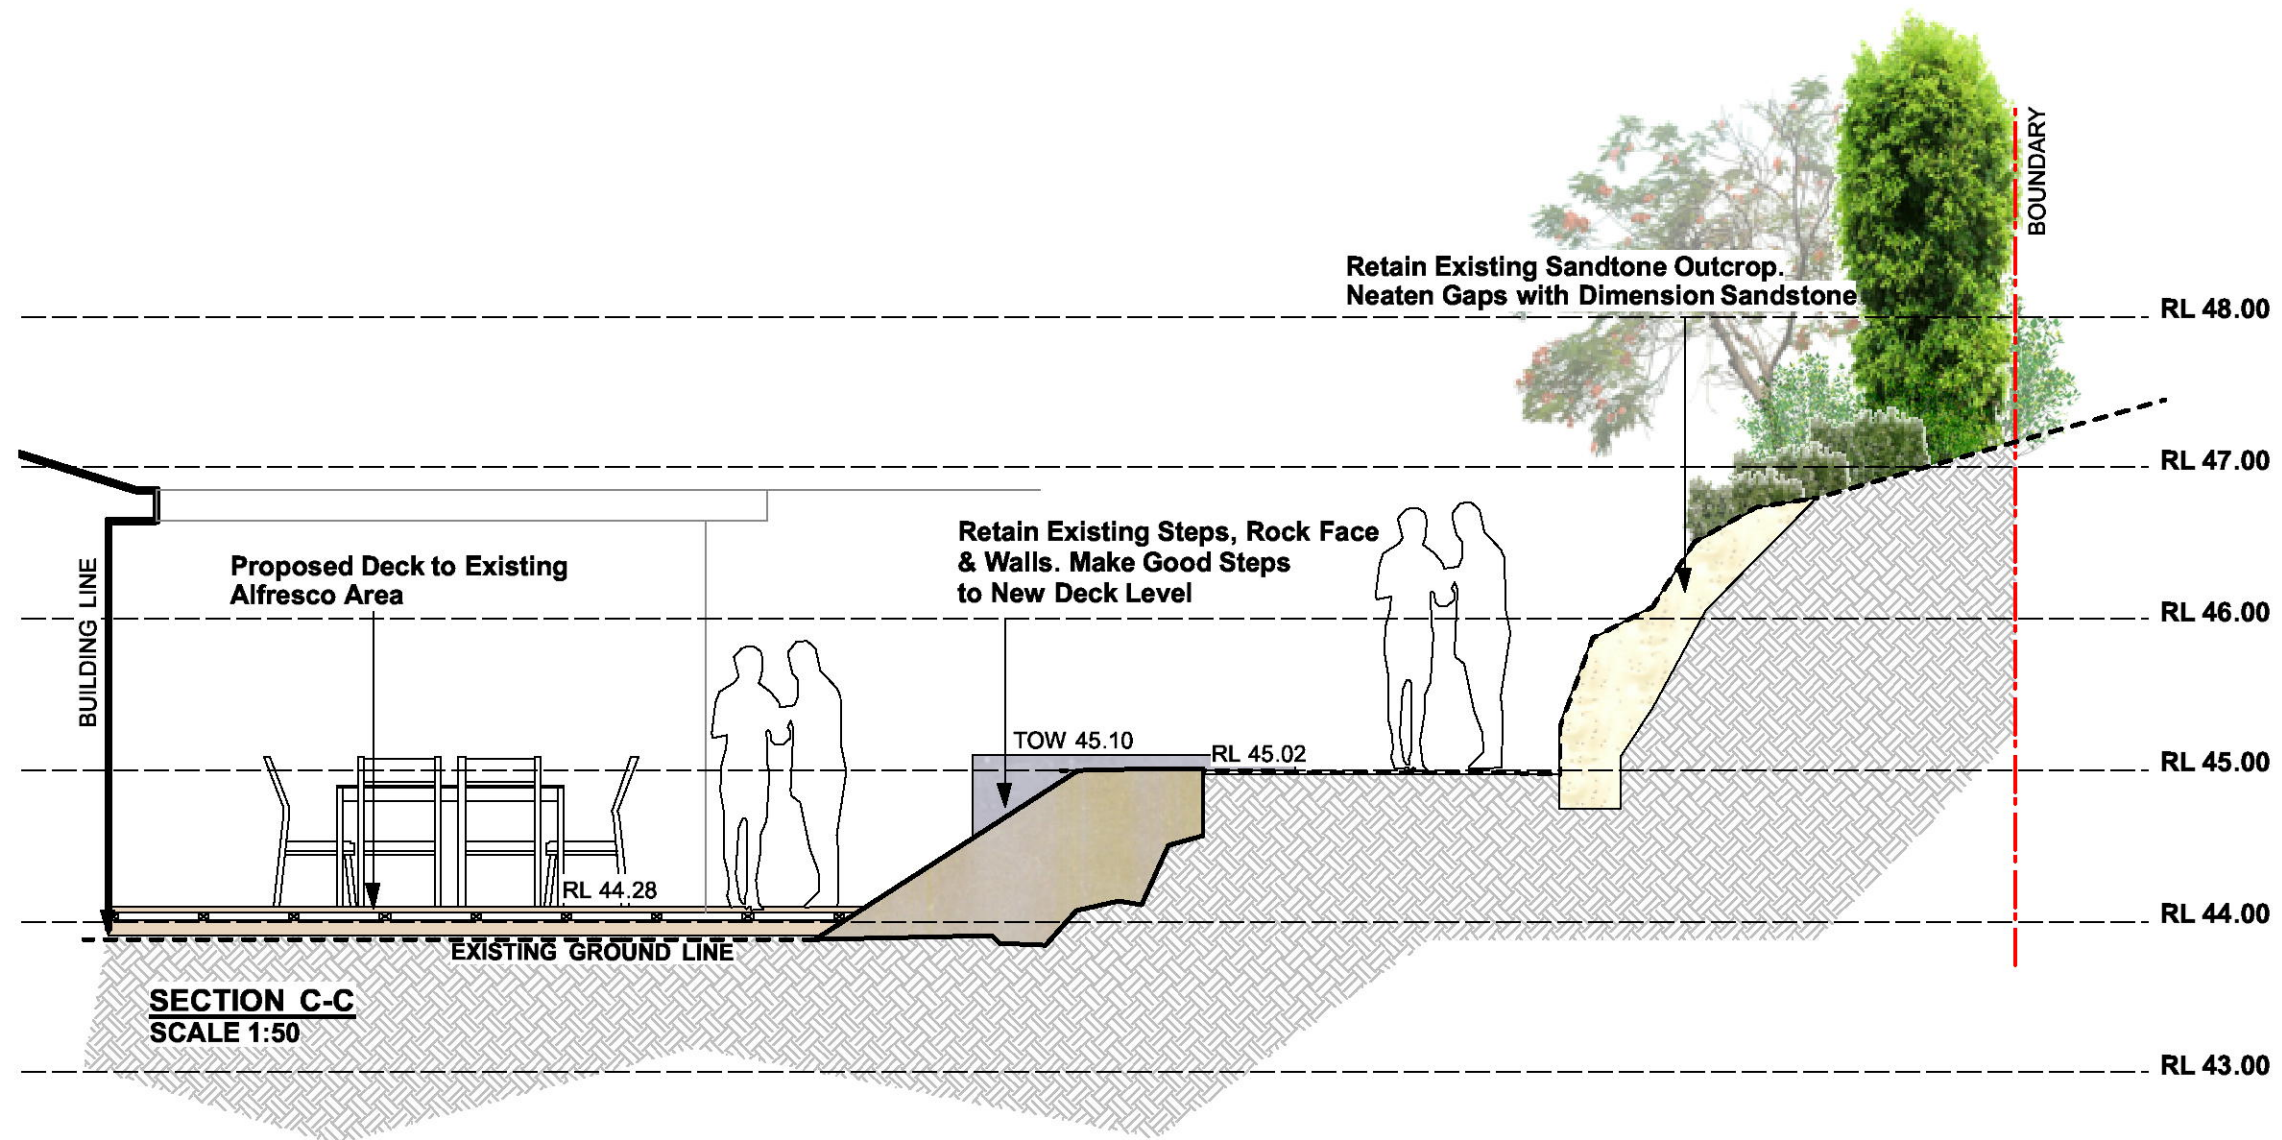

C	13/7/18	DA Issue
B	11/7/18	DA Issue
A	4/7/18	DA POOL ISSUE FOR REVIEW
ISSUE	DATE	COMMENT
AMENDMENTS	-	

NOTES

GENERAL NOTES
All work to be carried out in accordance with the Building Code of Australia, all Local and State Government Ordinances, relevant Australian Standards, Local Authorities Regulations and all other relevant Authorities concerned.
All structural work and site drainage to be subject to Engineer's details or certification where required by Council. This shall include r.c. slabs and footings, r.c. and steel beams & columns, wind bracing to AS 1170 and AS4555, anchor rods or bolts, tie down, fixings etc, chimney slabs and drainage to Council's satisfaction. All timbers to be in accordance with SAA Timber Structure Code AS1720 and SAA Timber Framing Code AS 1684. All work to be carried out in a professional and workman- shiplike manner according to the plans and specification.
NOTE
Do not scale off the drawings unless otherwise stated and use figured dimensions in preference.
All dimensions are to be checked and verified on site before the commencement of any work, all dimensions and levels are subject to final survey and set-out.
No responsibility will be accepted by Sitedesign for any variations in design, builder's method of construction or materials used, deviation from specification without permission or accepted work practices resulting in inferior construction. Locate and protect all services prior to construction.
COPYRIGHT CLAUSE
This drawing and design is the property of Sitedesign and should not be reproduced either in part or whole without the written consent of this firm.

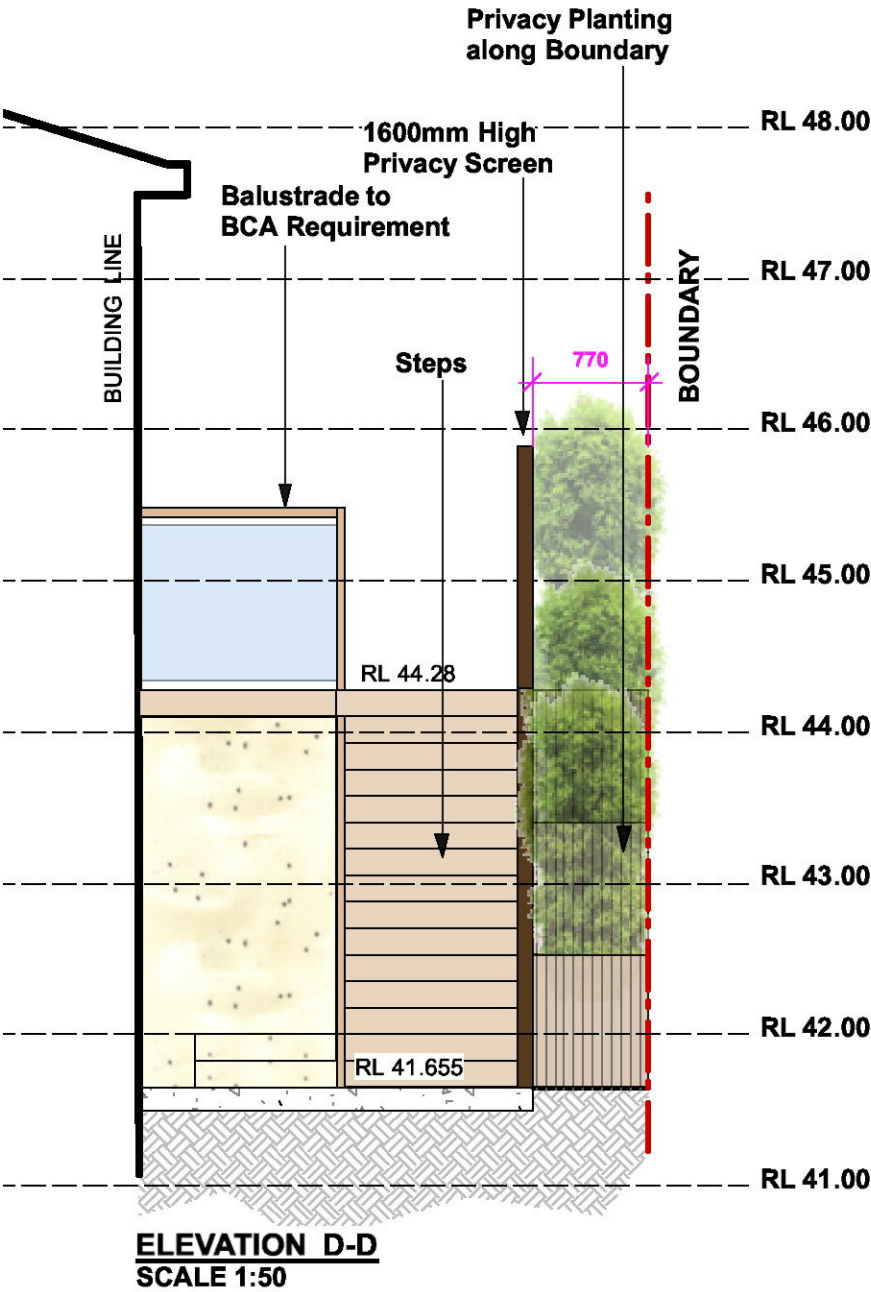

THIS PLAN TO BE READ IN
CONJUNCTION WITH
DA2018/1232
NORTHERN BEACHES COUNCIL

Premier Pools
THE POOL PROFESSIONALS

Builders Licence No. 34971
Premier Pools Pty Ltd A.C.N. 002 664048
9/303 Pacific Hwy Lindfield NSW 2070
Telephone: 9415 8888 Facsimile: 9415 8899

Project	Proposed Pool & Landscape Works
Address	217 HEADLAND ROAD NORTH CURL
Drawing Title	ELEVATION D
Client	KATHERINE & PHIL McCAHEY
Scale	1:50 @A3
Drawing No.	1107

Page

L-07