



1 North Elevation
Scale: 1:200 @ A3

2 East Elevation
Scale: 1:200 @ A3

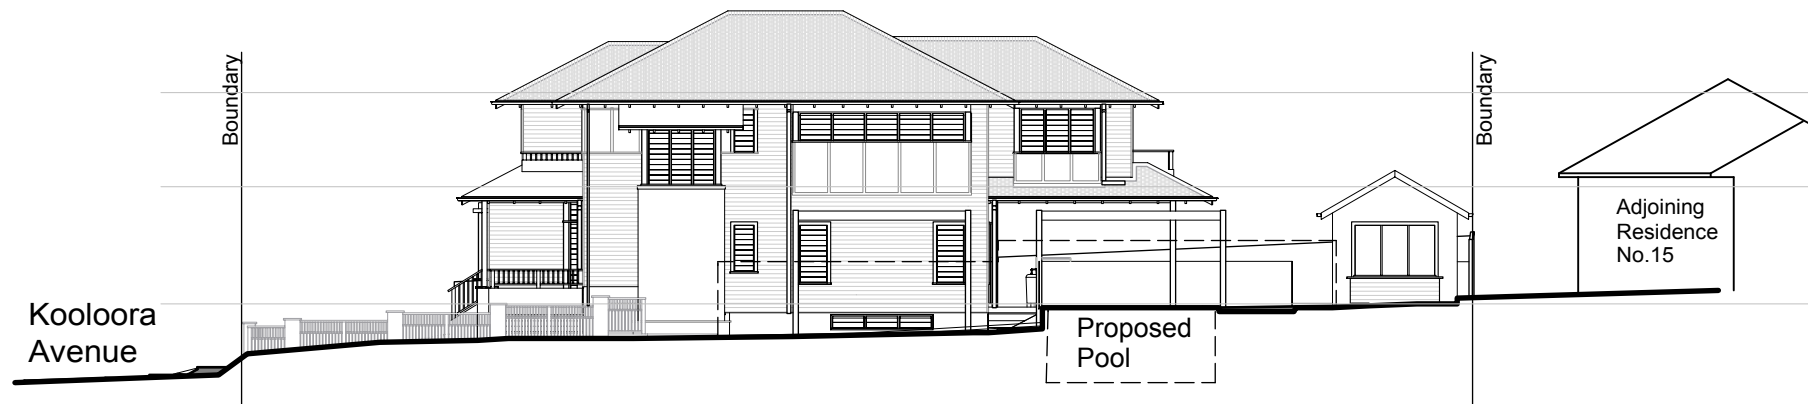

3 West Elevation
Scale: 1:200 @ A3

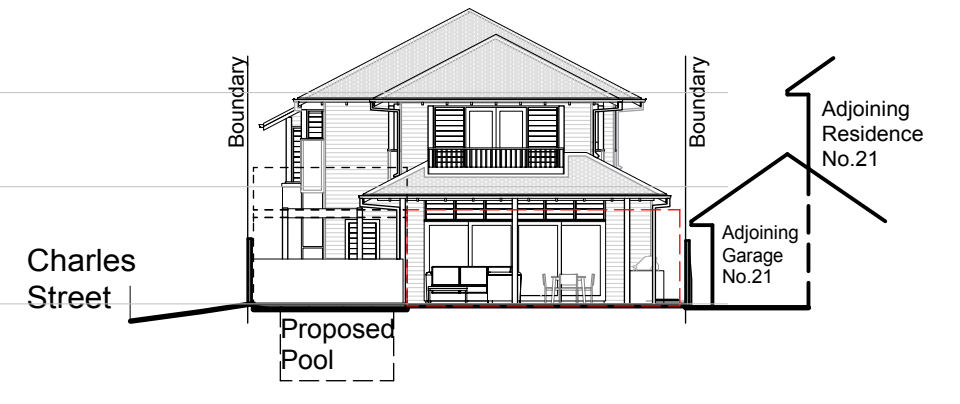

4 South Elevation
Scale: 1:200 @ A3

Proposed New Residence 19 Kooloora Ave, Freshwater

revision	A	date	June 19	revision notes	Issued for DA	by	
dwg							
printed	June 2019			drawing #		revision	
drawn	KvB						
scale	NTS	scale	@ A3	1:200	N2	A	

Notification Elevations