


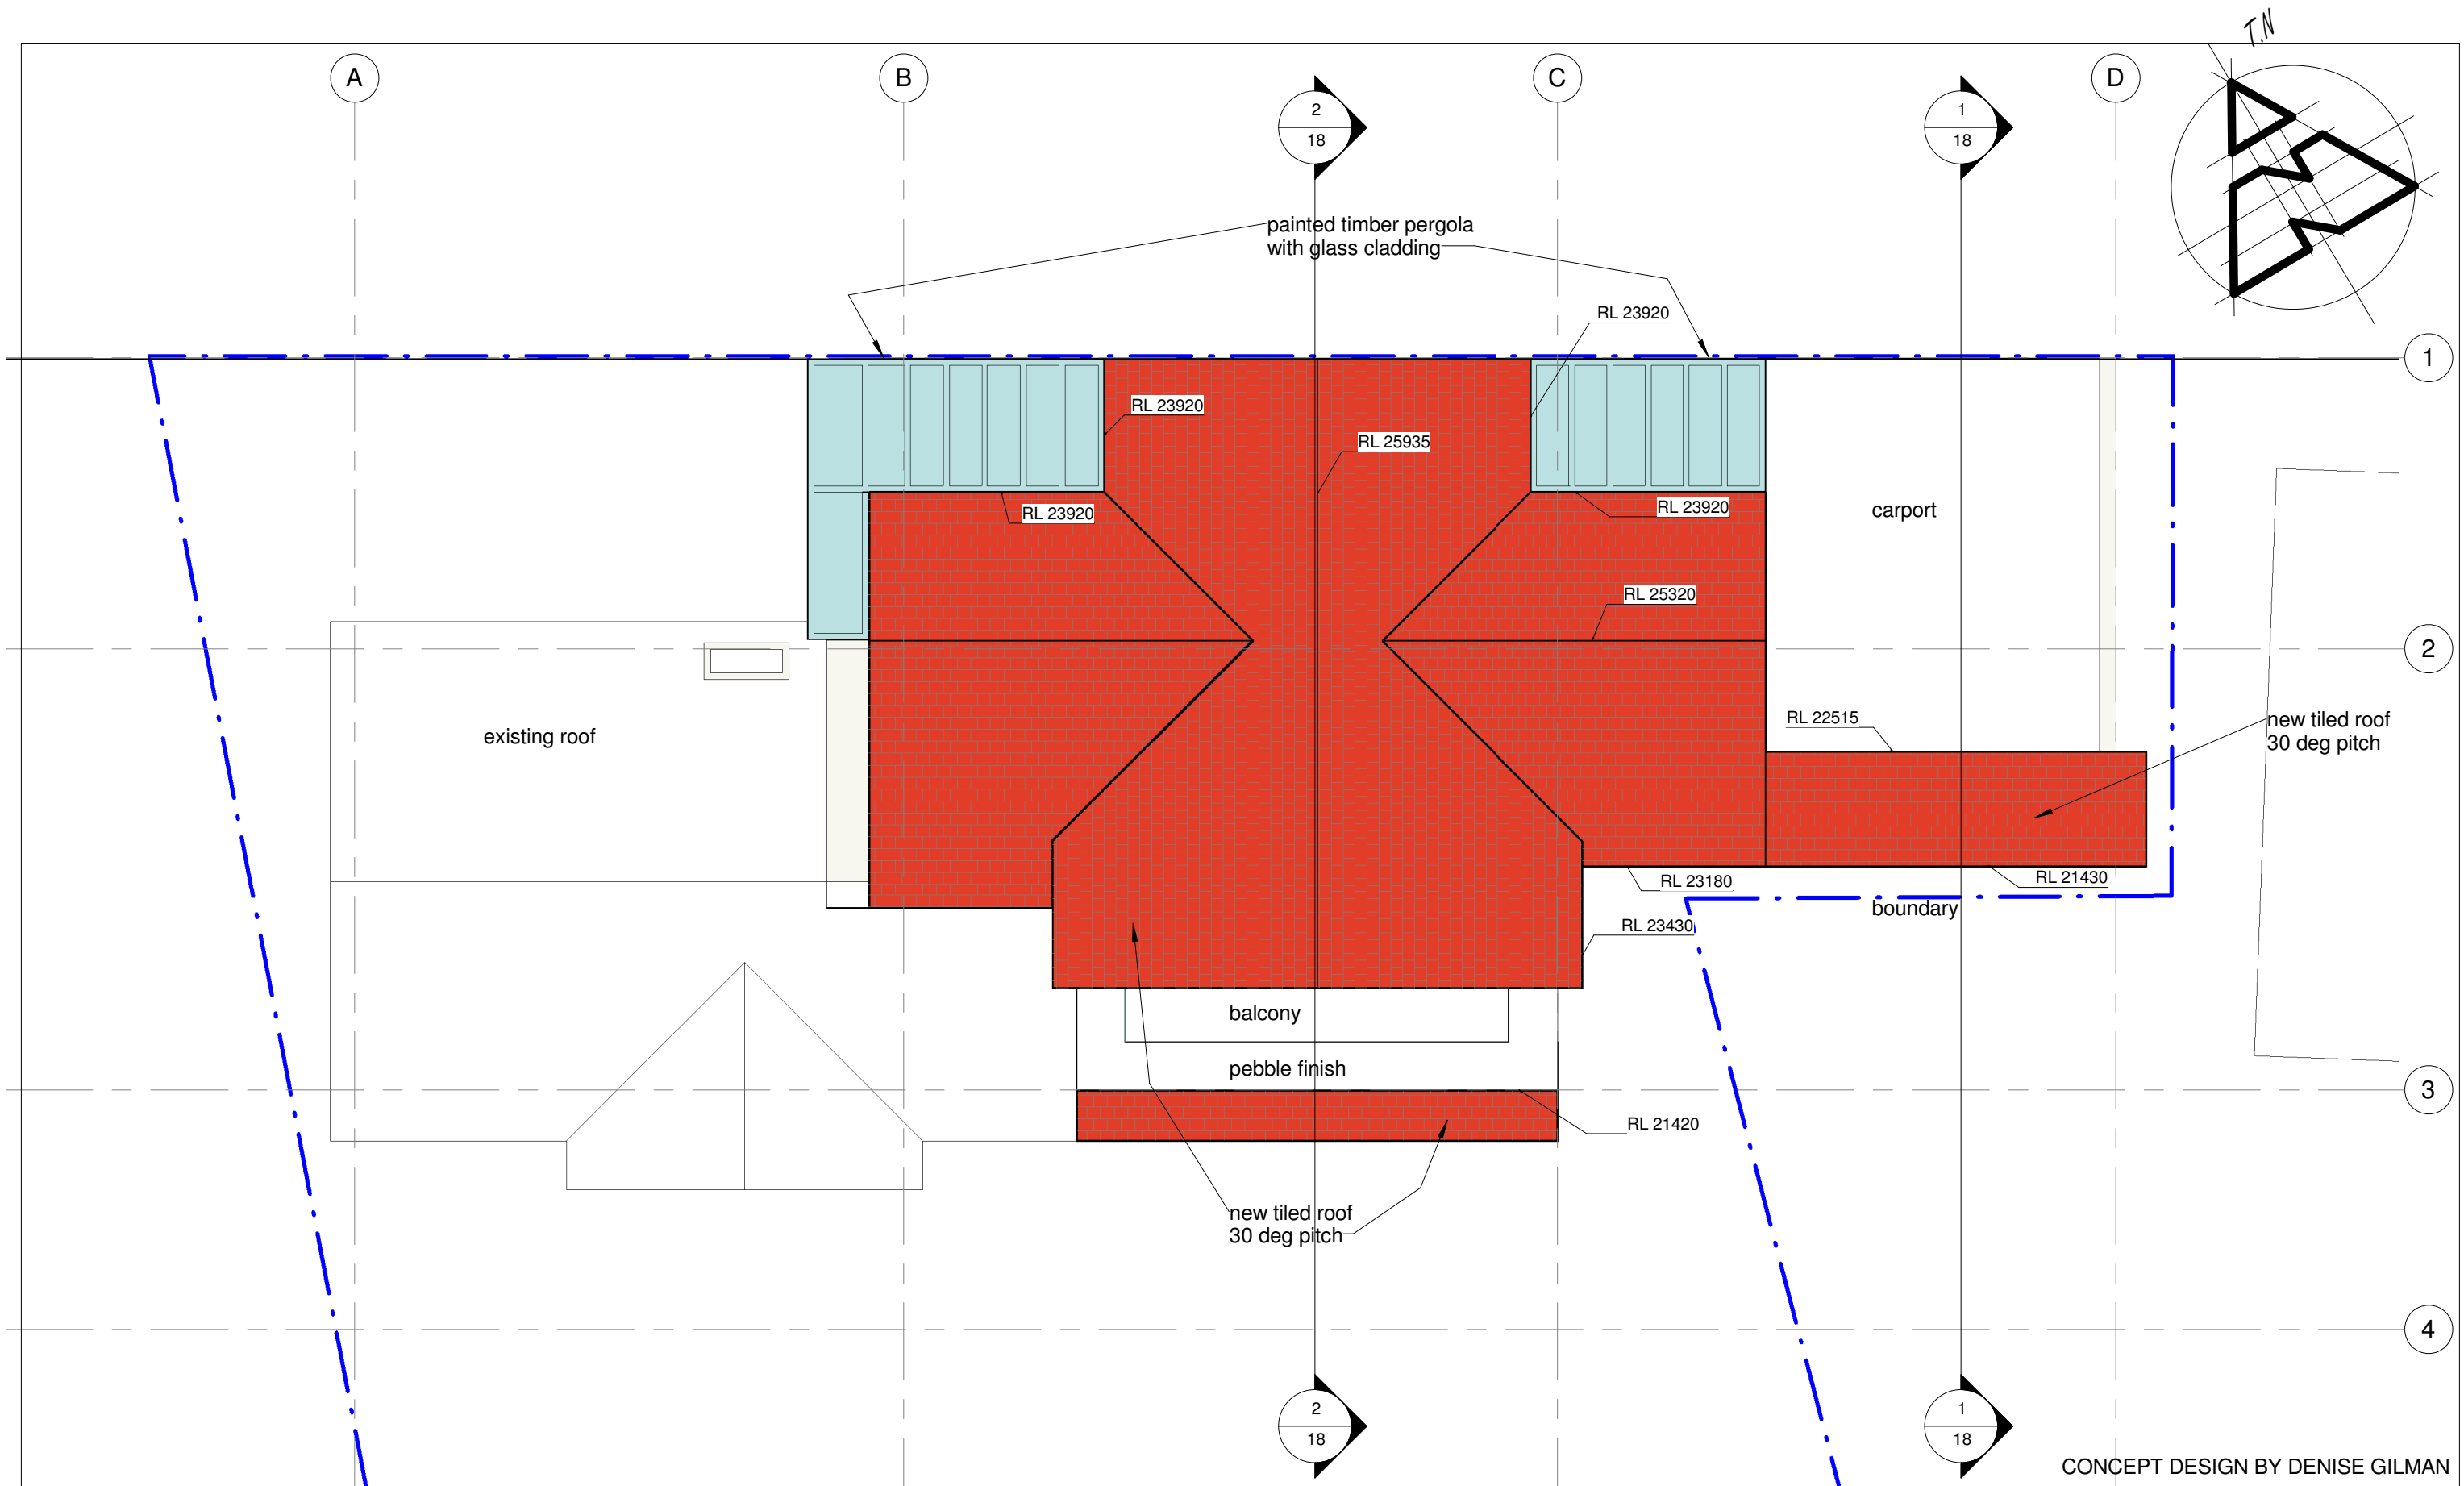

CONCEPT DESIGN BY DENISE GILMAN

REVISION



peterdownes
multi-award winner designs

address 77 Riviera rd, Avalon 2017
phone 9973 3312 www.peterdownes.com

PROJECT ALTERATIONS AND ADDITIONS TO
AN EXISTING DWELLING AT 975
BARRENJOEY RD, PALM BEACH
DRAWING
ROOF PLAN

DRAWN PD	CHECKED PD
SCALE 1 : 100	DATE 19.2.2016
DRG. No. A3 1516 14	