
 
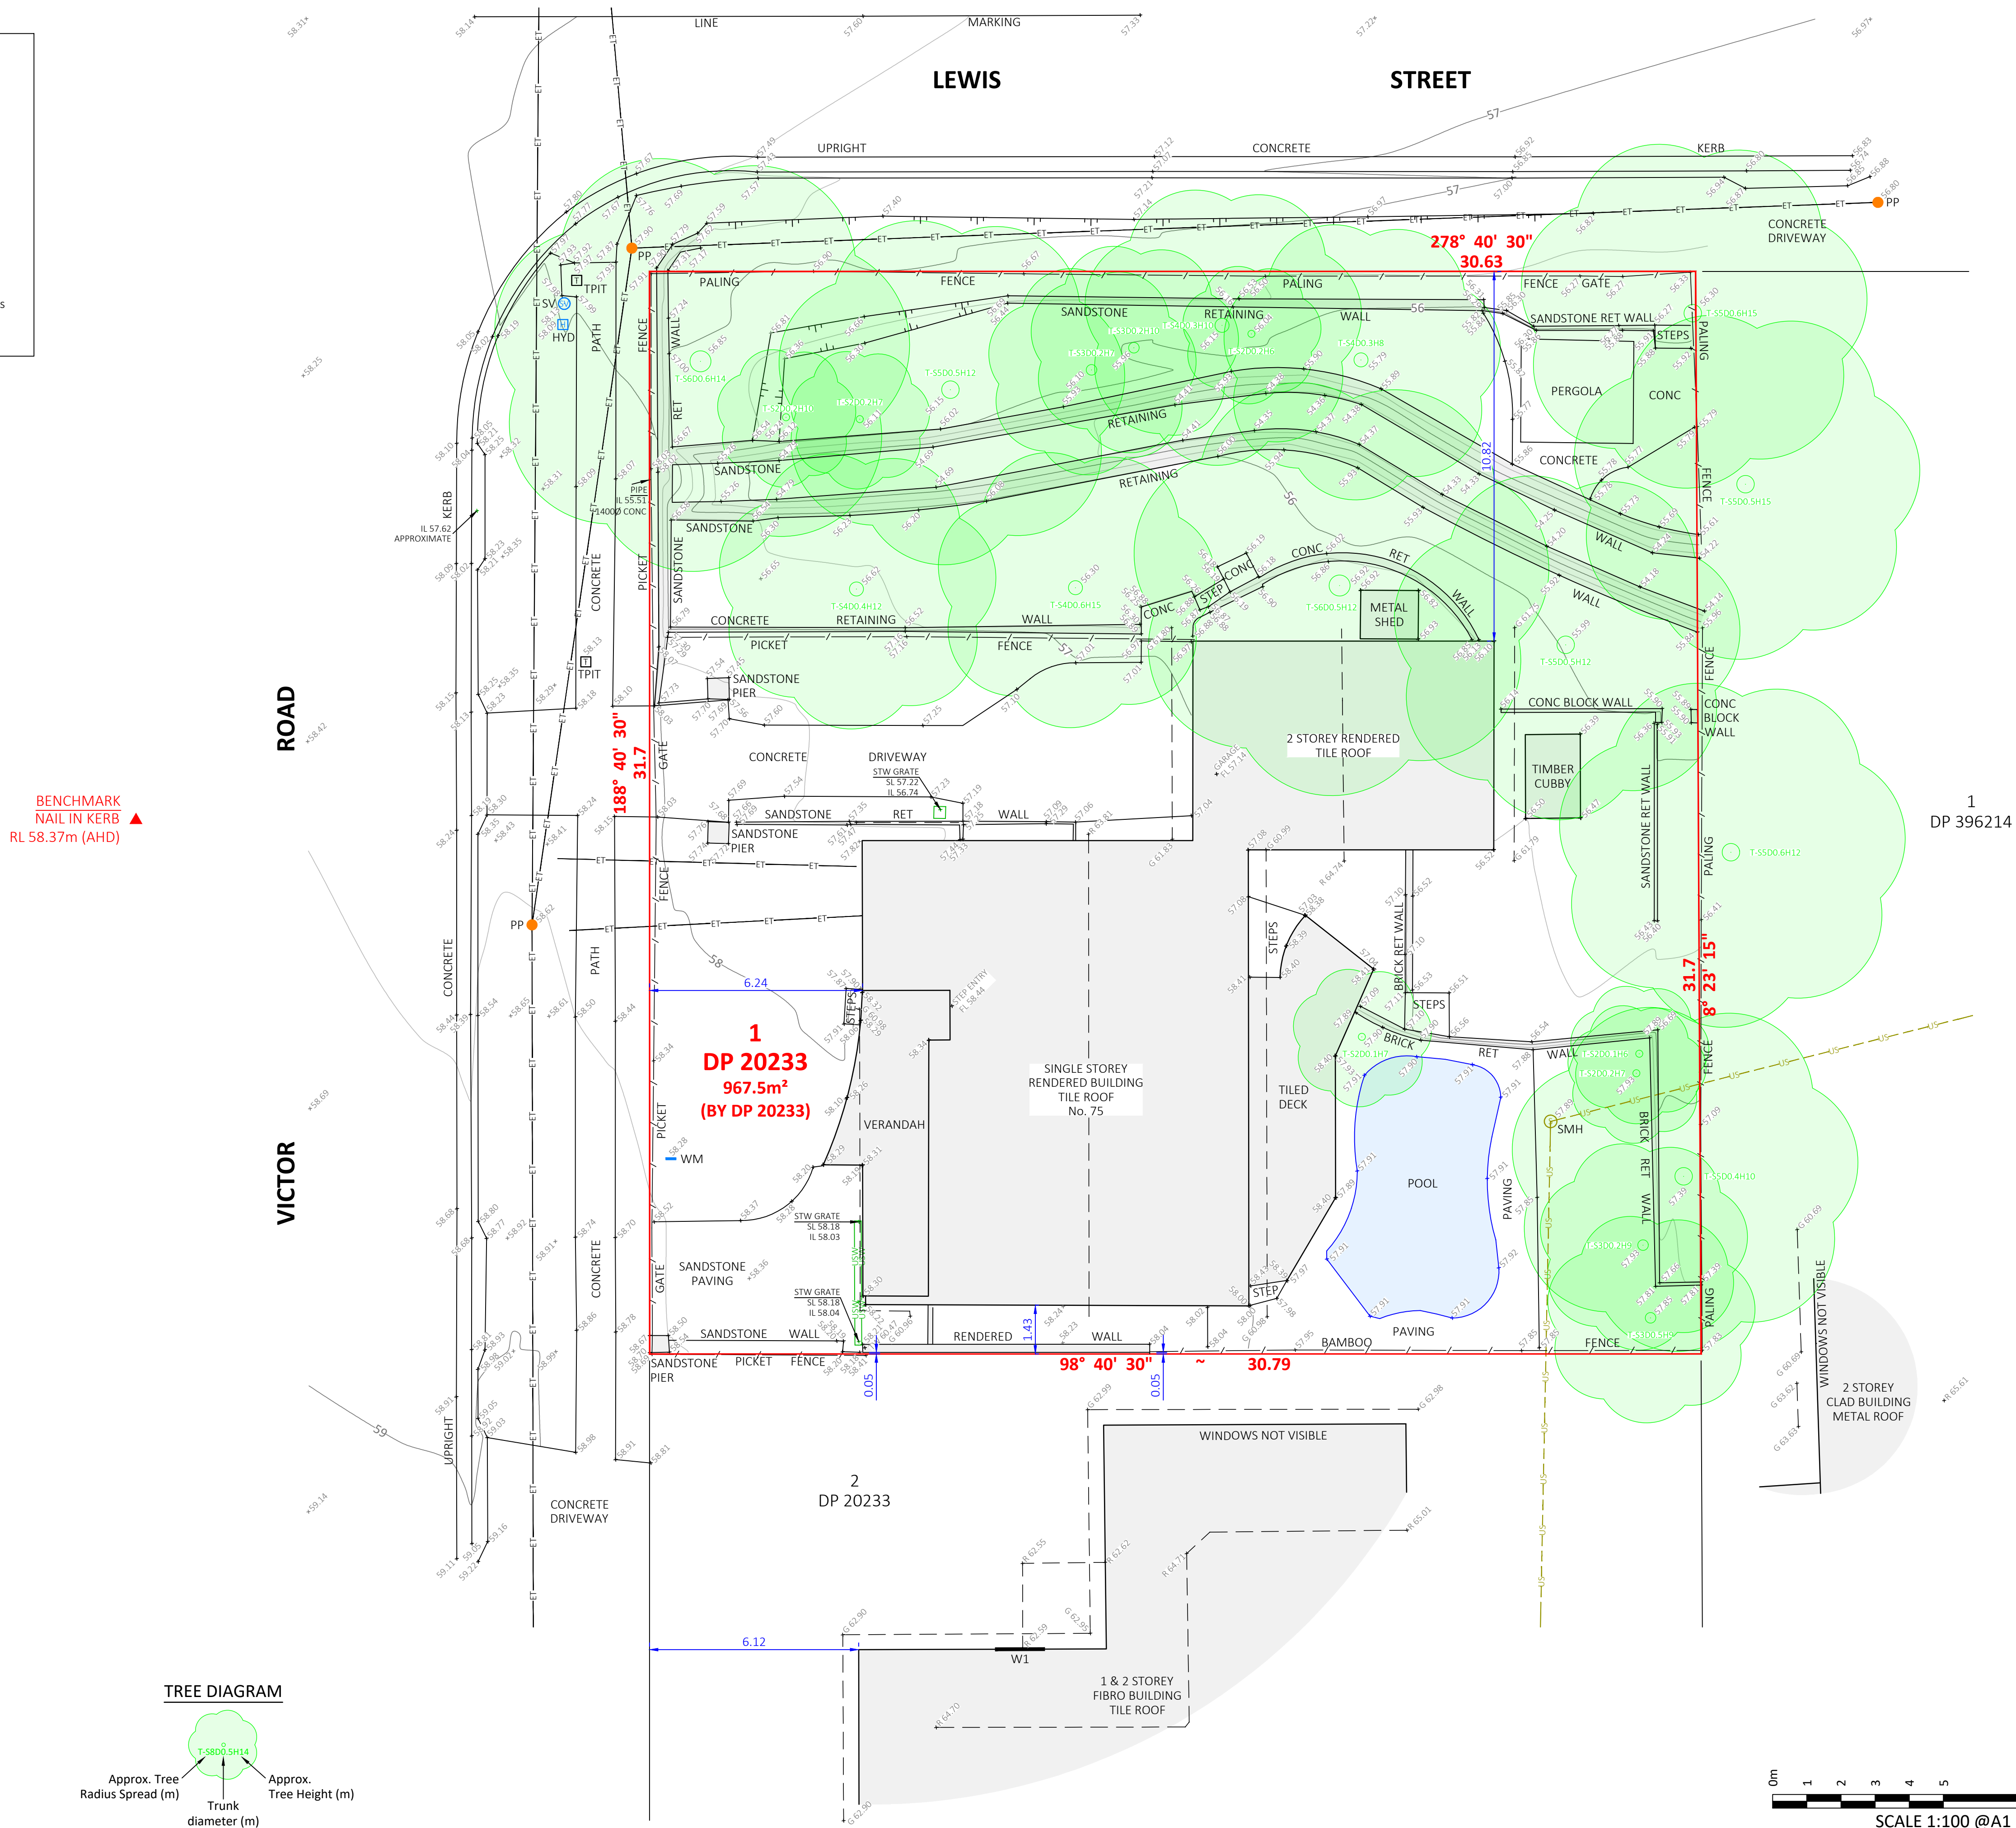


LEGEND	
FL	- Floor Level
G XX.XX	- Gutter RL XX.XX
HYD 	- Hydrant
IL XX.XX	- Invert Level RL XX.XX
PP 	- Power Pole
R XX.XX	- Ridge/Roof RL XX.XX
SL XX.XX	- Surface Level RL XX.XX
SMH 	- Sewer Manhole
STW	- Stormwater
SV 	- Stop Valve
TPIT	- Telecommunication Pit
TW XX.XX	- Top of Wall RL XX.XX
WM 	- Water Meter
XXXØ	- Pipe Diameter XXX mm
	- Top/Bottom of Canal
	- Overhead Cables/Electricity Wires
	- Under Ground Sewer Service

(Approx. Location by BYDA)

WINDOW/DOOR SCHEDULE		
No.	TOP RL	BOT. RL
W1	62.37	61.18

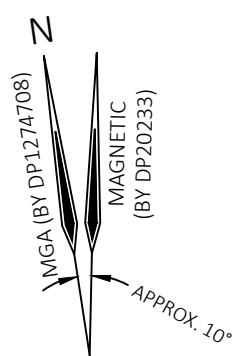

STUART JOHN HILDEBRAND
REGISTERED SURVEYOR NSW NO. SU008832

CLIENT RIKA BLOCH	REVISION / DATE	REVISION DETAILS	SURVEY BY	DRAWN BY	CHECKED BY
	A 05.02.2024	AS SURVEYED ON SITE	PK	RS	PK

surveyplus
land development consultants

We make it easy. We make it happen.
www.surveyplus.com.au

Sydney P 02 9651 2921
info@surveyplus.com.au

Byron Bay P 02 6672 125
office@surveyplus.com.au

Tweed Heads P 07 5536 6
office@surveyplus.com.au

DATE OF SURVEY	29.01.2024
ORIGIN OF LEVELS	PM 2812 RL 63.609 (AHD)
ORIGIN OF COORDS	LOCAL
CONTOUR INTERVAL	0.5m

DRAWING TITLE

DETAIL SURVEY PLAN

LOT 1 DP 20233

No. 75 VICTOR ROAD, DEE WHY

SCALE	1:100 @ A1
REVISION	A
SHEET	1 OF 1
REF	22933_DET_1A

