


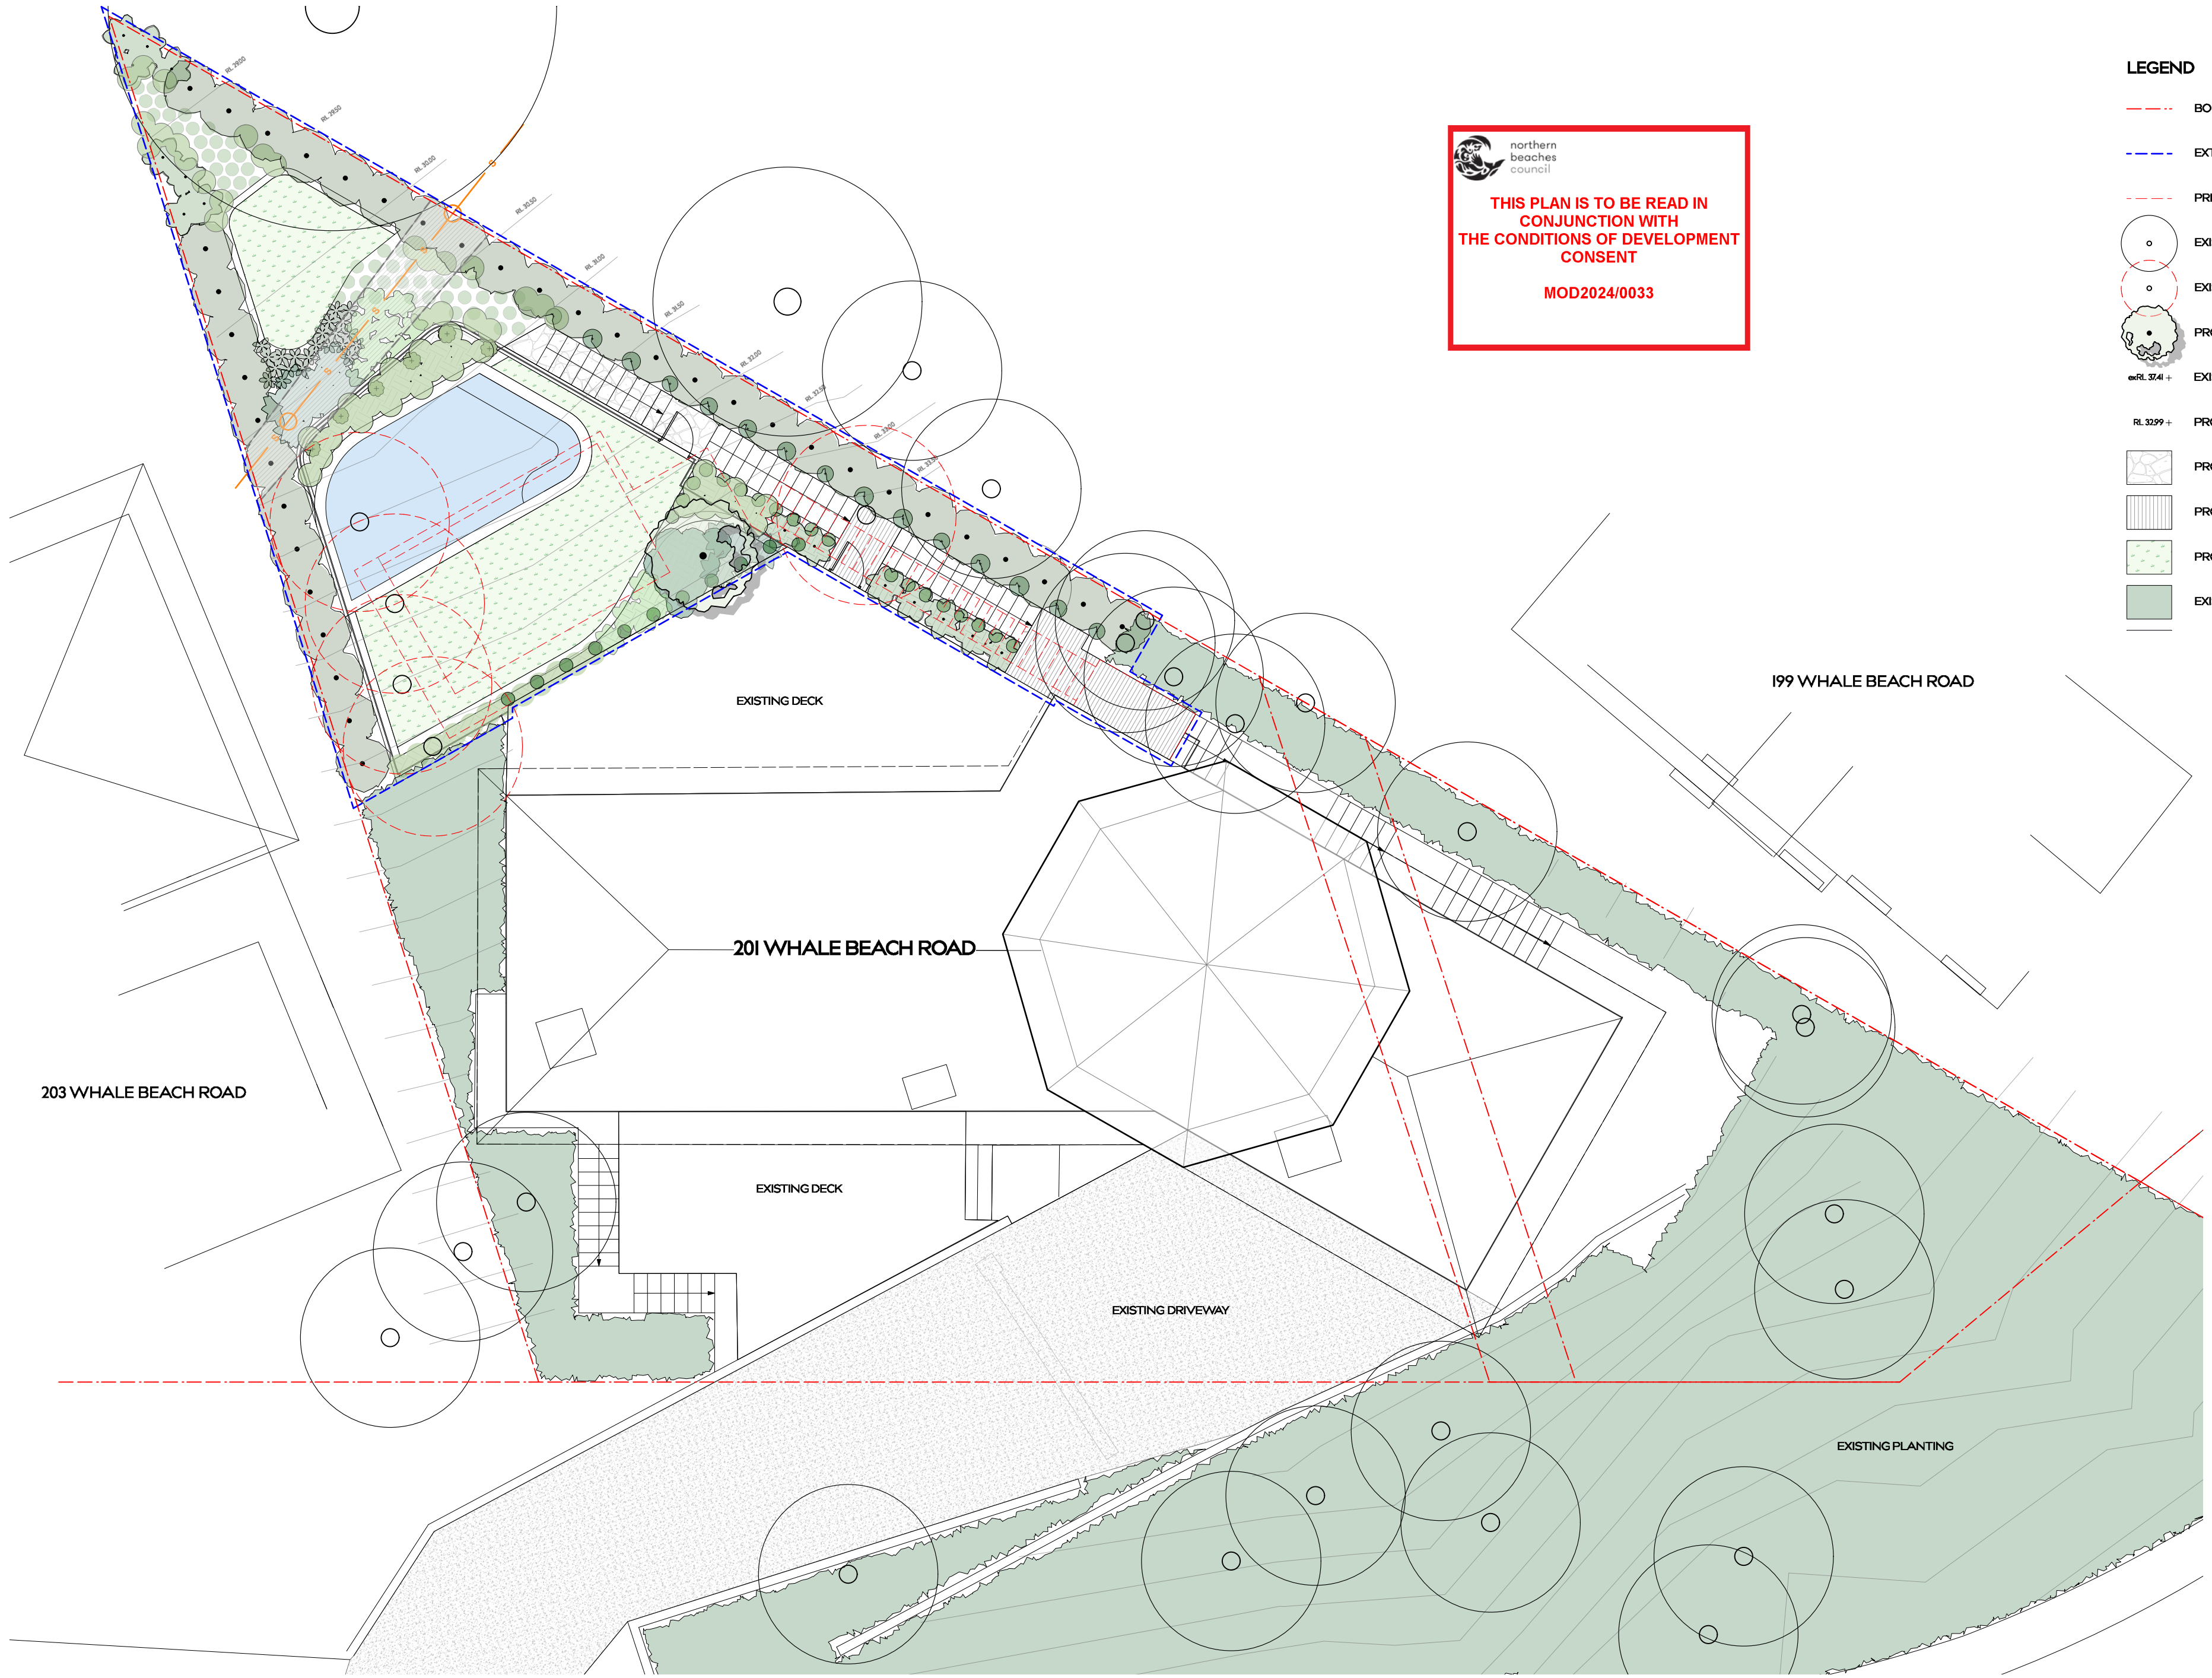

 northern
beaches
council

**THIS PLAN IS TO BE READ IN
CONJUNCTION WITH
THE CONDITIONS OF DEVELOPMENT
CONSENT**

MOD2024/0033

- LEGEND**
- BOUNDARY
 - EXTENT OF WORKS
 - PREVIOUSLY APPROVED DA2022/07
 - o EXISTING TREE RETAINED
 - o EXISTING TREE REMOVED
 - o PROPOSED TREE
 - o RL 32.41 + EXISTING LEVELS
 - o RL 32.99 + PROPOSED LEVELS
 - o PROPOSED STONE PAVING
 - o PROPOSED TIMBER DECKING
 - o PROPOSED LAWN
 - o EXISTING VEGETATION RETAINED

PROJECT
BEALE RESIDENCE
201 WHALE BEACH ROAD, WHALE BEACH

DRAWING TITLE
SECTION 4.55
LANDSCAPE SITE PLAN

DRAWN BY
AS / AD

REVISION
02

DATE
15.12.2023


SCALE
1:100 @ A2

JOB NUMBER
22.096

DRAWING NUMBER
S4.55_I00

THIS DRAWING IS PROTECTED BY COPYRIGHT. INFORMATION
PROVIDED WITHIN THESE DRAWINGS MUST BE CONFIRMED BY
CONTRACTOR TO MEET SITE CONDITIONS AND BUILDING
STANDARDS. ALL DIMENSIONS MUST BE VERIFIED ON SITE.

WYER & CO

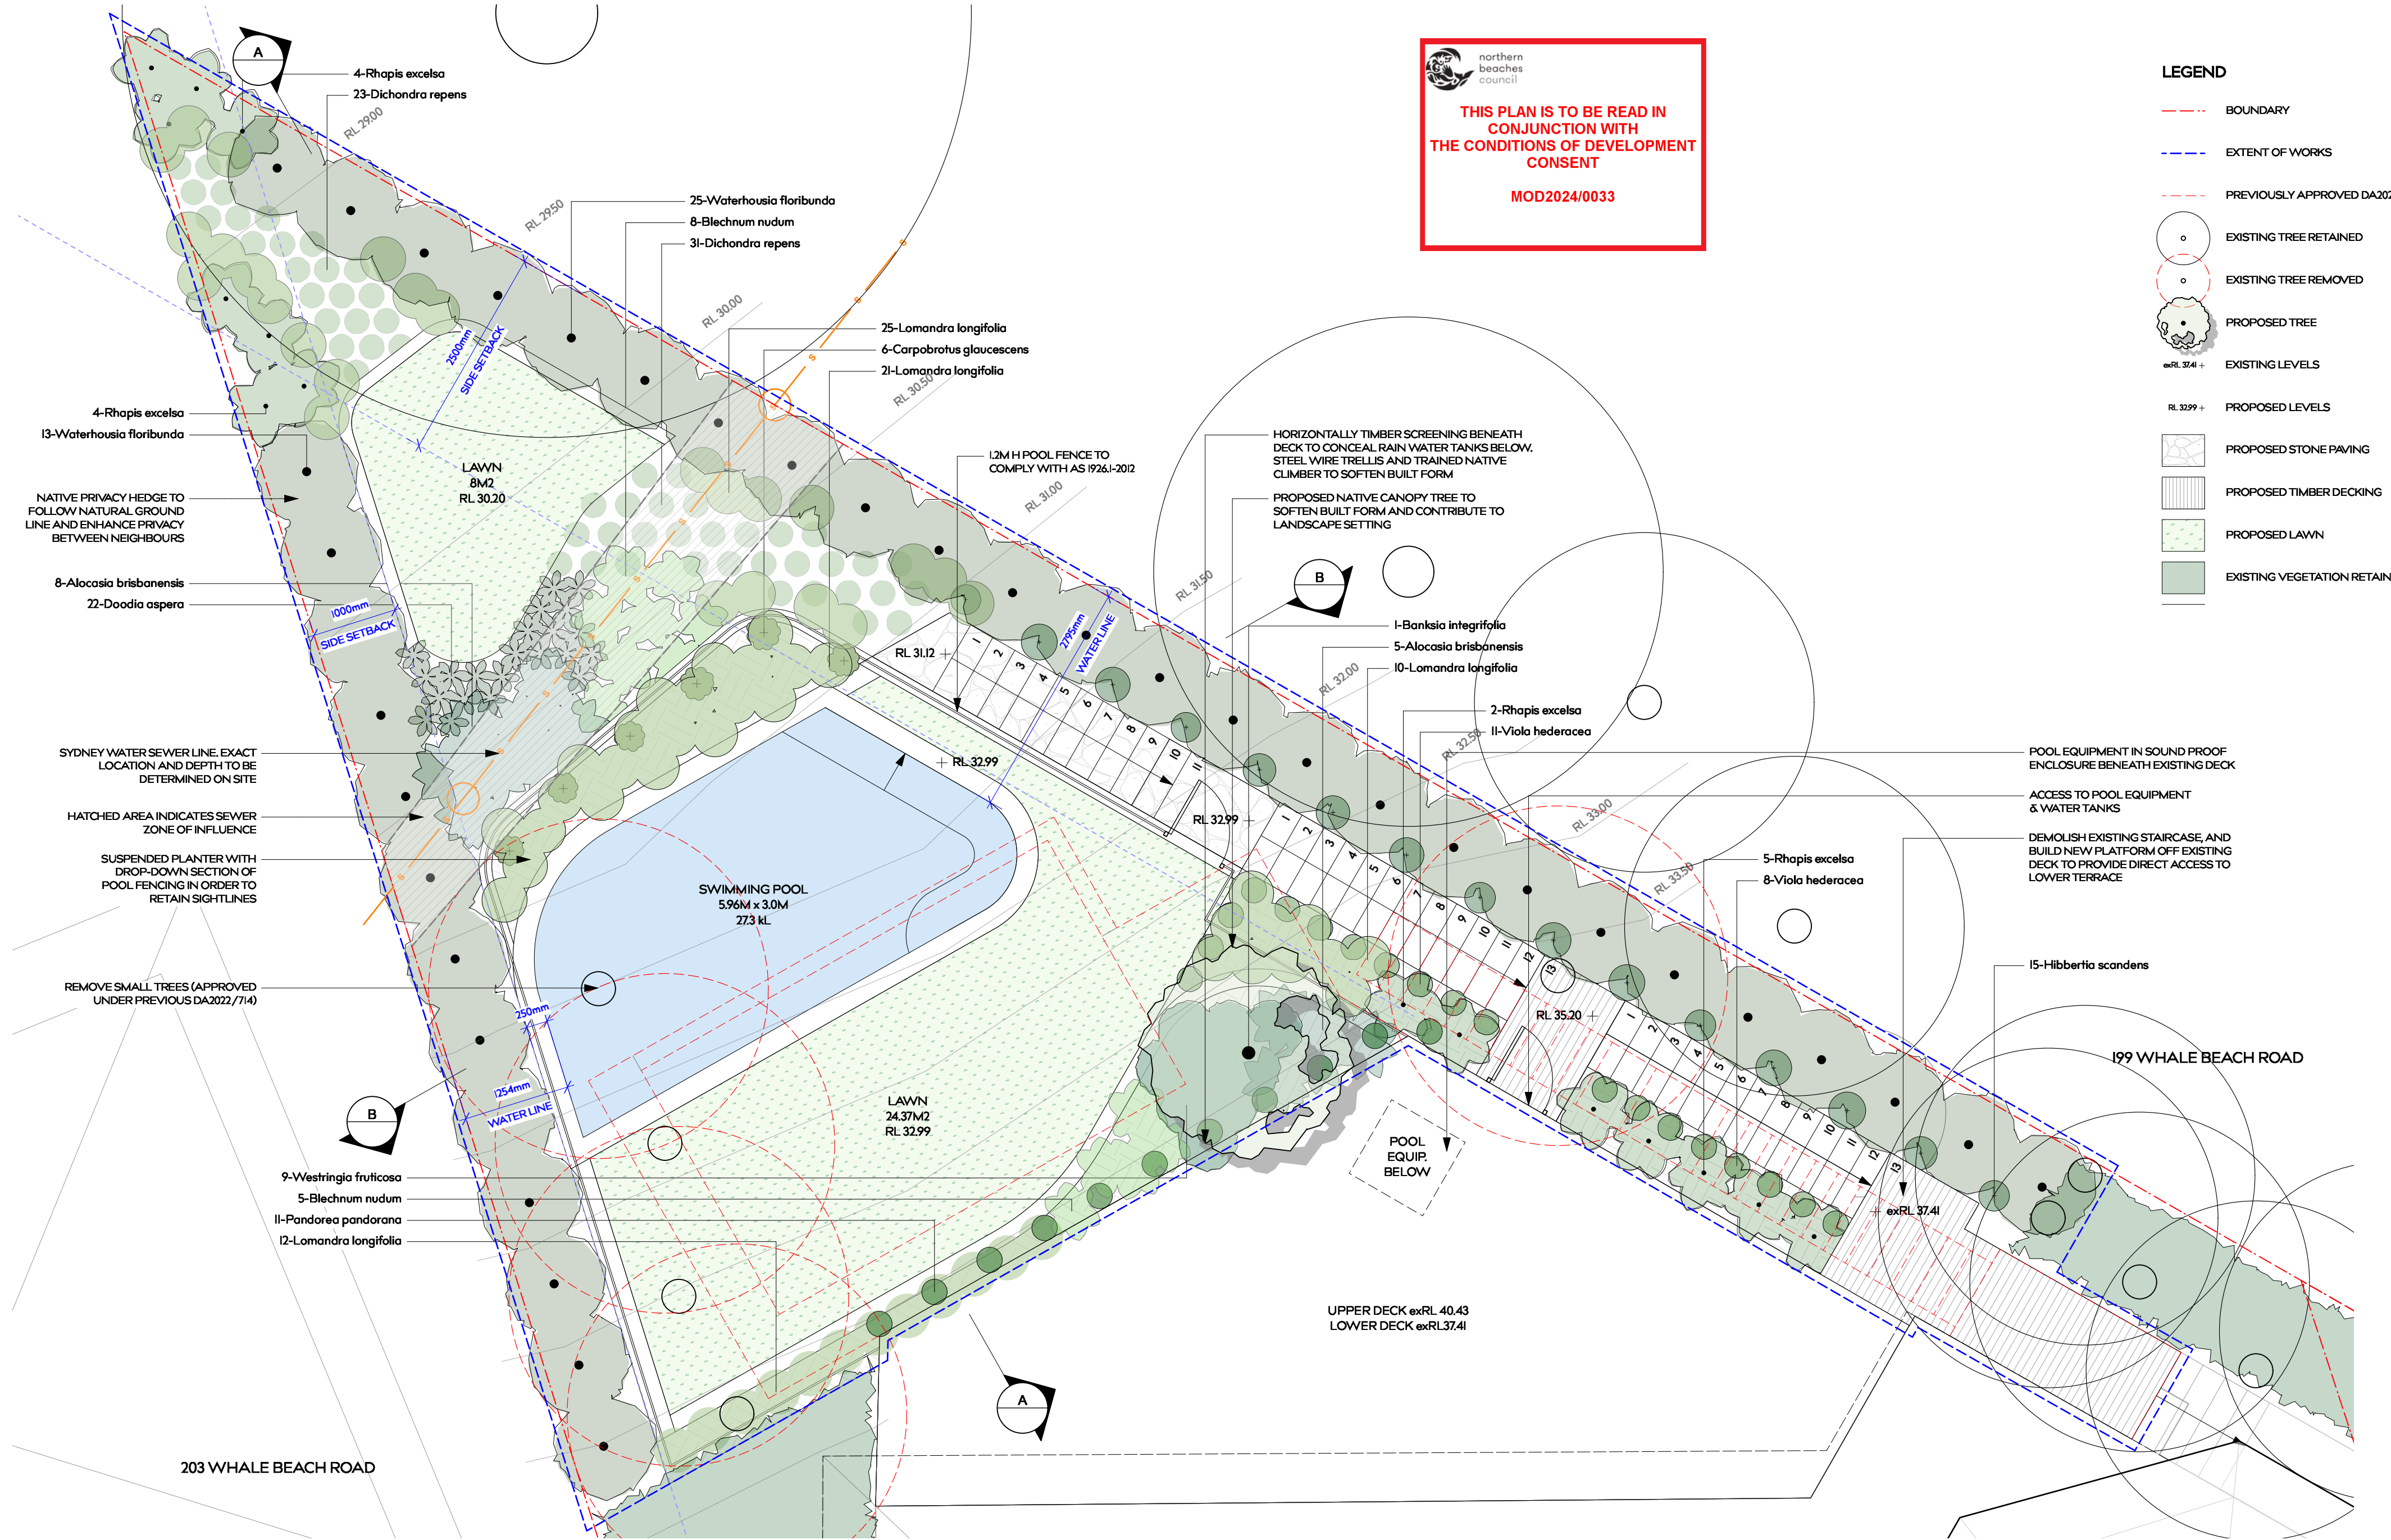

PROJECT
BEALE RESIDENCE
201 WHALE BEACH ROAD, WHALE BEACH

DRAWING TITLE
SECTION 4.55
LANDSCAPE PLAN - REAR

DRAWN BY
AS / AD
REVISION
02

DATE
15.12.2023
SCALE
1:50 @ A2

JOB NUMBER
22.096

DRAWING NUMBER
S4.55_I01


THIS DRAWING IS PROTECTED BY COPYRIGHT INFORMATION. PROVIDED WITHIN THESE DRAWINGS MUST BE CONFIRMED BY CONTRACTOR TO MEET SITE CONDITIONS AND BUILDING STANDARDS. ALL DIMENSIONS MUST BE VERIFIED ON SITE.

WYER & CO

 northern
beaches
council

THIS PLAN IS TO BE READ IN
CONJUNCTION WITH
THE CONDITIONS OF DEVELOPMENT
CONSENT

MOD2024/0033

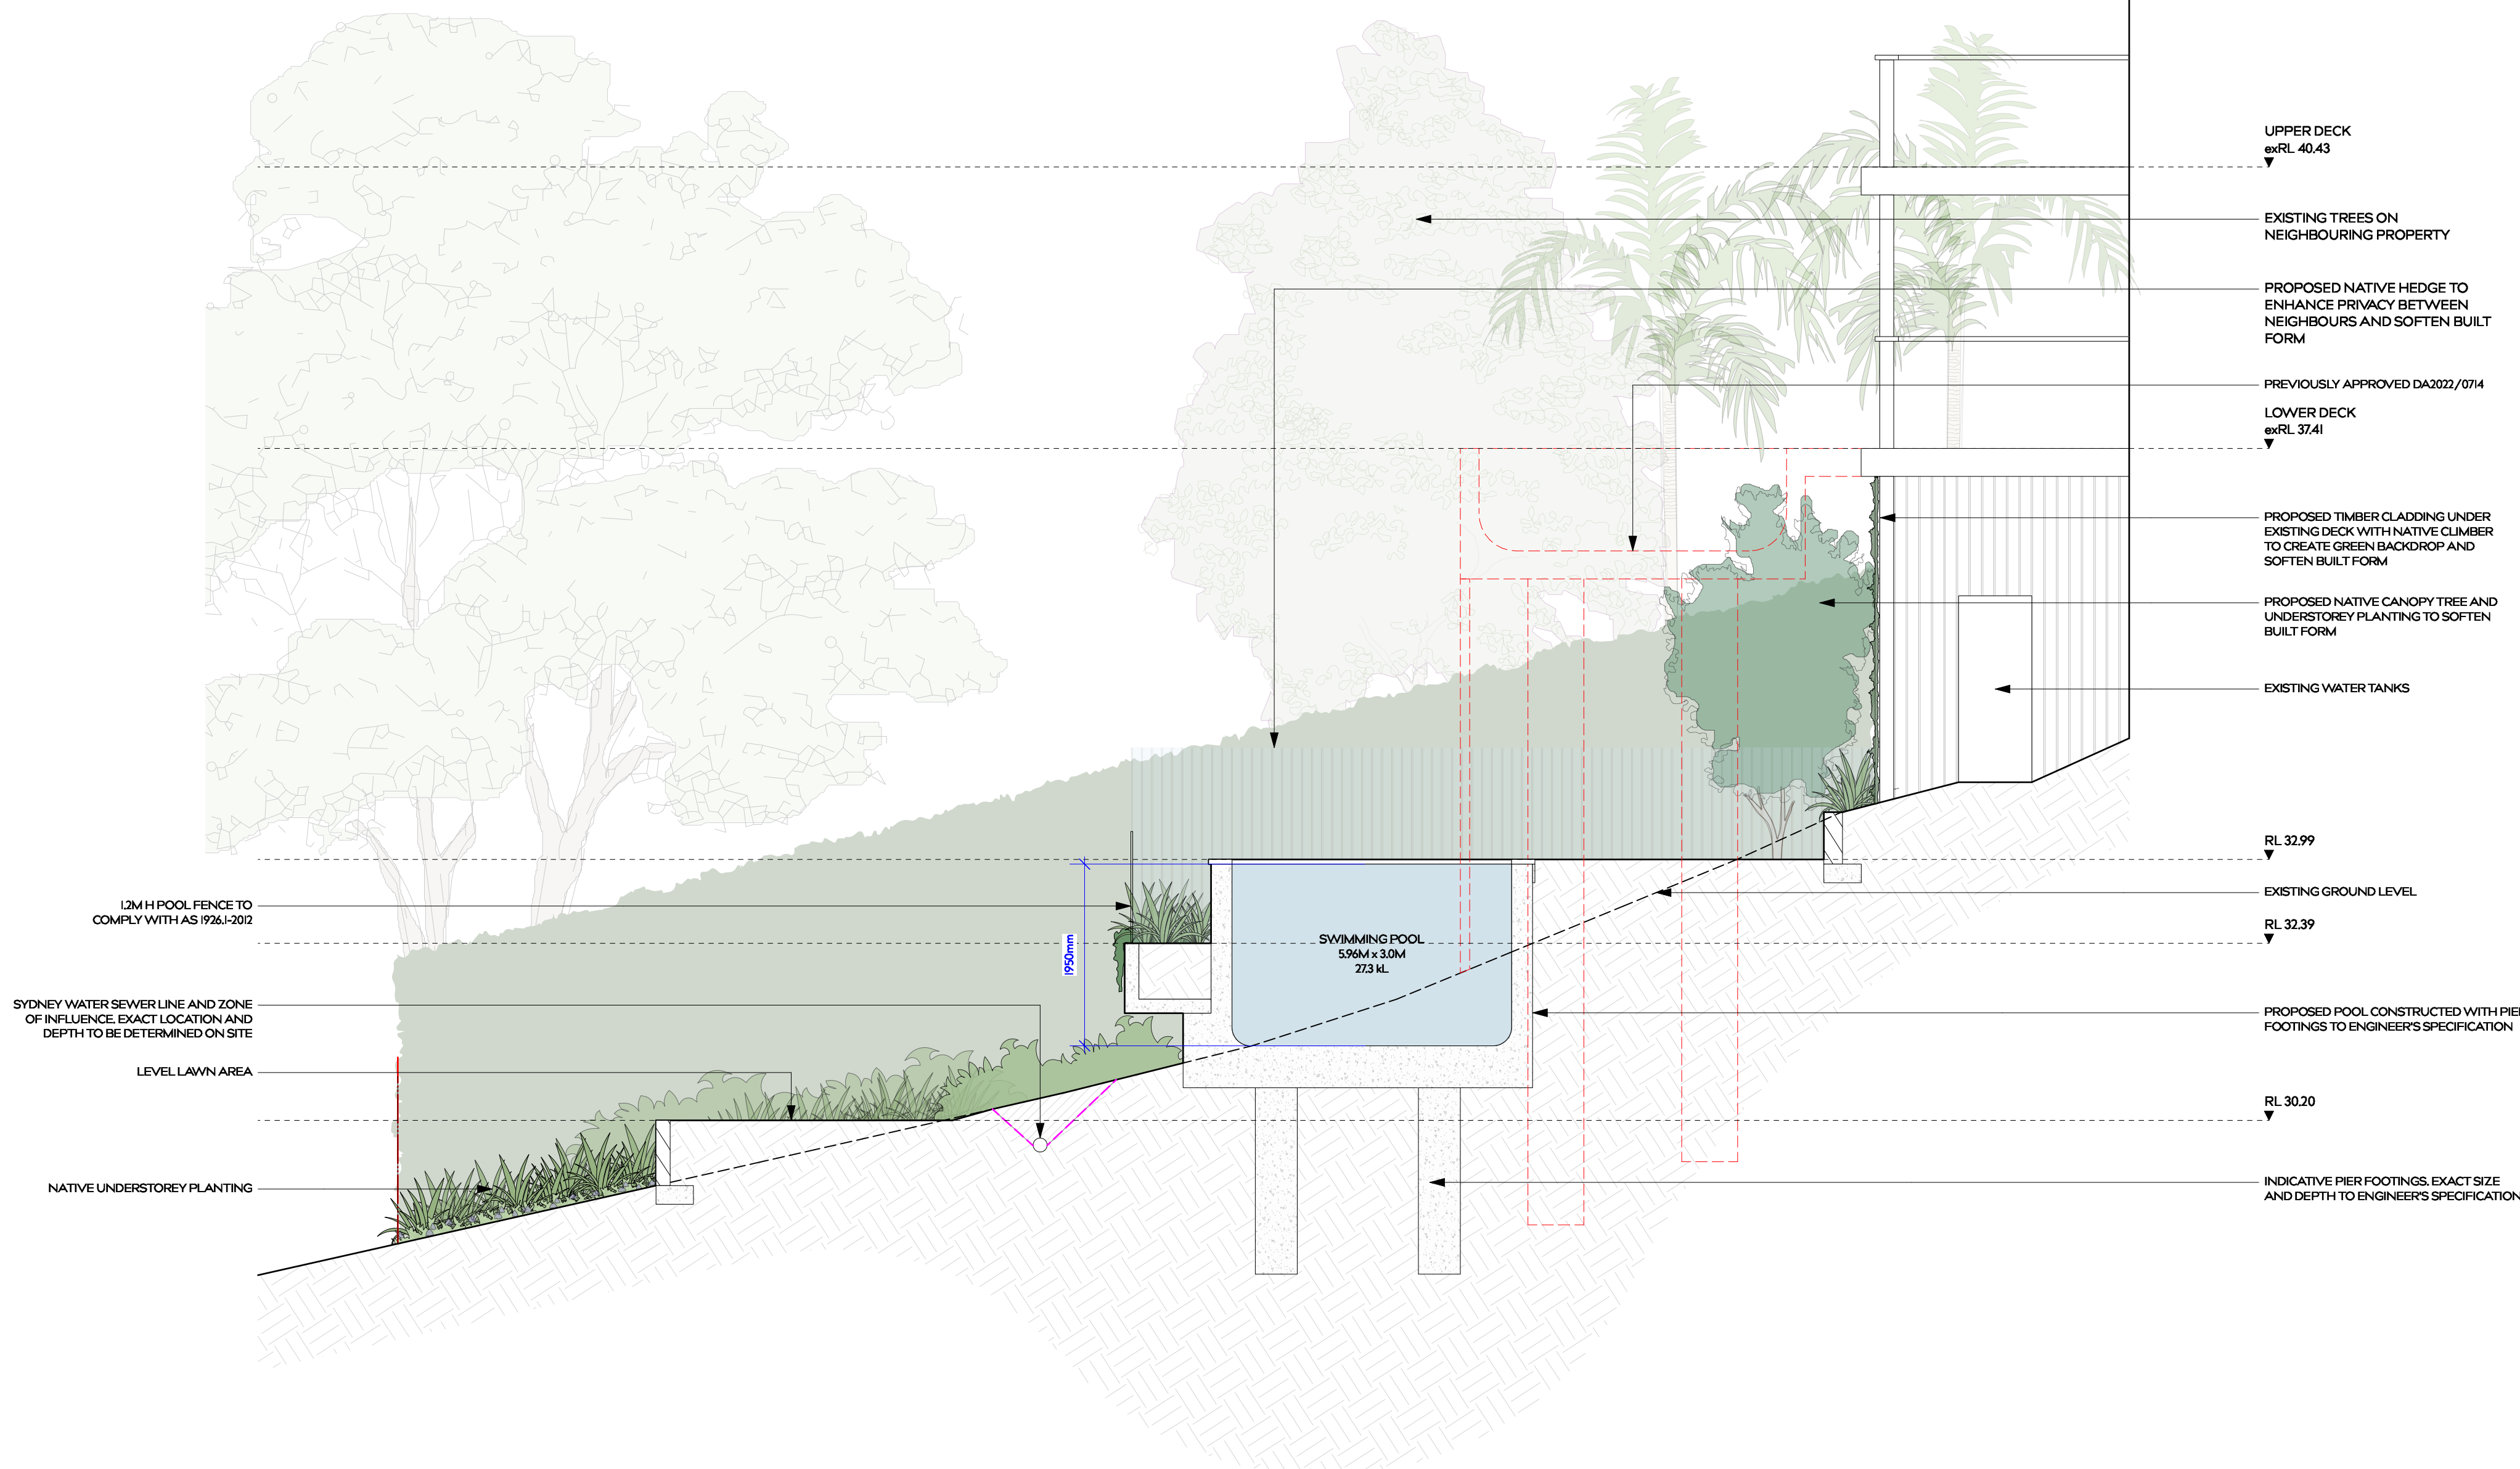

PROJECT

BEALE RESIDENCE
201 WHALE BEACH ROAD, WHALE BEACH

DRAWING TITLE

SECTION 4.55
ELEVATION AA

DRAWN BY

AS / AD

REVISION

02

DATE

15.12.2023

SCALE

1:50 @ A2

JOB NUMBER

22.096

DRAWING NUMBER

S4.55_200


THIS DRAWING IS PROTECTED BY COPYRIGHT. INFORMATION
PROVIDED WITHIN THESE DRAWINGS MUST BE CONFIRMED BY
CONTRACTOR TO MEET SITE CONDITIONS AND BUILDING
STANDARDS. ALL DIMENSIONS MUST BE VERIFIED ON SITE.

WYER & CO

 northern
beaches
council

**THIS PLAN IS TO BE READ IN
CONJUNCTION WITH
THE CONDITIONS OF DEVELOPMENT
CONSENT**

MOD2024/0033

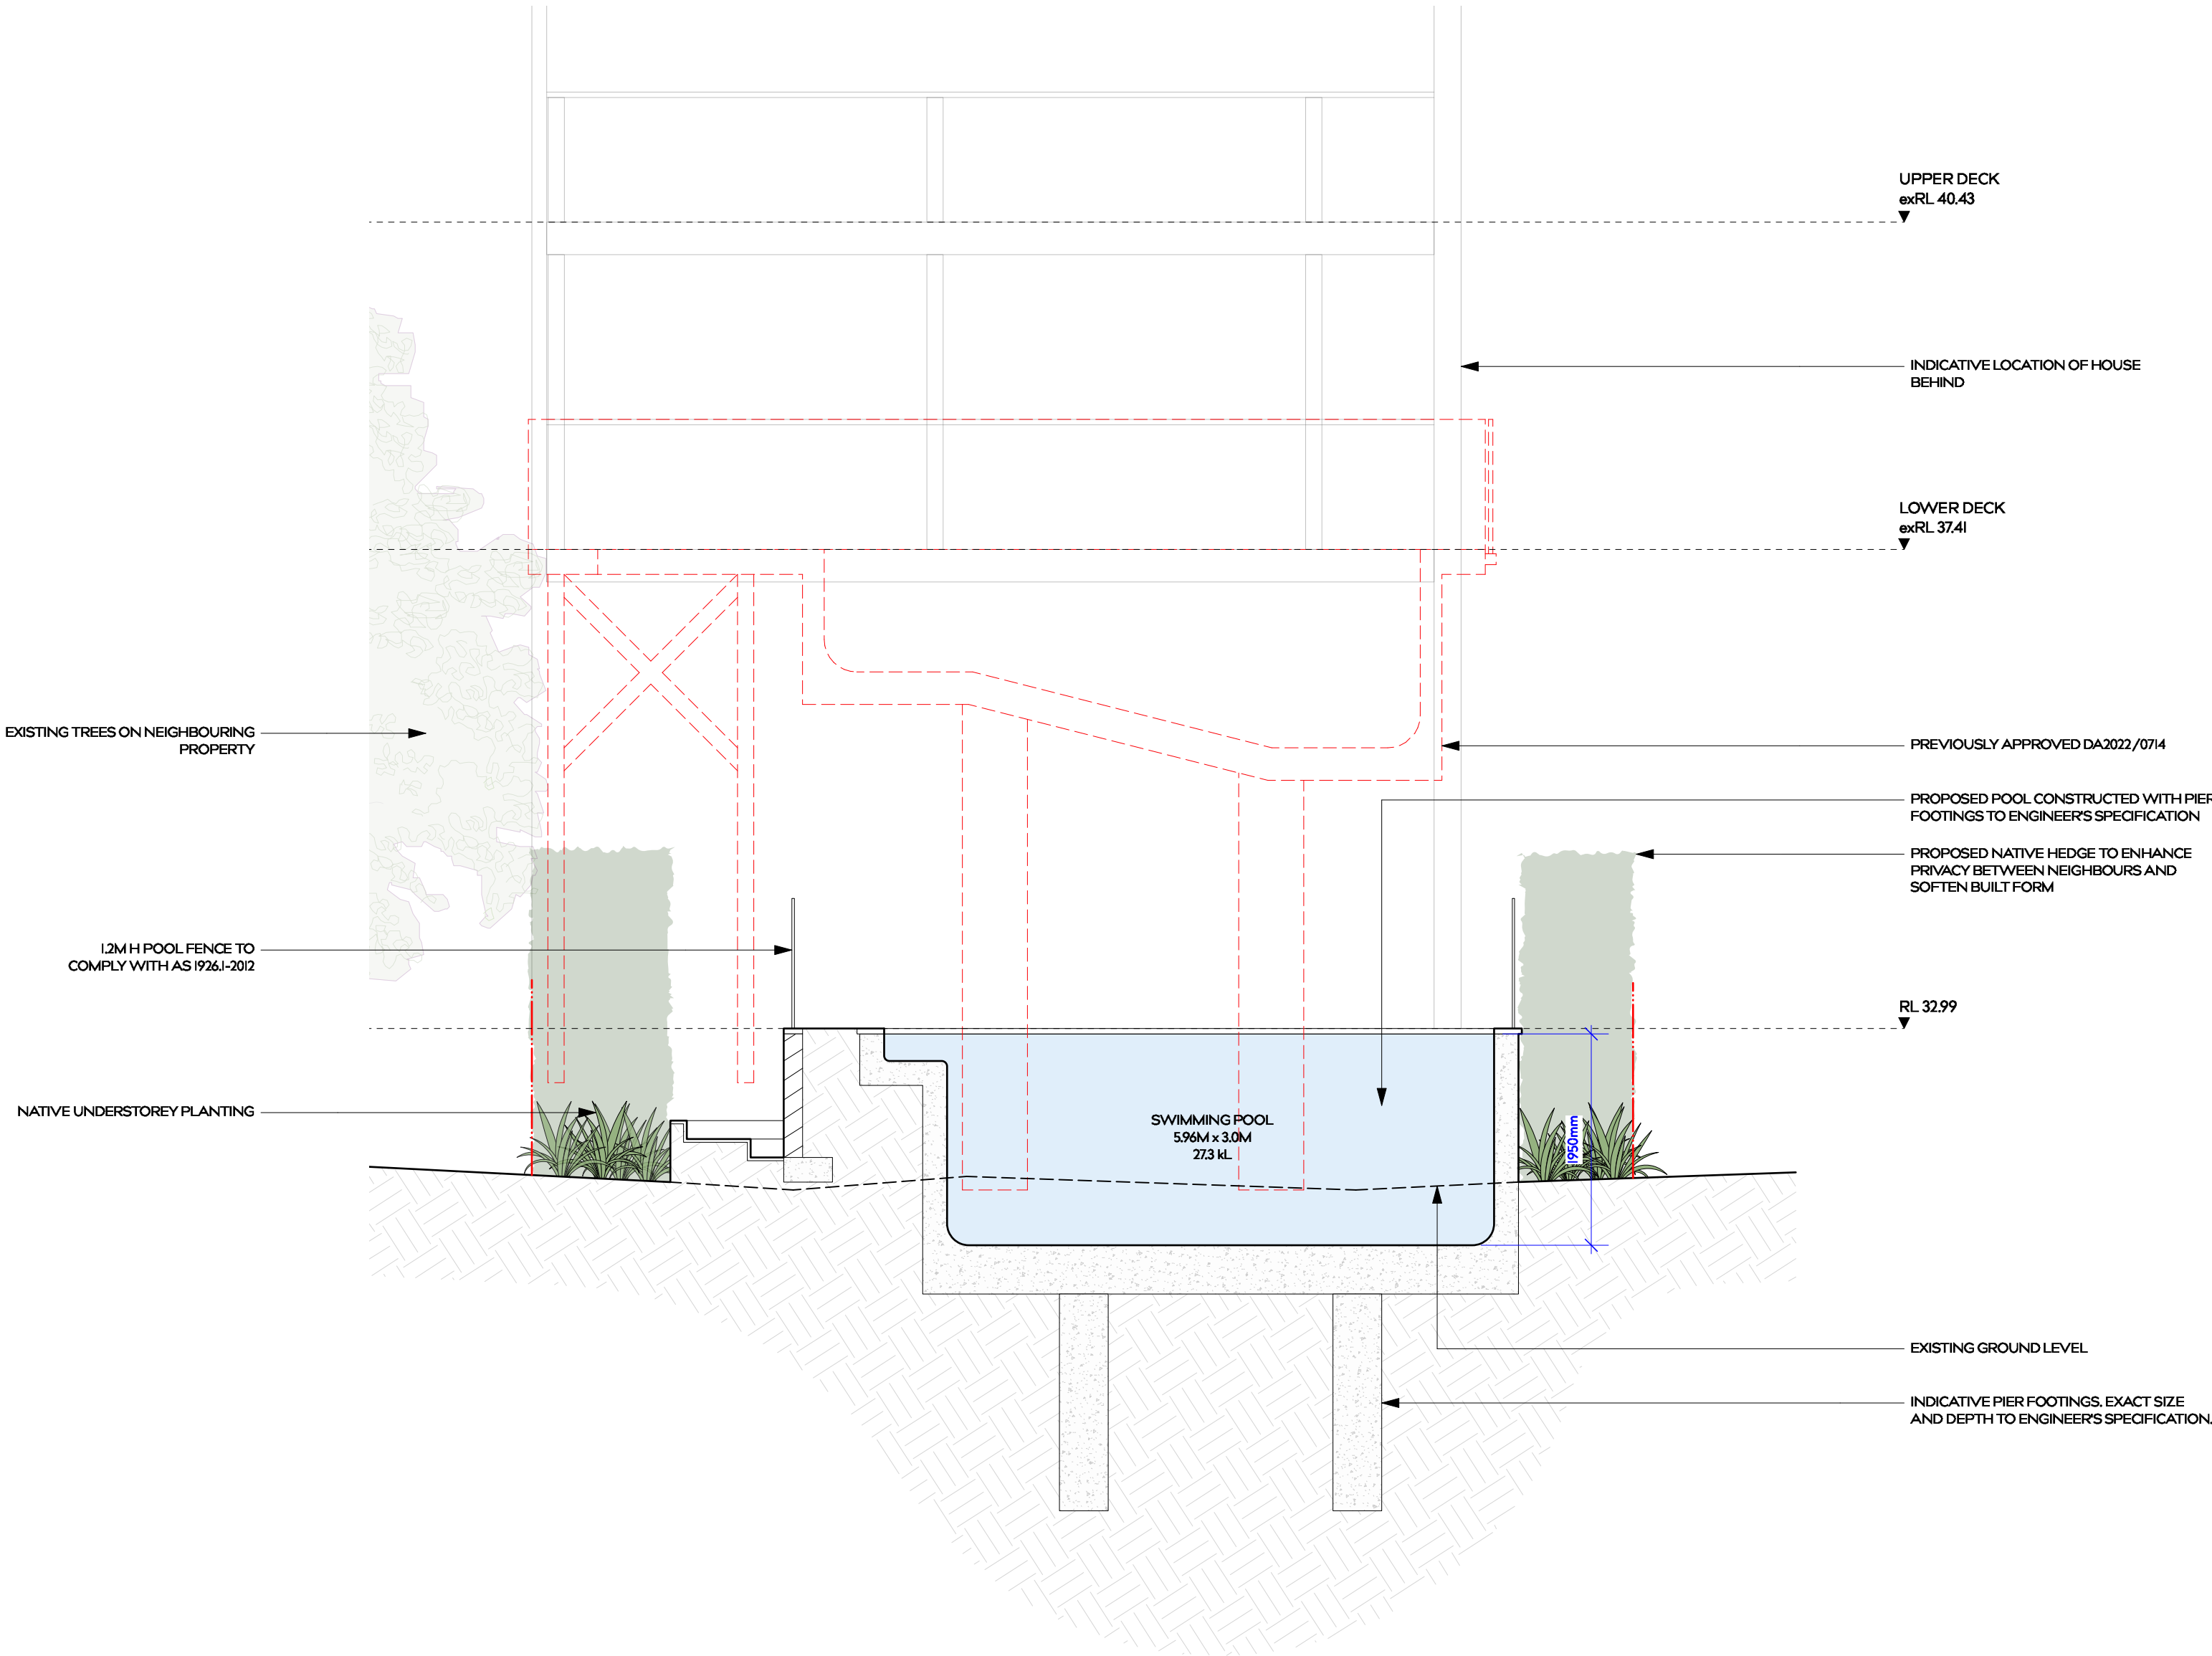

PROJECT

BEALE RESIDENCE
201 WHALE BEACH ROAD, WHALE BEACH

DRAWING TITLE

SECTION 4.55
ELEVATION BB

DRAWN BY

AS / AD

REVISION

02

DATE

15.12.2023

SCALE

1:50 @ A2

JOB NUMBER

22.096

DRAWING NUMBER

S4.55_201

THIS DRAWING IS PROTECTED BY COPYRIGHT. INFORMATION
PROVIDED WITHIN THESE DRAWINGS MUST BE CONFIRMED BY
CONTRACTOR TO MEET SITE CONDITIONS AND BUILDING
STANDARDS. ALL DIMENSIONS MUST BE VERIFIED ON SITE.

WYER & CO