


LEGEND

— SITE BOUNDARY

— STORM WATER

--- SEWER LINE

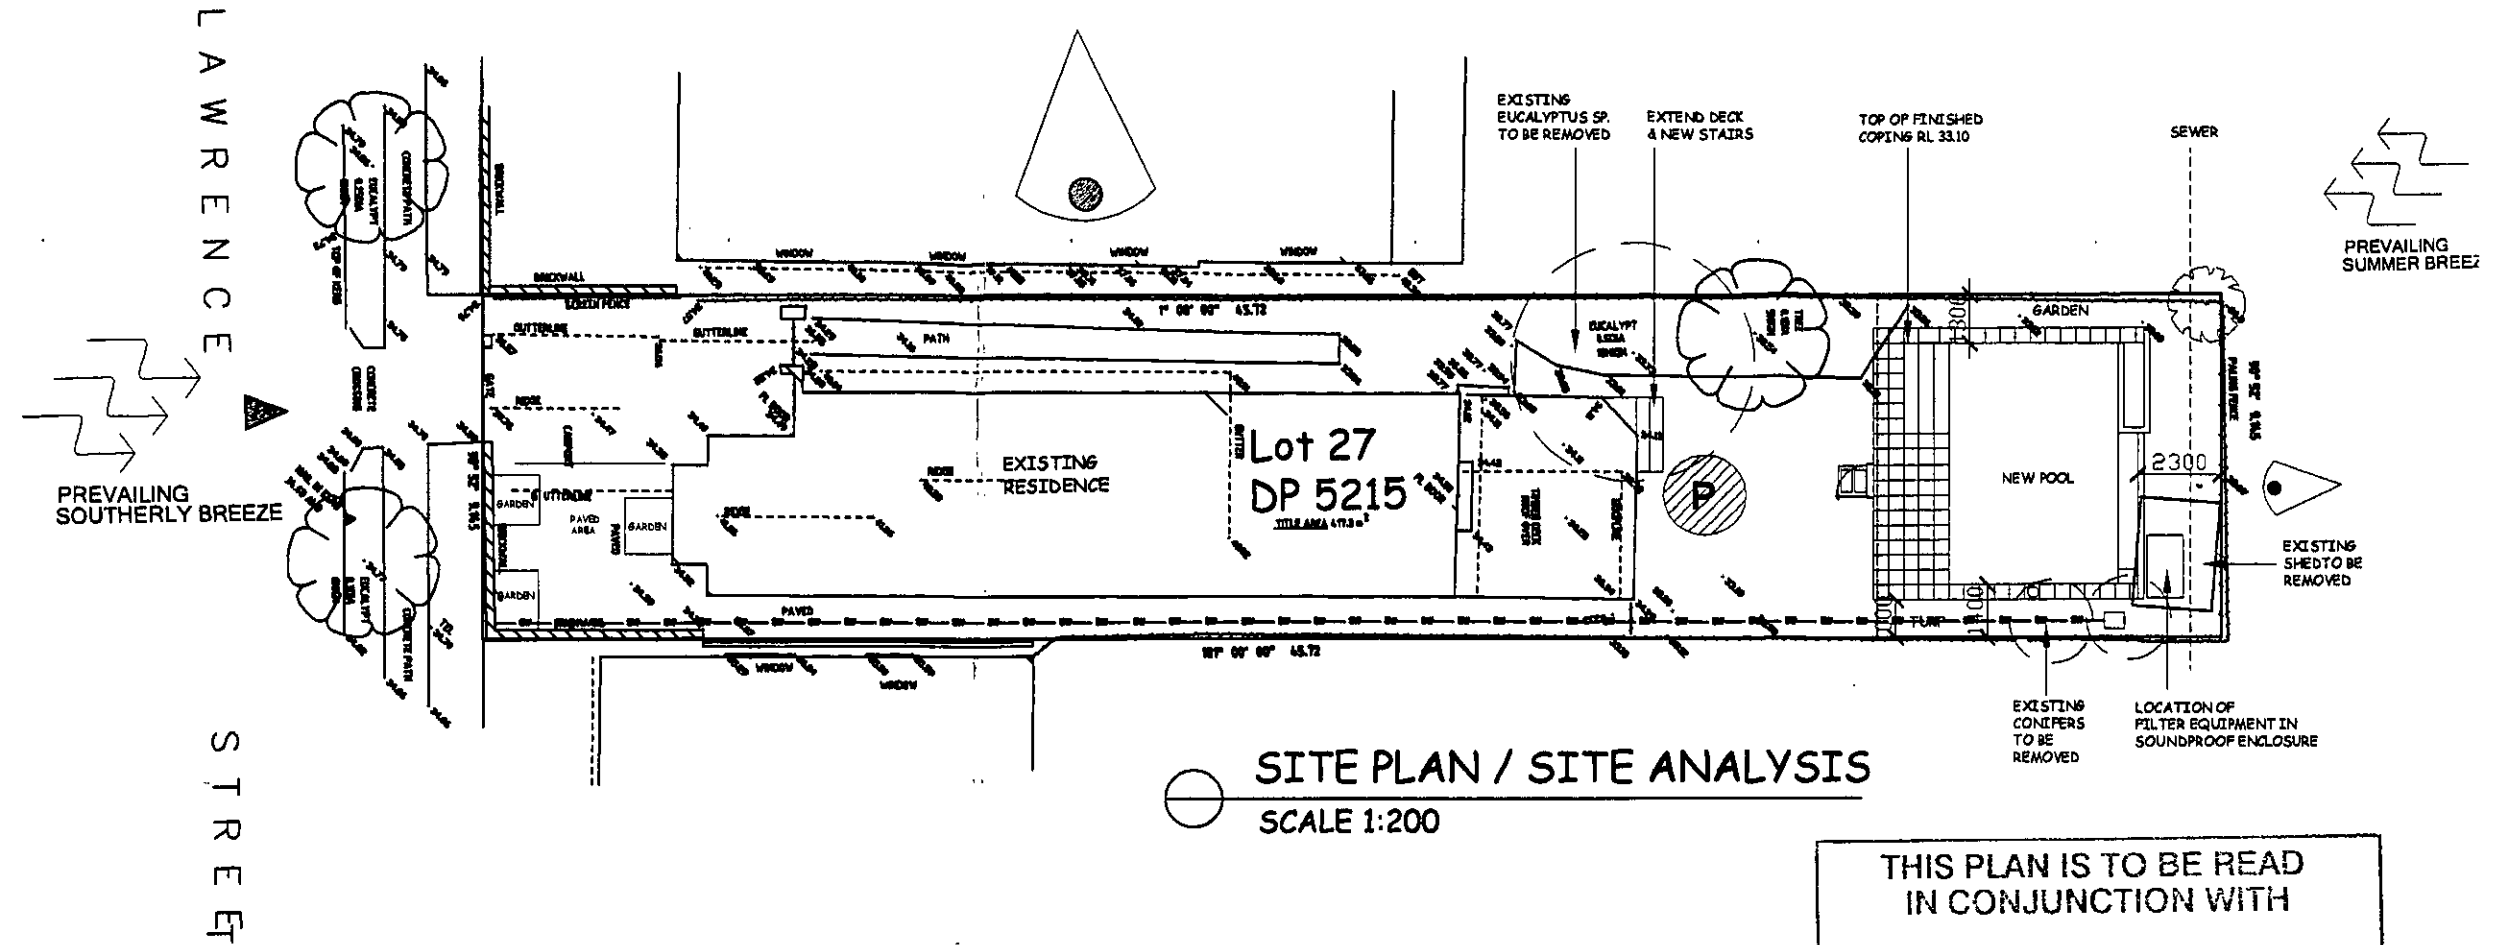


SITE ANALYSIS KEY


	PRIVATE OPEN SPACE		OVER LOOKING
	EXISTING TREES TO REMAIN		SITE VEHICLE ENTRY
	PREVAILING WIND		EXISTING TREES TO BE REMOVED

THIS PLAN IS TO BE READ
IN CONJUNCTION WITH
DA 2010 / 0447
WARRINGAH COUNCIL

SEDIMENT & EROSION CONTROL NOTES

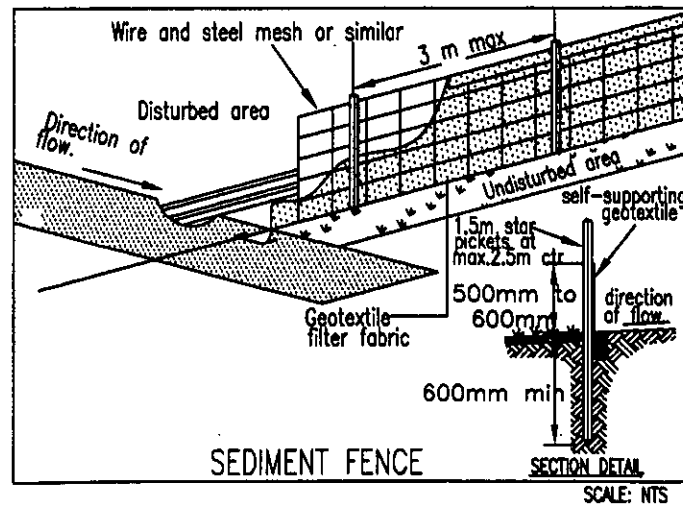

- INSTALL SILT FENCE AS SHOWN
- CLEAR FENCES OF SEDIMENT PERIODICALLY AND AFTER HEAVY RAIN
- REPAIR ANY DAMAGE TO SILT FENCE IMMEDIATELY
- CLEAN UP SPILLAGES OUTSIDE SILT FENCE IMMEDIATELY
- SEDIMENT CONTROL MEASURES TO BE LEFT IN PLACE UNTIL WORKS COMPLETED

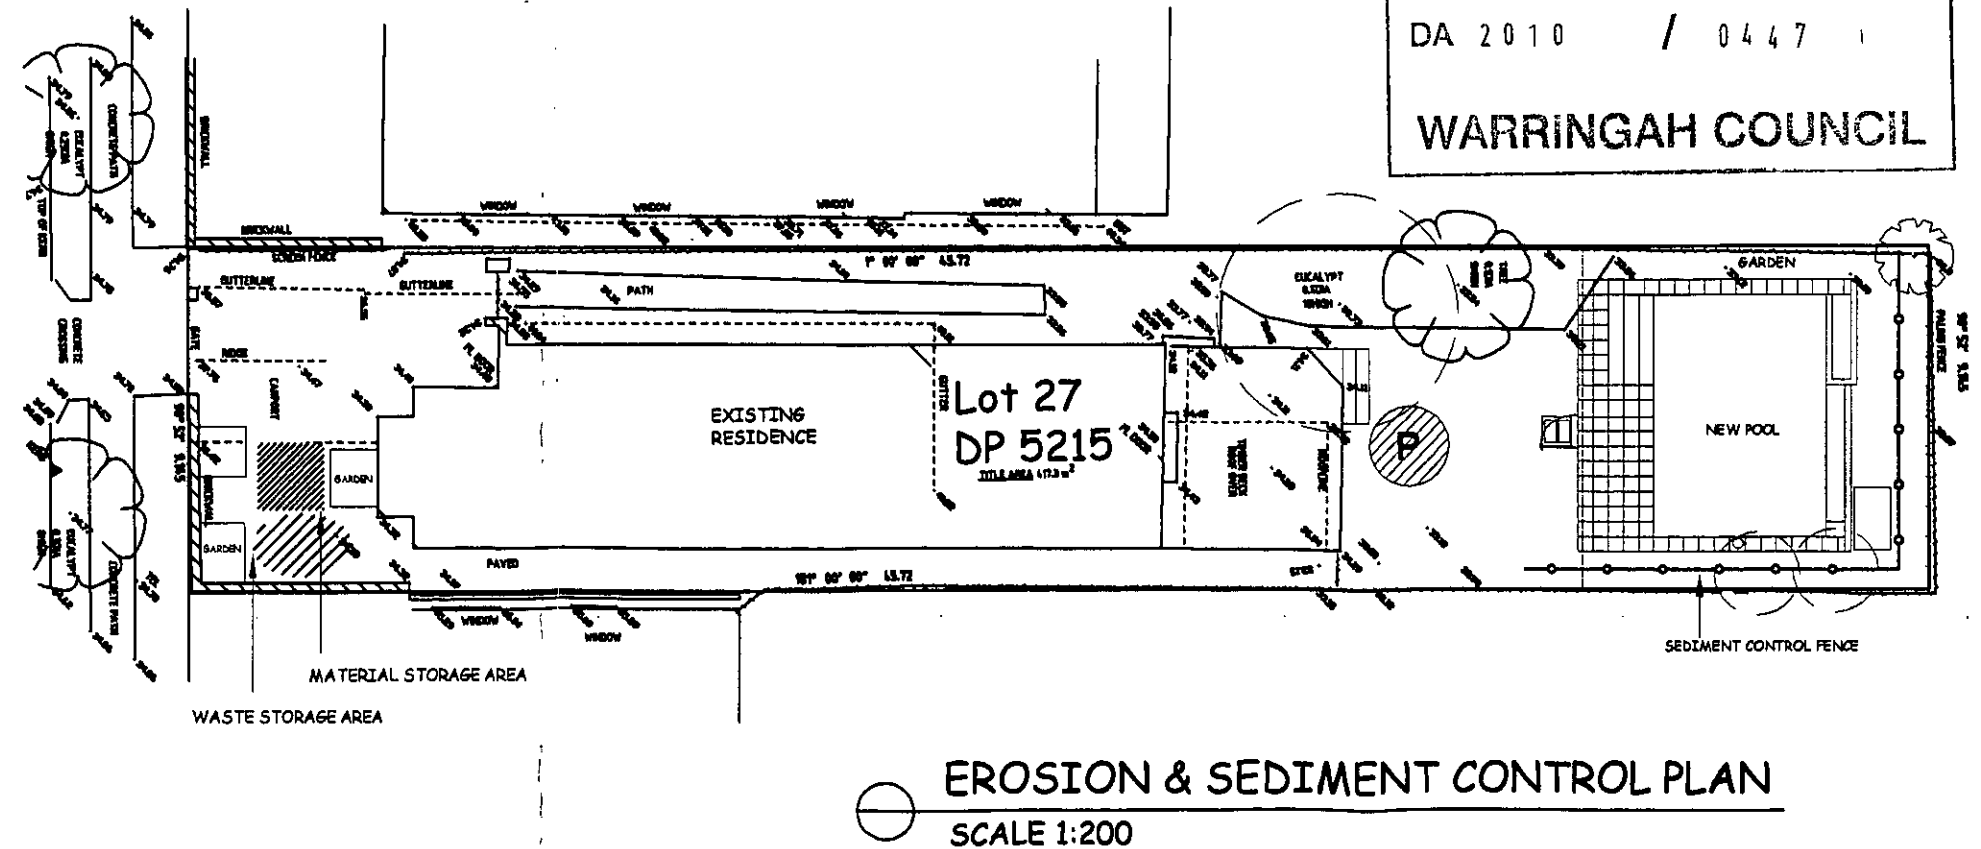

Rev:	Date:		 space landscapedesigns	Space Landscape Designs Pty Ltd PO Box 4178 North Curl Curl NSW 2099 Tel: 9905 7870 Fax: 9905 7657 www.spacedesigns.com.au abn 60 799 663 674 acn 139 316 251	Client:	Paul & Karen Hicks	Drawn:	A.Elboz MAILDM 625	Title: SITE PLAN / SITE ANALYSIS	Drawing No: L-01		Rev: A	
A	15/03/10	DA Issue			Address:	61 Lawrence Street FRESHWATER	Date:	15/03/10					Scale:
									Project No:	10336			