



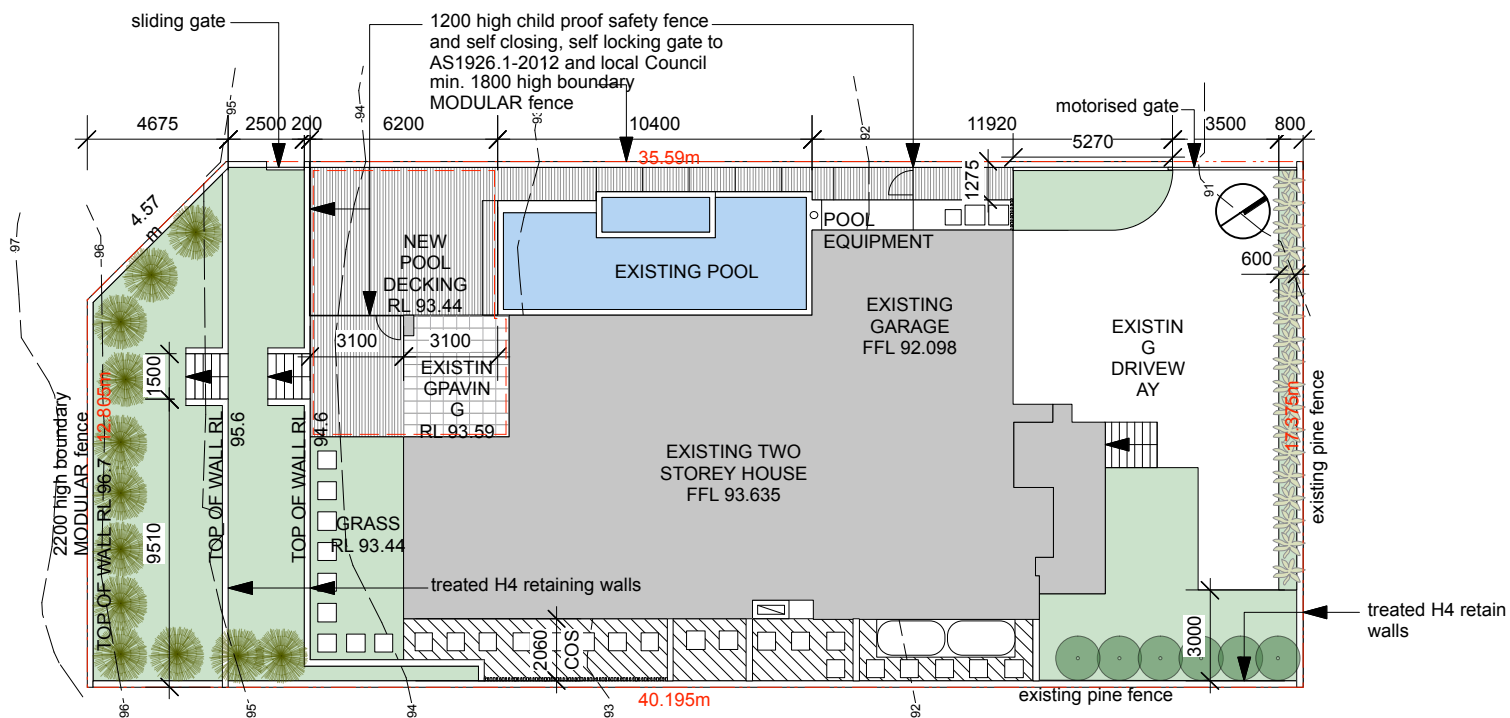


1

Site Plan
Scale: 1:250

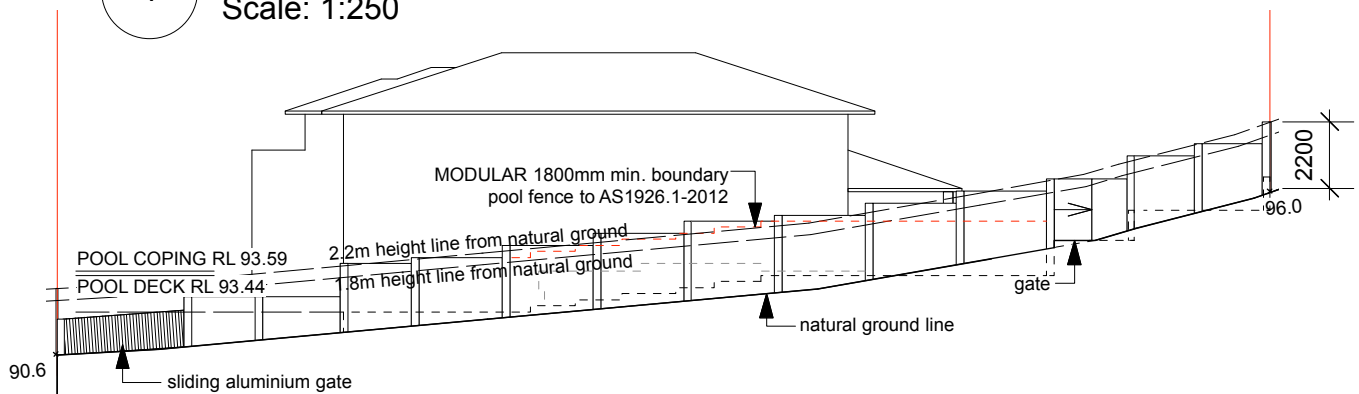

2

West Elevation
Scale: 1:250

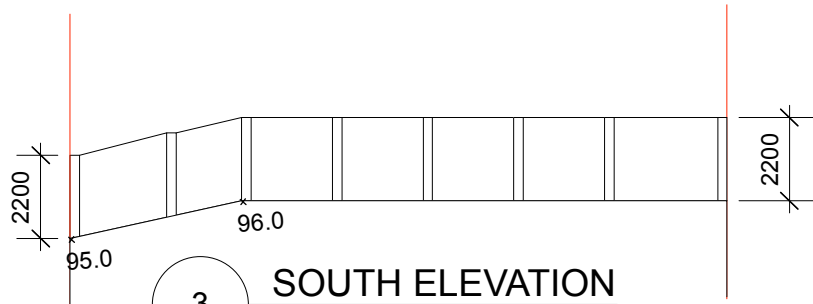

3

SOUTH ELEVATION
Scale: 1:200

ALL FENCES TO COMPLY WITH AS1926.1-2012 AND THE SWIMMING POOL ACT AND LOCAL COUNCIL REQUIREMENTS

Rev.	Date	Description	Project Address	Drawing		NicholeDarke
A	04.09.19	DA TO COUNCIL	2B Fromelles Ave Seaforth 2092 LOT 1, D.P. 839858 for	DA5001	NOTIFICATION PLAN	Architecture
				Scale 1:250 @ A4	Issue I A	REG: 8383 P: 0407227566 www.nicholedarke.com