



03. S4.55 Drawing List

| Drawing No.         | Drawing Name                     | Rev. |
|---------------------|----------------------------------|------|
| SITE CONTEXT        |                                  |      |
| 101                 | SITE PLAN                        | 1    |
| GENERAL ARRANGEMENT |                                  |      |
| 102                 | BASEMENT                         | 1    |
| 103                 | LOWER GROUND FLOOR               | 1    |
| 104                 | UPPER GROUND FLOOR               | 1    |
| 105                 | ROOF                             | 1    |
| GENERAL ELEVATION   |                                  |      |
| 201                 | WEST ELEVATION                   | 1    |
| 202                 | NORTH ELEVATION                  | 1    |
| 203                 | EAST ELEVATION                   | 1    |
| 204                 | SOUTH ELEVATION                  | 1    |
| GENERAL SECTIONS    |                                  |      |
| 301                 | SECTION A                        | 1    |
| 302                 | SECTION B                        | 1    |
| 303                 | SECTION C                        | 1    |
| 304                 | SECTION D                        | 1    |
| 305                 | SECTION E                        | 1    |
| 306                 | SECTION F                        | 1    |
| 307                 | SECTION G                        | 1    |
| SOLAR ANALYSIS      |                                  |      |
| 401                 | 21 JUNE - WINTER SOLSTICE - 9AM  | 1    |
| 402                 | 21 JUNE - WINTER SOLSTICE - 12PM | 1    |
| 403                 | 21 JUNE - WINTER SOLSTICE - 3PM  | 1    |
| SITE WORKS          |                                  |      |
| 910                 | LANDSCAPE PLAN                   | 1    |

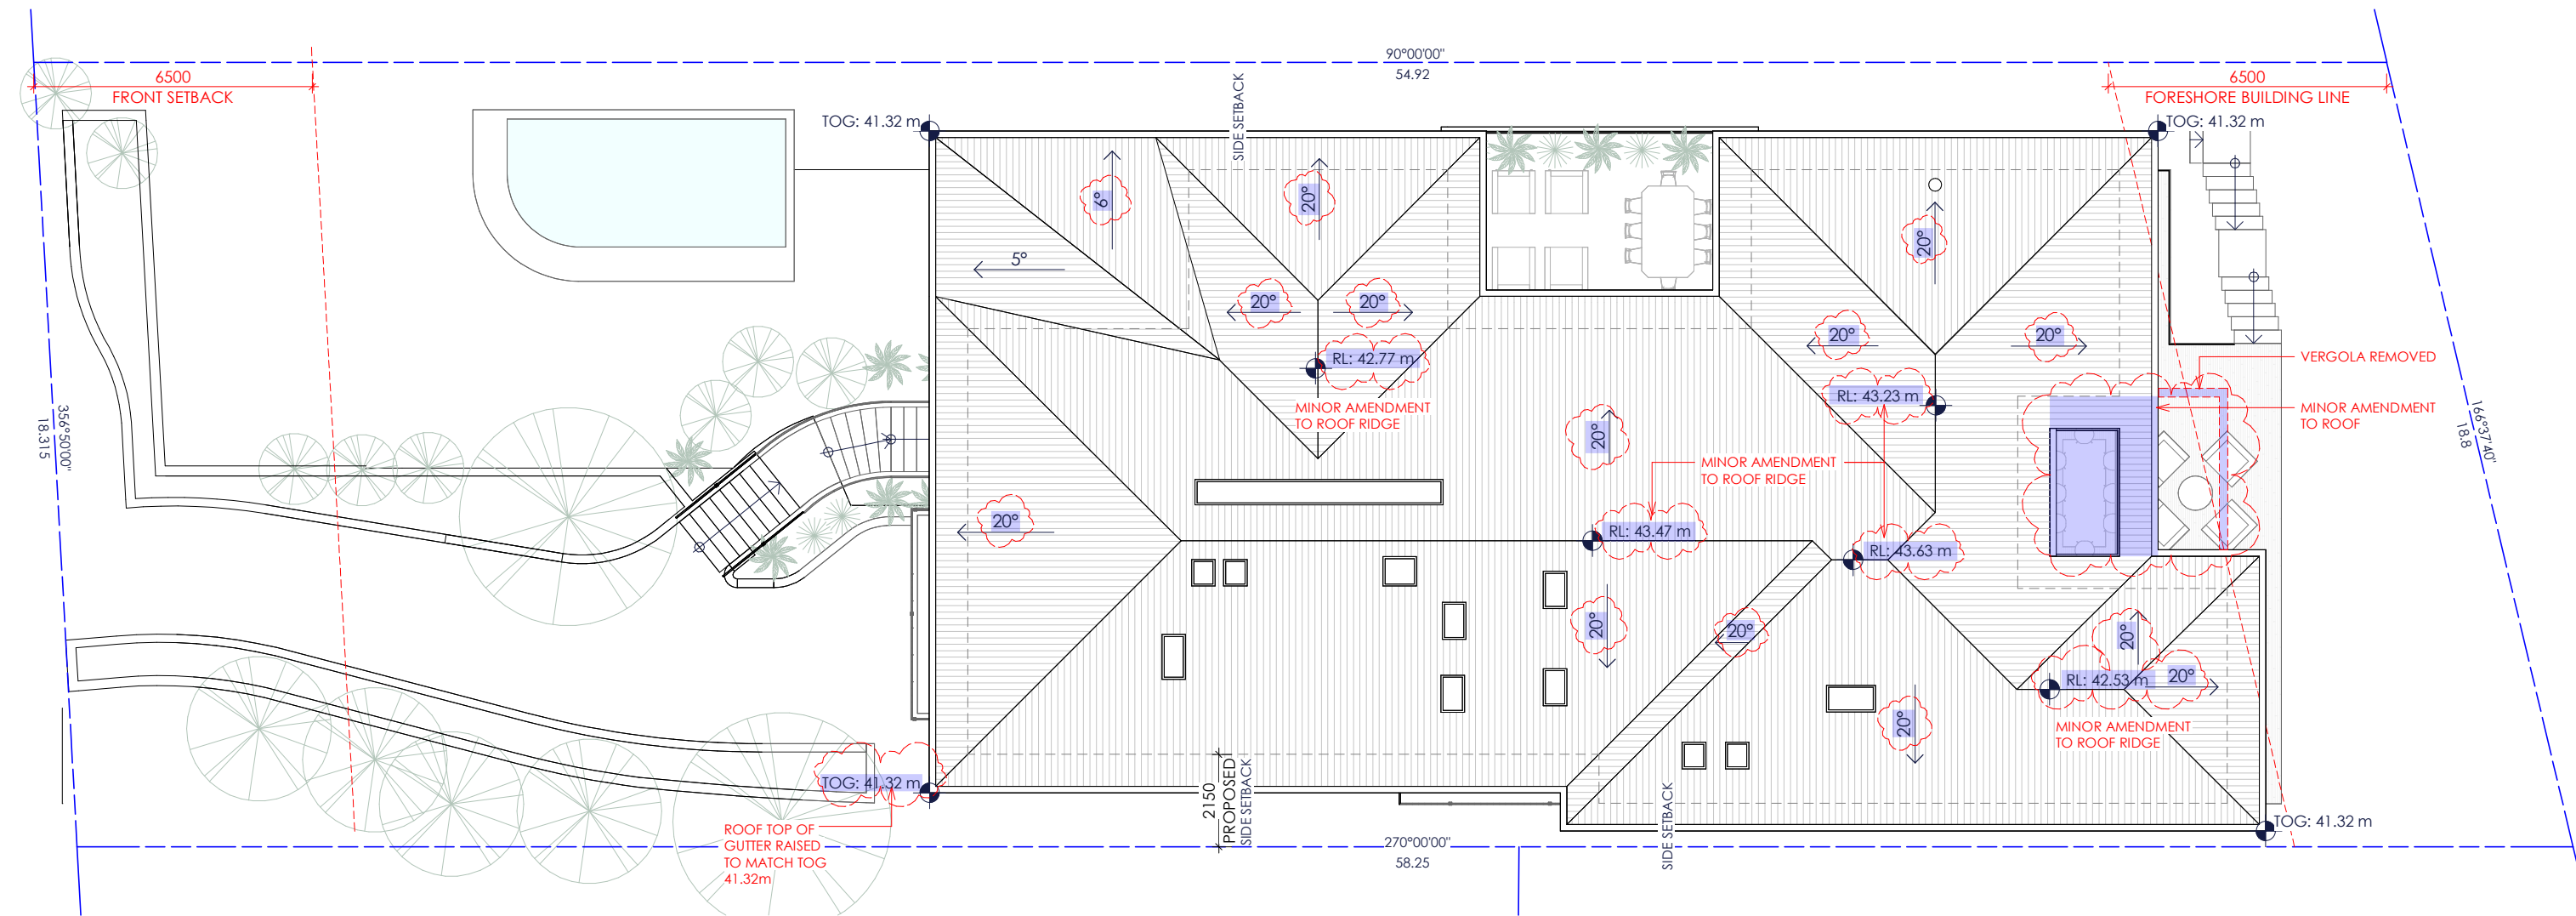


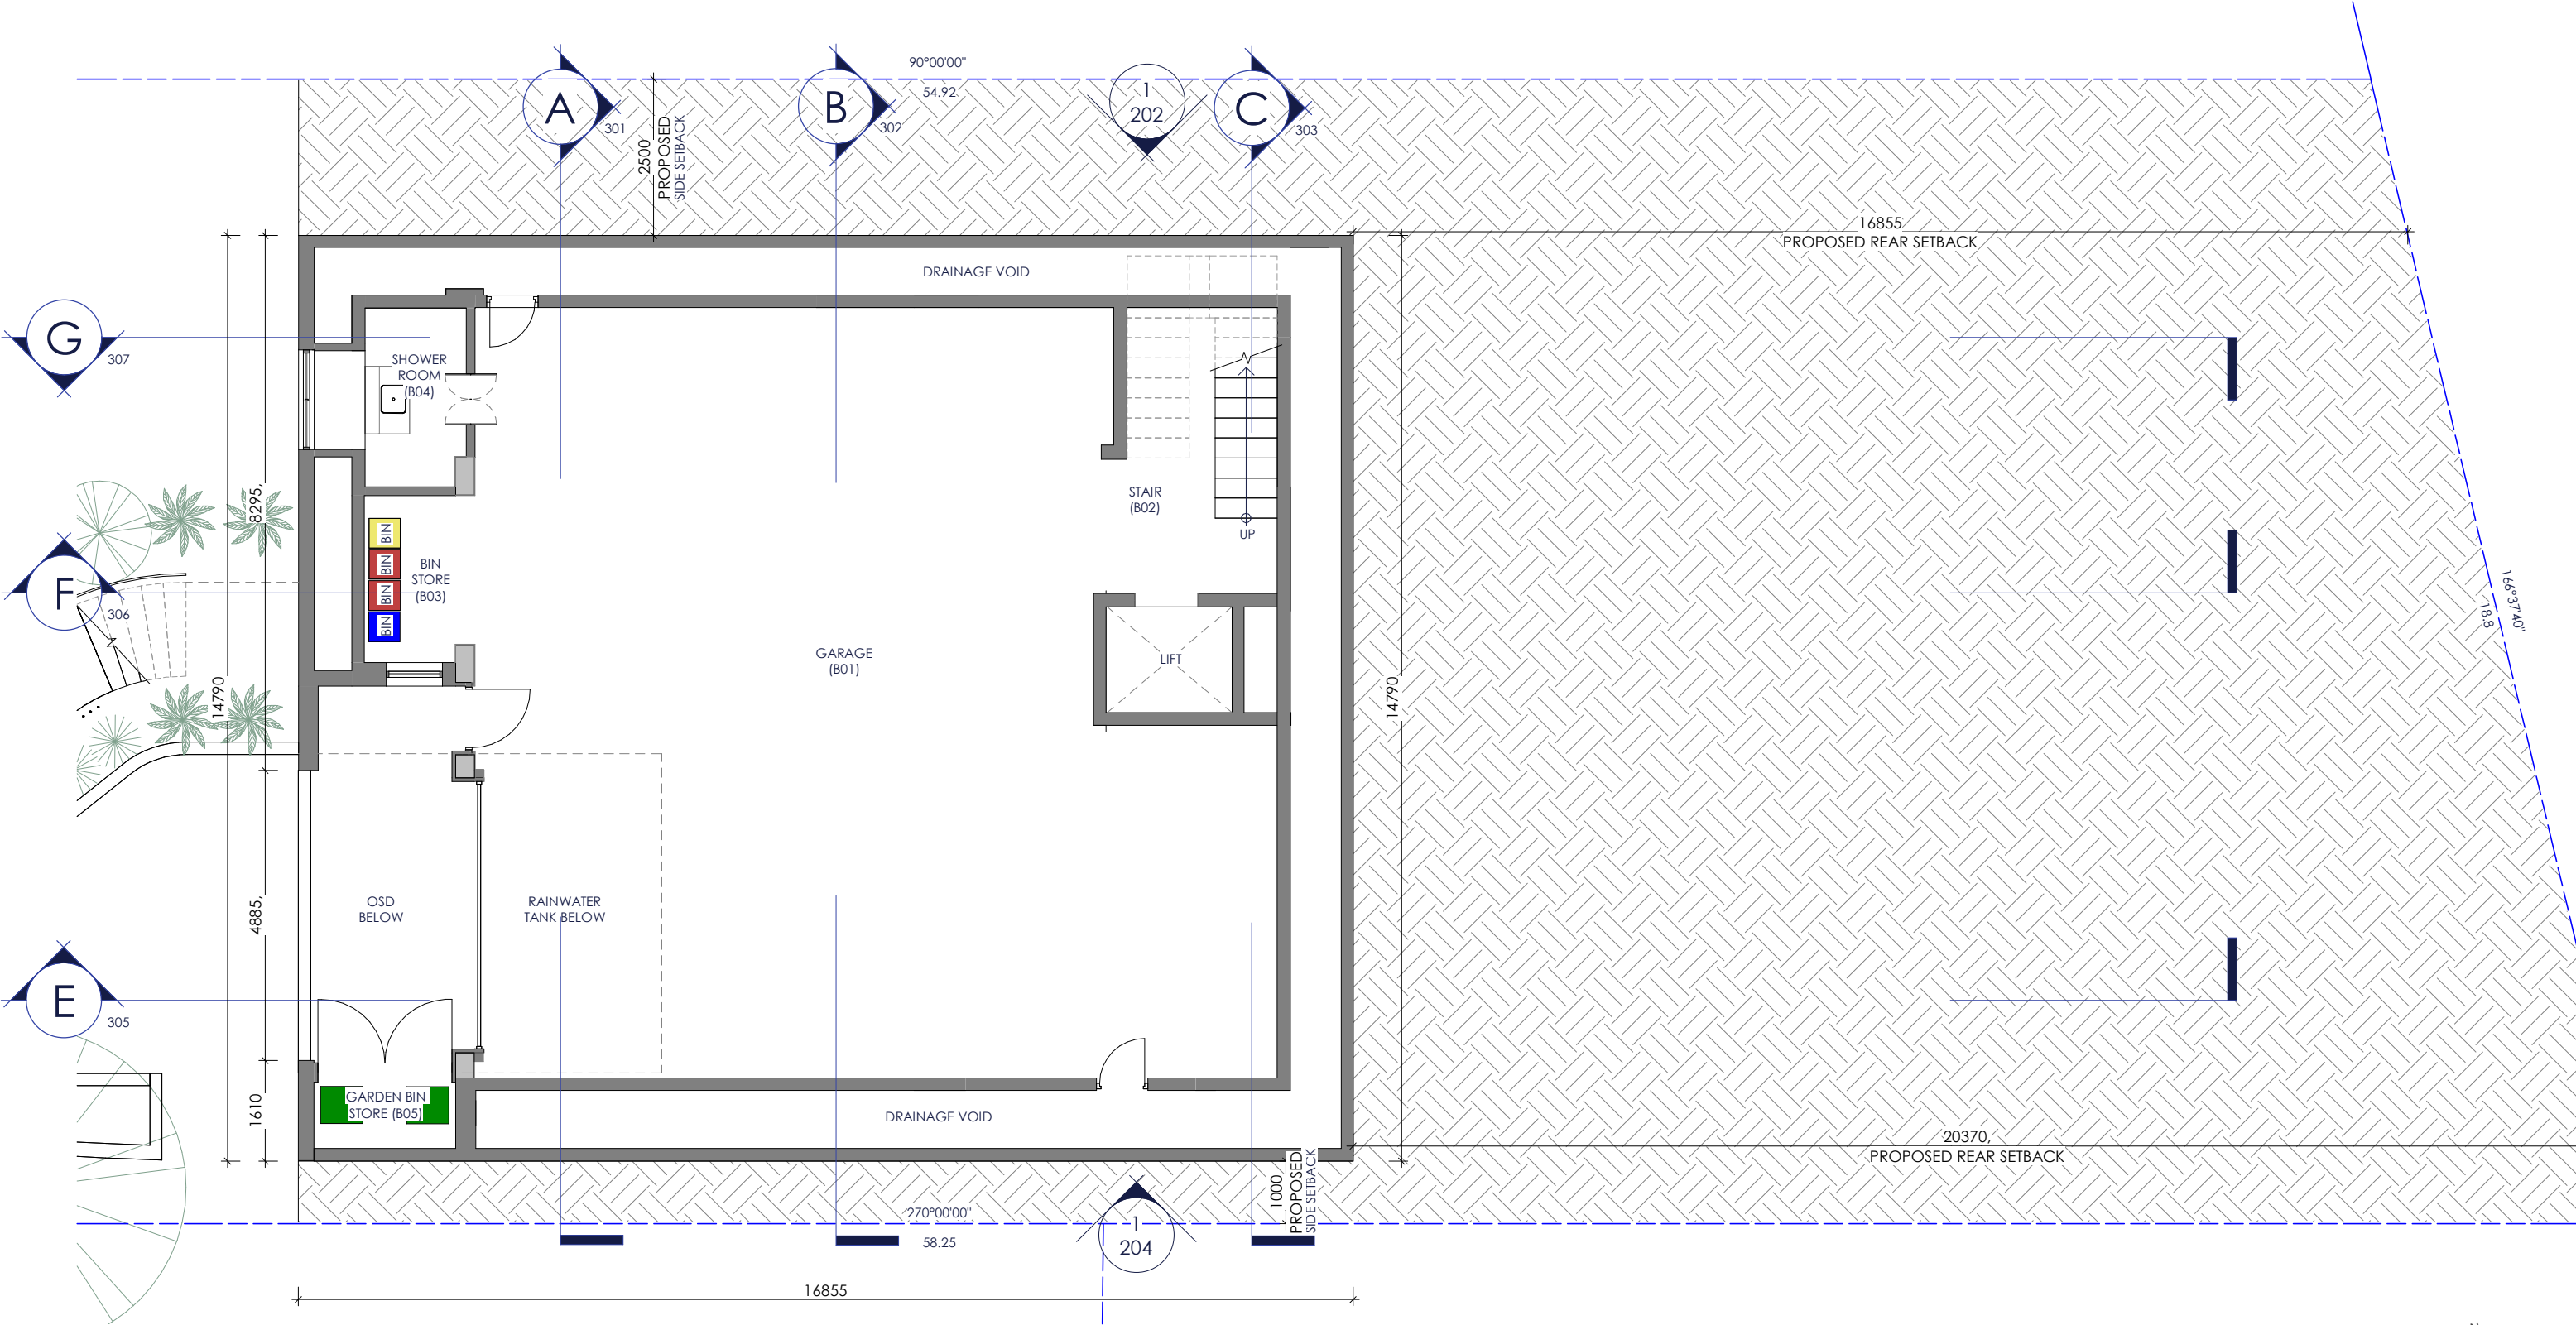

NOTE:  
NO CHANGE

| REVISION HISTORY |          |    |                 |
|------------------|----------|----|-----------------|
| #                | Date     | By | Description     |
| 1                | 13.08.25 | AK | ISSUE FOR S4.55 |
|                  |          |    |                 |
|                  |          |    |                 |
|                  |          |    |                 |
|                  |          |    |                 |


DRAWN BY:  
AK  
REVIEWED BY:  
HC  
SCALE @ A3  
1 : 100

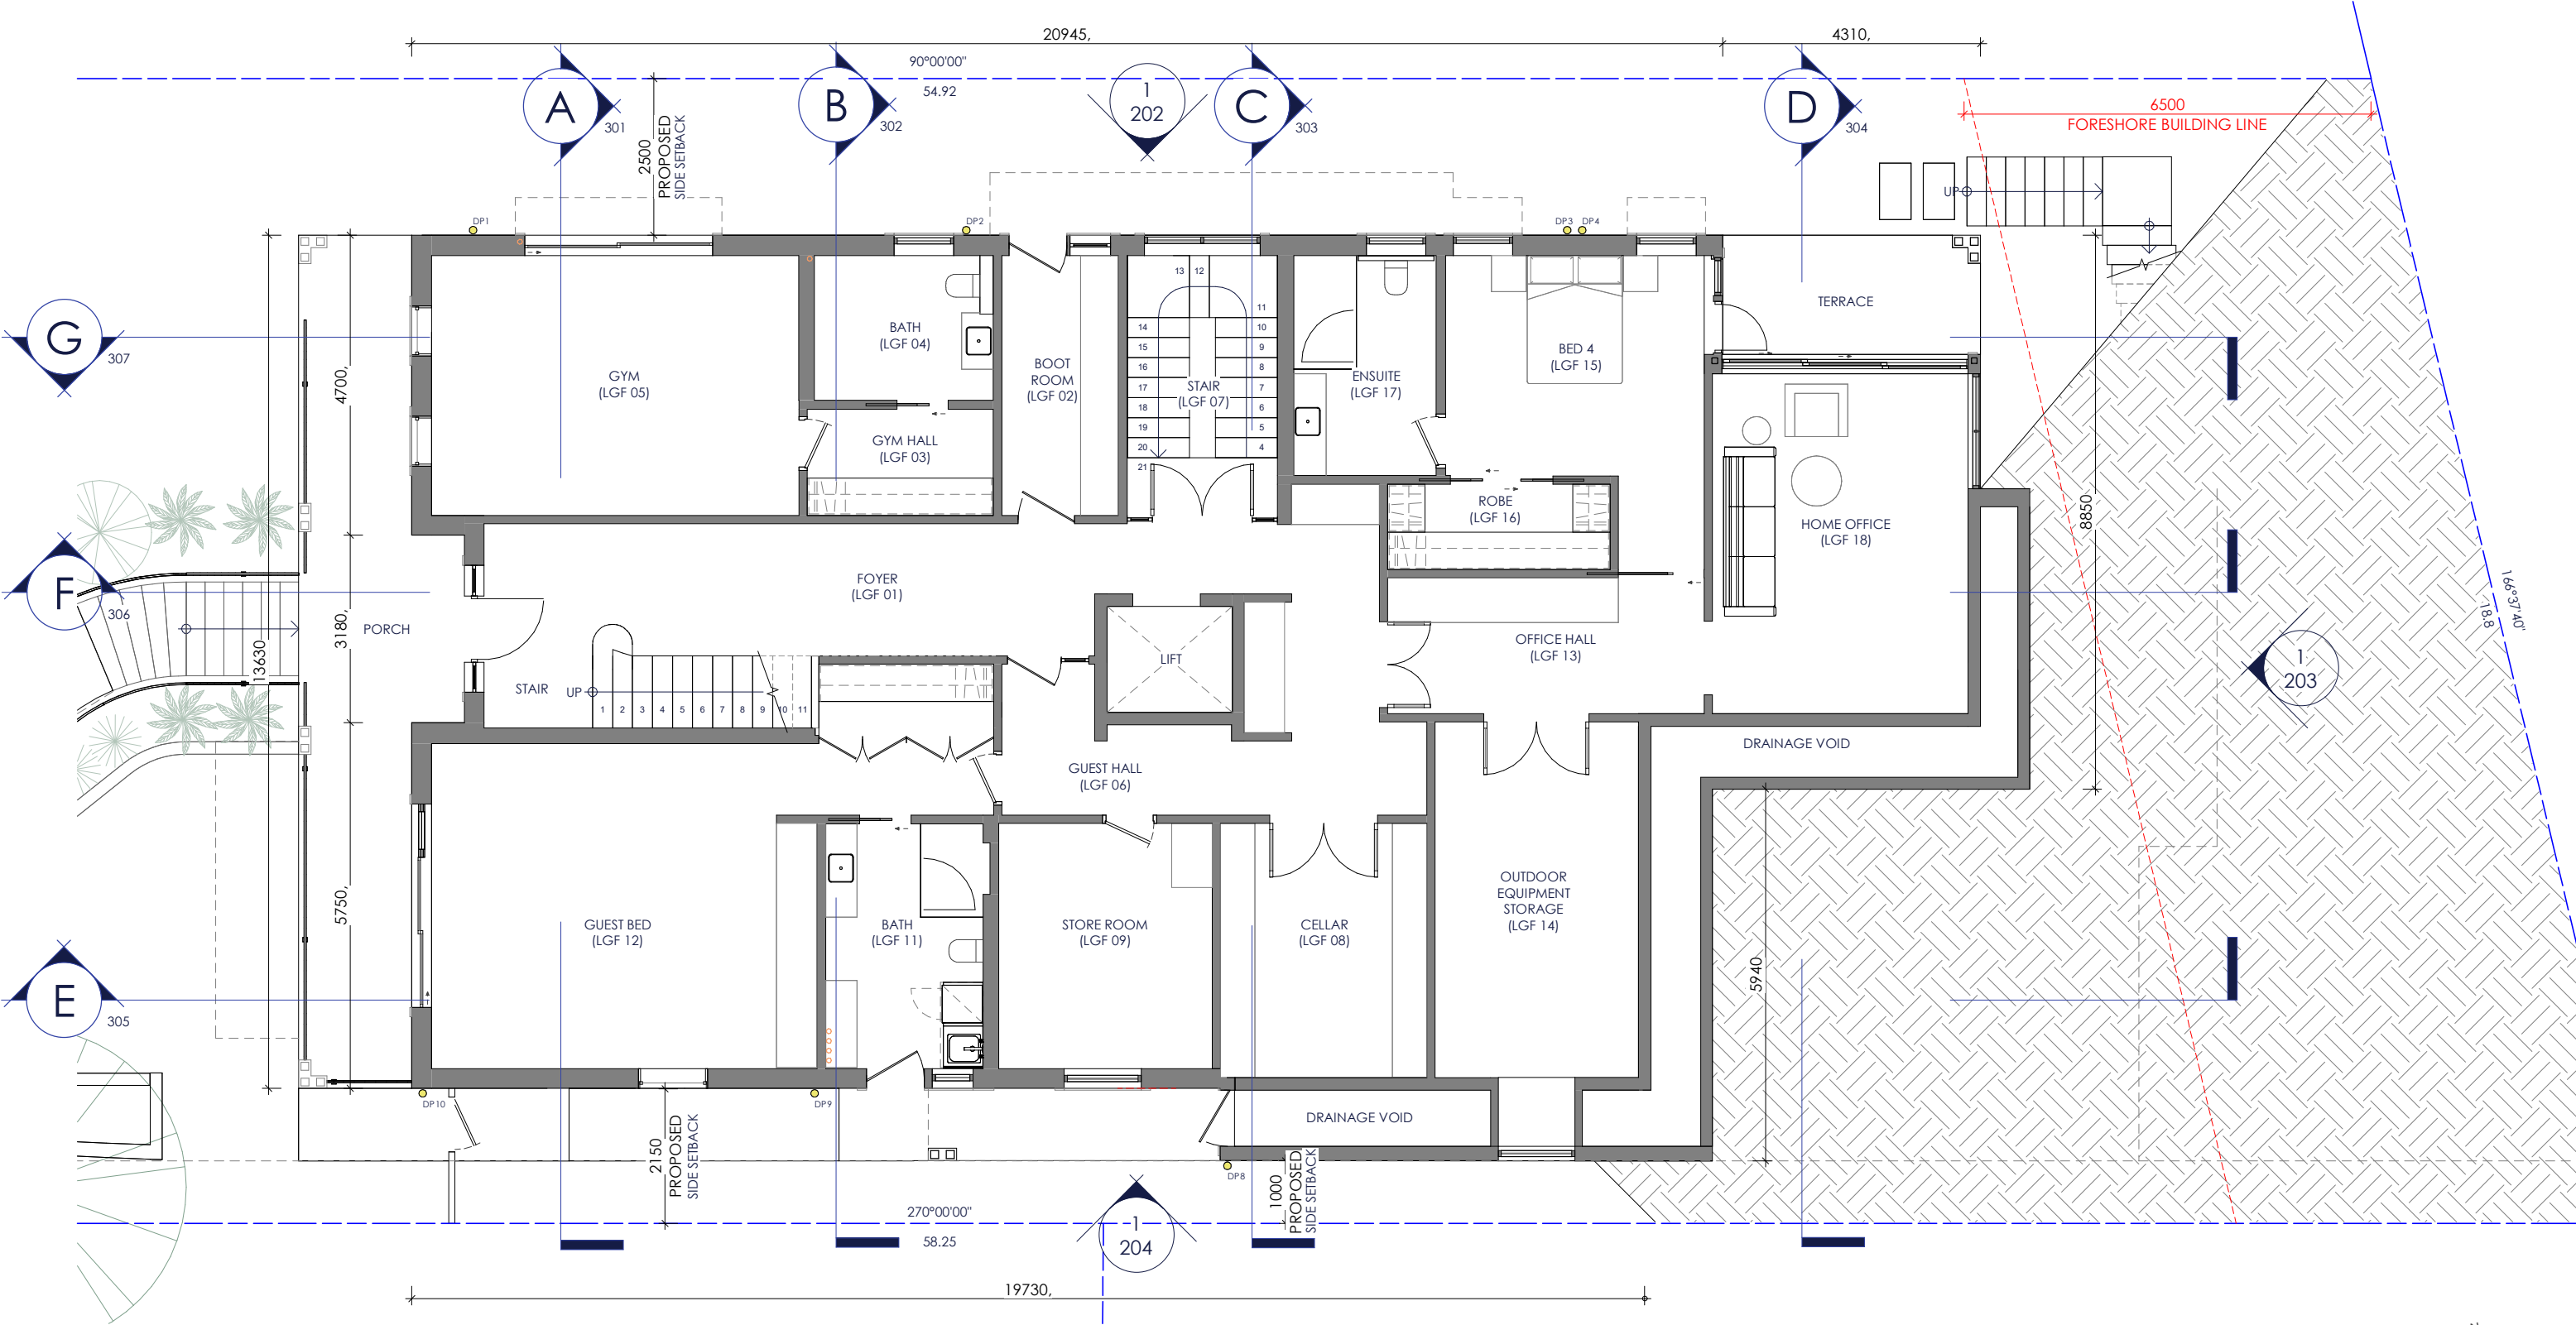



NOTE:  
NO CHANGE

| REVISION HISTORY |          |    |                 |
|------------------|----------|----|-----------------|
| #                | Date     | By | Description     |
| 1                | 13.08.25 | AK | ISSUE FOR S4.55 |
|                  |          |    |                 |
|                  |          |    |                 |
|                  |          |    |                 |
|                  |          |    |                 |

DRAWN BY:  
AK  
REVIEWED BY:  
HC  
SCALE @ A3  
1 : 100

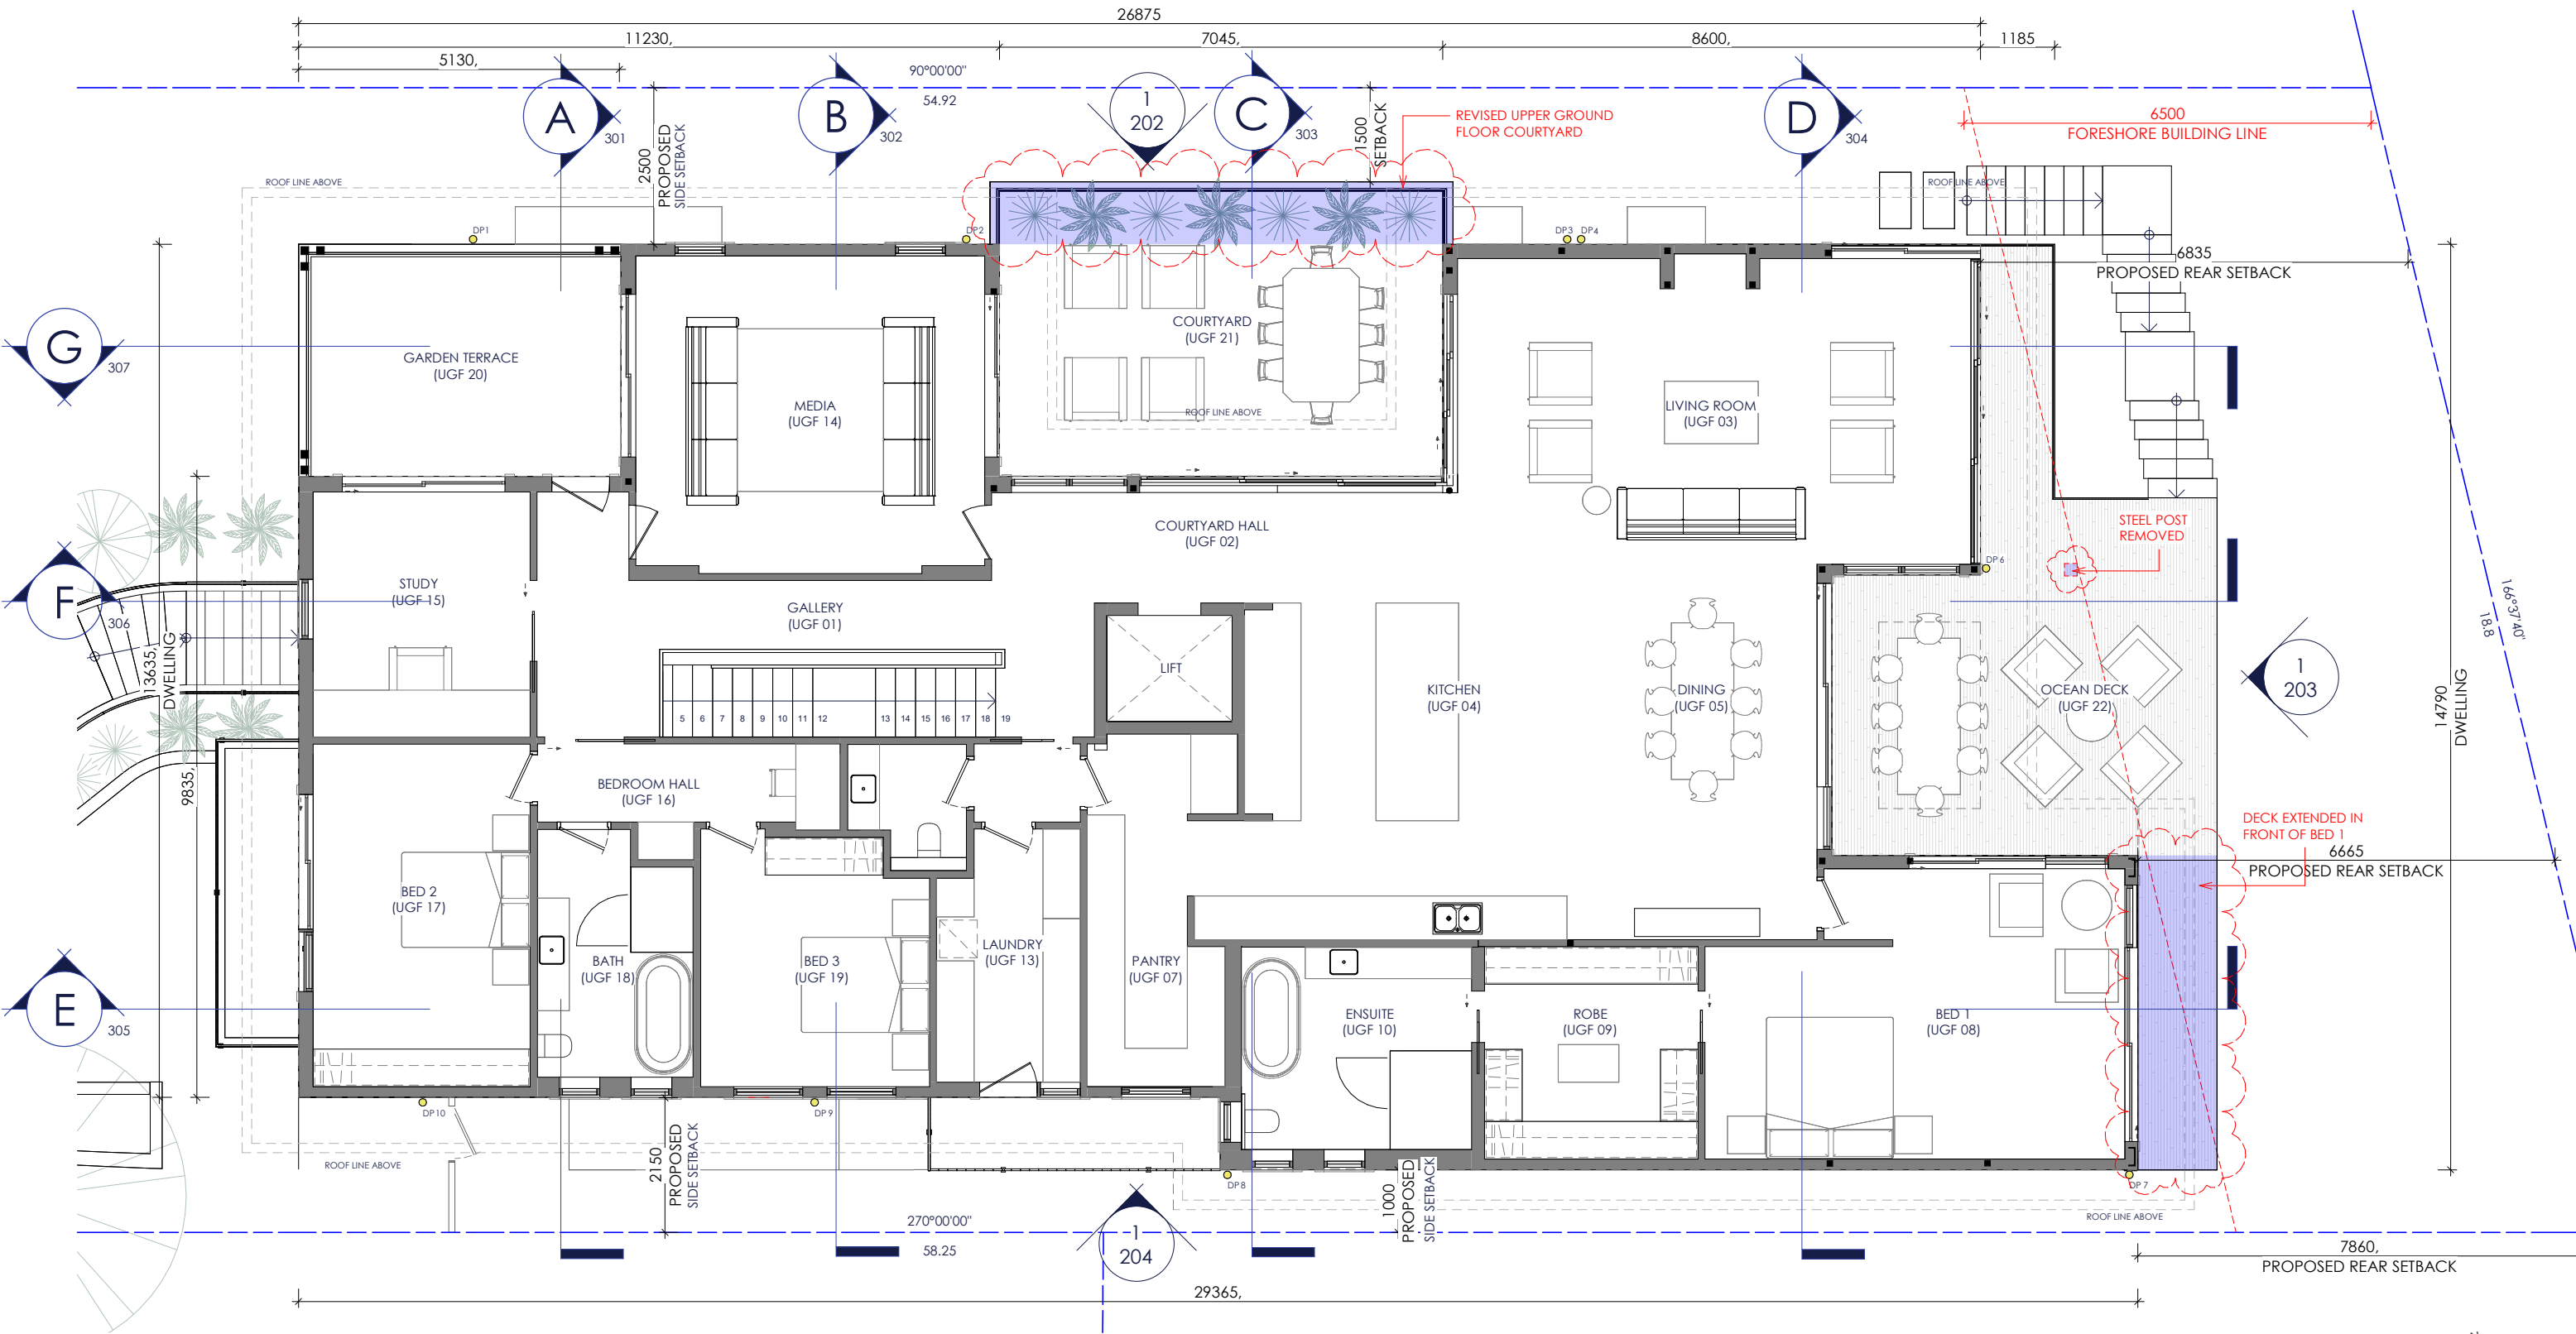

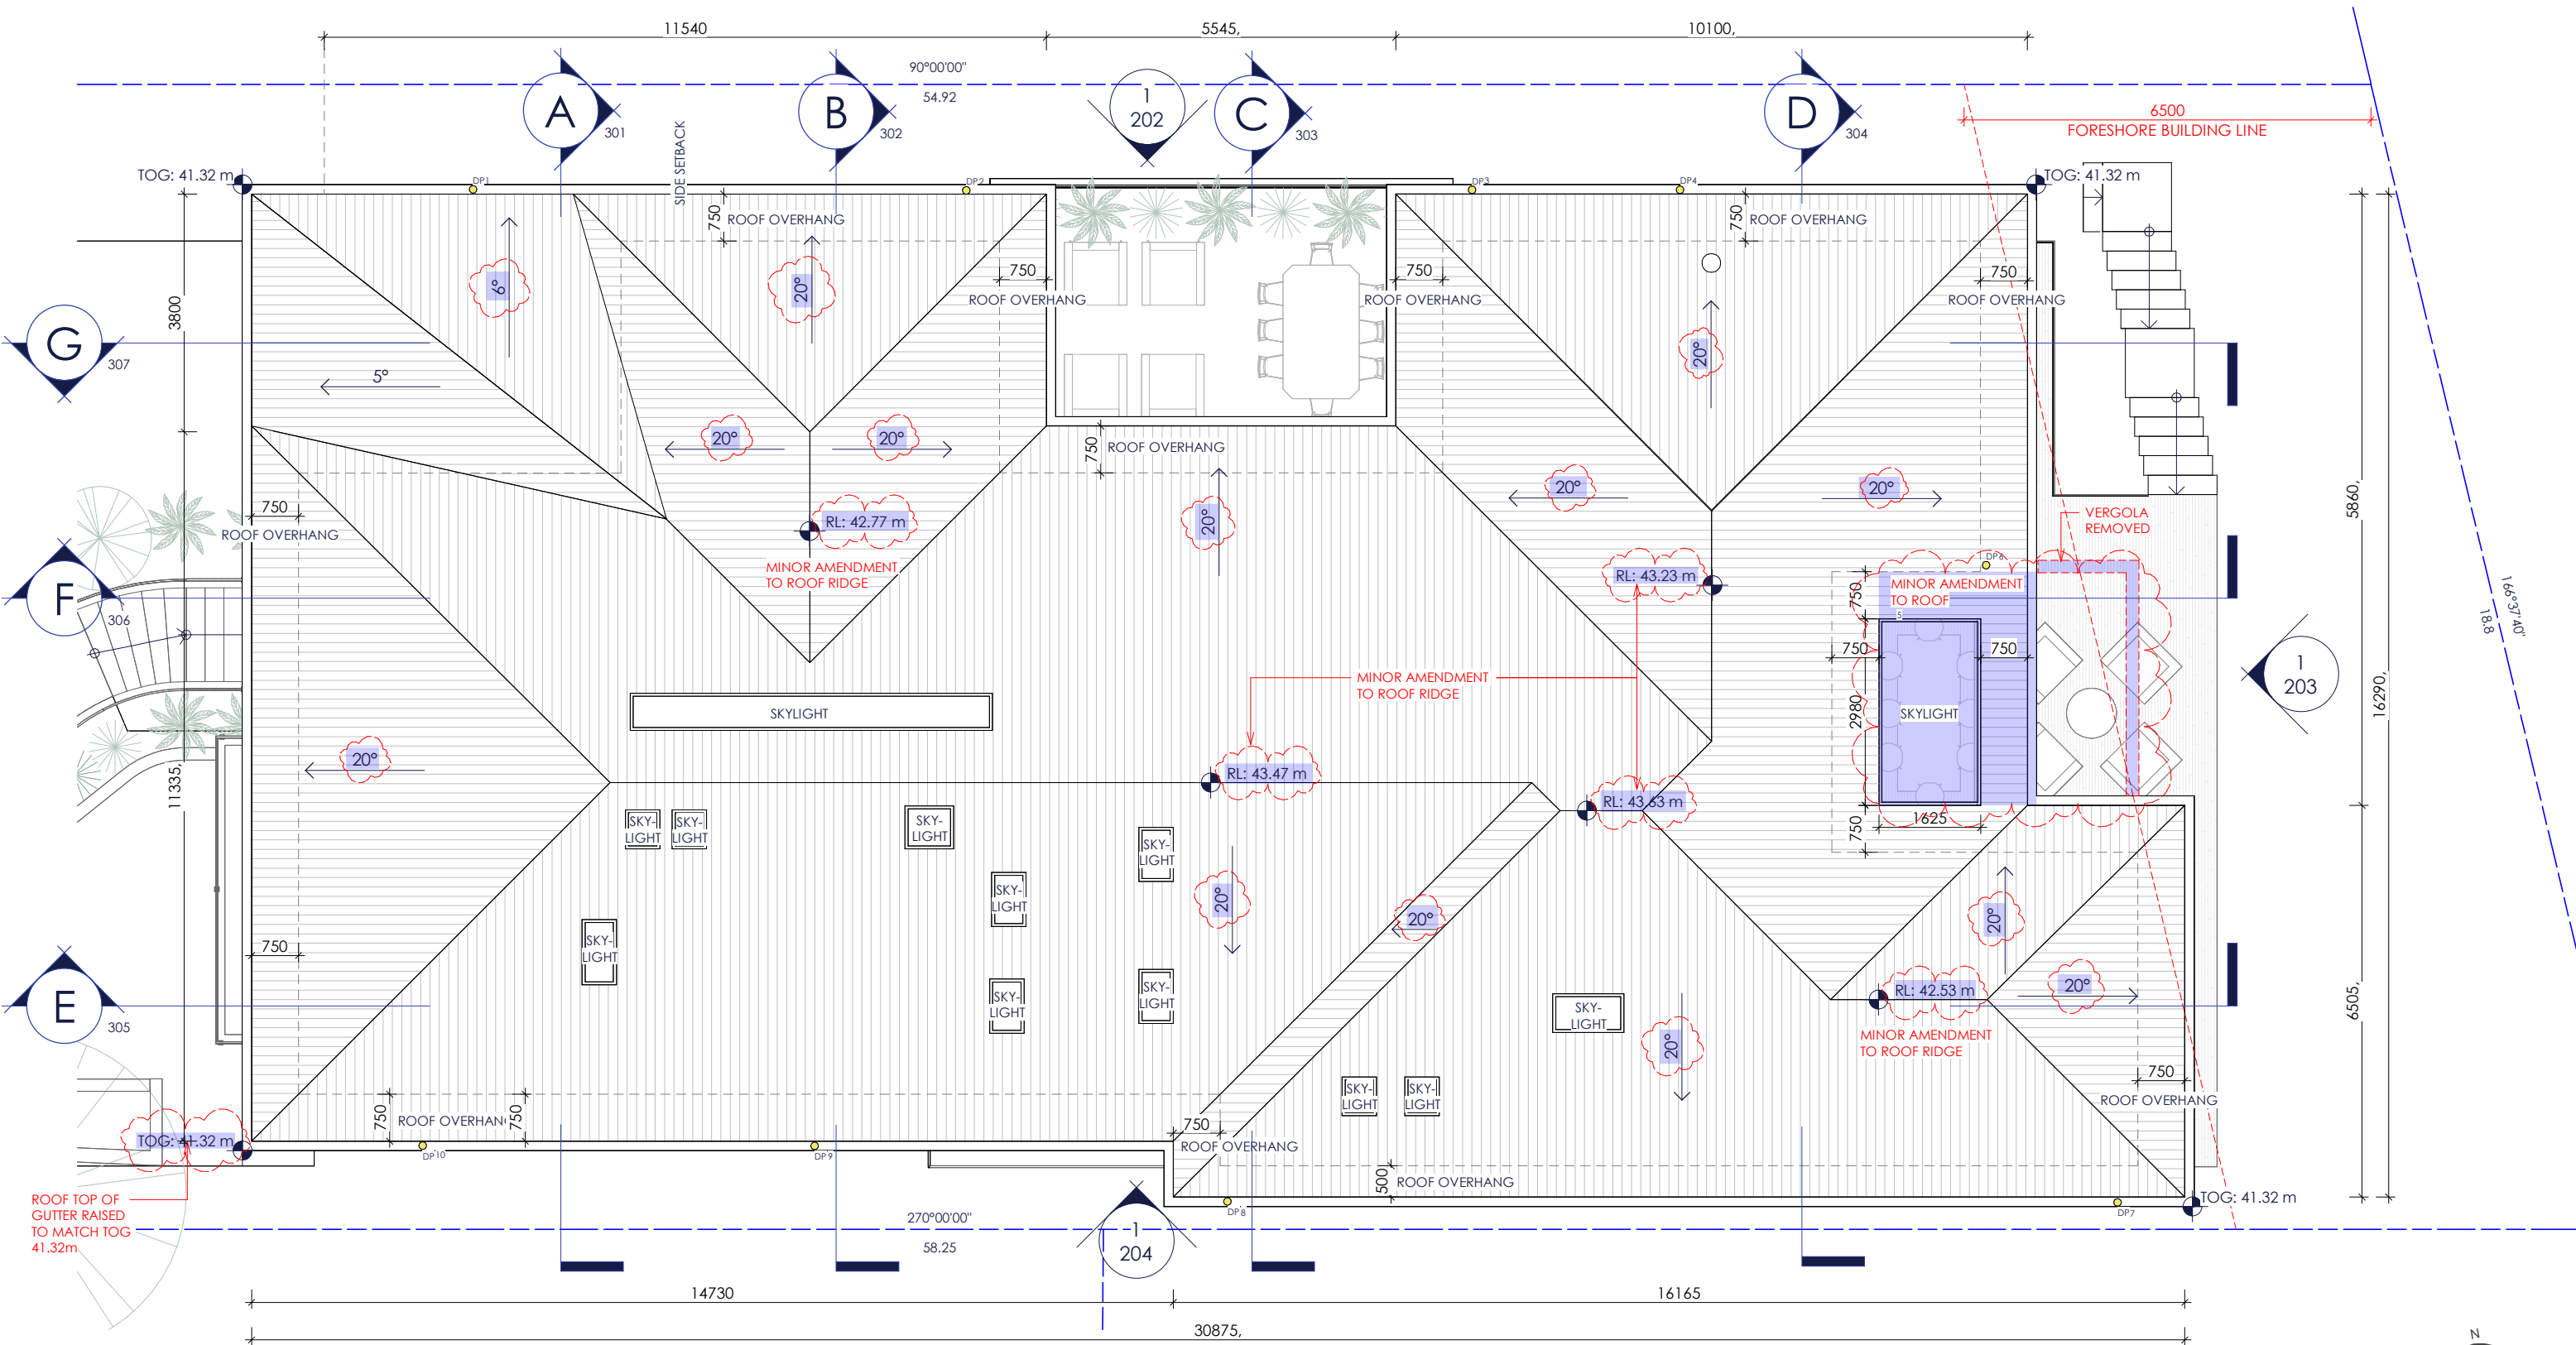

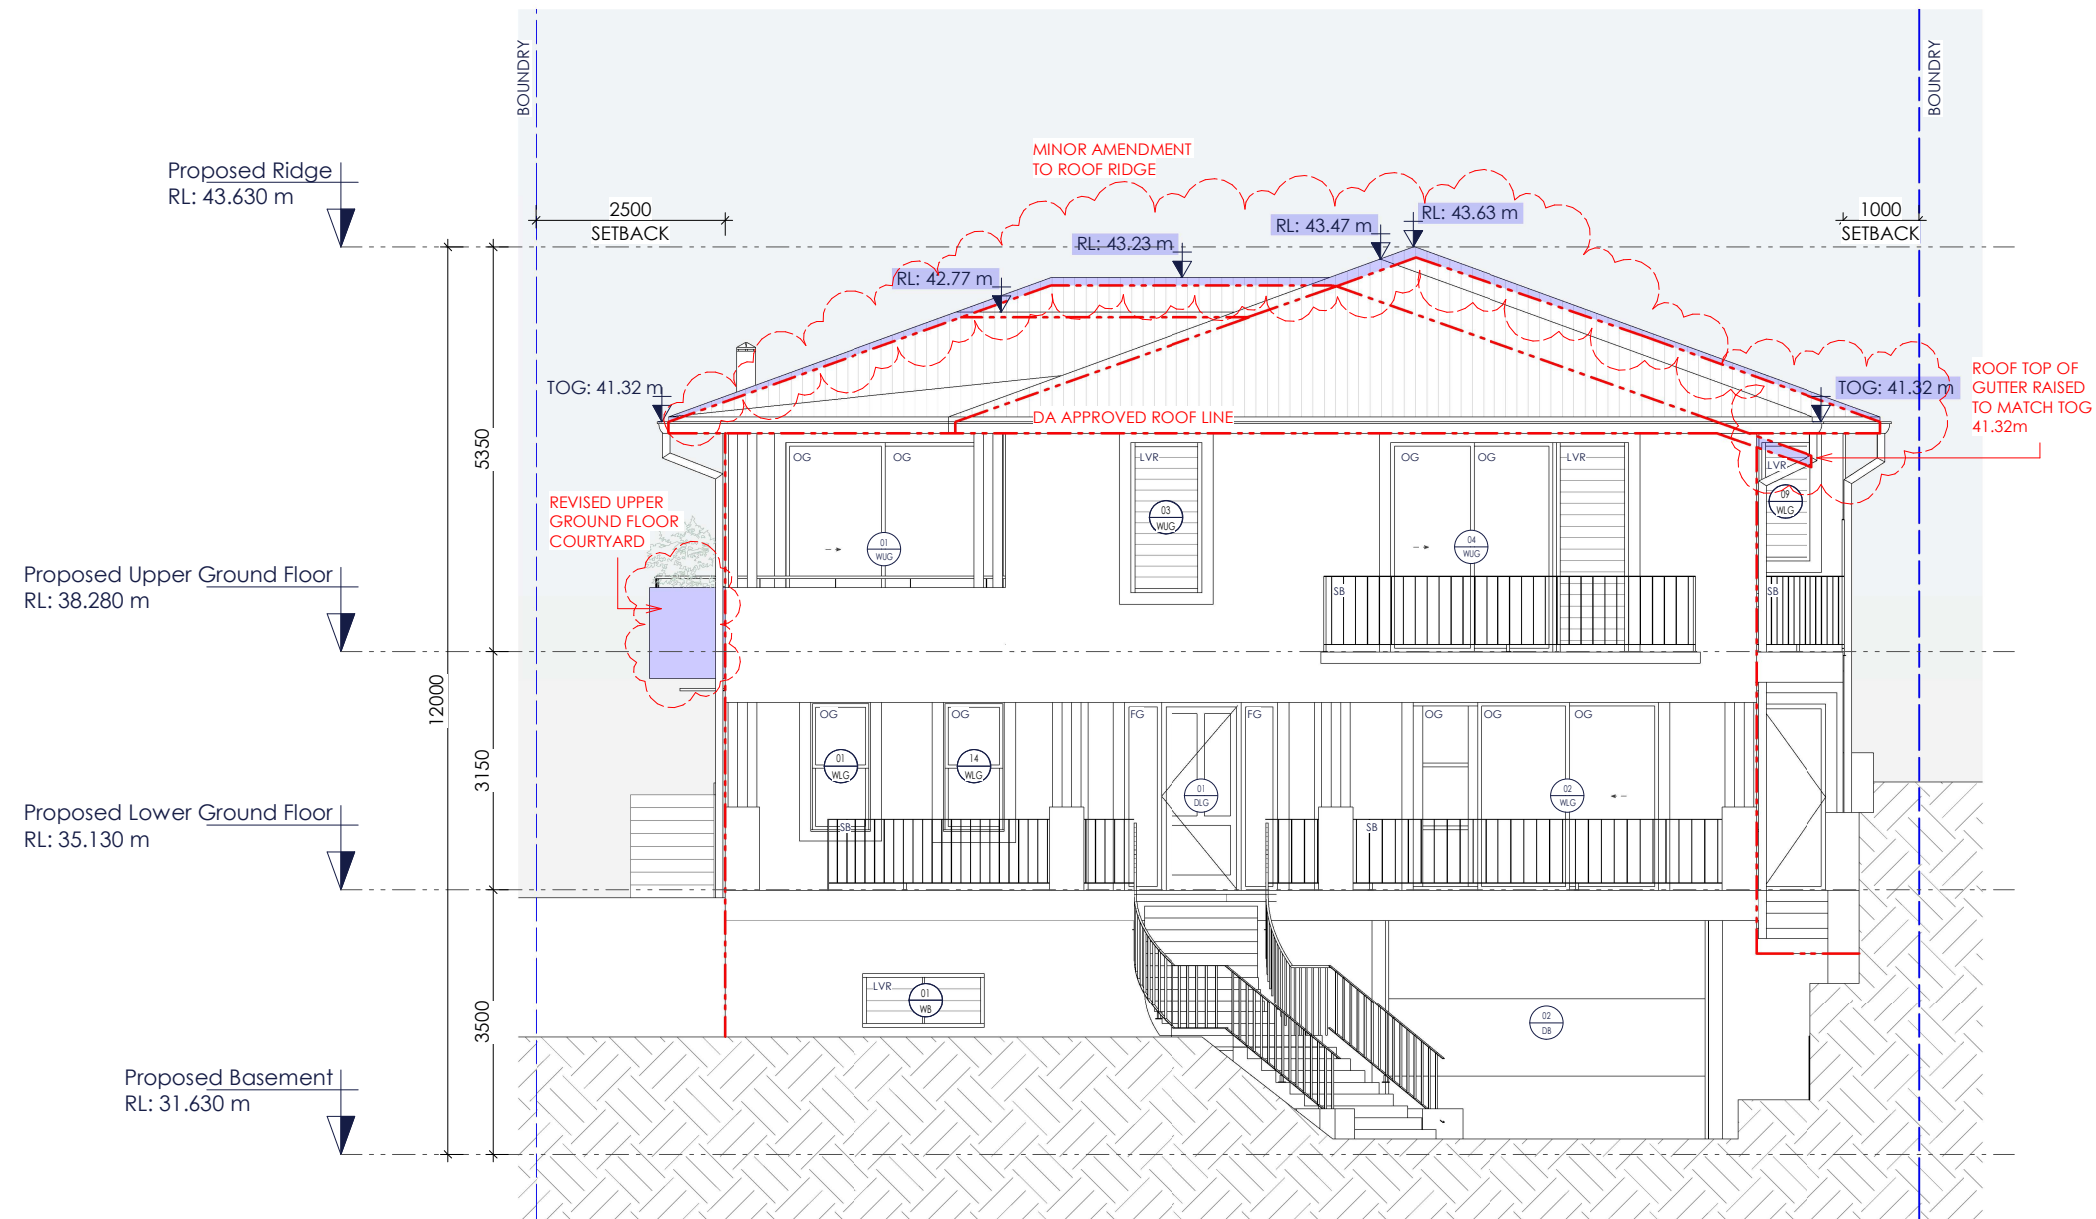

1 WEST ELEVATION  
-- 1 : 100

### LEGEND

- OG Operable Glazing
- FG Fixed Glazing
- TG Translucent Glazing
- SB Steel Balustrade
- GB Glass Balustrade
- LVR Louvre

THIS DOCUMENT HAS BEEN PREPARED SOLELY FOR THE PURPOSES INTENDED AND REMAINS THE PROPERTY OF THE AUTHOR. THIS DRAWING AND RELATED DOCUMENTATION SHALL NOT BE MODIFIED IN ANY MANNER WHATSOEVER WITHOUT THE EXPRESSED WRITTEN PERMISSION OF THE AUTHOR. THIS DRAWING IS COPYRIGHT PROTECTED © 2017.

CLIENT NAME: J. Hempton  
PROJECT NUMBER: 2506 - MAR  
PROJECT TYPE: Single Dwelling  
PROJECT INFO: Lot 122 DP 8394  
PROJECT ADDRESS: 89 Marine Pde, Avalon, NSW 2107

## GENERAL ELEVATION

WEST ELEVATION

| REVISION HISTORY |          |    |                  |
|------------------|----------|----|------------------|
| #                | Date     | By | Description      |
| 1                | 13.08.25 | AK | ISSUE FOR \$4.55 |
|                  |          |    |                  |
|                  |          |    |                  |
|                  |          |    |                  |

DRAWN BY:  
AK

REVIEWED BY:  
HC


SCALE @ A3  
1 : 100

DRAWING NUMBER

## REVISION

201

1

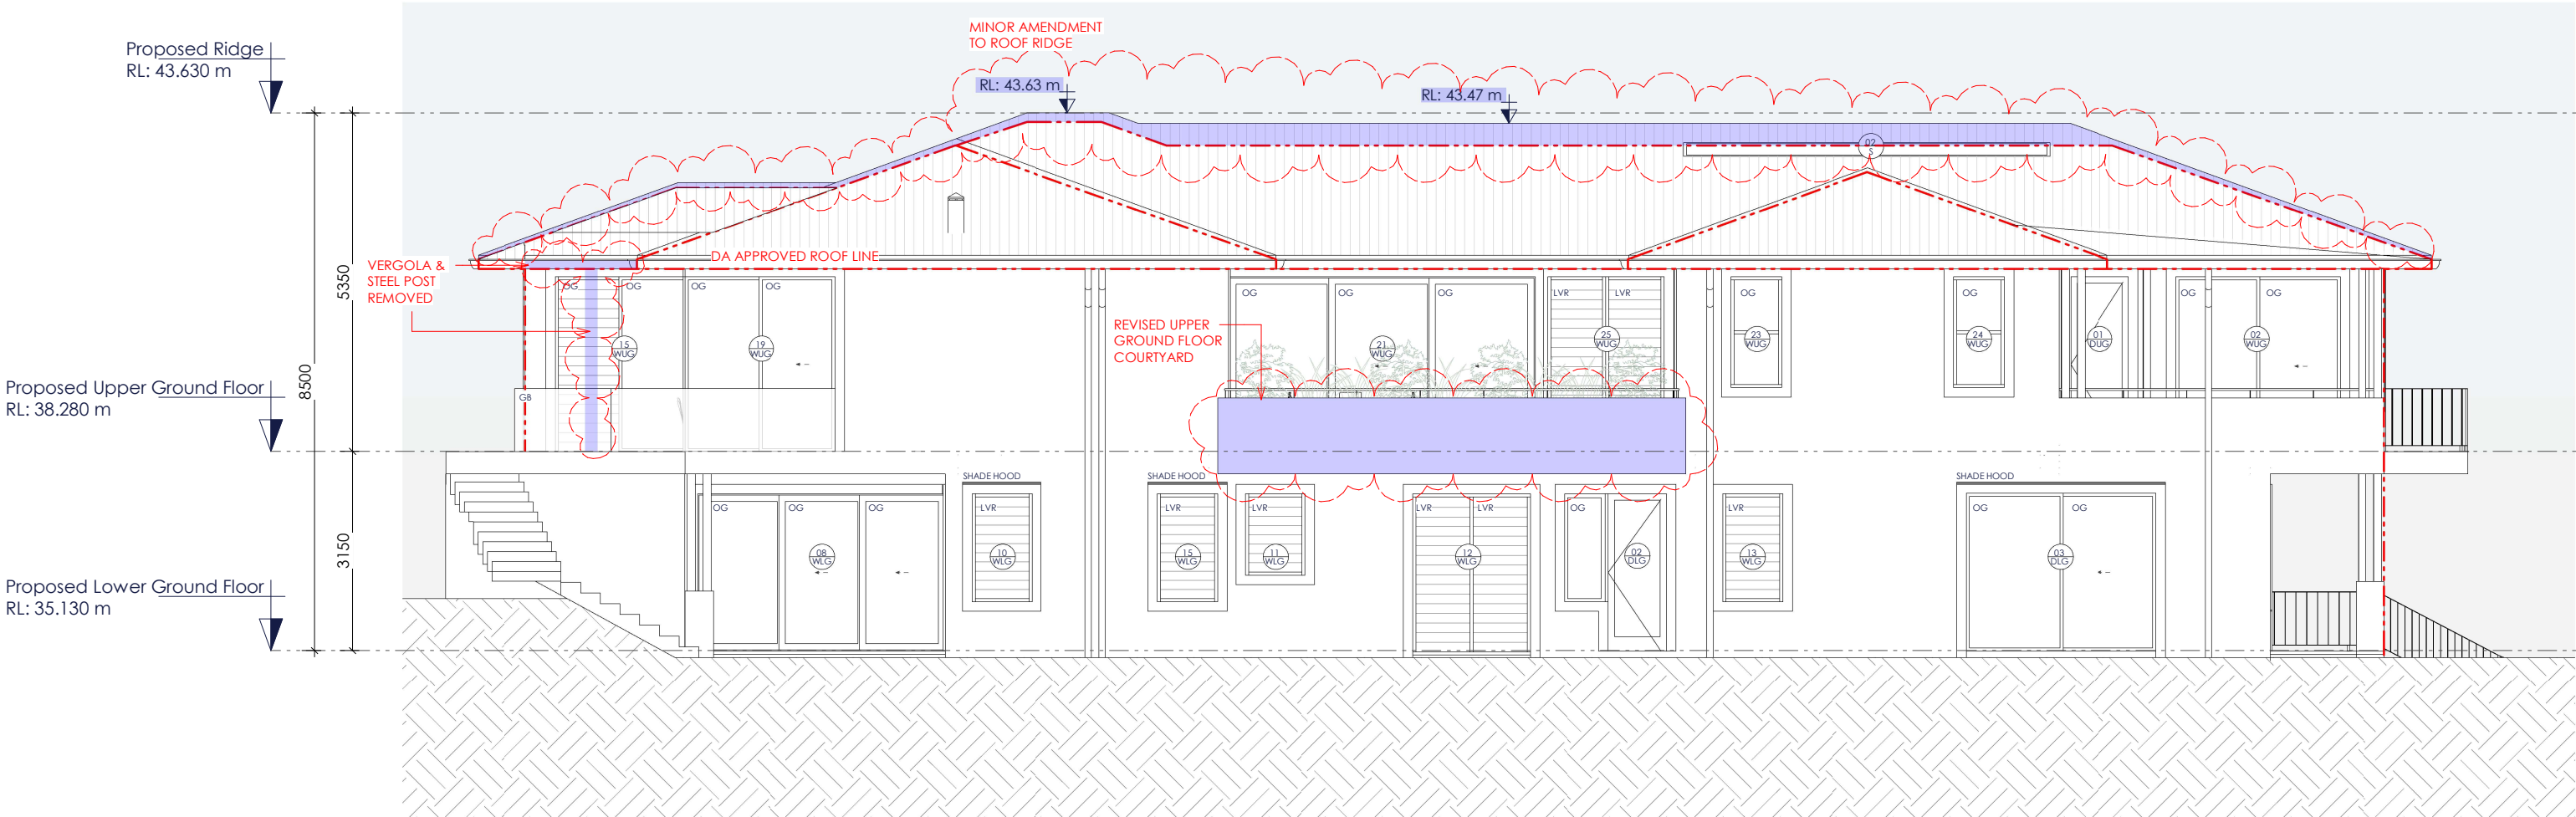


1 NORTH ELEVATION  
1 : 100

- LEGEND
- OG Operable Glazing
  - FG Fixed Glazing
  - TG Translucent Glazing
  - SB Steel Balustrade
  - GB Glass Balustrade
  - LVR Louvre

| REVISION HISTORY |          |    |                 |
|------------------|----------|----|-----------------|
| #                | Date     | By | Description     |
| 1                | 13.08.25 | AK | ISSUE FOR S4.55 |
|                  |          |    |                 |
|                  |          |    |                 |
|                  |          |    |                 |


DRAWN BY:  
AK  
REVIEWED BY:  
HC  
SCALE @ A3  
1 : 100

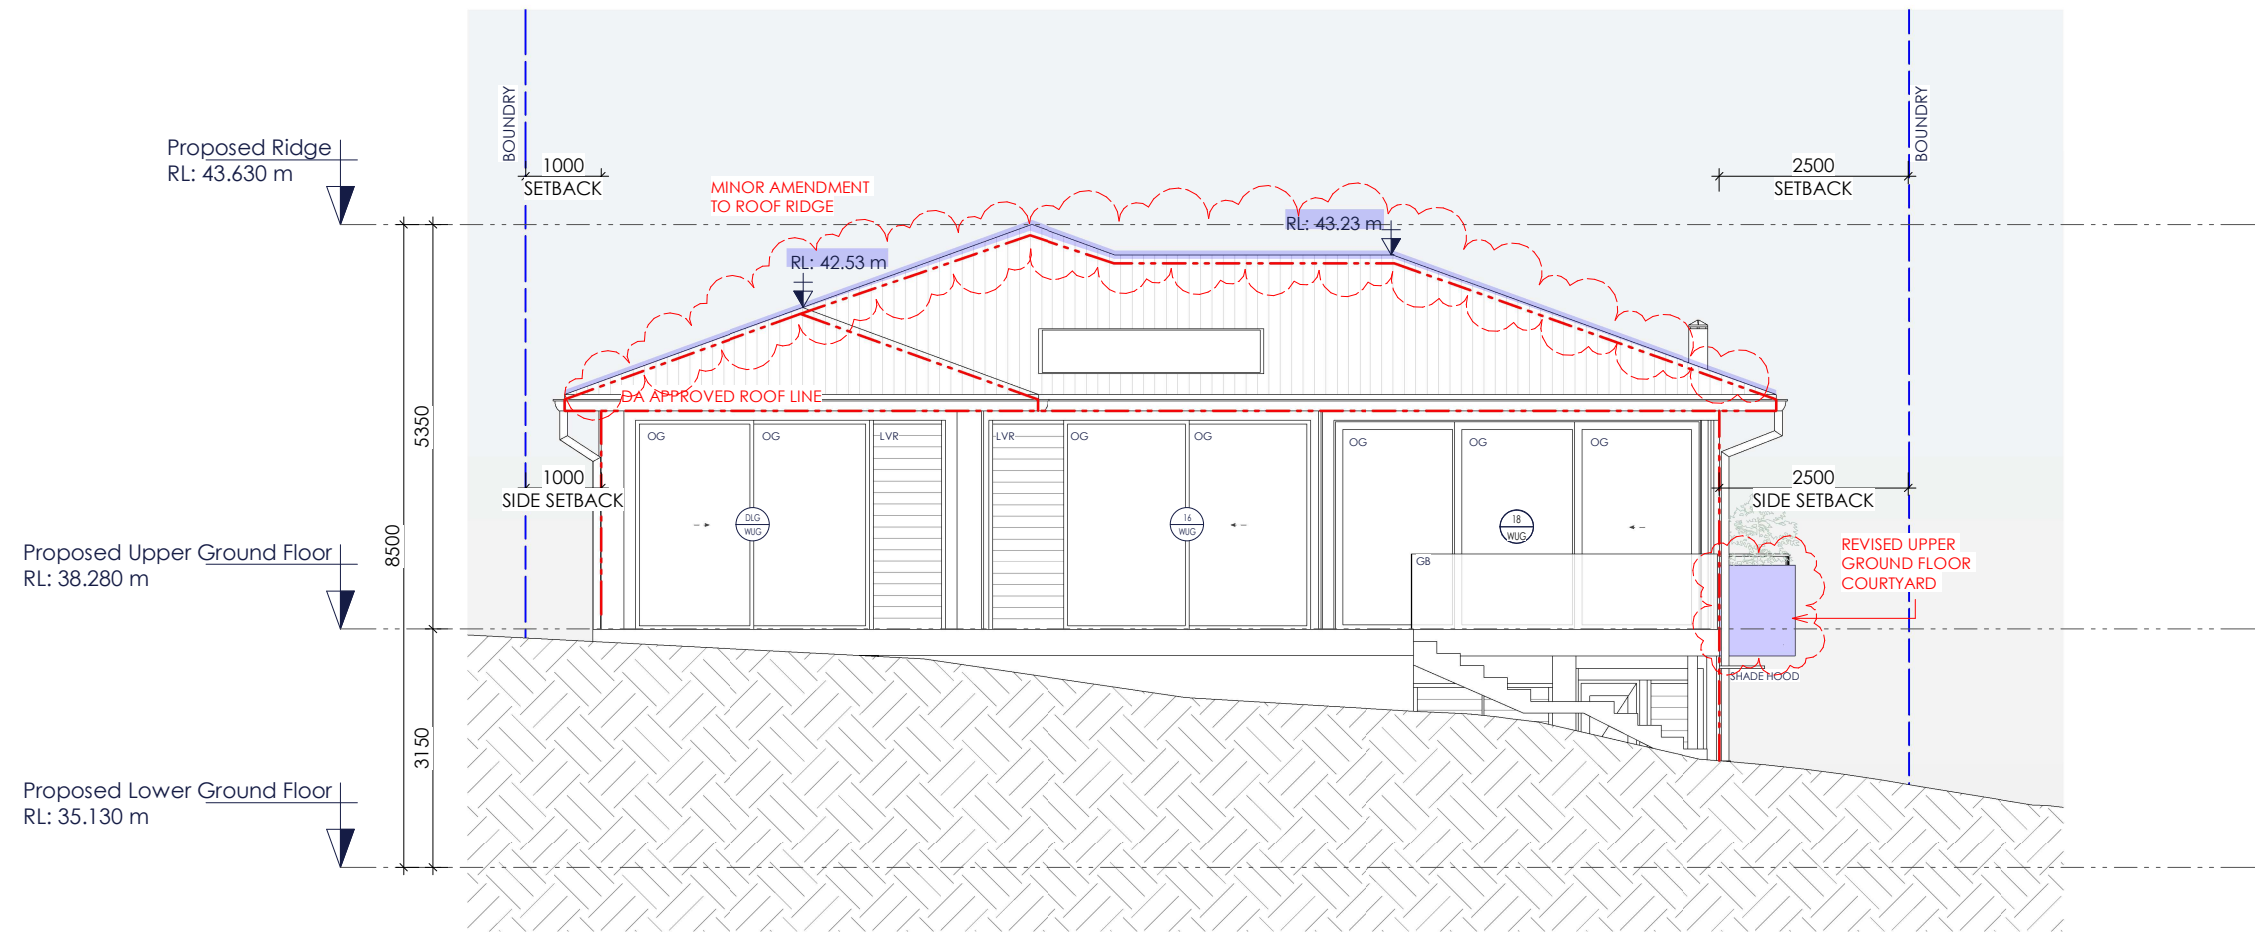

1 EAST ELEVATION  
1:100

- LEGEND
- OG Operable Glazing
  - FG Fixed Glazing
  - TG Translucent Glazing
  - SB Steel Balustrade
  - GB Glass Balustrade
  - LVR Louvre

## S4.55 MODIFICATION

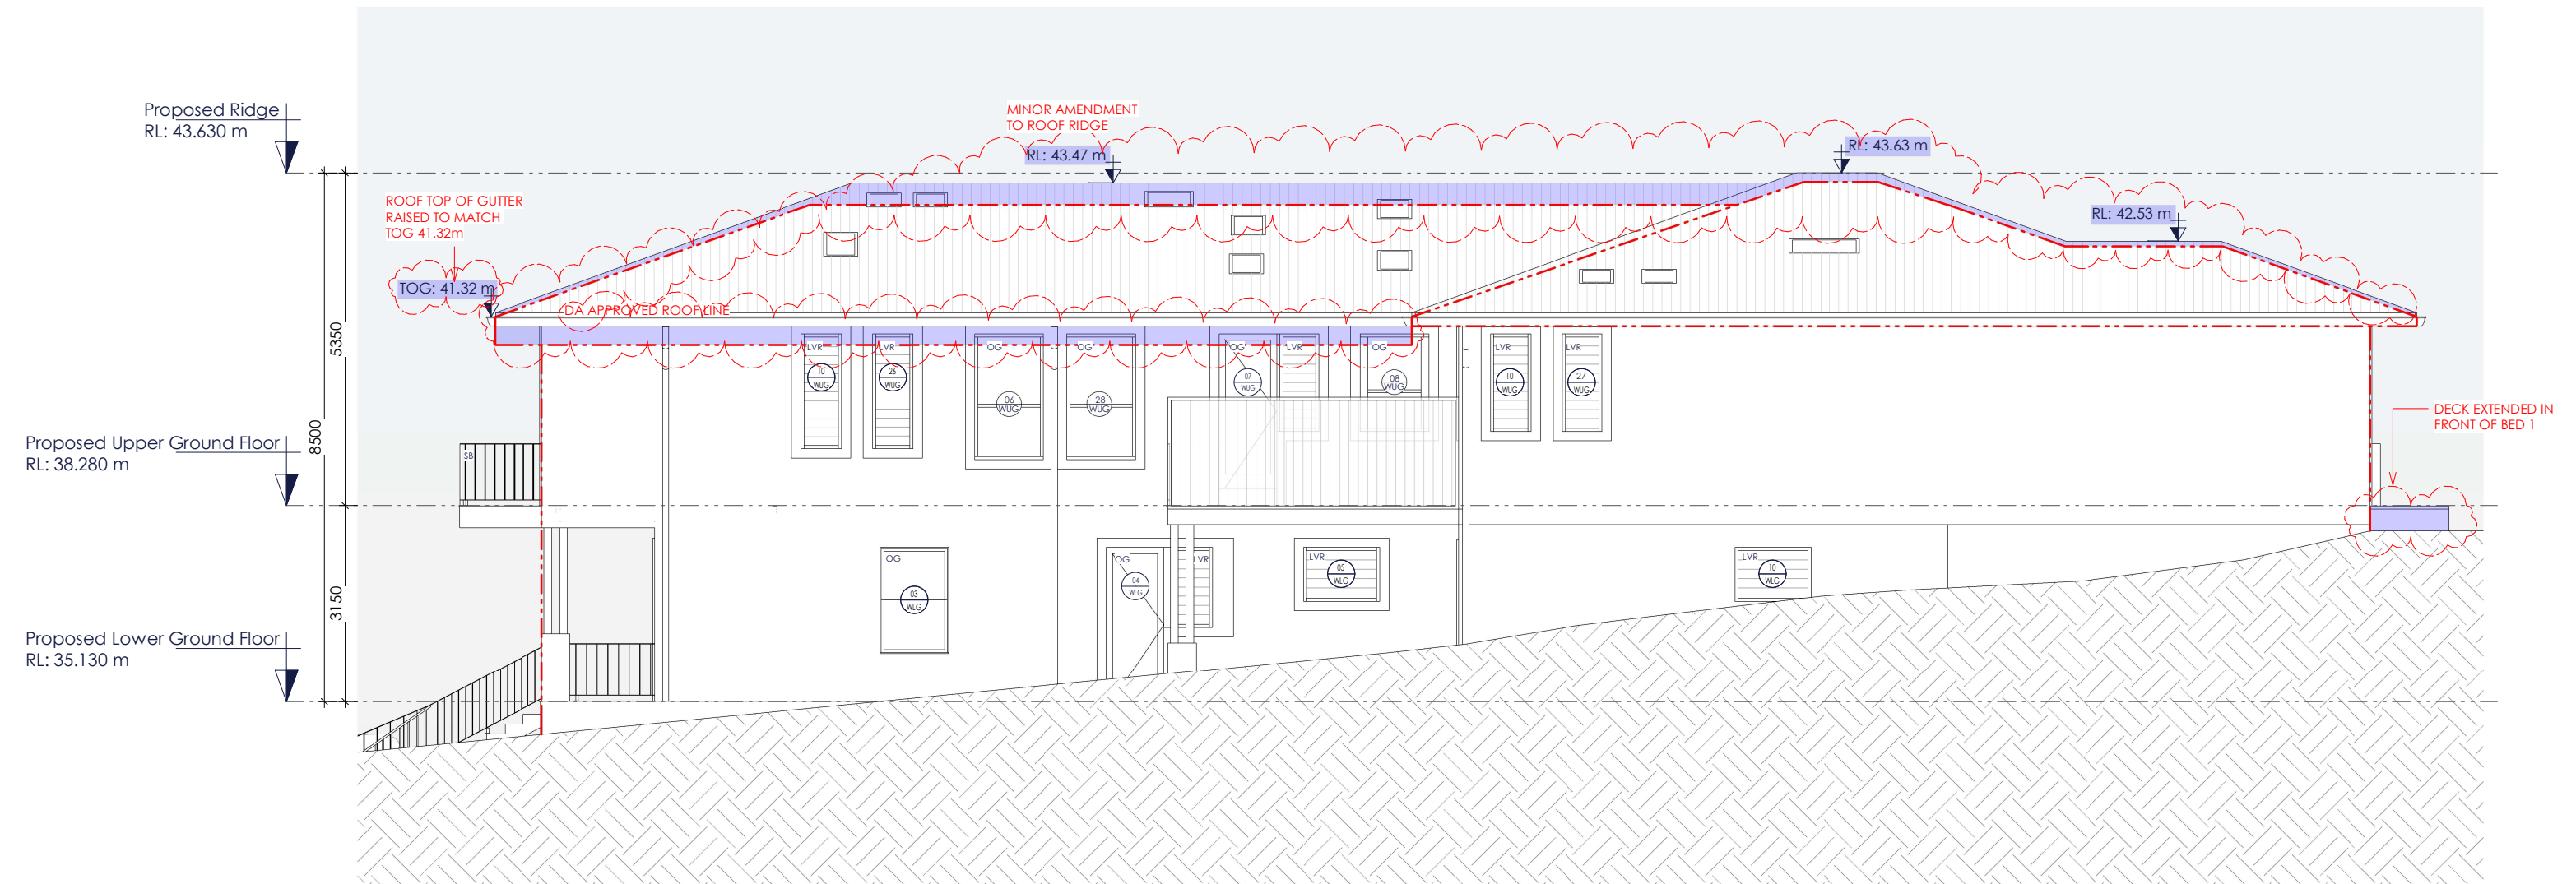

1 SOUTH ELEVATION  
-- 1:100

### LEGEND

- OG Operable Glazing
- FG Fixed Glazing
- TG Translucent Glazing
- SB Steel Balustrade
- GB Glass Balustrade
- LVR Louvre

DRAWING NUMBER                      REVISION

204 1

THIS DOCUMENT HAS BEEN PREPARED SOLELY FOR THE PURPOSES INTENDED AND REMAINS THE PROPERTY OF THE AUTHOR. THIS DRAWING AND RELATED DOCUMENTATION SHALL NOT BE MODIFIED IN ANY MANNER WHATSOEVER WITHOUT THE EXPRESSED WRITTEN PERMISSION OF THE AUTHOR. THIS DRAWING IS COPYRIGHT PROTECTED © 2017.

CLIENT NAME: J. Hempton  
PROJECT NUMBER: 2506 - MAR  
PROJECT TYPE: Single Dwelling  
PROJECT INFO: Lot 122 DP 8394  
PROJECT ADDRESS: 89 Marine Pde, Avalon, NSW 2107

## GENERAL ELEVATION


SOUTH ELEVATION

| REVISION HISTORY |          |    |                 |
|------------------|----------|----|-----------------|
| #                | Date     | By | Description     |
| 1                | 13.08.25 | AK | ISSUE FOR S4.55 |
|                  |          |    |                 |
|                  |          |    |                 |
|                  |          |    |                 |

DRAWN BY:  
AK

REVIEWED BY:  
HC


SCALE @ A3  
1 : 100

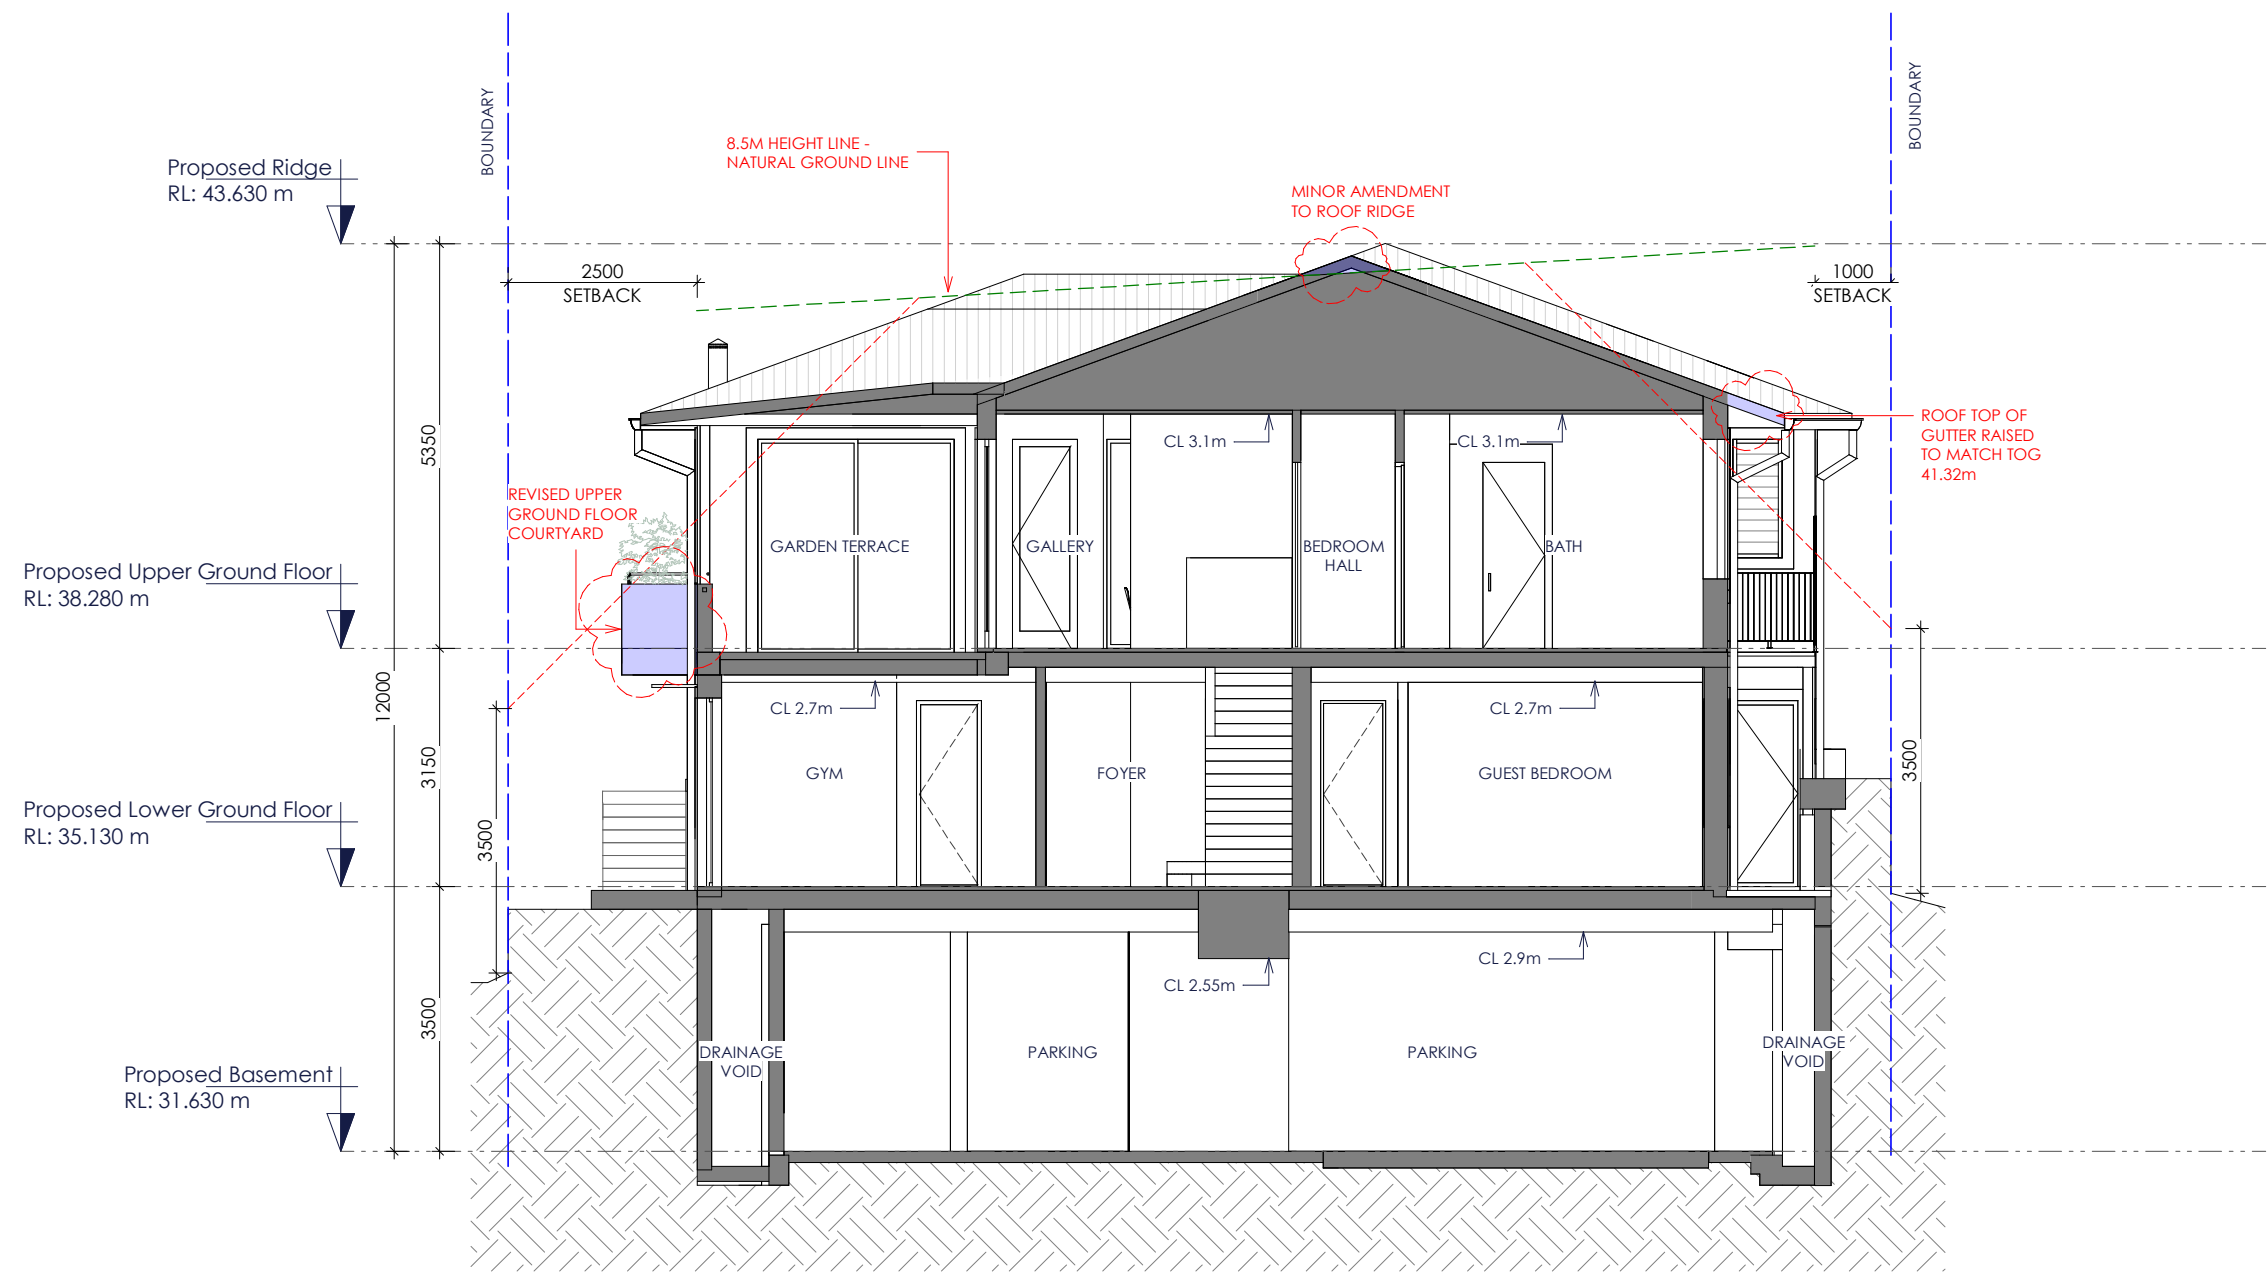

A SECTION A  
1 : 100

| REVISION HISTORY |          |                    |
|------------------|----------|--------------------|
| #                | Date     | By Description     |
| 1                | 13.08.25 | AK ISSUE FOR S4.55 |
|                  |          |                    |
|                  |          |                    |
|                  |          |                    |
|                  |          |                    |


DRAWN BY:  
AK  
REVIEWED BY:  
HC  
SCALE @ A3  
1 : 100

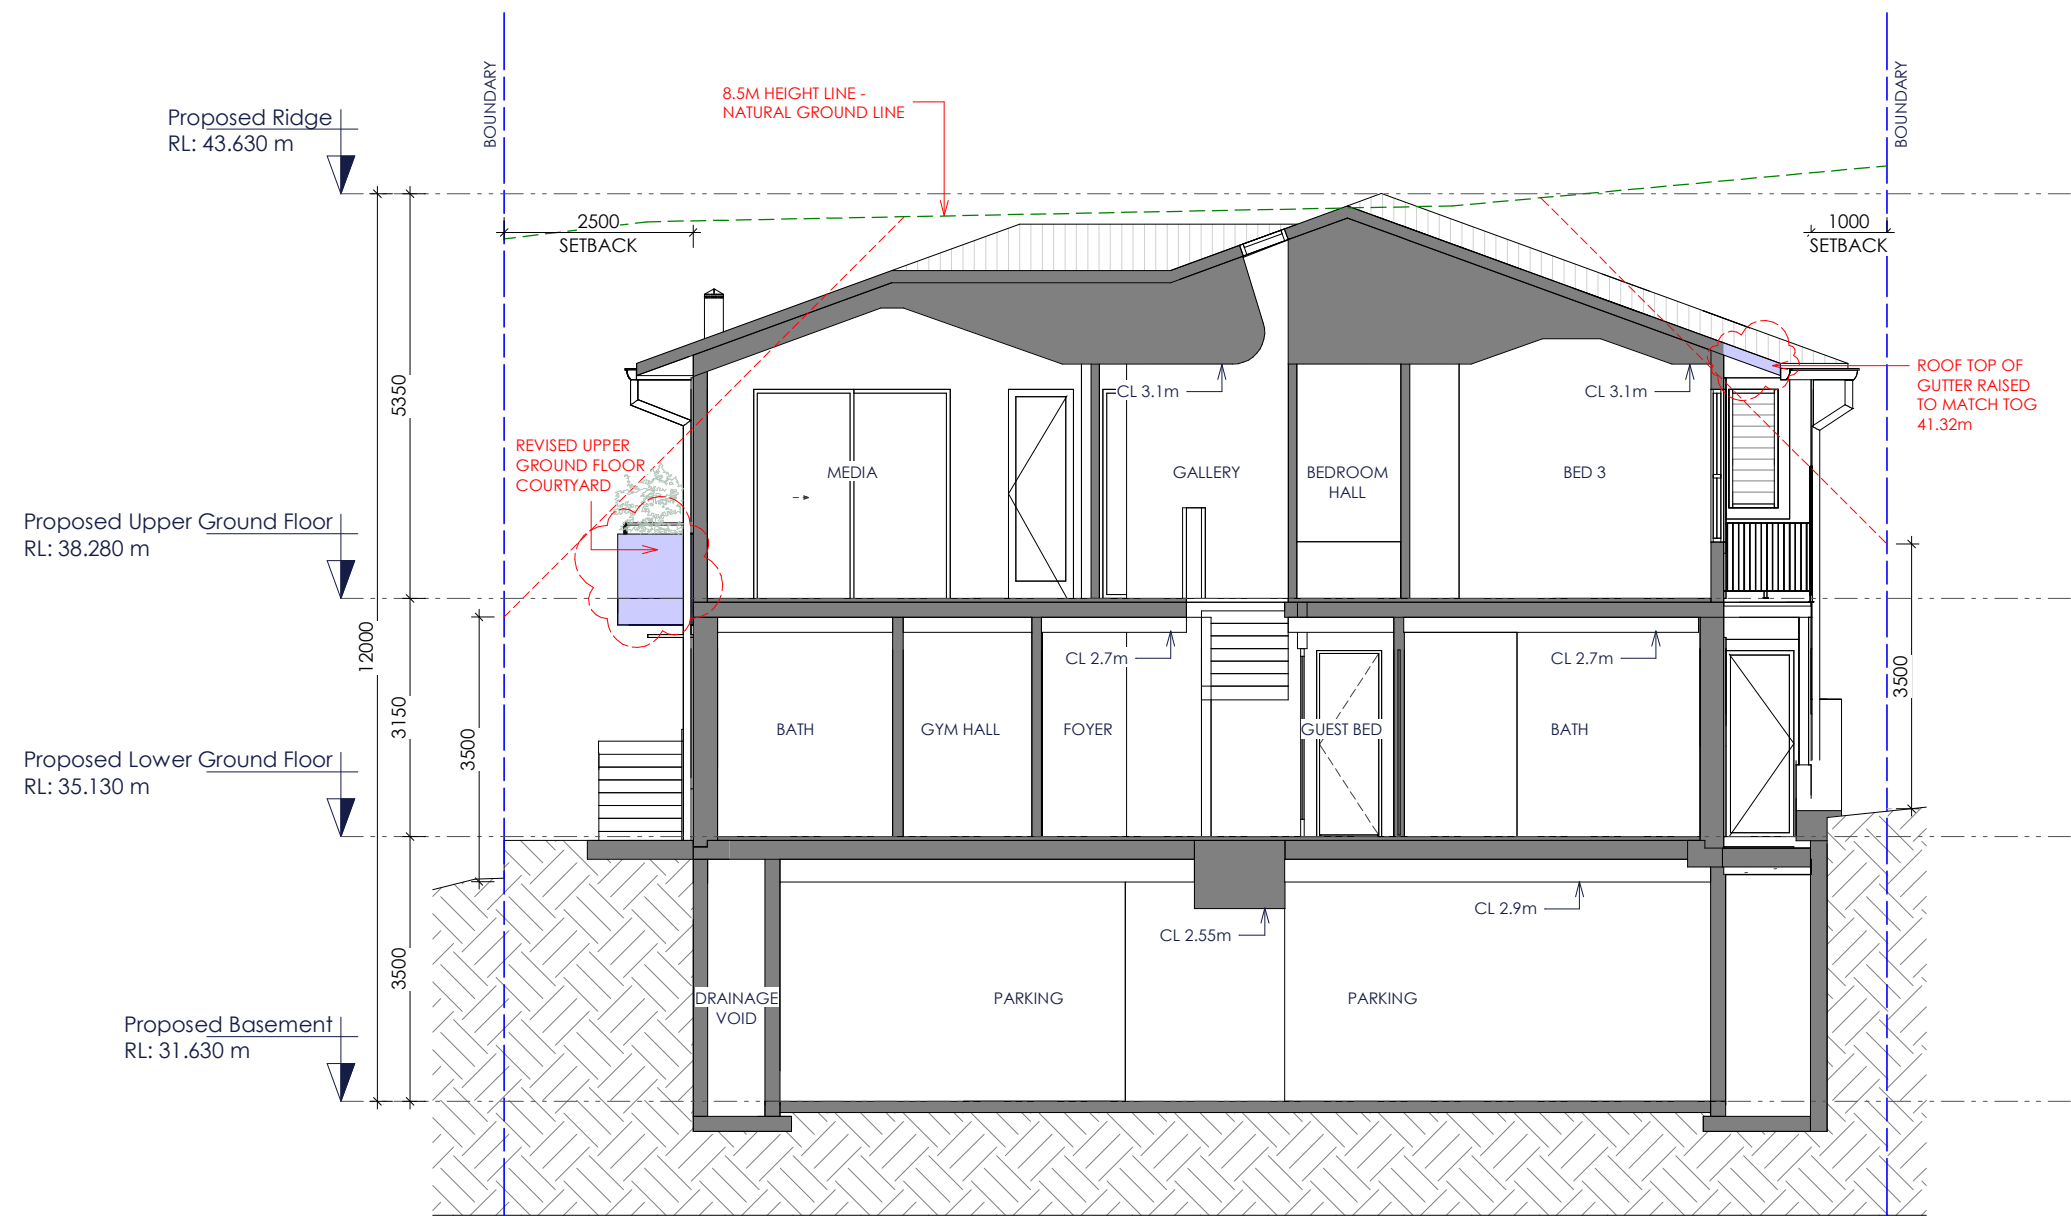


**B** SECTION B  
1 : 100

| REVISION HISTORY |          |                    |
|------------------|----------|--------------------|
| #                | Date     | By Description     |
| 1                | 13.08.25 | AK ISSUE FOR S4.55 |
|                  |          |                    |
|                  |          |                    |
|                  |          |                    |
|                  |          |                    |

DRAWN BY:  
AK  
REVIEWED BY:  
HC  
SCALE @ A3  
1 : 100

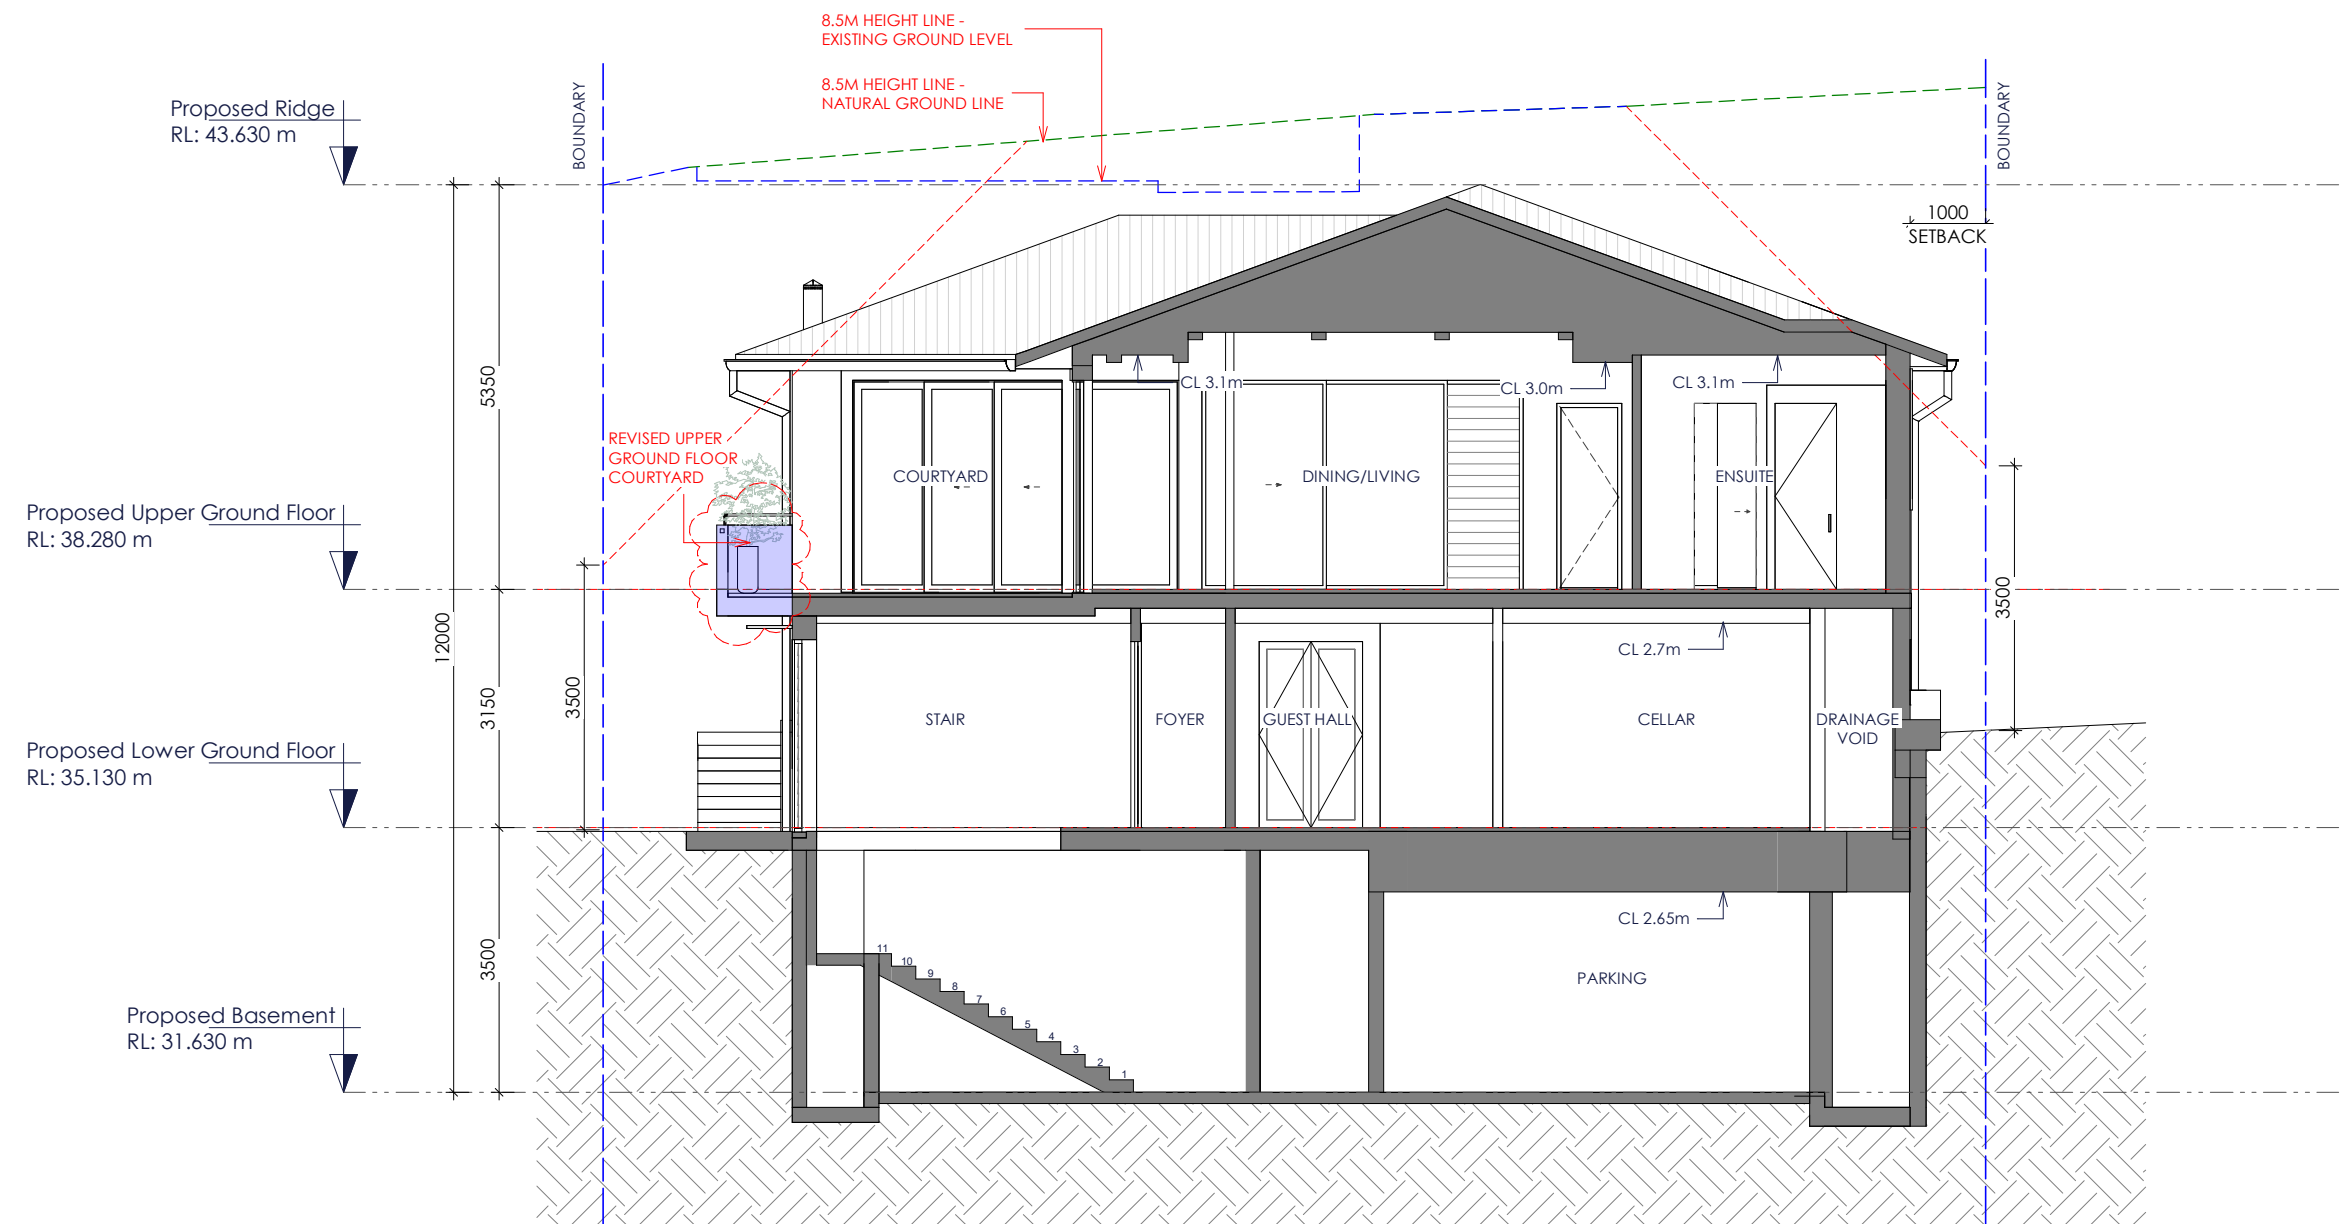

C SECTION C  
1 : 100

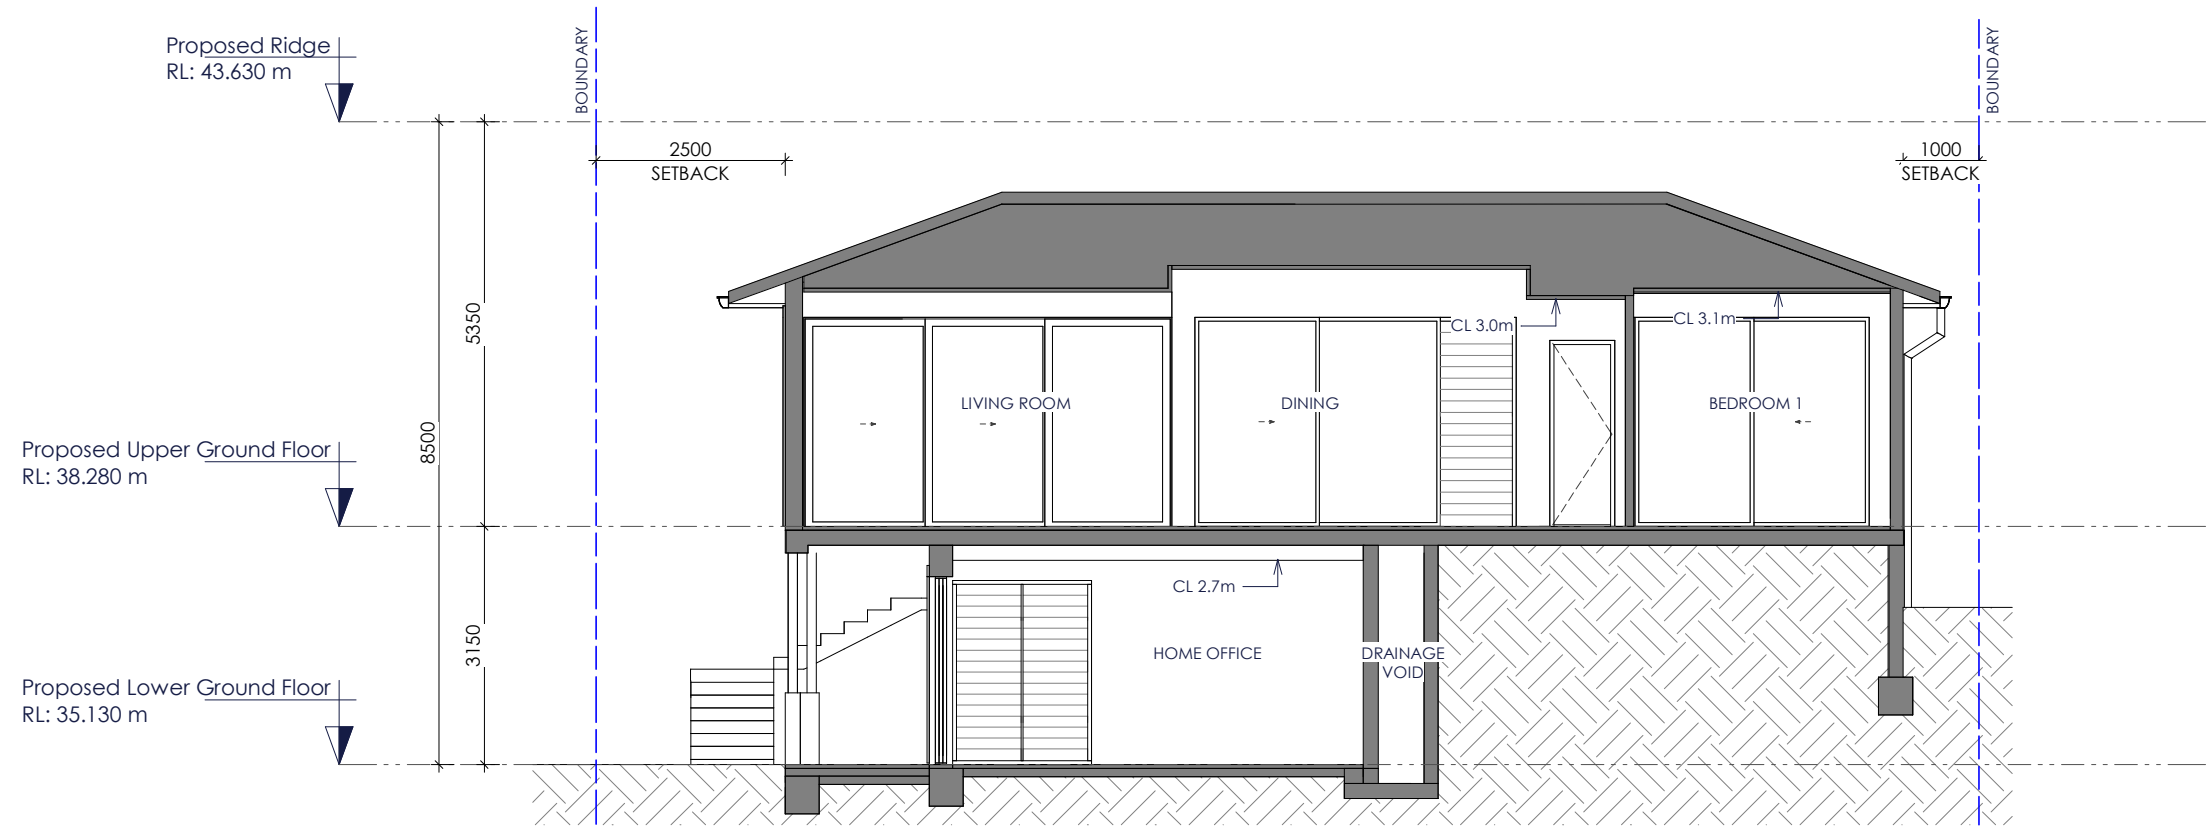


**D** SECTION D  
-- 1 : 100


NOTE:  
NO CHANGE

| REVISION HISTORY |          |                    |
|------------------|----------|--------------------|
| #                | Date     | By Description     |
| 1                | 13.08.25 | AK ISSUE FOR S4.55 |
|                  |          |                    |
|                  |          |                    |
|                  |          |                    |
|                  |          |                    |


DRAWN BY:  
AK  
REVIEWED BY:  
HC  
SCALE @ A3  
1 : 100

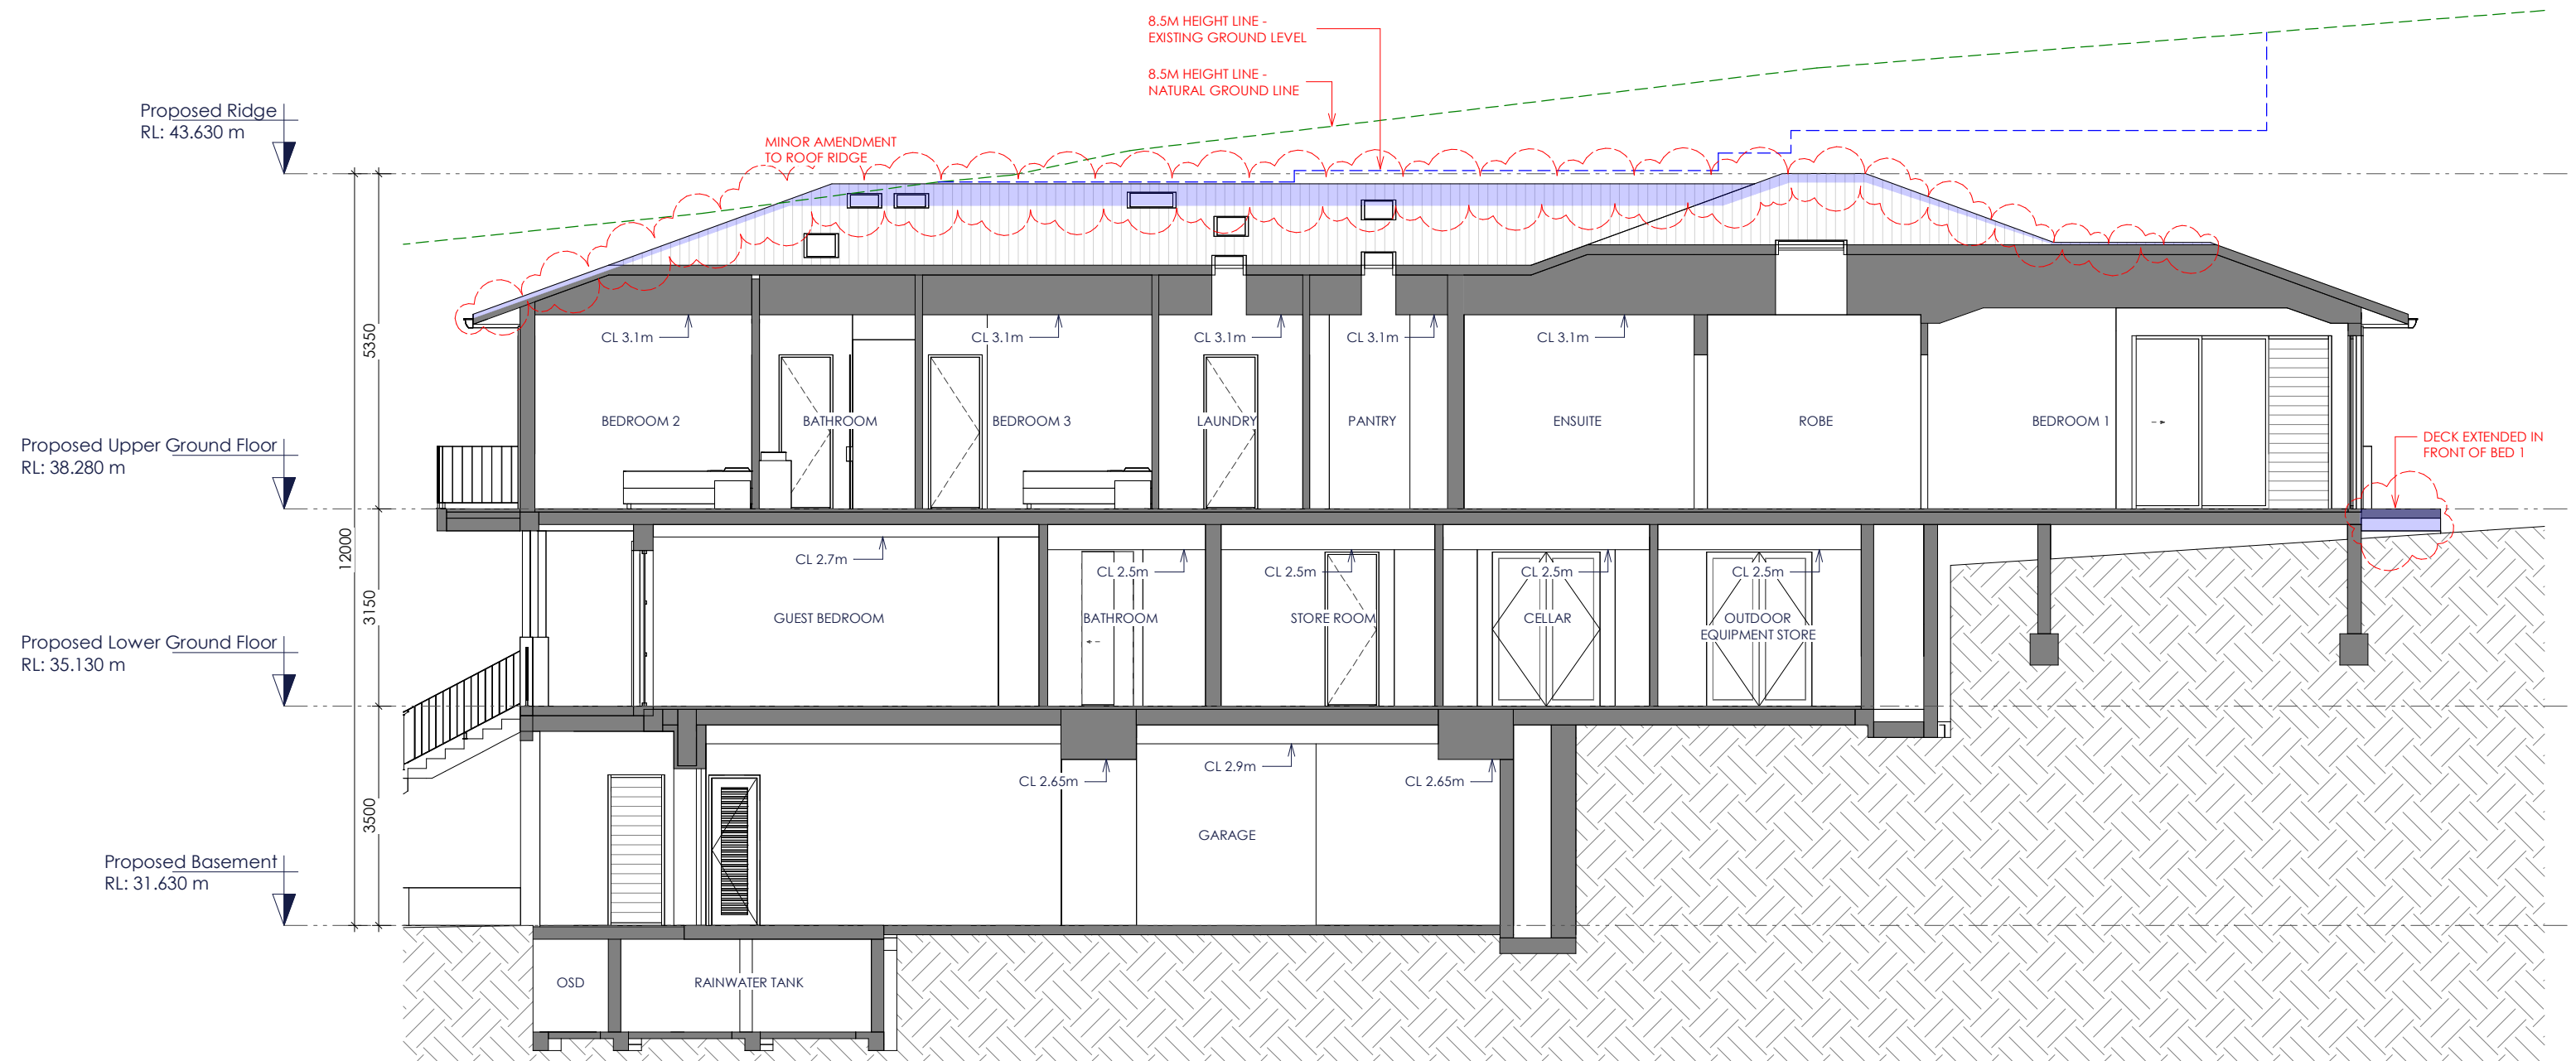


E SECTION E  
1 : 100

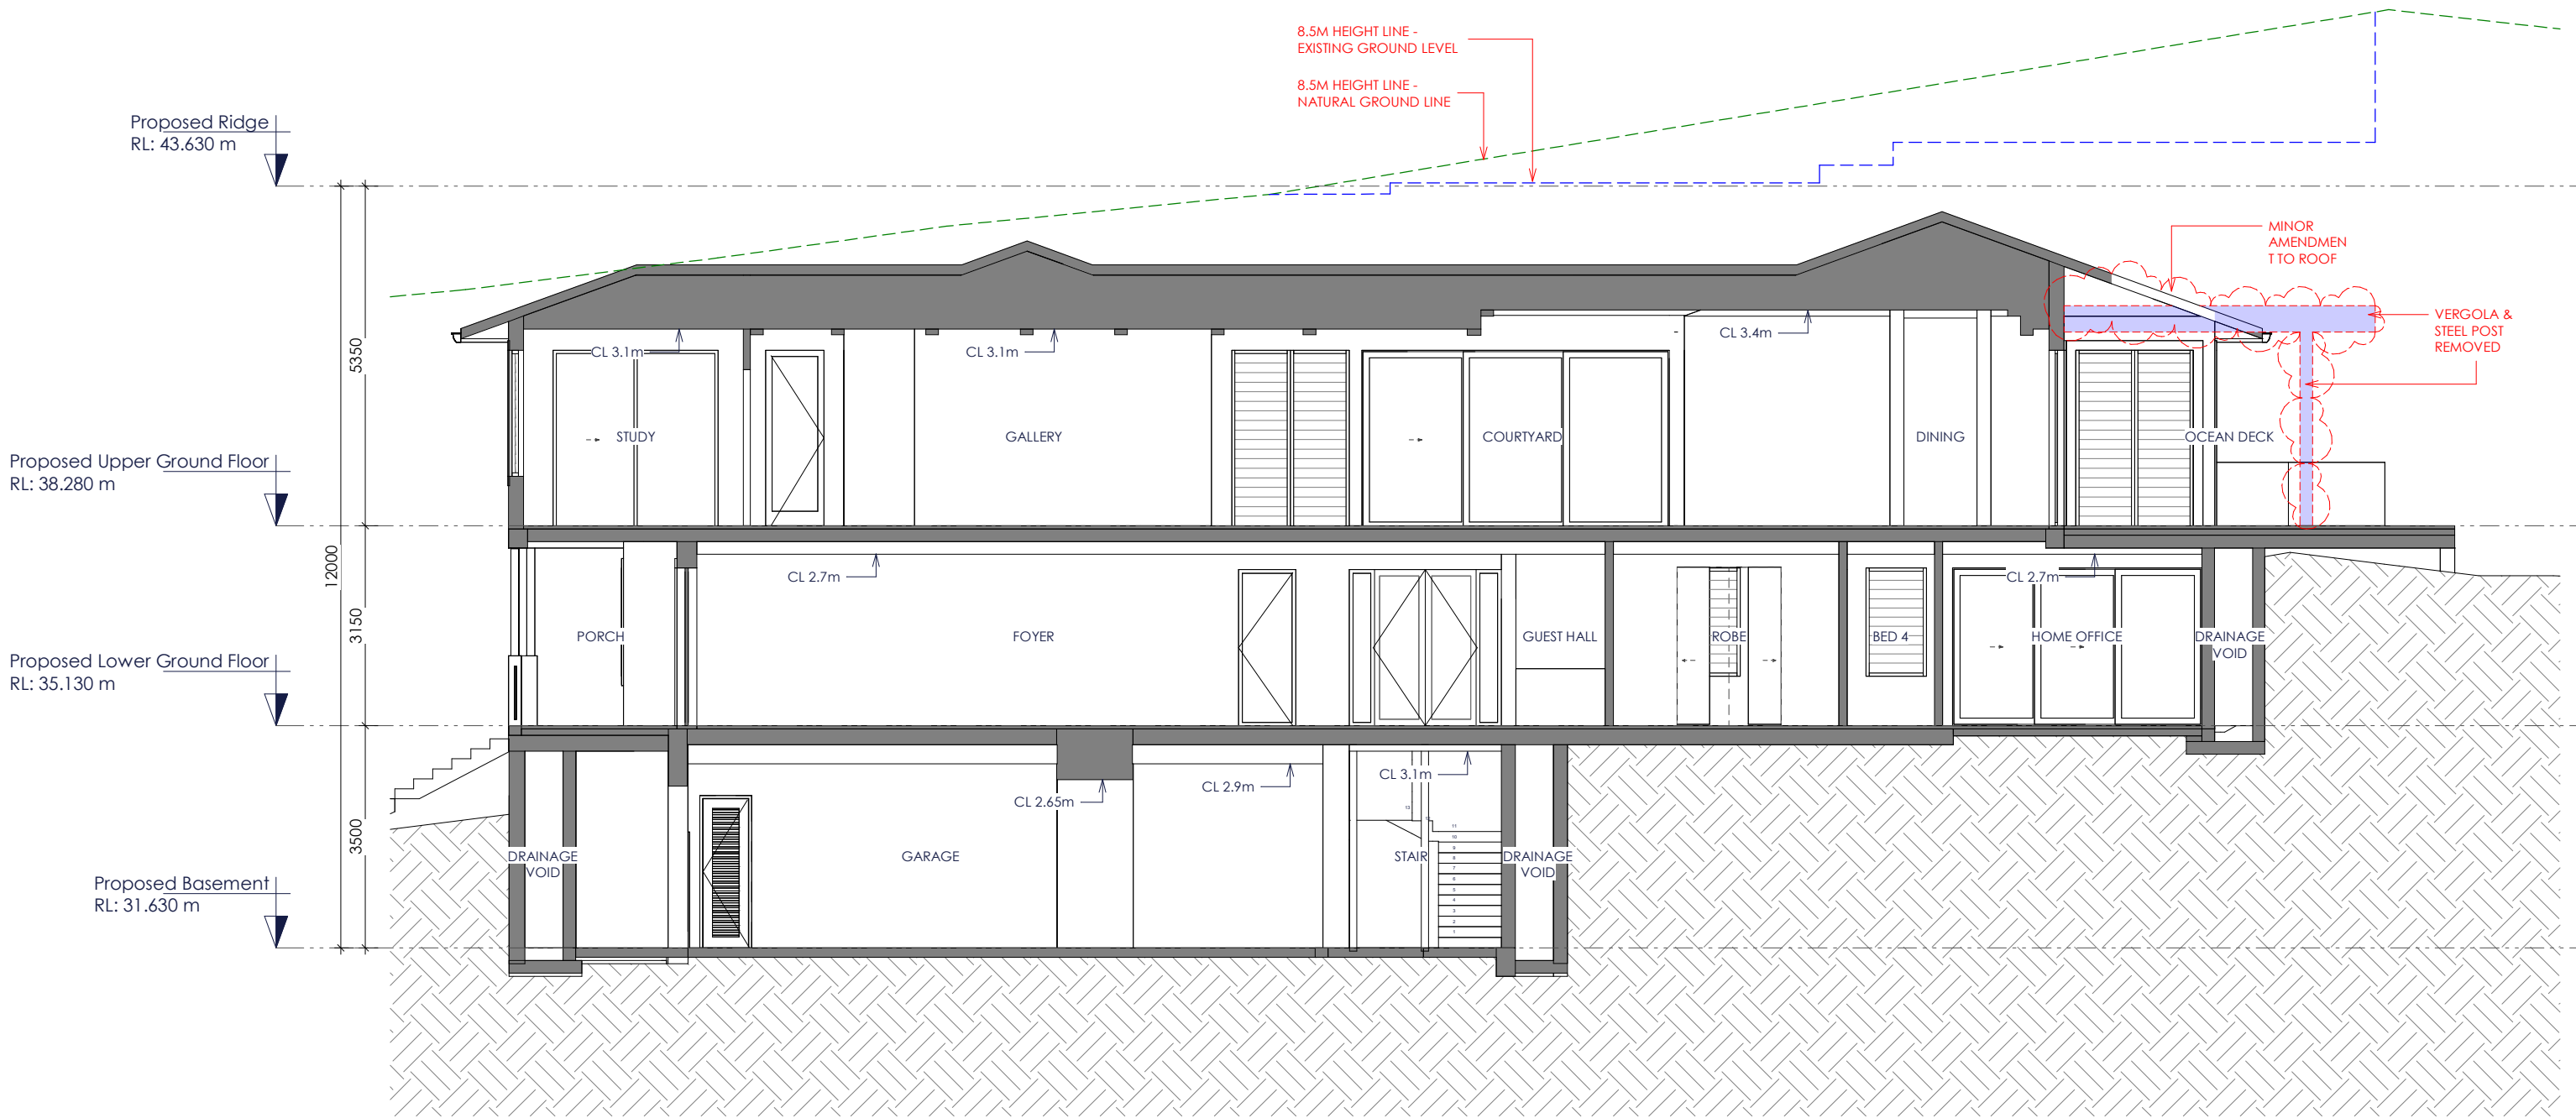

F SECTION F  
1 : 100

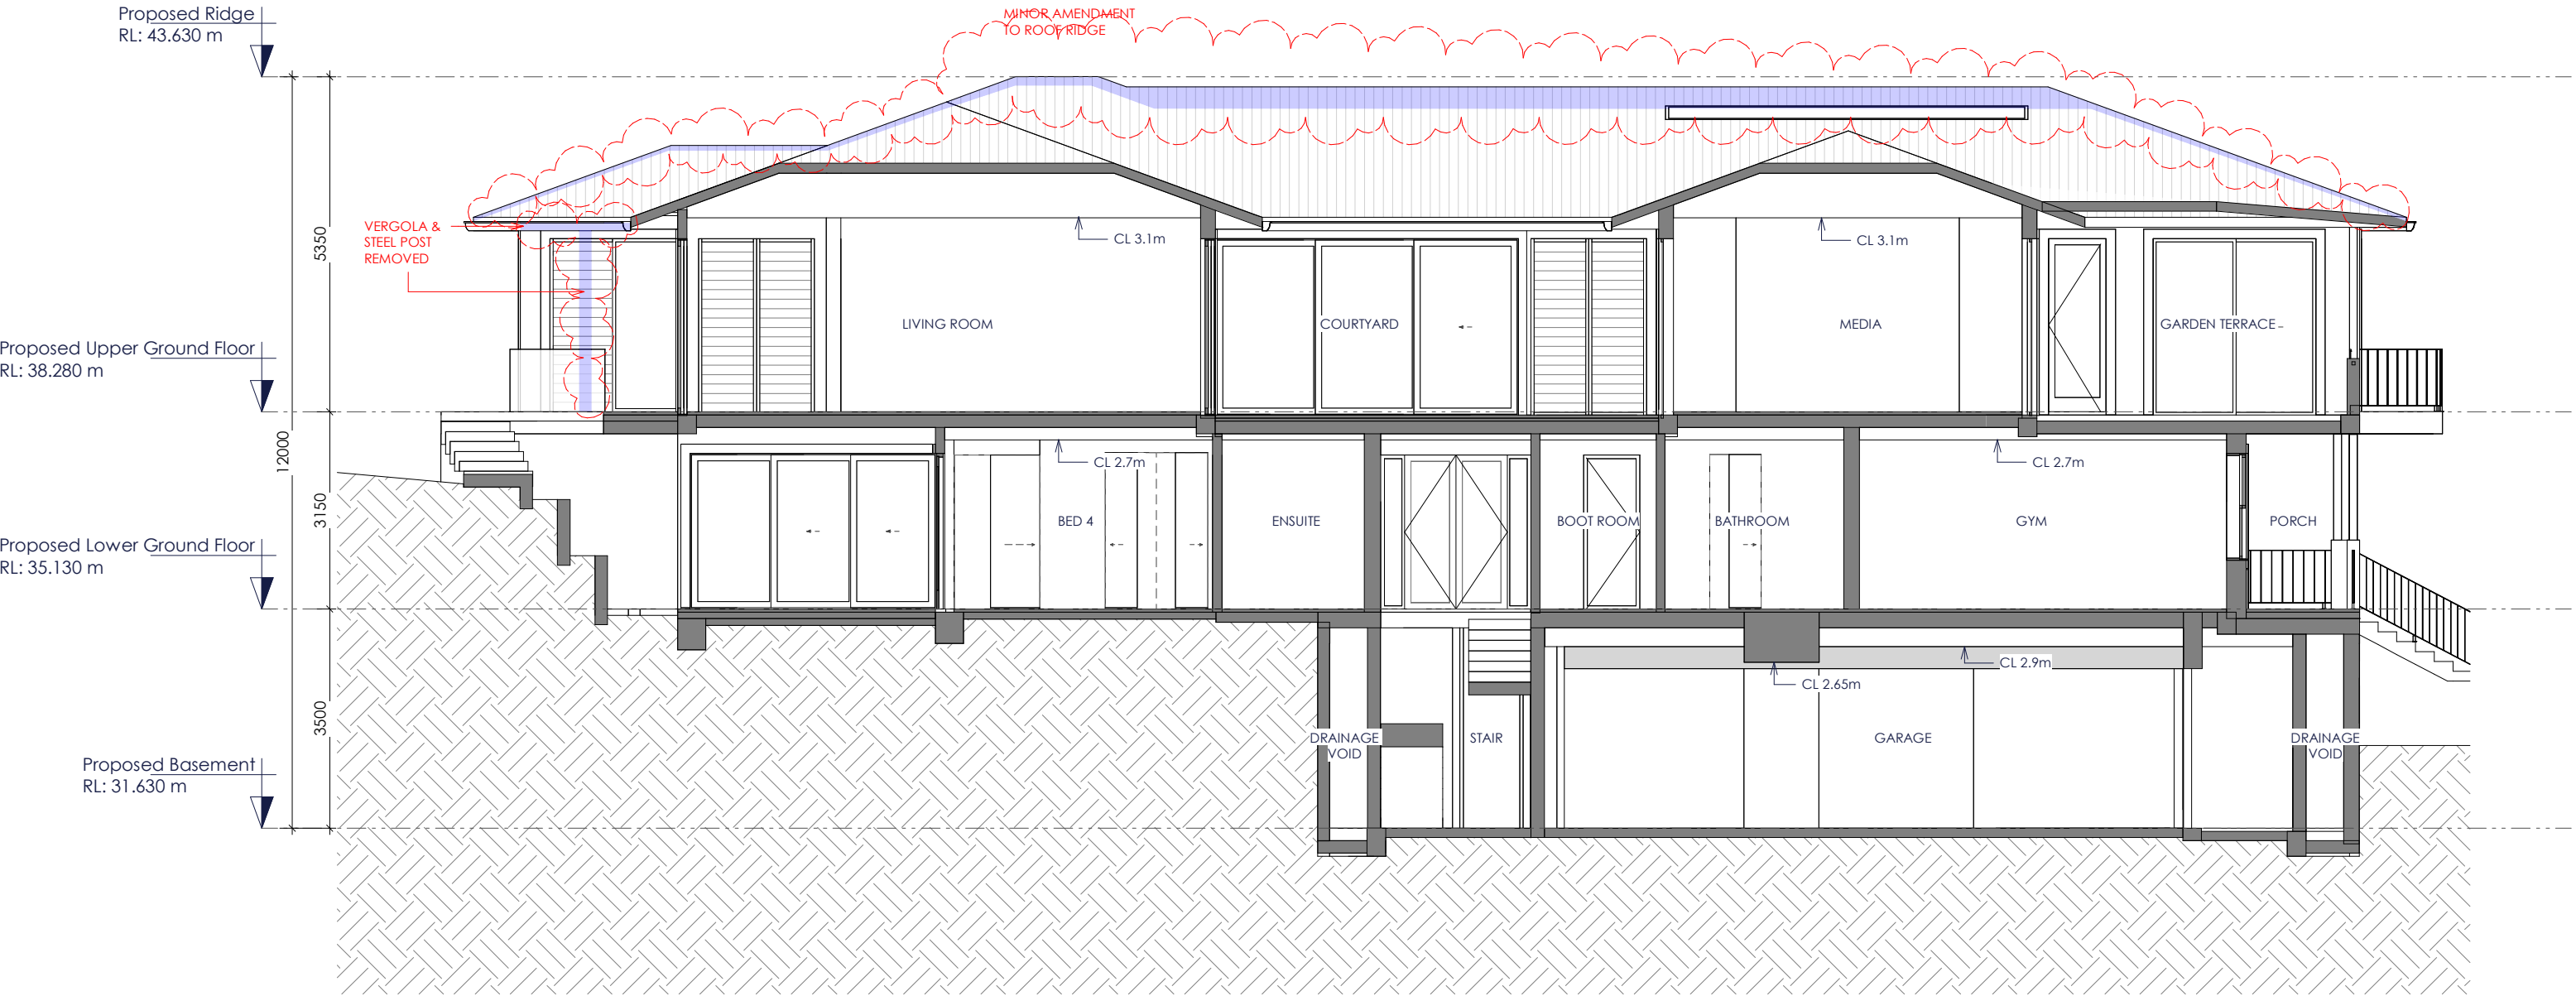

**G** SECTION G  
1 : 100

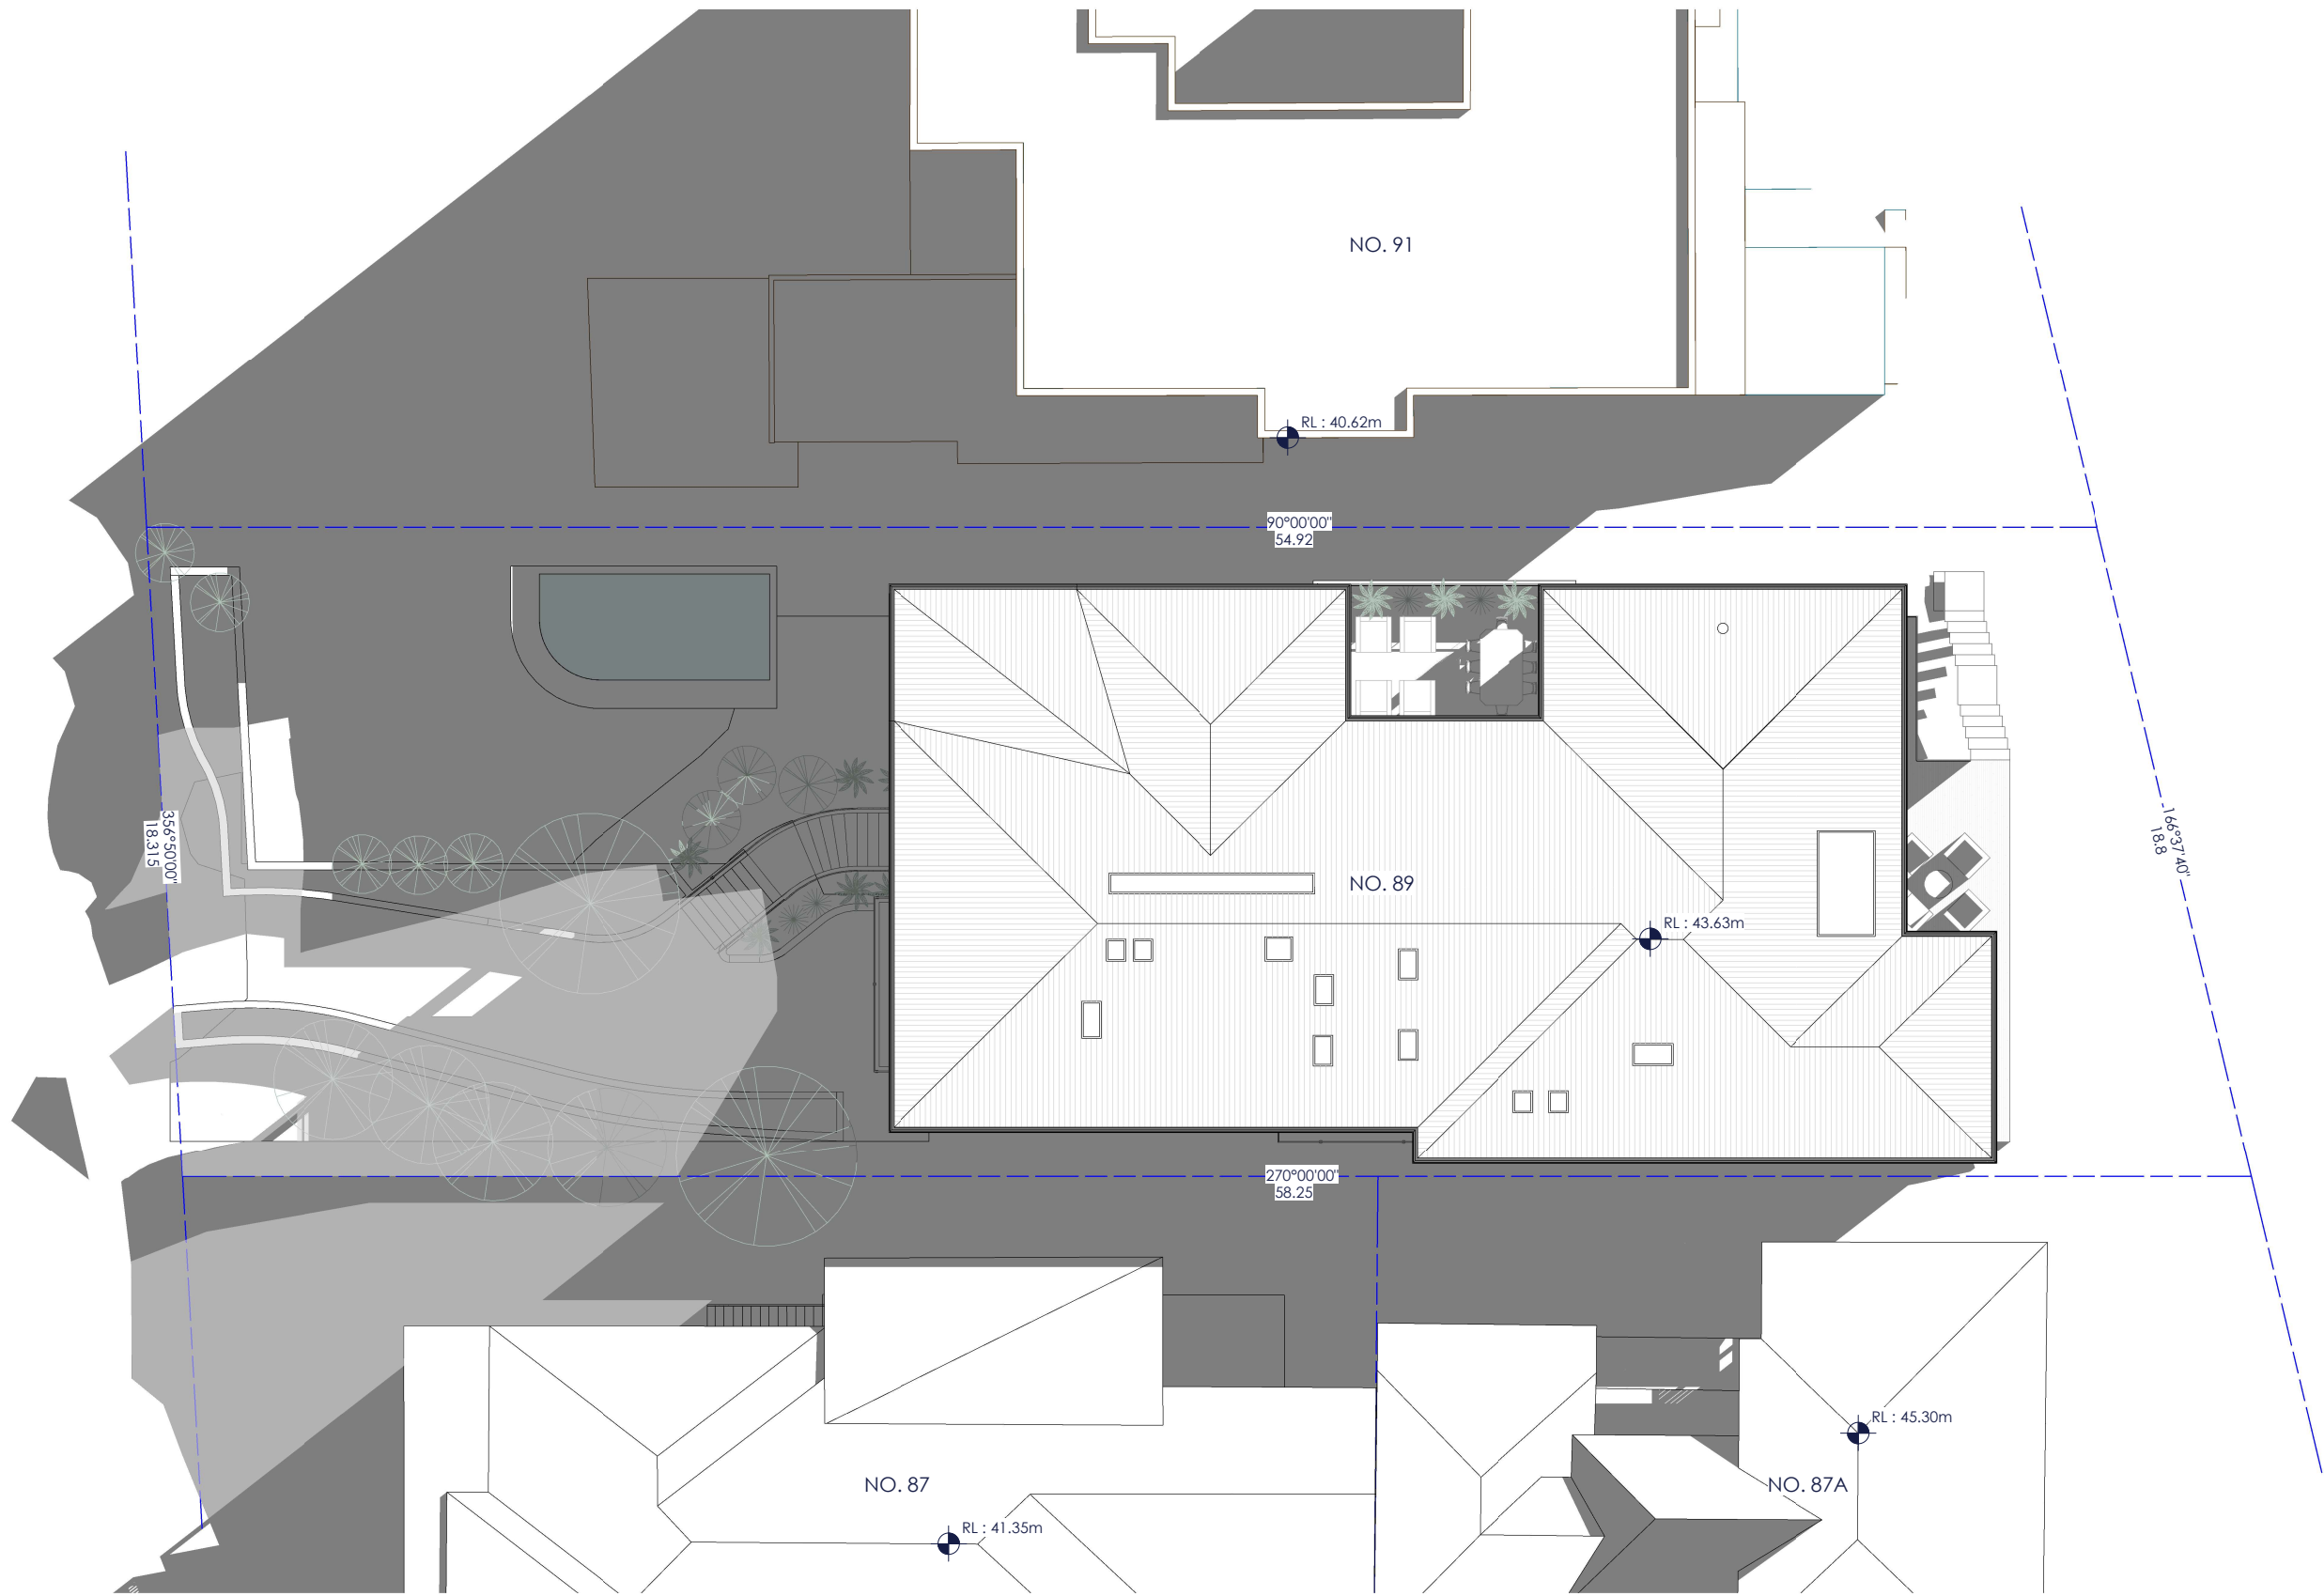



NOTE:  
NO CHANGE

| REVISION HISTORY |          |    |                 |
|------------------|----------|----|-----------------|
| #                | Date     | By | Description     |
| 1                | 13.08.25 | AK | ISSUE FOR S4.55 |
|                  |          |    |                 |
|                  |          |    |                 |
|                  |          |    |                 |

DRAWN BY:  
AK  
REVIEWED BY:  
HC  
SCALE @ A3  
As indicated

- SHADOW CAST BY EXISTING BUILDING
- SHADOW CAST BY DA APPROVED BUILDING
- ADDITIONAL SHADOW CAST BY PROPOSED BUILDING

 

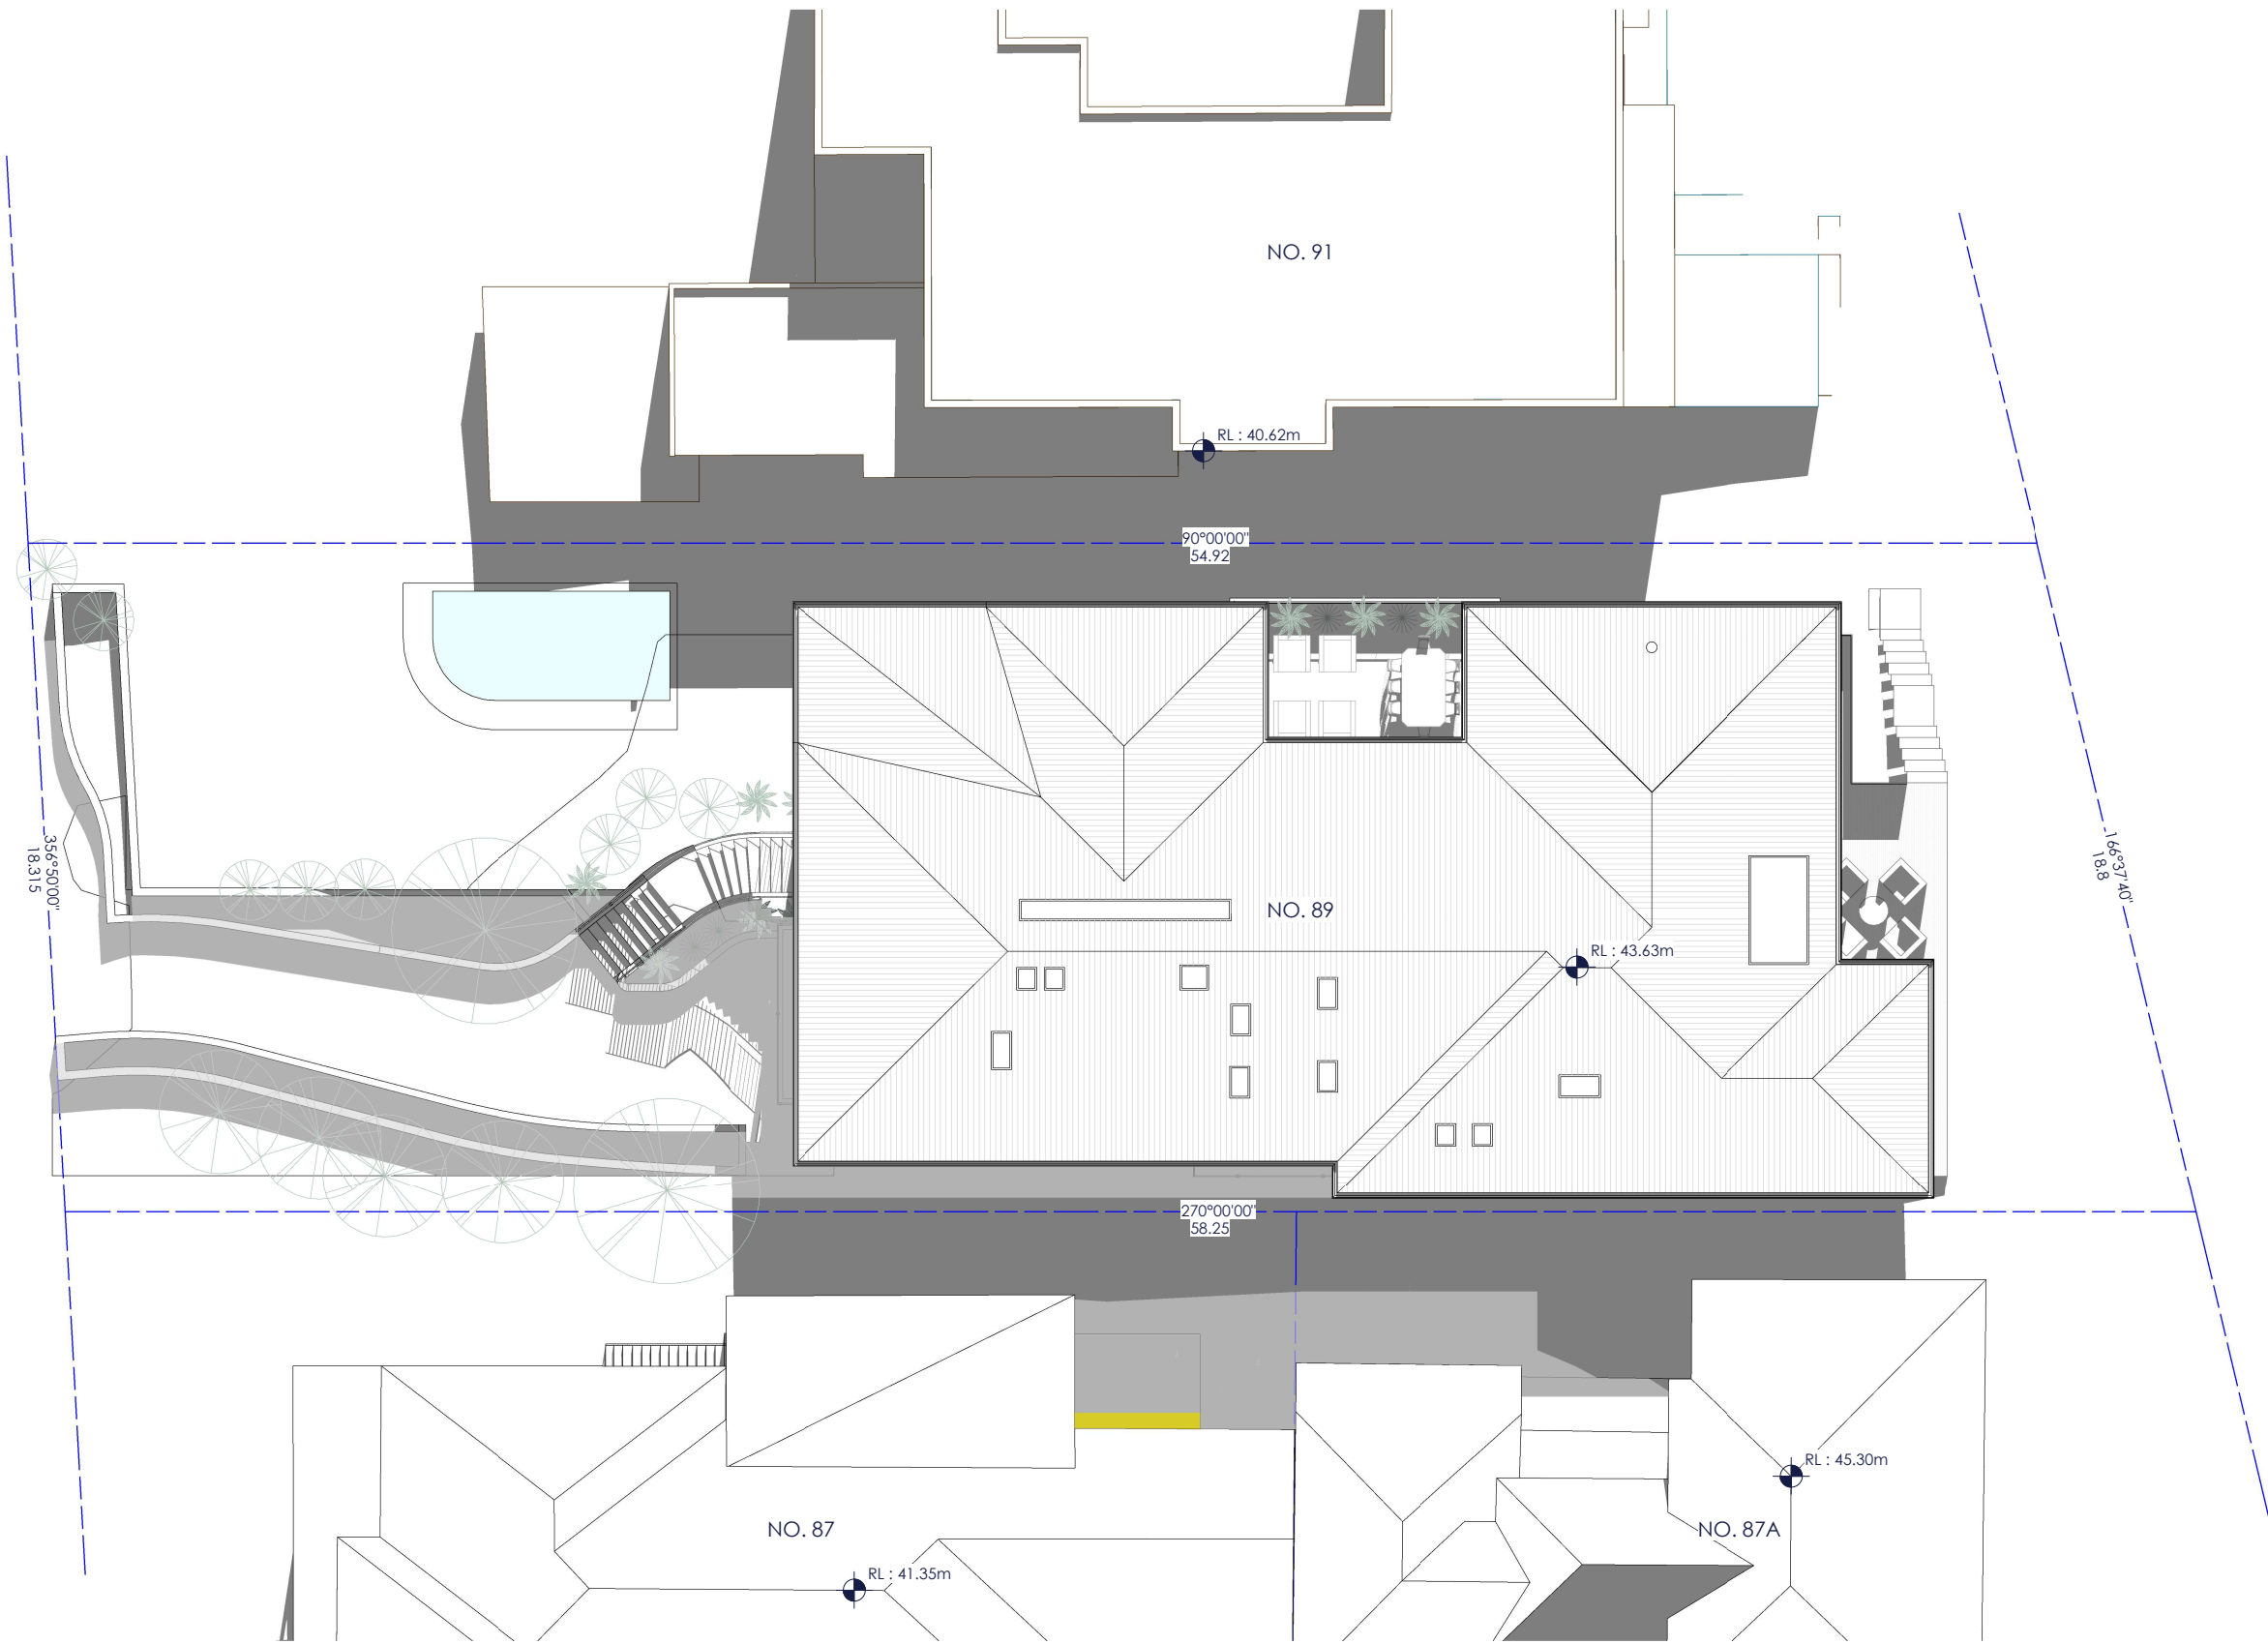



NOTE:  
NO CHANGE

| REVISION HISTORY |          |    |                 |
|------------------|----------|----|-----------------|
| #                | Date     | By | Description     |
| 1                | 13.08.25 | AK | ISSUE FOR S4.55 |
|                  |          |    |                 |
|                  |          |    |                 |
|                  |          |    |                 |


DRAWN BY:  
AK  
REVIEWED BY:  
HC  
SCALE @ A3  
As indicated

- SHADOW CAST BY EXISTING BUILDING
- SHADOW CAST BY DA APPROVED BUILDING
- ADDITIONAL SHADOW CAST BY PROPOSED BUILDING

 

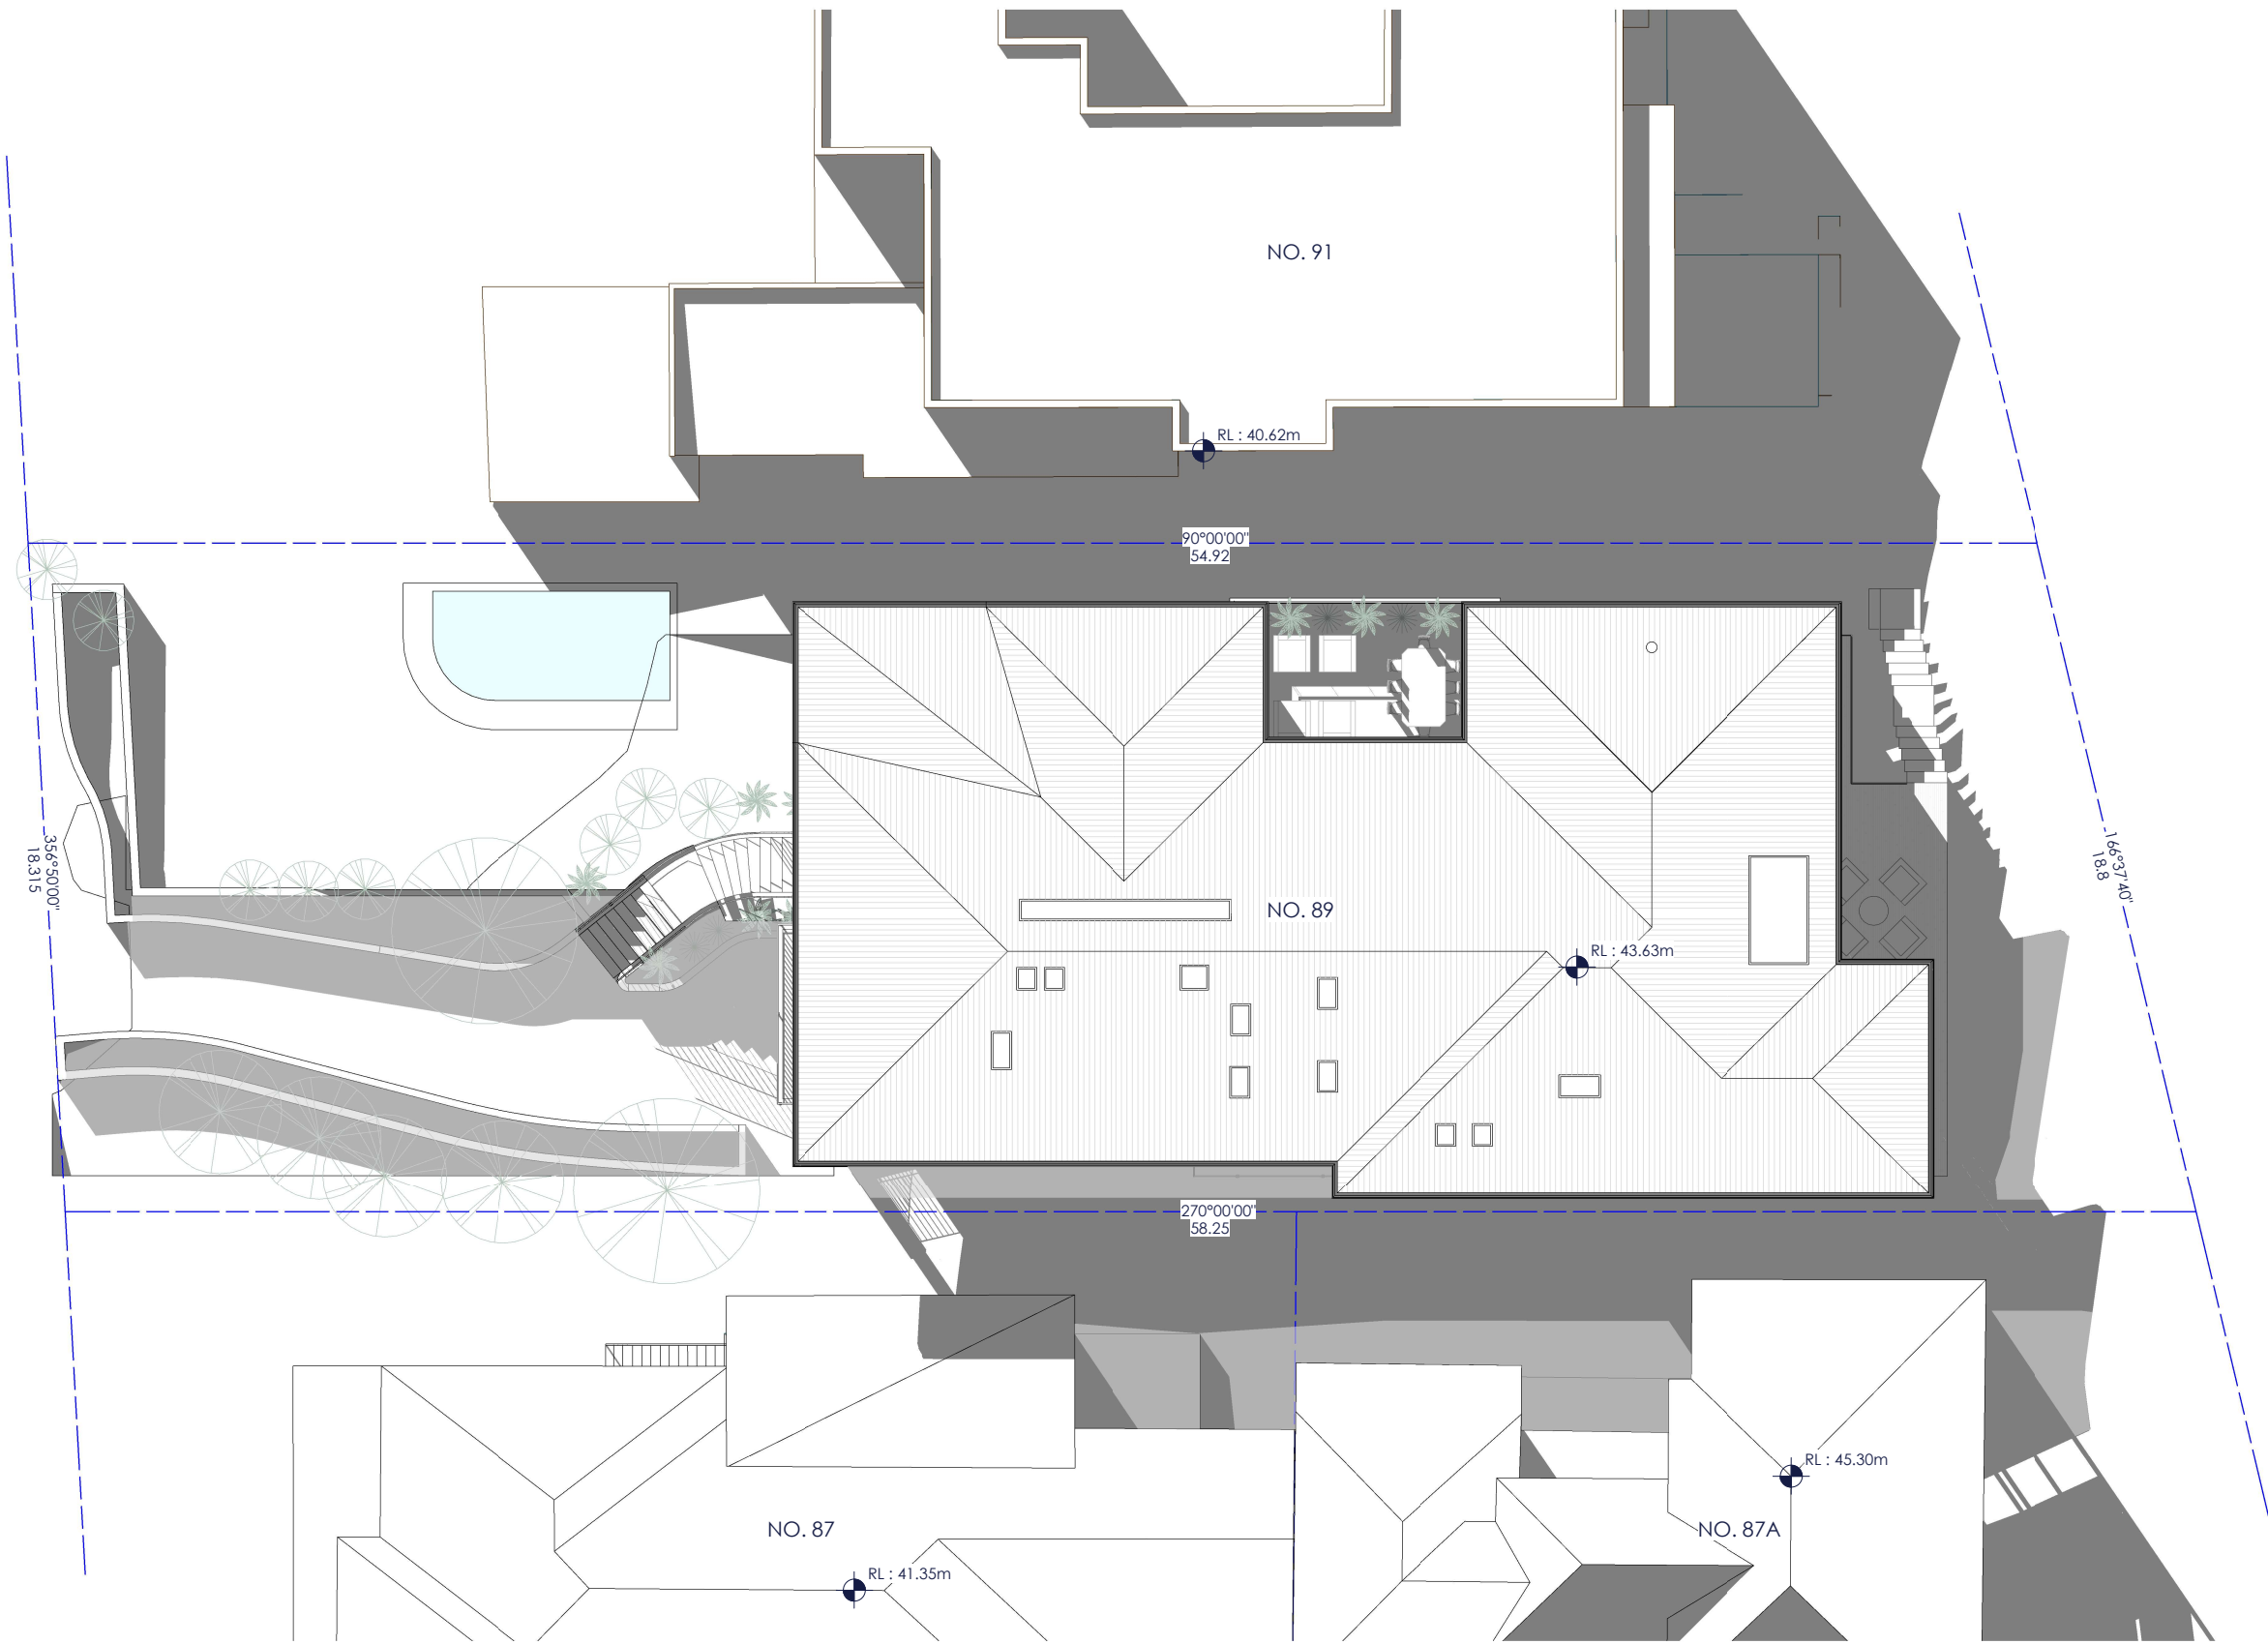

- SHADOW CAST BY EXISTING BUILDING
- SHADOW CAST BY DA APPROVED BUILDING
- ADDITIONAL SHADOW CAST BY PROPOSED BUILDING

 

NOTE:  
NO CHANGE

| REVISION HISTORY |          |    |                 |
|------------------|----------|----|-----------------|
| #                | Date     | By | Description     |
| 1                | 13.08.25 | AK | ISSUE FOR S4.55 |
|                  |          |    |                 |
|                  |          |    |                 |
|                  |          |    |                 |
|                  |          |    |                 |


DRAWN BY:  
AK  
REVIEWED BY:  
HC  
SCALE @ A3  
As indicated

S4.55 MODIFICATION

SITE AREA CALCULATIONS

|   |                                   |
|---|-----------------------------------|
| LANDSCAPING AND PERMEABLE SURFACES SURFACES: DCP CONTROL D1.14<br>- D1.14 Landscape Area - General:<br>The total landscaped area on land C4 [FORMERLY 'E4'] Environmental Living shall be 60% of the site area.<br>- 60% of site area within Zone C4 : 1034m², 60% = 620.4m² |                                   |
| TOTAL SITE AREA   | 1034m²                            |
| PREVIOUS DA PROPOSAL TOTAL LANDSCAPE AREA   | 570.65m²<br>(55.2% OF TOTAL SITE) |
| PREVIOUS DA PROPOSAL TOTAL LANDSCAPE AREA   | 570.65m²<br>(55.2% OF TOTAL SITE) |
| TOTAL PROPOSED SOFT LANDSCAPE AREA   | 559.62m²<br>(54.1% OF TOTAL SITE) |
| DCP 6% IMPERVIOUS PAVING ALLOWANCE   | 62.0m²<br>(6% OF TOTAL SITE)      |
| AMENDED TOTAL PROPOSED LANDSCAPE AREA   | 621.62m²<br>(60.1% OF TOTAL SITE) |

LANDSCAPING

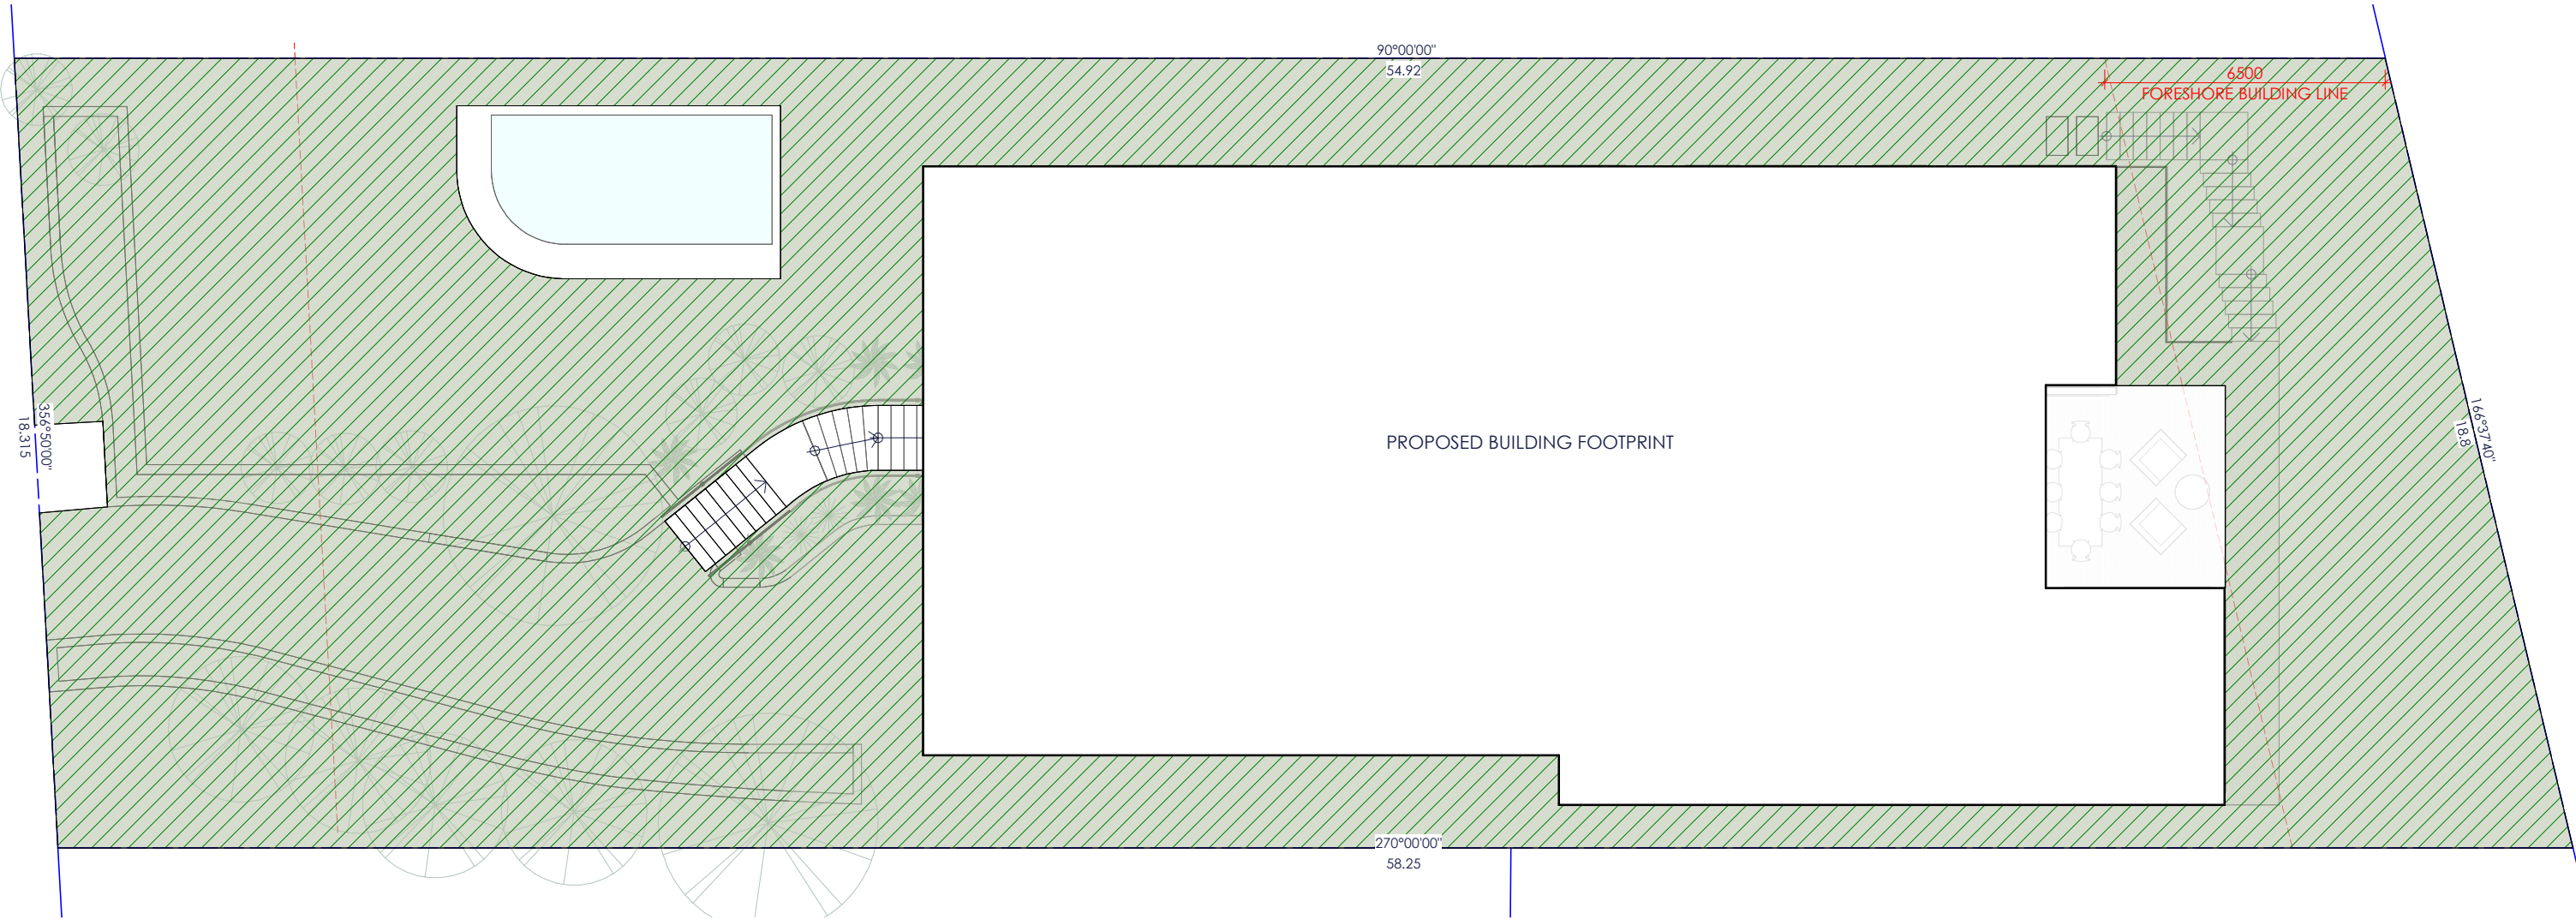

NOTE:  
NO CHANGE