




THIS PLAN TO BE READ IN
CONJUNCTION WITH
MOD2014/0147
WARRINGAH COUNCIL


MJ Shepherd & Co Pty Ltd	Client	K & P Shaw	Scale	1:500	Site Plan	REVISIONS	
	Project	170 Morgan Rd Belrose lot 170 DP 752038	Job No.	2013/1109		MM/DD/YY	REMARKS
			Date	July 2013			
						1	12/07/13 Issued for DA
						2	11/12/13 Issued for Secton 96
						3	19/12/13 Issued for CC
						4	24/03/14 Issued for Section 96
						5	01/07/14 Issued for Section 96

I012

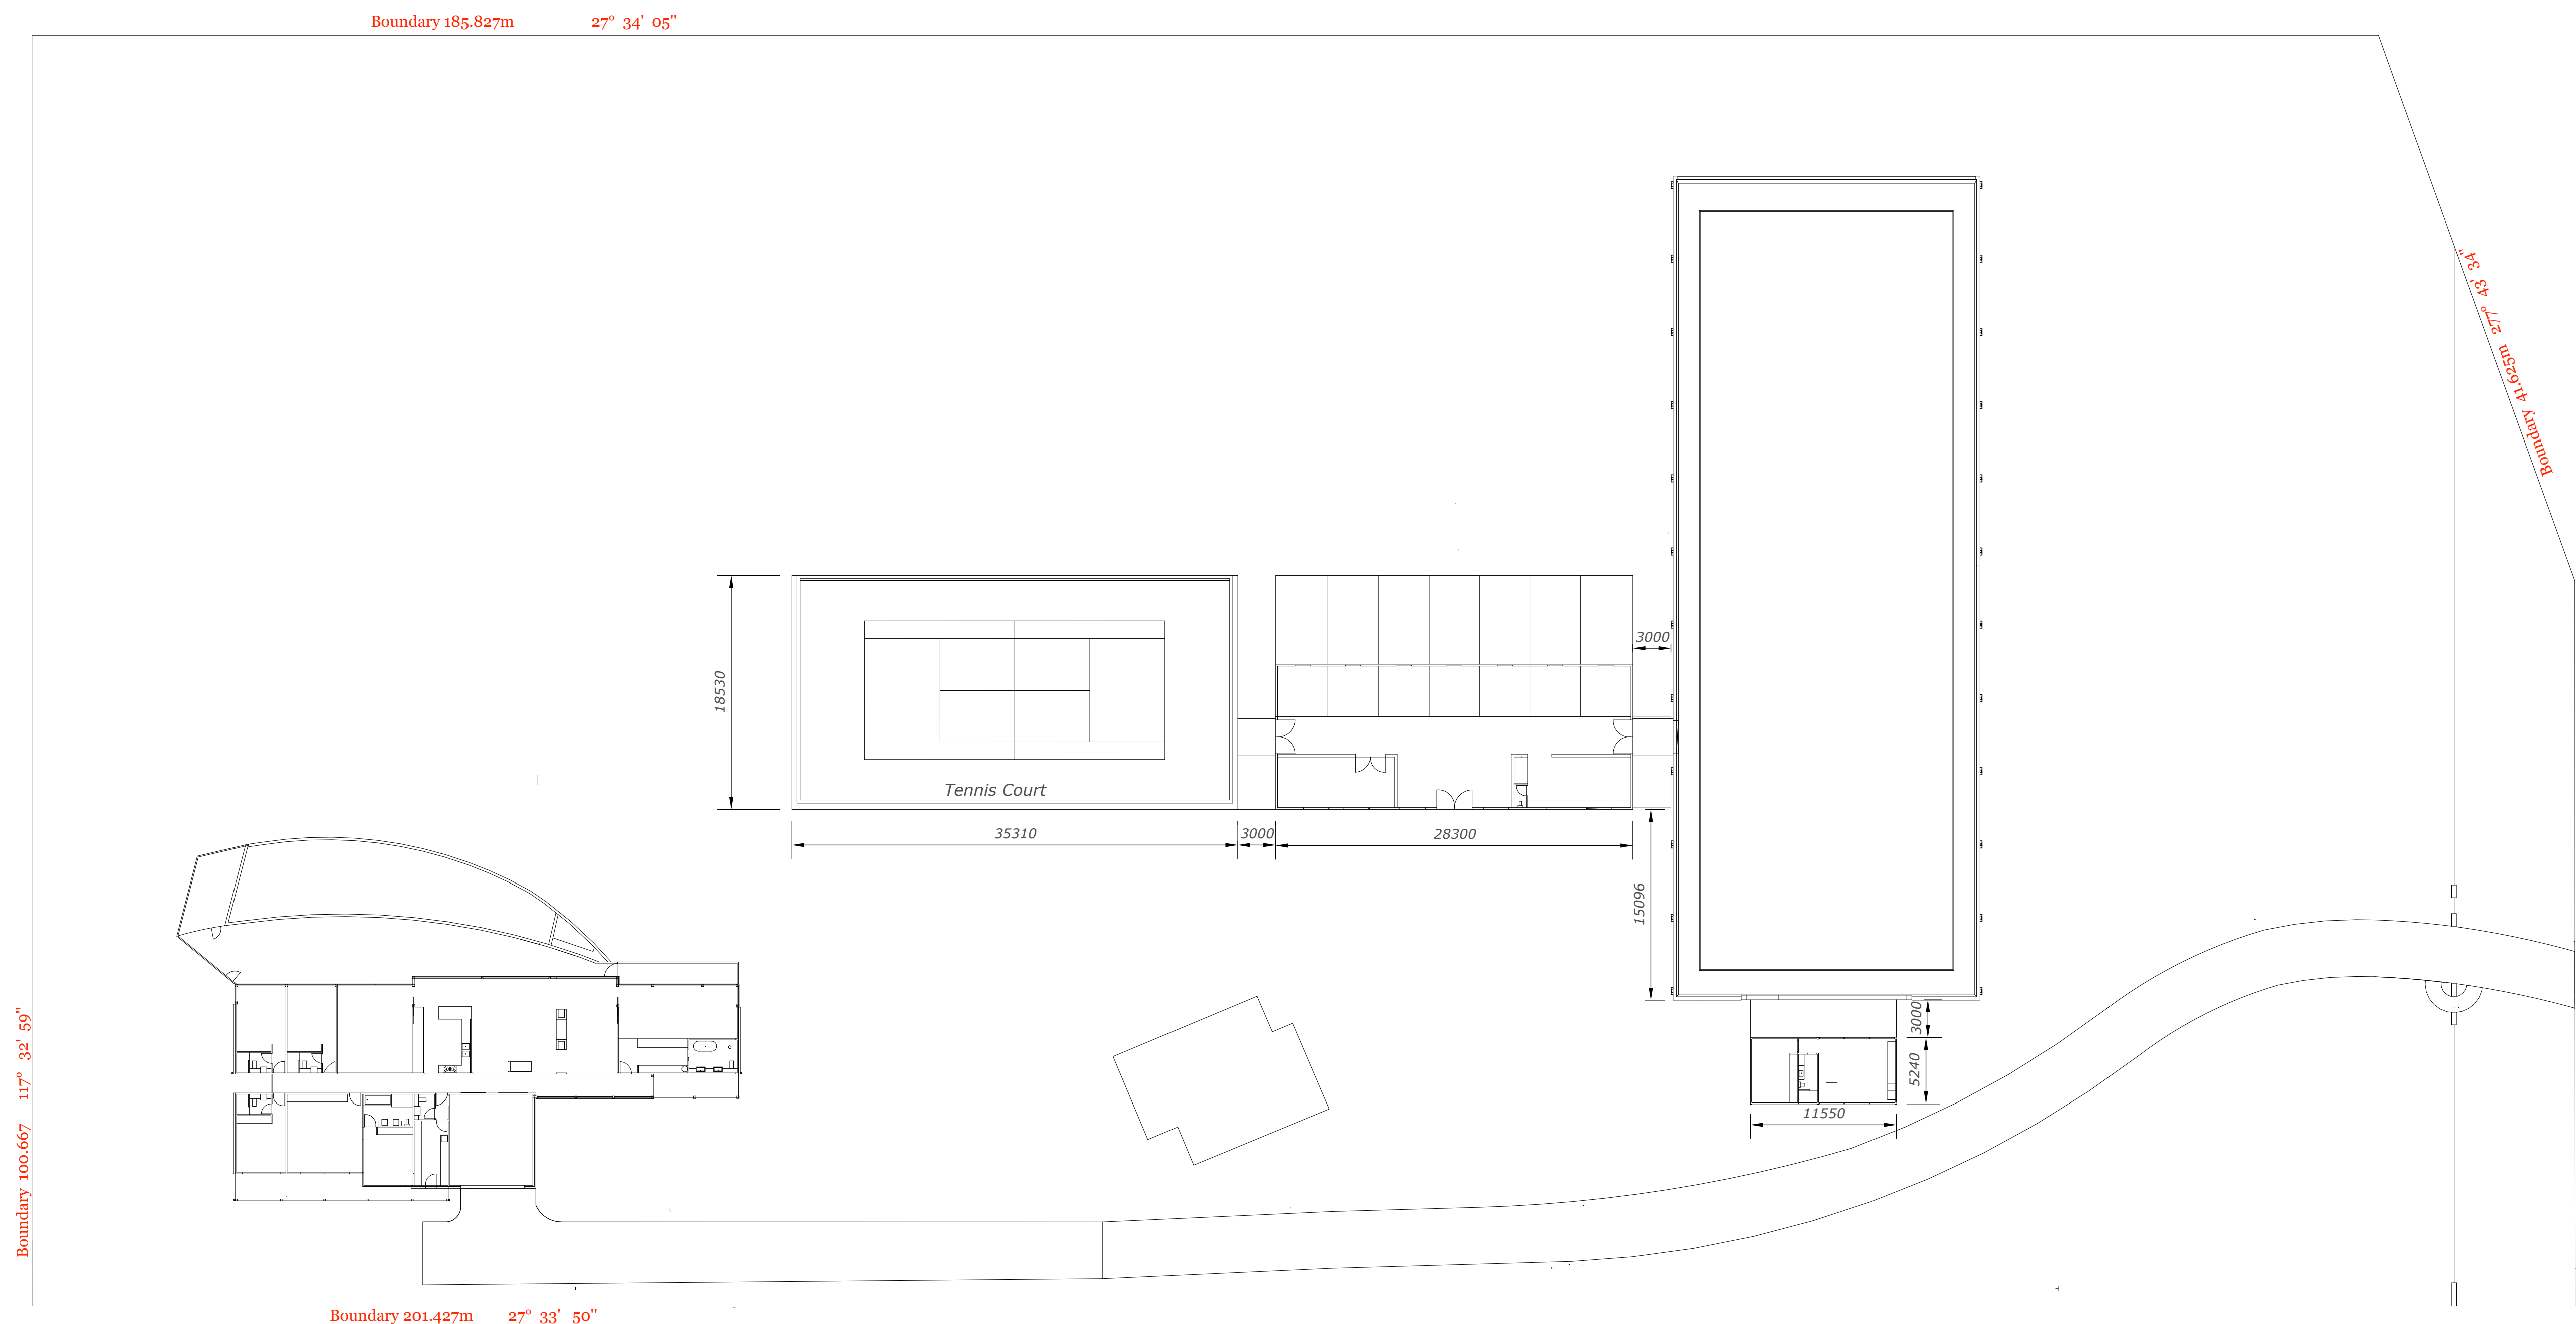


Morgan Rd


MJ Shepherd & Co Pty Ltd	Client	K & P Shaw	Scale	1:500	Setout Stable Tennis Court Coaches Box	REVISIONS			013
	Project	170 Morgan Rd Belrose lot 170 DP 752038	Job No.	2013/1109				MM/DD/YY	
							1	12/07/13	Issued for DA
							2	11/12/13	Issued for Secton 96
							3	19/12/13	Issued for CC
							4	24/03/14	Issued for Section 96
	01/07/14	Issued for Section 96							
	Date	July 2013							I

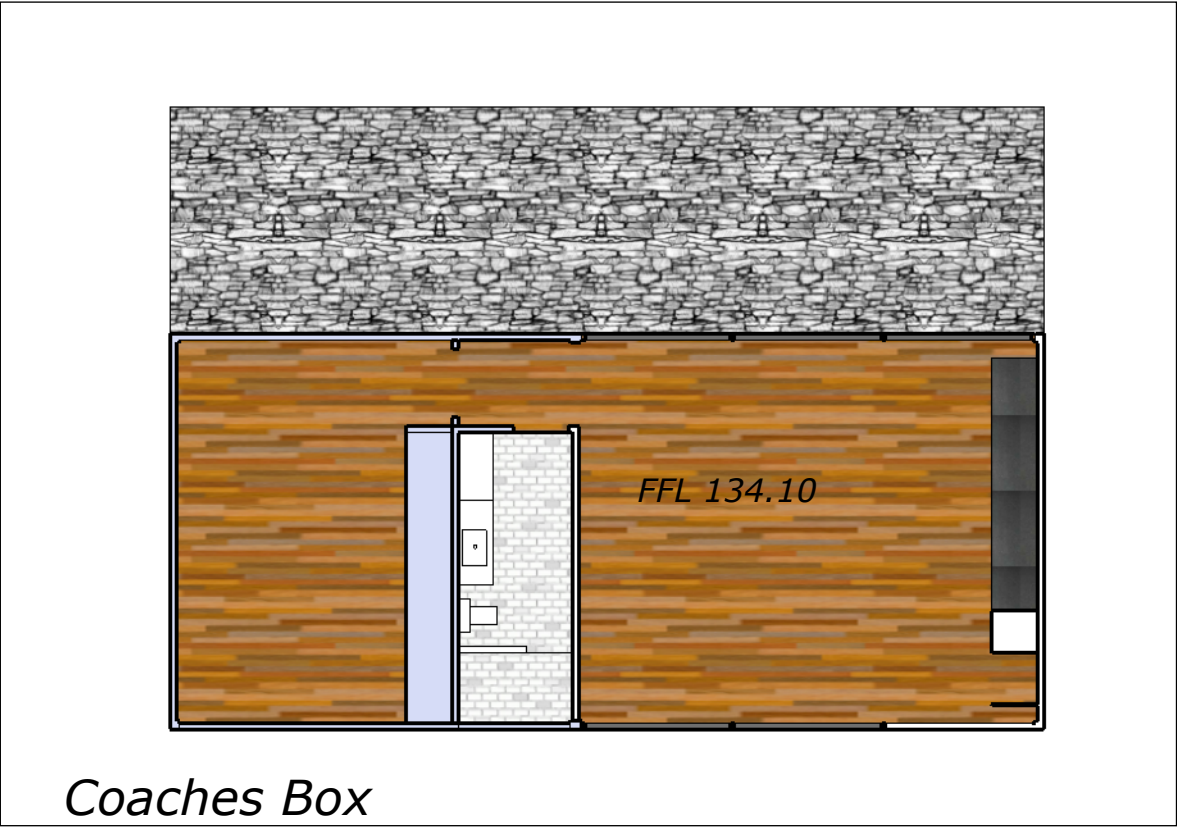


Coaches Box

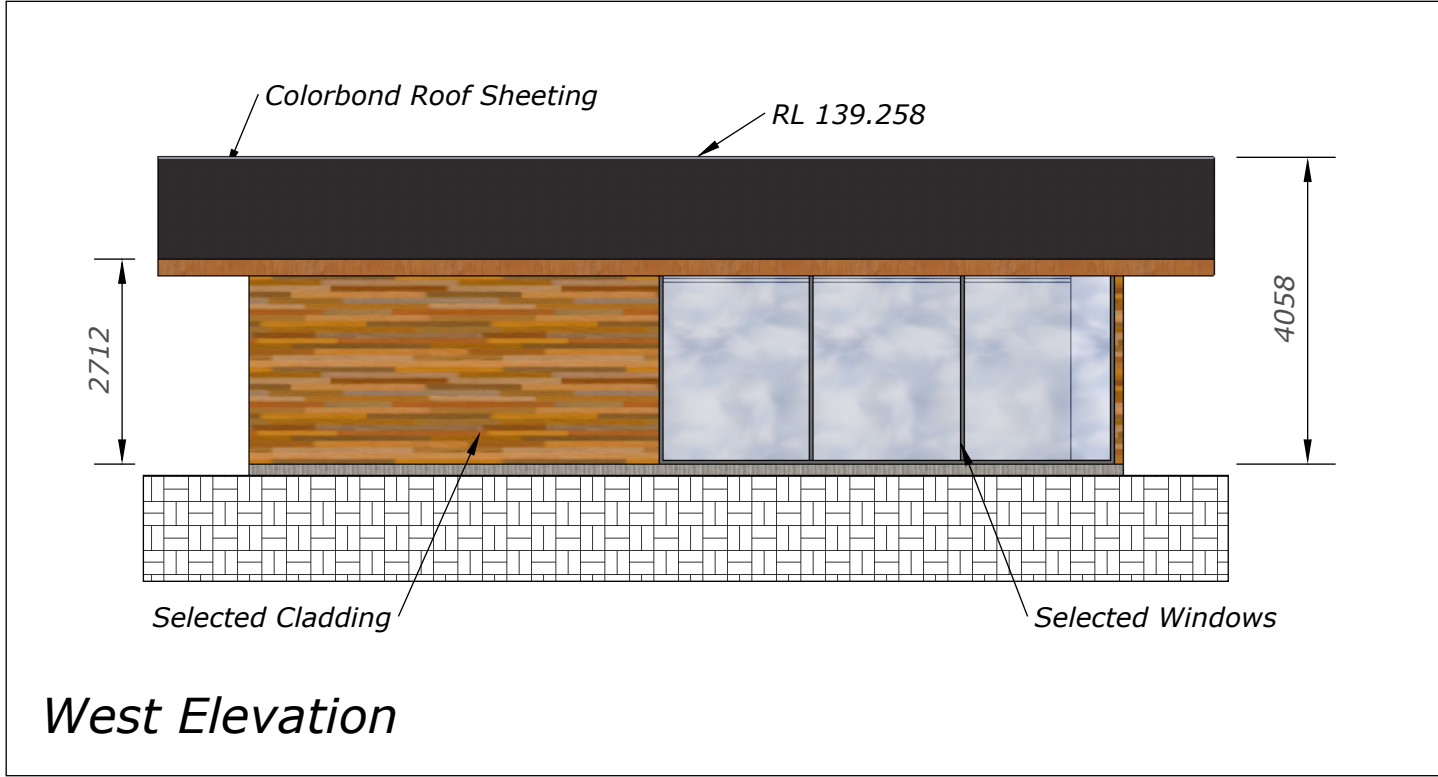


West Elevation

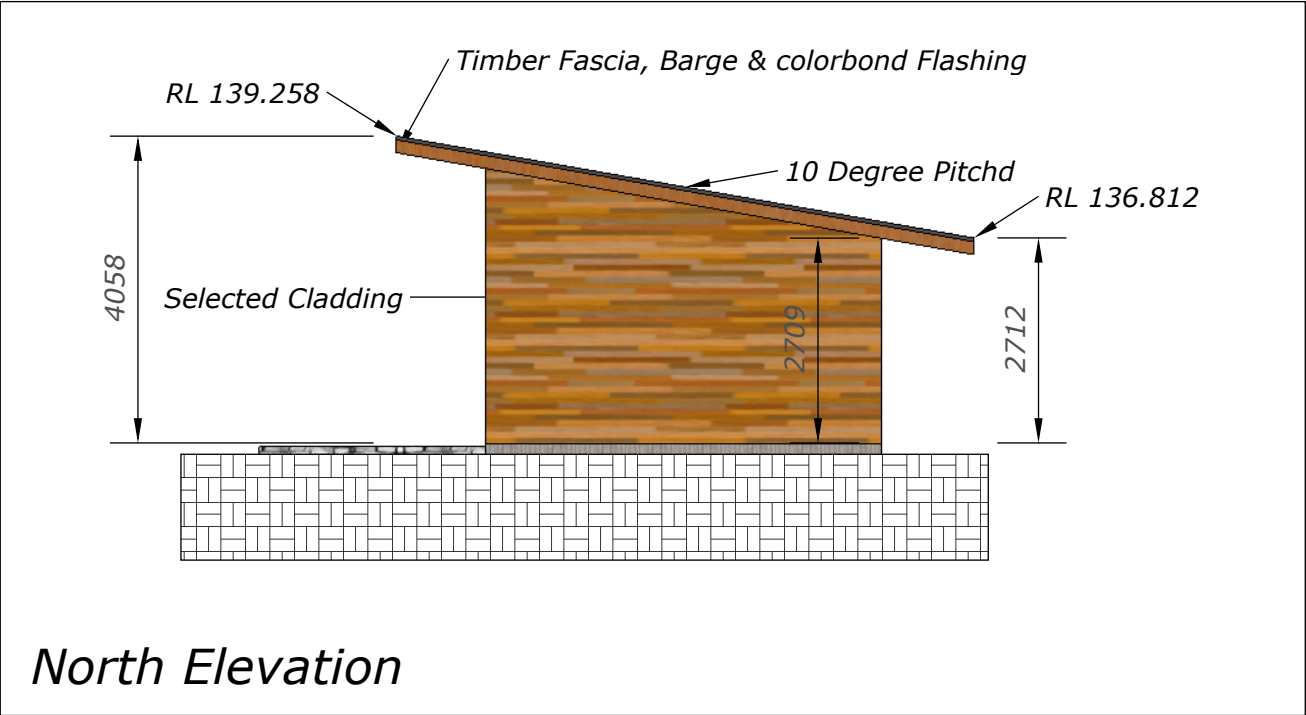


North Elevation

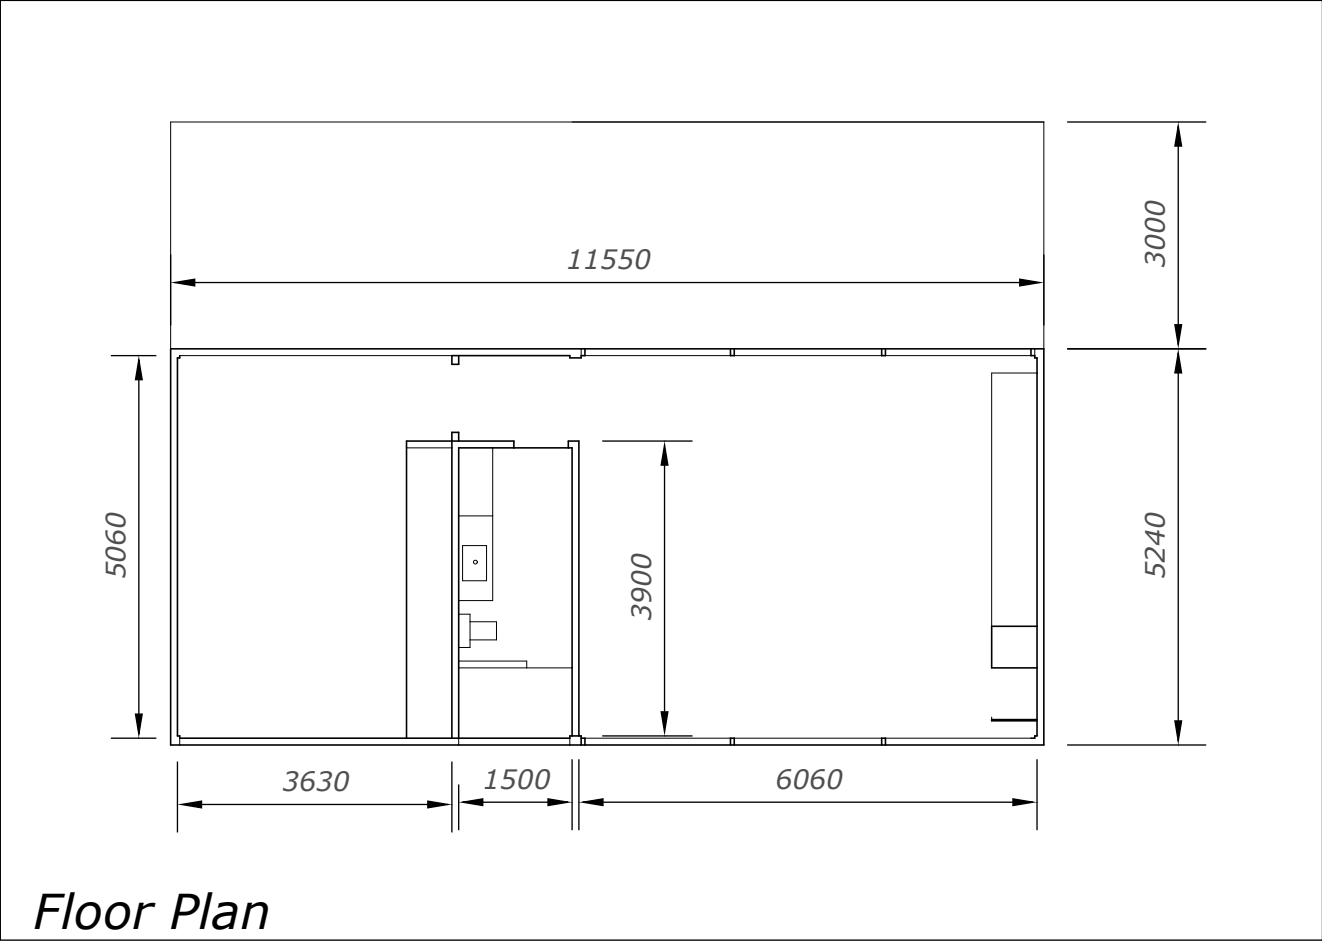


Floor Plan

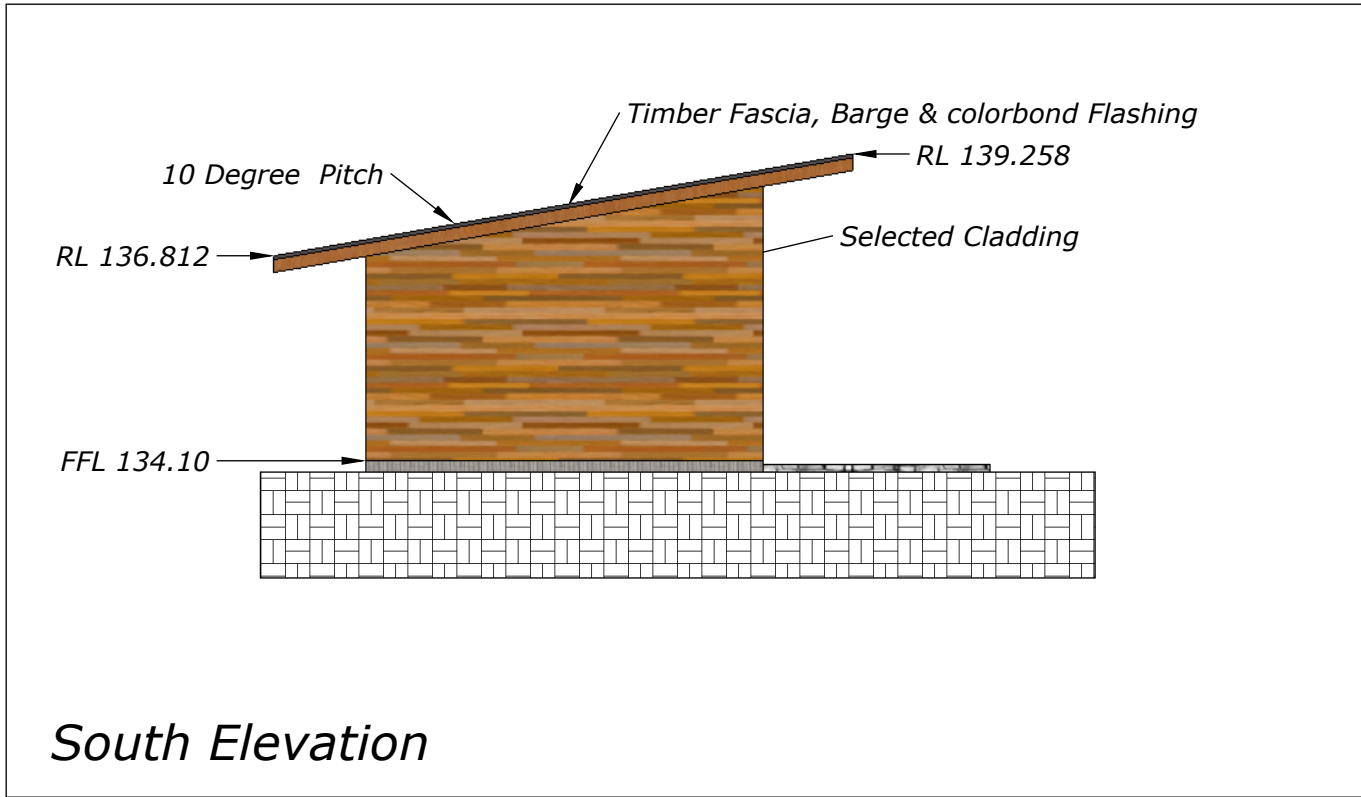


South Elevation

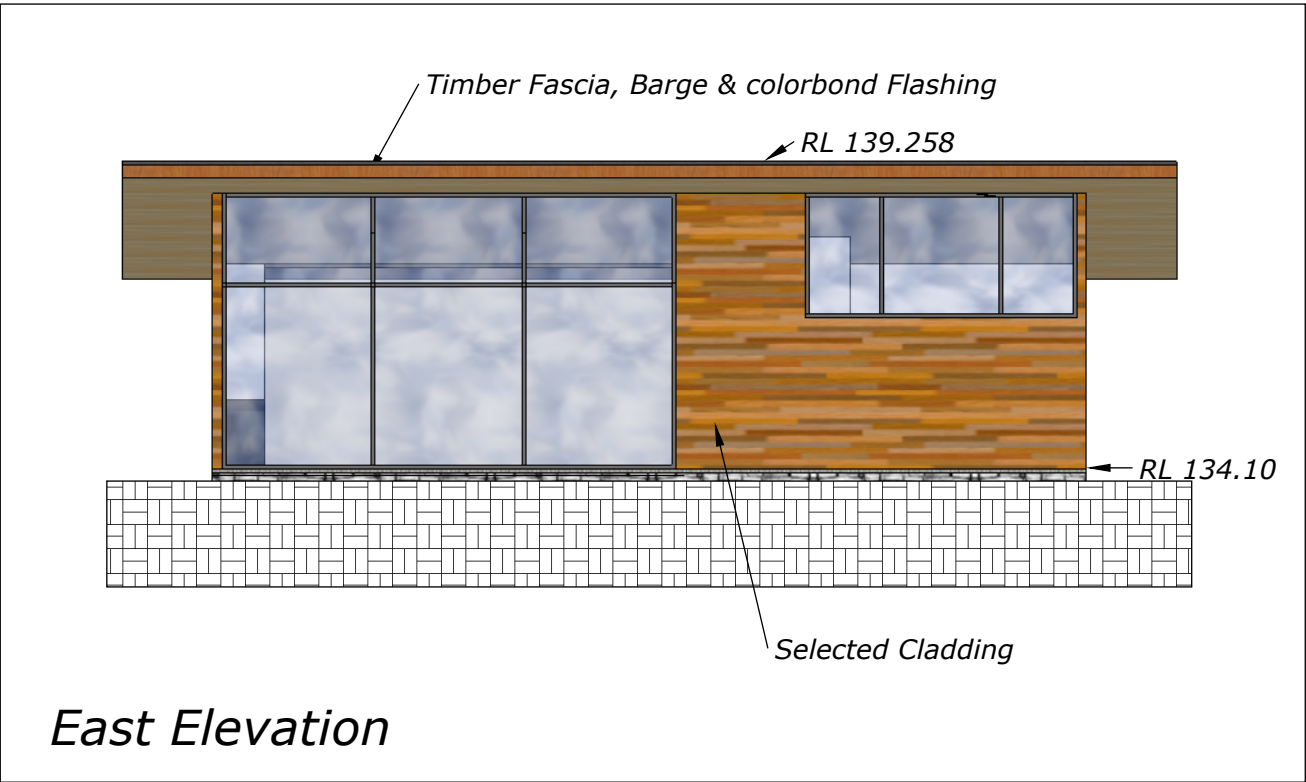


East Elevation

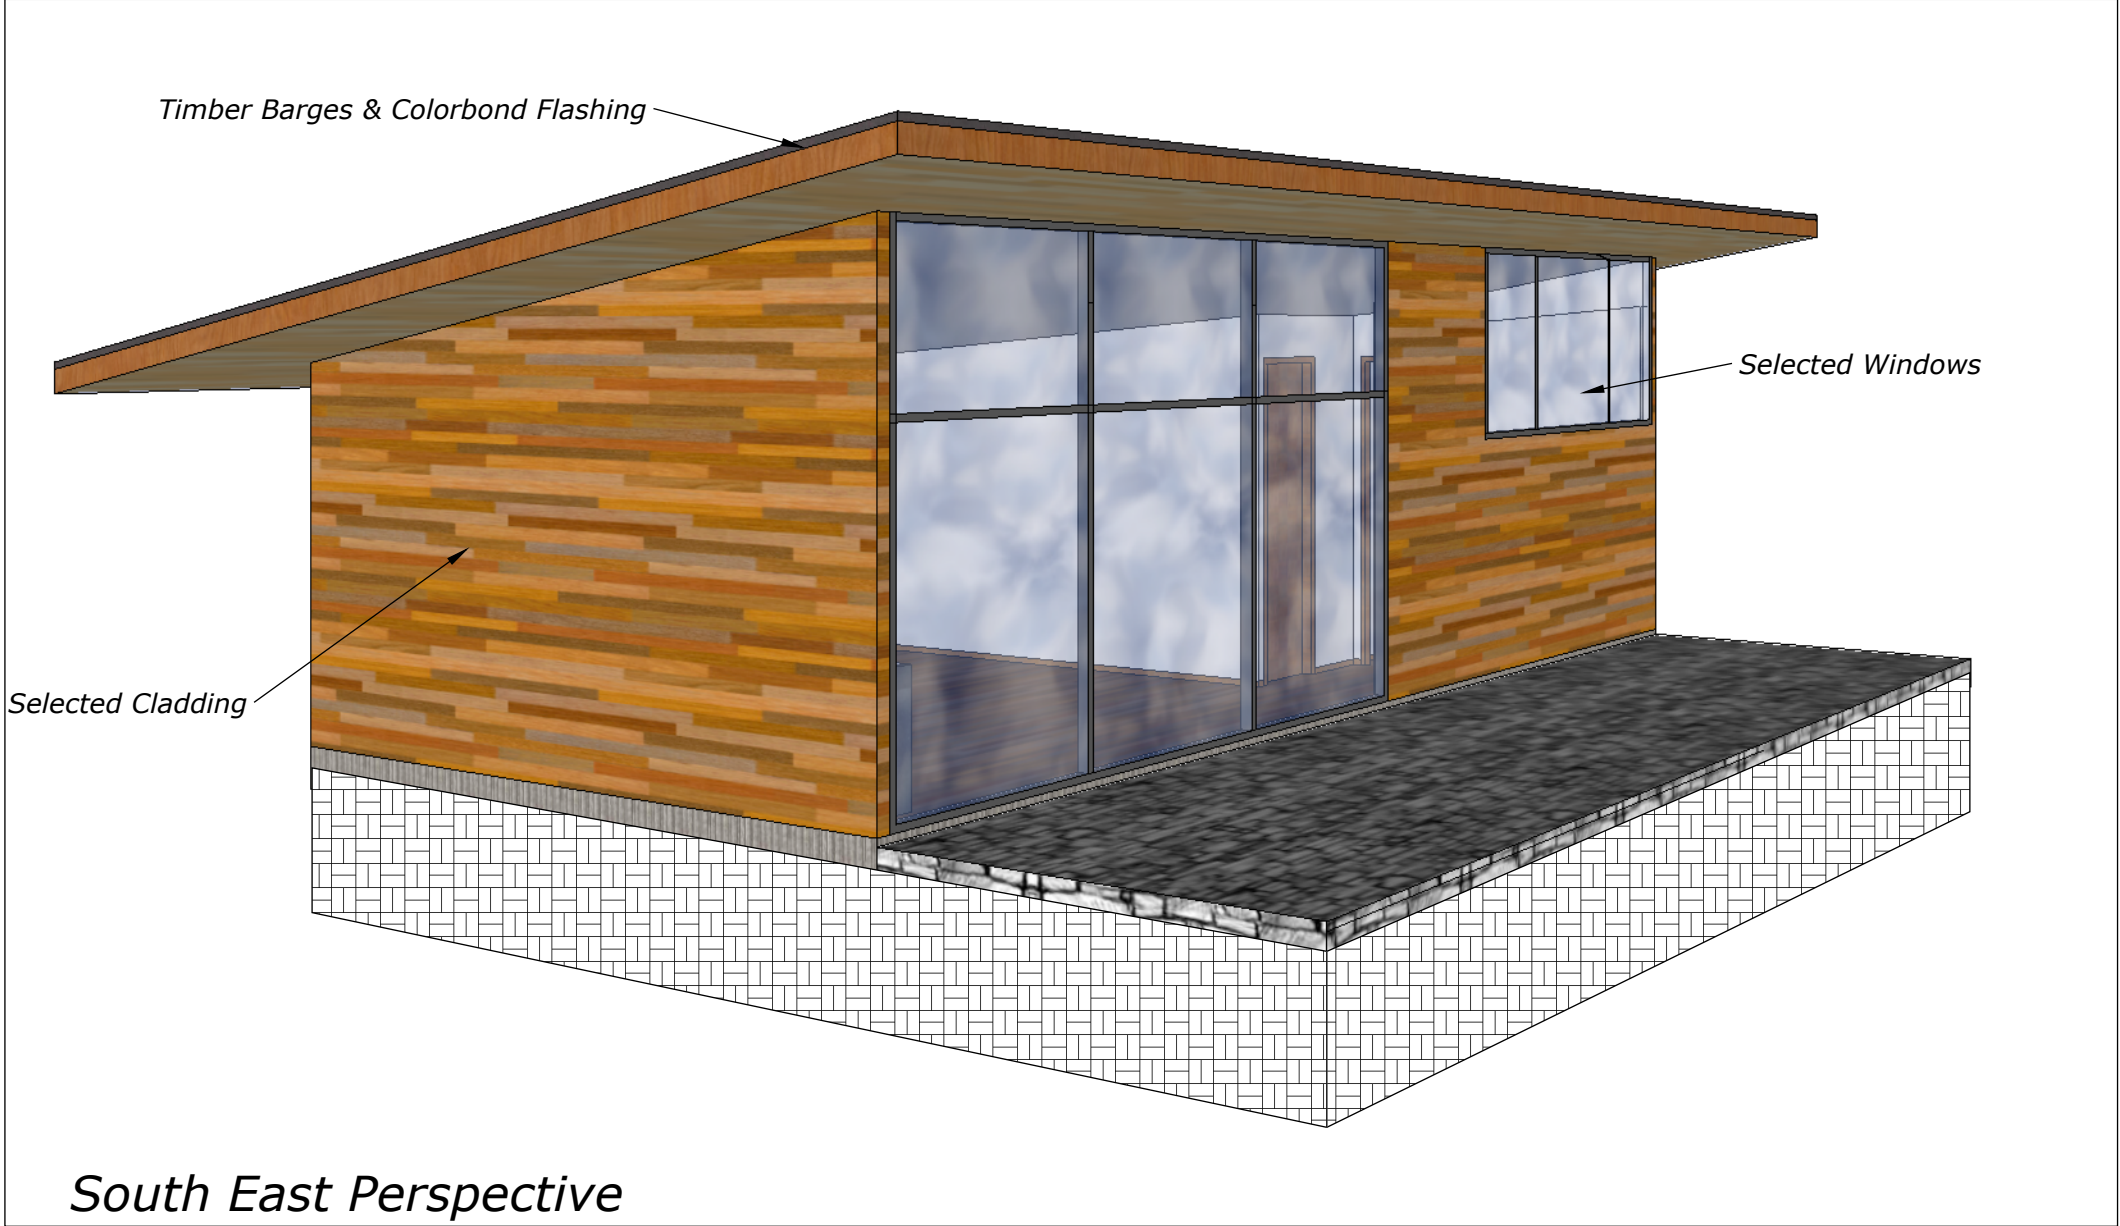

South East Perspective

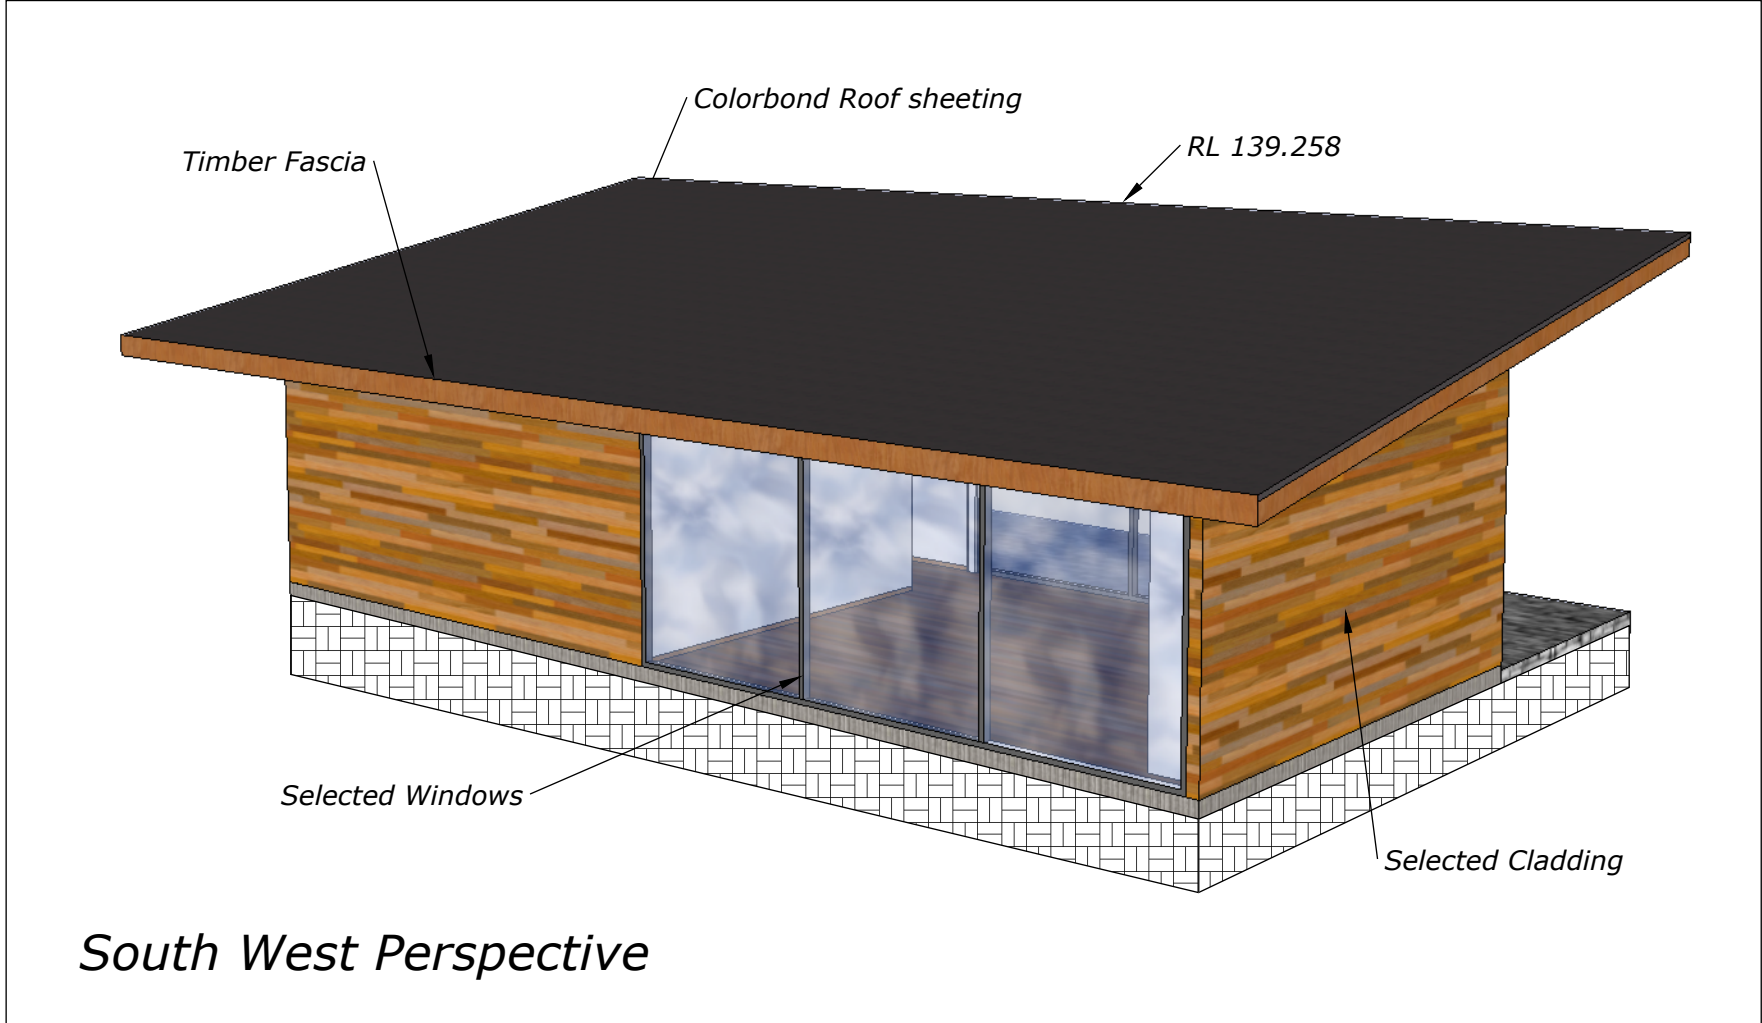

South West Perspective

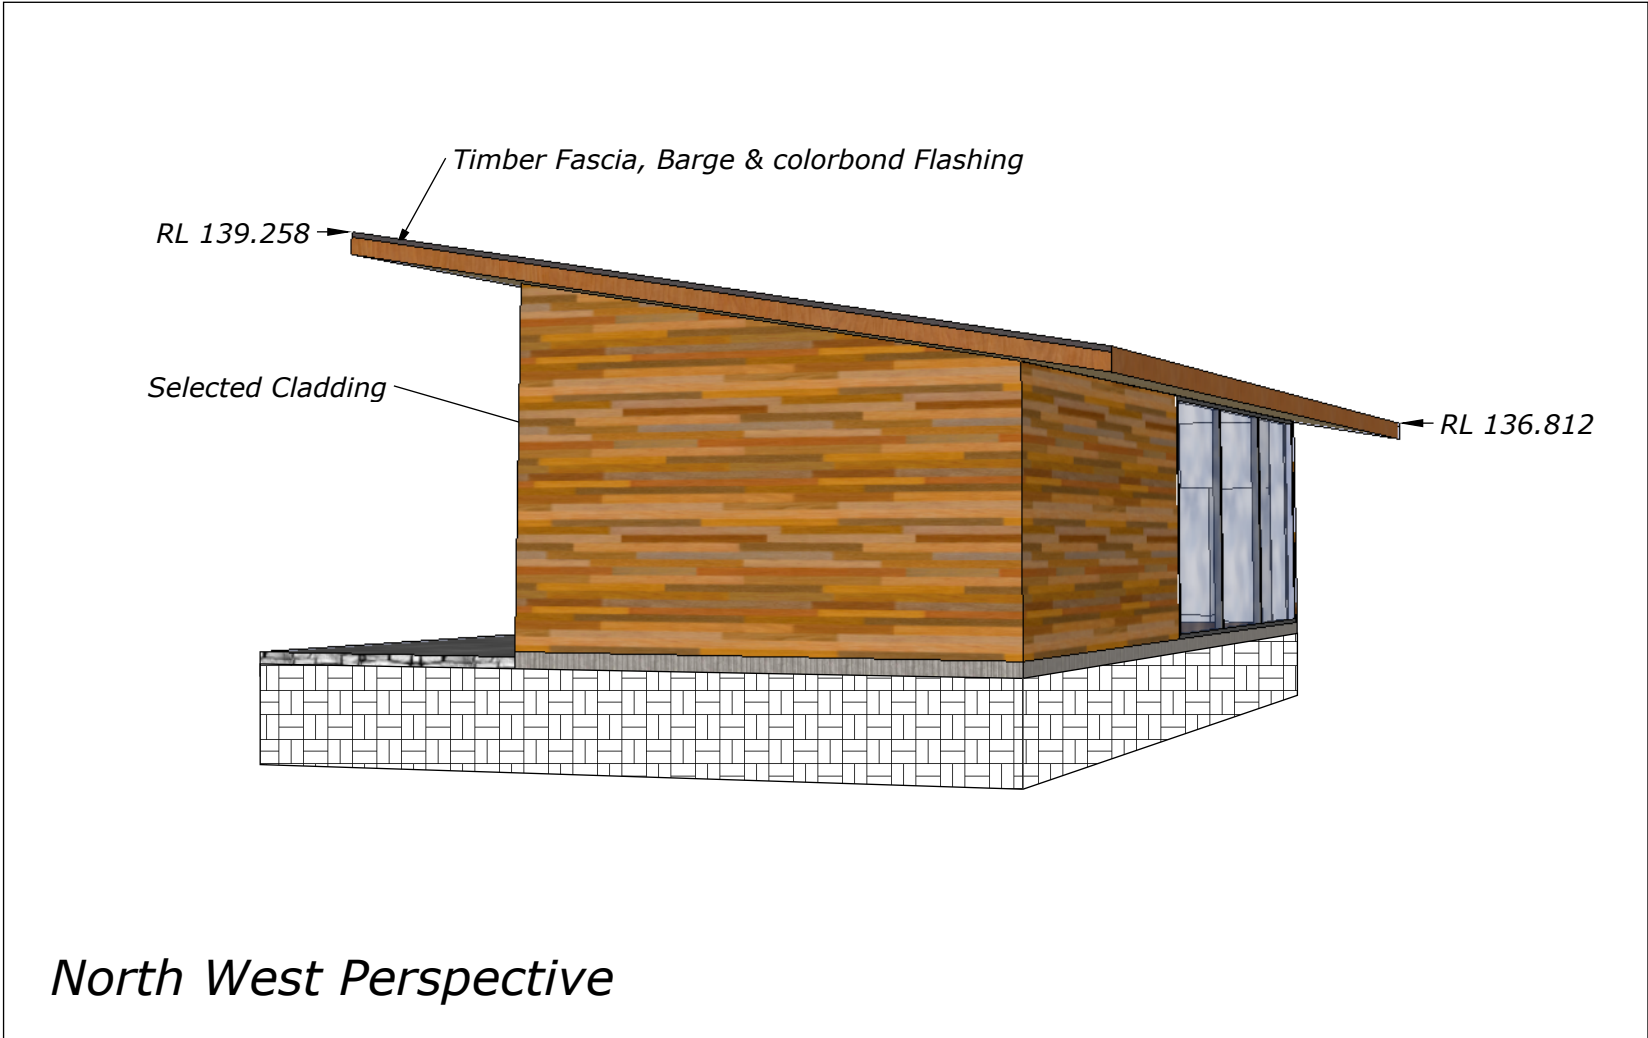

North West Perspective

THIS PLAN TO BE READ IN
CONJUNCTION WITH
MOD2014/0147
WARRINGAH COUNCIL


MJ Shepherd & Co Pty Ltd

Client K & P Shaw
Project 170 Morgan Rd Belrose
lot 170
DP 752038


Scale 1:500
Job No. 2013/1109
Date July 2013

Coaches Box
Plans Elevation
Perspective





REVISIONS		
	MM/DD/YY	REMARKS
1	12/07/13	Issued for DA
2	11/12/13	Issued for Section 96
3	19/12/13	Issued for CC
4	24/03/14	Issued for Section 96
5	01/07/14	Issued for Section 96

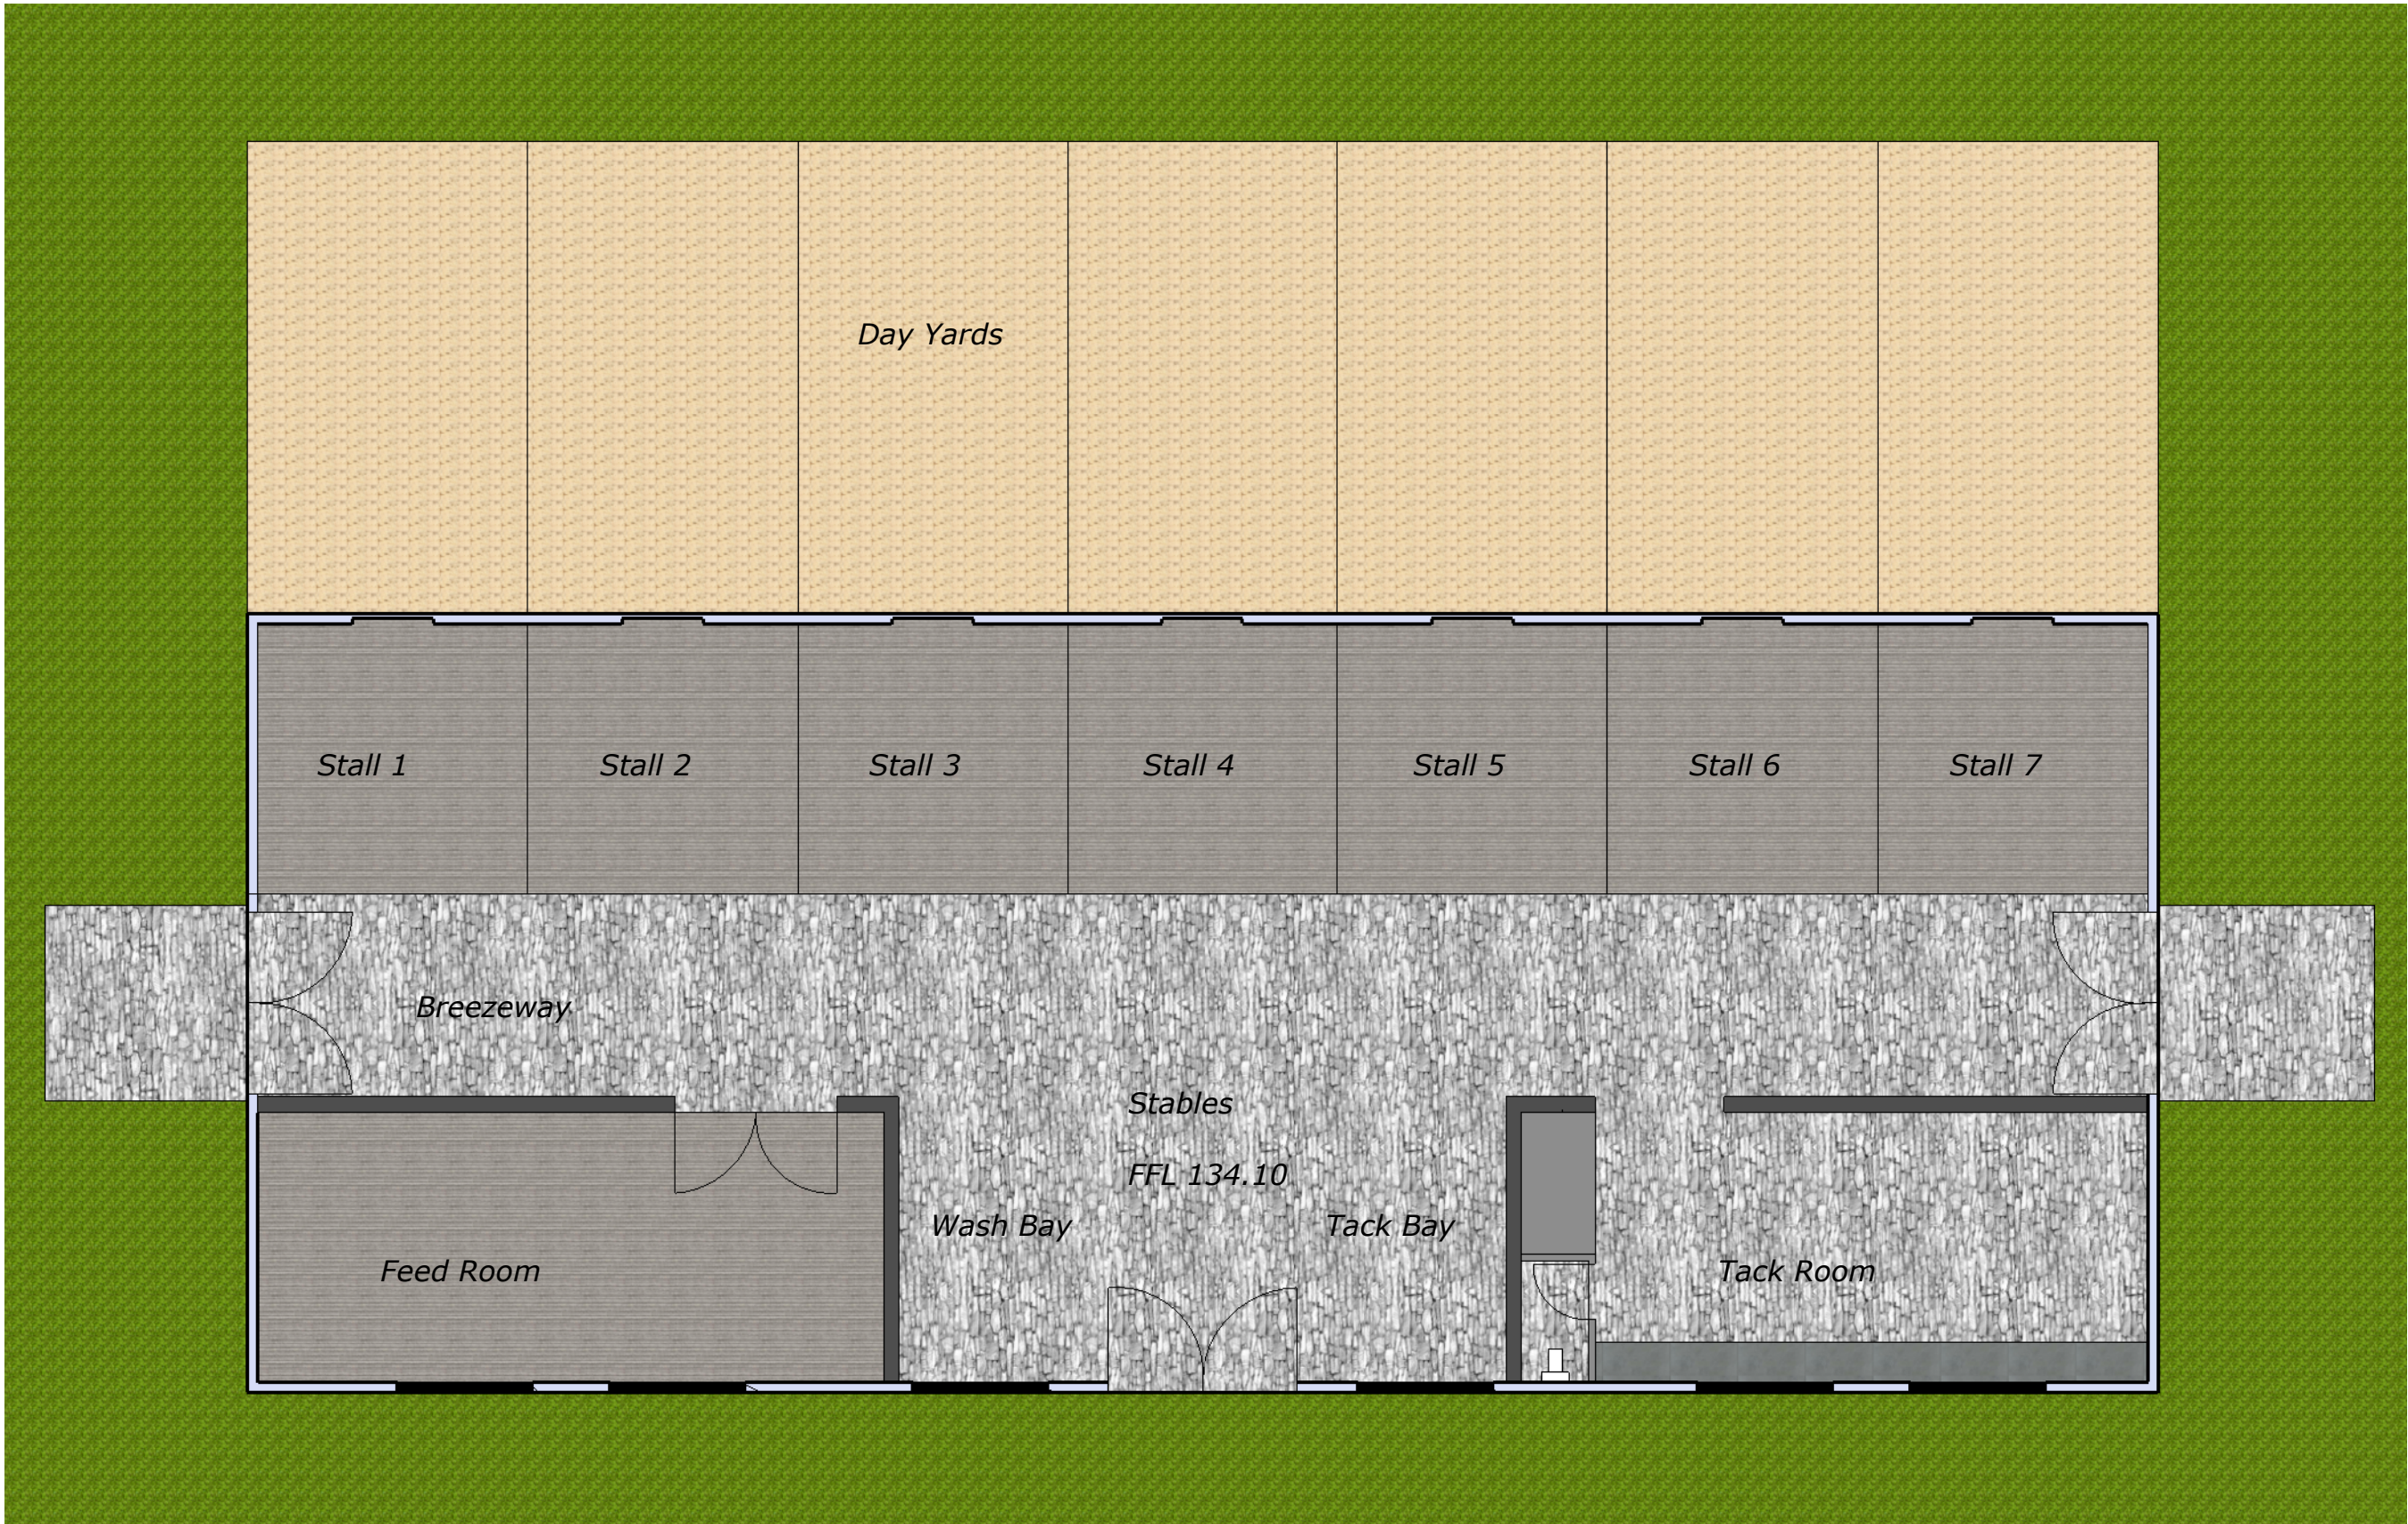

Floor Plan

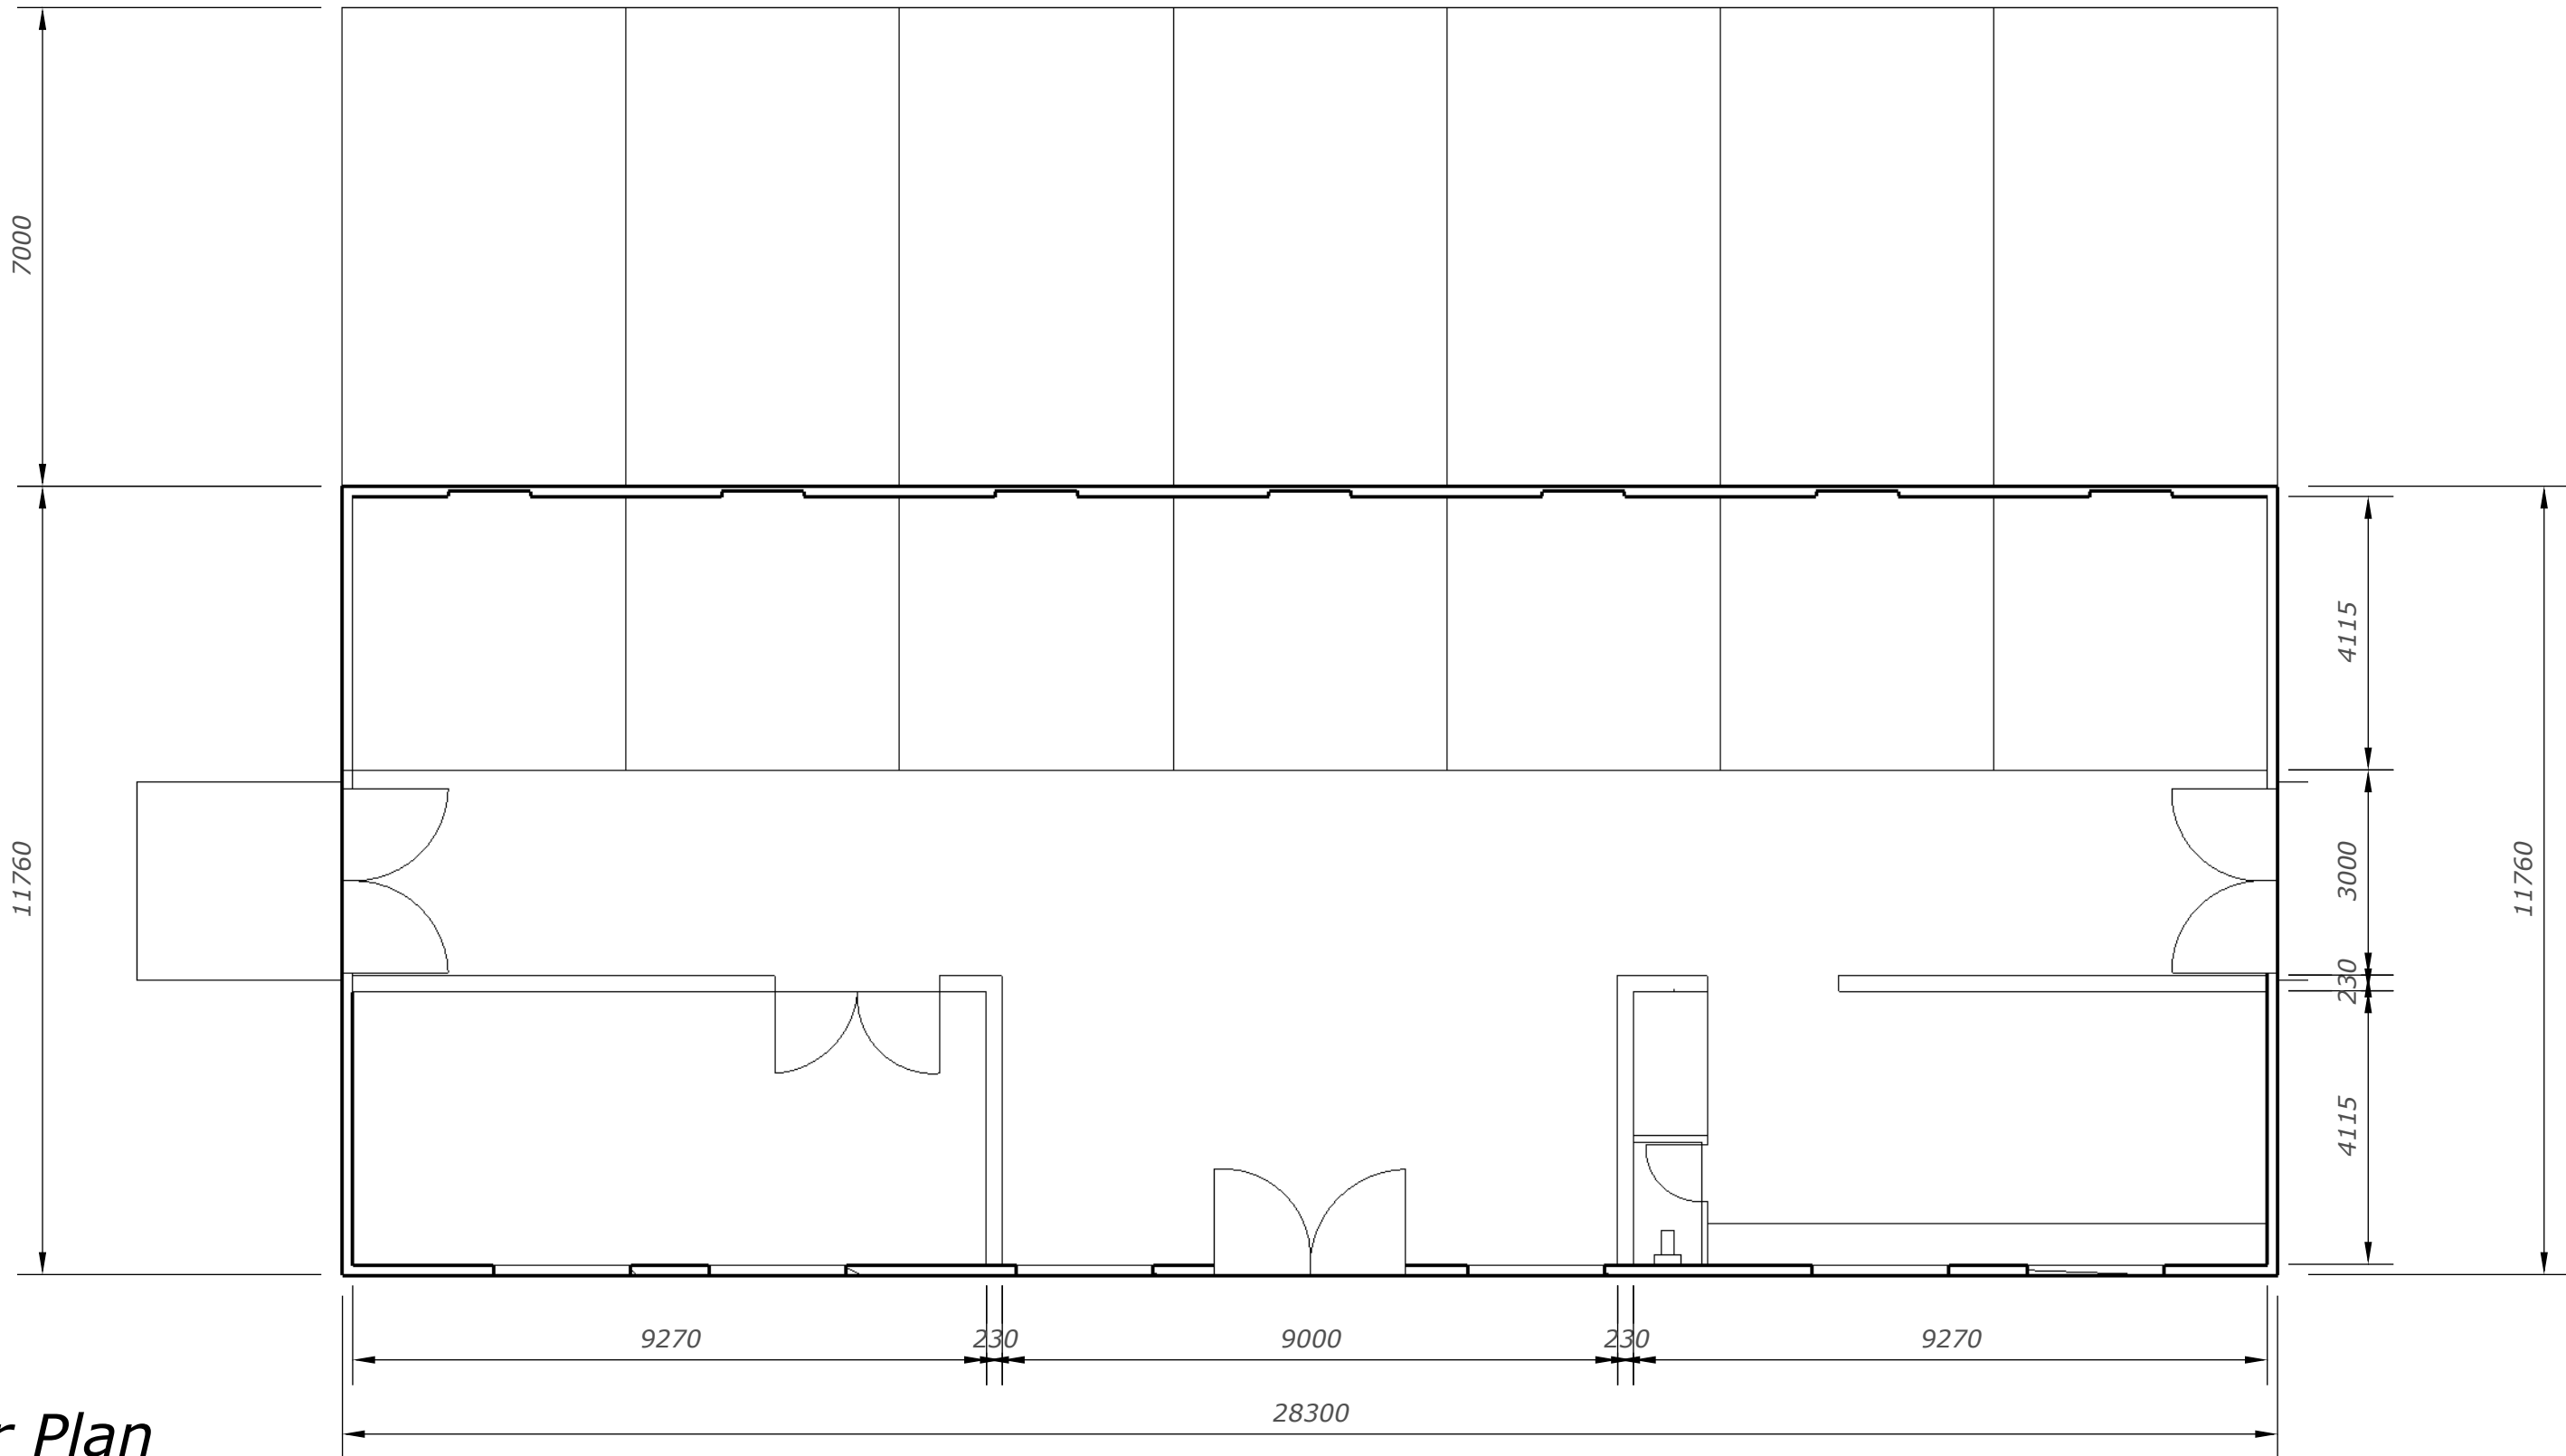

Floor Plan

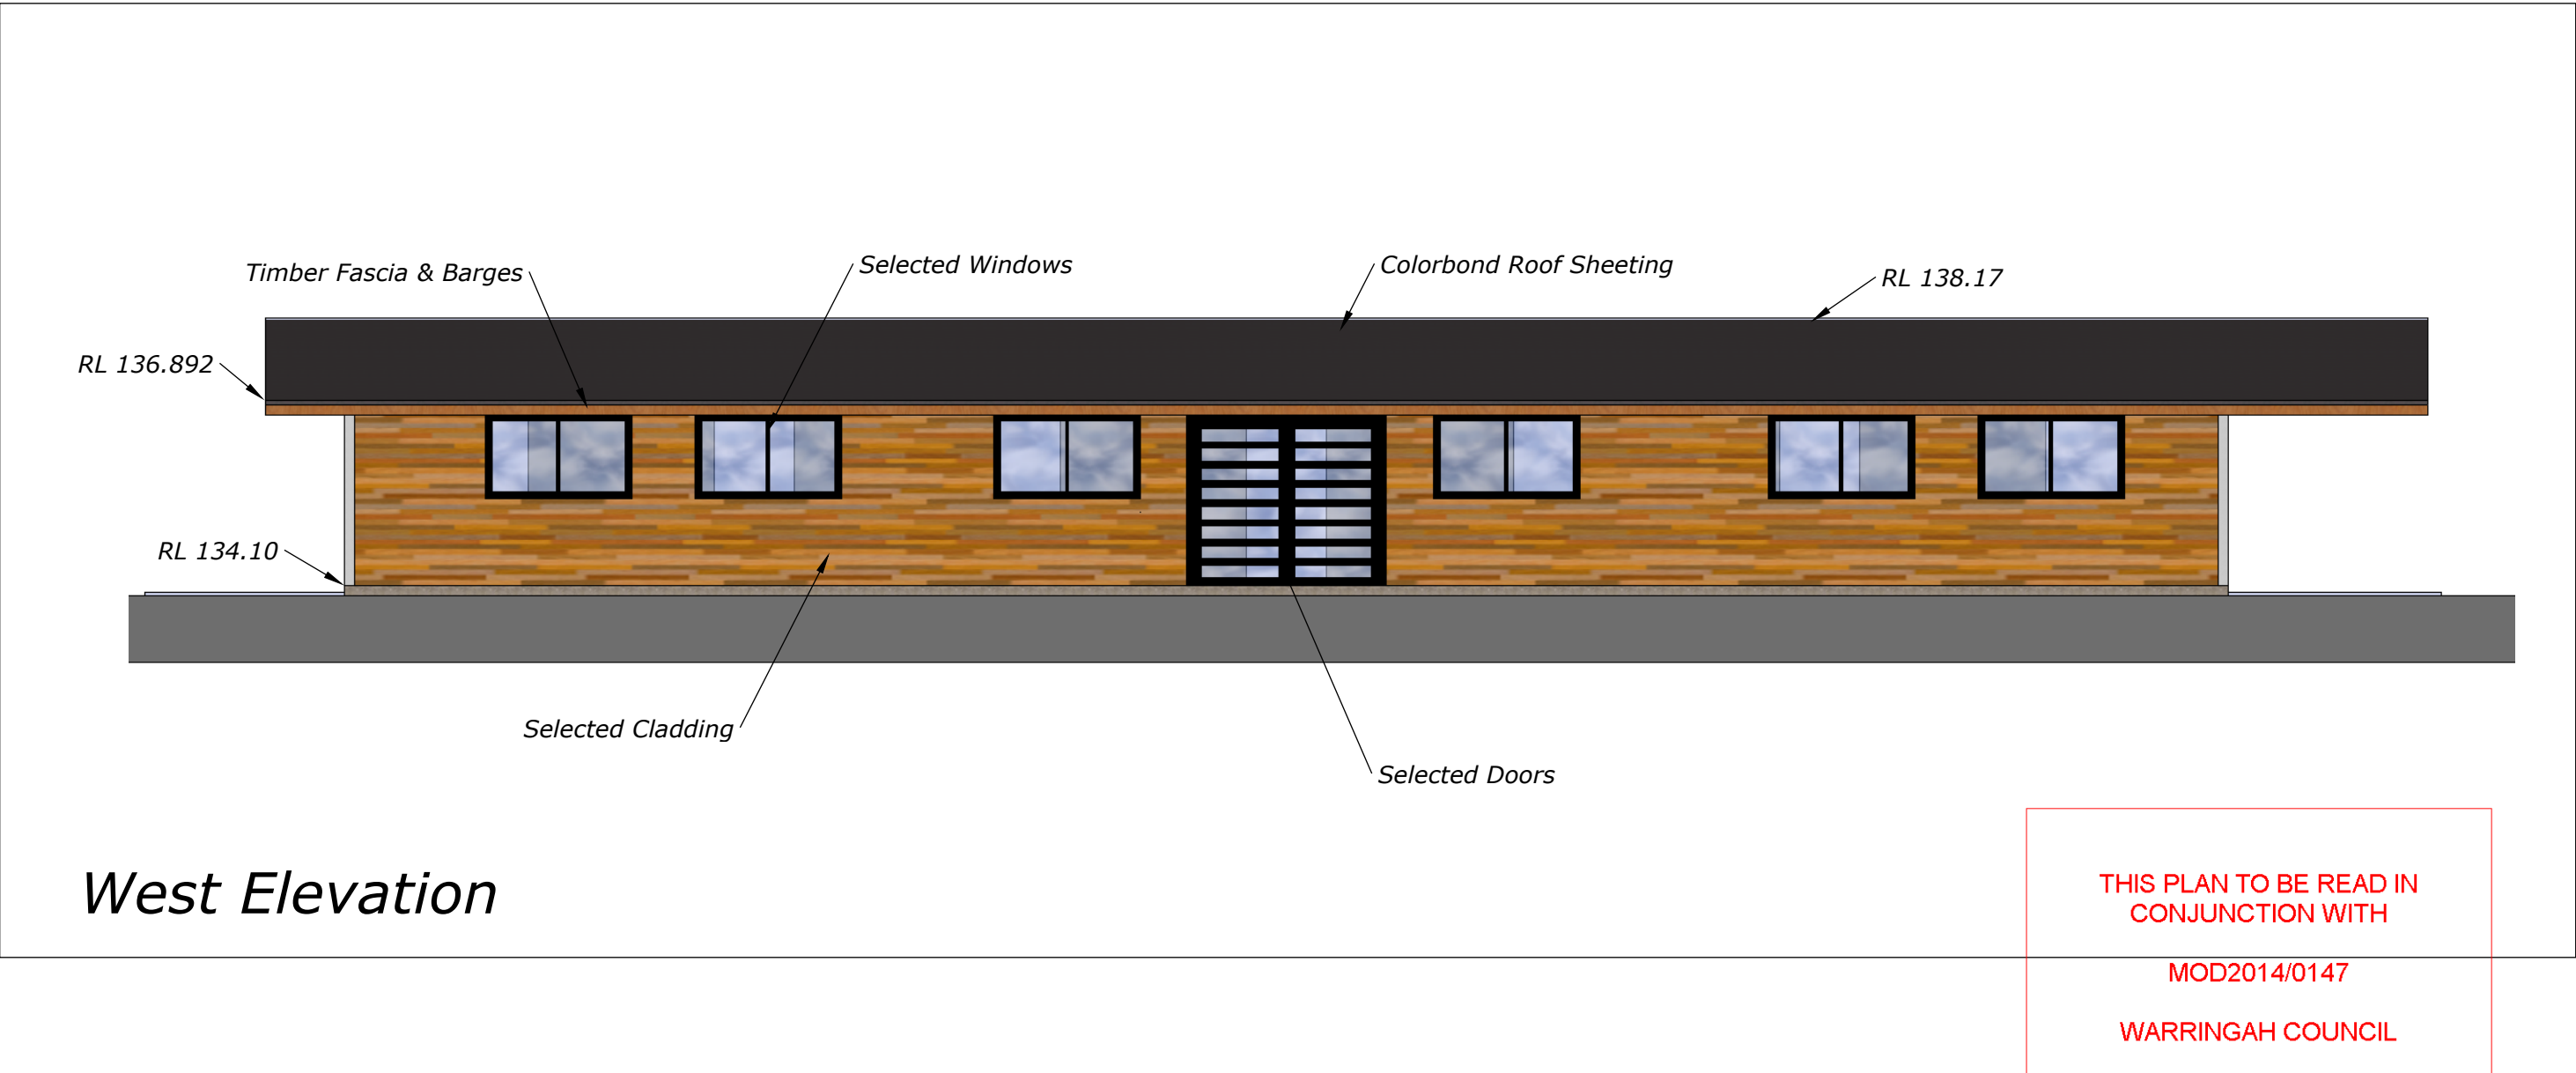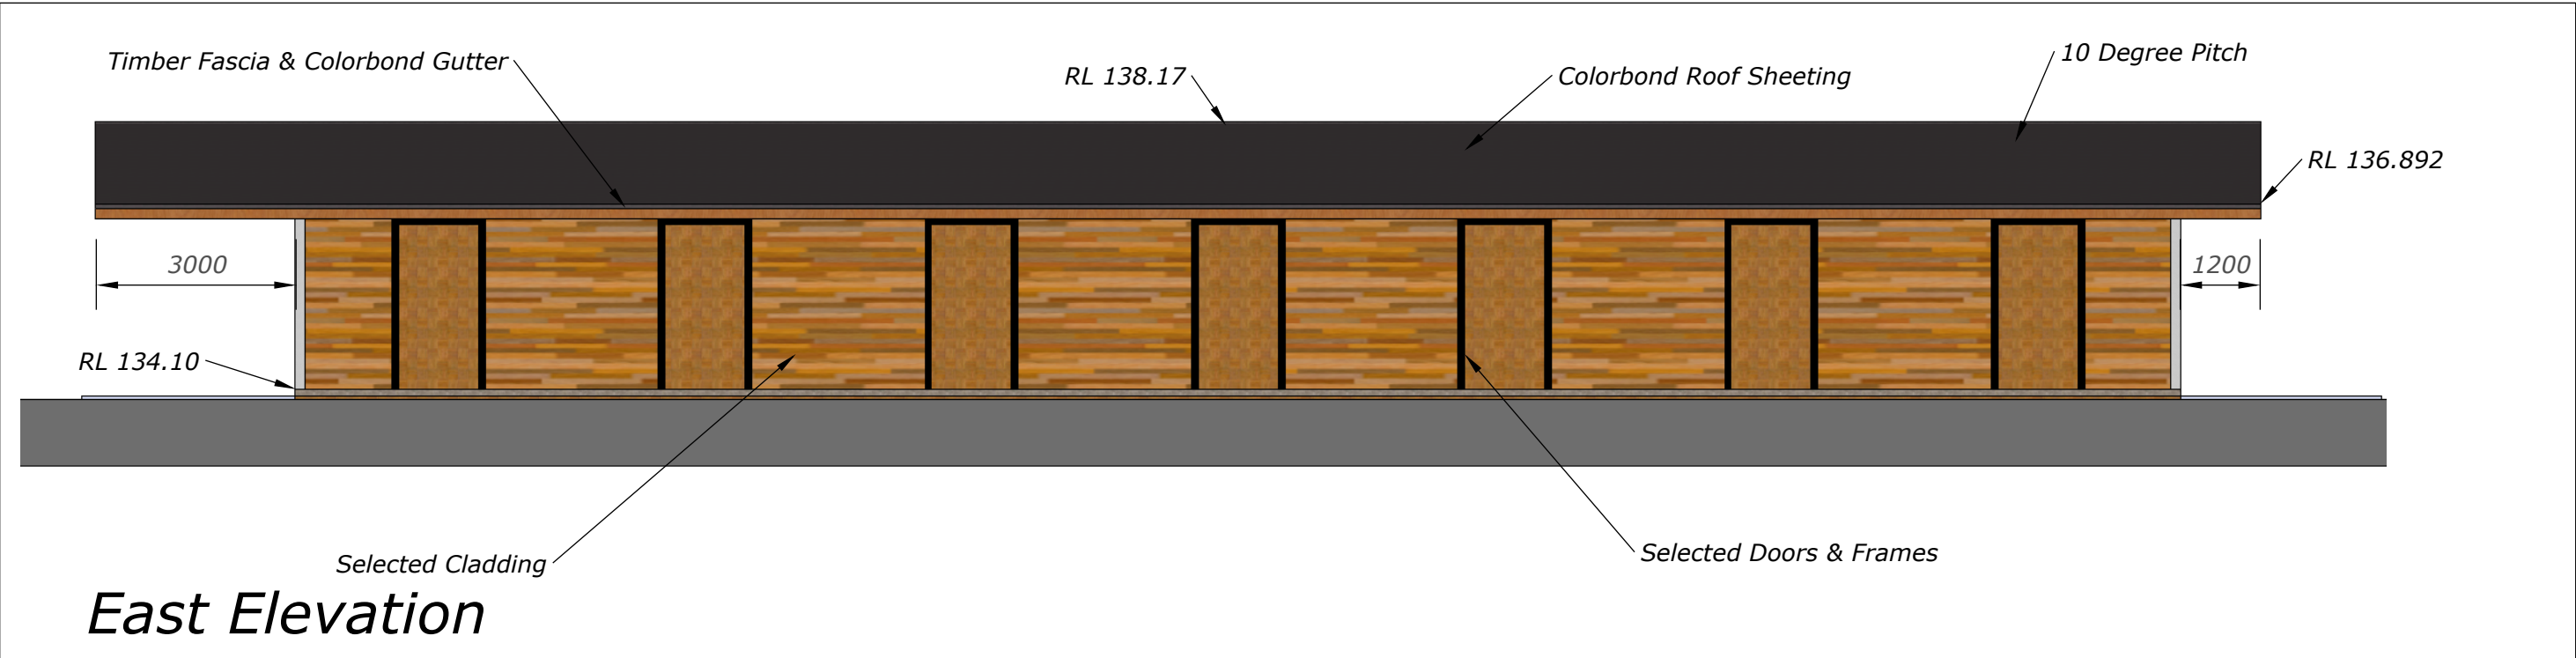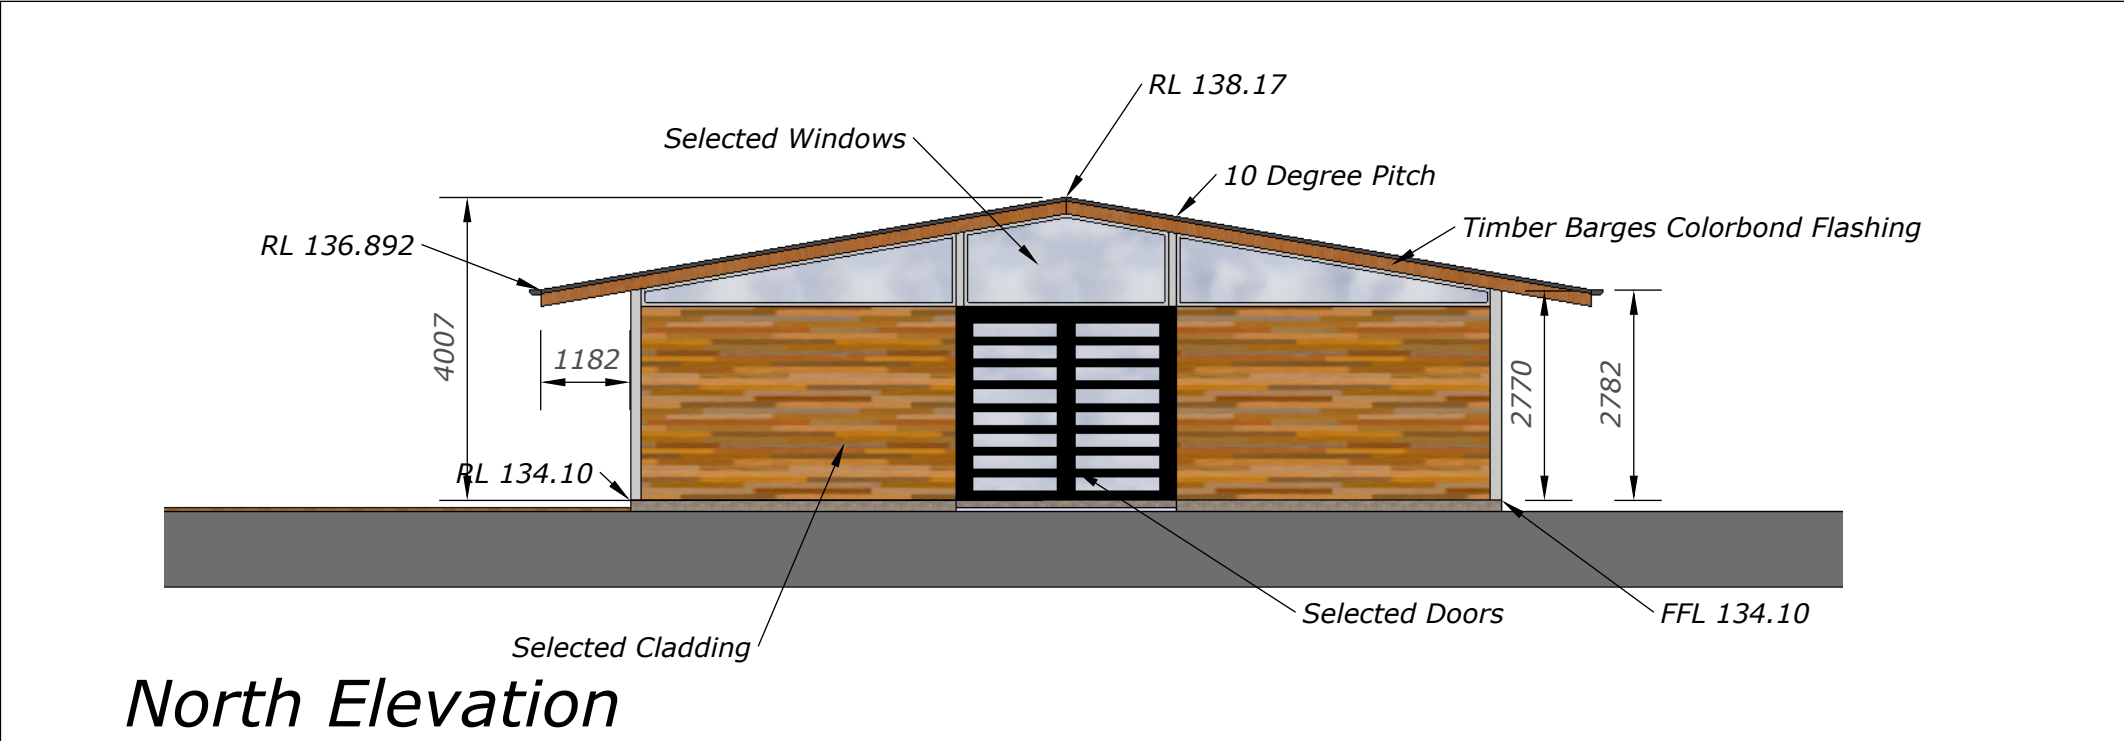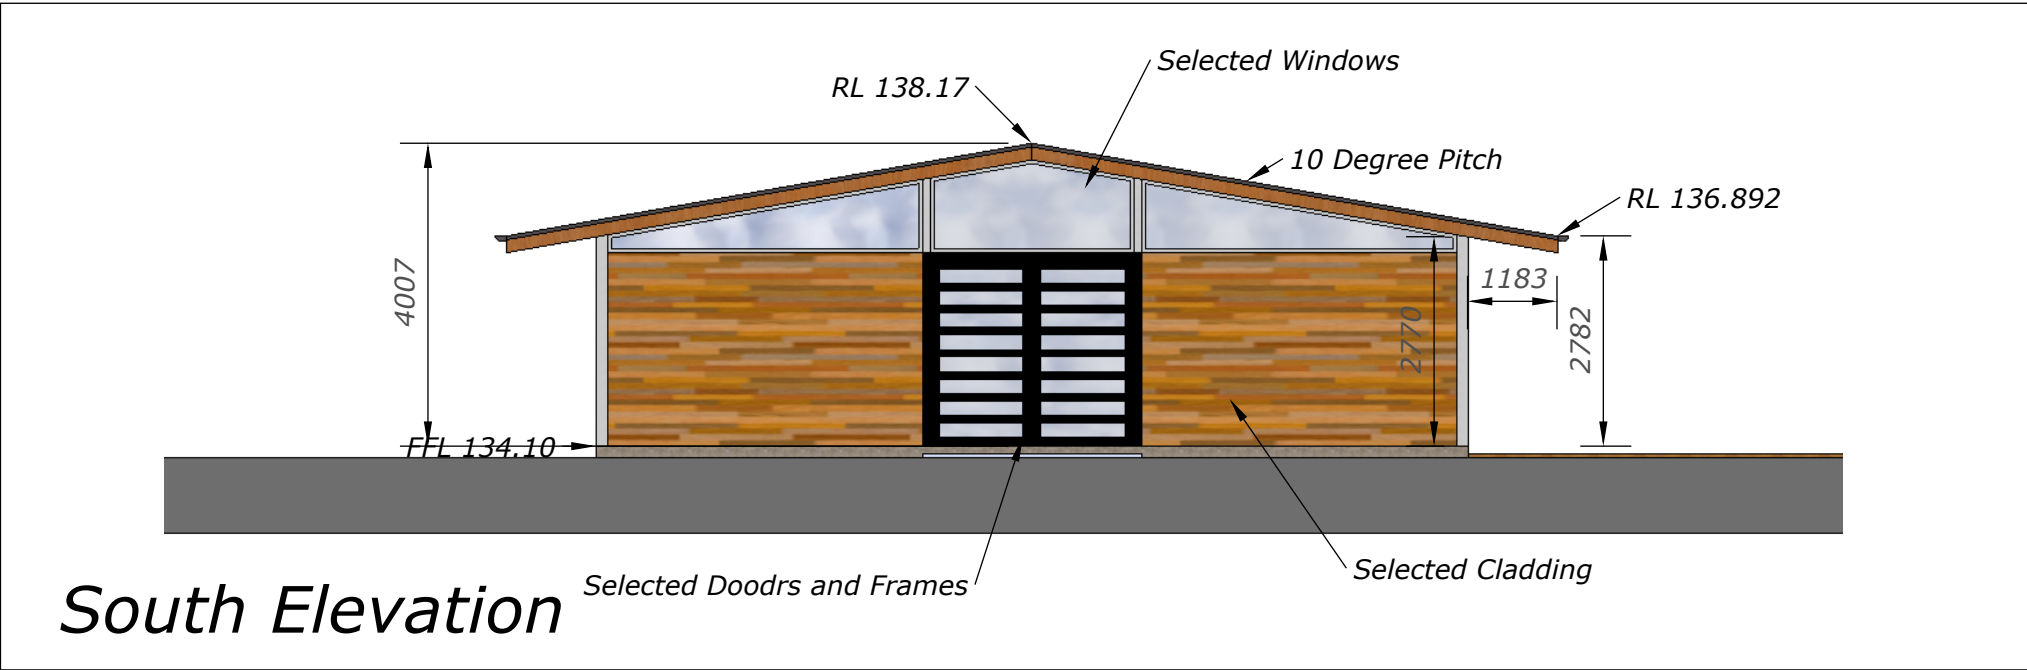

THIS PLAN TO BE READ IN
CONJUNCTION WITH
MOD2014/0147
WARRINGAH COUNCIL


MJ Shepherd & Co Pty Ltd

Client K & P Shaw
Project 170 Morgan Rd Belrose
lot 170
DP 752038

Scale 1:500
Job No. 2013/1109
Date July 2013

Stable
plan Elevation

REVISIONS		
	MM/DD/YY	REMARKS
1	12/07/13	Issued for DA
2	11/12/13	Issued for Section 96
3	19/12/13	Issued for CC
4	24/03/14	Issued for Section 96
5	01/07/14	Issued for Section 96

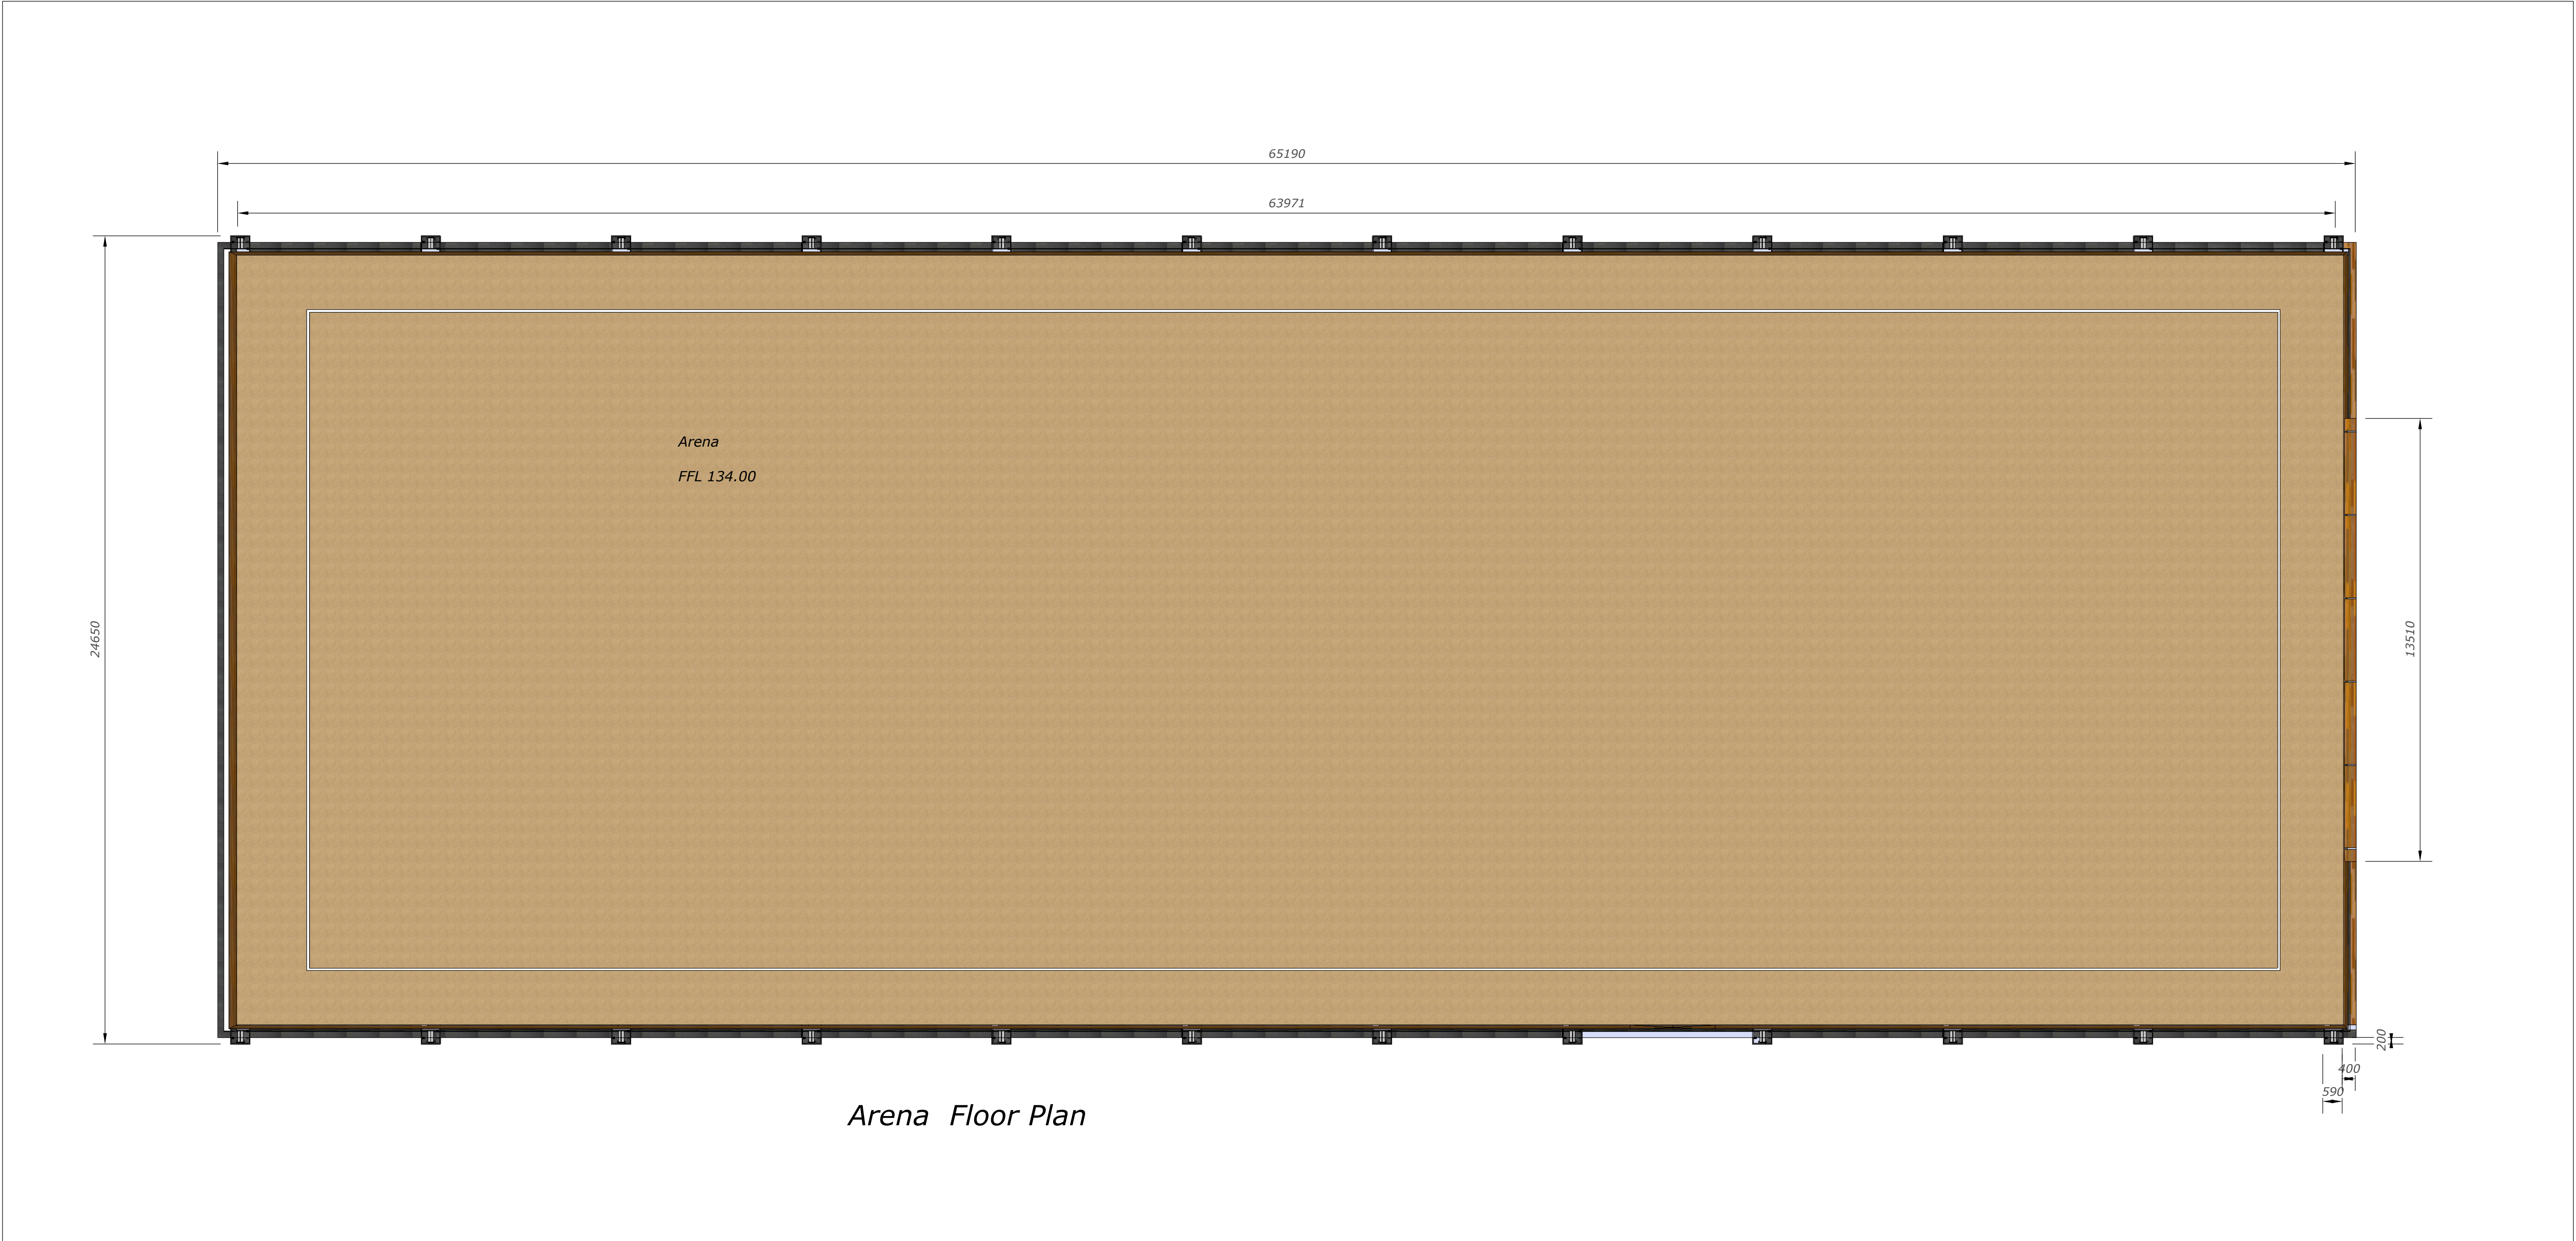

THIS PLAN TO BE READ IN
CONJUNCTION WITH
MOD2014/0147
WARRINGAH COUNCIL

MJ Shepherd & Co Pty Ltd





Client	K & P Shaw	Scale	1:500
Project	170 Morgan Rd Belrose lot 170 DP 752038	Job No.	2013/1109
		Date	July 2013

Arena
Plan

REVISIONS		
	MM/DD/YY	REMARKS
1	12/07/13	Issued for DA
2	11/12/13	Issued for Secton 96
3	19/12/13	Issued for CC
4	24/03/14	Issued for Section 96
5	01/07/14	Issued for Section 96

016

I

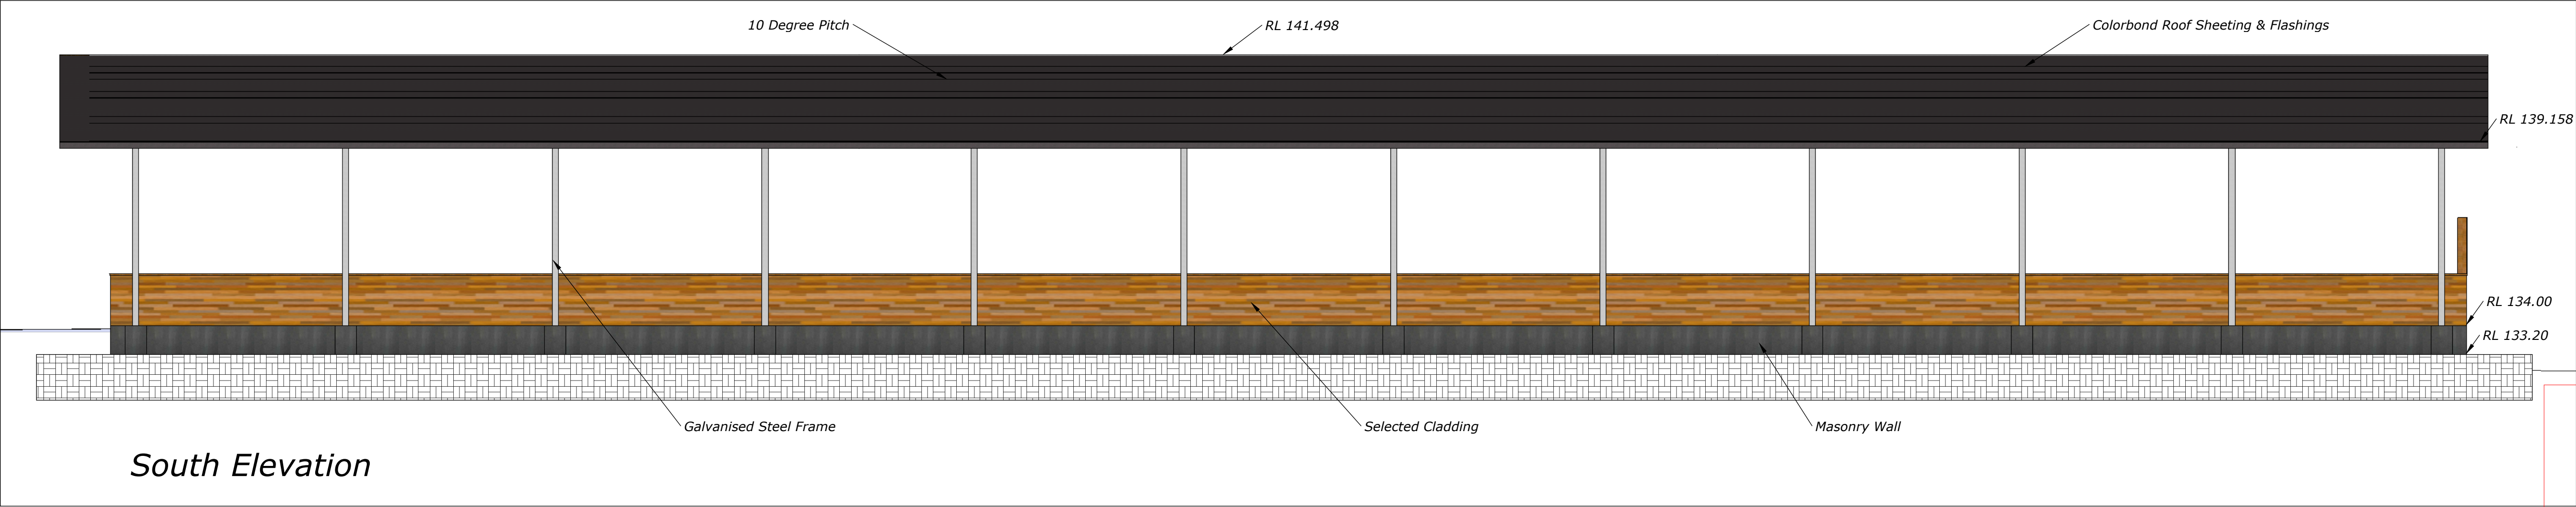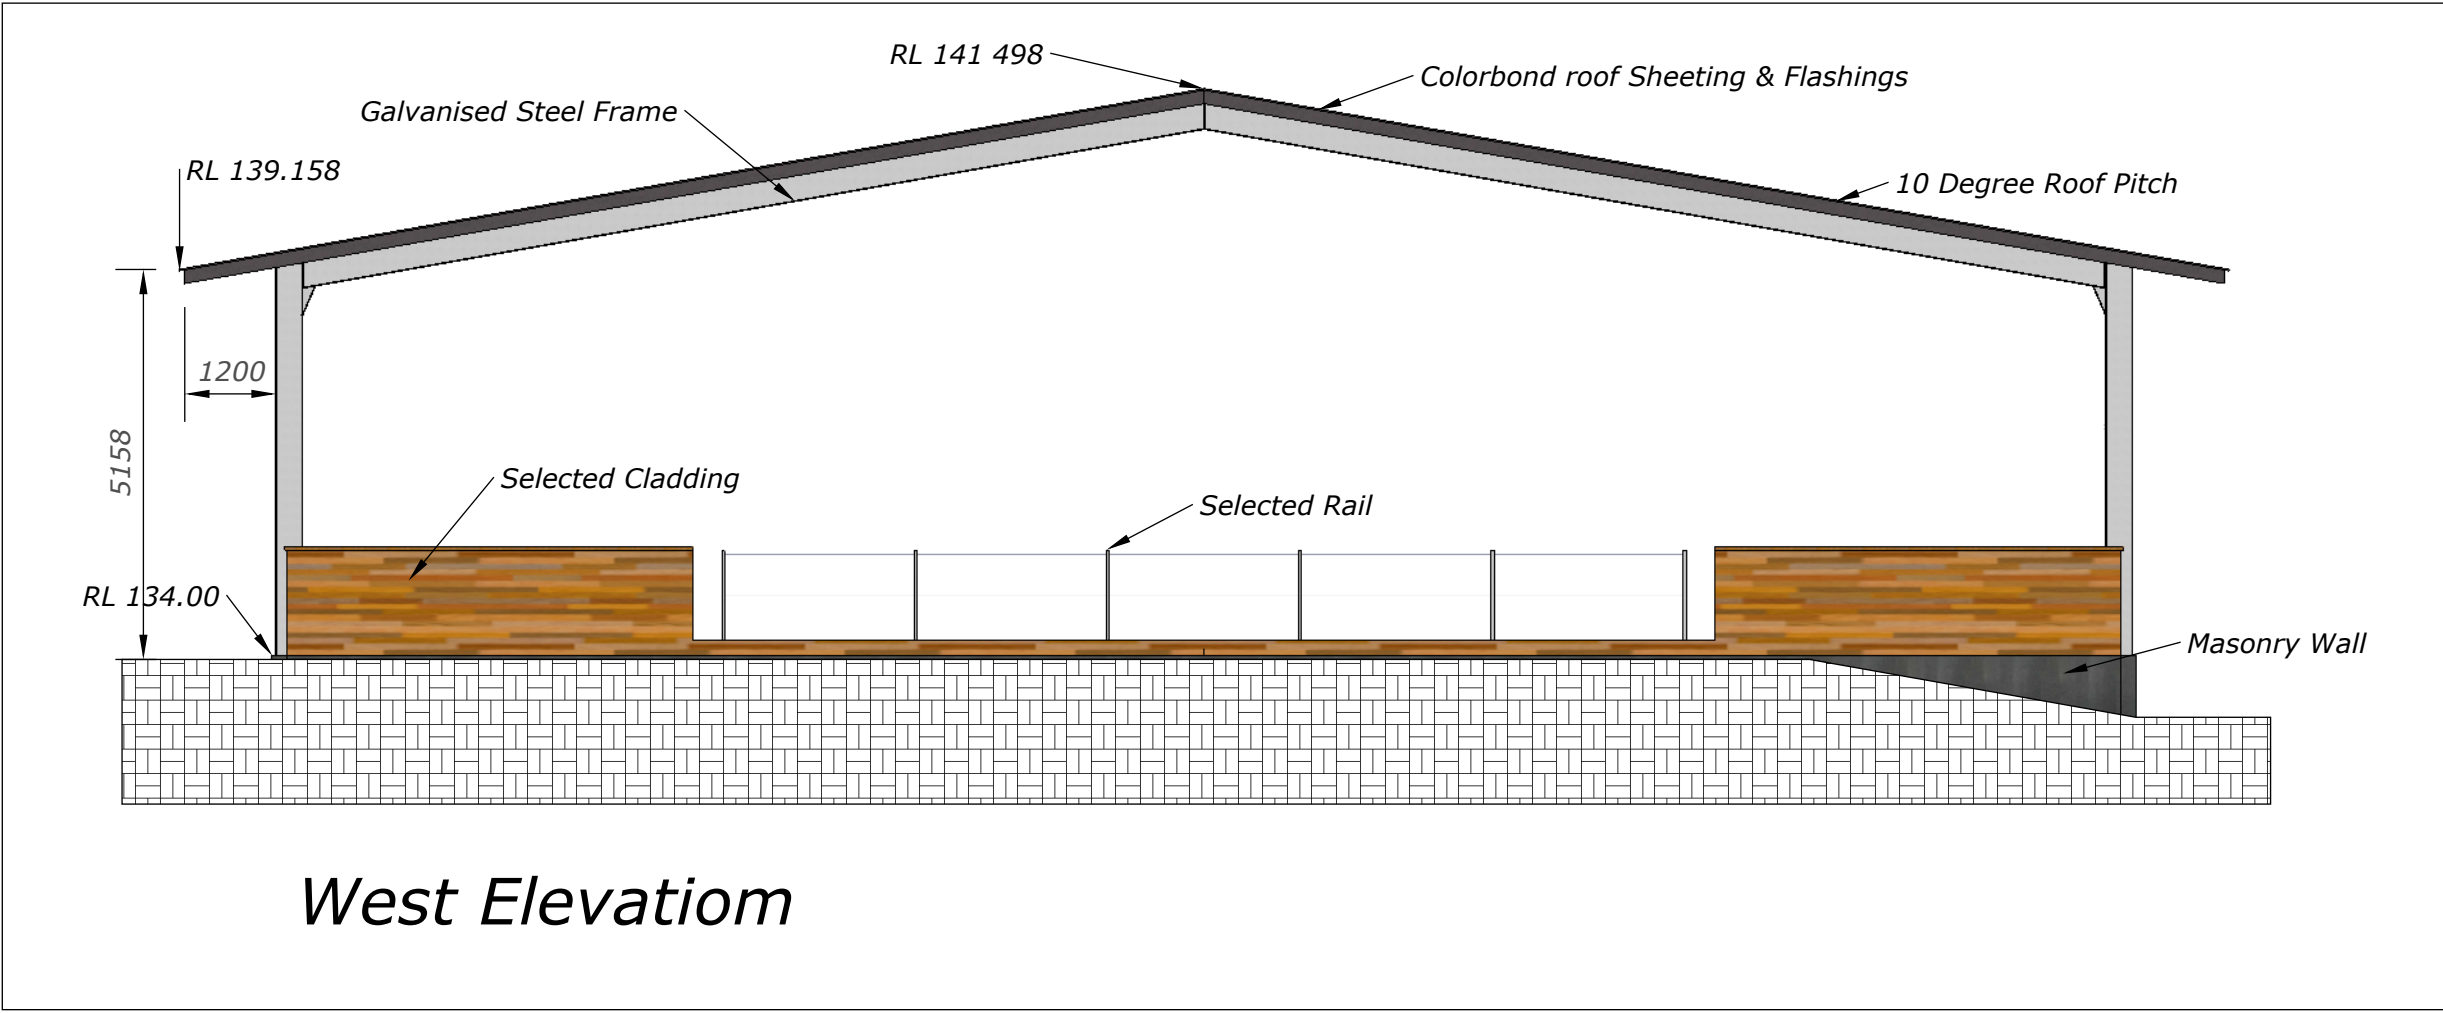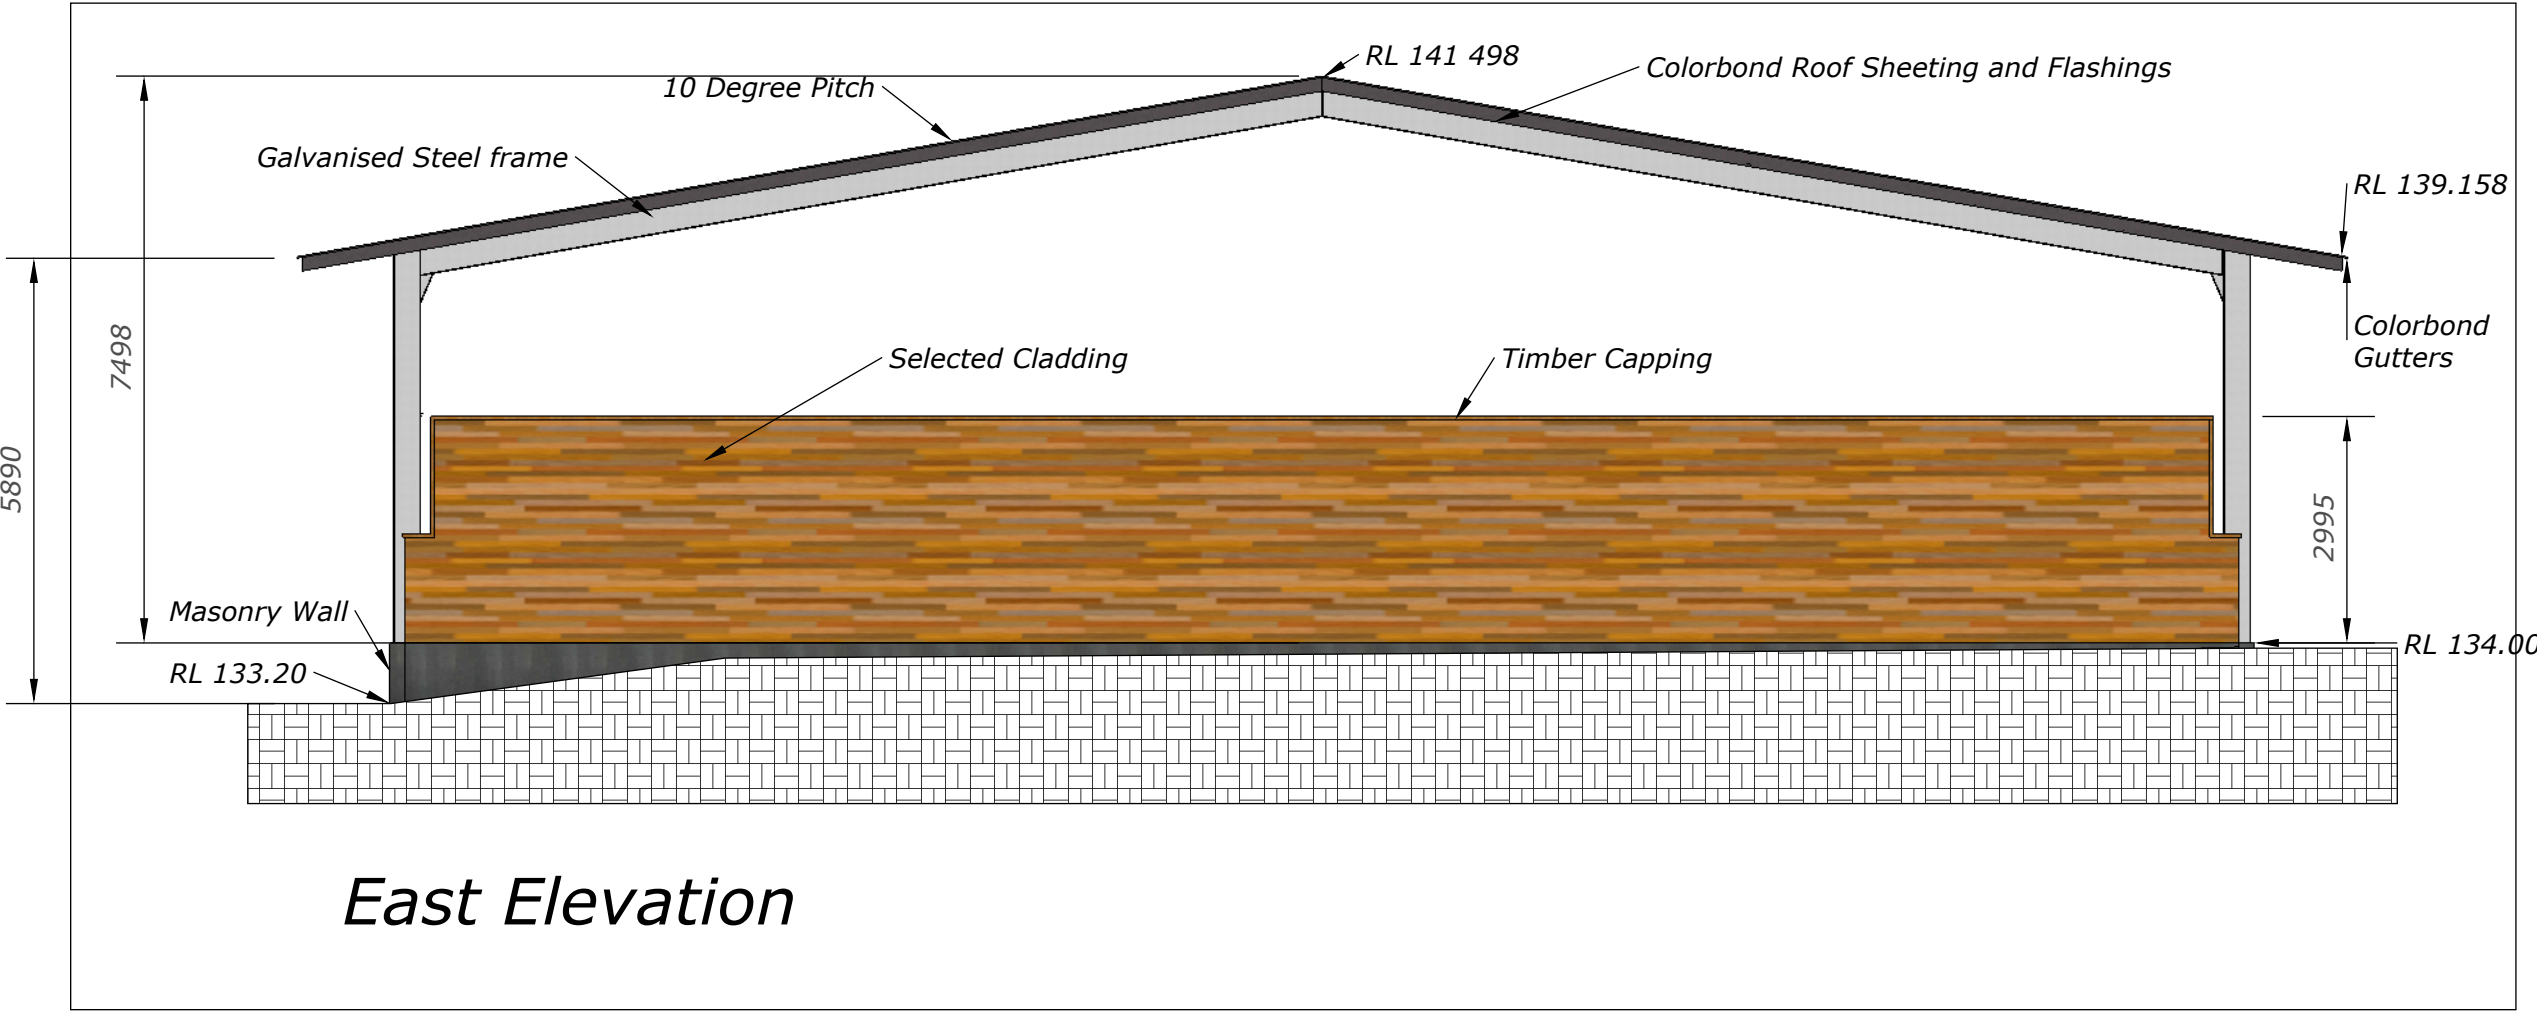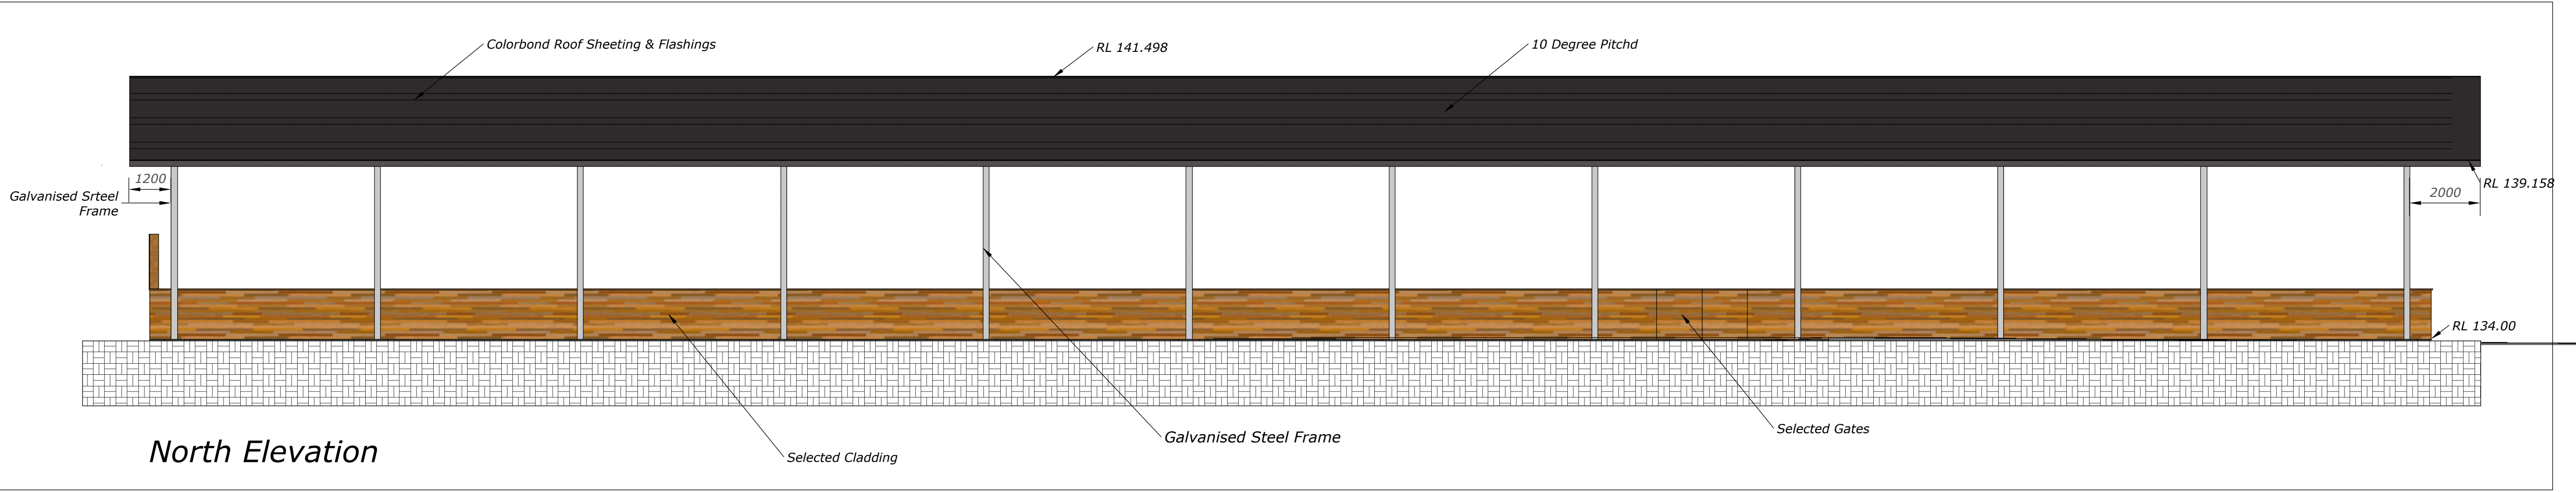

THIS PLAN TO BE READ IN
CONJUNCTION WITH
MOD2014/0147
WARRINGAH COUNCIL

MJ Shepherd & Co Pty Ltd

Client K & P Shaw
Project 170 Morgan Rd Belrose
lot 170
DP 752038

Scale 1:500
Job No. 2013/1109
Date July 2013

Arena
Elevations

REVISIONS		
	MM/DD/YY	REMARKS
1	12/07/13	Issued for DA
2	11/12/13	Issued for Section 96
3	19/12/13	Issued for CC
4	24/03/14	Issued for Section 96
5	01/07/14	Issued for Section 96