


69 BASSETT STREET MONA VALE


1:100 @ A3


DEC 2022

**ARCHITECTS** 



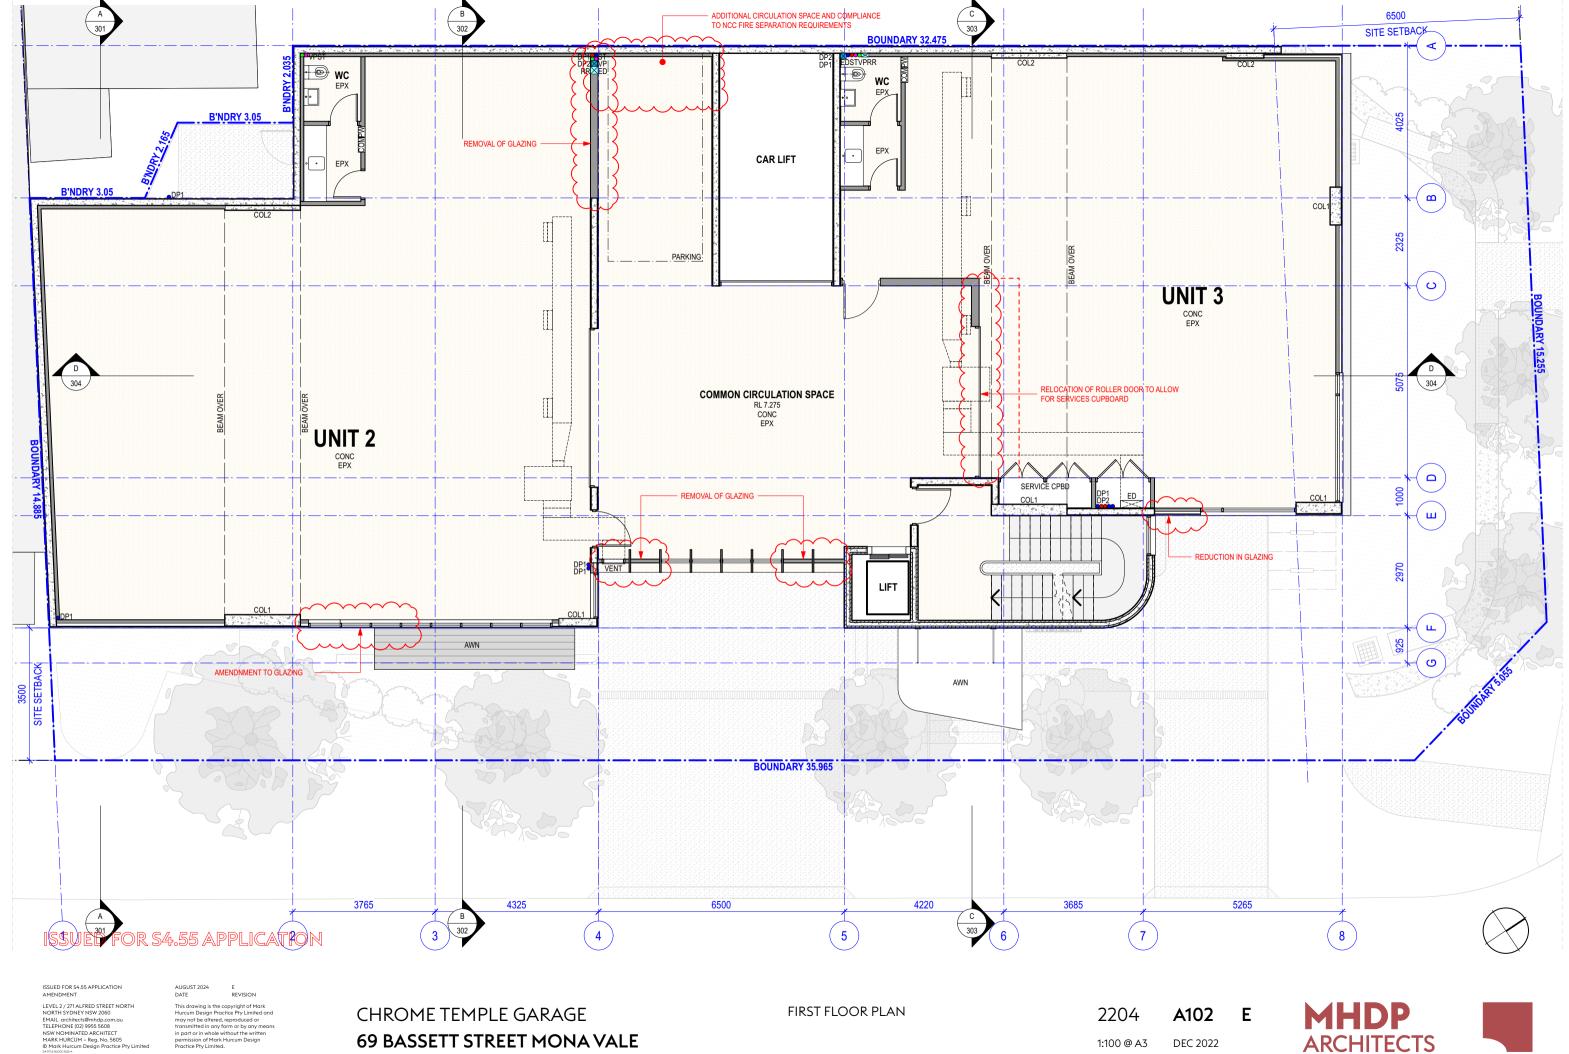

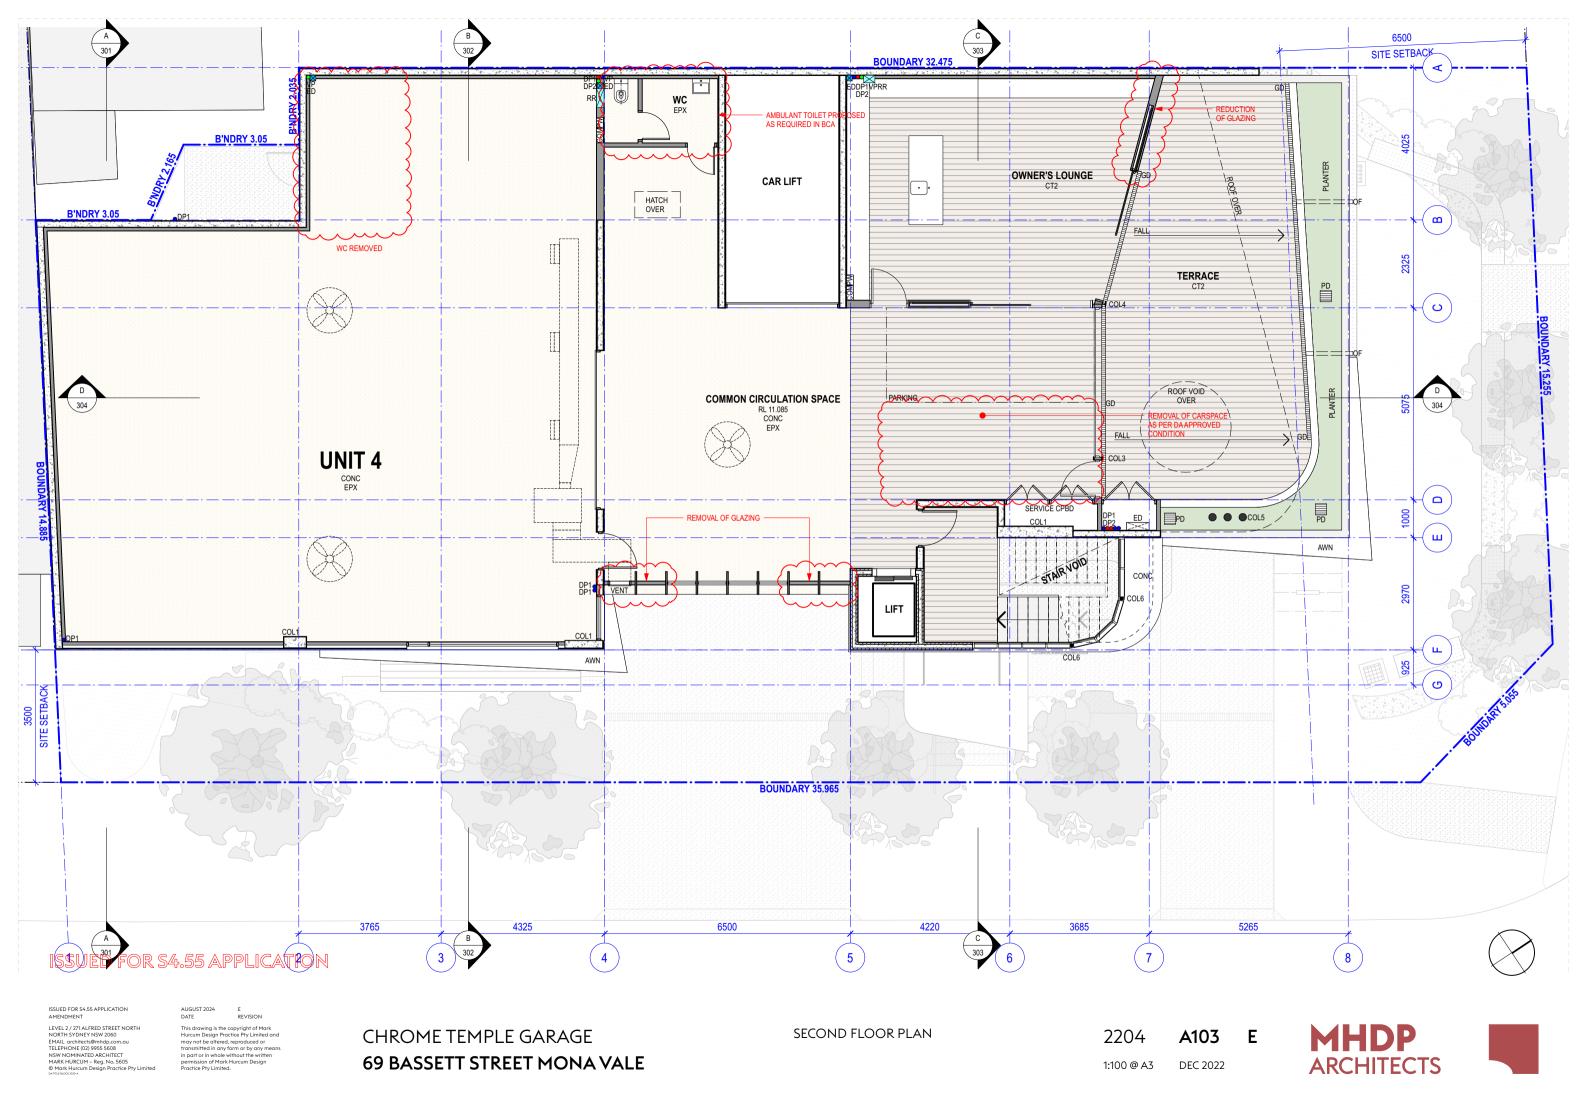

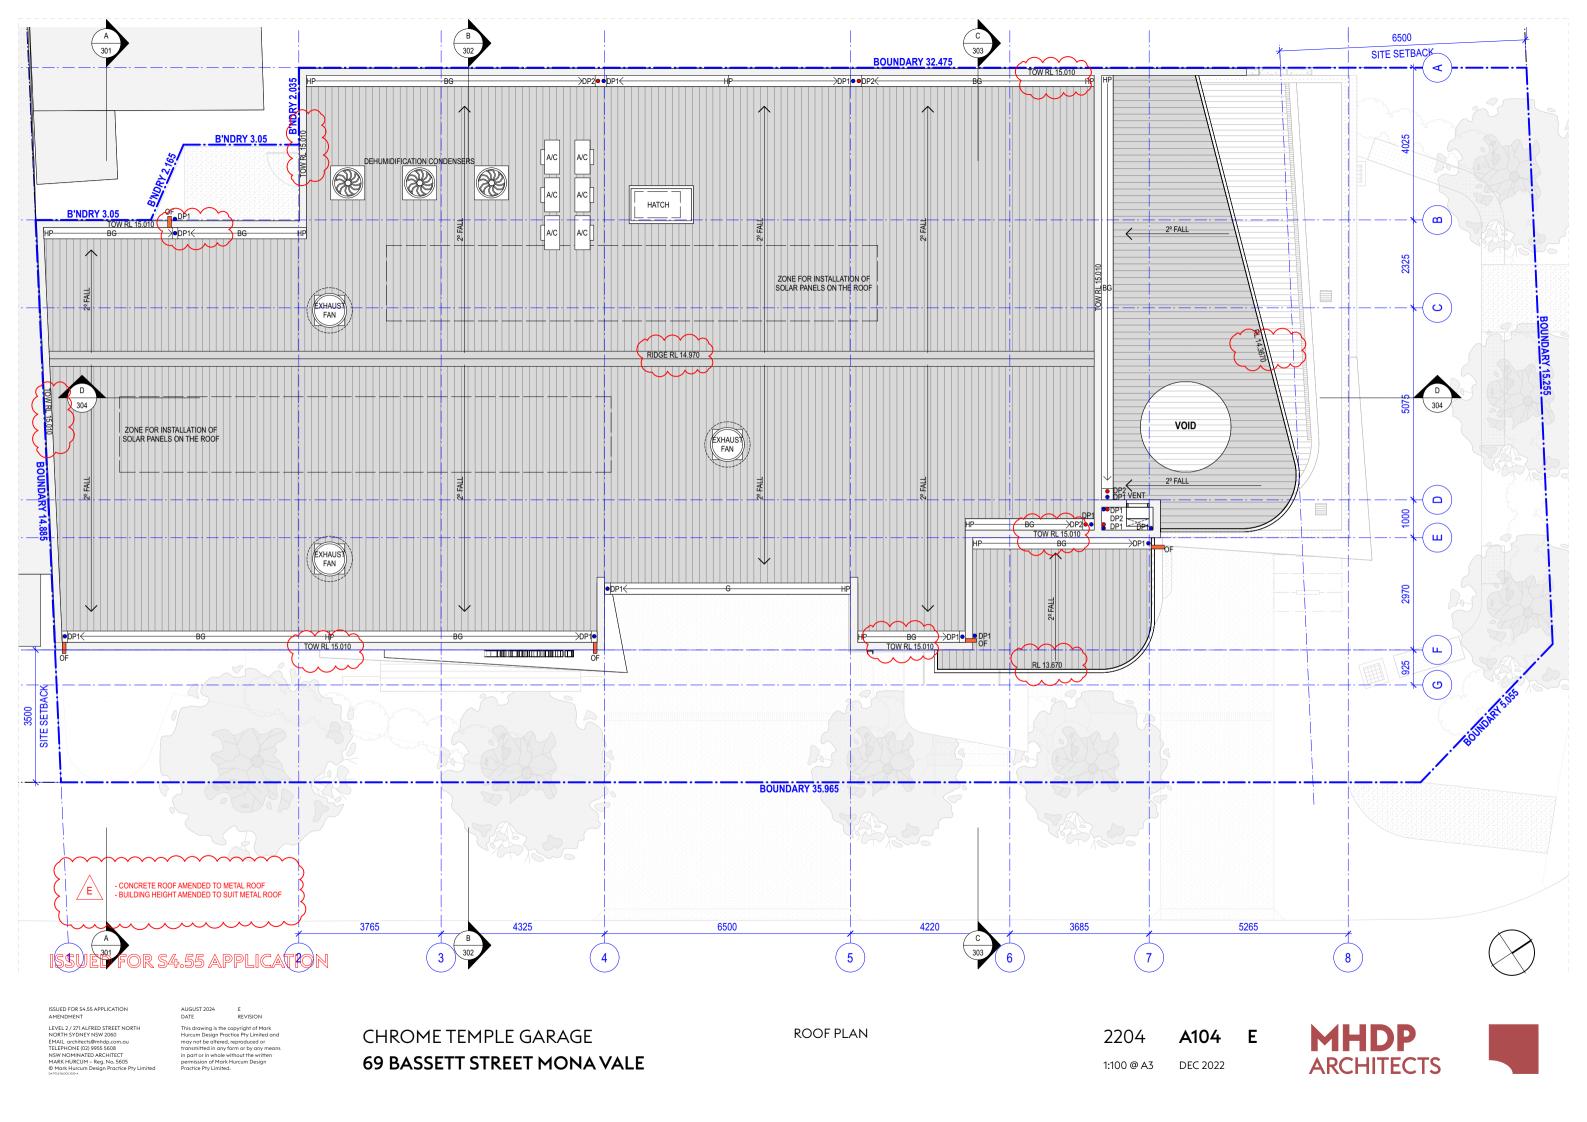



LEVEL 2 / 271 ALFRED STREET NORTH
NORTH SYDNEY NSW 2060
EMAIL architects/emhidp.com.au
TELEPHONE (02) 9955 5068
NSW NOMINATED ARCHITECT
MARK HURCUM - Reg. No. 5605
Ø Mark Hurcum Design Practice Pty Limited

CHROME TEMPLE GARAGE 69 BASSETT STREET MONA VALE

2204

1:100 @ A3

A201 DEC 2022

D

**MHDP ARCHITECTS** 

**EXTERNAL FINISHES** 





ISSUED FOR \$4.55 APPLICATION AMENDMENT

LEVEL 2 / 271 ALFRED STREET NORTH NORTH SYDNEY NSW 2060 EMAIL archites@mhdp.com.au TELEPHONE (02) 9955 5608 NSW NOMINATED ARCHITECT MARK HURCUM - Reg. No. 5605 @ Mark Hurcum Design Practice Pty Limited AUGUST 2024 D
DATE REVISION
This drawing is the copyright of Mark
Hurcum Design Practice Pty Limited
may not be altered, reproduced or
transmitted in any form or by any me

CHROME TEMPLE GARAGE

69 BASSETT STREET MONA VALE


SOUTH ELEVATION

2204 1:100 @ A3 A202 D

DEC 2022

MHDP ARCHITECTS



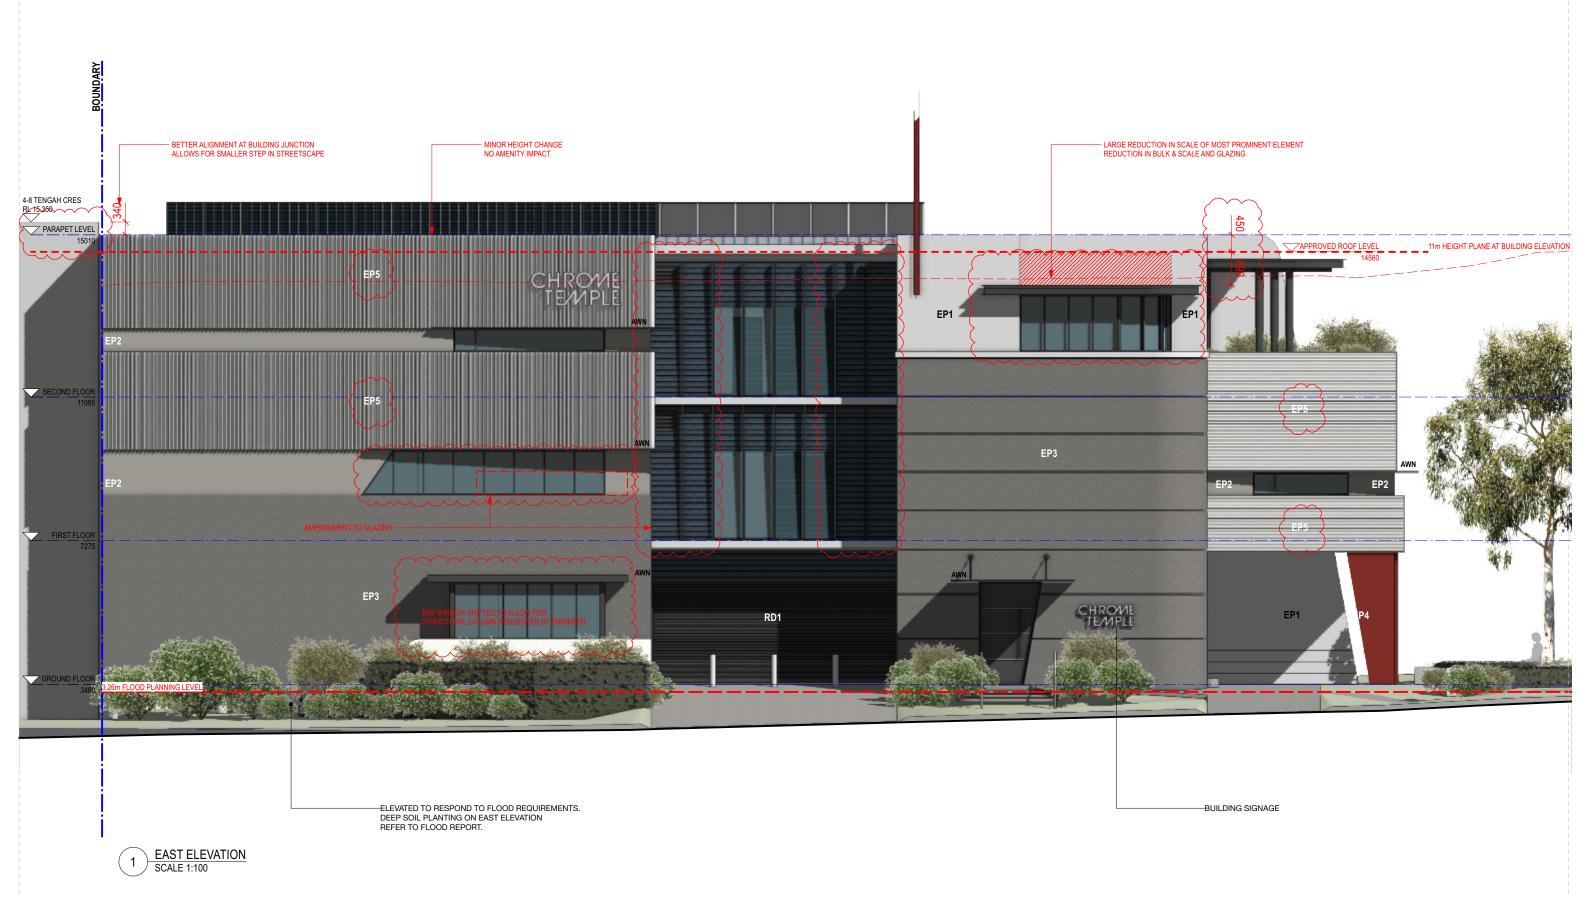

## ISSUED FOR S4.55 APPLICATION

ISSUED FOR \$4.55 APPLICATION AMENDMENT

LEVEL 2 / 271 ALFRED STREET NORTH
NORTH SYDNEY NSW 2060
EMAIL architects/emhidp.com.au
TELEPHONE (02) 9955 5068
NSW NOMINATED ARCHITECT
MARK HURCUM - Reg. No. 5605
Ø Mark Hurcum Design Practice Pty Limited

CHROME TEMPLE GARAGE 69 BASSETT STREET MONA VALE EAST ELEVATION

2204


1:100 @ A3

A203 D

DEC 2022

**MHDP ARCHITECTS** 



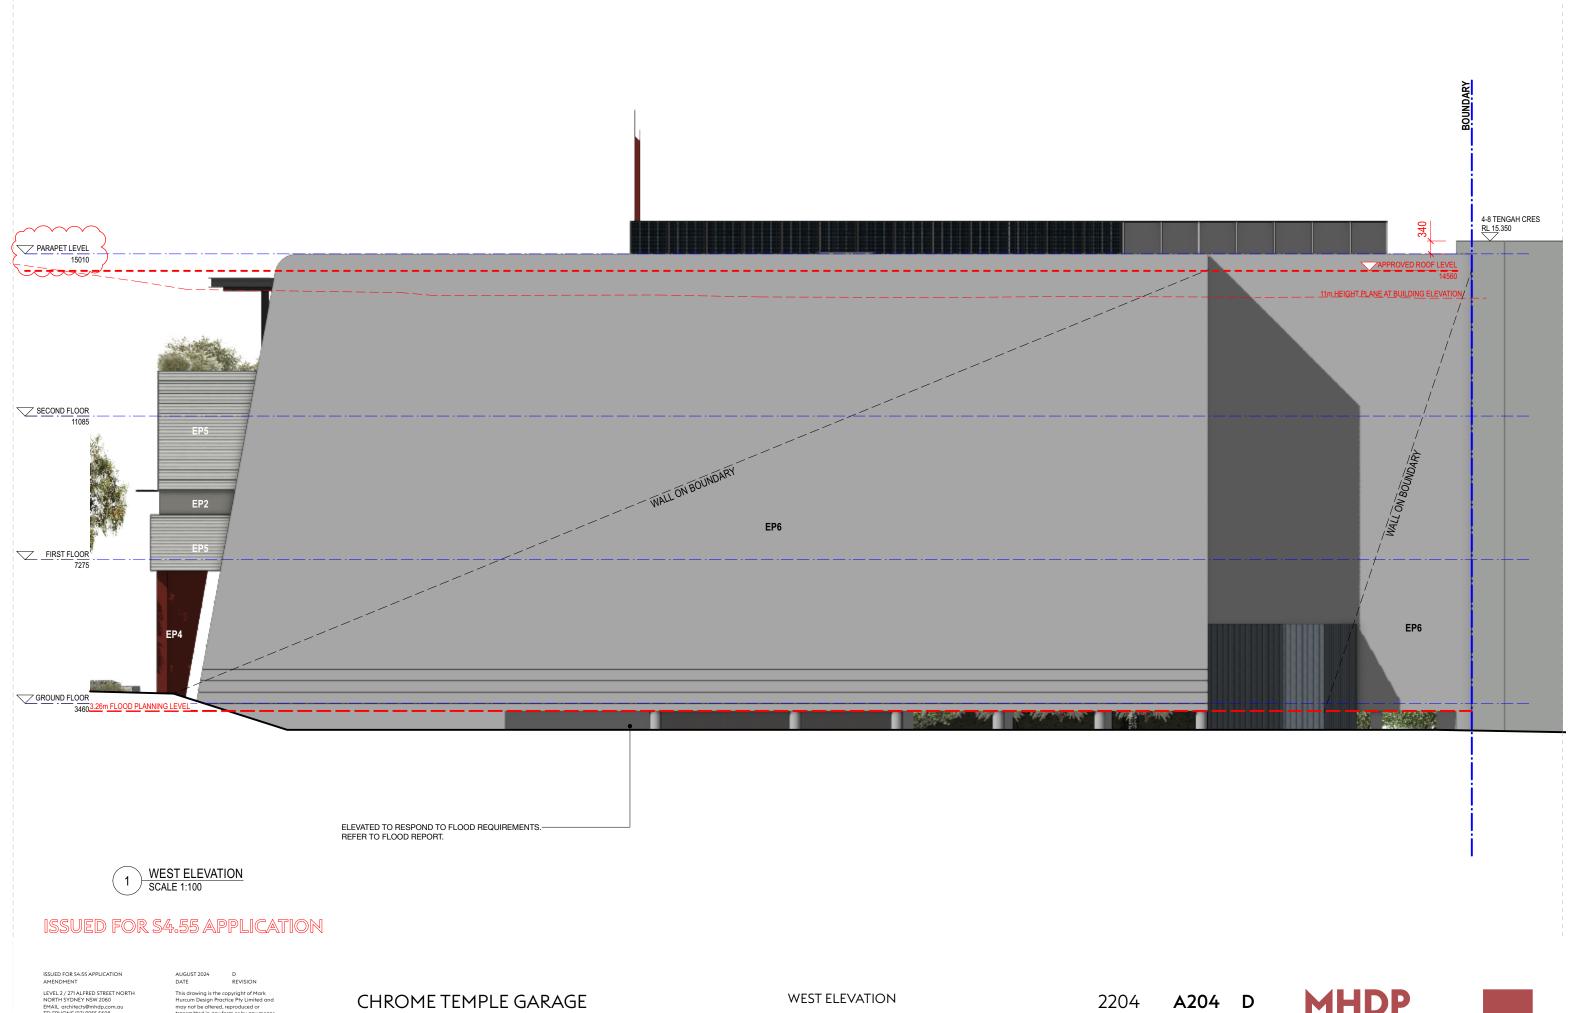

LEVEL 2 / 271 ALFRED STREET NORTH NORTH SYDNEY NSW 2060 EMAIL architects@mhdp.com.au TELEPHONE (02) 9955 5608 NSW NOMINATED ARCHITECT MARK HURCUM - Reg. No. 5605 © Mork Hurcum Design Proctice Pty Limited


69 BASSETT STREET MONA VALE

1:100 @ A3

DEC 2022





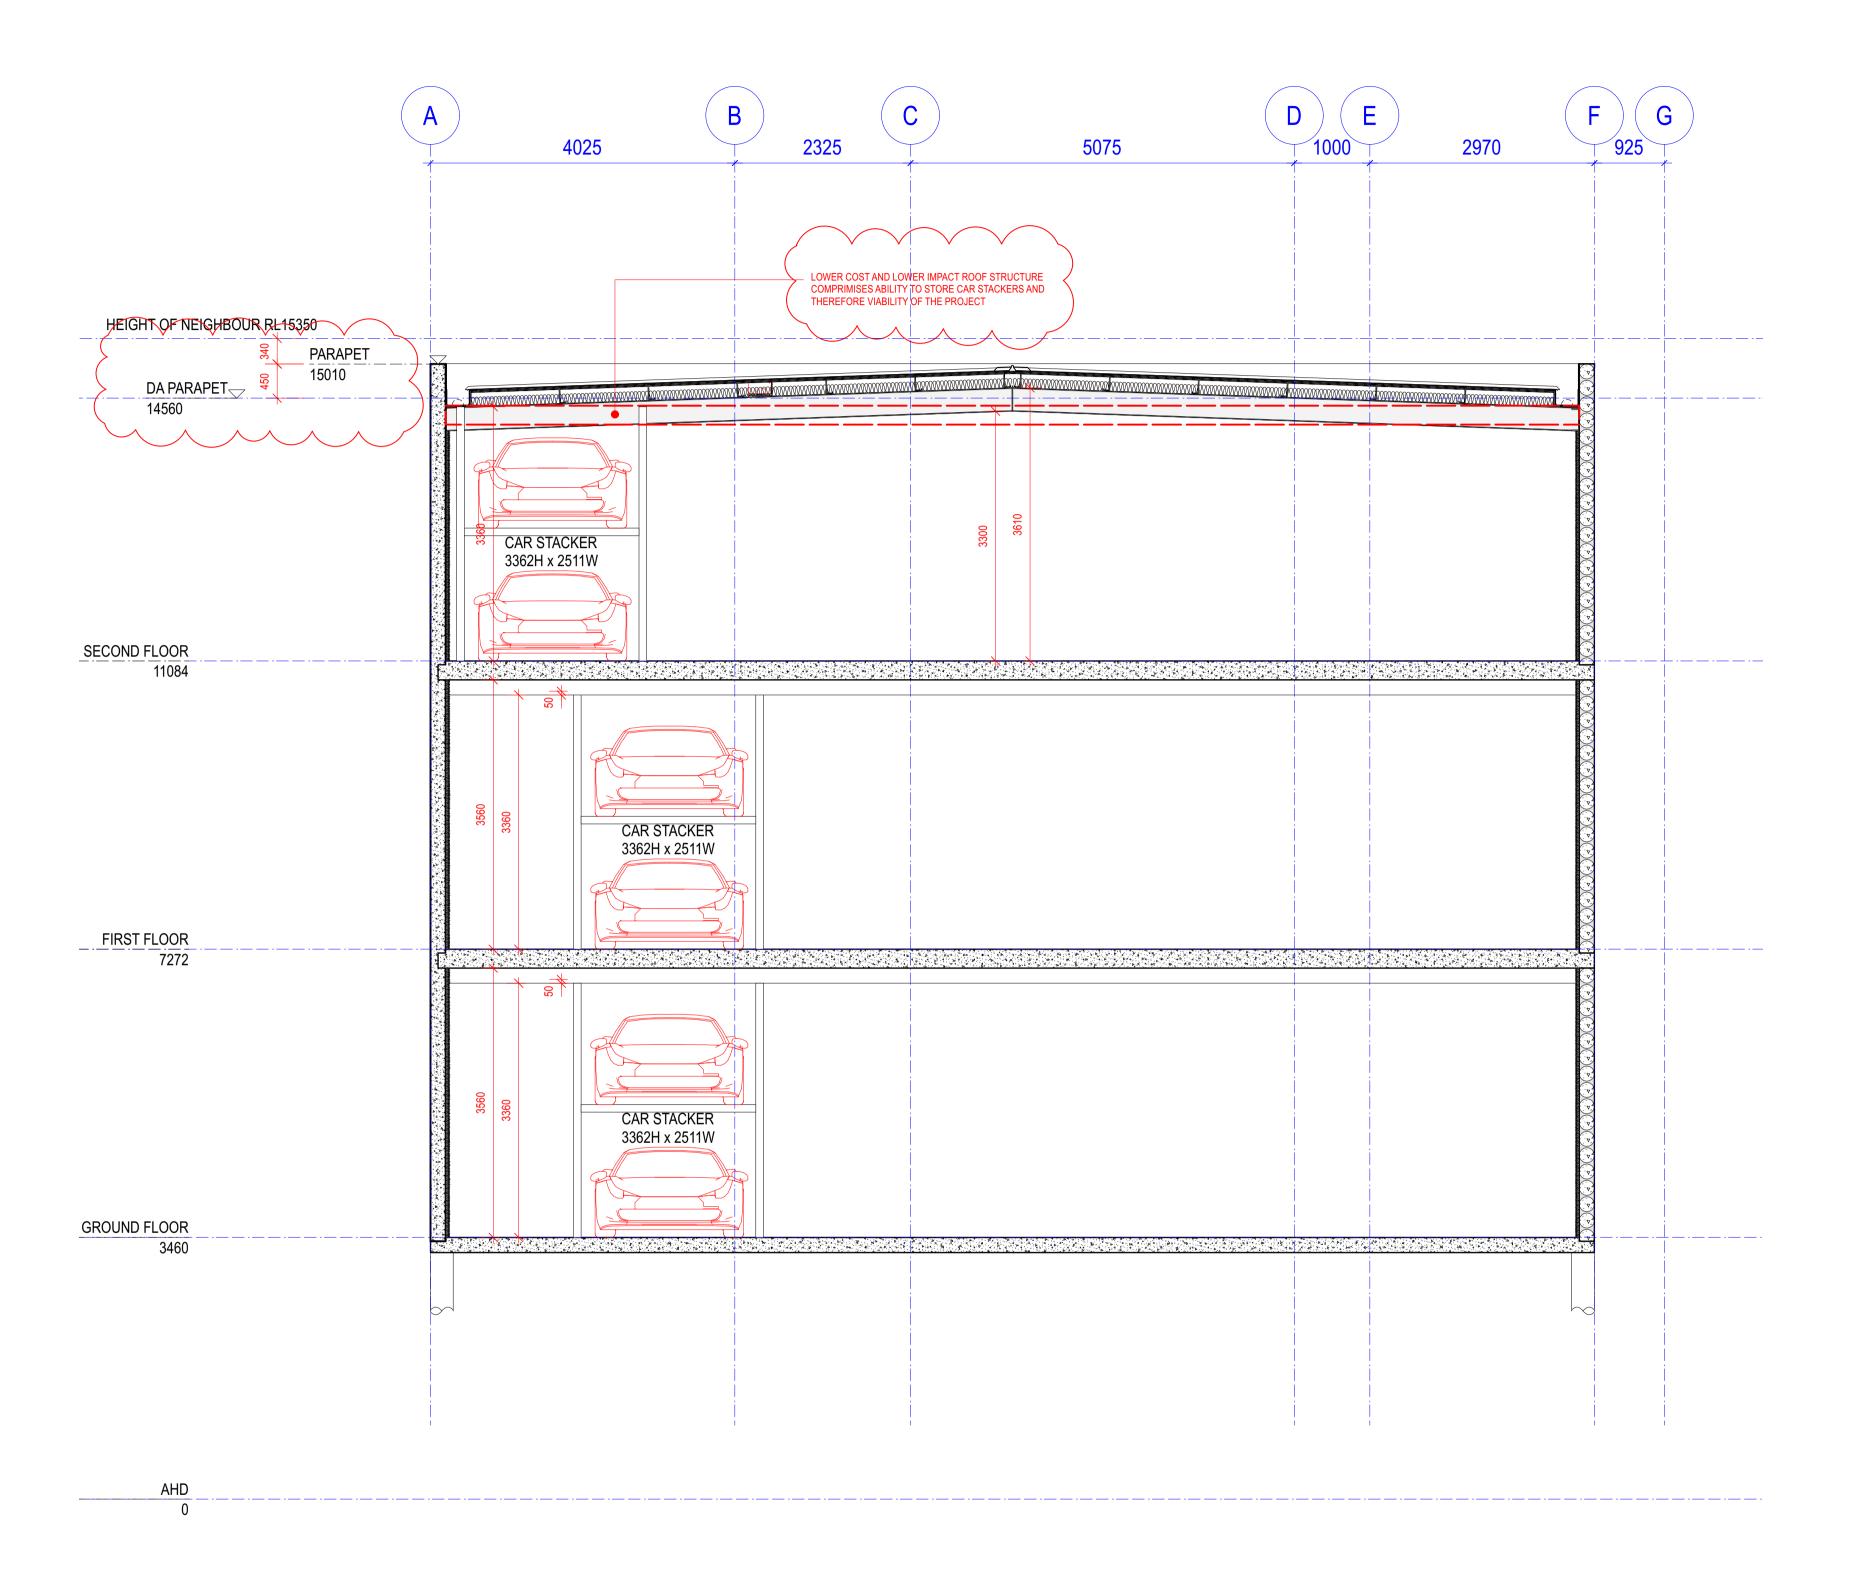

0 1:50 2m 5

NORTH POINT

## ISSUED FOR S4.55 APPLICATION

ISSUED FOR S4.55 APPLICATION AMENDMENT

ATION AUGUST 2024 B DATE REVISION

This drawing is the copyright of Mark Hurcum Design Practice Pty Ltd and may not be altered, reproduced or transmitted in any form or by any means in part or in whole without the written permission of Mark Hurcum Design Practice Pty Ltd.

Do not scale drawings. Use figured dimensions. Figured dimensions for the measured drawings are nominal measurements only. All levels and dimensions are to be checked and verified on site prior to the commencement of any work, making of shop drawings or fabrication of components.

PROJECT

**NEW RESIDENCE** 

ADDRESS

69 BASSETT STREET MONA VALE

CLIENT

CHROME TEMPLE GARAGE

DRAWING TITLE
SECTION A-A


DATE		DRAWN BY	
	JULY 2024		S
SCALE			
	1:50 @ A1		
PROJECT NO.			
	2204		
DRAWING NO.		REVISION	
	A301		[





LEVEL 2 / 271 ALFRED STREET NORTH NORTH SYDNEY NSW 2060 EMAIL architects@mhdp.com.au TELEPHONE (02) 9955 5608 NSW NOMINATED ARCHITECT 2204 A301 Current Sections v2023.vwx

MARK HURCUM – Reg. No. 5605 19 Aug 2024

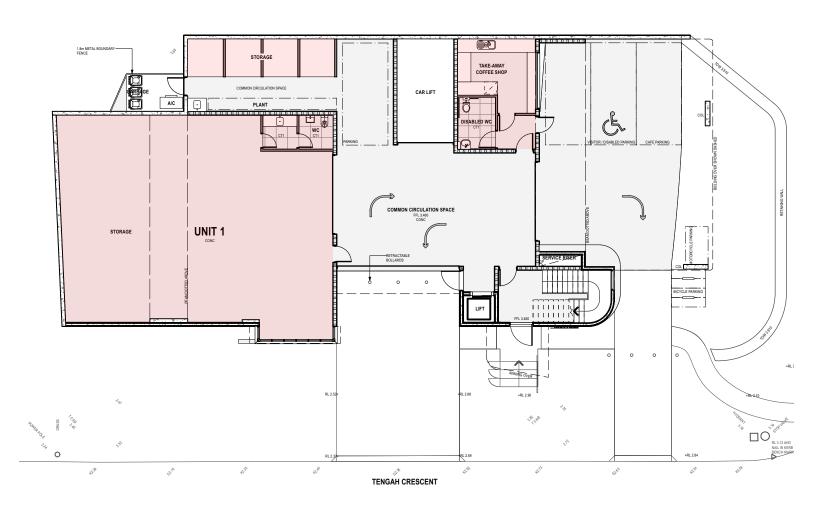



GROUND FLOOR 200.3 SQM FIRST FLOOR 319.8 SQM

SECOND FLOOR 237.9 SQM TOTAL: 758 SQM SITE AREA: 720.5 SQM

FSR: 1:1

PROPOSAL: 1.05:1

5% NON-COMPLIANCE

gross floor area means the sum of the floor area of each floor of a building measured from the internal face of external walls, or from the internal face of walls separating the building from any other building, measured at a height of 1.4 metres above the floor, and includes—

- (a) the area of a mezzanine, and
  (b) habitable rooms in a basement or an attic, and
  (c) any shop, auditorium, cinema, and the like, in a basement or attic, but excludes-

- but excludes—

  (d) any area for common vertical circulation, such as lifts and stairs, and

  (e) any basement—

  (i) storage, and

  (ii) vehicular access, loading areas, garbage and services, and

  (f) plant rooms, lift towers and other areas used exclusively for mechanical services or ducting, and


  (g) car parking to meet any requirements of the consent authority (including access to that car parking), and

  (h) any space used for the loading or unloading of goods (including access to it), and

  (i) terraces and balconies with outer walls less than 1.4 metres high, and

  (j) voids above a floor at the level of a storey or storey above.

- 4.5 Calculation of floor space ratio and site area
- (1) Objectives The objectives of this clause are as follows—
- (a) to define floor space ratio,
- (b) to set out rules for the calculation of the site area of development for the purpose of applying permitted floor space ratios, including rules to—
- (i) prevent the inclusion in the site area of an area that has no significant development being carried out on it, and (ii) prevent the inclusion in the site area of an area that has already been included as part of a site area to maximise floor space area in another building, and
- (iii) require community land and public places to be dealt with separately.
- (2) Definition of "floor space ratio" The floor space ratio of buildings on a site is the ratio of the gross floor area of all buildings within
- (4) Exclusions from site area The following land must be excluded from the site area—
- (a) land on which the proposed development is prohibited, whether under this Plan or any other law,
- (b) community land or a public place (except as provided by subclause (7)).

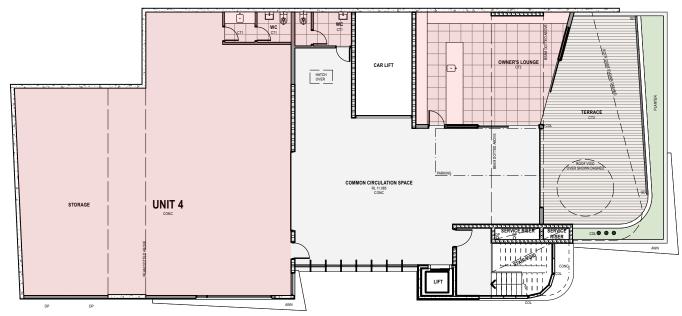

## ISSUED FOR S4.55 APPLICATION

ISSUED FOR \$4.55 APPLICATION

LEVEL 2 / 271 ALFRED STREET NORTH NORTH SYDNEY NSW 2060

CHROME TEMPLE GARAGE 69 BASSETT STREET MONA VALE



FLOOR SPACE RATIO

2204


1:200 @ A3


SK10


DEC 2022





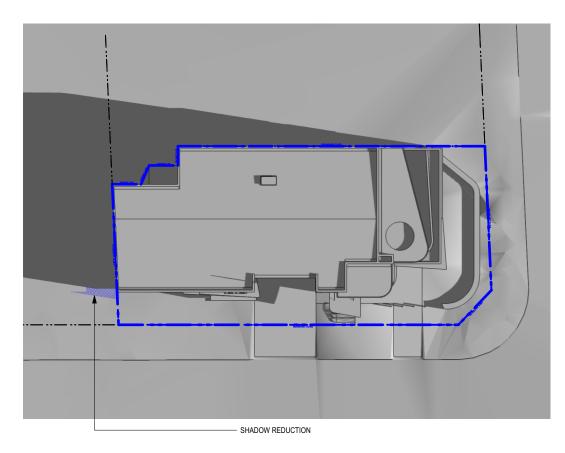

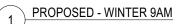

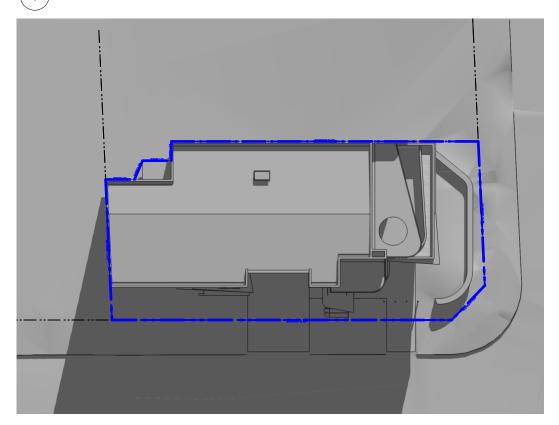



PROPOSED - WINTER 12PM

PROPOSED - WINTER 3PM

## ISSUED FOR S4.55 APPLICATION

ISSUED FOR SECTION 4.55 APPLICATION AMENDMENT

CHROME TEMPLE GARAGE 69 BASSETT STREET MONA VALE 2204

NTS @ A3

SK17 A JULY 2024

**MHDP ARCHITECTS** 

