



ELAINE AVENUE

SITE + ROOF PLANS

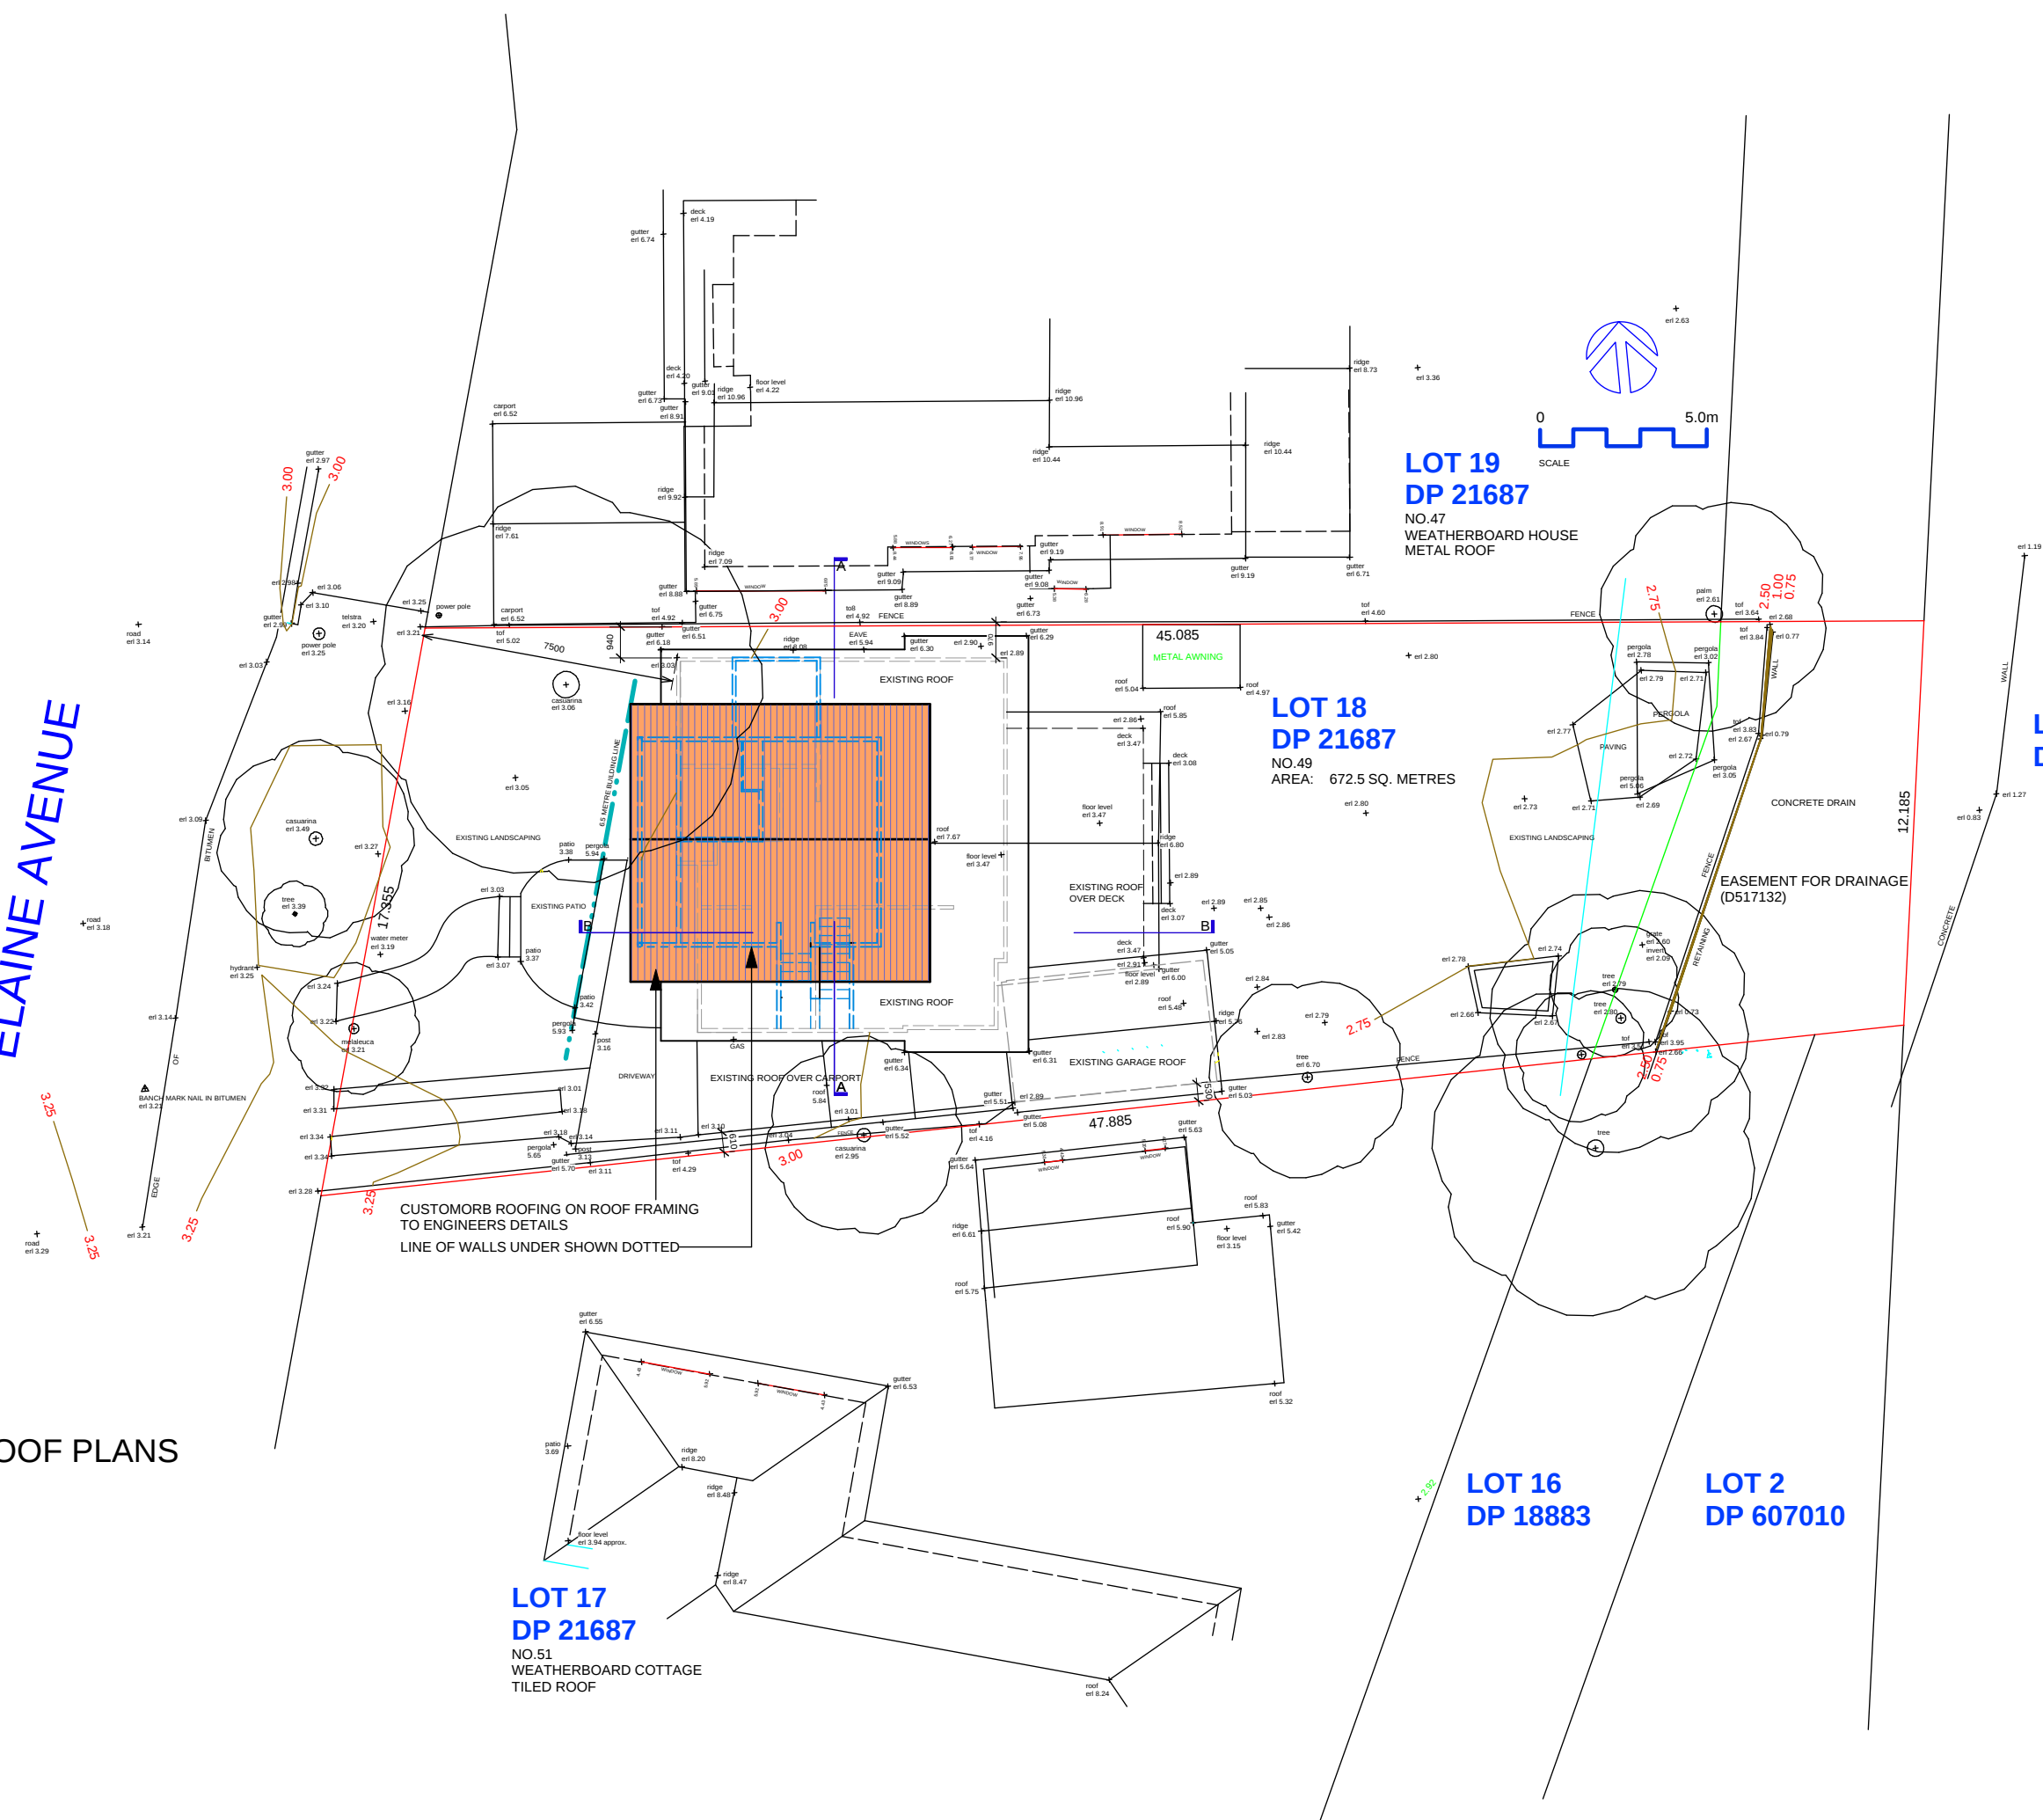

A 29/6/20 ISSUE FOR DA		
NO.	DATE	NOTE
- do not scale this drawing-use figured dimensions only		
- all dimensions are to be verified on site		
- report any discrepancies to Architect for decision/		
clarification before proceeding with the work		
- this drawing is to be read in conjunction with all		
relevant specifications and drawings		
- these drawings and the copyright therein are the		
property of Atelier Haefeli Pty. Ltd. and must not be		
used, reproduced or copied wholly or in part without		
the written permission of Atelier Haefeli Pty. Ltd.		
Project		
ALTERATIONS +		
ADDITIONS TO 49		
ELAINE AVENUE,		
AVALON BEACH for MR. +		
MRS. MENHINICK		
Drawing name		
SITE + ROOF PLANS		
Architect		
atelier haefeli ARCHITECTS		
a:15 Loquat Valley Rd Bayview NSW 2104		
t: 9979 9280 m: 0409 815 119		
e: linda@atelierhaefeli.com.au		
w: www.atelierhaefeli.com.au		
nom. architect: Linda Haefeli AIA reg. 14430		
Scale	2022	
1:100		
Date	A	
march '20		
North	Job No.	Dwg No.
	Rev.	A/01

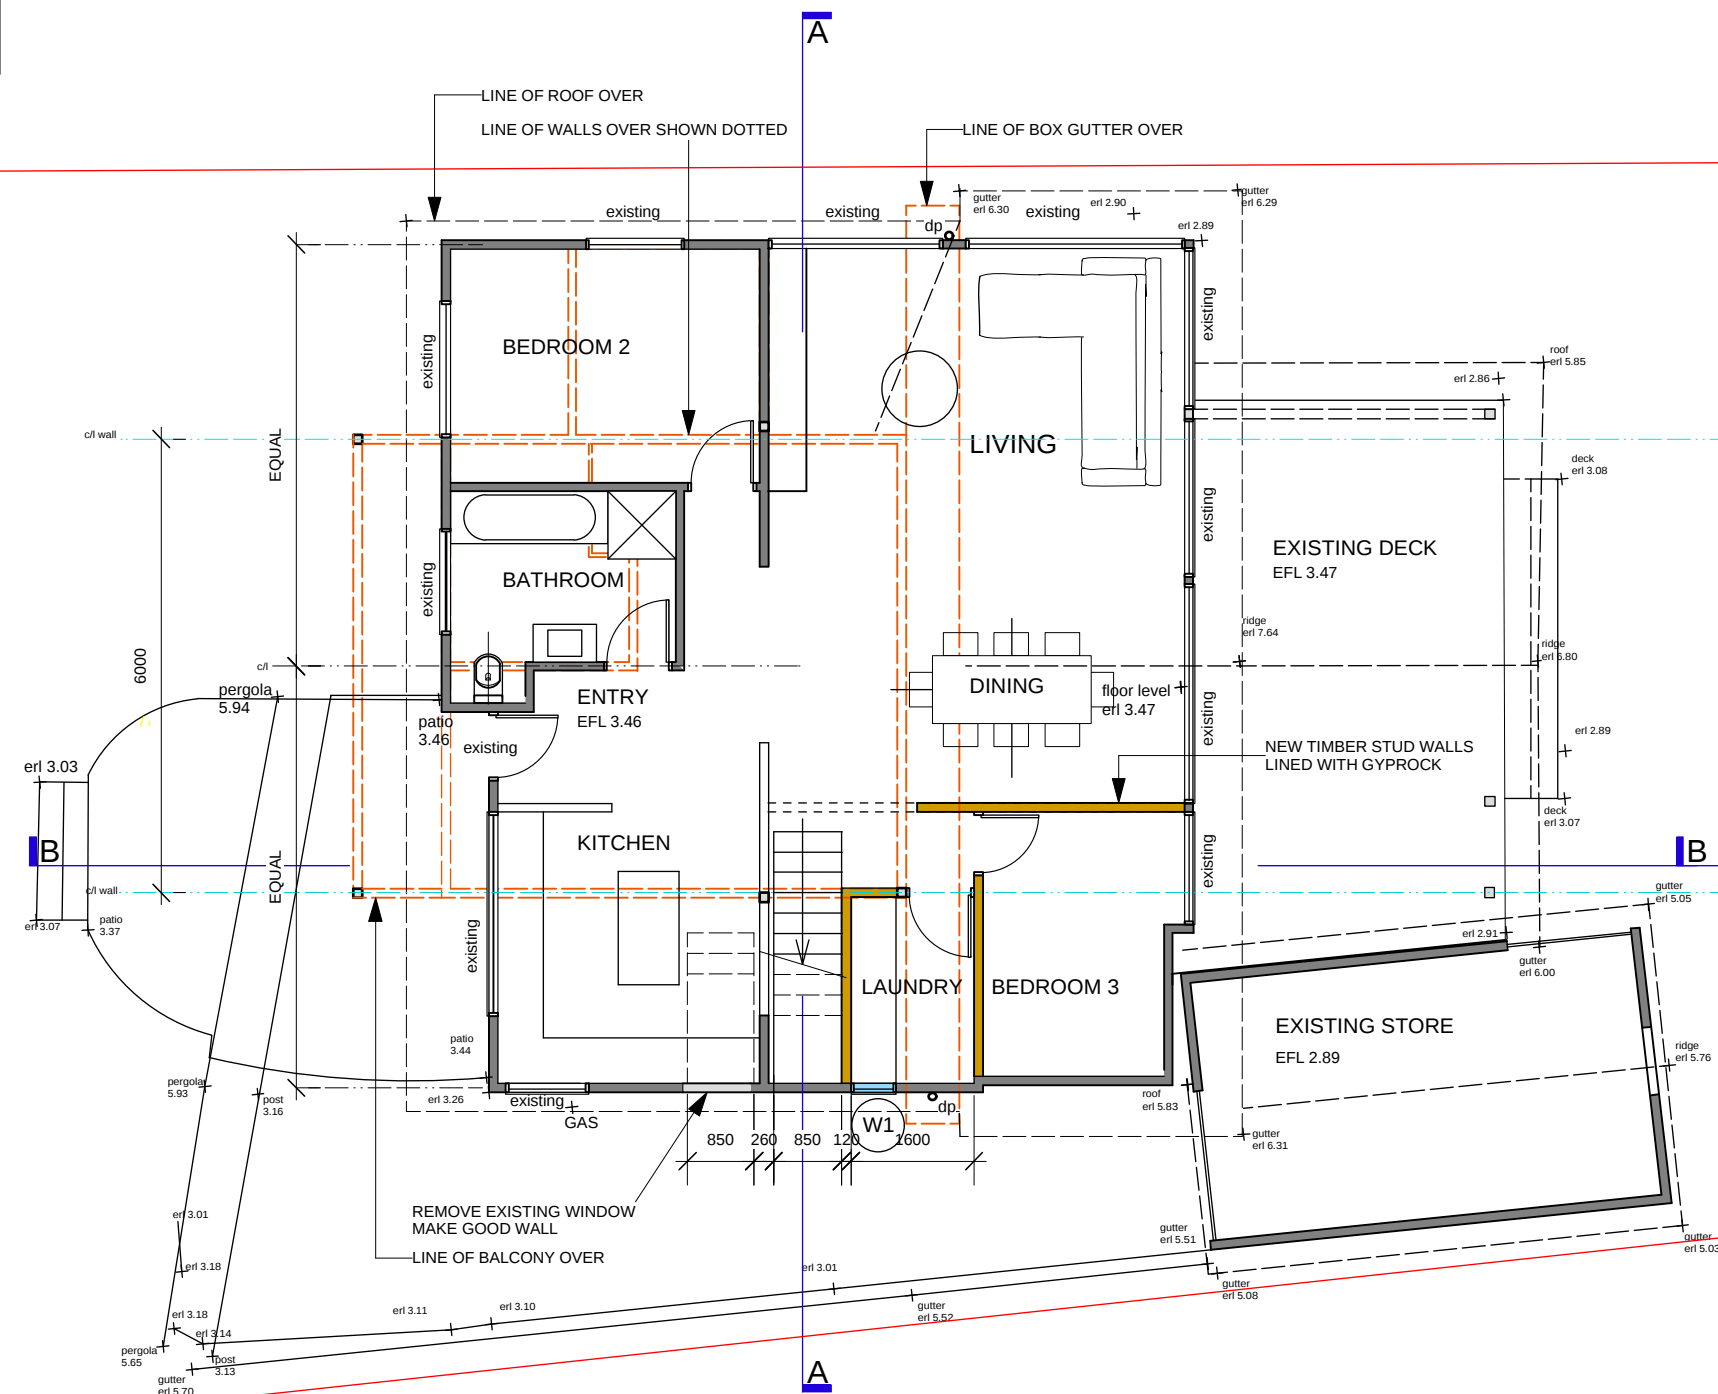

GROUND FLOOR PLAN

WINDOW NUMBERS:




W1	780w x 1100h	2700mm deep carport cover
W2	5800w x 2100h	1000mm deep eaves

DOOR NUMBERS:

D1	2000w x 2100h	1200mm deep balcony roof
D2	20000w x 2100h	1200mm deep balcony roof

ROOFLIGHT:

R1	1000w x 780h	east facing roof
----	--------------	------------------

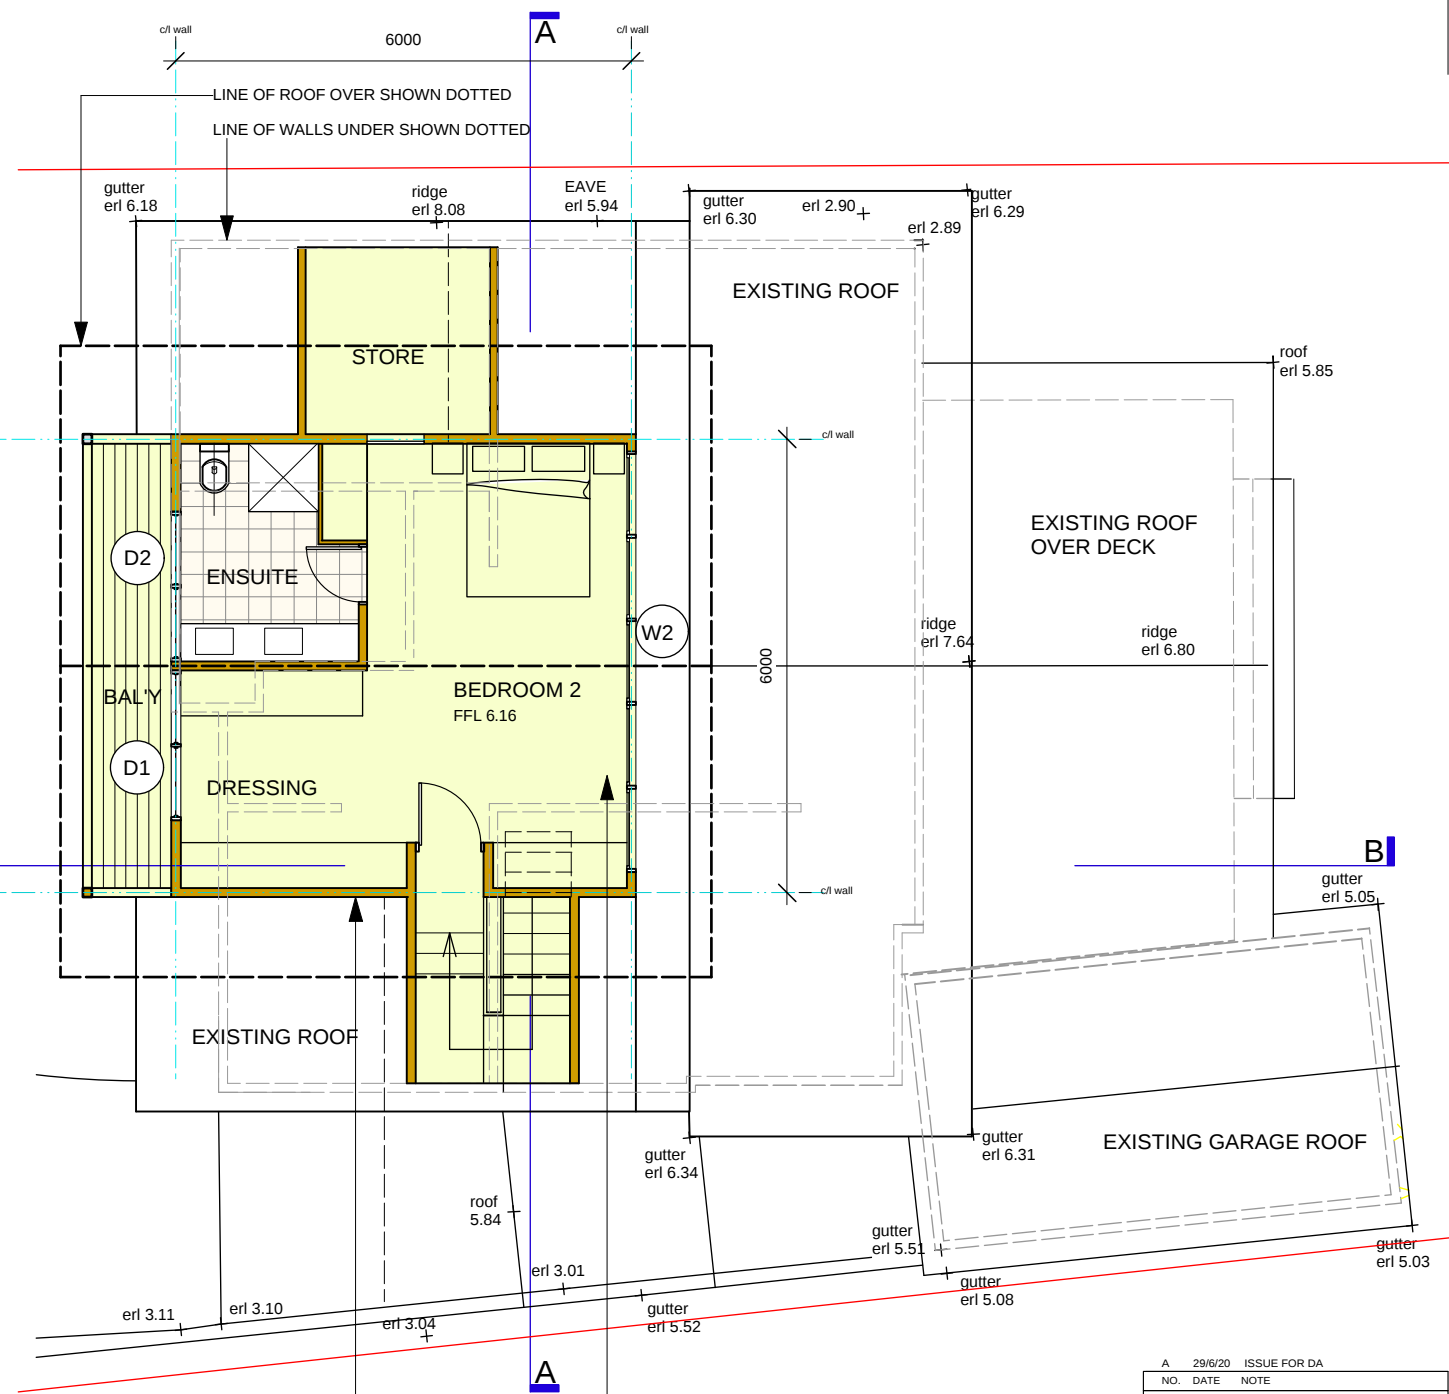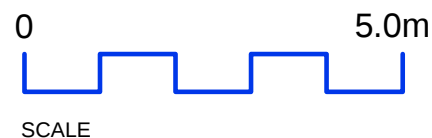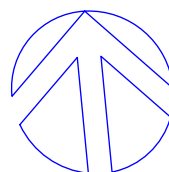


FIRST FLOOR PLAN


BASIX REQUIREMENTS

- Fixtures:
Shower heads min. 3* rating,
toilet dual flushing min. 3* rating
taps min. 3* rating
- Insulation:
external wall - framed R1.70 min. incl. construction
flat ceiling - new R1.24 min.
pitched roof: framed foil backed blanket (75mm)
- Sliding Doors + Windows - new:
framed, timber single pyrolytic low-e
- Skylight:
timber, low-e sim. + equal to Velux
- Hot Water:
existing
- Cooling System:
cross ventilation
- Ventilation:
en-suite - individual fan ducted - manual on/off switch


A 29/5/20 ISSUE FOR DA		
NO.	DATE	NOTE
- do not scale this drawing-use figured dimensions only - all dimensions are to be verified on site - report any discrepancies to Architect for decision/clarification before proceeding with the work - this drawing is to be read in conjunction with all relevant specifications and drawings - these drawings and the copyright therein are the property of Atelier Haefeli Pty. Ltd. and must not be used, reproduced or copied wholly or in part without the written permission of Atelier Haefeli Pty. Ltd.		
Project		
ALTERATIONS + ADDITIONS TO 49 ELAINE AVENUE, AVALON BEACH for MR. + MRS. MENHINICK		
Drawing name		
FLOOR PLANS		
Architect		
atelier haefeli ARCHITECTS a:15 Loquat Valley Rd Bayview NSW 2104 t: 9979 9280 m: 0409 815 119 e: linda@atelierhaefeli.com.au w: www.atelierhaefeli.com.au nom. architect. Linda Haefeli AIA reg. 14430		
Scale	2022	
1:100		
Date	march '20 A	
North	Job No.	Dwg No.
	Rev.	A/02

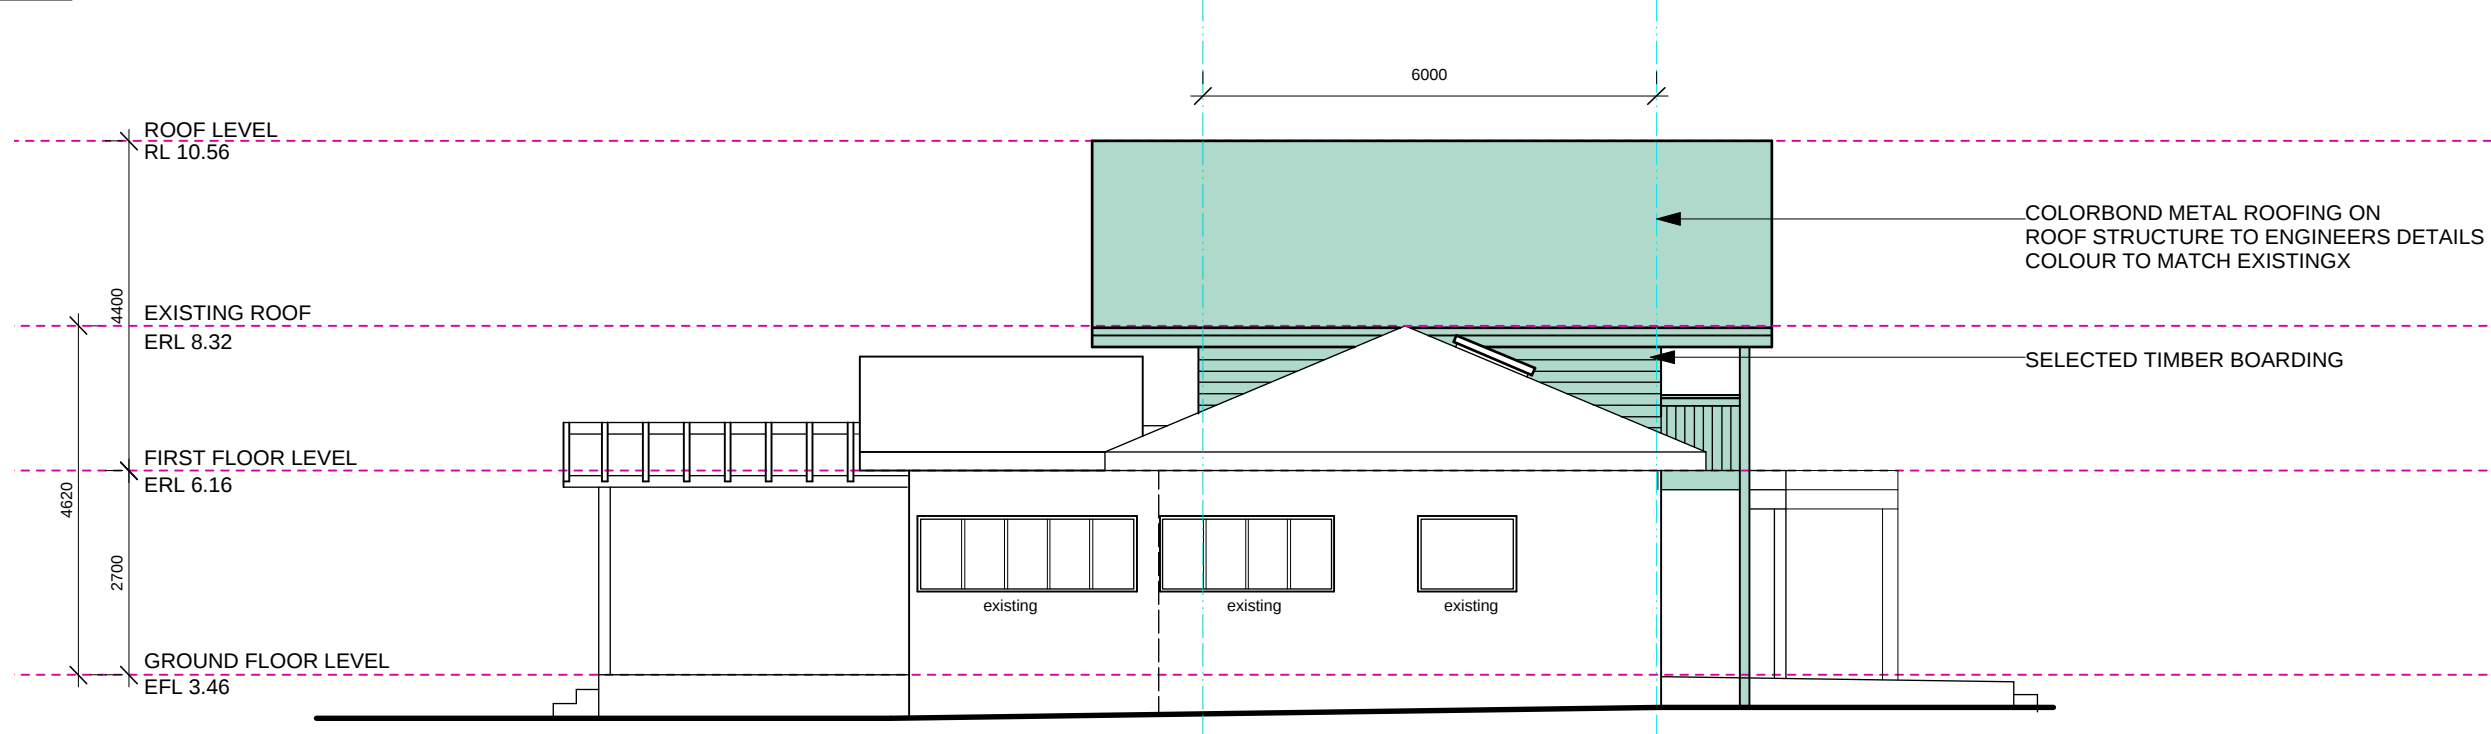

NORTH ELEVATION

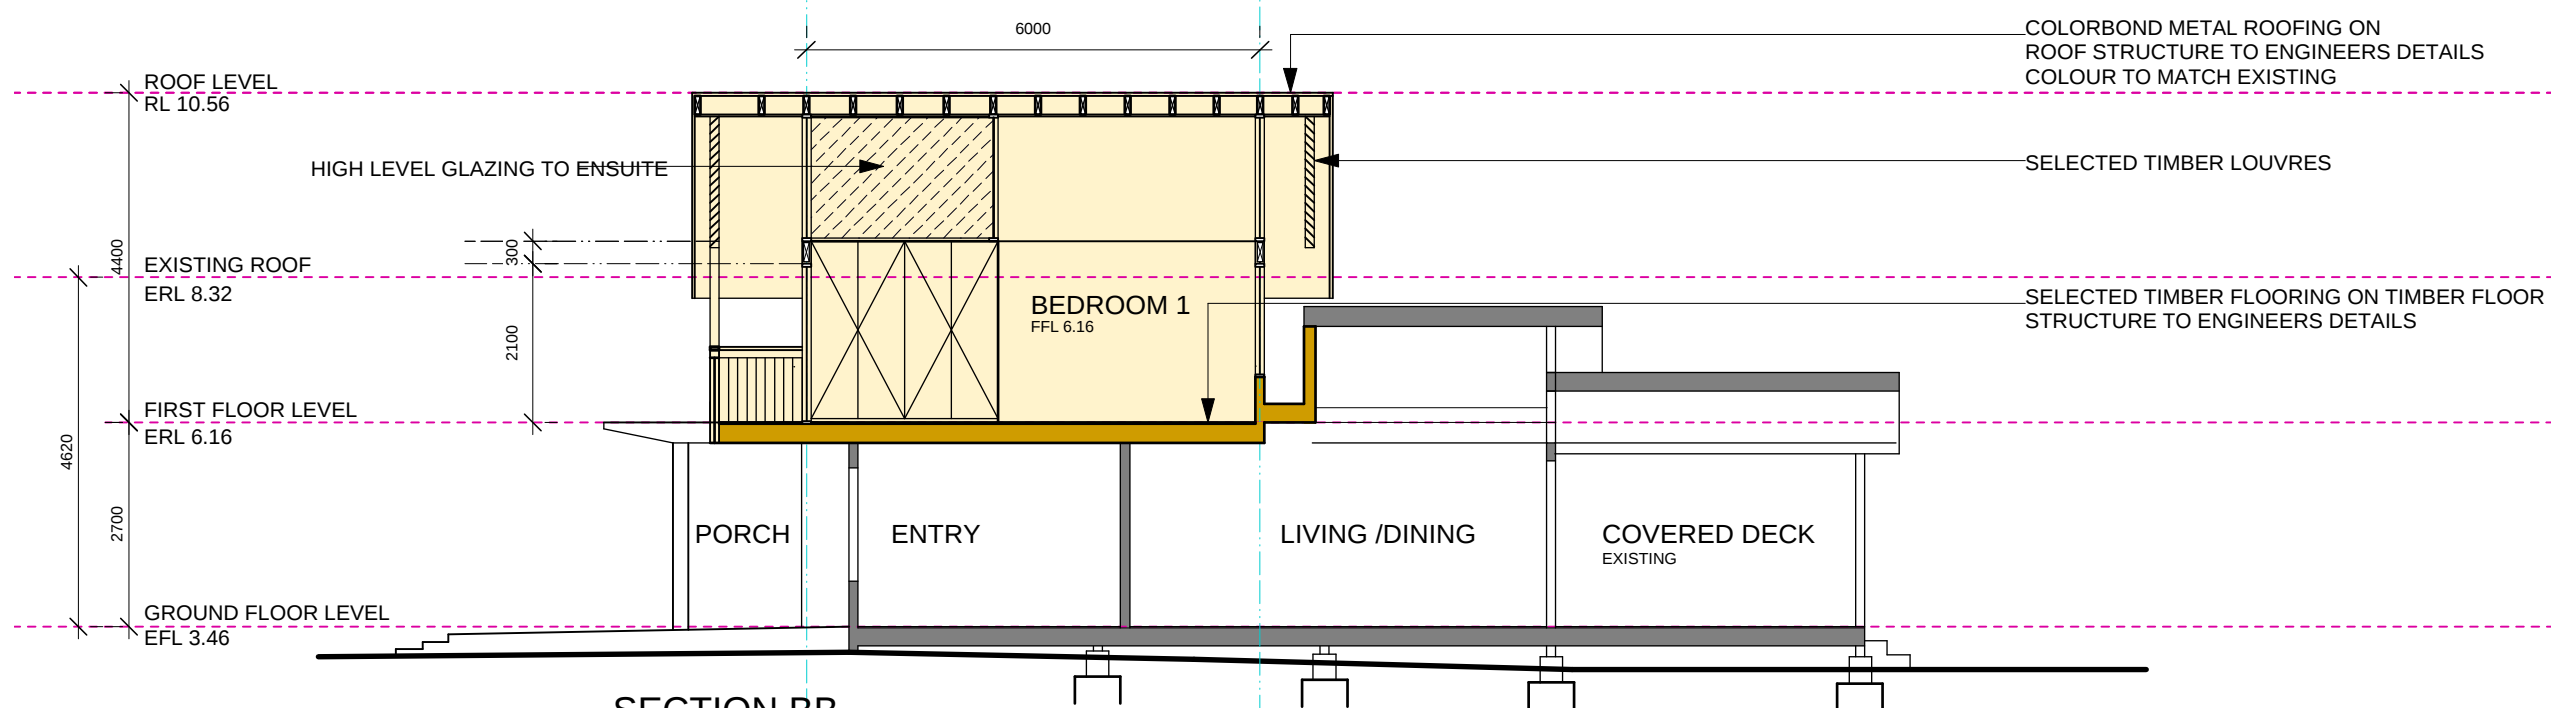

SECTION BB

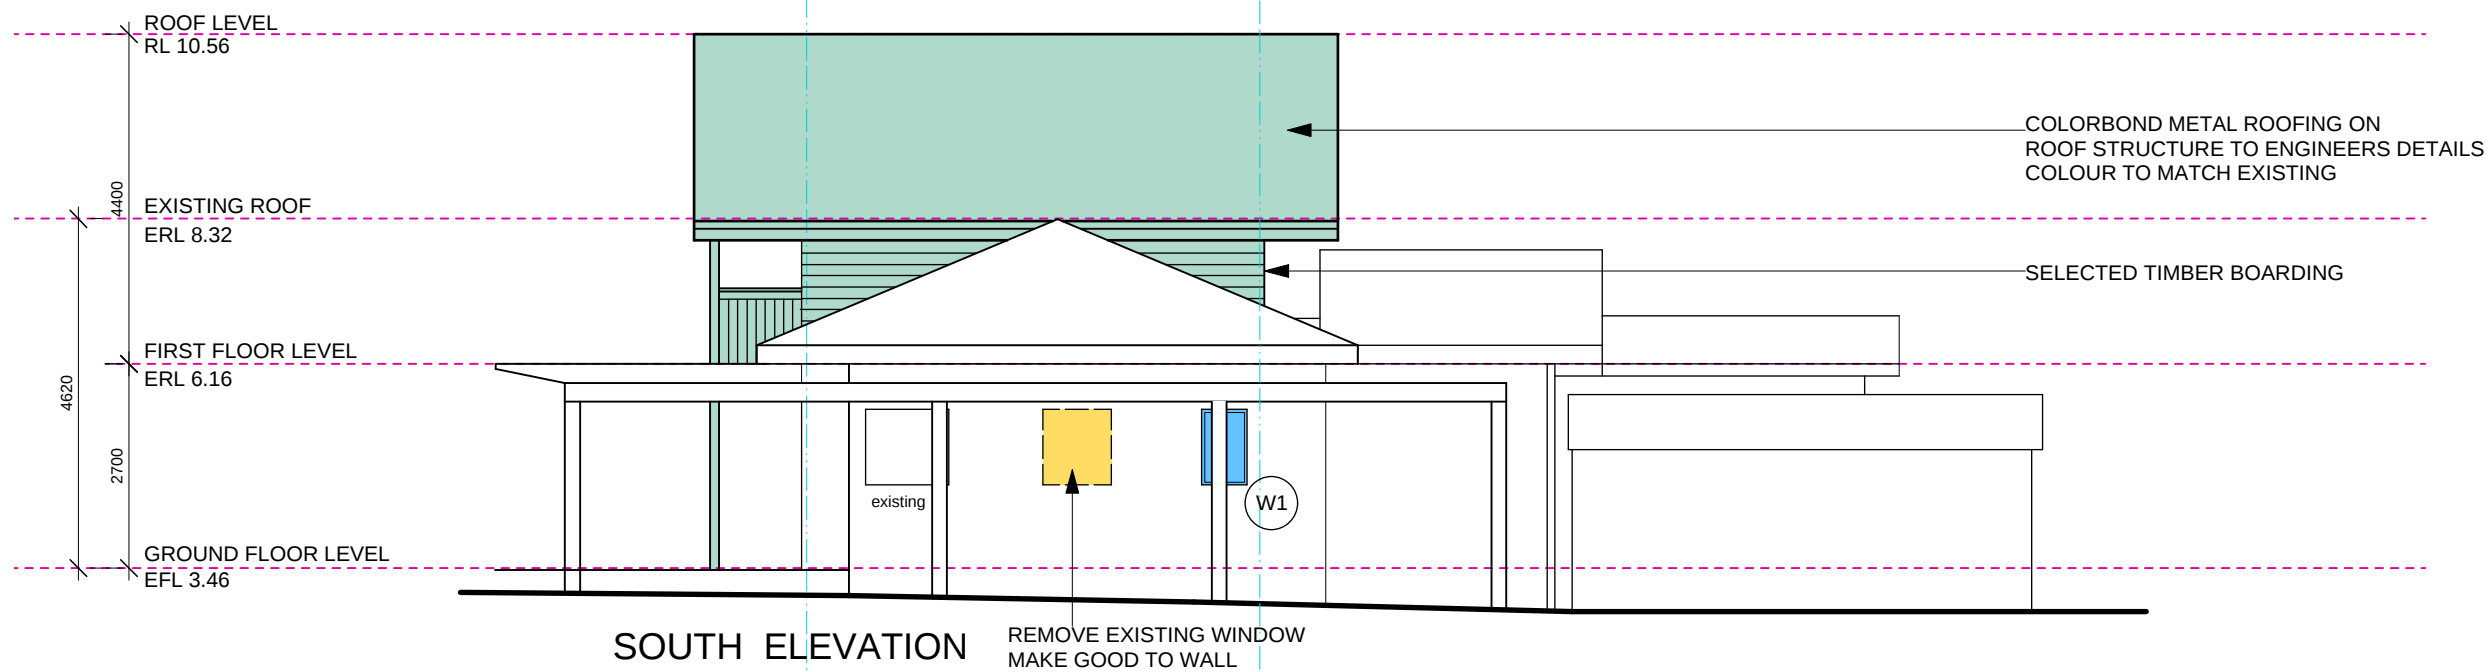

SOUTH ELEVATION

A 29/6/20

ISSUE FOR DA

NO.

DATE

NOTE

- do not scale this drawing-use figured dimensions only

- all dimensions are to be verified on site

- report any discrepancies to Architect for decision/clarification before proceeding with the work

- this drawing is to be read in conjunction with all relevant specifications and drawings

- these drawings and the copyright therein are the property of Atelier Haefeli Pty. Ltd. and must not be used, reproduced or copied wholly or in part without the written permission of Atelier Haefeli Pty. Ltd.

Project

ALTERATIONS +
ADDITIONS TO 49
ELAINE AVENUE,
AVALON BEACH for MR. +
MRS. MENHINICK

Drawing name

NORTH + SOUTH
ELEVATIONS, SECTION
AA

Architect

atelier haefeli ARCHITECTS

a:15 Loquat Valley Rd Bayview NSW 2104
t: 9979 9280 m: 0409 815 119
e: linda@atelierhaefeli.com.au
w: www.atelierhaefeli.com.au
nom. architect: Linda Haefeli AIA reg. 14430

Scale

1:100

2022

Date

march '20

A






North

Job No.


Dwg No.

Rev.

A/03

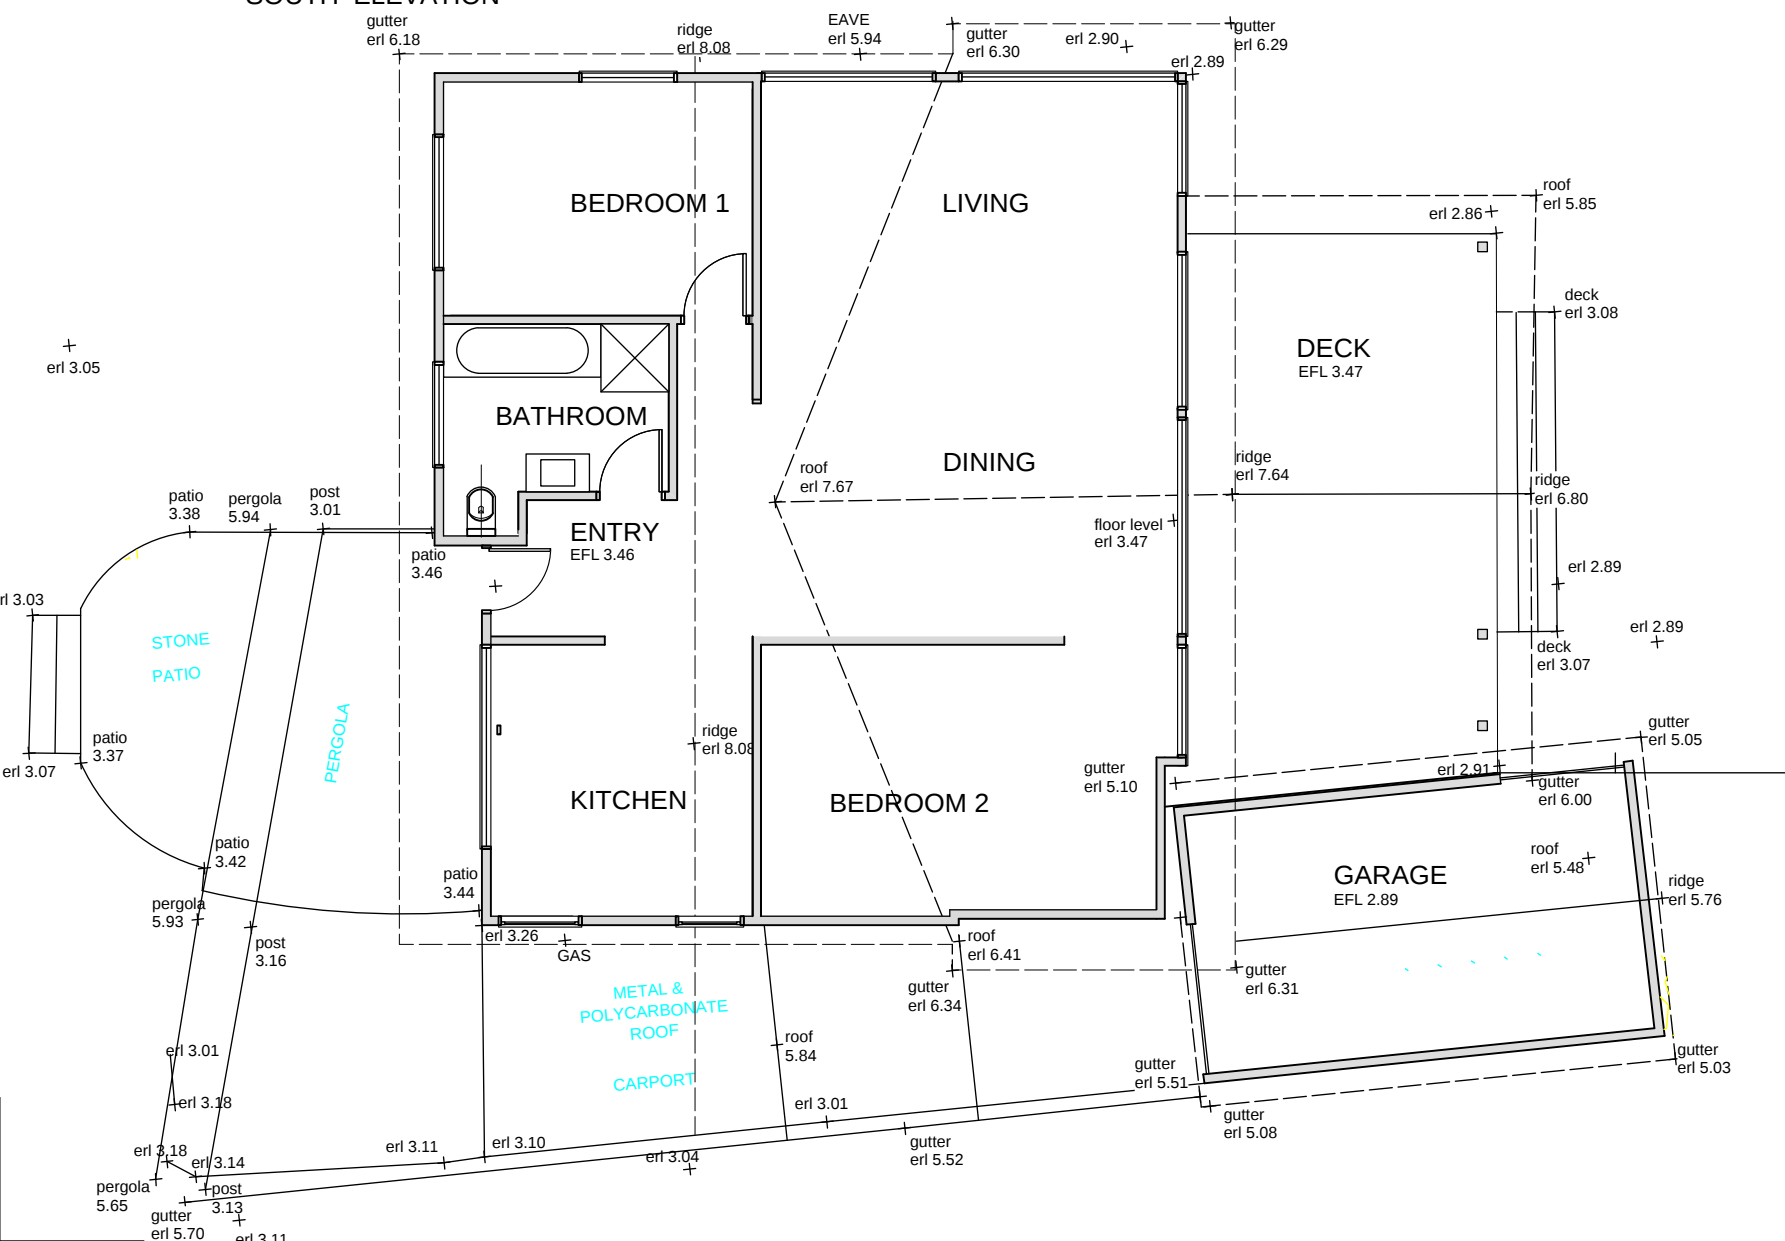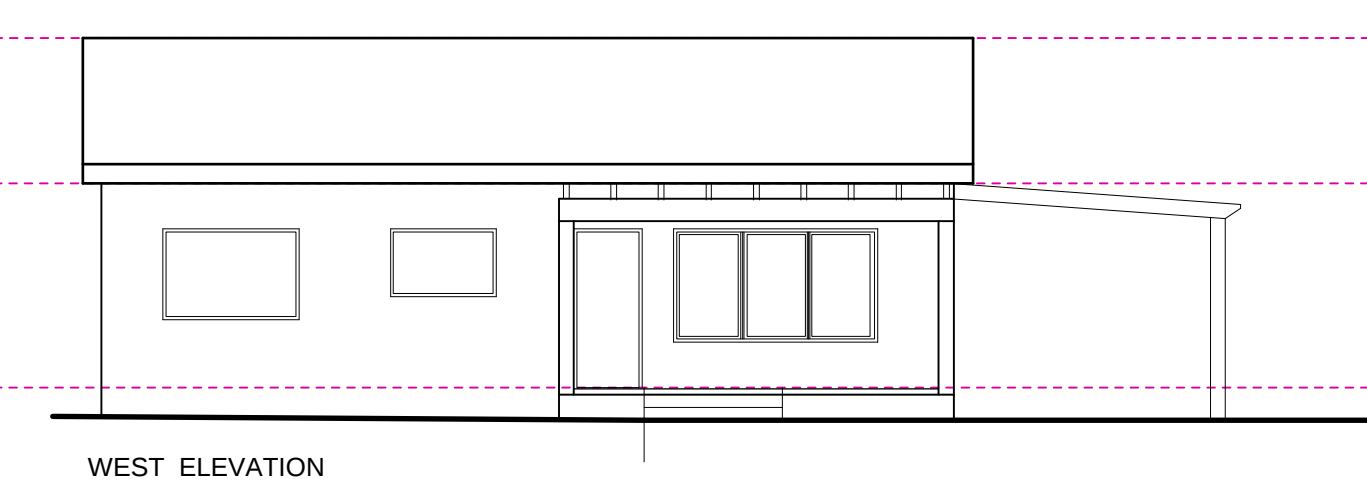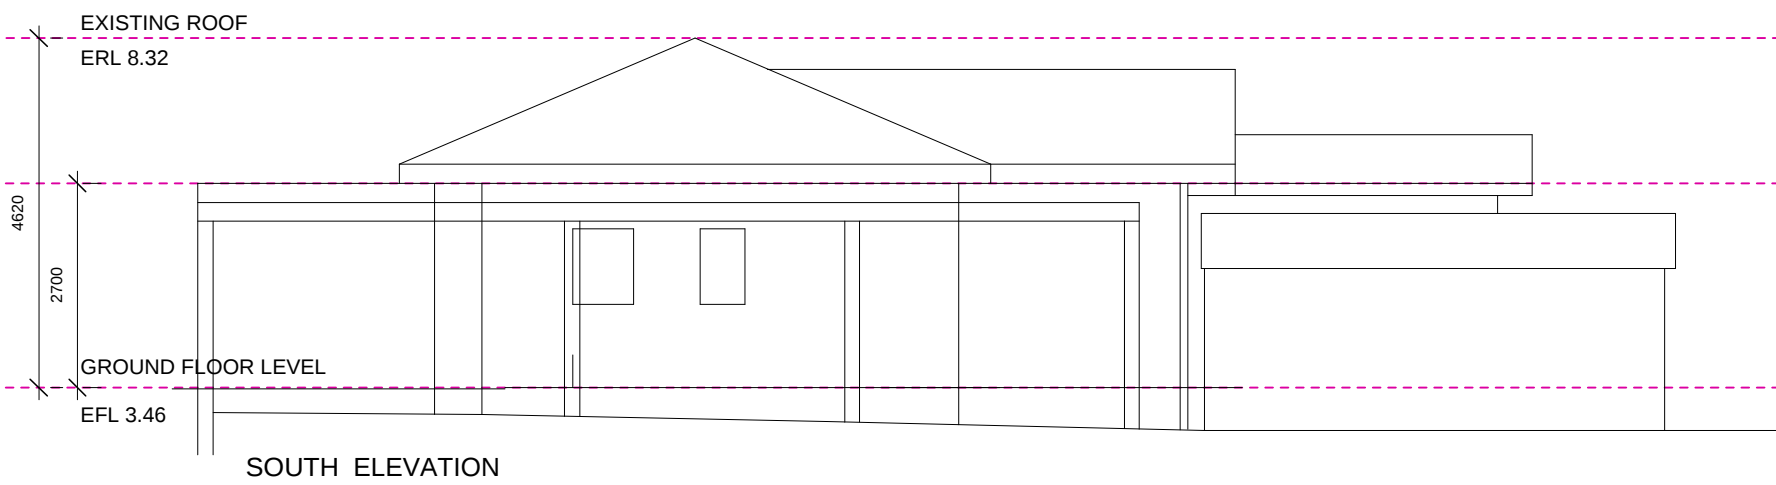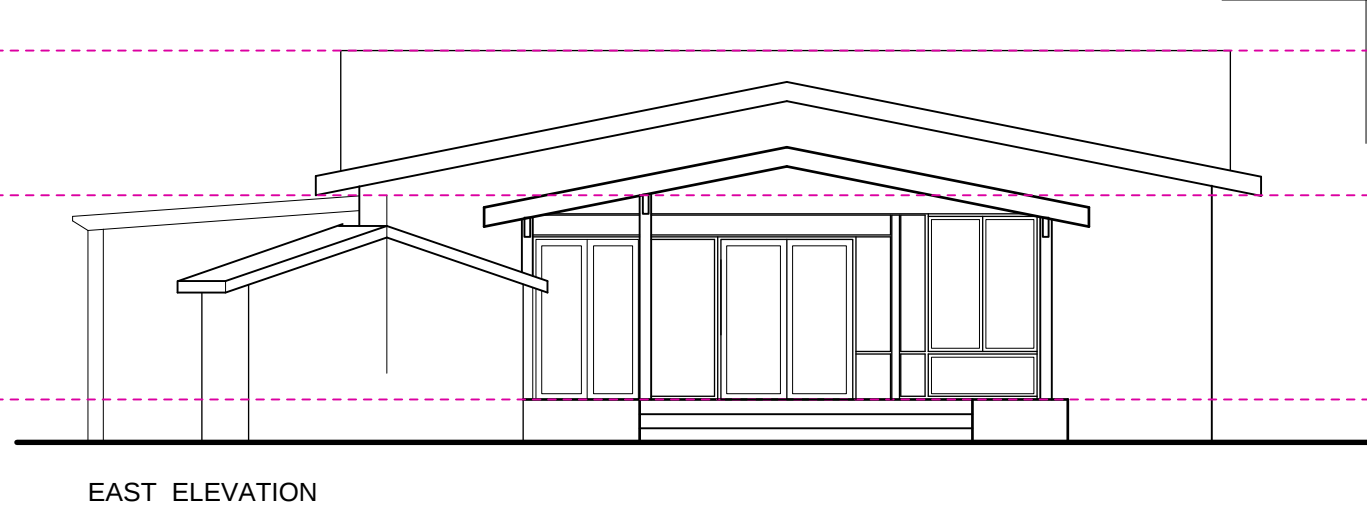
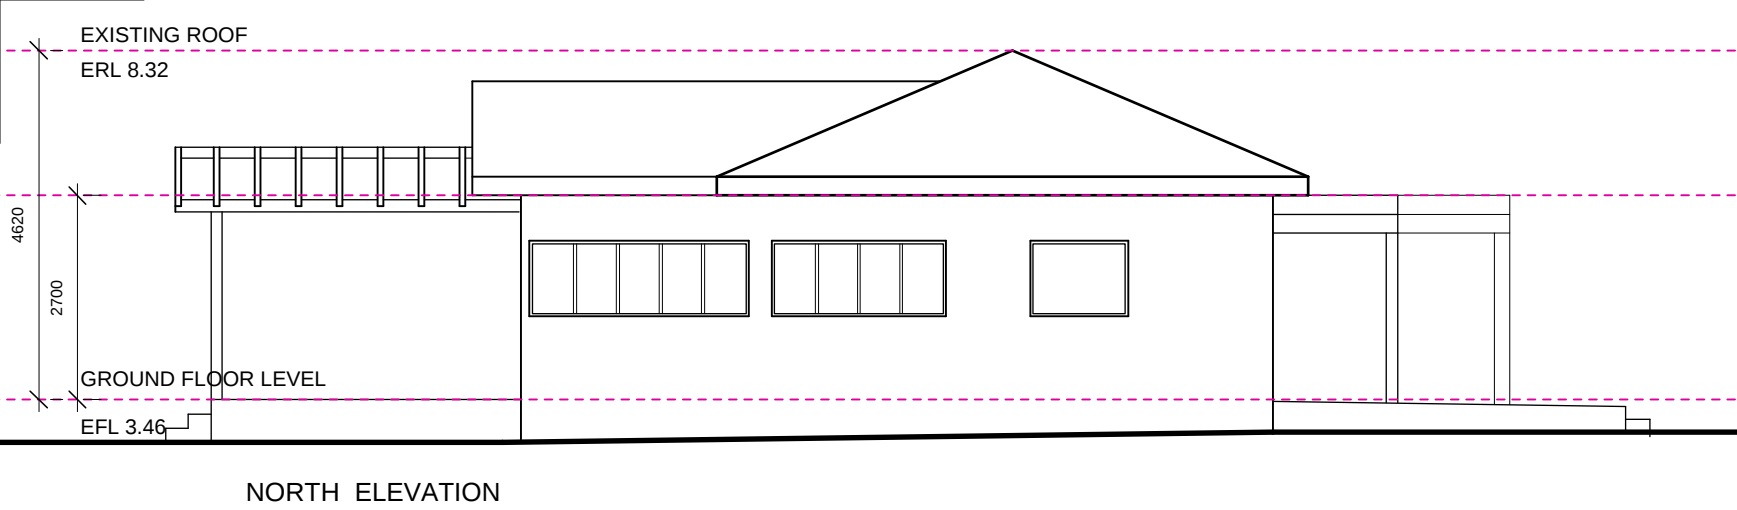


A 29/6/20 ISSUE FOR DA		
NO.	DATE	NOTE
- do not scale this drawing-use figured dimensions only - all dimensions are to be verified on site - report any discrepancies to Architect for decision/clarification before proceeding with the work - this drawing is to be read in conjunction with all relevant specifications and drawings - these drawings and the copyright therein are the property of Atelier Haefeli Pty. Ltd. and must not be used, reproduced or copied wholly or in part without the written permission of Atelier Haefeli Pty. Ltd.		
Project		
ALTERATIONS + ADDITIONS TO 49 ELAINE AVENUE, AVALON BEACH for MR. + MRS. MENHINICK		
Drawing name		
EXISTING HOUSE PLANS + ELEVATIONS		
Architect		
atelier haefeli ARCHITECTS		
a: 15 Loquat Valley Rd Bayview NSW 2104 t: 9979 9280 m: 0409 815 119 e: linda@atelierhaefeli.com.au w: www.atelierhaefeli.com.au nom. architect: Linda Haefeli AIA reg. 14430		
Scale		
1:100	2022	
Date		
march '20	A	
North	Job No.	Dwg No.
	Rev.	E/01

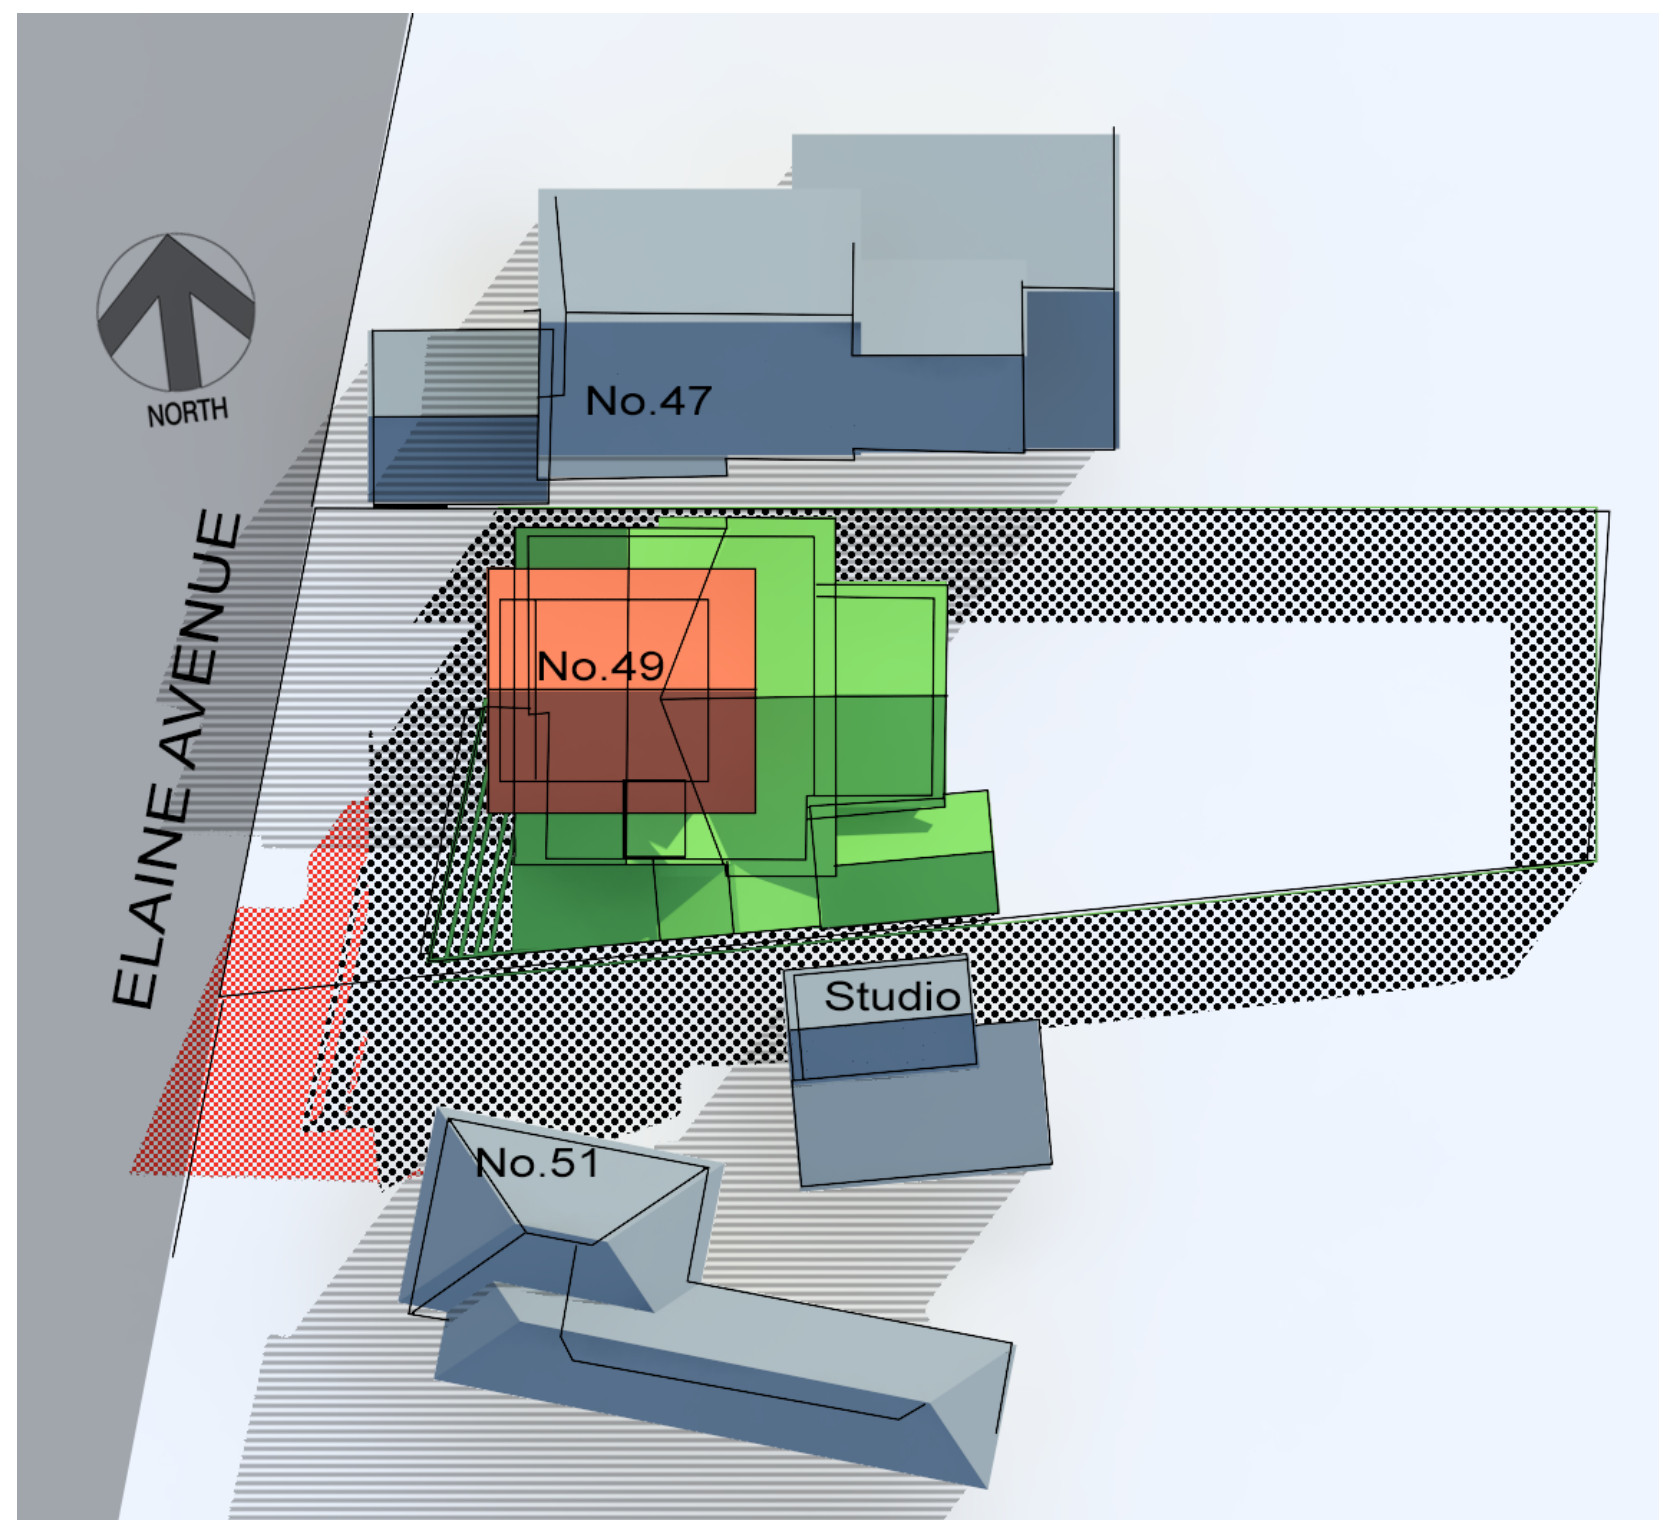


CERTIFIED SHADOW DIAGRAM
No : SDC172501 - Refer to attached Certificate.

Certifier: C McFadzean B Arch BA (Arch) IES ABSA AAAI
Member of IES (The Illuminating Engineers Society of Australia)

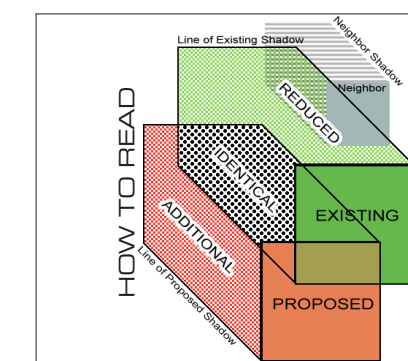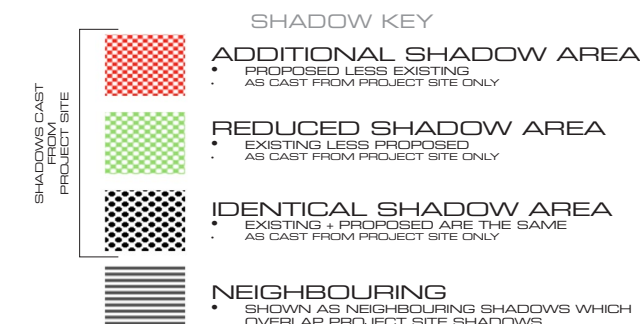

- NOTES:**
1. Trees, landscape all omitted from calculations
 2. True north used as solar north.
 3. Terrain is approximate outside of the site
 4. Limited survey information available on adjoining sites .
 5. Winter solstice - 21 June
 6. Time Zone - AEST unless noted (Aust. Eastern Standard Time - AEST)

 

0900 JUNE 21

TITLE
SHADOW DIAGRAMS - PLAN
WINTER SOLSTICE
21 JUNE

PROJECT
49 ELAINE AVENUE
AVALON

CLIENT
Mr and Mrs Menhinick

DESIGNER
ARCHITECT / DESIGNER:
Atelier Haefeli Pty Ltd
15 Loquat Valley Rd, Bayview 2104
Ph 02 9918 3341

Job Ref :
Rev Version : March2020


DATA SOURCE (In order of precedence)

- Registered Survey - , Adam Clarke Survey, Ref 920, 11.02.20
- Architectural Plans - Atelier Haefeli, Ref 2020 , March2020

PAGE No : SD 01
SCALE : 1 : 300 (A3)
DATE : 02.06.20
VERSION : 01
REF : 1725





3D SHADOW DIAGRAMS /
VISUALISATION + ANALYSIS
DENEb DESIGN
PO BOX 539 MONA VALE 1660
Ph 02 9997 7480 Fx 9940 0772
info@denebdesign.com.au
www.denebdesign.com.au

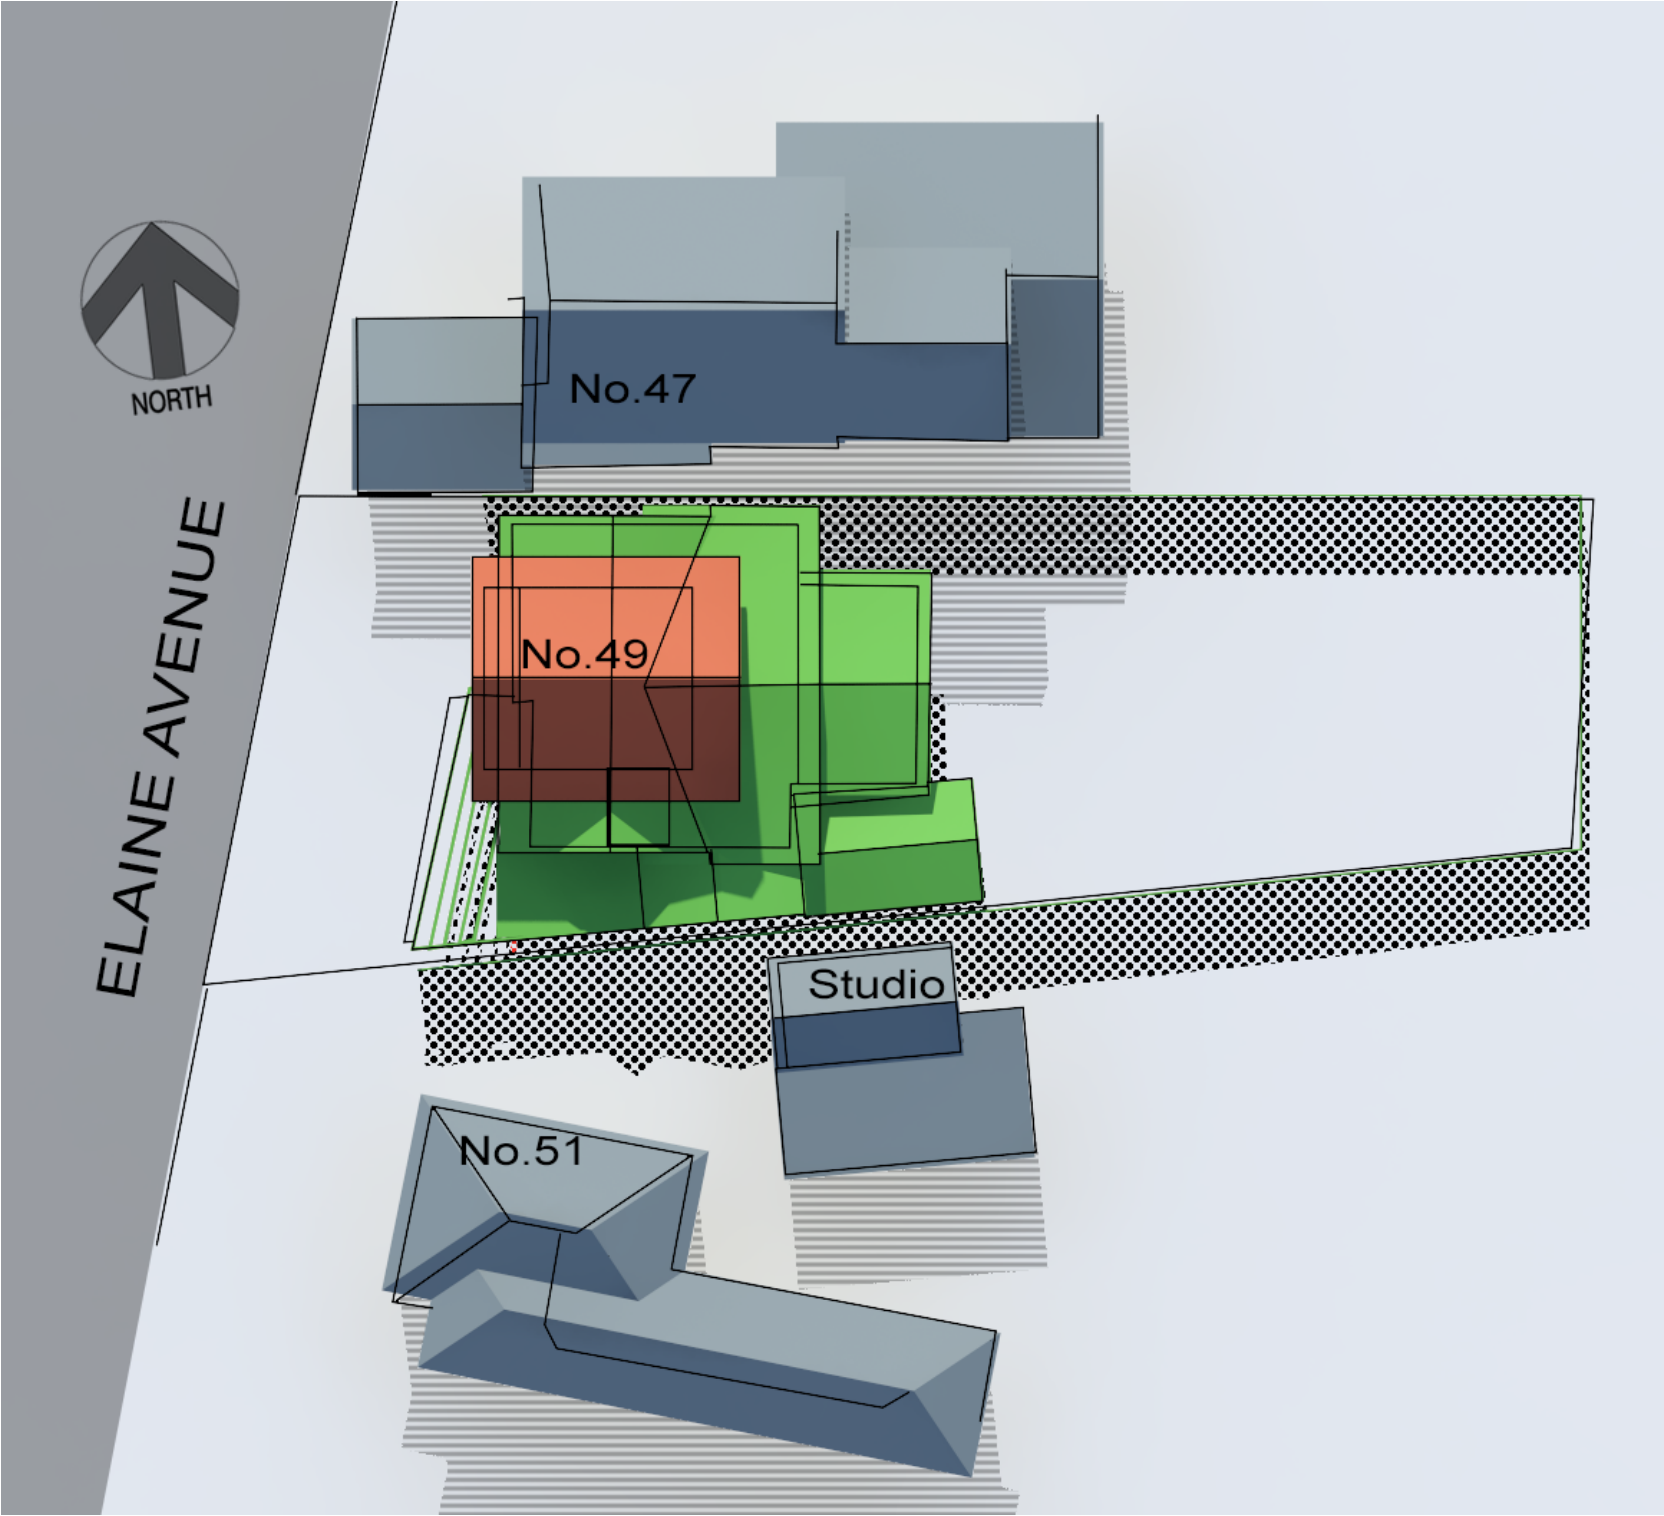

CERTIFIED SHADOW DIAGRAM
No : SDC172501 - Refer to attached Certificate.


Certifier: C McFadzean B Arch BA (Arch) IES ABSA AAAI
Member of IES (The Illuminating Engineers Society of Australia)

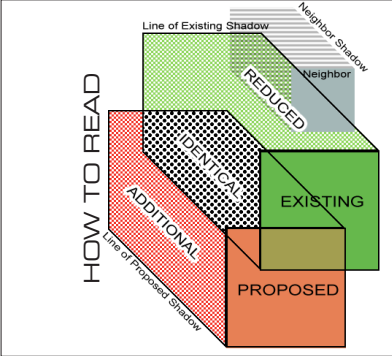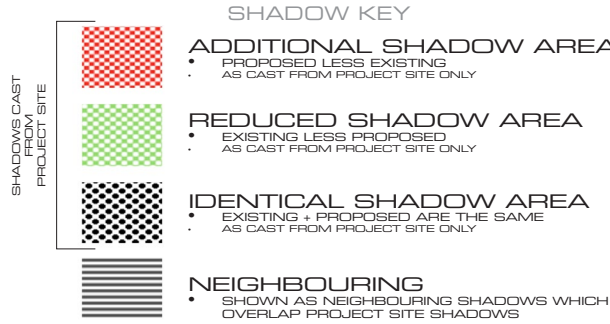

- NOTES:**
- Trees, landscape all omitted from calculations
 - True north used as solar north.
 - Terrain is approximate outside of the site
 - Limited survey information available on adjoining sites .
 - Winter solstice - 21 June
 - Time Zone - AEST unless noted (Aust. Eastern Standard Time - AEST)





1200 JUNE 21	
TITLE SHADOW DIAGRAMS - PLAN WINTER SOLSTICE 21 JUNE	
PROJECT 49 ELAINE AVENUE AVALON	
CLIENT Mr and Mrs Menhinick	
DESIGNER ARCHITECT / DESIGNER: Atelier Haefeli Pty Ltd 15 Loquat Valley Rd, Bayview 2104 Ph 02 9918 3341	
Job Ref : Rev Version : March2020	
DATA SOURCE (In order of precedence) - Registered Survey - , Adam Clarke Survey, Ref 920, 11.02.20 - Architectural Plans - Atelier Haefeli, Ref 2020 , March2020	
PAGE No : SD 02 SCALE : 1 :300 (A3) DATE : 02.06.20 VERSION : 01 REF : 1725	3D SHADOW DIAGRAMS / VISUALISATION + ANALYSIS DENEb DESIGN PO BOX 539 MONA VALE 1660 Ph 02 9997 7480 Fx 9940 0772 info@denebdesign.com.au www.denebdesign.com.au

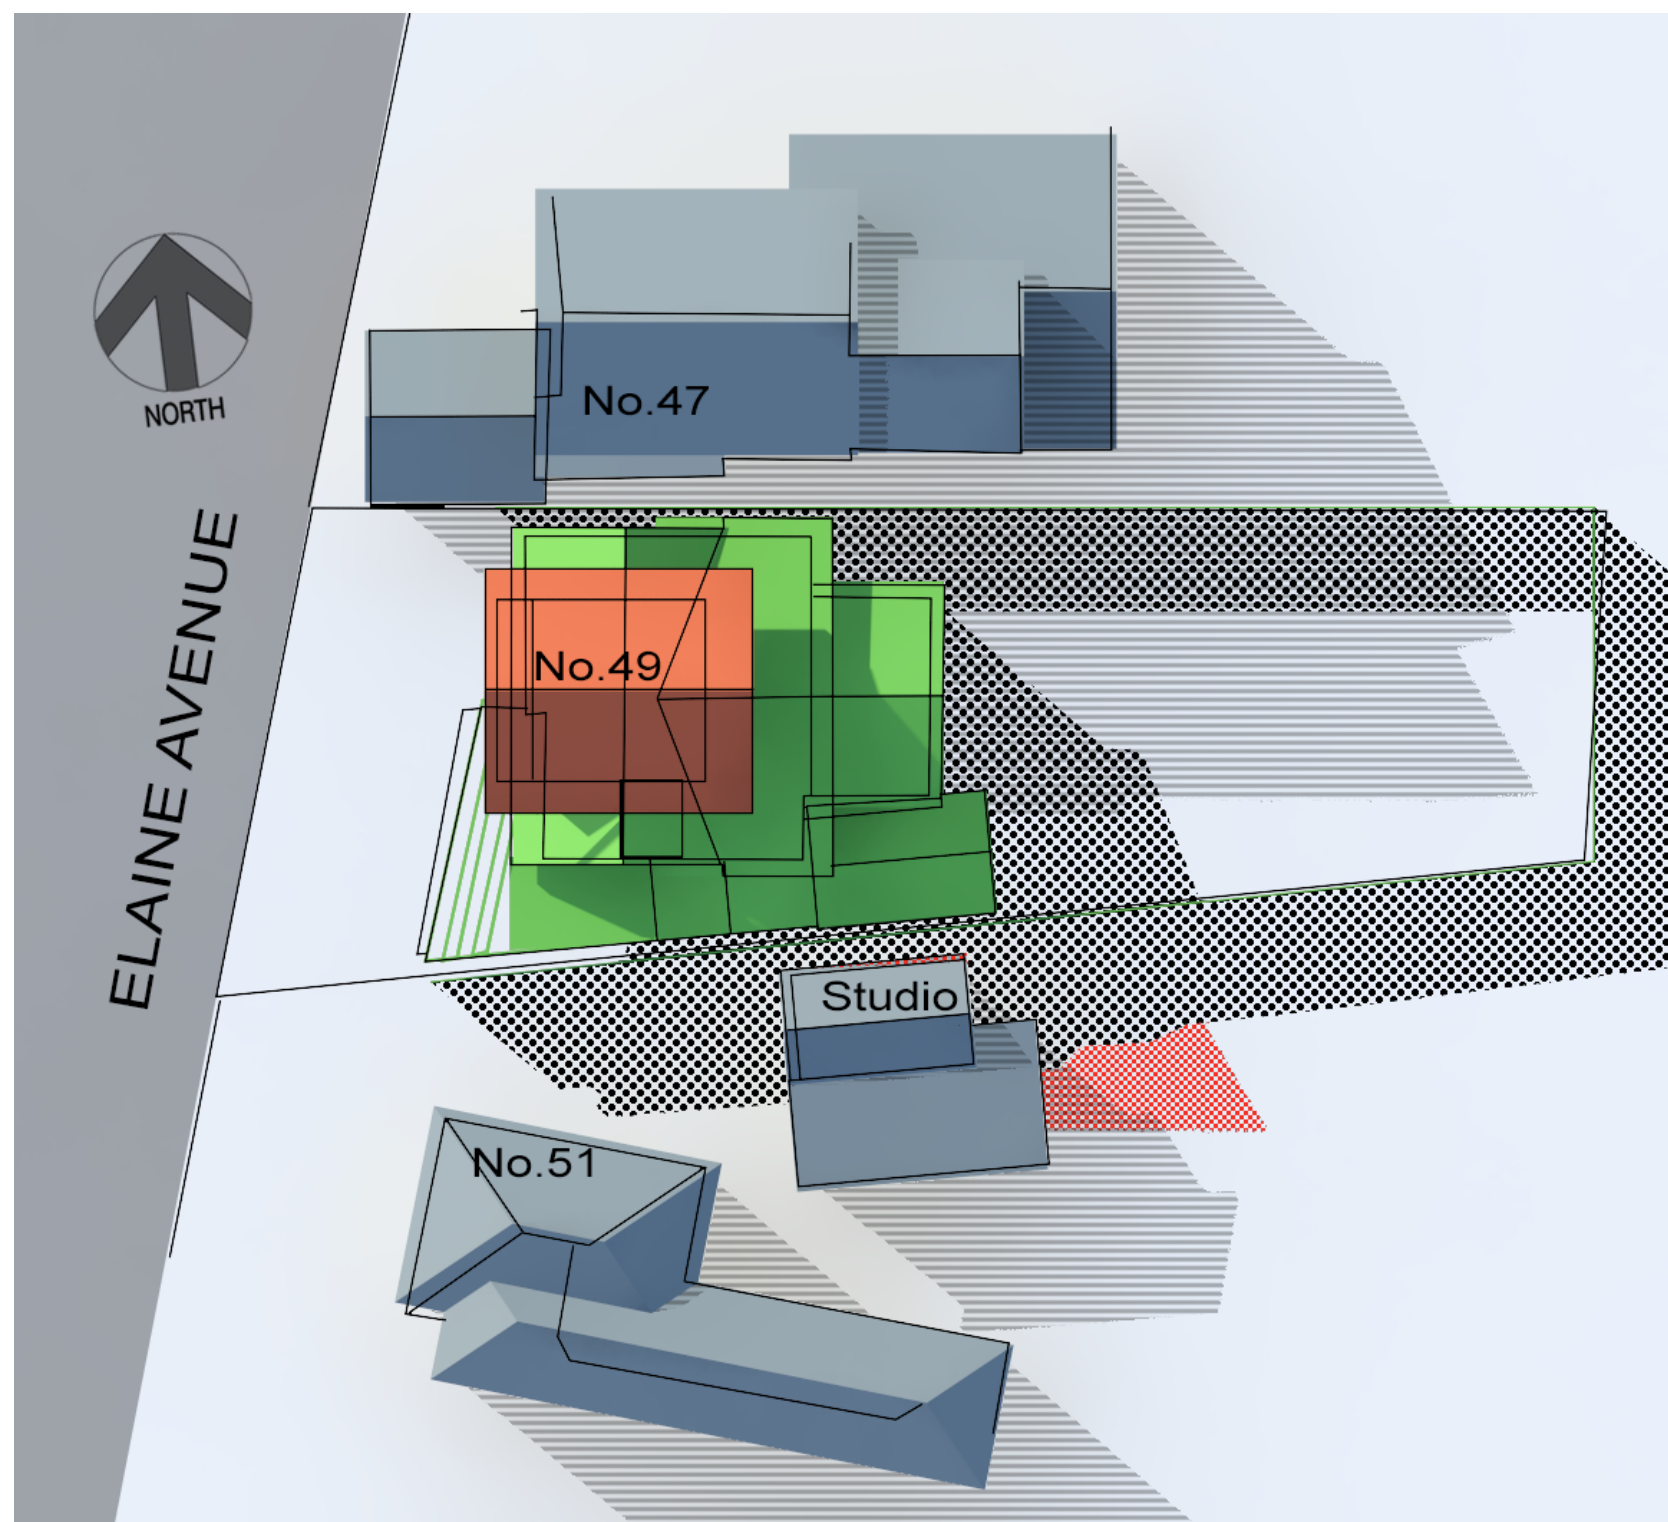

CERTIFIED SHADOW DIAGRAM
No : SDC172501 - Refer to attached Certificate.

Certifier: C McFadzean B Arch BA (Arch) IES ABSA AAAI
Member of IES (The Illuminating Engineers Society of Australia)

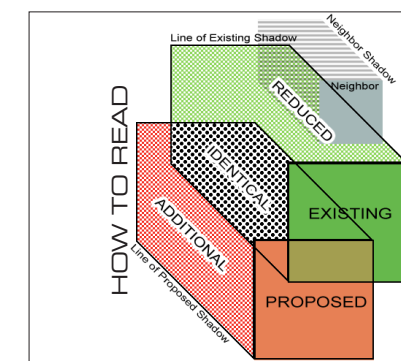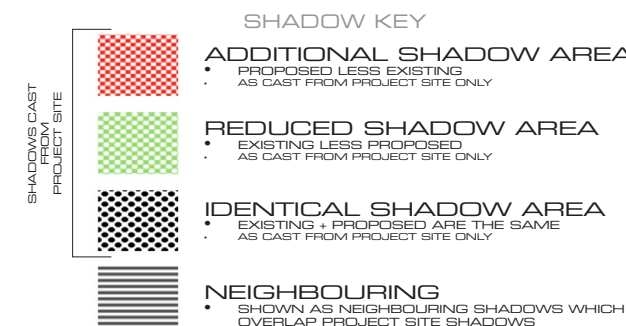

- NOTES:
1. Trees, landscape all omitted from calculations
 2. True north used as solar north.
 3. Terrain is approximate outside of the site
 4. Limited survey information available on adjoining sites .
 5. Winter solstice - 21 June
 6. Time Zone - AEST unless noted (Aust. Eastern Standard Time - AEST)



1500 JUNE 21

TITLE
SHADOW DIAGRAMS - PLAN
WINTER SOLSTICE
21 JUNE

PROJECT
49 ELAINE AVENUE
AVALON

CLIENT
Mr and Mrs Menhinick

DESIGNER
ARCHITECT / DESIGNER:
Atelier Haefeli Pty Ltd
15 Loquat Valley Rd, Bayview 2104
Ph 02 9918 3341

Job Ref :
Rev Version : March2020

DATA SOURCE (In order of precedence)

- Registered Survey - , Adam Clarke Survey, Ref 920, 11.02.20
- Architectural Plans - Atelier Haefeli, Ref 2020 , March2020

PAGE No : SD 03
SCALE : 1:300 (A3)
DATE : 02.06.20
VERSION : 01
REF : 1725



3D SHADOW DIAGRAMS /
VISUALISATION + ANALYSIS
DENEb DESIGN
PO BOX 539 MONA VALE 1660
Ph 02 9997 7480 Fx 9940 0772
info@denebdesign.com.au
www.denebdesign.com.au