


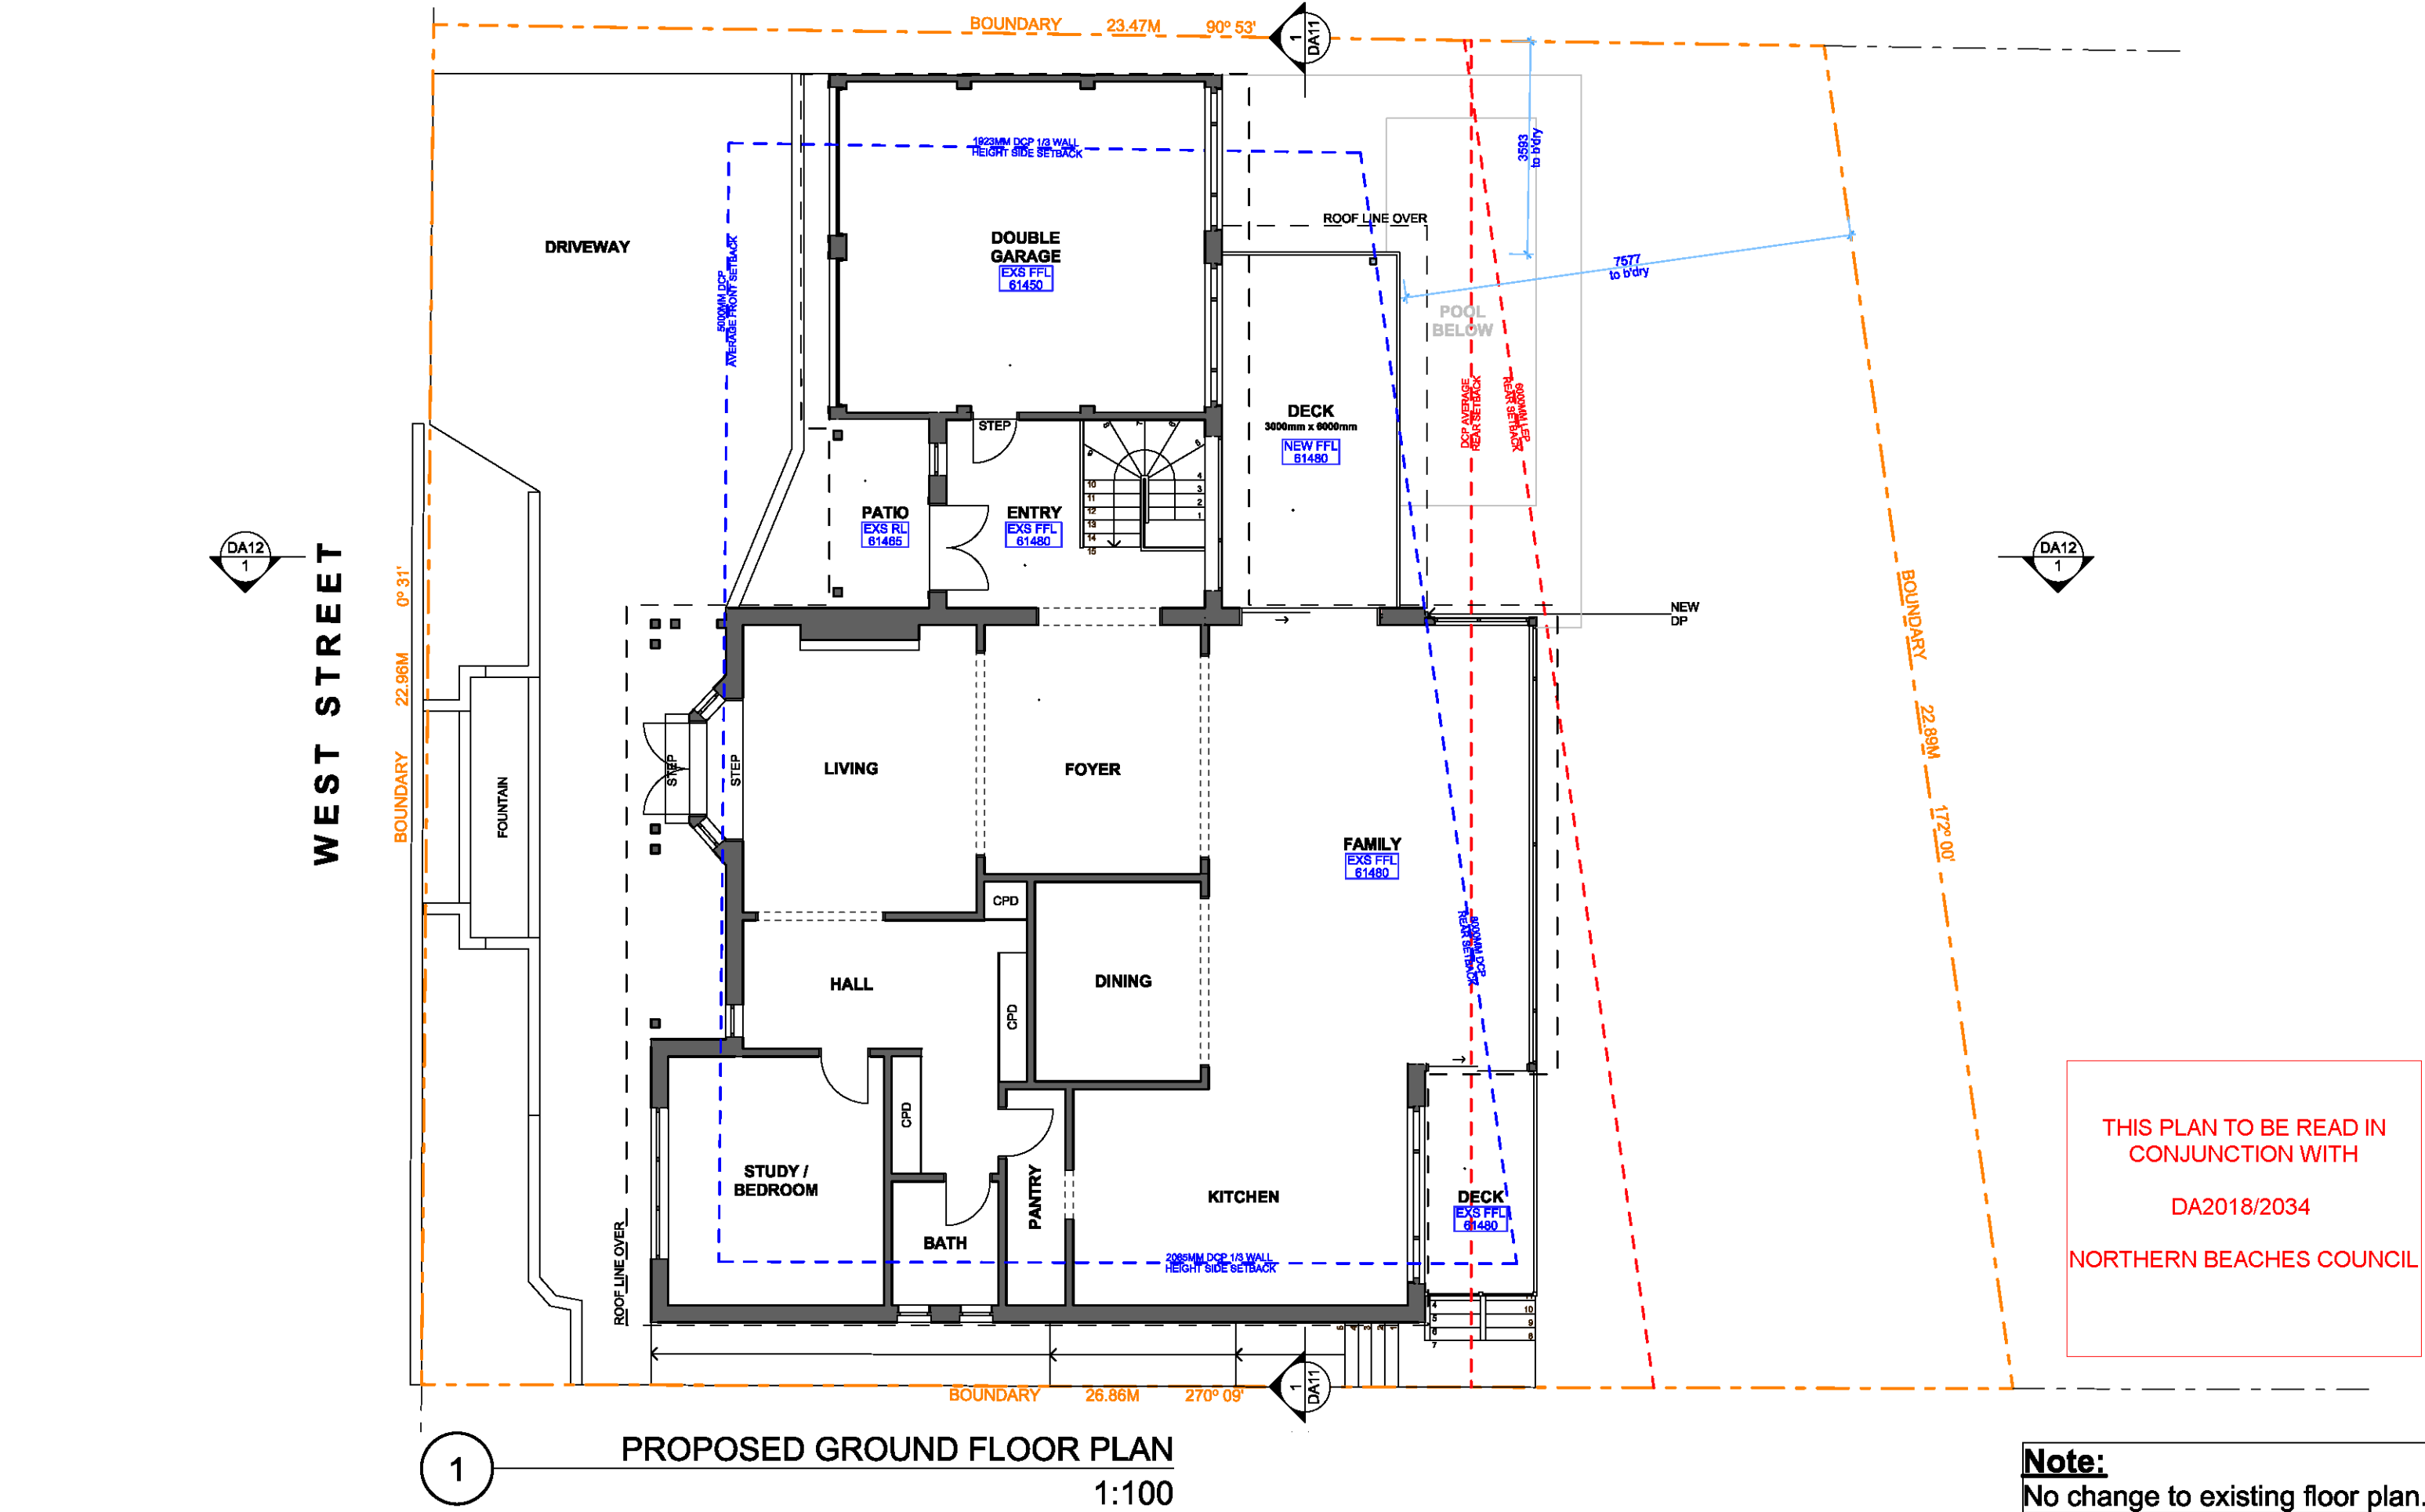

ACTION PLANS
m: 0426 957 518
e: operations@actionplans.com.au
w: www.actionplans.com.au

REV.	DATE	COMMENTS	DRWN
A	08/11/18	INITIAL DESIGN PLAN	AF
B	19/11/18	FIRST DESIGN AMENDMENT	RNA
C	08/12/18	DA SUBMISSION (REVIEW SET)	AF
D	11/12/18	DA SUBMISSION	AF

NOTES
This drawing is the copyright of Action Plans and not be altered, reproduced or transmitted in any form or by any means in part or in whole with the written permission of Action Plans.
All levels and dimensions are to be checked and verified on site prior to commencement of any work, making of shop drawings or fabrication of components.
Do no scale on drawings. Use figured dimensions.

LEGEND	
	NEW FLOOR AREA
	NEW WET FLOOR AREA
	METAL ROOFING
	TILED ROOFING
	TIMBER
	CONCRETE
	BRICKWORK
	METAL
	EXISTING
	DEMOLISHED

CLIENT
KEVIN HARRIS & BETH LAUGHTON


PROJECT ADDRESS
22 WEST STREET,
BALGOWLAH, NSW,
2093


DRAWING NO.
DA05

DATE
Tuesday, 11 December
2018


DRAWING NAME
PROPOSED GROUND FLOOR
PLAN

SCALE
1:100 @ A3

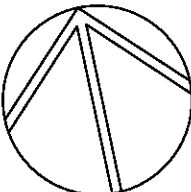

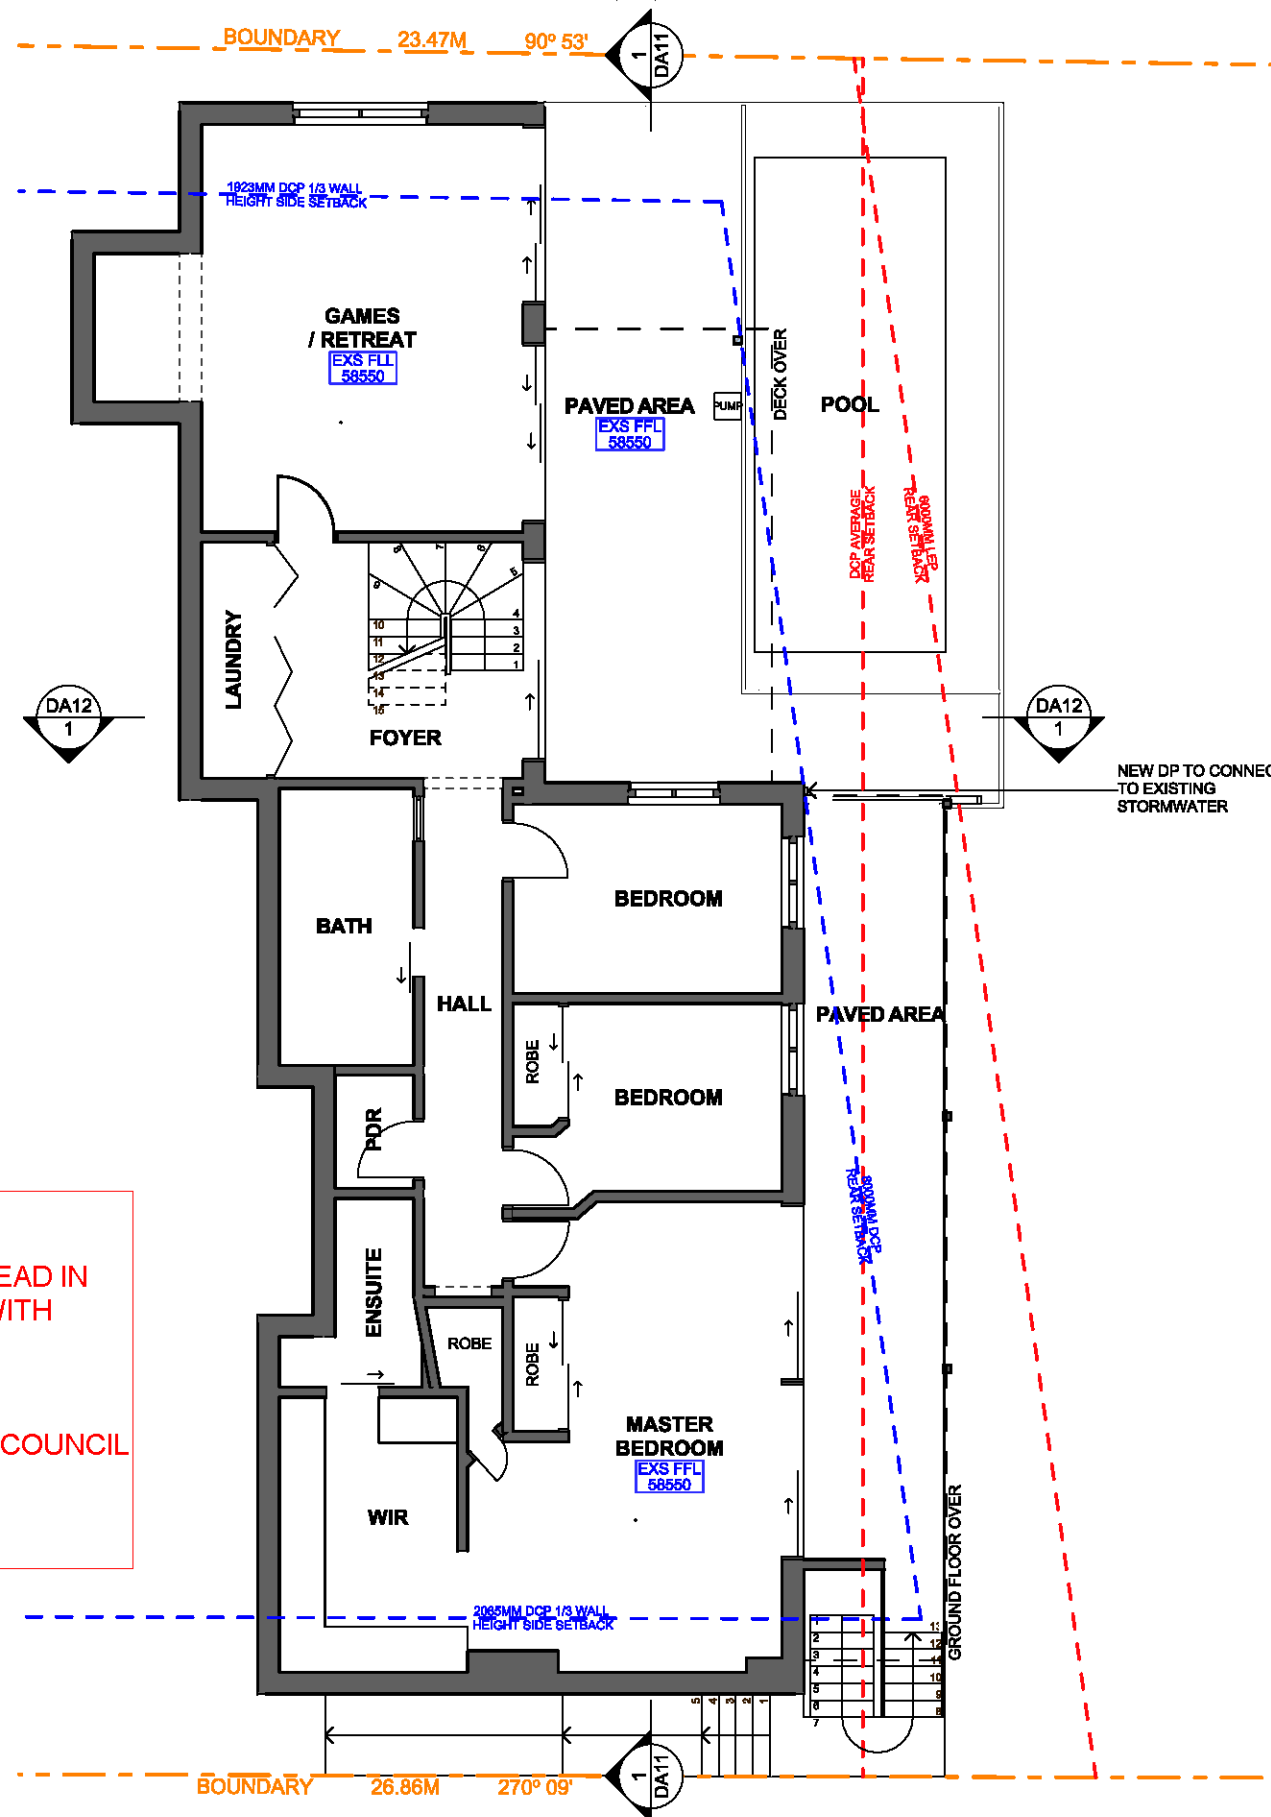

1 PROPOSED LOWER GROUND FLOOR PLAN
1:100

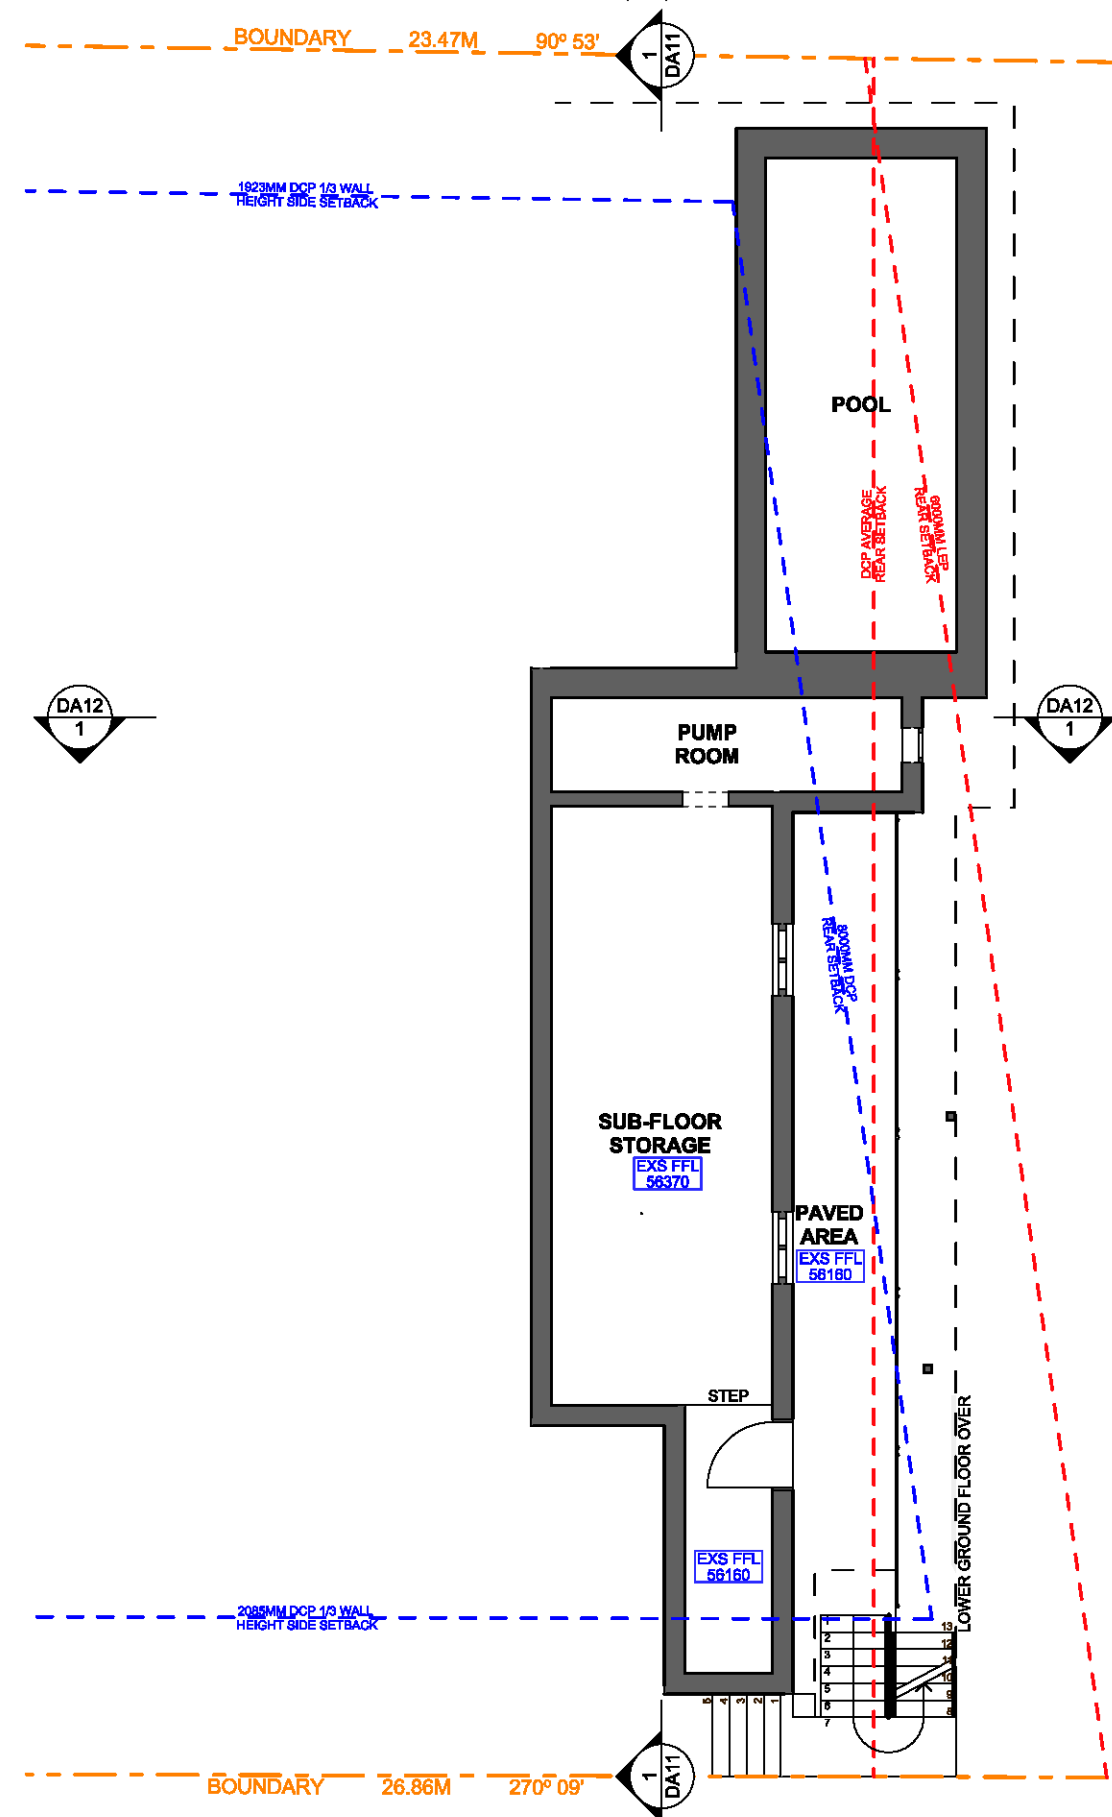

2 PROPOSED SUB-FLOOR FLOOR PLAN
NO CHANGES TO FLOOR PLAN 1:100



ACTION PLANS

m: 0426 957 518
e: operations@actionplans.com.au
w: www.actionplans.com.au

REV.	DATE	COMMENTS	DRWN
A	08/11/18	INITIAL DESIGN PLAN	AF
B	19/11/18	FIRST DESIGN AMENDMENT	RNA
C	08/12/18	DA SUBMISSION (REVIEW SET)	AF
D	11/12/18	DA SUBMISSION	AF

NOTES

This drawing is the copyright of Action Plans and not be altered, reproduced or transmitted in any form or by any means in part or in whole with the written permission of Action Plans.
All levels and dimensions are to be checked and verified on site prior to commencement of any work, making of shop drawings or fabrication of components.
Do no scale on drawings. Use figured dimensions.

LEGEND

	NEW FLOOR AREA		CONCRETE
	NEW WET FLOOR AREA		BRICKWORK
	METAL ROOFING		METAL
	TILED ROOFING		EXISTING
	TIMBER		DEMOLISHED

CLIENT

KEVIN HARRIS & BETH LAUGHTON

PROJECT ADDRESS

22 WEST STREET,
BALGOWLAH, NSW,
2093

DRAWING NO.

DA06

DATE


Tuesday, 11 December
2018


DRAWING NAME

PROPOSED LOWER GROUND &
SUB-FLOOR FLOOR PLANS

SCALE

1:100 @ A3

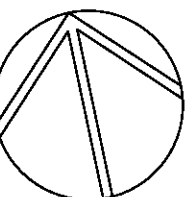

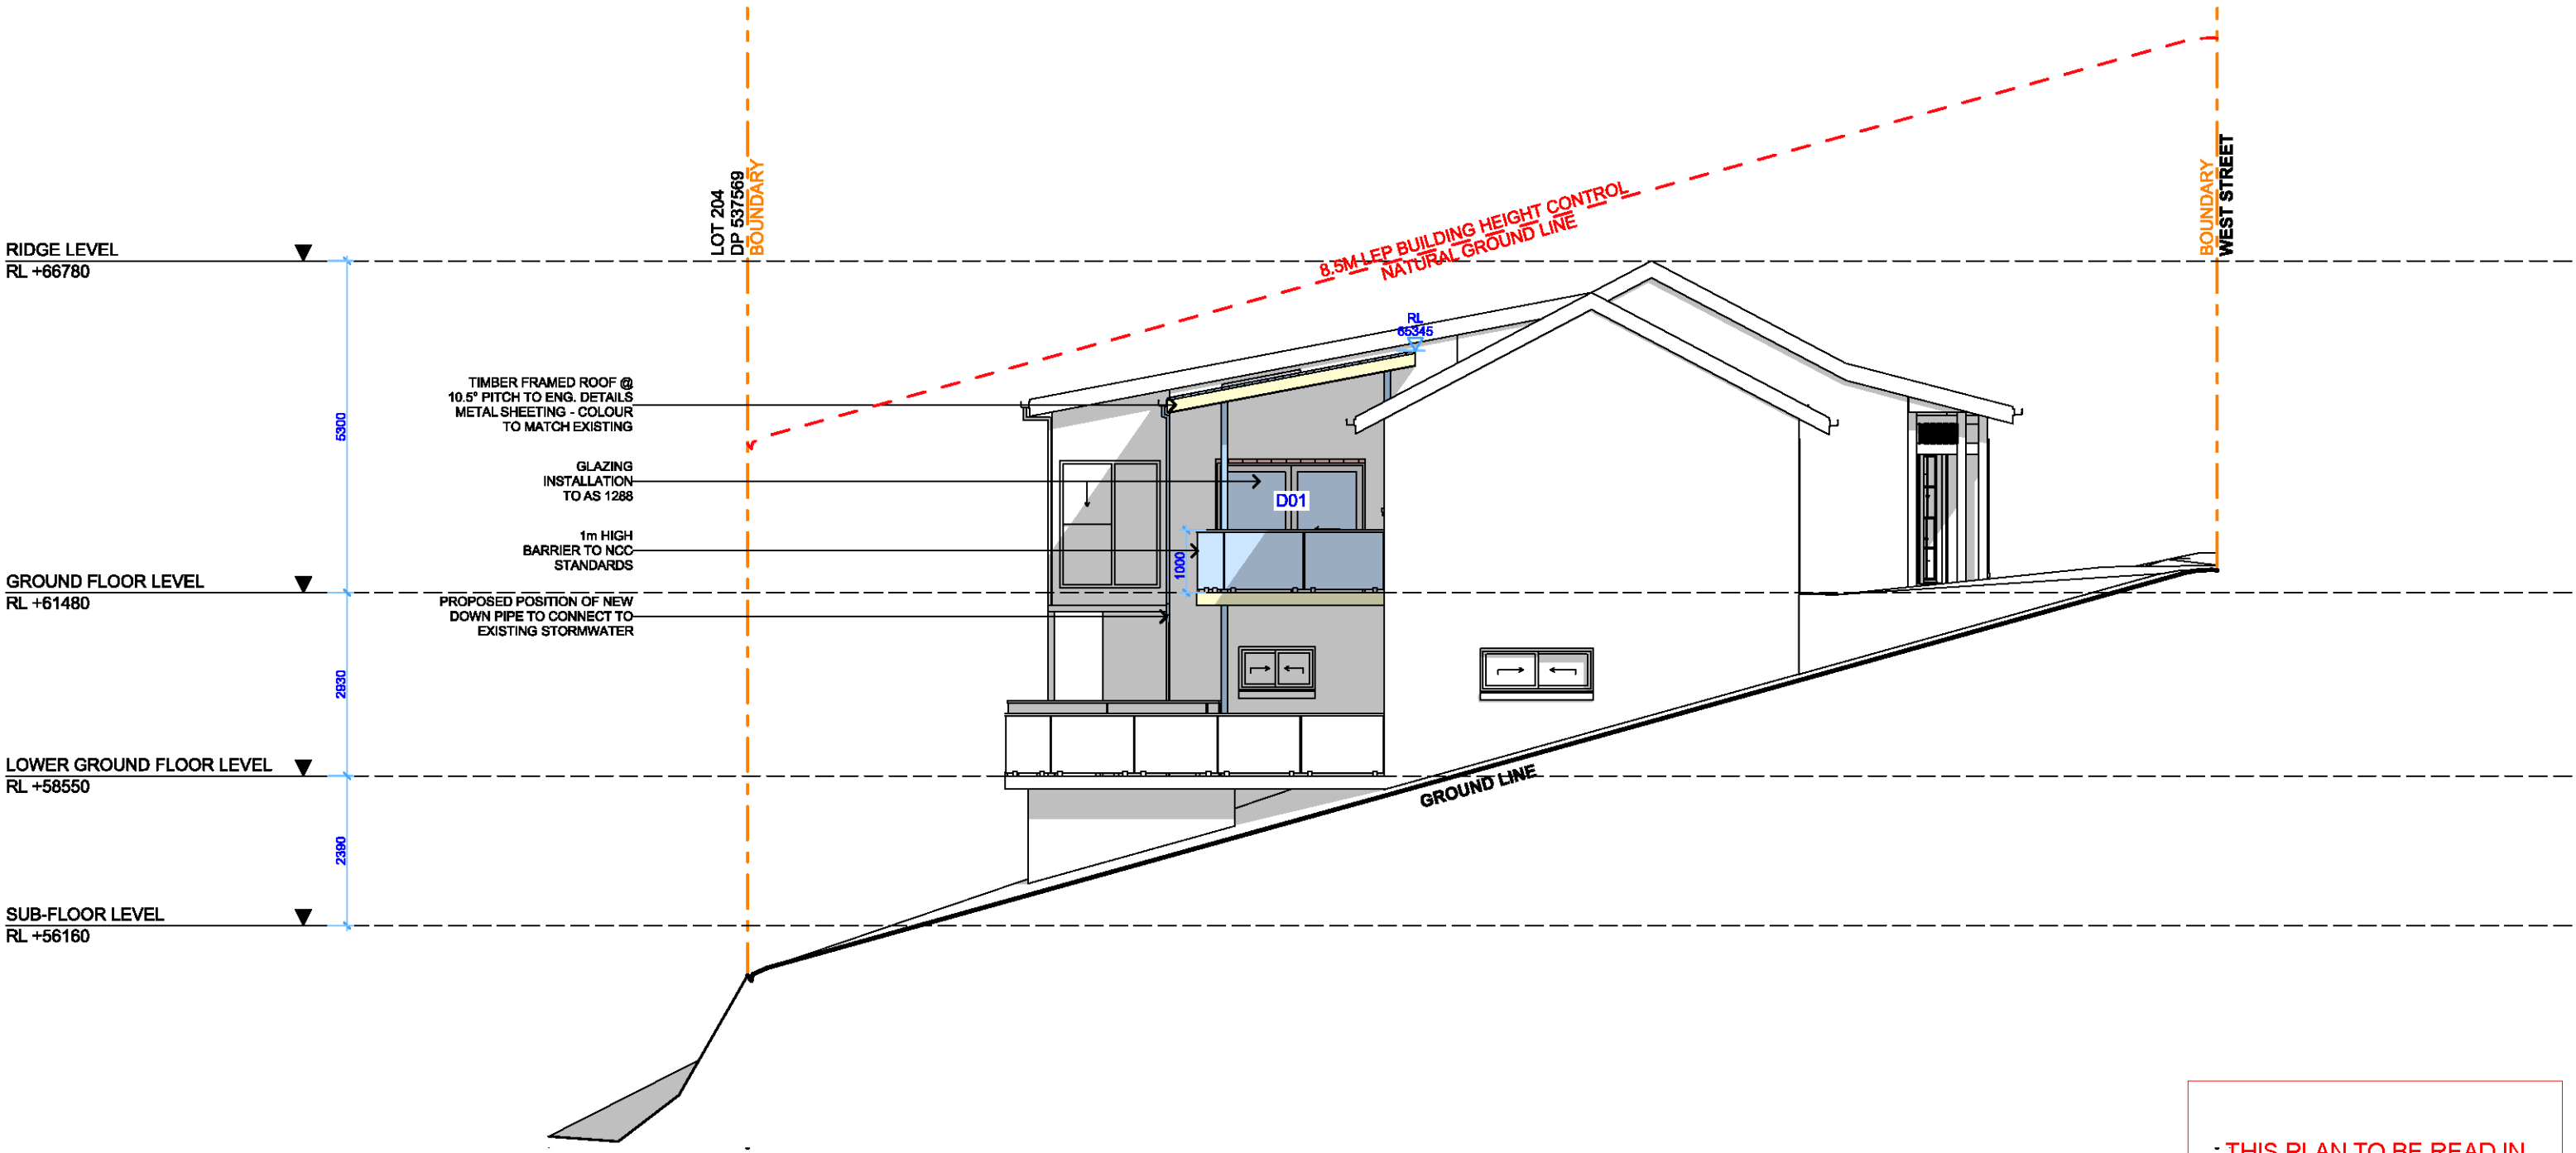


1 NORTH ELEVATION 1:100

THIS PLAN TO BE READ IN CONJUNCTION WITH
DA2018/2034
NORTHERN BEACHES COUNCIL



1 EAST ELEVATION 1:100

THIS PLAN TO BE READ IN CONJUNCTION WITH
DA2018/2034
NORTHERN BEACHES COUNCIL

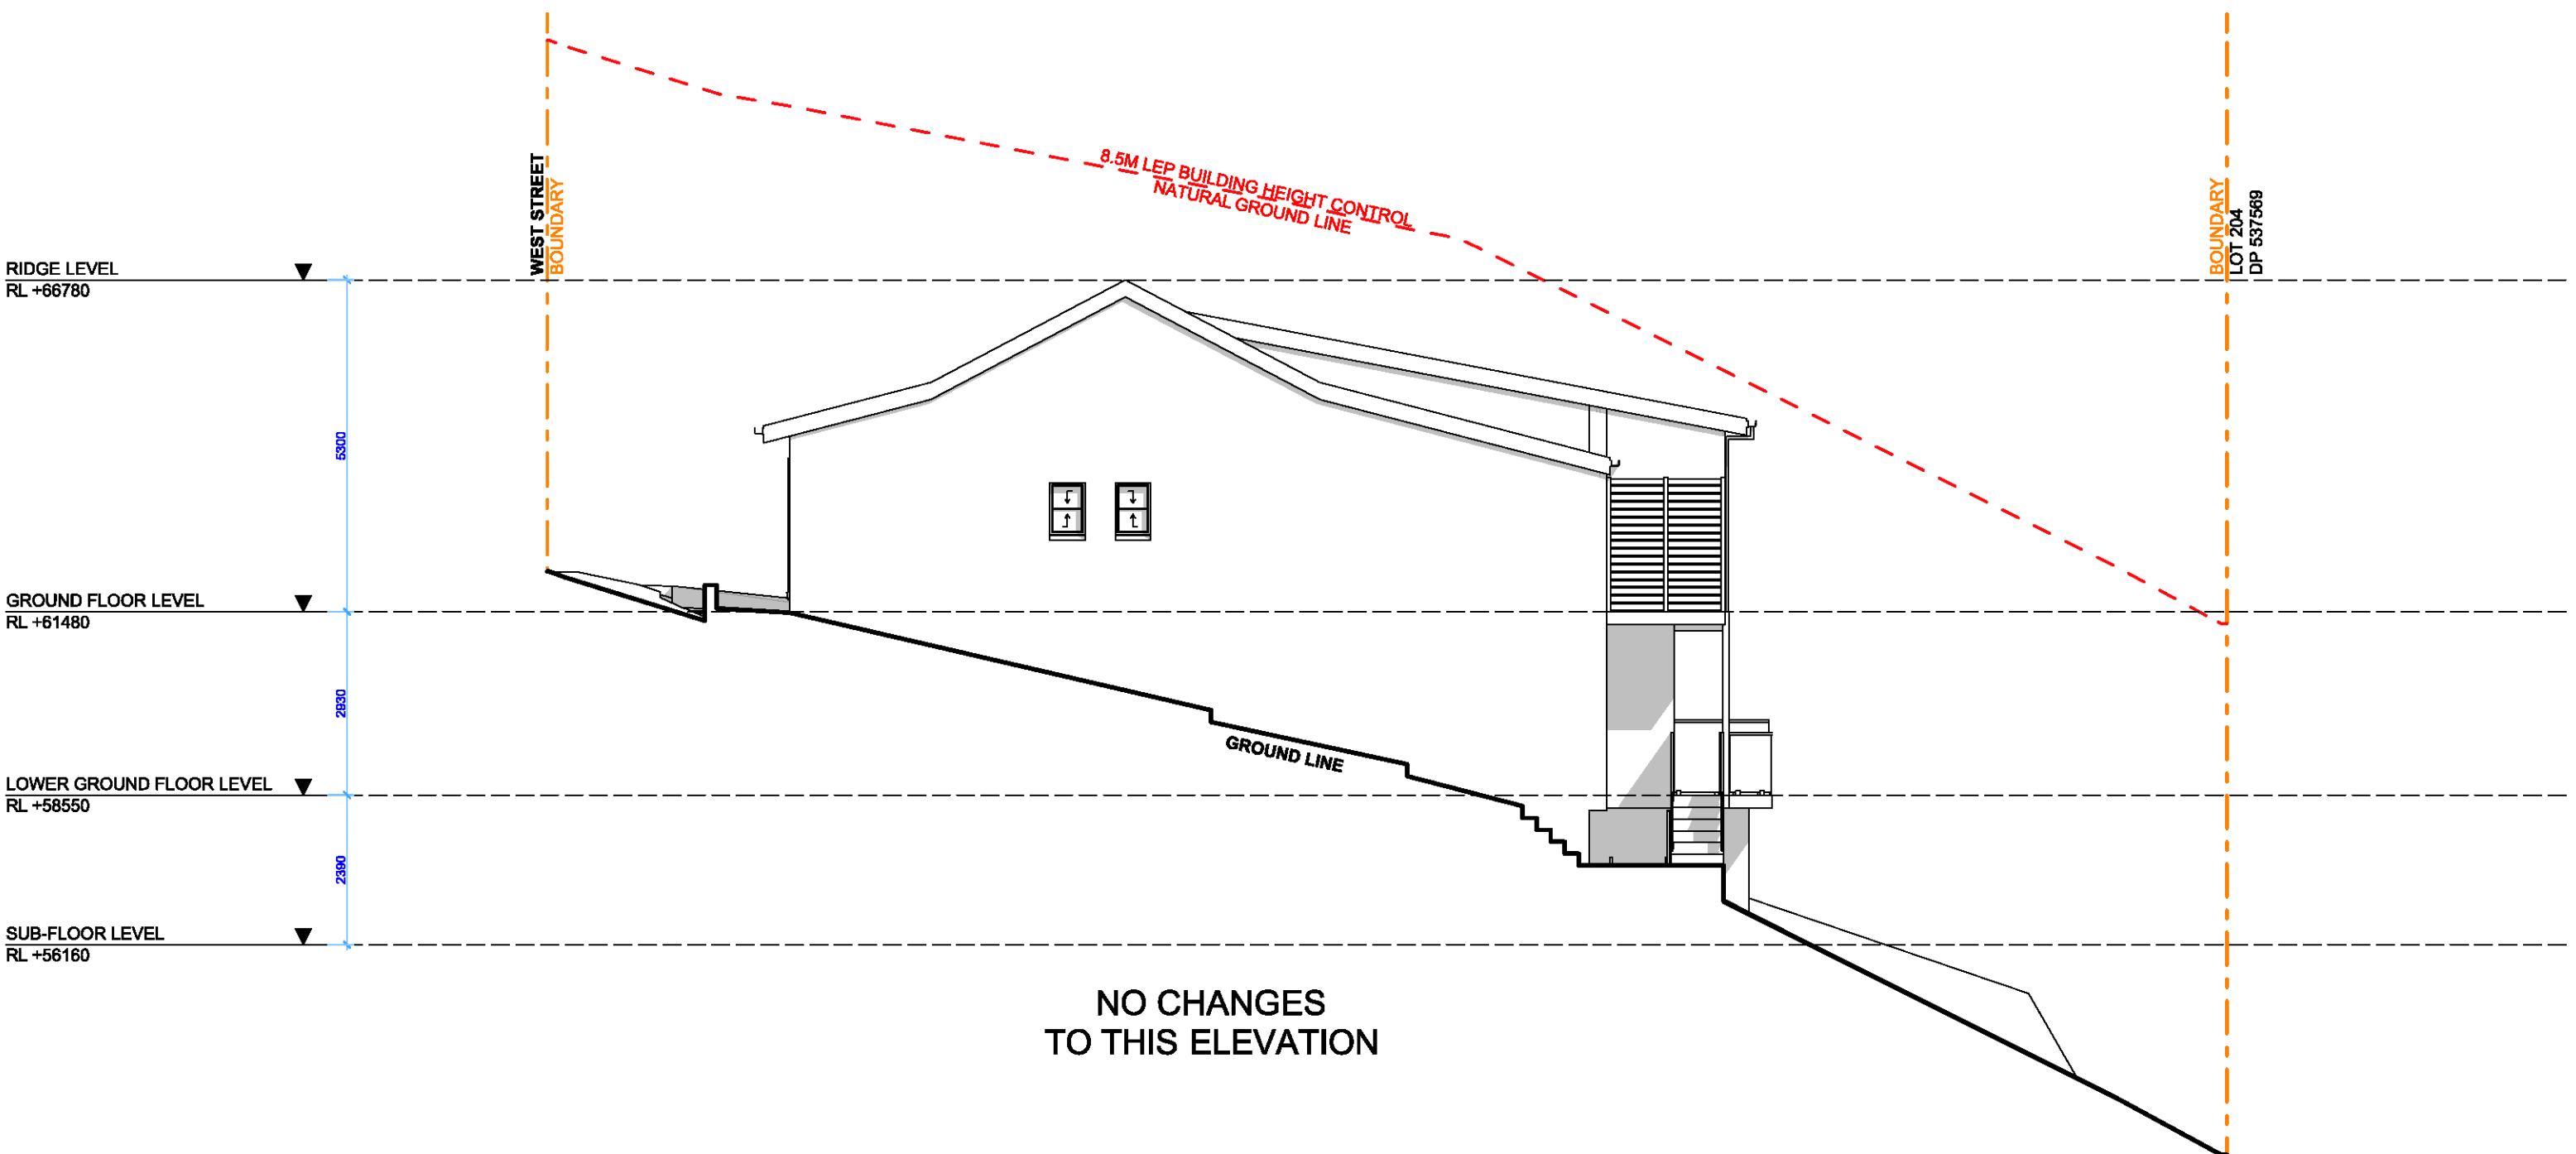


1 SOUTH ELEVATION
1:100

THIS PLAN TO BE READ IN
CONJUNCTION WITH

DA2018/2034

NORTHERN BEACHES COUNCIL

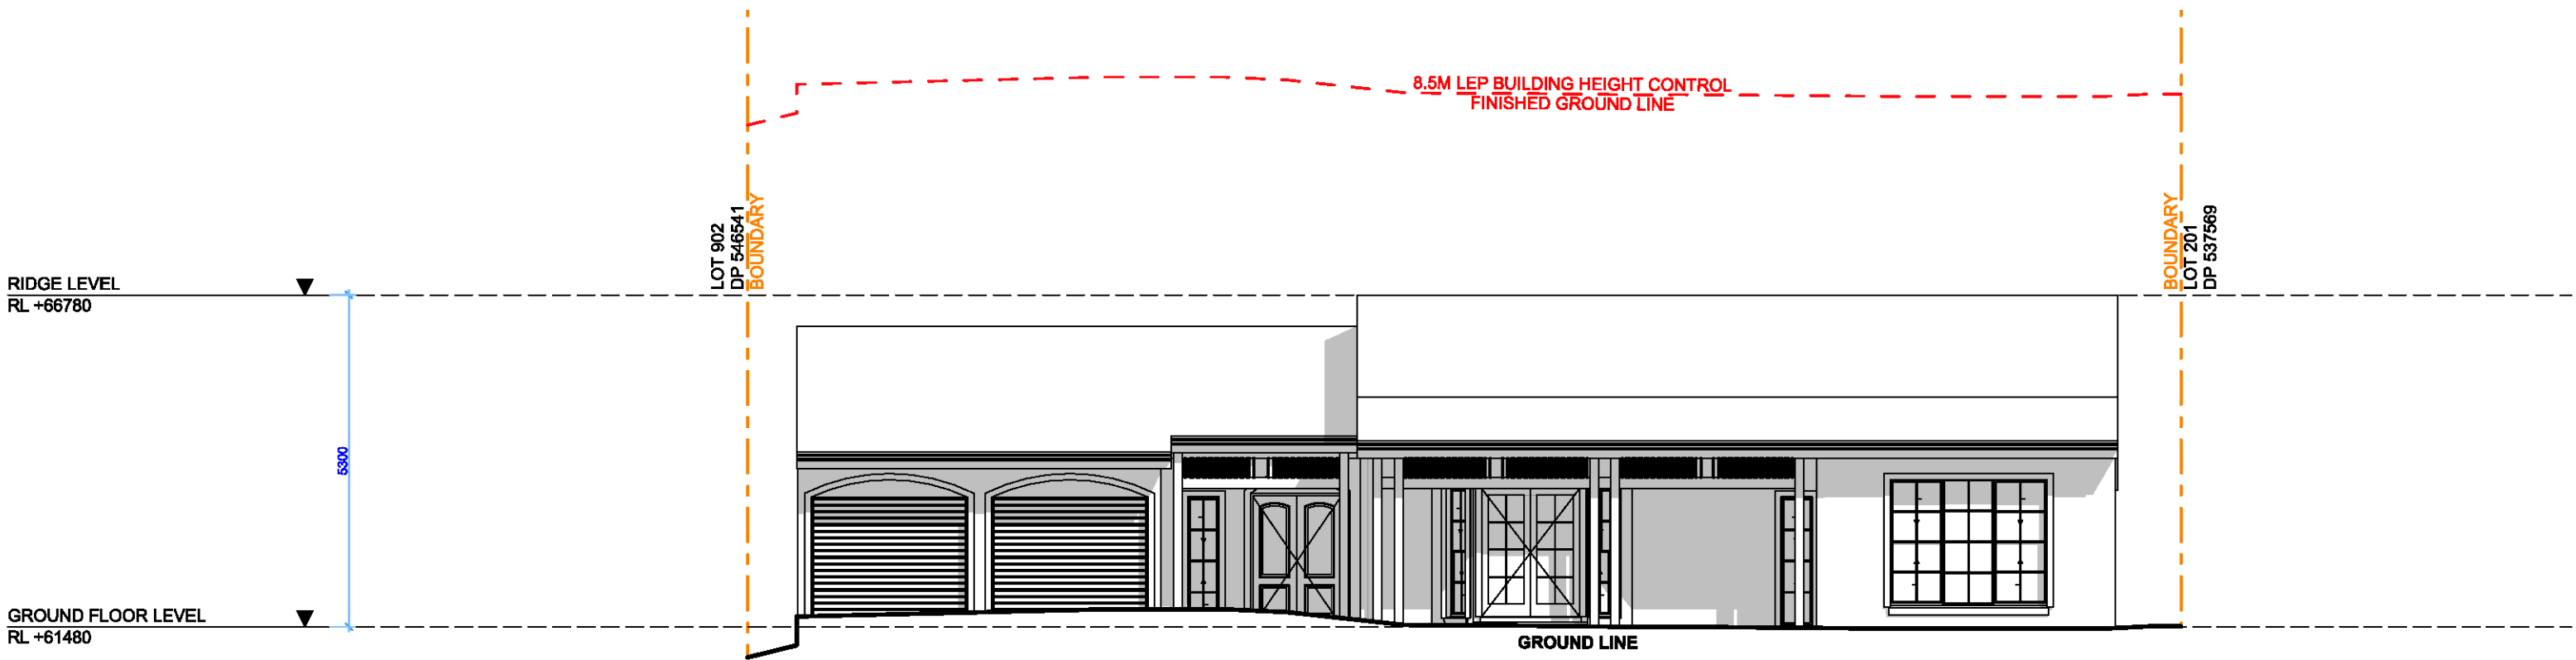


NO CHANGES
TO THIS ELEVATION

1 WEST ELEVATION
1:100

THIS PLAN TO BE READ IN
CONJUNCTION WITH


DA2018/2034

NORTHERN BEACHES COUNCIL

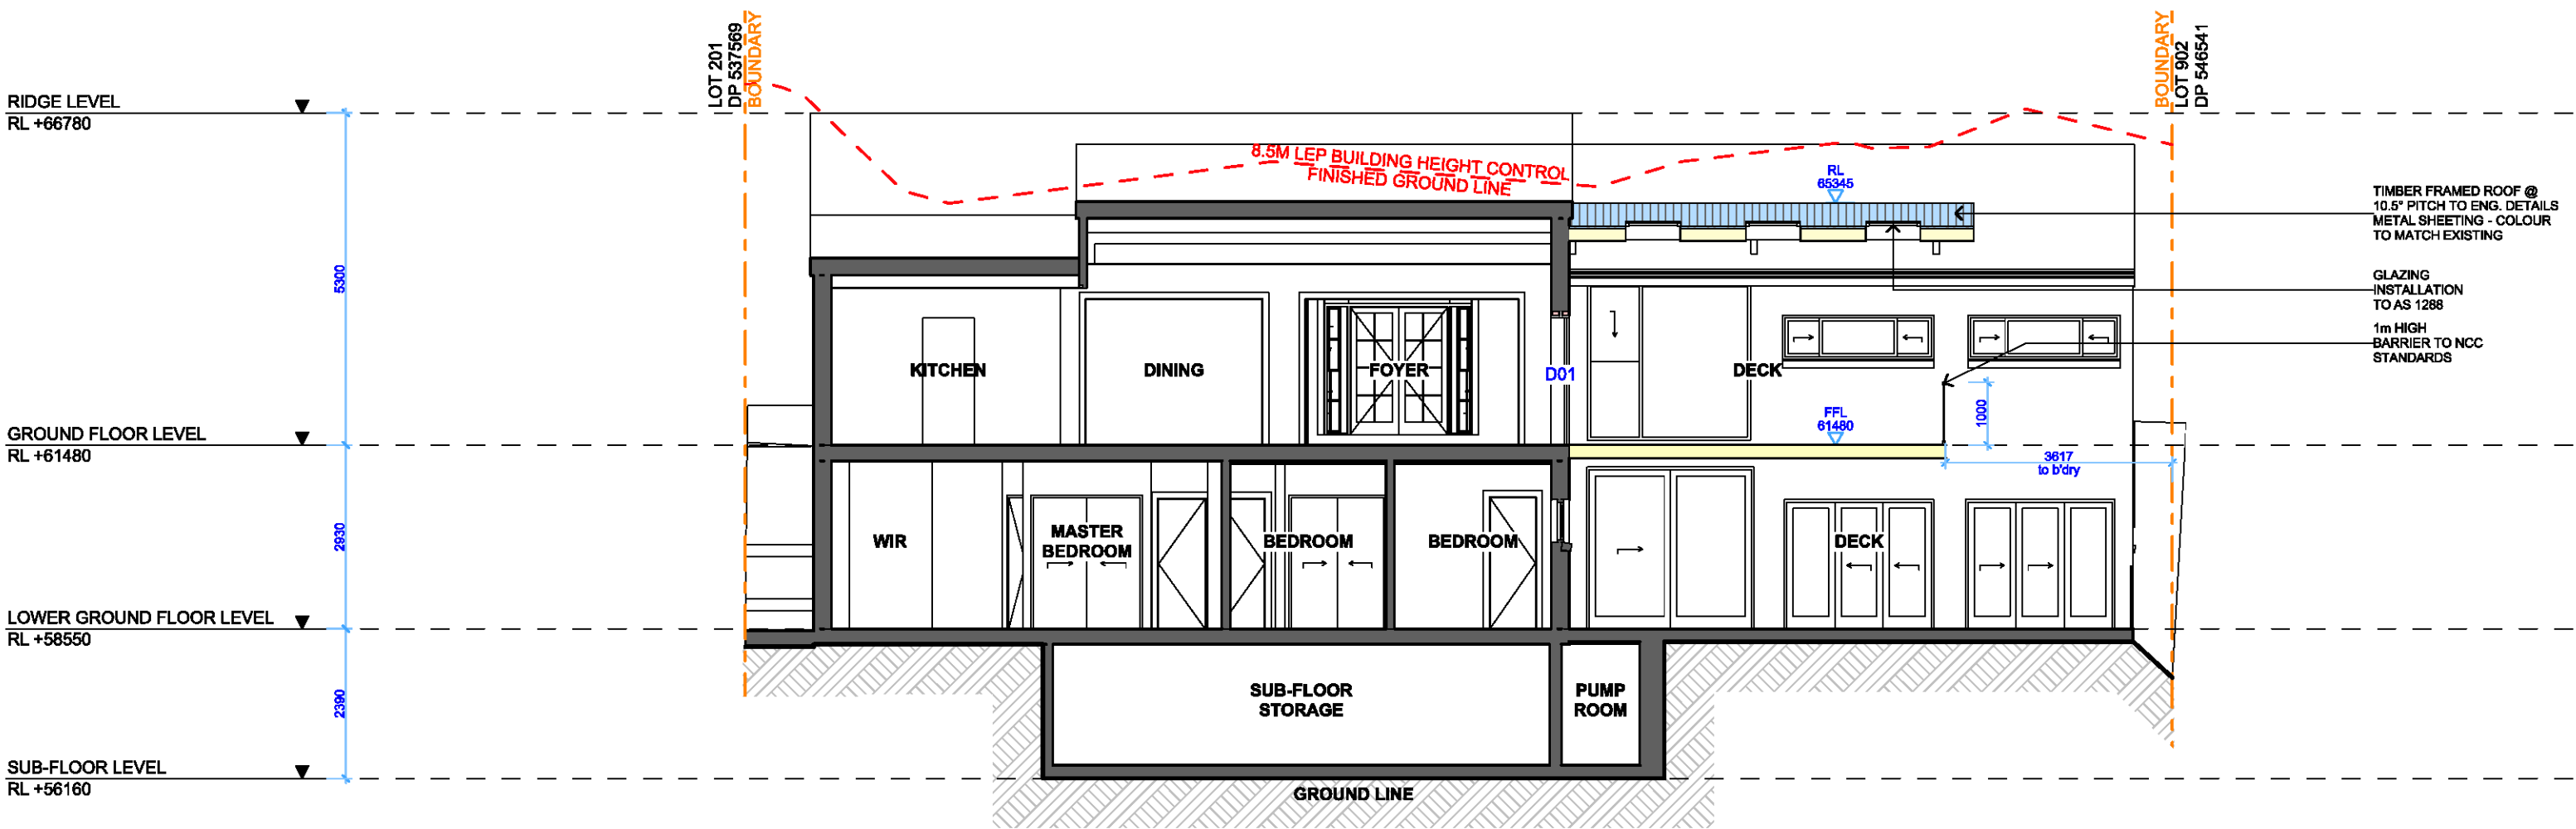

1 LONG ELEVATION 1:100

THIS PLAN TO BE READ IN CONJUNCTION WITH
DA2018/2034
NORTHERN BEACHES COUNCIL

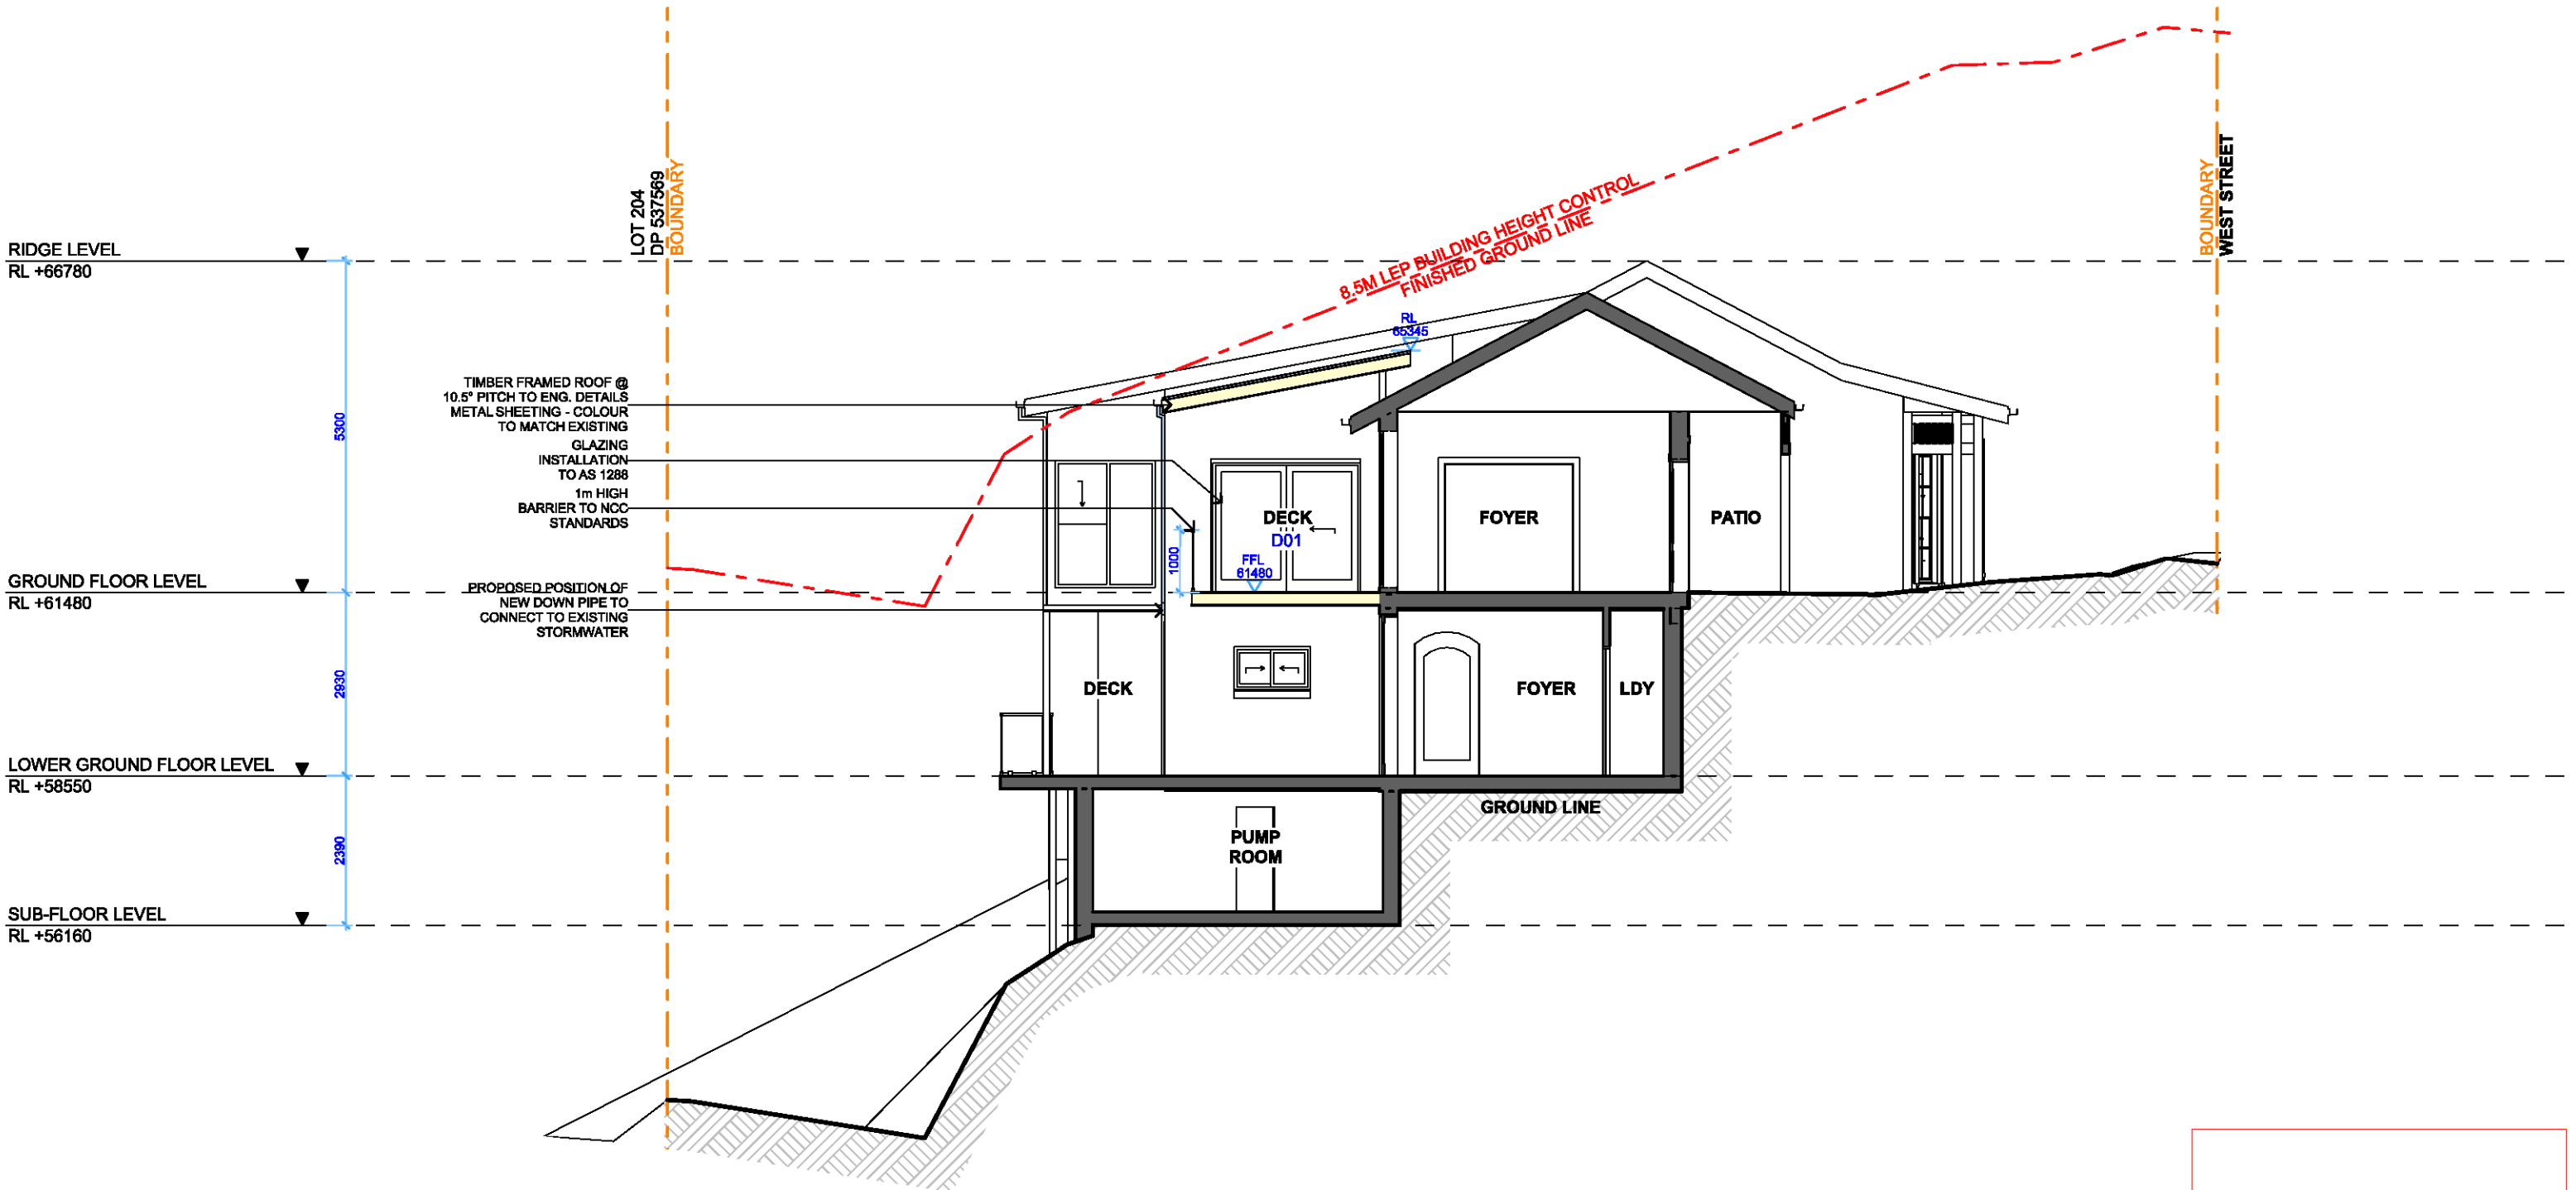

1

CROSS SECTION
1:100

THIS PLAN TO BE READ IN
CONJUNCTION WITH

DA2018/2034

NORTHERN BEACHES COUNCIL