




This drawing is copyright and remains the property of Blue Sky Building Designs P/L.

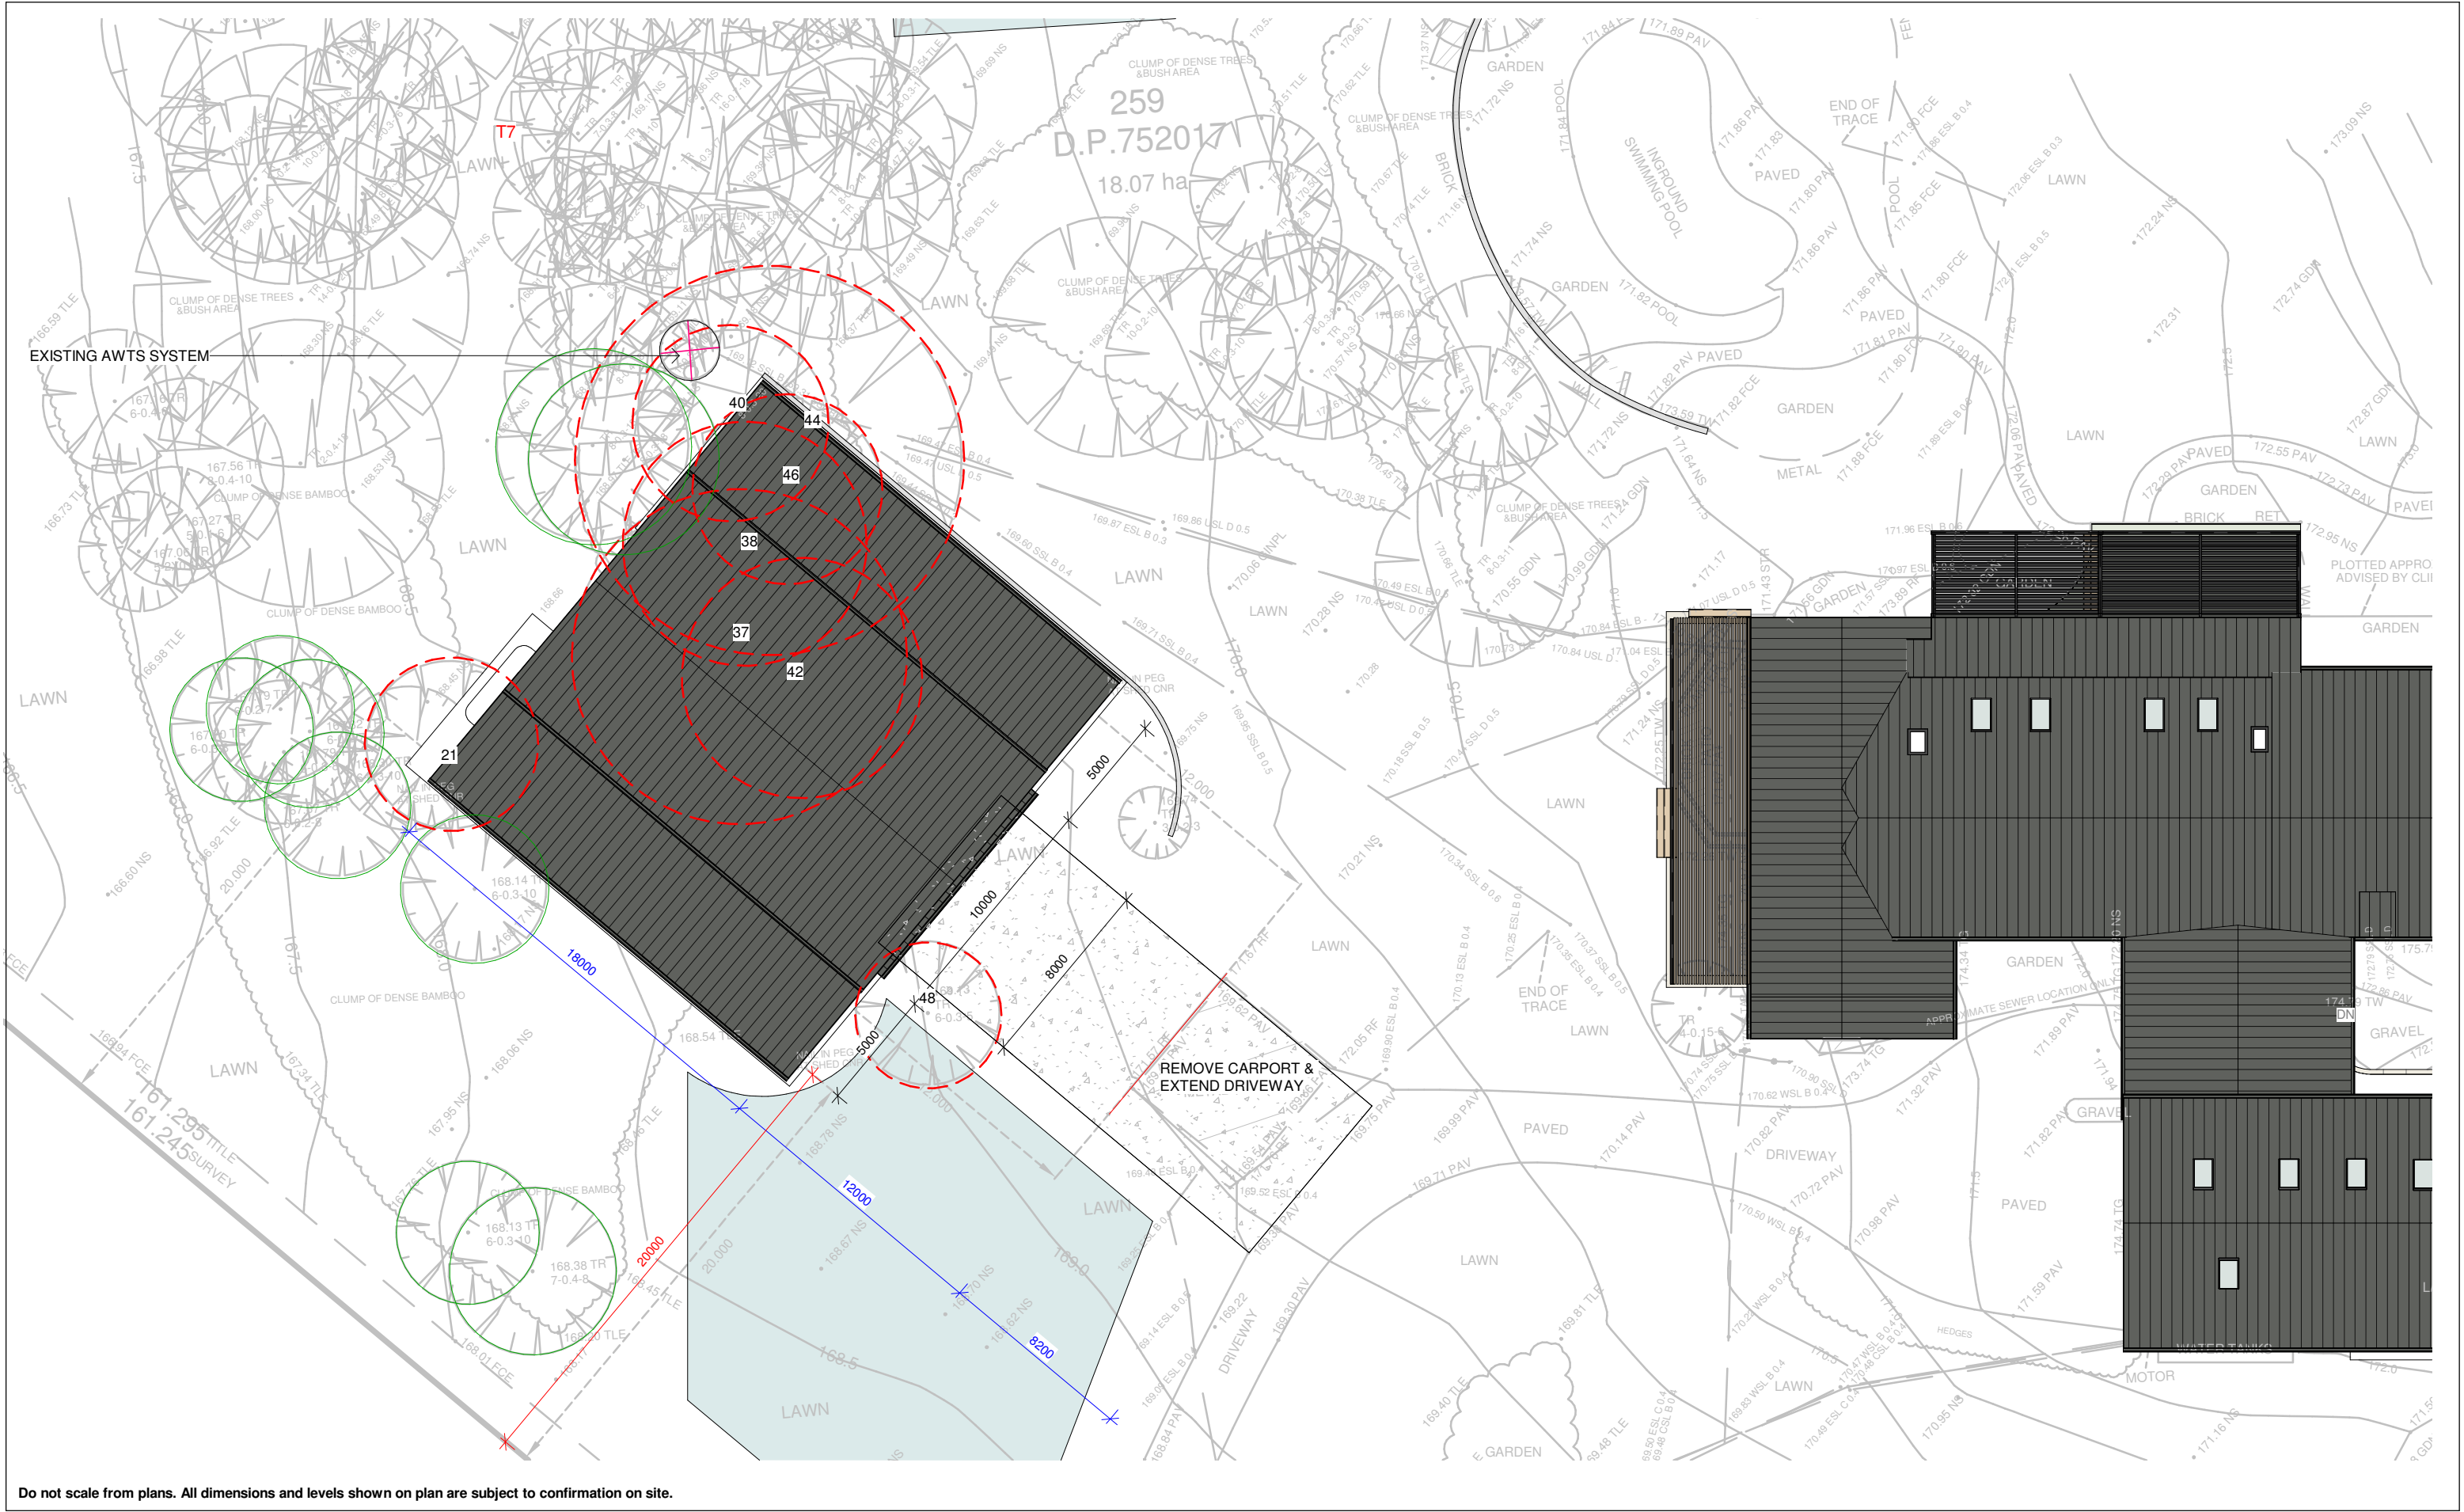

Do not scale from plans. All dimensions and levels shown on plan are subject to confirmation on site.

ISSUE	DATE	DESCRIPTION	DRWN	CHKD
2	6.08.2021	DA ISSUE	KM	-
1	21.03.2022	DA ISSUE 2 (STUDIO + SHED)	KM	
2	03.10.2022	SECTION 4.55 (SHED RELOCATION)	KM	
2	22.01.2024	SECTION 4.55 (LEVEL ADJUSTMENT)	KM	

This drawing is copyright and remains the property of Blue Sky Building Designs P/L.

BLUE SKY

BUILDING DESIGNS

www.blueskybuildingdesigns.com.au

PROJECT TITLE:

Alteration & Addition

PROJECT NO.:

2020050

AT:

259 Aumuna Road, Terrey Hills

FOR:

Raine & Robert Sloss

SHEET TITLE:


SHED SITE PLAN


SHEET NO:

A102

SCALE A3:

1 : 250

 

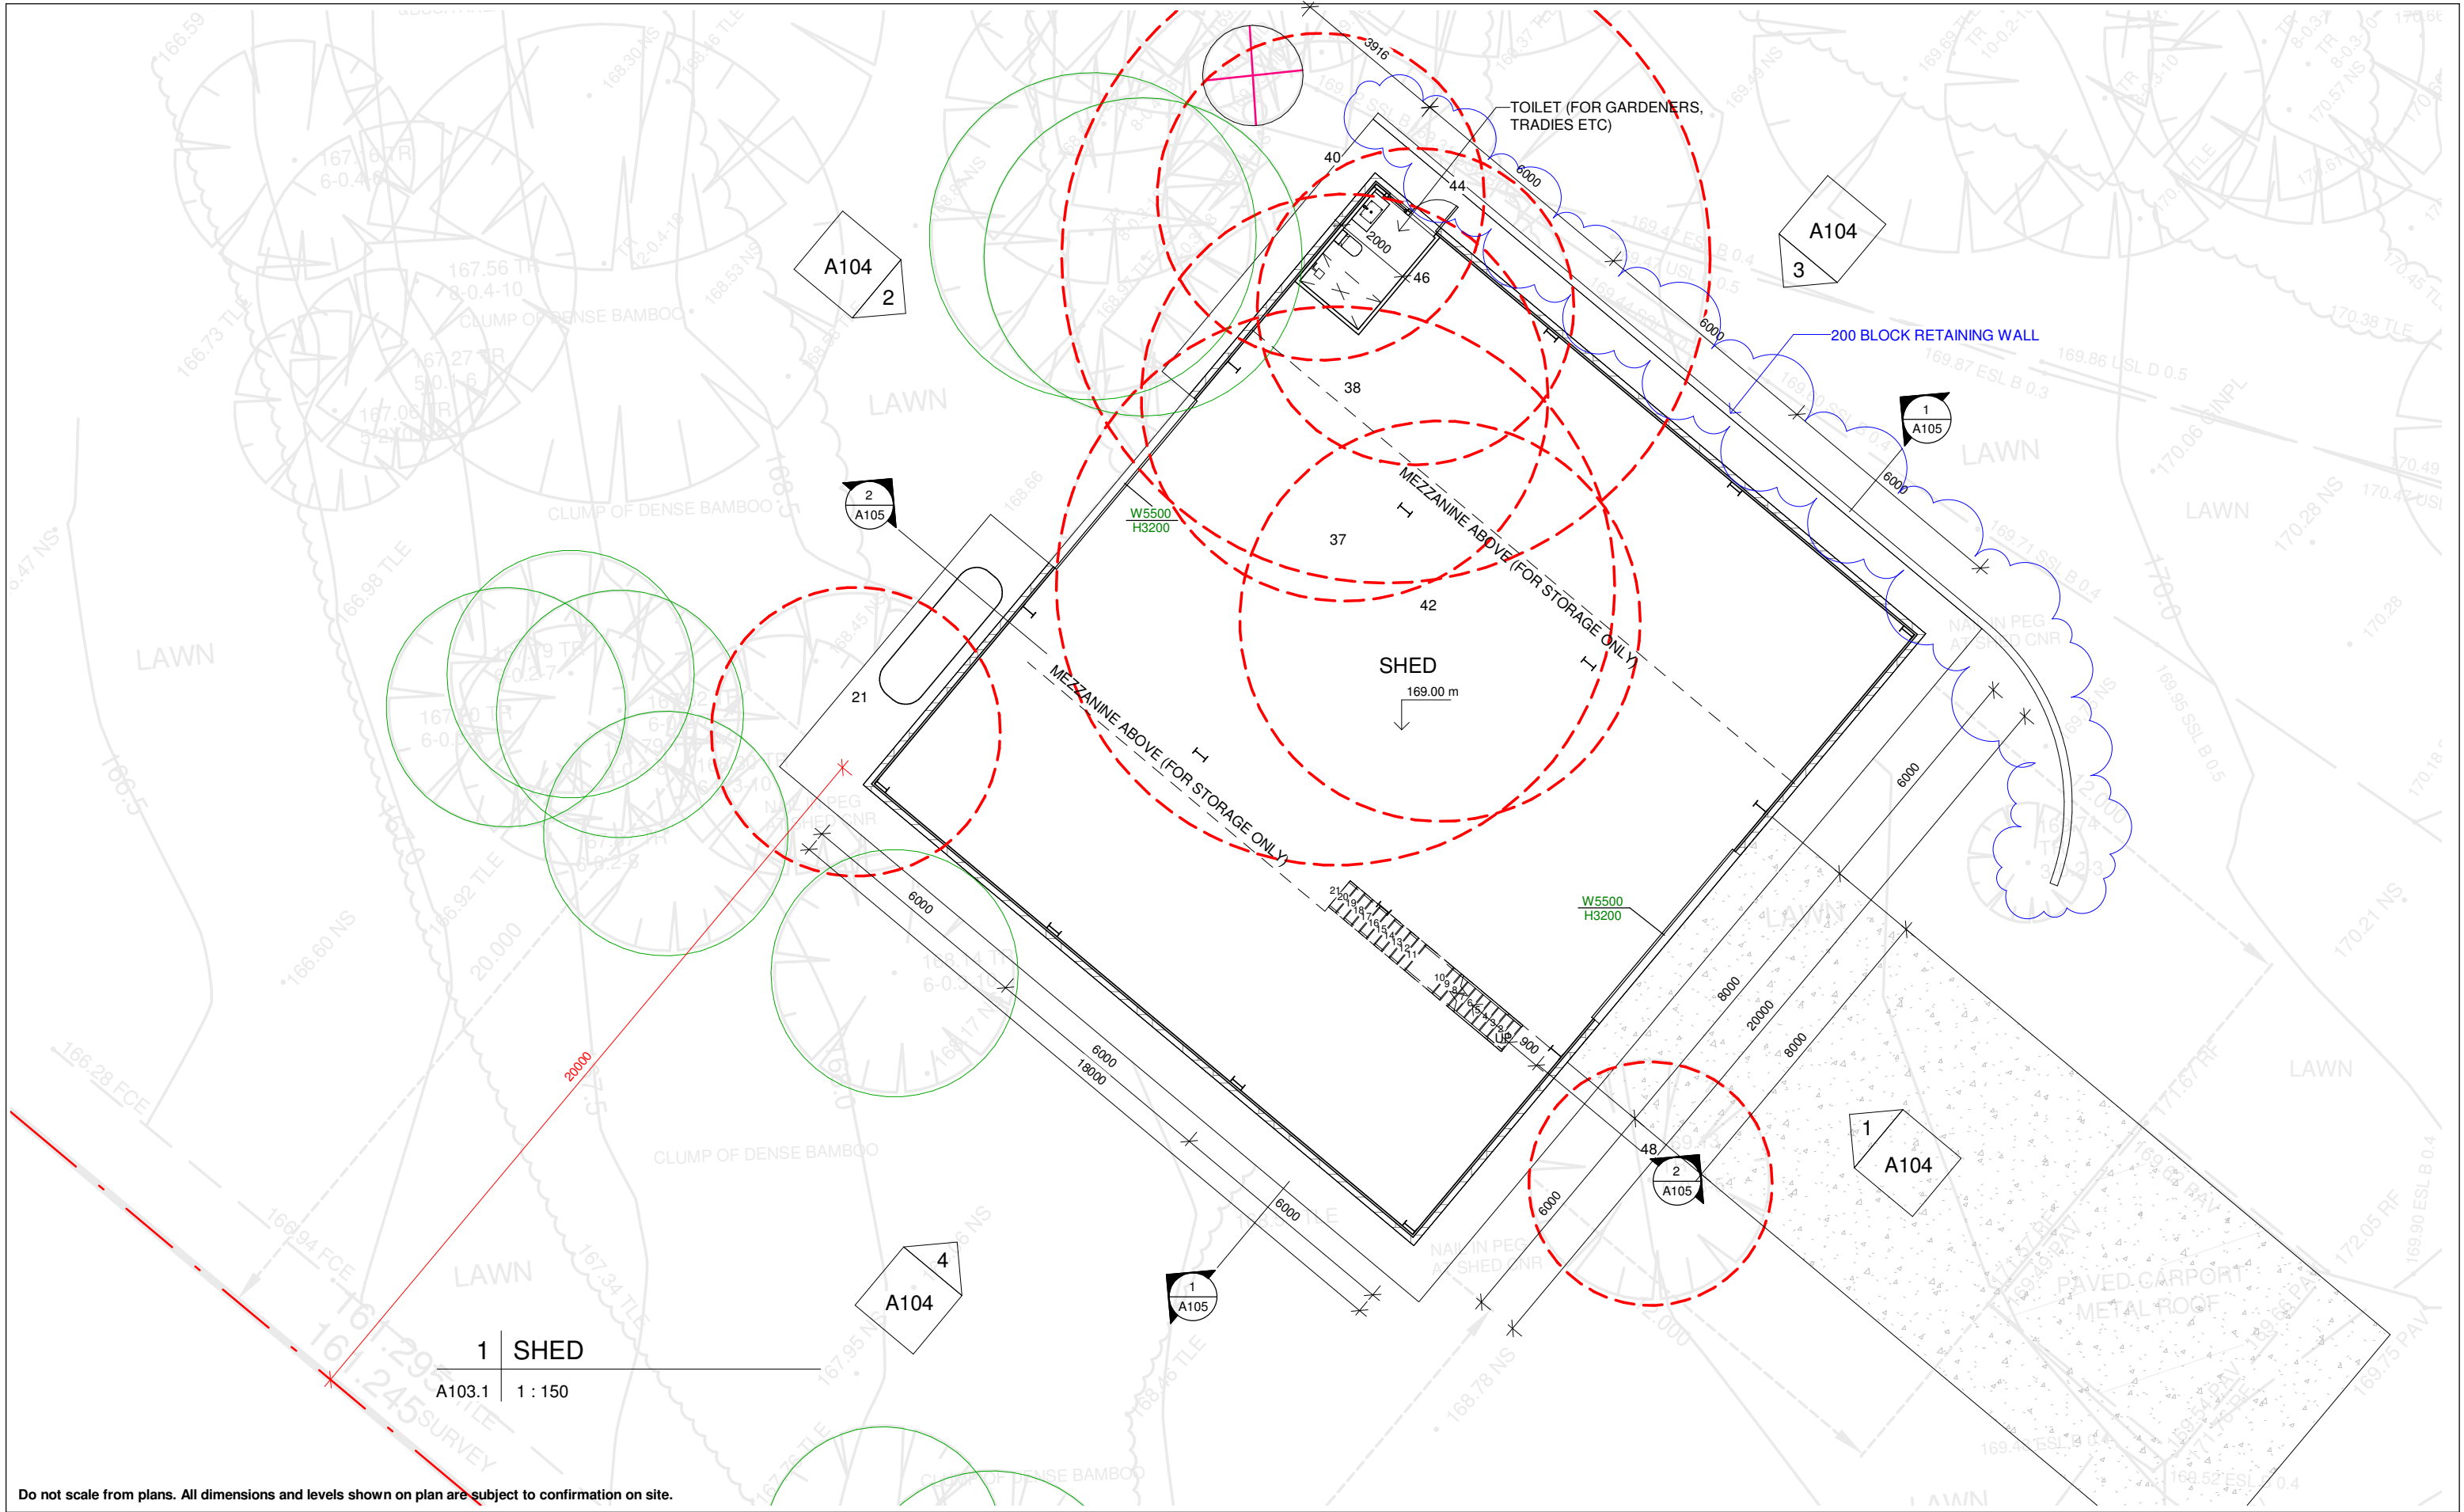

Do not scale from plans. All dimensions and levels shown on plan are subject to confirmation on site.


ISSUE	DATE	DESCRIPTION	DRWN	CHKD
2	6.08.2021	DA ISSUE	KM	-
1	21.03.2022	DA ISSUE 2 (STUDIO + SHED)	KM	
2	03.10.2022	SECTION 4.55 (SHED RELOCATION)	KM	
2	22.01.2024	SECTION 4.55 (LEVEL ADJUSTMENT)	KM	


This drawing is copyright and remains the property of Blue Sky Building Designs P/L.

BLUE SKY
BUILDING DESIGNS
www.blueskybuildingdesigns.com.au

PROJECT TITLE: Alteration & Addition
PROJECT NO.: 2020050
AT: 259 Aumuna Road, Terrey Hills
FOR: Raine & Robert Sloss

SHEET TITLE: SHED - FLOOR PLAN
SHEET NO: A103.1
SCALE A3: 1 : 150

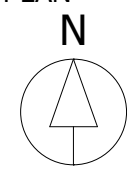

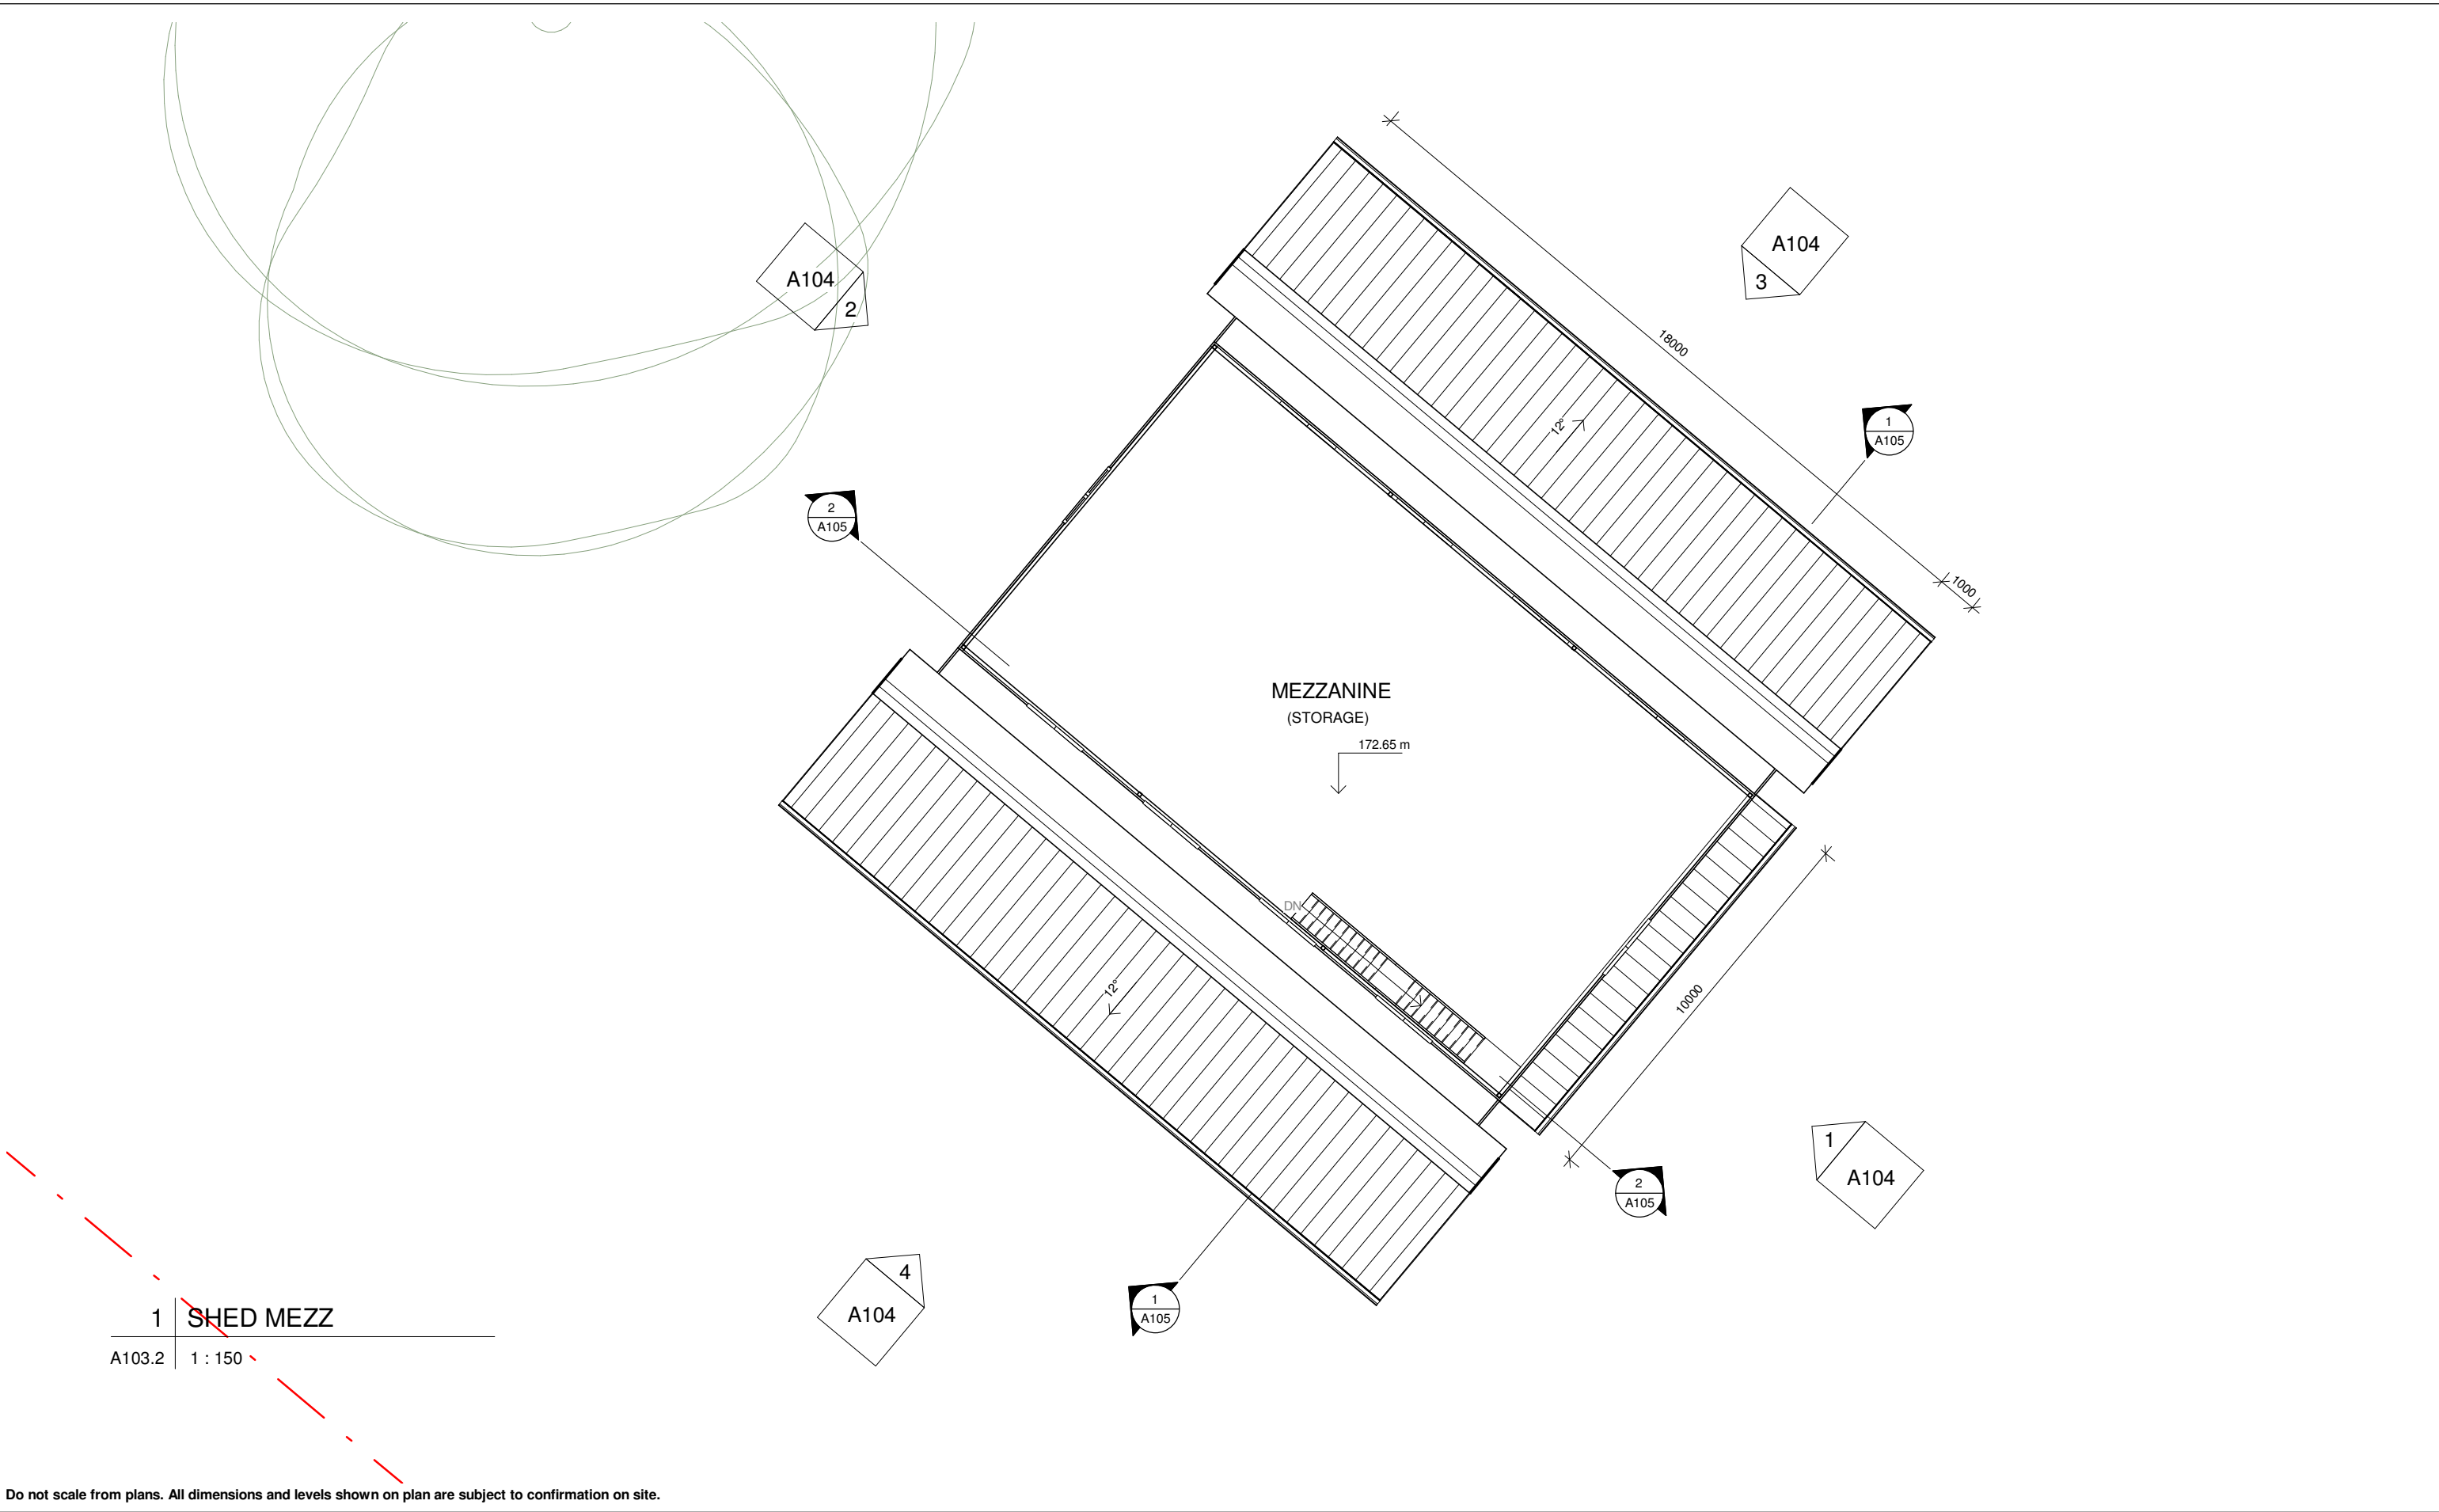

ISSUE	DATE	DESCRIPTION	DRWN	CHKD
2	6.08.2021	DA ISSUE	KM	-
1	21.03.2022	DA ISSUE 2 (STUDIO + SHED)	KM	
2	03.10.2022	SECTION 4.55 (SHED RELOCATION)	KM	
2	22.01.2024	SECTION 4.55 (LEVEL ADJUSTMENT)	KM	


This drawing is copyright and remains the property of Blue Sky Building Designs P/L.



www.blueskybuildingdesigns.com.au

PROJECT TITLE:	Alteration & Addition
PROJECT NO.:	2020050
AT:	259 Aumuna Road, Terrey Hills
FOR:	Raine & Robert Sloss


SHEET TITLE:	SHED - MEZZANINE
SHEET NO:	A103.2
SCALE A3:	1 : 150

 




1 | SHED SE ELEVATION

A104 | 1 : 150

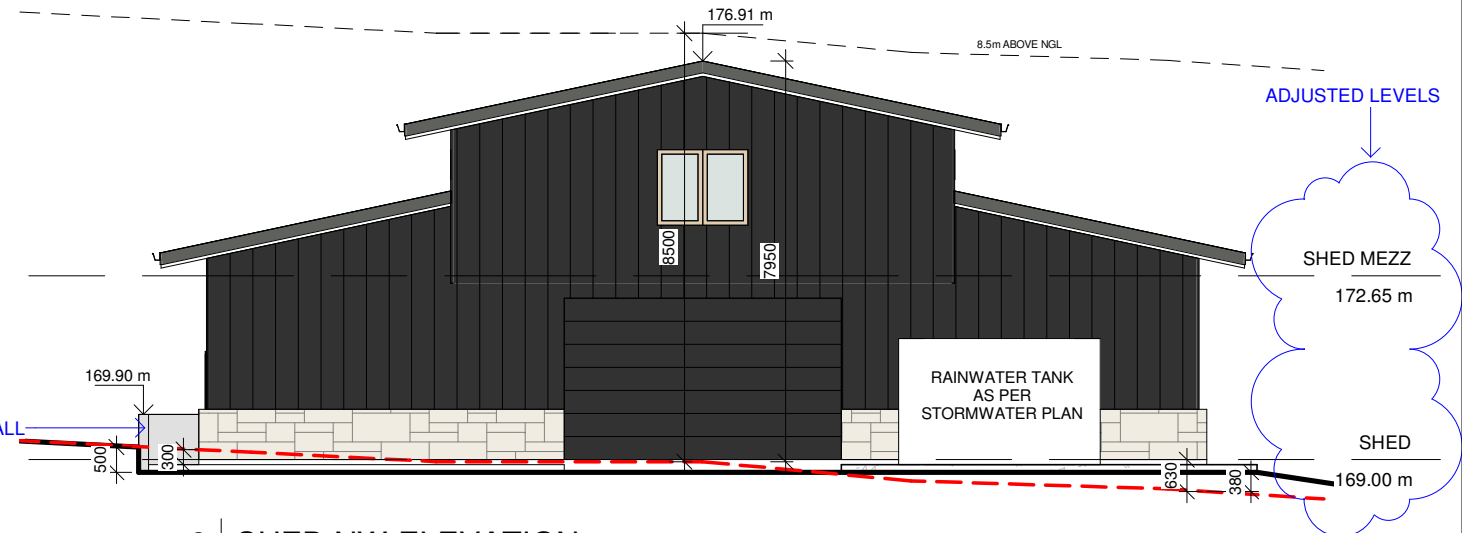


2 | SHED NW ELEVATION

A104 | 1 : 150

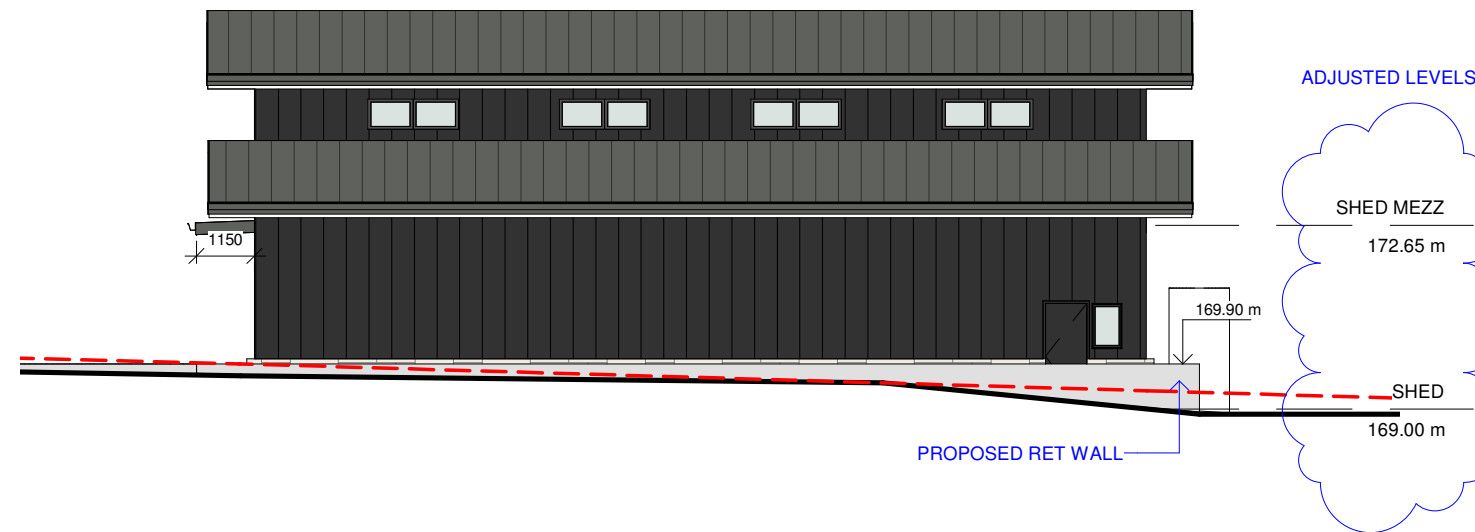

3 | SHED NE ELEVATION

A104 | 1 : 150

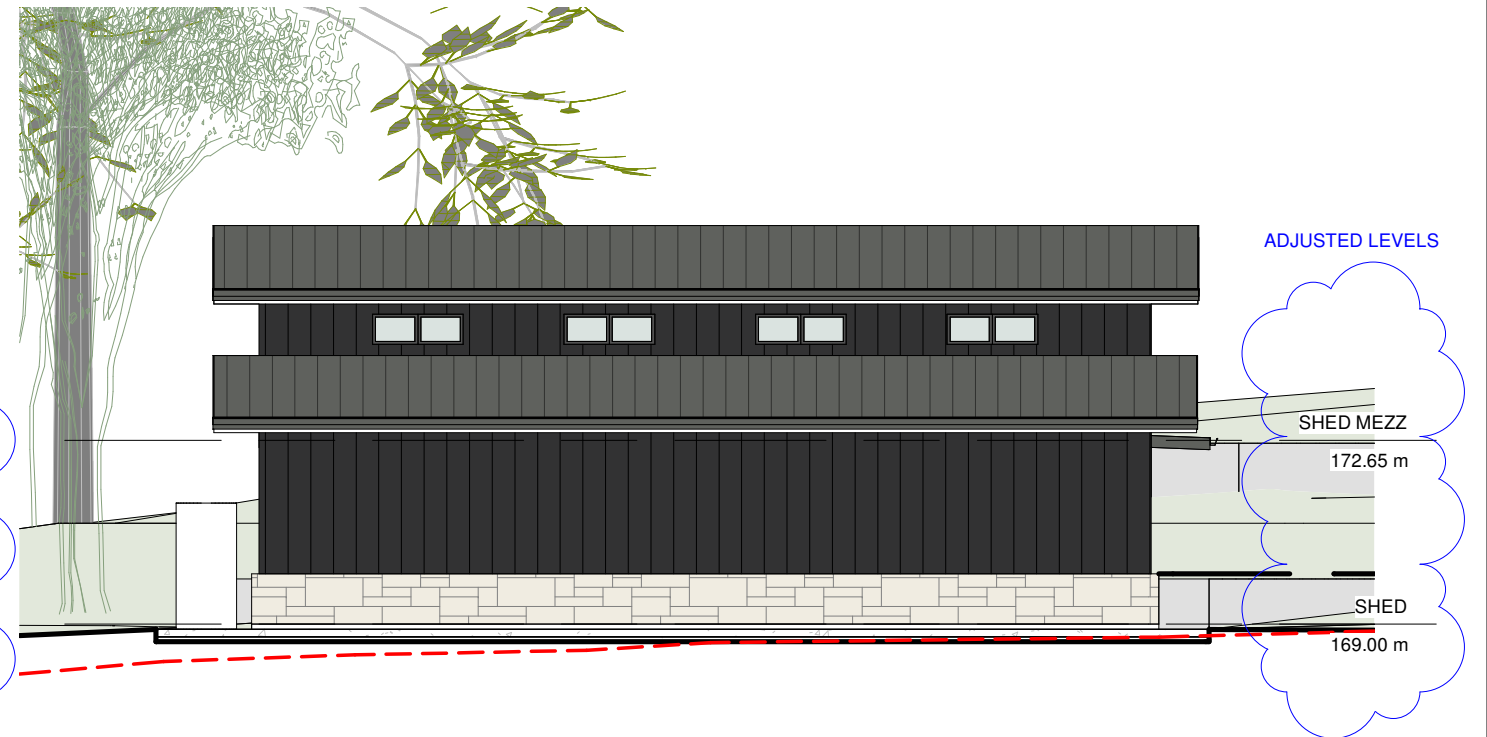


4 | SHED SW ELEVATION

A104 | 1 : 150

Do not scale from plans. All dimensions and levels shown on plan are subject to confirmation on site.

ISSUE	DATE	DESCRIPTION	DRWN	CHKD
2	6.08.2021	DA ISSUE	KM	-
1	21.03.2022	DA ISSUE 2 (STUDIO + SHED)	KM	
2	03.10.2022	SECTION 4.55 (SHED RELOCATION)	KM	
2	22.01.2024	SECTION 4.55 (LEVEL ADJUSTMENT)	KM	


This drawing is copyright and remains the property of Blue Sky Building Designs P/L.

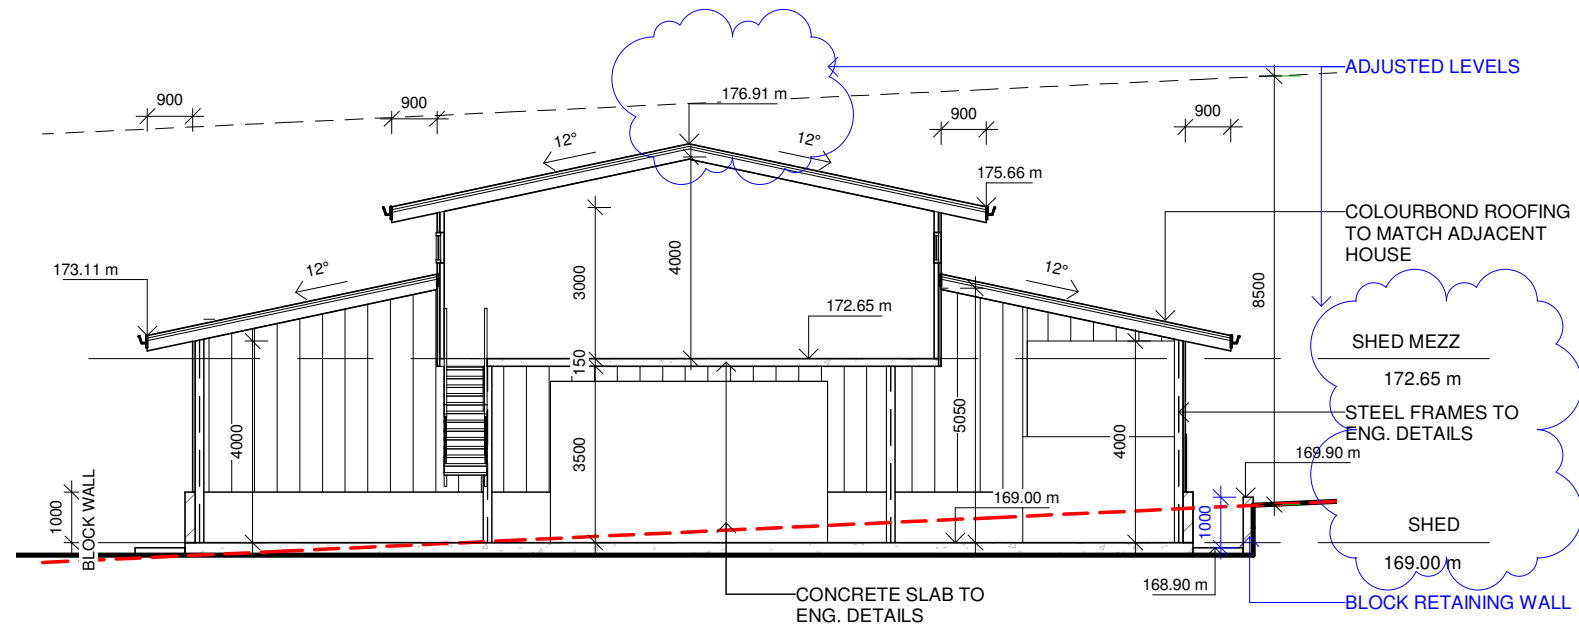


1 SHED A-A
A105 1 : 150



3 SHED 1
A105

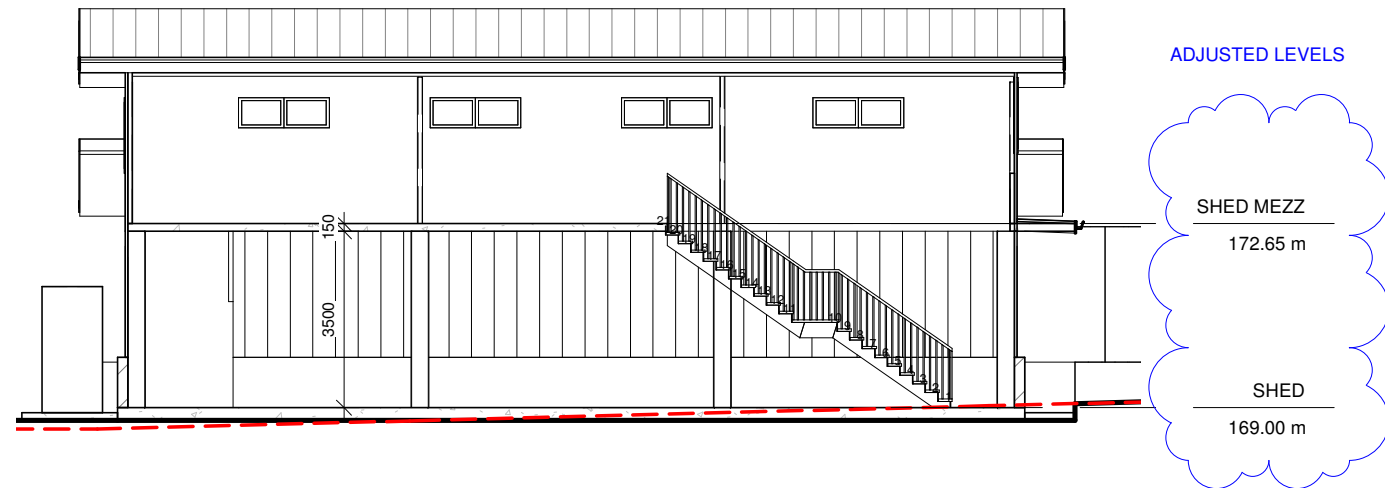

2 SHED B-B
A105 1 : 150

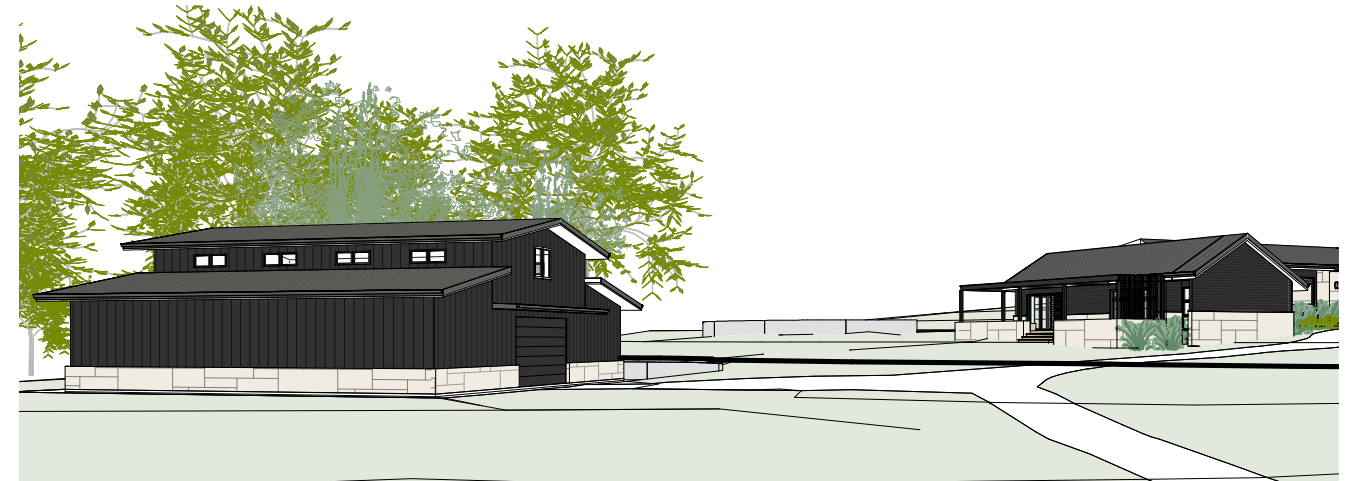

4 SHED 2
A105

Do not scale from plans. All dimensions and levels shown on plan are subject to confirmation on site.

ISSUE	DATE	DESCRIPTION	DRWN	CHKD
2	6.08.2021	DA ISSUE	KM	-
1	21.03.2022	DA ISSUE 2 (STUDIO + SHED)	KM	
2	03.10.2022	SECTION 4.55 (SHED RELOCATION)	KM	
2	22.01.2024	SECTION 4.55 (LEVEL ADJUSTMENT)	KM	

This drawing is copyright and remains the property of Blue Sky Building Designs P/L.




Do not scale from plans. All dimensions and levels shown on plan are subject to confirmation on site.

ISSUE	DATE	DESCRIPTION	DRWN	CHKD
2	6.08.2021	DA ISSUE	KM	-
1	21.03.2022	DA ISSUE 2 (STUDIO + SHED)	KM	
2	03.10.2022	SECTION 4.55 (SHED RELOCATION)	KM	
2	22.01.2024	SECTION 4.55 (LEVEL ADJUSTMENT)	KM	

This drawing is copyright and remains the property of Blue Sky Building Designs P/L.



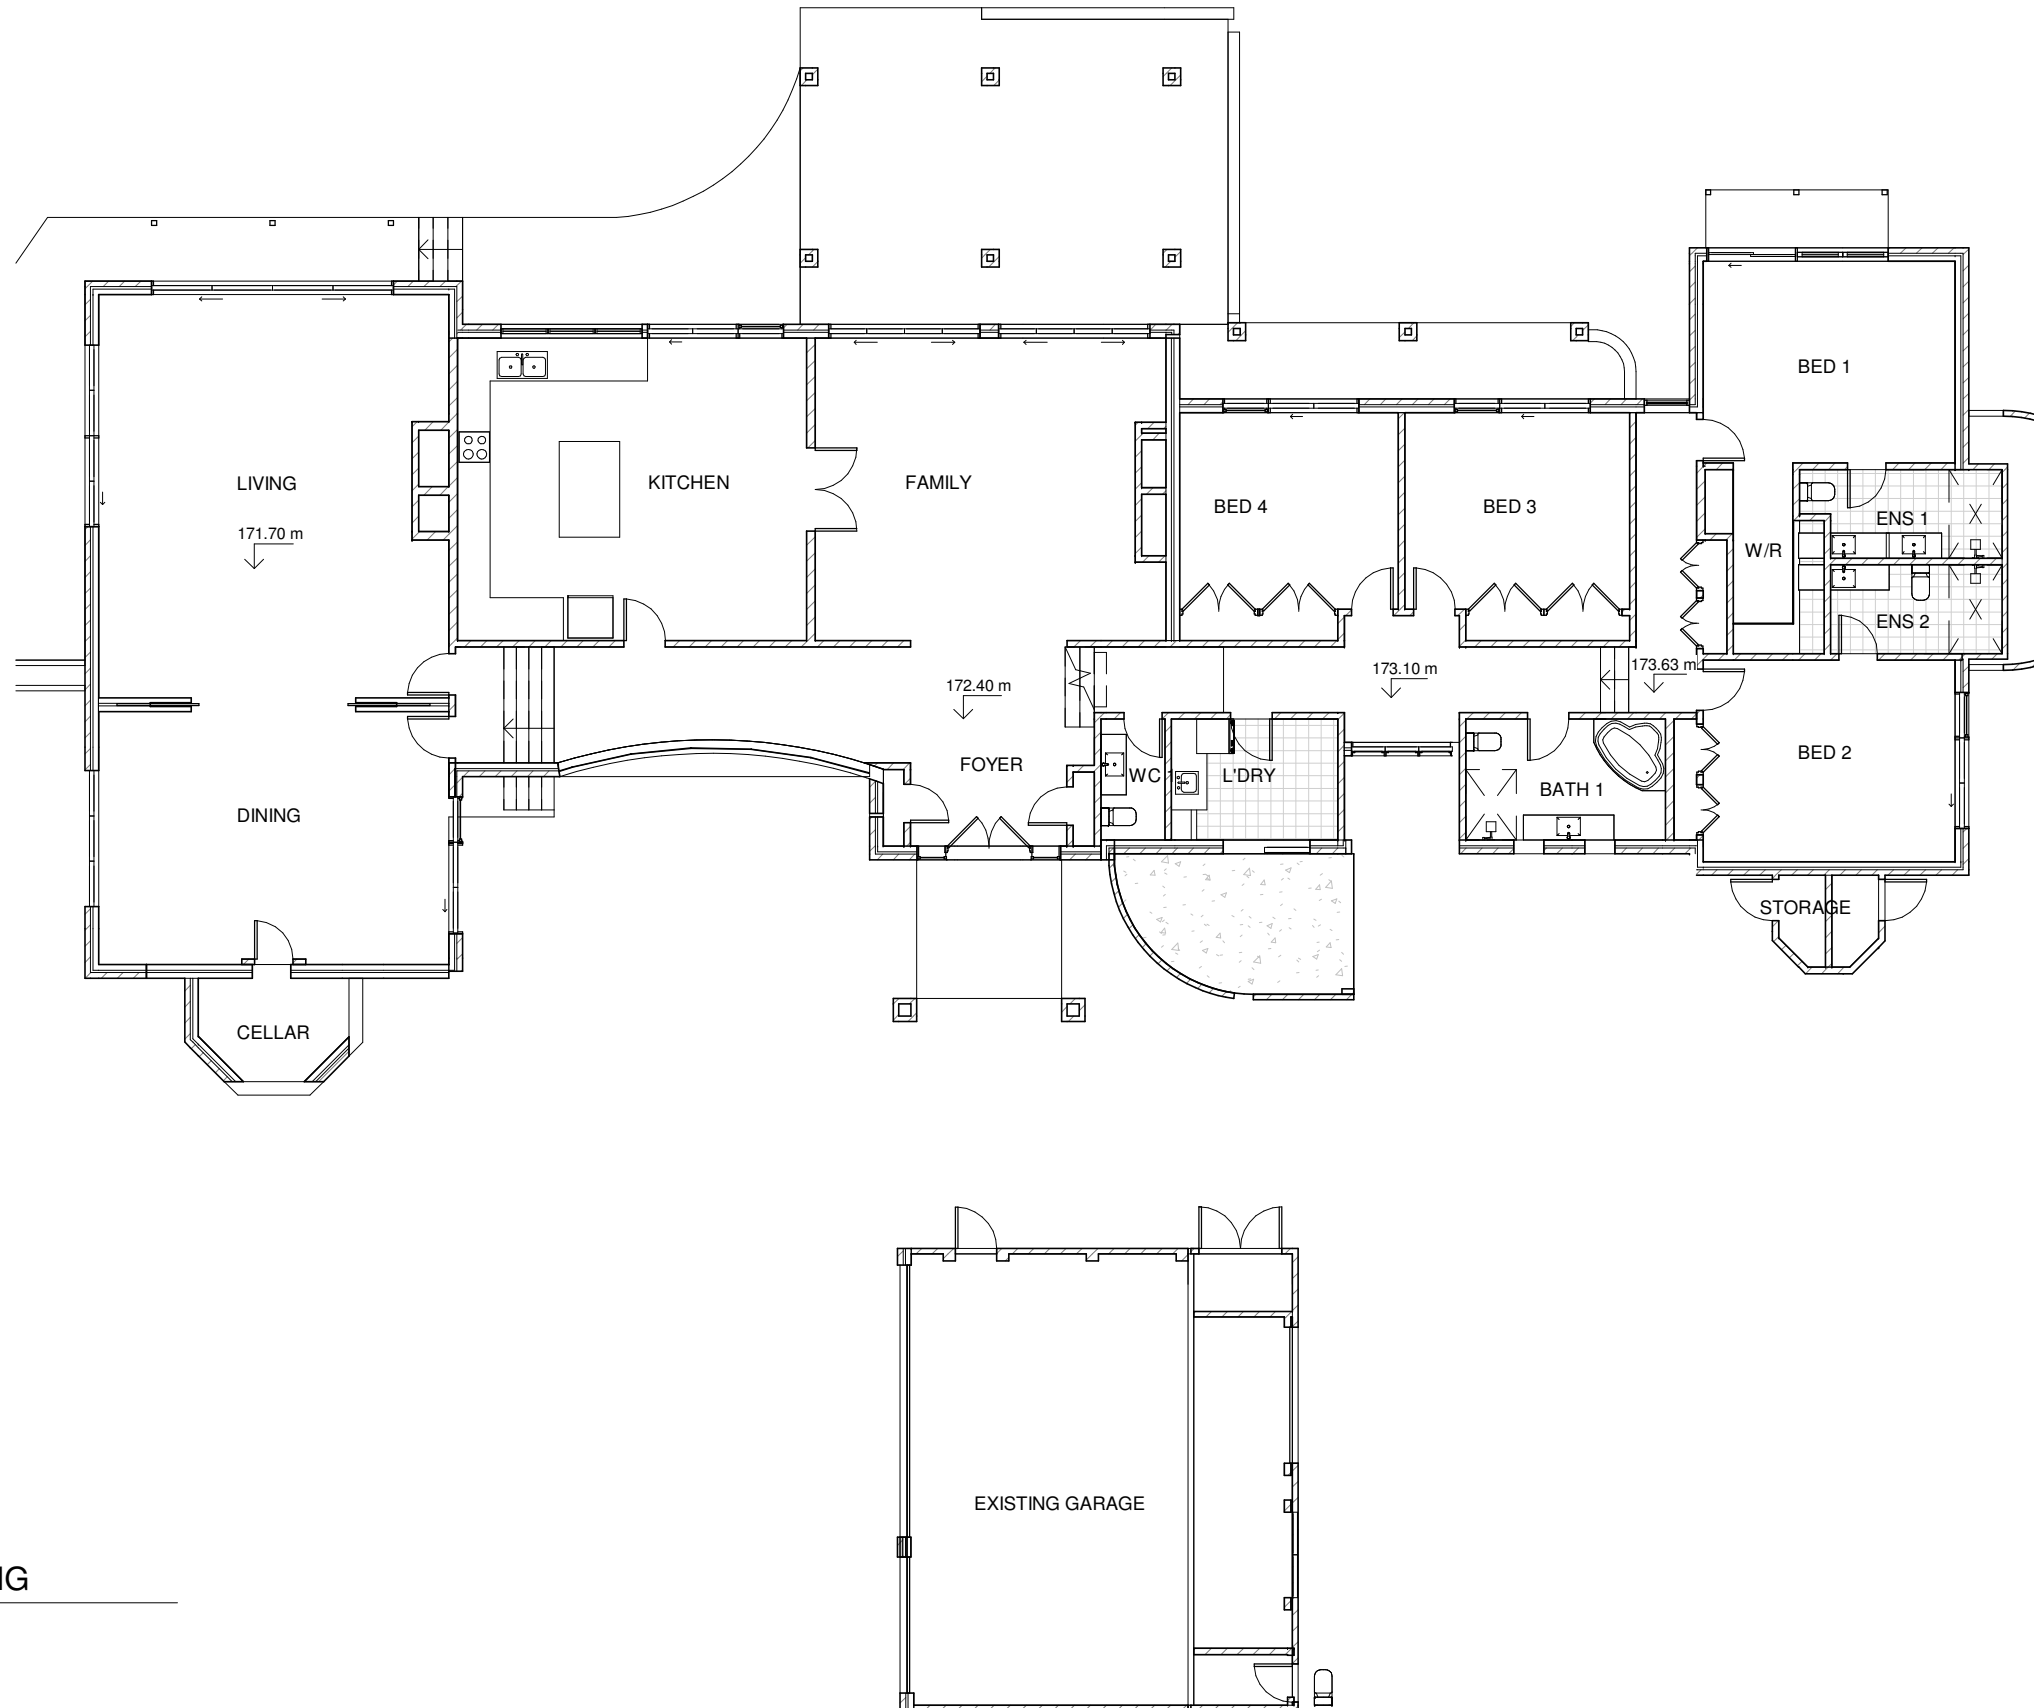


Do not scale from plans. All dimensions and levels shown on plan are subject to confirmation on site.

ISSUE	DATE	DESCRIPTION	DRWN	CHKD
2	6.08.2021	DA ISSUE	KM	-
1	21.03.2022	DA ISSUE 2 (STUDIO + SHED)	KM	
2	03.10.2022	SECTION 4.55 (SHED RELOCATION)	KM	
2	22.01.2024	SECTION 4.55 (LEVEL ADJUSTMENT)	KM	

This drawing is copyright and remains the property of Blue Sky Building Designs P/L.




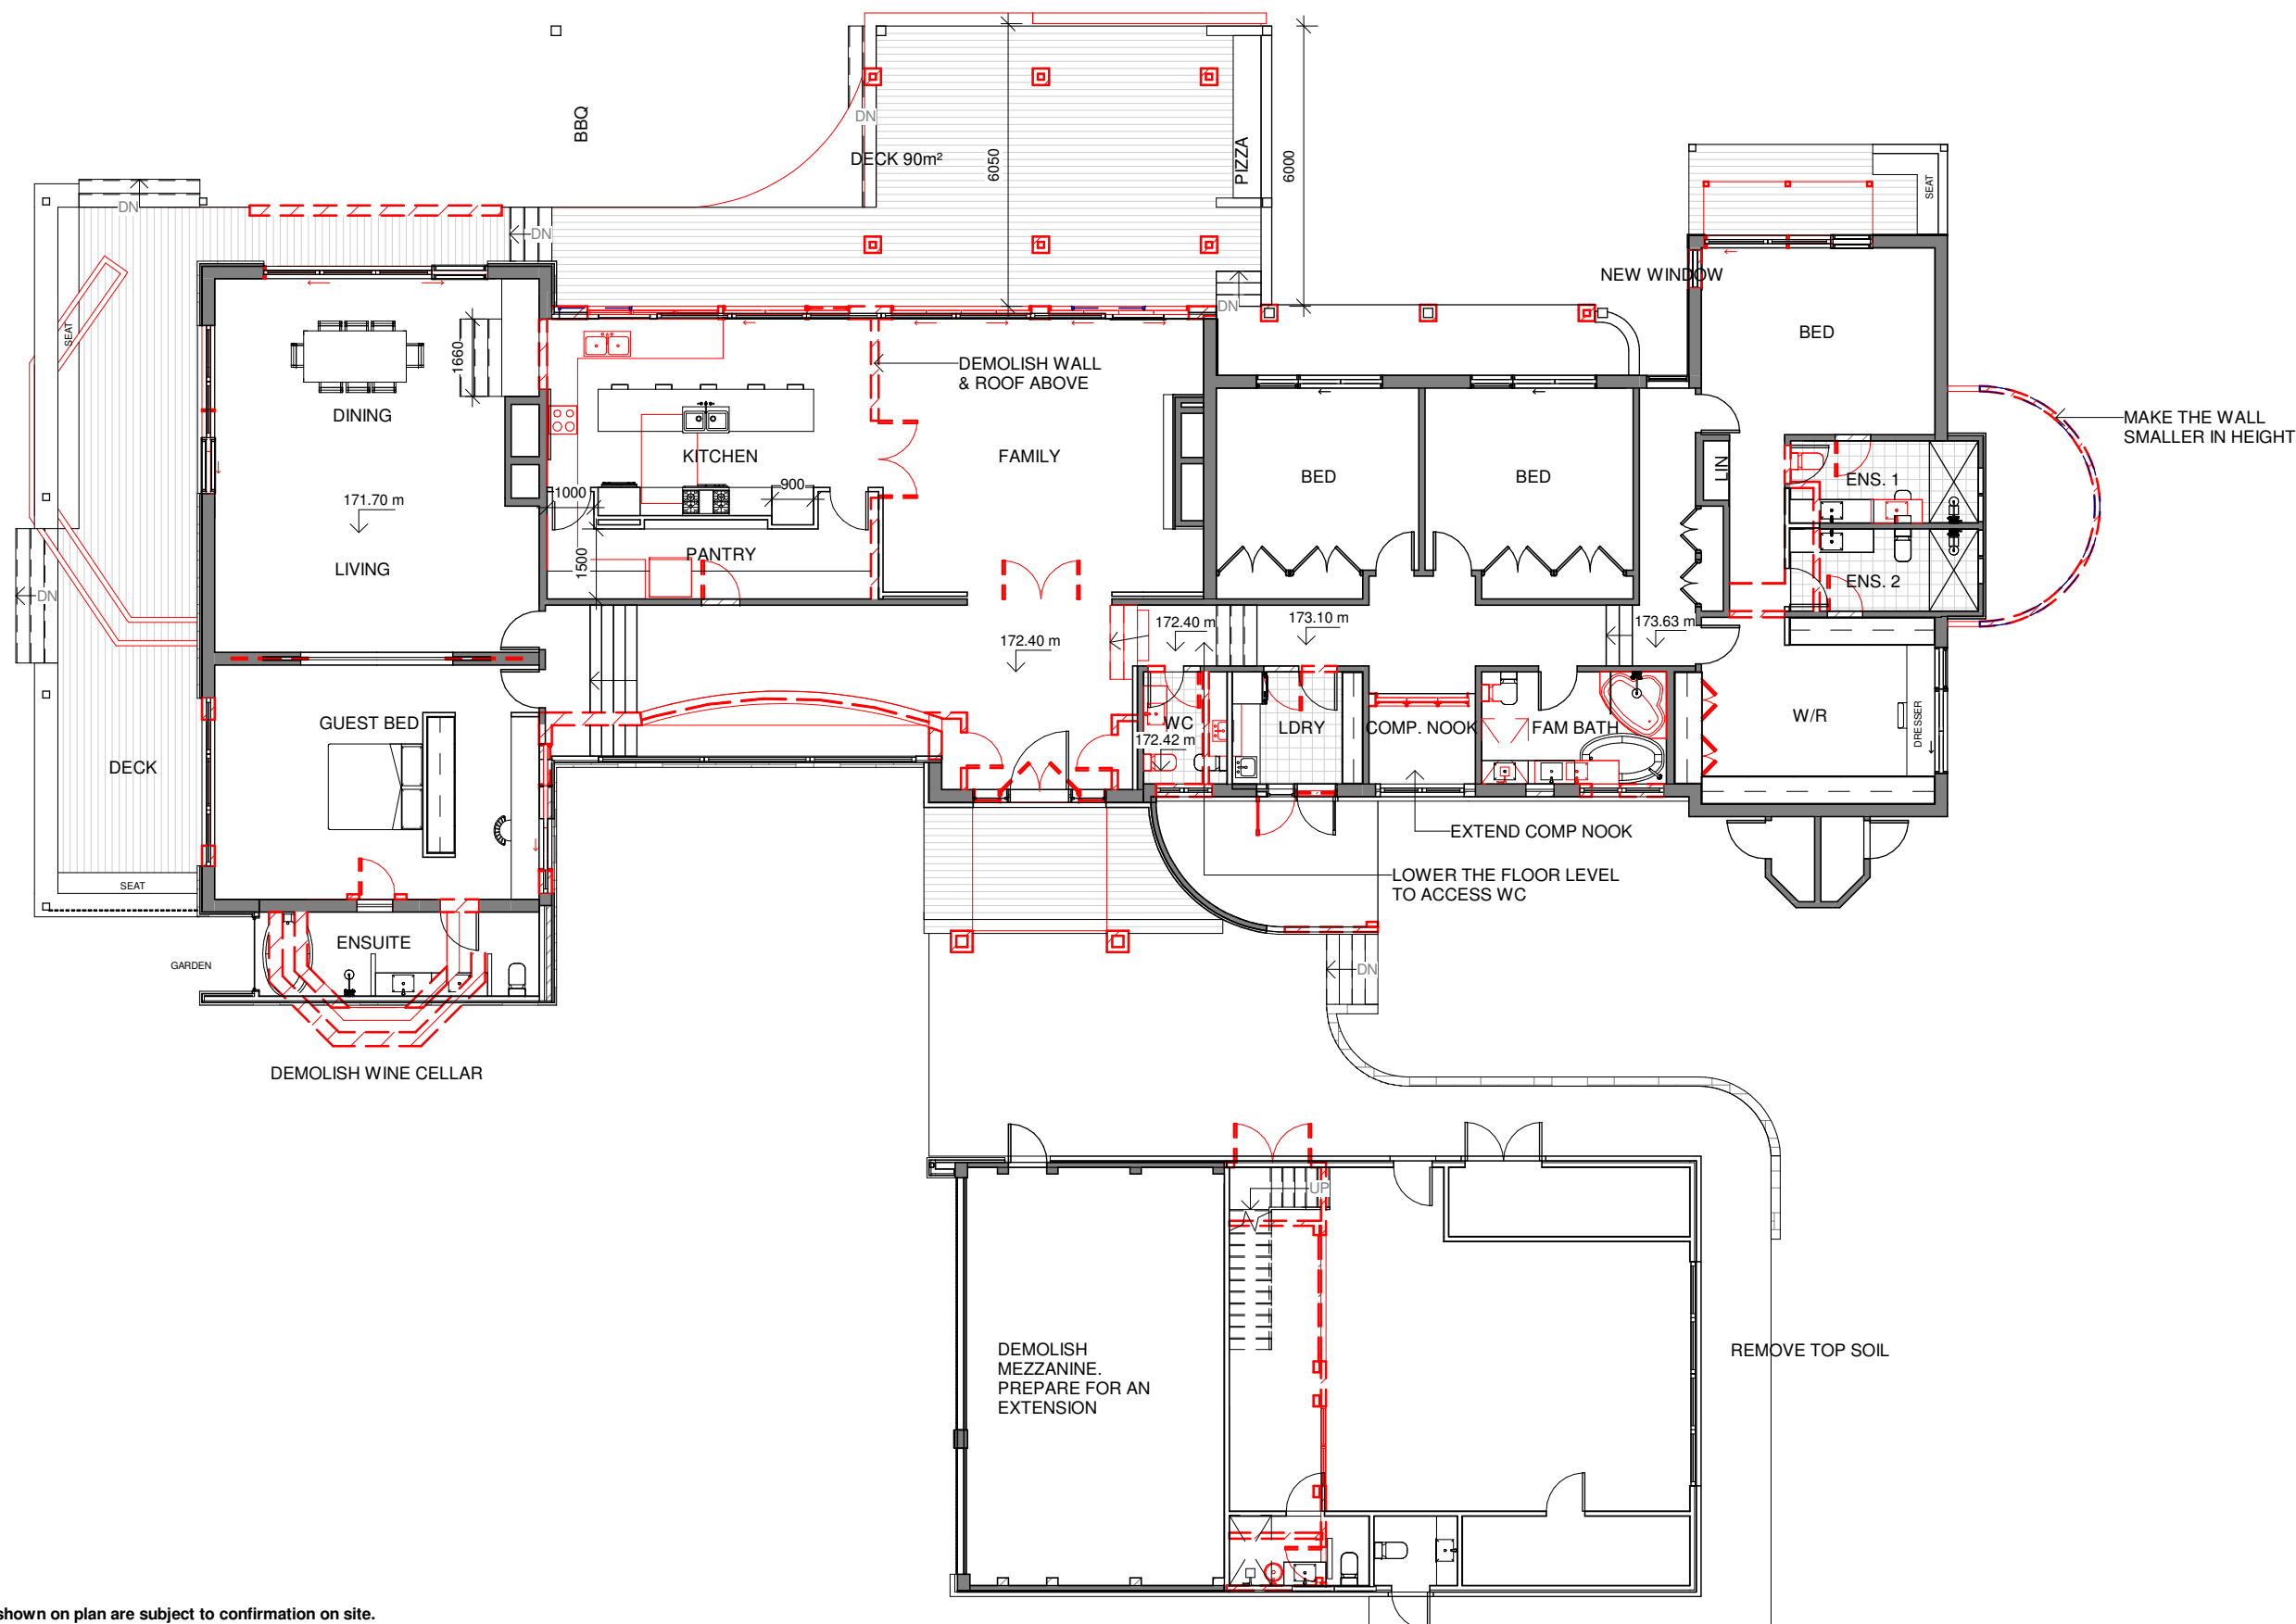

Do not scale from plans. All dimensions and levels shown on plan are subject to confirmation on site.

ISSUE	DATE	DESCRIPTION	DRWN	CHKD
2	6.08.2021	DA ISSUE	KM	-
1	21.03.2022	DA ISSUE 2 (STUDIO + SHED)	KM	
2	03.10.2022	SECTION 4.55 (SHED RELOCATION)	KM	
2	22.01.2024	SECTION 4.55 (LEVEL ADJUSTMENT)	KM	

This drawing is copyright and remains the property of Blue Sky Building Designs P/L.

 



BLUE SKY
BUILDING DESIGNS
www.blueskybuildingdesigns.com.au


PROJECT TITLE:	Alteration & Addition
PROJECT NO.:	2020050
AT:	259 Aumuna Road, Terrey Hills
FOR:	Raine & Robert Sloss

SHEET TITLE:	CEILING PLAN & MEZZANINE
SHEET NO:	A110
SCALE A3:	1 : 150



3 EAST ELEVATION

A111 1 : 150

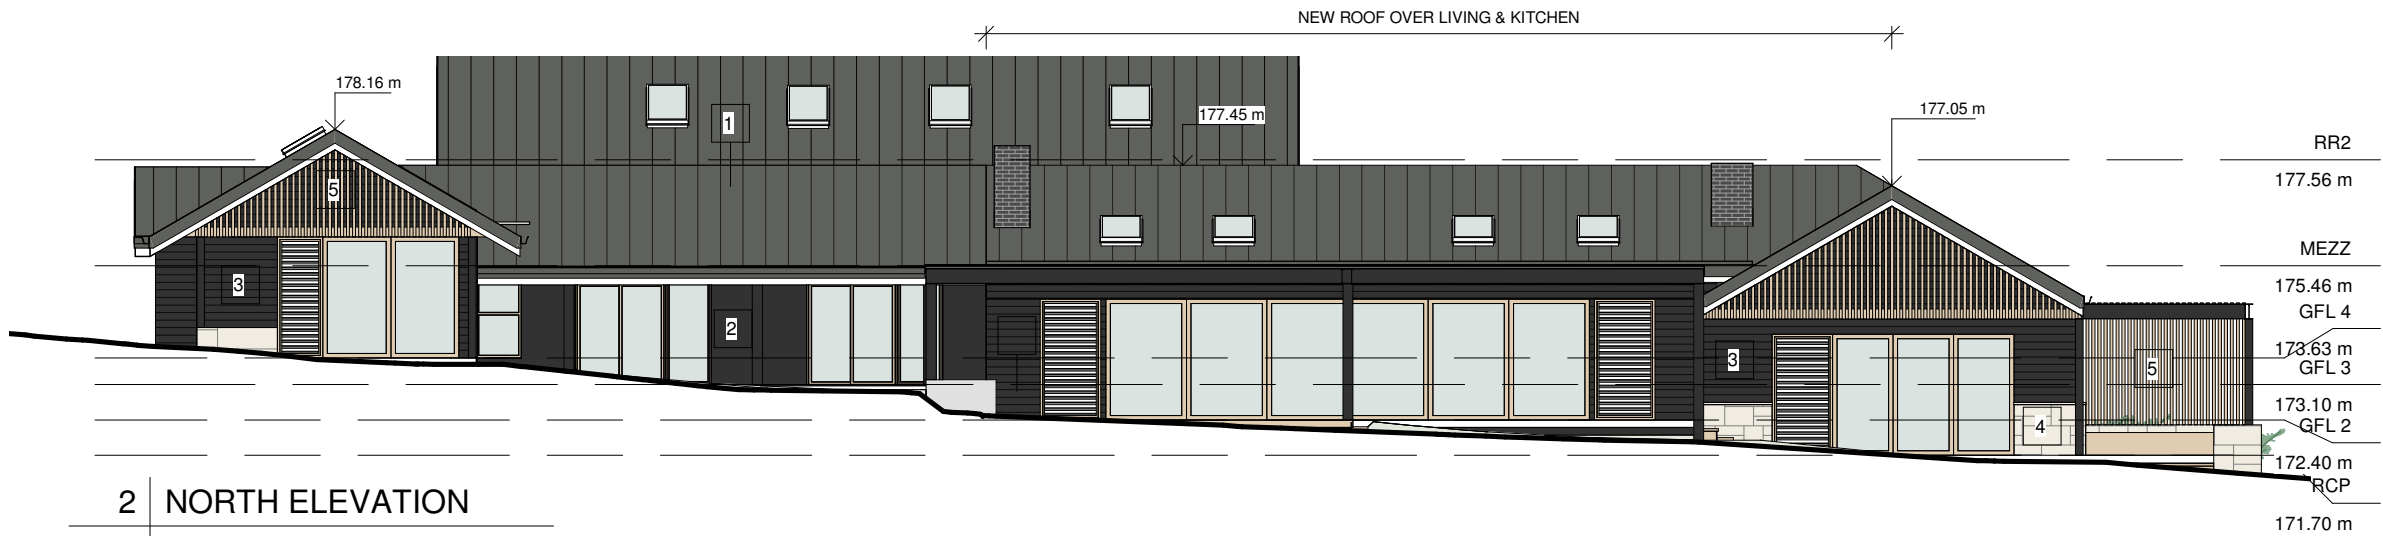

2 NORTH ELEVATION

A111 1 : 150



1 WEST ELEVATION

A111 1 : 150

Do not scale from plans. All dimensions and levels shown on plan are subject to confirmation on site.

EXTERNAL FINISHES	
1	LYSAGHT ENSEAM 465 COVER. COLOUR BASALT MATT
2	RENDERED & PAINTED OR PAINTED ONLY BRICK. COLOUR: MONUMENT
3	JH LINEA WEATHERBOARD 180mm. COLOUR : MONUMENT
4	SELECTED SANDSTONE, E.G. CALLALA ORGANIC (ARTISAN STONE)
5	HARDWOOD BATTEN E.G. BLACKBUTT CLEAR OILED - 40x20 & 40x40
6	-

DOOR SCHEDULE

Mark	Width	Height	Area	Comments
------	-------	--------	------	----------

D1.2	1250	2650	3.3 m ²	
D1.10	820	2100	1.7 m ²	
D1.11	820	2100	1.7 m ²	
D1.12	820	1900	1.6 m ²	
D1.13	820	1900	1.6 m ²	
D1.14	820	2100	1.7 m ²	
D1.15	820	2100	1.7 m ²	
D1.21	820	2100	1.7 m ²	
D1.22	820	2100	1.7 m ²	
D1.23	1650	2050	3.4 m ²	
D3.2	820	2400	2.0 m ²	

DOOR SCHEDULE 1

Mark	Width	Height	Area	Comments
------	-------	--------	------	----------

D8.2	2700	2400	6.5 m ²	
D11	9600	2400	23.0 m ²	
D13.2	3600	2400	8.6 m ²	
D14.1	2400	2400	5.8 m ²	
D15	3600	2400	8.6 m ²	
D19	4800	2400	11.5 m ²	
D21	3600	2400	8.6 m ²	

WINDOW SCHEDULE


Mark	Width	Height	Area	Comments
------	-------	--------	------	----------

W1.1	750	2700	2.0 m ²	
W1.3	750	2700	2.0 m ²	
W2	1200	1400	1.7 m ²	
W3.1	600	1800	1.1 m ²	
W4	1800	1800	3.2 m ²	
W5	1800	1800	3.2 m ²	
W6.1	550	550	0.3 m ²	
W6.2	550	550	0.3 m ²	
W7.1	550	550	0.3 m ²	
W7.2	550	550	0.3 m ²	
W8.1	800	2300	1.8 m ²	
W9	800	2300	1.8 m ²	
W10	1100	2300	2.5 m ²	
W12	1100	2300	2.5 m ²	
W13.1	1100	2300	2.5 m ²	
W14.2	1100	2300	2.5 m ²	
W16	1600	800	1.3 m ²	
W17	1600	1200	1.9 m ²	
W18	6800	2350	16.0 m ²	
W20	1800	1500	2.7 m ²	

NOTE: THIS DOOR AND WINDOW SCHEDULE IS FOR BASIX PURPOSES ONLY AND SHOULD BE NOT USED FOR CONSTRUCTION


ISSUE	DATE	DESCRIPTION	DRWN	CHKD
2	6.08.2021	DA ISSUE	KM	-
1	21.03.2022	DA ISSUE 2 (STUDIO + SHED)	KM	
2	03.10.2022	SECTION 4.55 (SHED RELOCATION)	KM	
2	22.01.2024	SECTION 4.55 (LEVEL ADJUSTMENT)	KM	

This drawing is copyright and remains the property of Blue Sky Building Designs P/L.

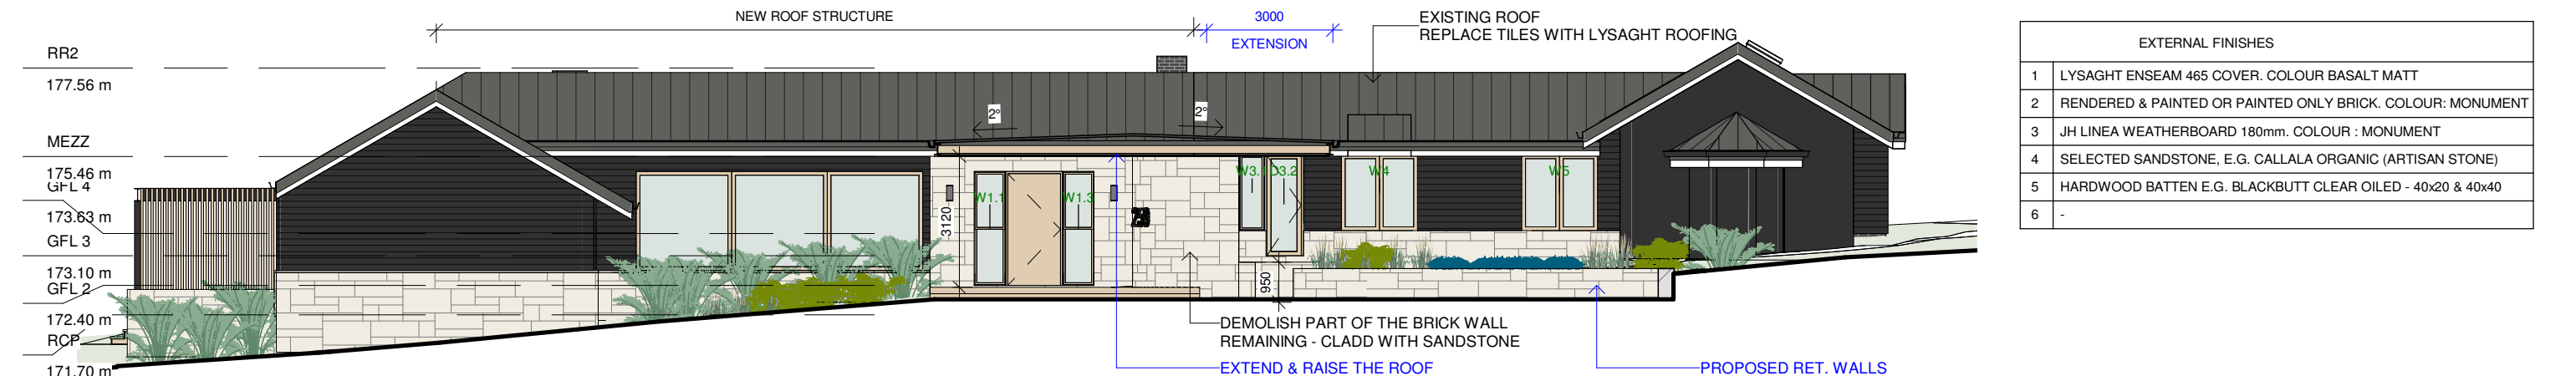


1 SOUTH ELEVATION

A112 1 : 150

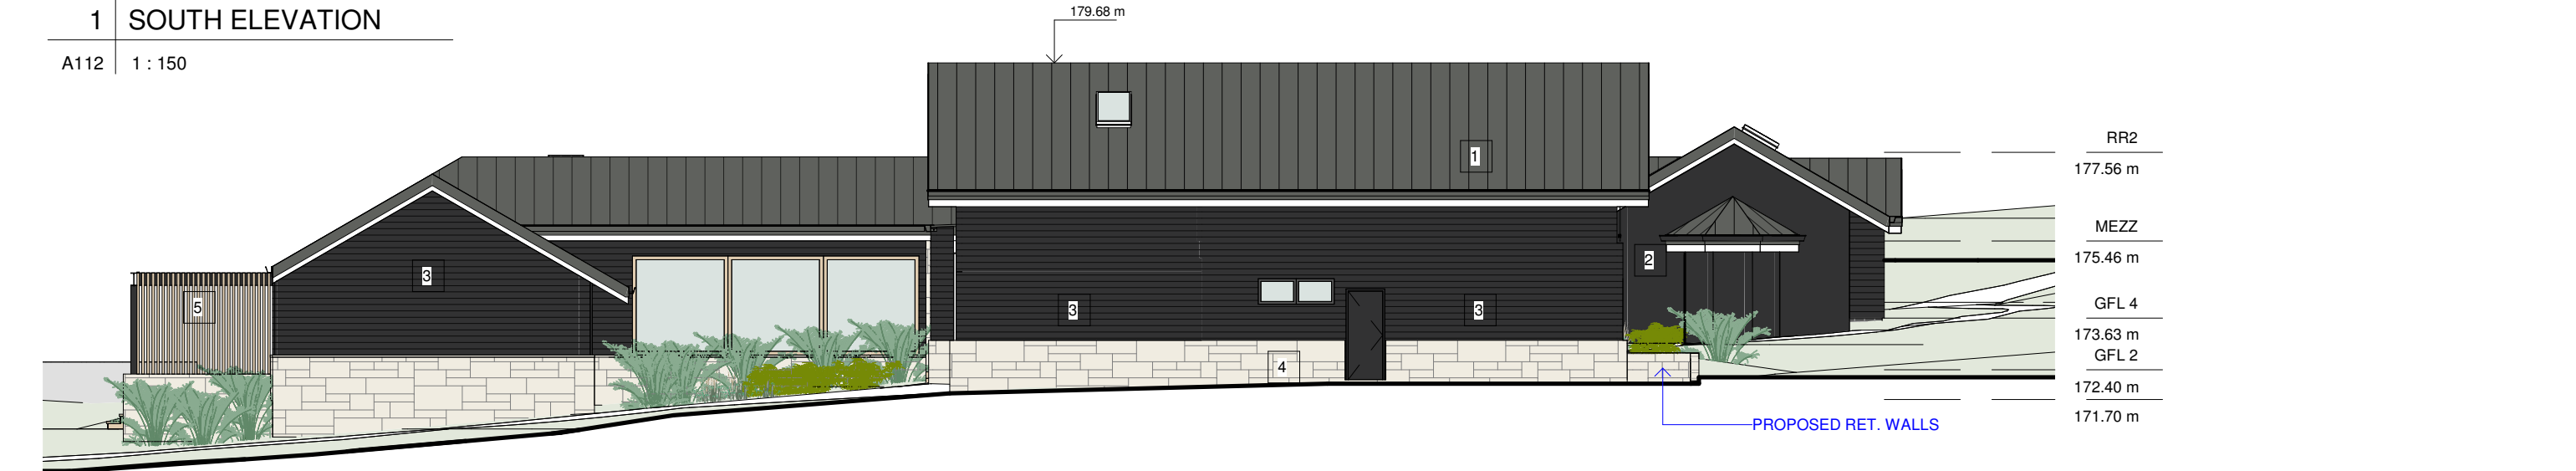

2 SOUTH ELEVATION (GARAGE VIEW)

A112 1 : 150

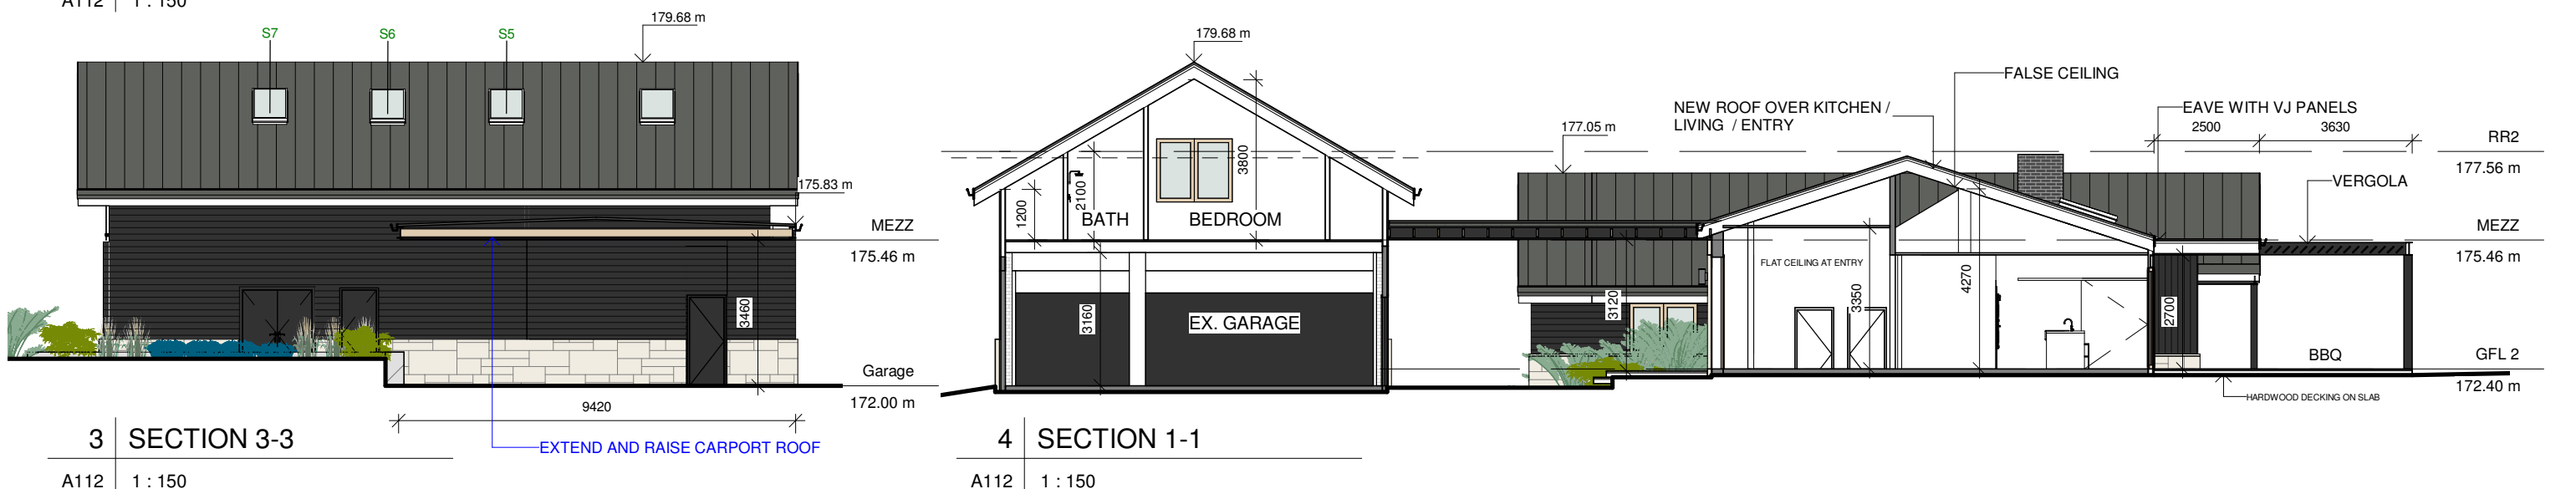

3 SECTION 3-3

A112 1 : 150

4 SECTION 1-1

A112 1 : 150

Do not scale from plans. All dimensions and levels shown on plan are subject to confirmation on site.


ISSUE	DATE	DESCRIPTION	DRWN	CHKD
2	6.08.2021	DA ISSUE	KM	-
1	21.03.2022	DA ISSUE 2 (STUDIO + SHED)	KM	
2	03.10.2022	SECTION 4.55 (SHED RELOCATION)	KM	
2	22.01.2024	SECTION 4.55 (LEVEL ADJUSTMENT)	KM	

This drawing is copyright and remains the property of Blue Sky Building Designs P/L.

BLUE SKY
BUILDING DESIGNS
www.blueskybuildingdesigns.com.au


PROJECT TITLE:	Alteration & Addition
PROJECT NO.:	2020050
AT:	259 Aumuna Road, Terrey Hills
FOR:	Raine & Robert Sloss

SHEET TITLE:	HOUSE - ELEVATIONS / SECTION
SHEET NO:	A112
SCALE A3:	As indicated

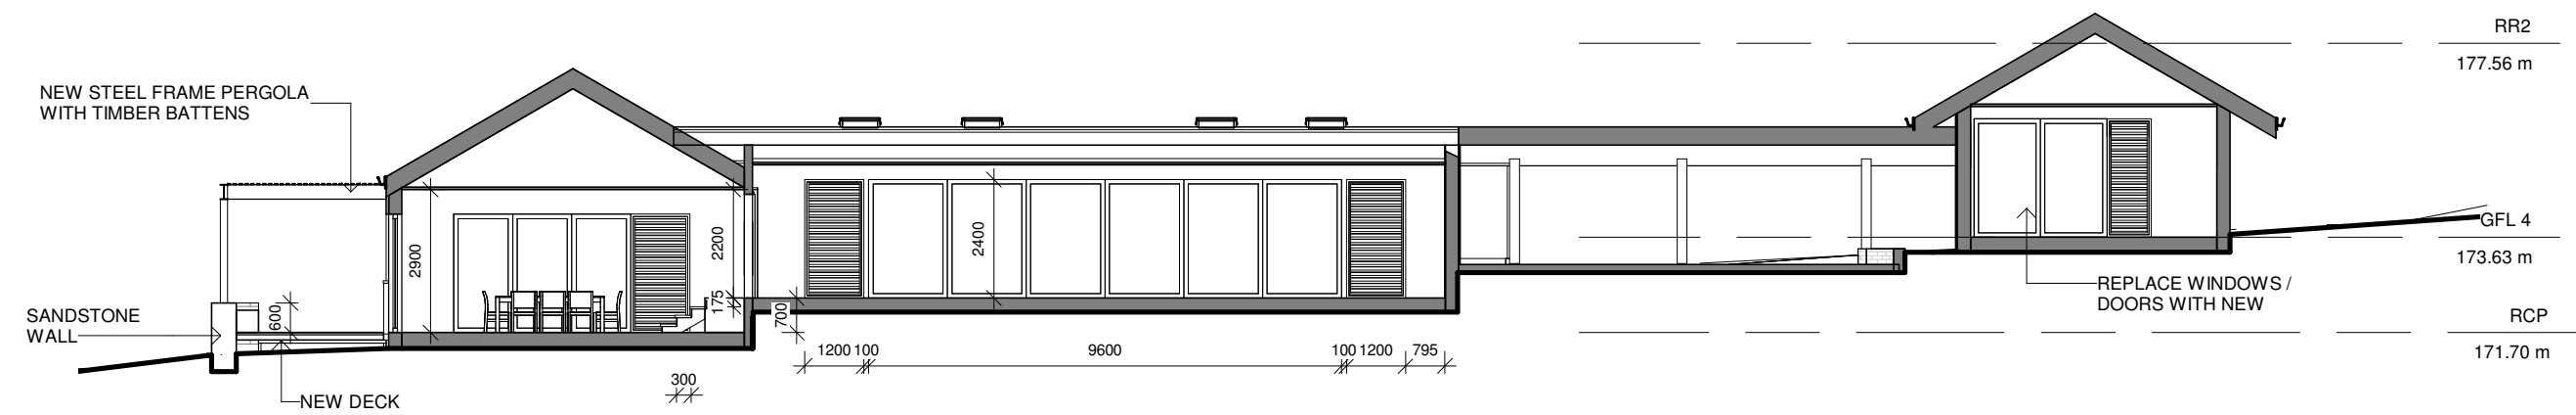


2 | SECTION 4-4

A113 | 1 : 150

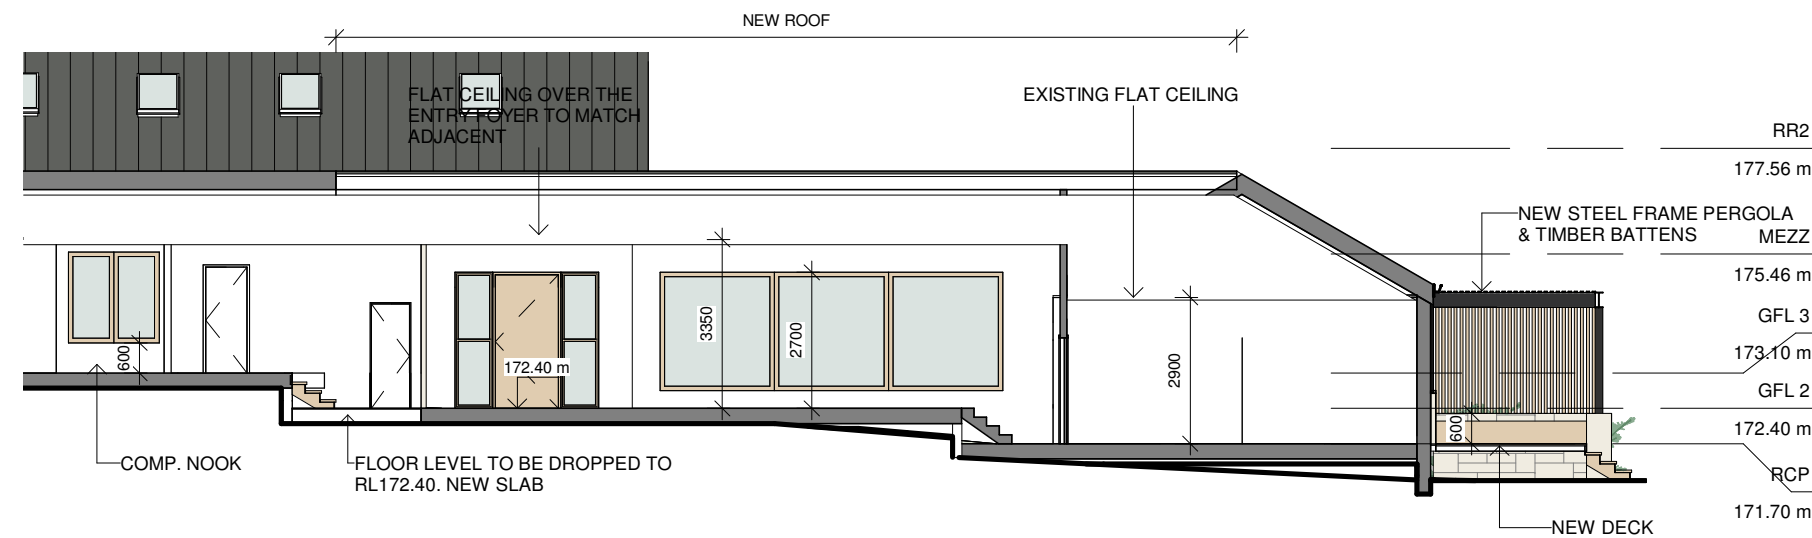

1 | SECTION 2-2


A113 | 1 : 150

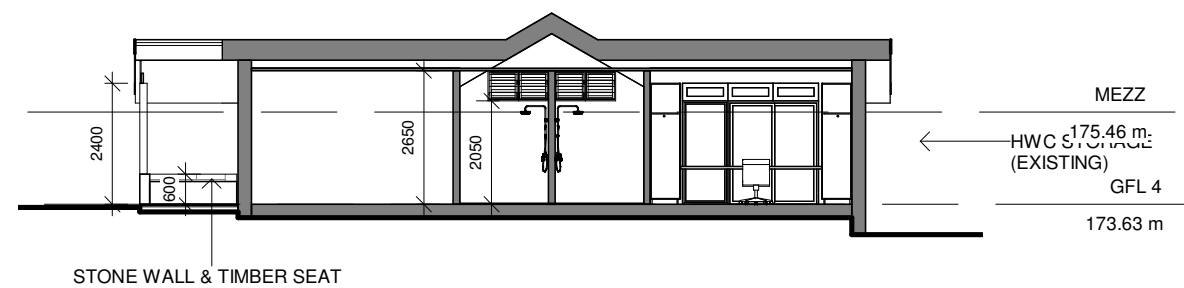


3 | SECTION 5-5

A113 | 1 : 150

Do not scale from plans. All dimensions and levels shown on plan are subject to confirmation on site.

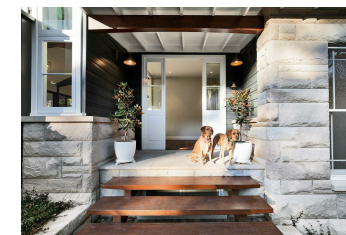

SANDSTONE & HORIZONTAL CLADDING

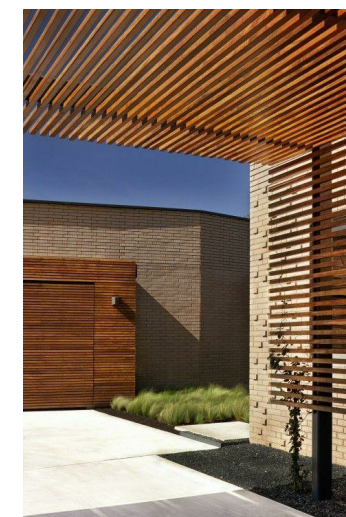


PERGOLA & BATTENS



FIRE PLACE




BBQ & PIZZA OVEN

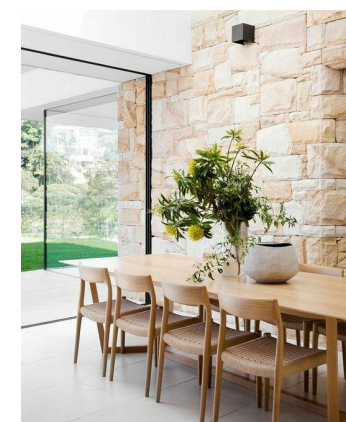

SANDSTONE




ENTRY DOOR

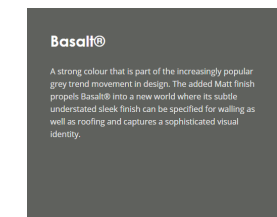


ROOF COLOUR



ENSEAM LYSAGHT ROOFING

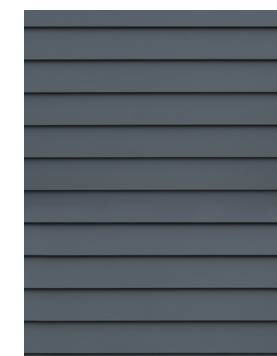

LINEA WEATHERBOARD 180mm

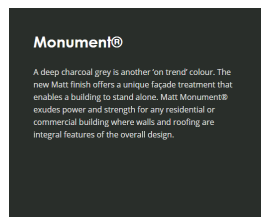

WALL COLOUR

BLUE SKY
BUILDING DESIGNS

www.blueskybuildingdesigns.com.au

PROJECT TITLE: Alteration & Addition

PROJECT NO.: 2020050


AT: 259 Aumuna Road, Terrey Hills

FOR: Raine & Robert Sloss

SHEET TITLE: HOUSE - SECTIONS / INSPIRATIONS


SHEET NO: A113

SCALE A3: 1 : 150

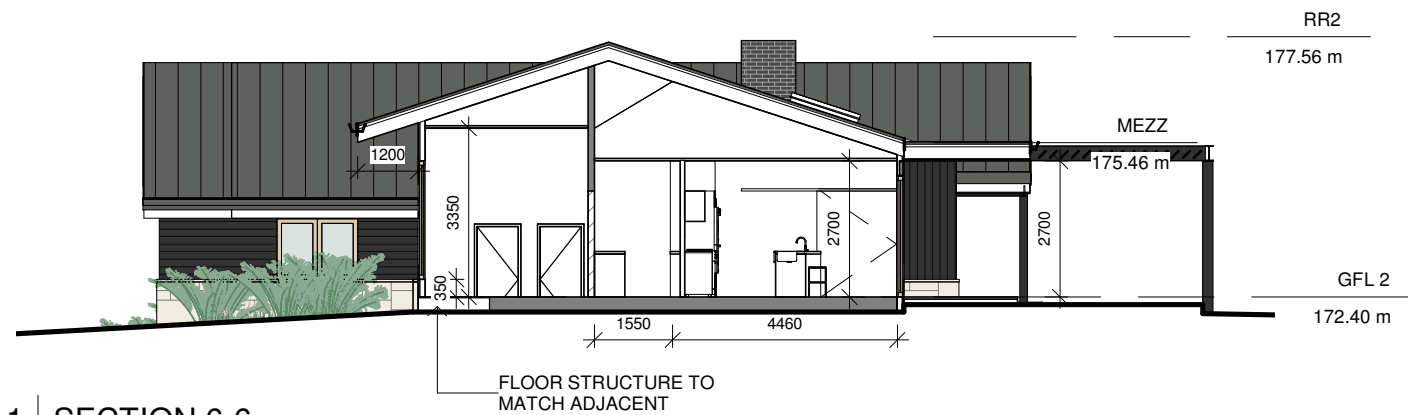

1 SECTION 6-6

A114 1 : 150

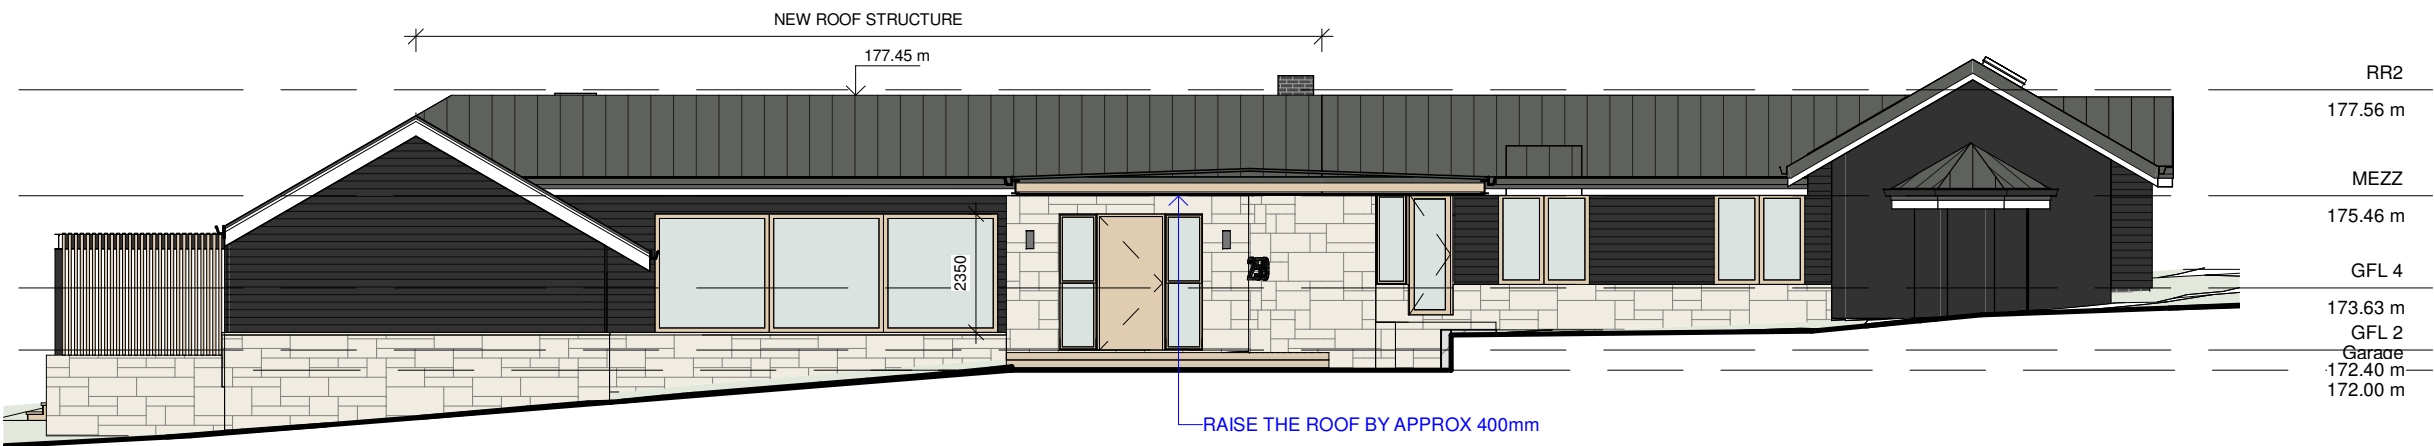

2 SECTION 7-7

A114 1 : 150



Do not scale from plans. All dimensions and levels shown on plan are subject to confirmation on site.

ISSUE	DATE	DESCRIPTION	DRWN	CHKD
2	6.08.2021	DA ISSUE	KM	-
1	21.03.2022	DA ISSUE 2 (STUDIO + SHED)	KM	
2	03.10.2022	SECTION 4.55 (SHED RELOCATION)	KM	
2	22.01.2024	SECTION 4.55 (LEVEL ADJUSTMENT)	KM	

This drawing is copyright and remains the property of Blue Sky Building Designs P/L.



1 | SECTION 8-8
A115 | 1 : 150



2 | SECTION 9-9
A115 | 1 : 150



3 | 3D View 7
A115

Do not scale from plans. All dimensions and levels shown on plan are subject to confirmation on site.

ISSUE	DATE	DESCRIPTION	DRWN	CHKD
2	6.08.2021	DA ISSUE	KM	-
1	21.03.2022	DA ISSUE 2 (STUDIO + SHED)	KM	
2	03.10.2022	SECTION 4.55 (SHED RELOCATION)	KM	
2	22.01.2024	SECTION 4.55 (LEVEL ADJUSTMENT)	KM	

This drawing is copyright and remains the property of Blue Sky Building Designs P/L.