

**BLOCK PLAN** LOCATION PLAN

### DRAWING SCHEDULE

DWG NO.	DRAWING NAME
DA00	COVER SHEET
DA01	SITE PLAN / SITE ANALYSIS
DA02	ROOF PLAN
DA03	BASEMENT PLAN
DA04	GROUND FLOOR PLAN
DA05	FIRST FLOOR PLAN
DA06	NORTH ELEVATION
DA07	EAST ELEVATION
DA08	SOUTH ELEVATION
DA09	WEST ELEVATION
DA10	SECTION A
DA11	SECTION B + SECTION C
DA12	LANDSCAPED AREA
DA13	BASIX CERTIFICATE
DA14	SCHEDULE OF COLOURS + MATERIALS
DA15	SHADOW DIAGRAMS JUNE 21
DA16	STORMWATER CONCEPT PLAN
DA17	SEDIMENT + EROSION CONTROL PLAN
DA18	NEIGHBOUR NOTIFICATION PLAN

## FINISHES SCHEDULE

ITEM/LOCATION DESCRIPTION

Roof Kliplok, Surfmist

Gutters + Downpipes Metal, Surfmist

FC, paint Dulux: Casper White Fascias

Timber Deck

Window/Door Framing Aluminium, Surfmist

Exterior Walls Cladding, Scyon Linea, horizontal, paint Dulux: Casper White

Cladding, Sydney sandstone

Aluminium, Surfmist Balustrade

# WHITFORD HOUSE

14 BOLWARRA ROAD, NORTH NARRABEEN

# FOR DEVELOPMENT APPLICATION

NOVEMBER 2025

PREPARED FOR

J GOLD + B WHITFORD

notes Contractors to take and check all dimensions on site prior to work commencing. Any discrepancies to be reported to designer. Subcontractors to verify all dimensions on site before making shop drawings or commencing manufacture.

description

FOR DA

date 13.11.25

WHITFORD RESIDENCE 14 BOLWARRA ROAD NORTH NARRABEEN NSW 2101 LOT B DP 411213

**VITALE** 

VITALE DESIGN

6 / 1 Dune Walk Woolooware Bay NSW 2230

T +61 2 8539 3282


E info@vitaledesign.com.auw vitaledesign.com.au


design BV


drawn RCP job No. WHIT\_24/1 **COVER SHEET** 


drawing No. issue No.


DA00 Α

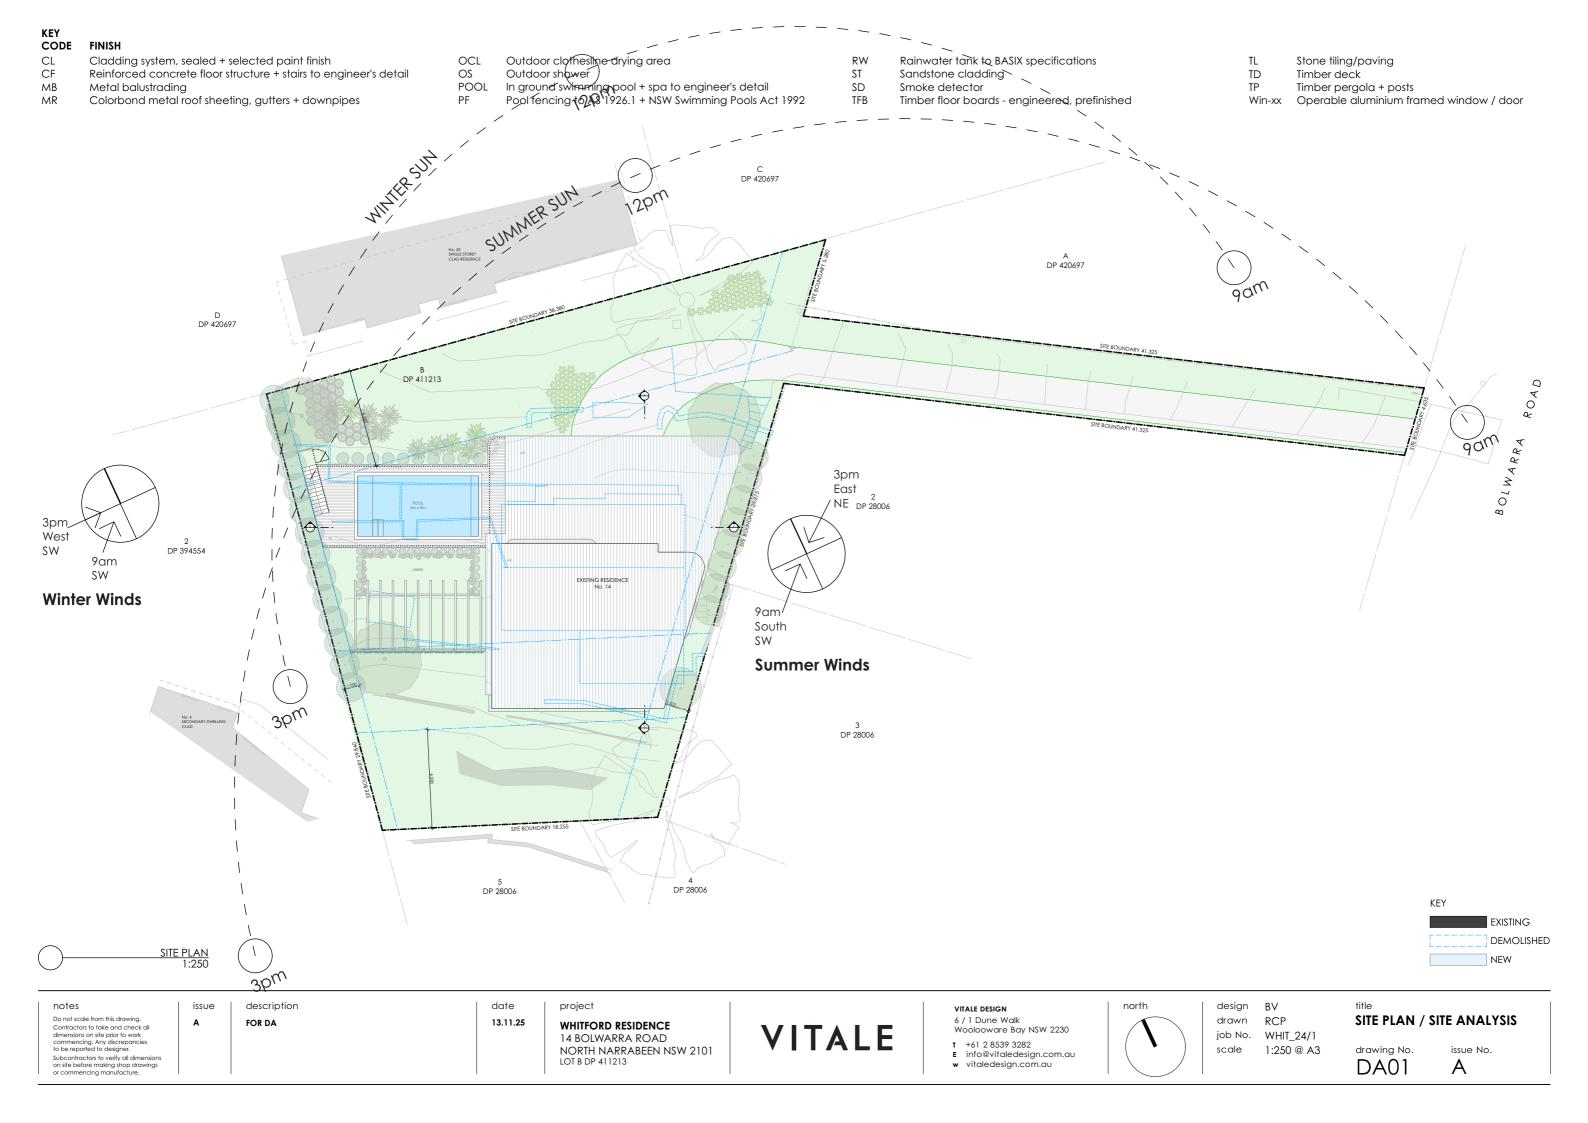

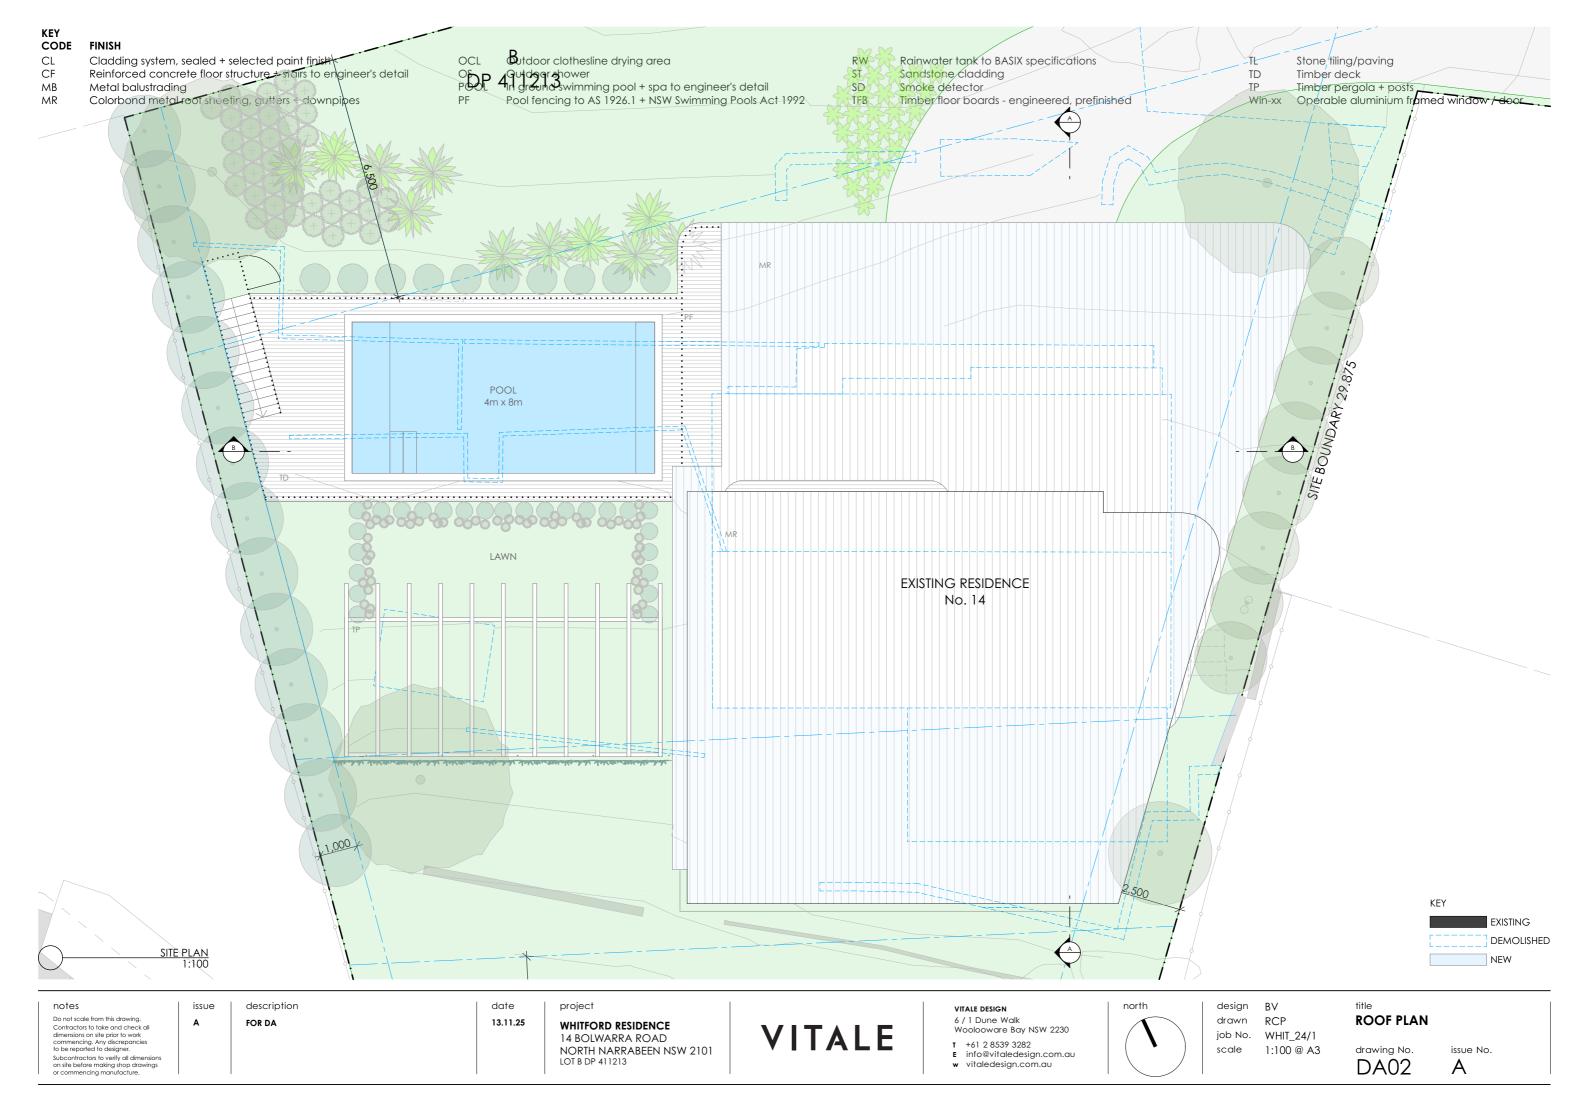

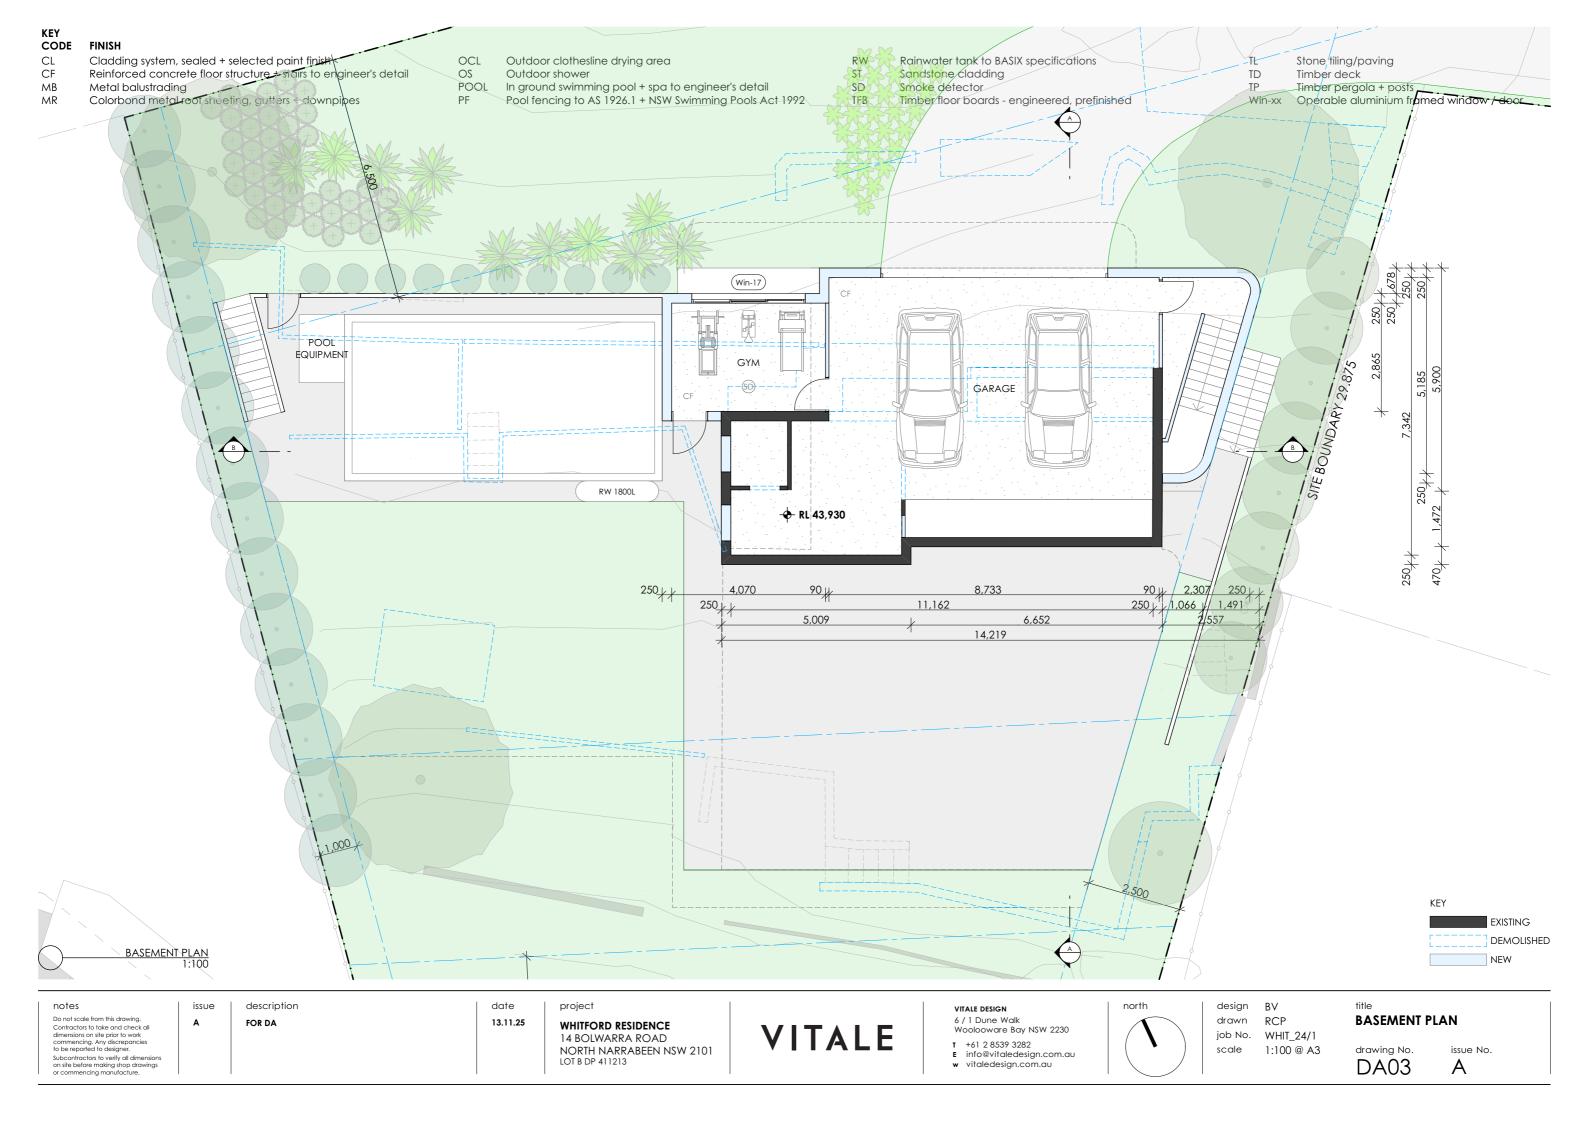

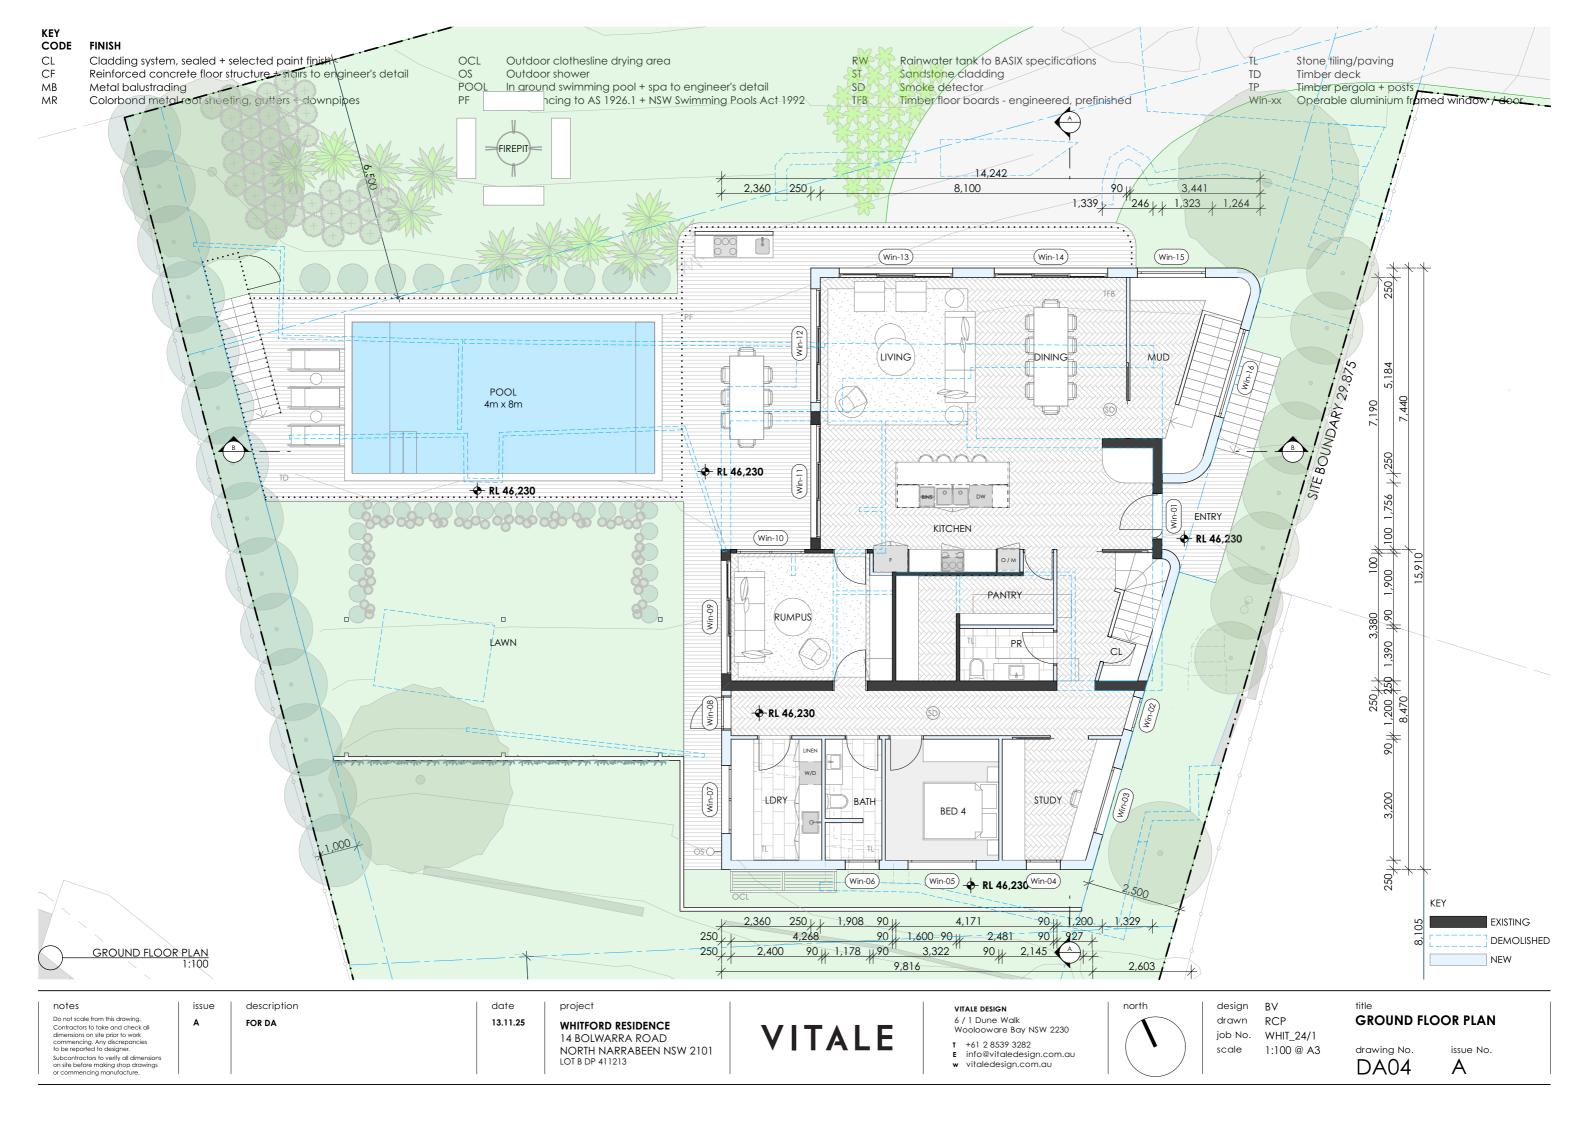

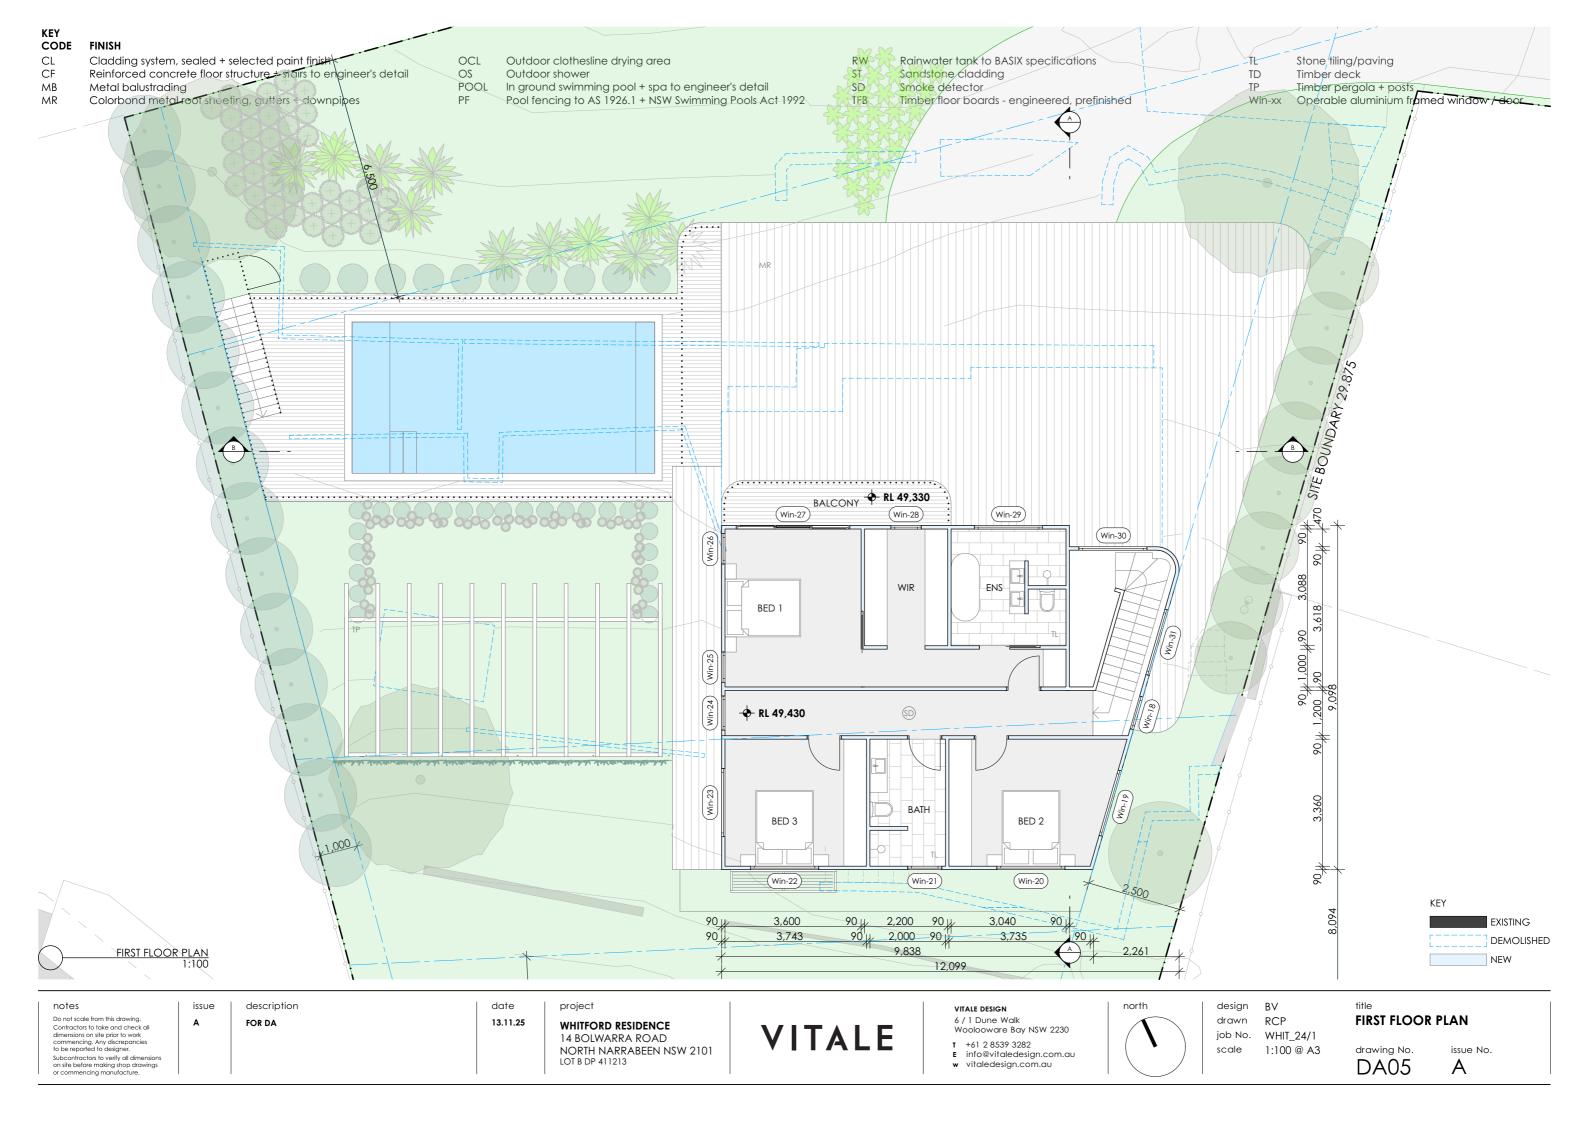

CODE FINISH

CL Cladding system, sealed + selected paint finish

CF Reinforced concrete floor structure + stairs to engineer's detail MB

Metal balustrading MR

Colorbond metal roof sheeting, gutters + downpipes

Outdoor clothesline drying area OCL

OS Outdoor shower

POOL In ground swimming pool + spa to engineer's detail

Pool fencing to AS 1926.1 + NSW Swimming Pools Act 1992

RW Rainwater tank to BASIX specifications

ST Sandstone cladding

SD Smoke detector


TFB Timber floor boards - engineered, prefinished

Stone tiling/paving TL

TD Timber deck TP

Timber pergola + posts

Win-xx Operable aluminium framed window / door

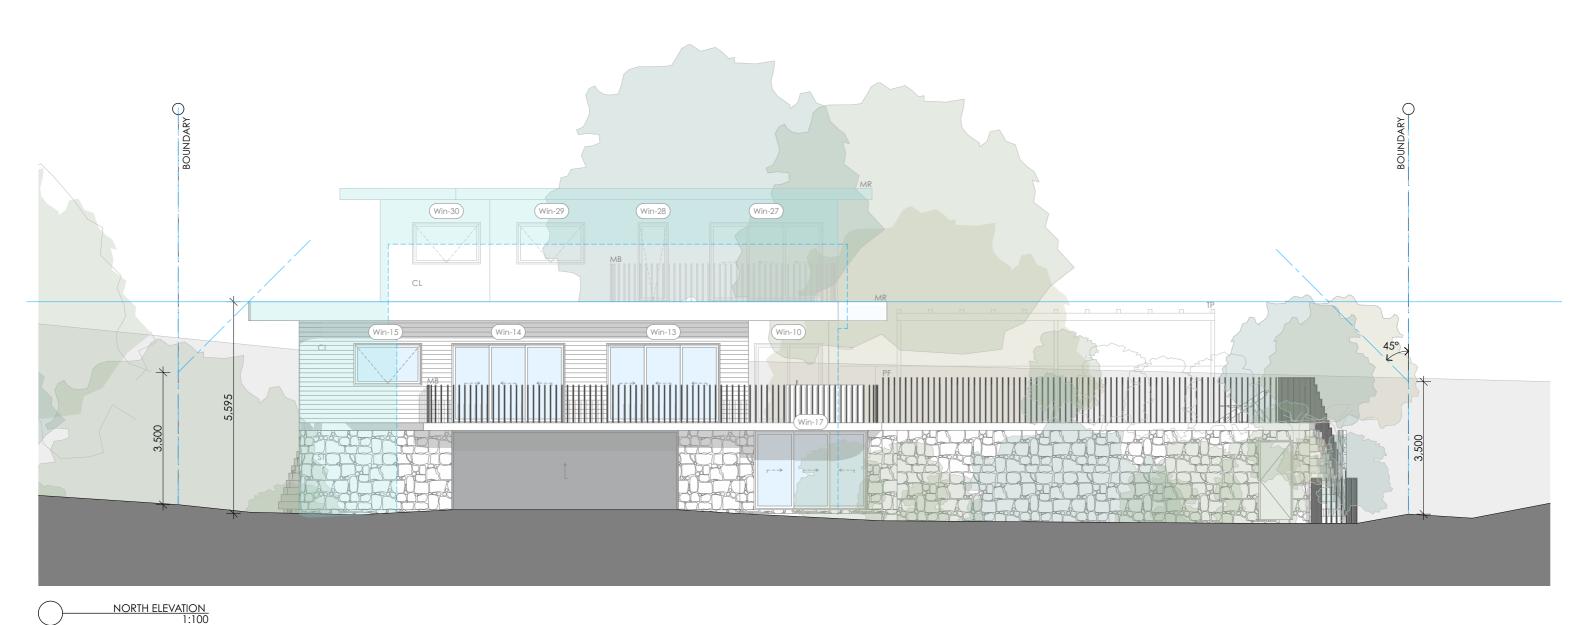



notes

Do not scale from this drawing. Contractors to take and check all dimensions on site prior to work commencing. Any discrepancies to be reported to designer. Subcontractors to verify all dimensions on site before making shop drawings or commencing manufacture.

description FOR DA

date 13.11.25

WHITFORD RESIDENCE 14 BOLWARRA ROAD NORTH NARRABEEN NSW 2101

LOT B DP 411213

**VITALE** 

VITALE DESIGN

6 / 1 Dune Walk Woolooware Bay NSW 2230

T +61 2 8539 3282

E info@vitaledesign.com.auw vitaledesign.com.au

job No. WHIT\_24/1 scale 1:100 @ A3

design BV drawn RCP

**NORTH ELEVATION** 

drawing No. **DA06** 

CL Cladding system, sealed + selected paint finish

CF Reinforced concrete floor structure + stairs to engineer's detail

MB Metal balustrading MR

Colorbond metal roof sheeting, gutters + downpipes

Outdoor clothesline drying area OCL

OS Outdoor shower

POOL In ground swimming pool + spa to engineer's detail

Pool fencing to AS 1926.1 + NSW Swimming Pools Act 1992

RW Rainwater tank to BASIX specifications

ST Sandstone cladding

SD Smoke detector

TFB Timber floor boards - engineered, prefinished

Stone tiling/paving TL


TD Timber deck TP

Timber pergola + posts

Win-xx Operable aluminium framed window / door





 

notes Do not scale from this drawing. Contractors to take and check all dimensions on site prior to work commencing. Any discrepancies to be reported to designer. Subcontractors to verify all dimensions on site before making shop drawings or commencing manufacture.

description FOR DA

date

13.11.25

WHITFORD RESIDENCE 14 BOLWARRA ROAD NORTH NARRABEEN NSW 2101 LOT B DP 411213

**VITALE** 

VITALE DESIGN

6 / 1 Dune Walk Woolooware Bay NSW 2230

T +61 2 8539 3282

E info@vitaledesign.com.au
w vitaledesign.com.au

design BV drawn RCP job No. WHIT\_24/1

scale

1:100 @ A3

**EAST ELEVATION** 

drawing No.

issue No. **DA07** Α

CODE FINISH

CL Cladding system, sealed + selected paint finish

CF Reinforced concrete floor structure + stairs to engineer's detail

MB Metal balustrading MR

Colorbond metal roof sheeting, gutters + downpipes

Outdoor clothesline drying area OCL

OS Outdoor shower

POOL In ground swimming pool + spa to engineer's detail

Pool fencing to AS 1926.1 + NSW Swimming Pools Act 1992

RW Rainwater tank to BASIX specifications

ST Sandstone cladding

SD Smoke detector

TFB Timber floor boards - engineered, prefinished

Stone tiling/paving TL

TD Timber deck TP

Timber pergola + posts

Win-xx Operable aluminium framed window / door





notes

Do not scale from this drawing. Contractors to take and check all dimensions on site prior to work commencing. Any discrepancies to be reported to designer. Subcontractors to verify all dimensions on site before making shop drawings or commencing manufacture.

description FOR DA

date 13.11.25

WHITFORD RESIDENCE 14 BOLWARRA ROAD NORTH NARRABEEN NSW 2101 LOT B DP 411213

**VITALE** 

VITALE DESIGN

6 / 1 Dune Walk Woolooware Bay NSW 2230

T +61 2 8539 3282

E info@vitaledesign.com.auw vitaledesign.com.au

design BV

drawn RCP job No. WHIT\_24/1 scale 1:100 @ A3

**SOUTH ELEVATION** 

drawing No. DA08

CL

MR

Cladding system, sealed + selected paint finish

CF Reinforced concrete floor structure + stairs to engineer's detail MB

Metal balustrading

Colorbond metal roof sheeting, gutters + downpipes

Outdoor clothesline drying area OCL

OS Outdoor shower

POOL In ground swimming pool + spa to engineer's detail

Pool fencing to AS 1926.1 + NSW Swimming Pools Act 1992

RW Rainwater tank to BASIX specifications

ST Sandstone cladding

SD Smoke detector

TFB Timber floor boards - engineered, prefinished

Stone tiling/paving TL

TD Timber deck TP

Timber pergola + posts

Win-xx Operable aluminium framed window / door





description FOR DA

date 13.11.25

WHITFORD RESIDENCE 14 BOLWARRA ROAD NORTH NARRABEEN NSW 2101 LOT B DP 411213 **VITALE** 

VITALE DESIGN

6 / 1 Dune Walk Woolooware Bay NSW 2230

T +61 2 8539 3282

E info@vitaledesign.com.au
w vitaledesign.com.au

design BV drawn RCP job No. WHIT\_24/1

scale

1:100 @ A3

**WEST ELEVATION** 

drawing No. **DA09** 

issue No. Α

KEY

EXISTING DEMOLISHED

NEW

CL

Cladding system, sealed + selected paint finish

CF Reinforced concrete floor structure + stairs to engineer's detail

MB Metal balustrading MR

Colorbond metal roof sheeting, gutters + downpipes

Outdoor clothesline drying area OCL

OS Outdoor shower

POOL In ground swimming pool + spa to engineer's detail

Pool fencing to AS 1926.1 + NSW Swimming Pools Act 1992

RW Rainwater tank to BASIX specifications

ST Sandstone cladding

SD Smoke detector

TFB Timber floor boards - engineered, prefinished

Stone tiling/paving TL

TD Timber deck TP

Timber pergola + posts

Win-xx Operable aluminium framed window / door





notes

Do not scale from this drawing. Contractors to take and check all dimensions on site prior to work commencing. Any discrepancies to be reported to designer. Subcontractors to verify all dimensions on site before making shop drawings or commencing manufacture.

description FOR DA

date 13.11.25

WHITFORD RESIDENCE 14 BOLWARRA ROAD NORTH NARRABEEN NSW 2101 LOT B DP 411213

**VITALE** 

VITALE DESIGN

6 / 1 Dune Walk Woolooware Bay NSW 2230

T +61 2 8539 3282

E info@vitaledesign.com.auw vitaledesign.com.au

design BV drawn RCP job No. WHIT\_24/1

scale

1:100 @ A3

title **SECTION A** 

DA10

drawing No.

CL Cladding system, sealed + selected paint finish

CF Reinforced concrete floor structure + stairs to engineer's detail

MB Metal balustrading MR

Colorbond metal roof sheeting, gutters + downpipes

Outdoor clothesline drying area OCL

OS Outdoor shower

POOL In ground swimming pool + spa to engineer's detail

Pool fencing to AS 1926.1 + NSW Swimming Pools Act 1992

RW Rainwater tank to BASIX specifications

ST Sandstone cladding SD

Smoke detector


TFB Timber floor boards - engineered, prefinished


Stone tiling/paving TL

TD Timber deck TP

Timber pergola + posts

Win-xx Operable aluminium framed window / door

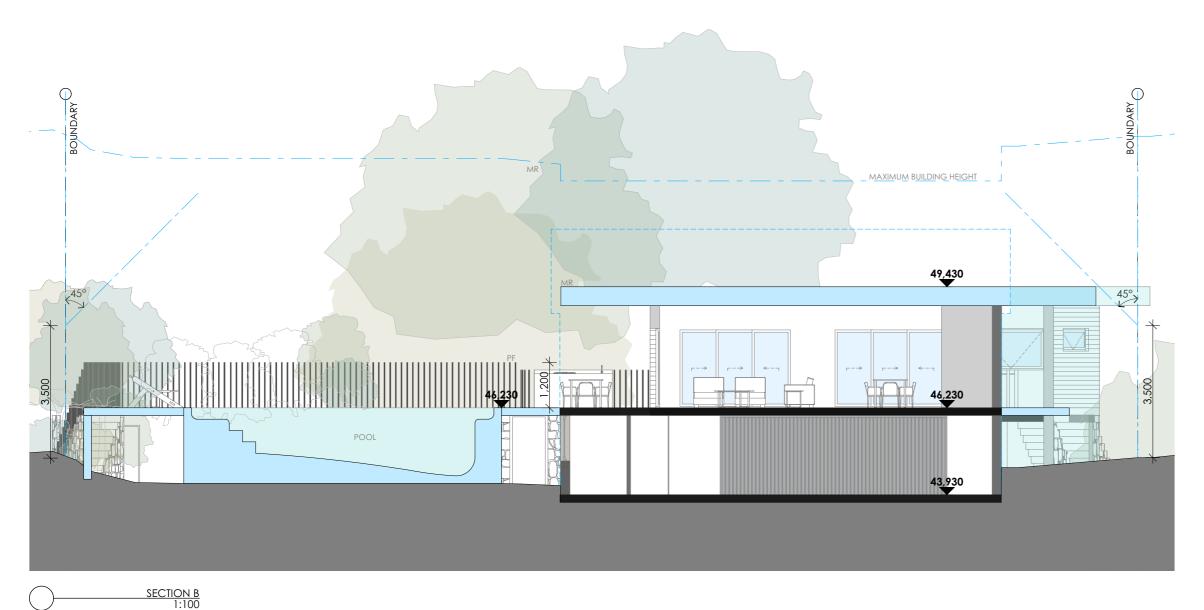

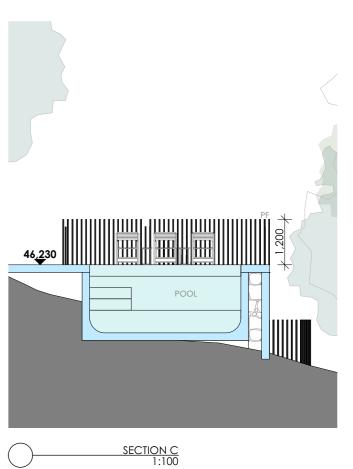

KEY EXISTING DEMOLISHED NEW

notes

Do not scale from this drawing. Contractors to take and check all dimensions on site prior to work commencing. Any discrepancies to be reported to designer. Subcontractors to verify all dimensions on site before making shop drawings or commencing manufacture.

description FOR DA

date 13.11.25

WHITFORD RESIDENCE 14 BOLWARRA ROAD NORTH NARRABEEN NSW 2101 LOT B DP 411213

**VITALE** 

VITALE DESIGN

6 / 1 Dune Walk Woolooware Bay NSW 2230

T +61 2 8539 3282

E info@vitaledesign.com.auw vitaledesign.com.au

design BV drawn RCP job No. WHIT\_24/1

scale

1:100 @ A3

SECTION B + SECTION C

drawing No.

issue No. DA11 Α

CODE FINISH CL Cladding system, sealed + selected paint finish Outdoor clothesline drying area RW Rainwater tank to BASIX specifications Stone tiling/paving OCL TL CF ST Reinforced concrete floor structure + stairs to engineer's detail OS Outdoor shower Sandstone cladding TD Timber deck MB Metal balustrading POOL In ground swimming pool + spa to engineer's detail SD Smoke detector TP Timber pergola + posts MRColorbond metal roof sheeting, gutters + downpipes Pool fencing to AS 1926.1 + NSW Swimming Pools Act 1992 TFB Timber floor boards - engineered, prefinished Win-xx Operable aluminium framed window / door

notes

Do not scale from this drawing. Contractors to take and check all dimensions on site prior to work commencing. Any discrepancies to be reported to designer. Subcontractors to verify all dimensions on site before making shop drawings or commencing manufacture.

LANDSCAPED AREA 1:250

description FOR DA

date 13.11.25

WHITFORD RESIDENCE 14 BOLWARRA ROAD NORTH NARRABEEN NSW 2101 LOT B DP 411213

**VITALE** 

VITALE DESIGN

6 / 1 Dune Walk Woolooware Bay NSW 2230

T +61 2 8539 3282

E info@vitaledesign.com.auw vitaledesign.com.au



design BV

drawn RCP job No. WHIT\_24/1 scale 1:250 @ A3

LANDSCAPED AREA

drawing No. **DA12** 

issue No. Α

KEY

EXISTING DEMOLISHED

NEW



**CLADDING: SCYON LINEA, DULUX CASPER WHITE** 



**CLADDING: SYDNEY SANDSTONE** 



**ROOF: KLIPLOK, SURFMIST** 



WINDOWS + DOORS: ALUMINIUM, SURFMIST



**GUTTERS + DOWNPIPES: SURFMIST** 

**Dulux** SW1F6 Casper White




Colorbond® Surfmist®





**BALUSTRADE: ALUMINIUM, SURFMIST** 

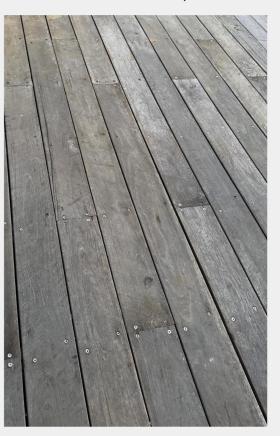

**TIMBER DECK** 

Contractors to take and check all dimensions on site prior to work commencing. Any discrepancies to be reported to designer. Subcontractors to verify all dimensions on site before making shop drawings or commencing manufacture.

FOR DA

description

date 13.11.25

WHITFORD RESIDENCE 14 BOLWARRA ROAD NORTH NARRABEEN NSW 2101 LOT B DP 411213

**VITALE** 

VITALE DESIGN

6 / 1 Dune Walk Woolooware Bay NSW 2230

T +61 2 8539 3282


E info@vitaledesign.com.auw vitaledesign.com.au


design BV drawn RCP


job No. WHIT\_24/1 scale @ A3

SCHEDULE OF COLOURS + **MATERIALS** 


drawing No. DA14

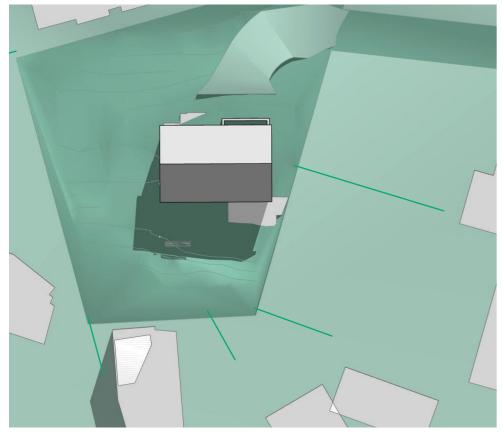

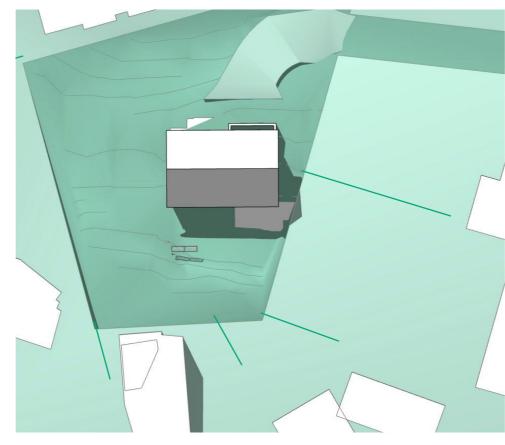


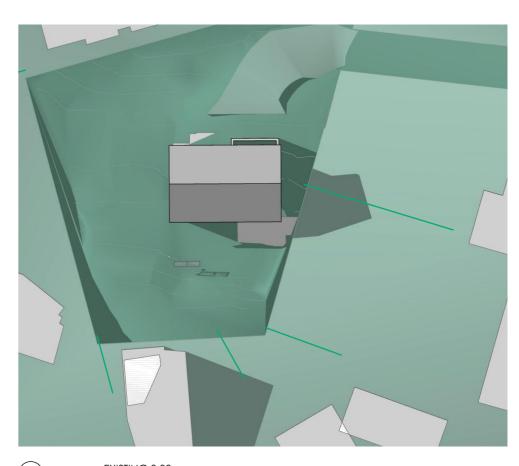


EXISTING 9:00am

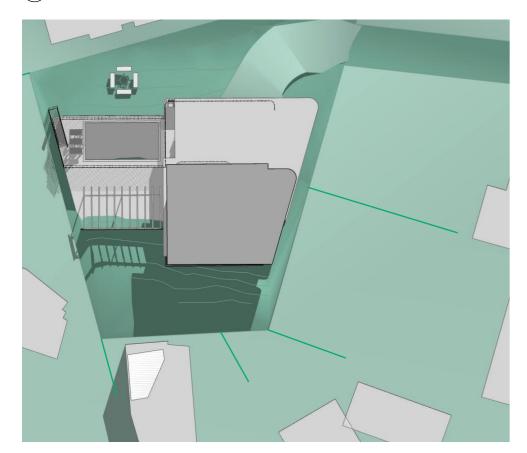

EXISTING 12:00noon

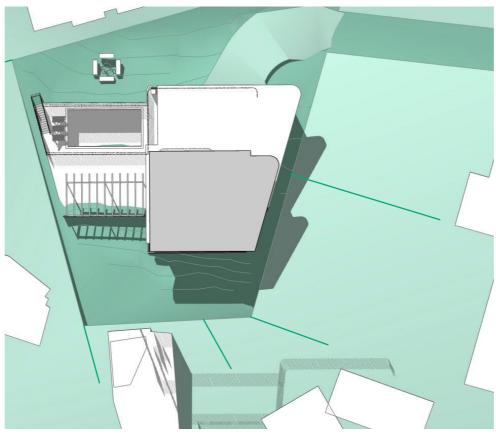

EXISTING 3:00pm

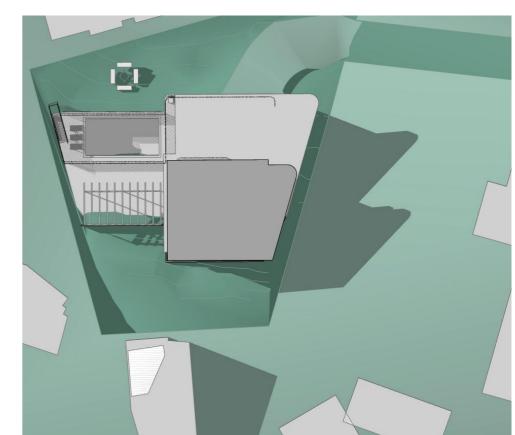

PROPOSED 9:00am

notes

Do not scale from this drawing.
Contractors to take and check all dimensions on site prior to work commencing. Any discrepancies to be reported to designer.
Subcontractors to verify all dimensions on site before making shop drawings or commencing manufacture.

FOR DA

description

date 13.11.25

WHITFORD RESIDENCE 14 BOLWARRA ROAD NORTH NARRABEEN NSW 2101 LOT B DP 411213

PROPOSED 12:00noon

**VITALE** 

VITALE DESIGN
6 / 1 Dune Walk
Woolooware Bay NSW 2230

T +61 2 8539 3282

E info@vitaledesign.com.au
w vitaledesign.com.au

north

PROPOSED 3:00pm

design BV drawn RCP job No. WHIT\_24/1

NTS

scale

**SHADOW DIAGRAMS JUNE 21** 

drawing No. **DA15** 

CODE FINISH CL Cladding system, sealed + selected paint finish CF Reinforced concrete floor structure + stairs to engineer's detail MB Metal balustrading MRColorbond metal roof sheeting, gutters + downpipes D DP 420697

description

FOR DA

notes

Do not scale from this drawing.

Contractors to take and check all dimensions on site prior to work commencing. Any discrepancies to be reported to designer.

Subcontractors to verify all dimensions on site before making shop drawings or commencing manufacture.

Outdoor clothesline drying area OCL OS Outdoor shower POOL In ground swimming pool + spa to engineer's detail

Pool fencing to AS 1926.1 + NSW Swimming Pools Act 1992

WHITFORD RESIDENCE 14 BOLWARRA ROAD NORTH NARRABEEN NSW 2101 LOT B DP 411213

date

13.11.25

**VITALE** 

VITALE DESIGN 6 / 1 Dune Walk Woolooware Bay NSW 2230 T +61 2 8539 3282 E info@vitaledesign.com.auw vitaledesign.com.au

north

design BV drawn RCP job No. WHIT\_24/1 scale 1:250 @ A3

Stone tiling/paving

Timber pergola + posts

Win-xx Operable aluminium framed window / door

Timber deck


TL

TD

TP

STORMWATER CONCEPT PLAN

drawing No. issue No. **DA16** Α

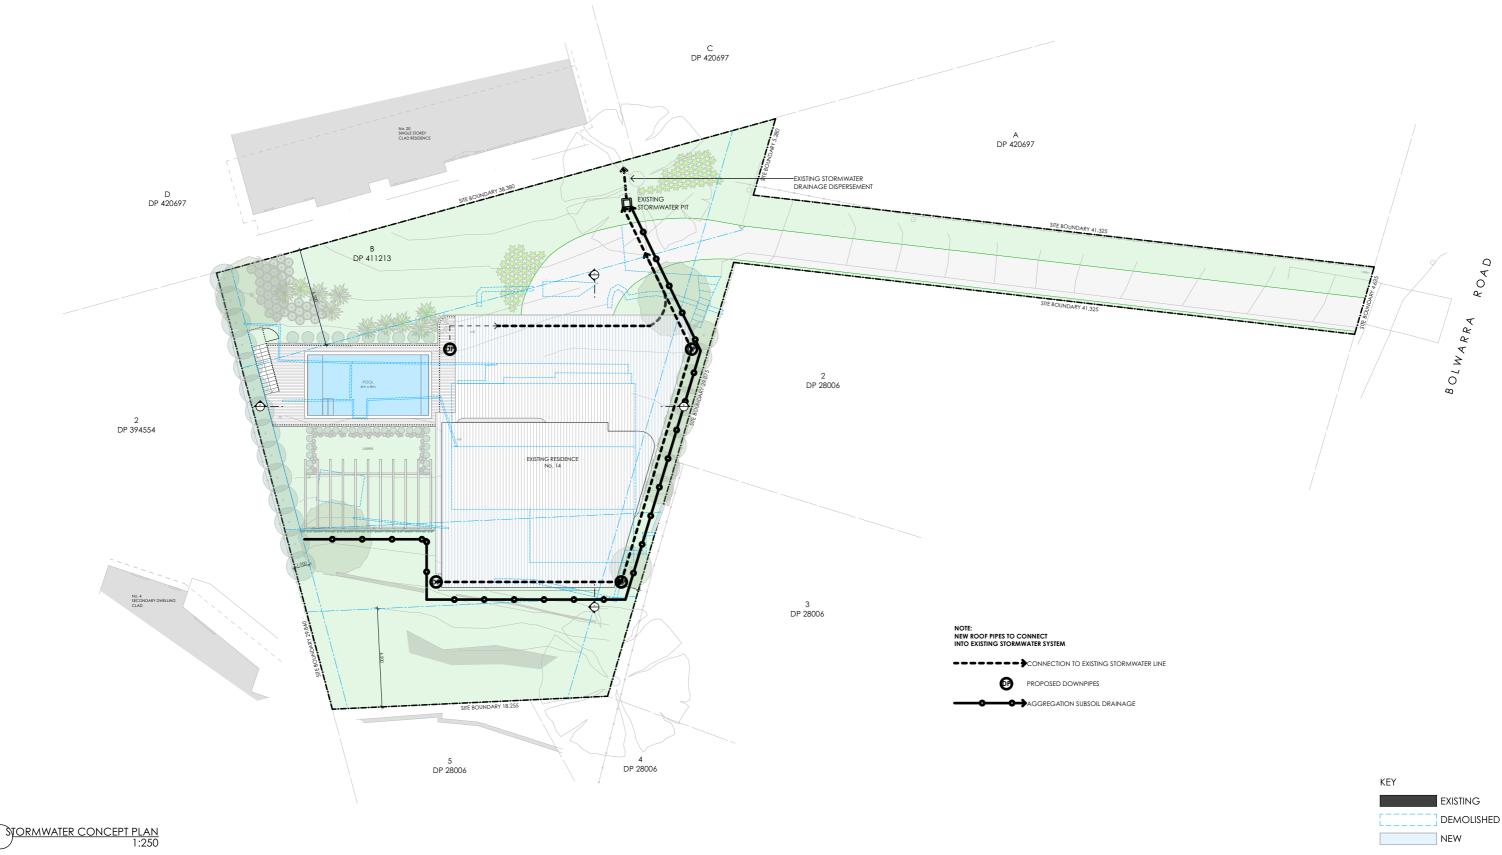

RW

ST

SD

TFB

Rainwater tank to BASIX specifications

Timber floor boards - engineered, prefinished


Sandstone cladding


Smoke detector

#### **SEDIMENT CONTROL NOTES**

1. ALL EROSION AND SEDIMENTATION CONTROL MEASURES, INCLUDING REVEGETATION AND STORAGE OF SOIL & TOPSOIL, SHALL BE IMPLEMENTED TO THE STANDARDS OF THE SOIL CONSERVATION OF NSW

- 2. ALL DRAINAGE WORKS SHALL BE CONSTRUCTED AND STABILIZED AS EARLY AS POSSIBLE DURING DEVELOPMENT
- 3. SEDIMENT TRAPS SHALL BE CONSTRUCTED AROUND ALL INLET PITS CONSISTING OF 300 WIDE X 300 DEEP TRENCH.
- 4. ALL SEDIMENT BASINS AND TRAPS SHALL BE CLEANED WHEN THE STRUCTURES ARE A MAXIMUM OF 60% FULL OF SOIL MATERIALS, INCLUDING THE MAINTENANCE PERIOD.
- 5. ALL DISTURBED AREAS SHALL BE REVEGITATED AS SOON AS THE RELEVANT WORKS ARE COMPLETED.
- 6. SOIL AND TOPSOIL STOCKPILES SHALL BE LOCATED AWAY FROM DRAINAGE LINES AND AREA WATER MAY CONCENTRATE.
- 7. FILTER SHALL BE CONSTRUCTED BY STRETCHING A FILTER FABRIC (PROPEX OR APPROVED EQUIVALENT BEWTEEN POST AT 2.0m CENTRES. FABRIC SHALL BE BURIED 150mm ALONG ITS LOWEST EDGE.

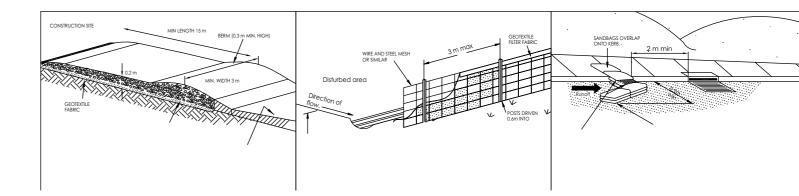

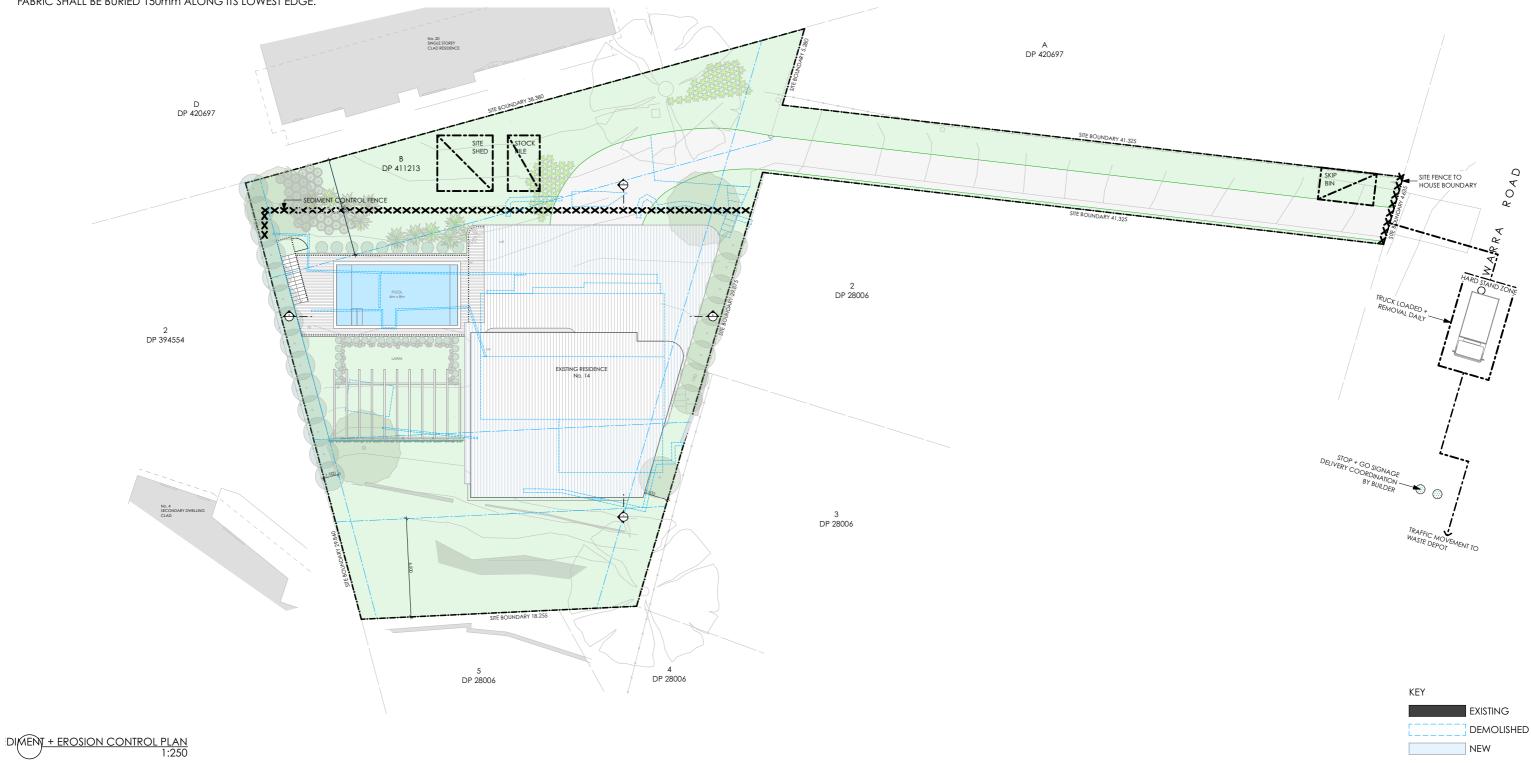

notes Do not scale from this drawing. Contractors to take and check all dimensions on site prior to work commencing. Any discrepancies to be reported to designer. Subcontractors to verify all dimensions on site before making shop drawings

or commencing manufacture.

FOR DA

description

date 13.11.25

WHITFORD RESIDENCE 14 BOLWARRA ROAD

LOT B DP 411213

VITALE NORTH NARRABEEN NSW 2101

VITALE DESIGN

6 / 1 Dune Walk Woolooware Bay NSW 2230

T +61 2 8539 3282

E info@vitaledesign.com.au w vitaledesian.com.au



design BV drawn RCP

job No. WHIT\_24/1 scale 1:250 @ A3 SEDIMENT + EROSION **CONTROL PLAN** 

drawing No. issue No. DA17 Α



Contractors to take and check all dimensions on site prior to work commencing. Any discrepancies to be reported to designer. Subcontractors to verify all dimensions on site before making shop drawings or commencing manufacture.

14 BOLWARRA ROAD NORTH NARRABEEN NSW 2101 LOT B DP 411213

**VITALE** 

T +61 2 8539 3282

E info@vitaledesign.com.auw vitaledesign.com.au



job No. WHIT\_24/1 scale NTS

PLAN drawing No.

issue No. **DA18** Α