




BURCHMORE ROAD

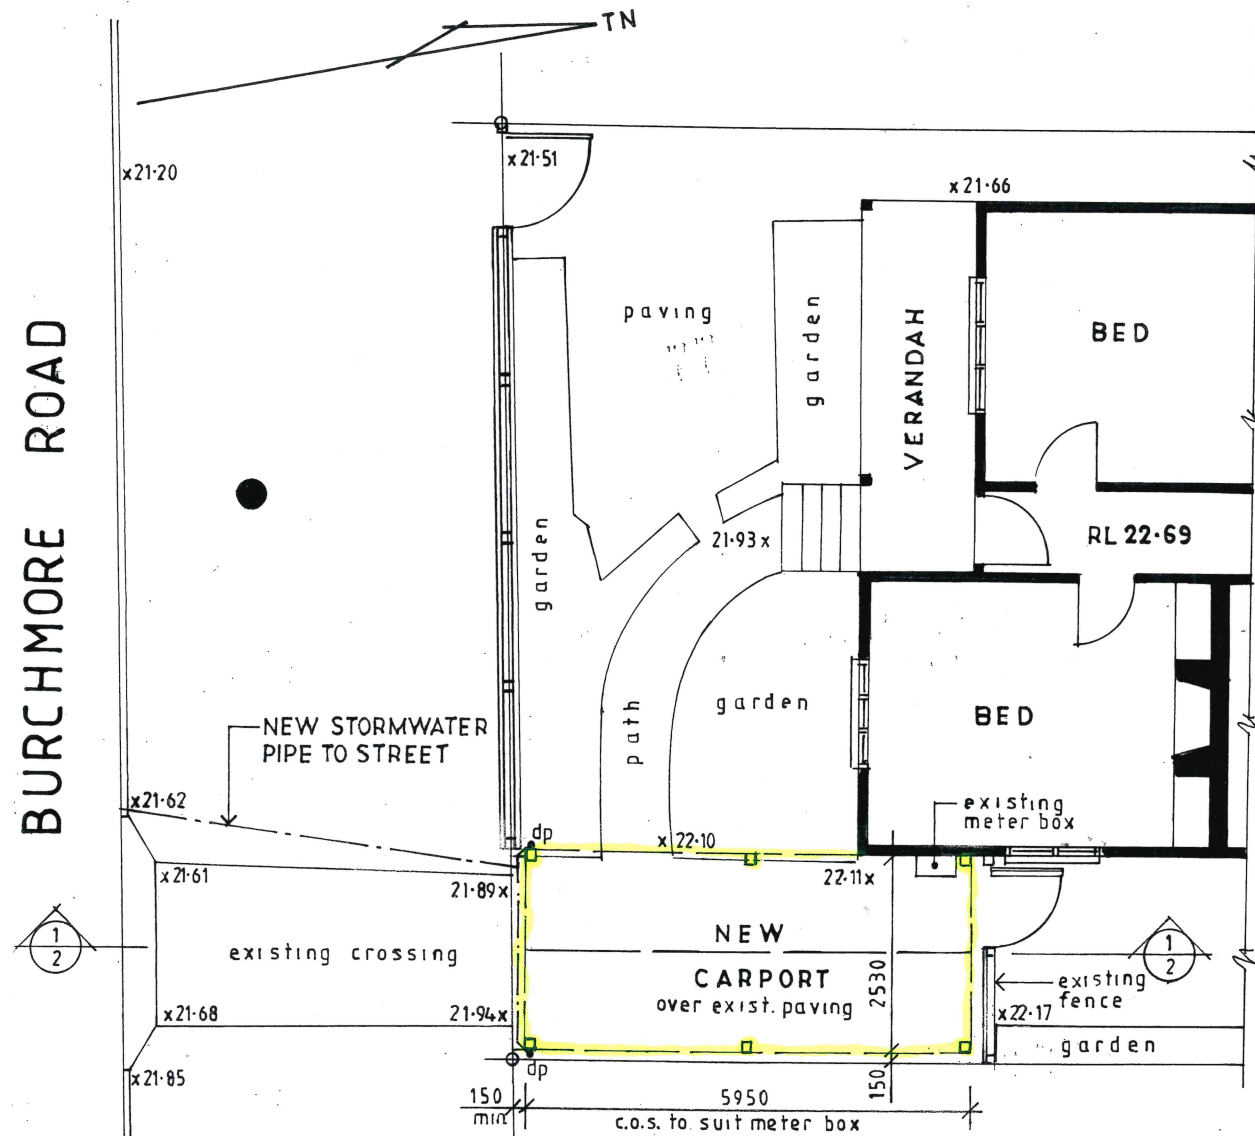


CARPORT PLAN

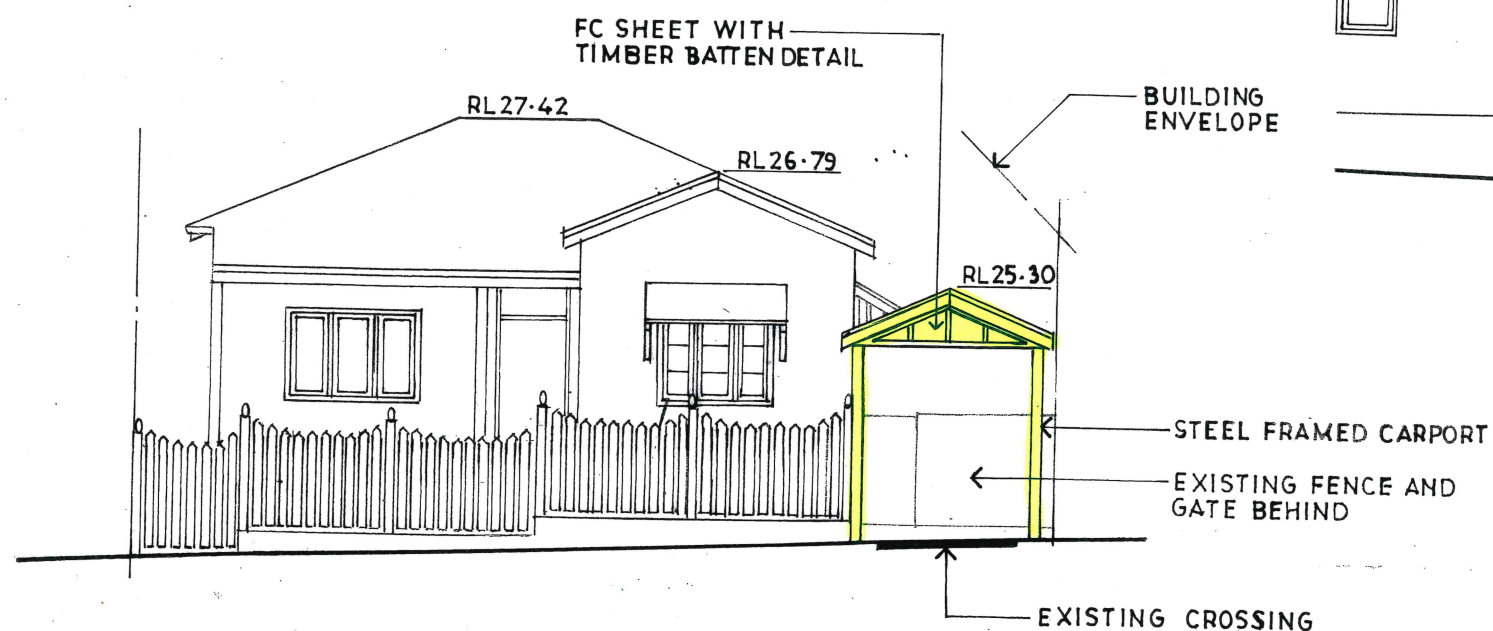


SOUTH ELEVATION

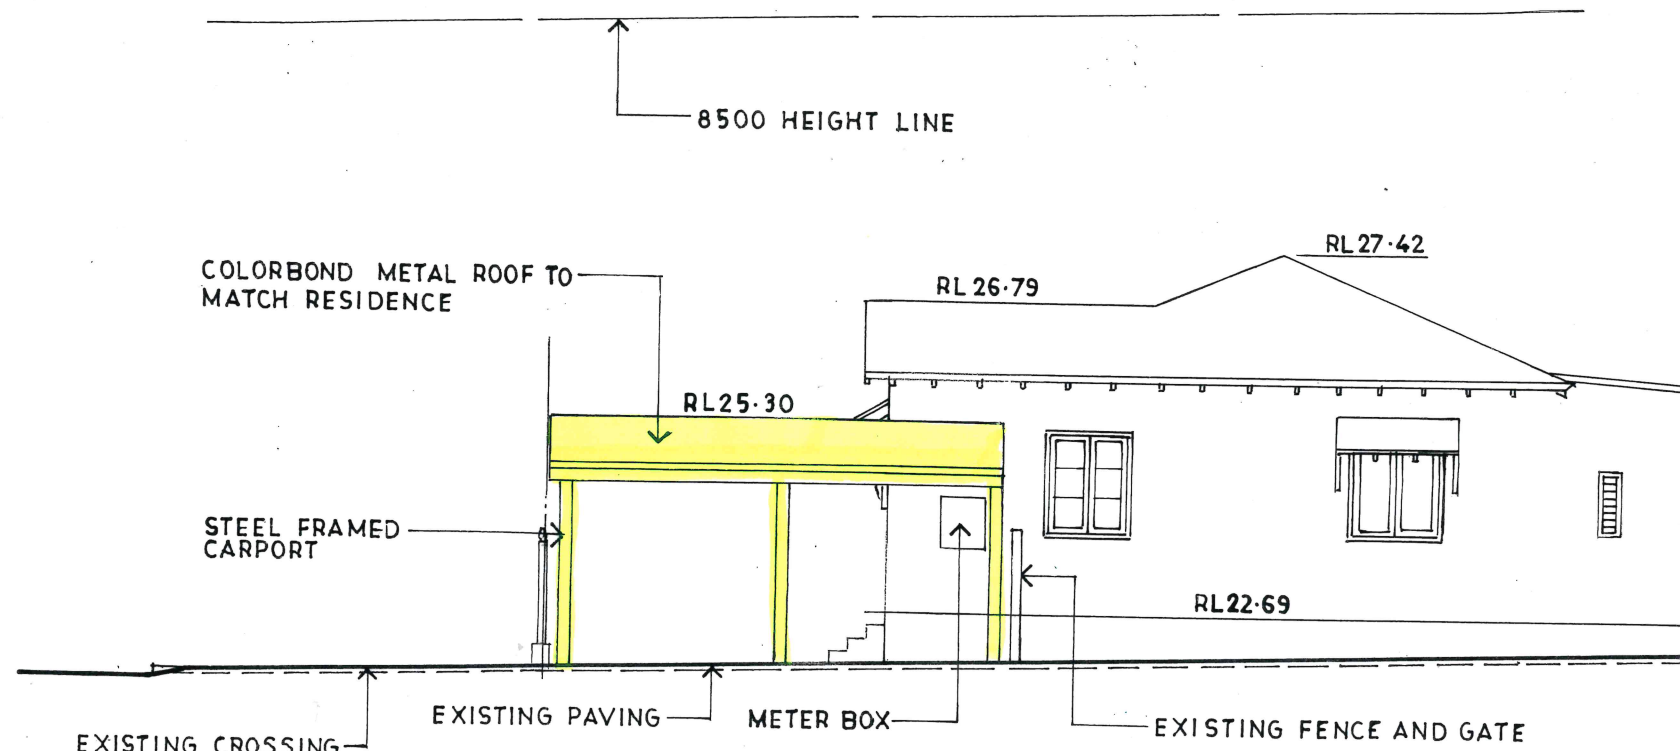

EAST ELEVATION

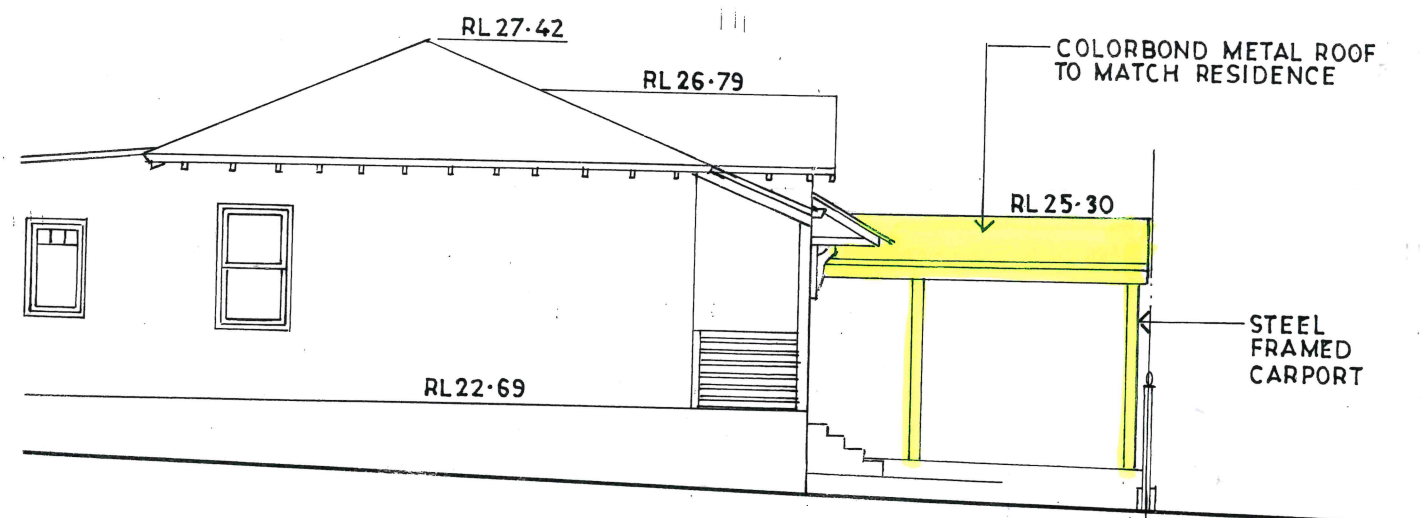

WEST ELEVATION

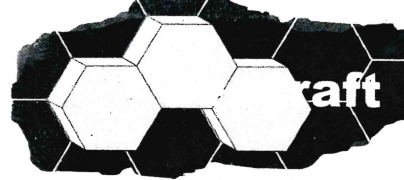These plans are for formal planning assessment (DA or CDC) only not for construction		
		
PROPOSED CARPORT 4 BURCHMORE ROAD MANLY VALE LOT 2 DP6238 CLIENT MARIE-CLAIRE AND KATE DEAN		
CARPORT PLAN AND ELEVATIONS		
DATE JULY 2021	DRAWN J.WRIGHT	DRG. NO. 09-21-BU
SCALE 1:100	ISSUE: DA	SHEET NO. 1

6a larool road
terrey hills
nsw 2084

lic 139095c
abn 44 002 281 263
www.beecraft.com.au

SITE PLAN

Site Calculations m²

Site Area..... 390.1

<u>Landscaping >2m wide</u>	
Existing (unchanged).....	90.7
Required (40%)	156.0

COLORBOND METAL ROOFING TO MATCH
EXISTING RESIDENCE


TIMBER ROOF FRAMING TO ENGINEERS.
DETAILS AND SPECIFICATIONS

FC CEILING LININGS

STEEL POSTS AND PERIMETER —
BEAM TO ENGINEERS DETAILS

SECTION 1

These plans are for formal planning assessment (DA or CDC) only not for construction

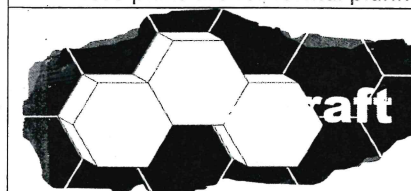

6a larool road lic 139095c
terrey hills abn 44 002 281 263
nsw 2084 www.beecraft.com.au

PROPOSED CARPORT
4 BURCHMORE ROAD
MANLY VALE LOT 2 DP6238

CLIENT
MARIE-CLAIRE AND KATE DEAN

SITE PLAN AND SECTION

DATE JULY 2021

DRAWN
J.WRIGHT

DRG. NO.	09-21-BU
----------	----------

SCALE
1:200

ISSUE:	DA
--------	----

	SHEET NO.
	2