





No.	Description	Da.
A	SCALE FOR DMS	10.04.14

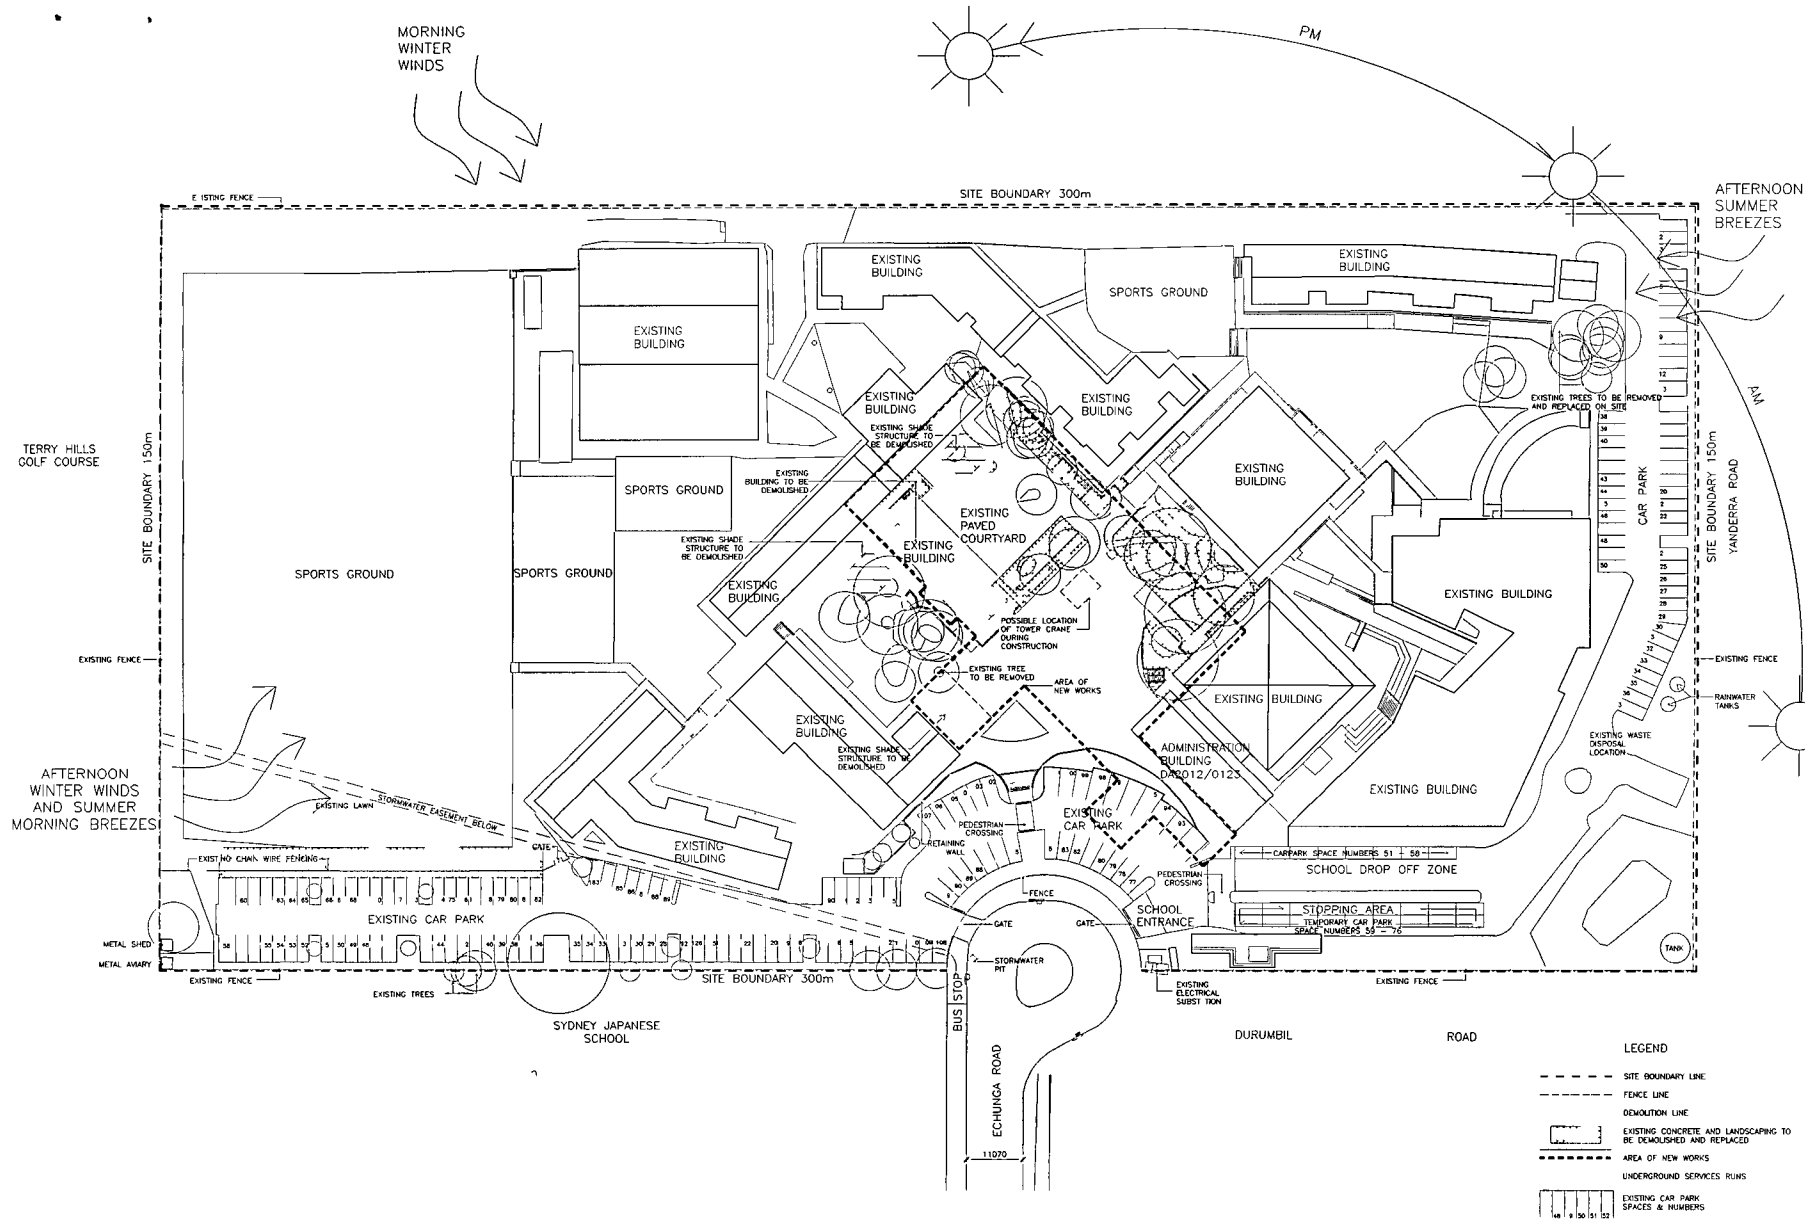

FOR APPROVAL

 

WMK
 1145 4th St
 Sydney NSW 1510
 Telephone 02 9519 0400
 Fax 02 9519 0401
 Email: info@wmk.com.au

Client:
 NORTHERN BEACHES
 CHRISTIAN SCHOOL

Project:
 PROJECT BARCELONA
 1 ECHUNGA ROAD
 DUFFY'S FOREST
 LOT 55
 DP 774913

Title:
 EXISTING SITE ANALYSIS PLAN

Drawing No.	C2 096 001	Scale	1:500	Project No.	1164	Date	JUNE 2012
Author	A	Drawn	g Blos	Drawn By	DMC/PB		

CAD R F nc
 P:\1164 Project Barcelona\dwg\1164_Plot_Analysis_2.Plot
 Generated by: 1164_Plot_Analysis_2.Plot
 The drawing and its contents remain the copyright of W. M. Architects Pty. Ltd.





WMK
WMLK A 24 hours
1350 5480 1140
5/2 1150 1000
T 1240 02 5200 JPN
F 1140 01 4700 (11)
WMLK 21 1140 11
ABN 25 08 950 922

Drawing N S2 96 A 502	Issue A
Scale 1:100	Drawing Size A1
Project N 1164	Drawn By DMCD
Date MAY 2012	
CAD R file name P:\NSD\Project Barcelona drawings\A1 sheets\Tender Stage 2.dwg	

On variance of weights and confidence over scaling. Give α, β to verify all weights
or be the same for all states and use the α, β of the other states to
verify and compare results. Use α, β to verify all weights.




NEW AREA OF WORK COLOURED RED

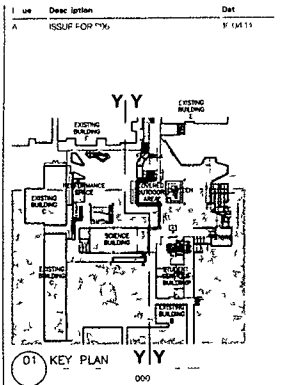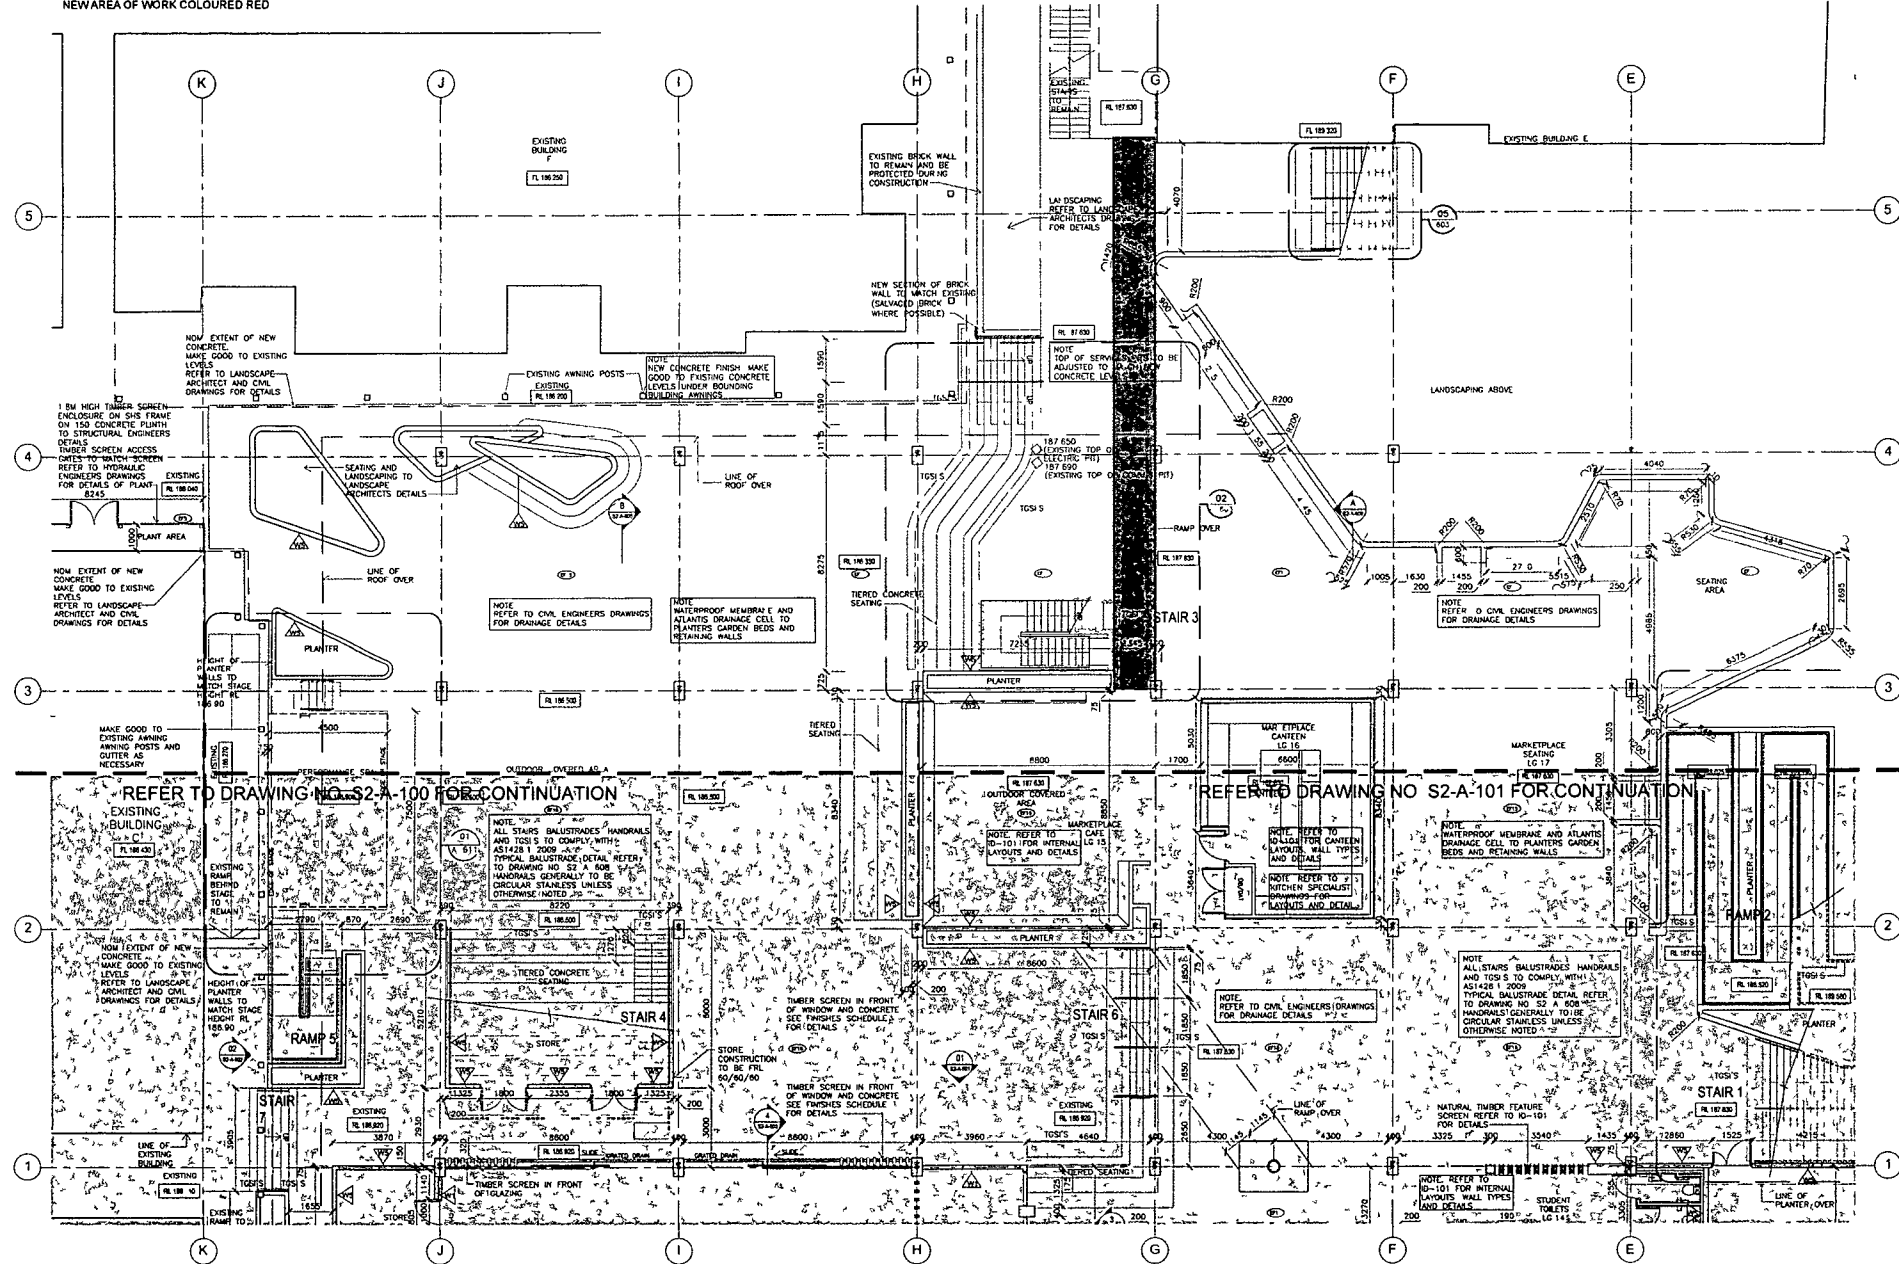

- WALL TYPES**
- 13MM PLASTERBOARD INTERNAL LINING ON 75MM NOM. GALVANIZED STEEL STUDS WITH 75MM NOM. INSULATION AND 150MM CONCRETE EXTERNAL LEAF
 - 13MM PLASTERBOARD INTERNAL LINING ON 75MM NOM. GALVANIZED STEEL STUDS WITH 75MM NOM. INSULATION AND 150MM CONCRETE EXTERNAL LEAF WITH SHADOWBOARD OR EQUAL APPROVED ENGINEERED WOOD CLADDING
 - 150MM REINFORCED CONCRETE BLOCKWORK
 - 13MM PLASTERBOARD INTERNAL LINING ON 75MM NOM. GALVANIZED STEEL STUDS WITH 75MM NOM. INSULATION AND 150MM CONCRETE EXTERNAL LEAF WITH SHADOWBOARD OR EQUAL APPROVED ENGINEERED WOOD CLADDING
 - CONCRETE WALL REFR. TO STRUCTURAL ENGINEERS DRAWINGS FOR THICKNESS
 - NATURAL TIMBER BOARD CLADDING TO BOTH SIDES OF STUDS TYPED ABOVE 150MM CONCRETE WALL FOR INSULATION R-VALUE REFER TO AMLP BCA JVS MODELING REPORT

FOR APPROVAL

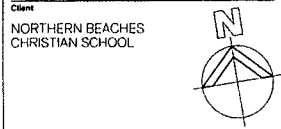

Client
NORTHERN BEACHES
CHRISTIAN SCHOOL

Project
PROJECT BARCELONA
1 ECHUNGA ROAD
DUFFYS FOREST
LOT 53
DP 774913

Title
LOWER GROUND FLOOR PLAN
NORTH

Dr. wing N	Issue
S2 S96 A 106	A
Scale	Drawing Size
1:100	A1
Project No	Dr. wing By
1164	DMCD
CAD R Terec	

Project: Barcelona/Design/Plan/Sheet/Issue/Date/2012/05/20/1164