


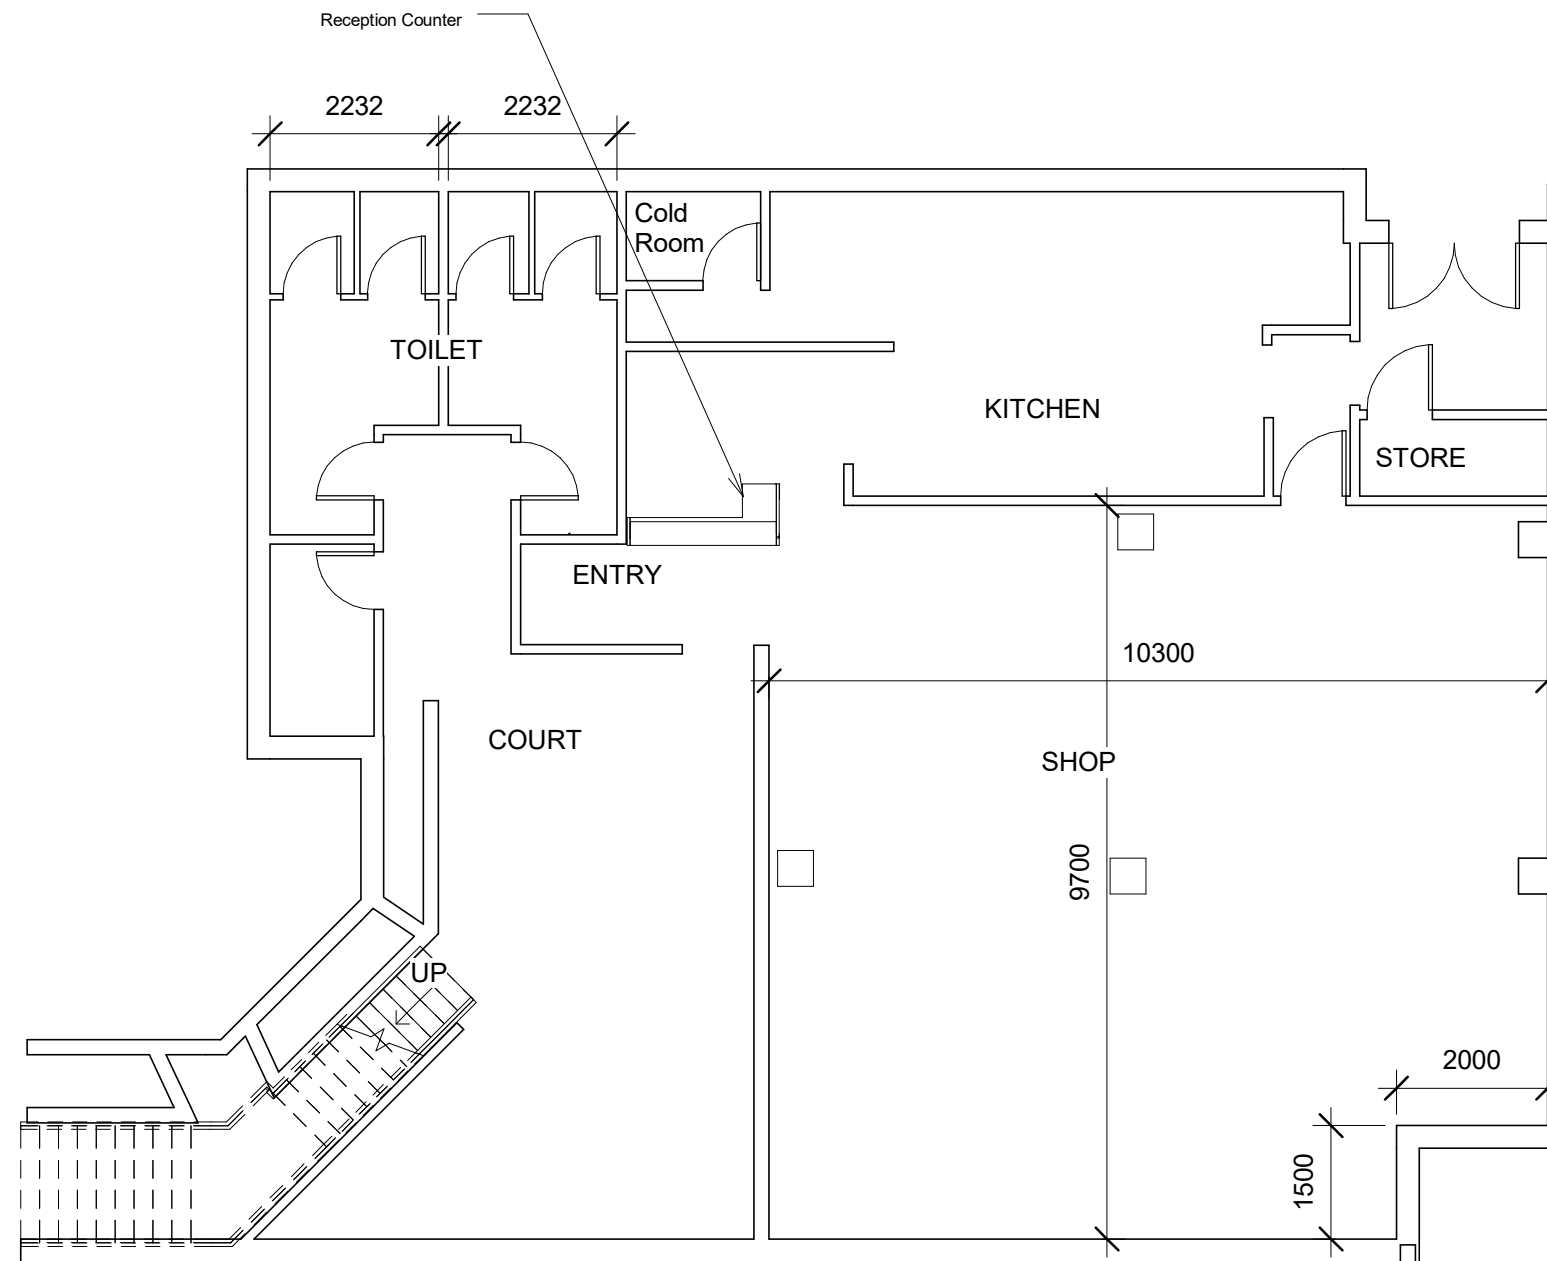

1 Existing Plan
1 : 100



GREEN DESIGN SYDNEY PTY LTD
ACN : 55432032
L 13 465 Victoria Avenue Chatswood 2067
Www.GreenDesignSydney.com.au
GreenDesignSydney@gmail.com
T : 0282871288

COPY RIGHT
THIS PLAN REMAINS THE PROPERTY OF
GREEN DESIGN SYDNEY & MAY NOT
BE COPIED IN WHOLE OR IN PART WITHOUT
WRITTEN PERMISSION FRAILER TO DO SO
WILL RESULT IN LEGAL ACTION.

CLIENT :
Brett Spinks

PROJECT
GYM_Cycling
PROJECT ADDRESS

St Number **8/318**
St NAME **SYDNEY**
SUBURB **ROAD**
Balgowlah

DRAWING
Existing Floor Plan
DRAWING No.

DRAWN **Farshid Hosseini**
SCALE
REVISION
DATE **20/04/2021**

NO EXTERNAL WALLS ADDED IN THE
ARCH DESIGN

Reception Counter

Toilet Room
Existing No propose
word to be done

Private
Use
Only

Smoke Alarm

Drinks

Changing Room

Locker Benches


Locker

Shower Room

Use Acoustic
Panel As
recommended
By Acoustic
Report

Cycling Room

Rubber Gym Floor Tile

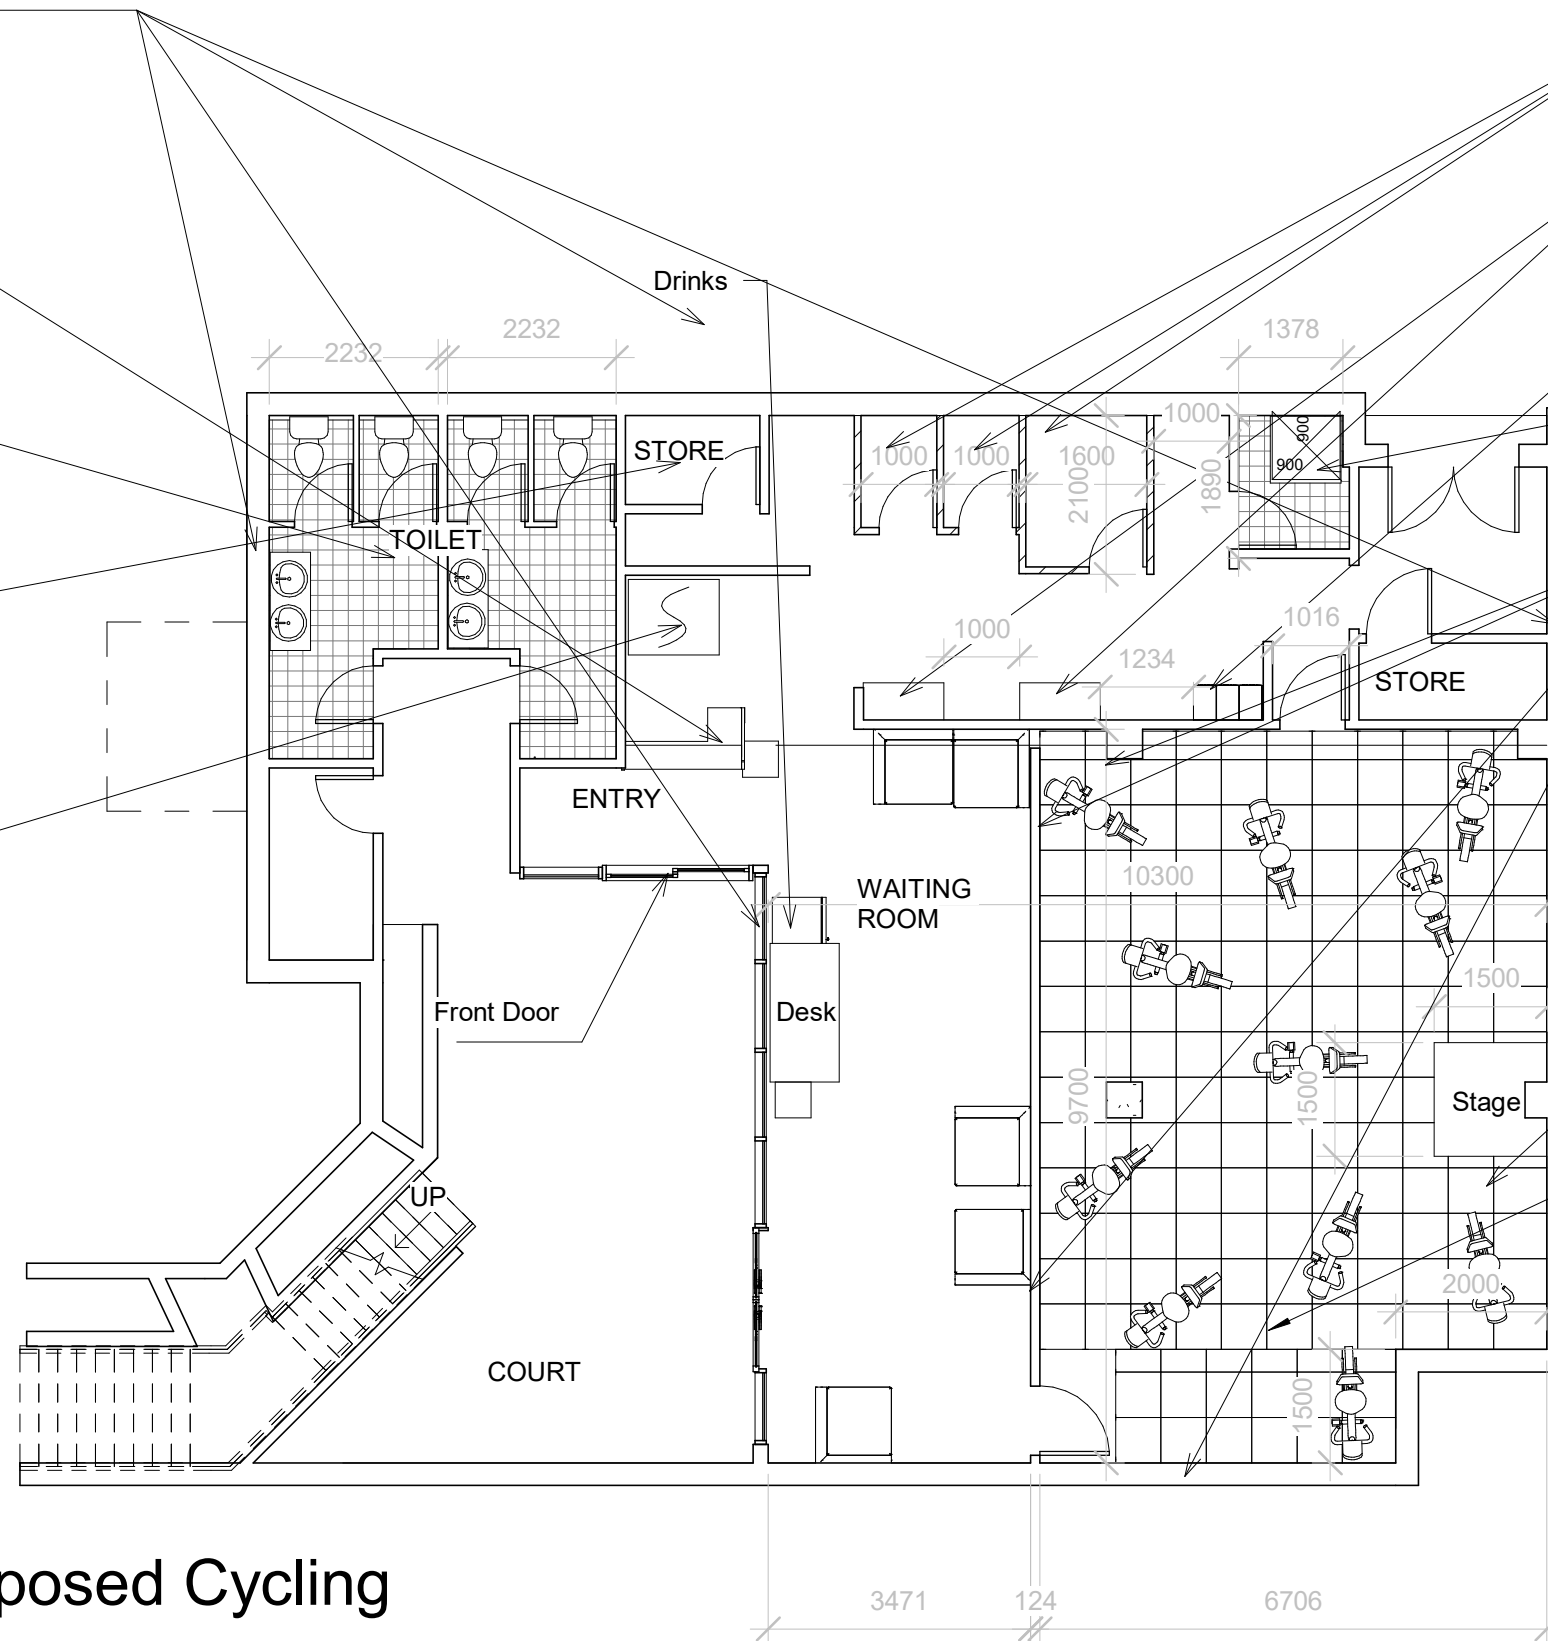

Floor Plan Proposed Cycling Fitness

1

1 : 100



GREEN DESIGN SYDNEY PTY LTD
ACN : 55432032
L 13 465 Victoria Avenue Chatswood 2067
Www.GreenDesignSydney.com.au
GreenDesignSydney@gmail.com
T : 0282871288

COPY RIGHT
THIS PLAN REMAINS THE PROPERTY OF
GREEN DESIGN SYDNEY & MAY NOT
BE COPIED IN WHOLE OR IN PART WITHOUT
WRITTEN PERMISSION FRAILER TO DO SO
WILL RESULT IN LEGAL ACTION.

CLIENT :

Brett Spinks

PROJECT

GYM_Cycling

PROJECT ADDRESS

St Number **8/318**

St NAME **SYDNEY**

SUBURB **ROAD
Balgowlah**

DRAWING

Notification Plan

DRAWING No.

DRAWN

SCALE

REVISION

DATE

Farshid Hosseini

02/07/2021