

LEGEND

BENCH MARK	▲
TELSTRA PIT	TEL
ELECTRIC LIGHT POLE	ELP
ELECTRIC LIGHT BOLLARD	LB
ELECTRICITY PIT	EPIT
ELECTRICITY BOX	EL
POWER POLE	PP
POWER POLE WITH LIGHT	PPL
GRATED INLET PIT	GIP
DRAIN	DRN
SEWER MANHOLE	SMH
SEWER INSPECTION POINT	SIP
STOP VALVE	SV
HYDRANT	HYD
WATER METER	WM
WATER TAP	TAP
PIT WITH CONCRETE LID	CLID
PIT WITH METAL LID	MLID
STREET SIGN	SS
BOLLARD	BOL
PLAQUE	PLQ
VEHICLE CROSSING	(VC)
PRAM CROSSING	(PC)
WINDOW	W
DOOR	D
HEAD/SILL	H/S
COMMUNICATIONS (DBYD)	C
ELECTRICITY (U'GROUND DBYD)	E
ELECTRICITY (OVERHEAD)	P
SEWER (DBYD)	S
WATER (DBYD)	W
GAS (DBYD)	G
STORMWATER PIPE	SW


NOTES

1. THE BOUNDARIES HAVE NOT BEEN MARKED ON GROUND
2. THE BOUNDARY SURVEY (DIMENSIONS AND AREA) HAVE BEEN SURVEYED IN ACCORDANCE WITH SURVEYING AND SPATIAL INFORMATION REGULATION 2017 CLAUSE 10 "IDENTIFICATION SURVEYS" AND ARE SUBJECT TO FINAL SURVEY
3. ADJOINING BOUNDARIES WITHIN THIS FILE HAVE BEEN ADDED FROM DCDB DATA OBTAINED FROM NSW LAND REGISTRY SERVICES AND ARE APPROXIMATE ONLY
4. ORIGIN OF MGA2020 COORDINATES IS TAKEN FROM SSM 489 - E:334242.546, N:6262662.240 IN MELWOOD AVENUE
5. ORIGIN OF LEVELS ON A.H.D. IS TAKEN FROM SSM 489 R.L. 126.683 (A.H.D.) IN MELWOOD AVENUE
6. CONTOUR INTERVAL 0.5m
7. CONTOURS ARE INDICATIVE ONLY. ONLY SPOT LEVELS SHOULD BE USED FOR CALCULATIONS OF QUANTITIES WITH CAUTION
8. KERB LEVELS ARE TO THE TOP OF KERB UNLESS SHOWN OTHERWISE
9. FLOOR LEVELS SHOWN ARE THRESHOLD LEVELS. NO INVESTIGATION OF INTERNAL FLOOR LEVELS HAS BEEN UNDERTAKEN
10. NO INVESTIGATION OF UNDERGROUND SERVICES HAS BEEN MADE. SERVICES HAVE BEEN PLOTTED FROM RELEVANT AUTHORITIES INFORMATION AND HAVE NOT BEEN SURVEYED. ALL RELEVANT AUTHORITIES SHOULD BE NOTIFIED PRIOR TO ANY EXCAVATION ON OR NEAR THE SITE
11. 8/4/7 DENOTES TREE SPREAD OF 8m, TRUNK DIAMETER OF 0.4m & APPROX HEIGHT OF 7m
12. SHOWS APPROXIMATE POSITION OF ROAD LINEMARKING AND IS INDICATIVE ONLY
13. BEARINGS SHOWN ARE MGA (MAP GRID OF AUSTRALIA) ADD APPROX. 1°00' FOR TRUE NORTH

EASEMENTS & RESTRICTIONS

- (A) RIGHT OF WAY (GOV. GAZ. DATED 24-6-1983 FOL 2925 & DP626916)
(B) EASEMENT FOR ELECTRICITY PURPOSES 2 WIDE (GOV. GAZ. DATED 24-6-1983 FOL 292 & DP626916)

COVENANTS AFFECTING WHOLE OF LOT 31 IN DP366454
- POSITIVE COVENANT (3933586)
- POSITIVE COVENANT (6795670)

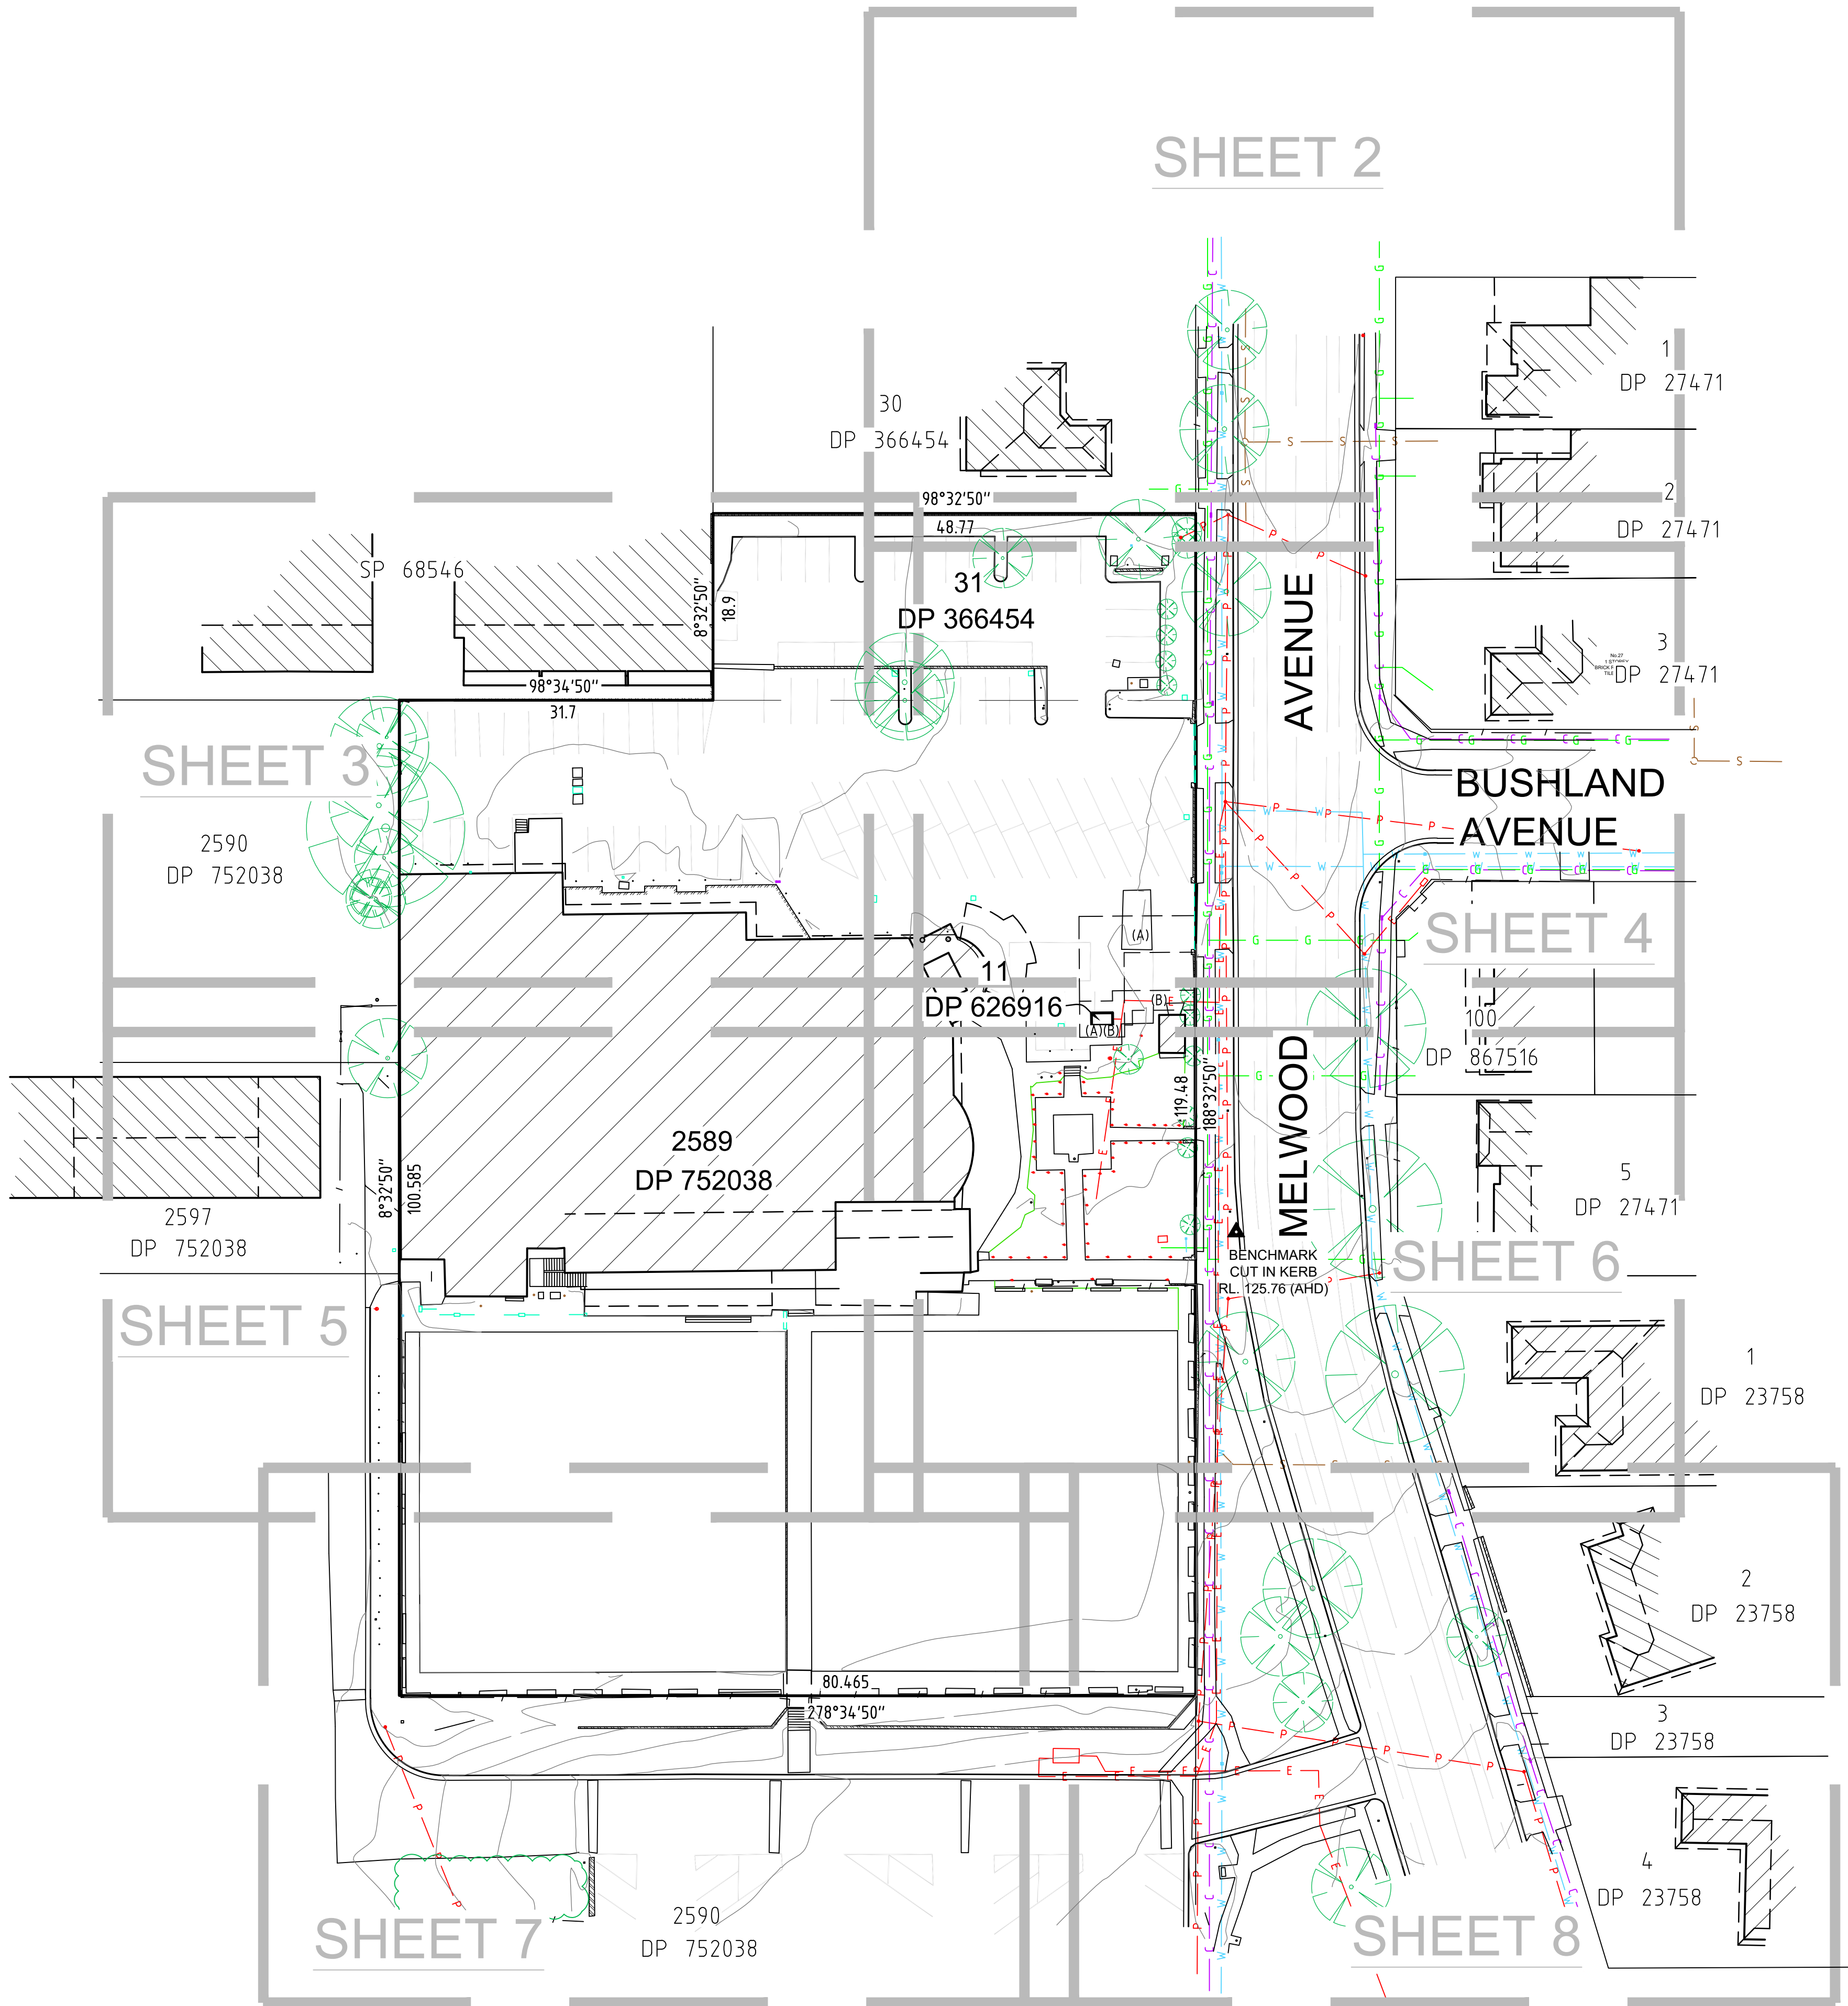

0 8 16 24 32 40
SCALE 1:400 @ A1



H	00/00/00	—	00	D	00/00/00	—	00
G	00/00/00	—	00	C	00/00/00	—	00
F	00/00/00	—	00	B	00/00/00	—	00
E	00/00/00	—	00	A	23/08/24	GROUND FLOOR BUILDING SURFACE PLAN ADDED	002
Revision	Date	Description	Reference	Revision	Date	Description	Reference



THIS IS THE PLAN REFERRED TO IN MY LETTER DATED:
.....
Registered Surveyor NSW


Client CONSTRUCTION MANAGEMENT SERVICES
Drawing title
PLAN OF DETAIL AND LEVELS OVER LOT 2589 IN DP 752038 & LOT 31 IN DP 366454, KNOWN AS FORESTVILLE RSL, No.22 MELWOOD AVENUE, FORESTVILLE

datum AHD
site Area 9015m² (CALC)
LGA NORTHERN BEACHES
reference number 52165 002DT
scale 1:400
date of survey 17/07/2024
SHEET 12 OF 1

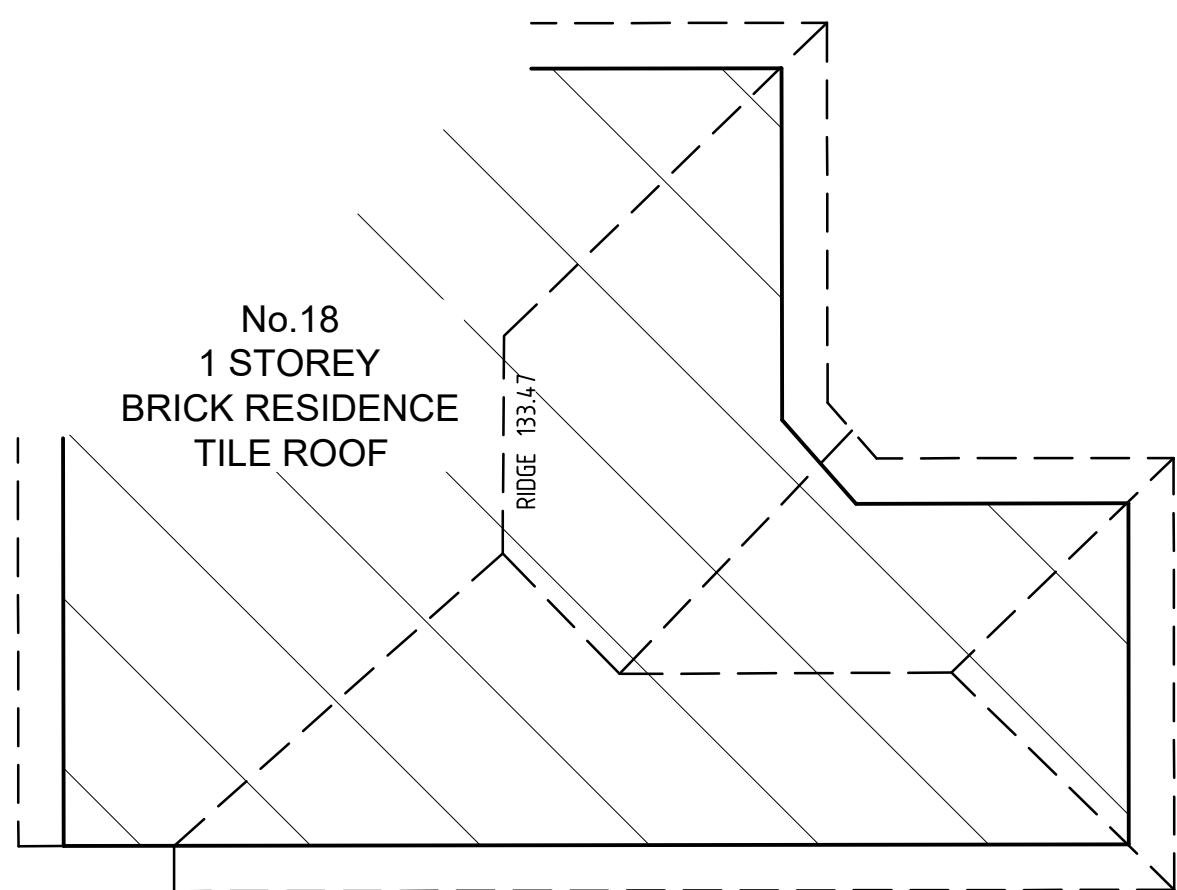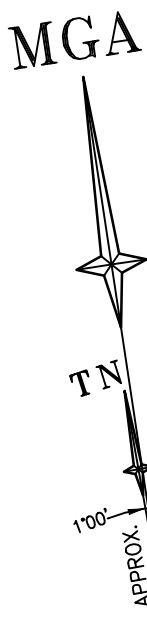


No.18 MELWOOD AVENUE - SOUTH ELEVATION

No.18 MELWOOD AVENUE - EAST ELEVATION

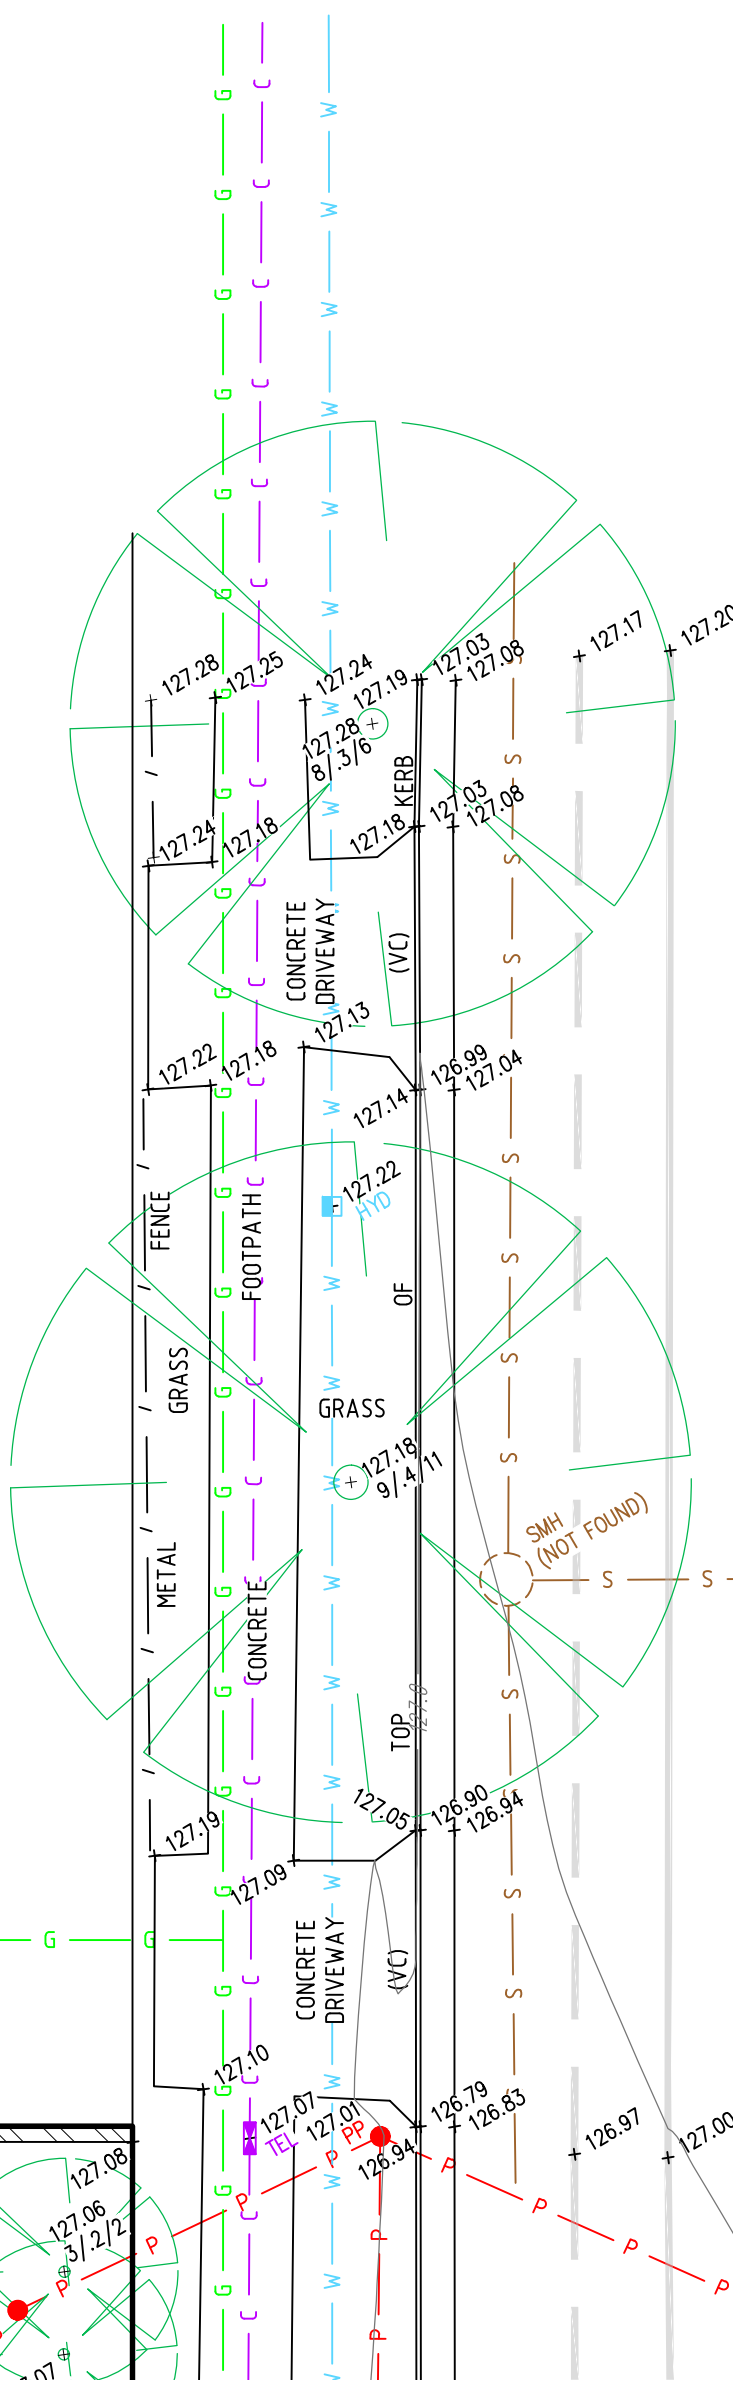


MELWOOD AVENUE

SHEET 4

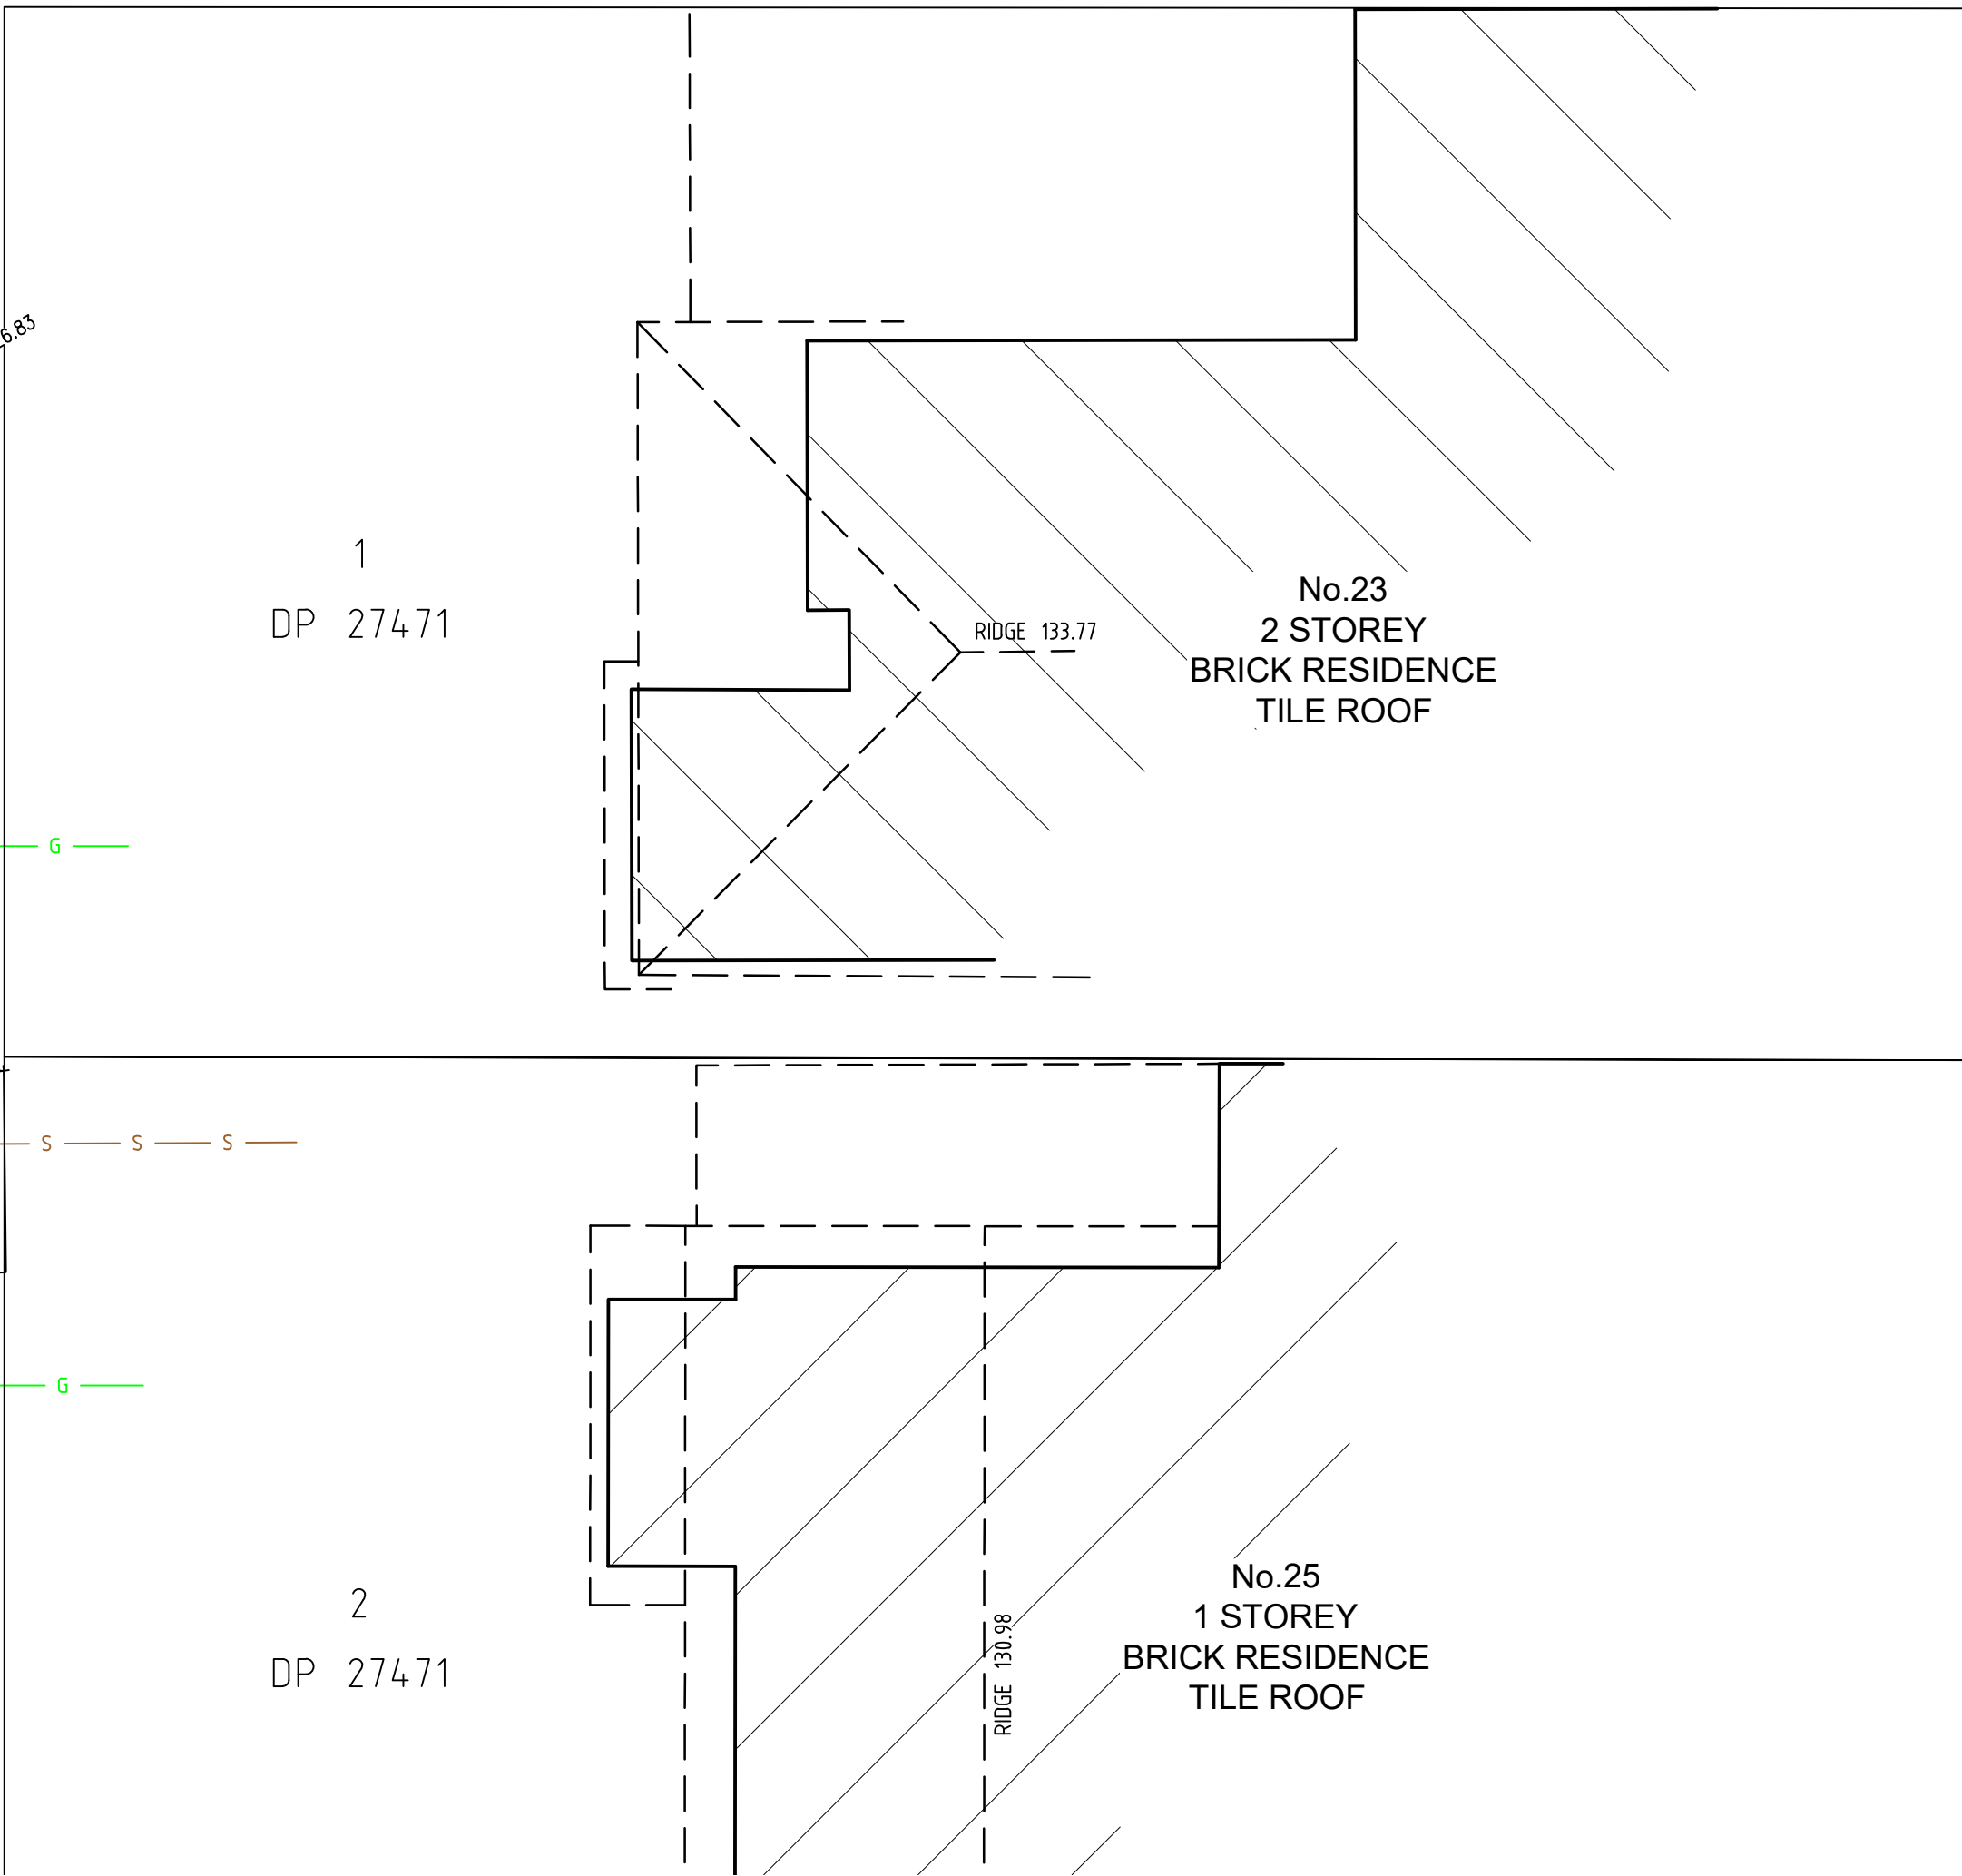

No.23
2 STOREY
BRICK RESIDENCE
TILE ROOF

No.25
1 STOREY
BRICK RESIDENCE
TILE ROOF

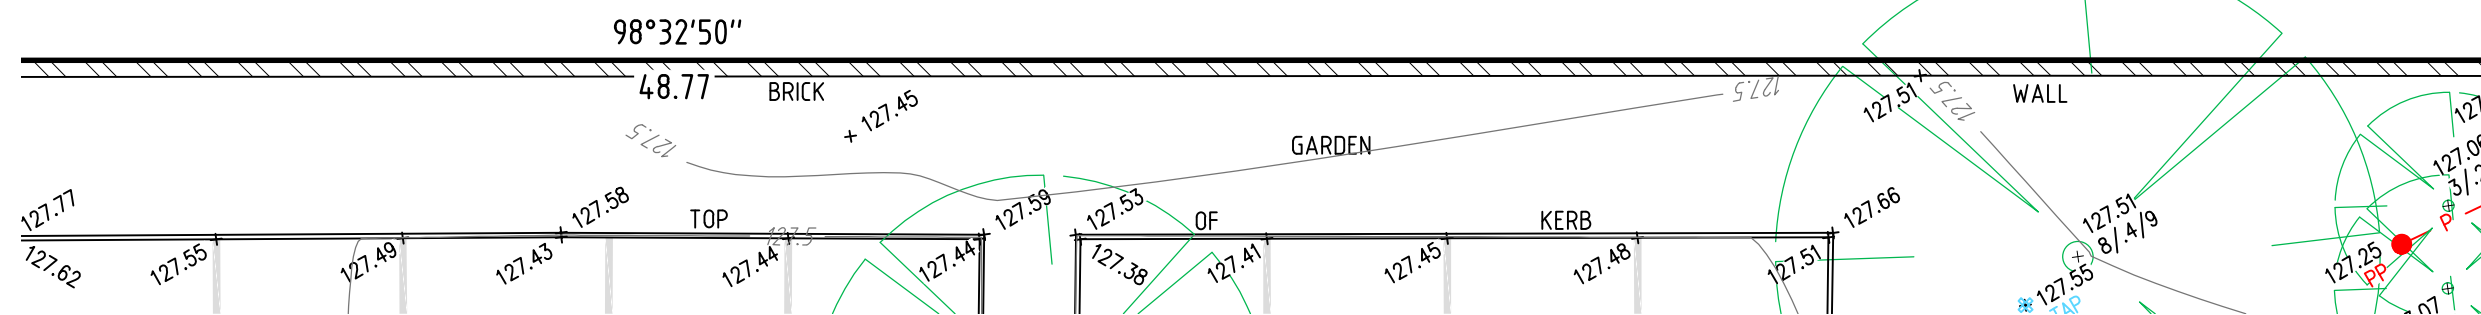

BEFORE YOU DIG
Zero Damage - Zero Harm
www.beyondig.com.au

GDA2020

SCALE 1:100 @ A1

SEE SHEET 1 FOR LEGEND & NOTES

H	00/00/00	-	00
G	00/00/00	-	00
F	00/00/00	-	00
E	00/00/00	-	00
Revision	Date	Description	Reference



D	00/00/00	-	00
C	00/00/00	-	00
B	00/00/00	-	00
A	23/08/24	GROUND FLOOR BUILDING SURFACE PLAN ADDED	002
Revision	Date	Description	Reference

LTS
CONFIDENCE TOGETHER
www.lts.com.au | P 1300 587 000



THIS IS THE PLAN REFERRED TO IN MY LETTER DATED:
Registered Surveyor NSW

Client CONSTRUCTION MANAGEMENT SERVICES
Drawing title
PLAN OF DETAIL AND LEVELS OVER LOT 2589 IN DP 752038 & LOT 31 IN DP 366454, KNOWN AS FORESTVILLE RSL, No.22 MELWOOD AVENUE, FORESTVILLE

datum AHD
site Area 9015m² (CALC)
LGA NORTHERN BEACHES
reference number 52165 002DT
scale 1:100 @A1
date of survey 17/07/2024
SHEET 12 OF 2

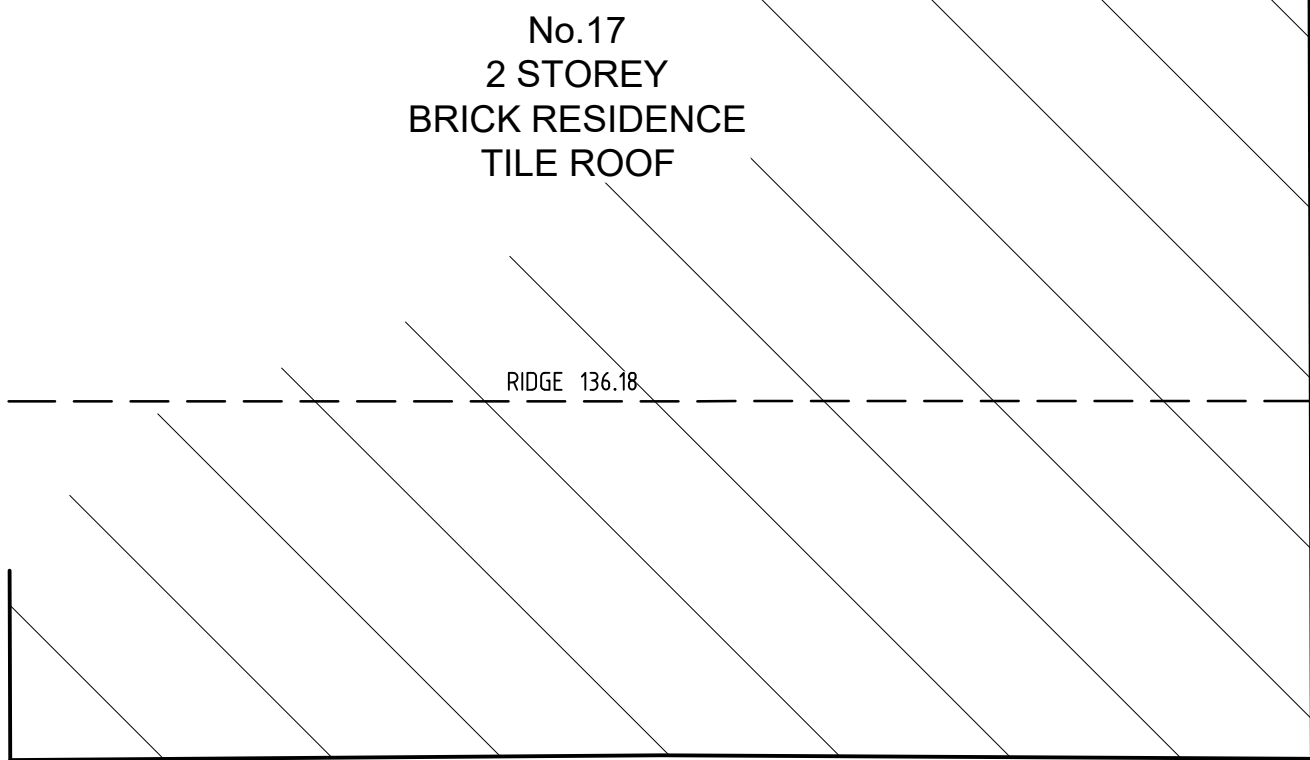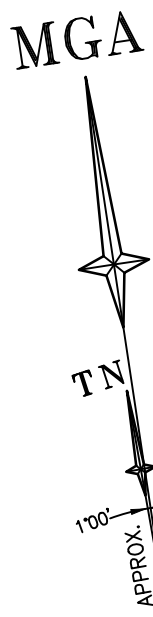


SP 68546

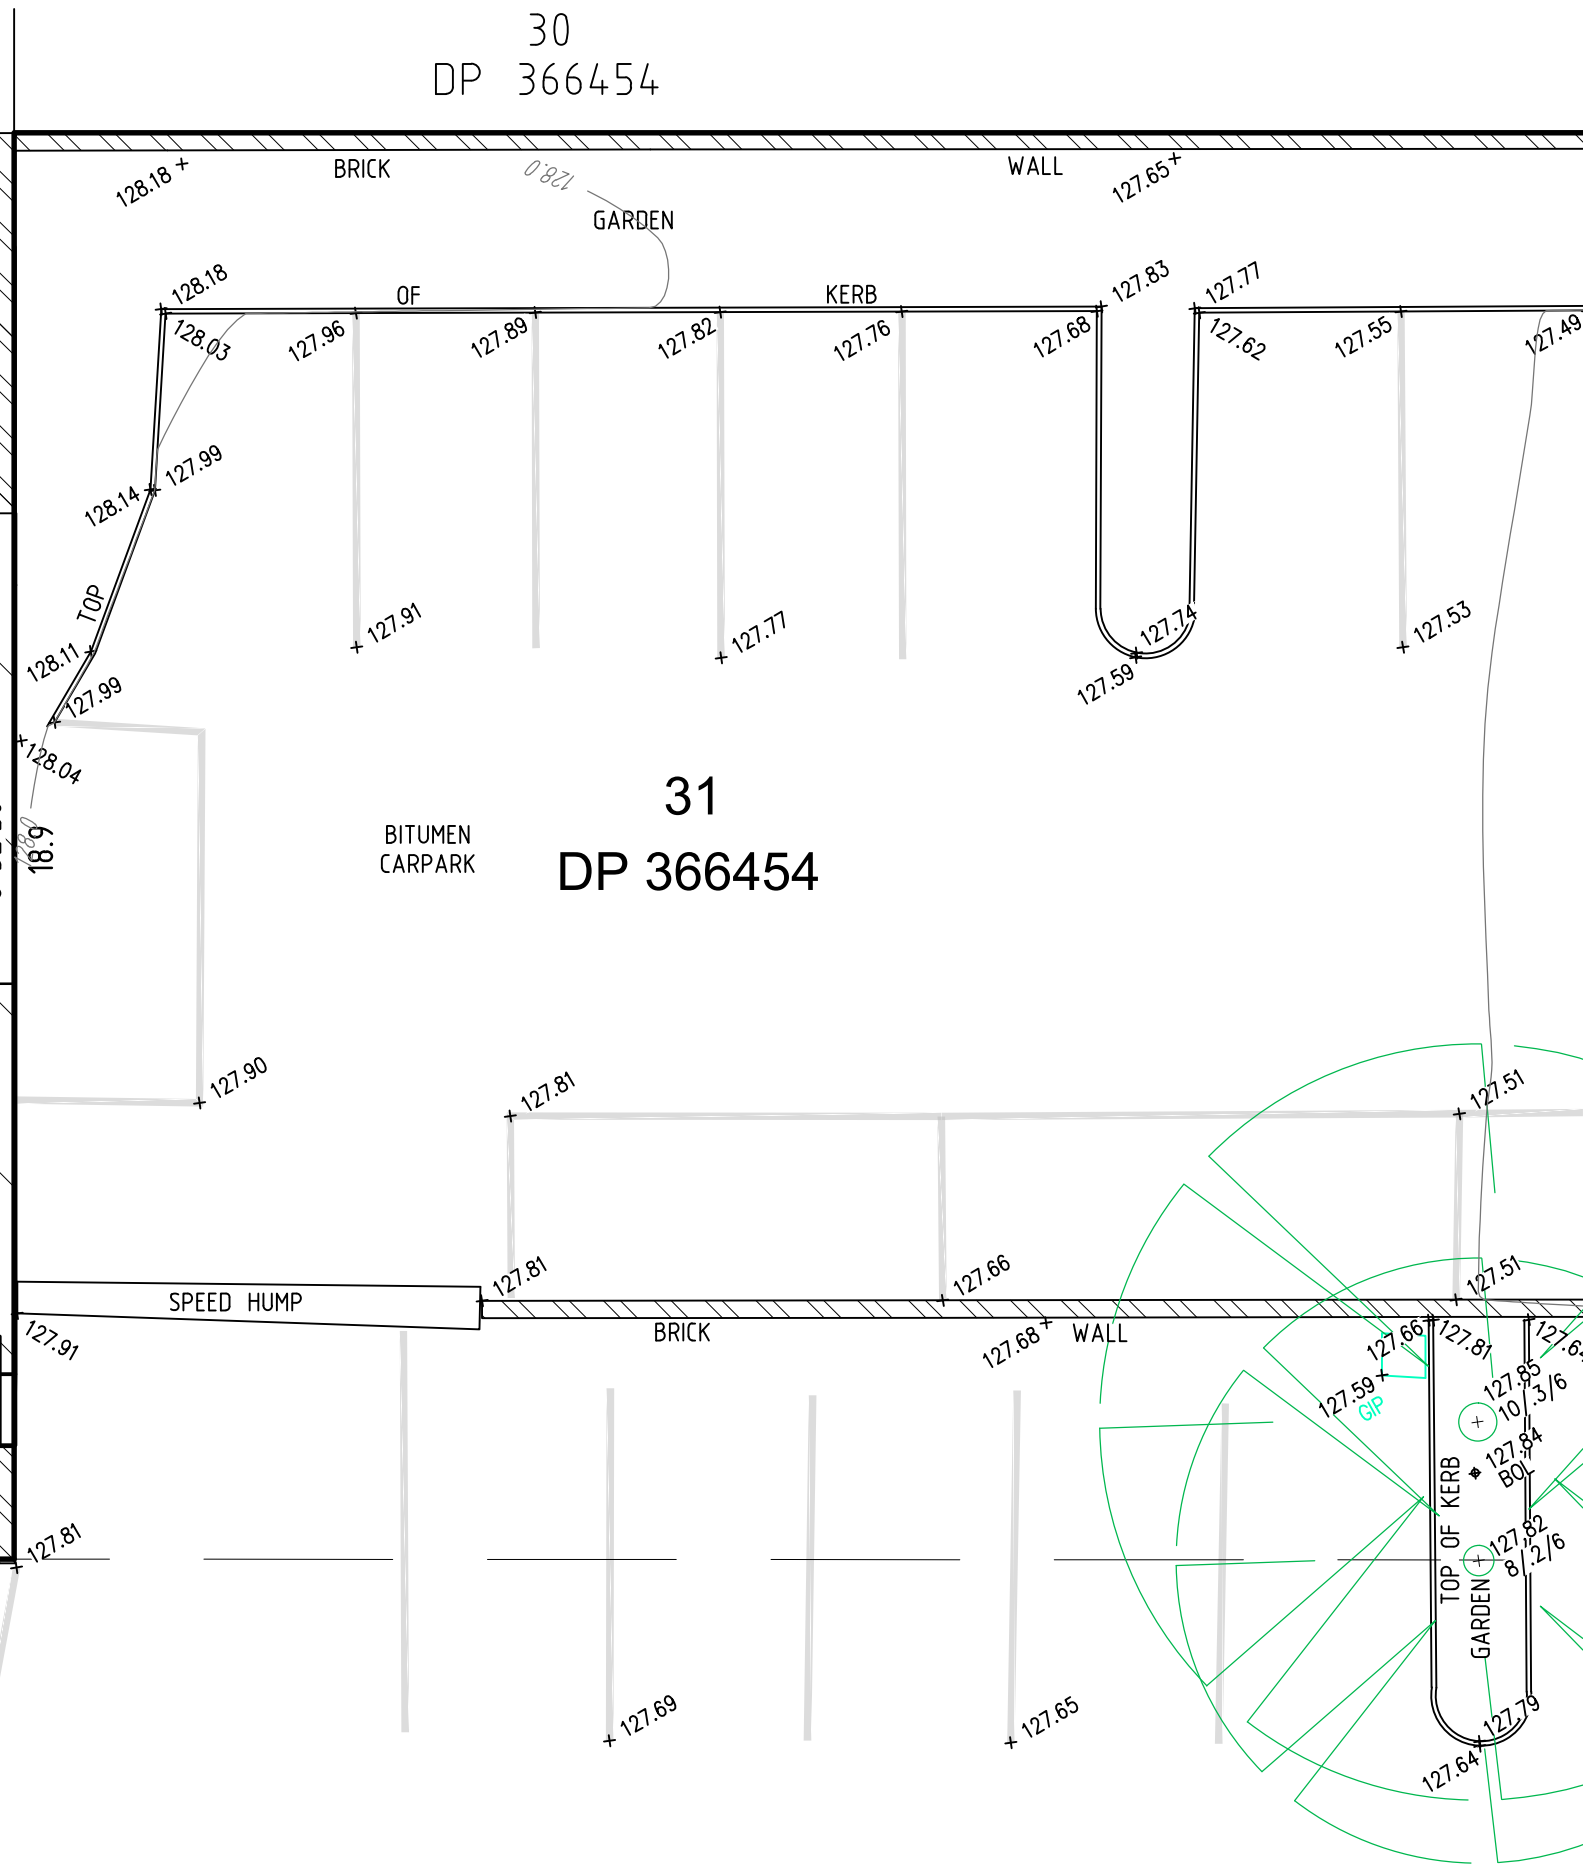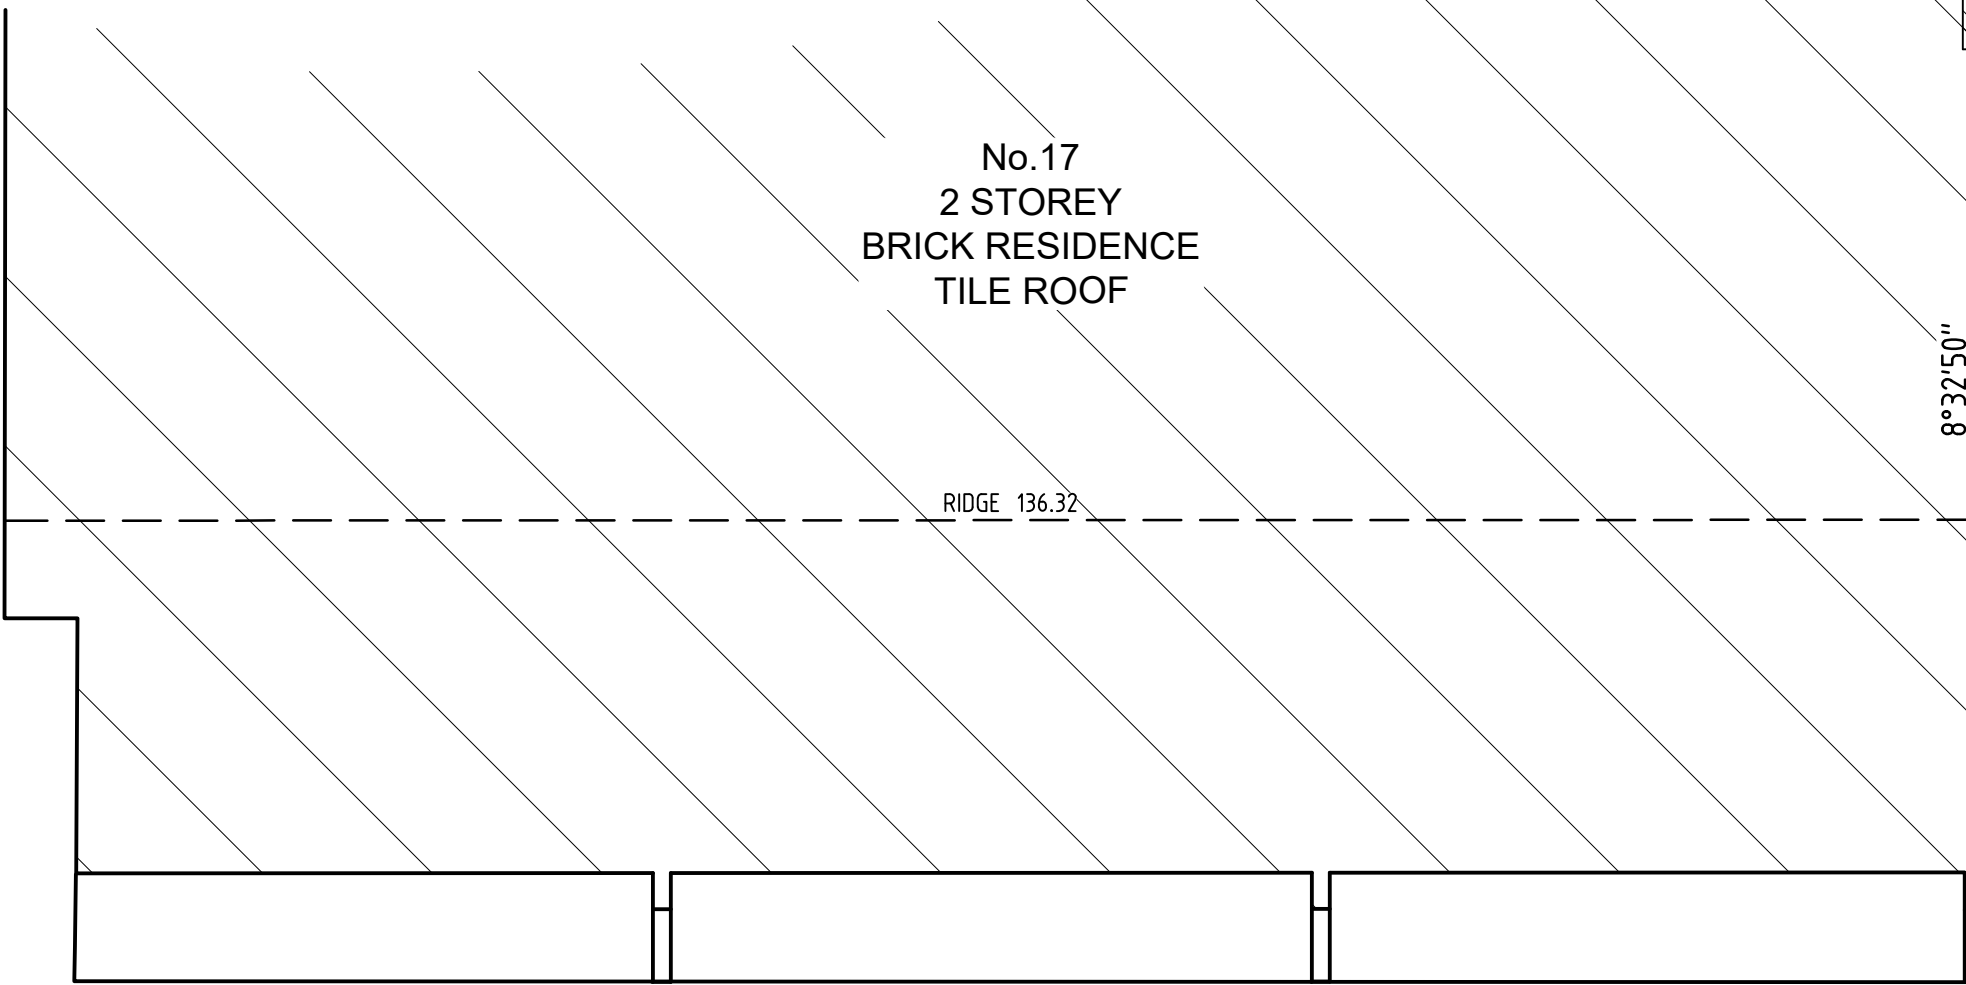

ELEVATION 1 - No.17 FORESTVILLE AVENUE

ELEVATION 2 - No.17 FORESTVILLE AVENUE

2590
DP 752038

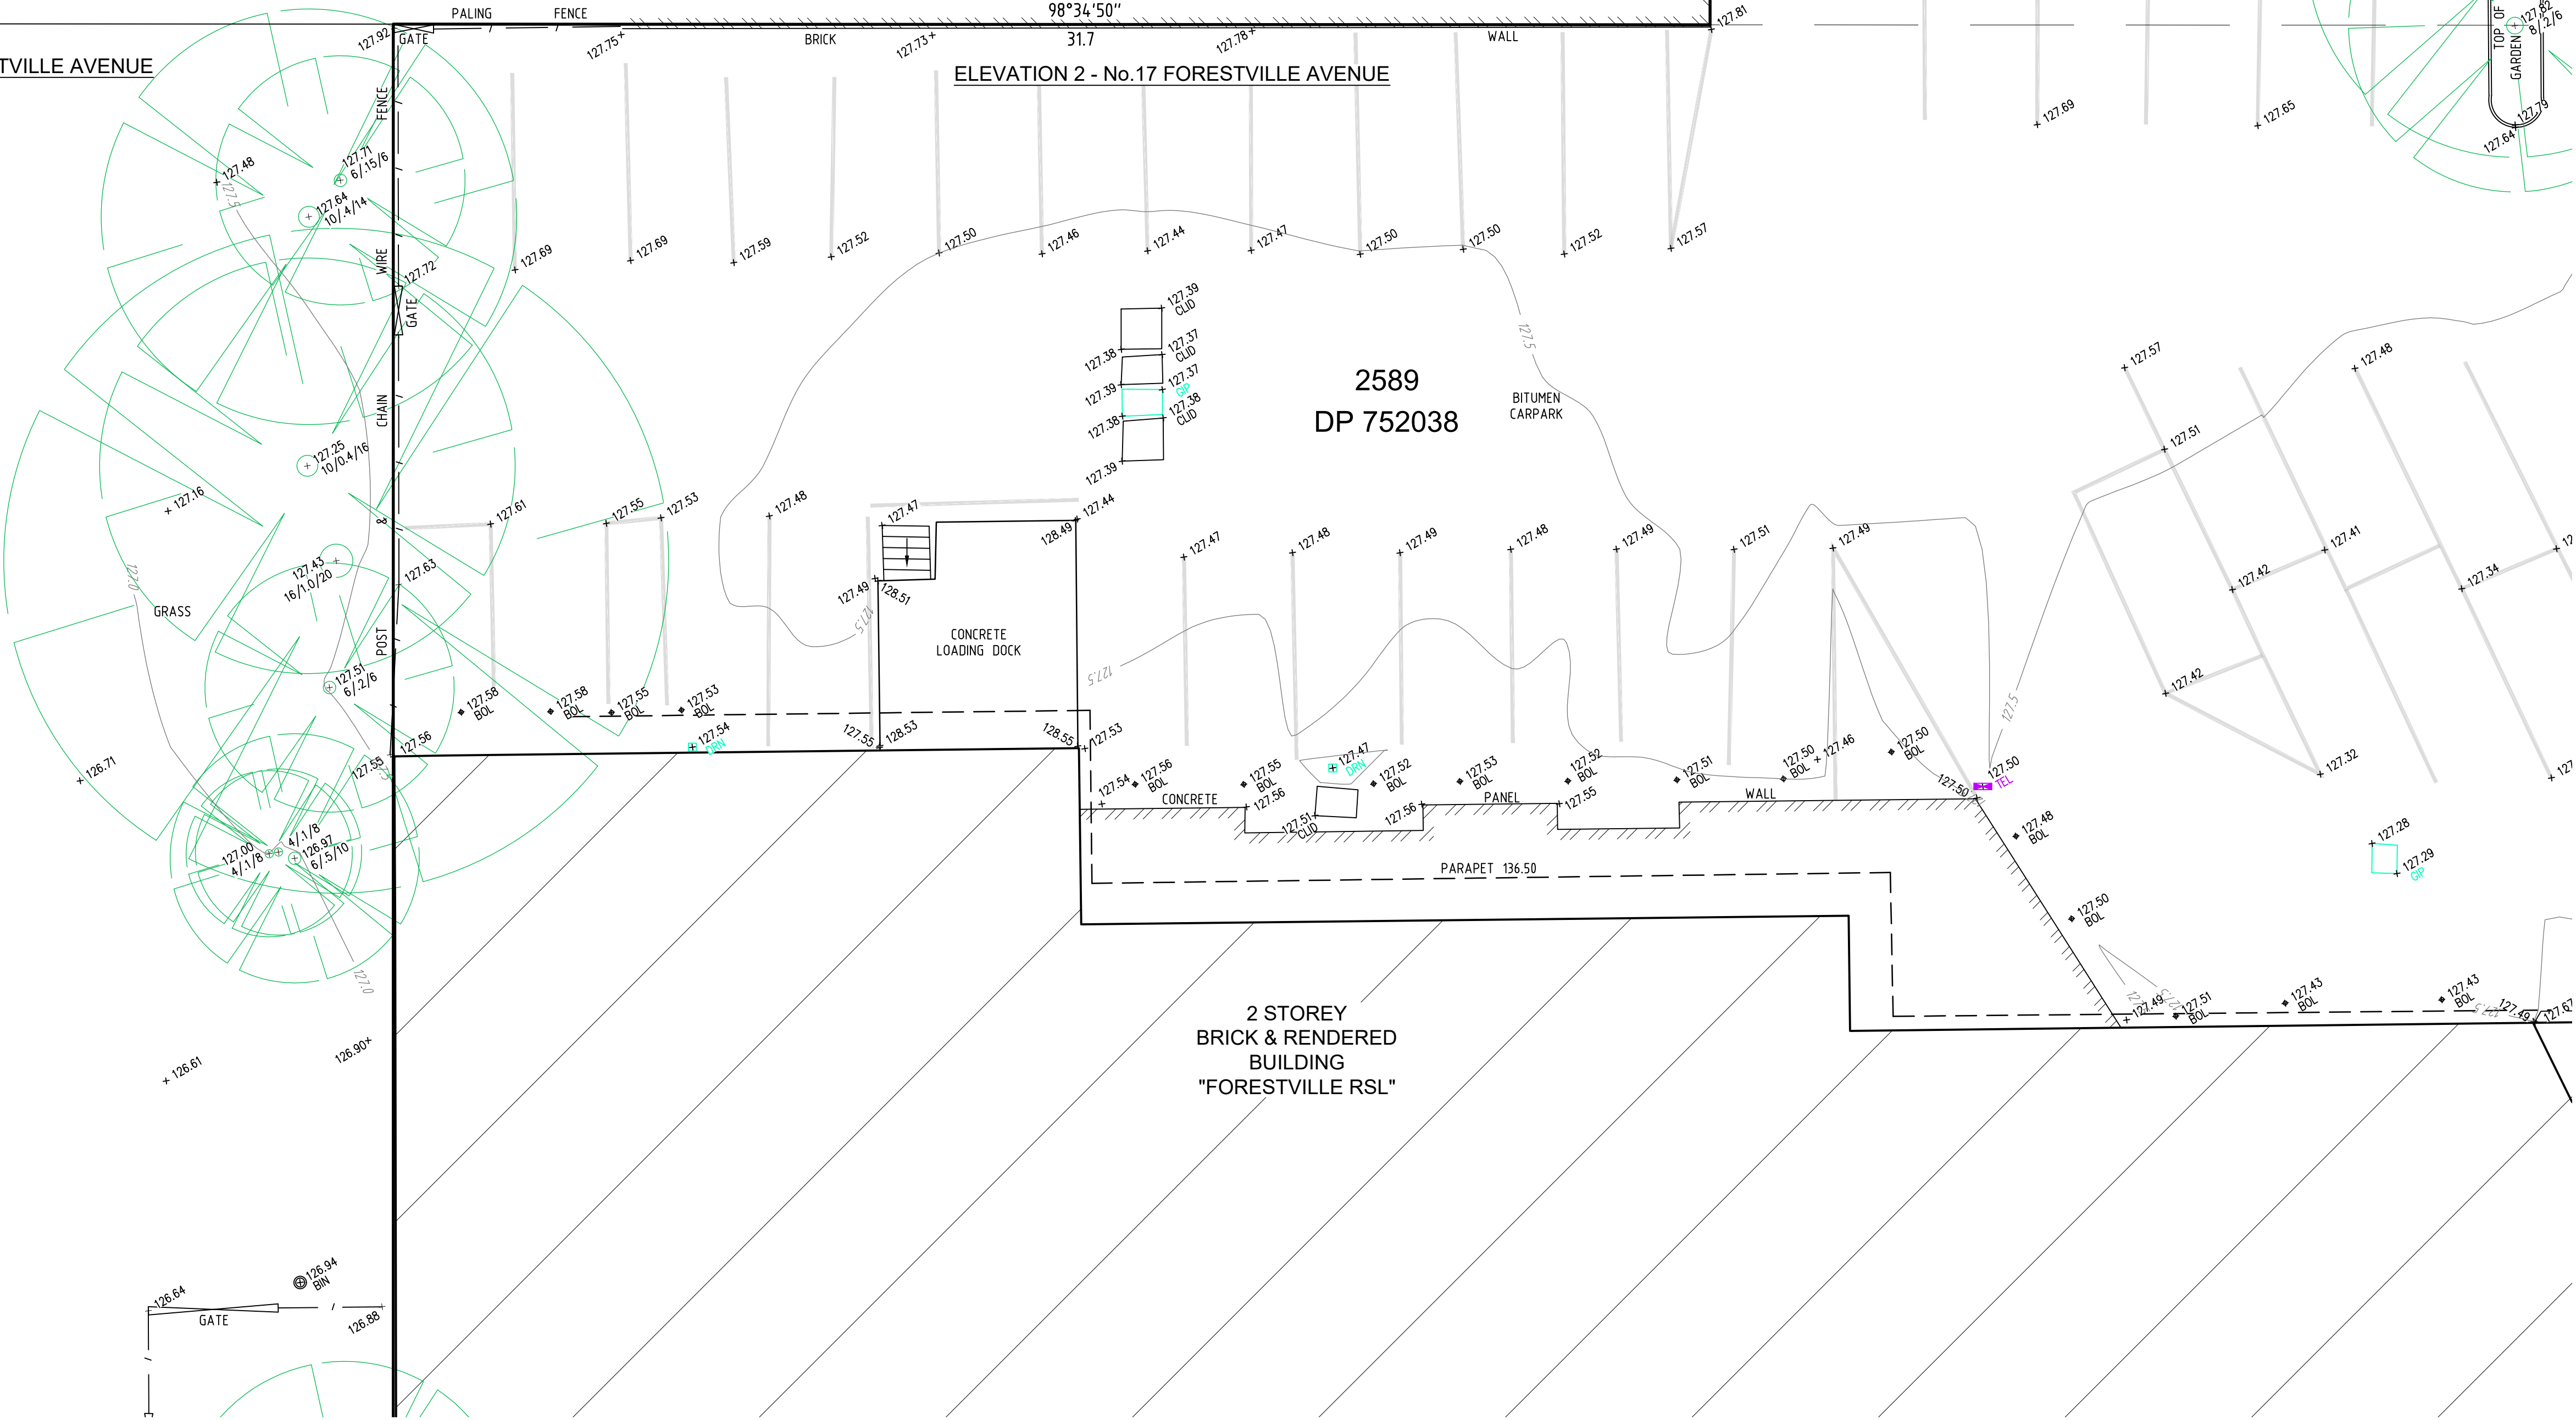

SHEET 4

ADJOINS



SEE SHEET 1 FOR LEGEND & NOTES

ADJOINS

SHEET 5

H	00/00/00	-	00
G	00/00/00	-	00
F	00/00/00	-	00
E	00/00/00	-	00
Revision	Date	Description	Reference



D	00/00/00	-	00
C	00/00/00	-	00
B	00/00/00	-	00
A	23/08/24	GROUND FLOOR BUILDING SURFACE PLAN ADDED	002
Revision	Date	Description	Reference



THIS IS THE PLAN REFERRED TO IN MY LETTER DATED:
.....
Registered Surveyor NSW

Client CONSTRUCTION MANAGEMENT SERVICES
Drawing title
PLAN OF DETAIL AND LEVELS OVER LOT 2589 IN DP 752038
& LOT 31 IN DP 366454, KNOWN AS FORESTVILLE RSL,
No.22 MELWOOD AVENUE, FORESTVILLE

datum AHD
site Area 9015m² (CALC)
LGA NORTHERN BEACHES
reference number 52165 002DT
scale 1:100
date of survey 17/07/2024
SHEET 12 OF 3

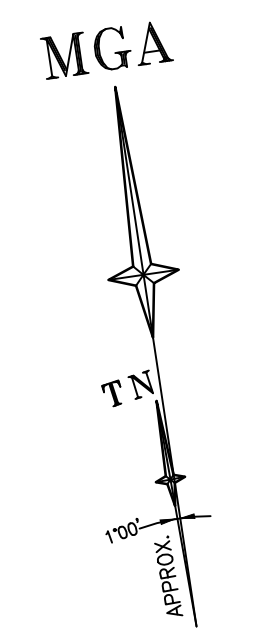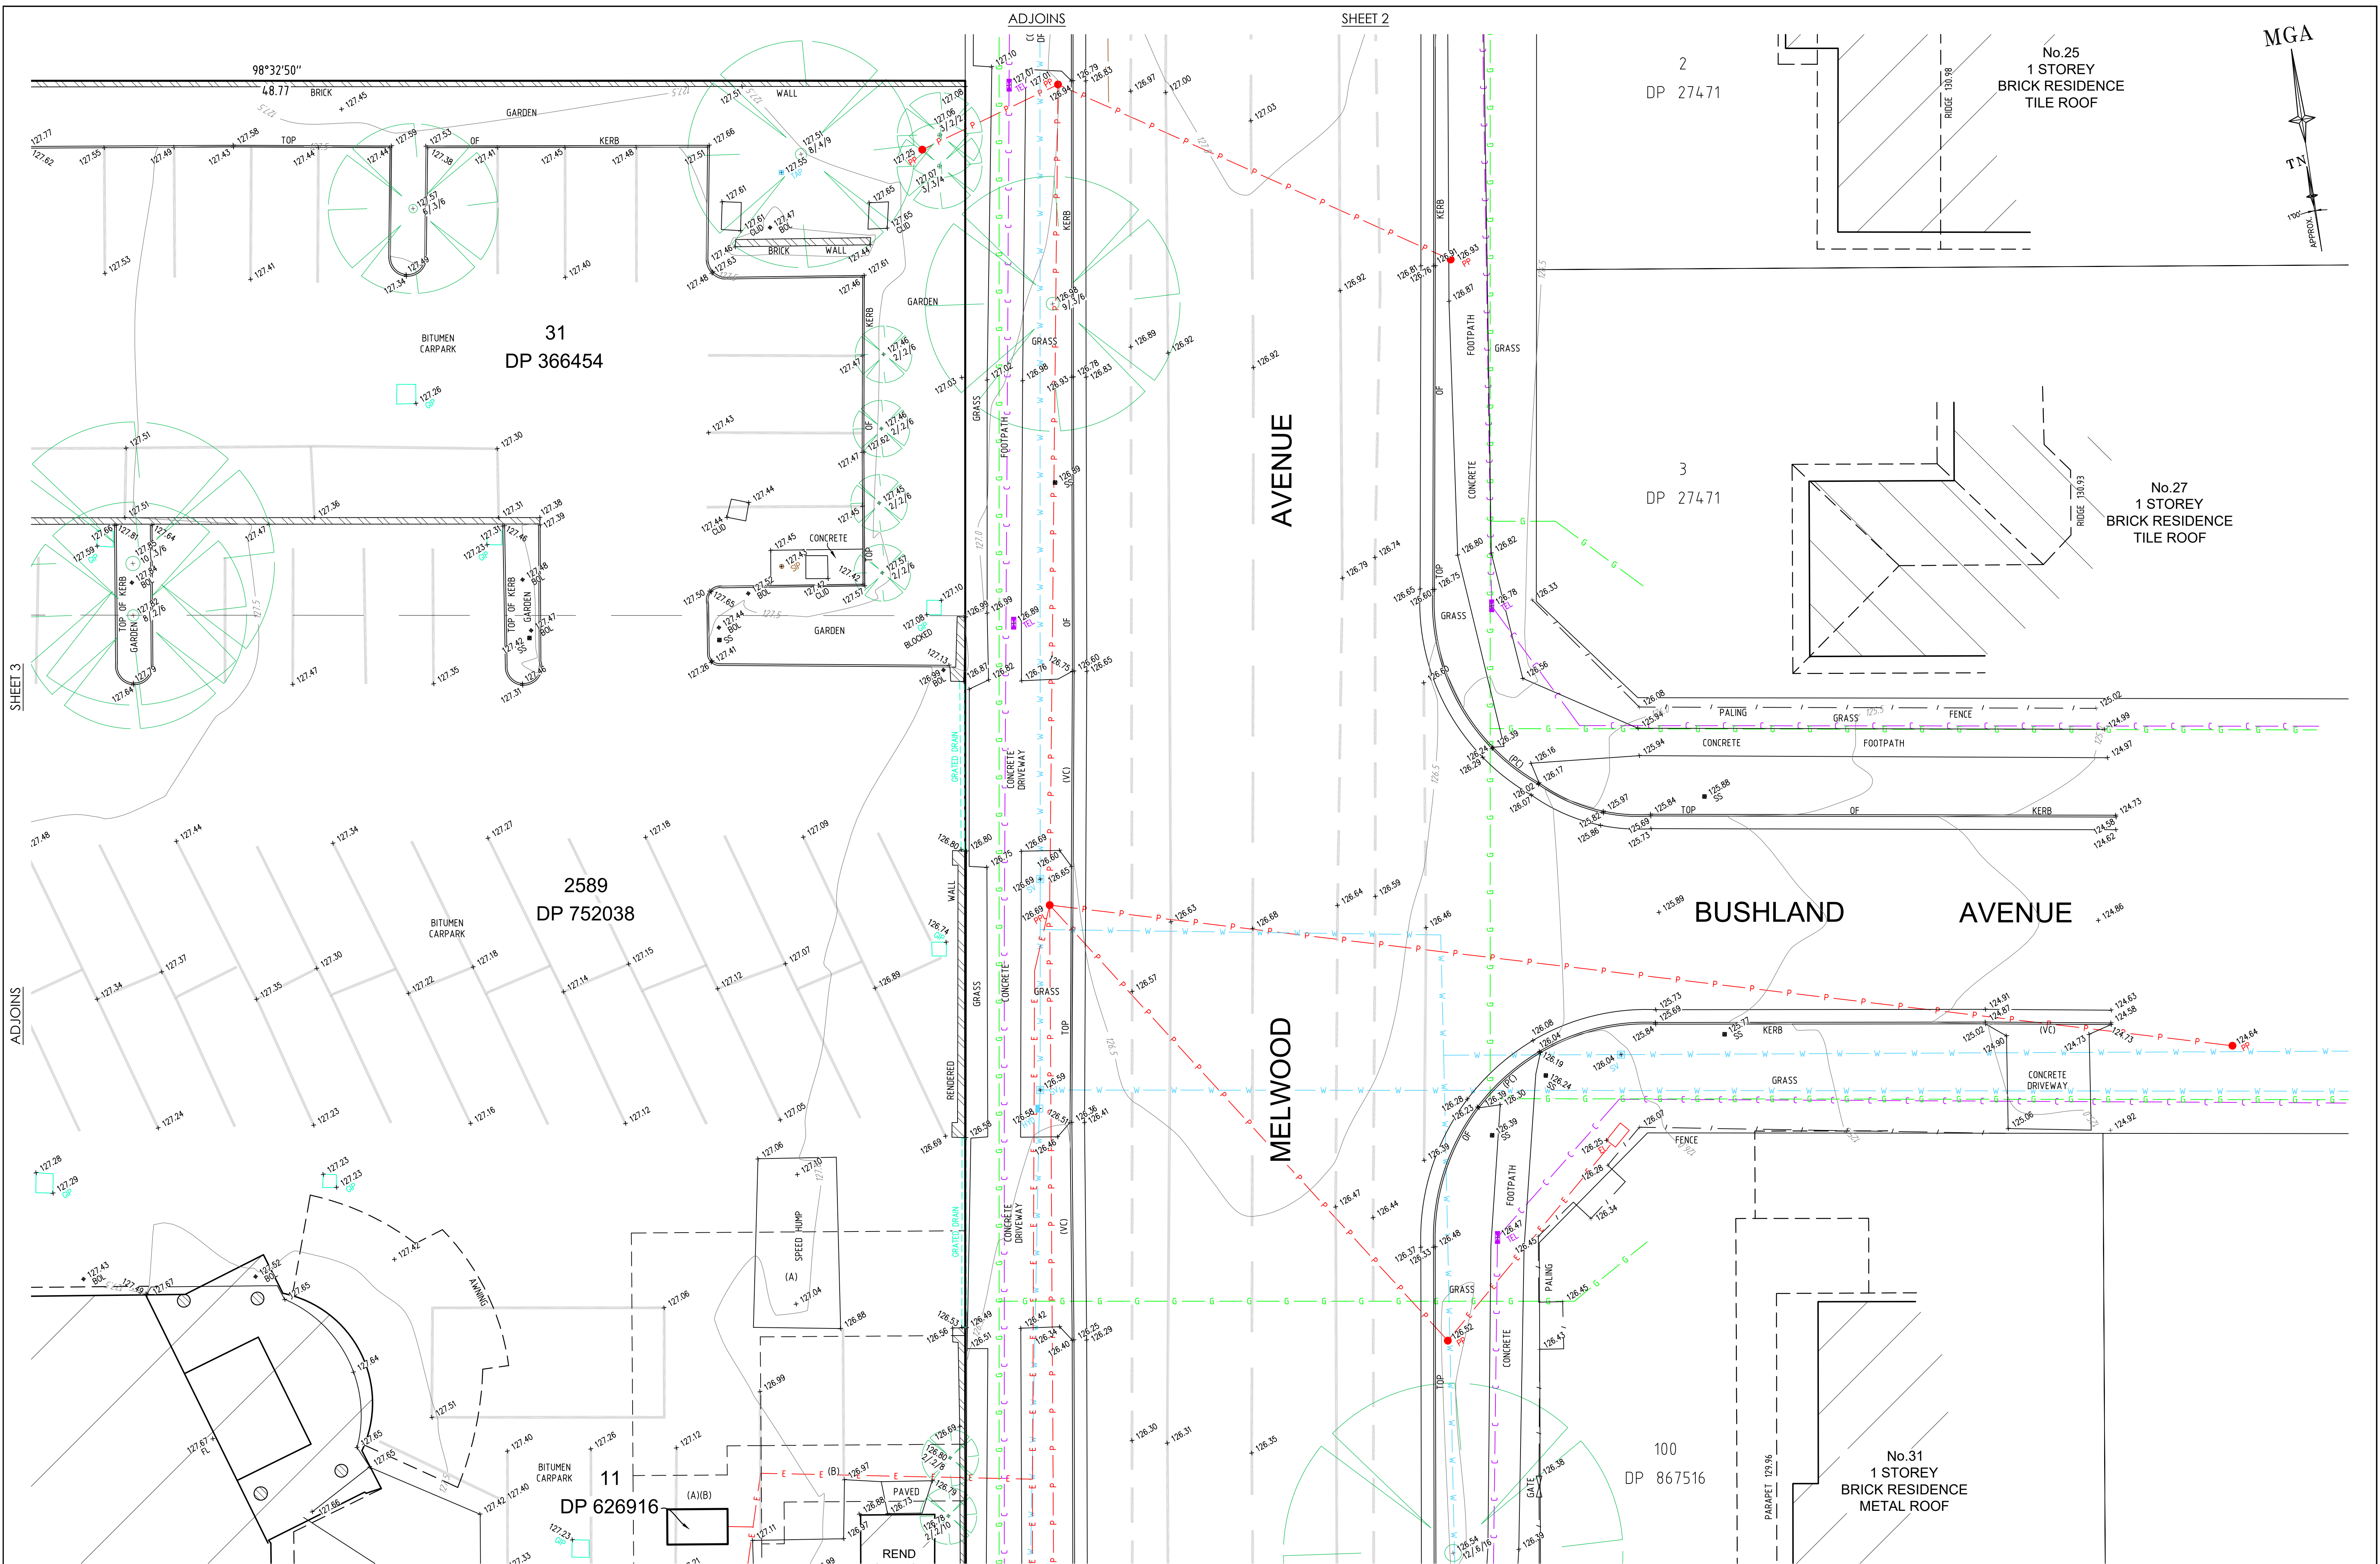

SEE SHEET 1 FOR LEGEND & NOTES

SCALE 1:100 @ A1

H	00/00/00	-	00	D	00/00/00	-	00
G	00/00/00	-	00	C	00/00/00	-	00
F	00/00/00	-	00	B	00/00/00	-	00
E	00/00/00	-	00	A	23/08/24	GROUND FLOOR BUILDING SURFACE PLAN ADDED	002
Revision	Date	Description	Reference	Revision	Date	Description	Reference

THIS IS THE PLAN REFERRED TO IN MY LETTER DATED:

Client CONSTRUCTION MANAGEMENT SERVICES

Drawing title PLAN OF DETAIL AND LEVELS OVER LOT 2589 IN DP 752038 & LOT 31 IN DP 366454, KNOWN AS FORESTVILLE RSL, No.22 MELWOOD AVENUE, FORESTVILLE

Registered Surveyor NSW

datum AHD

site Area 9015m² (CALC)




LGA NORTHERN BEACHES

reference number 52165 002DT

scale 1:100

date of survey 17/07/2024

SHEET 12 OF 4

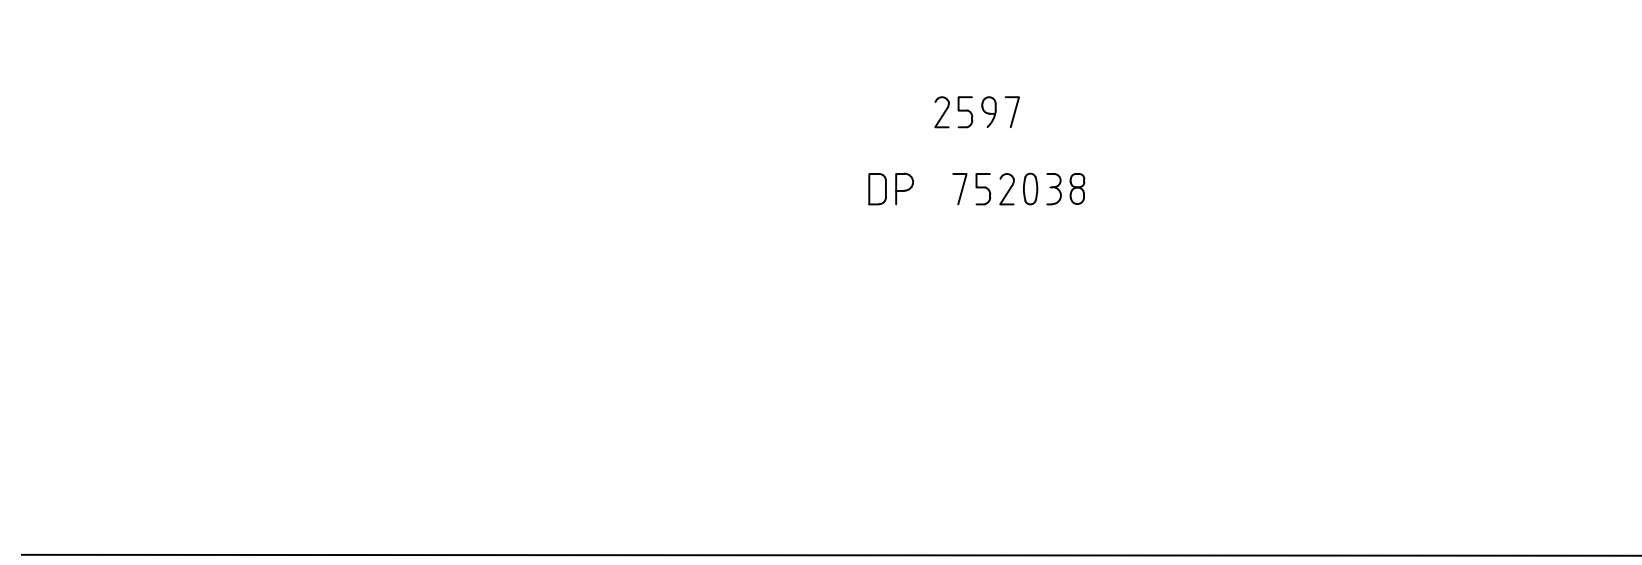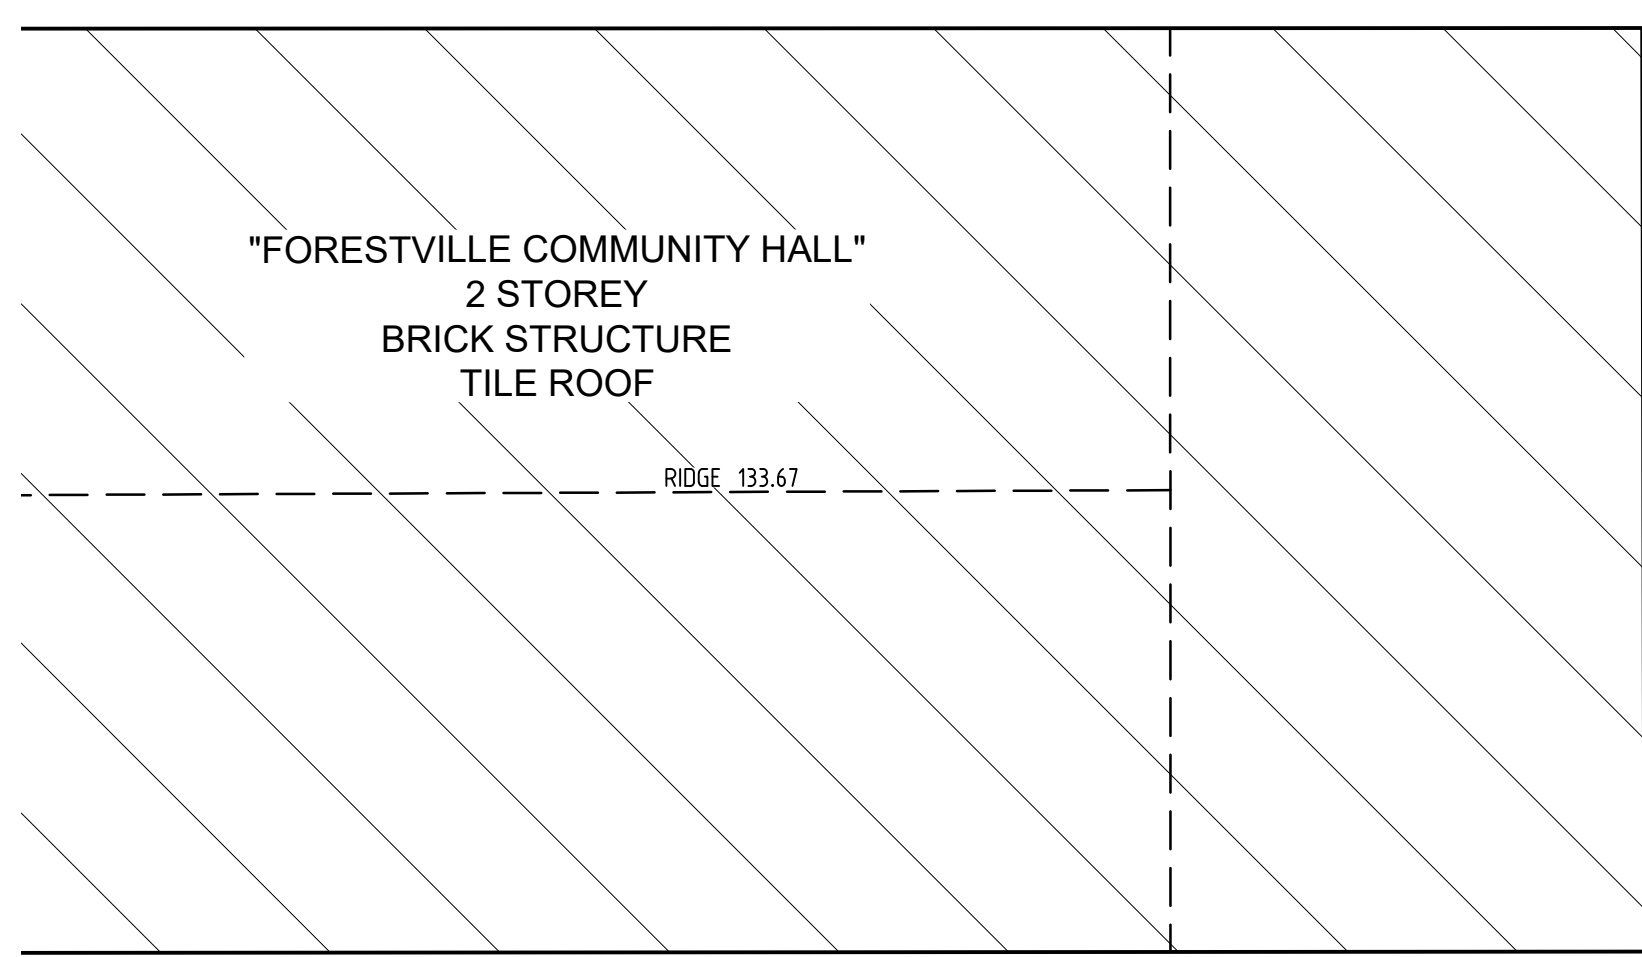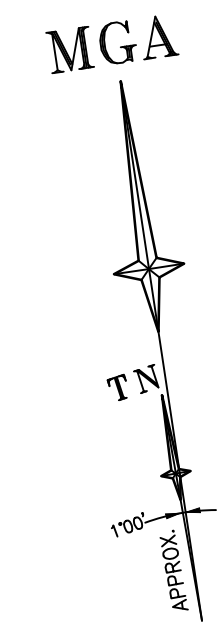

BEFORE

YOU DIG

Zero Damage - Zero Harm

www.beyonda.com.au

GDA2020

024

2

4

6

8

10

SCALE 1:100 @ A1

SEE SHEET 1 FOR LEGEND & NOTES

Revision	Date	Description	Reference
H	00/00/00	—	00
G	00/00/00	—	00
F	00/00/00	—	00
E	00/00/00	—	00

Revision	Date	Description	Reference
D	00/00/00	—	00
C	00/00/00	—	00
B	00/00/00	—	00
A	23/08/24	GROUND FLOOR BUILDING SURFACE PLAN ADDED	002

LTS

CONFIDENCE TOGETHER



www.lts.com.au

P 1300 587 000

THIS IS THE PLAN REFERRED TO IN MY LETTER DATED: _____
Registered Surveyor NSW

Client CONSTRUCTION MANAGEMENT SERVICES
Drawing title
PLAN OF DETAIL AND LEVELS OVER LOT 2589 IN DP 752038
& LOT 31 IN DP 366454, KNOWN AS FORESTVILLE RSL,
No.22 MELWOOD AVENUE, FORESTVILLE

datum AHD
site Area 9015m² (CALC)
LGA NORTHERN BEACHES
reference number 52165 002DT
scale 1:100 @A1
date of survey 17/07/2024
SHEET 5 OF 12

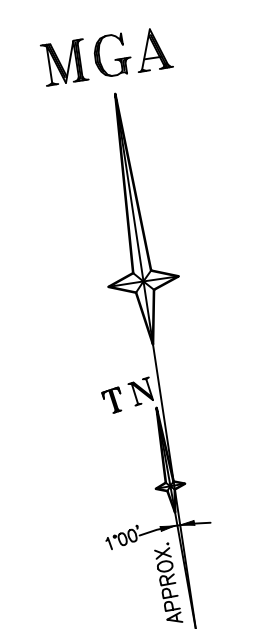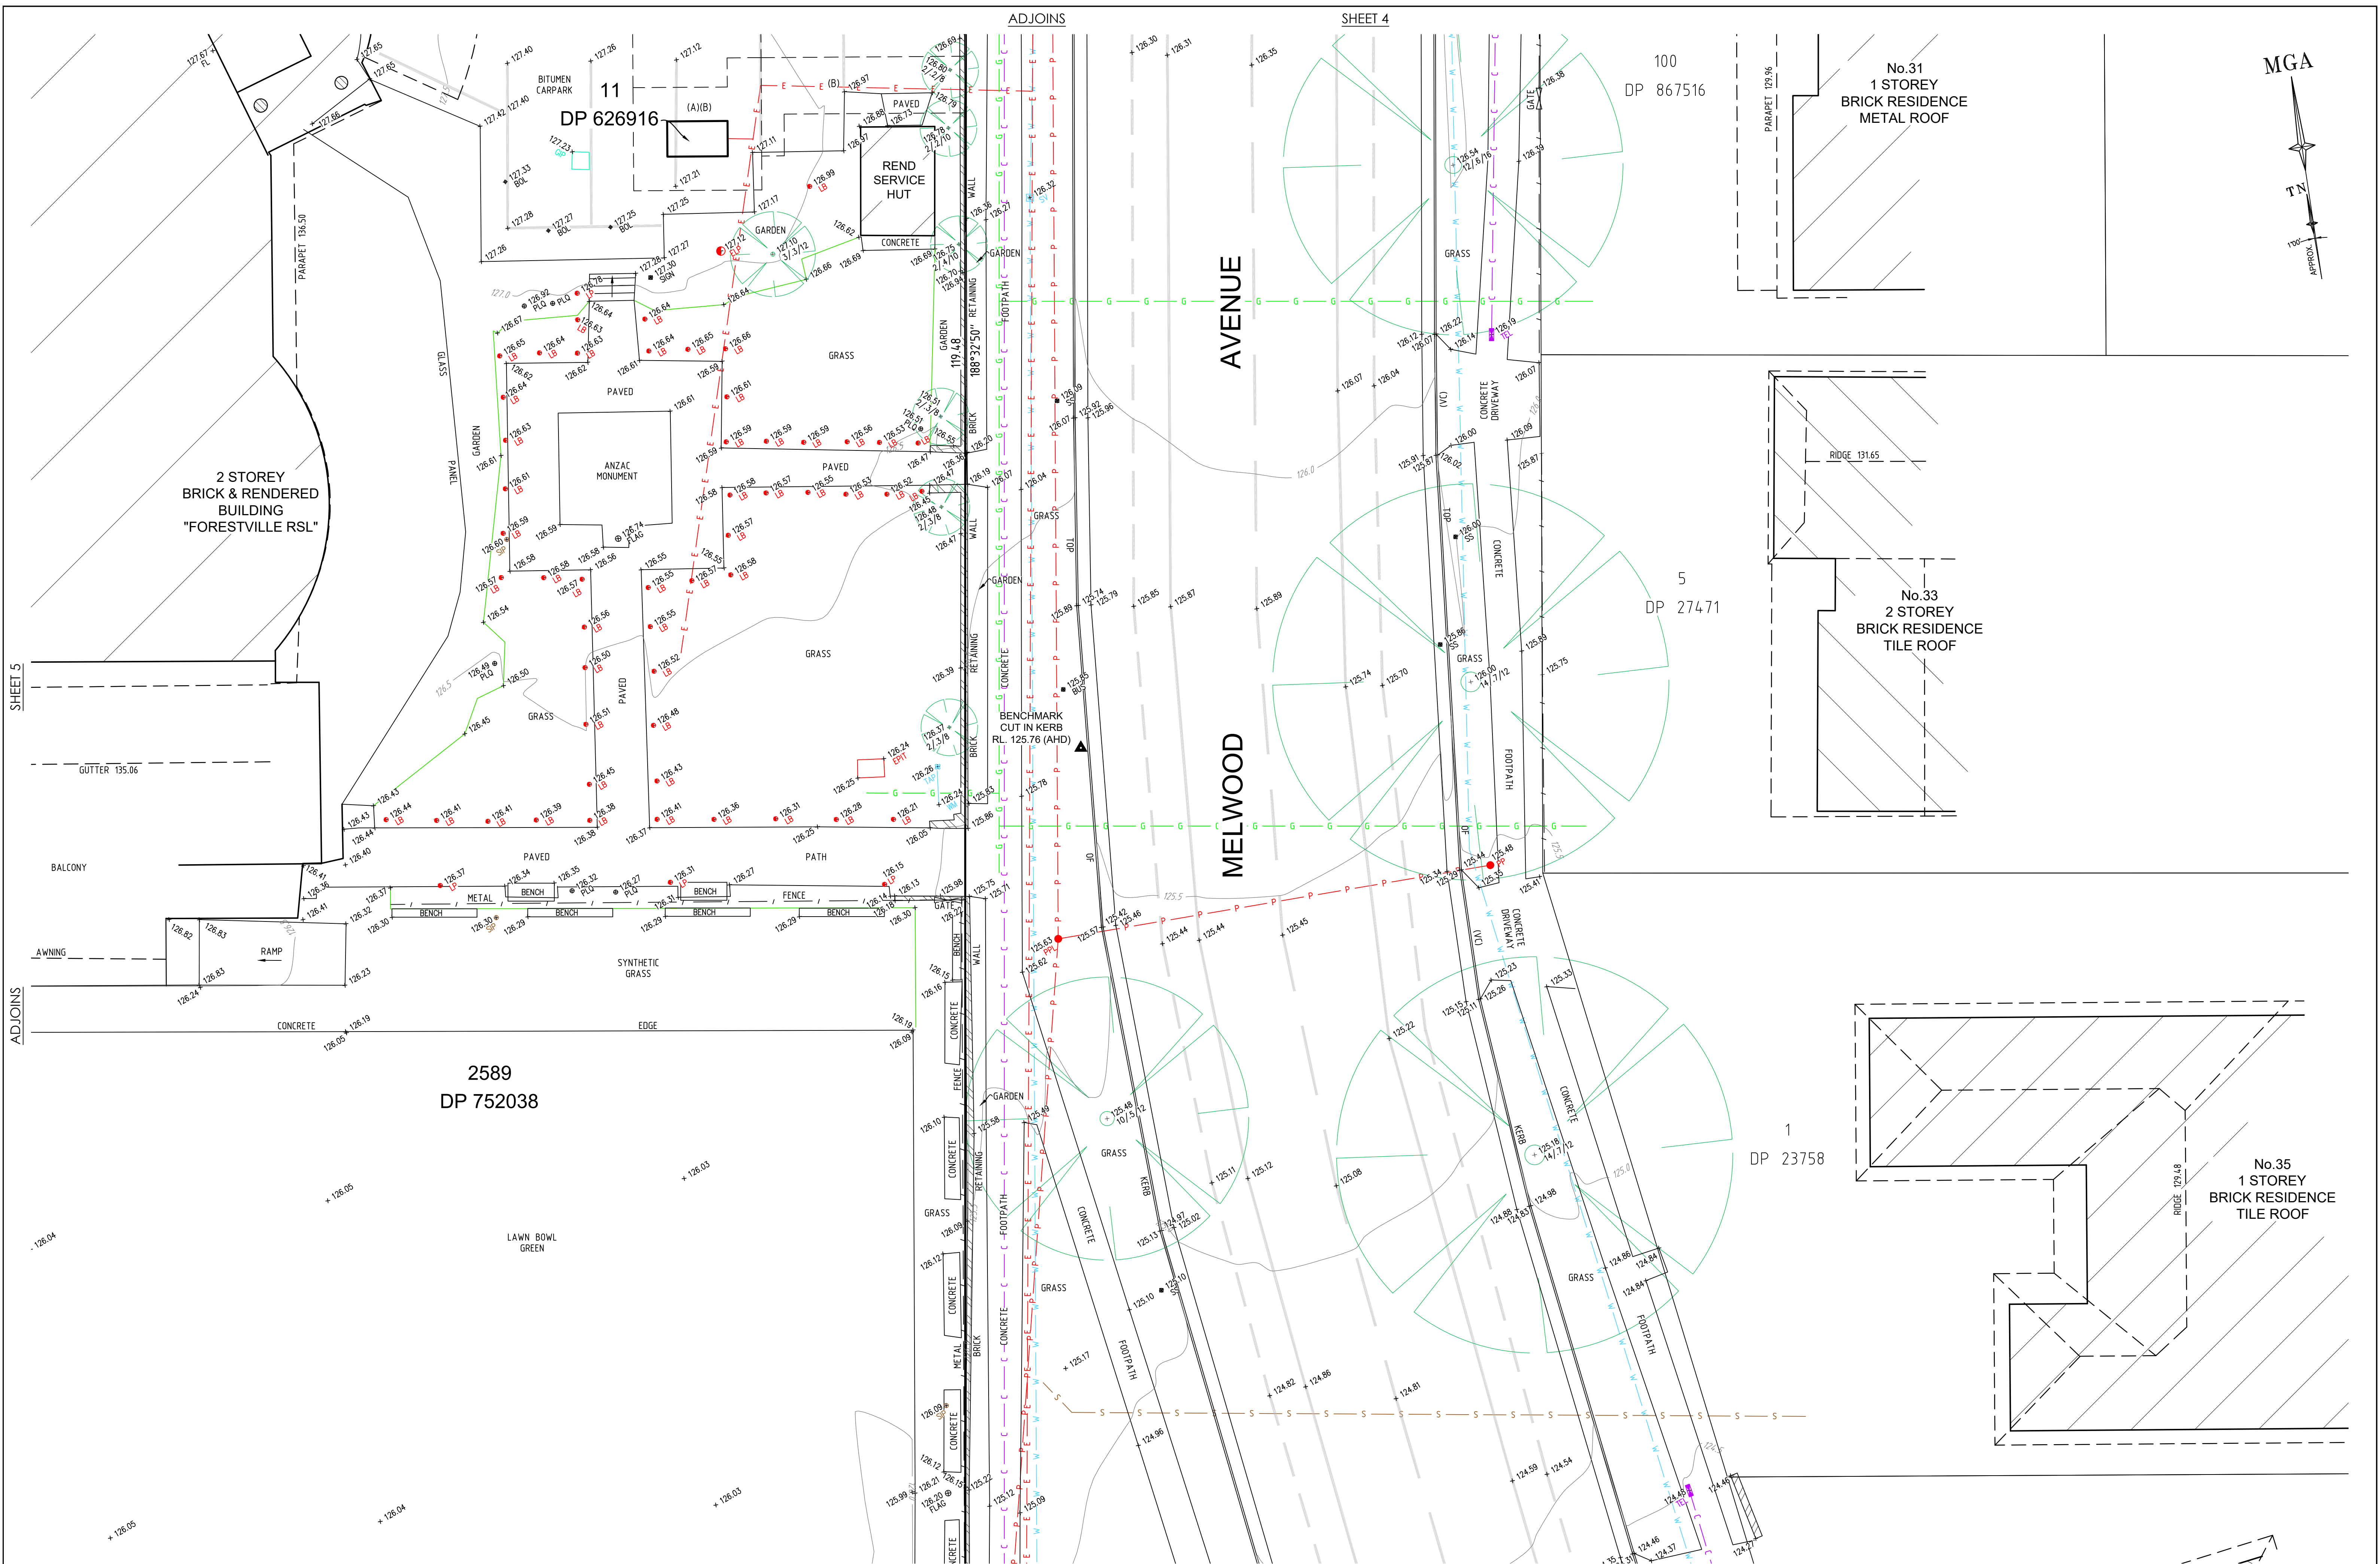

SEE SHEET 1 FOR LEGEND & NOTES

SCALE 1:100 @ A1

H	00/00/00	-	00	D	00/00/00	-	00
G	00/00/00	-	00	C	00/00/00	-	00
F	00/00/00	-	00	B	00/00/00	-	00
E	00/00/00	-	00	A	23/08/24	GROUND FLOOR BUILDING SURFACE PLAN ADDED	002
Revision	Date	Description	Reference	Revision	Date	Description	Reference

THIS IS THE PLAN REFERRED TO IN MY LETTER DATED:

Client CONSTRUCTION MANAGEMENT SERVICES

Drawing title PLAN OF DETAIL AND LEVELS OVER LOT 2589 IN DP 752038 & LOT 31 IN DP 366454, KNOWN AS FORESTVILLE RSL, No.22 MELWOOD AVENUE, FORESTVILLE

datum AHD

site Area 9015m² (CALC)


LGA NORTHERN BEACHES

reference number 52165 002DT

scale 1:100

date of survey 17/07/2024

SHEET 12 OF 6

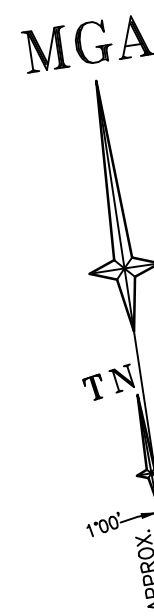

SHEET 8

ADJOINS

2589
DP 7520382590
DP 752038

SUBSTATION



SEE SHEET 1 FOR LEGEND & NOTES

H	00/00/00	—	00	D	00/00/00	—	00
G	00/00/00	—	00	C	00/00/00	—	00
F	00/00/00	—	00	B	00/00/00	—	00
E	00/00/00	—	00	A	23/08/24	GROUND FLOOR BUILDING SURFACE PLAN ADDED	002
Revision	Date	Description	Reference	Revision	Date	Description	Reference



THIS IS THE PLAN REFERRED
TO IN MY LETTER
DATED:
.....
Registered Surveyor NSW

Client CONSTRUCTION MANAGEMENT SERVICES
Drawing title
PLAN OF DETAIL AND LEVELS OVER LOT 2589 IN DP 752038
& LOT 31 IN DP 366454, KNOWN AS FORESTVILLE RSL,
No.22 MELWOOD AVENUE, FORESTVILLE


datum
AHD
site Area
9015m² (CALC)
LGA
NORTHERN BEACHES

reference
number
52165 002DT
scale
1:100
date of survey
17/07/2024
SHEET
12
OF
7

0 2 4 6 8 10
SCALE 1:100 @ A1

MGA

TN

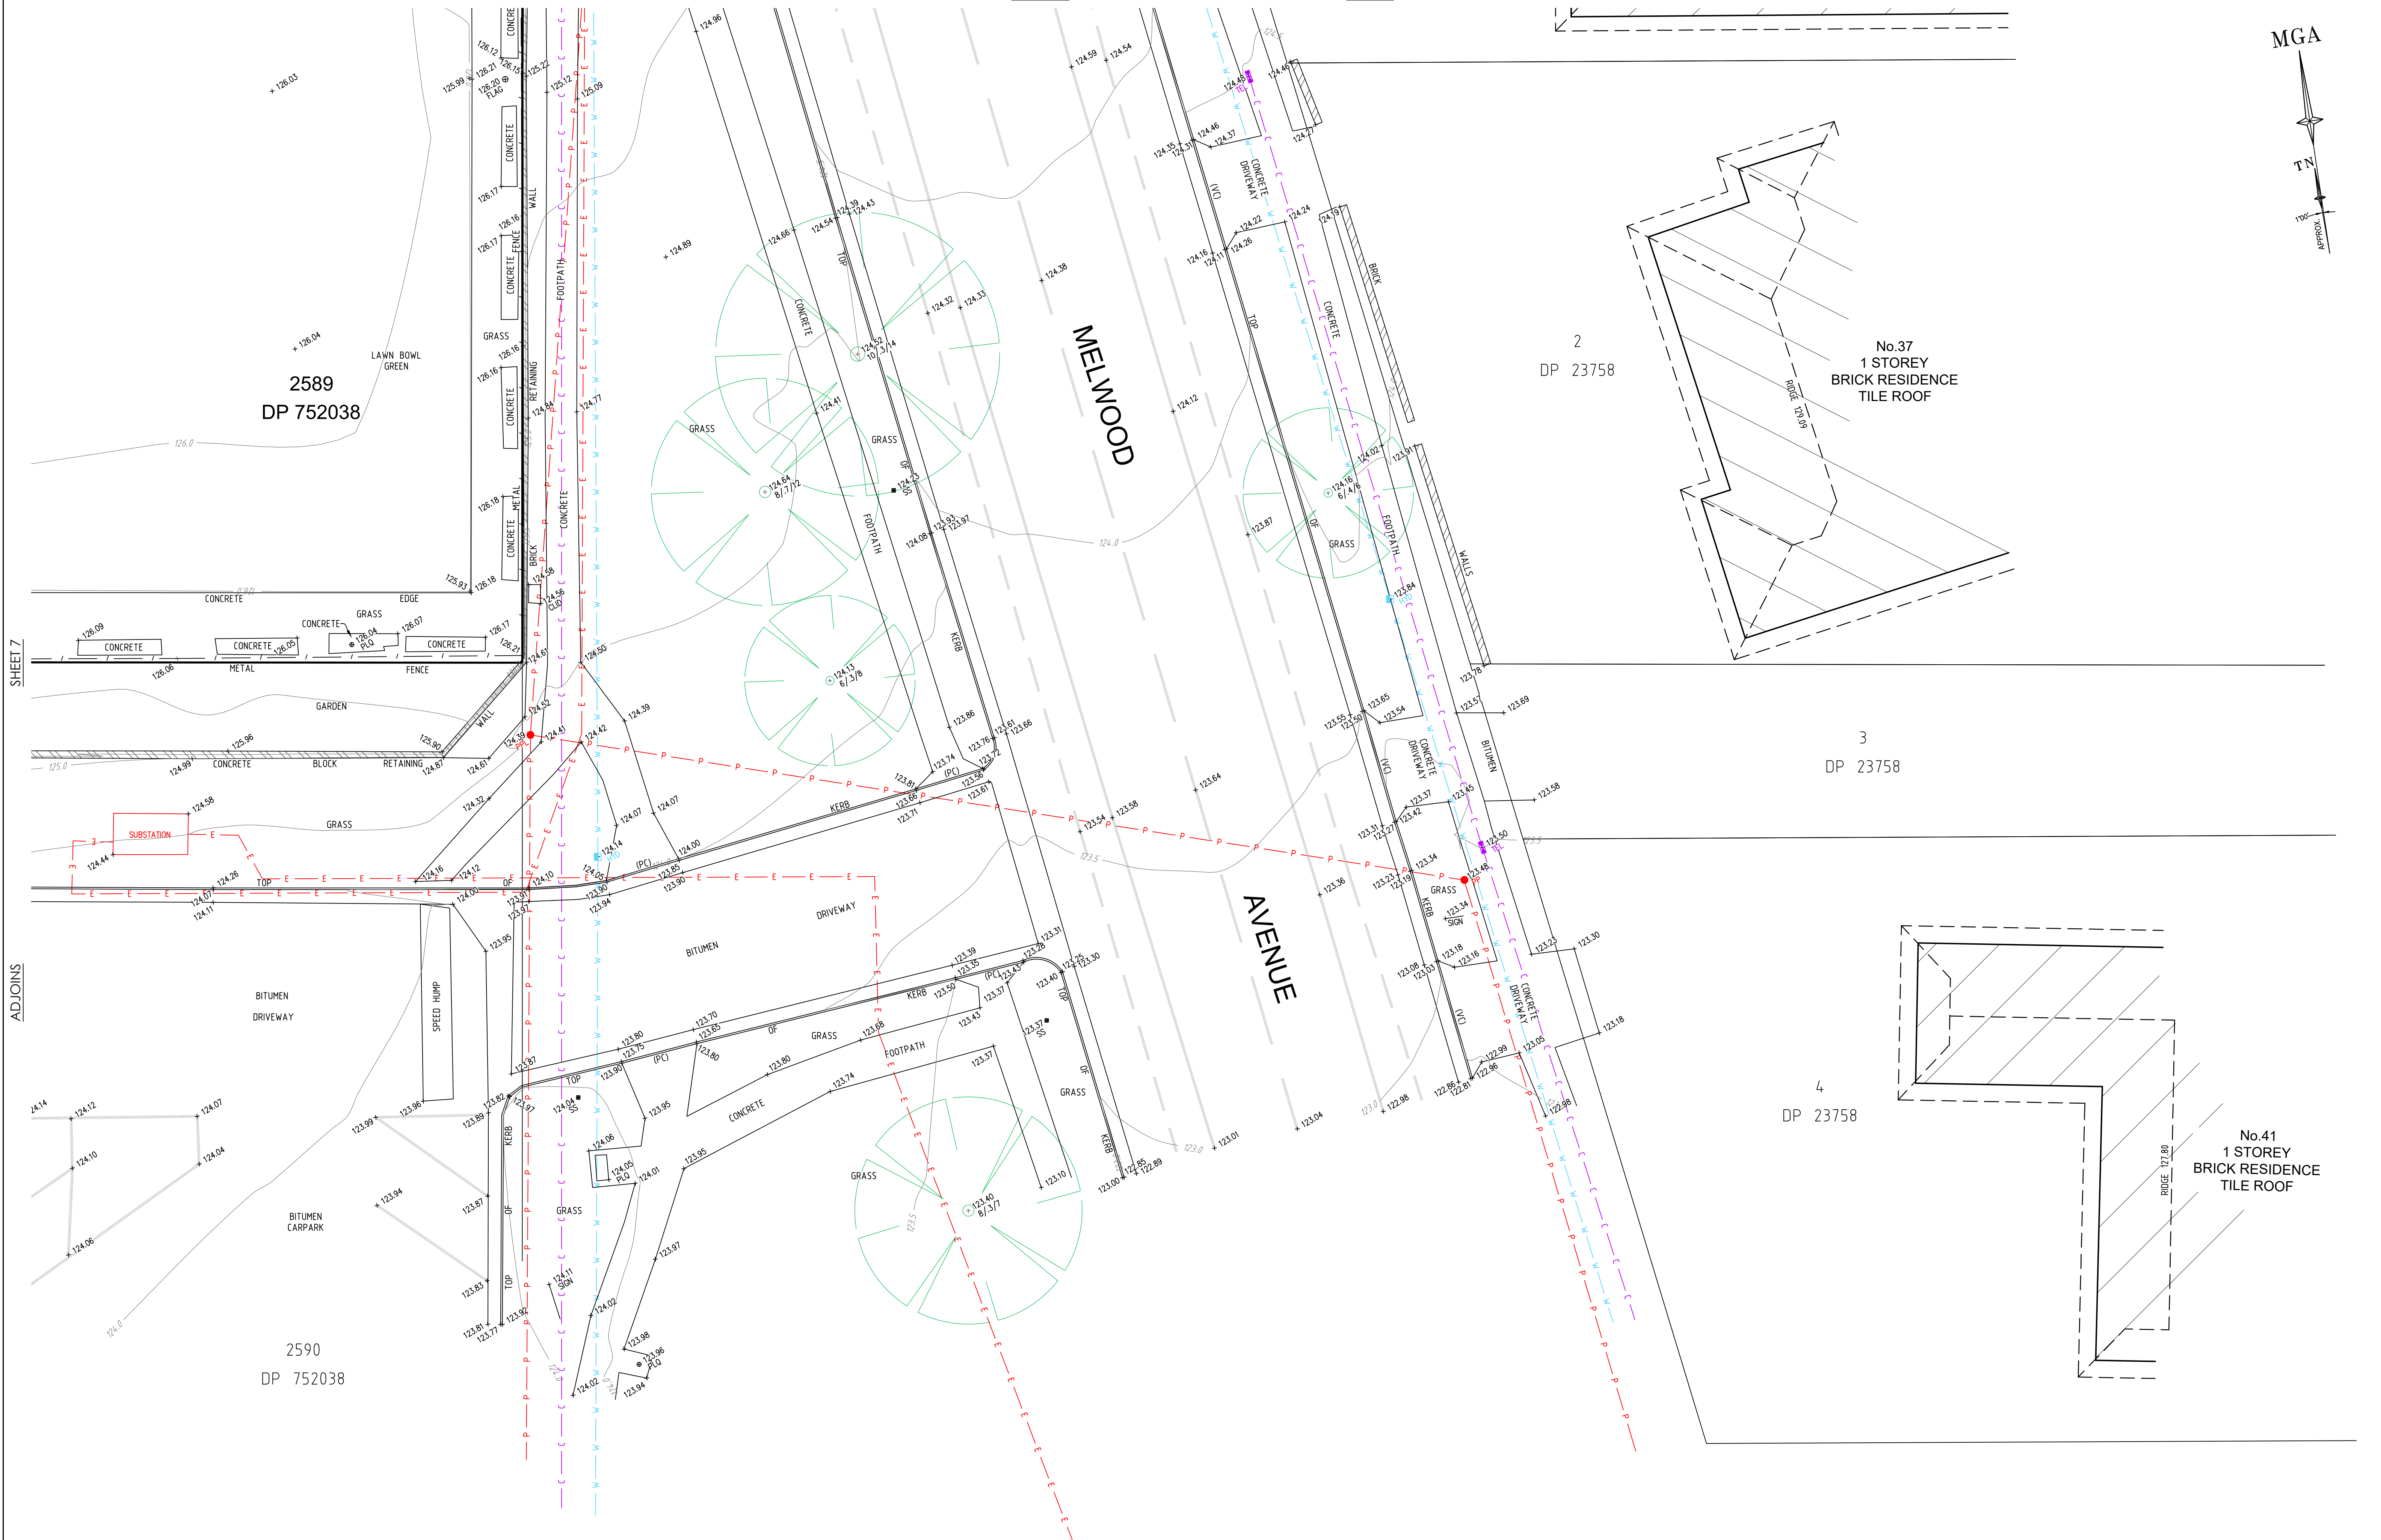100°
APPROX.

SHEET 7

ADJOINS



SEE SHEET 1 FOR LEGEND & NOTES

0 2 4 6 8 10
SCALE 1:100 @ A1

H	00/00/00	—	00	D	00/00/00	—	00
G	00/00/00	—	00	C	00/00/00	—	00
F	00/00/00	—	00	B	00/00/00	—	00
E	00/00/00	—	00	A	23/08/24	GROUND FLOOR BUILDING SURFACE PLAN ADDED	002
Revision	Date	Description	Reference	Revision	Date	Description	Reference





THIS IS THE PLAN REFERRED
TO IN MY LETTER
DATED:
.....
Registered Surveyor NSW


Client CONSTRUCTION MANAGEMENT SERVICES
Drawing title
PLAN OF DETAIL AND LEVELS OVER LOT 2589 IN DP 752038
& LOT 31 IN DP 366454, KNOWN AS FORESTVILLE RSL,
No.22 MELWOOD AVENUE, FORESTVILLE

datum
AHD
site Area
9015m² (CALC)
LGA
NORTHERN BEACHES
reference
number
52165 002DT
scale
1:100 @A1
date of survey
17/07/2024
SHEET
12 OF
8

GROUND FLOOR BUILDING SURFACE PROFICE

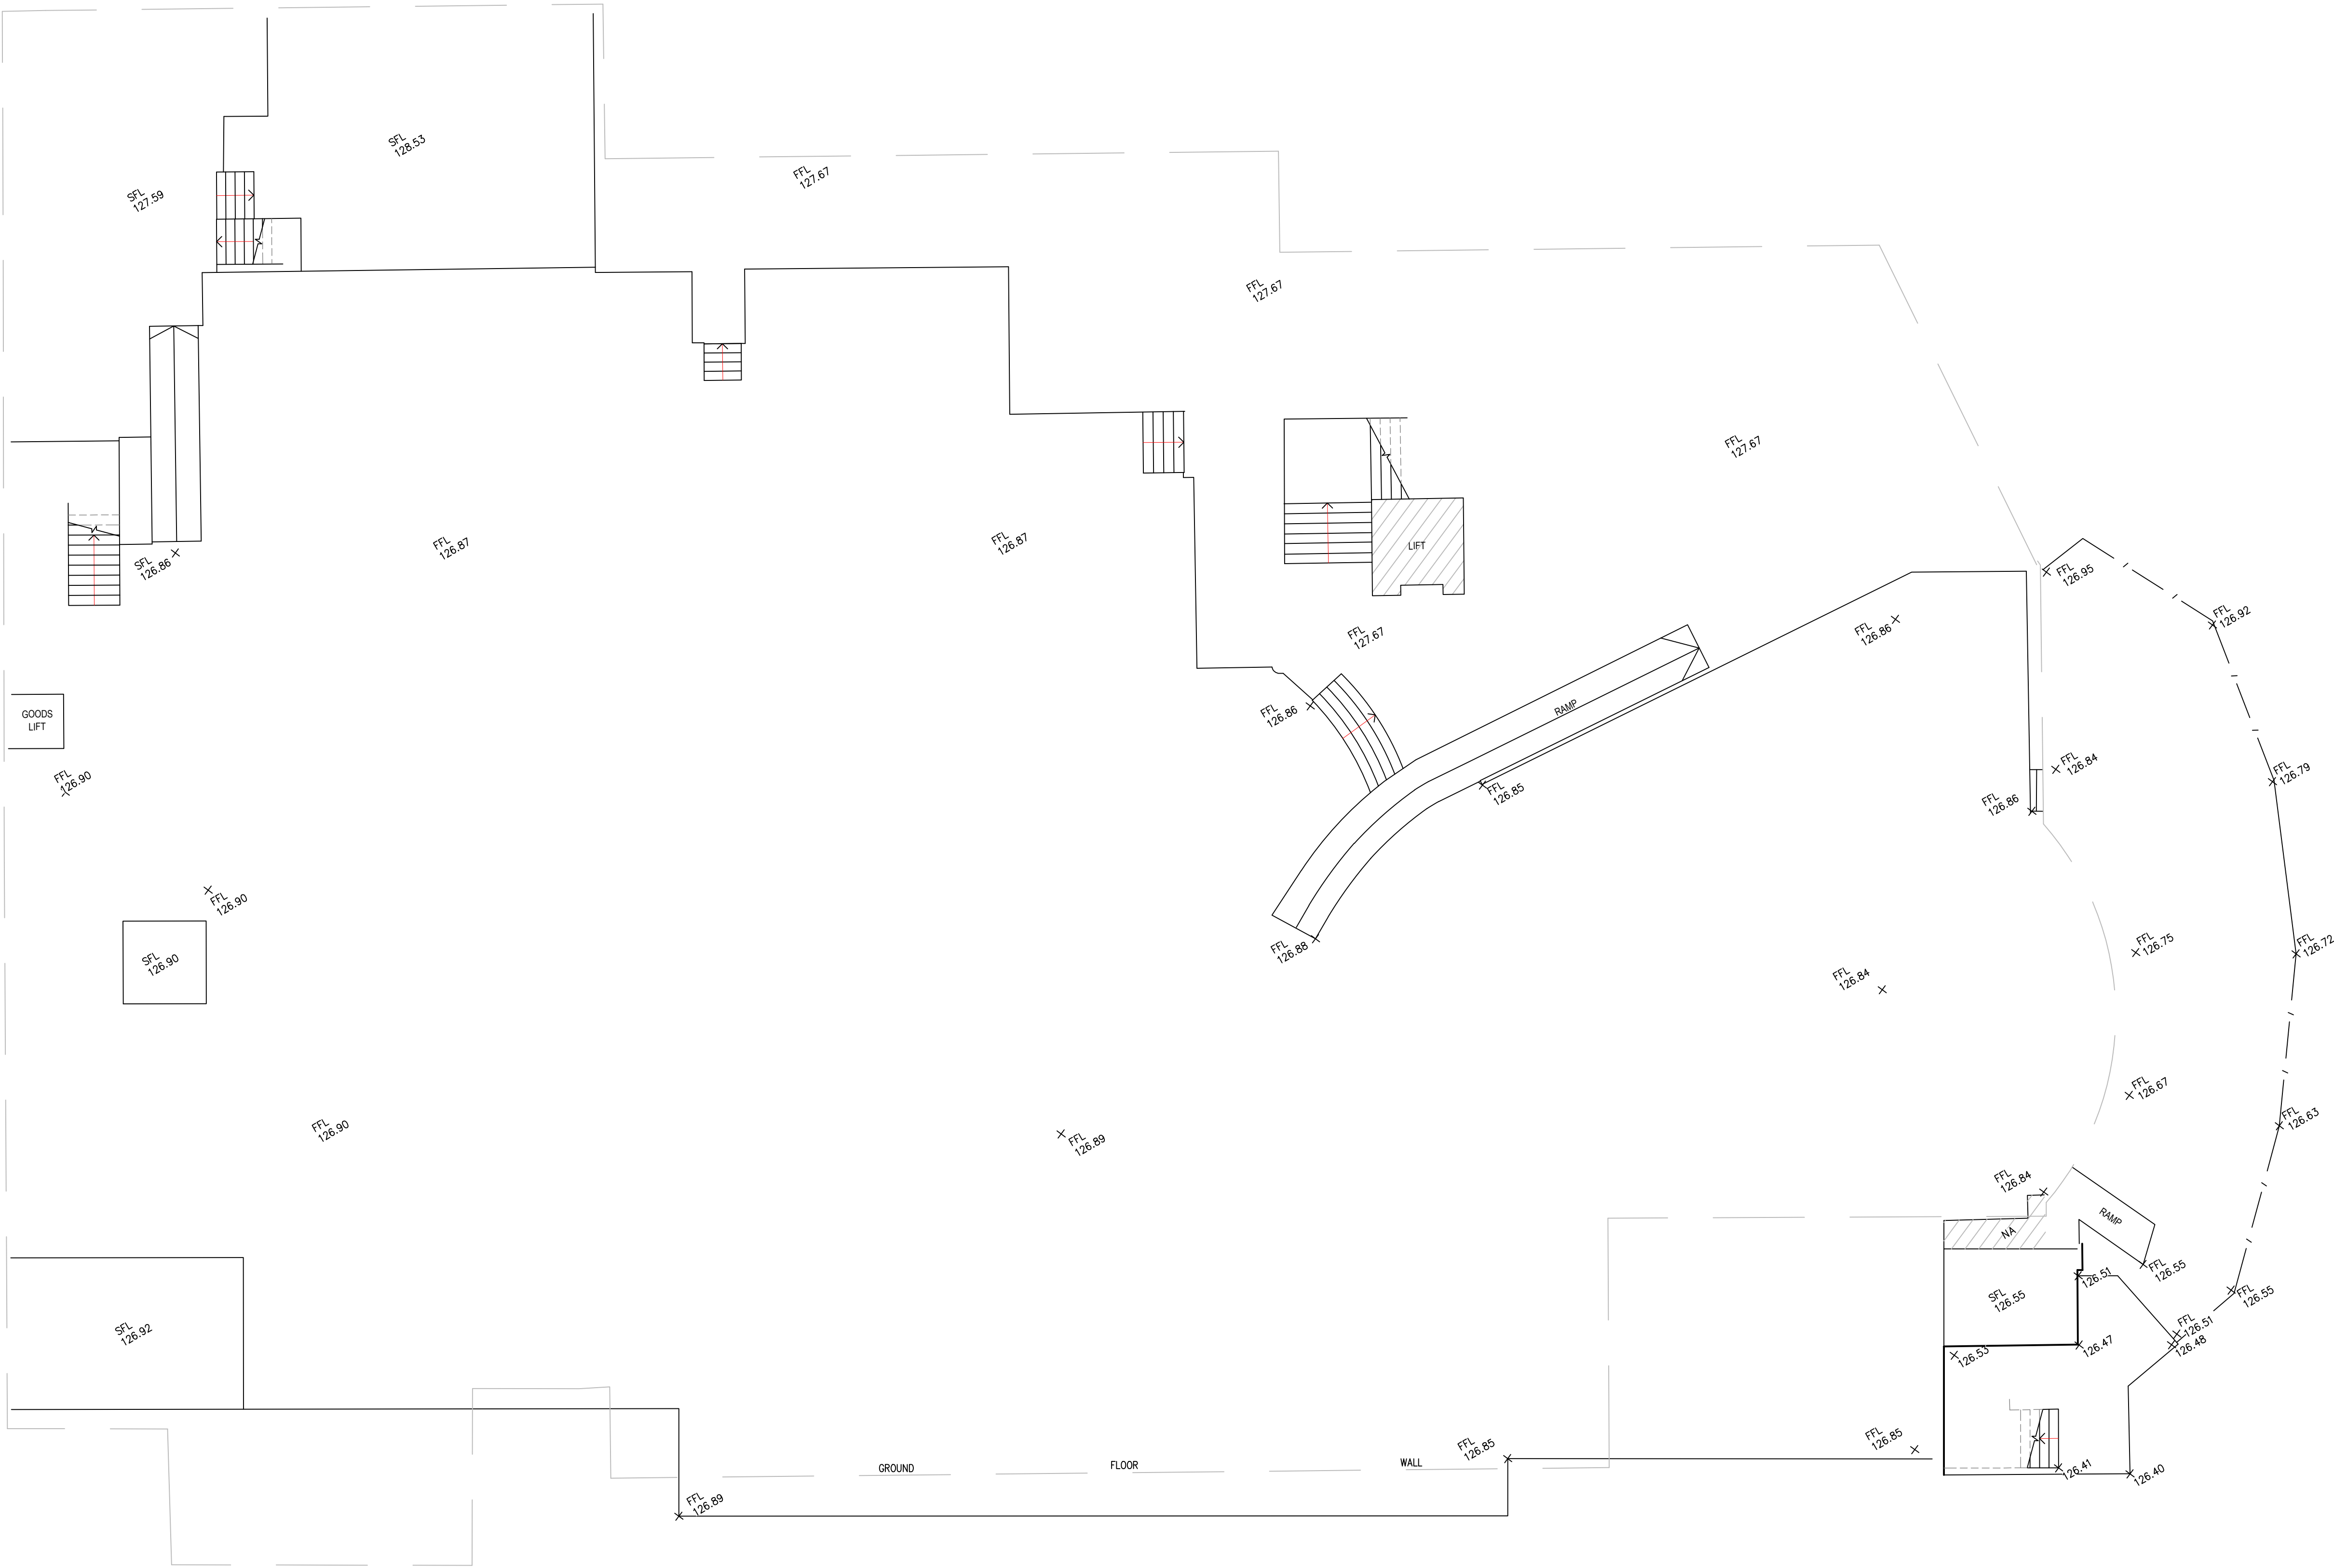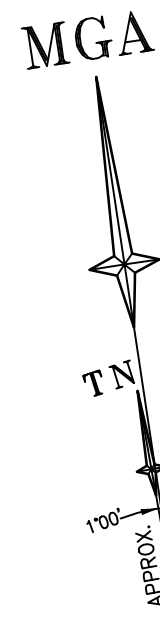

SEE SHEET 1 FOR LEGEND & NOTES

 


H	00/00/00	—	00	D	00/00/00	—	00
G	00/00/00	—	00	C	00/00/00	—	00
F	00/00/00	—	00	B	00/00/00	—	00
E	00/00/00	—	00	A	23/08/24	GROUND FLOOR BUILDING SURFACE PLAN ADDED	002
Revision	Date	Description	Reference	Revision	Date	Description	Reference




THIS IS THE PLAN REFERRED TO IN MY LETTER DATED:
Registered Surveyor NSW

Client CONSTRUCTION MANAGEMENT SERVICES
Drawing title
PLAN OF DETAIL AND LEVELS OVER LOT 2589 IN DP 752038 & LOT 31 IN DP 366454, KNOWN AS FORESTVILLE RSL, No.22 MELWOOD AVENUE, FORESTVILLE


datum AHD
site Area 9015m² (CALC)
LGA NORTHERN BEACHES
reference number 52165 002DT
scale 1:100
date of survey 17/07/2024
SHEET 12 OF 9

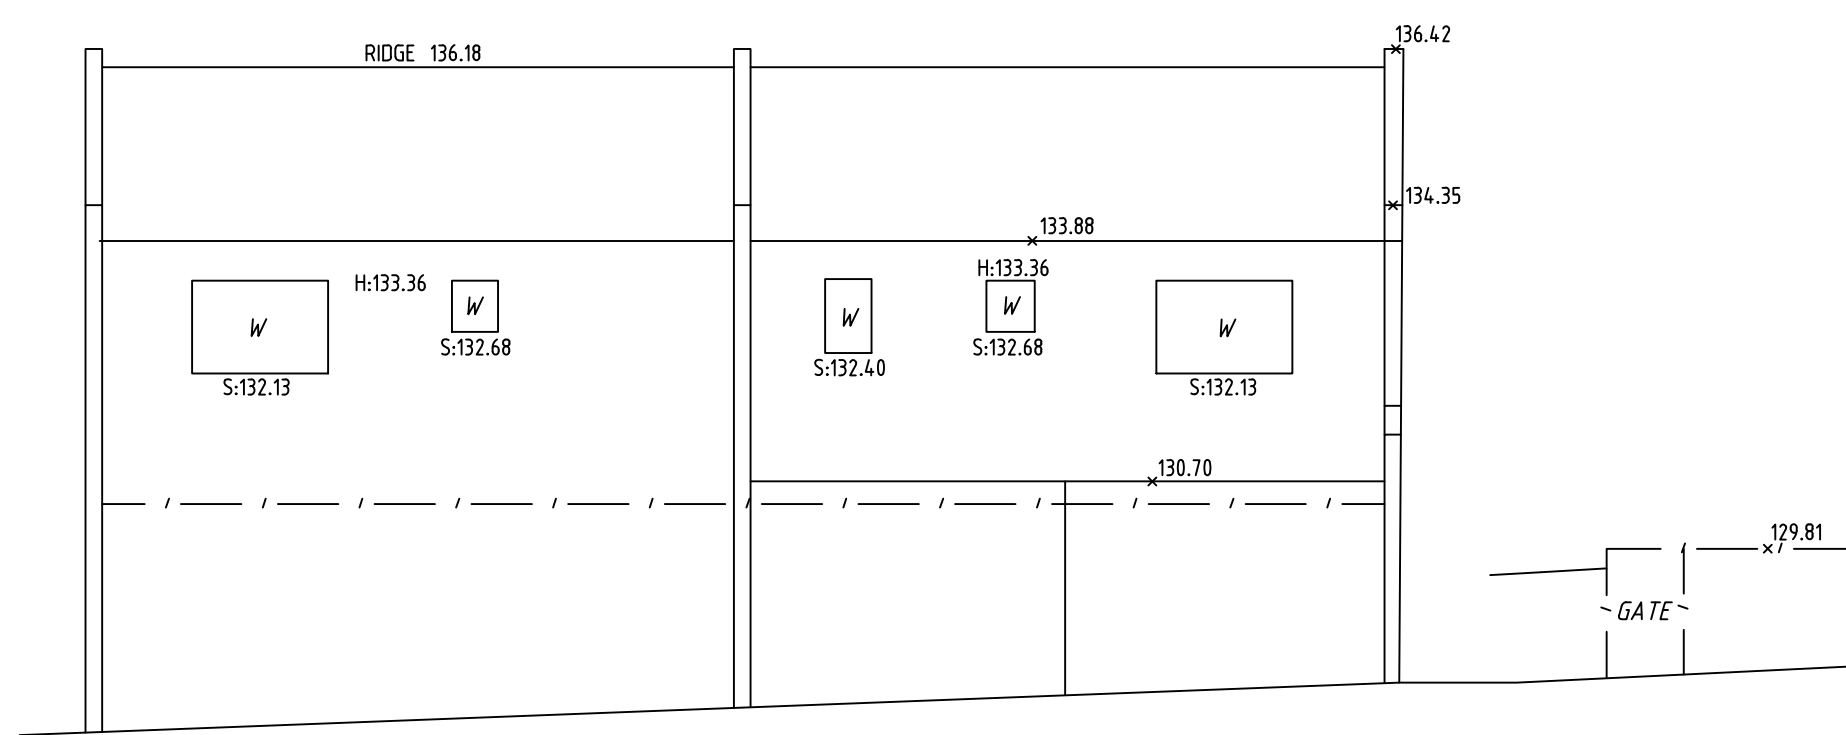


ELEVATION No.1 - 17 FORESTVILLE AVENUE

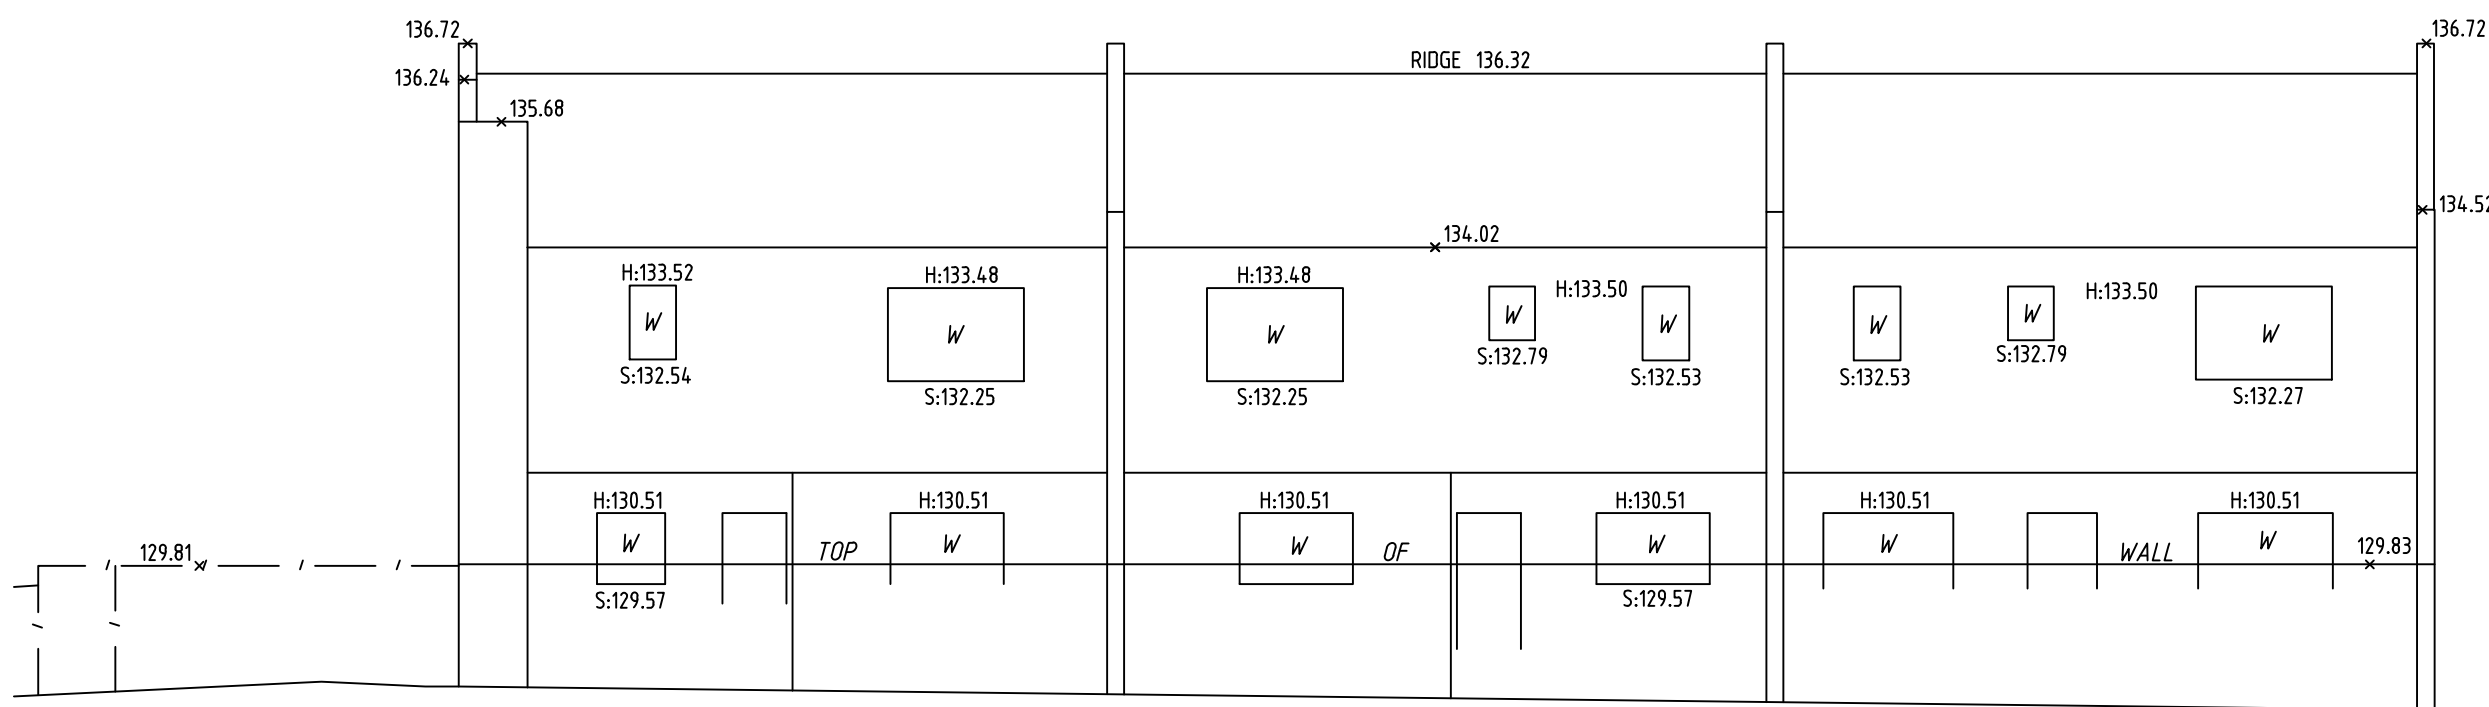


ELEVATION No.2 - 17 FORESTVILLE AVENUE

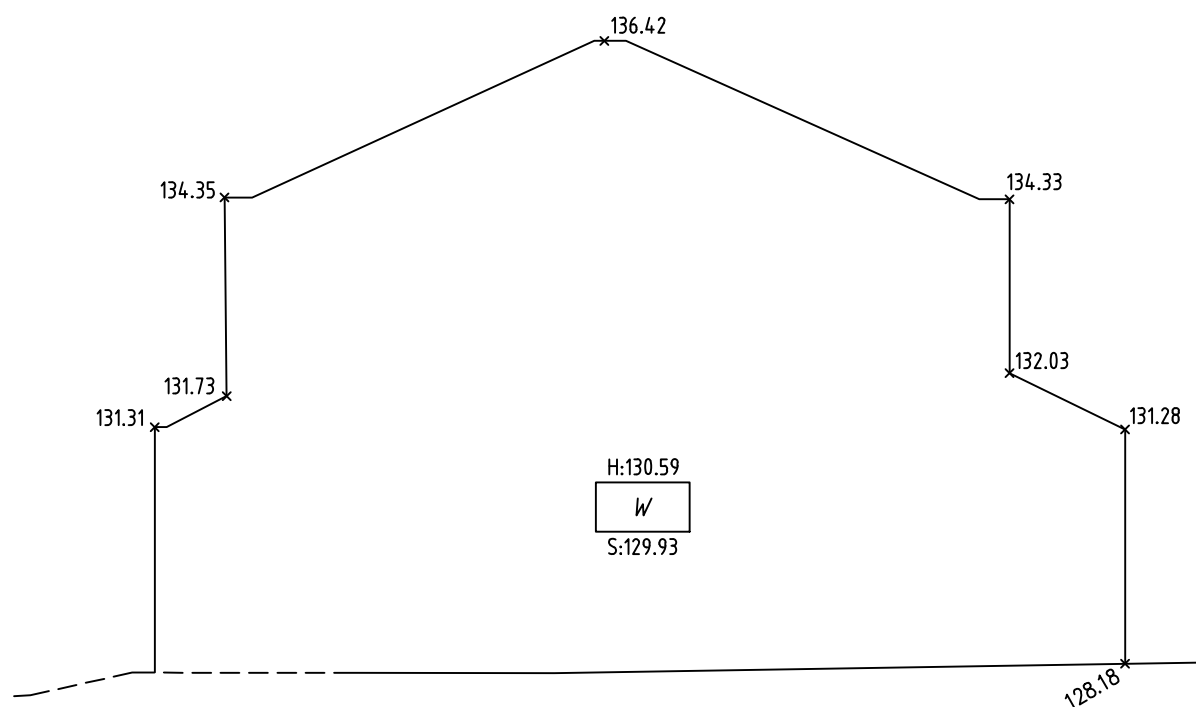


EAST ELEVATION - No.17 FORESTVILLE AVENUE LOT A

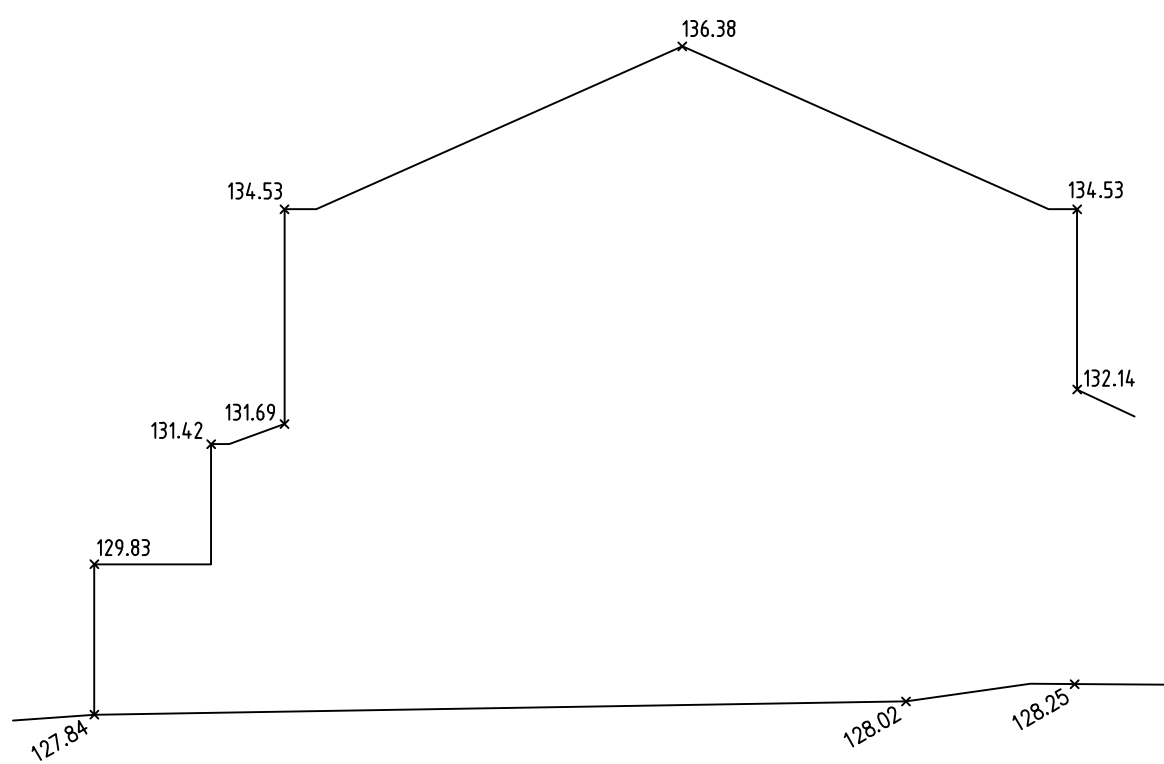

EAST ELEVATION - No.17 FORESTVILLE AVENUE LOT B

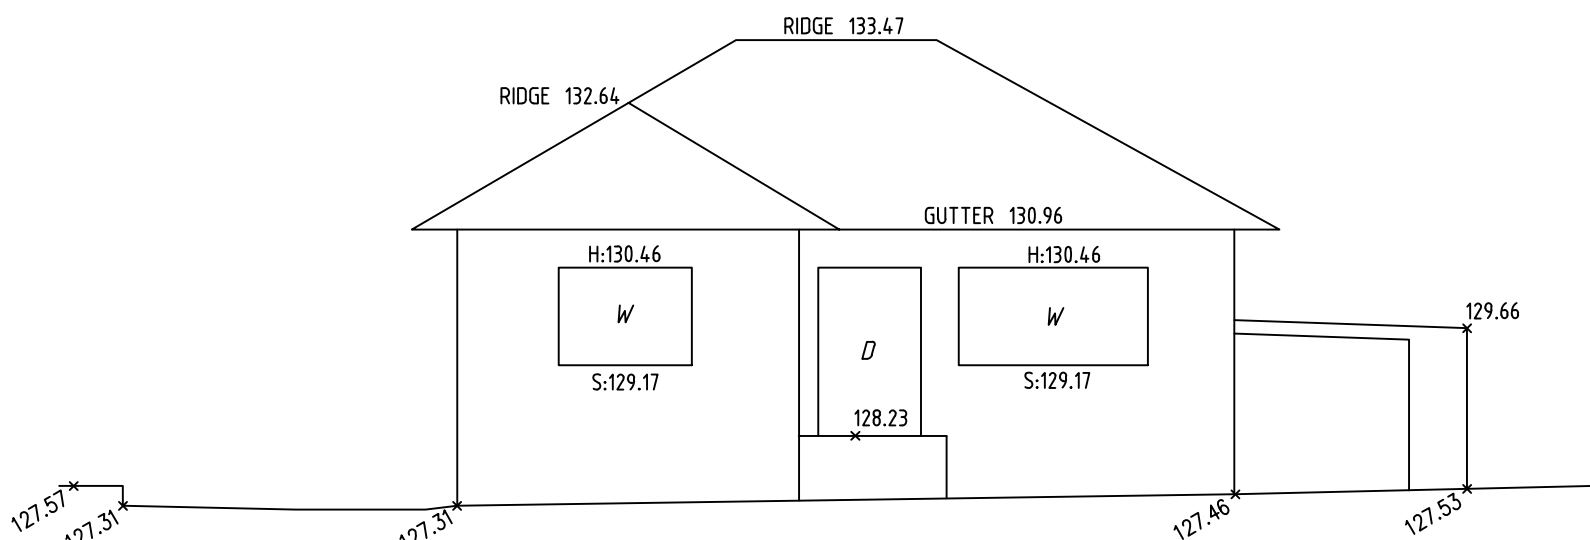

EAST ELEVATION - No.18 MELWOOD AVENUE

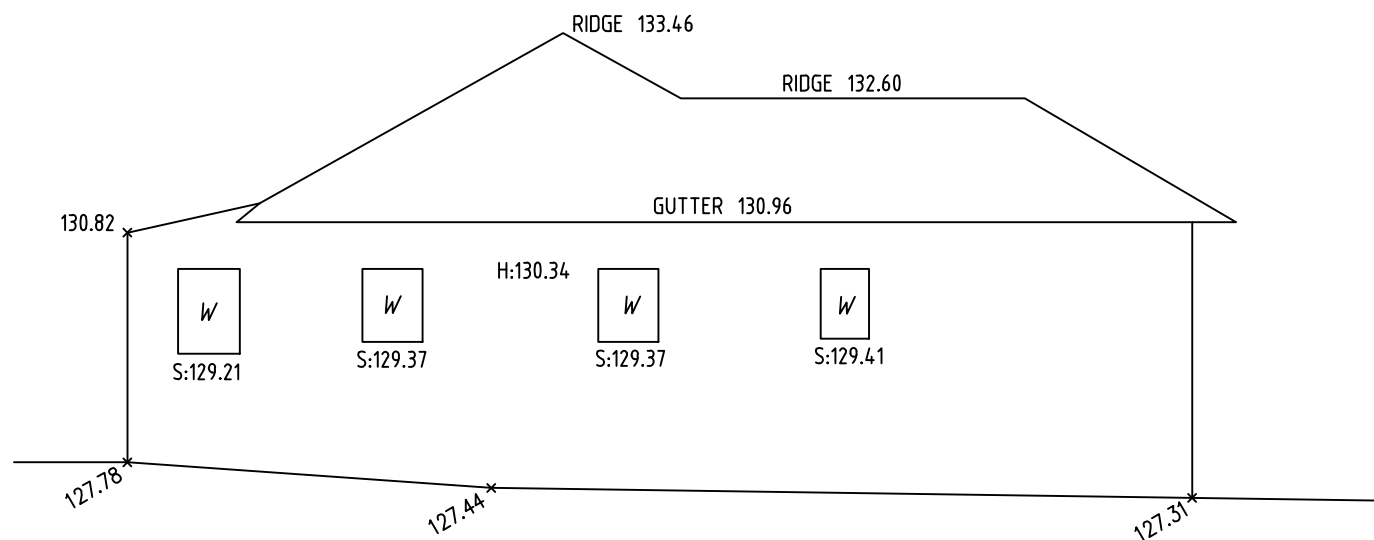

SOUTH ELEVATION - No.18 MELWOOD AVENUE



SEE SHEET 1 FOR LEGEND & NOTES

H	00/00/00	—	00
G	00/00/00	—	00
F	00/00/00	—	00
E	00/00/00	—	00
Revision	Date	Description	Reference


D	00/00/00	—	00
C	00/00/00	—	00
B	00/00/00	—	00
A	23/08/24	GROUND FLOOR BUILDING SURFACE PLAN ADDED	002
Revision	Date	Description	Reference




THIS IS THE PLAN REFERRED TO IN MY LETTER DATED:
Registered Surveyor NSW

Client CONSTRUCTION MANAGEMENT SERVICES
Drawing title
PLAN OF DETAIL AND LEVELS OVER LOT 2589 IN DP 752038 & LOT 31 IN DP 366454, KNOWN AS FORESTVILLE RSL, No.22 MELWOOD AVENUE, FORESTVILLE

datum AHD
site Area 9015m² (CALC)
LGA NORTHERN BEACHES
reference number 52165 002DT
scale 1:100
date of survey 17/07/2024
SHEET 12 OF 10

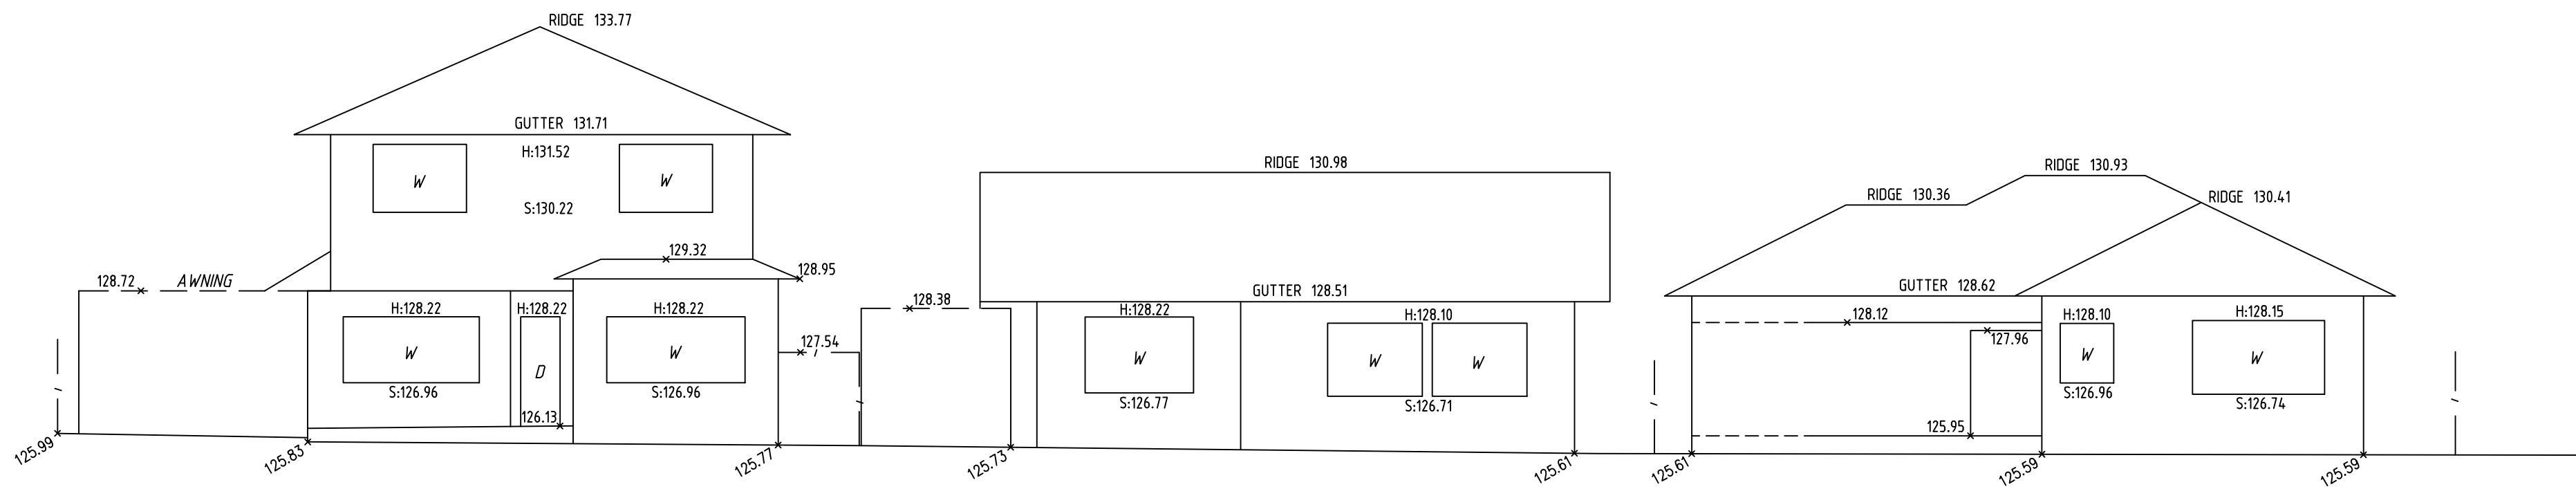

WEST ELEVATION - No.23-27 MELWOOD AVENUE

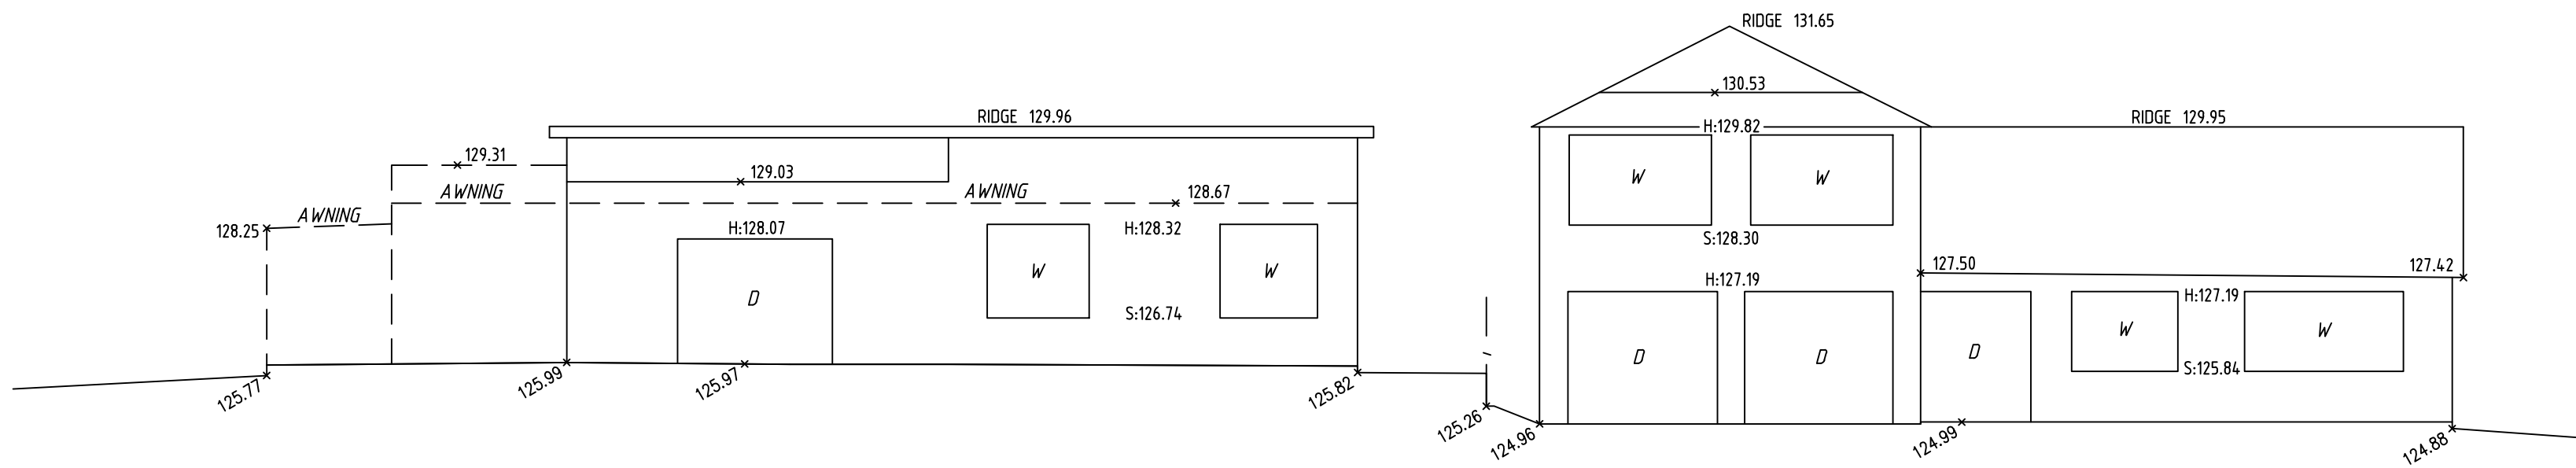

WEST ELEVATION - No.31-33 MELWOOD AVENUE



SEE SHEET 1 FOR LEGEND & NOTES

H	00/00/00	—	00
G	00/00/00	—	00
F	00/00/00	—	00
E	00/00/00	—	00
Revision	Date	Description	Reference

D	00/00/00	—	00
C	00/00/00	—	00
B	00/00/00	—	00
A	23/08/24	GROUND FLOOR BUILDING SURFACE PLAN ADDED	002
Revision	Date	Description	Reference




THIS IS THE PLAN REFERRED
TO IN MY LETTER
DATED:
.....
Registered Surveyor NSW


Client CONSTRUCTION MANAGEMENT SERVICES
Drawing title
PLAN OF DETAIL AND LEVELS OVER LOT 2589 IN DP 752038
& LOT 31 IN DP 366454, KNOWN AS FORESTVILLE RSL,
No.22 MELWOOD AVENUE, FORESTVILLE

datum AHD	reference number 52165 002DT
site Area 9015m ² (CALC)	scale 1:100
LGA NORTHERN BEACHES	date of survey 17/07/2024
OF 12	SHEET 11




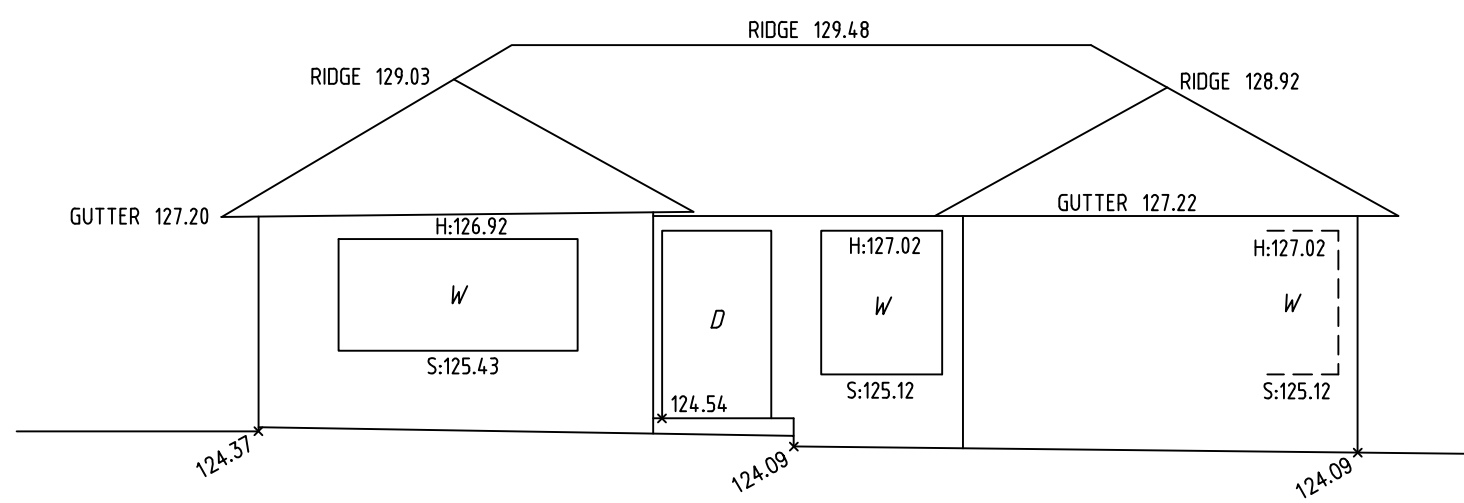


WEST ELEVATION - No.35 MELWOOD AVENUE

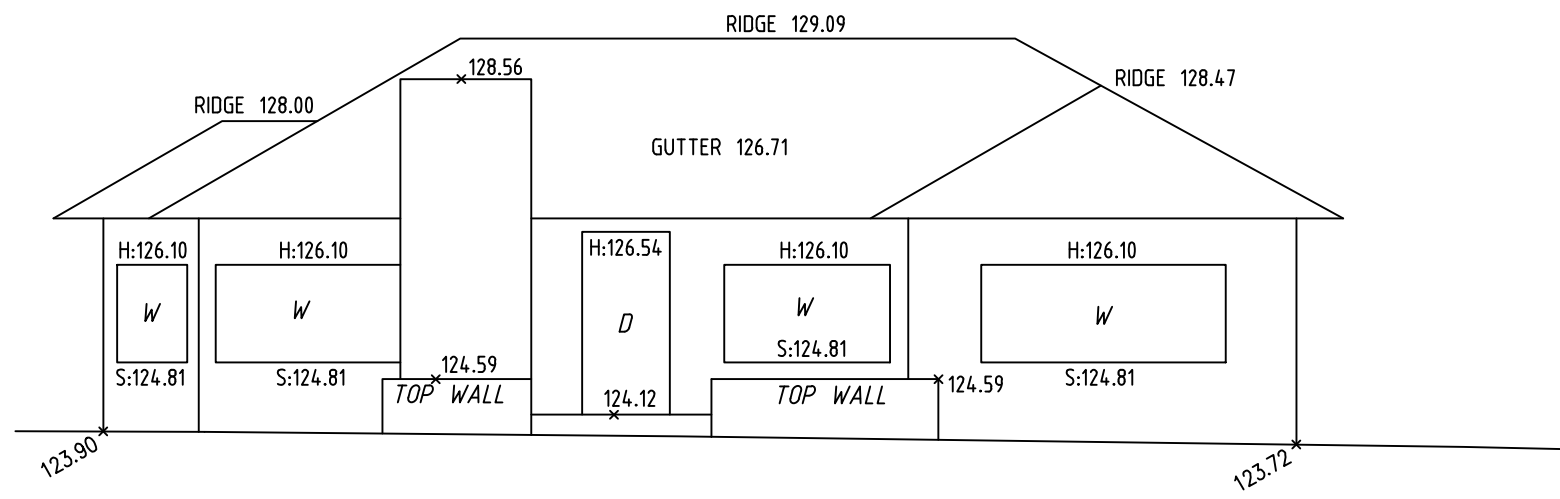

WEST ELEVATION - No.37 MELWOOD AVENUE

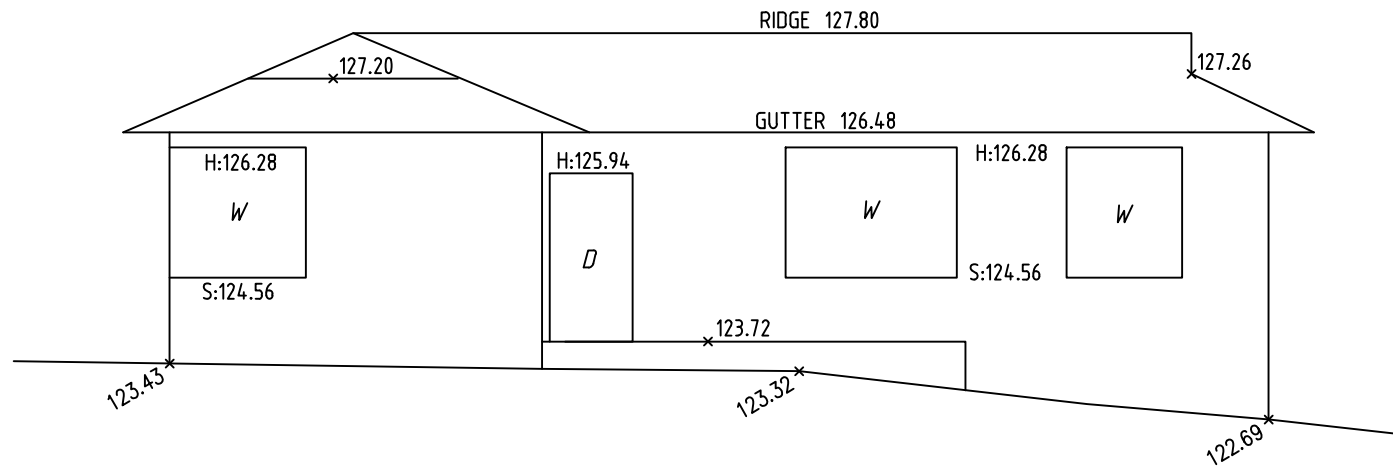

WEST ELEVATION - No.41 MELWOOD AVENUE

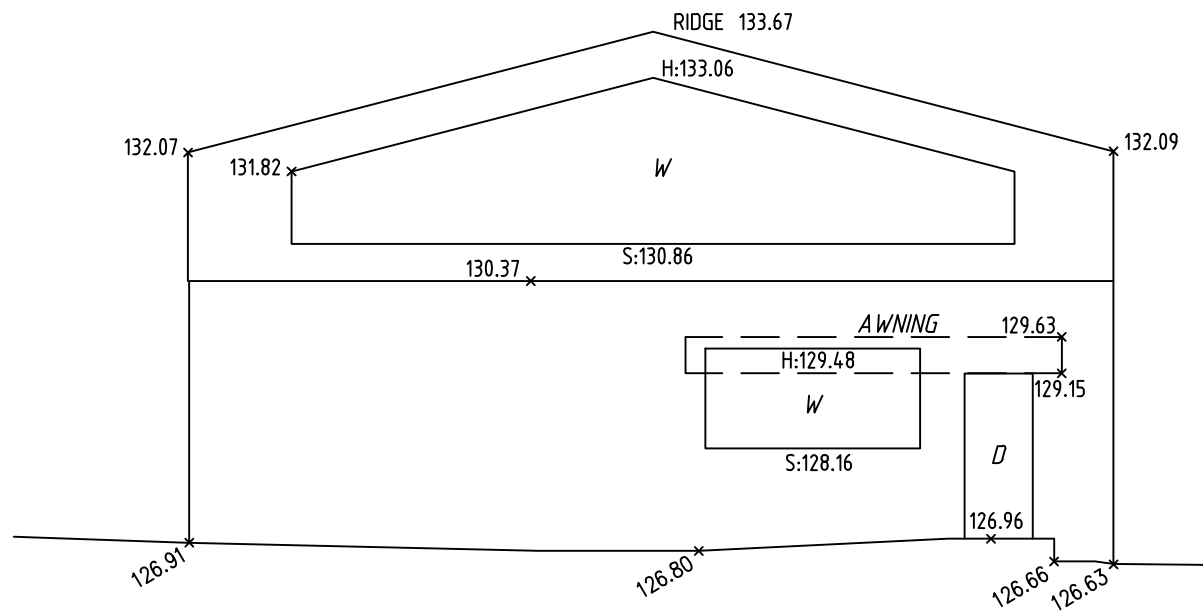

EAST ELEVATION - FORESTVILLE COMMUNITY HALL



SEE SHEET 1 FOR LEGEND & NOTES

H	00/00/00	—	00	D	00/00/00	—	00
G	00/00/00	—	00	C	00/00/00	—	00
F	00/00/00	—	00	B	00/00/00	—	00
E	00/00/00	—	00	A	23/08/24	GROUND FLOOR BUILDING SURFACE PLAN ADDED	002
Revision	Date	Description	Reference	Revision	Date	Description	Reference



THIS IS THE PLAN REFERRED
TO IN MY LETTER
DATED:
.....
Registered Surveyor NSW

Client CONSTRUCTION MANAGEMENT SERVICES
Drawing title
PLAN OF DETAIL AND LEVELS OVER LOT 2589 IN DP 752038
& LOT 31 IN DP 366454, KNOWN AS FORESTVILLE RSL,
No.22 MELWOOD AVENUE, FORESTVILLE

datum
AHD
site Area
9015m² (CALC)
LGA
NORTHERN BEACHES
reference
number
52165 002DT
scale
1:100
@A1
date of survey
17/07/2024
SHEET
12
OF
12