


 northern
beaches
council

**THIS PLAN IS TO BE READ IN
CONJUNCTION WITH
THE CONDITIONS OF DEVELOPMENT
CONSENT**


MOD2019/0519

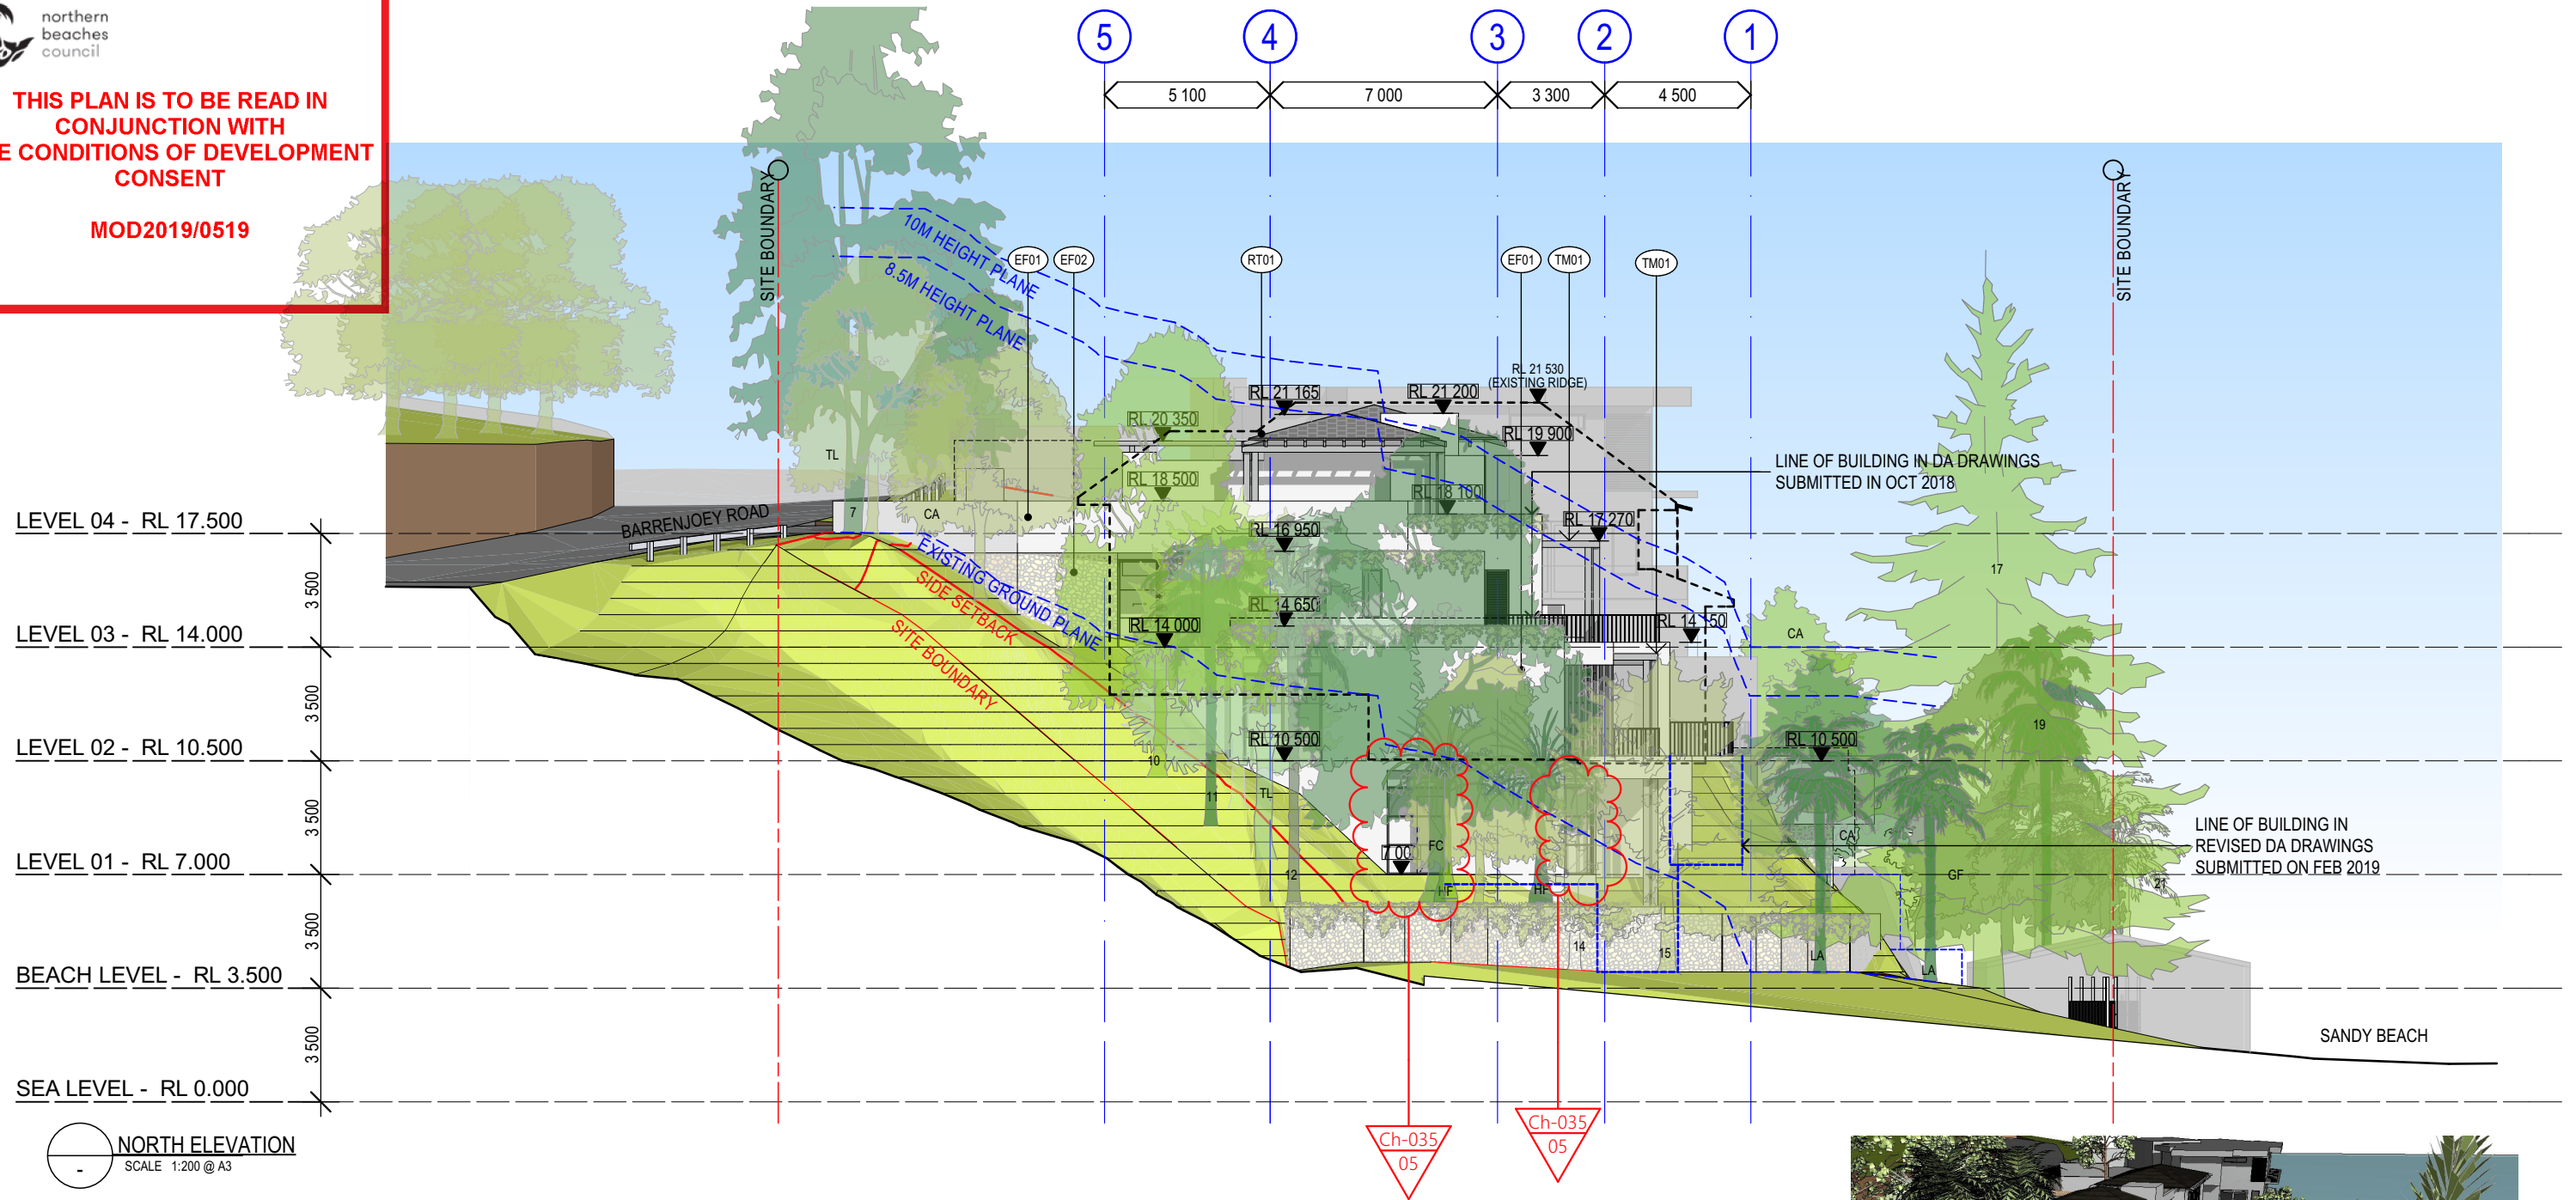


MATERIAL FINISHES



RT01
ROOF TILES
TIMBER SHINGLES

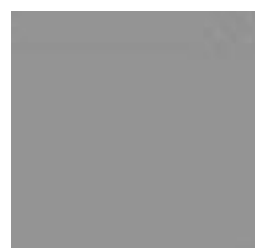


EF01
EXTERNAL WALL FINISH
MID GREY

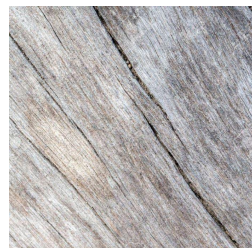

TM01
PERGOLAS, SCREENS
TIMBER: WEATHERED



TM01
LATHS ABOVE PERGOLA
TIMBER: WEATHERED

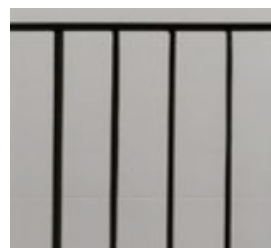

BAL01
BALUSTRADE
STEEL BLACK POWDERCOATED



EG01
GLASS



3D NORTH ELEVATION
SCALE NTS @ A3

COTTEEPARKER 



SYDNEY
T 61 2 9366 1133
COTTEE PARKER ARCHITECTS PTY LTD
ABN 77 010 924 106
COTTEEPARKER.COM.AU

COPYRIGHT COTTEE PARKER ARCHITECTS PTY LTD
Nominated Architect Cottee Parker JPRA
Martin Timms NSW Reg No. 10093
V:\1800\18005617 Leibowitz House\2 Production\ArchCAD\5617 Leibowitz House 5455 Stage 02 (2).ph: 22/10/2019: 11:57 AM

0 2 4 6 8 10
SCALE 1:200 @ A3

05	SEC 455 ISSUE 02	17/10/2019	AK	AK
04	SEC 455 ISSUE	11/07/19	AK	AK
03	CONSULTANT COORDINATION	09/04/2019	TN	DR DR
02	DA SUBMISSION	06/02/2019	TN	DR DR
01	DA SUBMISSION	02/10/2018	TN	DR DR
ISSUE PURPOSE		DATE	D.	C. A.
STATUS				

LEIBOWITZ HOUSE
999 BARRENJOEY ROAD, PALM BEACH
CLIENT - STEPHEN & PAM LEIBOWITZ
TITLE
NORTH ELEVATION
JOB No 5617
DWG No DA3002
ISSUE 05

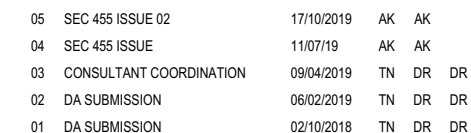 

STATUS

JOB No

5617

LEIBOWITZ HOUSE

999 BARRENJOEY ROAD, PALM BEACH

CLIENT - STEPHEN & PAM LEIBOWITZ

TITLE

WEST ELEVATION

DWG No	ISSUE
--------	-------

DA3003 05

05