


APPROVED DEVELOPMENT CONSENT PLANS

NOTE: THESE PLANS MUST BE CONJUNCTION WITH THE DEVELOPMENT CONSENT PLANS OF

THIS APPROVAL DOES NOT AUTHORISE ANY WORKS ON THE ADJACENT ROAD RESERVE OR ANY COUNCIL RESERVE.

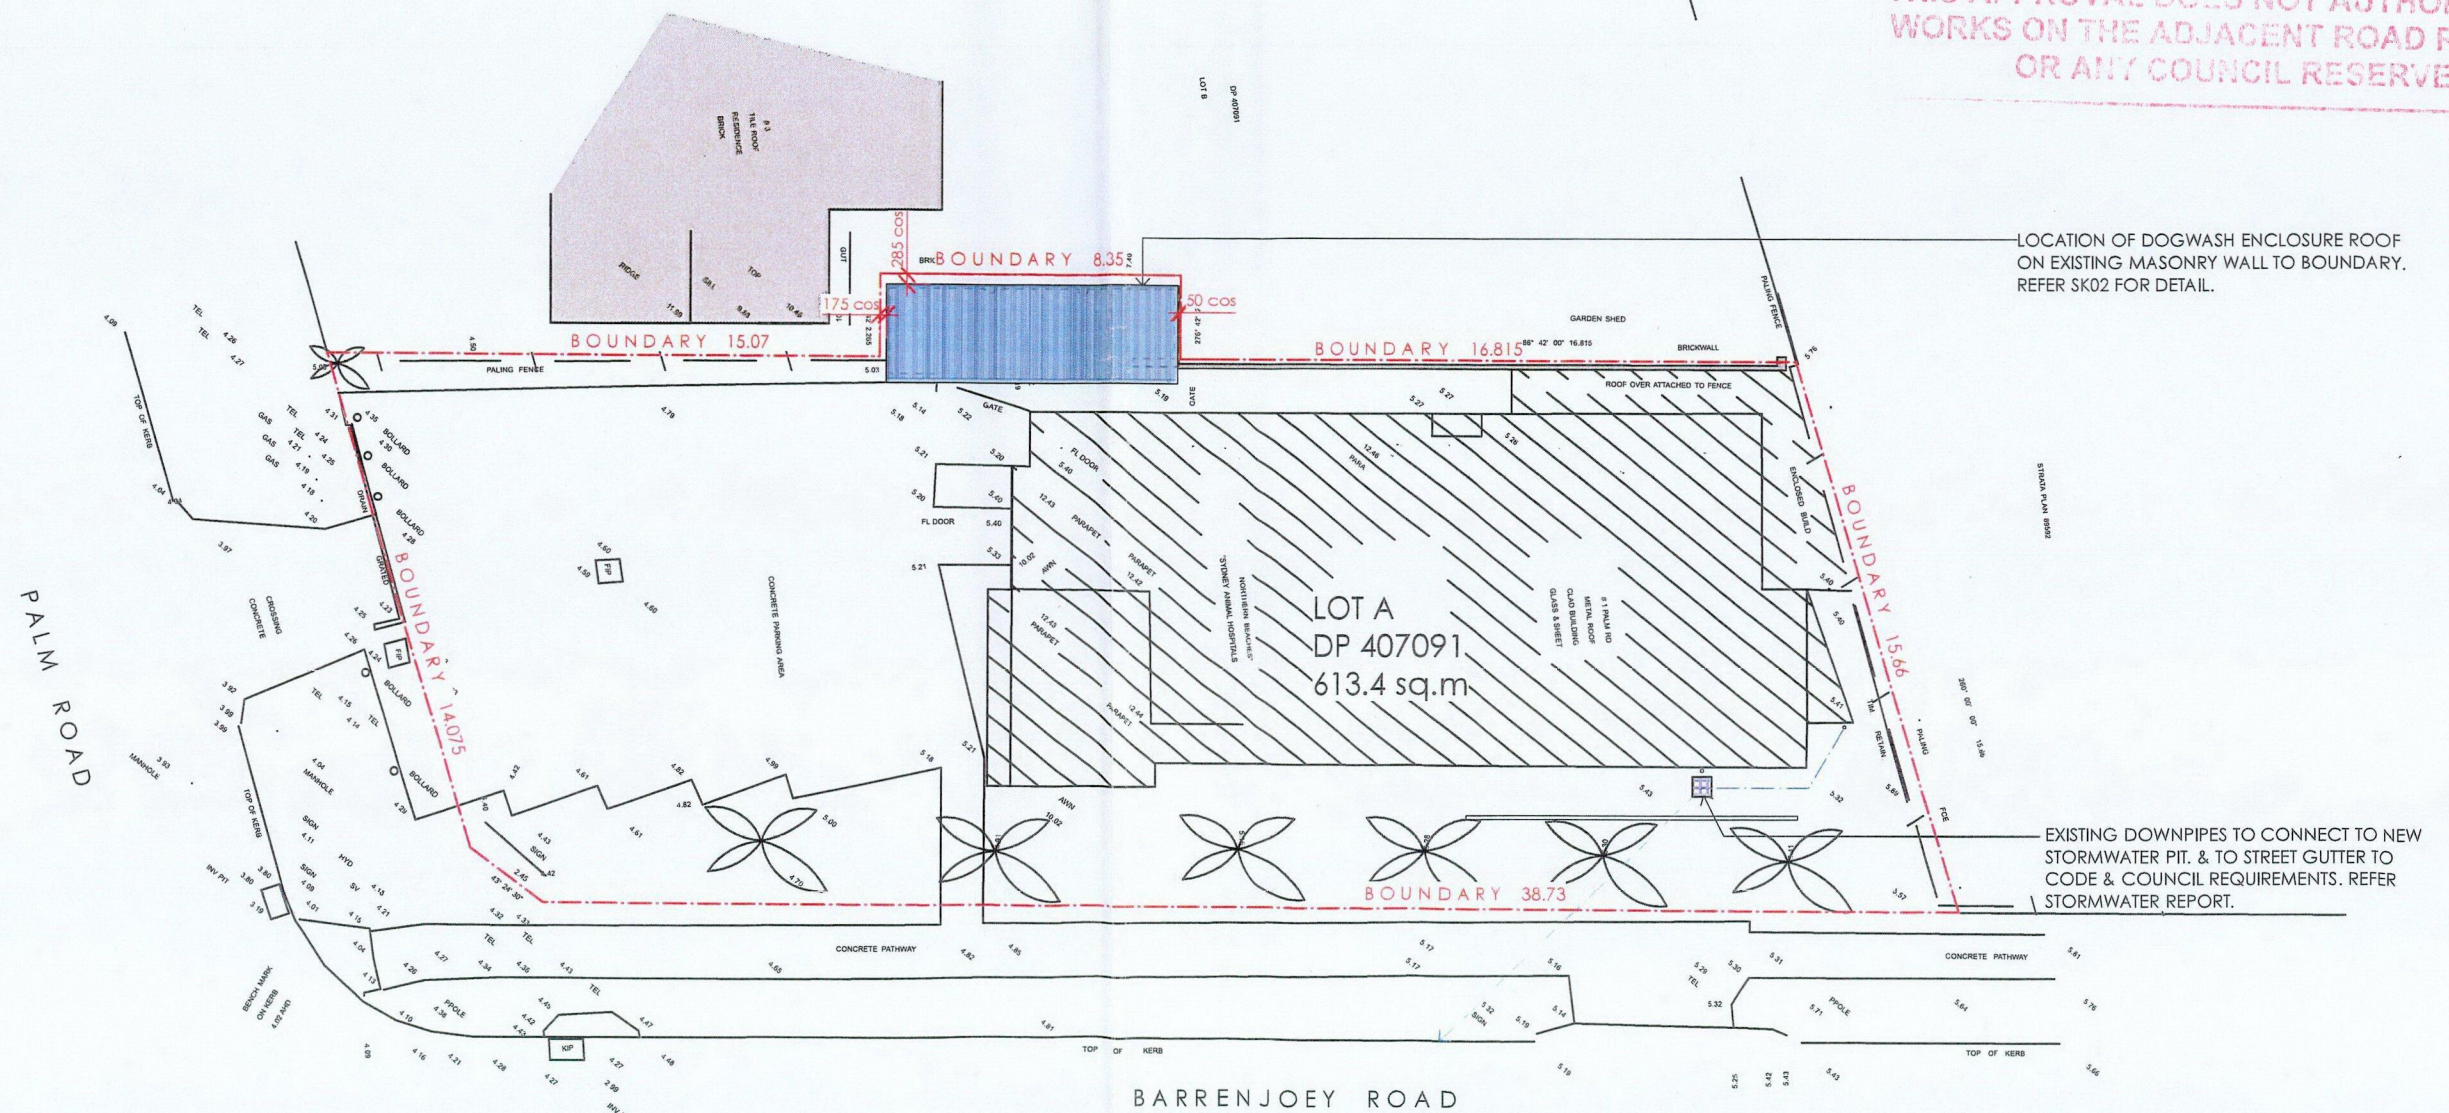


1 SITE PLAN




SYDNEY ANIMAL HOSPITAL - NORTHERN BEACHES 1 PALM ROAD NEWPORT NSW 2106


PROJECT	DOG WASH HOUSING	ANDY LEHMAN	DWG. NO.	SK. 01
DRAWING	PROPOSED DOGWASH SHELTER	ANDY LEHMAN	SCALE	1:200@A3
NOTES	Please print in A3 or A1. This drawing is copyright and is not to be used without written consent. Use written dimensions only. Verify dimensions on site prior to construction. To be read in conjunction with written specifications.			
		DATE	17 MAY 2016	
		ISSUE		

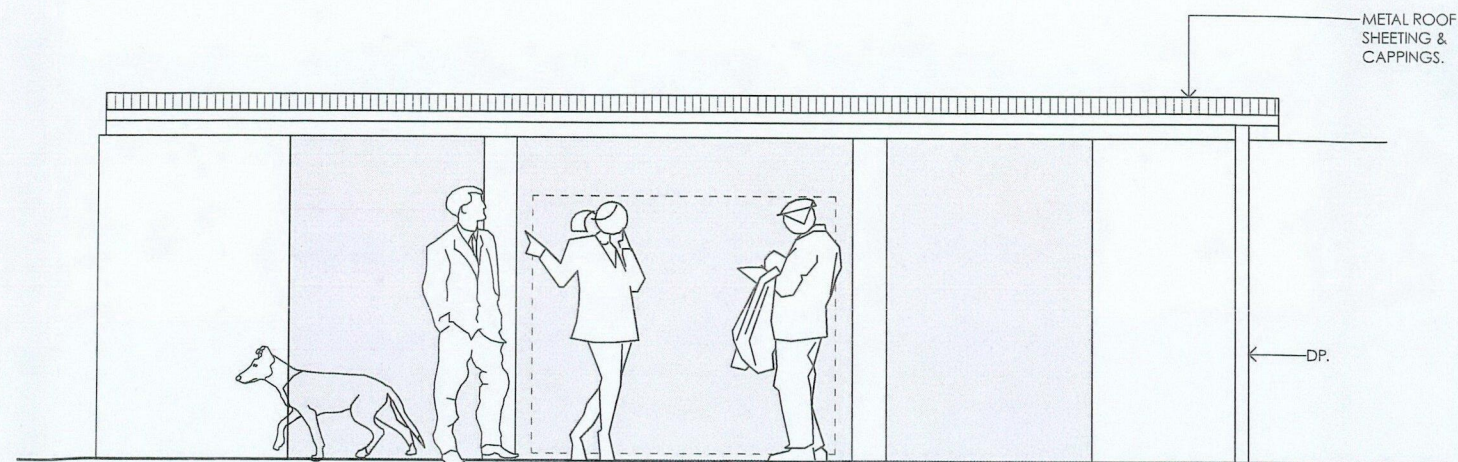


3 ELEVATION

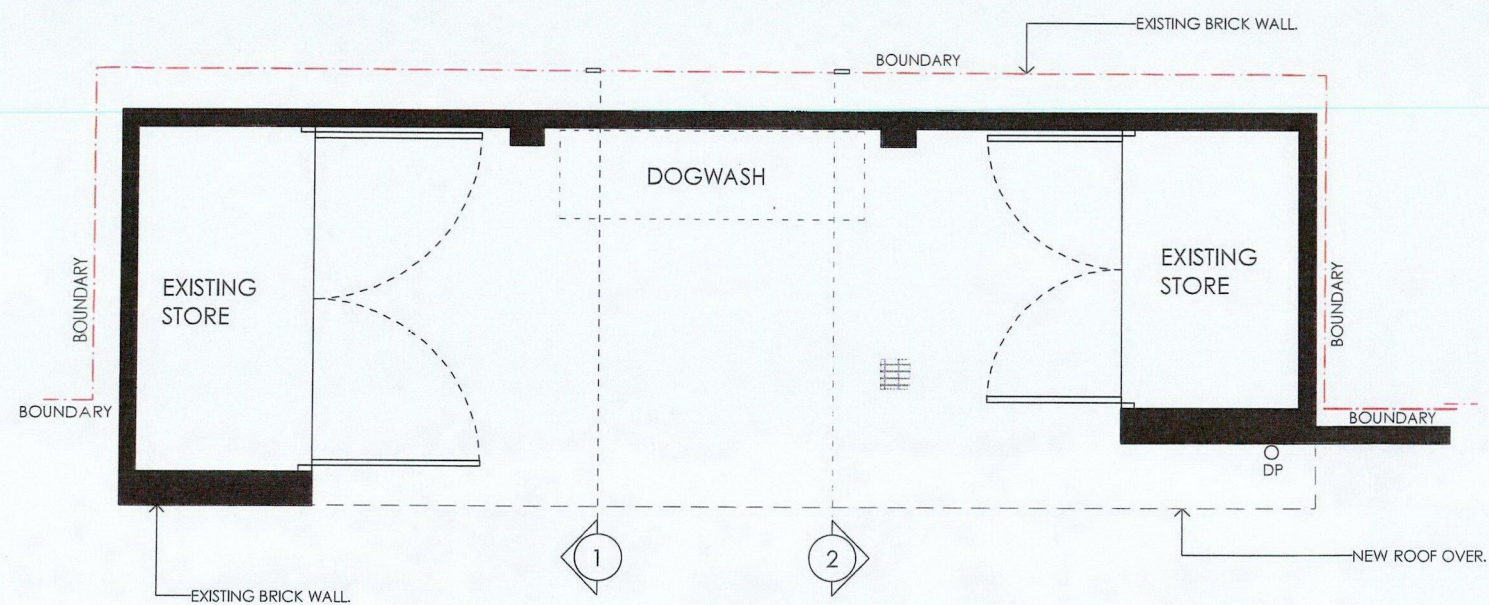

1 PLAN

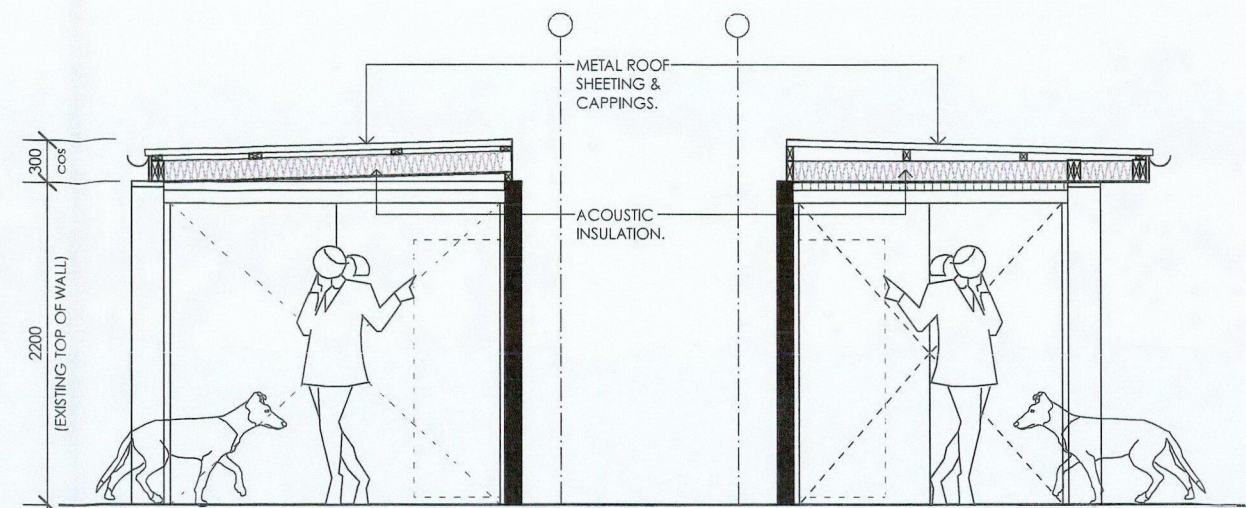

4 SECTIONS

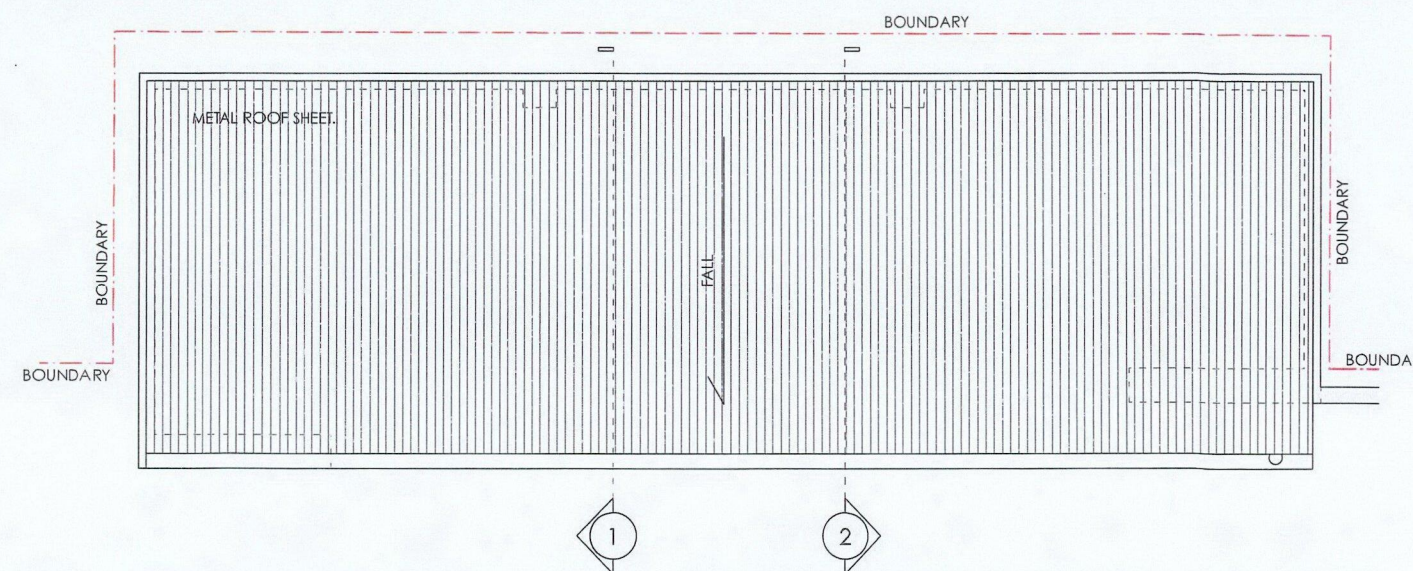


2 ROOF PLAN

**APPROVED DEVELOPMENT
CONSENT PLANS**

NOTE: THESE PLANS MUST BE READ IN
CONJUNCTION WITH THE CONDITIONS OF
DEVELOPMENT CONSENT

THIS APPROVAL DOES NOT AUTHORISE ANY
WORKS ON THE ADJACENT ROAD RESERVE
OR ANY COUNCIL RESERVE.

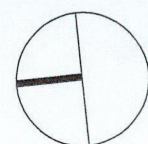

SYDNEY ANIMAL HOSPITAL - NORTHERN BEACHES
1 PALM ROAD NEWPORT NSW 2106

PROJECT	DOG WASH HOUSING	ANDY LEHMAN	DWG. NO.	SK. 04
DRAWING	PROPOSED DOG WASH SHELTER	AVALON BEACH NSW 2107	SCALE	1:50@A3
NOTES	Please print in A3 or A1. This drawing is copyright and is not to be used without written consent. Use written dimensions only. Verify dimensions on site prior to construction. To be read in conjunction to written Specifications.		DATE	17 MAY 2016
		Email: andy@andylehman.com.au	ISSUE	
		If in doubt ask.		