


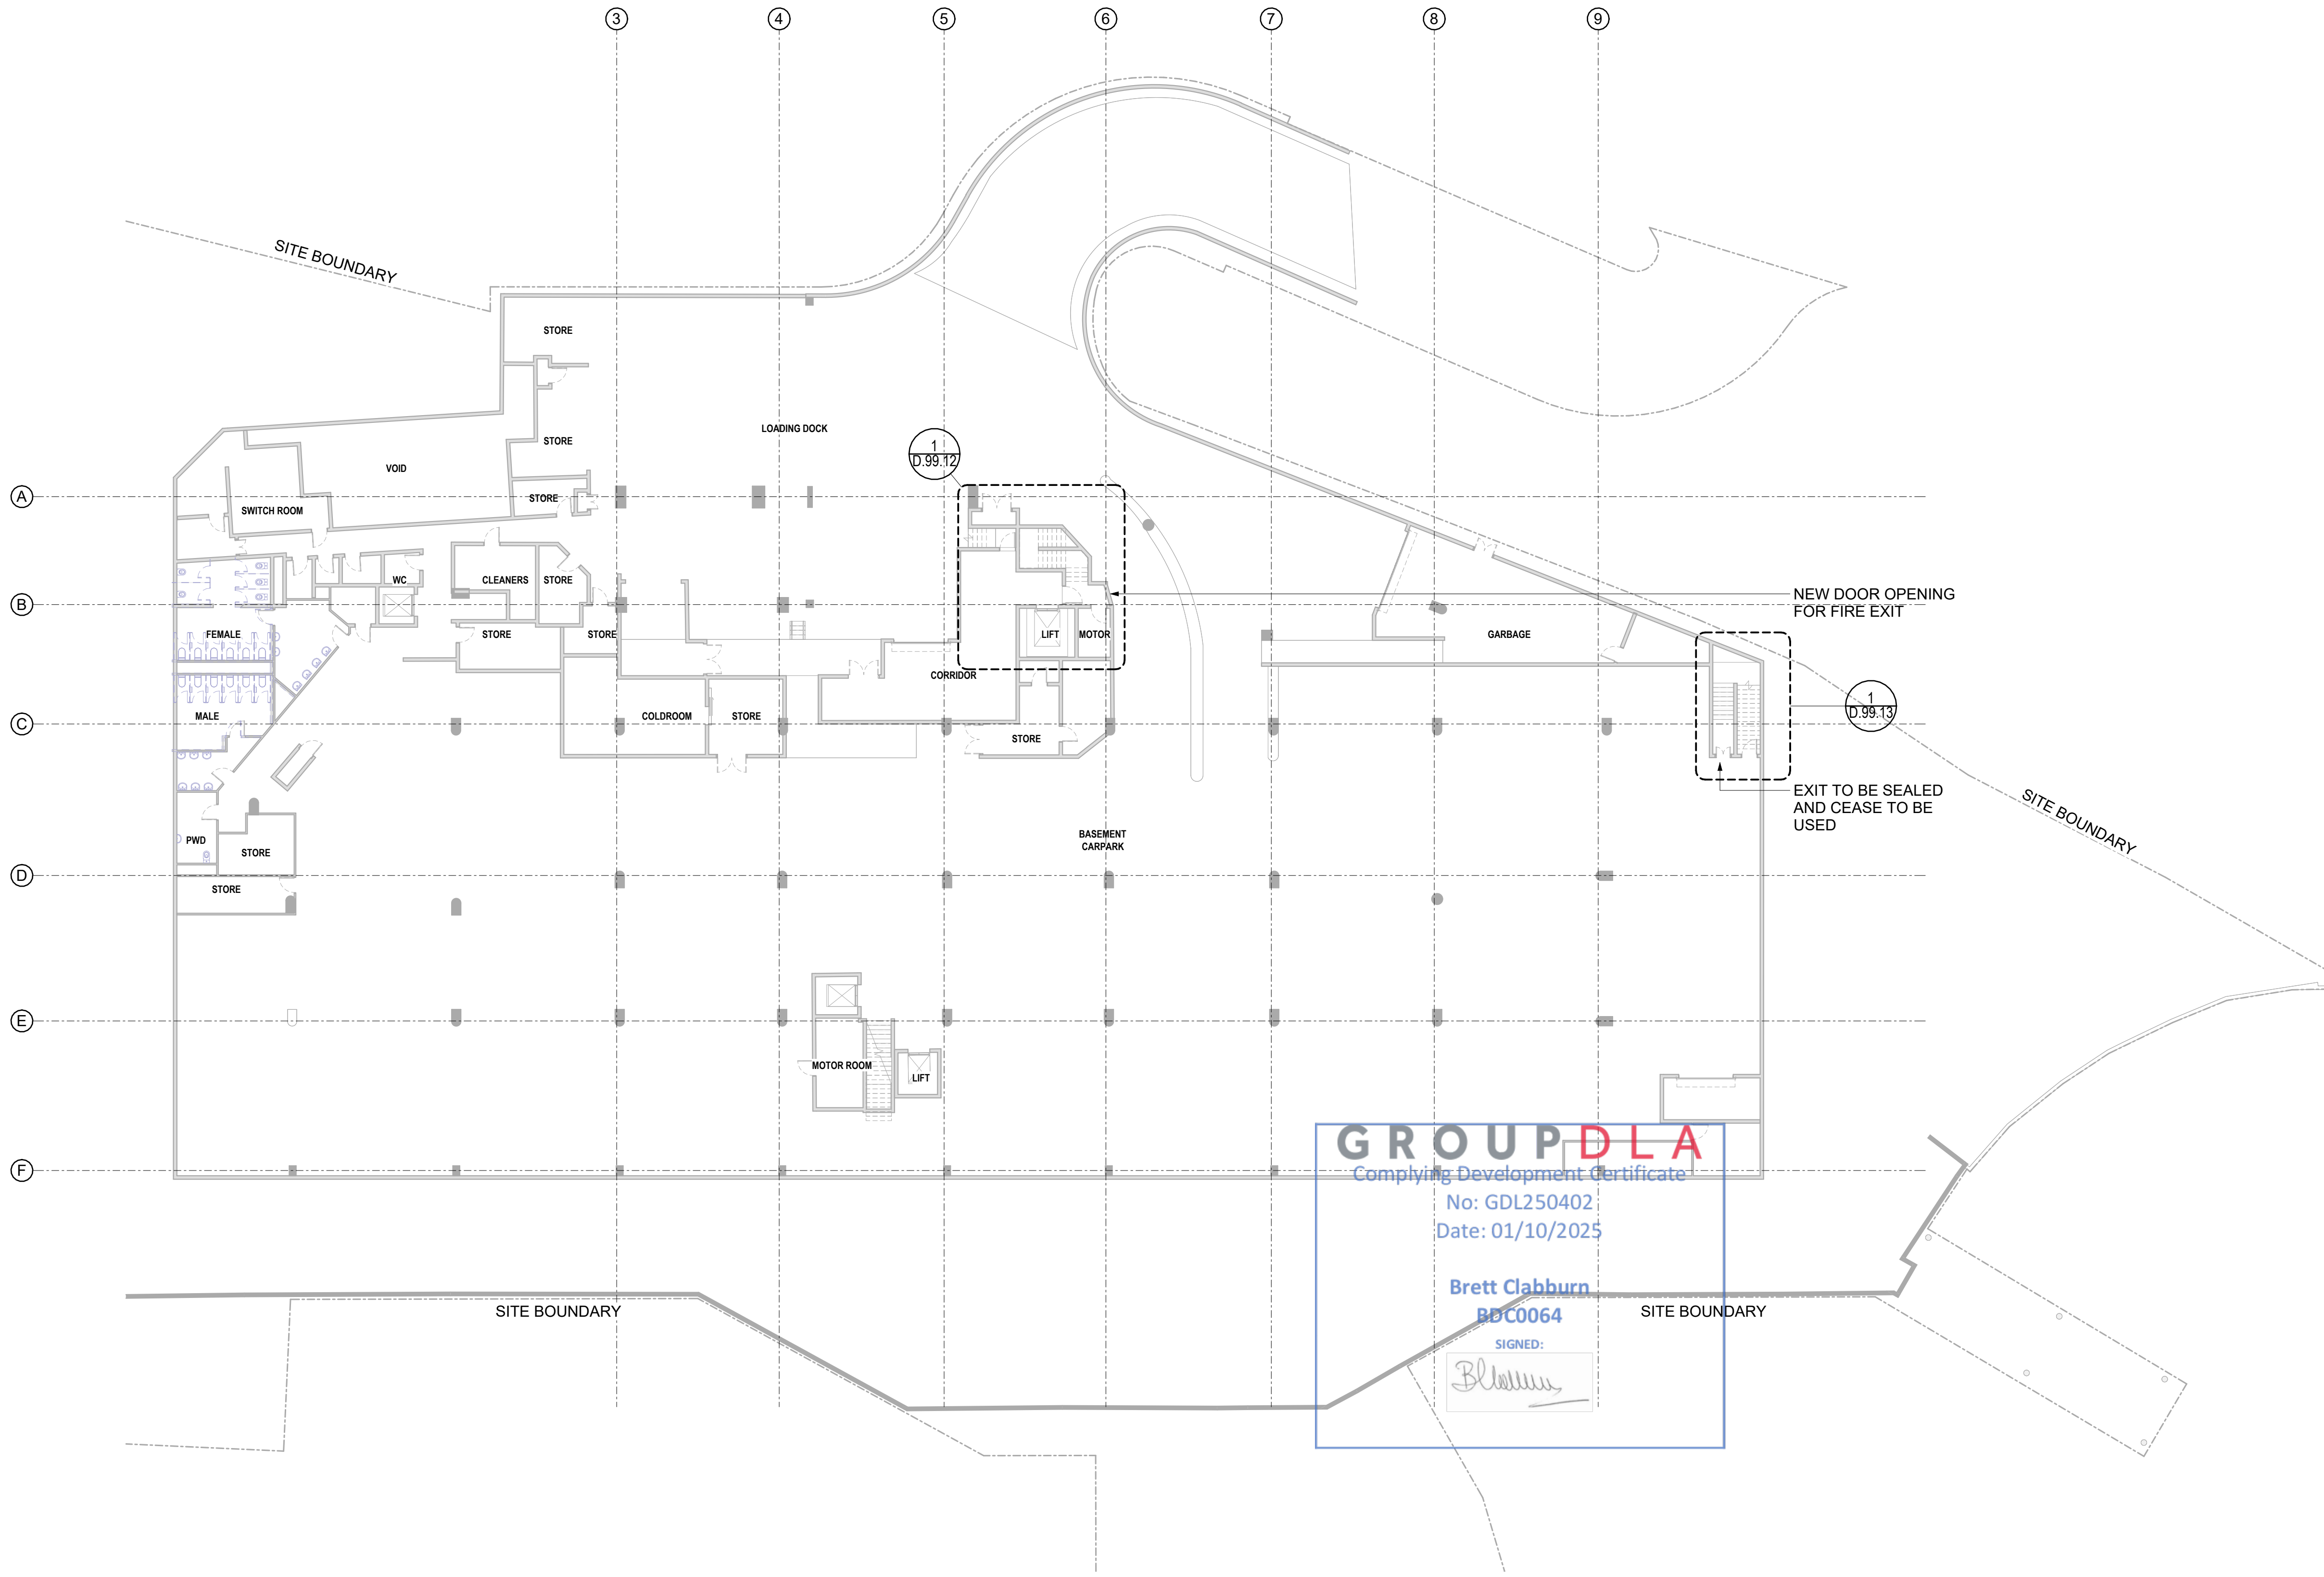

GROUP DLA
Complying Development Certificate
No: GDL250402
Date: 01/10/2025

Brett Clabburn
BDC0064
SIGNED: *[Signature]*

DISCLAIMER:

Little Boat Projects Pty Ltd retains all common law, statutory law, and other rights, including copyright and intellectual property rights, in respect of this document.
The recipient indemnifies Little Boat Projects against all claims resulting from the use of this document for any purpose other than its intended use, unauthorized changes, or reuse of the document on other projects without the permission of Little Boat Projects.
Under no circumstance shall the transfer of this document be deemed a sale or constitute a transfer of the license to use this document.
Do not scale from drawings. All dimensions are to be checked on-site prior to the preparation of shop drawings and commencement of the works. All discrepancies to be brought to the attention of the author.

PROJECT STATUS
FOR CONSTRUCTION

Issue	Description	Date
1	FOR APPROVAL	30.07.25



PROJECT TITLE
MANLY WHARF ALTERATIONS
PROJECT ADDRESS
MANLY WHARF

DRAWING TITLE
FLOOR PLAN - BASEMENT

SCALE: @ A1
1 : 200


DATE:
30.07.25

DWG No:
D.99.10

PROJECT No:
2405

APPROVED BY:
Author

REV
D1

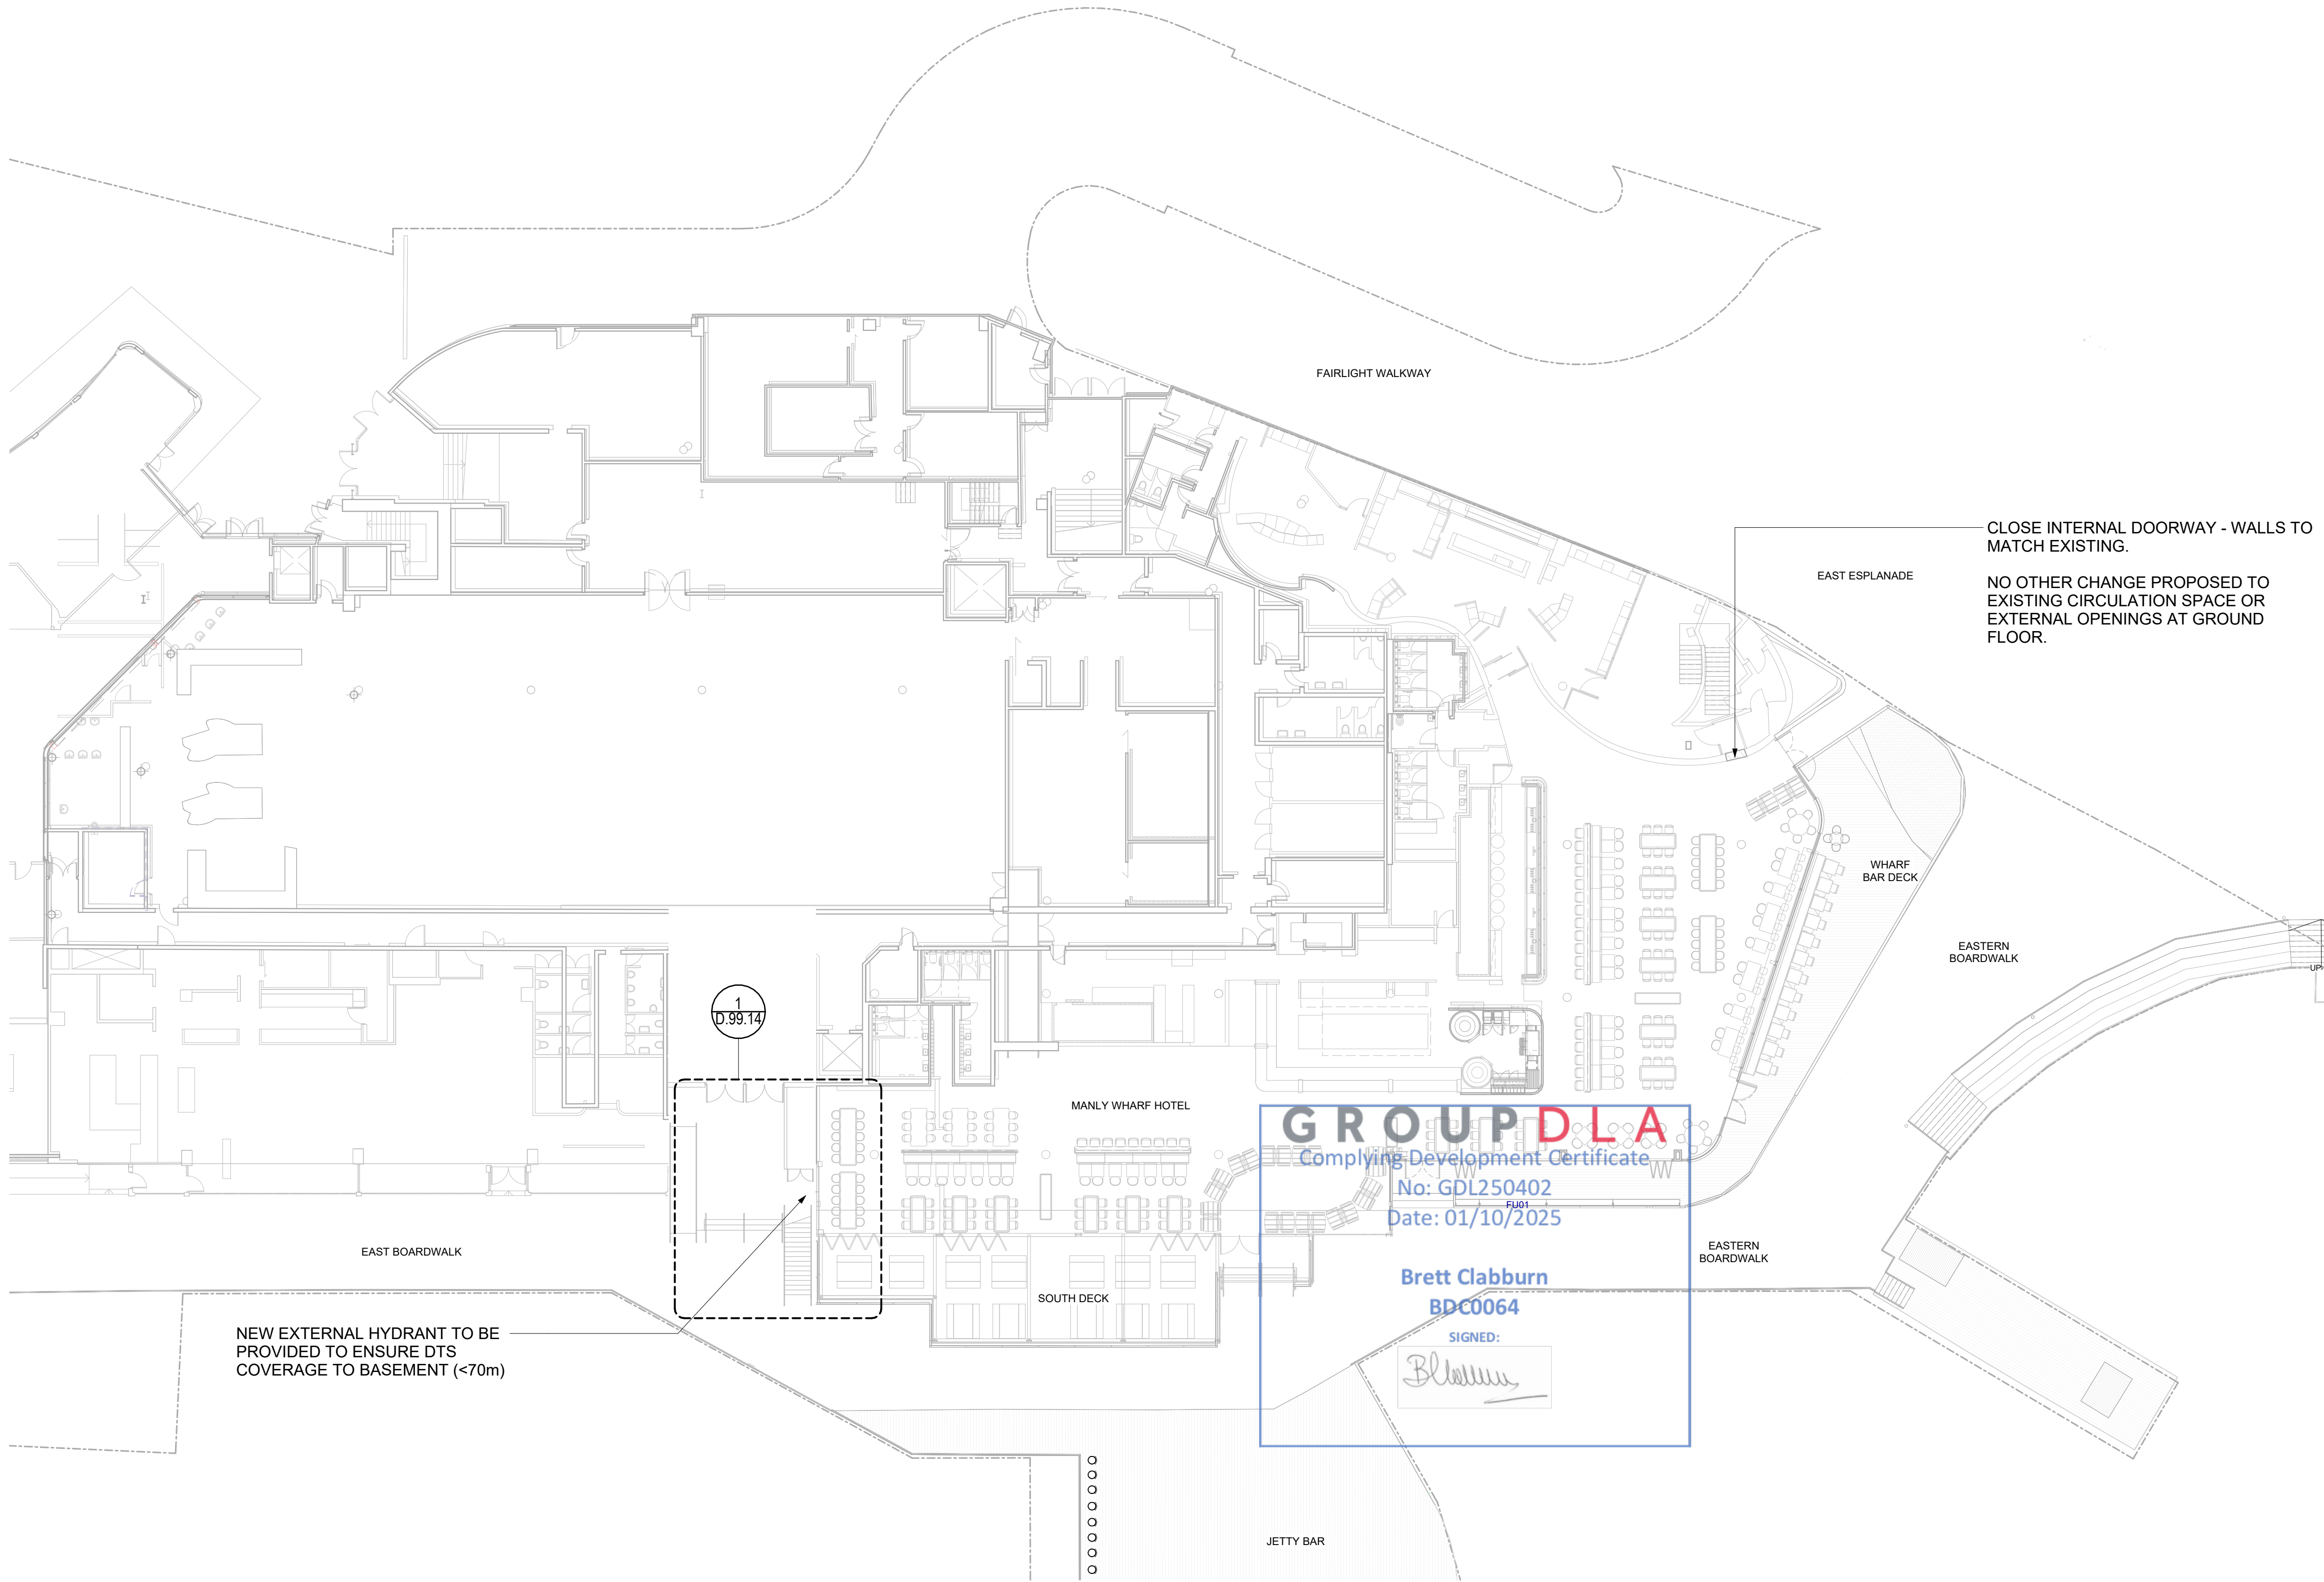

NEW EXTERNAL HYDRANT TO BE PROVIDED TO ENSURE DTS COVERAGE TO BASEMENT (<70m)

GROUPDLA
Complying Development Certificate
No: GDL250402
Date: 01/10/2025
Brett Clabburn
BDC0064
SIGNED:
B. Clabburn

DISCLAIMER:

Little Boat Projects Pty Ltd retains all common law, statutory law, and other rights, including copyright and intellectual property rights, in respect of this document.
The recipient indemnifies Little Boat Projects against all claims resulting from the use of this document for any purpose other than its intended use, unauthorized changes, or reuse of the document on other projects without the permission of Little Boat Projects.
Under no circumstance shall the transfer of this document be deemed a sale or constitute a transfer of the license to use this document.
Do not scale from drawings. All dimensions are to be checked on-site prior to the preparation of shop drawings and commencement of the works. All discrepancies to be brought to the attention of the author.

PROJECT STATUS
FOR CONSTRUCTION


Issue	Description	Date
2	FOR APPROVAL	31.07.25
1	FOR APPROVAL	30.07.25

PROJECT TITLE
MANLY WHARF ALTERATIONS
PROJECT ADDRESS
MANLY WHARF


DRAWING TITLE
FLOOR PLAN - GROUND

SCALE: @ A1
1 : 200
DATE:
31.07.25
DWG No:
D.99.11

PROJECT No:
2405
APPROVED BY:
Author
REV
D2

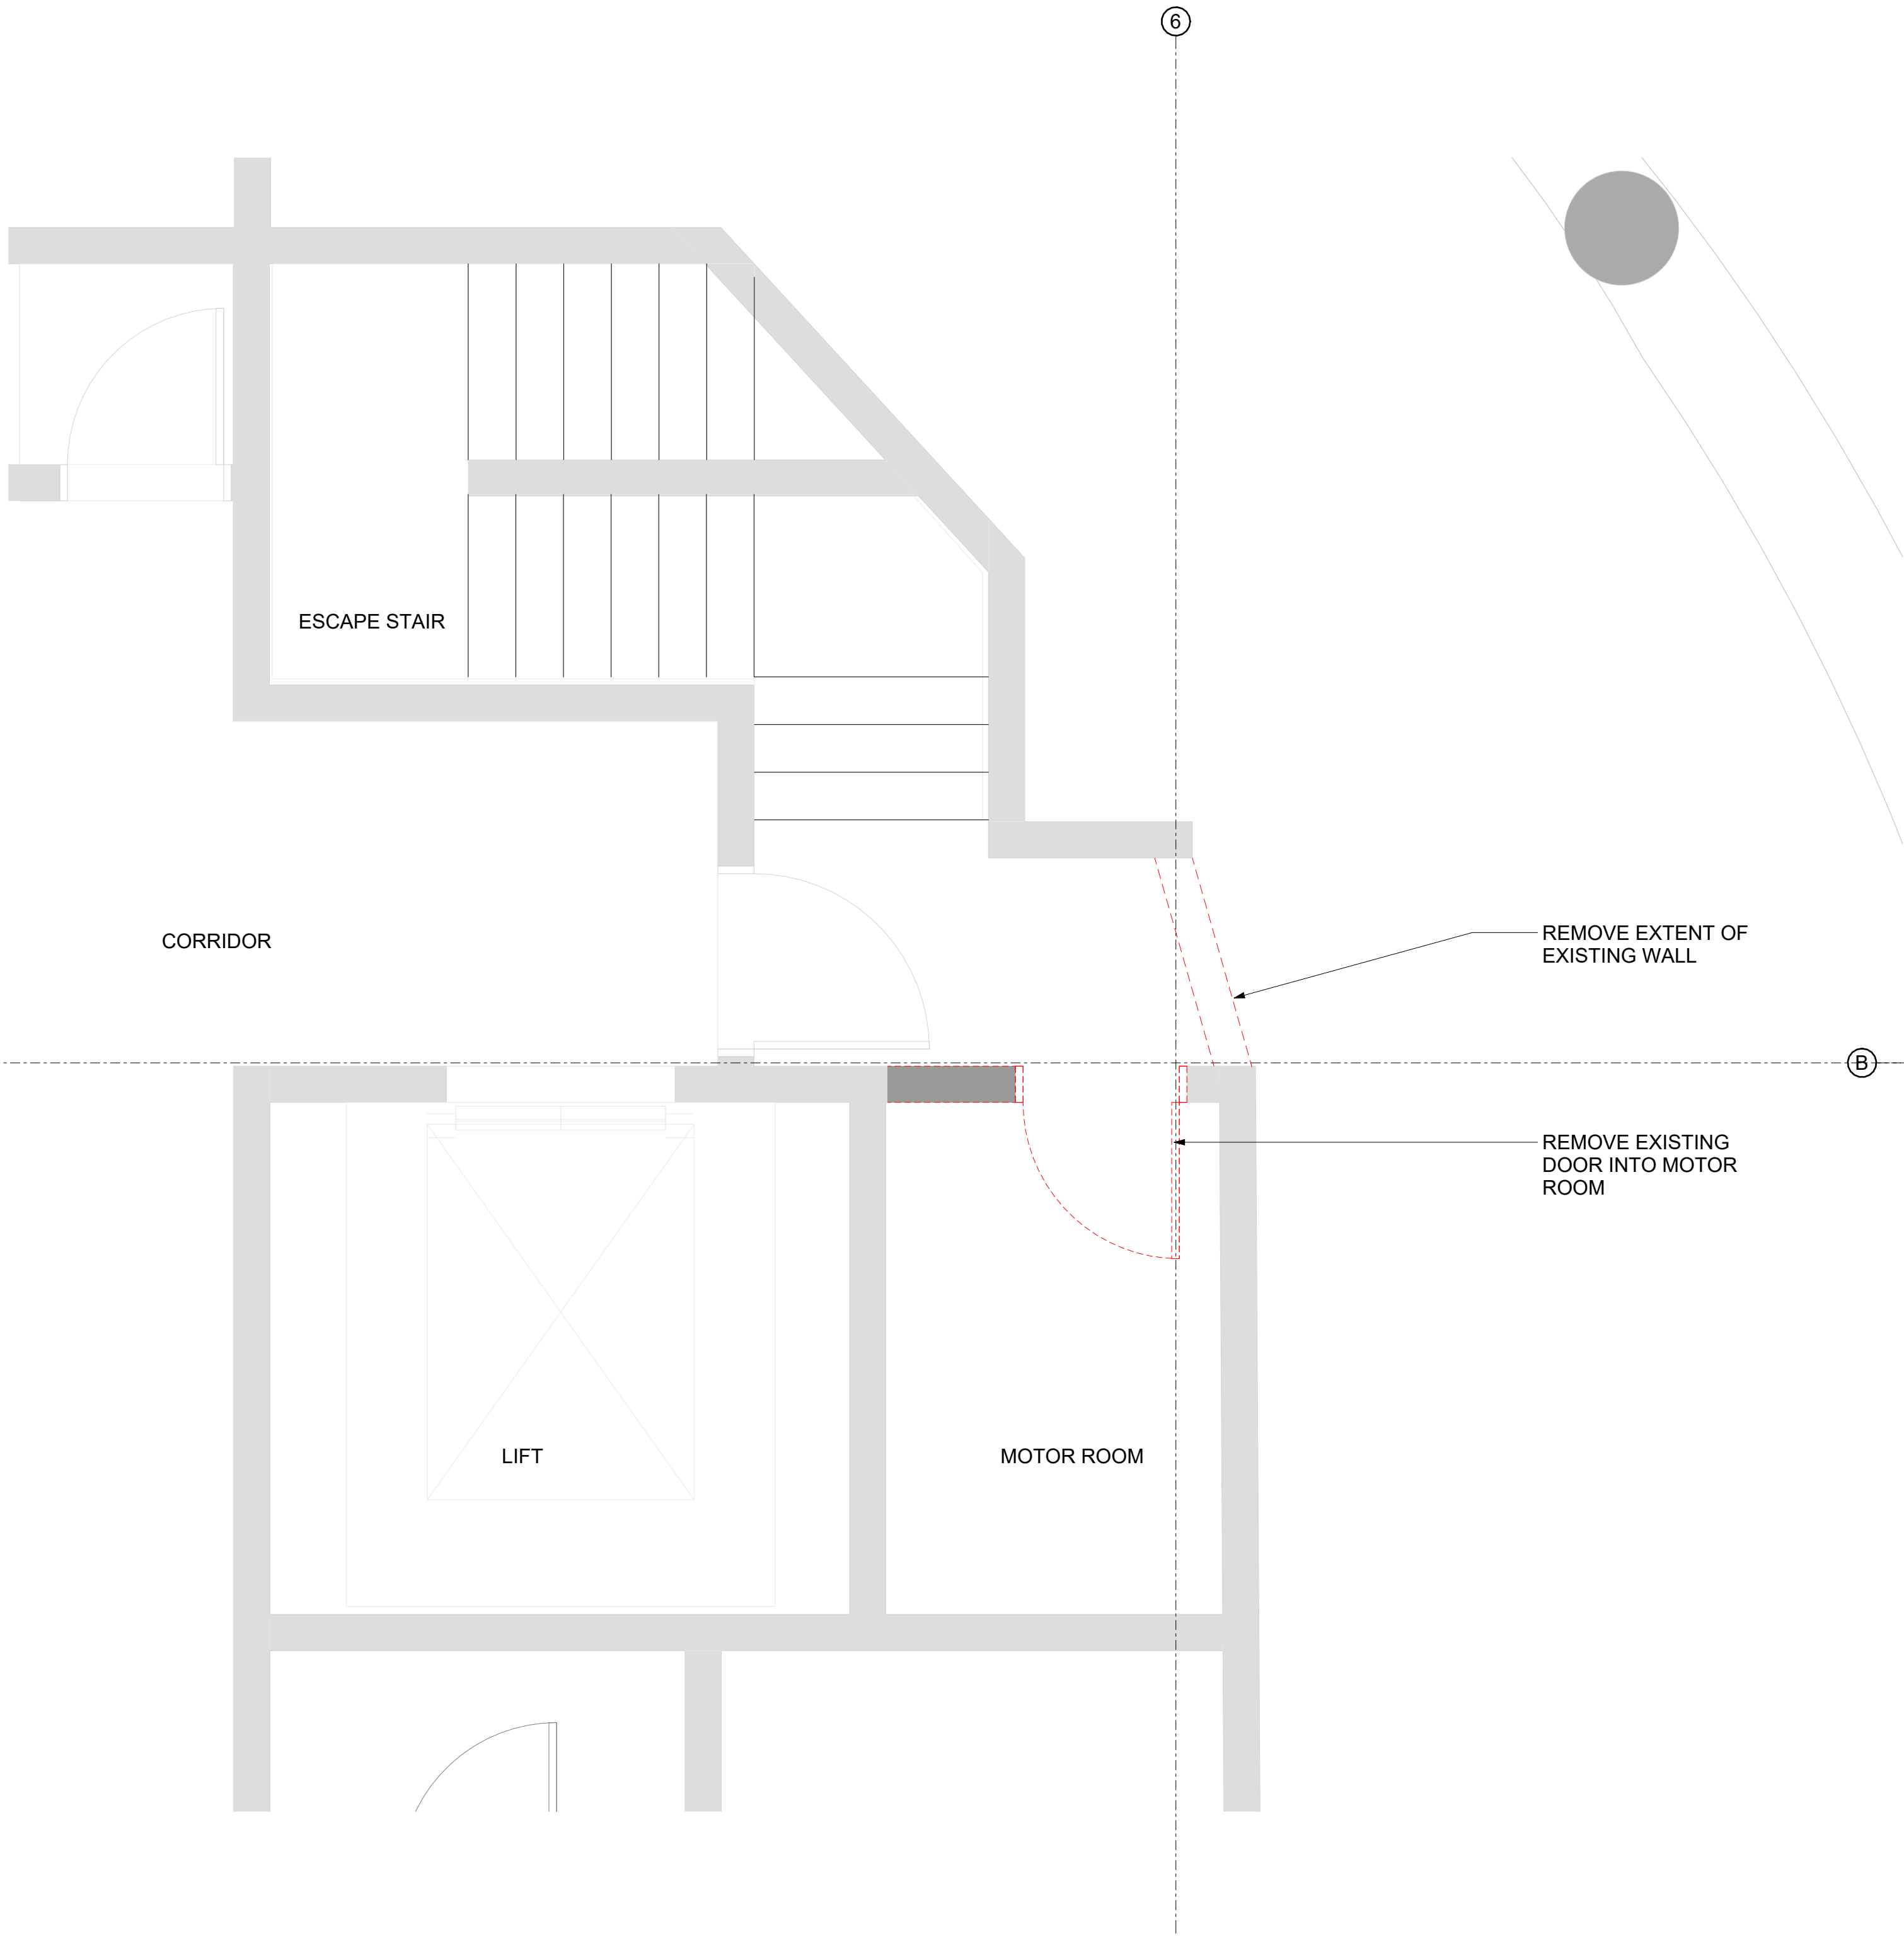


2
DEMOLITION PLAN - BASEMENT - NEW DOOR TO
ESCAPE STAIR
SCALE 1 : 25

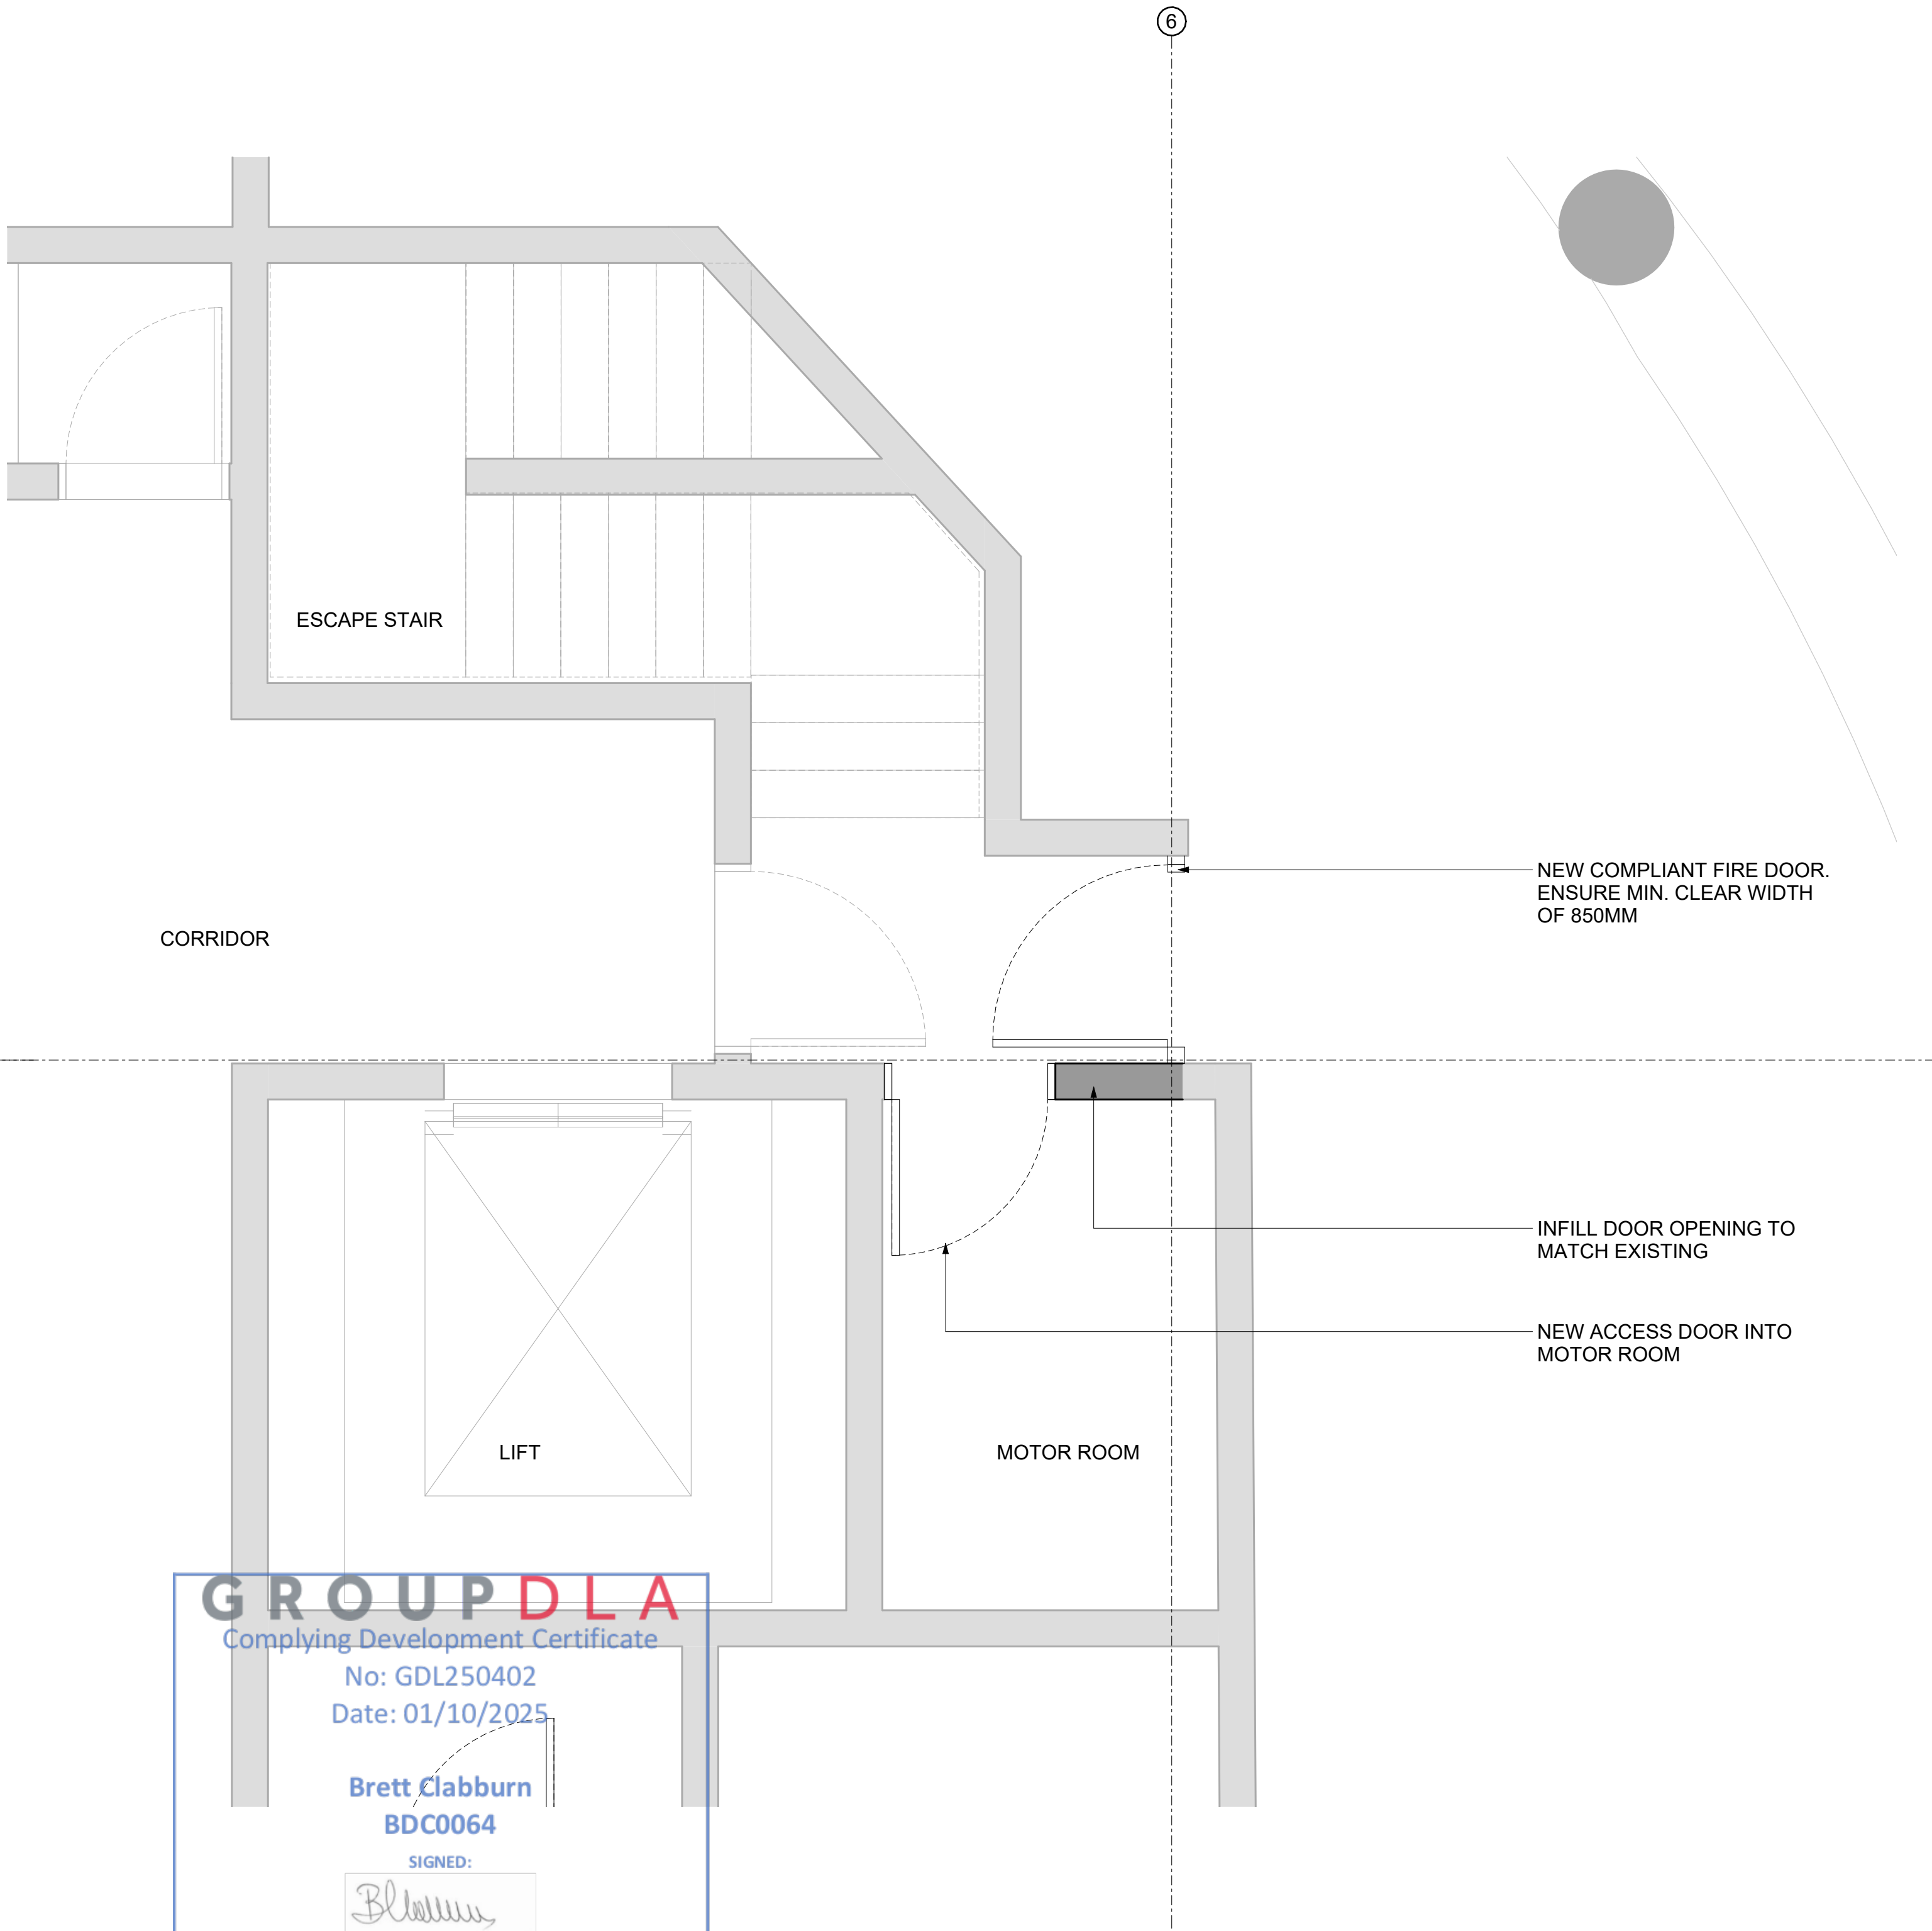


1
PROPOSED PLAN - BASEMENT - NEW DOOR TO
ESCAPE STAIR
SCALE 1 : 25

GROUP DLA
Complying Development Certificate
No: GDL250402
Date: 01/10/2025
Brett Clabburn
BDC0064
SIGNED:

Issue	Description	Date
1	FOR APPROVAL	30.07.25

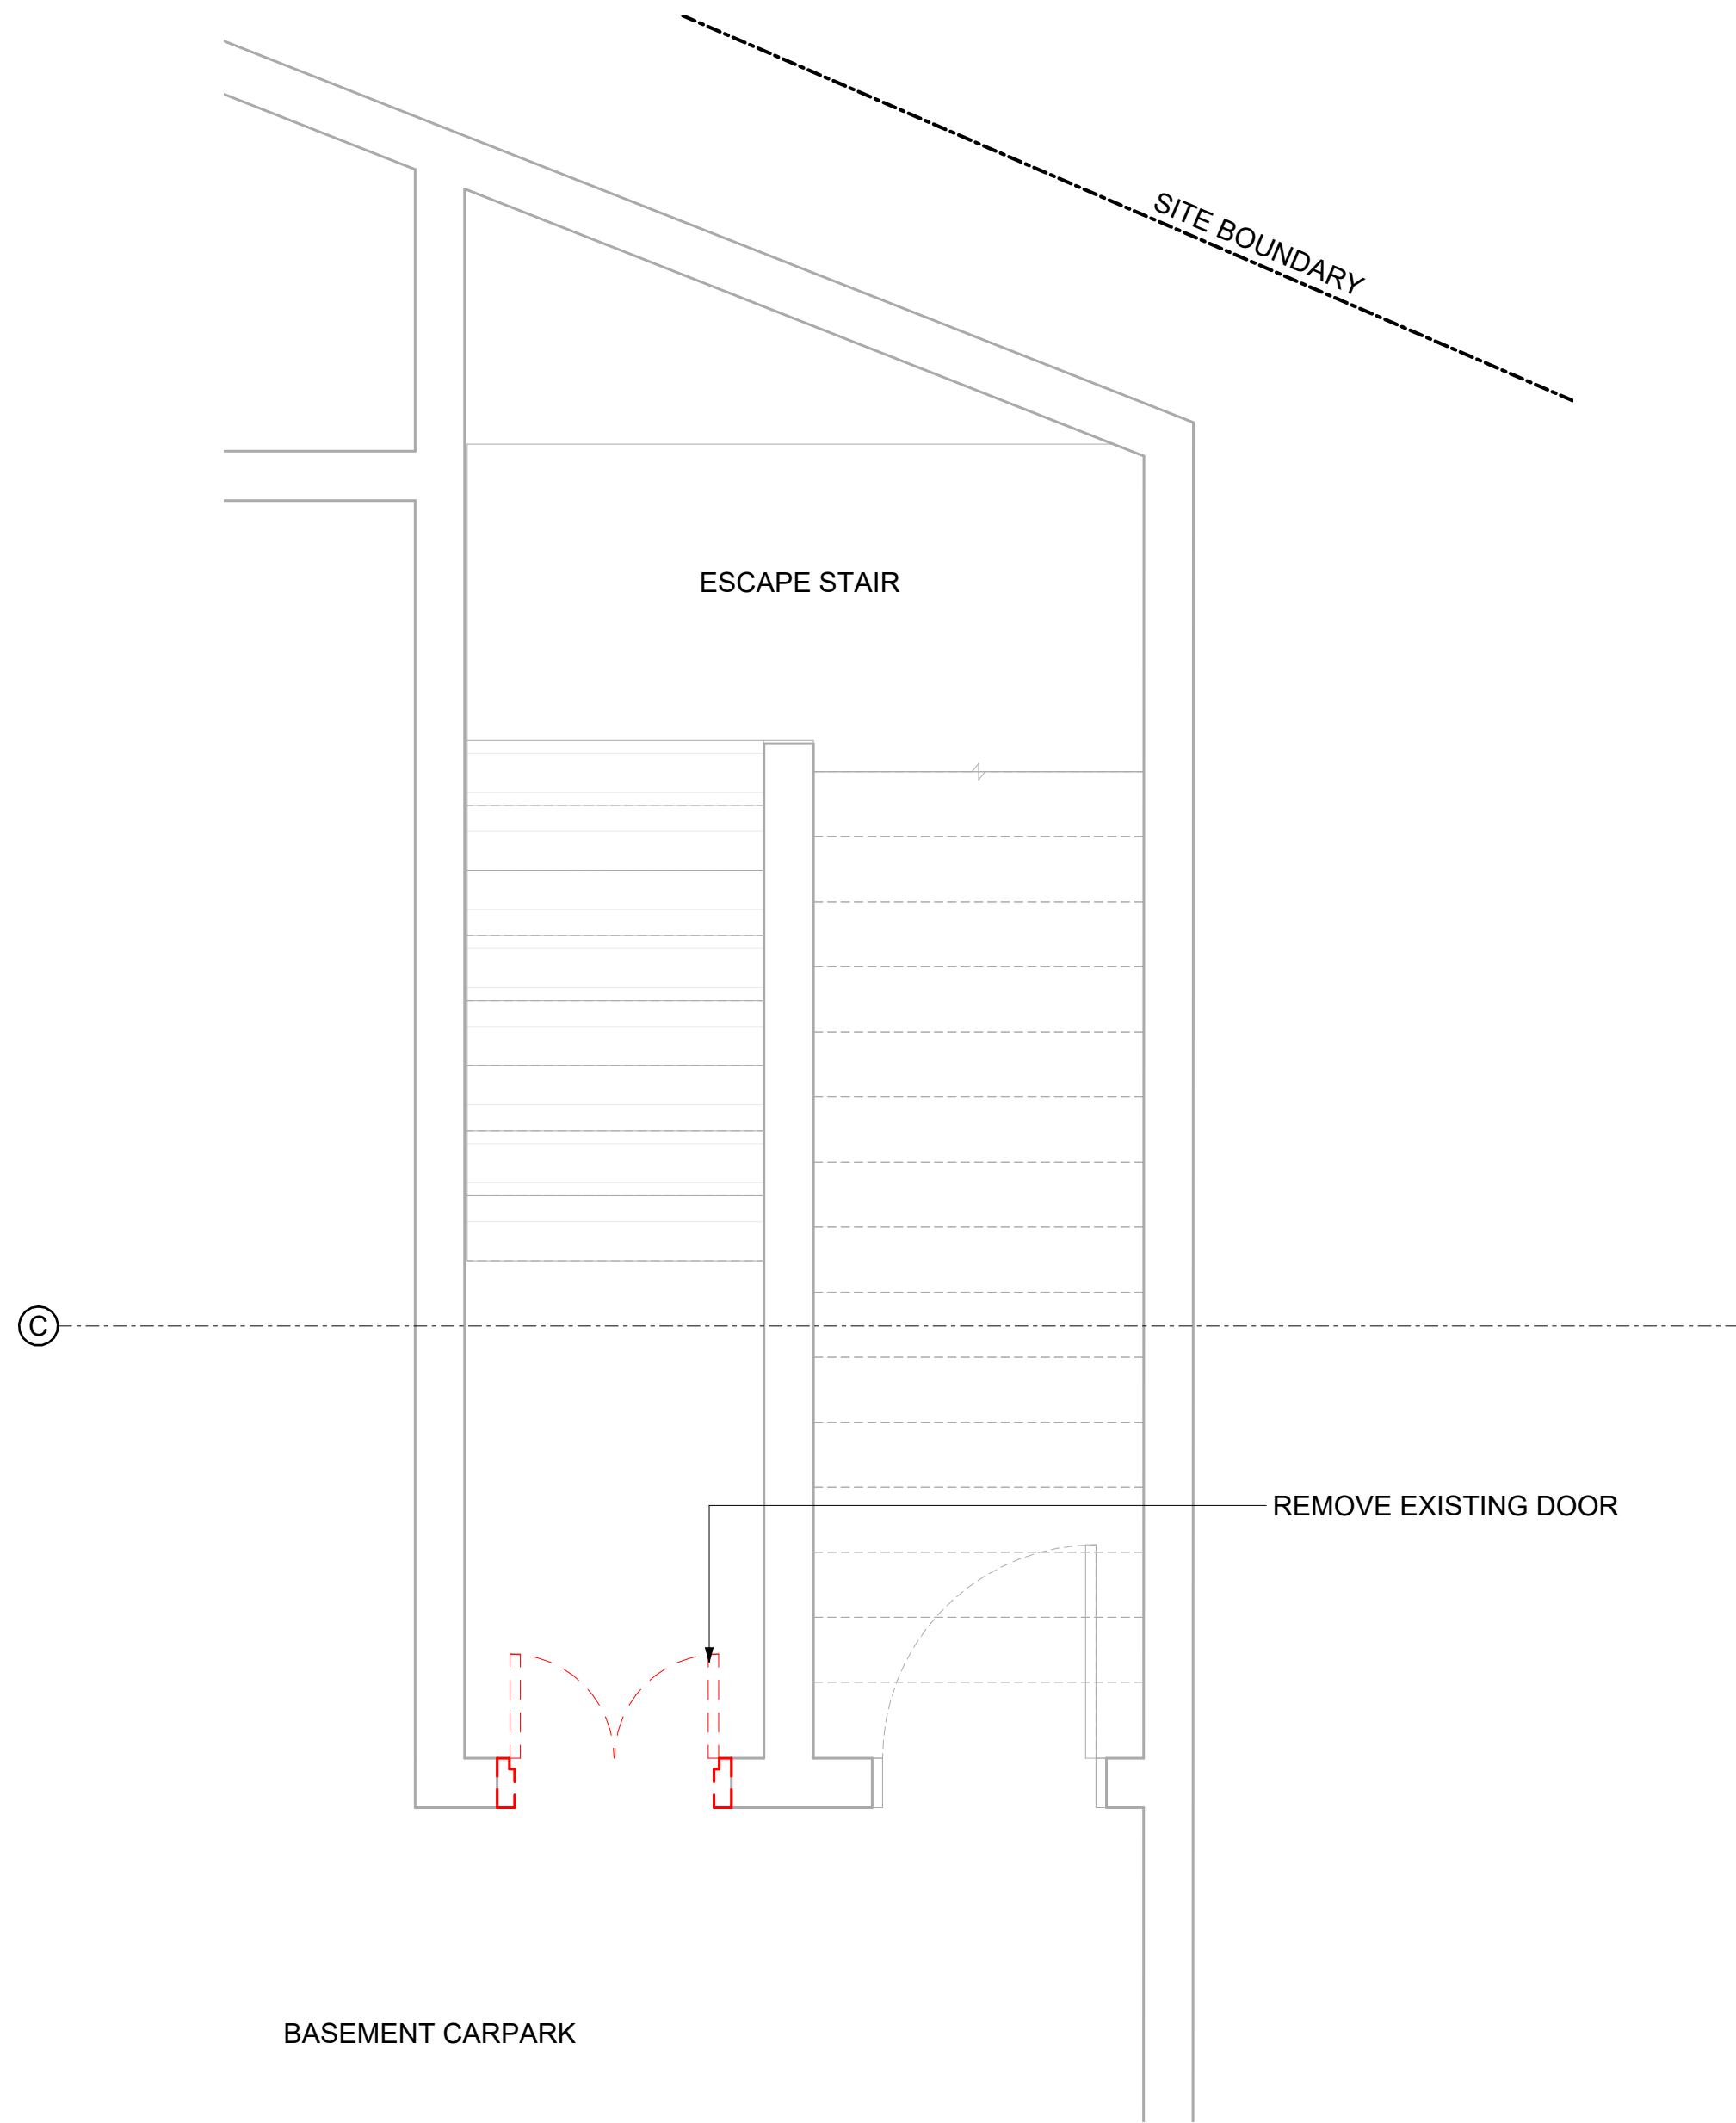

2
DEMOLITION PLAN - BASEMENT - ENCLOSE
EXISTING ESCAPE STAIR
SCALE 1 : 25

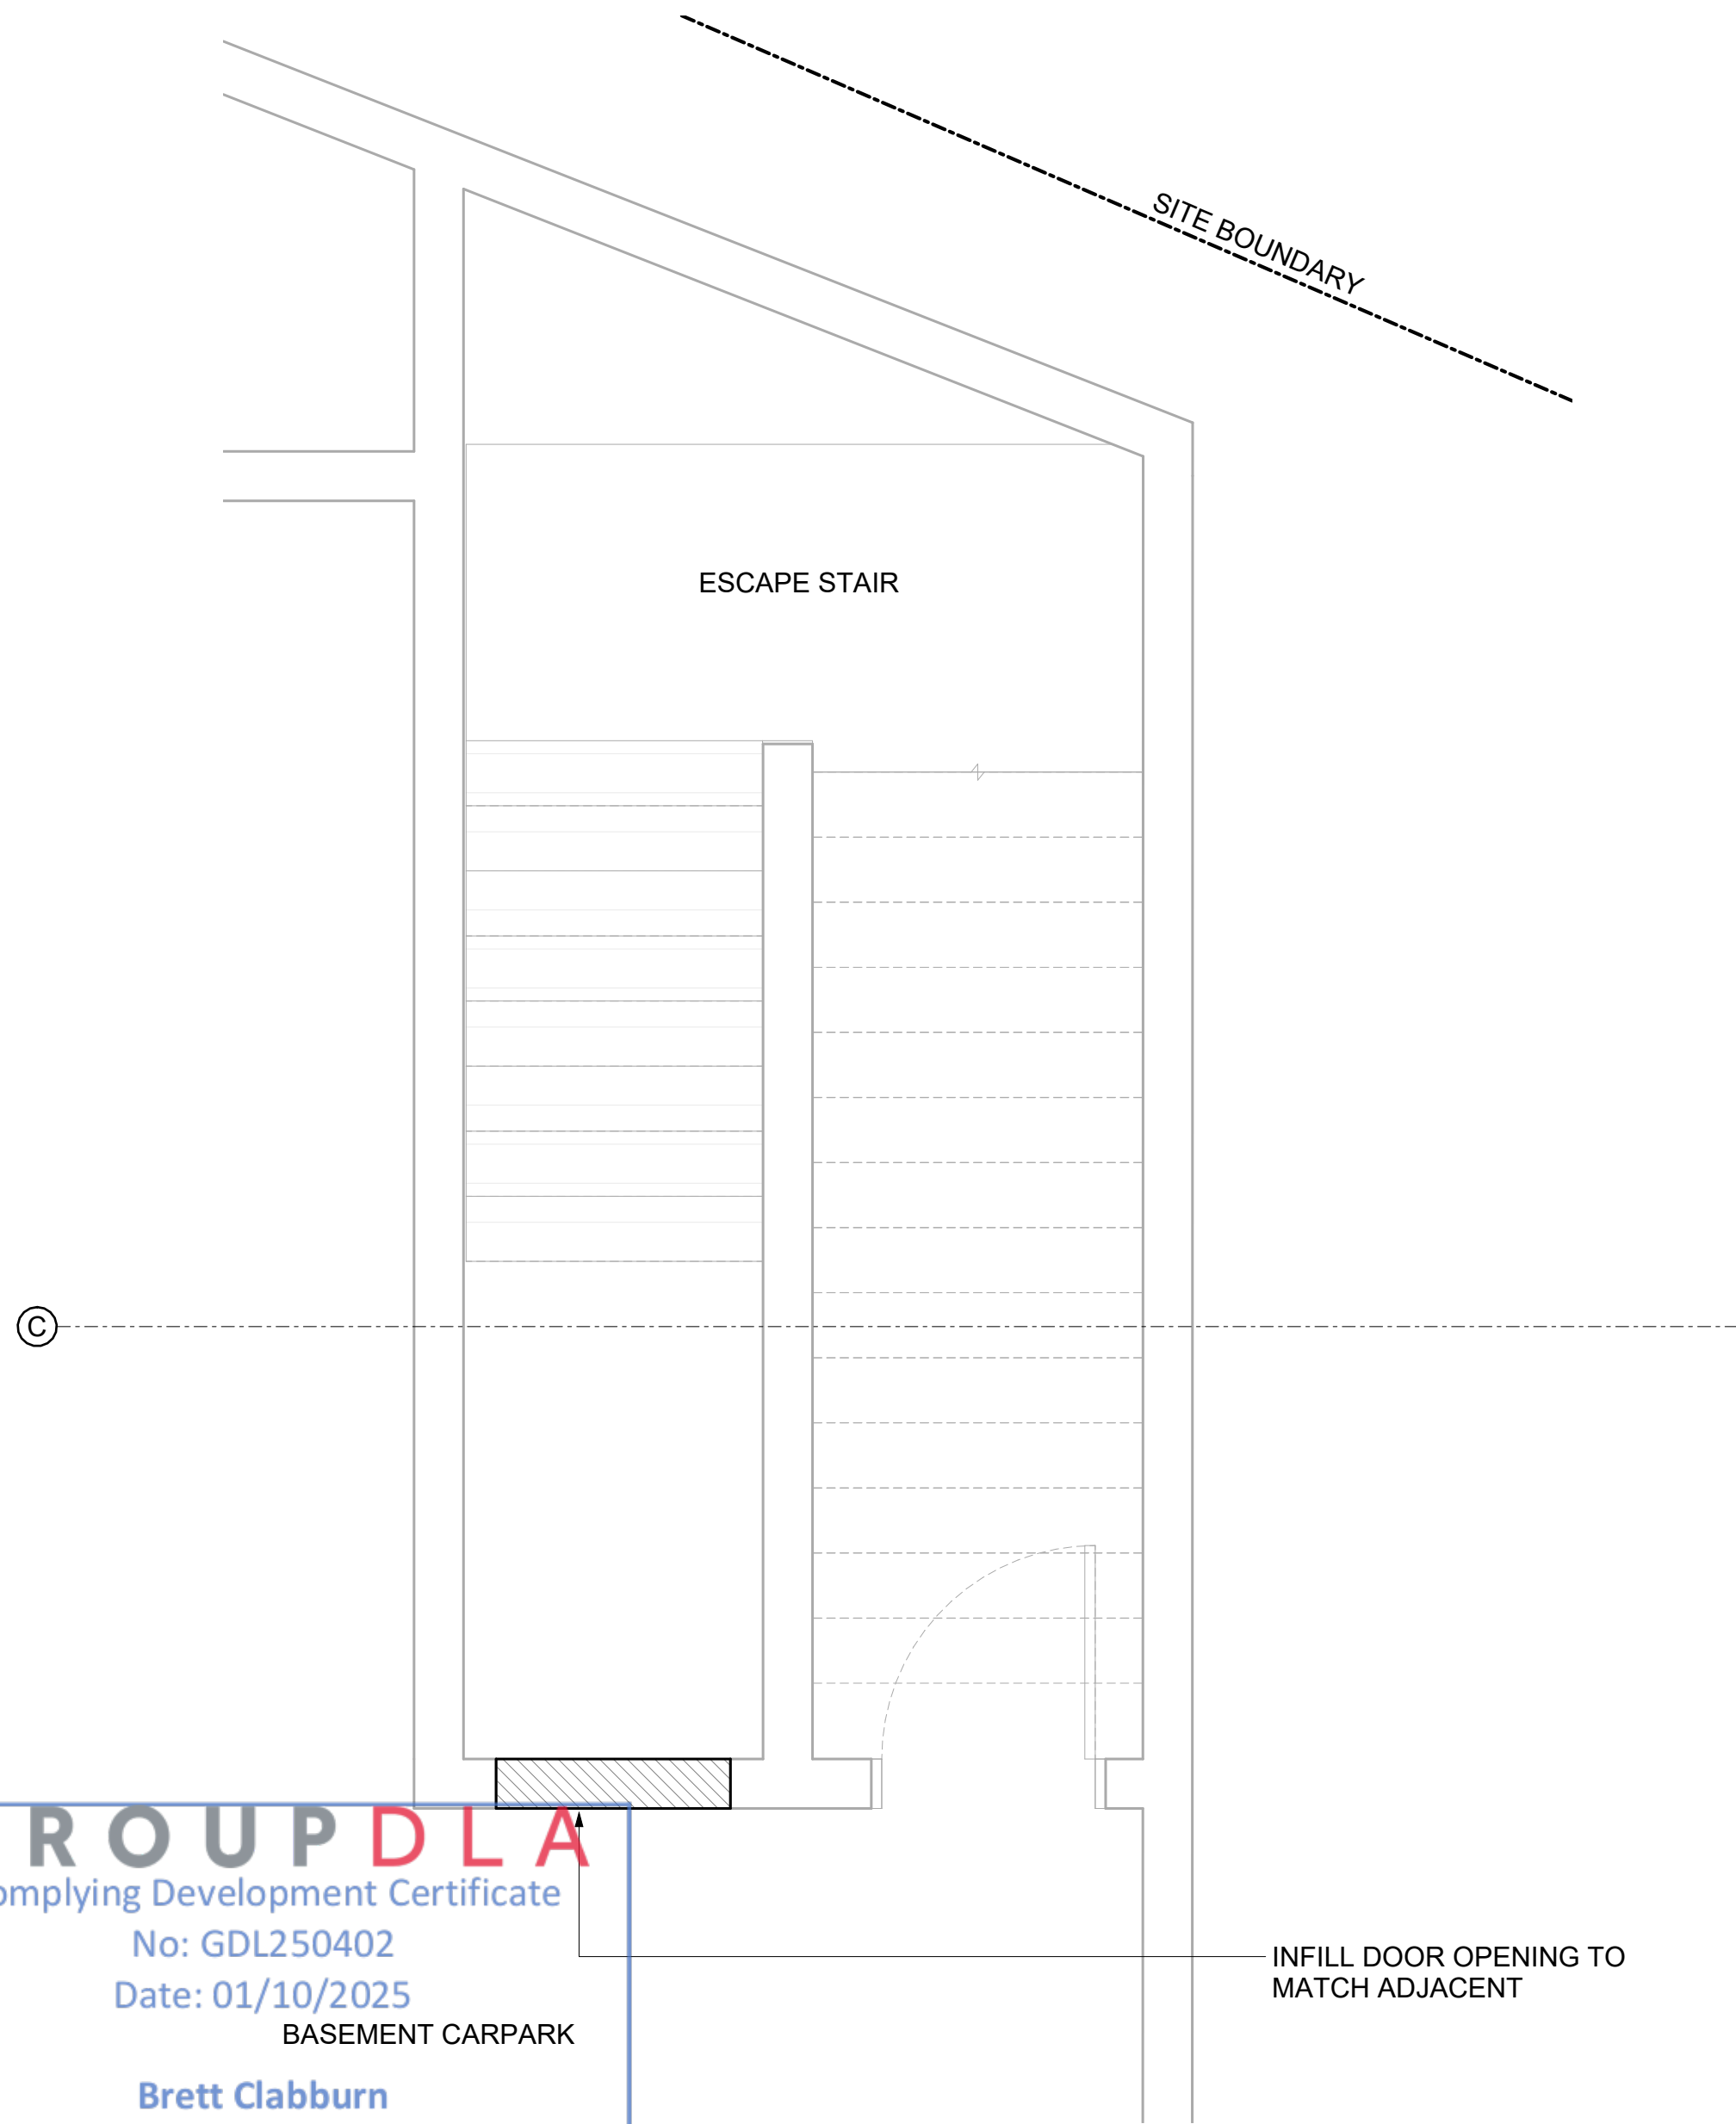

1
PROPOSED PLAN - BASEMENT - ENCLOSE
EXISTING ESCAPE STAIR
SCALE 1 : 25

GROUPDLA
Complying Development Certificate
No: GDL250402
Date: 01/10/2025
Brett Clabburn
BDC0064
SIGNED:

PROJECT STATUS
FOR CONSTRUCTION

DISCLAIMER:
Little Boat Projects Pty Ltd retains all common law, statutory law, and other rights, including copyright and intellectual property rights, in respect of this document.
The recipient indemnifies Little Boat Projects against all claims resulting from the use of this document for any purpose other than its intended use, unauthorized changes, or reuse of the document on other projects without the permission of Little Boat Projects.
Under no circumstance shall the transfer of this document be deemed a sale or constitute a transfer of the license to use this document.
Do not scale from drawings. All dimensions are to be checked on-site prior to the preparation of shop drawings and commencement of the works. All discrepancies to be brought to the attention of the author.

Issue	Description	Date
1	FOR APPROVAL	30.07.25

N
PROJECT TITLE
MANLY WHARF ALTERATIONS
PROJECT ADDRESS
MANLY WHARF

DRAWING TITLE
BASEMENT - DETAILS

SCALE: @ A1
1 : 25
DATE:
30.07.25
DWG No:
D.99.13

PROJECT No:
2405
APPROVED BY:
Author
REV
D1

LITTLE
BOAT
PROJECTS

DISCLAIMER:

Little Boat Projects Pty Ltd retains all common law, statutory law, and other rights, including copyright and intellectual property rights, in respect of this document.
The recipient indemnifies Little Boat Projects against all claims resulting from the use of this document for any purpose other than its intended use; unauthorized changes, or reuse of the document on other projects without the permission of Little Boat Projects.
Under no circumstance shall the transfer of this document be deemed a sale or constitute a transfer of the license to use this document.
Do not scale from drawings. All dimensions are to be checked on-site prior to the preparation of shop drawings and commencement of the works. All discrepancies to be brought to the attention of the author.

PROJECT STATUS
FOR CONSTRUCTION

Issue	Description	Date
1	FOR APPROVAL	30.07.25

PROJECT TITLE
MANLY WHARF ALTERATIONS
PROJECT ADDRESS
MANLY WHARF

DRAWING TITLE
GROUND - FIRE HYDRANT
DETAILS

SCALE: @ A1
1 : 25
DATE:
30.07.25
DWG No:
D.99.14

PROJECT No:
2405
APPROVED BY:
Author
REV
D1

Issue	Description	Date
1	FOR APPROVAL	30.07.25

