


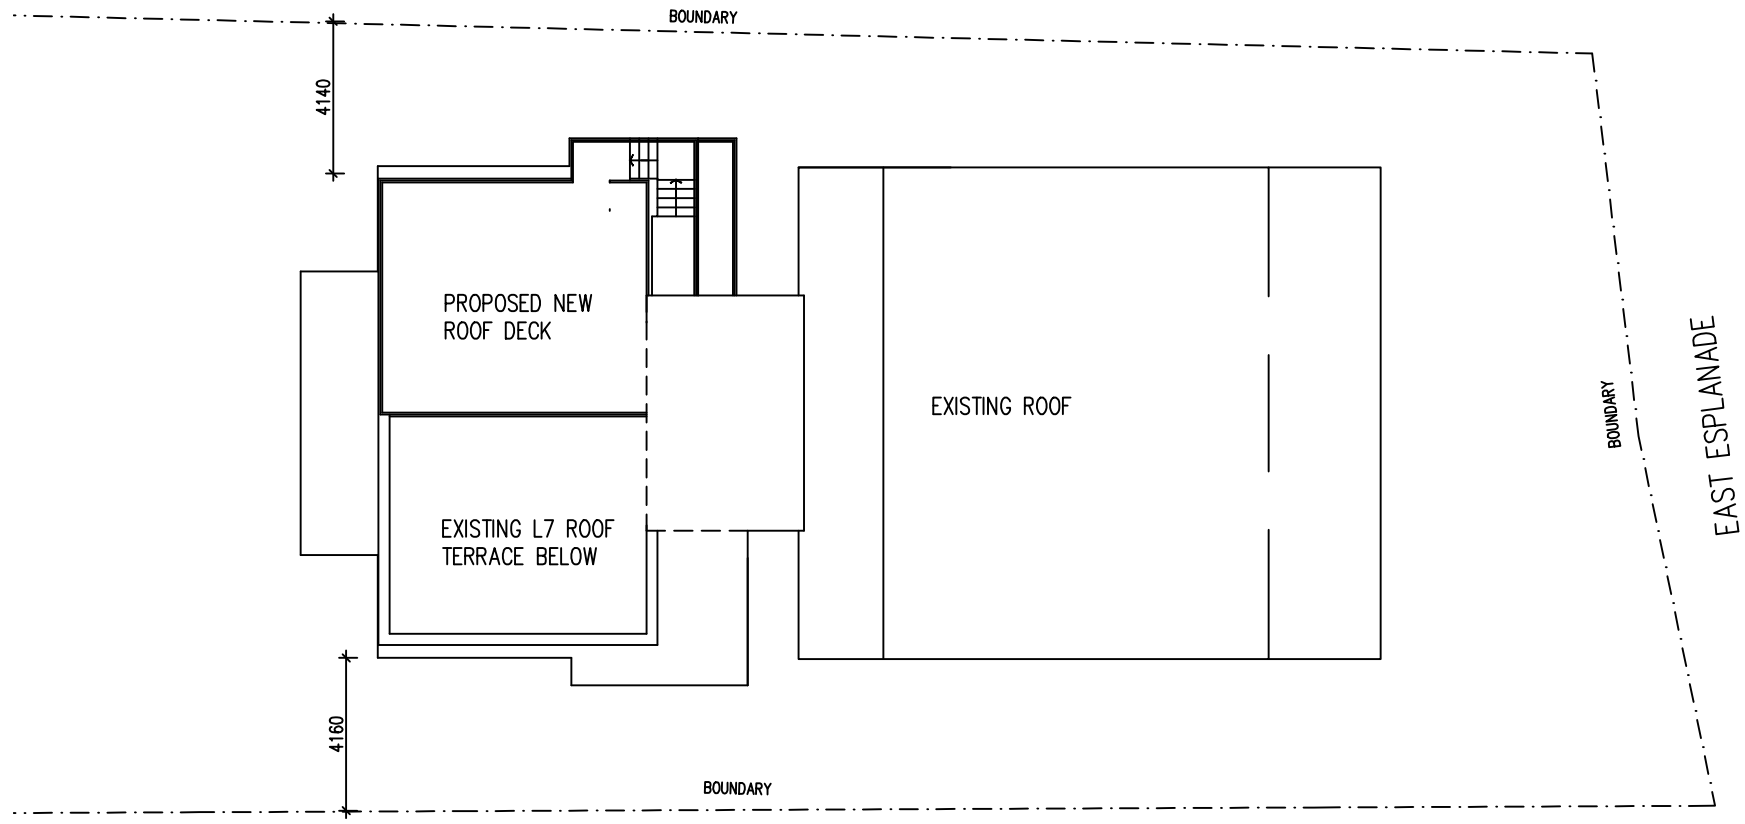

1 FLOOR PLAN

SITE PLAN
SCALE: 1:200 at A3

CADENZA ARCHITECTURE
t 0418 368 220
e panx33@hotmail.com.au
ACN 129 642 459

VERIFY ALL DIMENSIONS & CHECK LEVELS ON SITE BEFORE COMMENCING WORK. DO NOT SCALE FROM THE DRAWING. THE DRAWING IS COPYRIGHT & REMAINS THE PROPERTY OF THE ARCHITECT & SHALL NOT BE REPRODUCED OR COPIED IN ANY FORM OR BY ANY MEANS WITHOUT THE WRITTEN PERMISSION OF THE ARCHITECT.

AMD	SUBJECT	DATE
A	ISSUE FOR SUBMISSION	27.06.21

CADENZA ARCHITECTURE

PROJECT
PROPOSED NEW ROOF DECK
37-38 EAST ESPLANADE, MANLY

CLIENT
Mr. COLIN HAGELBURG

DRAWING TITLE
PROPOSED COMMUNITY ROOM
SITE PLAN

NORTH / WALL INDEX

DRAWING NUMBER
DA100

JOB NUMBER


SCALE AT A1

SCALE AT A3

1:200

AMENDMENT

A

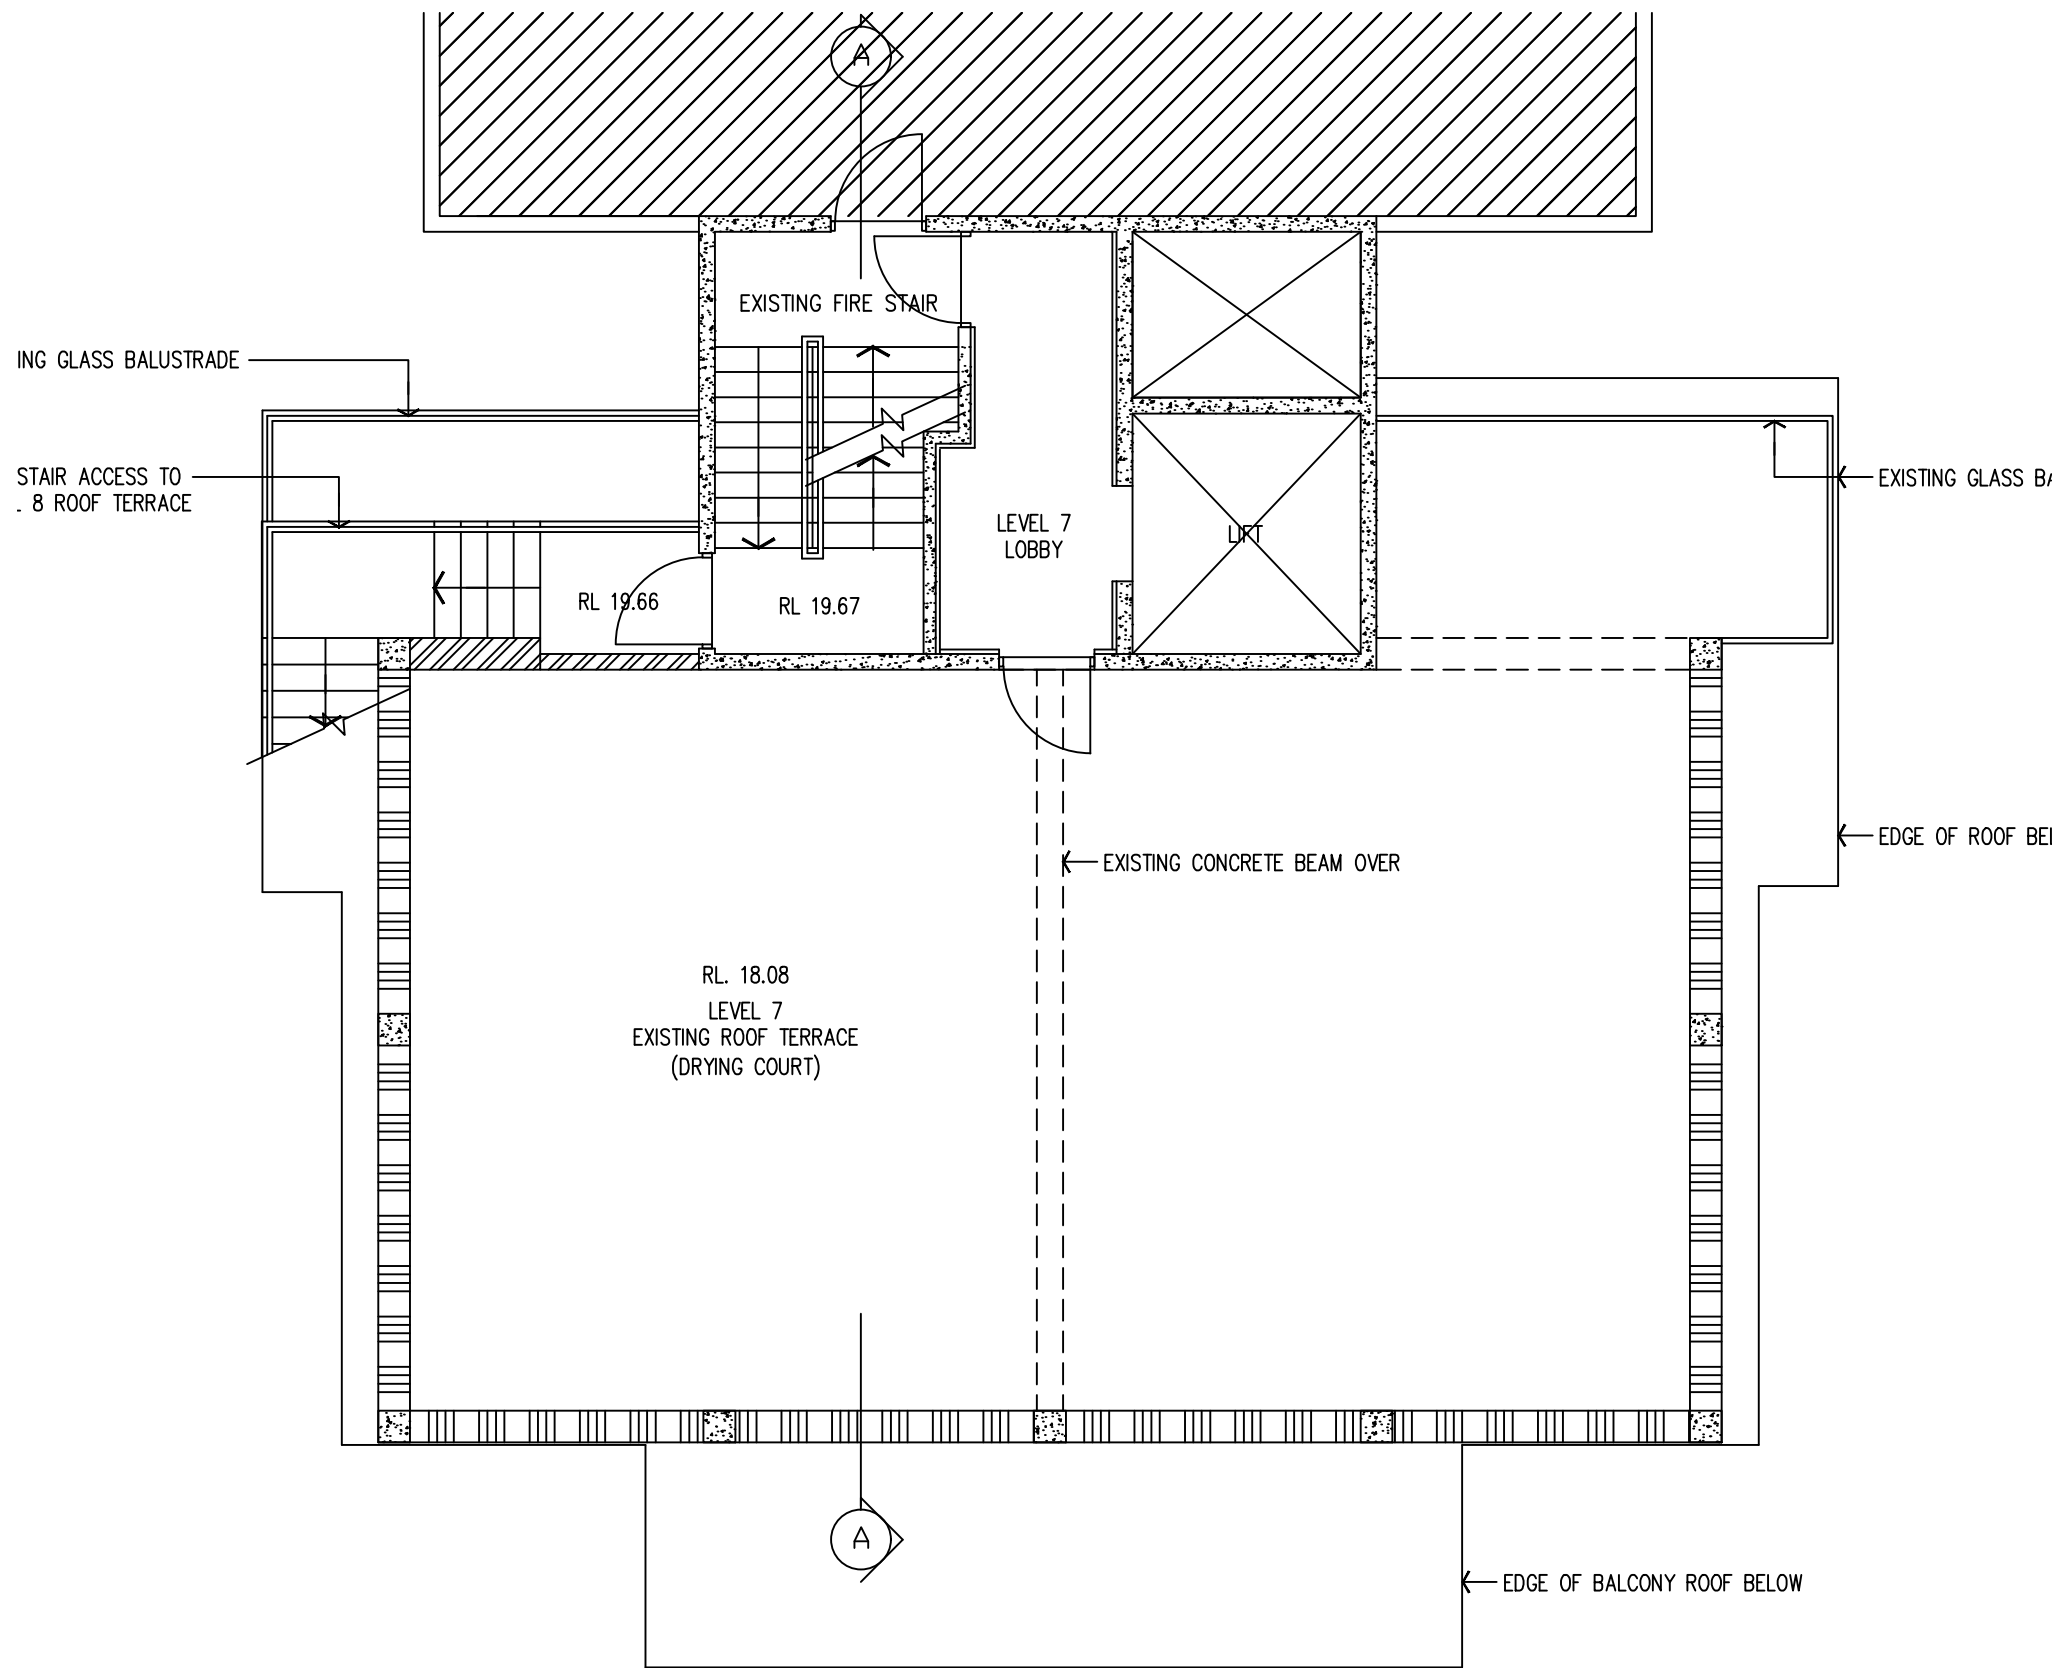

1 FLOOR PLAN
LEVEL 7
SCALE: 1:100 at A3

CADENZA ARCHITECTURE
t 0418 368 220
e panx33@hotmail.com.au
ACN 129 642 459

VERIFY ALL DIMENSIONS & CHECK LEVELS ON SITE BEFORE COMMENCING WORK. DO NOT SCALE FROM THE DRAWING. THE DRAWING IS COPYRIGHT & REMAINS THE PROPERTY OF THE ARCHITECT & SHALL NOT BE REPRODUCED OR COPIED IN ANY FORM OR BY ANY MEANS WITHOUT THE WRITTEN PERMISSION OF THE ARCHITECT.

AMD	SUBJECT	DATE
A	ISSUE FOR SUBMISSION	27.06.21

CADENZA ARCHITECTURE

PROJECT
PROPOSED NEW ROOF DECK
37-38 EAST ESPLANADE, MANLY

CLIENT
Mr. COLIN HAGELBURG

DRAWING TITLE

FLOOR PLAN LEVEL 7

NORTH / WALL INDEX


DRAWING NUMBER
DA101

JOB NUMBER

SCALE AT A1

SCALE AT A3
1:100

AMENDMENT
A

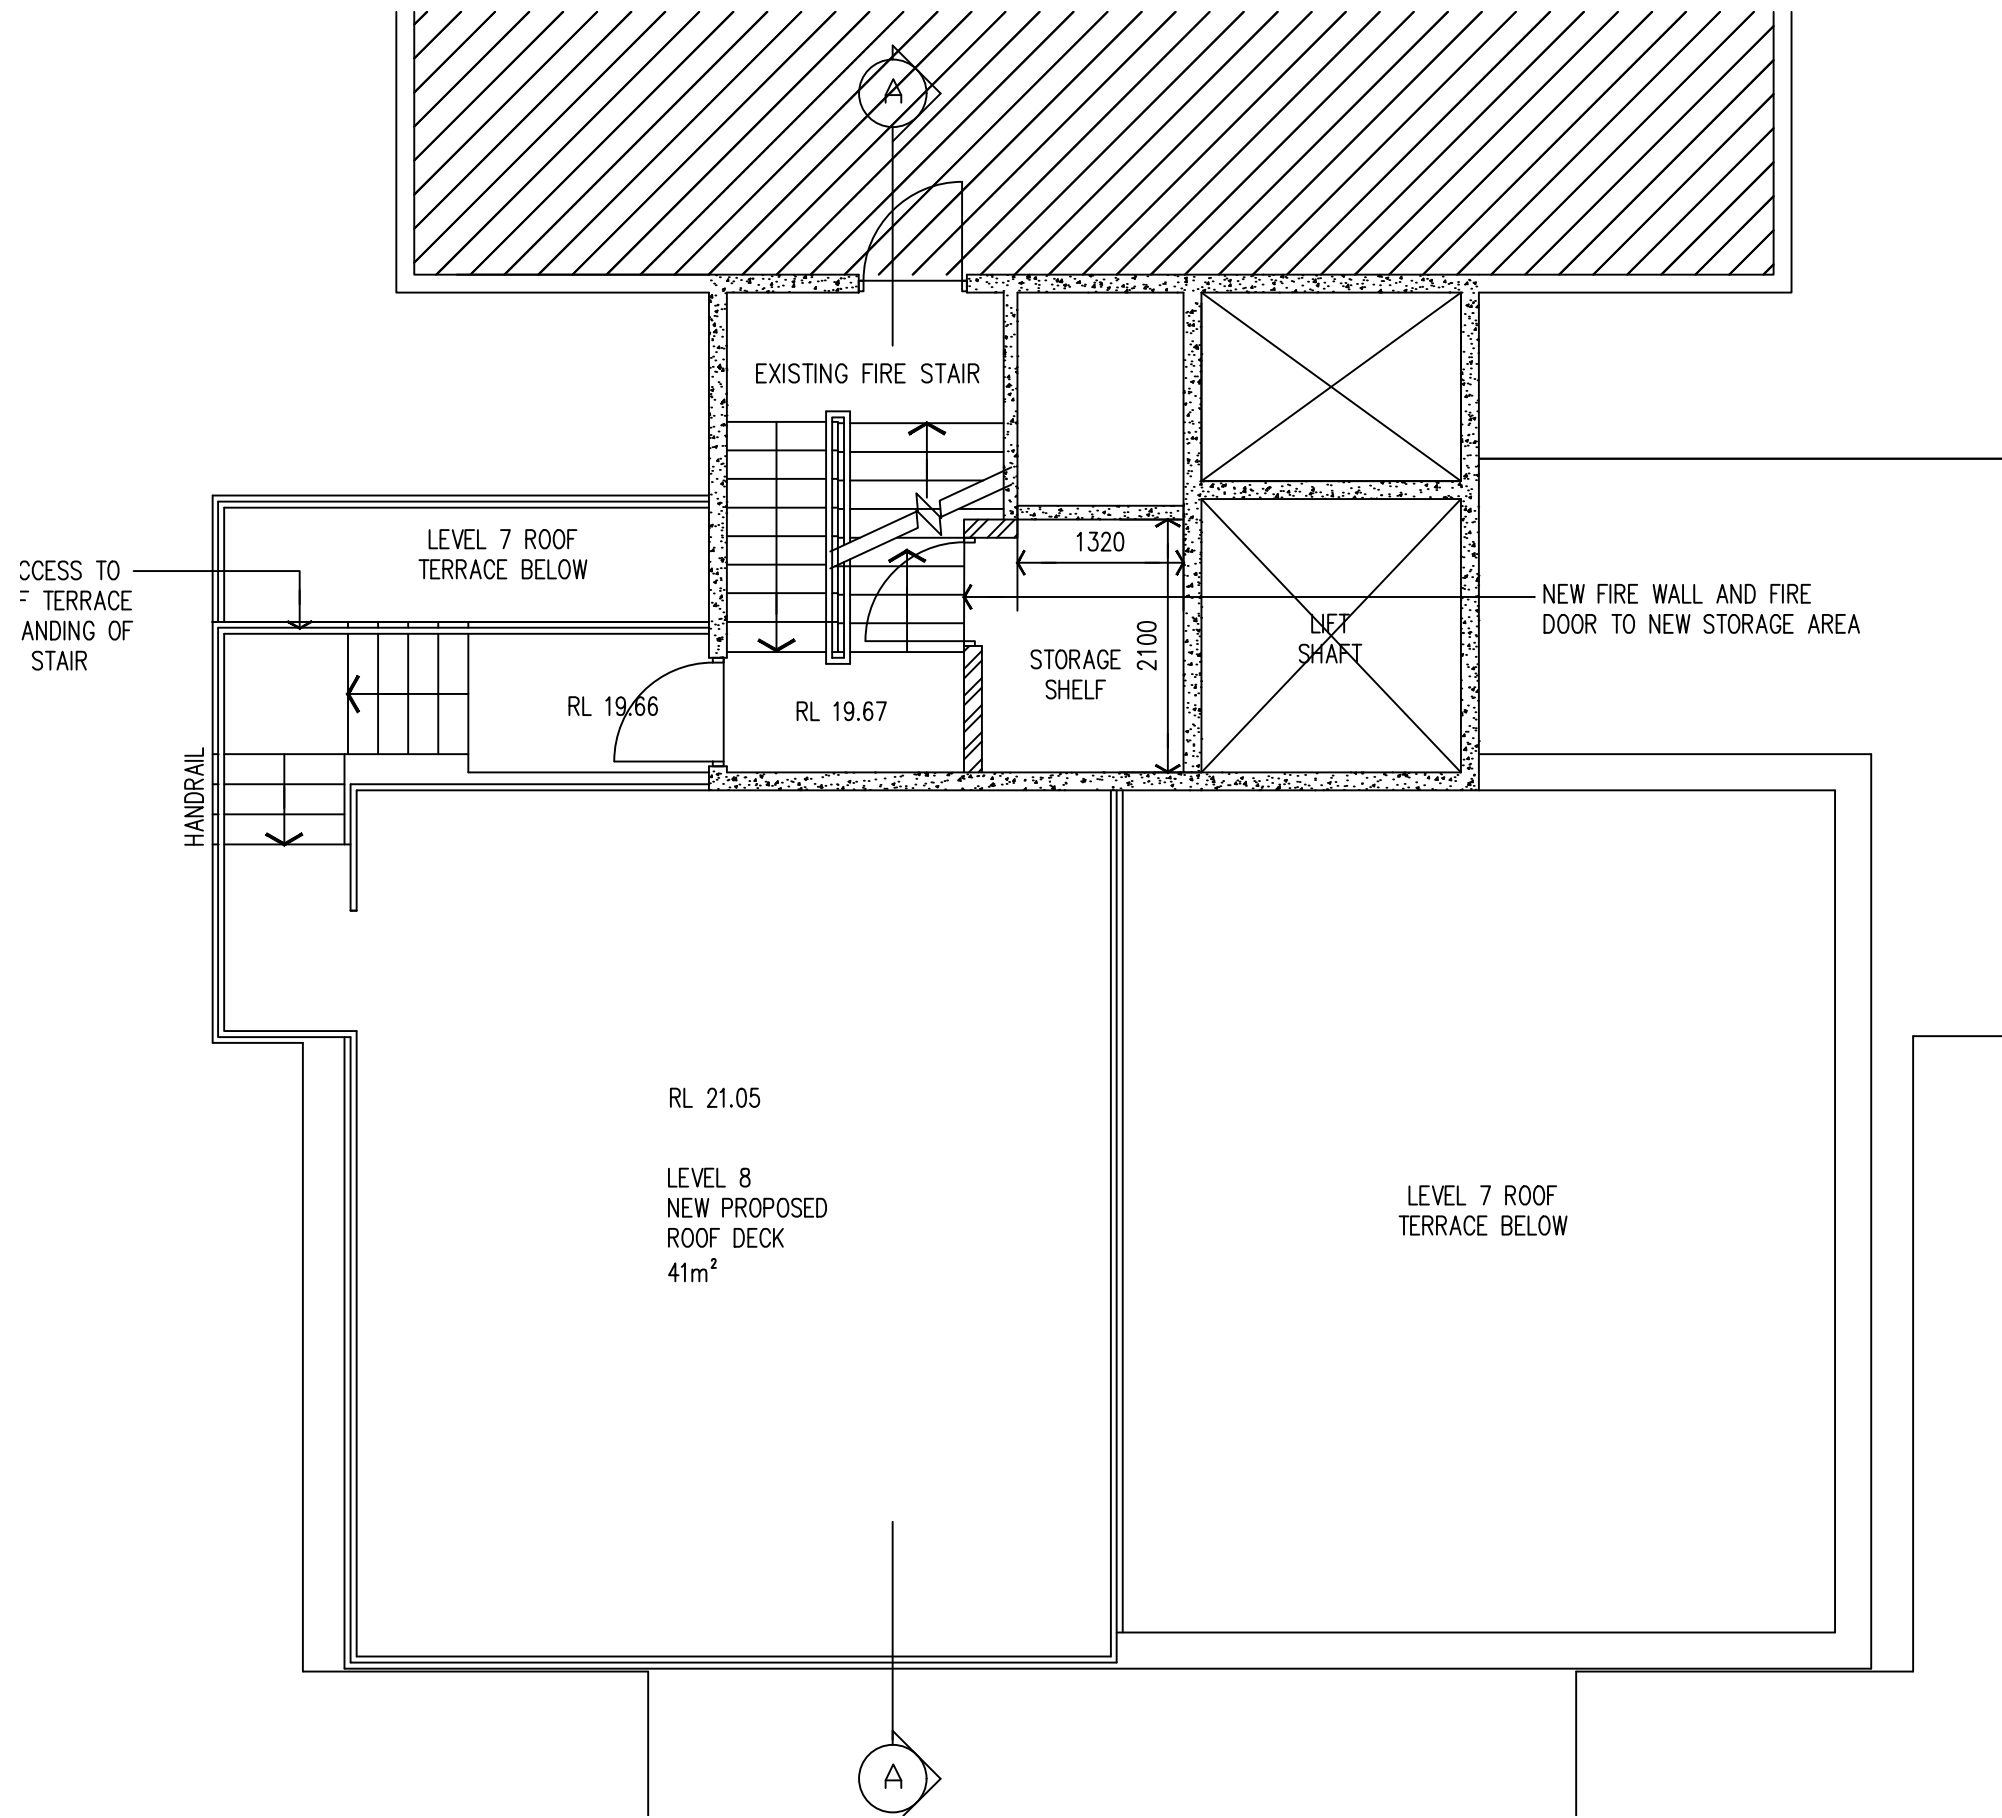

1 FLOOR PLAN
LEVEL 8+
SCALE: 1:100 at A3

CADENZA ARCHITECTURE
t 0418 368 220
e panx33@hotmail.com.au
ACN 129 642 459

VERIFY ALL DIMENSIONS & CHECK LEVELS ON SITE BEFORE COMMENCING WORK. DO NOT SCALE FROM THE DRAWING. THE DRAWING IS COPYRIGHT & REMAINS THE PROPERTY OF THE ARCHITECT & SHALL NOT BE REPRODUCED OR COPIED IN ANY FORM OR BY ANY MEANS WITHOUT THE WRITTEN PERMISSION OF THE ARCHITECT.

AMD	SUBJECT	DATE
A	ISSUE FOR SUBMISSION	27.06.21

CADENZA ARCHITECTURE

PROJECT
PROPOSED NEW ROOF DECK
37-38 EAST ESPLANADE, MANLY

CLIENT
Mr. COLIN HAGELBURG

DRAWING TITLE

FLOOR PLAN LEVEL 8

NORTH / WALL INDEX

DRAWING NUMBER
DA102


JOB NUMBER

SCALE AT A1


SCALE AT A3
1:100

AMENDMENT
A

1 ELEVATION
SCALE: 1:100 at A3

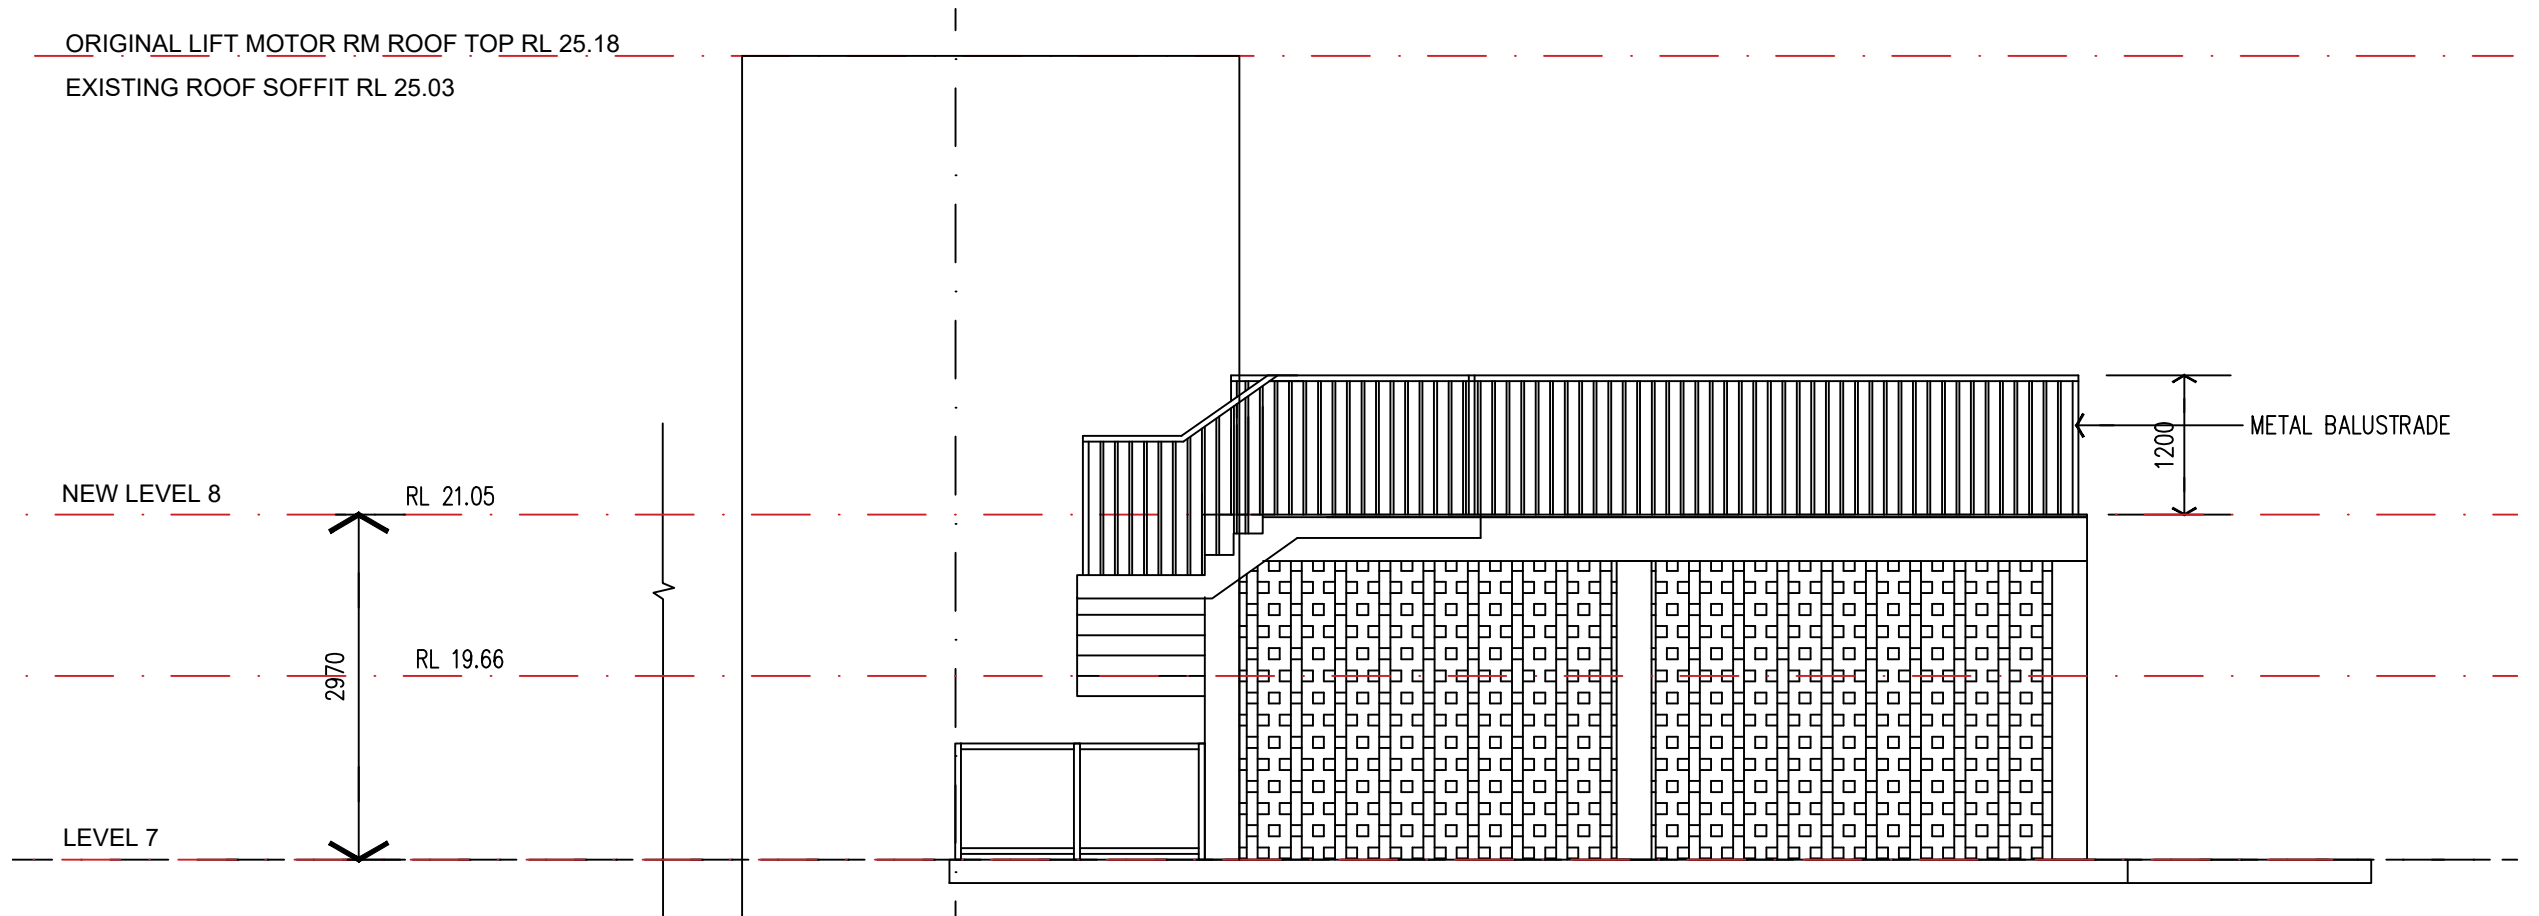

2 SECTION A – A
SCALE: 1:100 at A3

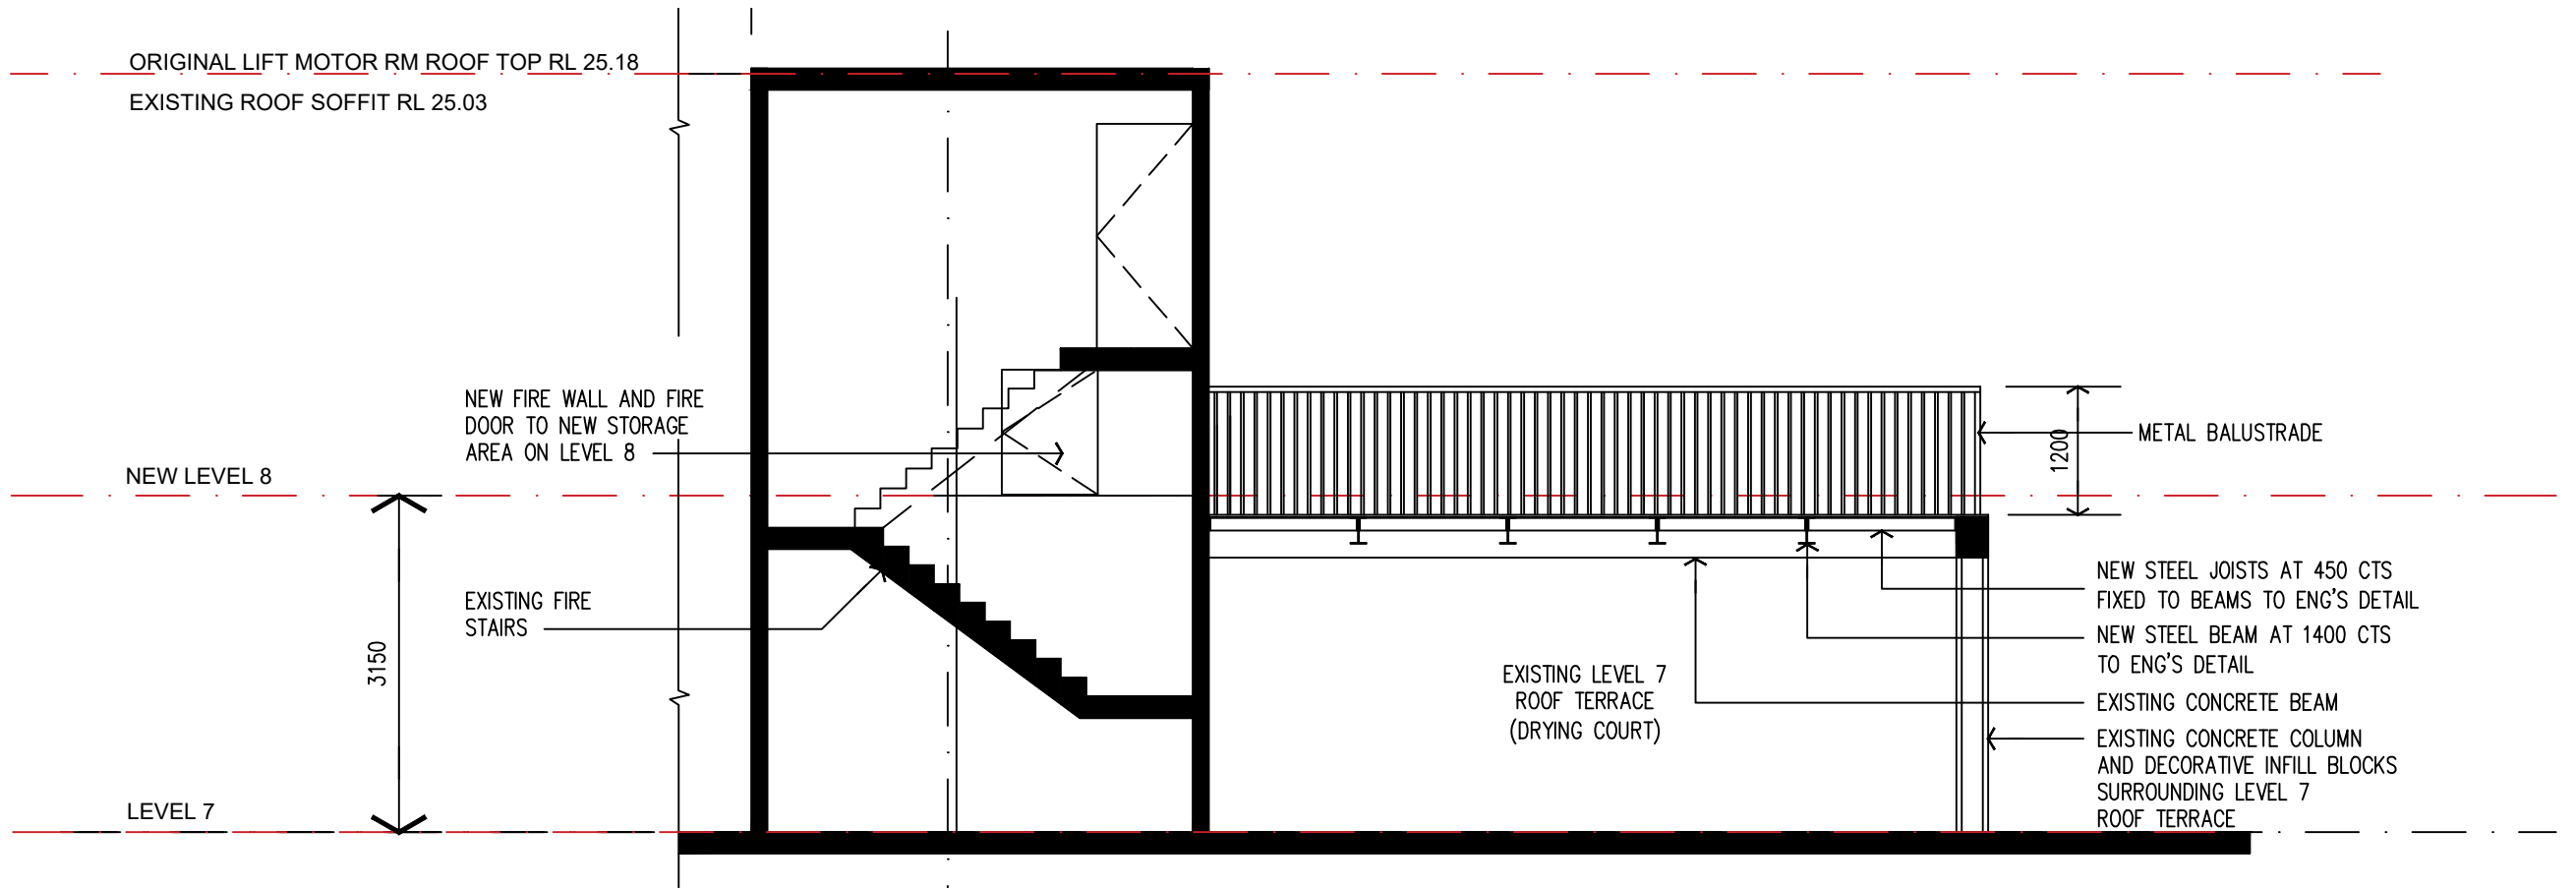

CADENZA ARCHITECTURE
t 0418 368 220
e panx33@hotmail.com.au
ACN 129 642 459

VERIFY ALL DIMENSIONS & CHECK LEVELS ON SITE BEFORE COMMENCING WORK. DO NOT SCALE FROM THE DRAWING. THE DRAWING IS COPYRIGHT & REMAINS THE PROPERTY OF THE ARCHITECT & SHALL NOT BE REPRODUCED OR COPIED IN ANY FORM OR BY ANY MEANS WITHOUT THE WRITTEN PERMISSION OF THE ARCHITECT.

AMD	SUBJECT	DATE
A	ISSUE FOR SUBMISSION	27.06.21


CADENZA ARCHITECTURE


PROJECT
PROPOSED NEW ROOF DECK
37-38 EAST ESPLANADE, MANLY

CLIENT
Mr. COLIN HAGELBURG

DRAWING TITLE

ELEVATION & SECTION

 NORTH / WALL INDEX	JOB NUMBER	SCALE AT A1
		SCALE AT A3 1:100
DRAWING NUMBER	AMENDMENT	
DA301	A	

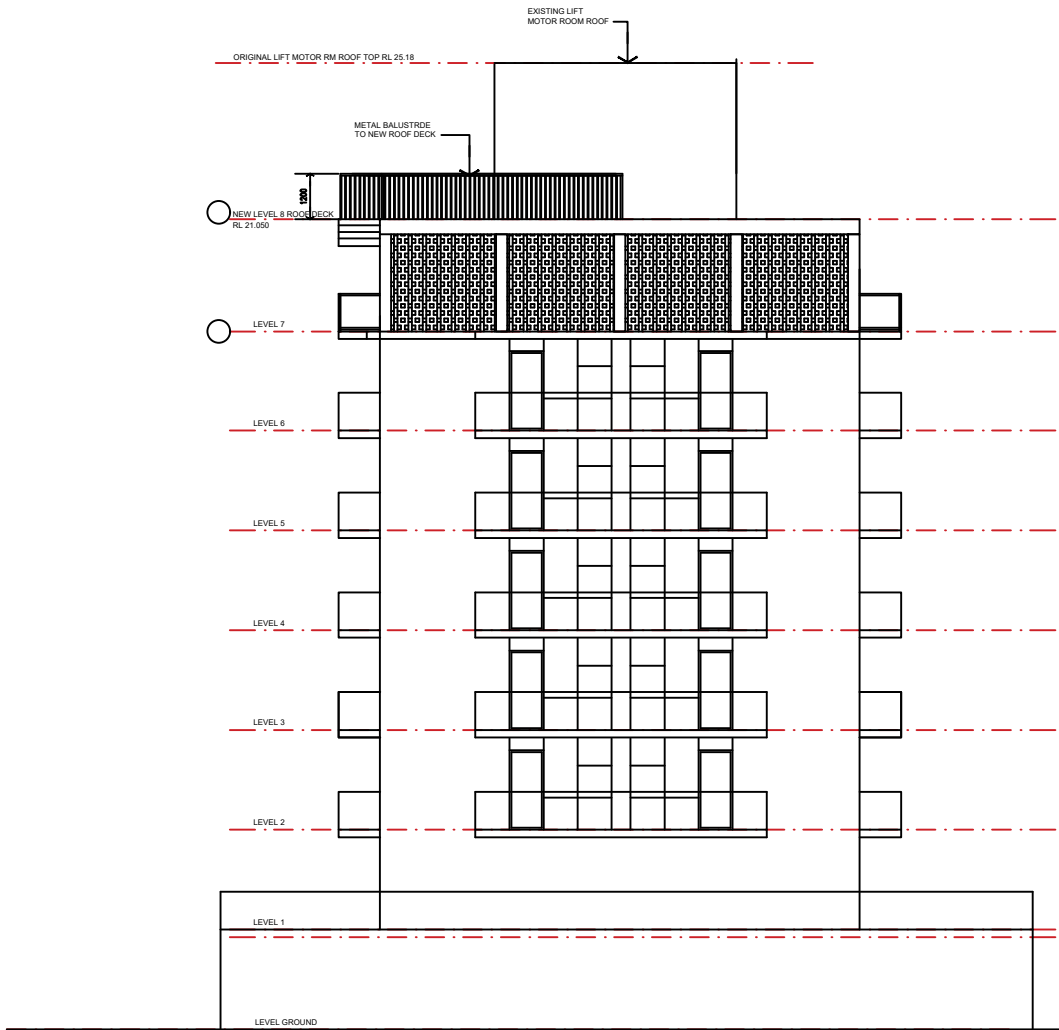

1 NORTH EAST ELEVATION
SCALE: 1:200 at A3



2 NORTH WEST ELEVATION
SCALE: 1:200 at A3

CADENZA ARCHITECTURE
t 0418 368 220
e panx33@hotmail.com.au
ACN 129 642 459

VERIFY ALL DIMENSIONS & CHECK LEVELS ON SITE BEFORE COMMENCING WORK. DO NOT SCALE FROM THE DRAWING. THE DRAWING IS COPYRIGHT & REMAINS THE PROPERTY OF THE ARCHITECT & SHALL NOT BE REPRODUCED OR COPIED IN ANY FORM OR BY ANY MEANS WITHOUT THE WRITTEN PERMISSION OF THE ARCHITECT.

AMD	SUBJECT	DATE
A	ISSUE FOR SUBMISSION	27.06.21
B	ISSUE FOR RE-SUBMISSION	18.09.21


CADENZA ARCHITECTURE

PROJECT
PROPOSED NEW ROOF DECK
37-38 EAST ESPLANADE, MANLY

CLIENT
Mr. COLIN HAGELBURG

DRAWING TITLE

BUILDING ELEVATIONS

 NORTH / WALL INDEX

DRAWING NUMBER
DA201

JOB NUMBER

SCALE AT A1

SCALE AT A3

1:200

AMENDMENT

B