

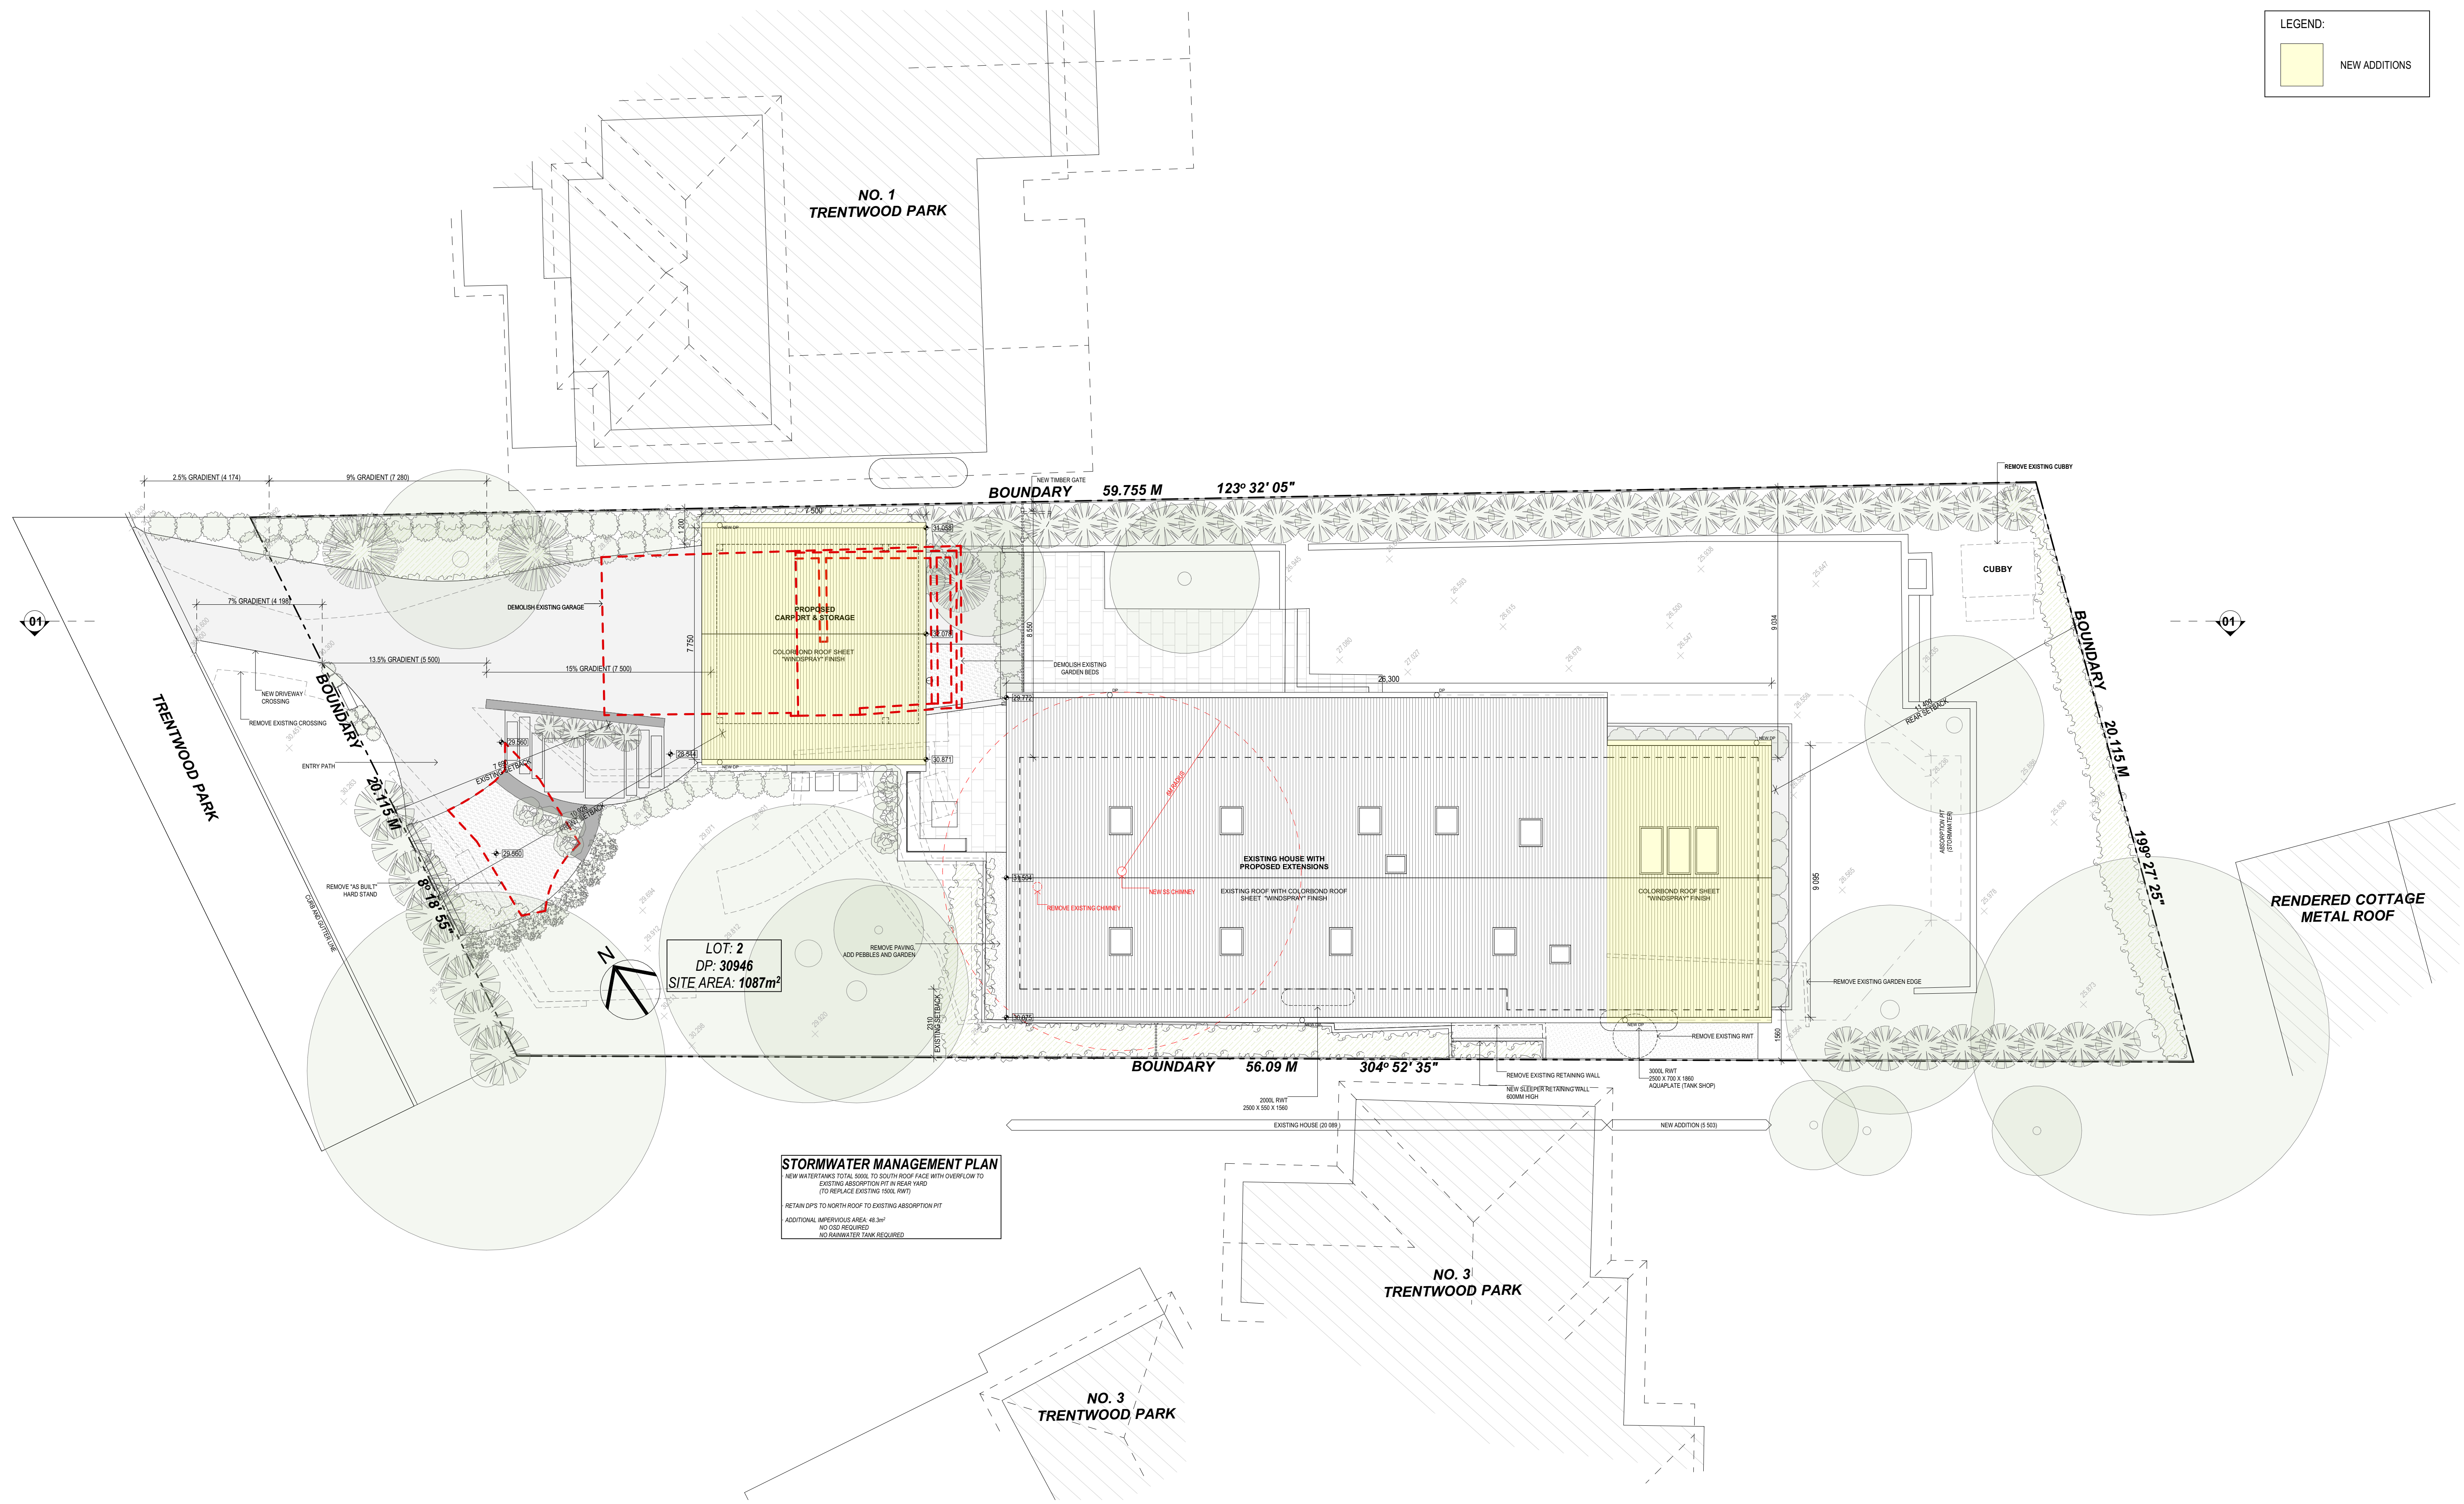
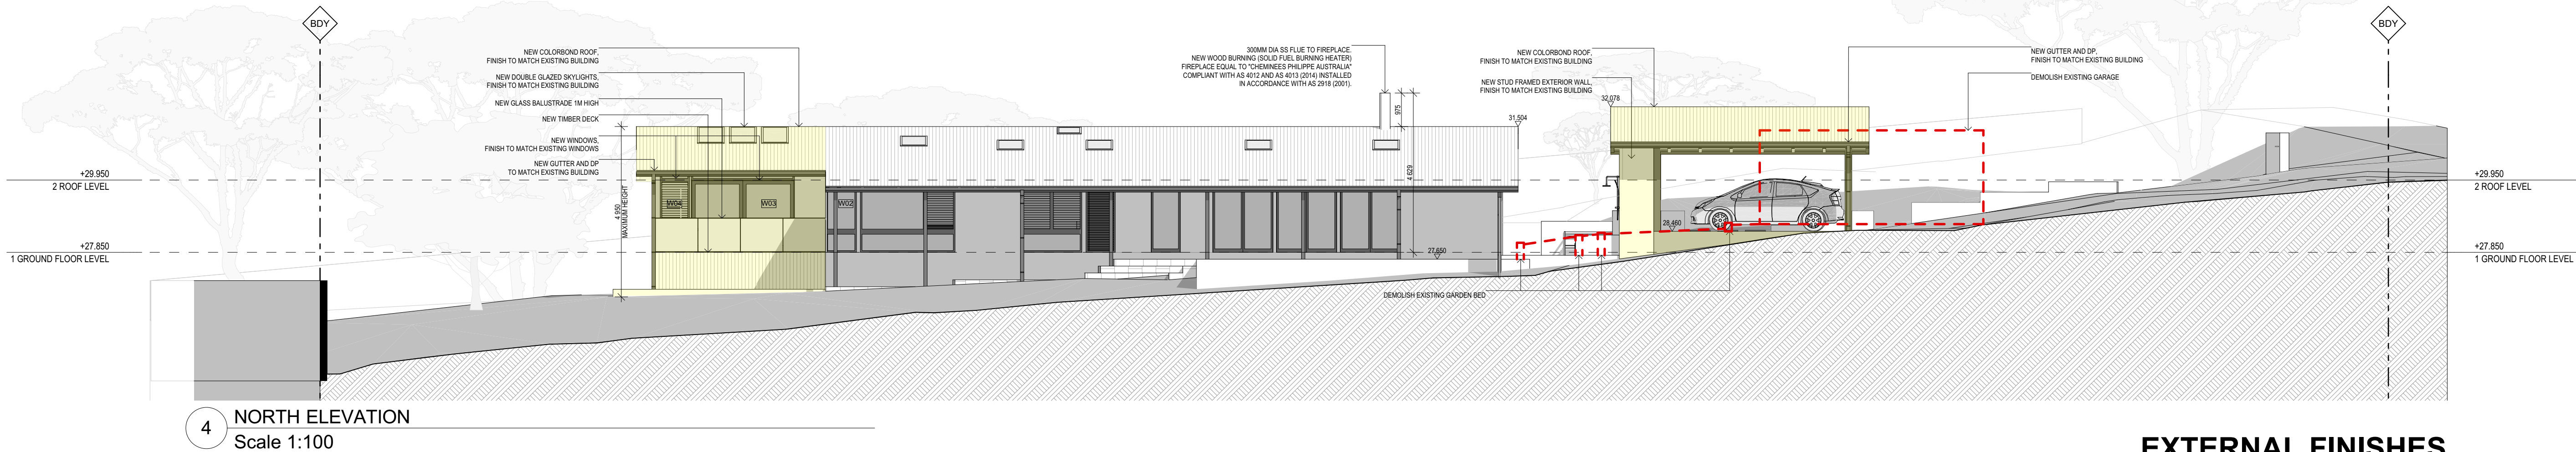
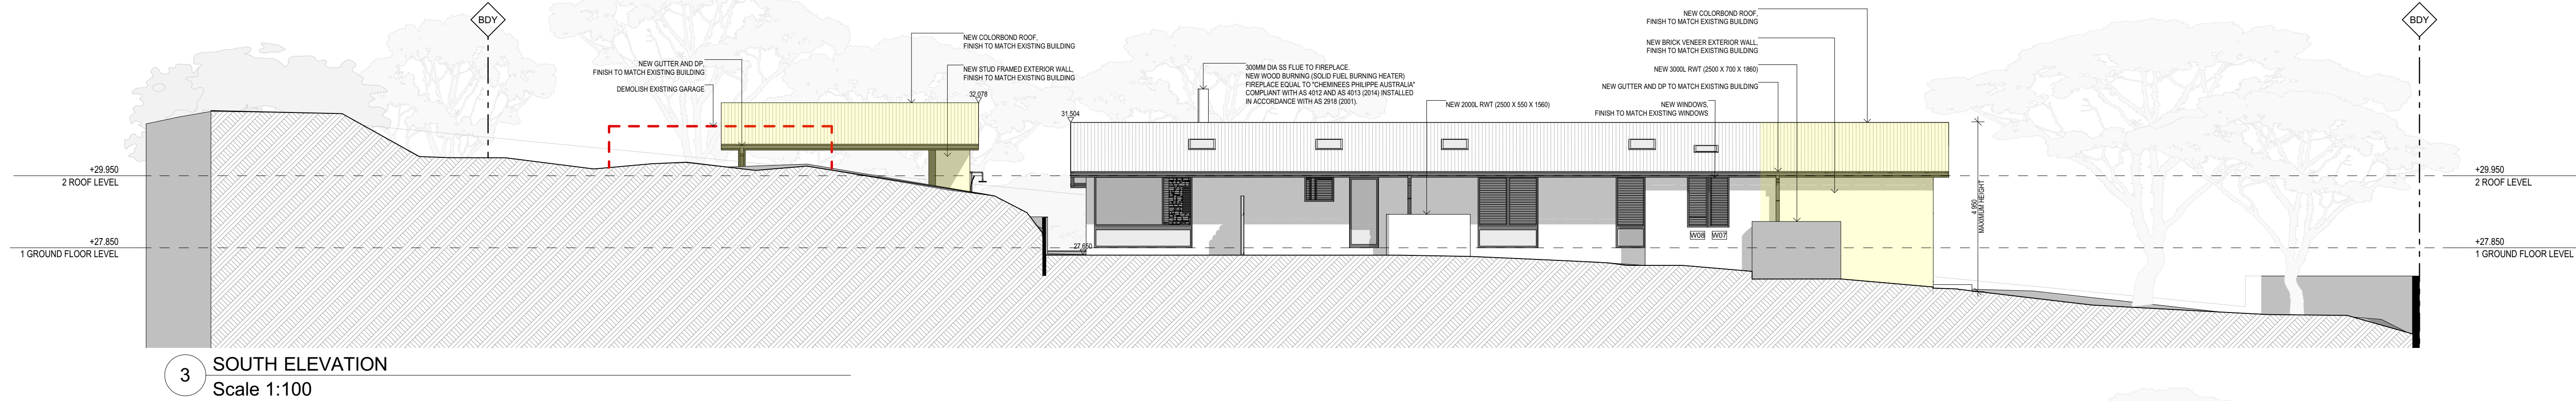


LEGEND:

NEW ADDITIONS

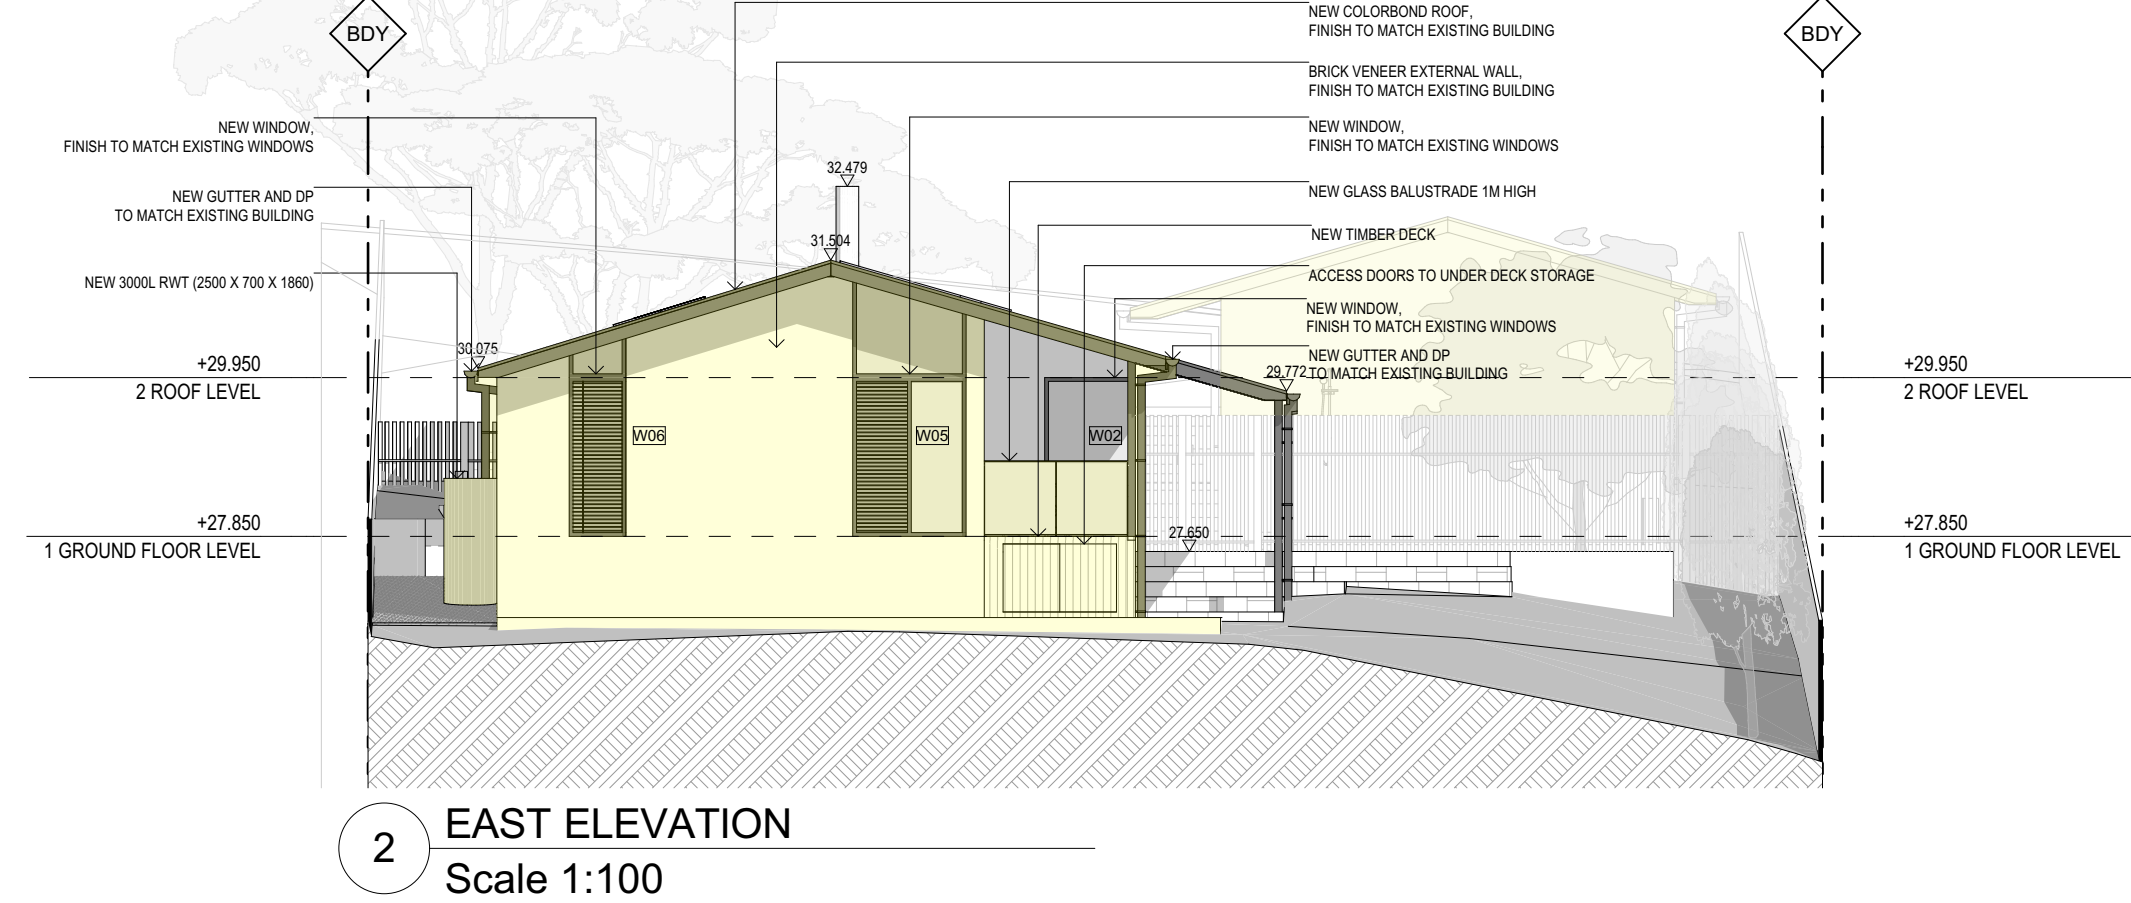

1 SITE PLAN
Scale 1:100

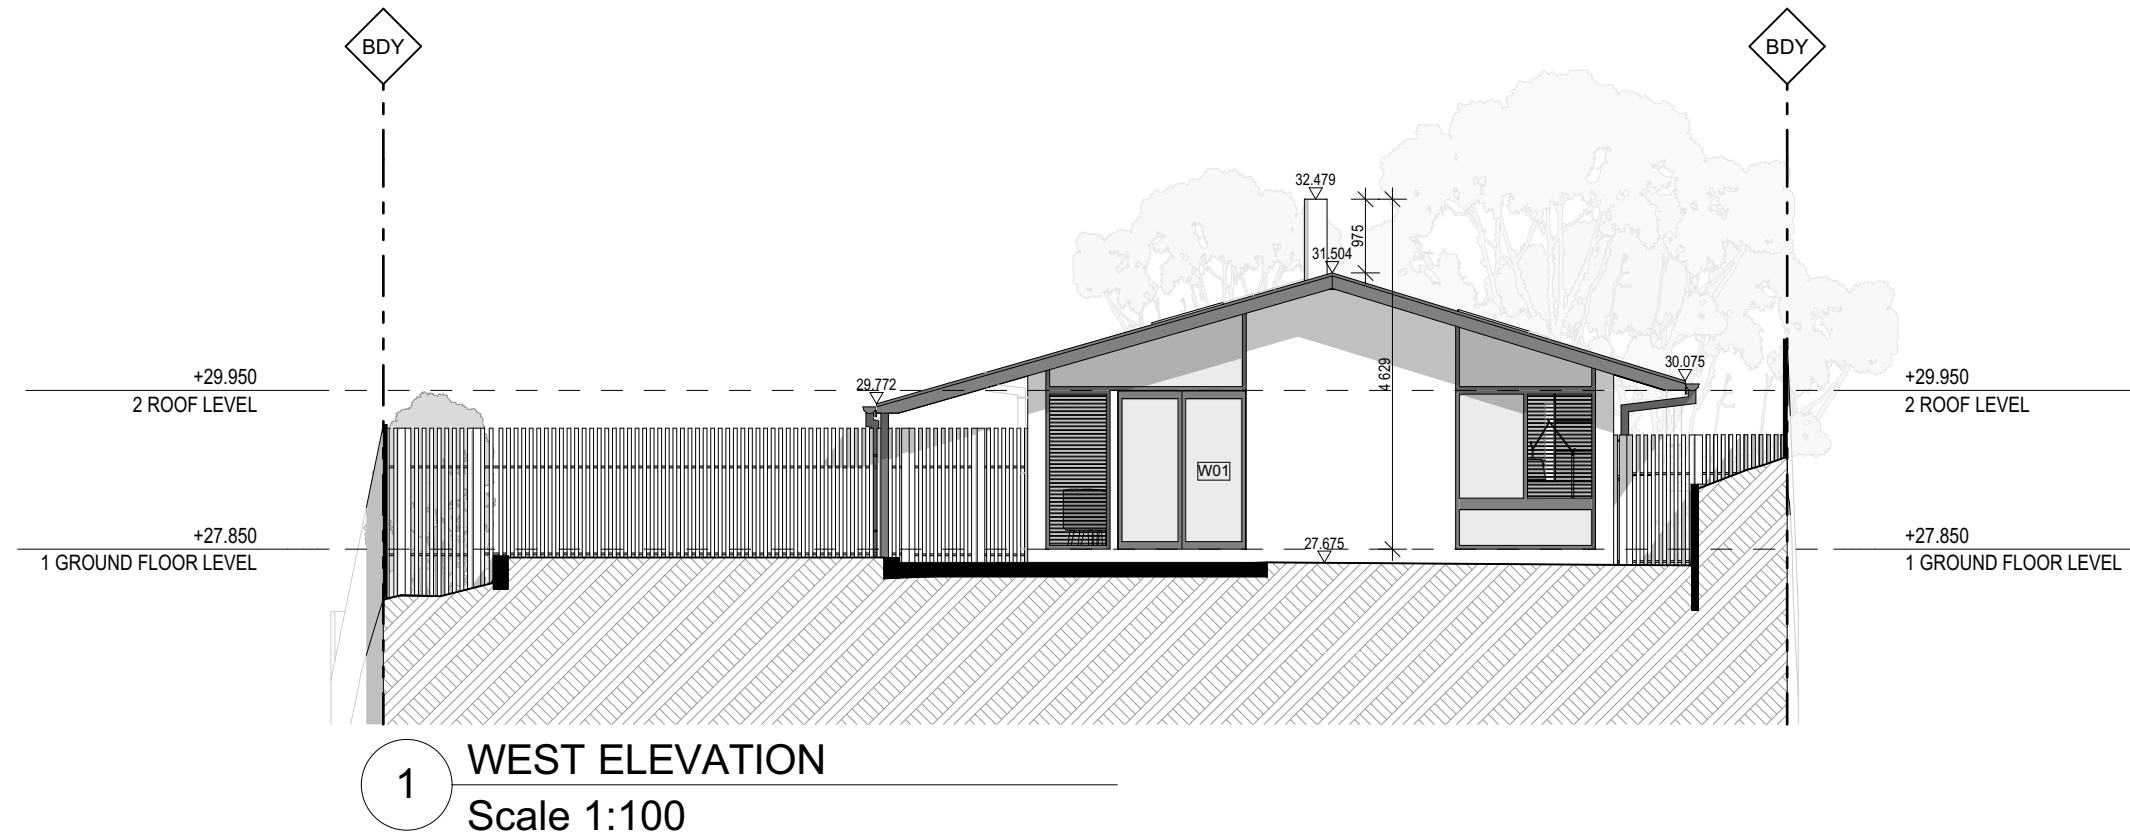


EXTERNAL FINISHES

NOTE: FINISHES AND IMAGES SHOWN ARE INDICATIVE OF DESIGN INTENT ONLY





EXISTING WALLS
ALL PROPOSED WALLS
TO MATCH EXISTING FINISHES

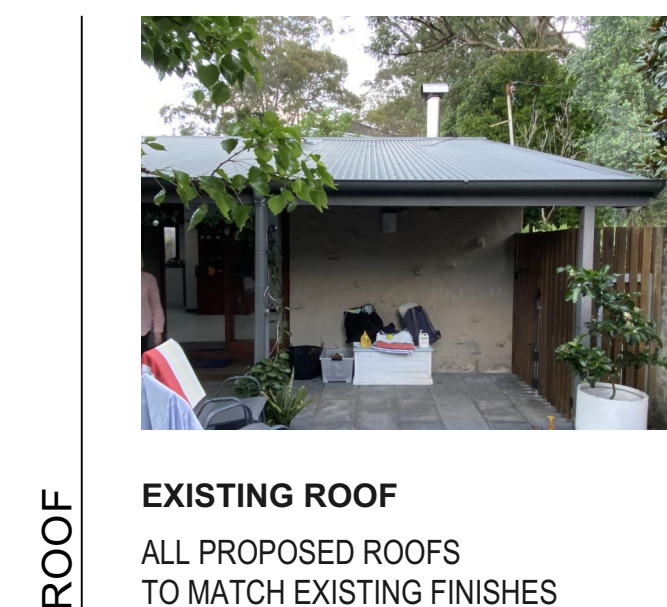


EXISTING ROOF
ALL PROPOSED ROOFS
TO MATCH EXISTING FINISHES



EXISTING WINDOWS
ALL PROPOSED WINDOWS
TO MATCH EXISTING FINISHES

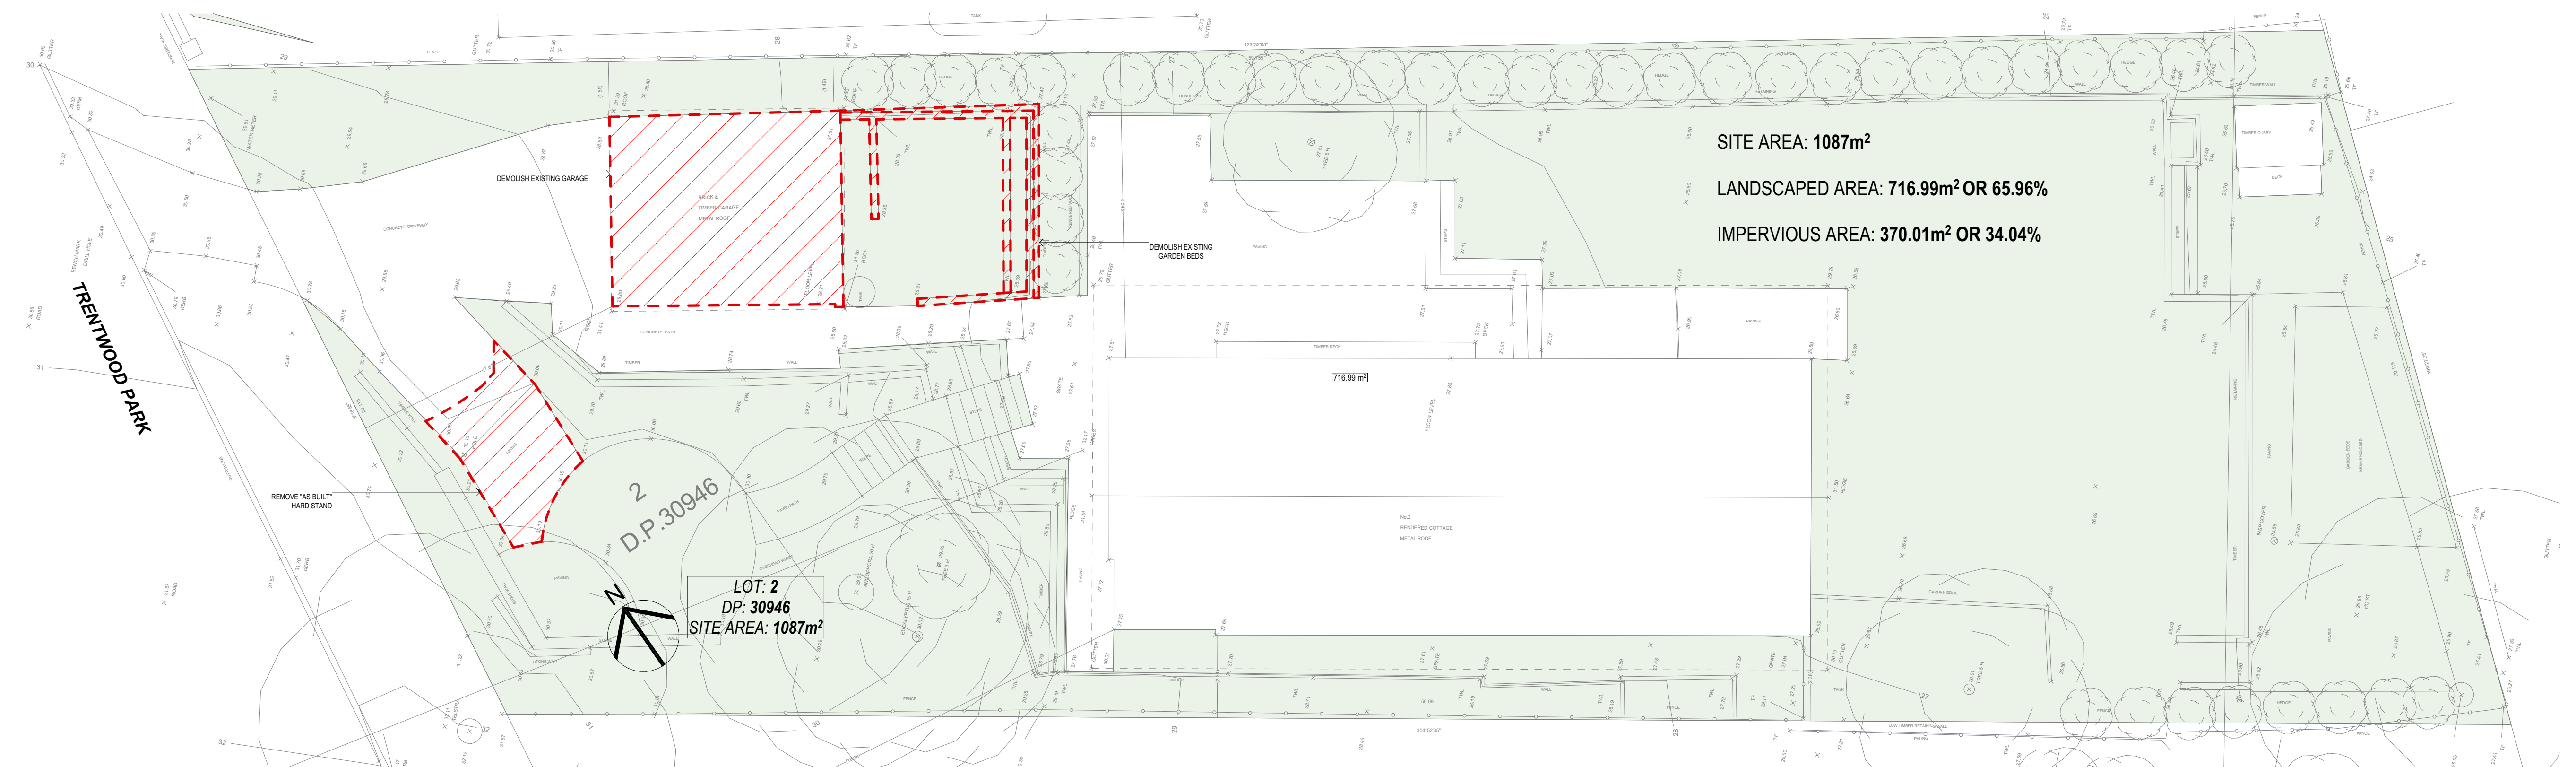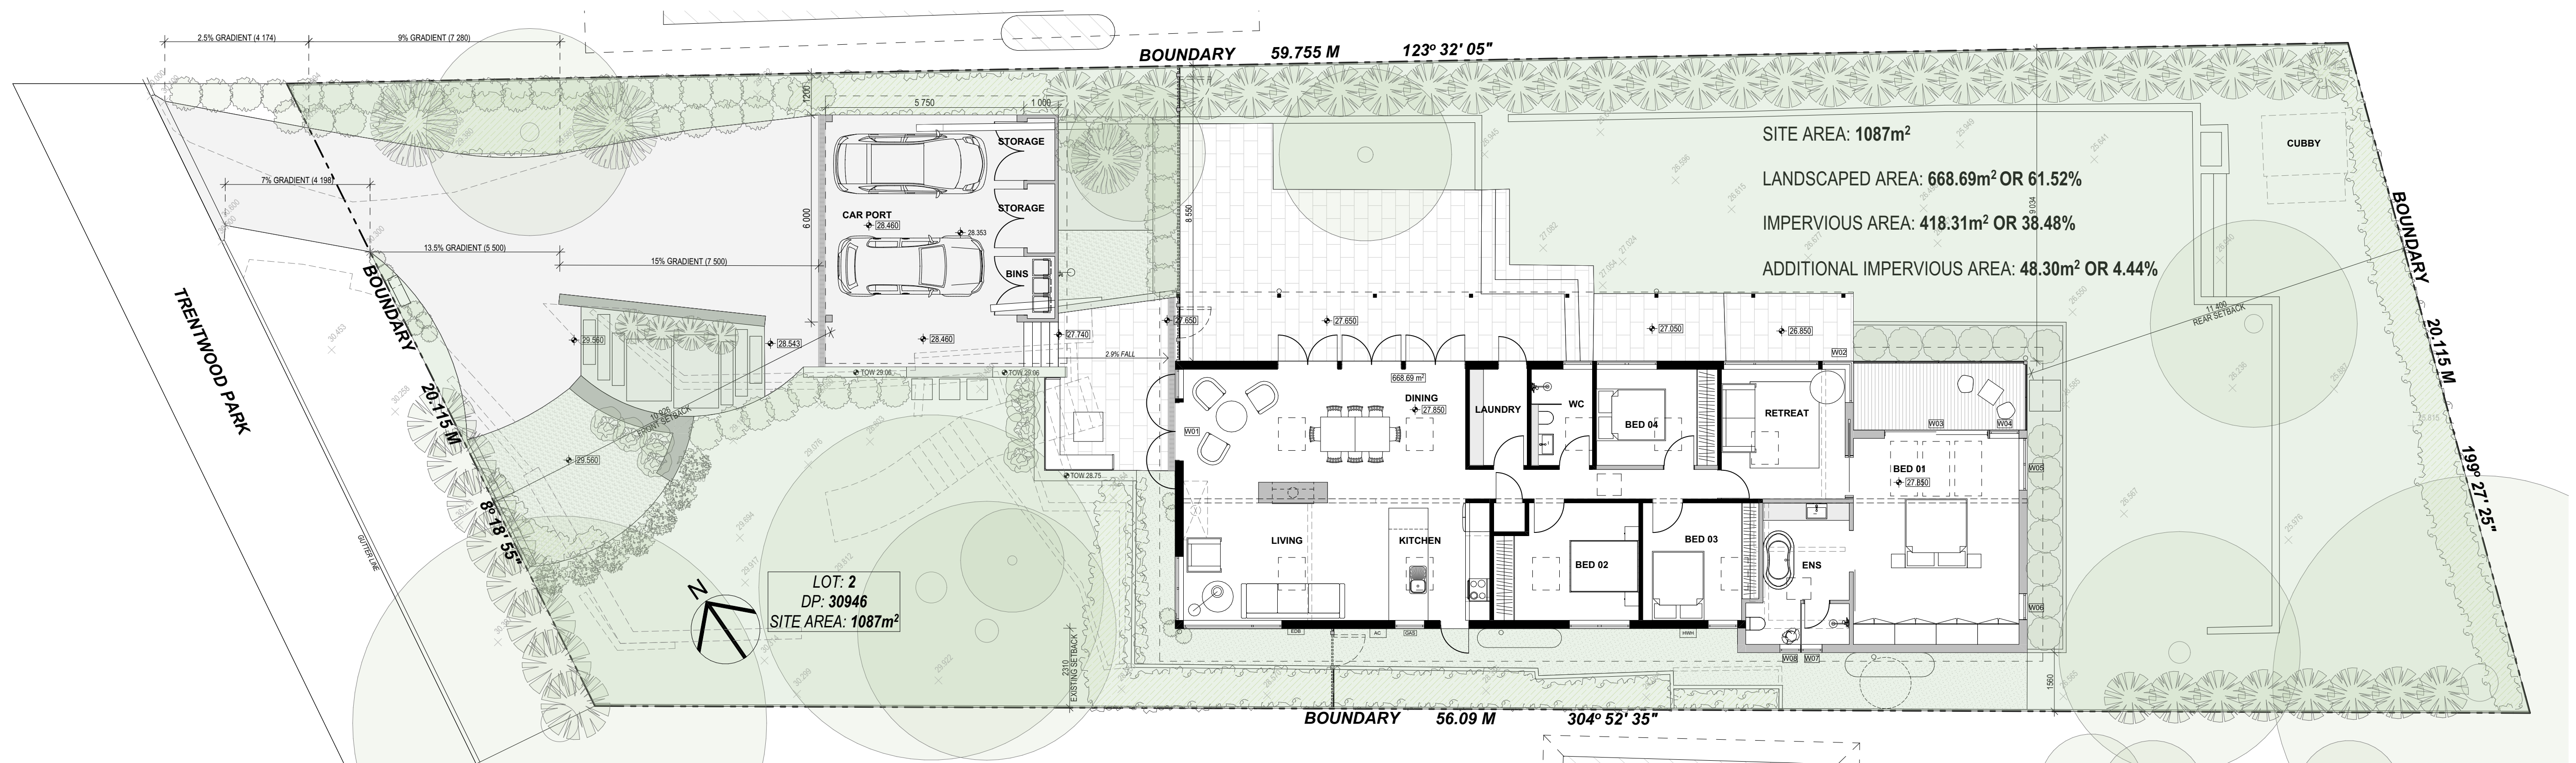

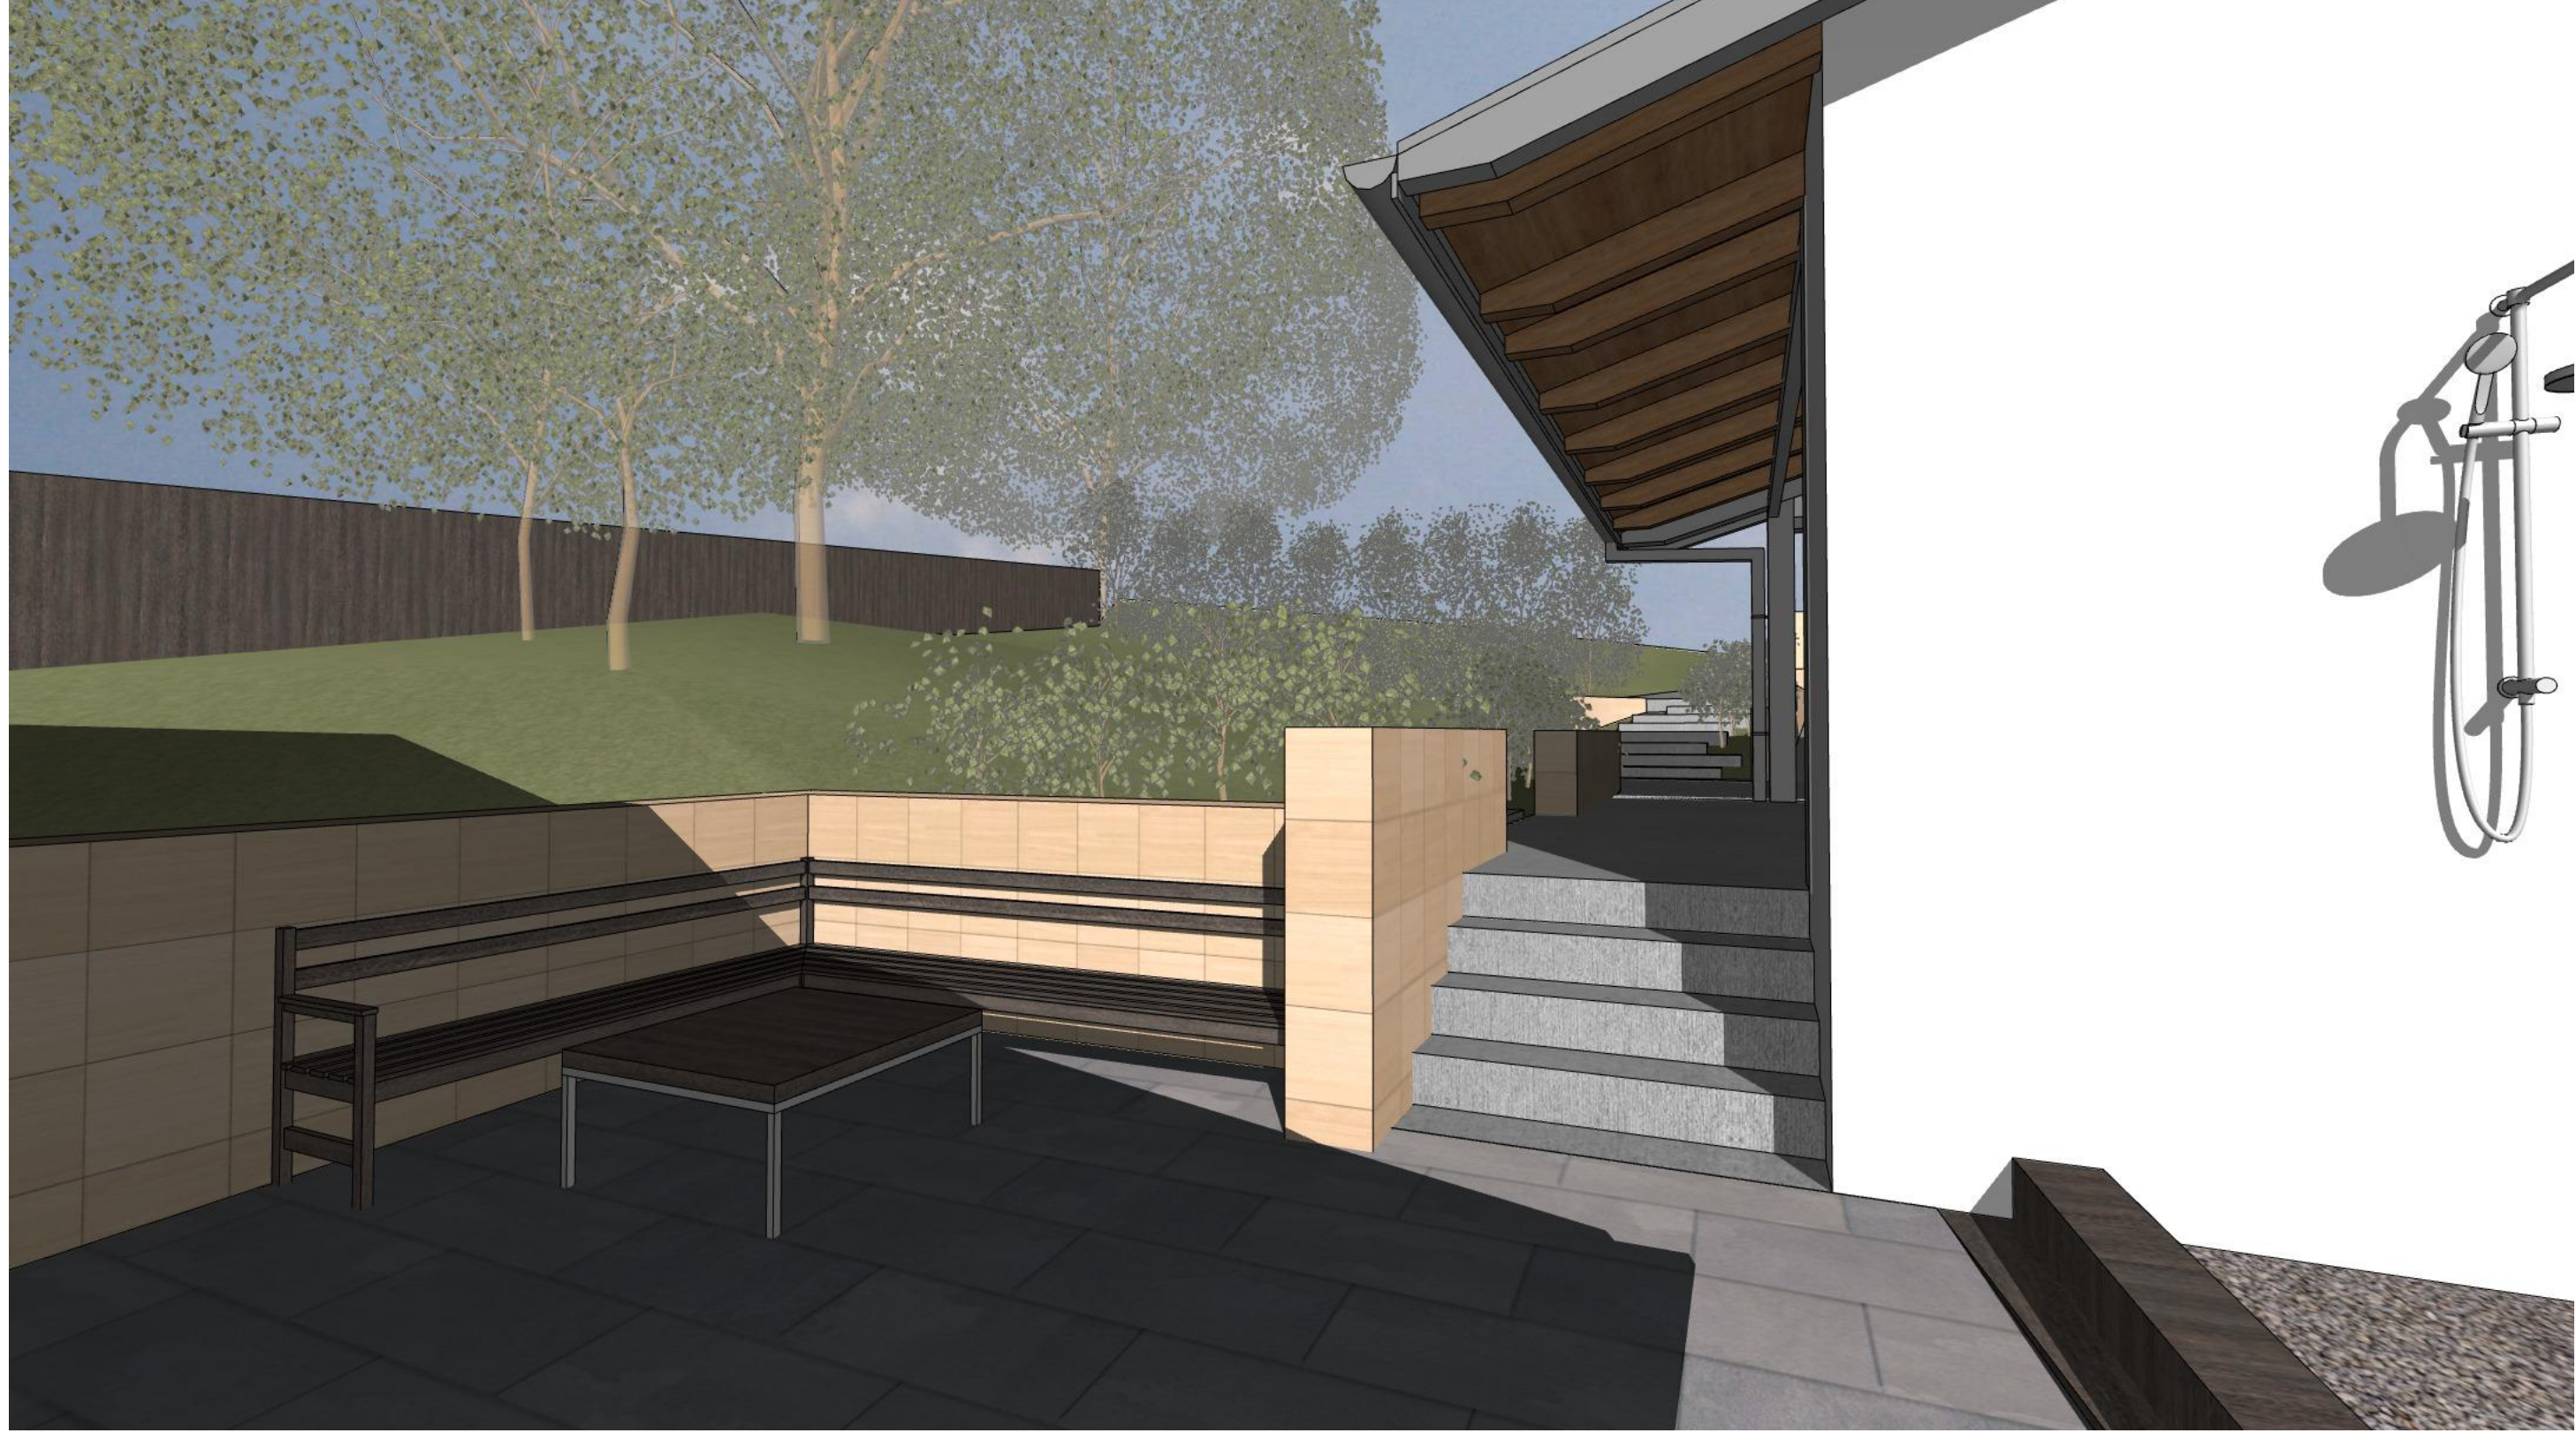

GARTNERTROVATO
ARCHITECTS

A 1/113 110 PARK STREET
PO BOX 1122
MORRISVILLE NSW 2103
P 02 9979 4411
F 02 9979 4422
E GARTNERTROVATO@GMAIL.COM

EXTERNAL PERSPECTIVES

PROJECT
DUNN & LOWRY-JONES
PROPOSED ALTERATIONS/ADDITIONS
2 TRENTWOOD PARK, AVALON NSW
PROJECT NO. 2529 SCALE @ A1 DATE 10/11/2025 DRAWING NO. DA-05 REVISION