




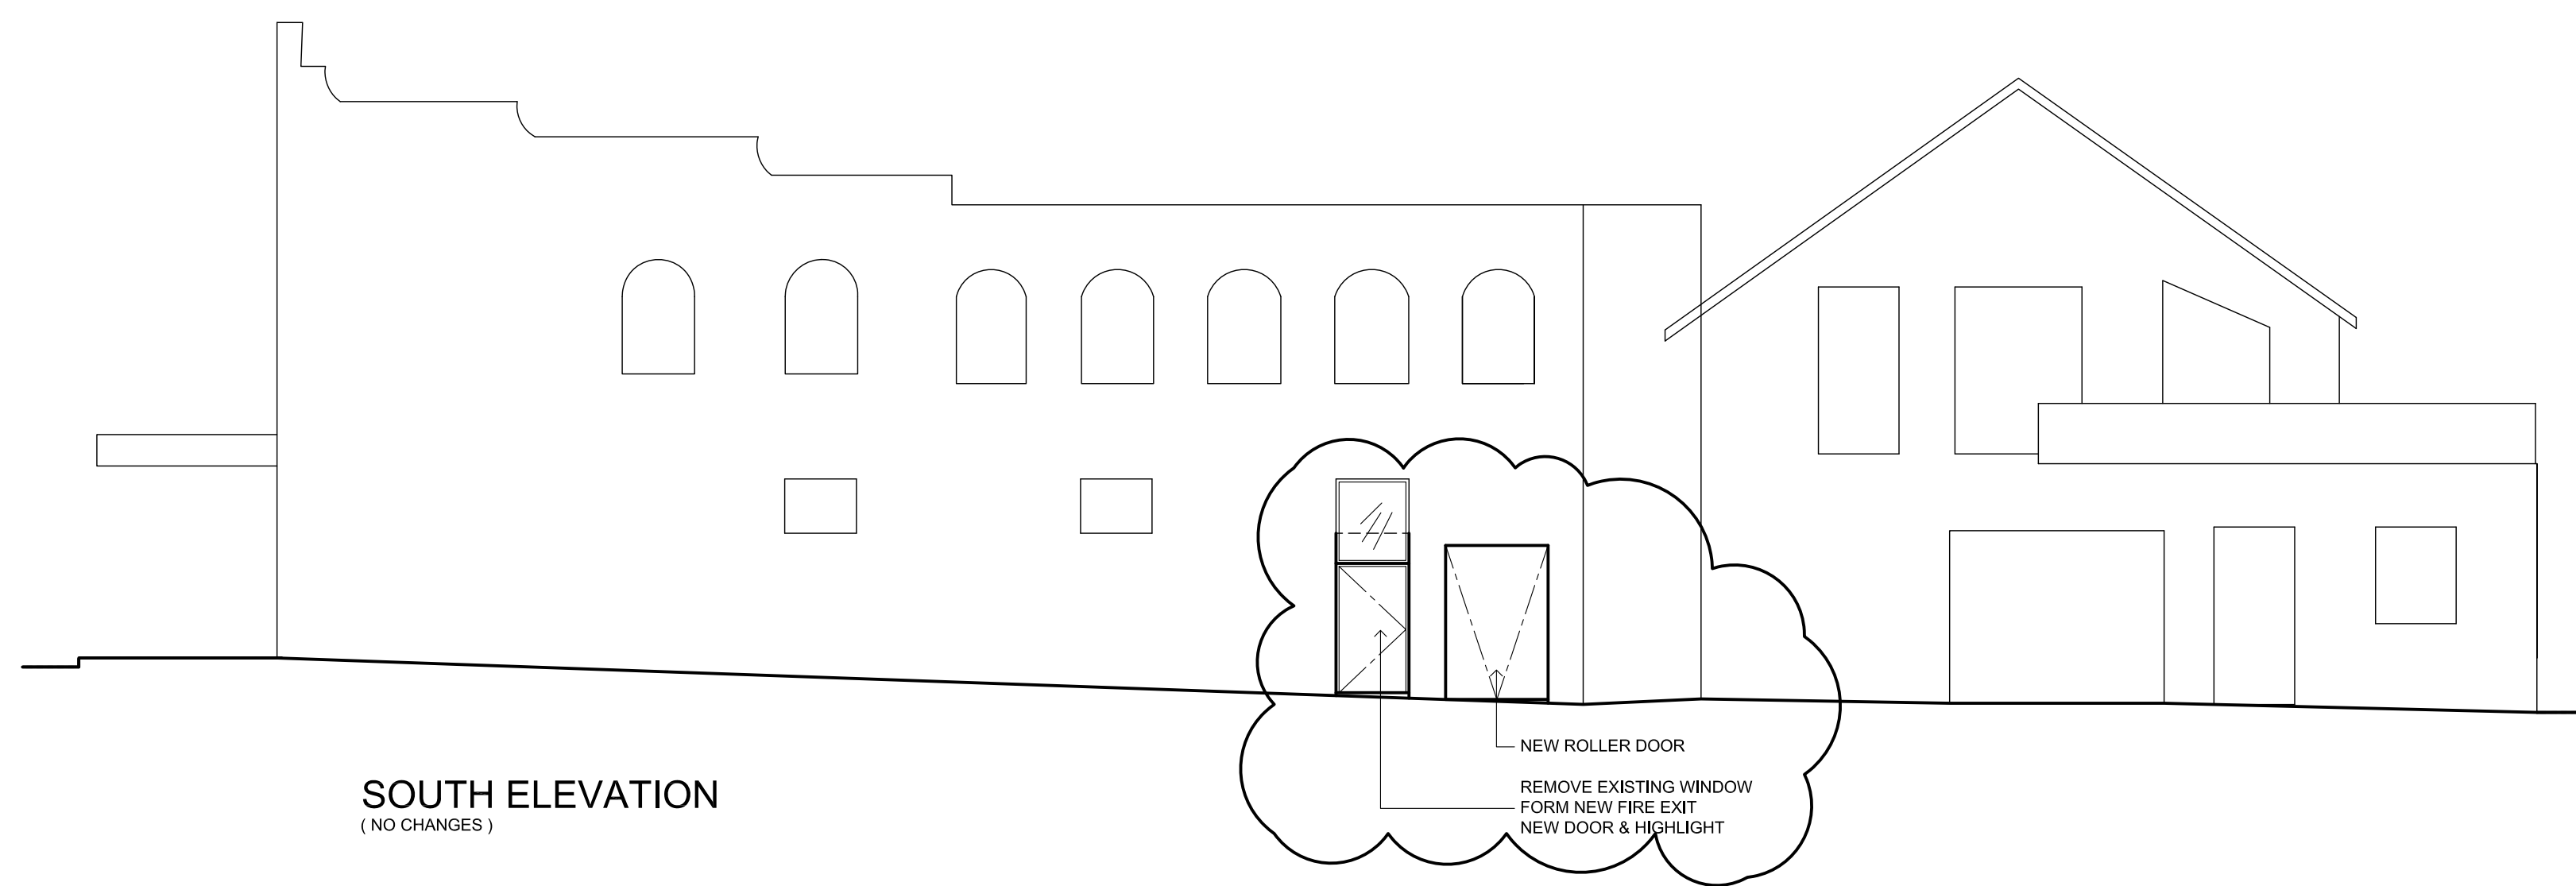


SOUTH ELEVATION
(NO CHANGES)

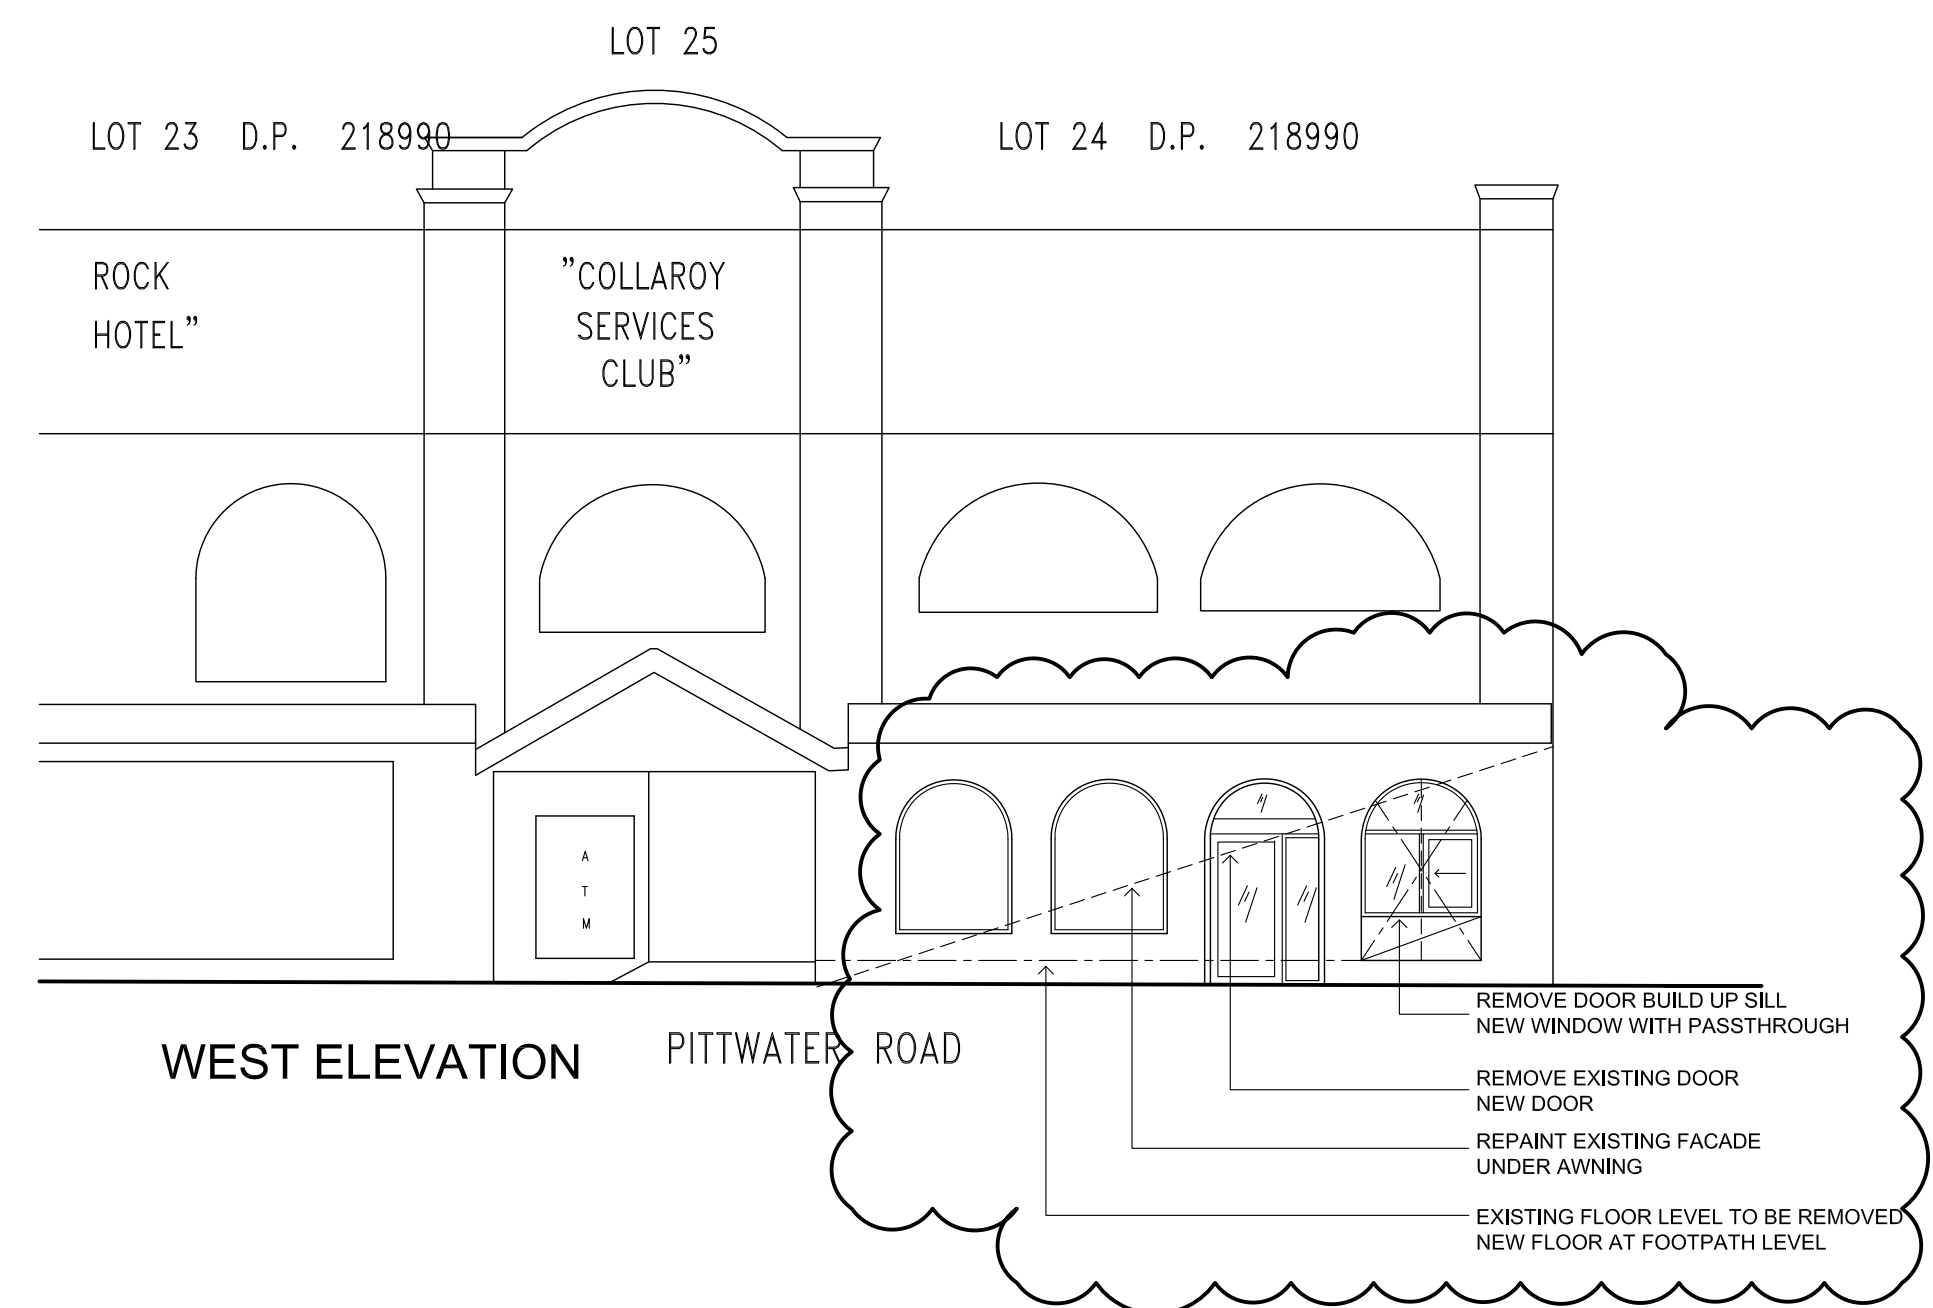


WEST ELEVATION
PITTWATER ROAD

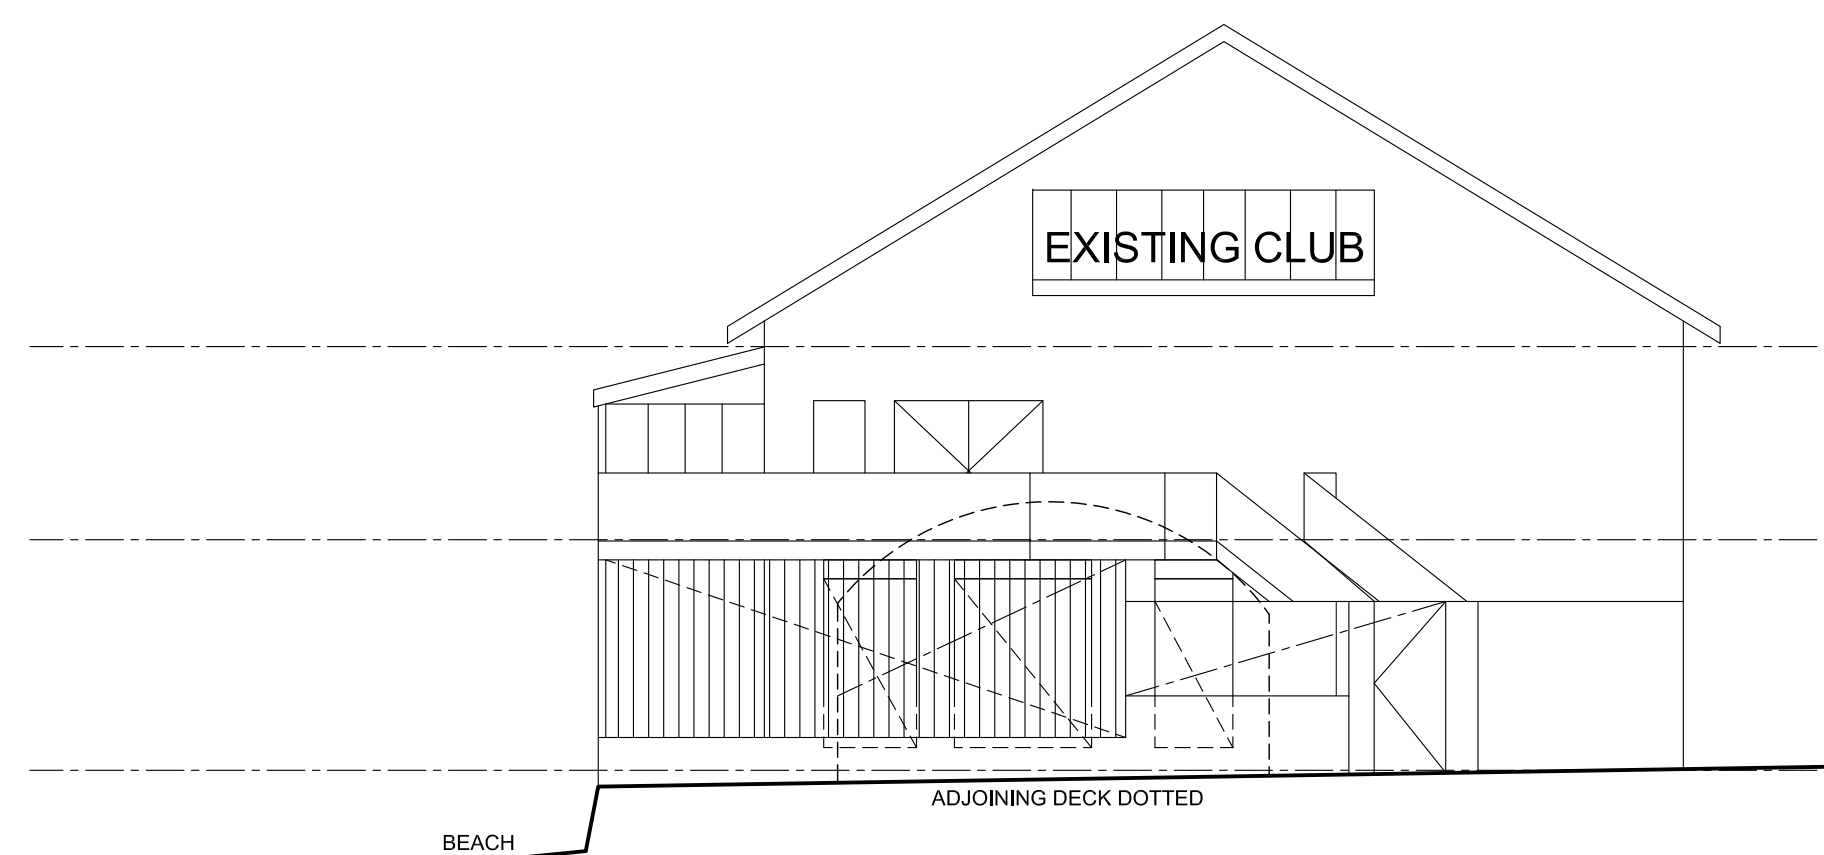

NORTH ELEVATION
(NO CHANGES)

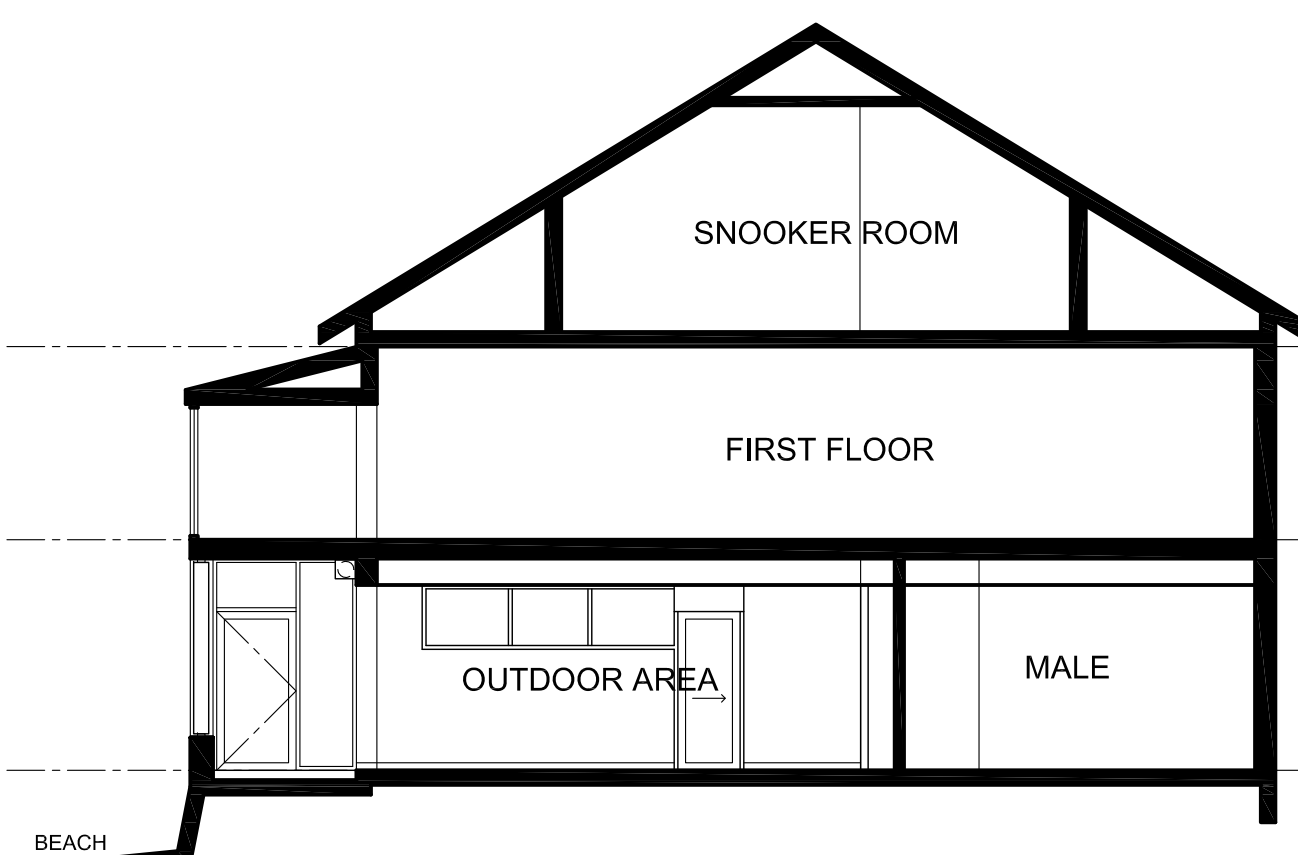

SECTION A - A
(NO CHANGES)

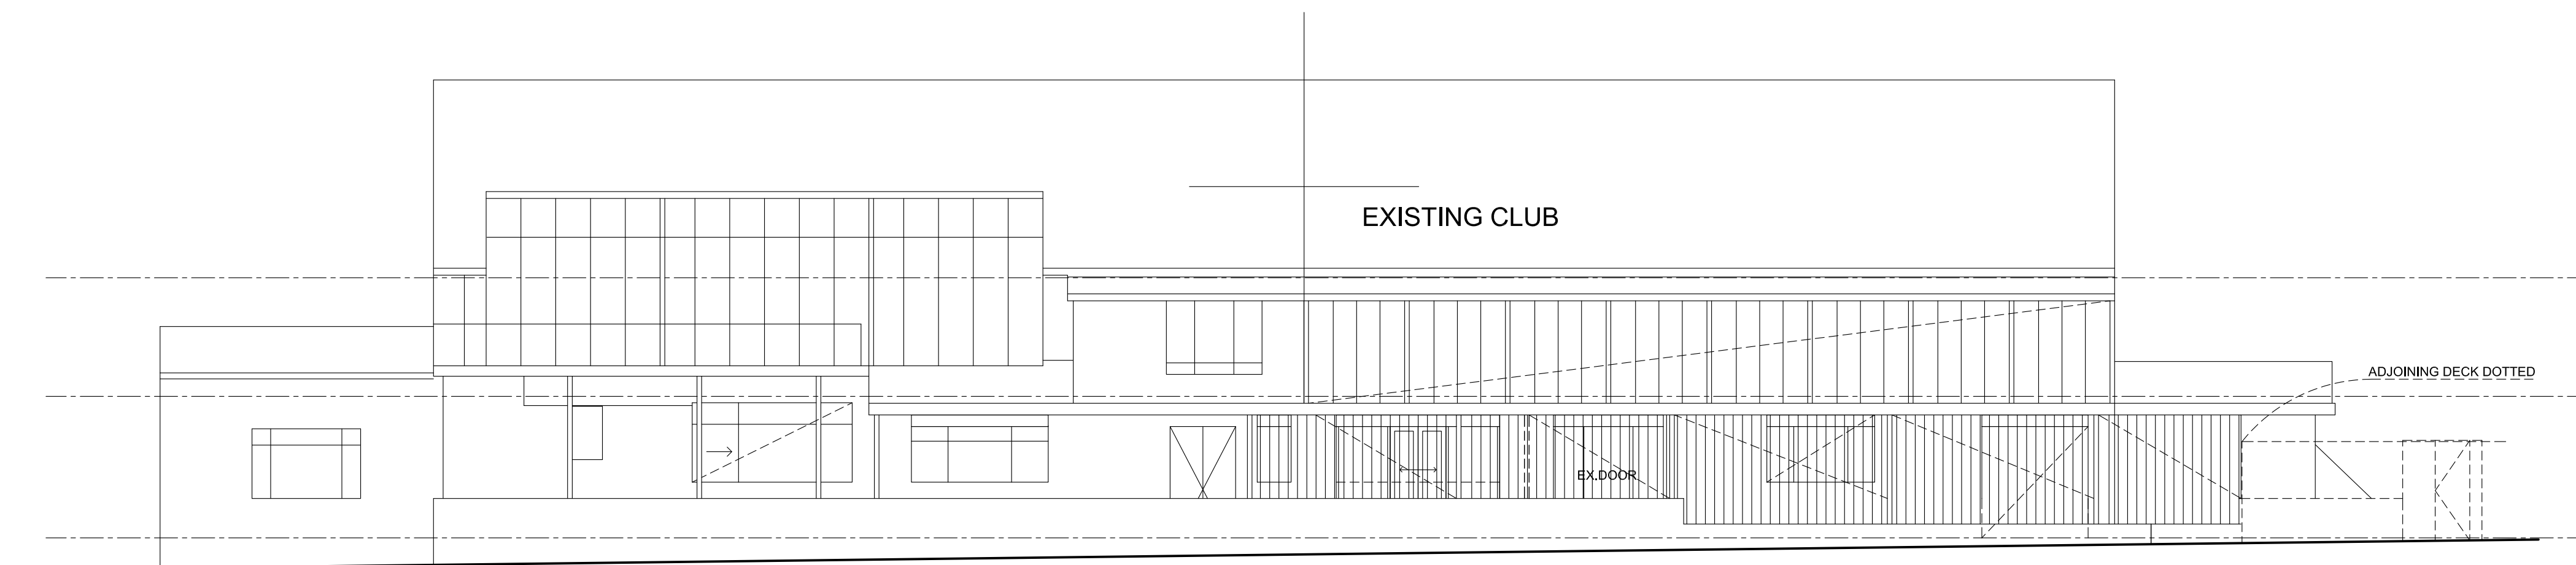

EAST ELEVATION
(NO CHANGES)

2	FIRST ISSUE FOR CLIENT APPROVAL	28.03.13
1	FIRST ISSUE FOR DA SUBMISSION	20.09.12
REVISION	AMENDMENT	DATE

N O T E
ALL DIMENSIONS ARE IN MILLIMETRES UNLESS NOTED OTHERWISE. FIGURED DIMENSIONS IN PREFERENCE OVER SCALING FROM DRAWING. ALL DIMENSIONS TO BE CONFIRMED ON SITE BEFORE COMMENCEMENT OF WORKS. ALL DISCREPANCIES TO BE REPORTED TO 'NETWORK' FOR INSTRUCTIONS. THIS DRAWING TO BE READ IN CONJUNCTION WITH ALL OTHER CONTRACT DOCUMENTS. ALL WORKS TO BE DONE IN ACCORDANCE WITH AUSTRALIAN STANDARDS AND THE BUILDING CODE OF AUSTRALIA.



NETWORK REFRUBISHMENTS & CONSTRUCTION
A DIVISION OF CHAM & ASSOCIATES PTY LTD.
ACH 065 024 437
1873 Victoria Rd, Ryde, 2112.
Phone: (02)9605-5673
Fax: (02)9607-7196
E-mail: mjchain@networkinteriors.com.au

PROJECT:
COLLAROY SERVICES BEACH CLUB
1058 Pittwater Road
Collaroy NSW
LOT 25 DP 218990

DRAWING:
ELEVATIONS & SECTIONS

DRAWN:	JR	APPROVED:	GPR
SCALE:	1:100	DATE:	JULY 2012
DRAWING NUMBER:	22	REVISION:	02

0 1 2 5 10
0 1 2 3 4 5
C O P Y R I G H T
THIS DRAWING REMAINS THE PROPERTY OF NETWORK REFRUBISHMENTS & CONSTRUCTION
REPRODUCTION OF THIS DRAWING IS PROHIBITED WITHOUT
THE CONSENT OF NETWORK REFRUBISHMENTS & CONSTRUCTION