



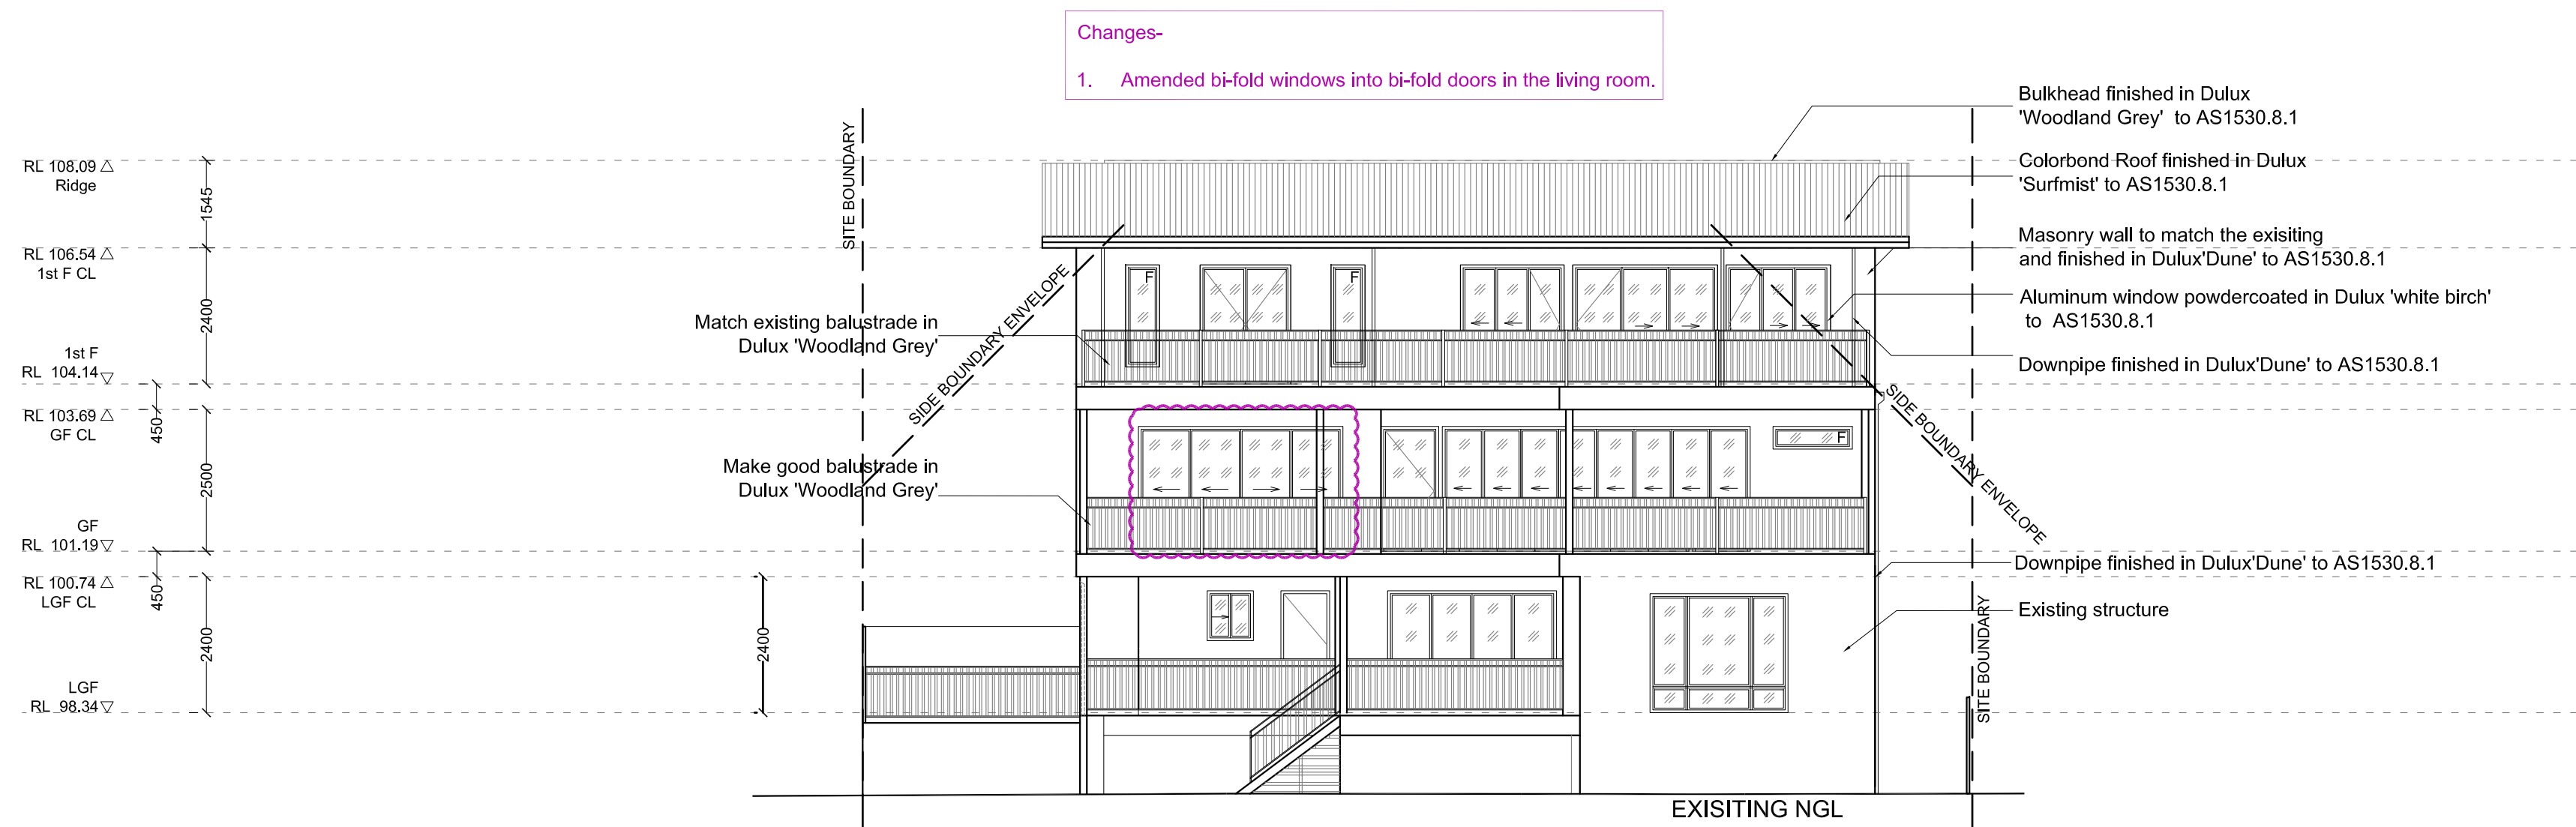

A
08
WEST ELEVATION
1:100 @ A1

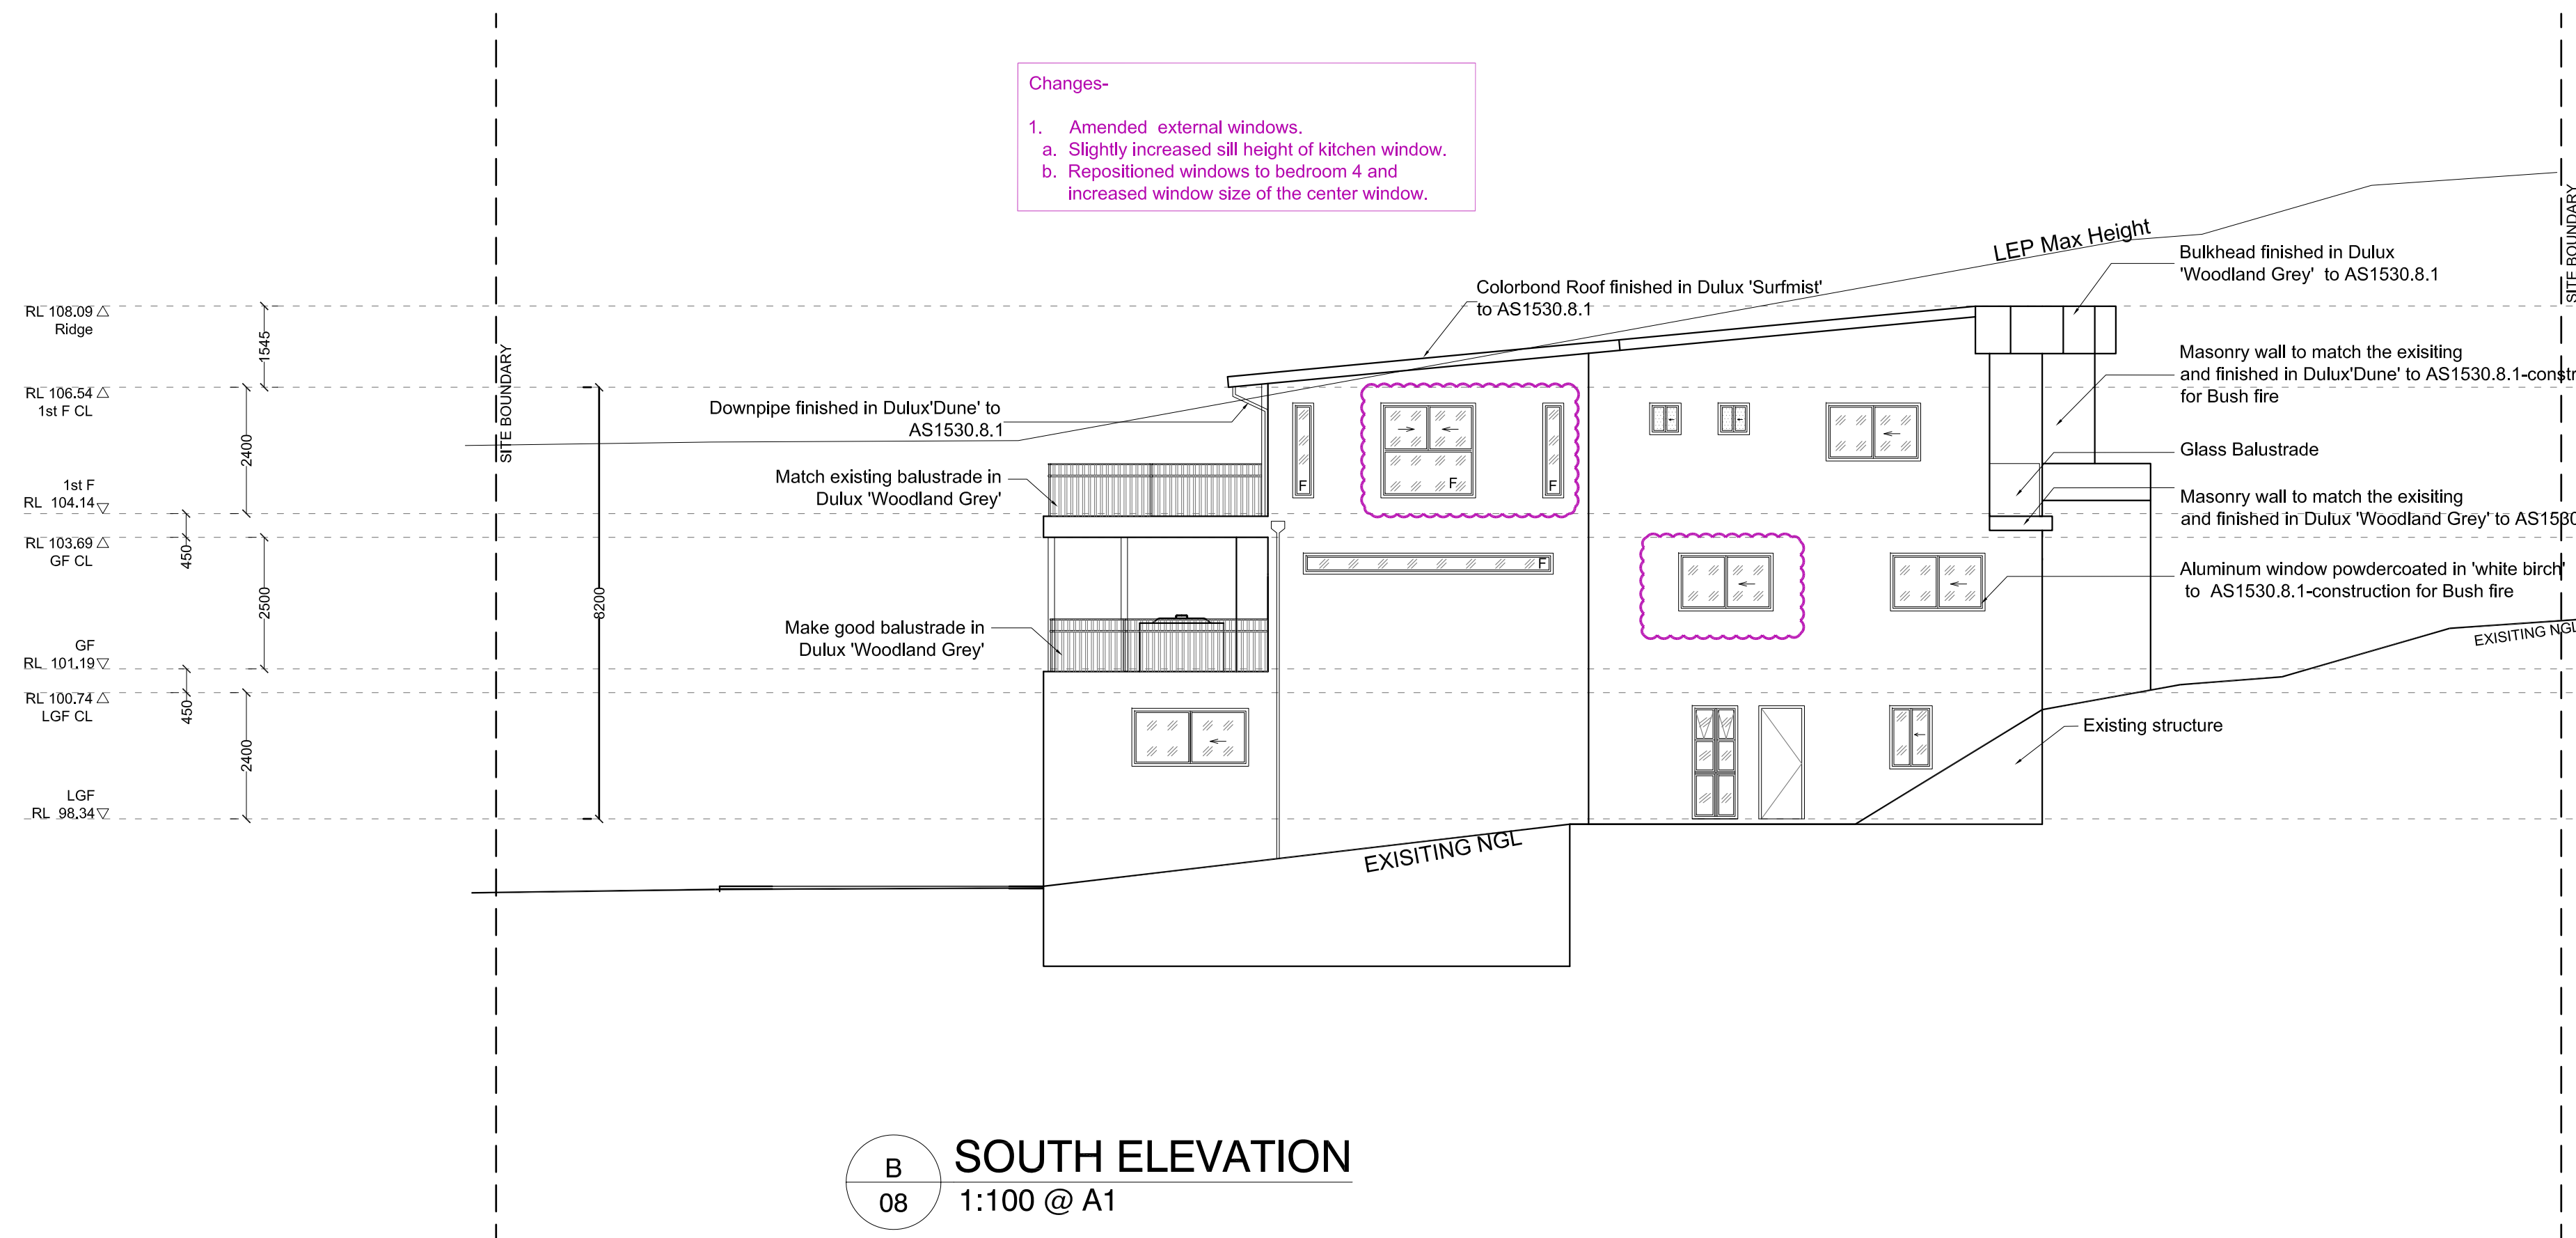

B
08
SOUTH ELEVATION
1:100 @ A1

THIS PLAN TO BE READ IN
CONJUNCTION WITH
MOD2015/0049
WARRINGAH COUNCIL

- NOTE:
1. Do not scale this drawing.
 2. Confirm all dimensions on site prior to site works and installation
 3. Any discrepancies or errors found must immediately be brought to the attention of Micris Design.
 4. Copyrights of this document and content of this document remain the property of Micris Design.
 5. This document including electronic format, must not be used, reproduced or copied without the permission of Micris Design

DEVELOPMENT CONSENT NO.- DA 2014 / 1056
DATE- 27/ 01/ 2015

B	Section 96 Application	06/03/2015
A	Development Application	20/09/2014
Issue	Description	Date


Client
FEROZ AND SUE BADYARI

Project
Proposed two storey dwelling at
53 Ballyshannon Road, Killarney
Heights NSW 2087


Design Consultant
MICRIS DESIGN
MICRIS DESIGN PTY LTD
361 Stoney Creek Road, Kingsgrove NSW 2208
Telephone: 02 8040 3048
Facsimile: 02 9705 7043
Email: info@micrisdesign.com.au

Drawing/ Document Title
West and South Elevation

Scale	Drawn	Checked
1:100 @ A1	AZ	MD
Project No. MD2014KILFER		Cad file: MD201453BALKIL Sheet No.: 08

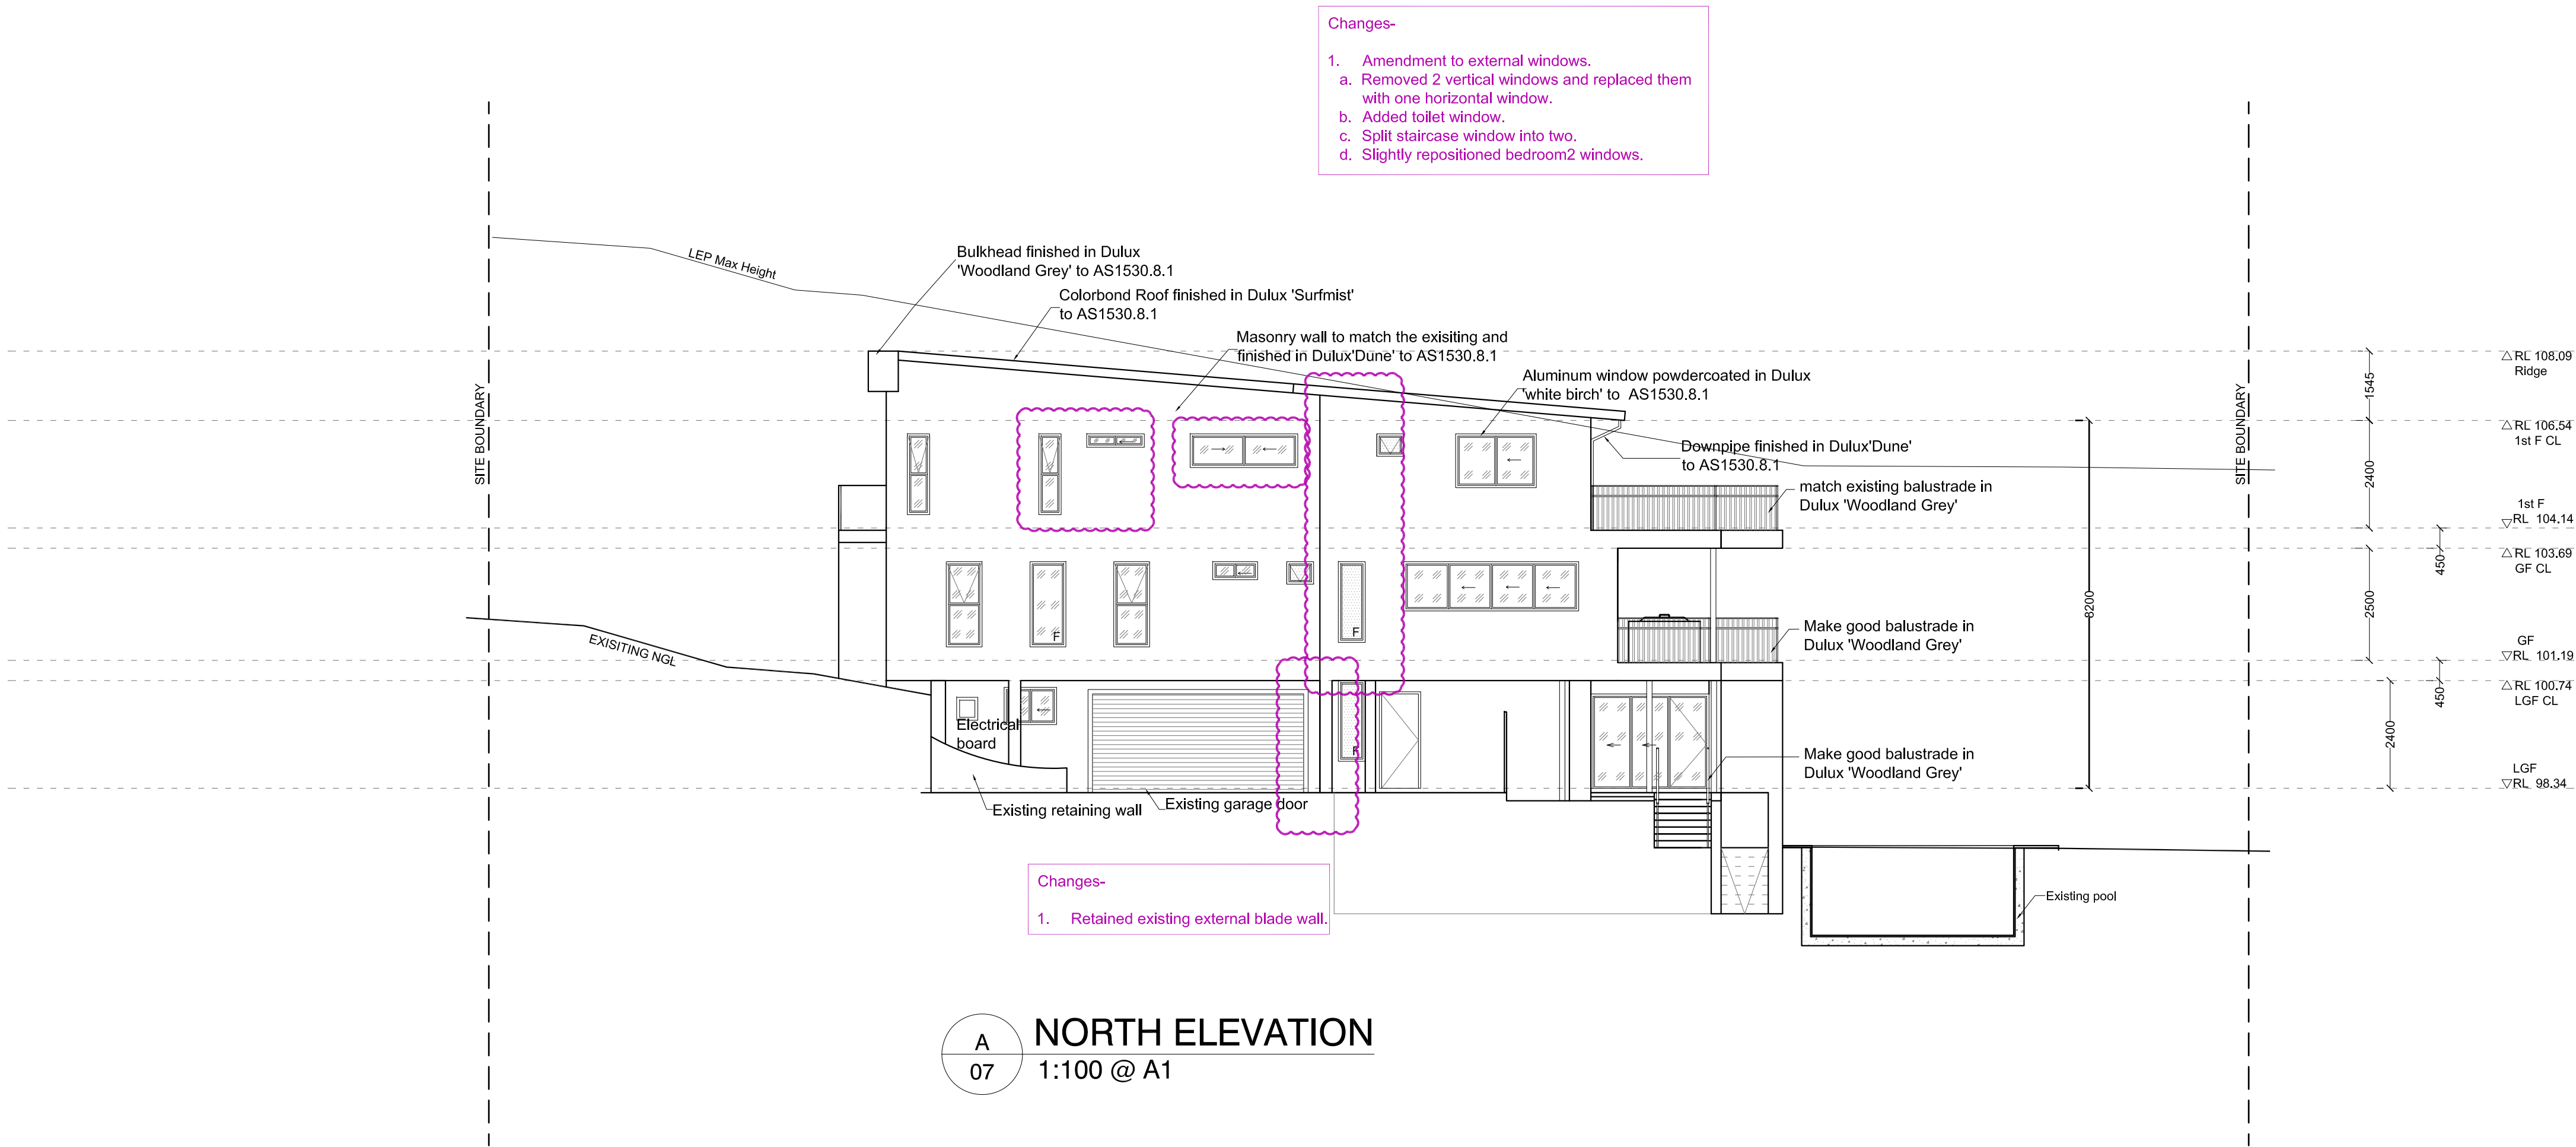

A
07
NORTH ELEVATION
1:100 @ A1

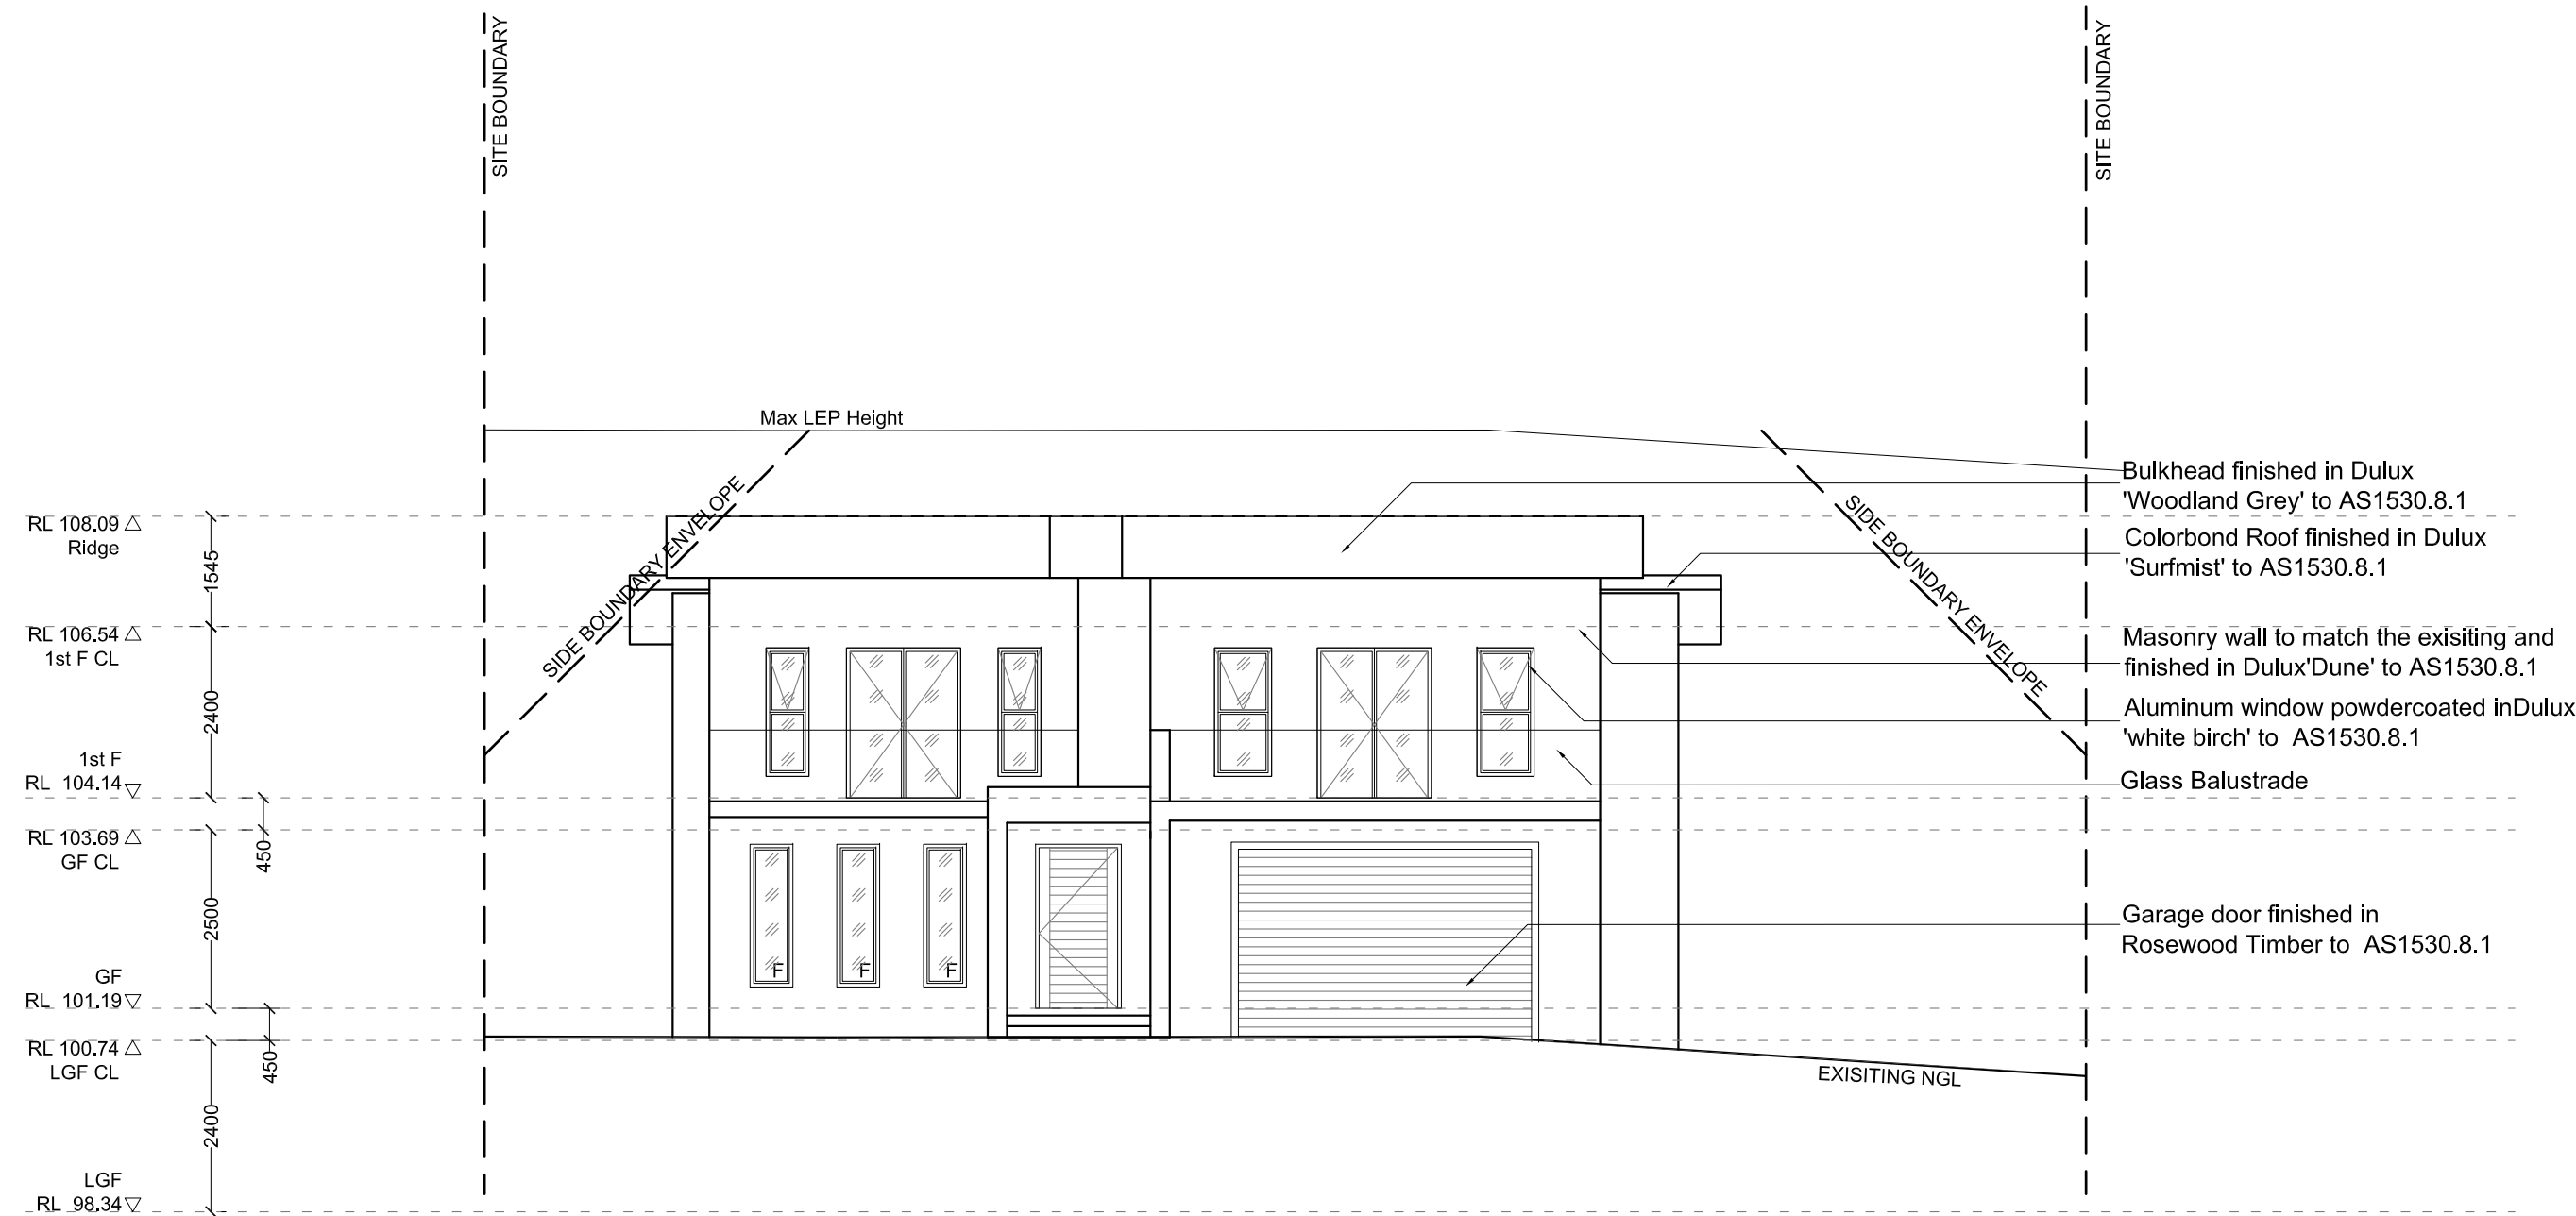

B
07
EAST ELEVATION
1:100 @ A1

THIS PLAN TO BE READ IN
CONJUNCTION WITH
MOD2015/0049
WARRINGAH COUNCIL

NOTE:

- Do not scale this drawing.
- Confirm all dimensions on site prior to site works and installation
- Any discrepancies or errors found must immediately be brought to the attention of Micris Design.
- Copyrights of this document and content of this document remain the property of Micris Design.
- This document including electronic format, must not be used, reproduced or copied without the permission of Micris Design

DEVELOPMENT CONSENT NO.- DA 2014 / 1056
DATE- 27/ 01/ 2015

B	Section 96 Application	06/03/2015
A	Development Application	20/09/2014
Issue	Description	Date

Client
FEROZ AND SUE BADYARI


Project
Proposed two storey dwelling at
53 Ballyshannon Road, Killarney
Heights NSW 2087

Design Consultant
MICRIS DESIGN
MICRIS DESIGN PTY LTD
361 Stoney Creek Road, Kingsgrove NSW 2208
Telephone: 02 8040 3048
Facsimile: 02 9705 7043
Email: info@micrisdesign.com.au

Drawing/ Document Title
North and East Elevation

Scale	Drawn	Checked
1:100 @ A1	AZ	MD
Project No. MD2014KILFER		Cad file: MD201453BALKIL Sheet No.: 07


51 ballyshannon road

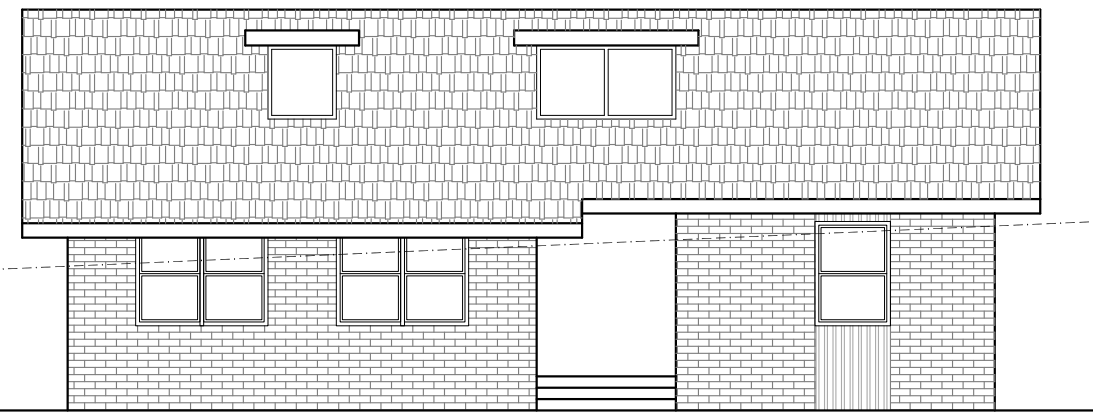

53 ballyshannon road





55 ballyshannon road

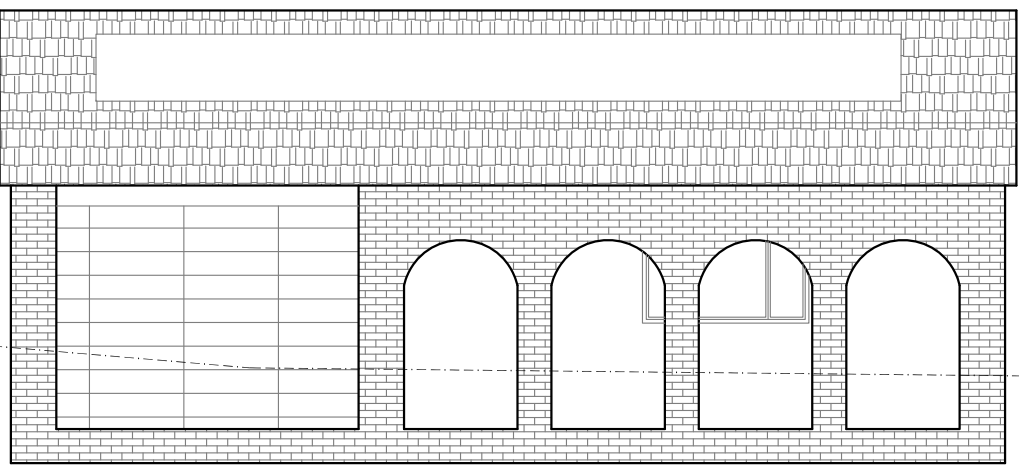

A
10
STREETSCAPE ELEVATION- BALLYSHANNON ROAD-WESTERN SIDE
1:100 @ A1

THIS PLAN TO BE READ IN
CONJUNCTION WITH
MOD2015/0049
WARRINGAH COUNCIL

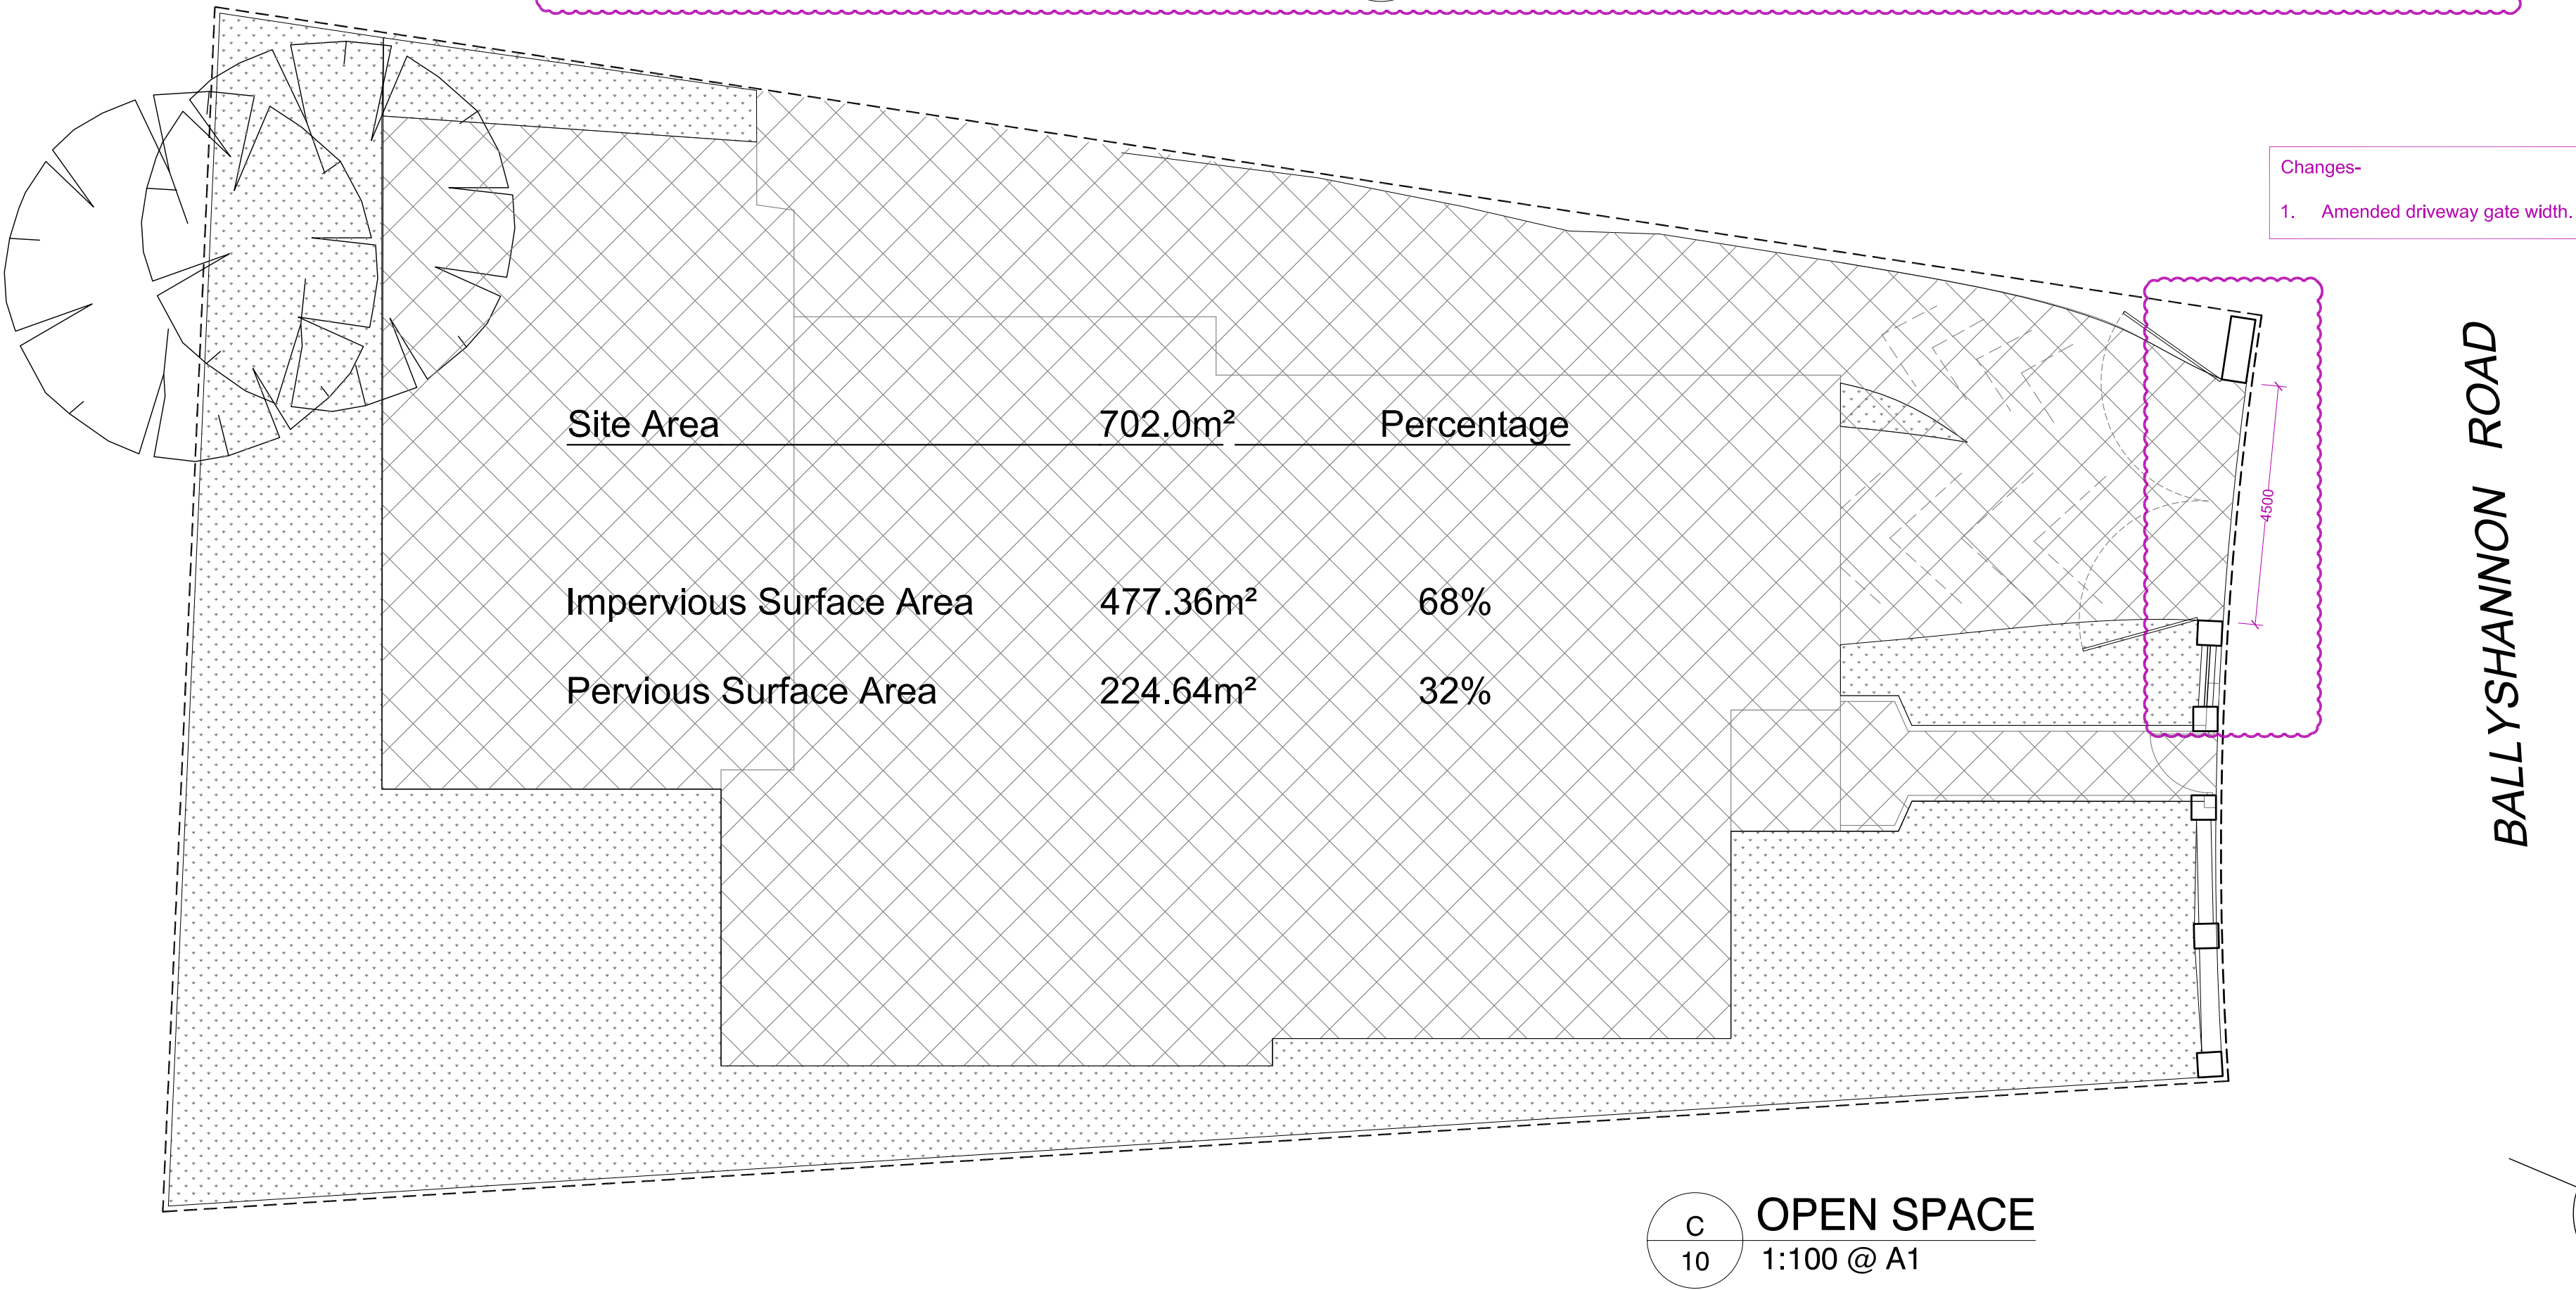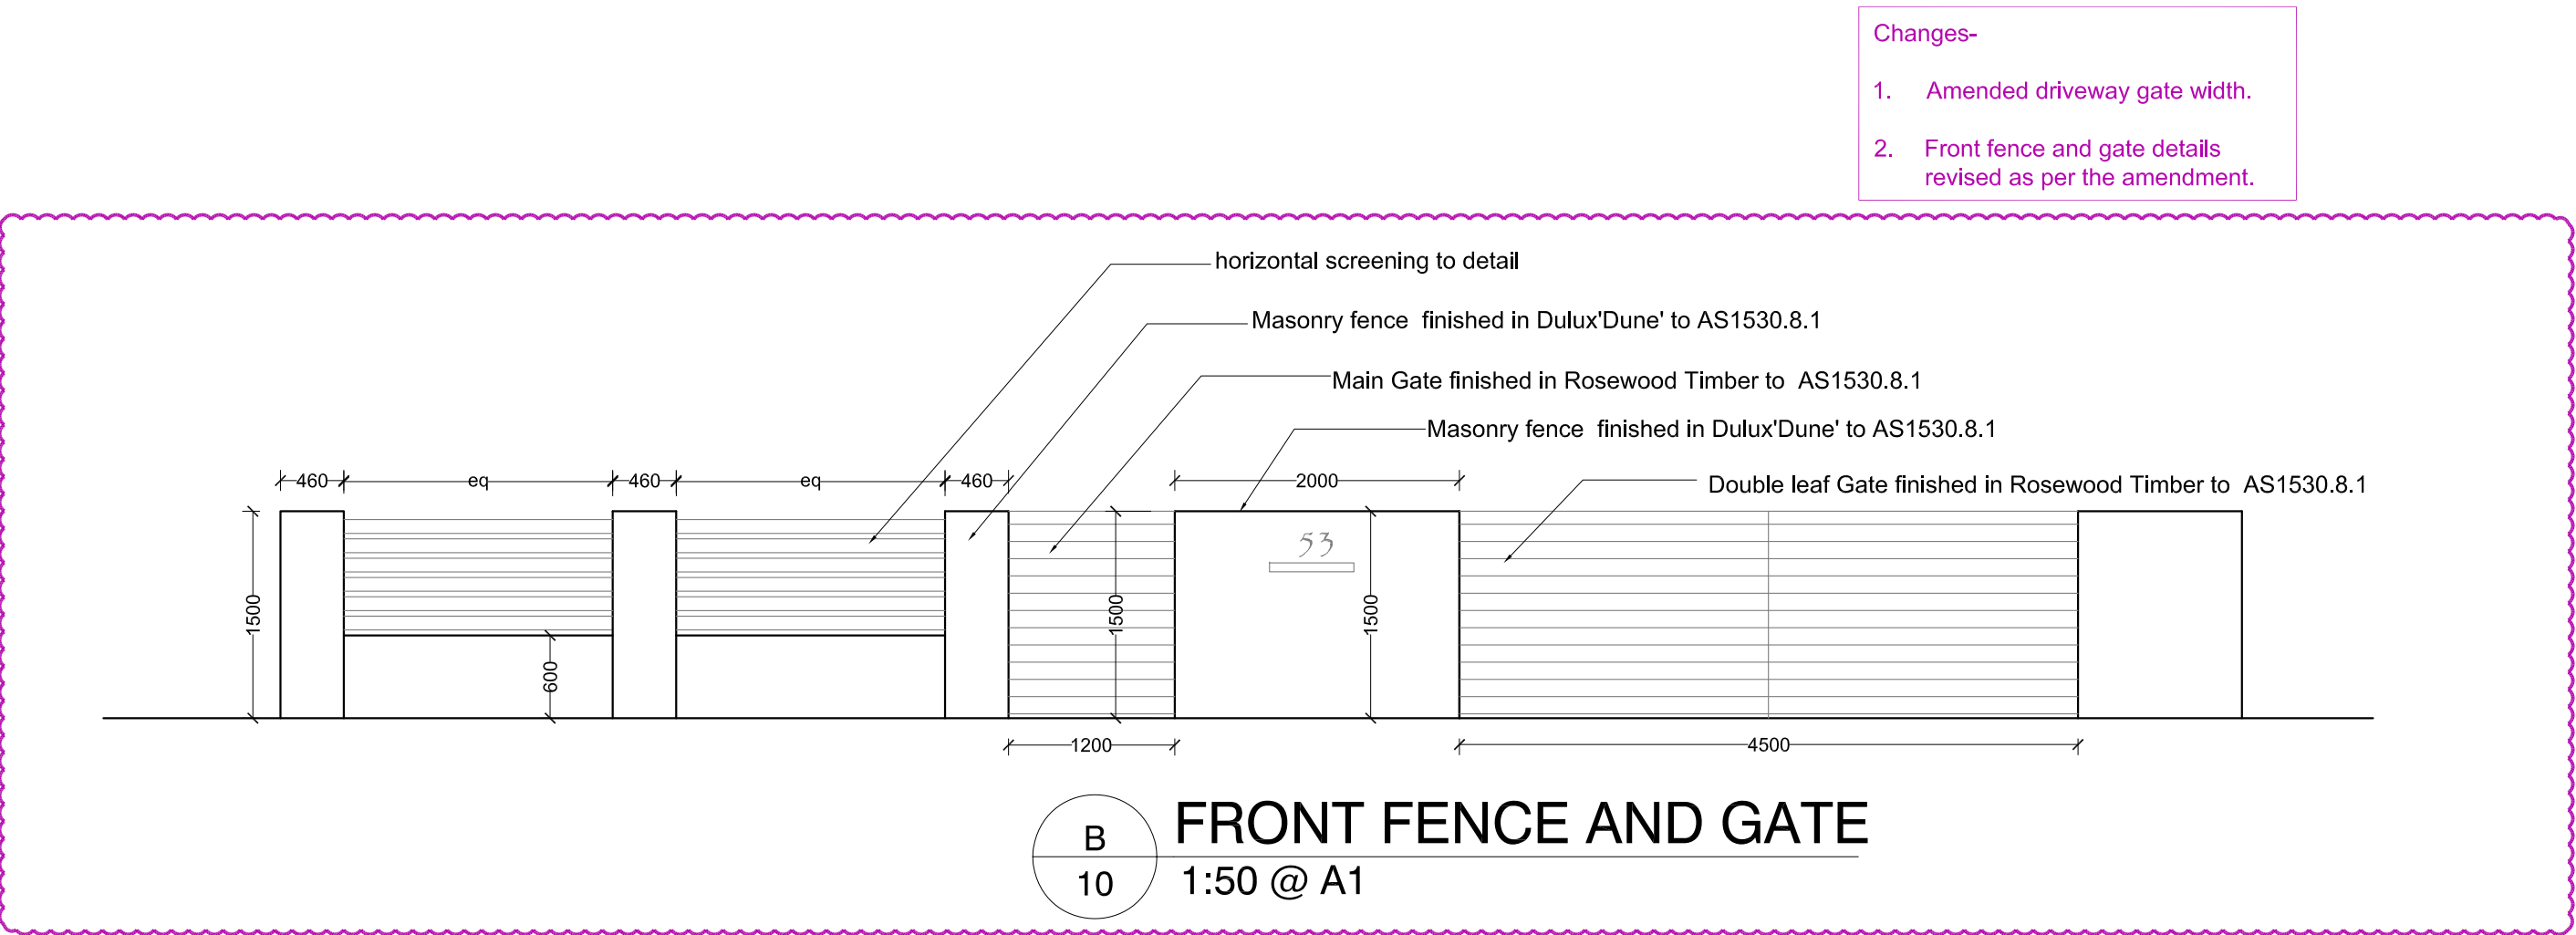

- NOTE:
1. Do not scale this drawing.
 2. Confirm all dimensions on site prior to site works and installation
 3. Any discrepancies or errors found must immediately be brought to the attention of Micris Design.
 4. Copyrights of this document and content of this document remain the property of Micris Design.
 5. This document including electronic format, must not be used, reproduced or copied without the permission of Micris Design

DEVELOPMENT CONSENT NO.- DA 2014 / 1056
DATE- 27/ 01/ 2015

B	Section 96 Application	06/03/2015
A	Development Application	20/09/2014
Issue	Description	Date

Client
FEROZ AND SUE BADYARI

Project
Proposed two storey dwelling at
53 Ballyshannon Road, Killarney
Heights NSW 2087

Design Consultant
MICRIS DESIGN
MICRIS DESIGN PTY LTD
361 Stoney Creek Road, Kingsgrove NSW 2208
Telephone: 02 8040 3048
Facsimile: 02 9705 7043
Email: info@micrisdesign.com.au

Drawing/ Document Title
Streetscape Elevation , Front
Fence & Gate Detail And Open
Space Plan

Scale	Drawn	Checked
1:100 @ A1	AZ	MD

Project No. MD2014KILFER	Cad file: MD201453BALKIL Sheet No.: 10
-----------------------------	--