

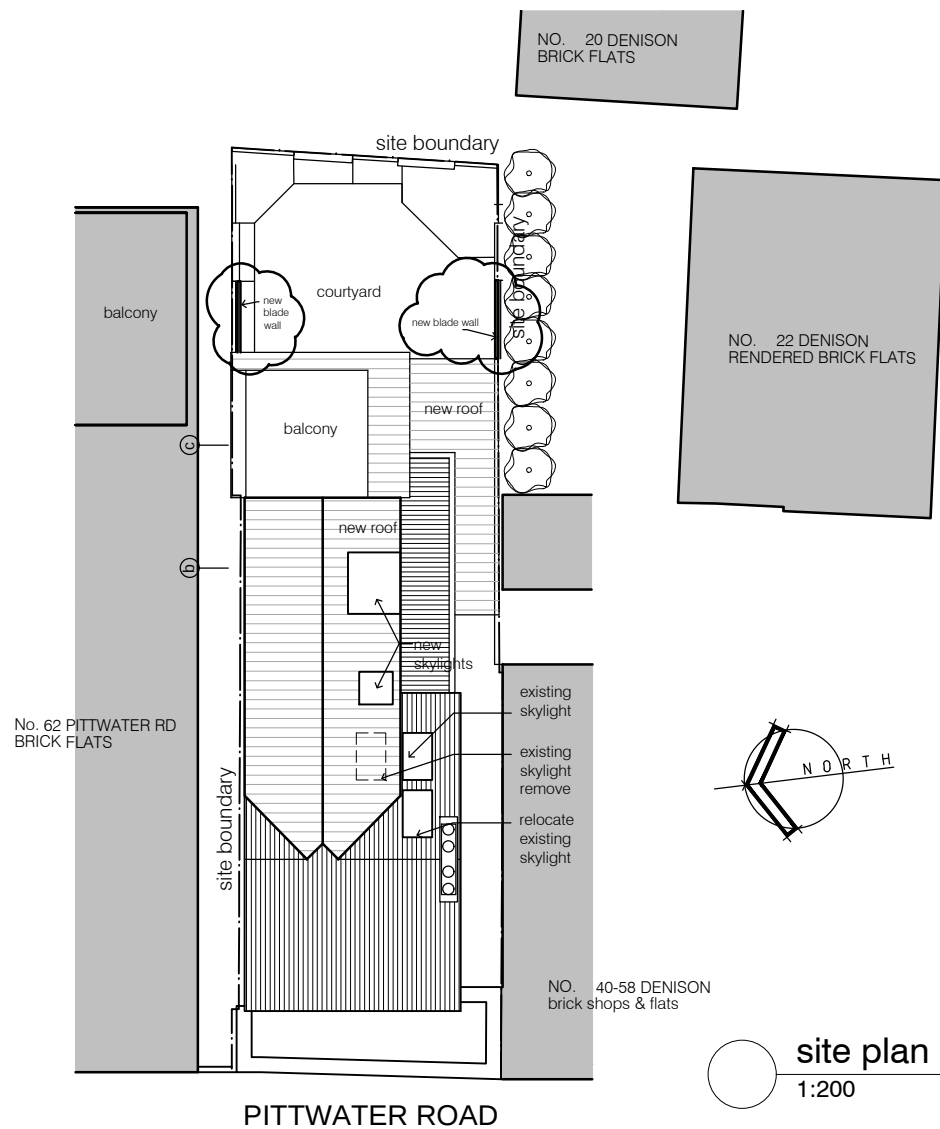
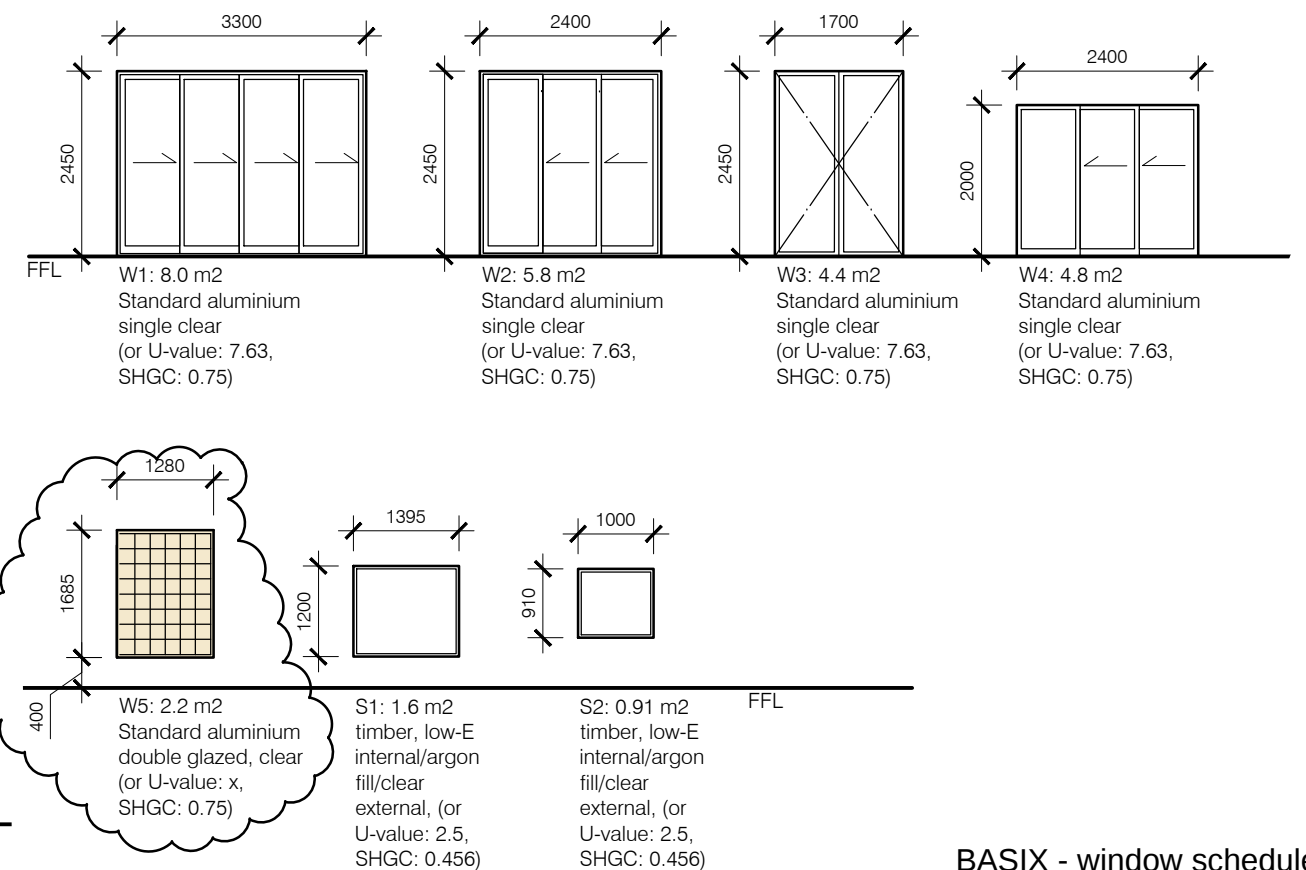


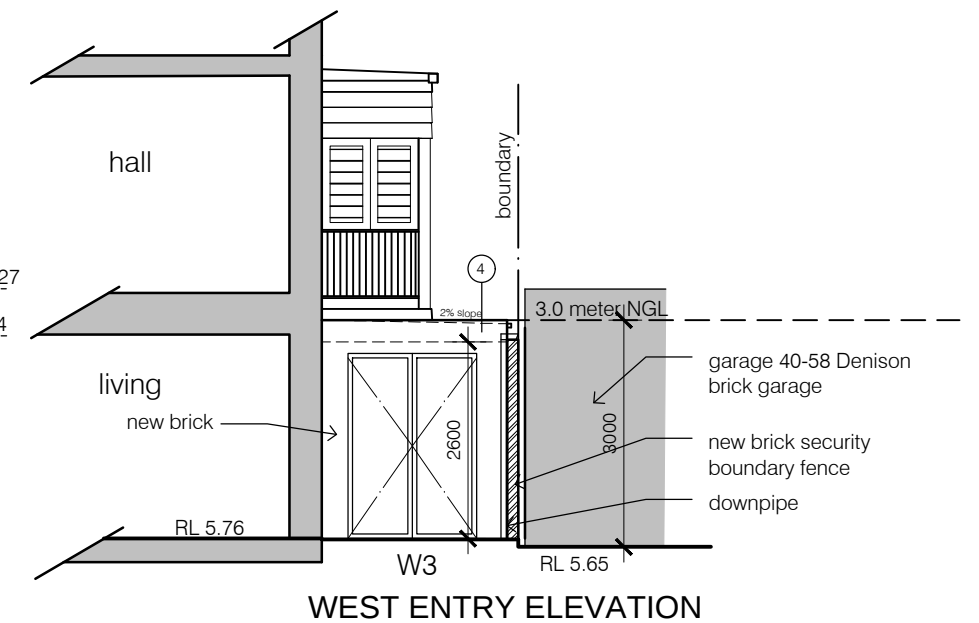

ALTERATIONS & ADDITIONS TO 60 PITTWATER ROAD, MANLY FOR L. SKINNER & V. HALPIN

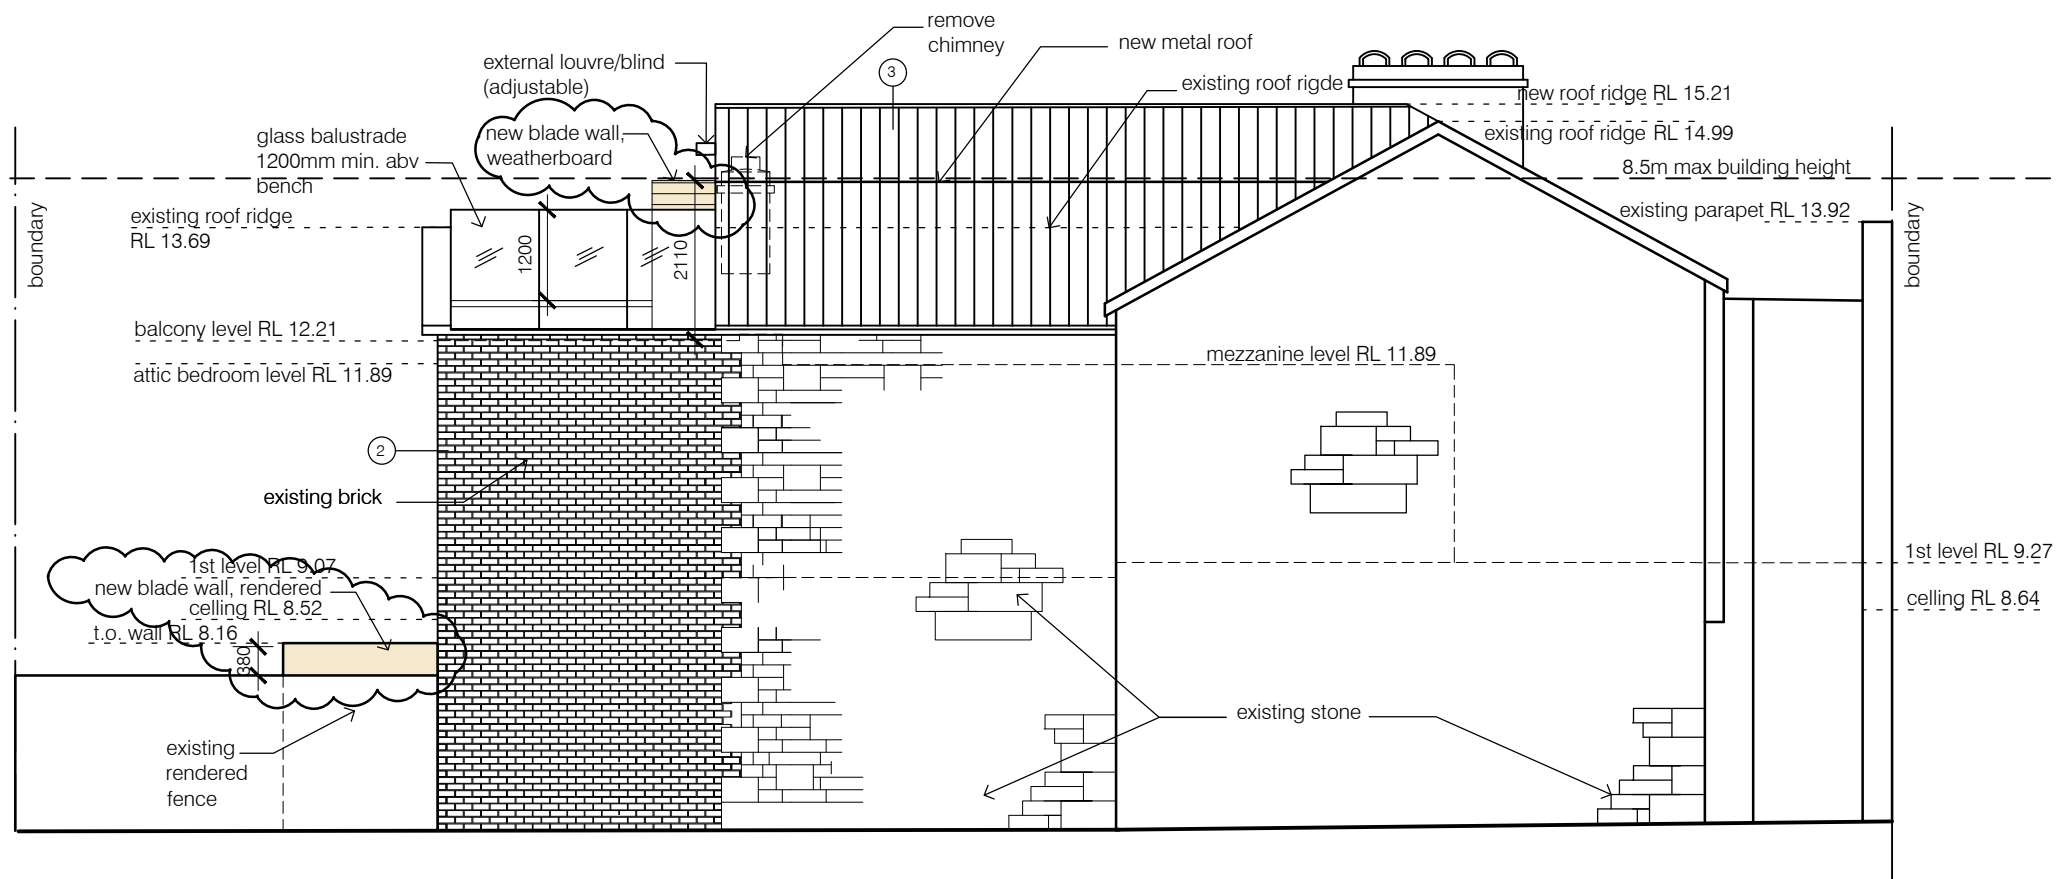

BASIX - window schedule

EXISTING WEST ELEVATION

PROPOSED WEST ELEVATION

ALTERATIONS & ADDITIONS TO 60 PITTWATER ROAD, MANLY FOR L. SKINNER & V. HALPIN


For DA MODIFICATION

issue	date	description
J	22.02.19	BCA
K	25.02.19	DA Modification


The Contractor shall verify all dimensions & levels on the site. Written dimensions to take preference over scaled dimensions. Documents & design remain the copyright of the Architect & cannot be reproduced without written consent.

Candace Christensen, architect
three corners design
67a Wanganella St. Balgowlah NSW 2093
T +61 424 798 136
E info@3cornersdesign.com
ABN 41 214 106 990
NOM REG NO. 9166


project	existing & proposed elevations	05	scale	1:100	issue	K
drawing no.	Alterations & Additions to 1&2/60 Pittwater Rd, Manly V. Halpin and S. Skinner	1705				

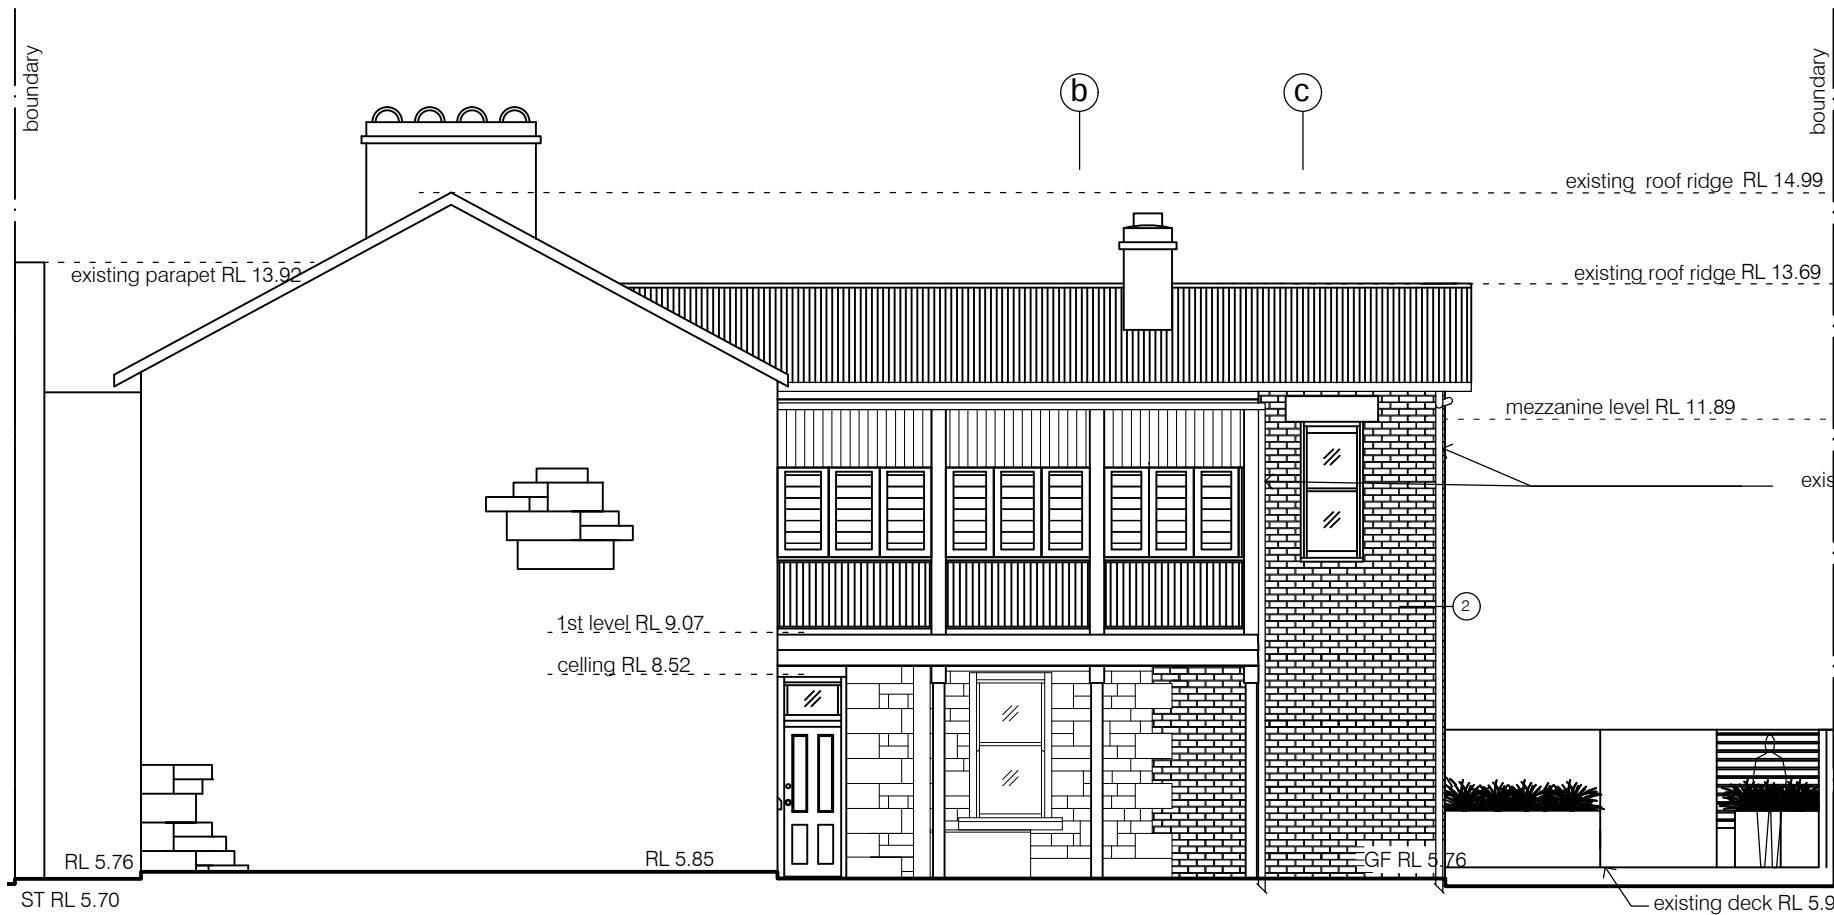


SOUTH ELEVATION EXISTING

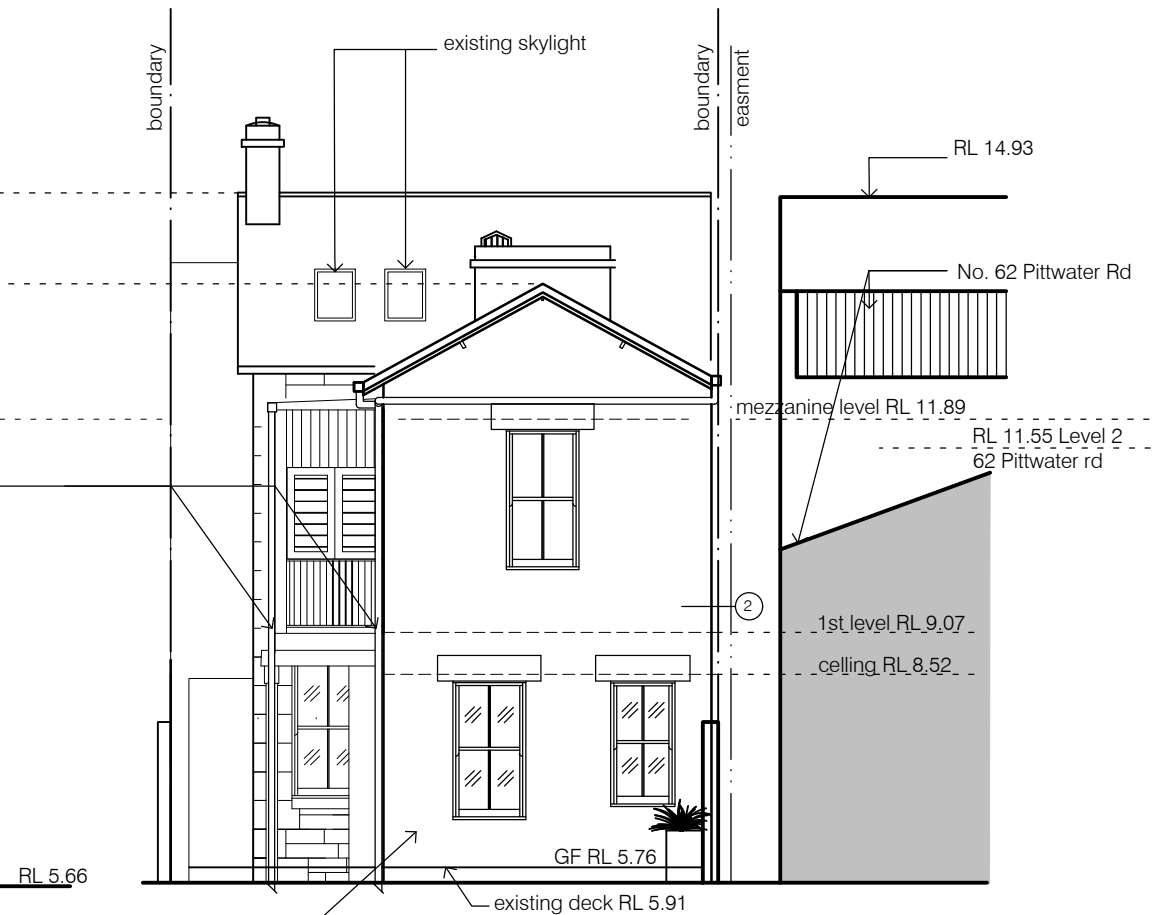

EAST ELEVATION EXISTING

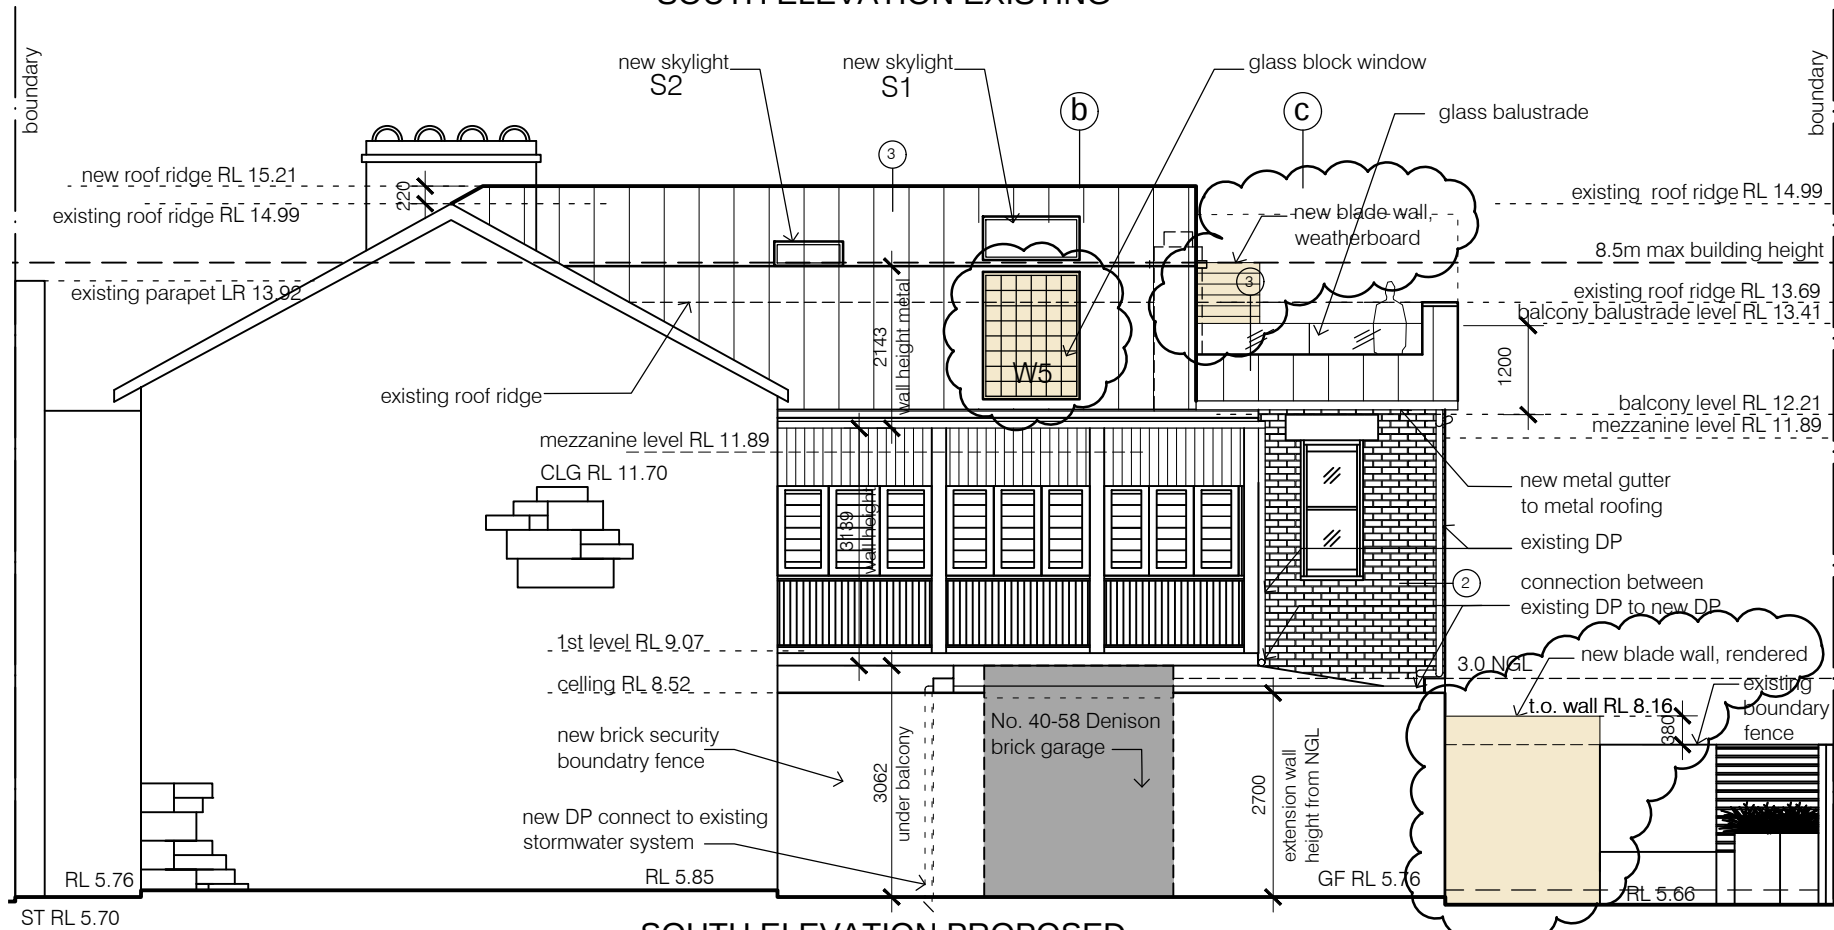

SOUTH ELEVATION PROPOSED

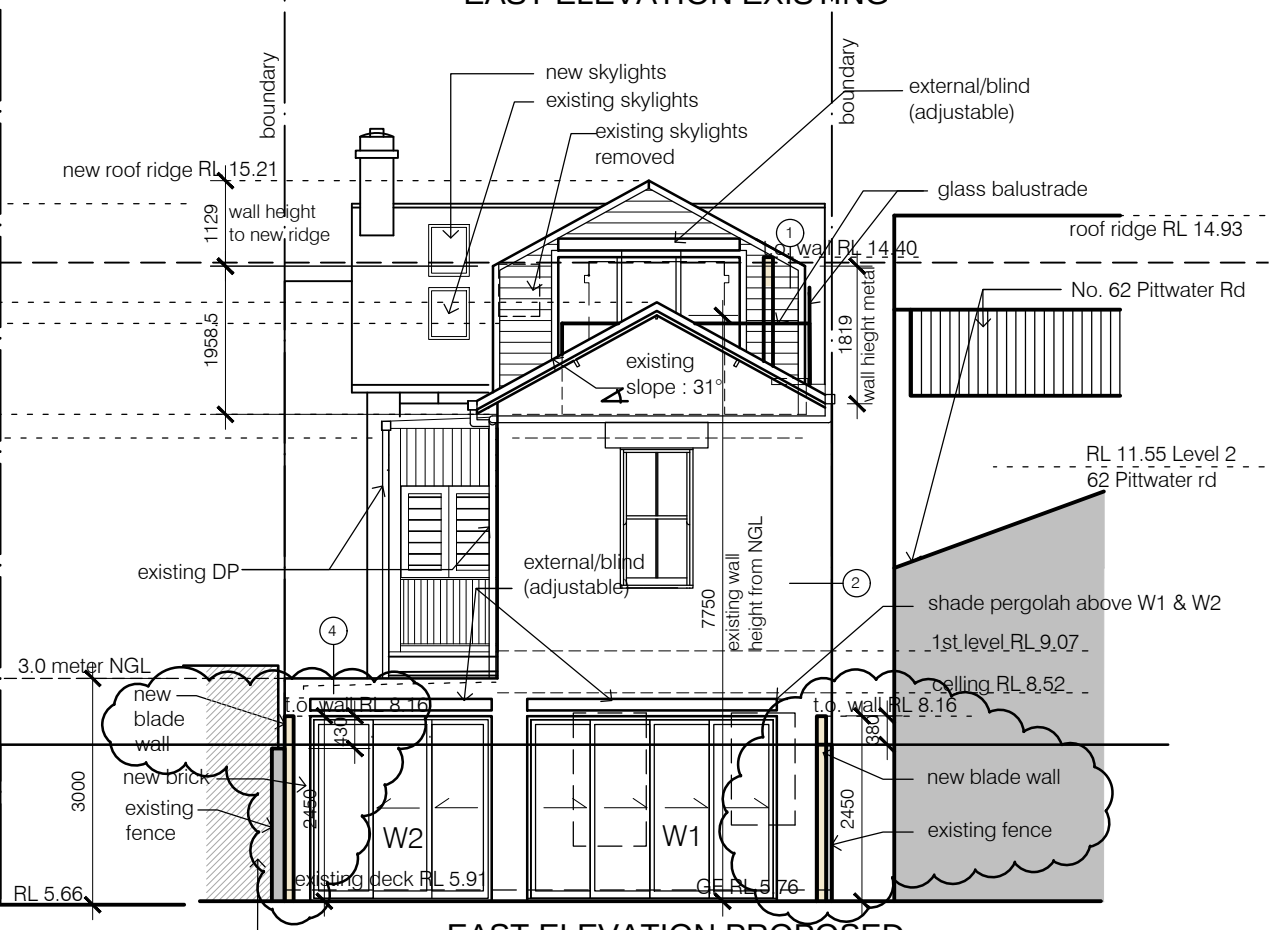

EAST ELEVATION PROPOSED

ALTERATIONS & ADDITIONS TO 60 PITTWATER ROAD, MANLY FOR L. SKINNER & V. HALPIN

For DA MODIFICATION

date	description
J 22.02.19	BCA
K 25.02.19	DA Modification

The Contractor shall verify all dimensions & levels on the site. Written dimensions to take preference over scaled dimensions. Documents & design remain the copyright of the Architect & cannot be reproduced without written consent.

Candace Christensen, architect
three corners design
67a Wanganella St. Balgowlah NSW 2093
T +61 424 798 136
E info@3cornersdesign.com
ABN 41 214 106 990
NOM REG NO. 9166

existing & proposed
elevations
Alterations & Additions to
1&2/60 Pittwater Rd, Manly
V. Halpin and S. Skinner

04
scale 1:100
issue K

1705