



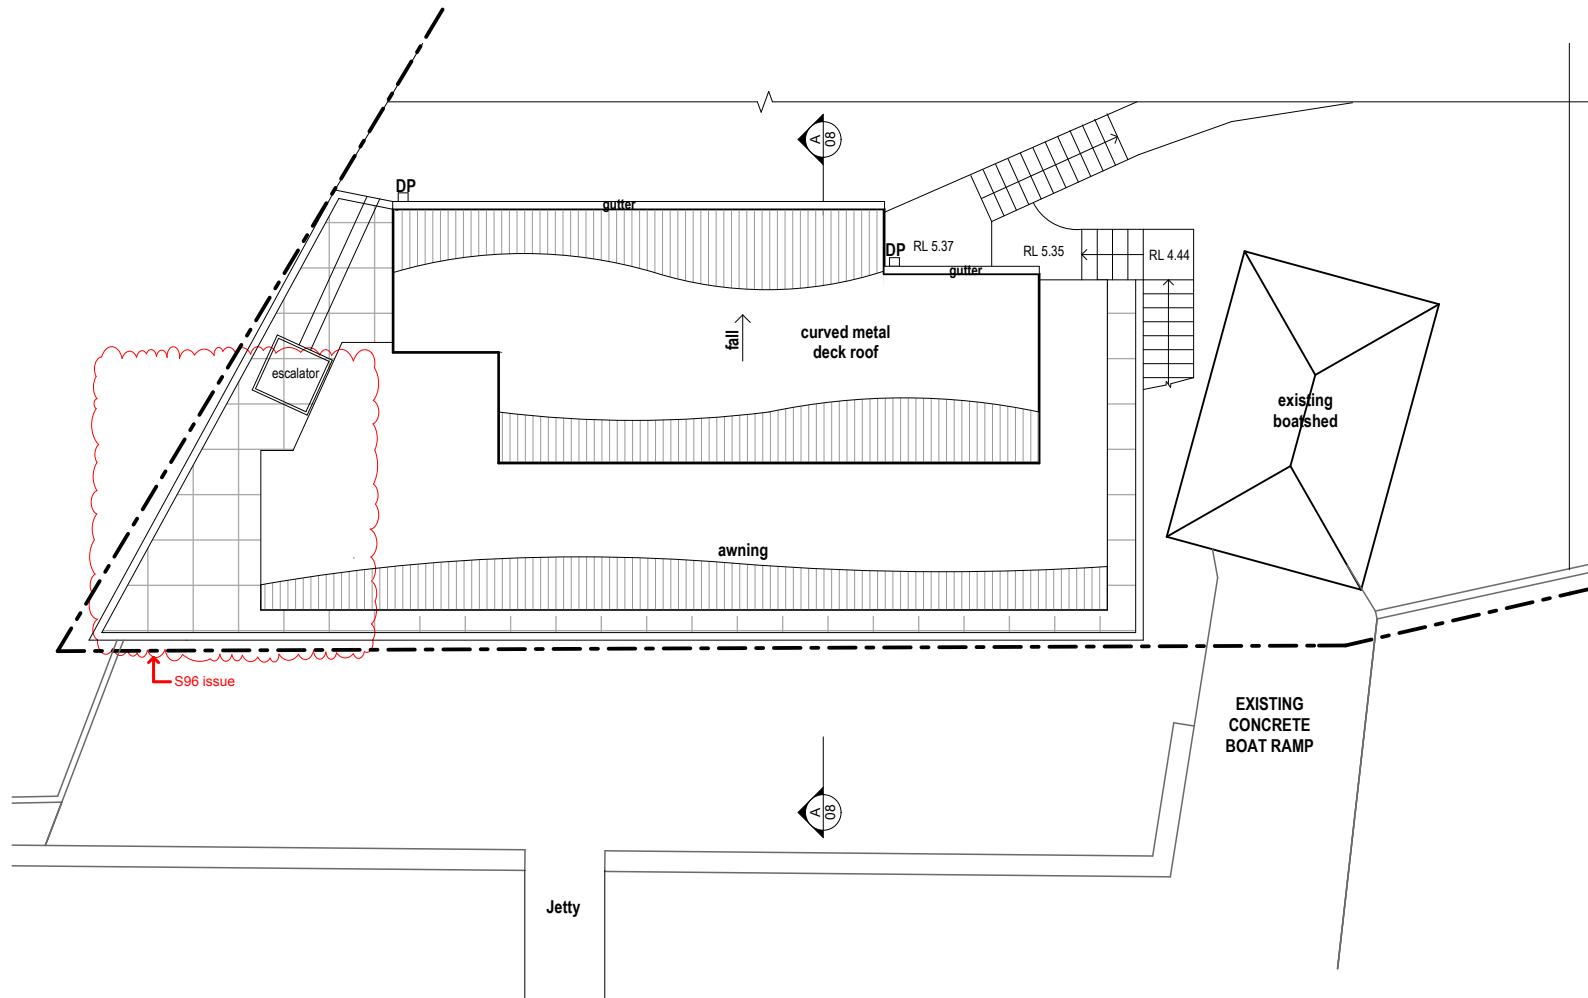

SITE & ROOF PLAN
SCALE 1:150

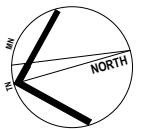

ARCHI SPECTRUM

Suite C5, 8 Allen St, Waterloo NSW 2017
ph: (02) 8003 4074 mob: (0419) 670 108
fax: (02) 8003 9674 email: office@archispectrum.com.au
A.B.N. 40 966 067 144

PROJECT:

**Alterations & Additions to existing
Studio & Pavilion**
56 Cowan Drive, Cottage Point


SHEET TITLE:

NOTIFICATION DRAWINGS - SITE PLAN


DRAWN: RG
SCALE: as shown

SHEET SIZE:


A4

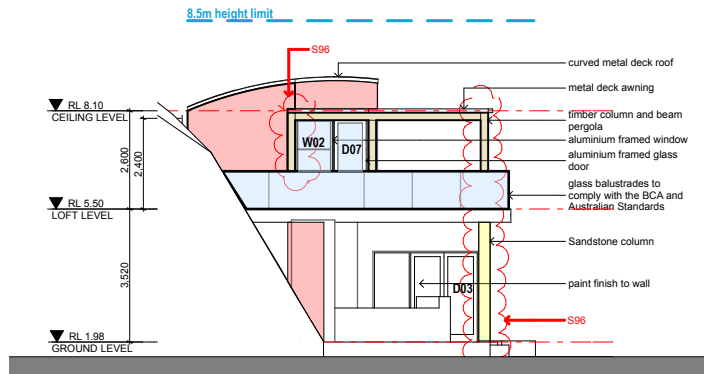

NORTH ELEVATION
SCALE 1:200

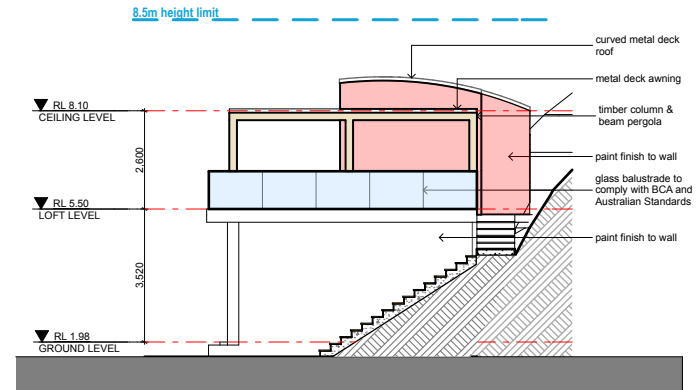

SOUTH ELEVATION
SCALE 1:200

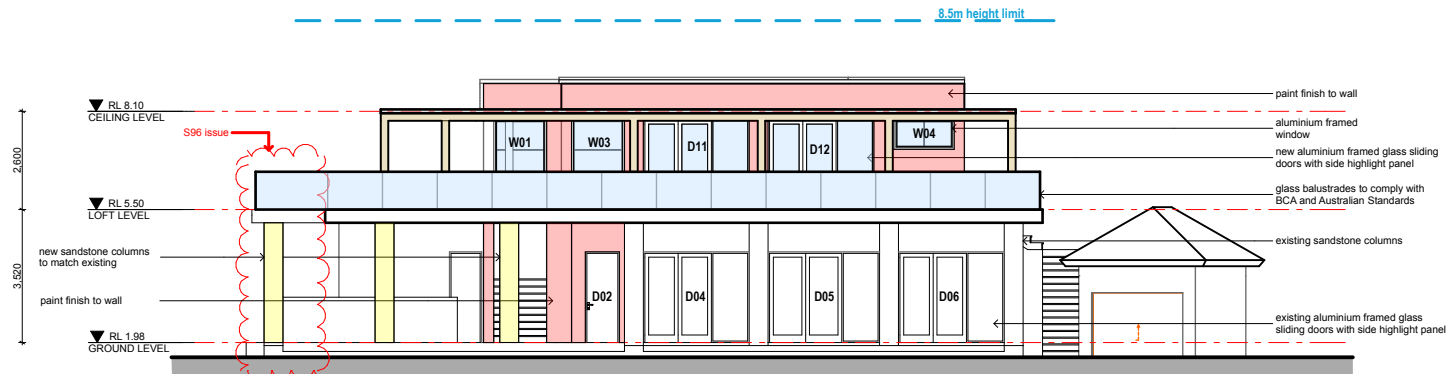

WEST ELEVATION
SCALE 1:200