

41 COOK STREET, FORESTVILLE NSW

ASPECT VERN BARNETT CAMPUS

DEVELOPMENT APPLICATION

ALTERATIONS & ADDITIONS

DEVELOPMENT APPLICATION - SHEET LIST				
SHEET NUMBER	SHEET NAME	REVISION	REVISION DATE	REVISION DESCRIPTION
000 - GENERAL				
DA-001	TITLE SHEET	E	06/09/22	ISSUE FOR S4.55 MODIFICATION APPLICATION
100 - SITE PLAN				
DA-100	SITE PLAN	C	30/08/2022	ISSUE FOR S4.55 MODIFICATION APPLICATION
DA-110	DEMOLITION PLAN GROUND FLOOR	C	06/09/22	ISSUE FOR S4.55 MODIFICATION APPLICATION
DA-111	DEMOLITION PLAN ROOF PLAN	D	06/09/22	ISSUE FOR S4.55 MODIFICATION APPLICATION
200 - PLAN SERIES				
DA-200	FLOOR PLAN GROUND FLOOR	E	06/09/22	ISSUE FOR S4.55 MODIFICATION APPLICATION
DA-202	ROOF PLAN	E	06/09/22	ISSUE FOR S4.55 MODIFICATION APPLICATION
300 - GA SECTIONS & ELEVATIONS				
DA-301	DA ELEVATIONS	D	06/09/22	ISSUE FOR S4.55 MODIFICATION APPLICATION
DA-310	DA SECTIONS	D	06/09/22	ISSUE FOR S4.55 MODIFICATION APPLICATION
400 - MISCELLANEOUS				
DA-401	GFA PLAN	C	06/09/22	ISSUE FOR S4.55 MODIFICATION APPLICATION
DA-402	MATERIALS BOARD	C	09/07/2021	DEVELOPMENT APPLICATION
DA-403	SHADOW DIAGRAMS EXISTING BUILDING	A	28/07/2021	DEVELOPMENT APPLICATION
DA-404	SHADOW DIAGRAMS PROPOSED NEW WORKS	B	06/09/22	ISSUE FOR S4.55 MODIFICATION APPLICATION



PHOTO SOURCE: NEARMAP

 			
C Copyright DesignInc Sydney Pty Limited Nominated Architects See Armstrong 7/050 Richard Dore 8/126 Kathryn Drew-Bredin 7/269 Mary Anne McGee 10/946			
C	30/08/2022	ISSUE FOR S4.55 MODIFICATION APPLICATION	PA
B	09/07/2021	DEVELOPMENT APPLICATION	PA
A	04/06/2021	DEVELOPMENT APPLICATION	PA
No	DATE	REVISIONS	BY

PLOTTED : 5/10/2022 12:50:45 PM C:\Users\palvarez\Documents\IP20-105A_AR_AAS_VERN BARNETT CENTRAL_V20_palvarez\6NB6.rvt

CLIENT

ASPECT AUTISM SPECTRUM
Level 1, 14 Aquatic Drive, Frenchs Forest, NSW 2086

DesignInc

Level 14, 85 Castlereagh St. Sydney NSW 2000
+61 2 8905 7100 sydney@designinc.com.au


PROJECT


VERN BARNETT CAMPUS UPGRADE
41 COOK STREET, FORESTVILLE NSW 2087

TITLE

SITE PLAN


DRAWN BY		LS
SCALES		1 : 500 @ A1
PLOT DATE		05/24/21
PROJECT N°.	P21-147	REVISION
DRAWING N°.	DA-100	C

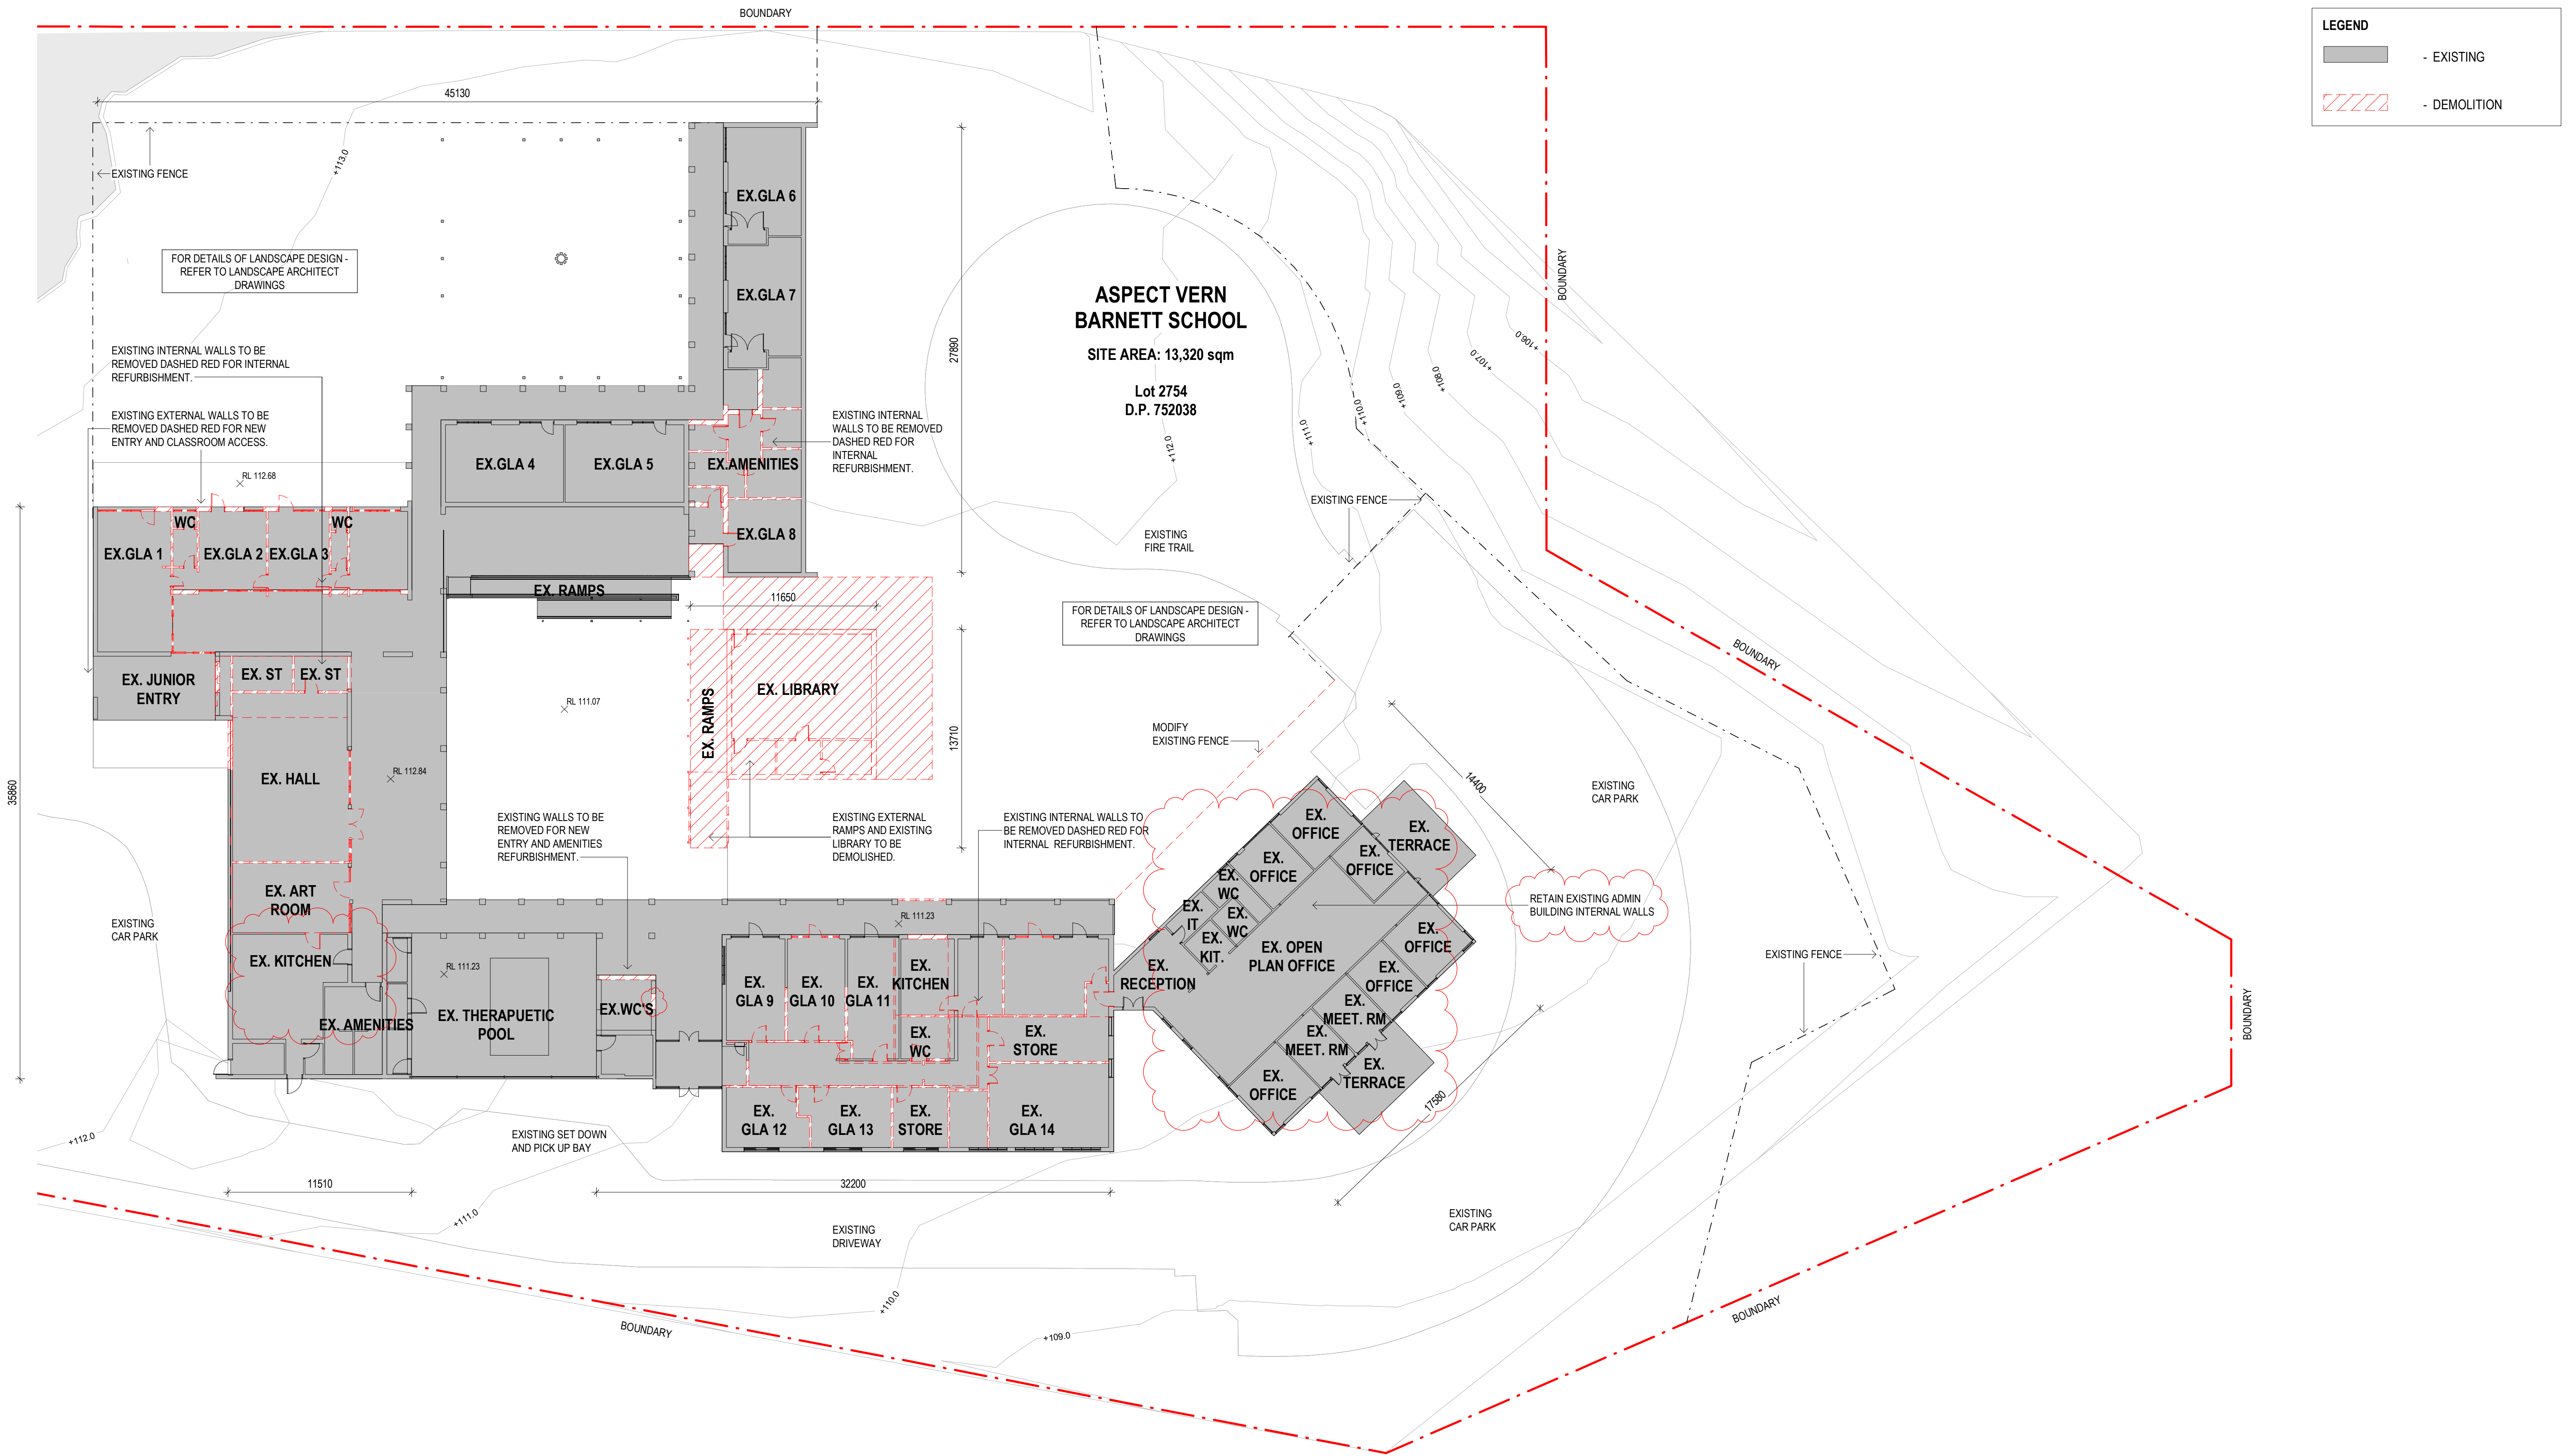

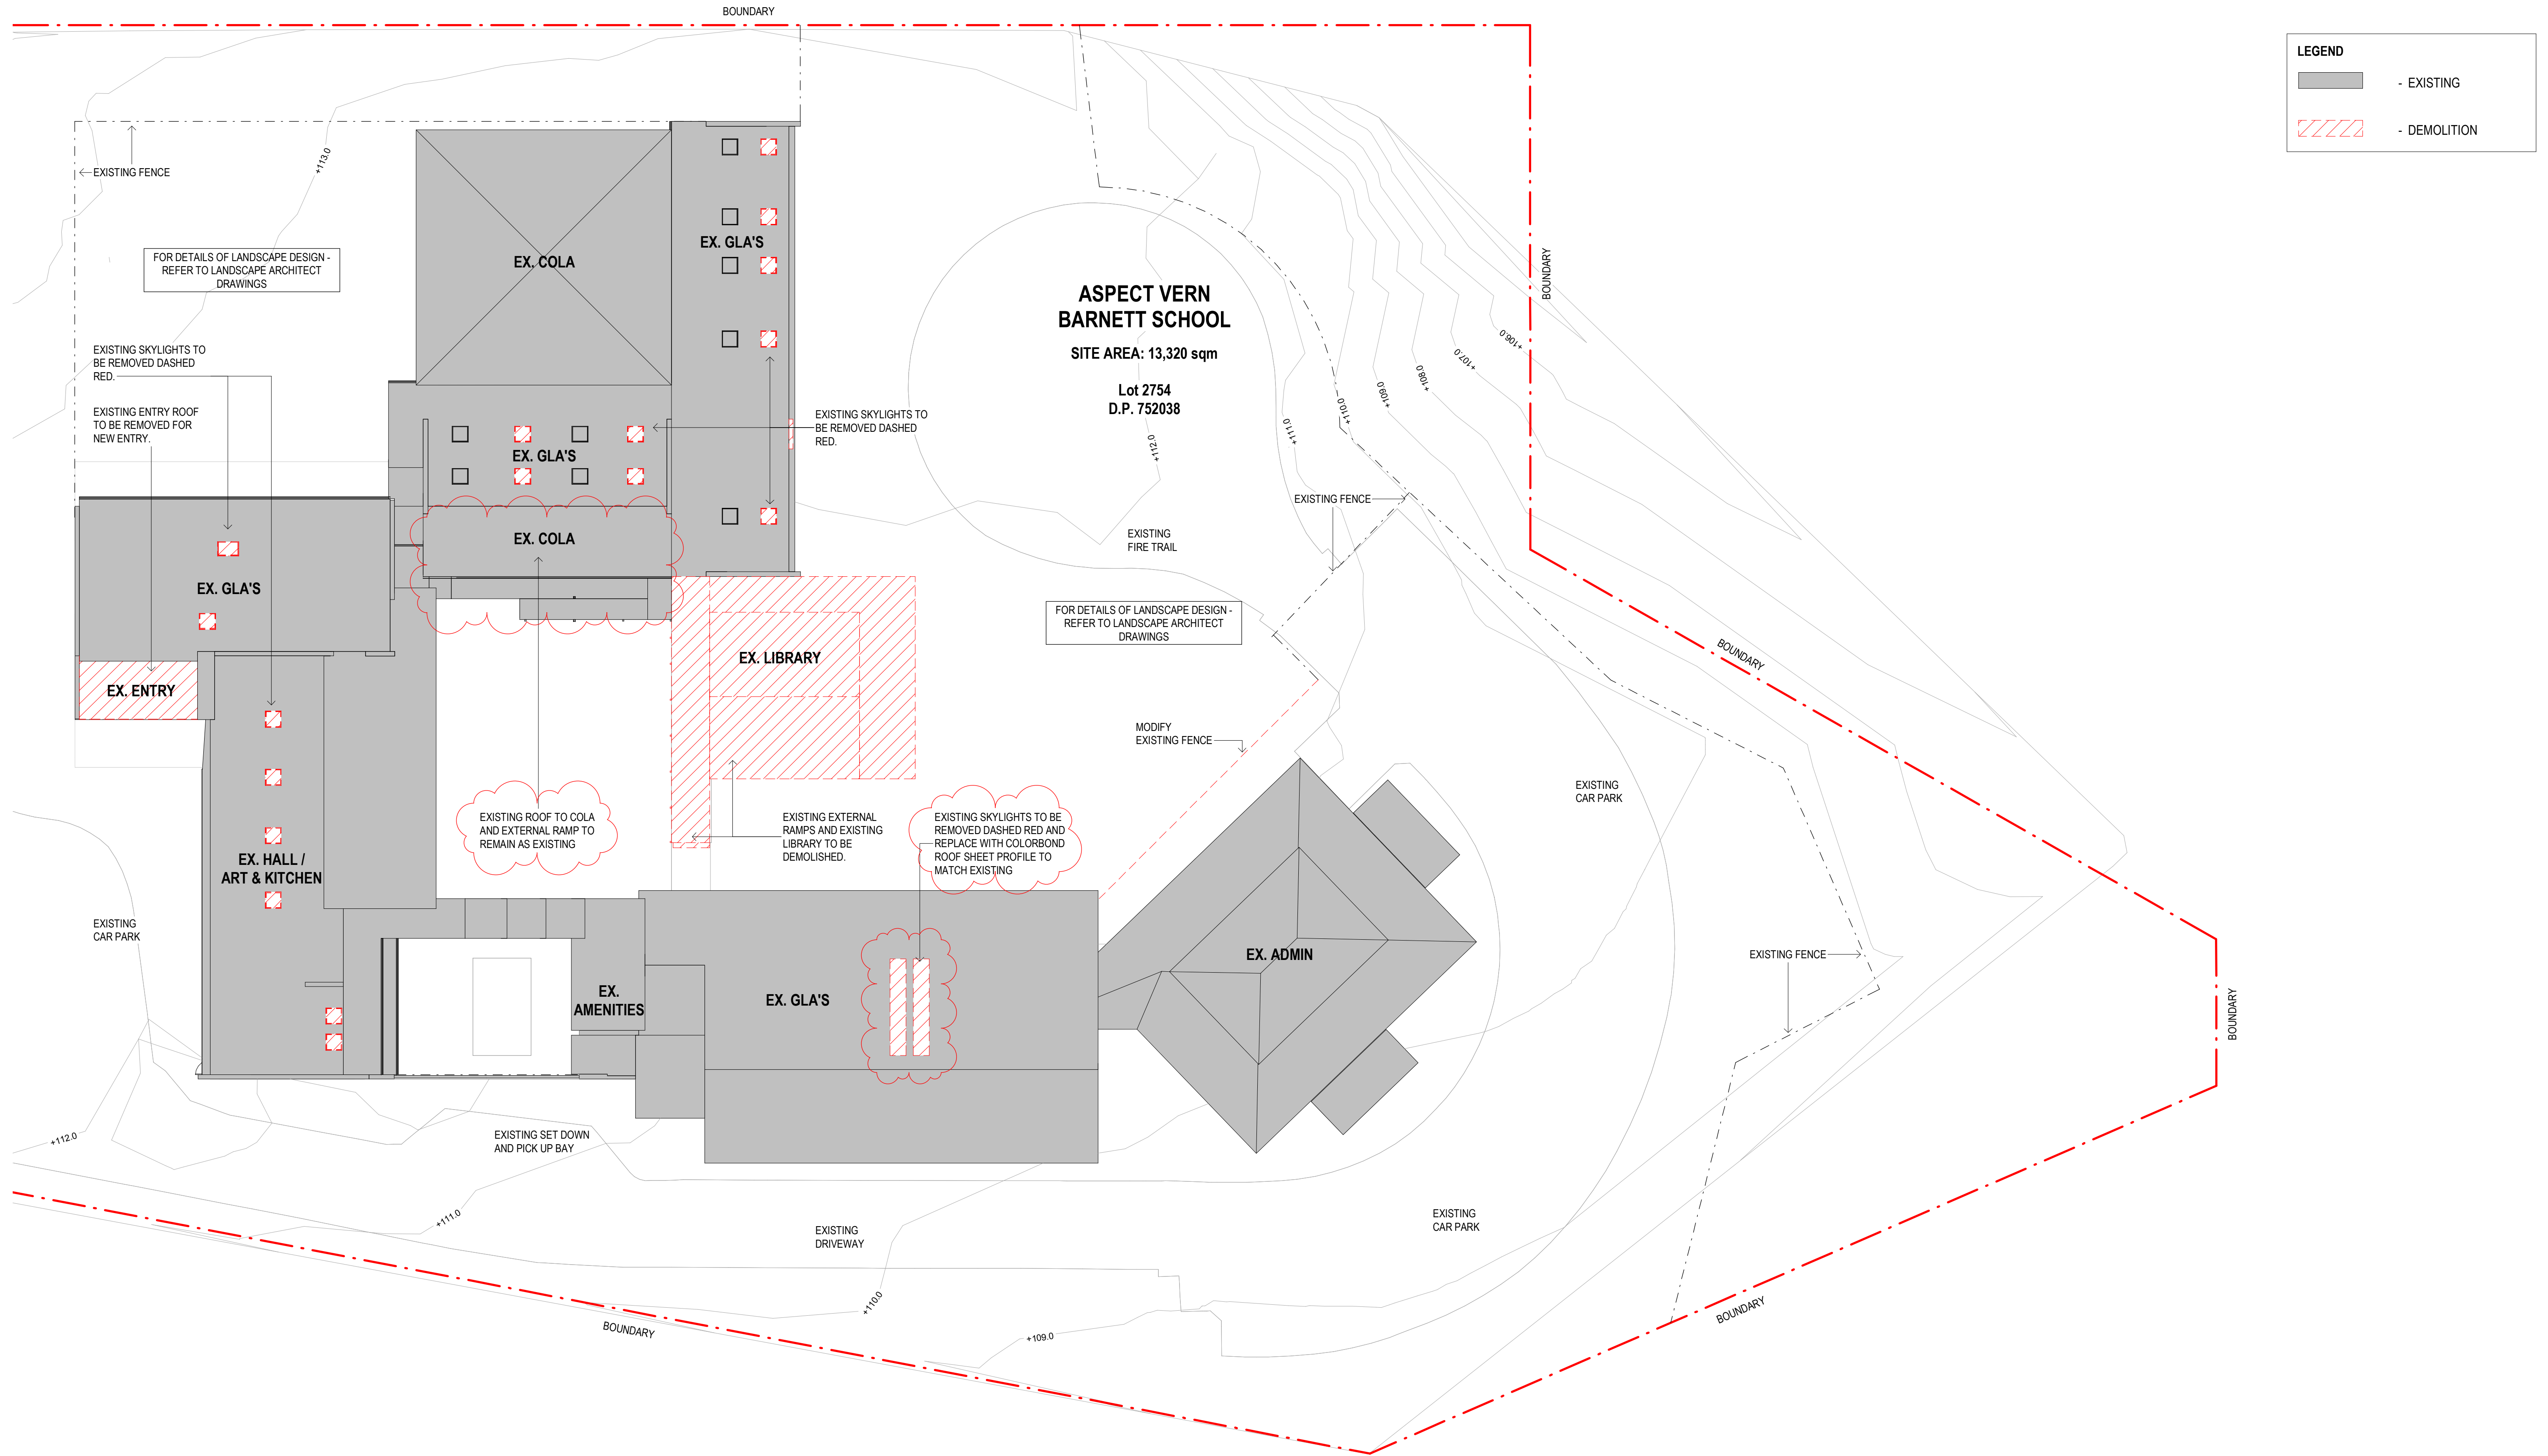

DEMOLITION PLAN ROOF PLAN

0 2 4 6 8 10 m SCALE BAR - 1:200 © Copyright DesignInc Sydney Pty Limited Nominated Architects See Armstrong 7200 Richard Dore 8126 Kathryn Drew-Bredin 7269 1 Mary Anne McGee 10946	11 12 13 
--	---

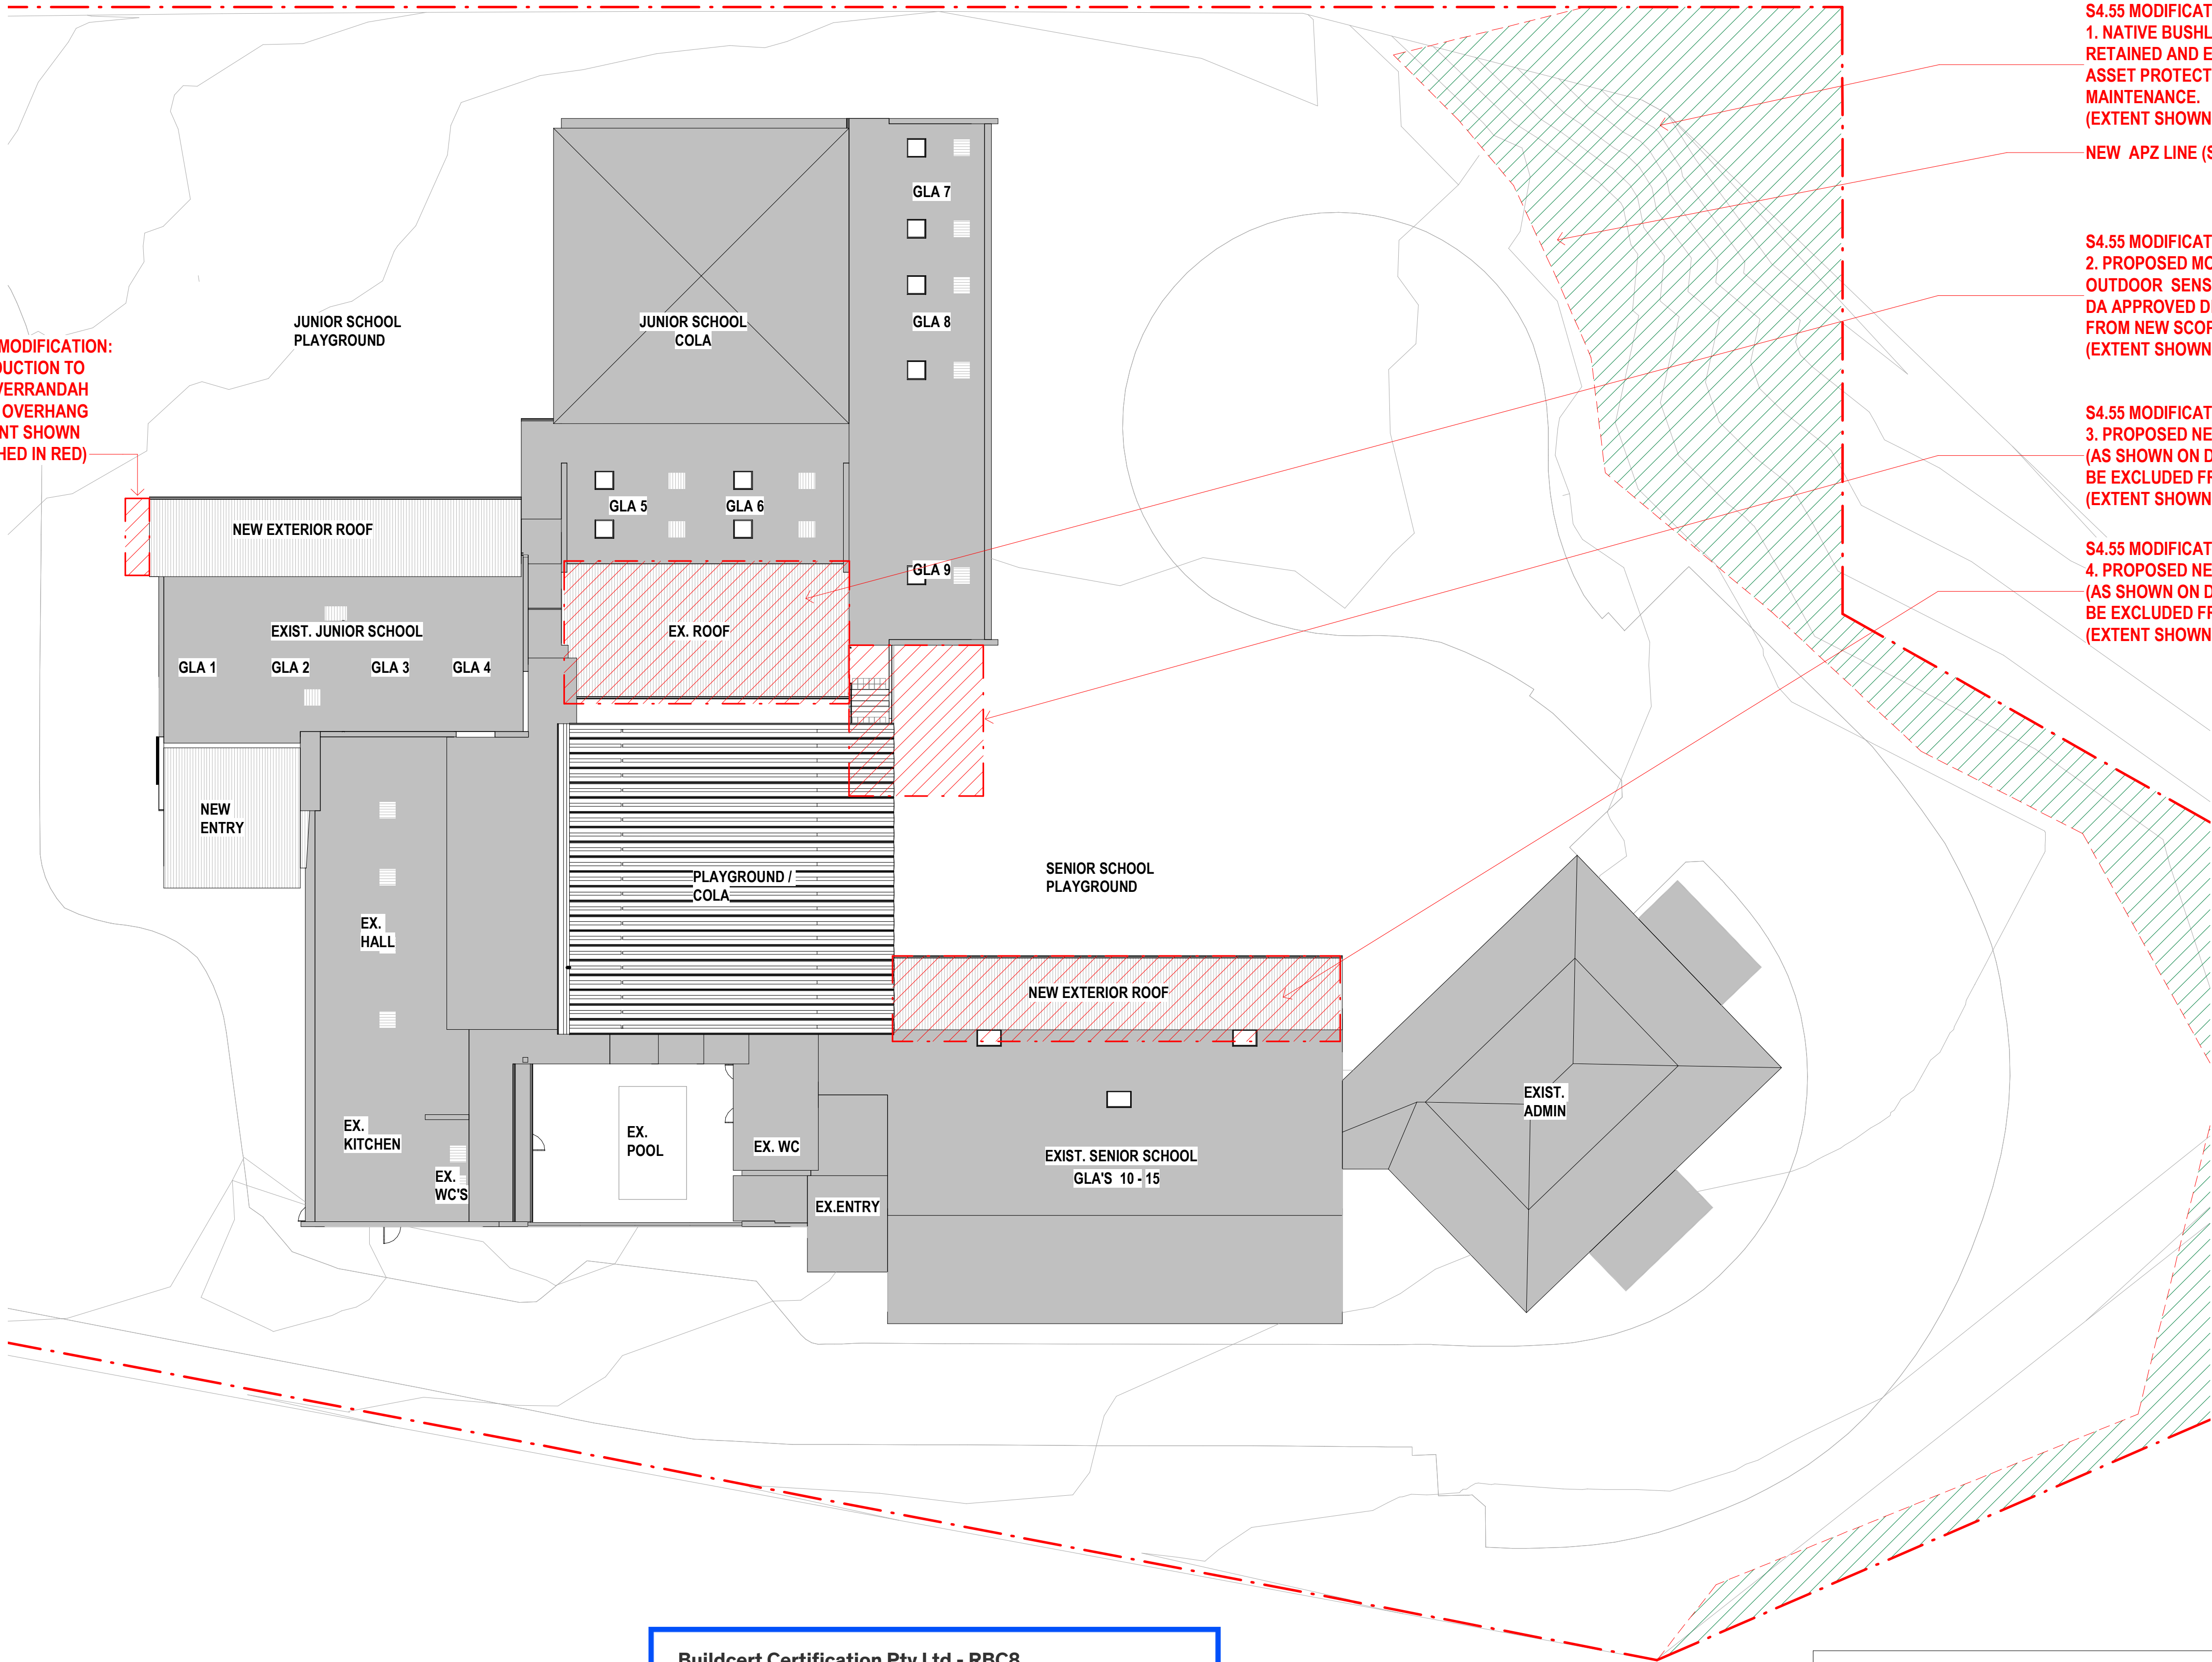

S4.55 MODIFICATION:
1. NATIVE BUSHLAND VEGETATION TO BE
RETAINED AND EXCLUDED FROM (APZ)
ASSET PROTECTION ZONE ON SITE
MAINTENANCE.
(EXTENT SHOWN HATCHED IN GREEN)

NEW APZ LINE (SHOWN DASHED RED)

S4.55 MODIFICATION:
2. PROPOSED MODIFICATIONS TO EXISTING
OUTDOOR SENSORY ROOF (AS SHOWN ON
DA APPROVED DRAWINGS) TO BE EXCLUDED
FROM NEW SCOPE OF WORK.
(EXTENT SHOWN HATCHED IN RED)

S4.55 MODIFICATION:
3. PROPOSED NEW LIBRARY BUILDING ROOF
(AS SHOWN ON DA APPROVED DRAWINGS) TO
BE EXCLUDED FROM NEW SCOPE OF WORK.
(EXTENT SHOWN HATCHED IN RED)

S4.55 MODIFICATION:
4. PROPOSED NEW ROOF TO CALM SPACES
(AS SHOWN ON DA APPROVED DRAWINGS) TO
BE EXCLUDED FROM NEW SCOPE OF WORK.
(EXTENT SHOWN HATCHED IN RED)

S4.55 MODIFICATION:
5. REDUCTION TO
NEW VERRANDAH
ROOF OVERHANG
(EXTENT SHOWN
HATCHED IN RED)

Buildcert Certification Pty Ltd - RBC8
Accredited Certifier & Principal Certifying Authority


APPROVED

CERTIFICATE No: CC/1270442

DATE: 31/03/2022

Buildcert.

LEGEND S4.55 MODIFICATIONS

 

- NATIVE BUSHLAND TO BE RETAINED
(EXCLUDED FROM IPA SITE MANAGEMENT)



- PROPOSED NEW BUILDING ALTERATIONS OR ADDITION
(AS SHOWN ON DA APPROVED DRAWINGS) TO BE REMOVED
FROM NEW SCOPE OF WORKS

ARCHITECTURE:

- 000 GENERAL INFORMATION
- 100 SITE INFORMATION
- 200 GENERAL ARRANGEMENT PLANS
- 300 ELEVATIONS & SECTIONS
- 400 REFLECTED CEILING PLANS
- 700 WALL TYPES
- 900 CONSTRUCTION DETAILS
- 1000 INTERIOR - SPECIAL AREAS
- 1100 WET AREA DETAILS
- 1300 WINDOW & DOOR SCHEDULES

VISUALISATIONS:

- 1500 3D VIEWS

DISCLAIMER.

This document may not be secure, may be corrupted in transmission or due to software incompatibility and/or may be amended or altered by third parties after leaving DesignInc Sydney Pty Ltd's possession and DesignInc is not responsible for and accepts no liability for such matters.

Subject only to nay conflicting provision within any prior binding agreement by DesignInc Sydney Pty Ltd (such agreement may also contain additional conditions relating to this document and its use):

- The content of this document is confidential and copyright in it belongs to DesignInc Sydney Pty Ltd. The content is permitted only to be opened, read and used by the addressee.
- Users of this document must carry out all relevant investigations and must examine, take advice as required and satisfy themselves concerning the content, correctness and sufficiency of the attachment and its contents for their purposes.
- To the extent permitted by law, all conditions and warranties concerning this document or any use to which they may be put (whether as to quality, outcome, fitness, care, skill or otherwise) whether express or implied by statute, common law, equity, trade, custom or usage or otherwise are expressly excluded.
- Any person using or relaying document releases indemnifies and will keep indemnified DesignInc Sydney Pty Ltd against all claims, liabilities, loss, costs and expenses arising directly or indirectly out of or in connection with such use or reliance including without limitation, any misrepresentation, error or defect in this document.
- Contractors to use Architectural drawings for set out. Contractors to check and verify all dimensions on site prior to construction / fabrication. Figured dimensions take precedence over scaled dimensions.
- Any discrepancies should be immediately referred to the Architect. All work to comply with N.C.C. statutory authorities and relevant Australian Standards.

No	DATE	REVISIONS	BY
1	11/02/22	FOR CONSTRUCTION CERTIFICATE	PA

ARCHITECT

DesignInc

Designinc Sydney Pty Ltd
Level 14, 85 Castlereagh Street
Sydney NSW 2000 Australia
+61 2 8905 7100
sydney@designinc.com.au

Nominated Architects

Ian Armstrong 7260 | Richard Does 8126 | Cathryn Drew-Bredin 7269 | Mary Anne McGirr 10946 |

BUILDER



SUITE 4, 82-86 PACIFIC HIGHWAY ST LEONARDS
NSW 2065

Ph: 02 9170 7818
Email: info@greenpointgroup.com.au
Web: www.greenpointgroup.com.au

CLIENT



PROJECT

VERN BARNETT CAMPUS UPGRADE


41 COOK STREET, FORESTVILLE NSW 2087

DETAILS

DRAWN
CHECKED
APPROVED

PA
Checker

0 2 4 6 8 10
SCALE BAR - 1:200 m

 

TITLE


**S4.55 FUTURE MODIFICATIONS
ROOF PLAN**

DRAWING NUMBER

AR-126

SCALE

As indicated @ A1

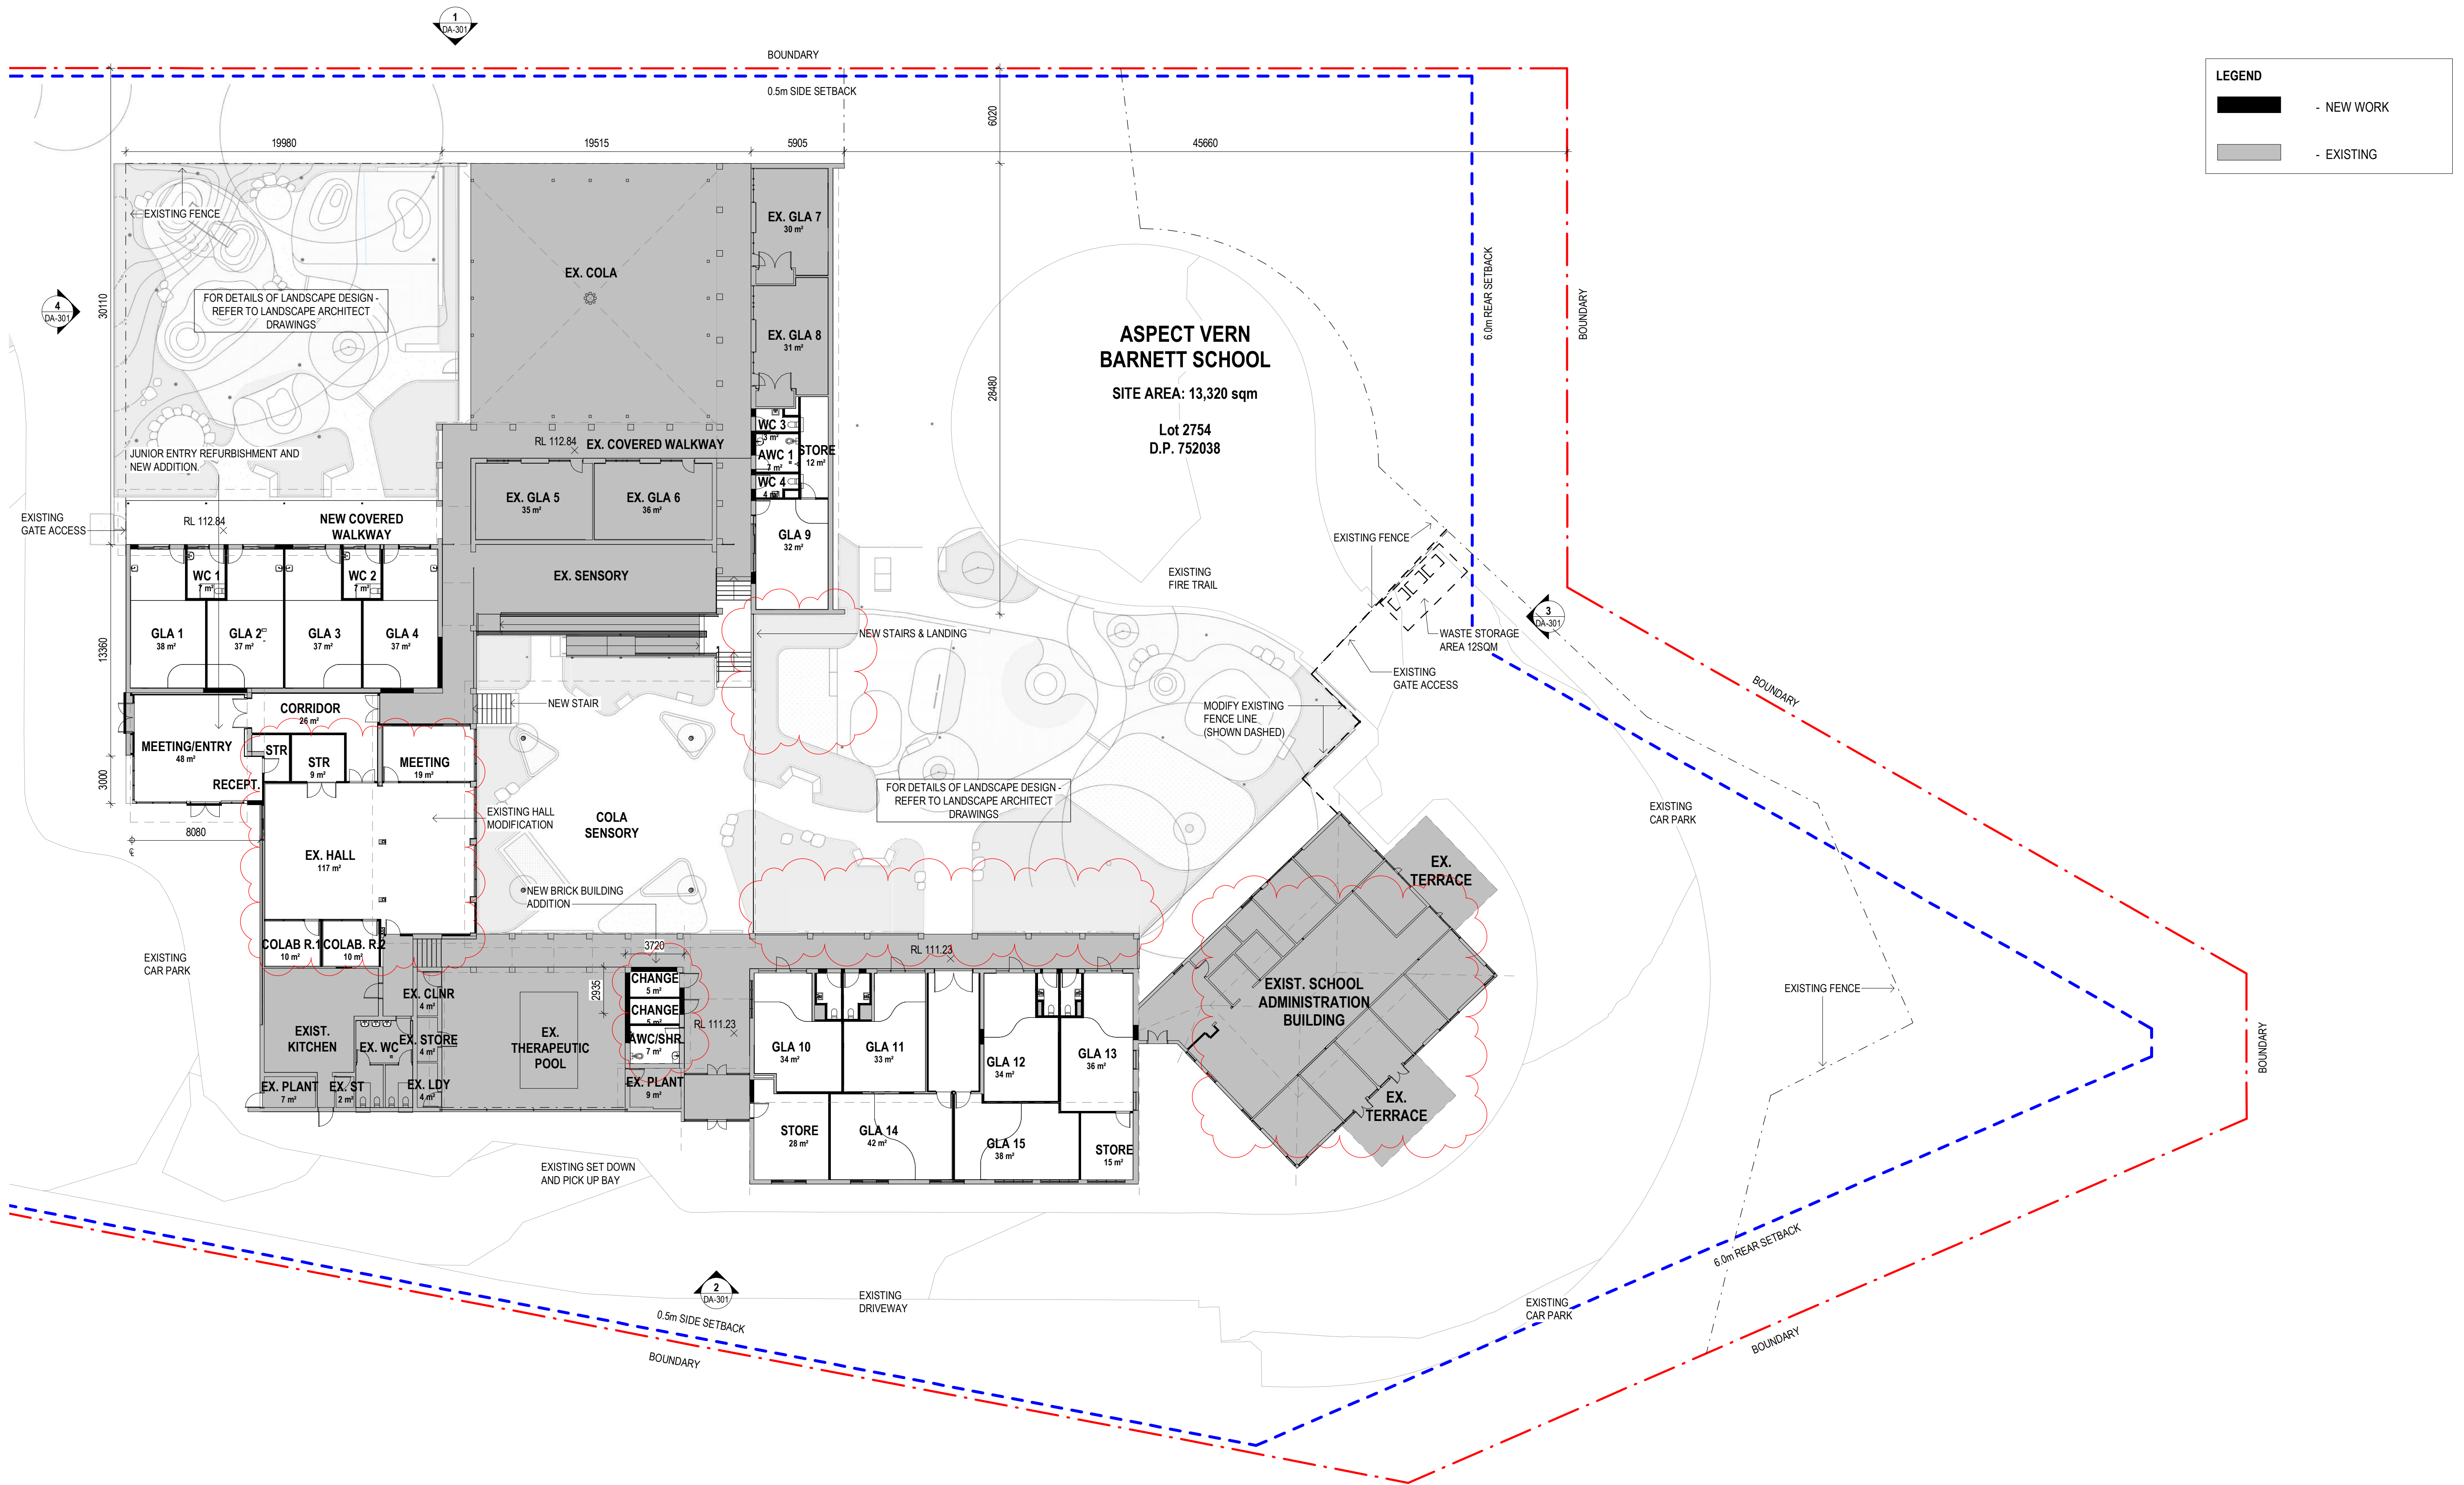

GROUND FLOOR Admin Relocation option

01234567810 SCALE BAR - 1:200			
© Copyright DesignInc Sydney Pty Limited Nominated Architects for Armstrong 7200 Richard Dore 8126 Kathryn Dore-Bredin 7269 1 Mary Anne McGee 10946			
E	06/09/22	ISSUE FOR \$4.55 MODIFICATION APPLICATION	PA
D	26/07/2021	DEVELOPMENT APPLICATION	PA
C	09/07/2021	DEVELOPMENT APPLICATION	PA
B	18/06/2021	PRELIMINARY DEVELOPMENT APPLICATION	PA
A	04/06/2021	DEVELOPMENT APPLICATION	PA
No	DATE	REVISIONS	BY

PLOTTED : 5/10/2022 12:51:09 PM C:\Users\palvarez\Documents\P20-105A_AR_AAS_VERN BARNETT_CENTRAL_V20_palvarez6NB6.rvt




DesignInc

Level 14, 85 Castlereagh St. Sydney NSW 2000
+61 2 8905 7100 sydney@designinc.com.au

PROJECT VERN BARNETT CAMPUS UPGRADE
41 COOK STREET, FORESTVILLE NSW
2087

TITLE FLOOR PLAN GROUND FLOOR

DRAWN BY LS	
SCALES As indicated @ A1	
PLOT DATE 05/24/21	
PROJECT N°. P21-147	REVISION
DRAWING N°. DA-200	E

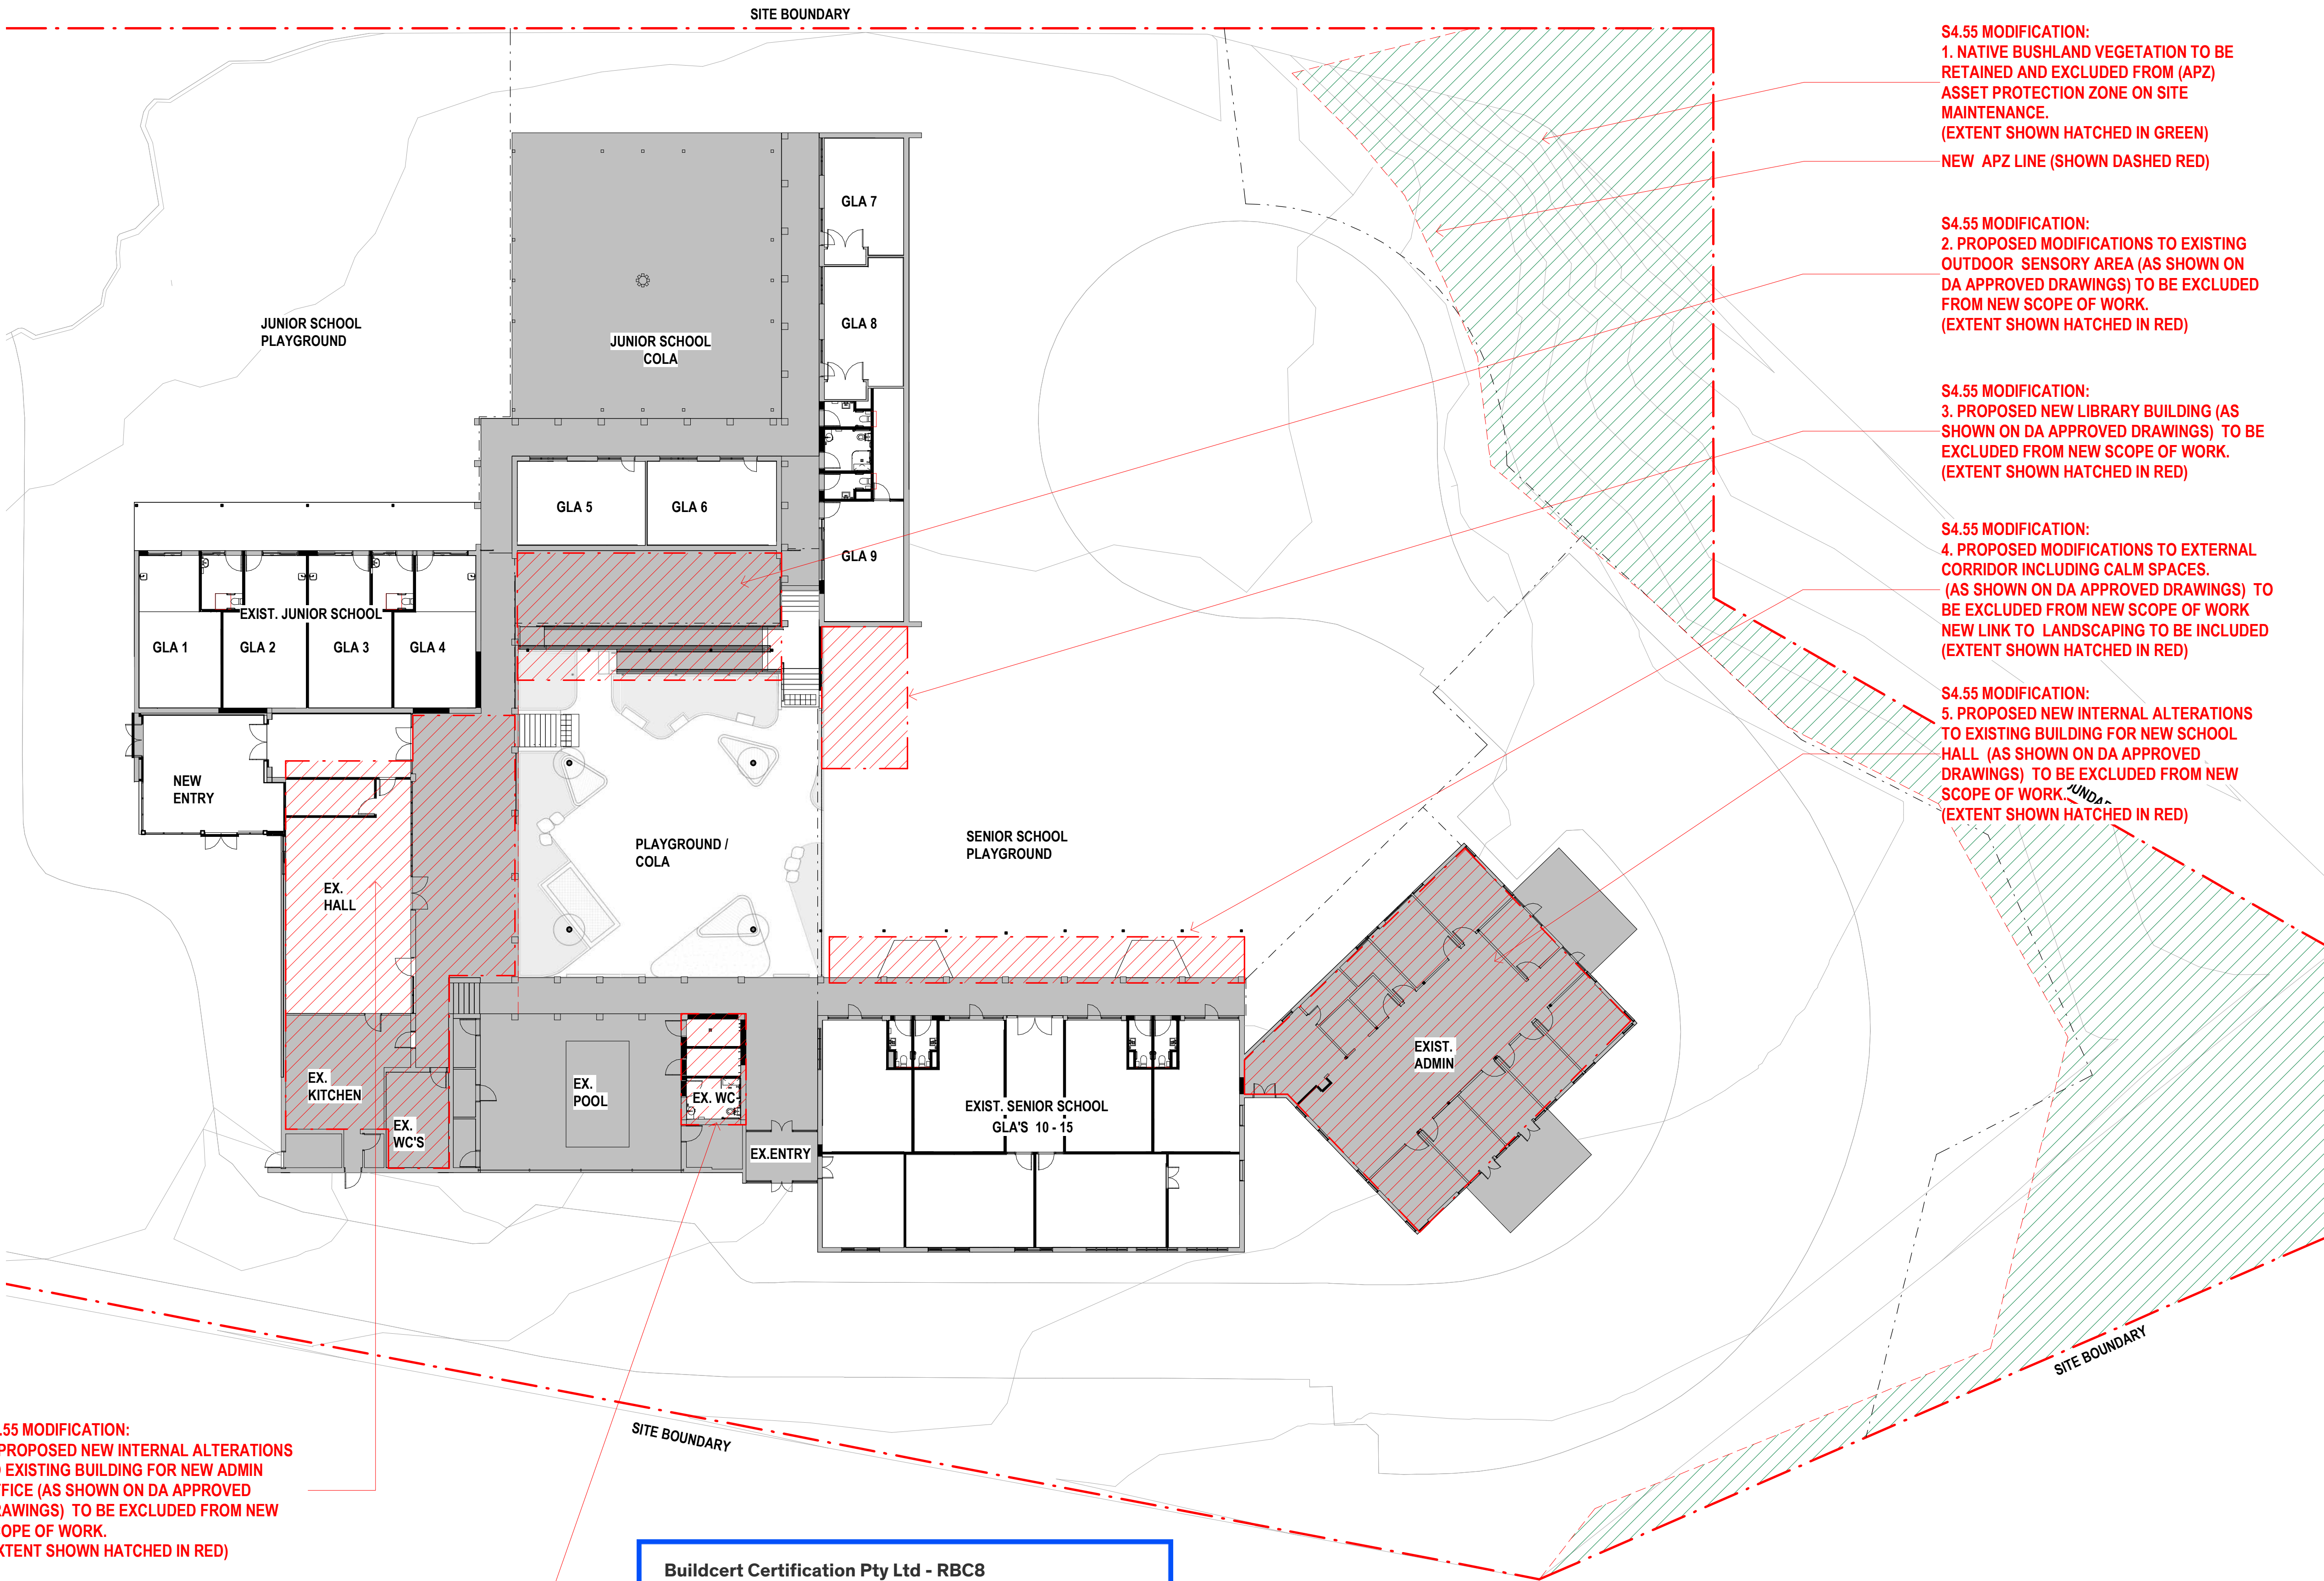

S4.55 MODIFICATION:
6. PROPOSED NEW INTERNAL ALTERATIONS TO EXISTING BUILDING FOR NEW ADMIN OFFICE (AS SHOWN ON DA APPROVED DRAWINGS) TO BE EXCLUDED FROM NEW SCOPE OF WORK.
(EXTENT SHOWN HATCHED IN RED)

S4.55 MODIFICATION:
7. THE RELOCATION OF CHANGE ROOMS AND ACCESSIBLE TOILET ENTRY DOORS INCLUDING INTERNAL LAYOUTS. NEW DOORS TO BE RELOCATED TO THE EASTERN FAÇADE ALONG THE CORRIDOR.
(RELOCATIONS SHOWN HATCHED IN RED)

S4.55 MODIFICATION:
1. NATIVE BUSHLAND VEGETATION TO BE RETAINED AND EXCLUDED FROM (APZ) ASSET PROTECTION ZONE ON SITE MAINTENANCE.
(EXTENT SHOWN HATCHED IN GREEN)
NEW APZ LINE (SHOWN DASHED RED)

S4.55 MODIFICATION:
2. PROPOSED MODIFICATIONS TO EXISTING OUTDOOR SENSORY AREA (AS SHOWN ON DA APPROVED DRAWINGS) TO BE EXCLUDED FROM NEW SCOPE OF WORK.
(EXTENT SHOWN HATCHED IN RED)

S4.55 MODIFICATION:
3. PROPOSED NEW LIBRARY BUILDING (AS SHOWN ON DA APPROVED DRAWINGS) TO BE EXCLUDED FROM NEW SCOPE OF WORK.
(EXTENT SHOWN HATCHED IN RED)

S4.55 MODIFICATION:
4. PROPOSED MODIFICATIONS TO EXTERNAL CORRIDOR INCLUDING CALM SPACES. (AS SHOWN ON DA APPROVED DRAWINGS) TO BE EXCLUDED FROM NEW SCOPE OF WORK
NEW LINK TO LANDSCAPING TO BE INCLUDED (EXTENT SHOWN HATCHED IN RED)

S4.55 MODIFICATION:
5. PROPOSED NEW INTERNAL ALTERATIONS TO EXISTING BUILDING FOR NEW SCHOOL HALL (AS SHOWN ON DA APPROVED DRAWINGS) TO BE EXCLUDED FROM NEW SCOPE OF WORK.
(EXTENT SHOWN HATCHED IN RED)

Buildcert Certification Pty Ltd - RBC8
Accredited Certifier & Principal Certifying Authority


APPROVED

CERTIFICATE No: CC/1270442

DATE: 31/03/2022

Buildcert.

LEGEND S4.55 MODIFICATIONS

 

- NATIVE BUSHLAND TO BE RETAINED
(EXCLUDED FROM IPA SITE MANAGEMENT)



- PROPOSED NEW BUILDING ALTERATIONS OR ADDITION
(AS SHOWN ON DA APPROVED DRAWINGS) TO BE REMOVED
FROM NEW SCOPE OF WORKS

ARCHITECTURE:

- 000 GENERAL INFORMATION
- 100 SITE INFORMATION
- 200 GENERAL ARRANGEMENT PLANS
- 300 ELEVATIONS & SECTIONS
- 400 REFLECTED CEILING PLANS
- 700 WALL TYPES
- 900 CONSTRUCTION DETAILS
- 1000 INTERIOR - SPECIAL AREAS
- 1100 WET AREA DETAILS
- 1300 WINDOW & DOOR SCHEDULES

VISUALISATIONS:

- 1500 3D VIEWS

DISCLAIMER.

This document may not be secure, may be corrupted in transmission or due to software incompatibility and/or may be amended or altered by third parties after leaving DesignInc Sydney Pty Ltd's possession and DesignInc is not responsible for and accepts no liability for such matters.

Subject only to any conflicting provision within any prior binding agreement by DesignInc Sydney Pty Ltd (such agreement may also contain additional conditions relating to this document and its use):

- The content of this document is confidential and copyright in it belongs to DesignInc Sydney Pty Ltd. The content is permitted only to be opened, read and used by the addressee.
- Users of this document must carry out all relevant investigations and must examine, take advice as required and satisfy themselves concerning the content, correctness and sufficiency of the attachment and its contents for their purposes.
- To the extent permitted by law, all conditions and warranties concerning this document or any use to which they may be put (whether as to quality, outcome, fitness, care, skill or otherwise) whether express or implied by statute, common law, equity, trade, custom or usage or otherwise are expressly excluded.
- Any person using or relaying document releases indemnifies and will keep indemnified DesignInc Sydney Pty Ltd against all claims, liabilities, loss, costs and expenses arising directly or indirectly out of or in connection with such use or reliance including without limitation, any misrepresentation, error or defect in this document.
- Contractors to use Architectural drawings for set out. Contractors to check and verify all dimensions on site prior to construction / fabrication. Figured dimensions take precedence over scaled dimensions.
- Any discrepancies should be immediately referred to the Architect. All work to comply with N.C.C. statutory authorities and relevant Australian Standards.

No	DATE	REVISIONS	BY
1	11/02/22	FOR CONSTRUCTION CERTIFICATE	PA

ARCHITECT

DesignInc

Designinc Sydney Pty Ltd
Level 14, 85 Castlereagh Street
Sydney NSW 2000 Australia
+61 2 8905 7100
sydney@designinc.com.au

Nominated Architects

Ian Armstrong 7260 | Richard Does 8126 | Cathryn Drew-Bredin 7269 | Mary Anne McGirr 10946 |

BUILDER



SUITE 4, 82-86 PACIFIC HIGHWAY ST LEONARDS
NSW 2065
Ph: 02 9170 7818
Email: info@greenpointgroup.com.au
Web: www.greenpointgroup.com.au

CLIENT



PROJECT

VERN BARNETT CAMPUS UPGRADE


41 COOK STREET, FORESTVILLE NSW 2087

DETAILS

DRAWN
CHECKED
APPROVED

PA
Checker

0 1000 2000 3000 4000 5000
SCALE BAR - 1:100 mm

 

TITLE


**S4.55 FUTURE MODIFICATIONS
GROUND FLOOR PLAN**

DRAWING NUMBER


AR-125

SCALE

As indicated @ A1

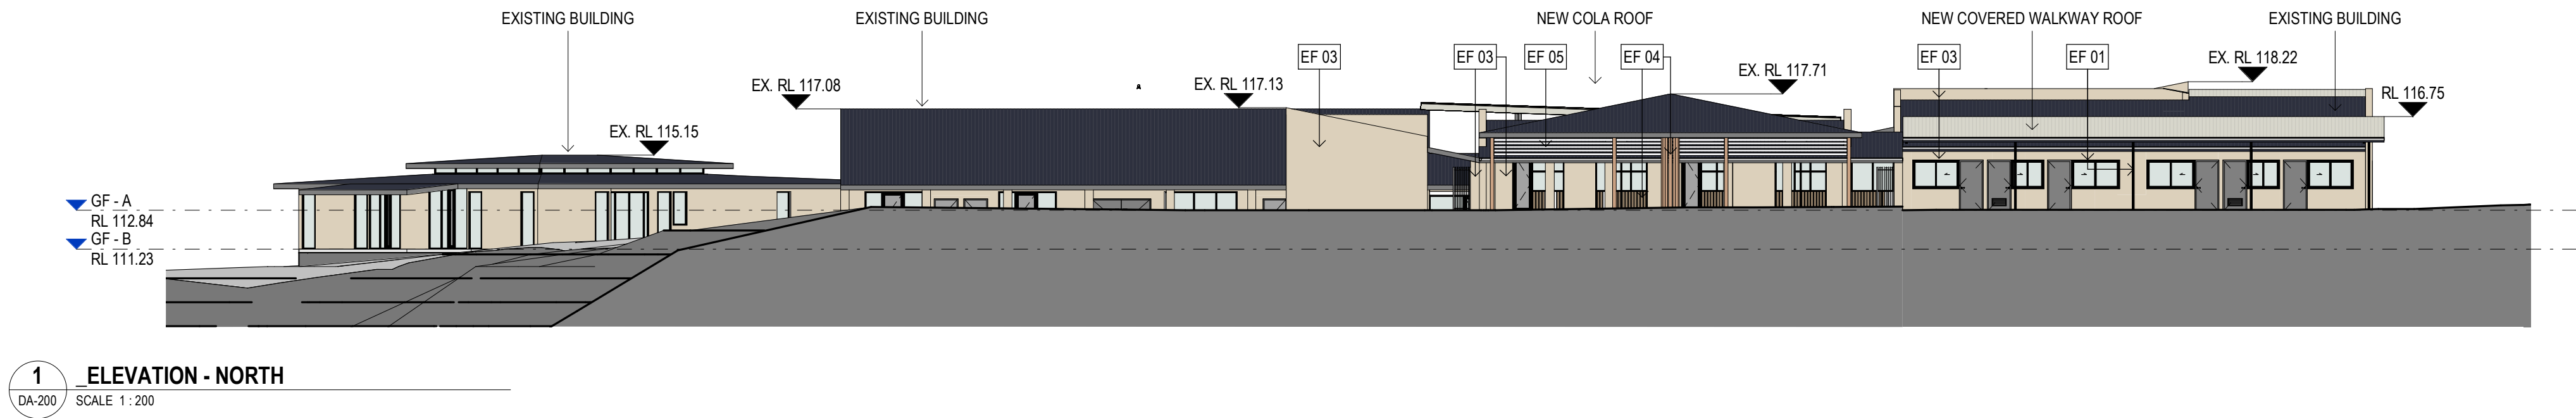


1 ELEVATION - NORTH
DA-200 SCALE 1 : 200

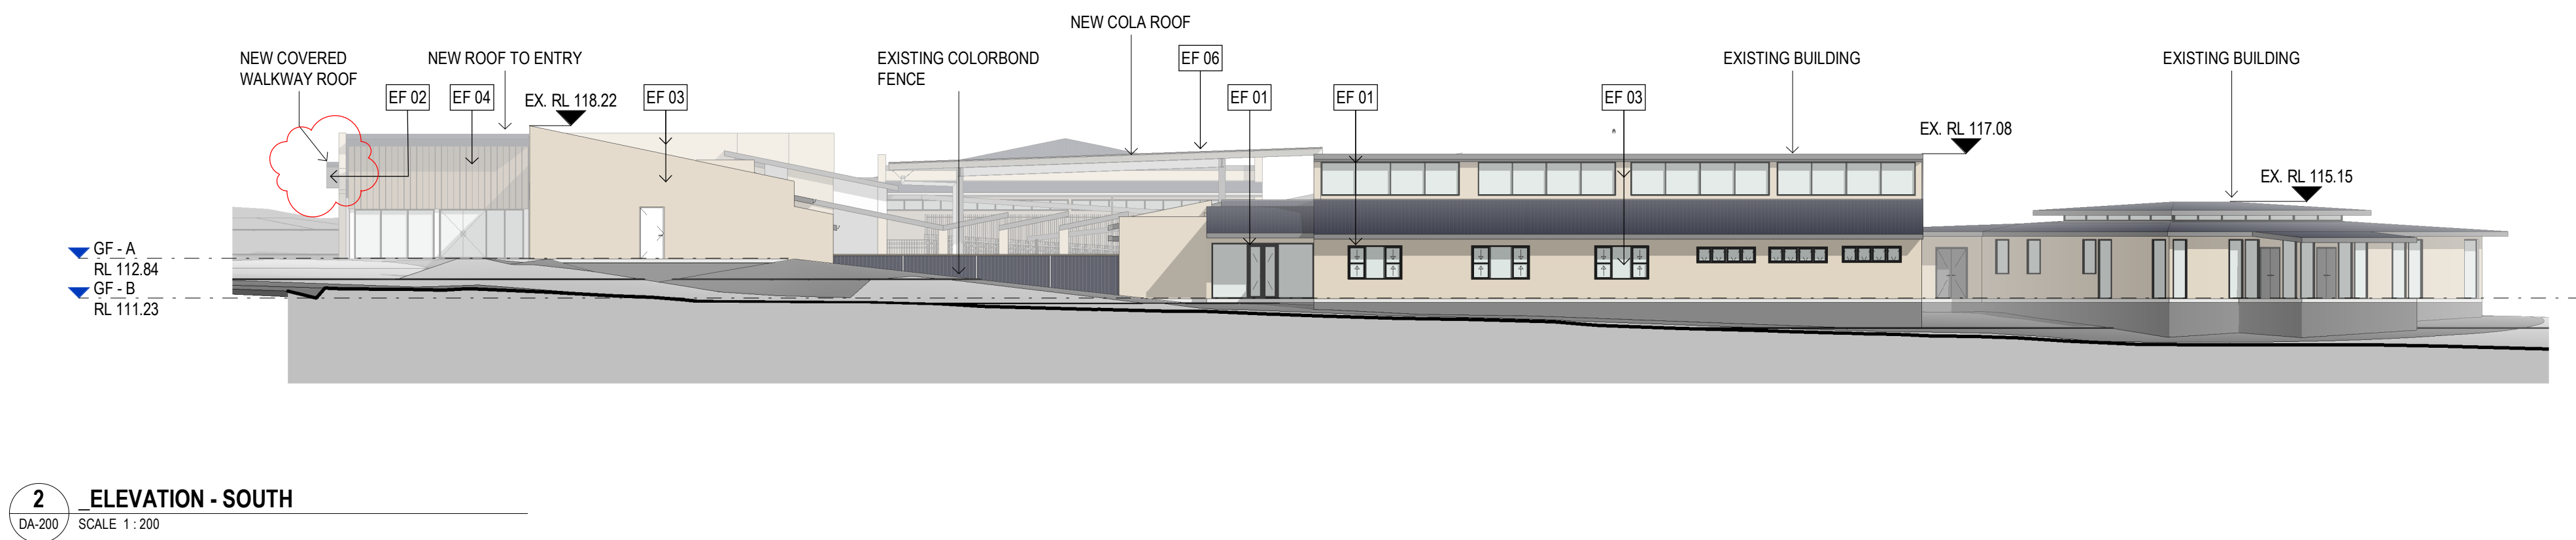




2 ELEVATION - SOUTH
DA-200 SCALE 1 : 200



3 ELEVATION - EAST
DA-200 SCALE 1 : 200

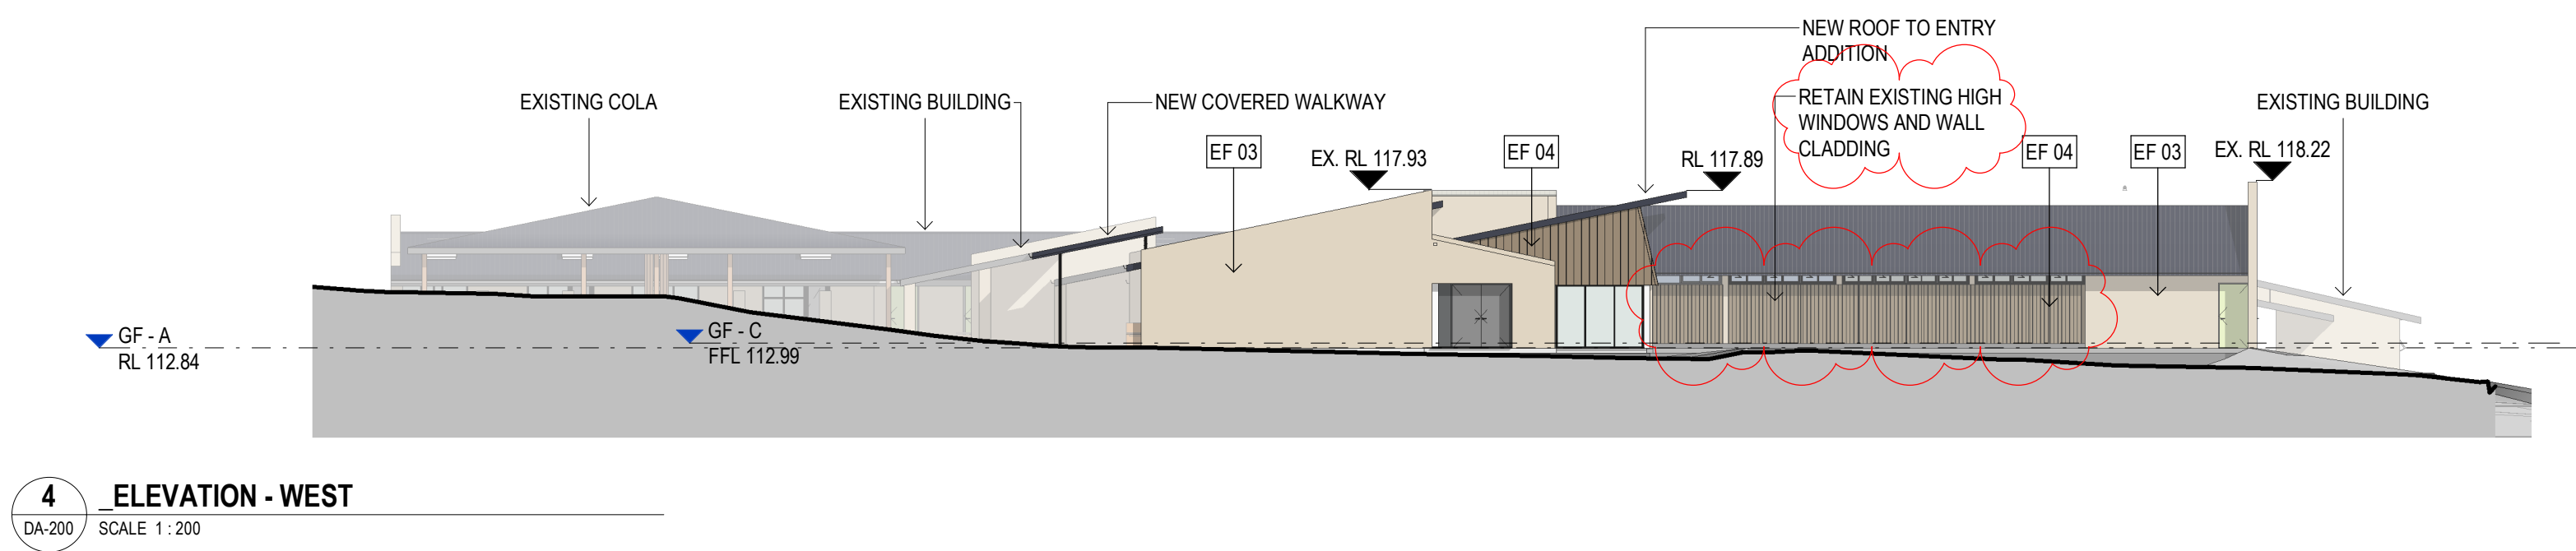

4 ELEVATION - WEST
DA-200 SCALE 1 : 200

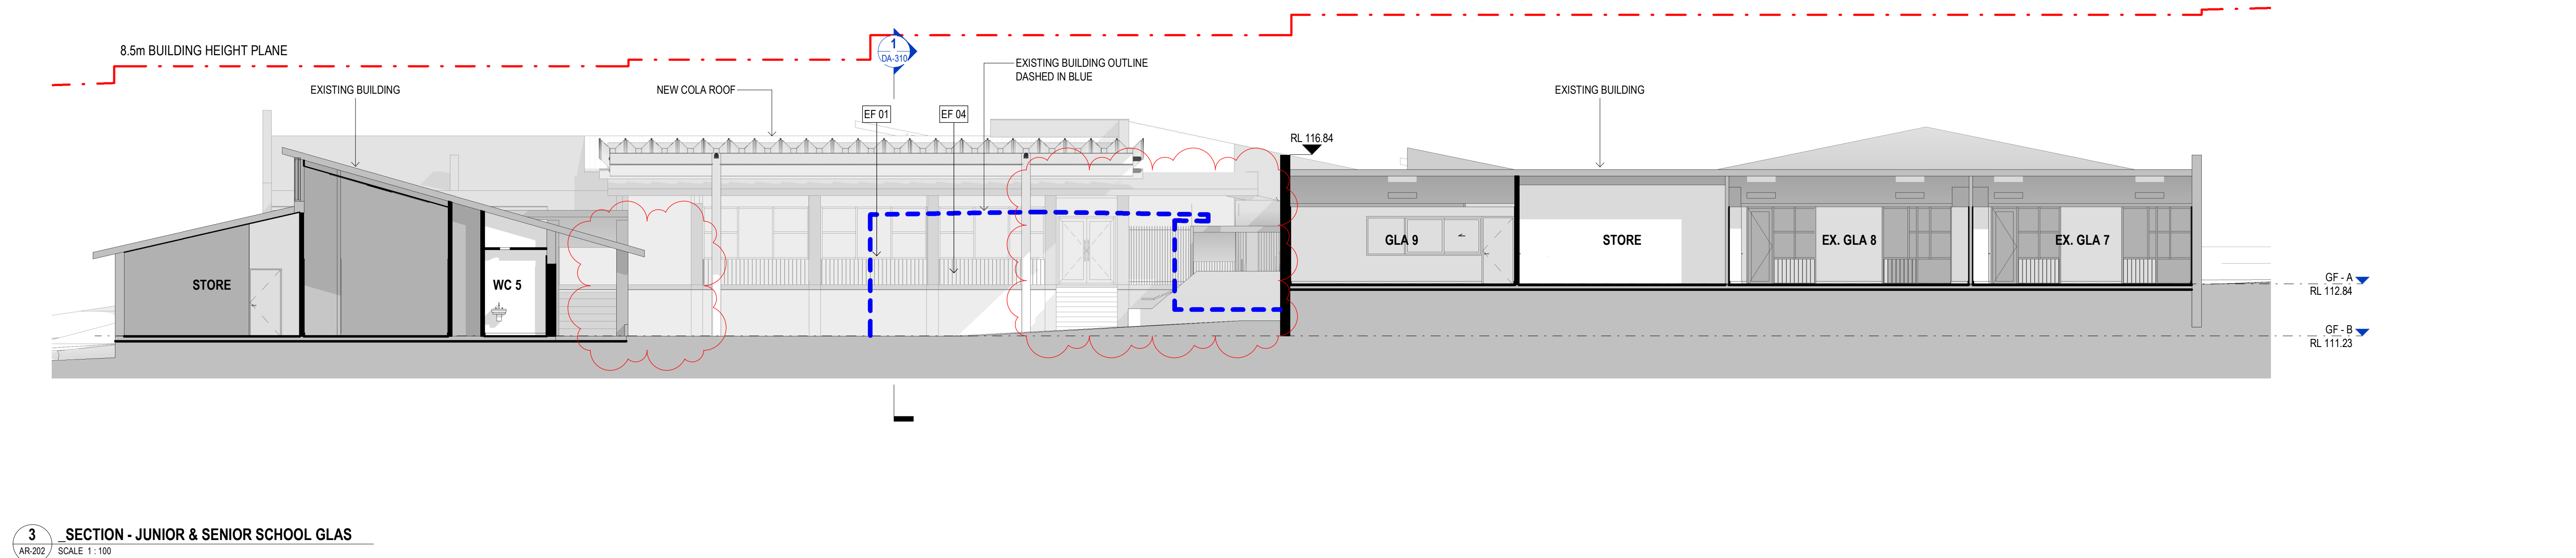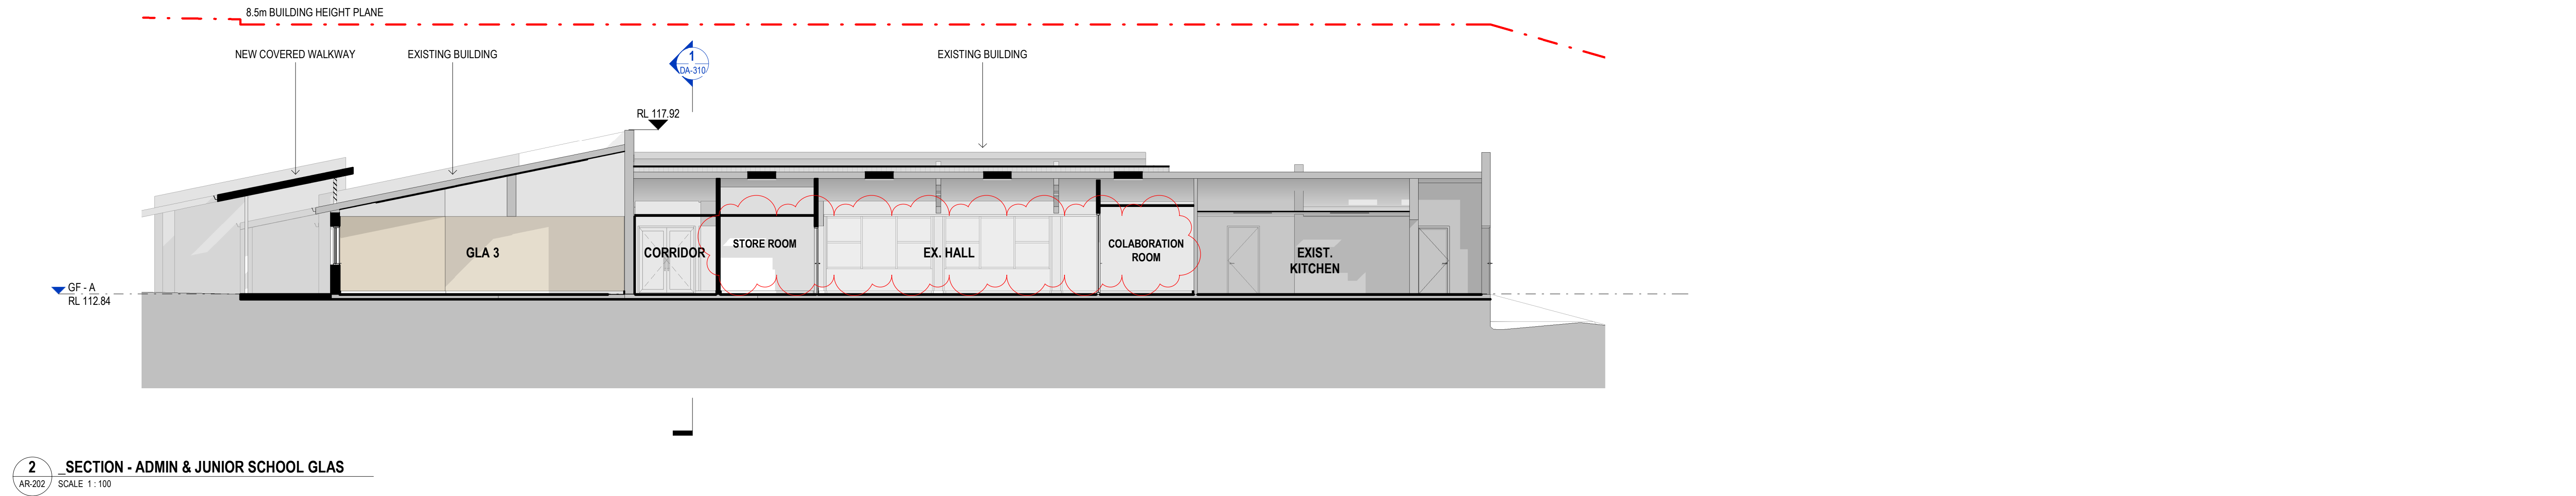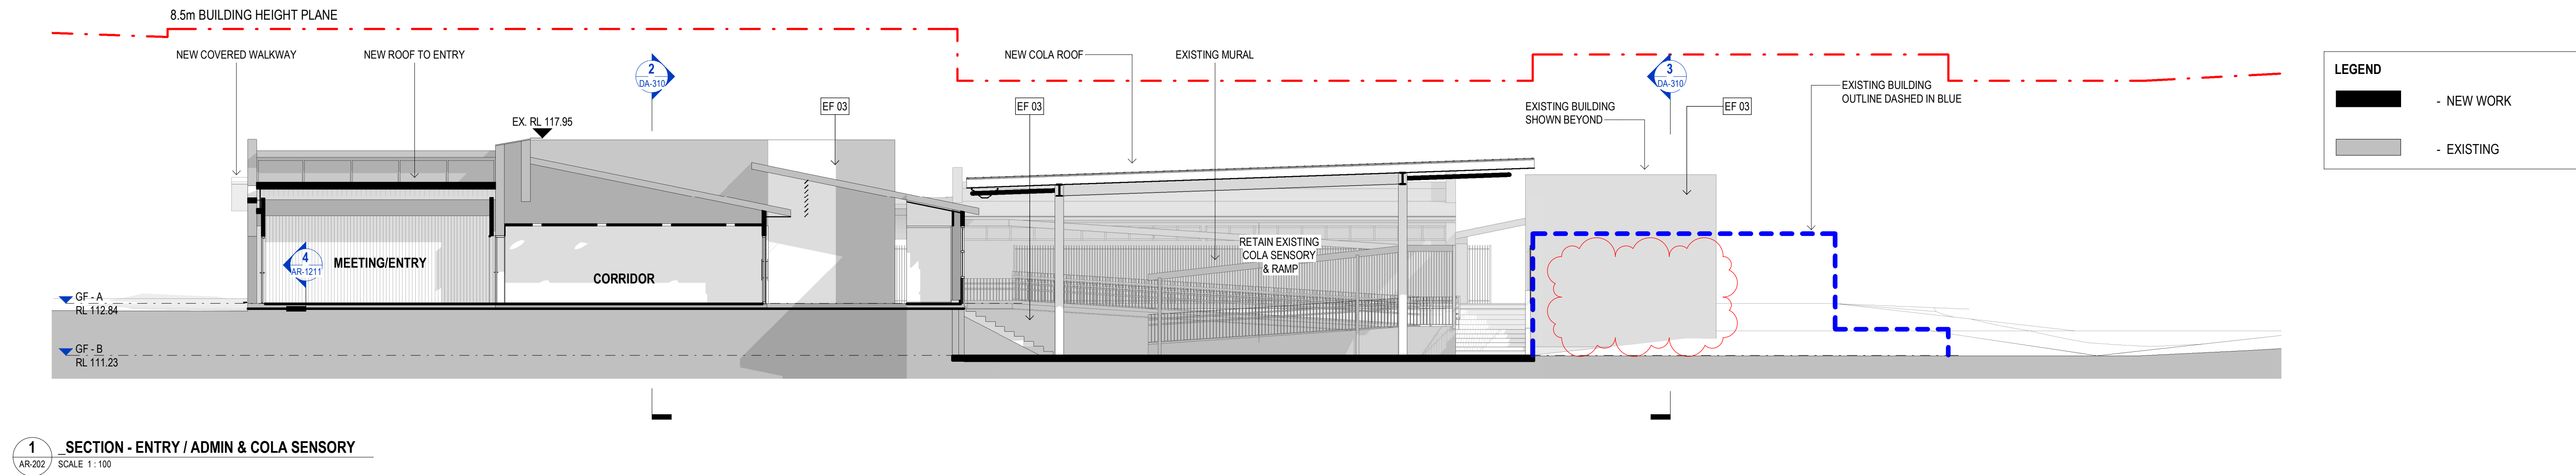

010002000300040005000mm SCALE BAR - 1:100 © Copyright DesignInc Sydney Pty Limited Nominated Architects Ian Armstrong 7200 Richard Dore 8126 Kathryn Drew-Bredin 7269 Mary Anne McGee 10946		<table><tr><td></td><td></td><td></td><td></td></tr><tr><td></td><td></td><td></td><td></td></tr><tr><td></td><td></td><td></td><td></td></tr><tr><td>D</td><td>06/09/22</td><td>ISSUE FOR S4.55 MODIFICATION APPLICATION</td><td>PA</td></tr><tr><td>C</td><td>26/07/2021</td><td>DEVELOPMENT APPLICATION</td><td>PA</td></tr><tr><td>B</td><td>09/07/2021</td><td>DEVELOPMENT APPLICATION</td><td>PA</td></tr><tr><td>A</td><td>04/06/2021</td><td>DEVELOPMENT APPLICATION</td><td>PA</td></tr><tr><td>No</td><td>DATE</td><td>REVISIONS</td><td>BY</td></tr></table>														D	06/09/22	ISSUE FOR S4.55 MODIFICATION APPLICATION	PA	C	26/07/2021	DEVELOPMENT APPLICATION	PA	B	09/07/2021	DEVELOPMENT APPLICATION	PA	A	04/06/2021	DEVELOPMENT APPLICATION	PA	No	DATE	REVISIONS	BY	CLIENT ASPECT AUTISM SPECTRUM Level 1, 14 Aquatic Drive, Frenchs Forest, NSW 2086		DesignInc Level 14, 85 Castlereagh St, Sydney NSW 2000 +61 2 8905 7100 sydney@designinc.com.au		PROJECT VERN BARNETT CAMPUS UPGRADE 41 COOK STREET, FORESTVILLE NSW 2087 TITLE DA SECTIONS		DRAWN BY LS	
D	06/09/22	ISSUE FOR S4.55 MODIFICATION APPLICATION	PA	
C	26/07/2021	DEVELOPMENT APPLICATION	PA	
B	09/07/2021	DEVELOPMENT APPLICATION	PA	
A	04/06/2021	DEVELOPMENT APPLICATION	PA	
No	DATE	REVISIONS	BY	
				SCALES 1 : 100 @ A1																																							
				PLOT DATE 05/24/21																																							
				PROJECT N°. P21-147				REVISION																																			
				DRAWING N°. DA-310				D																																			

PLOTTED : 5/10/2022 12:51:55 PM C:\Users\palvarez\Documents\P20-105A_AR_AAS_VERN BARNETT CENTRAL_V20_palvarez6NB6.rvt


1,296 sqm

1,320 sqm

13,320 sqm



EXISTING GROSS FLOOR AREA

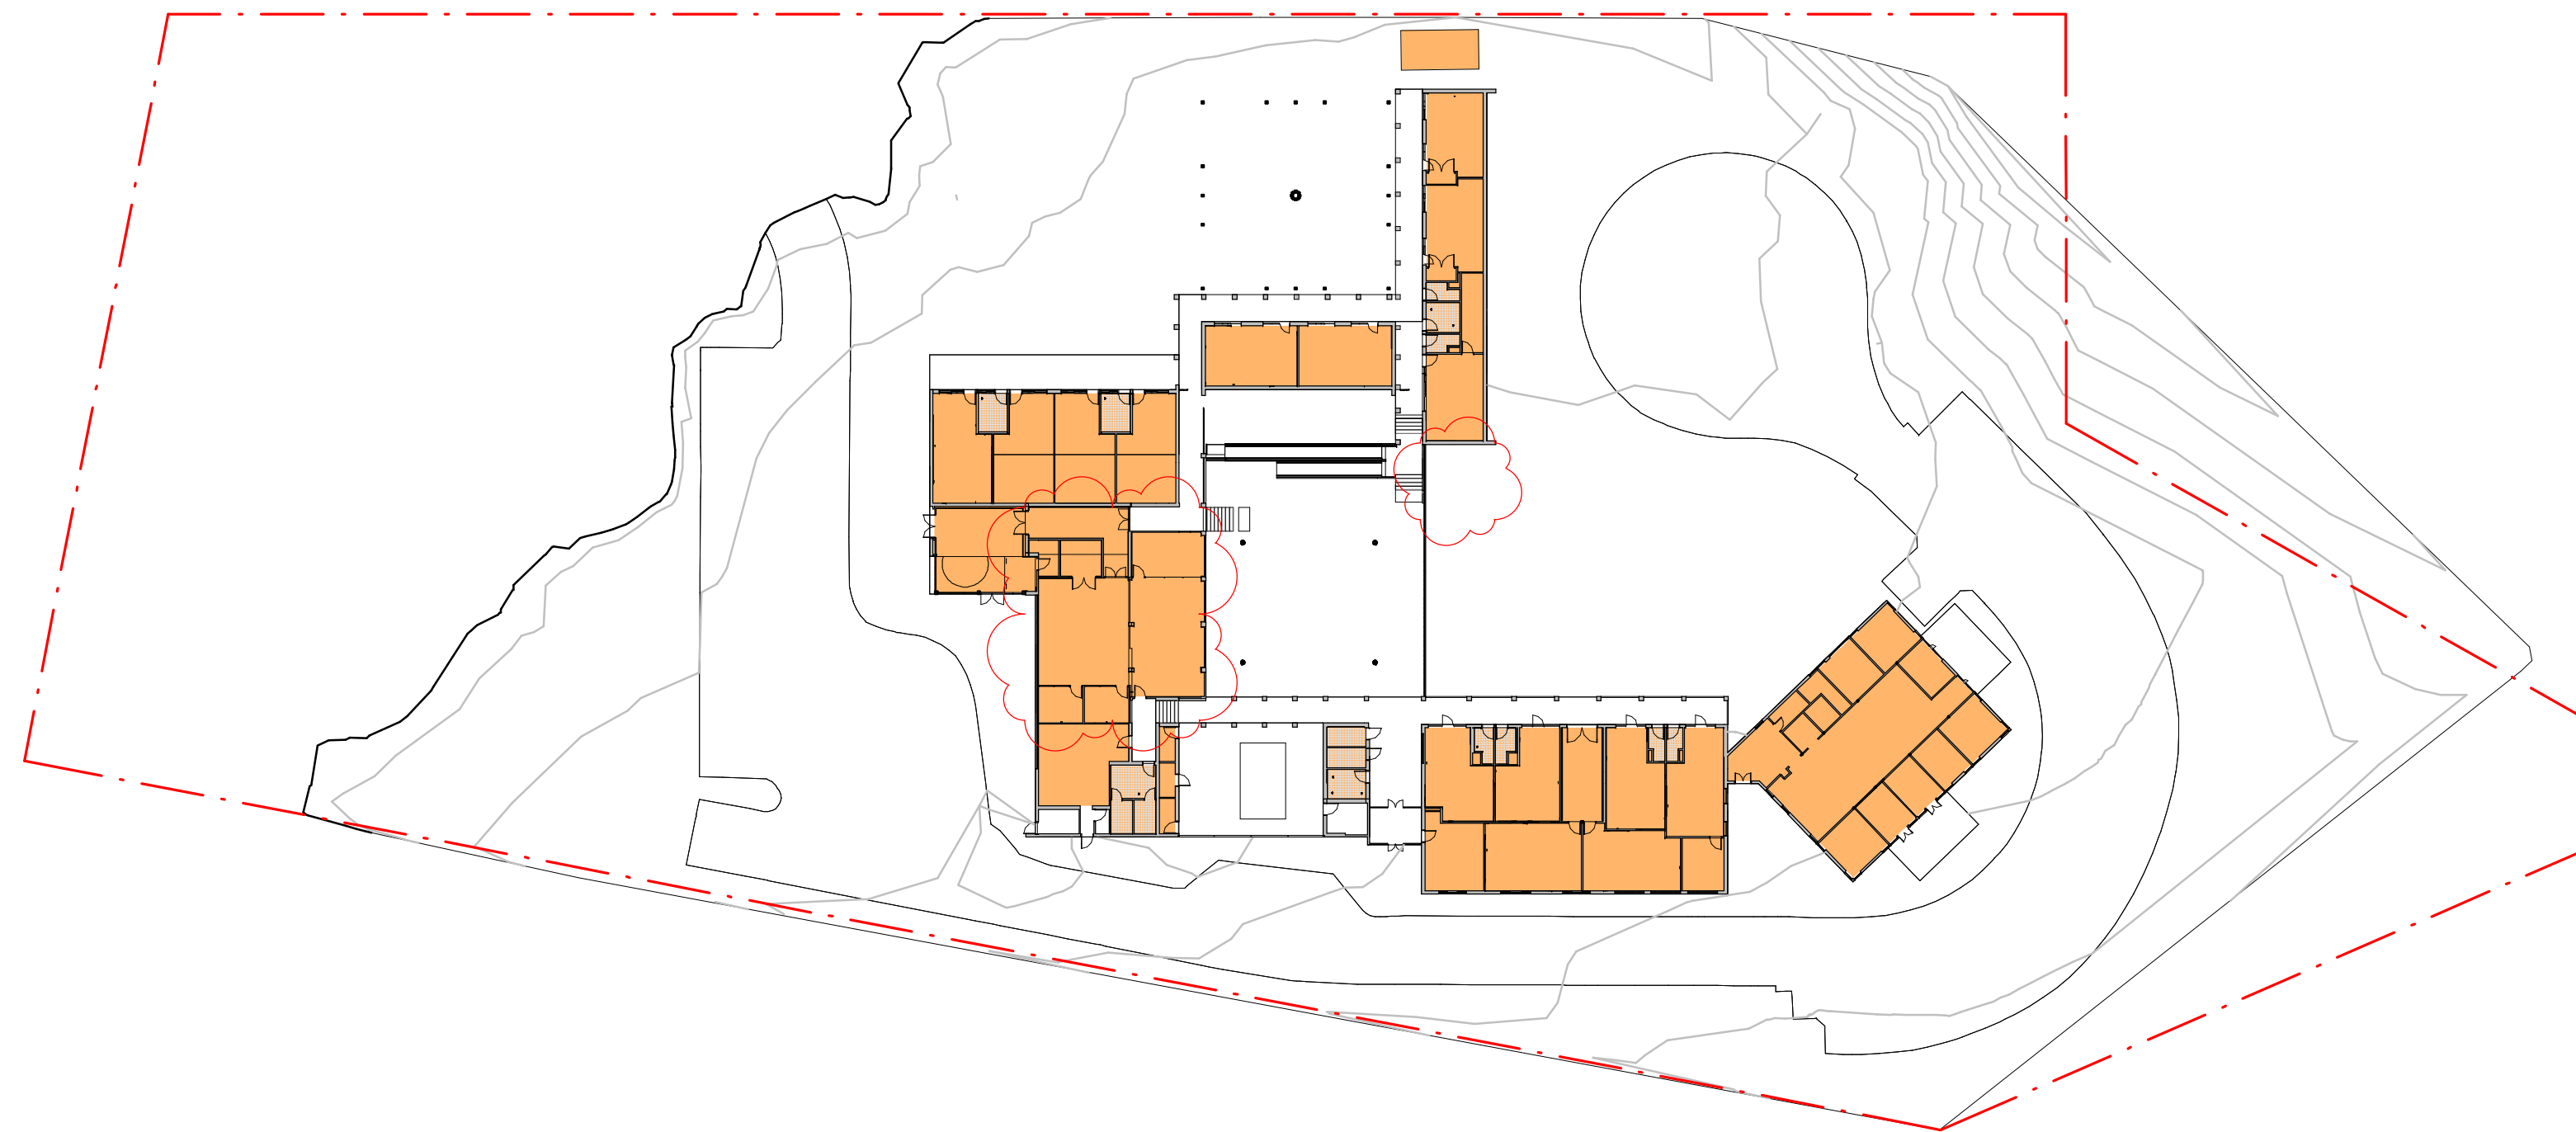

PROPOSED GROSS FLOOR AREA



Nominated Architects
Ian Armstrong 7260 | Richard Does 8126 | Cathryn Drew-Bredin 7269
| Mary Anne McGirr 10346

C	06/09/22	ISSUE FOR \$4.55 MODIFICATION APPLICATION		PA
B	09/07/2021	DEVELOPMENT APPLICATION		PA
A	18/06/2021	PRELIMINARY DEVELOPMENT APPLICATION		PA
No	DATE	REVISIONS		BY

PLOTTED : 5/10/2022 12:52:06 PM C:\Users\palvarez\Documents\P20-105A_AR_AAS_VERN BARNETT CENTRAL_V20_palvarezE6N86.rvt

CLIENT

ASPECT AUTISM SPECTRUM
Level 1, 14 Aquatic Drive, Frenchs Forest, NSW 2086



DesignInc

Level 14, 85 Castlereagh St, Sydney NSW 2000
+61 2 8905 7100 sydney@designinc.com.au

PROJECT VERN BARNETT CAMPUS UPGRADE
41 COOK STREET, FORESTVILLE NSW
2087

TITLE	GFA PLAN
-------	----------

LS

SCALES	1 : 500 @ A1
---------------	--------------

PLOT DATE	05/24/21
-----------	----------

P21-147

DA-401

REVISION	
----------	--

C	
---	--

GLAZING & WALLS



EF 05
METAL LOUVRES



EF 03
PAINT FINISH TO BRICK WALLS



EF 04
PAINT FINISH TO CFC
PANELING TO WALLS

EF 03
PAINT FINISH TO BRICK WALLS



EF 04
PAINT FINISH TO CFC
PANELING TO WALLS

PLOTTED : 5/10/2022 12:52:11 PM C:\Users\palvarez\Documents\P20-105A_AR_AAS_VERN BARNETT_CENTRAL_V20_palvarezE6N86.rvt

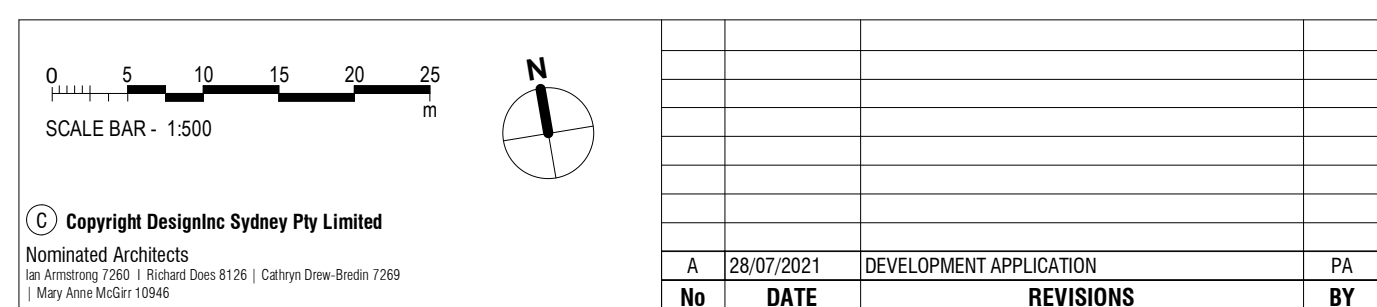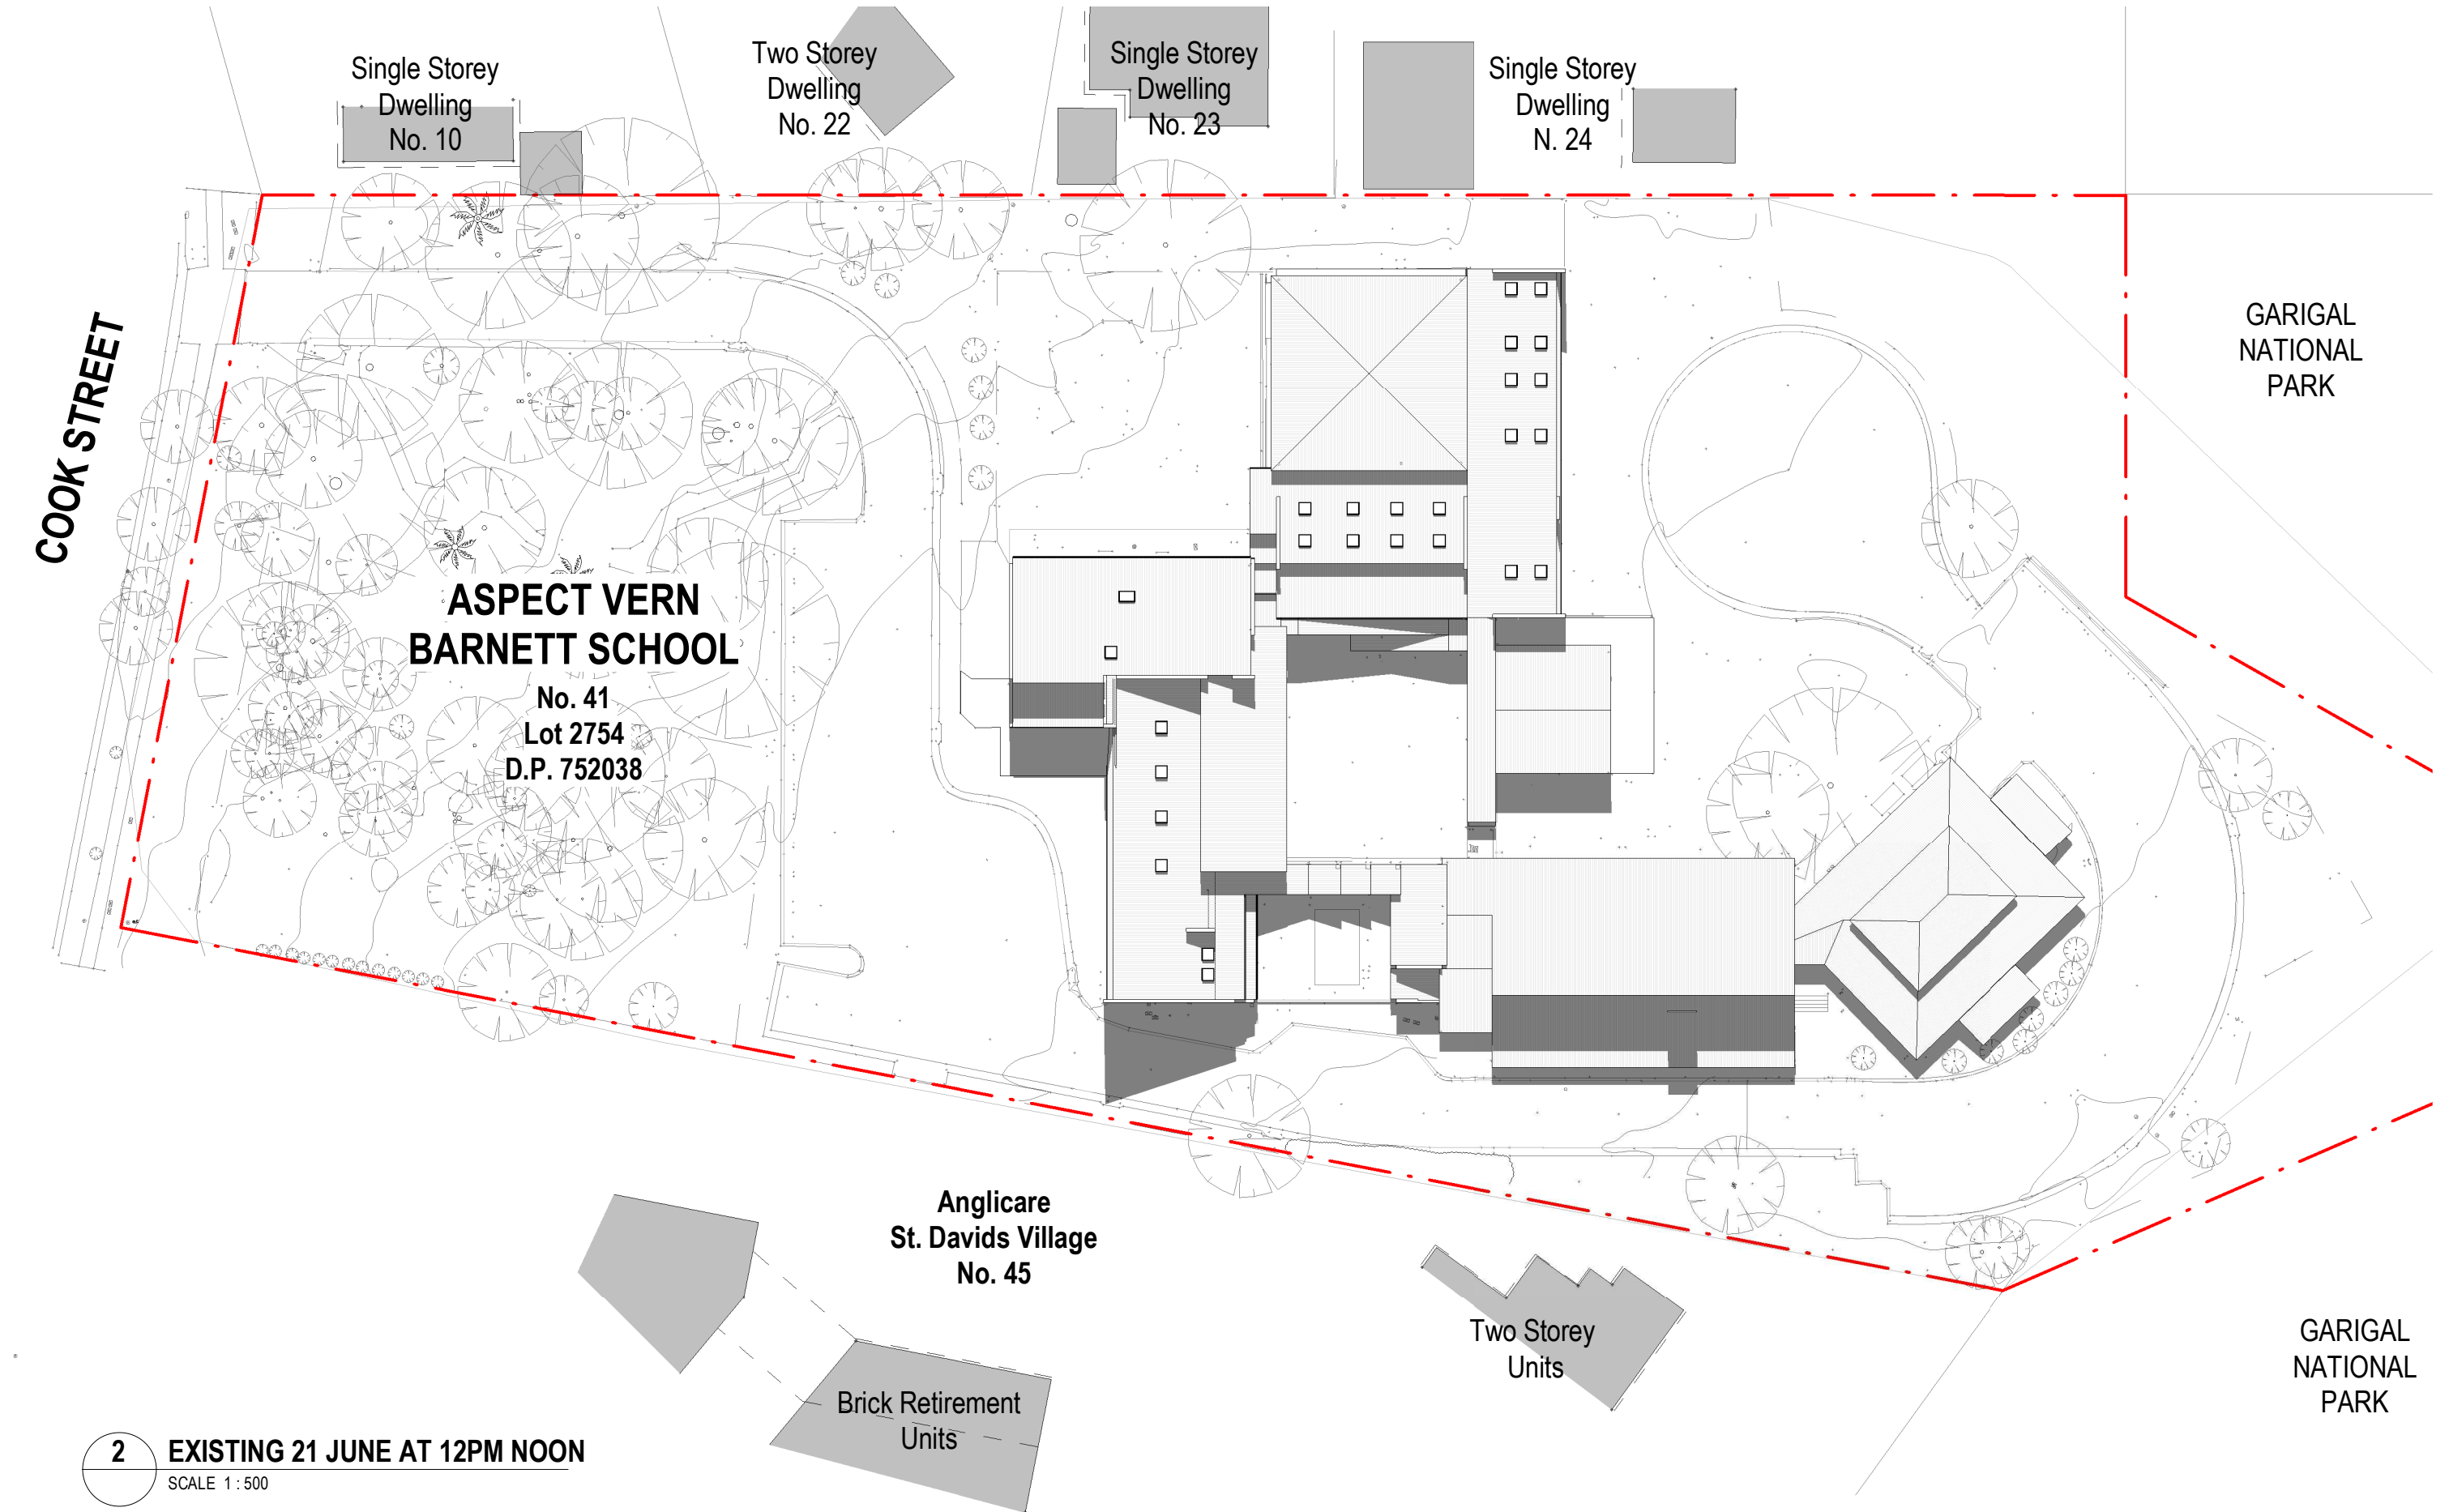

PLOTTED : 5/10/2022 12:52:28 PM C:\Users\palvarez\Documents\P20-105A AR AAS VERN BARNETT CENTRAL V20_palvarezE6NB6.rvt

CLIENT ASPECT AUTISM SPECTRUM
Level 1, 14 Aquatic Drive, Frenchs Forest, NSW 2086

The logo for Autism Spectrum Australia features a stylized graphic of two overlapping curved lines, one blue and one orange, forming a shape reminiscent of a lowercase 'x' or a person's arms. To the right of the graphic, the words "autism spectrum" are written in a lowercase, sans-serif font, with "autism" in blue and "spectrum" in orange. Below this, the word "AUSTRALIA" is written in a smaller, blue, all-caps sans-serif font.




DesignInc

Level 14, 85 Castlereagh St, Sydney NSW 2000
+61 2 8905 7100 sydney@designinc.com.au


PROJECT VERN BARNETT CAMPUS UPGRADE
41 COOK STREET, FORESTVILLE NSW
2087

TITLE	SHADOW DIAGRAMS EXISTING BUILDING
-------	-----------------------------------

DRAWN BY	PA	
SCALES	1 : 500 @ A1	
PLOT DATE	07/28/21	
Nº.	P21-147	REVISION
Nº.	DA-403	A

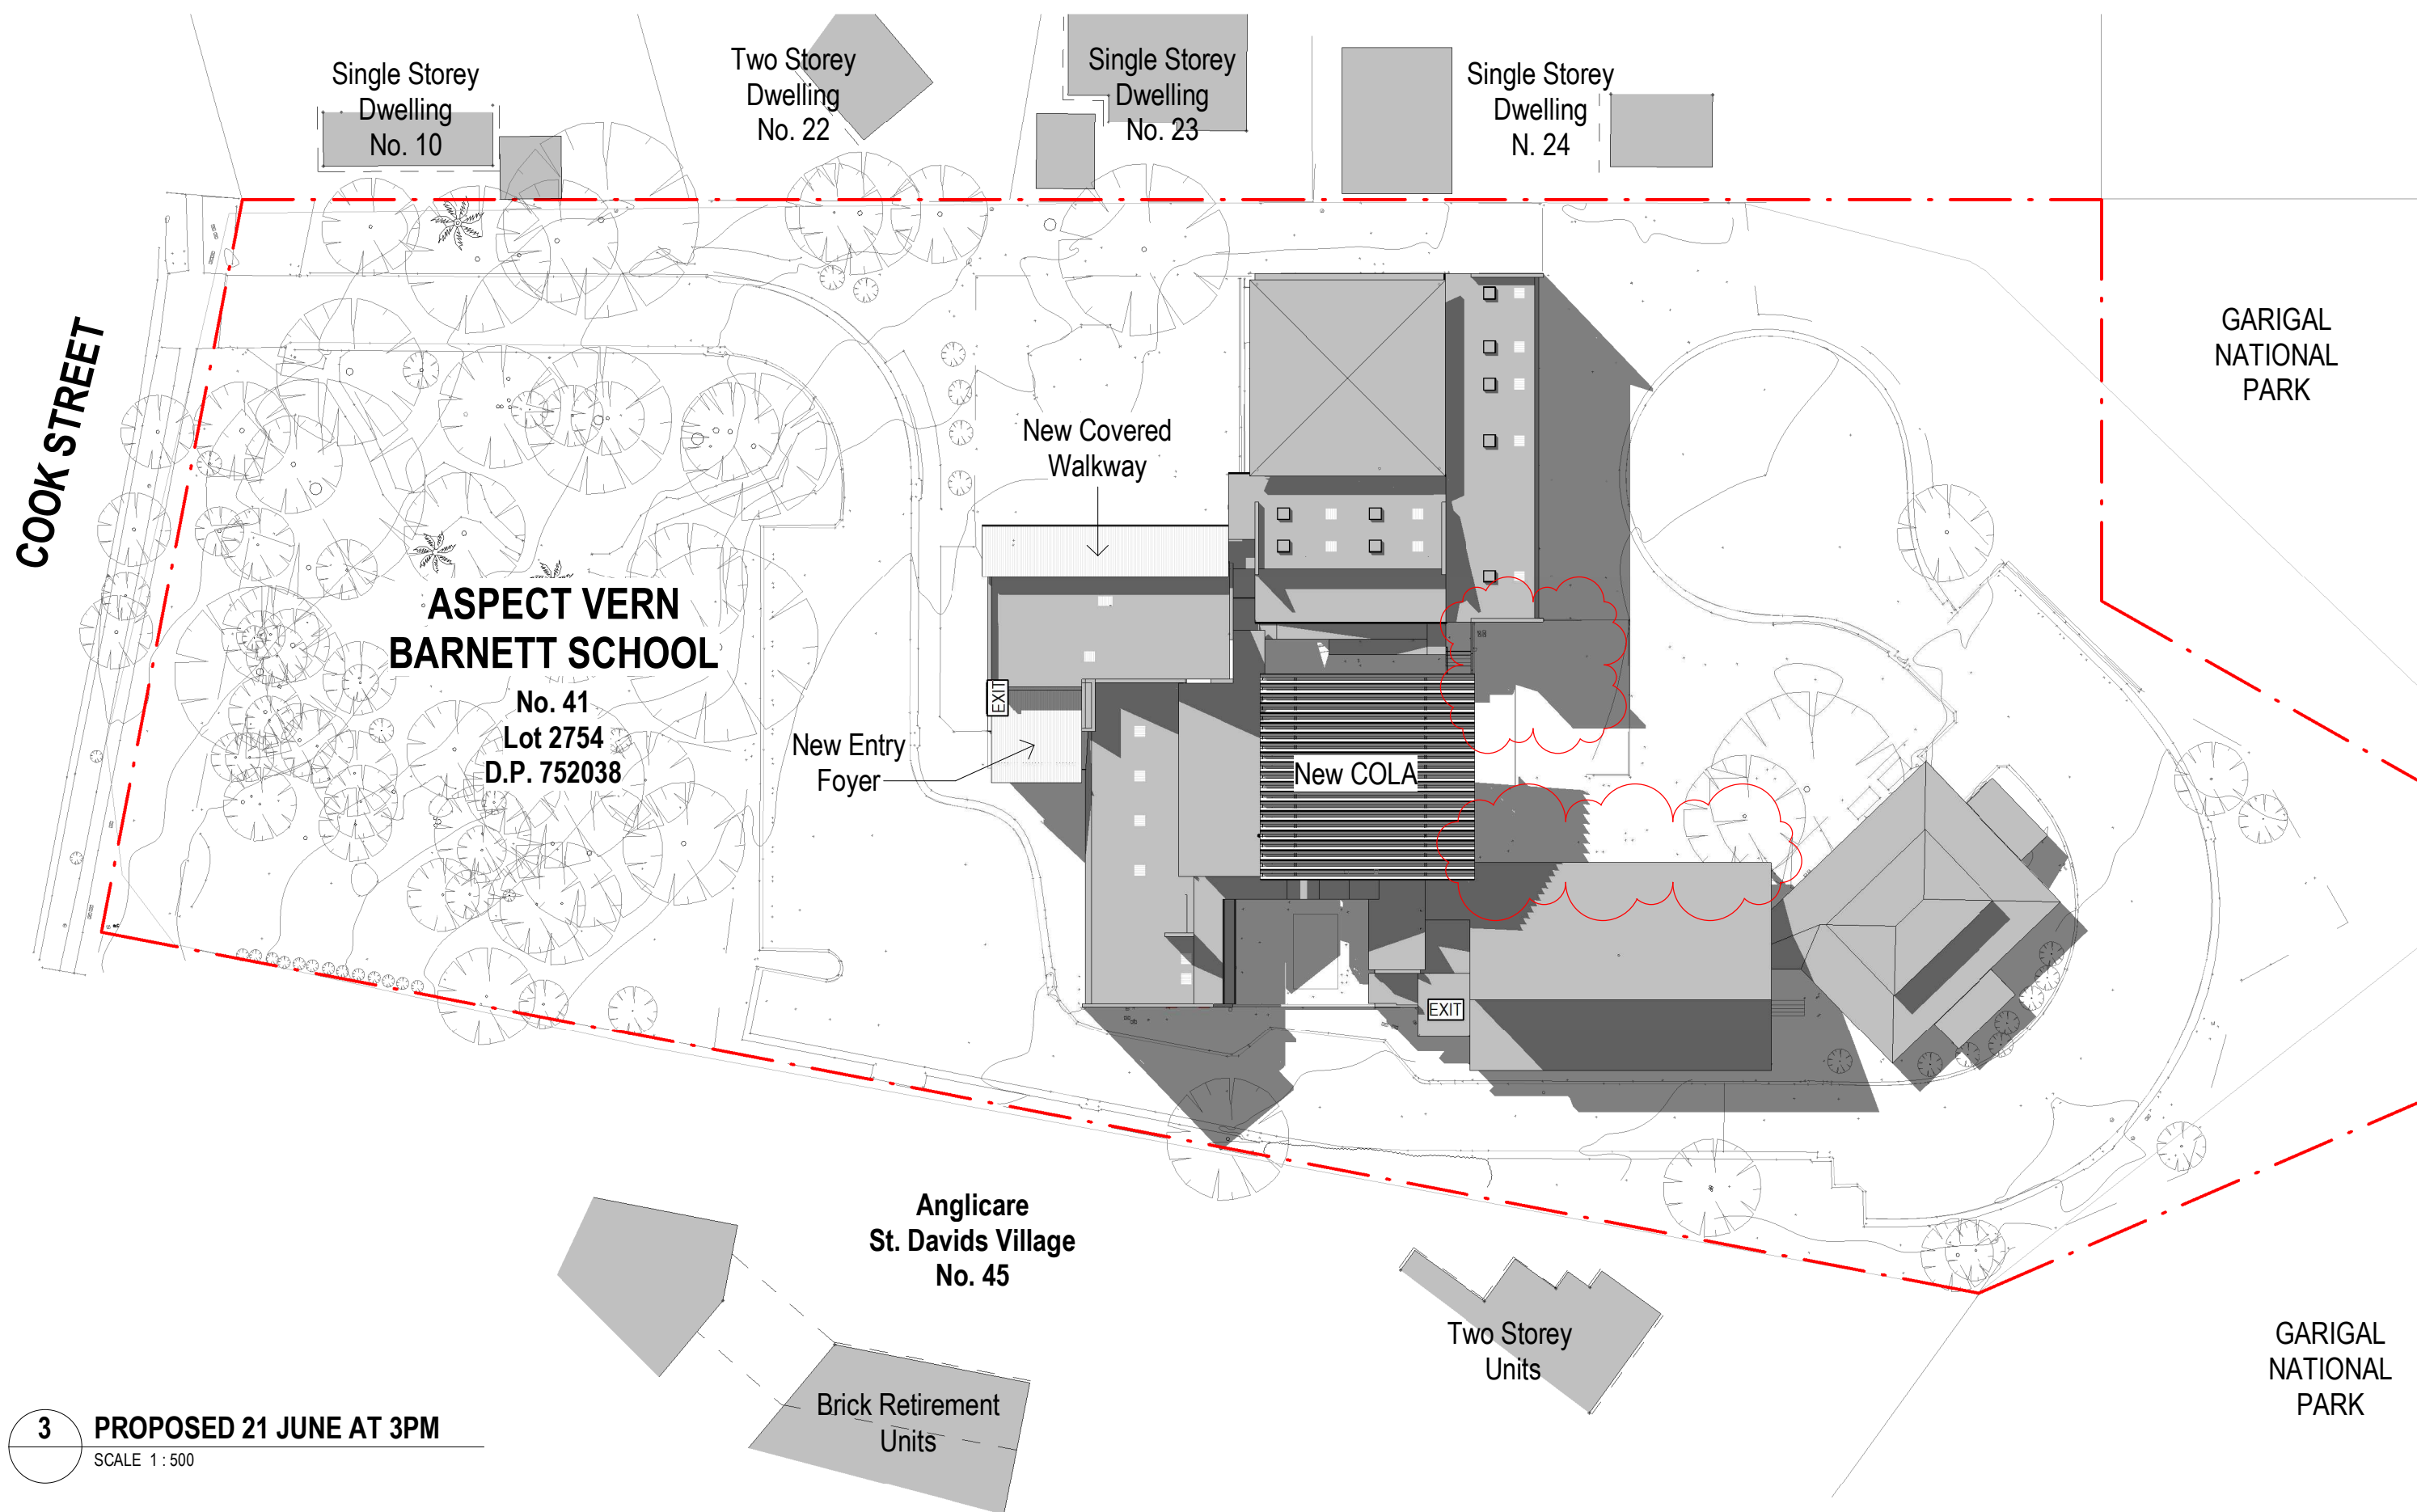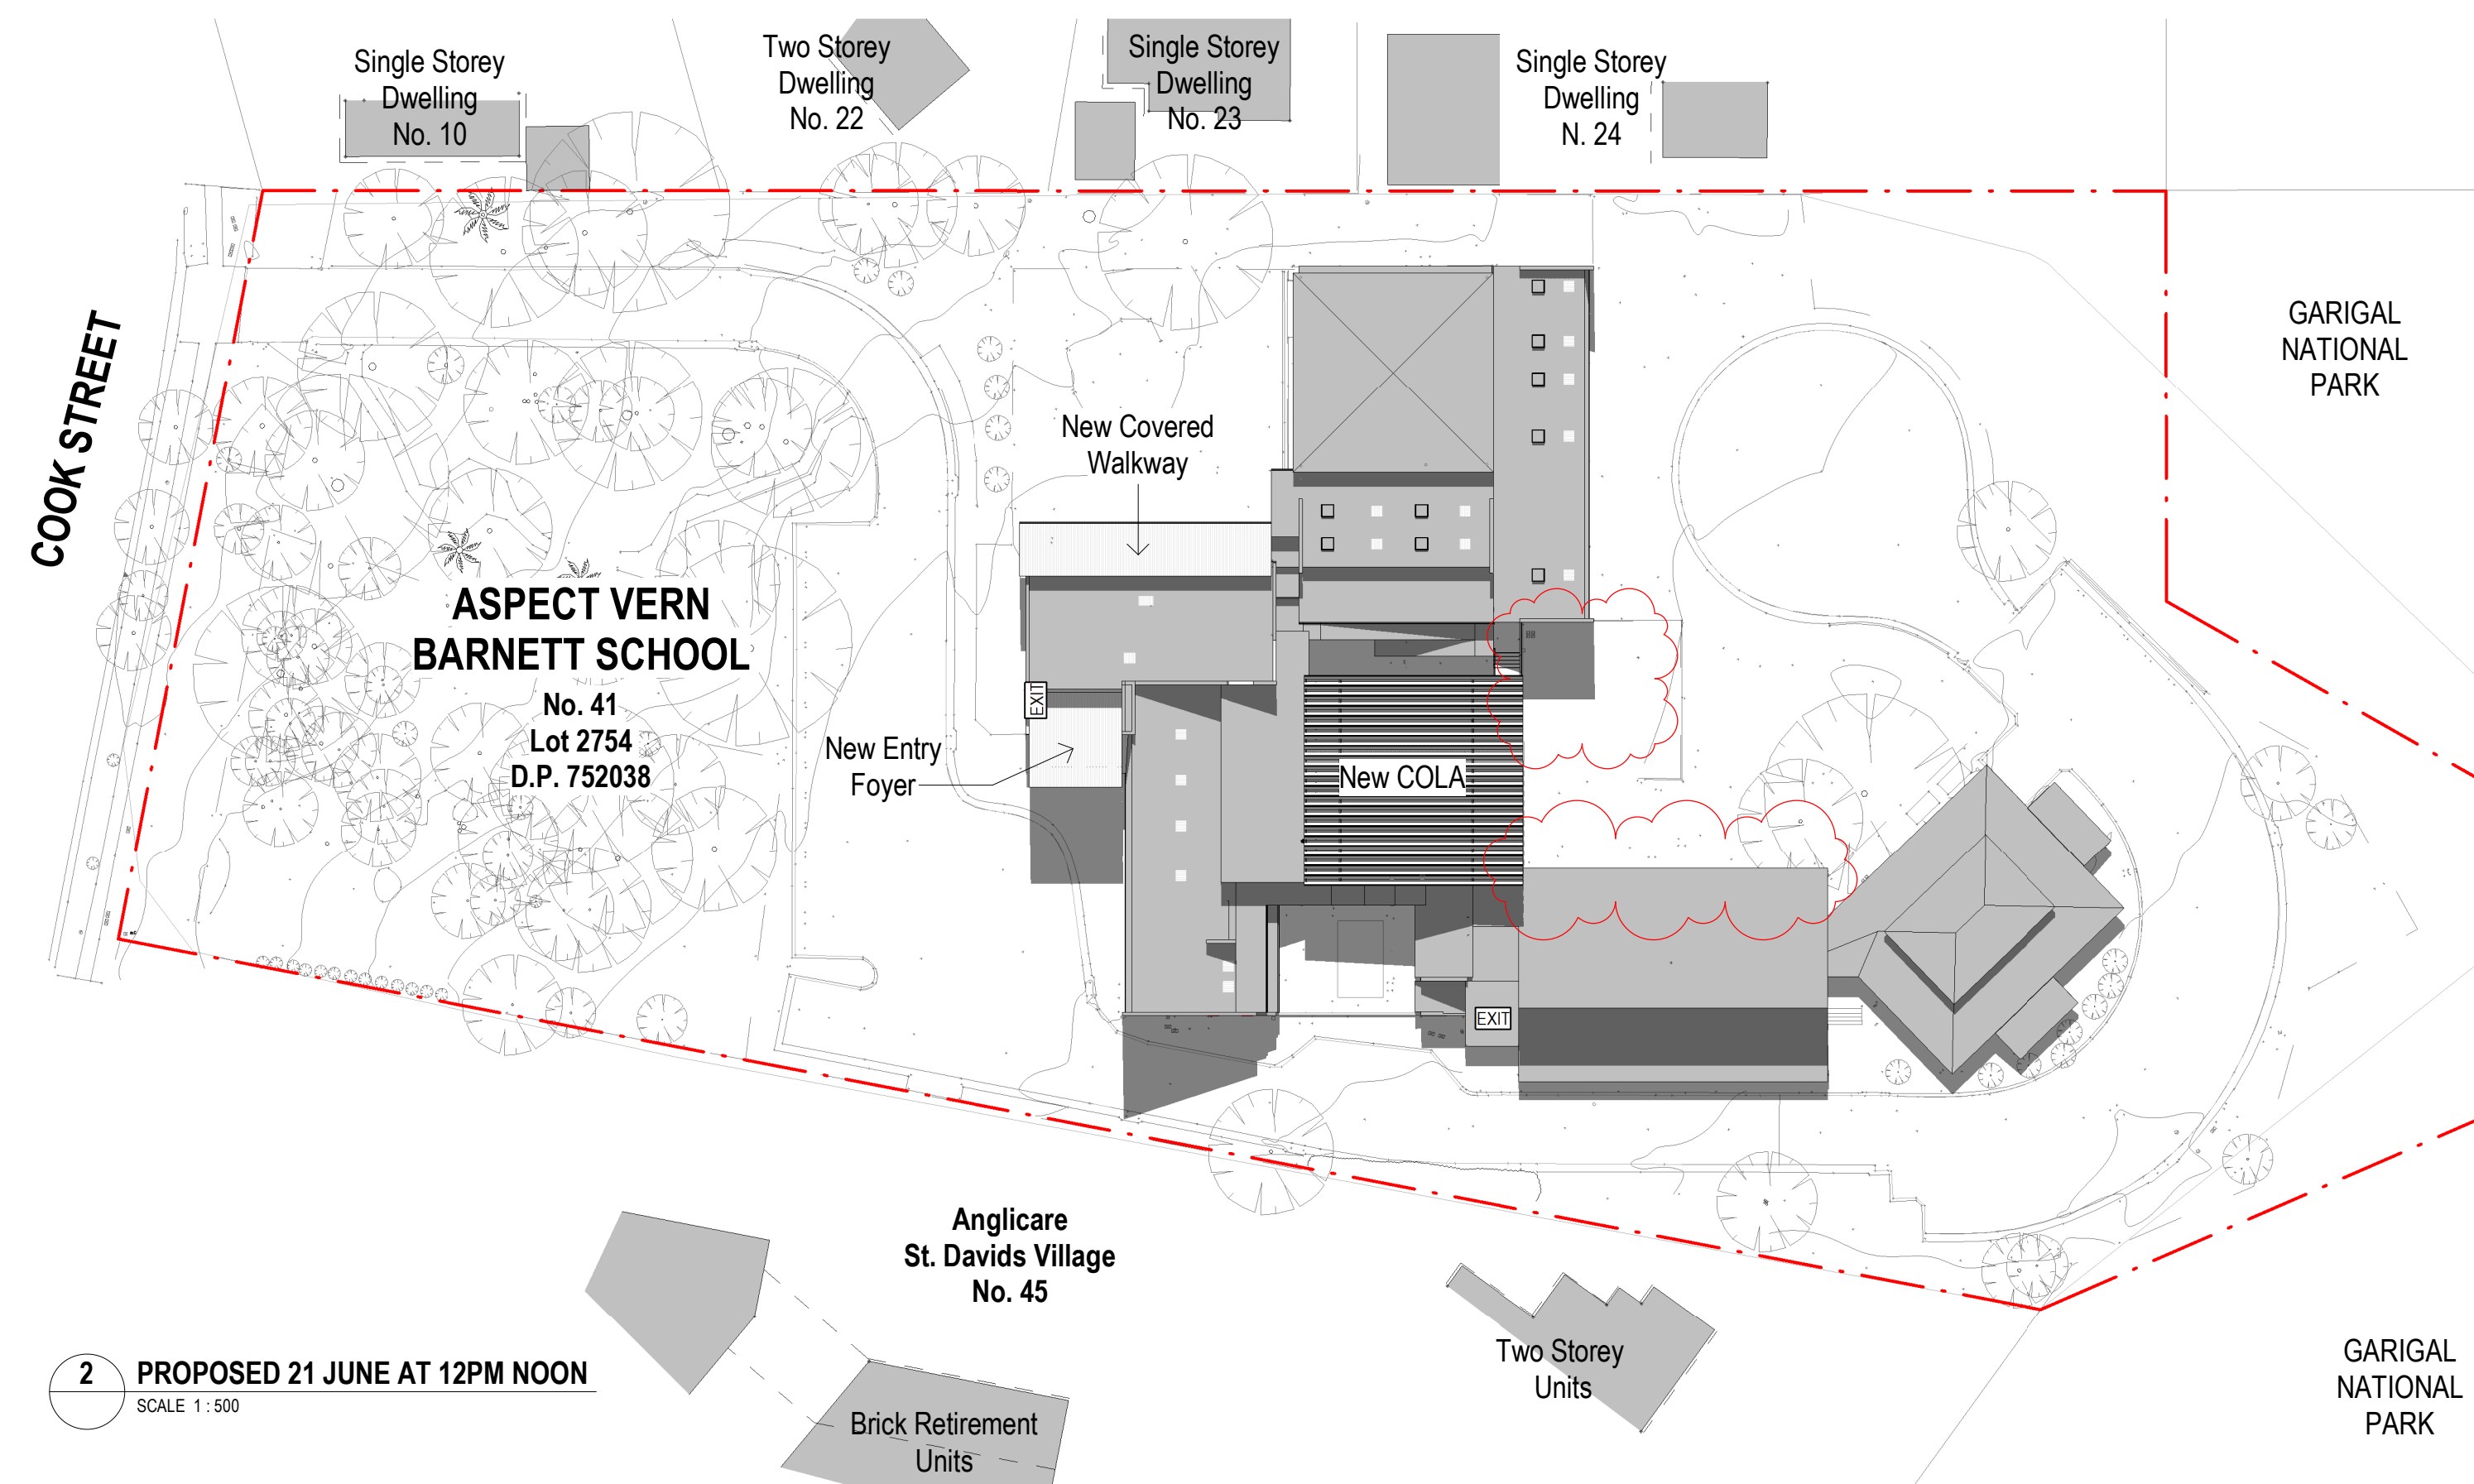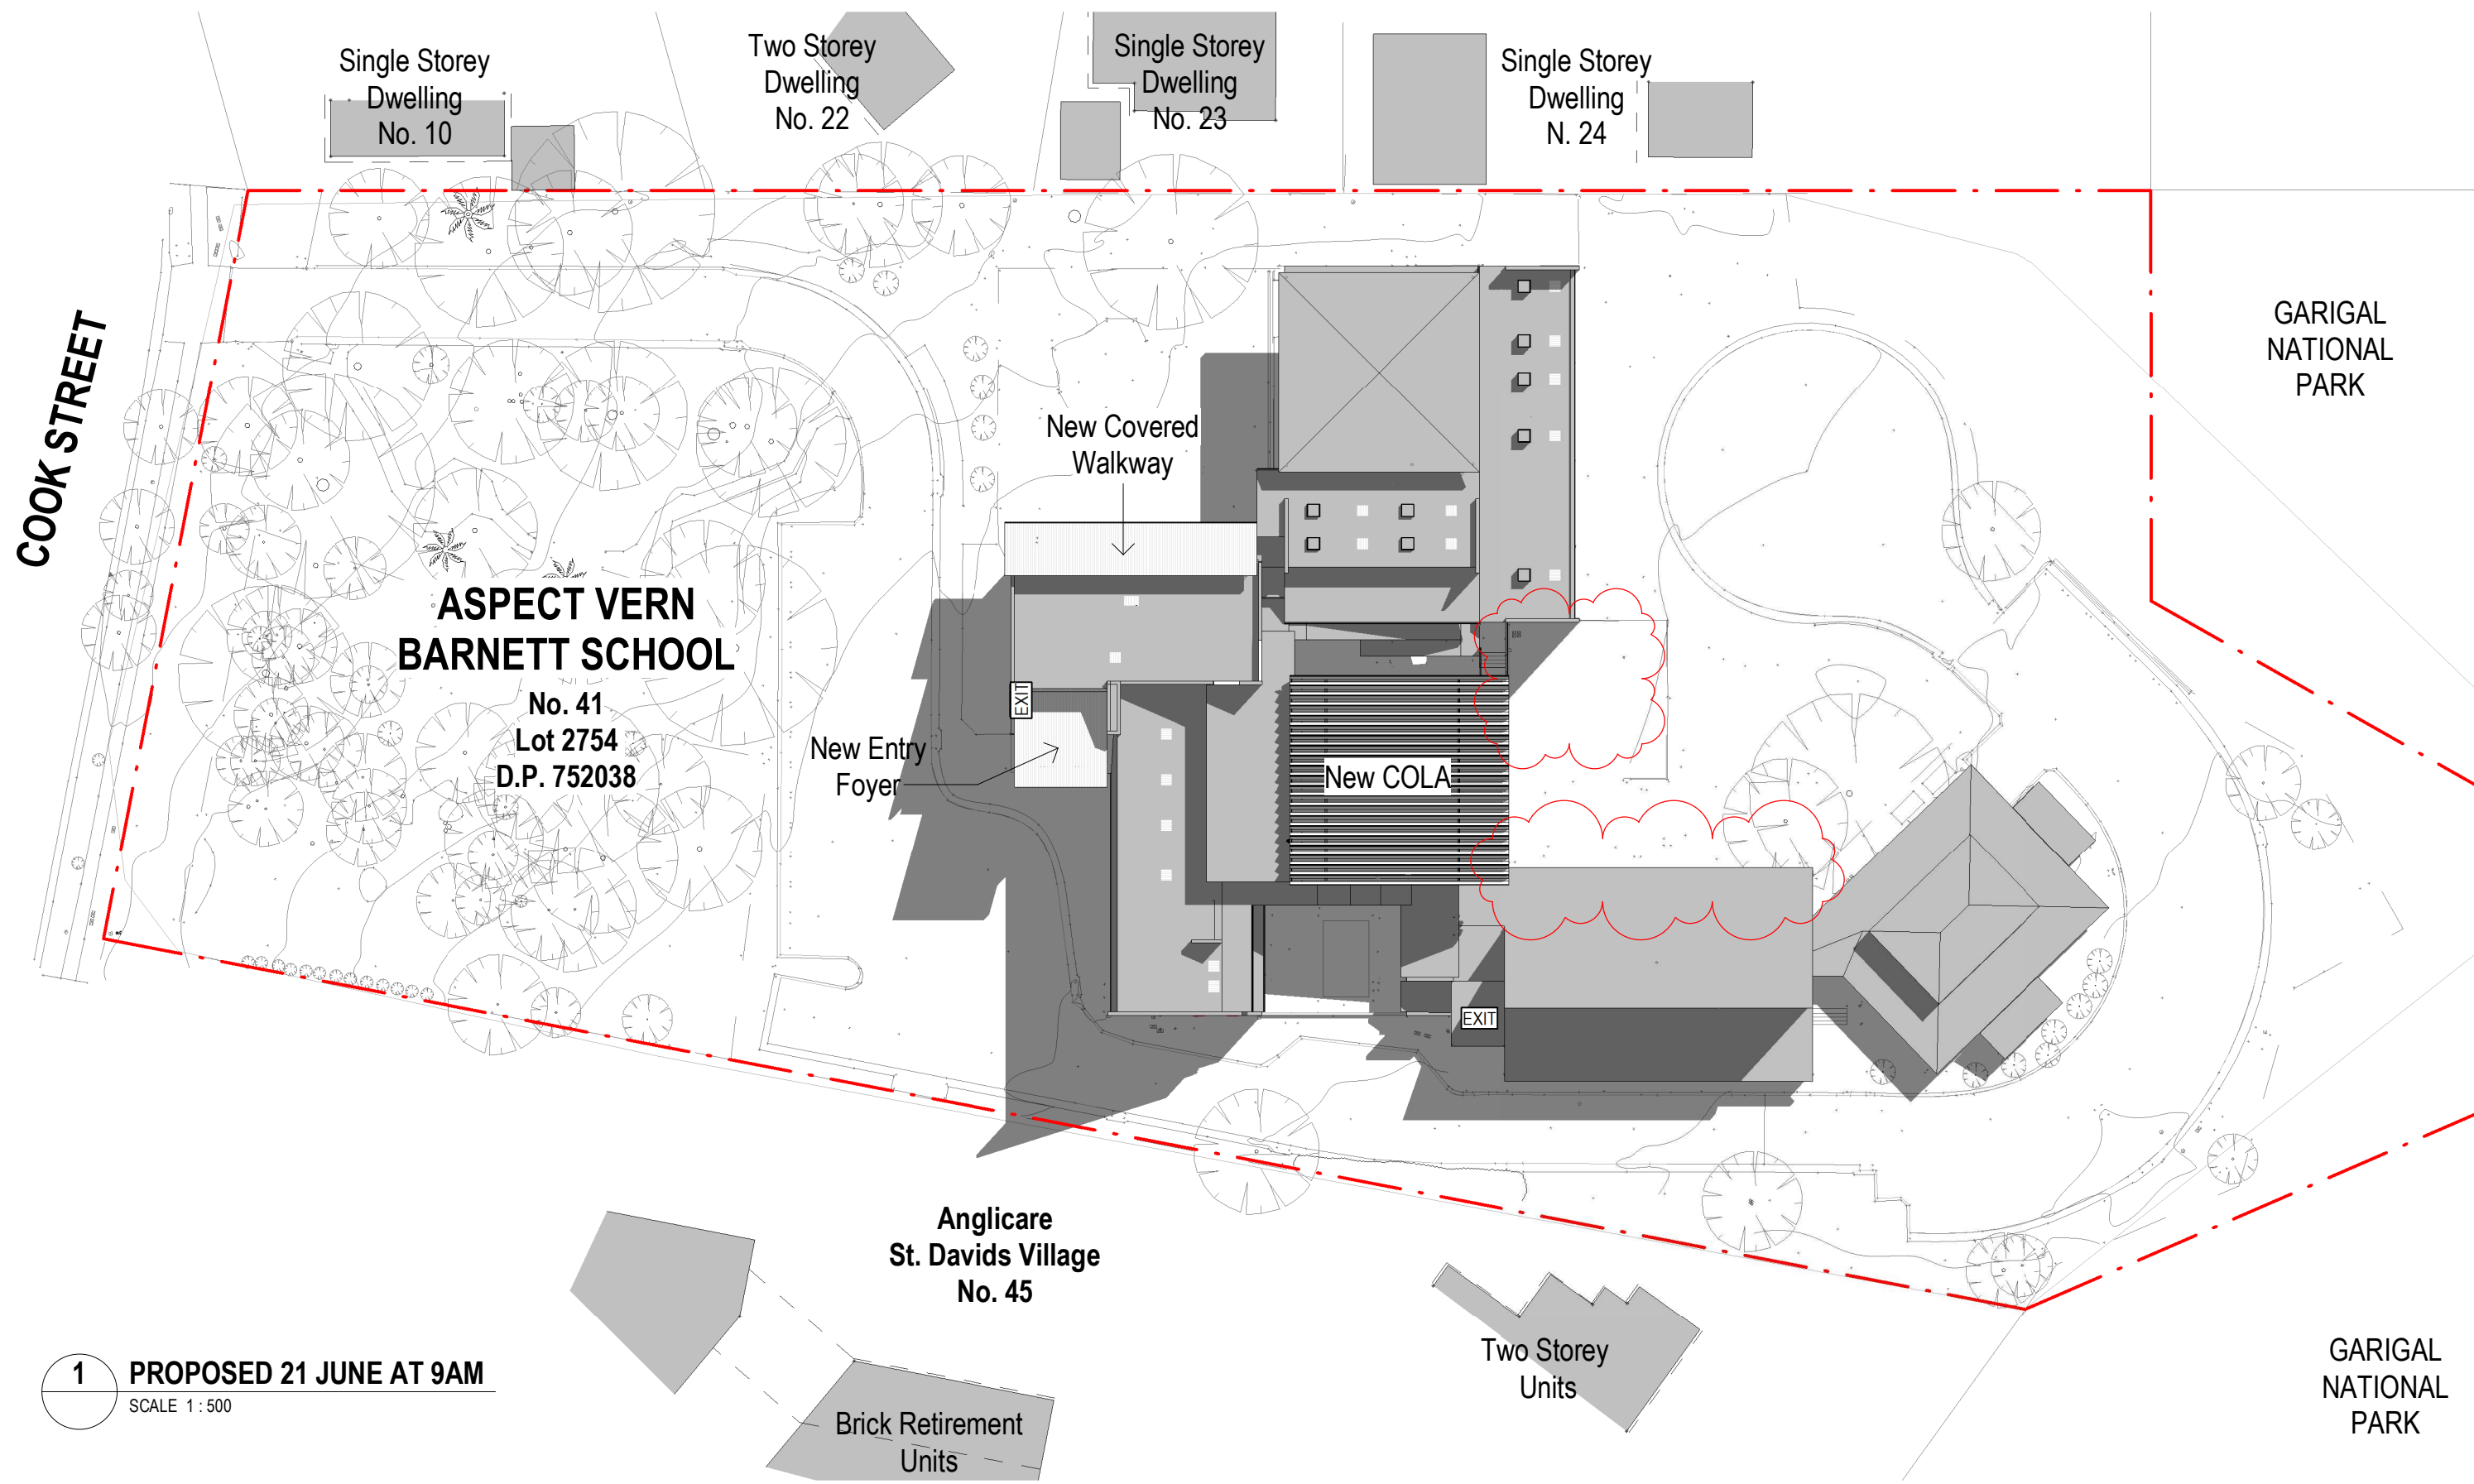

05m SCALE BAR - 1:500 © Copyright DesignInc Sydney Pty Limited Nominated Architects See Armstrong 7100 Richard Dore 8126 Kathryn Drew-Bredin 7269 1 Mary Anne McGee 10946				12 13 14 1
---	--	--	--	--

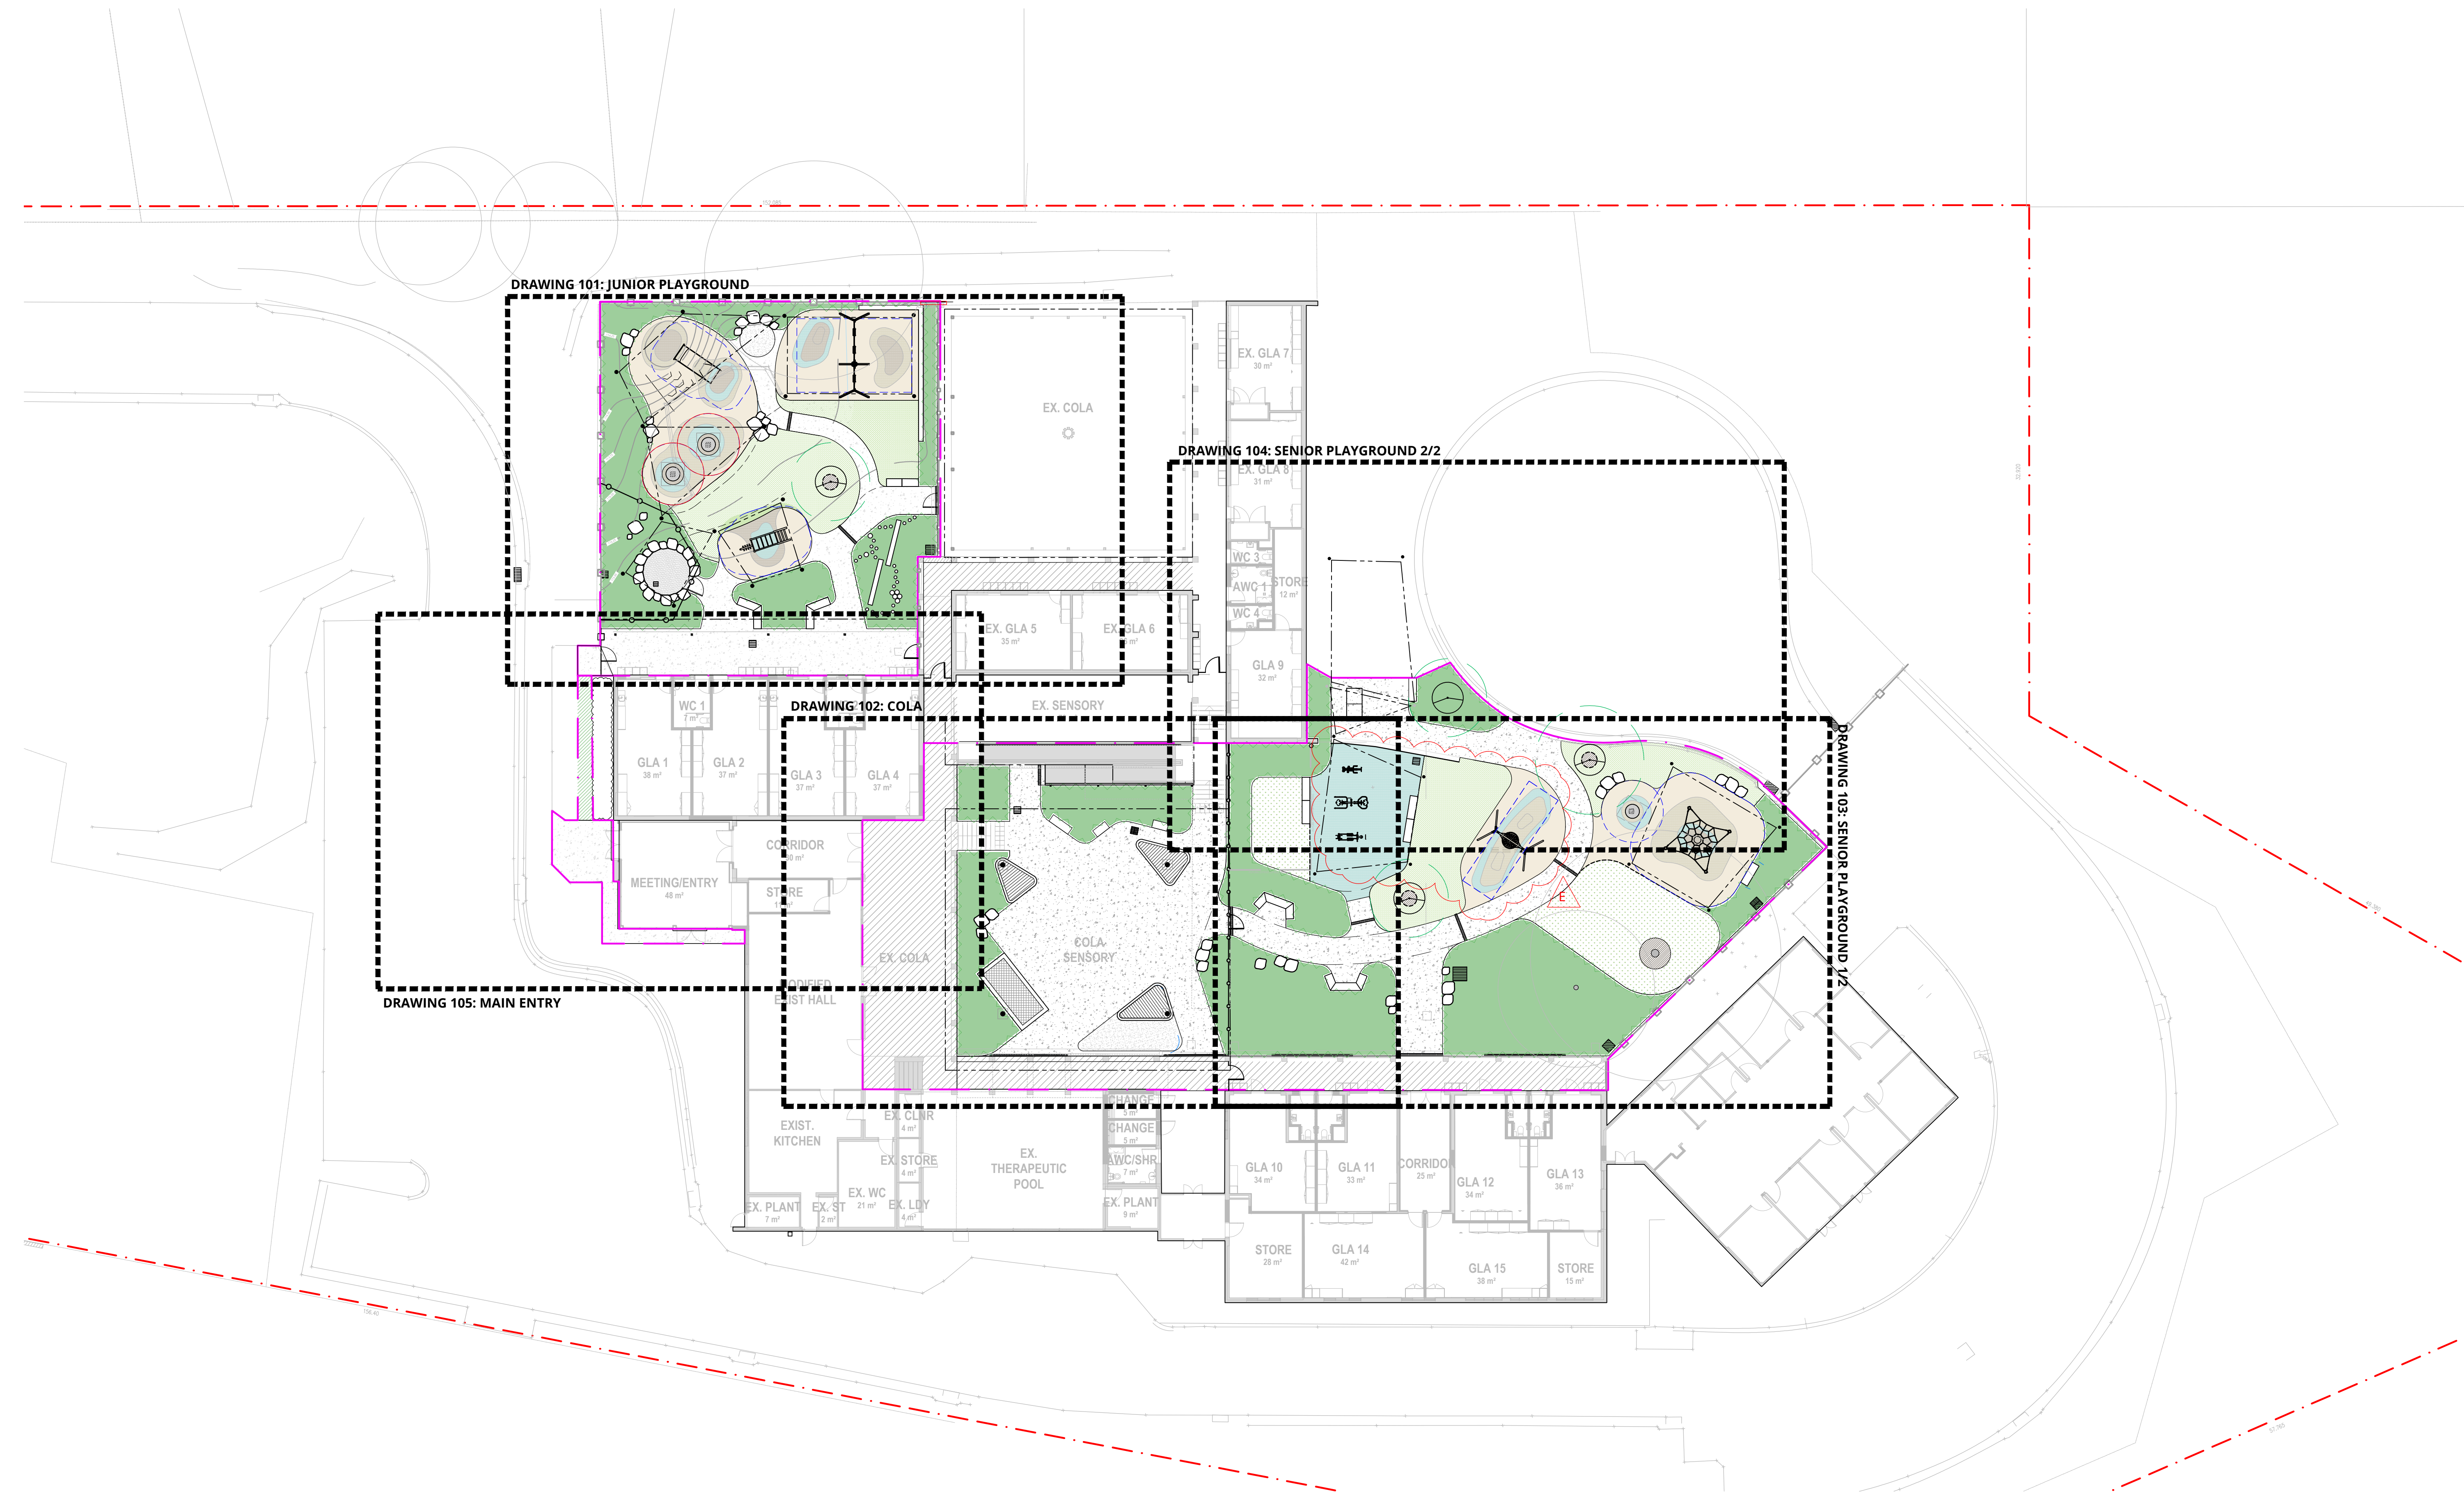

LANDSCAPE ARCHITECT



© NEW EDEN DESIGN

PROJECT TEAM

ARCHITECT

DESIGN INC.
LEVEL 14/49-51 YORK ST
SYDNEY NSW 2000
T +61 2 8905 7100
E SYDNEY@SYDNEY.DESIGNINC.COM
WWW.DESIGNINC.COM.AU

DesignInc

ENGINEERS

ADAMS CONSULTING ENGINEERS
LEVEL 14/49-51 YORK ST
SYDNEY NSW 2000
T +61 2 9222 9970
E ADMIN@ADAMSENG.COM.AU
WWW.ADAMSENG.COM.AU



CLIENT


GREENPOINT CONSTRUCTION GROUP
SUITE 4, 82-86 PACIFIC HIGHWAY
ST LEONARDS NSW 2065
T +61 2 9170 7818
E MAIL@GREENPOINTGROUP.COM.AU
WWW.GREENPOINTGROUP.COM.AU



REVISION DETAILS

REVISION	DESCRIPTION	DATE
A	70% DETAILED DESIGN	03.11.21
B	70% DETAILED DESIGN	12.11.21
C	100% DETAILED DESIGN	31.01.22
D	100% DETAILED DESIGN	11.04.22
E	REVISED PLAY & FITNESS EQUIPMENT	06.06.22

SCALES @A1

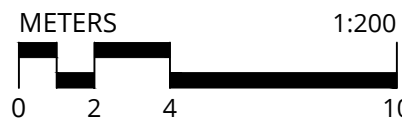

PROJECT

ASPECT VERN BARNETT SCHOOL
41 COOK ST, FORESTVILLE NSW 2087

DRAWING TITLE

SITE PLAN

CAD FILE NAME

PROJECT REF. DRAWING NUMBER REVISION

21009 100 E


DRAWN CHECKED APPROVED DATE

MG MG GJ 06.06.22

STATUS

ISSUED FOR CONSTRUCTION

All dimensions to be verified on site prior to commencement of on-site work and/or off-site prefabrication. Figure dimension to be taken in preference to scaled dimensions. This drawing is copyright and remains the property of New Eden Design. Reproduction in whole or part of these drawings without written consent constitutes an infringement of copyright.

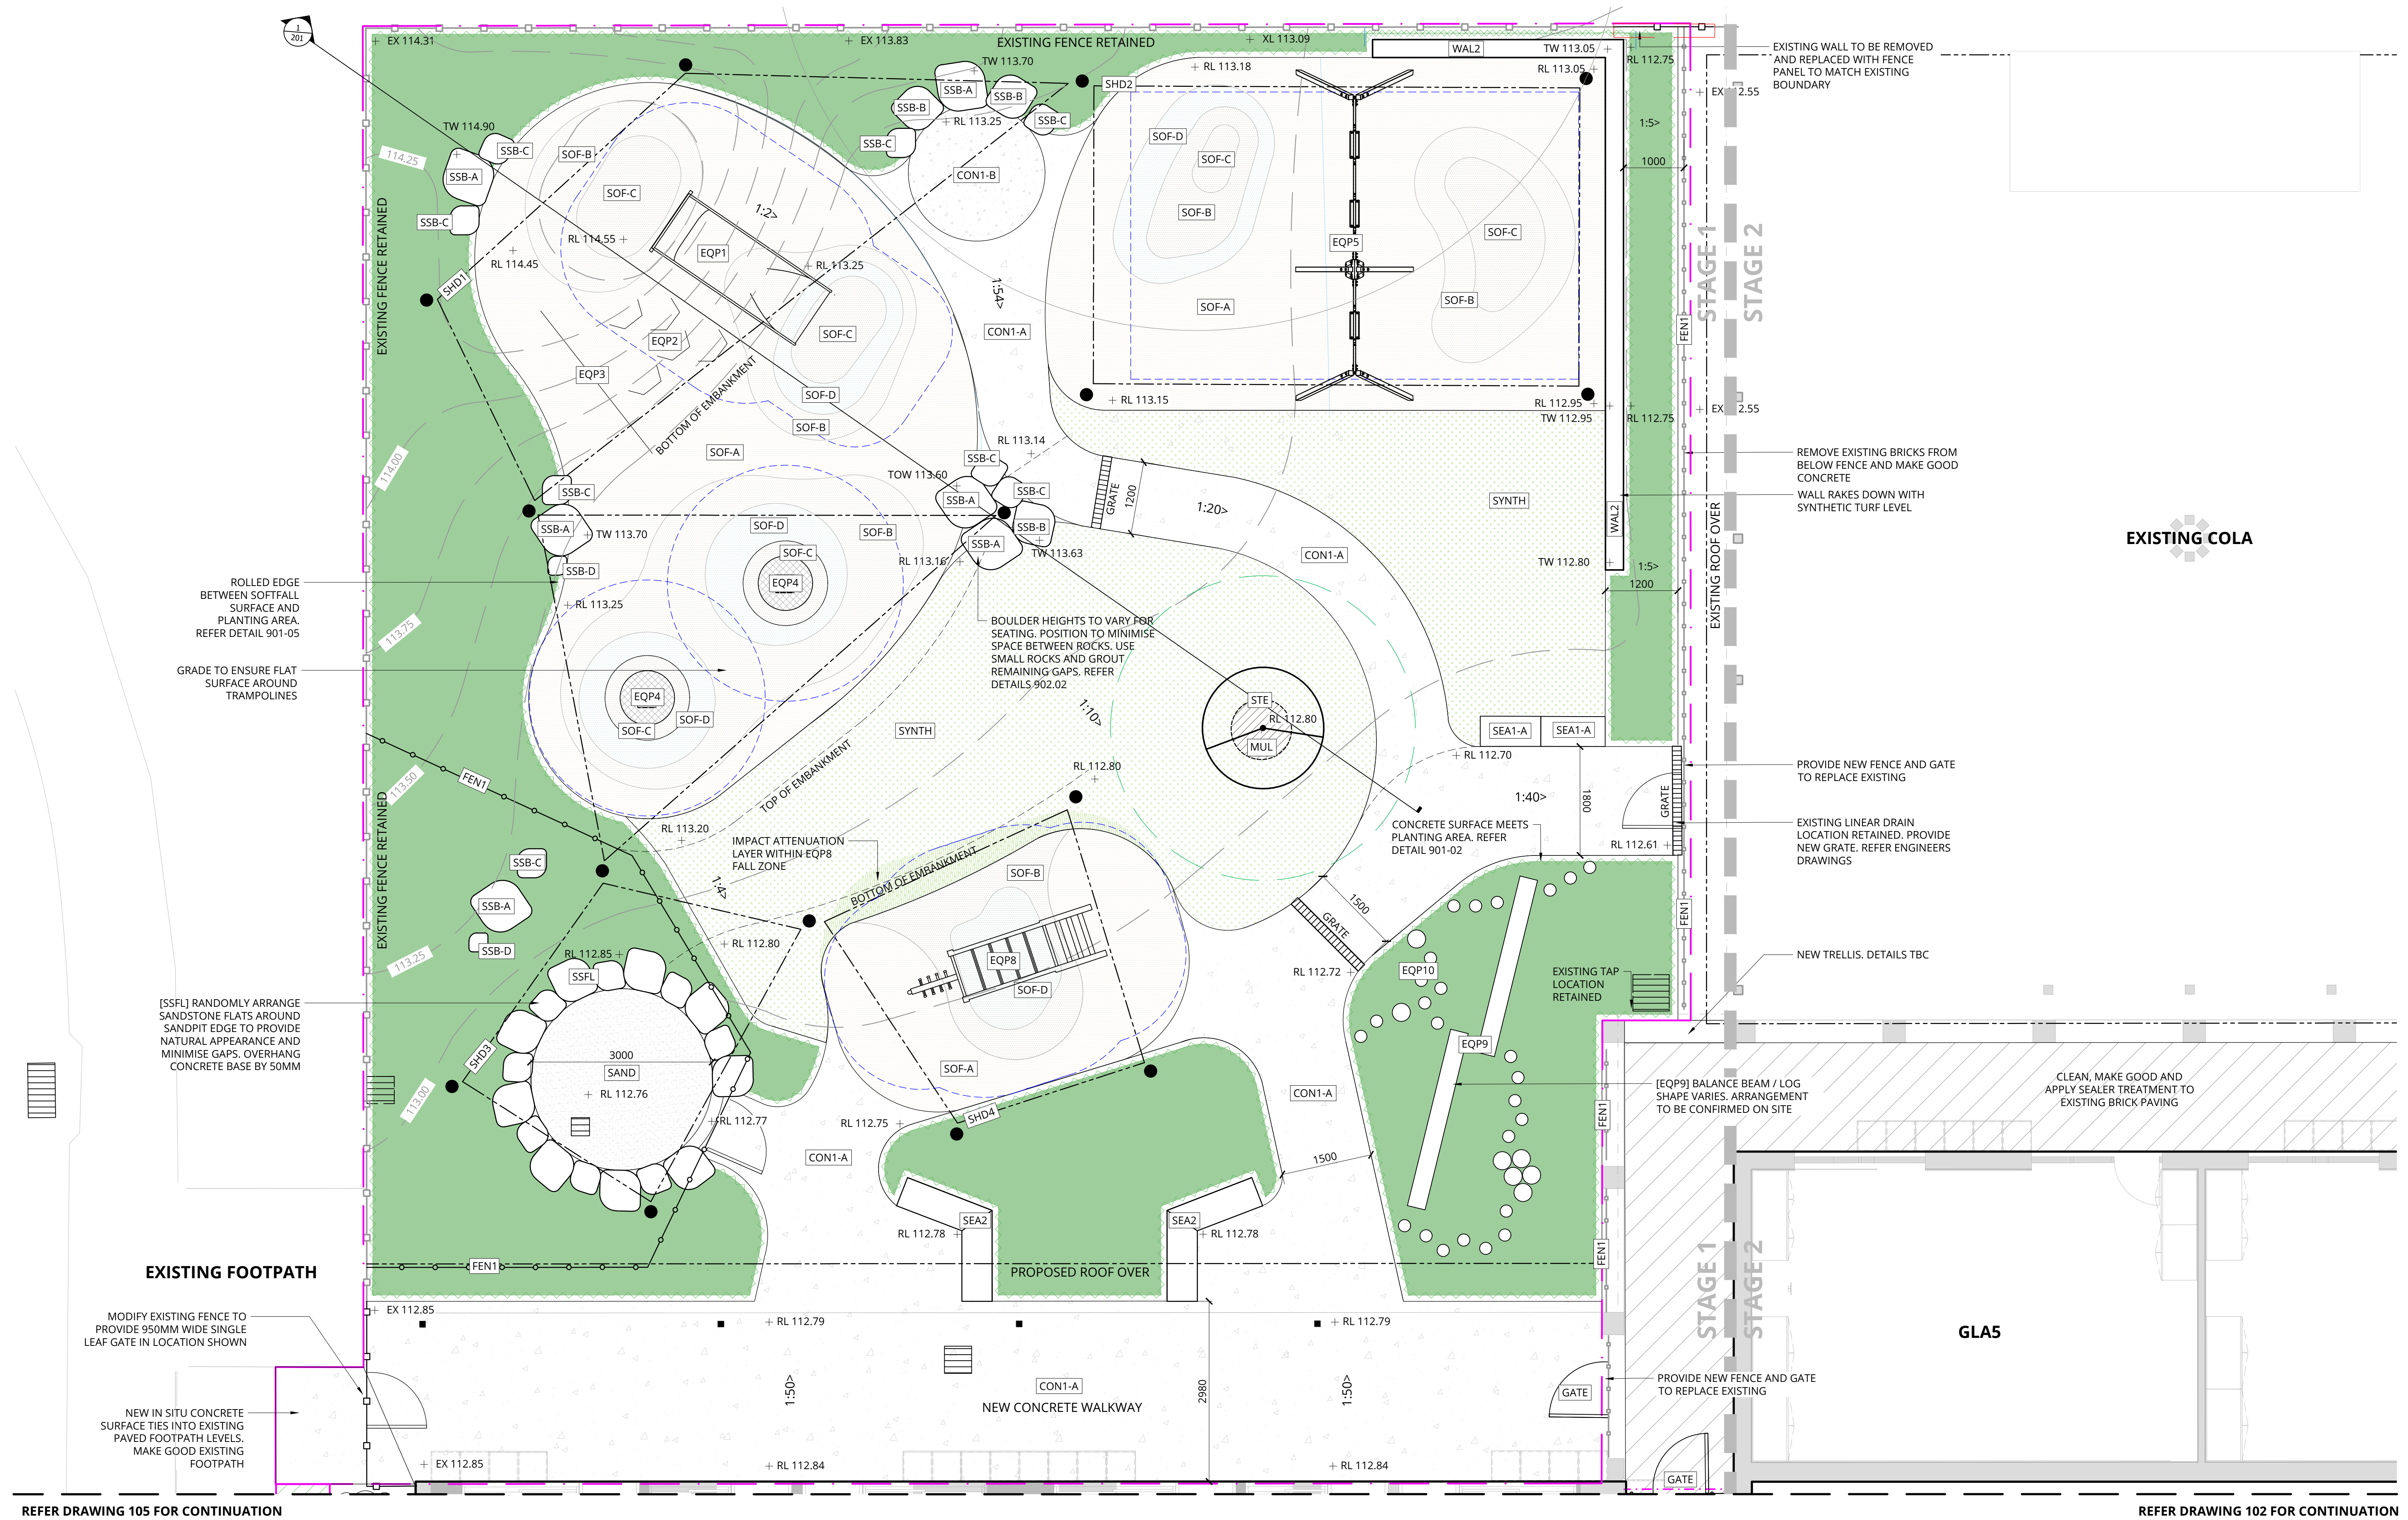

LANDSCAPE ARCHITECT

NEW EDEN DESIGN
LANDSCAPE ARCHITECTURE

© NEW EDEN DESIGN

PROJECT TEAM

ARCHITECT
DESIGN INC.
LEVEL 14 85 CASTLEREAGH STREET
SYDNEY NSW 2000
T +61 2 8905 7100
E SYDNEY@SYDNEY.DESIGNINC.COM
WWW.DESIGNINC.COM.AU

DesignInc

ENGINEERS

ADAMS CONSULTING ENGINEERS
LEVEL 14/85 PACIFIC HIGHWAY
SYDNEY NSW 2000
T +61 2 9222 9970
E ADMIN@ADAMSENG.COM.AU
WWW.ADAMSENG.COM.AU

Adams
STRUCTURAL AND CIVIL ENGINEERING

CLIENT

GREENPOINT CONSTRUCTION GROUP
SUITE 4, 82-86 PACIFIC HIGHWAY
ST LEONARDS NSW 2065
T +61 2 9170 7818
E MAIL@GREENPOINTGROUP.COM.AU
WWW.GREENPOINTGROUP.COM.AU

Greenpoint
CONSTRUCTION GROUP

REVISION DETAILS

REVISION	DESCRIPTION	DATE
A	70% DETAILED DESIGN	03.11.21
B	70% DETAILED DESIGN	12.11.21
C	100% DETAILED DESIGN	31.01.22
D	100% DETAILED DESIGN	07.02.22
E	100% DETAILED DESIGN	11.04.22

SCALES @A1



PROJECT

ASPECT VERN BARNETT SCHOOL
41 COOK ST, FORESTVILLE NSW 2087

DRAWING TITLE

LANDSCAPE PLAN
JUNIOR PLAYGROUND

CAD FILE NAME

PROJECT REF. DRAWING NUMBER REVISION

21009 101 E

DRAWN CHECKED APPROVED DATE


MG MG GJ 11.04.22

STATUS

ISSUED FOR CONSTRUCTION

All dimensions to be verified on site prior to commencement of on-site work and/or off-site prefabrication. Figure dimension to be taken in preference to scaled dimensions. This drawing is copyright and remains the property of New Eden Design. Reproduction in whole or part of these drawings without written consent constitutes an infringement of copyright.

REFER DRAWING 101 FOR JUNIOR PLAYGROUND

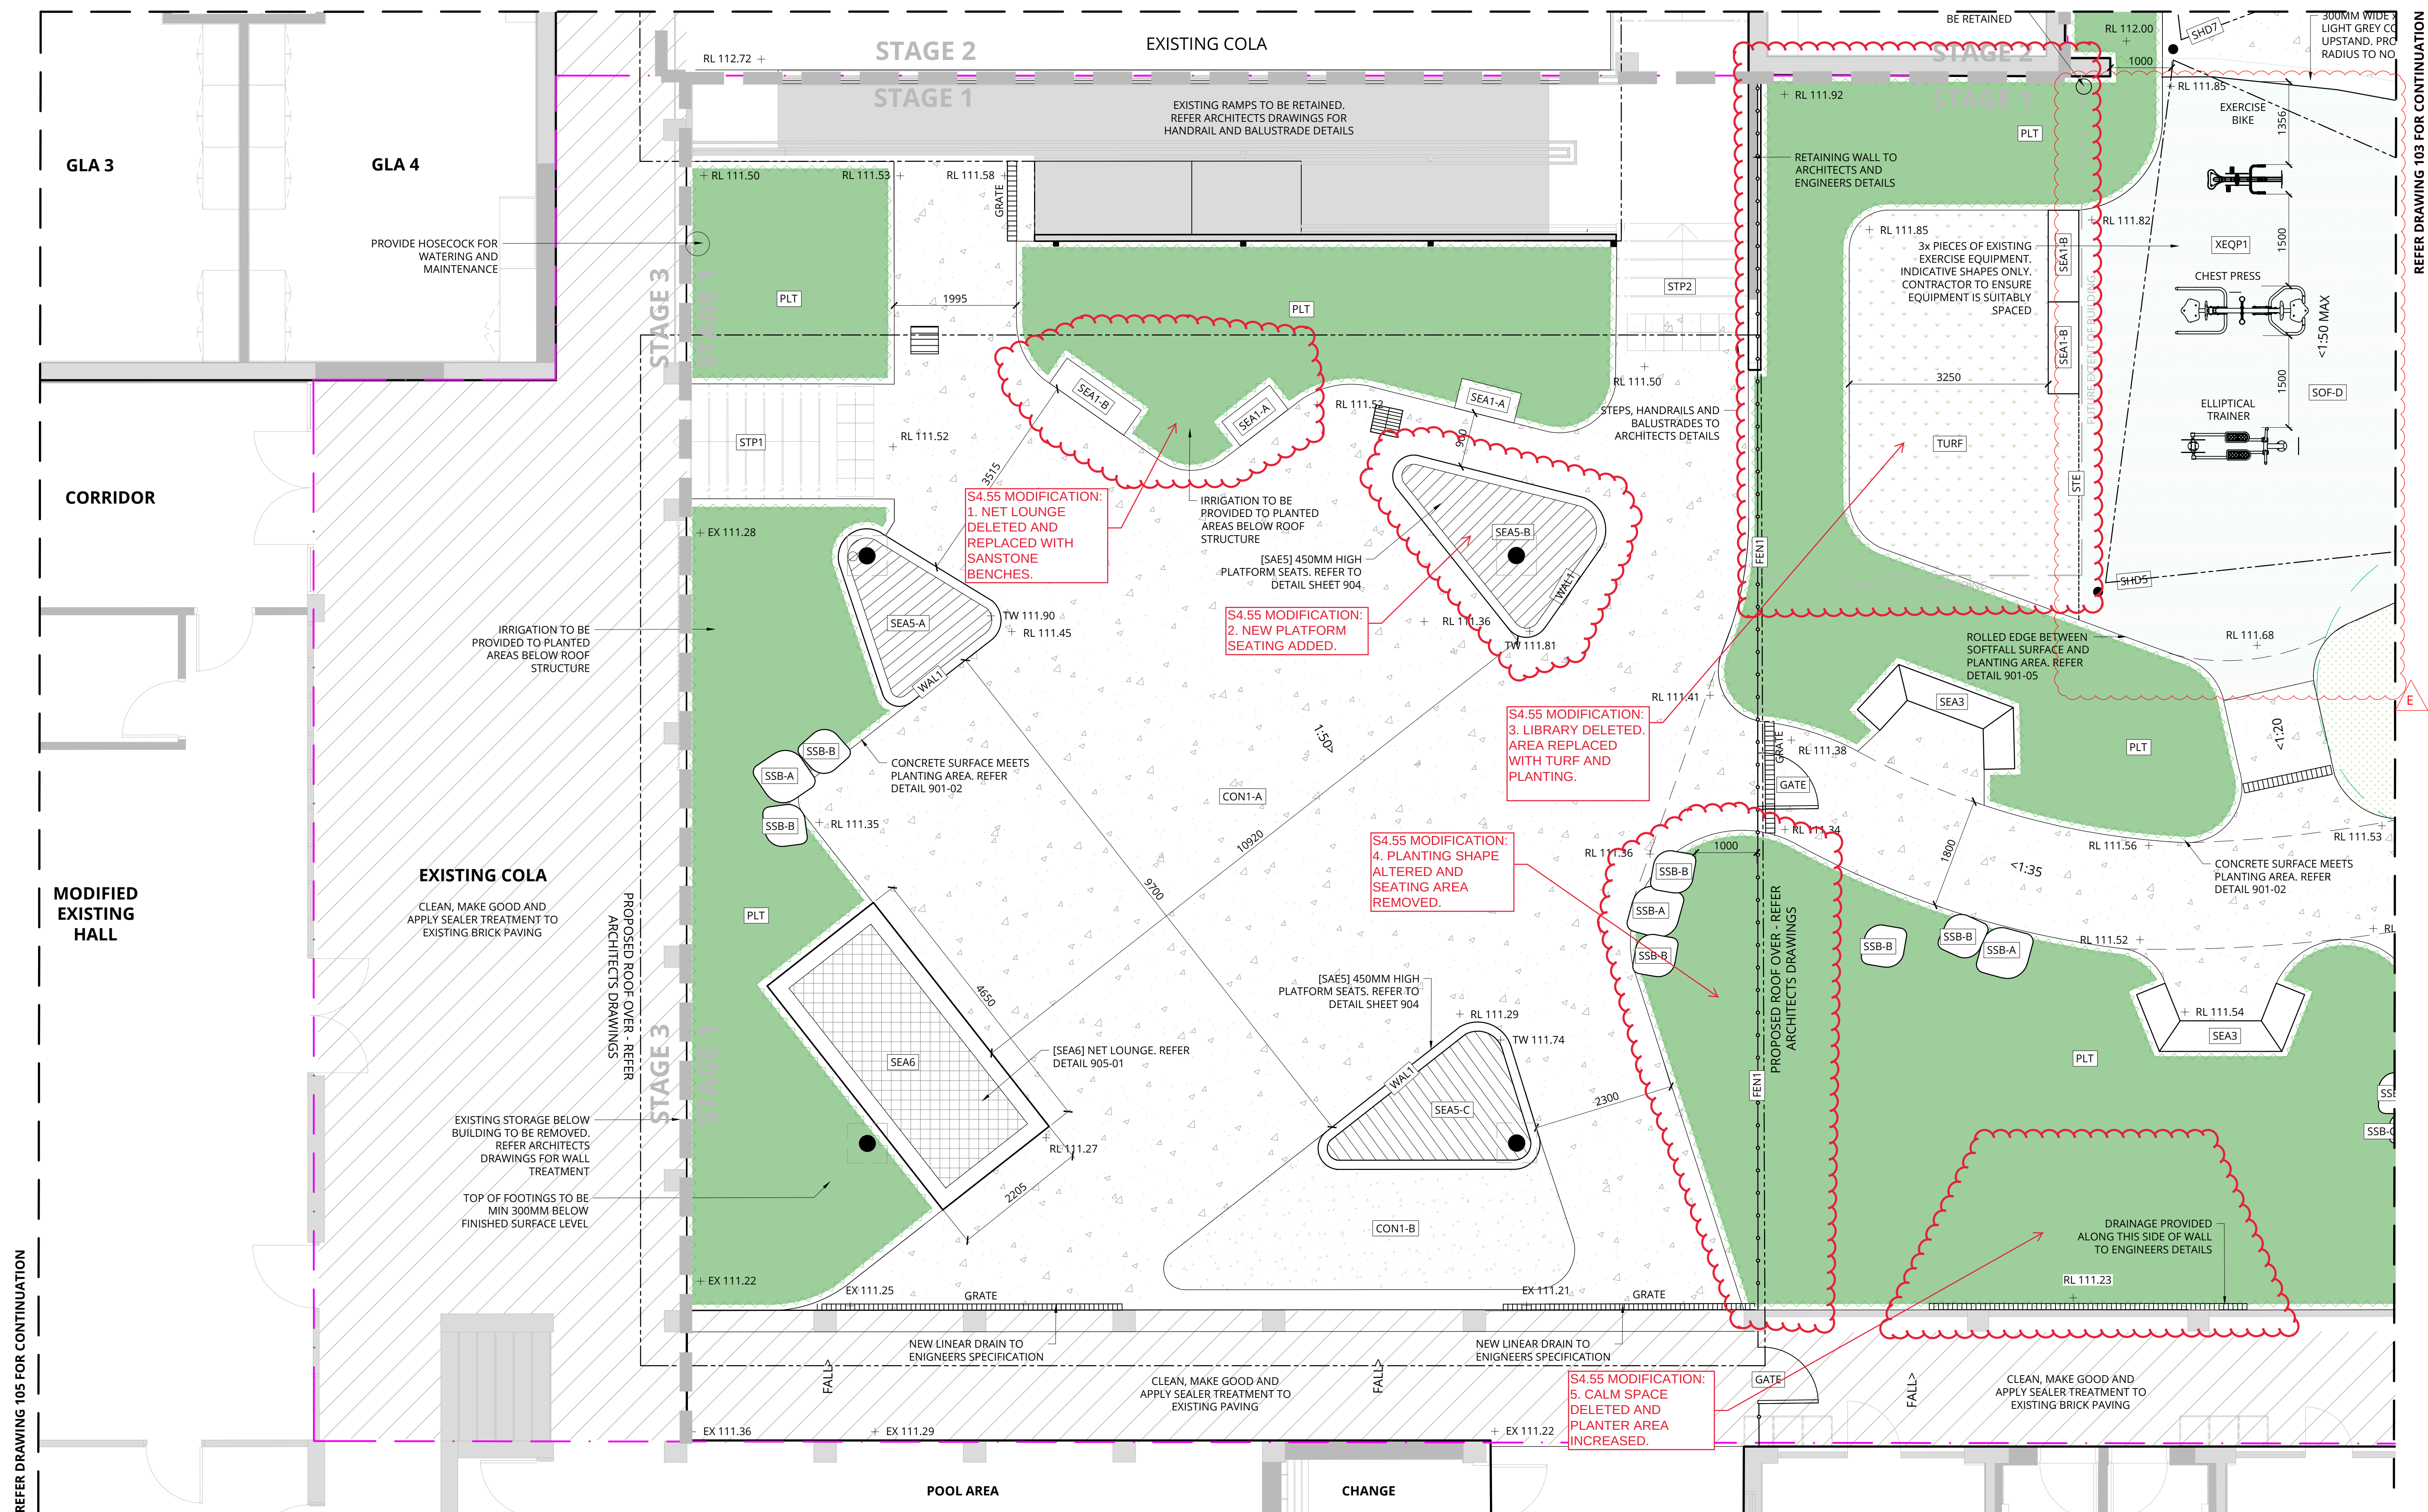

LANDSCAPE ARCHITECT



NEW EDEN DESIGN
LANDSCAPE ARCHITECTURE

© NEW EDEN DESIGN

PROJECT TEAM

ARCHITECT
DESIGN INC.
LEVEL 14 85 CASTLEREAGH STREET
SYDNEY NSW 2000
T +61 2 8905 7100
E SYDNEY@SYDNEY.DESIGNINC.COM
WWW.DESIGNINC.COM.AU

DesignInc

ENGINEERS

ADAMS CONSULTING ENGINEERS
LEVEL 14/49-51 YORK ST
SYDNEY NSW 2000
T +61 2 9222 9970
E ADMIN@ADAMSENG.COM.AU
WWW.ADAMSENG.COM.AU

Adams
STRUCTURAL AND CIVIL ENGINEERING

CLIENT

GREENPOINT CONSTRUCTION GROUP
SUITE 4, 82-86 PACIFIC HIGHWAY
ST LEONARDS NSW 2065
T +61 2 9170 7818
E MAIL@GREENPOINTGROUP.COM.AU
WWW.GREENPOINTGROUP.COM.AU



Greenpoint
CONSTRUCTION GROUP

REVISION DETAILS

REVISION	DESCRIPTION	DATE
A	70% DETAILED DESIGN	03.11.21
B	70% DETAILED DESIGN	12.11.21
C	100% DETAILED DESIGN	31.01.22
D	100% DETAILED DESIGN	11.04.22
E	REVISED PLAY & FITNESS EQUIPMENT	06.06.22

SCALES @A1



PROJECT

ASPECT VERN BARNETT SCHOOL
41 COOK ST, FORESTVILLE NSW 2087

DRAWING TITLE

LANDSCAPE PLAN
COLA

CAD FILE NAME

PROJECT REF.	DRAWING NUMBER	REVISION
--------------	----------------	----------

21009 102 E

DRAWN CHECKED APPROVED DATE


MG MG GJ 06.06.22

STATUS

**ISSUED FOR
CONSTRUCTION**

CONSTRUCTION

All dimensions to be verified on site/s prior to commencement of on-site work and/ or off-site prefabrication. Figured dimension to be taken in preference to scaled dimensions. This drawing is copyright and remains the property of New Eden Design. Reproduction in whole or part of these drawings without written consent constitutes an infringement of copyright.

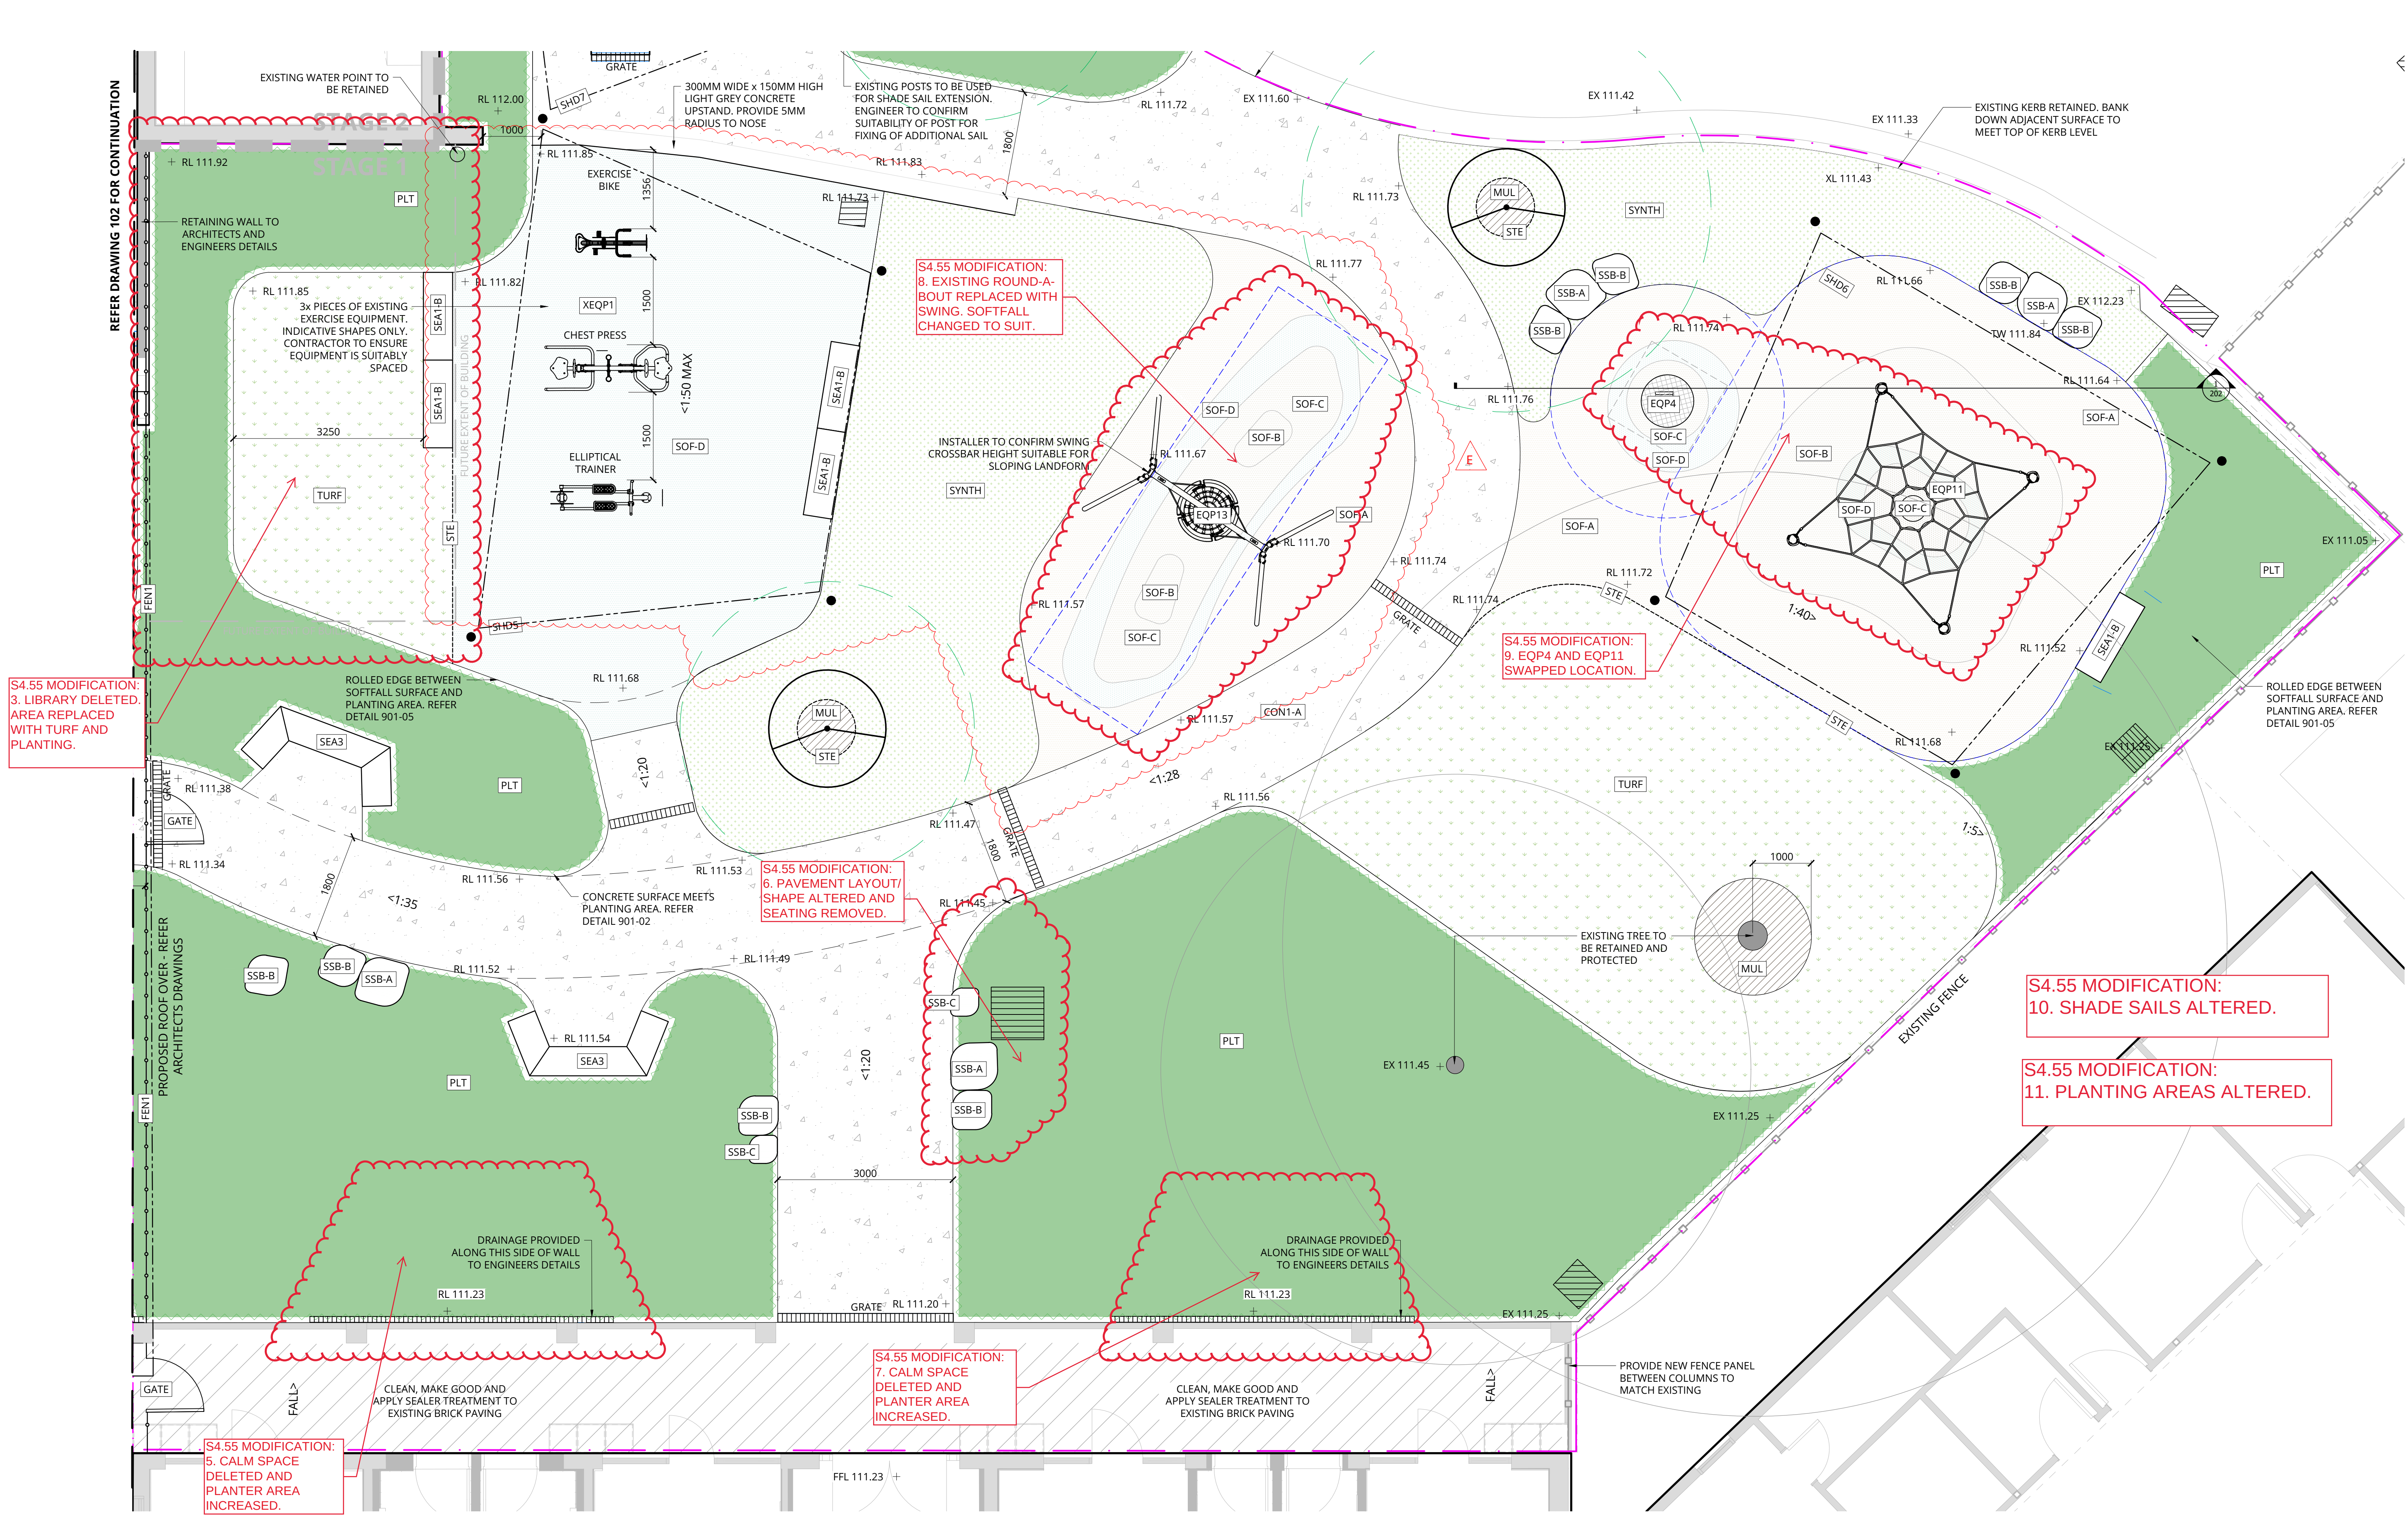

LANDSCAPE ARCHITECT

NEW EDEN DESIGN
LANDSCAPE ARCHITECTURE

© NEW EDEN DESIGN

PROJECT TEAM

ARCHITECT

DESIGN INC.
LEVEL 14 85 CASTLEREAGH STREET
SYDNEY NSW 2000
T +61 2 8905 7100
E SYDNEY@SYDNEYDESIGN.COM
WWW.DESIGNINC.COM.AU

DesignInc

ENGINEERS

ADAMS CONSULTING ENGINEERS
LEVEL 14/85-51 YORK ST
SYDNEY NSW 2000
T +61 2 9222 9970
E ADMIN@ADAMSENG.COM.AU
WWW.ADAMSENG.COM.AU

Adams
STRUCTURAL AND CIVIL ENGINEERING

CLIENT


GREENPOINT CONSTRUCTION GROUP
SUITE 4, 82-86 PACIFIC HIGHWAY
ST LEONARDS NSW 2065
T +61 2 9170 7818
E MAIL@GREENPOINTGROUP.COM.AU
WWW.GREENPOINTGROUP.COM.AU

Greenpoint
CONSTRUCTION GROUP

REVISION DETAILS

REVISION	DESCRIPTION	DATE
A	70% DETAILED DESIGN	03.11.21
B	70% DETAILED DESIGN	12.11.21
C	100% DETAILED DESIGN	31.01.22
D	100% DETAILED DESIGN	11.04.22
E	REVISED PLAY & FITNESS EQUIPMENT	06.06.22

SCALES @A1

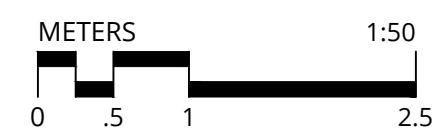

PROJECT

ASPECT VERN BARNETT SCHOOL
41 COOK ST, FORESTVILLE NSW 2087

DRAWING TITLE

LANDSCAPE PLAN
SENIOR PLAYGROUND 1/2

CAD FILE NAME

PROJECT REF. DRAWING NUMBER REVISION

21009 103 E

DRAWN CHECKED APPROVED DATE

MG MG GJ 06.06.22

STATUS

ISSUED FOR CONSTRUCTION

All dimensions to be verified on site prior to commencement of on-site work and/or off-site prefabrication. Figure dimension to be taken in preference to scaled dimensions. This drawing is copyright and remains the property of New Eden Design. Reproduction in whole or part of these drawings without written consent constitutes an infringement of copyright.

