




QUIRK STREET

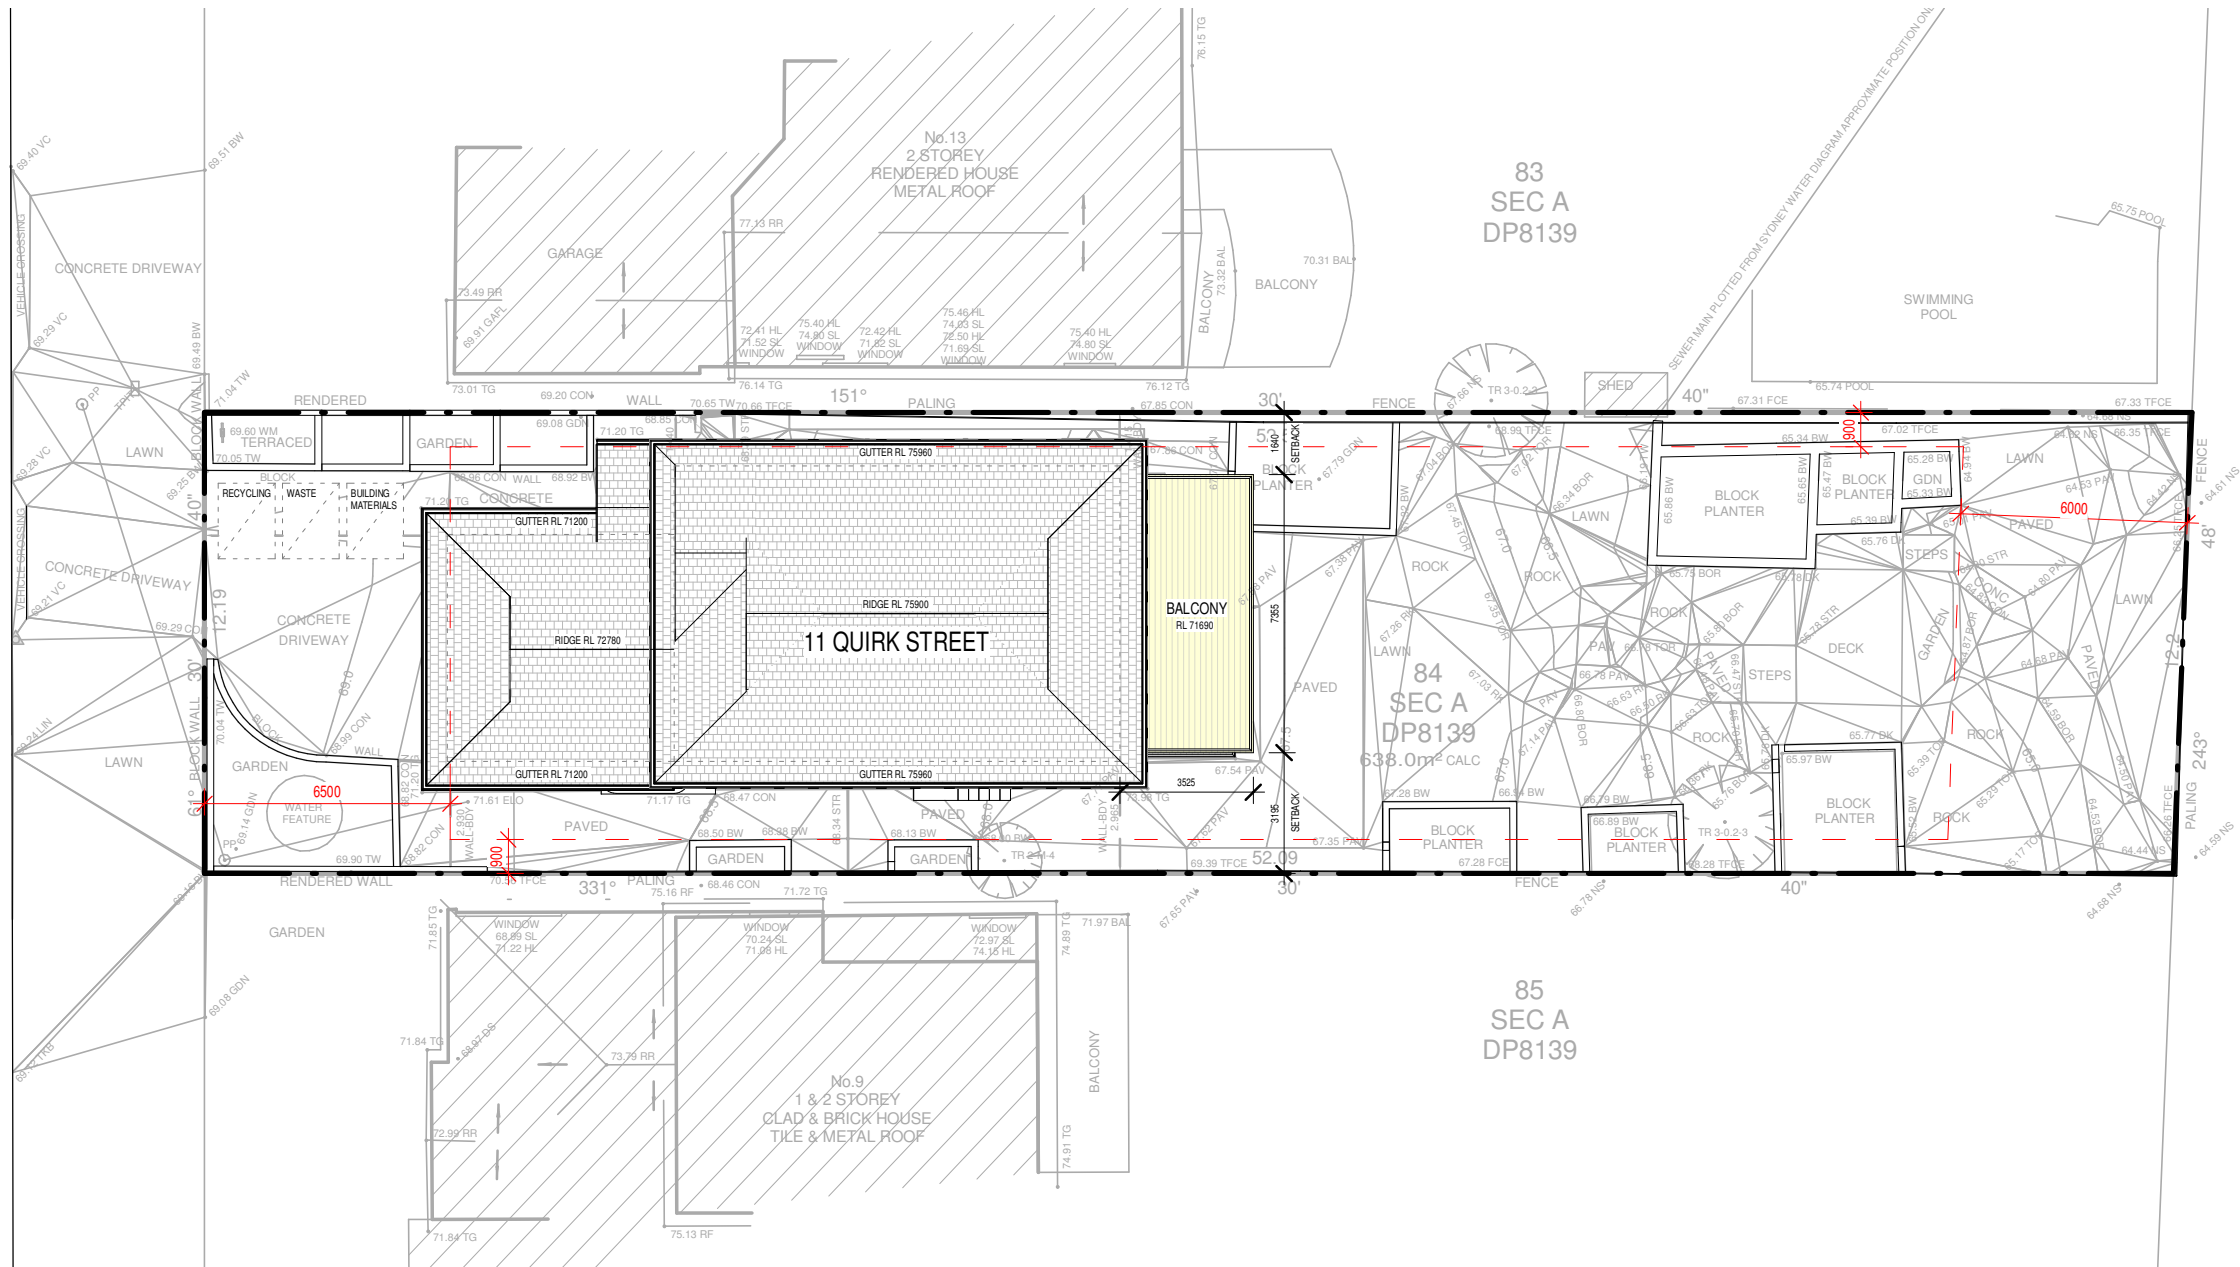

STORMWATER NOTES:
CONNECT TO EXISTING STORMWATER SYSTEM IF REQUIRED. ANY EXISTING SYSTEM IS TO BE IDENTIFIED AND ASSESSED / CERTIFIED AS OPERATING SATISFACTORILY BY A LICENSED PLUMBER DURING CONSTRUCTION WITH ALL DAMAGED COMPONENTS TO BE REPAIRED.

 


- DEMOLISHED
- HIDDEN
- OVERHEAD
- EXISTING
- PROPOSED
- NEW WORKS

 


DRAWINGS NOT TO BE SCALED. USE FIGURED DIMENSIONS ONLY. CHECK ALL DIMENSIONS ON SITE. ELECTRONIC COPIES OF DRAWINGS SHOULD BE VERIFIED AGAINST PRINTED COPIES TO ENSURE NO LOSS OF INFORMATION. IF IN DOUBT ASK


 Martin Vestergaard Designs ARCHITECTURAL DRAFTSMAN / INTERIOR DESIGNER M. 0435 499 289 E. MARTINVESTERGAARD1@OUTLOOK.COM	SURVEY CMS SURVEYORS PTY LTD E: INFO@CMSSURVEYORS.COM.AU P: 02 9971 4802	PLANNER VAUGHAN MILLIGHAN DEVELOPMENT CONSULTING E: VMDC@BIGPOND.NET.AU P: 9999 4922	GEOTECH HODGSON CONSULTING ENGINEERS E: INFO.HODGSONENGINEERING@GMAIL.COM M: 0410 664 359	PROJECT ALTERATIONS & ADDITIONS 11 QUIRK STREET, DEE WHY, NSW, 2099	A IS	26/10/2021 DATE	DA COMMENTS	JOB NUM# 02	DRAWN BY MV	CHK. BY MV	PAGE SIZE A3
	PROJECT NAME 11 QUIRK STREET		SCALE As indicated								
	DRAWING NAME SITE / ROOF / STORMWATER PLAN		DRAWING NUMBER A 01 -A								

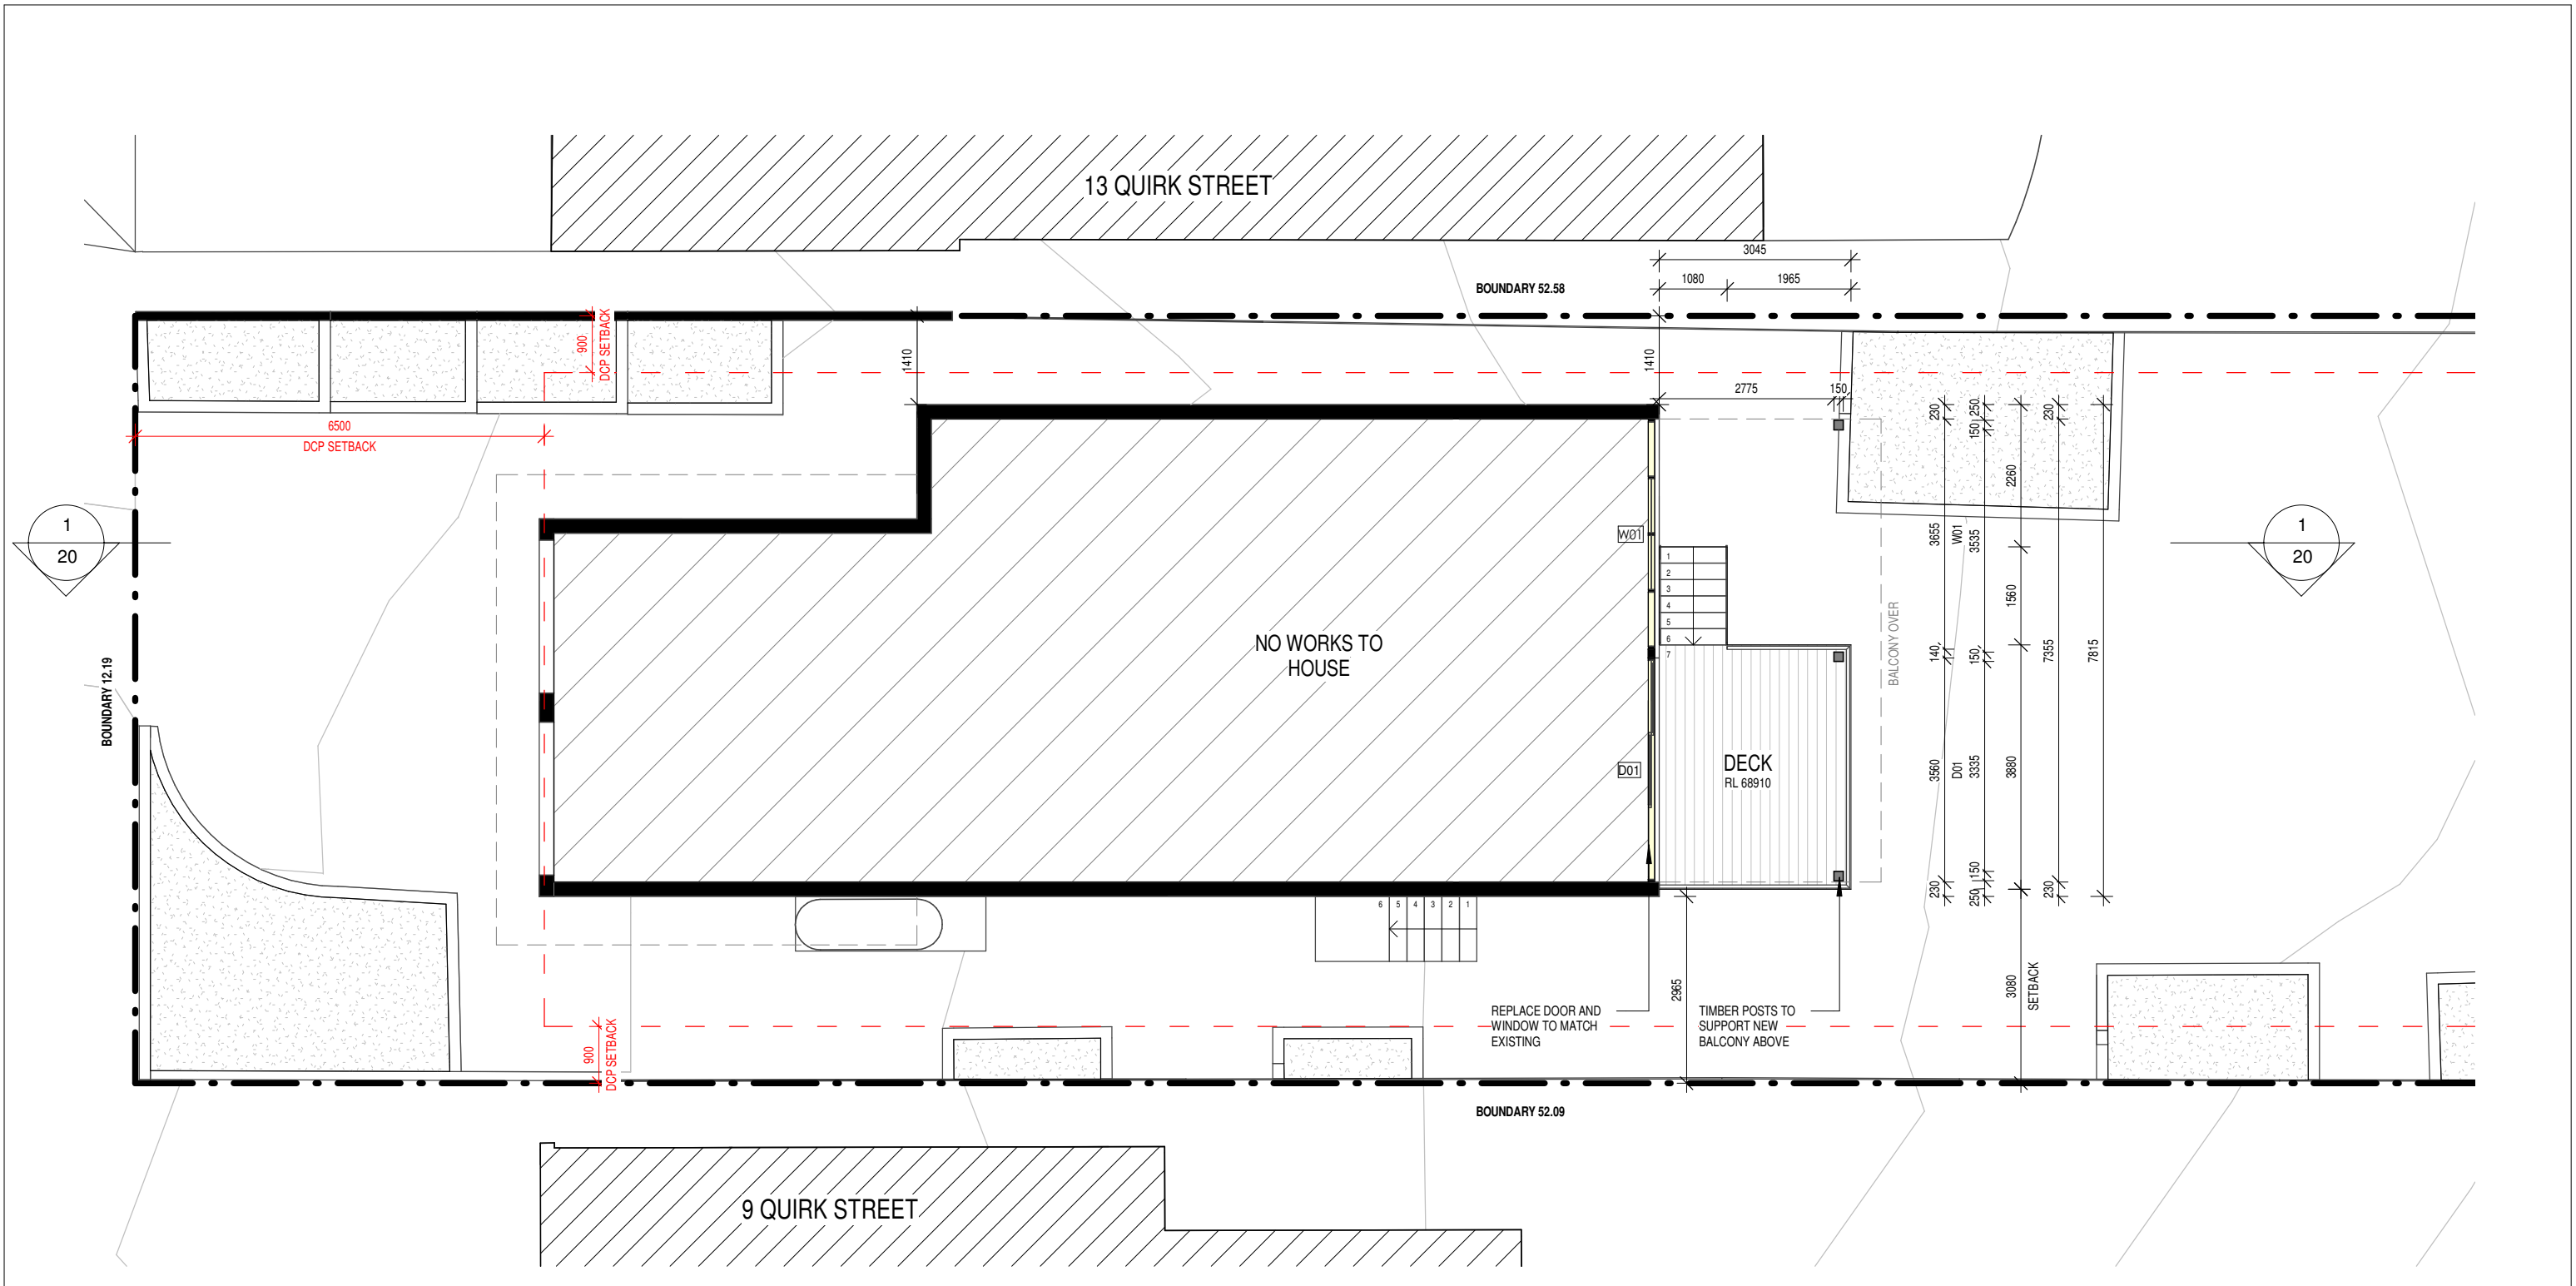

1
10 | 02
GROUND FLOOR PLAN
1 : 100

 


- DEMOLISHED
- HIDDEN
- OVERHEAD
- EXISTING
- PROPOSED
- NEW WORKS

 


DRAWINGS NOT TO BE SCALED. USE FIGURED DIMENSIONS ONLY. CHECK ALL DIMENSIONS ON SITE. ELECTRONIC COPIES OF DRAWINGS SHOULD BE VERIFIED AGAINST PRINTED COPIES TO ENSURE NO LOSS OF INFORMATION. IF IN DOUBT ASK


 ARCHITECTURAL DRAFTSMAN / INTERIOR DESIGNER M. 0435 499 289 E. MARTINVESTERGAARD1@OUTLOOK.COM	SURVEY CMS SURVEYORS PTY LTD E: INFO@CMSSURVEYORS.COM.AU P: 02 9971 4802	PLANNER VAUGHAN MILLIGHAN DEVELOPMENT CONSULTING E: VMDC@BIGPOND.NET.AU P: 9999 4922	GEOTECH HODGSON CONSULTING ENGINEERS E: INFO.HODGSONENGINEERING@GMAIL.COM M: 0410 664 359	PROJECT ALTERATIONS & ADDITIONS 11 QUIRK STREET, DEE WHY, NSW, 2099	A IS	26/10/2021 DATE	DA COMMENTS	JOB NUM# 02	DRAWN BY MV	CHK. BY MV	PAGE SIZE A3
				CLIENT ANITA RUTKIS P: 0416 754 447 E: ANITARUTKIS@BIGPOND.COM				PROJECT NAME 11 QUIRK STREET		SCALE 1 : 100	
								DRAWING NAME GROUND FLOOR PLAN / DEMOLITION		DRAWING NUMBER A 02 -A	

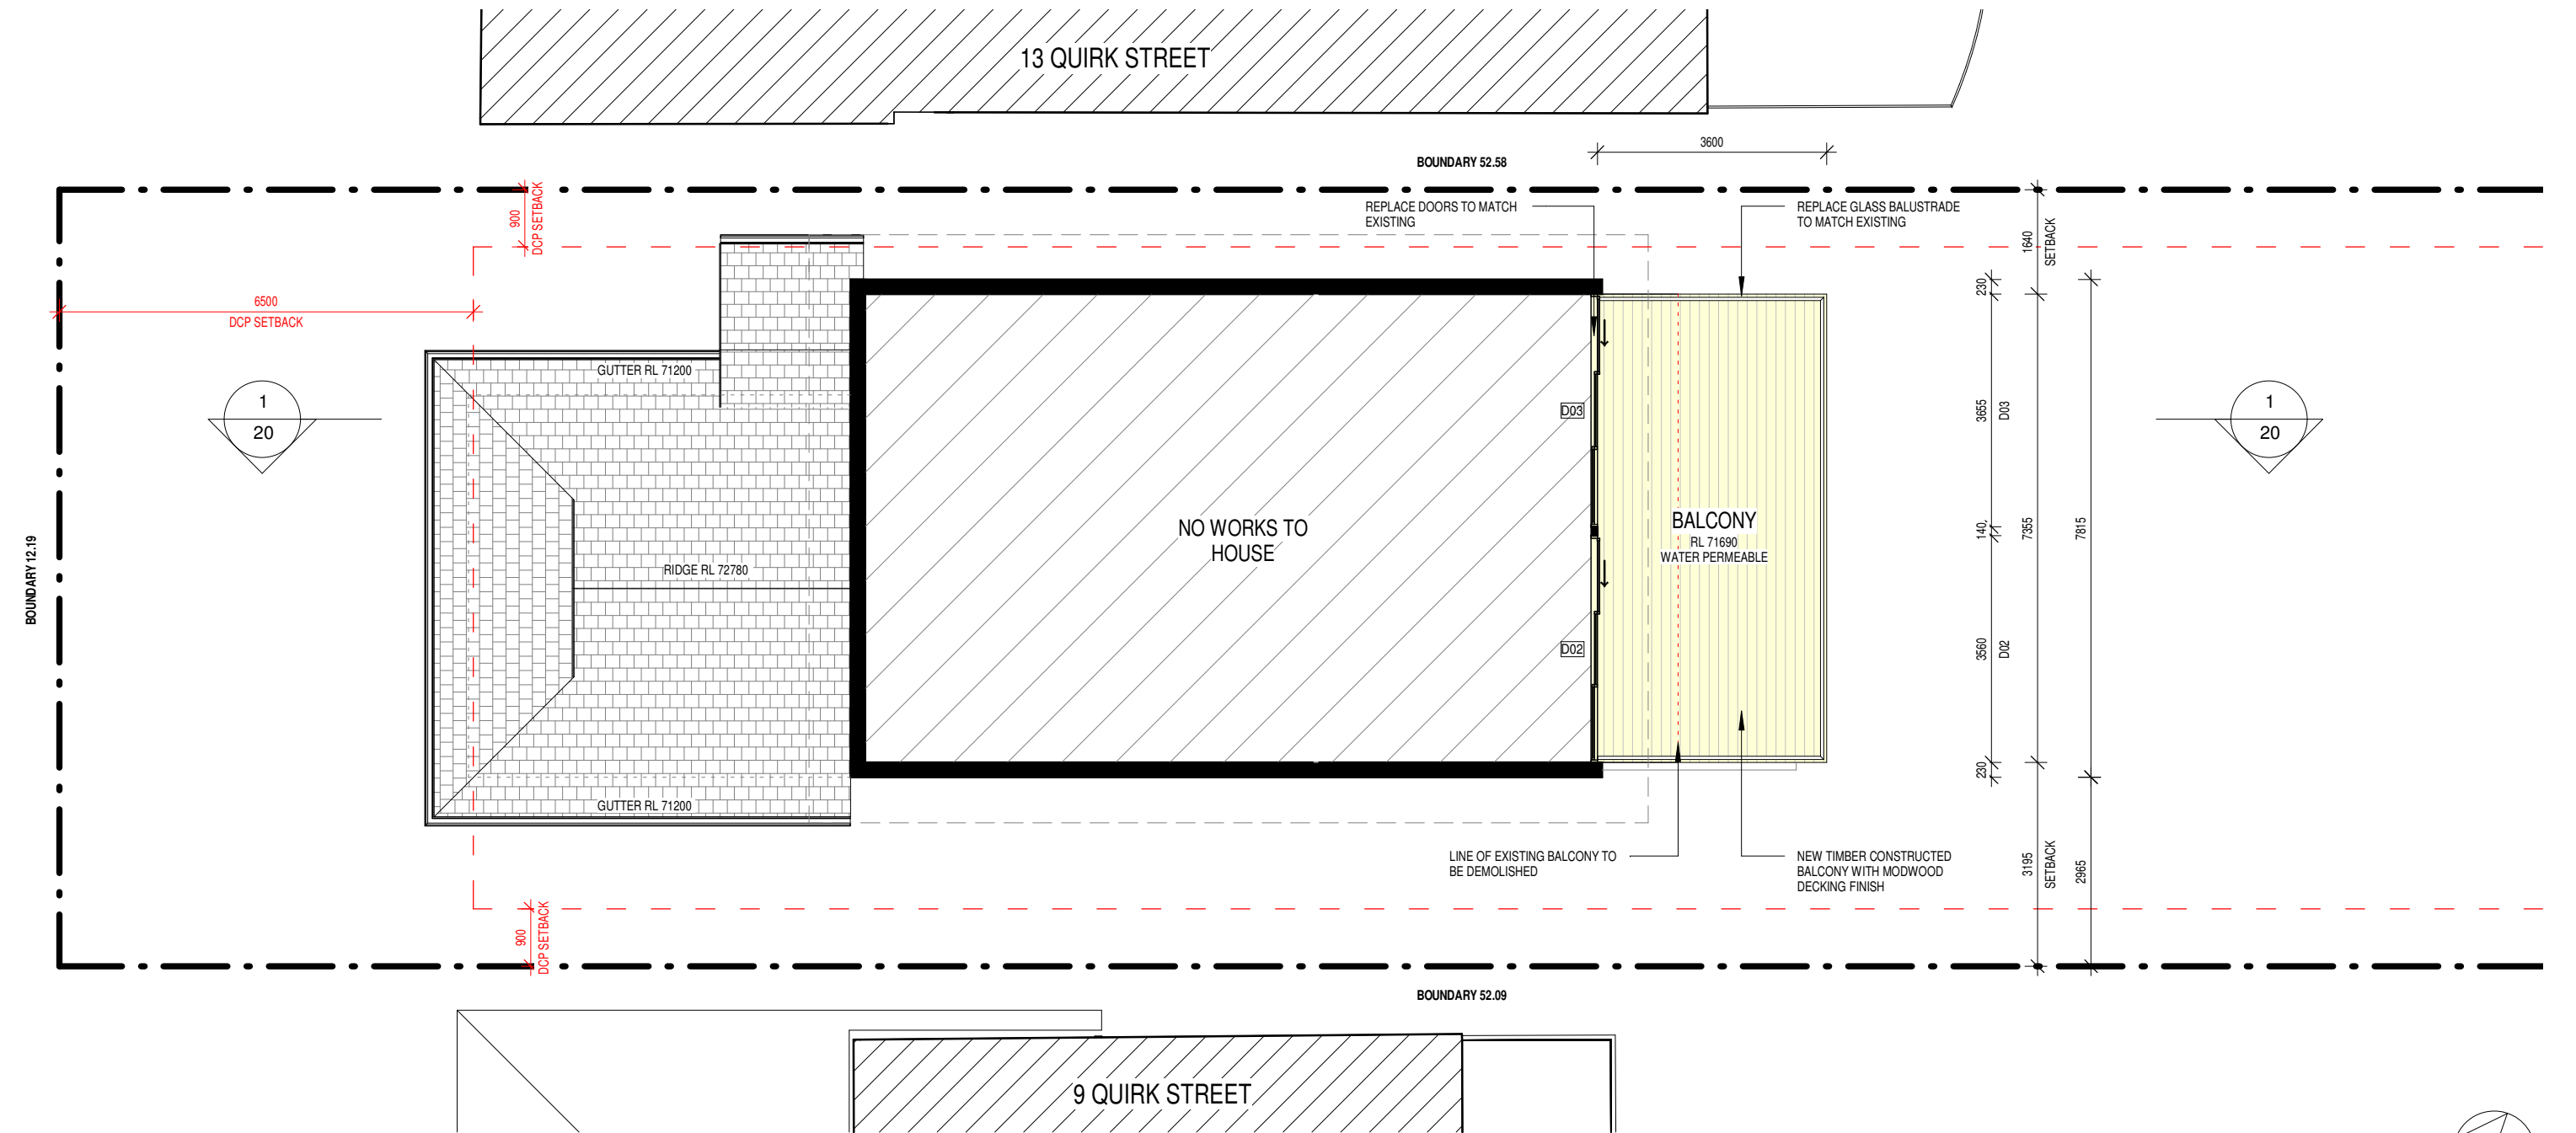

1 FIRST FLOOR PLAN
10 | 03 1 : 100

 


- DEMOLISHED
- HIDDEN
- OVERHEAD
- EXISTING
- PROPOSED
- NEW WORKS

 


DRAWINGS NOT TO BE SCALED. USE FIGURED DIMENSIONS ONLY. CHECK ALL DIMENSIONS ON SITE. ELECTRONIC COPIES OF DRAWINGS SHOULD BE VERIFIED AGAINST PRINTED COPIES TO ENSURE NO LOSS OF INFORMATION. IF IN DOUBT ASK

 ARCHITECTURAL DRAFTSMAN / INTERIOR DESIGNER M. 0435 499 289 E. MARTINVESTERGAARD1@OUTLOOK.COM	SURVEY CMS SURVEYORS PTY LTD E: INFO@CMSSURVEYORS.COM.AU P: 02 9971 4802	PLANNER VAUGHAN MILLIGHAN DEVELOPMENT CONSULTING E: VMDC@BIGPOND.NET.AU P: 9999 4922	GEOTECH HODGSON CONSULTING ENGINEERS E: INFO.HODGSONENGINEERING@GMAIL.COM M: 0410 664 359	PROJECT ALTERATIONS & ADDITIONS 11 QUIRK STREET, DEE WHY, NSW, 2099	A IS	26/10/2021 DATE	DA COMMENTS	JOB NUM# 02	DRAWN BY MV	CHK. BY MV	PAGE SIZE A3
								PROJECT NAME 11 QUIRK STREET			SCALE 1 : 100
				CLIENT ANITA RUTKIS P: 0416 754 447 E: ANITARUTKIS@BIGPOND.COM				DRAWING NAME FIRST FLOOR PLAN / DEMOLITION			DRAWING NUMBER A 03 -A

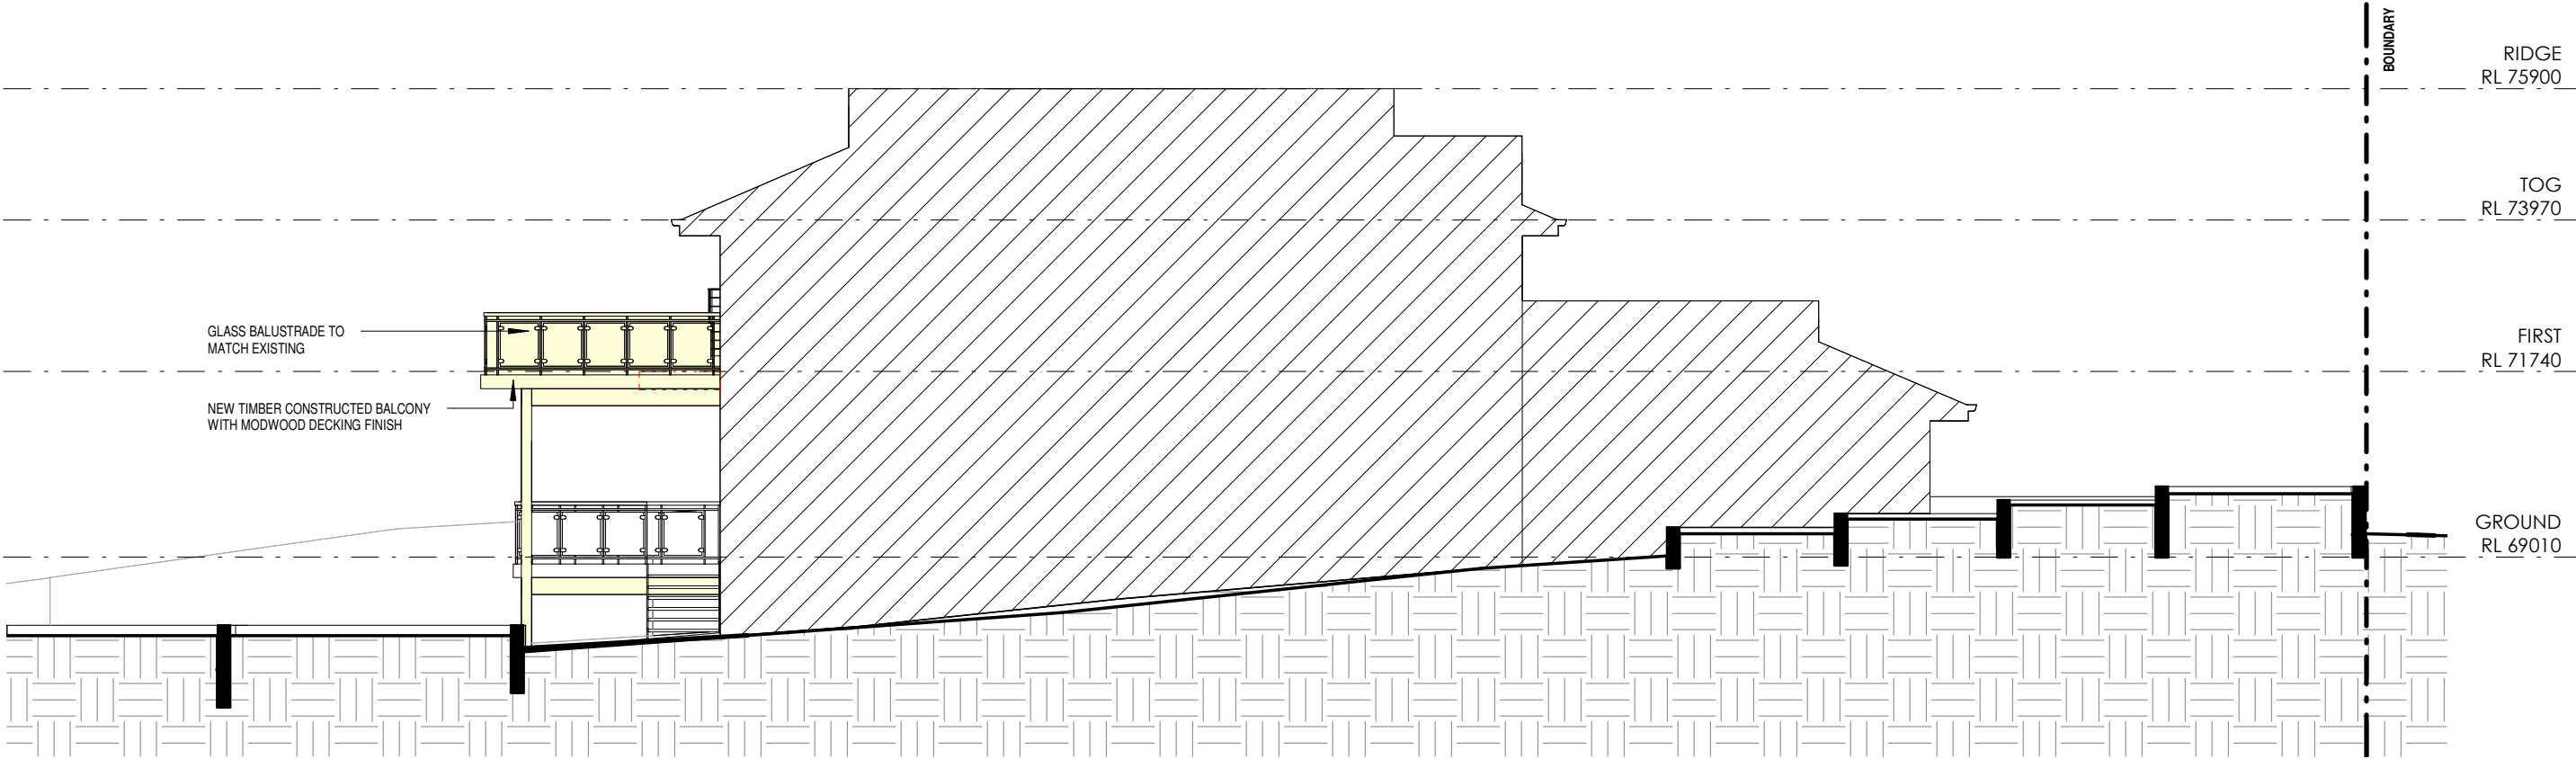


1 EAST ELEVATION
10 1 : 100

- DEMOLISHED
- HIDDEN
- OVERHEAD
- EXISTING
- PROPOSED
- NEW WORKS

 


DRAWINGS NOT TO BE SCALED. USE FIGURED DIMENSIONS ONLY. CHECK ALL DIMENSIONS ON SITE. ELECTRONIC COPIES OF DRAWINGS SHOULD BE VERIFIED AGAINST PRINTED COPIES TO ENSURE NO LOSS OF INFORMATION. IF IN DOUBT ASK

Martin Vestergaard Designs ARCHITECTURAL DRAFTSMAN / INTERIOR DESIGNER M. 0435 499 289 E. MARTINVESTERGAARD1@OUTLOOK.COM	SURVEY CMS SURVEYORS PTY LTD E: INFO@CMSSURVEYORS.COM.AU P: 02 9971 4802	PLANNER VAUGHAN MILLIGHAN DEVELOPMENT CONSULTING E: VMDC@BIGPOND.NET.AU P: 9999 4922	GEOTECH HODGSON CONSULTING ENGINEERS E: INFO.HODGSONENGINEERING@GMAIL.COM M: 0410 664 359	PROJECT ALTERATIONS & ADDITIONS 11 QUIRK STREET, DEE WHY, NSW, 2099	A26/10/2021DA ISDATECOMMENTS	JOB NUM# 02	DRAWN BY MV	CHK. BY MV	PAGE SIZE A3
				PROJECT NAME 11 QUIRK STREET		SCALE 1 : 100			
				DRAWING NAME ELEVATIONS		DRAWING NUMBER A 10 -A			

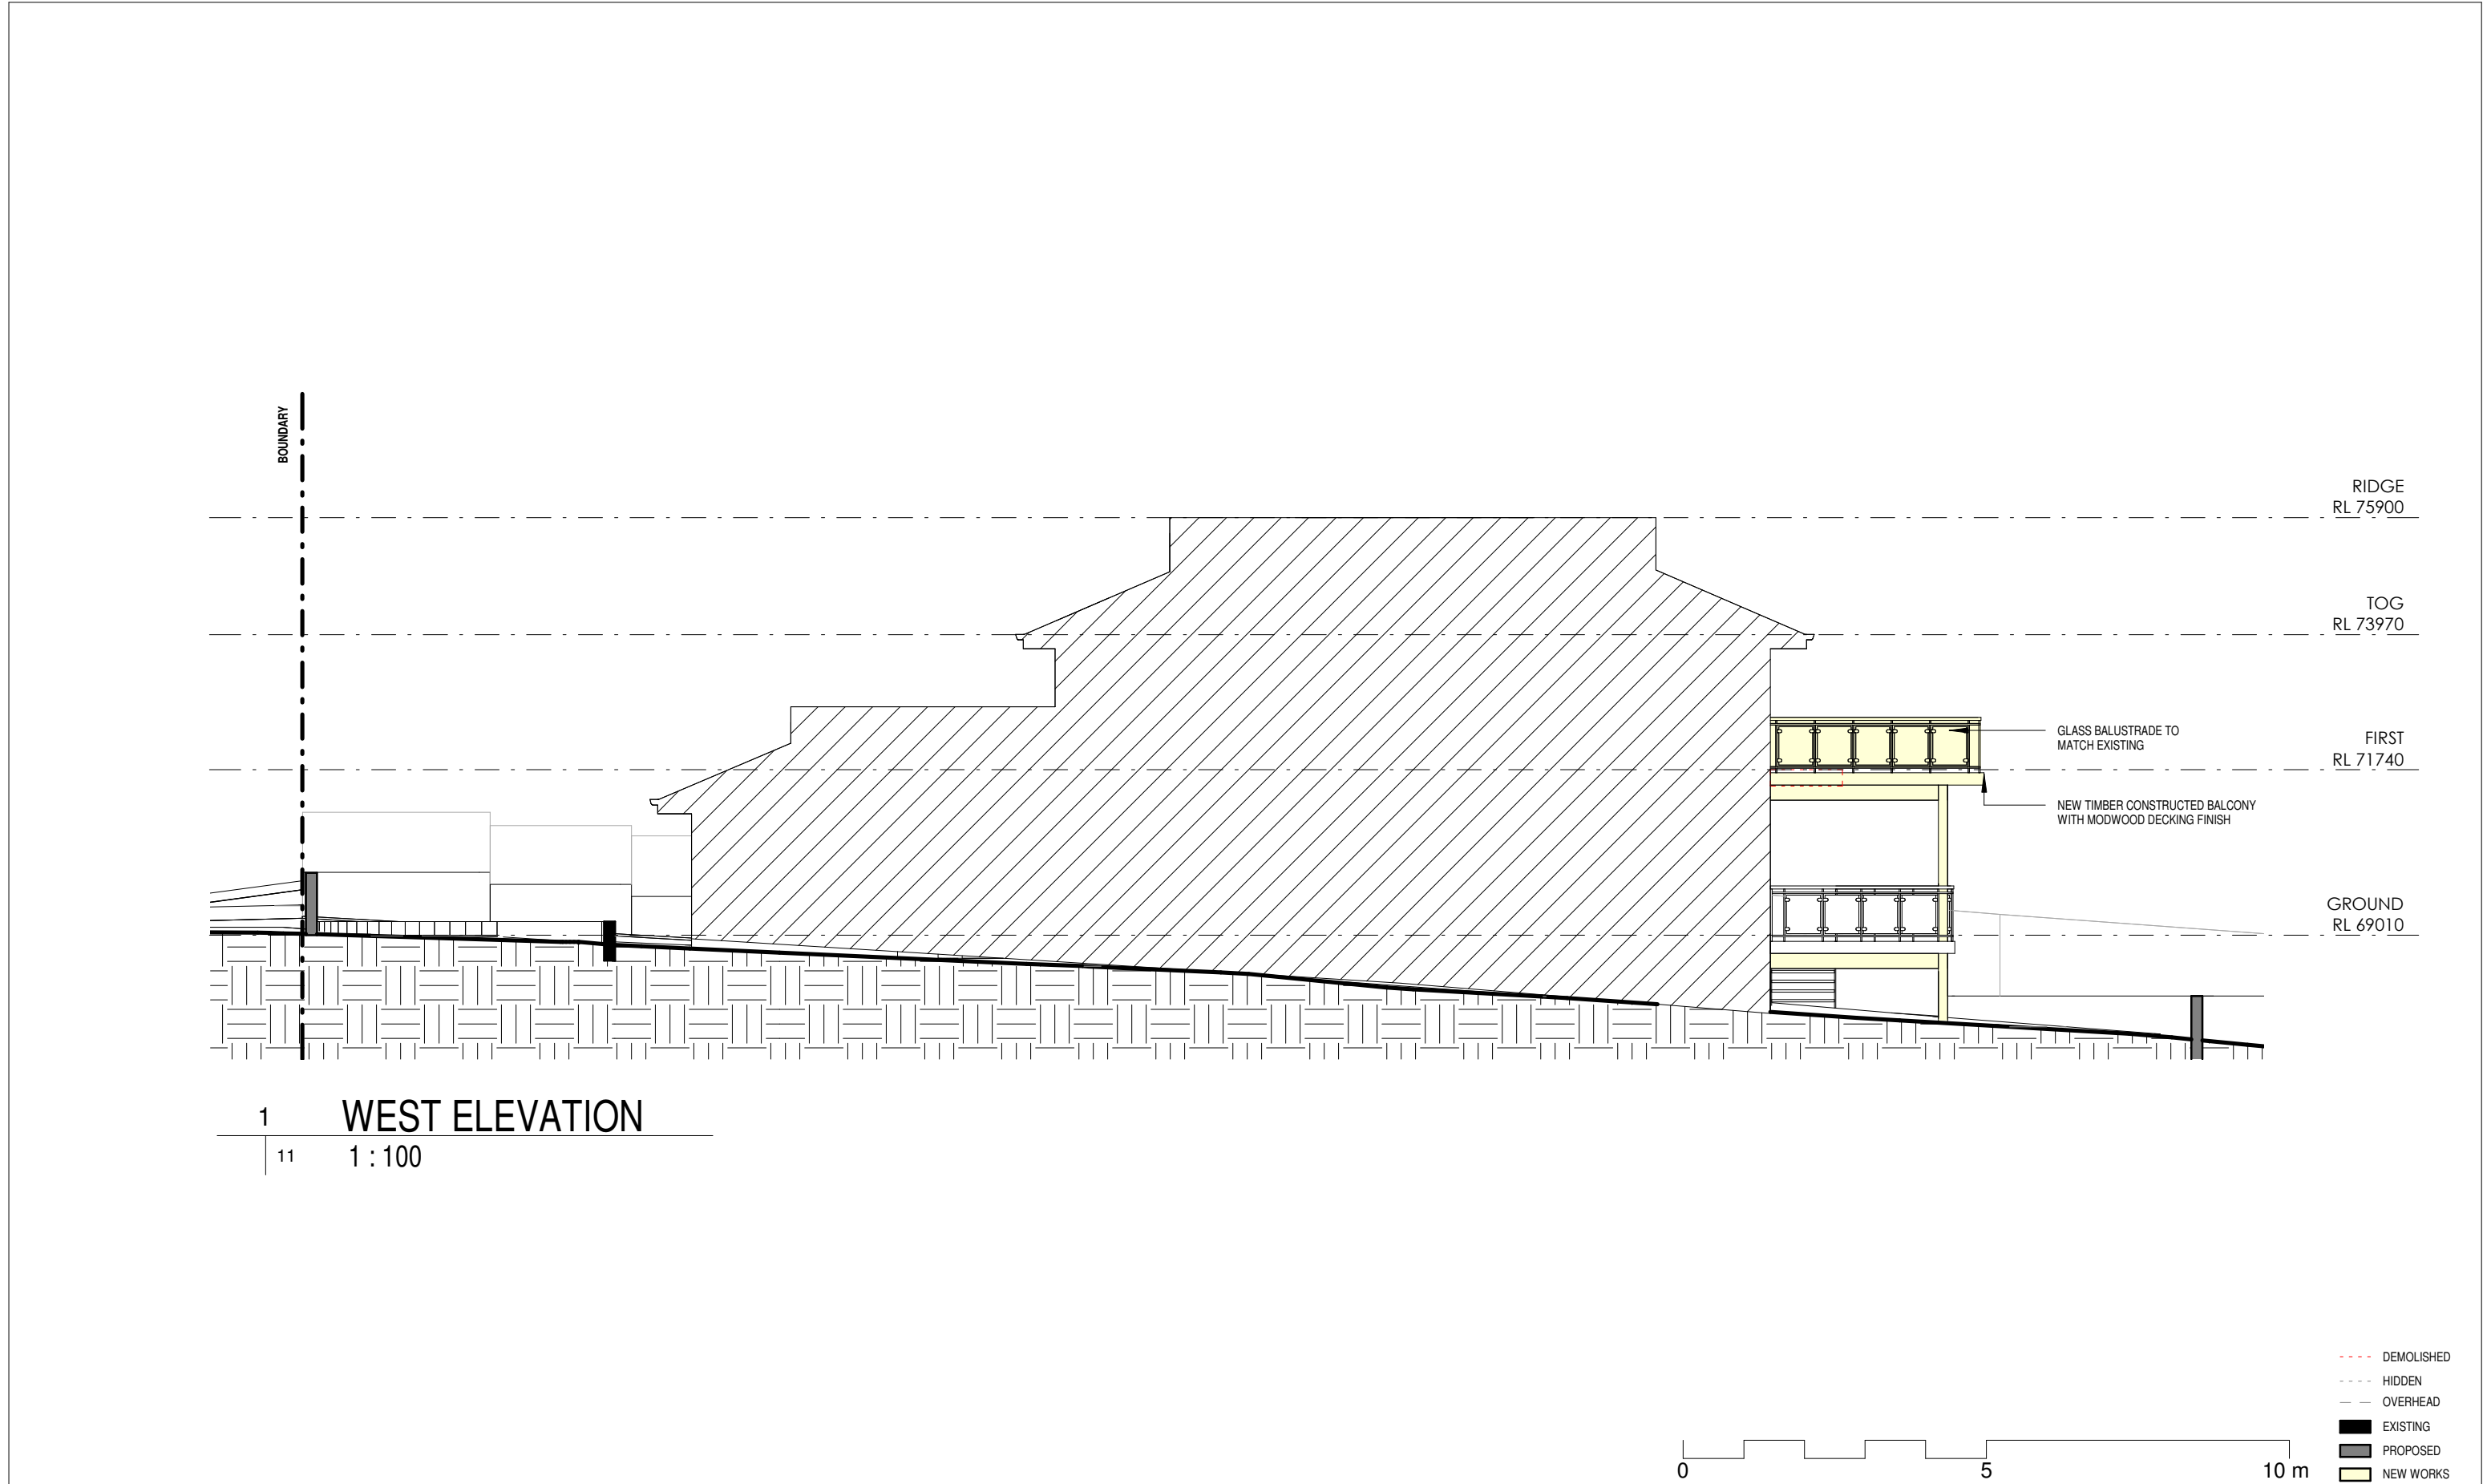


DRAWINGS NOT TO BE SCALED. USE FIGURED DIMENSIONS ONLY. CHECK ALL DIMENSIONS ON SITE. ELECTRONIC COPIES OF DRAWINGS SHOULD BE VERIFIED AGAINST PRINTED COPIES TO ENSURE NO LOSS OF INFORMATION. IF IN DOUBT ASK

Martin Vestergaard Designs ARCHITECTURAL DRAFTSMAN / INTERIOR DESIGNER M. 0435 499 289 E. MARTINVESTERGAARD1@OUTLOOK.COM	SURVEY CMS SURVEYORS PTY LTD E: INFO@CMSSURVEYORS.COM.AU P: 02 9971 4802	PLANNER VAUGHAN MILLIGHAN DEVELOPMENT CONSULTING E: VMDC@BIGPOND.NET.AU P: 9999 4922	GEOTECH HODGSON CONSULTING ENGINEERS E: INFO.HODGSONENGINEERING@GMAIL.COM M: 0410 664 359	PROJECT ALTERATIONS & ADDITIONS 11 QUIRK STREET, DEE WHY, NSW, 2099	A	26/10/2021	DA	JOB NUM# 02	DRAWN BY MV	CHK. BY MV	PAGE SIZE A3	
	PROJECT NAME 11 QUIRK STREET							SCALE 1 : 100				
	DRAWING NAME ELEVATIONS							DRAWING NUMBER A 11 -A				
			CLIENT ANITA RUTKIS P: 0416 754 447 E: ANITARUTKIS@BIGPOND.COM		IS	DATE	COMMENTS					

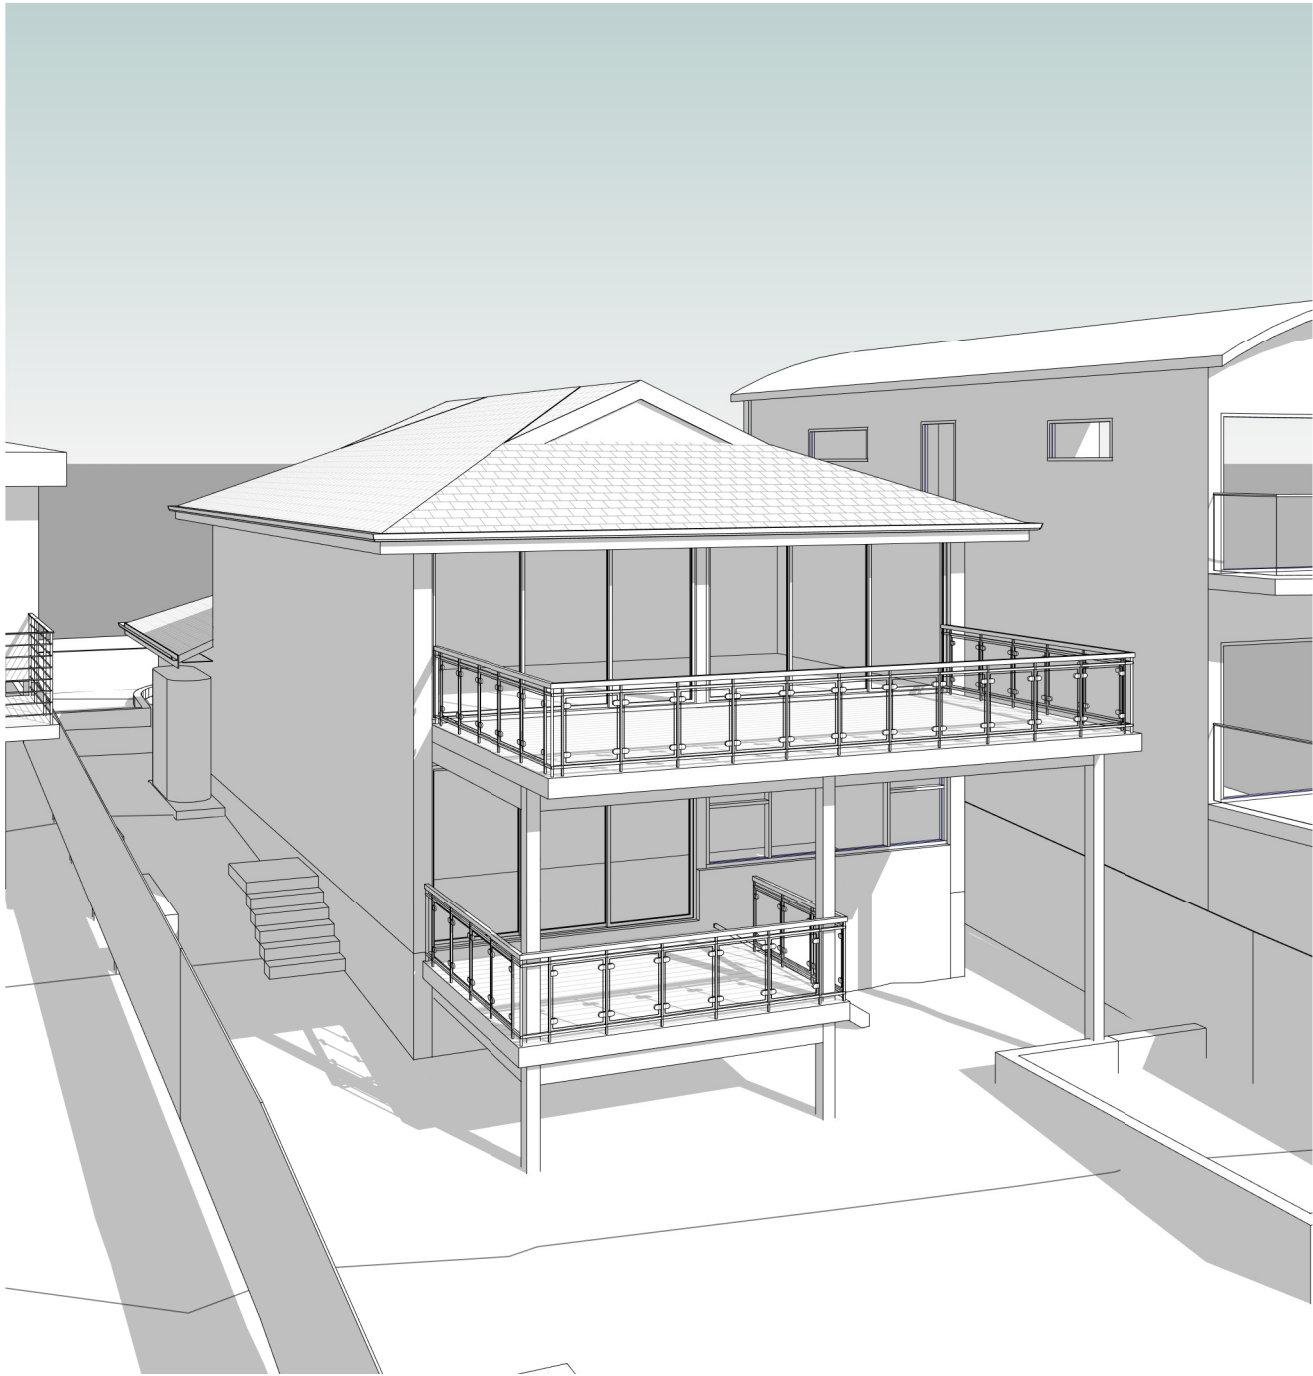

1 3D VIEW 1

200

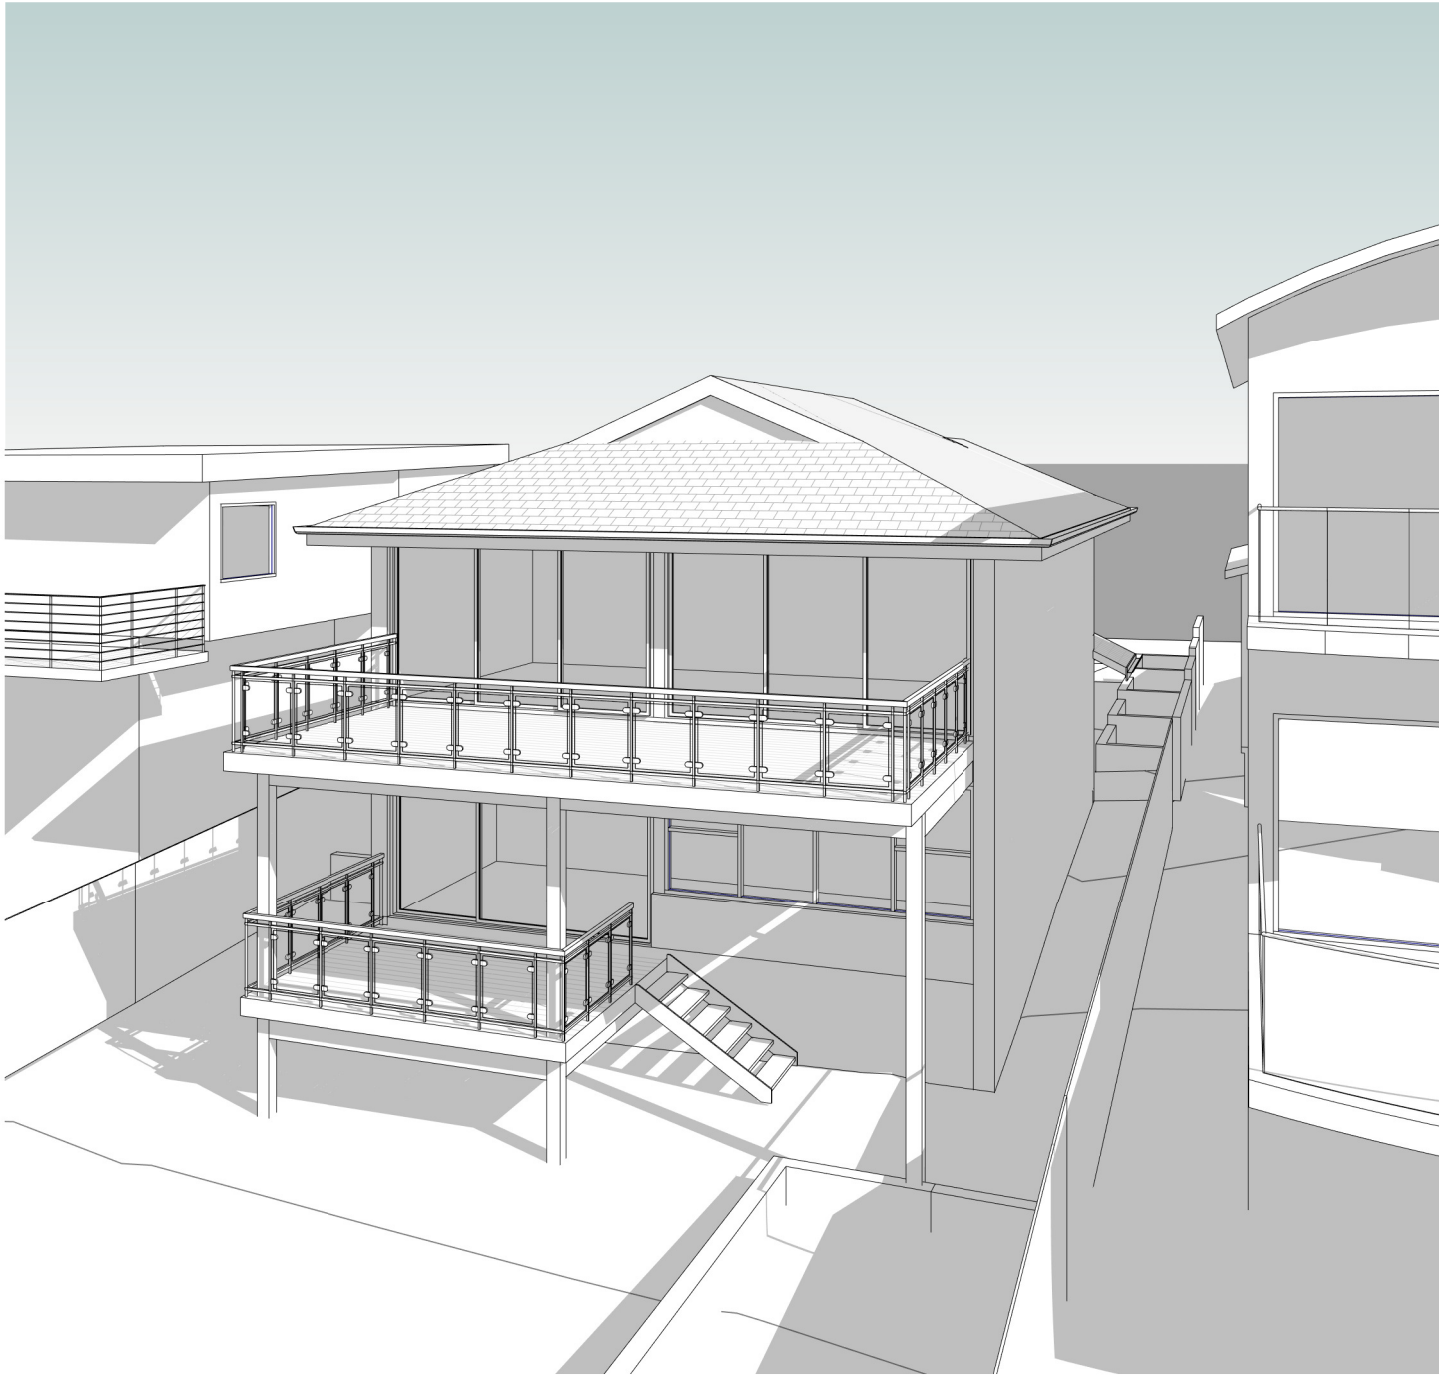

2 3D VIEW 2

200

DRAWINGS NOT TO BE SCALED. USE FIGURED DIMENSIONS ONLY. CHECK ALL DIMENSIONS ON SITE. ELECTRONIC COPIES OF DRAWINGS SHOULD BE VERIFIED AGAINST PRINTED COPIES TO ENSURE NO LOSS OF INFORMATION. IF IN DOUBT ASK

 Martin Vestergaard Designs ARCHITECTURAL DRAFTSMAN / INTERIOR DESIGNER M. 0435 499 289 E. MARTINVESTERGAARD1@OUTLOOK.COM	SURVEY CMS SURVEYORS PTY LTD E: INFO@CMSSURVEYORS.COM.AU P: 02 9971 4802	PLANNER VAUGHAN MILLIGHAN DEVELOPMENT CONSULTING E: VMDC@BIGPOND.NET.AU P: 9999 4922	GEOTECH HODGSON CONSULTING ENGINEERS E: INFO.HODGSONENGINEERING@GMAIL.COM M: 0410 664 359	PROJECT ALTERATIONS & ADDITIONS 11 QUIRK STREET, DEE WHY, NSW, 2099	A	26/10/2021	DA	JOB NUM# 02	DRAWN BY MV	CHK. BY MV	PAGE SIZE A3	
	PROJECT NAME 11 QUIRK STREET							SCALE				
	DRAWING NAME 3D VIEWS							DRAWING NUMBER A 200 -A				
					IS	DATE	COMMENTS					