


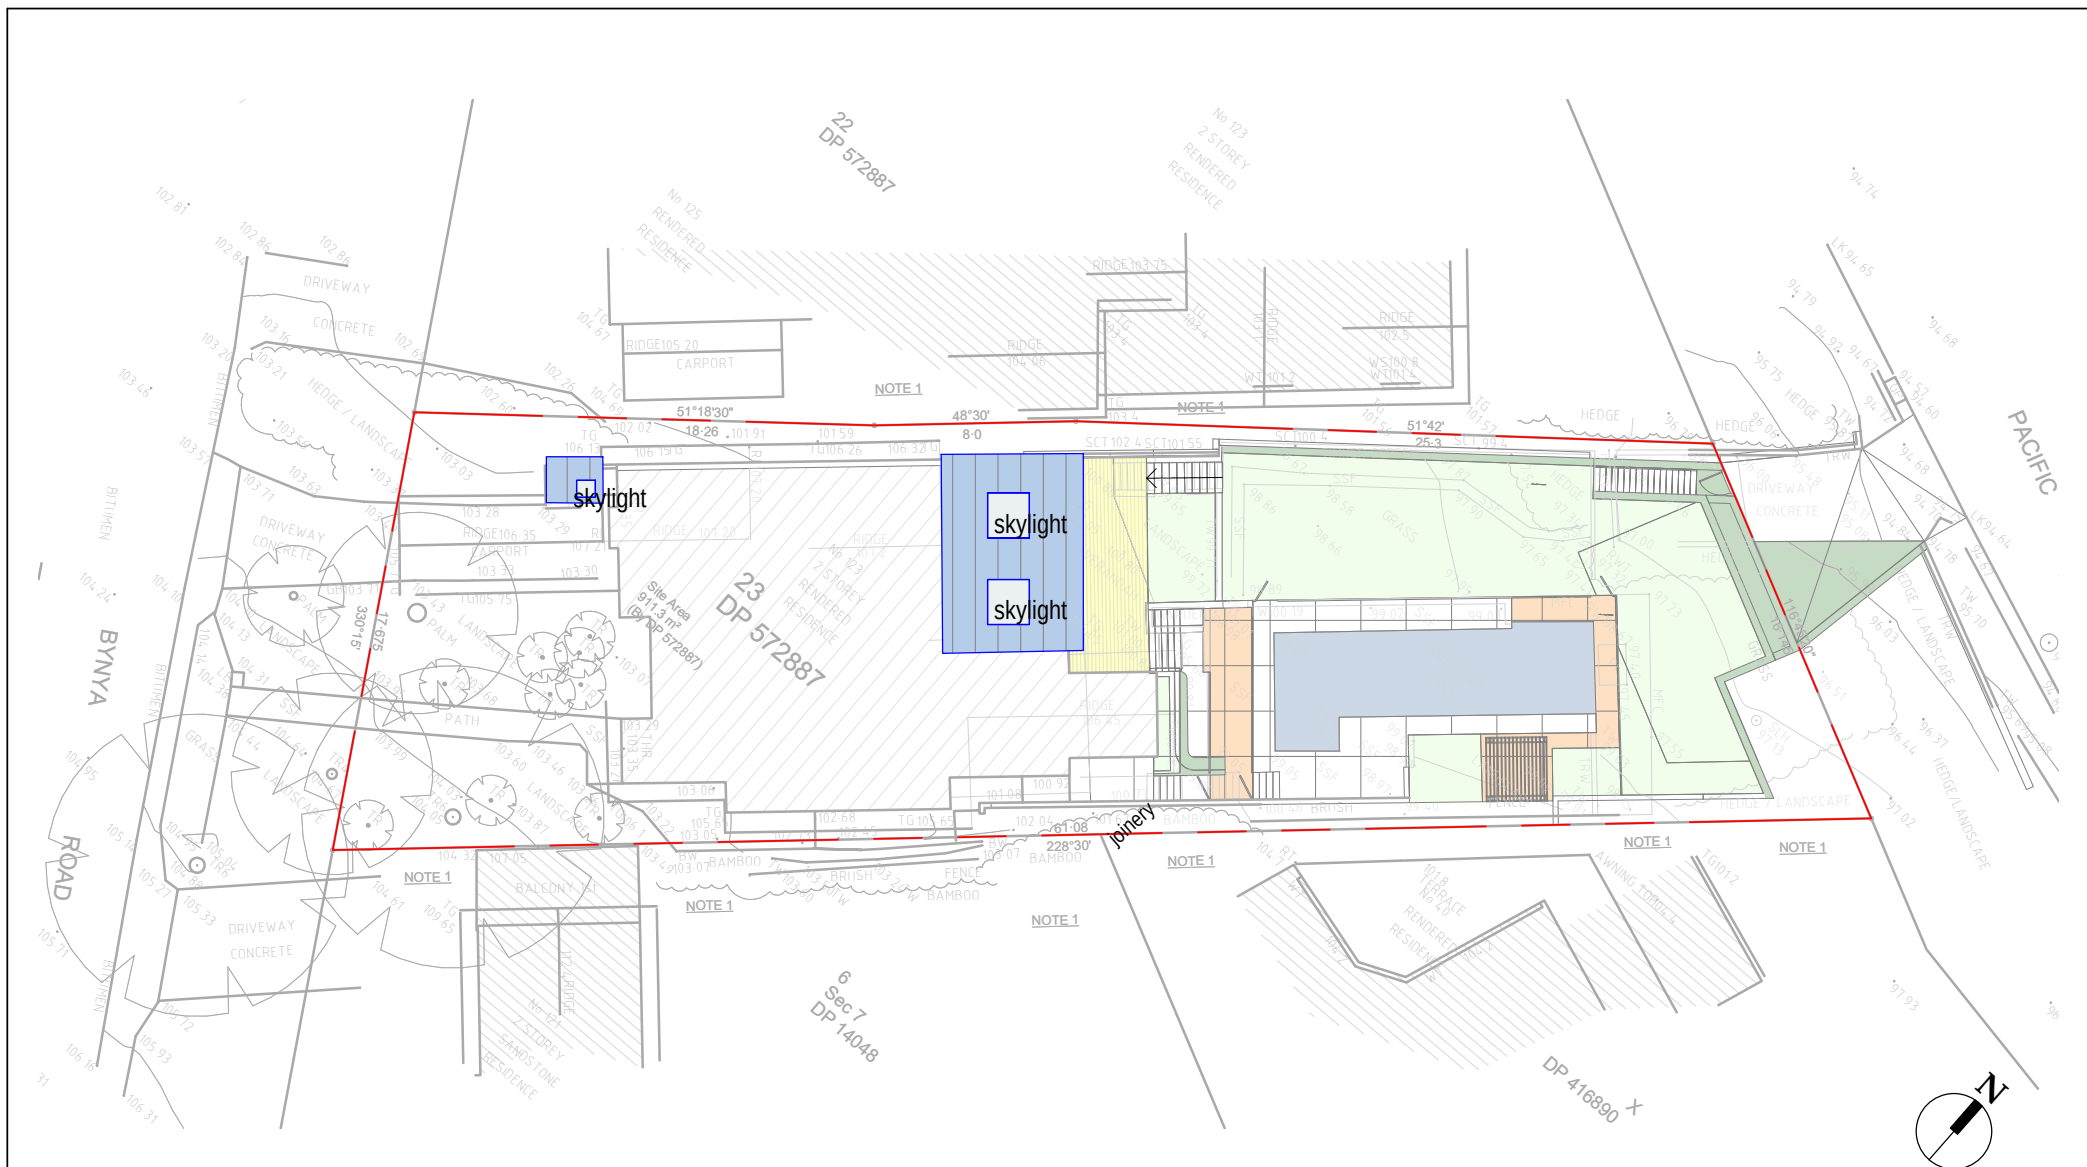

notes:
 - do not scale from drawings.
 - all dimensions are to be checked measured onsite prior to commencement of work.
 - written dimensions take precedence.
 - this document is copyright and the property of the property of the author, and must not be retained, copied in whole or part.

A	issue for DA	01.07.2022
Rev.	Description	Date

design studio group

a: suite 5, 706 military road mosman nsw 2088
 e: info@designstudiogroup.com.au
 ph: 0421062266 NSW ARB #7988
 www.designstudiogroup.com.au

client

Anna & Niall Lenahan

project

123 Bynya Road, Palm Beach
 NSW 2108 - DP 572887

drawing title

Notification plan -
 site plan

drawing no.

NP1.01

scale 1 : 300 @A4


date Dec 2021

revision


A

drawn


KL
 job ref.
 PB 2021

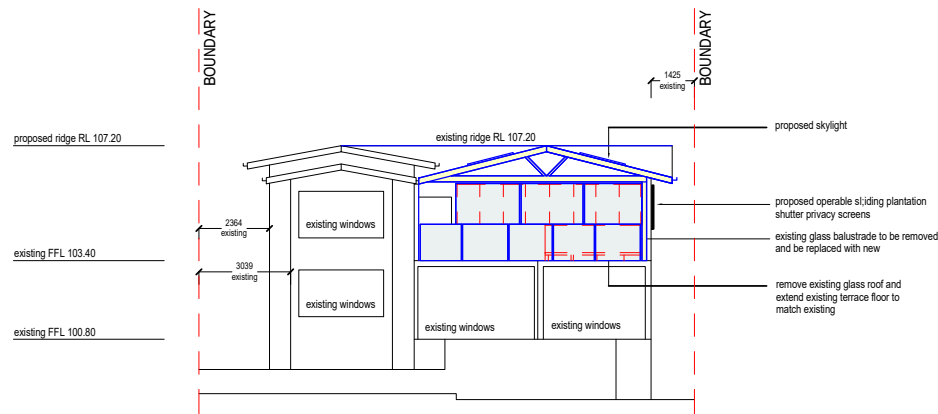

1:250 PROPOSED NORTH EAST ELEVATION

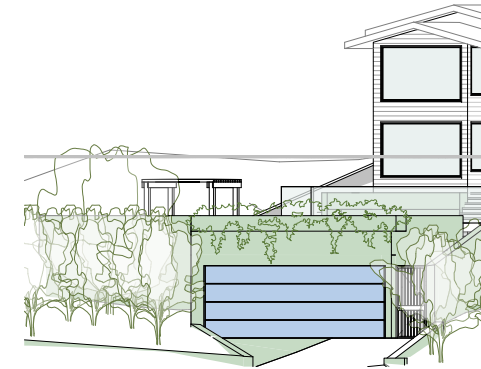

1:250 GARAGE ELEVATION

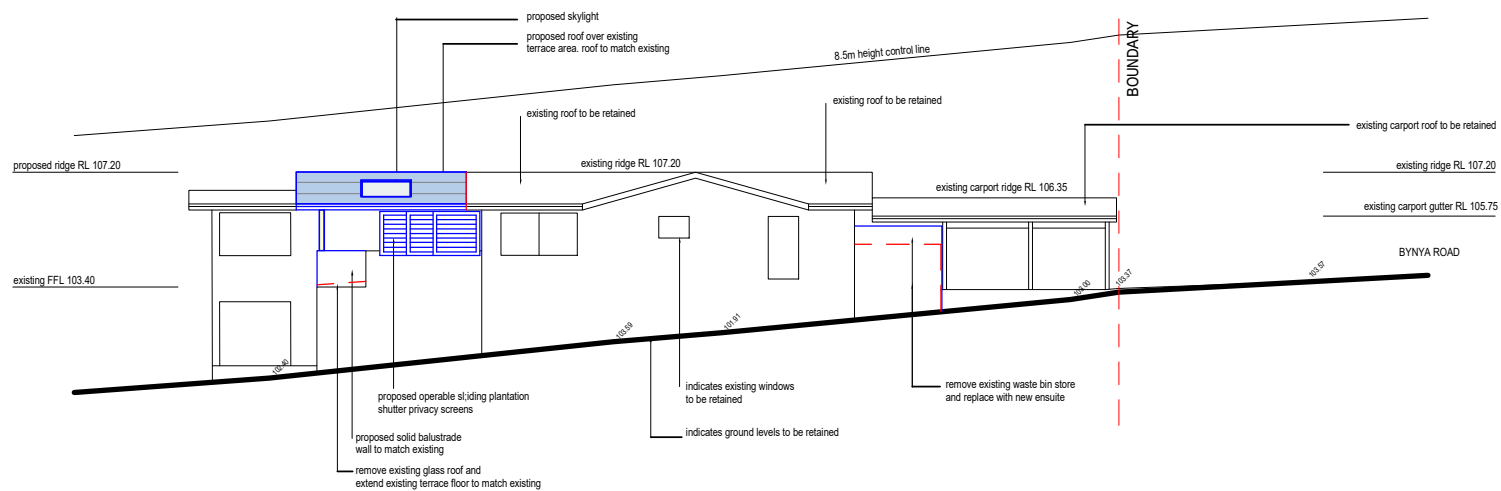

1:250 PROPOSED NORTH WEST ELEVATION

notes:
- do not scale from drawings.
- all dimensions are to be checked measured onsite prior to commencement of work.
- written dimensions take precedence.
- this document is copyright and the property of the property of the author, and must not be retained, copied in whole or part.

Rev.	Description	Date
A	issue for DA	01.07.2022

design studio group

a: suite 5, 706 military road mosman nsw 2088
e: info@designstudiogroup.com.au
ph: 0421062266 NSW ARB #7988
www.designstudiogroup.com.au

client

Anna & Niall Lenahan

project

123 Bynya Road, Palm Beach
NSW 2108 - DP 572887

drawing title

Notification plan -
elevations

drawing no.

NP1.02

scale 1 : 250 @A4

date Dec 2021

revision

A

drawn
KL
job ref.
PB 2021