

DEVELOPMENT APPLICATION PRELIMINARY **ALTERATION & ADDITIONS** 28 Cliff Street Manly **DRAWING LIST** DWG NO. **DRAWING NAME CLIFF STREET** DA00 LOCATION & SITE ANALYSIS C01 GFA COMPLIANCE DIAGRAM DA01 BASEMENT C02 OPEN SPACE CALCULATIONS DA02 GROUND 32 CLIFF ST SHADOW DIAGRAMS 1 DA03 FIRST SHADOW DIAGRAMS 2 FINISHES SCHEDULE ATTIC DA04 NOTIFICATION PLAN ROOF & SITE PLAN DA05 NOTIFICATION PLAN (2) DA06 NORTH ELEVATION SOUTH ELEVATION DA07 DA08 WEST ELEVATION SECTION AA DA10 SECTION BB **DESCRIPTION OF PROJECT BASIX COMMITMENTS & PERFORMANCE DATA** Project name 28 Cliff Street MANLY 28 Cliff Street MANLY 2095 Street address 30 CLIFF ST Local Government Area Northern Beaches Council Deposited Plan 1109097 Plan type and number Lot number Section numbe 14 REDDALL ST Project type Attached dwelling house Dwelling type Type of alteration and addition My renovation work is valued at \$50,000 or more, and does not include a pool (and/or spa). Certificate Prepared by (please complete before submitting to Council or PCA) NORTH EASTERLY Name / Company Name: Senica Consultancy Group Pty Ltd 28A CLIFF ST 28 CLIFF ST ABN (if applicable): 48612864249 22-26 CLIFF ST 28 Cliff Street Manly NORTH POINT NOTES: PROJECT TITLE: CLIENT: ARCHITECT: PROJECT NO DRAWING TITLE REVISIONS: DRAWING NO NOISE SOURCE DESCRIPTION DATE REV EXISTING BUILDING IGURED DIMENSIONS ARE TO BE TAKEN IN **DA00** EFERENCE TO SCALED DIMENSION **ALTERATIONS AND** WOLSKI . COPPIN 2616 LOCATION & SITE ANALYSIS LANDSCAPED AREA PREVAILING WINDS HE CONTRACTOR IS TO CHECK AND VERIFY FIGUREE DIMENSIONS PRIOR TO ANY COMMENCEMENT OF WORK ON SITE. MARYANNE ARCHITECTURE **ADDITIONS** PEDESTRIAN ACCESS **KOLEK** SUITE 3, LEVEL 1, 507 MILITARY ROAD MOSMAN NSW 2088 SCALE REVISION EXISTING TREES VEHICLE ACCESS DAVID WOLSKI 28 Cliff Street Manly 1:300 NSW ARB No. 5297

@A3


Sydney NSW

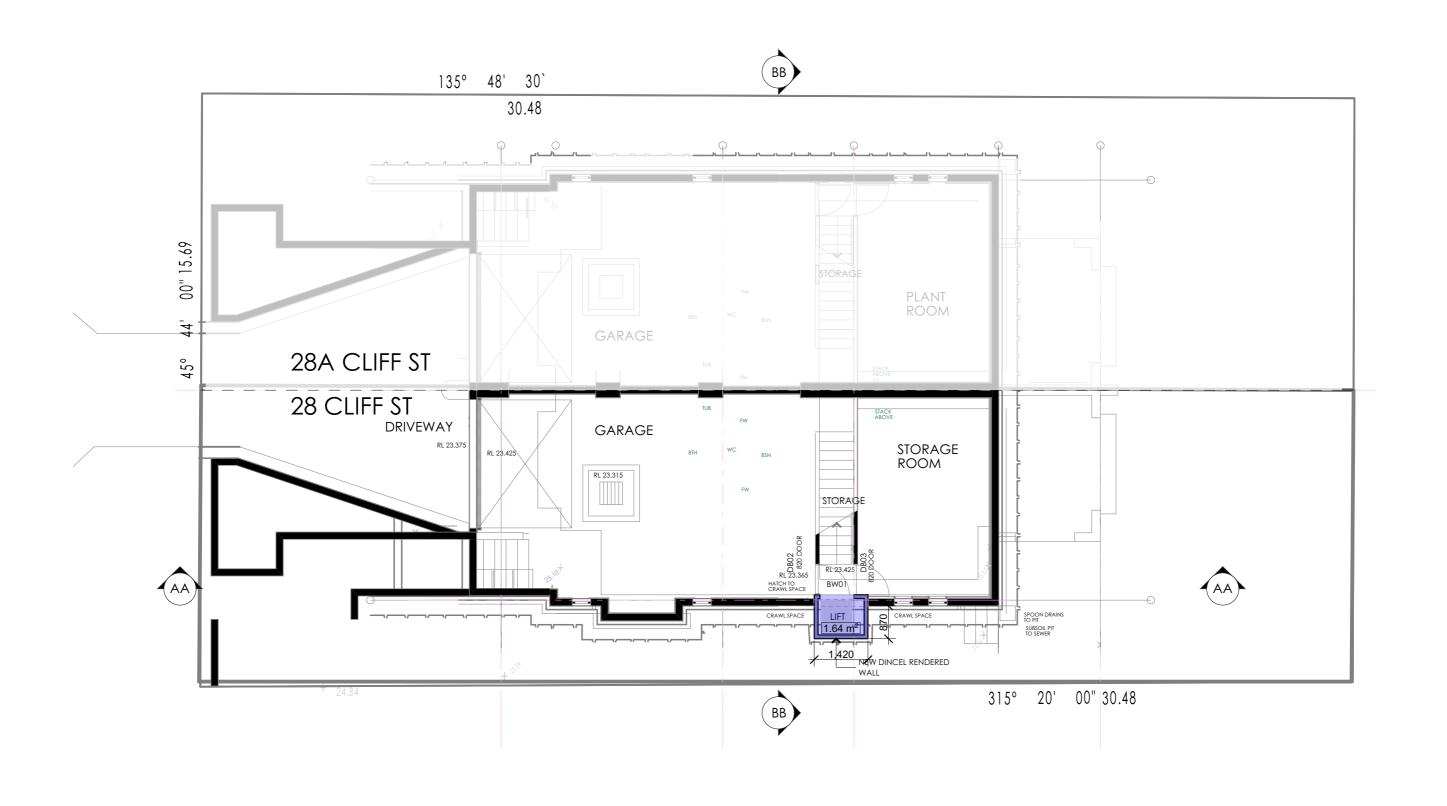



NOTES:	PROJECT TITLE:	CLIENT:	ARCHITECT:	PROJECT NO	DRAWING TITLE		REVISIONS:	DRAWING NO	NORTH POINT:
FIGURED DIMENSIONS ARE TO BE TAKEN IN PREFERENCE TO SCALED DIMENSIONS. THE CONTRACTOR IS TO CHECK AND VERIEY FIGURED DIMENSIONS PRIOR TO ANY COMMENCEMENT OF WORK ON SITE. THIS DRAWING IS COPYRIGHT AND SHALL REMAIN THE PROPERTY OF WOLSKI COPPIN ARCHITECTURE.	ADDITIONS	MARYANNE	SUITE S, LEVEL 1, SU/ MILITARY ROAD MOSMAIN INSW 2000	2616 DATE: 26/04/2022	BASEMENT SCALE: 1:100 @A3	EXISTING ITEMS TO REMAIN EXISTING ITEMS TO DEMOLISH NEW ITEMS EXTENT OF NEW WORKS WITH EXISTING	DATE REV DESCRIPTION 21\Project2021\Pending\28. Clif 51 2614\1. Archicod\28 Clif Street Lift Addition 254422 pin	DA01	

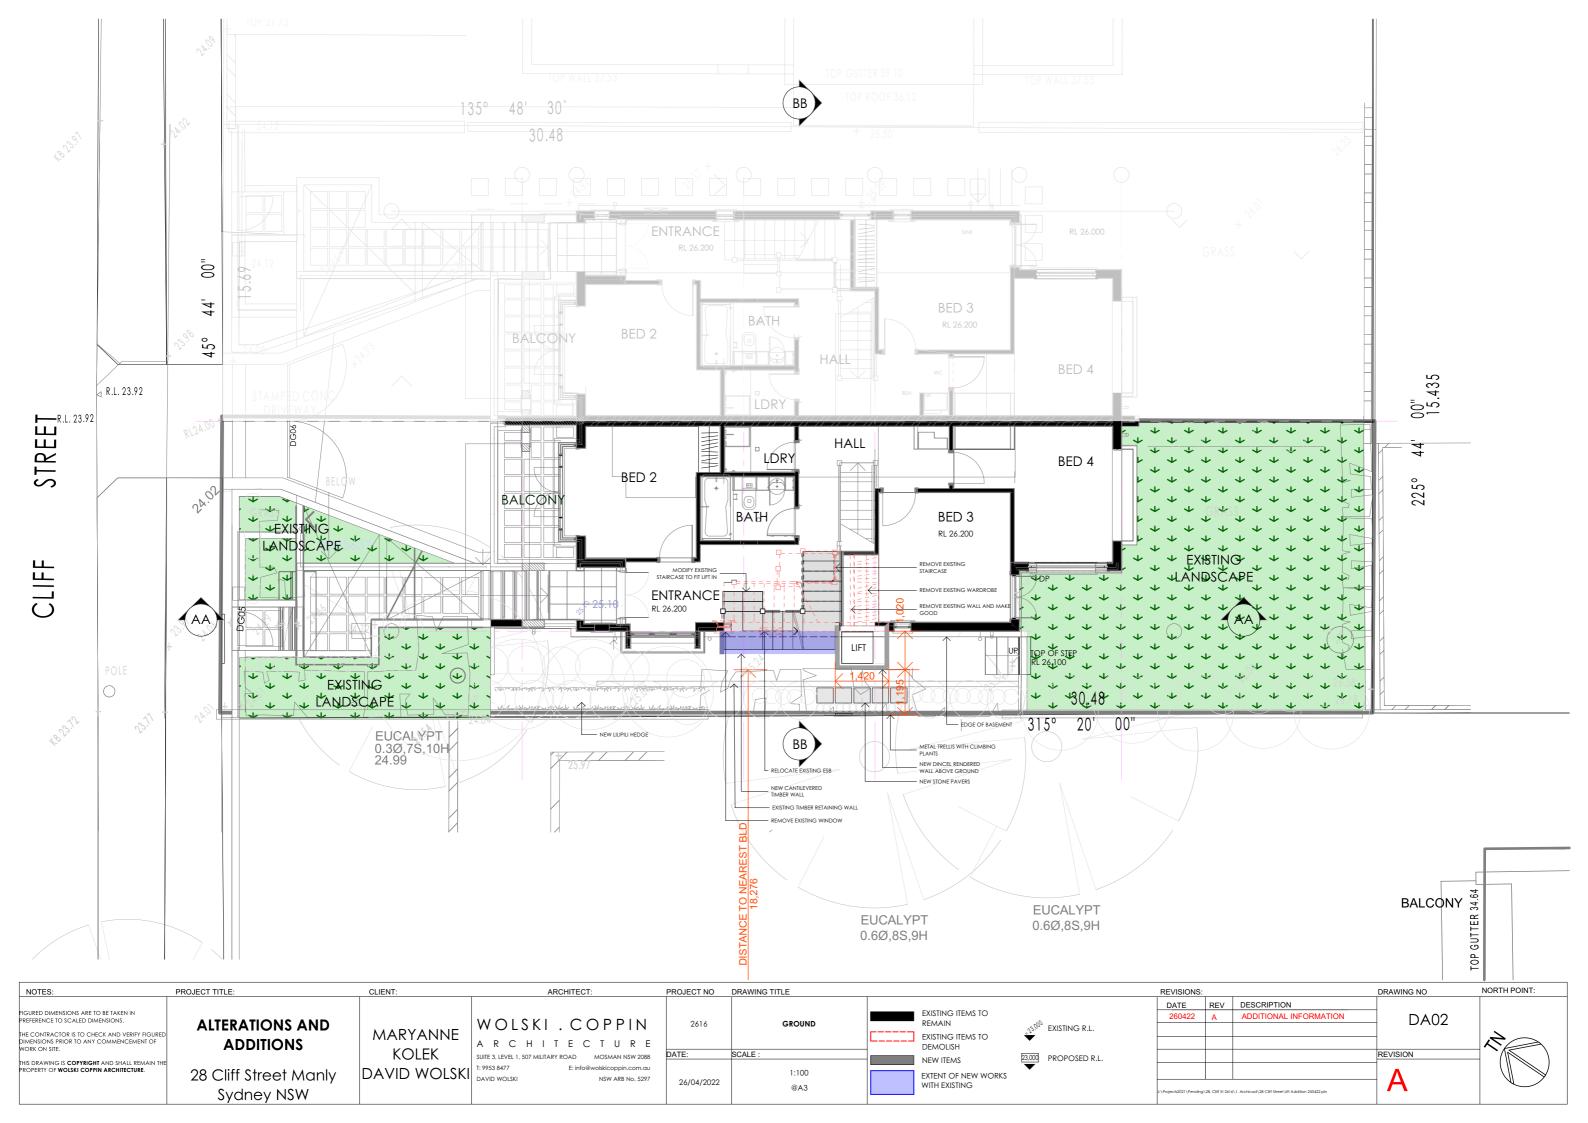





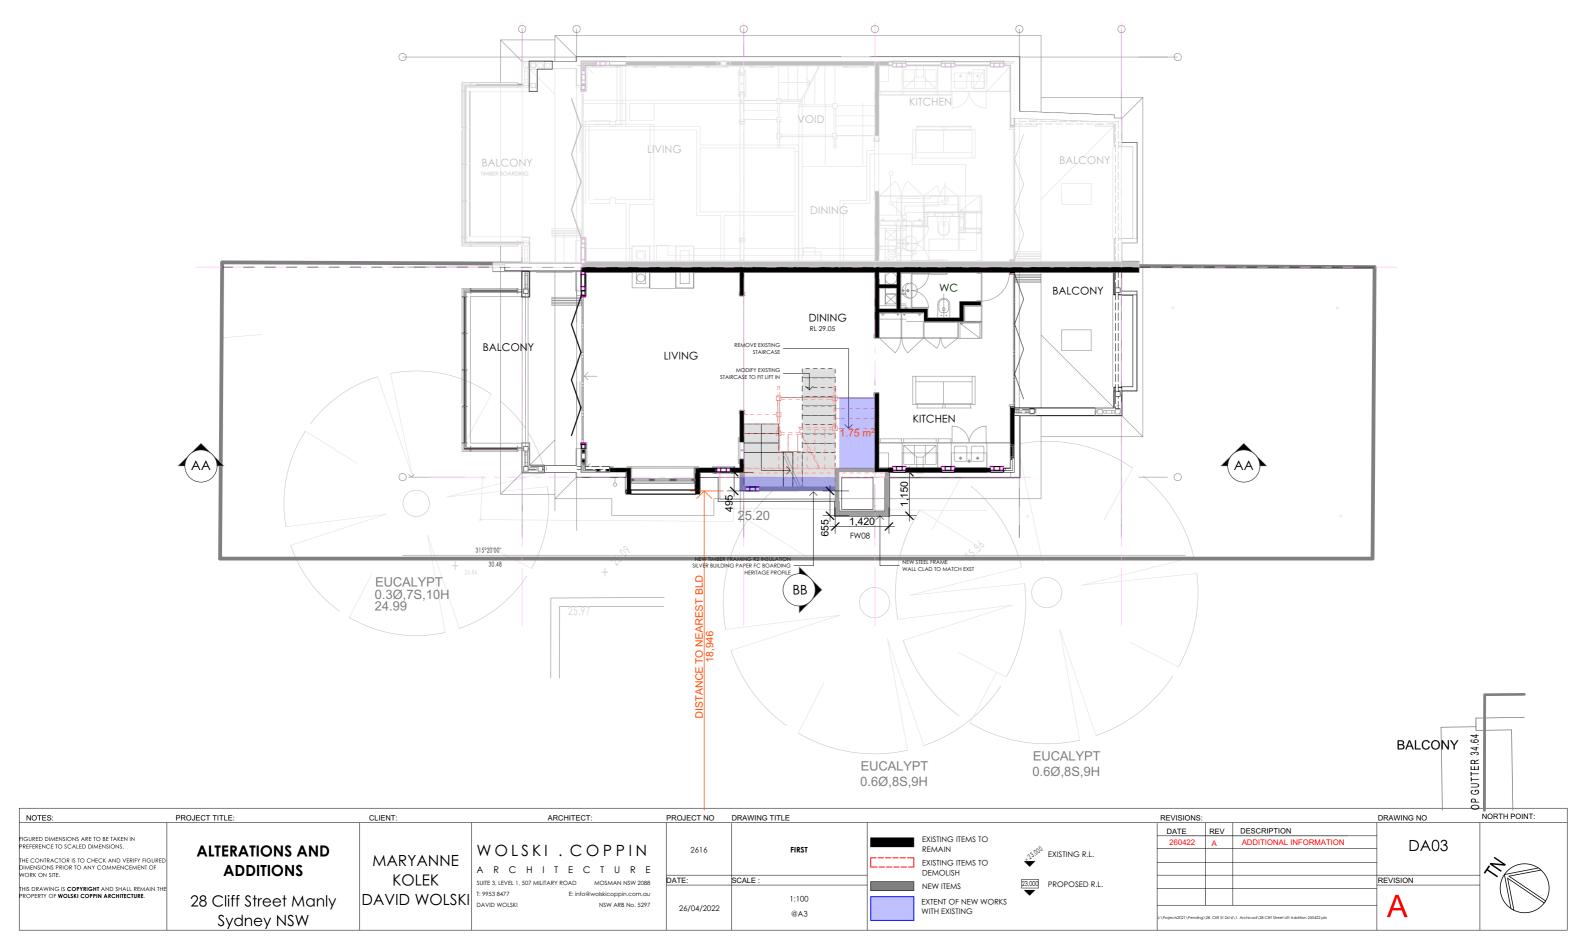

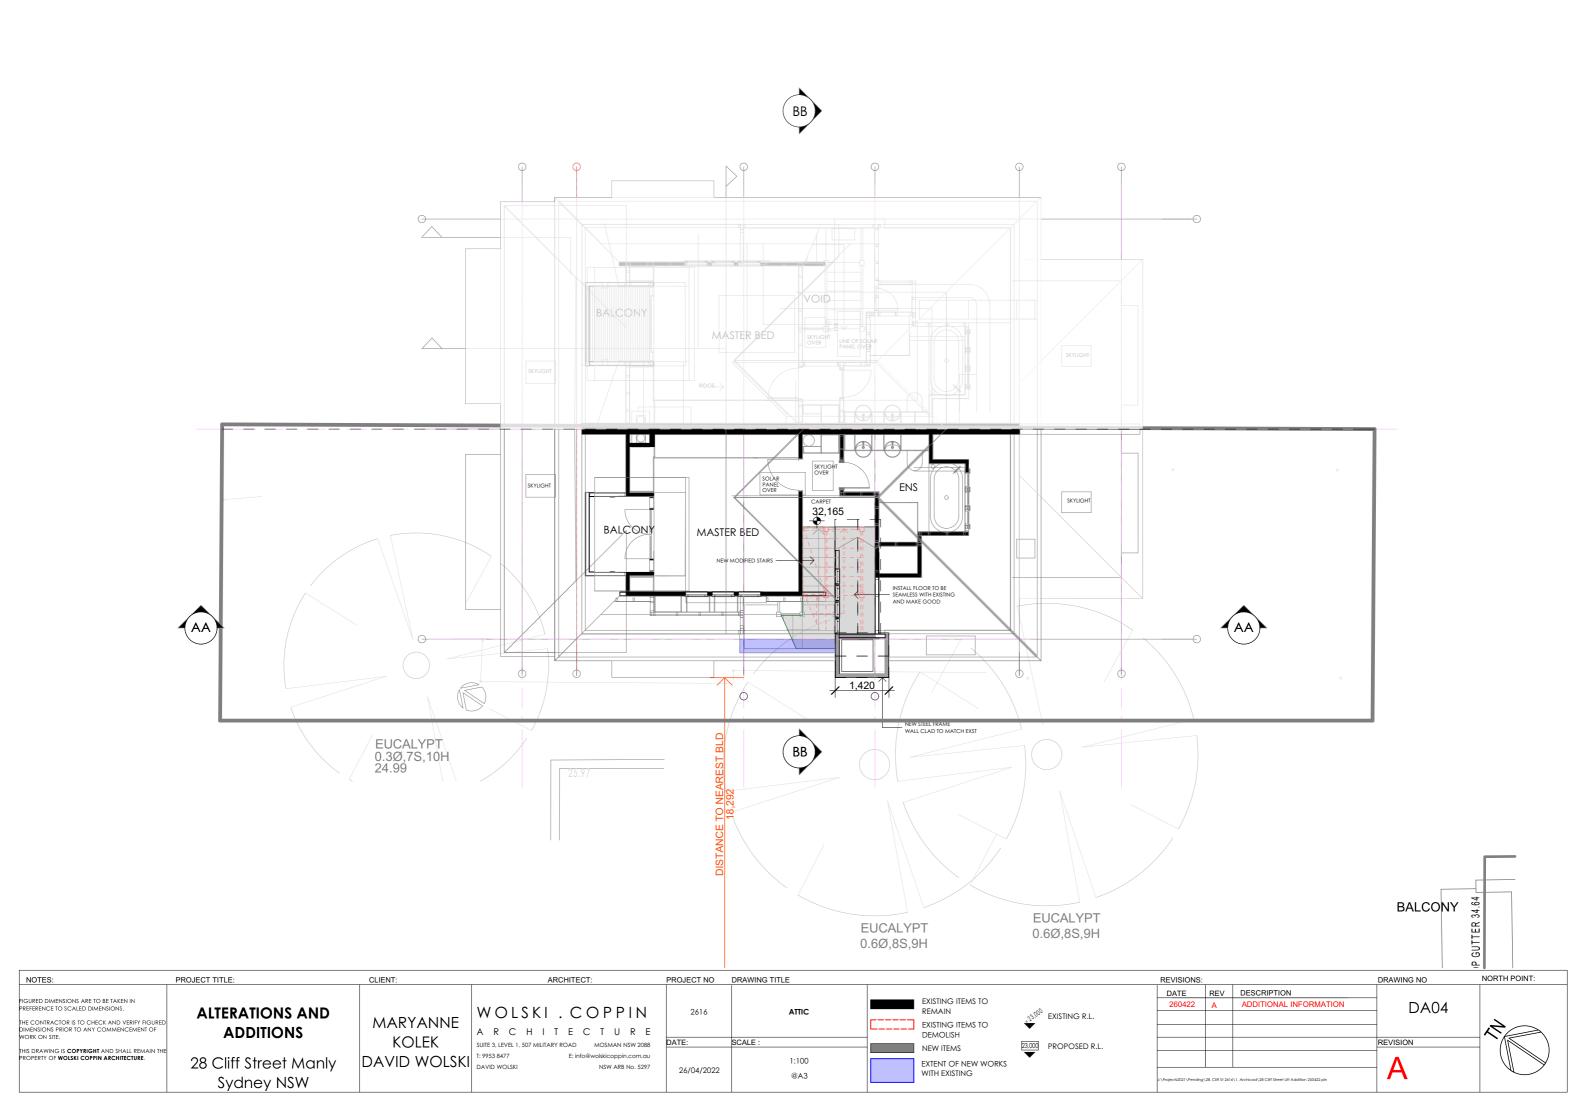

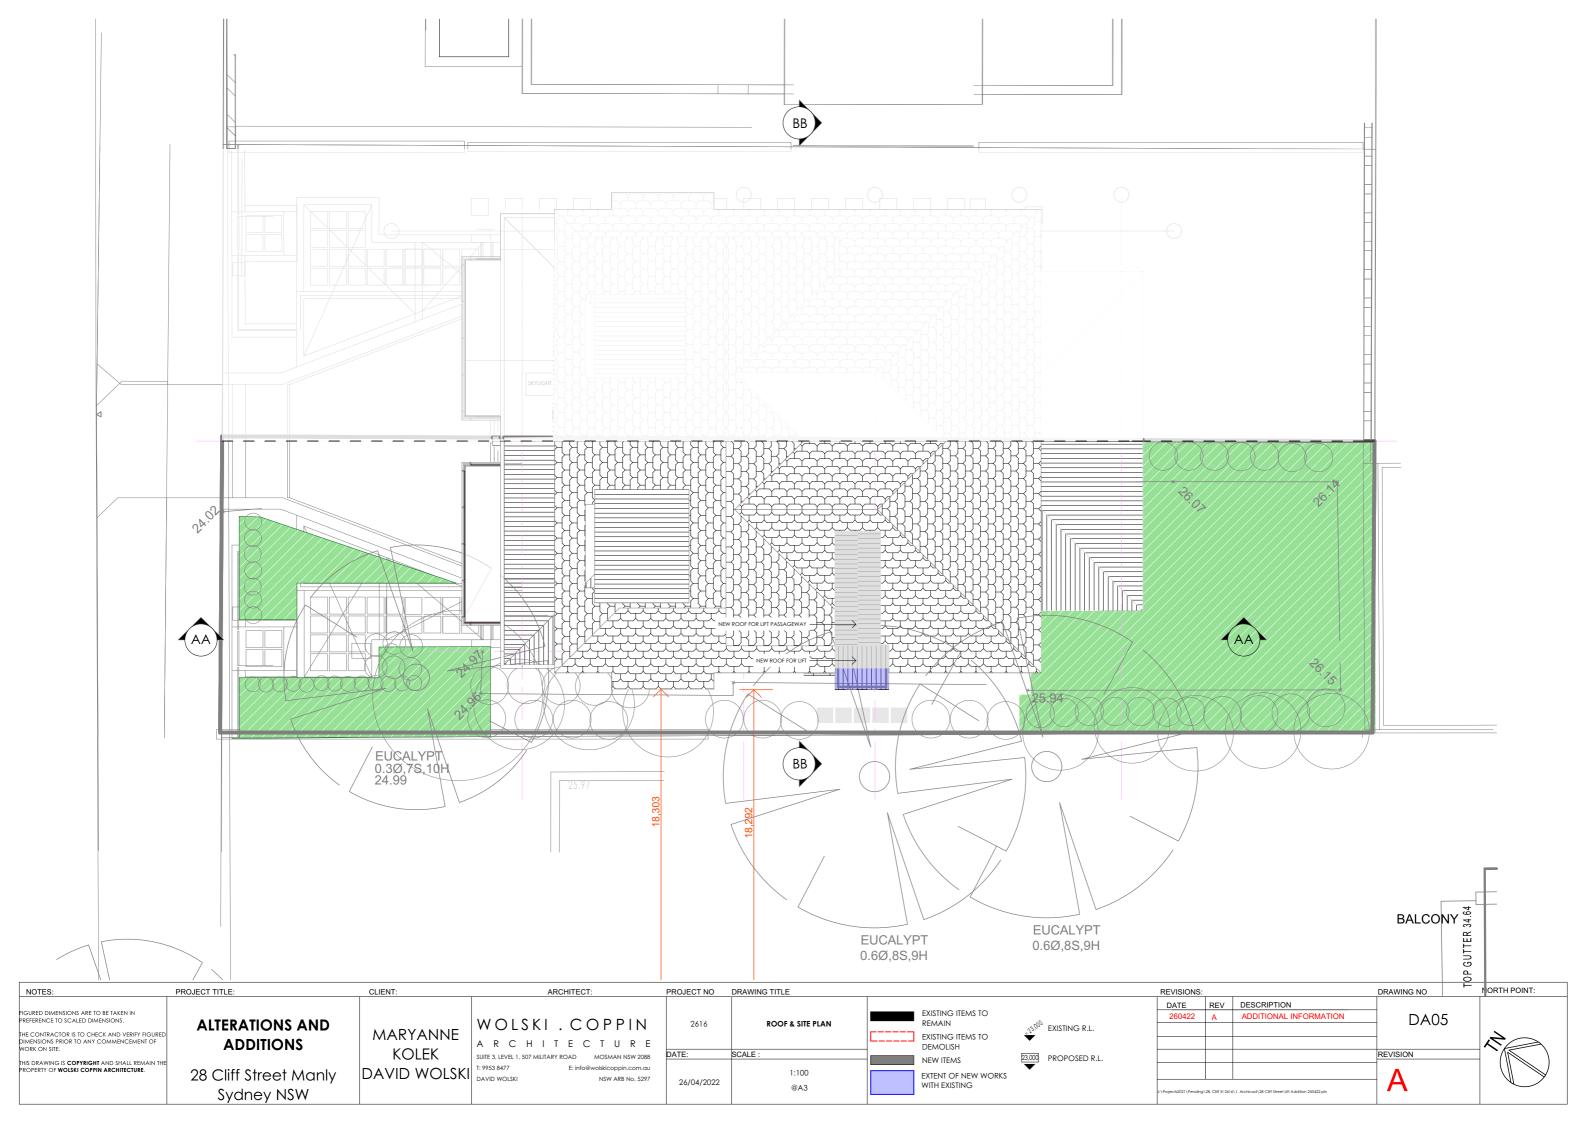

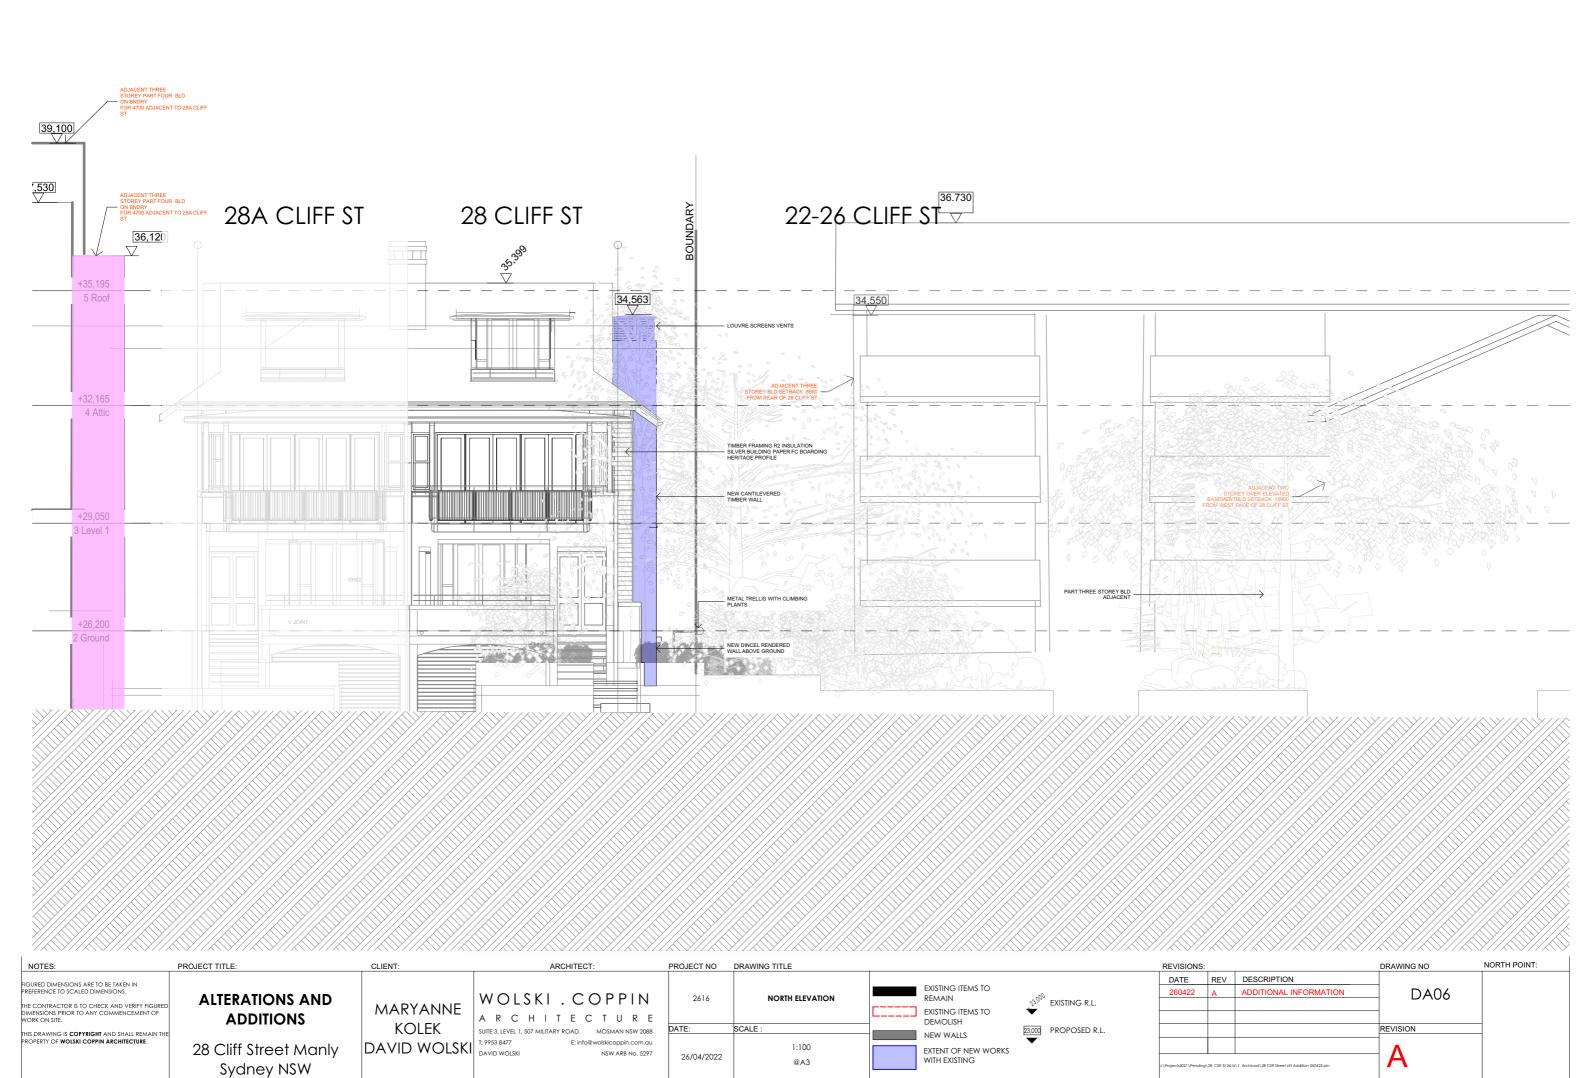

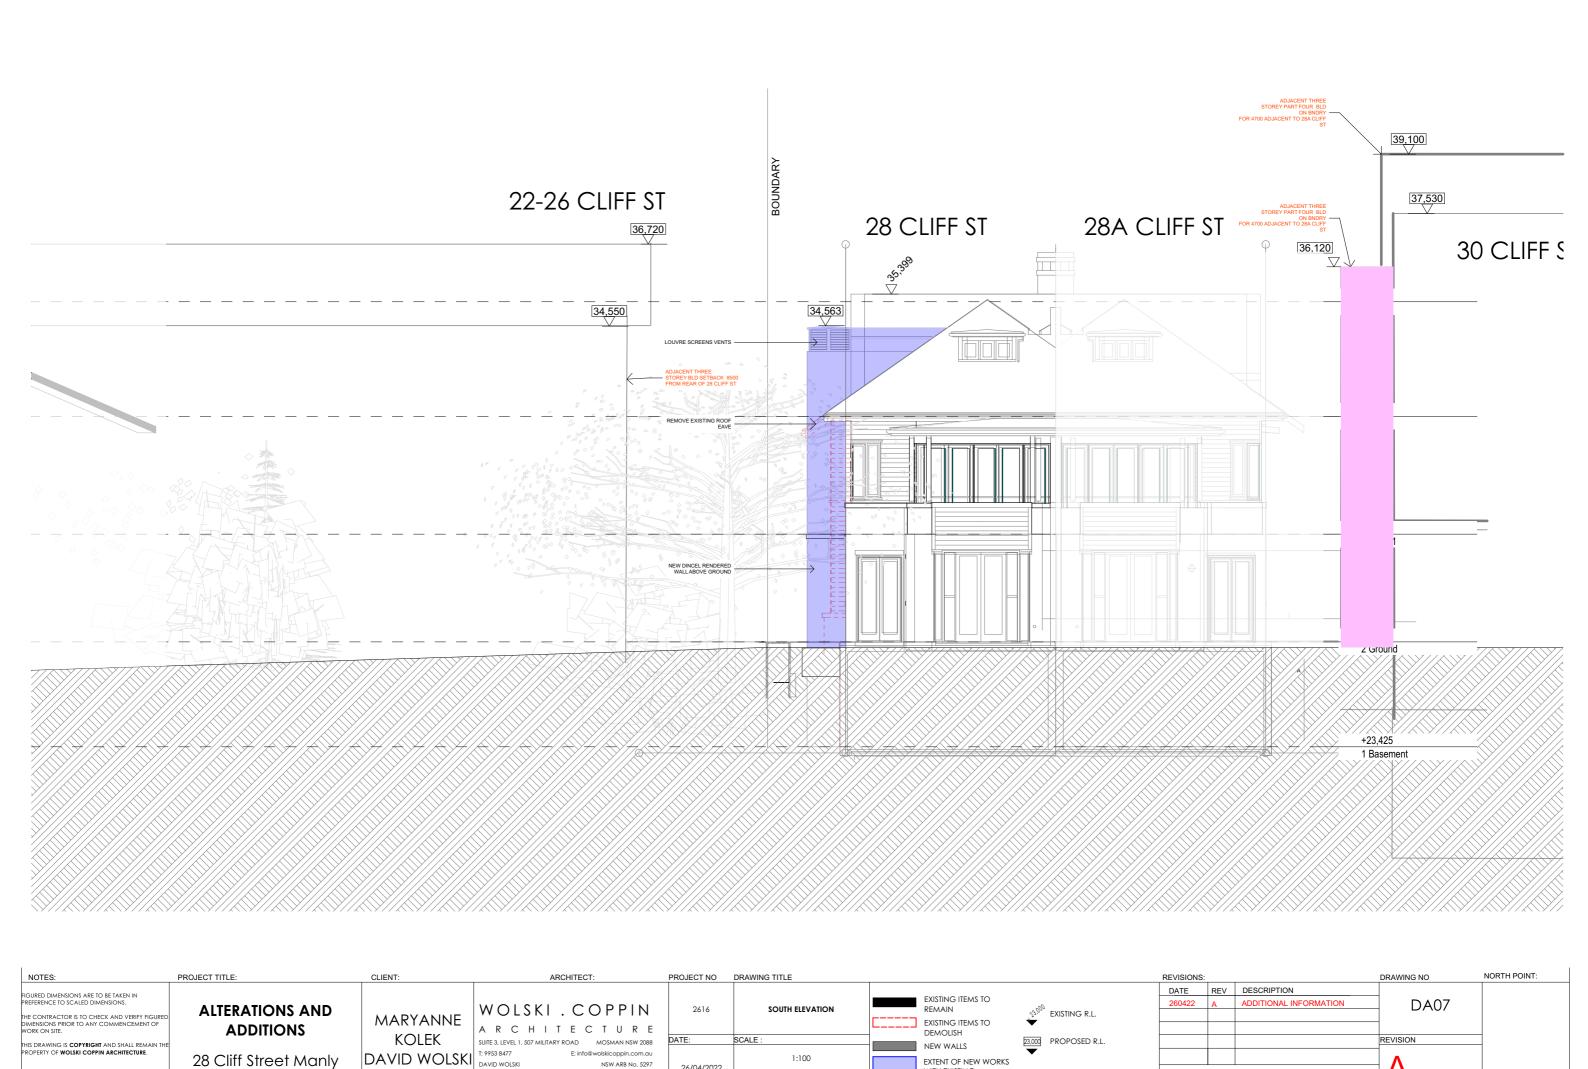


NSW ARB No. 5297

Sydney NSW

26/04/2022

WITH EXISTING

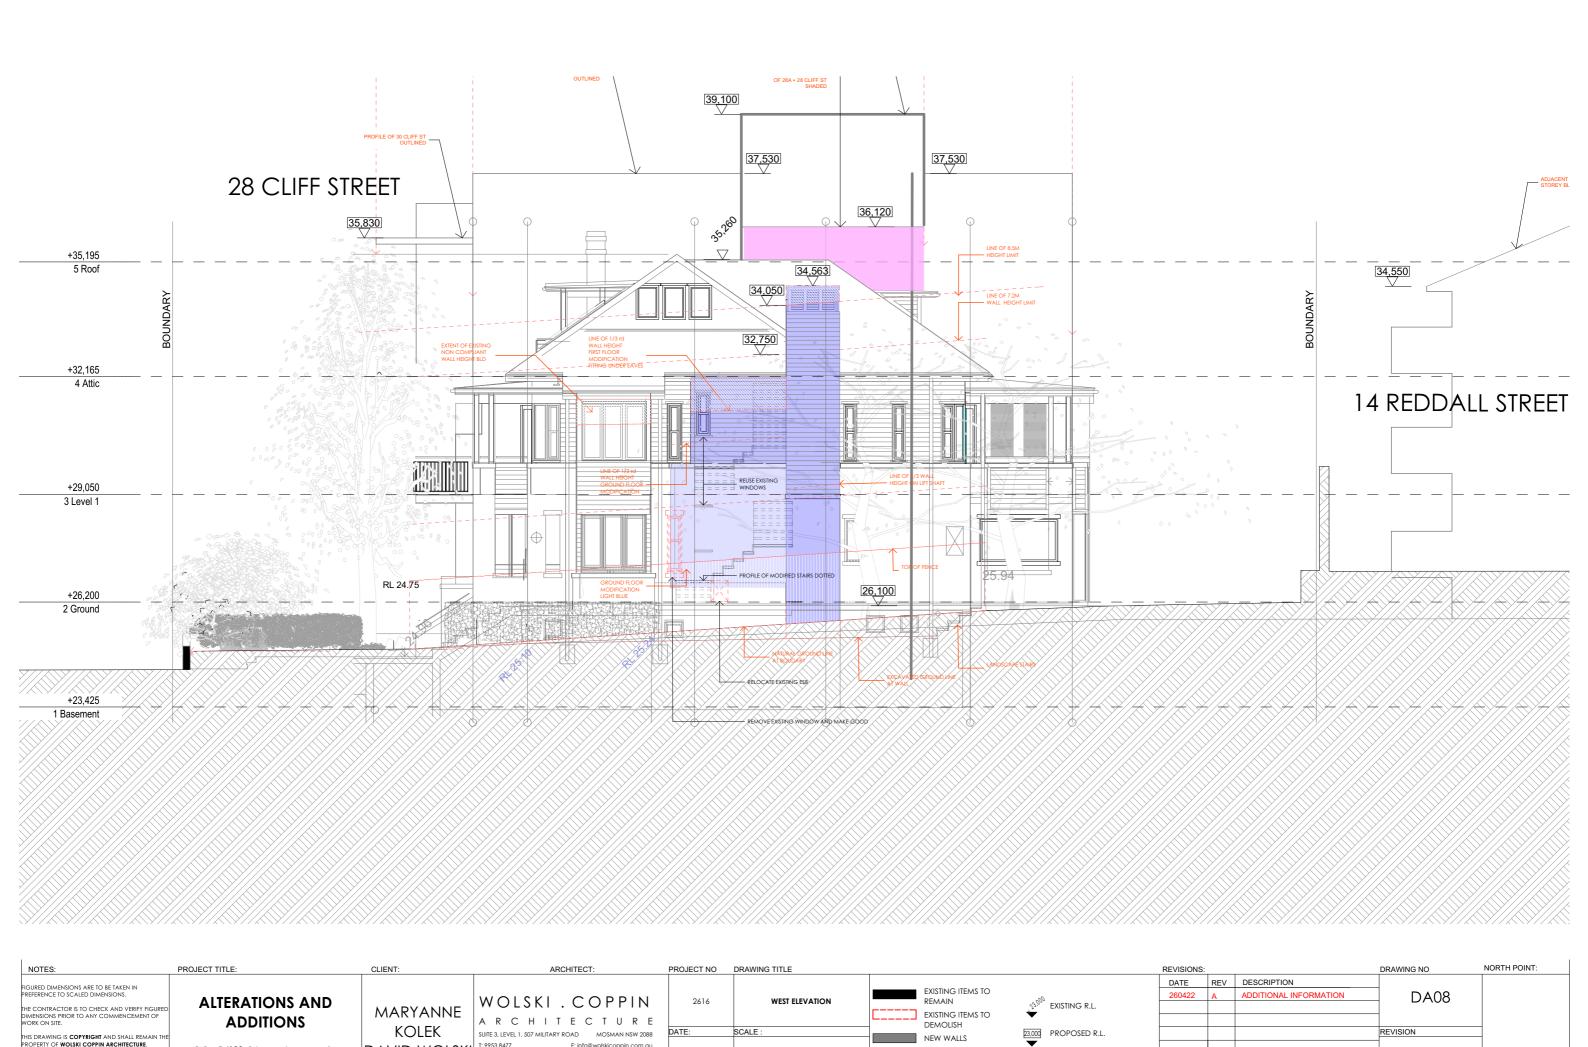

1:100

NSW ARB No. 5297

26/04/2022

NEW WALLS

WITH EXISTING


EXTENT OF NEW WORKS

HIS DRAWING IS COPYRIGHT AND SHALL REMAIN T ROPERTY OF WOLSKI COPPIN ARCHITECTURE.


28 Cliff Street Manly

Sydney NSW


DAVID WOLSKI T: 9953 8477 DAVID WOLSKI

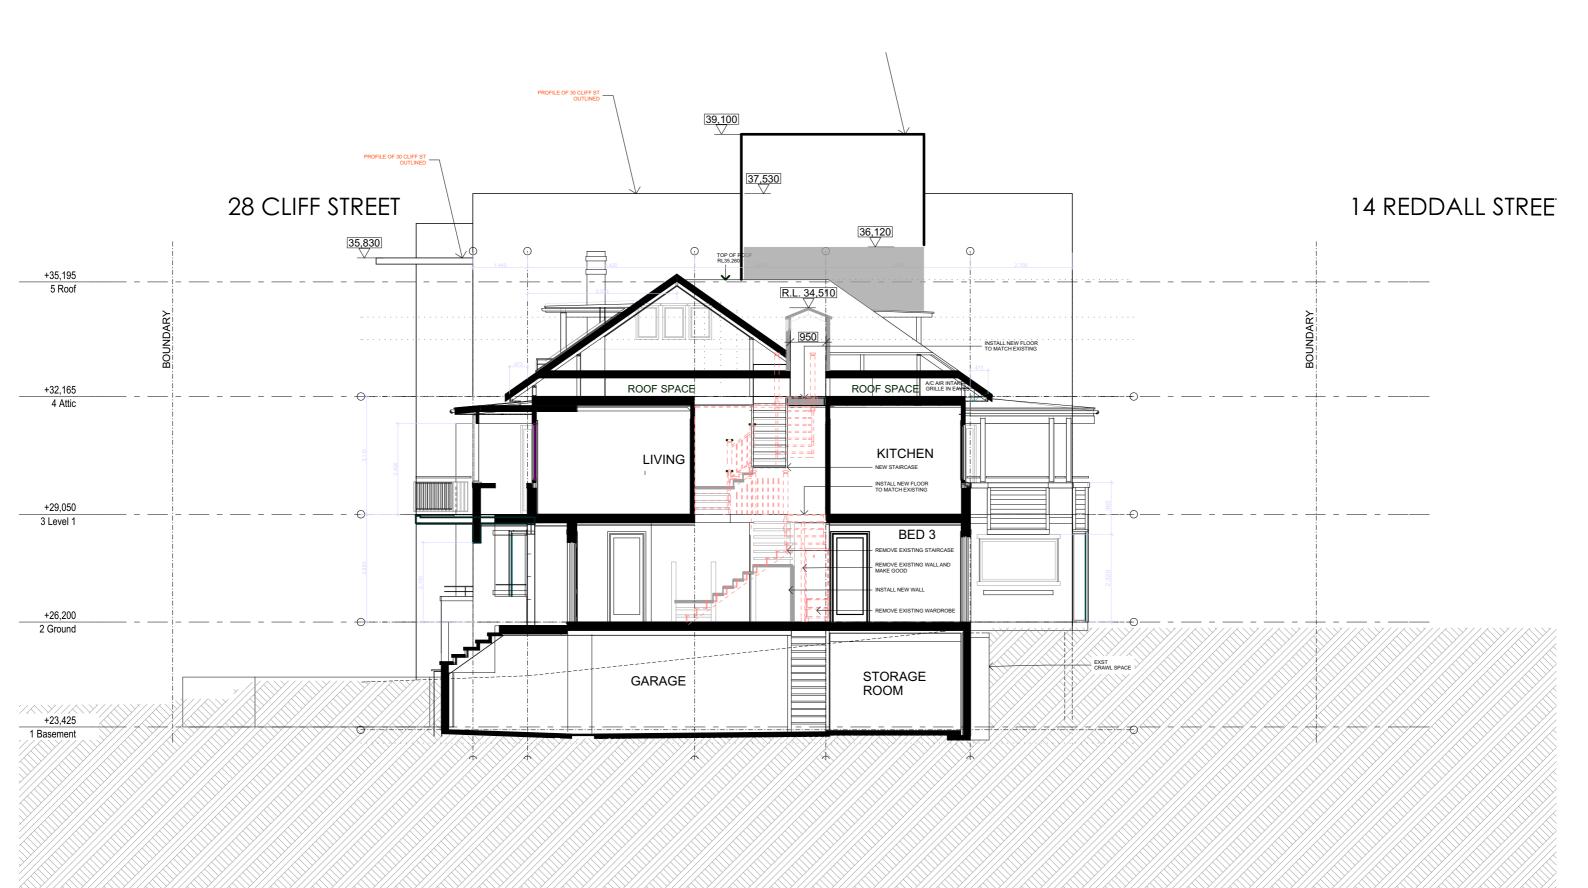

NOTES:	PROJECT TITLE:	CLIENT:	ARCHITECT:	PROJECT NO	DRAWING TITLE		REVISIONS:	DRAWING NO	NORTH POINT:
FIGURED DIMENSIONS ARE TO BE TAKEN IN PREFERENCE TO SCALED DIMENSIONS. THE CONTRACTOR IS TO CHECK AND VERIFY FIGURED DIMENSIONS PRIOR TO ANY COMMENCEMENT OF WORK ON SITE.	ALTERATIONS AND ADDITIONS	MARYANNE KOLEK	WOLSKI. COPPIN ARCHITECTURE	2616	SECTION AA	EXISTING ITEMS TO REMAIN EXISTING ITEMS TO DEMOLISH EXISTING R.L.	DATE REV DESCRIPTION 260422 A ADDITIONAL INFORMATION	DA09	
THIS DRAWING IS COPYRIGHT AND SHALL REMAIN THE PROPERTY OF WOLSKI COPPIN ARCHITECTURE.	28 Cliff Street Manly Sydney NSW	DAVID WOLSKI	SUITE 3, LEVEL 1, 507 MILITARY ROAD MOSMAN NSW 2088 T: 9953 8477 E: info@wolskicoppin.com.au DAVID WOLSKI NSW ARB No. 5297	26/04/2022	1:100 @A3	NEW WALLS PROPOSED R.L. EXTENT OF NEW WORKS WITH EXISTING	J.\Projects2221\Pending\28. CIH 51 2616\1. Archicod\28 CIH Sheet Lift Addition 250422 pln	A	

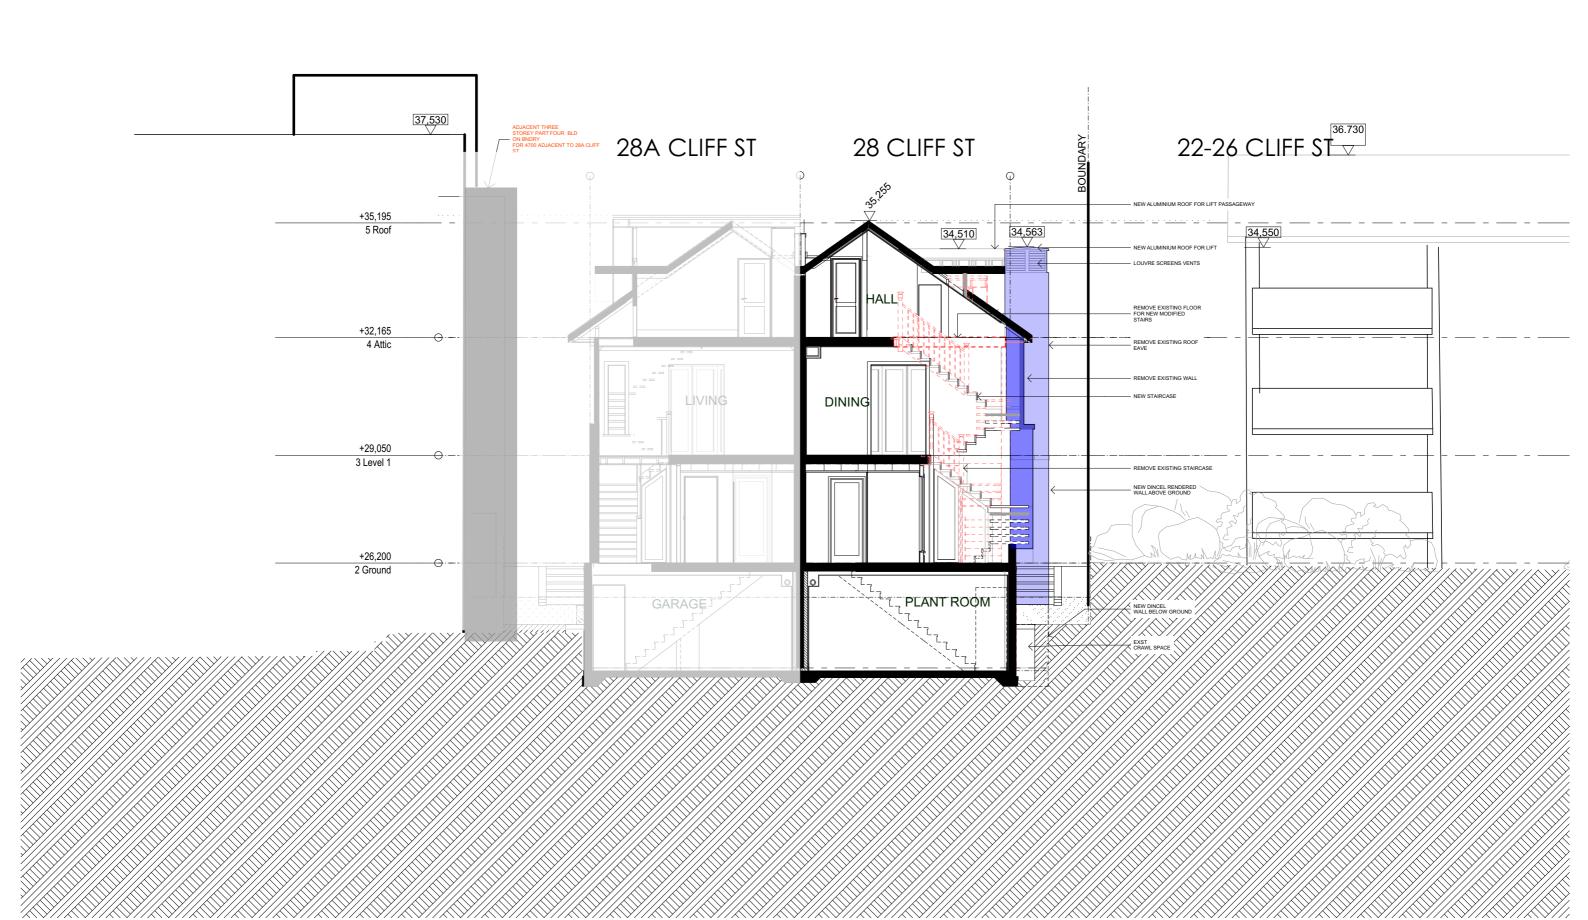

PROJECT TITLE: CLIENT: PROJECT NO DRAWING TITLE REVISIONS: DATE REV DESCRIPTION EXISTING ITEMS TO DA10 **ALTERATIONS AND** WOLSKI . COPPIN SECTION BB ≥3,000 EXISTING R.L. MARYANNE EXISTING ITEMS TO DEMOLISH **ADDITIONS** ARCHITECTURE **KOLEK** PROPOSED R.L. REVISION S DRAWING IS COPYRIGHT AND SHALL REMAIN T OPERTY OF WOLSKI COPPIN ARCHITECTURE. NEW WALLS 28 Cliff Street Manly DAVID WOLSKI DAVID WOLSKI 1:100 NSW ARB No. 5297 26/04/2022 WITH EXISTING Sydney NSW

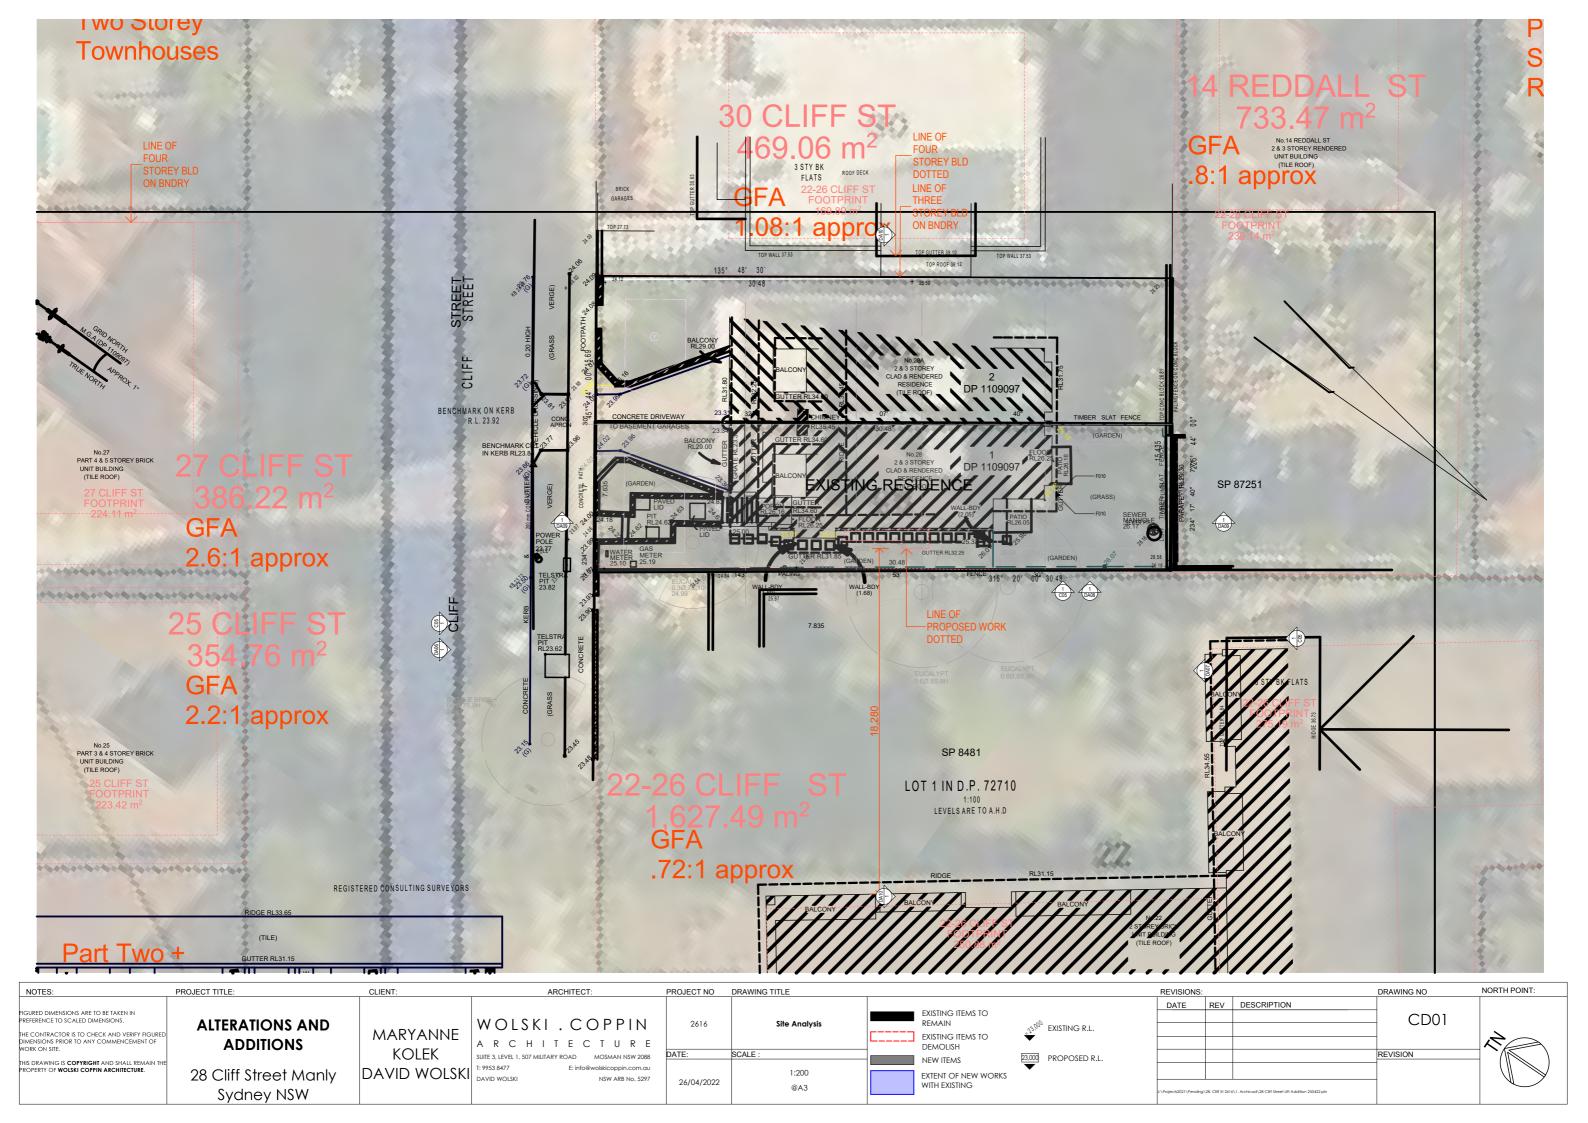




GROSS FLOOR AREA CALCULATIONS

Site Area: 237m²


		207111
Council Required	Existing	Proposed area
(FSR 0.75:1)	69m²	69m²
= 178m ²	55m²	56.7m²
	29m²	31.7m²
	153m² (0.64.5:1)	156.4m² (0.66:1)
	Required	Required 69m² (FSR 0.75:1) = 178m² 55m² 29m²

1 Ground GFA

NOTES:	PROJECT TITLE:	CLIENT:	ARCHITECT:	PROJECT NO	DRAWING TITLE		REVISIONS:		DRAWING NO	NORTH POINT:
FIGURED DIMENSIONS ARE TO BE TAKEN IN PREFERENCE TO SCALED DIMENSIONS. THE CONTRACTOR IS TO CHECK AND VERIFY FIGURED DIMENSIONS PRIOR TO ANY COMMENCEMENT OF	ALTERATIONS AND ADDITIONS	MARYANNE	WOLSKI . COPPIN	2616	GFA COMPLIANCE DIAGRAMS	EXISTING BUILDING FOOTPRINT	DATE F	EV DESCRIPTION	C01	4
WORK ON SITE. THIS DRAWING IS COPYRIGHT AND SHALL REMAIN THE PROPERTY OF WOLSKI COPPIN ARCHITECTURE.	28 Cliff Street Manly Sydney NSW KOLEK DAVID WOLSK	SUITE 3, LEVEL 1, 507 MILITARY ROAD MOSMAN NSW 2088	DATE: 26/04/2022	SCALE: 1:100 @A3	EXTENT OF NEW WORKS WITH EXISTING EXTENT OF REPEATED NEW WORKS WITH EXISTING	J:\Projects2021\Pending\28.	SIF 51 2416\1. Archicod\28 CIHF Sheet Lift Addition 259-G2 pln	REVISION		

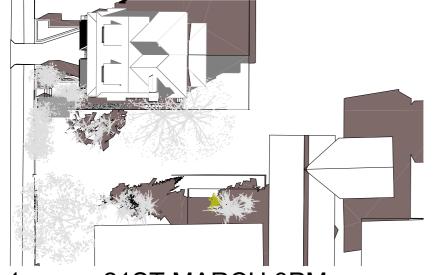

1 21ST MARCH 3PM

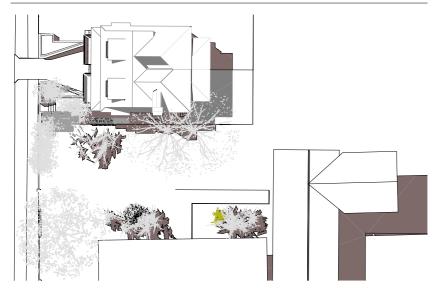


1 21ST MARCH 12PM






21ST MARCH 9AM SHADOW ONTO ADJOINING PROPERTY 22-26 CLIFF STREET

PROJECT TITLE: PROJECT NO DRAWING TITLE C03 **ALTERATIONS AND** WOLSKI . COPPIN SHADOW DIAGRAMS MARYANNE **ADDITIONS** ARCHITECTURE **KOLEK** REVISION DAVID WOLSKI T: 9953 8477 DAVID WOLSKI 28 Cliff Street Manly 1:100, 1:535.90 26/04/2022 Sydney NSW

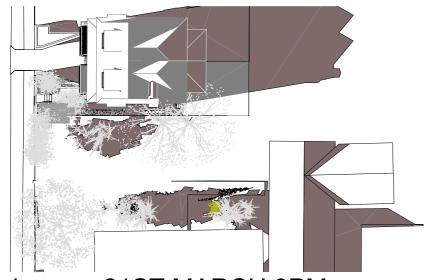

21ST MARCH 3PM

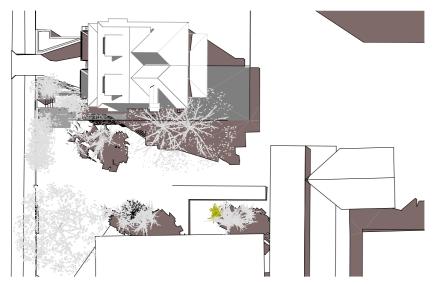

21ST JUNE 12PM




Sydney NSW





21ST JUNE 9AM SHADOW ONTO ADJOINING PROPERTY 22-26 CLIFF **STREET**


PROJECT TITLE: C04 **ALTERATIONS AND** WOLSKI . COPPIN SHADOW DIAGRAMS 1 MARYANNE **ADDITIONS** ARCHITECTURE **KOLEK** REVISION DAVID WOLSKI T: 9953 8477
DAVID WOLSKI 28 Cliff Street Manly 1:100, 1:535.90, 1:184.17


26/04/2022

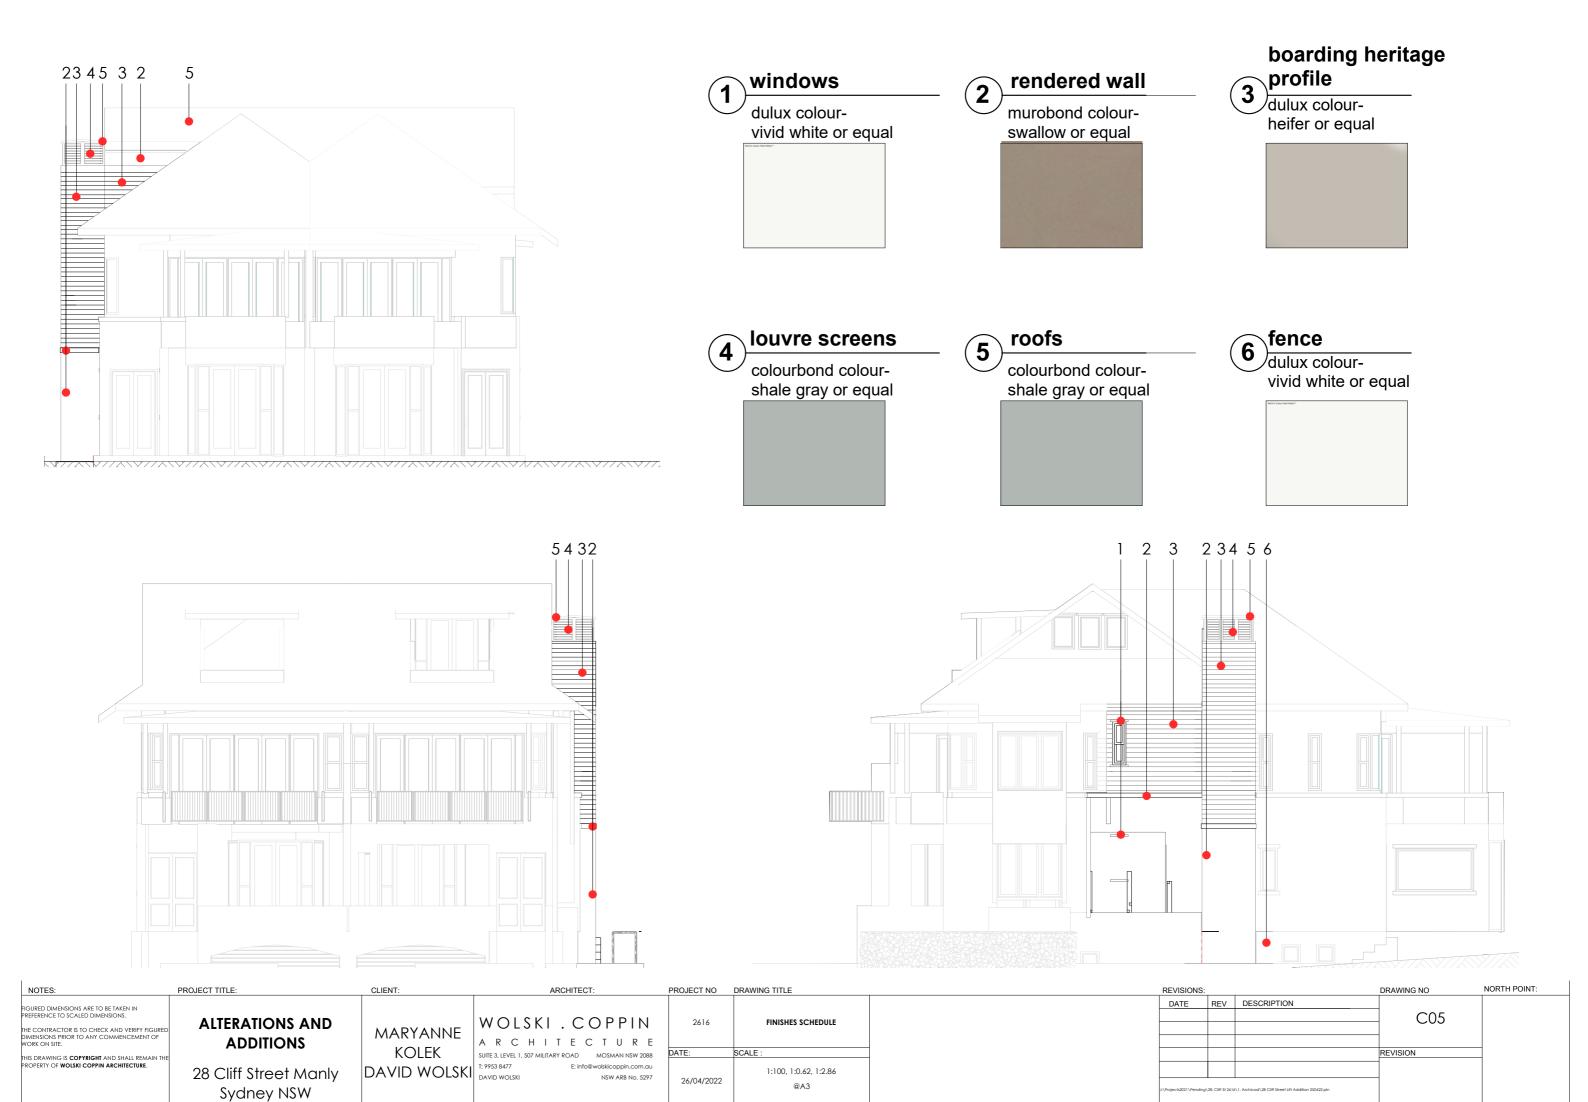

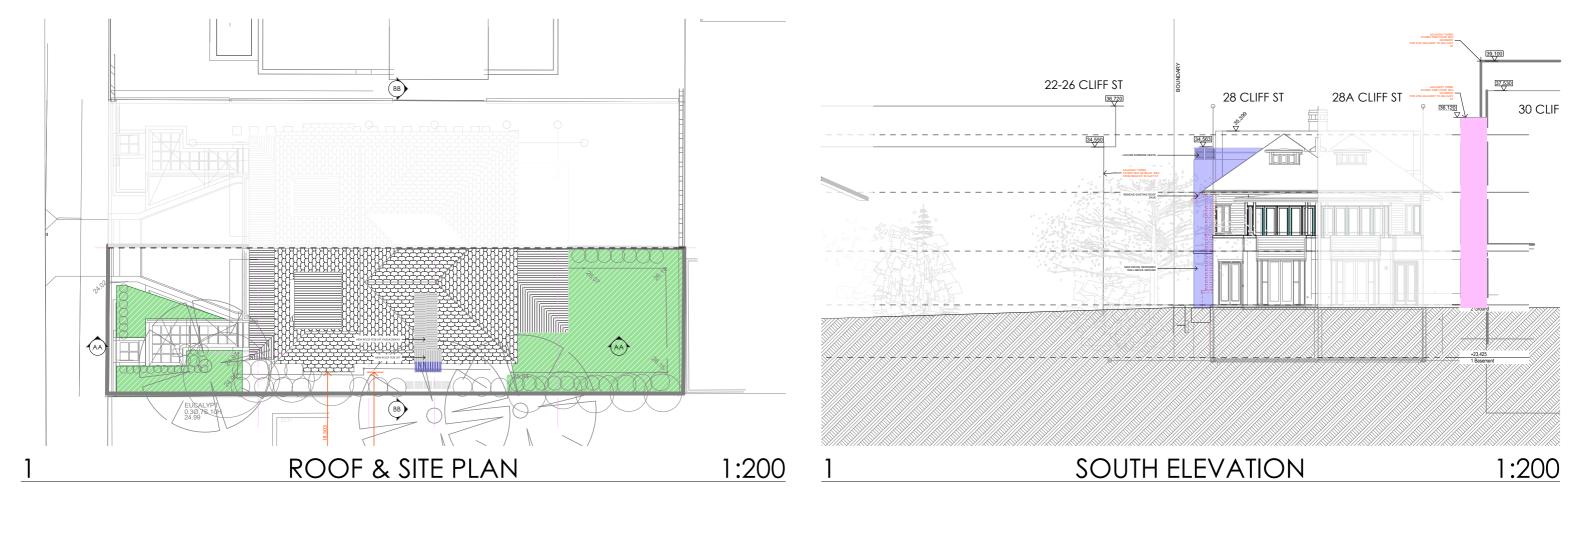

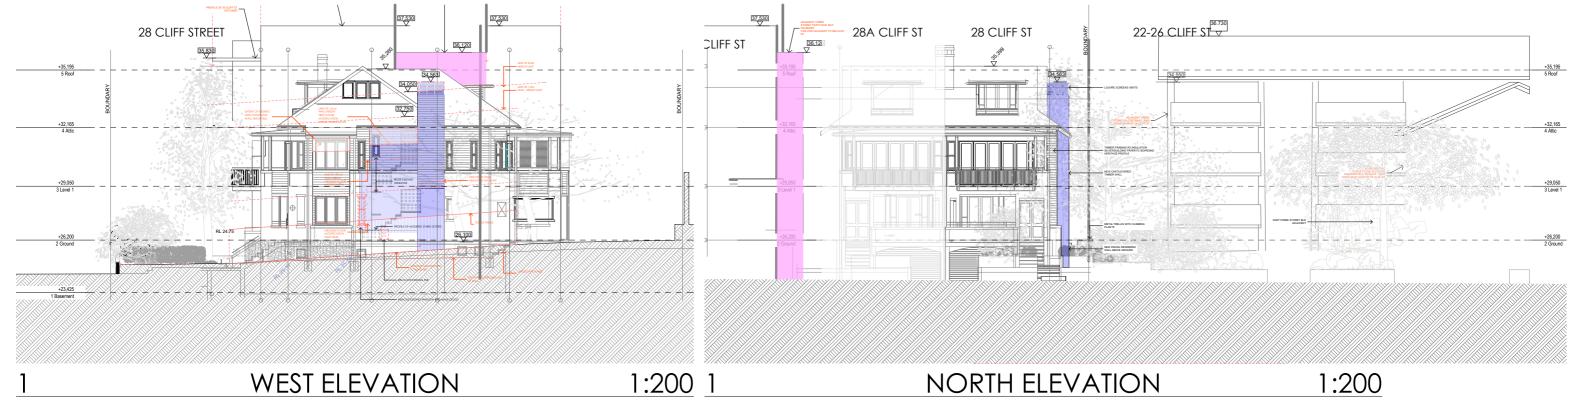

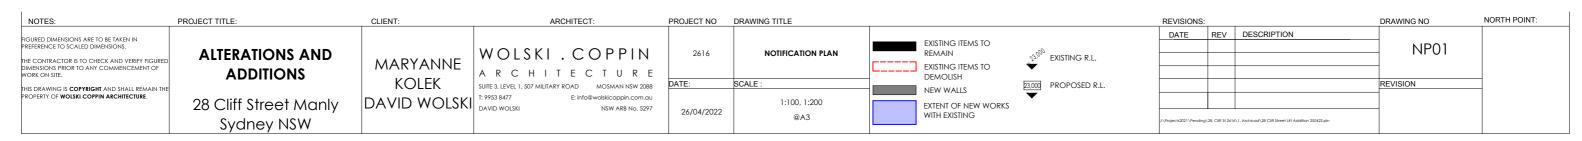

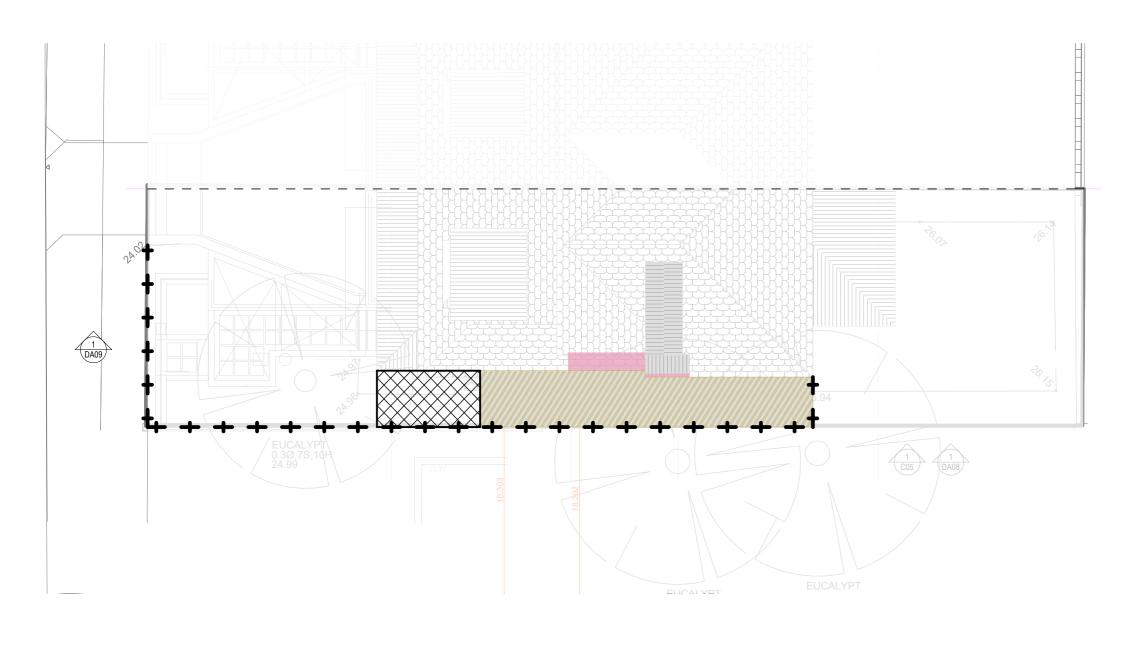



SEDIMENT CONTROL

All precautions shall be taken by the contractor to prevent the transportation of material from the site area by wind, stormwater runoff or artificial means. The site shall be watered in dry periods and should clear areas become barren, then these areas are to be turf and watered to promote grass cover. The sediment control fabric fences and hay bales indicated on the plan shall be taken a minimum protection where required. Support measures such as hay bales shall be used in areas of steep slops, stream flows and kerb gully inlet pits.

PROCEDURE FOR SILTATION CONTROL DURING CONSTRUCTION

- 1. Construct silt trap fence, sediment catment basin and wash down tap located near exit
- 2. Commence construction providing drainage from excavations to sediment catchment basin
- 3. Should seidment basin fill to within 30% of capacity remove silt from basin with pump out tanker and despose of an approved waste site
- 4. Provide site watering shoudl wind erosion occur
- 5. Carry out daily site inspections of silt fences and hay bale barriers to ensure all are in working order
- 6. Reposition silt fences and hale bales when required to complete construction and ground works
- 7. Remove silt fences and hay bales only when construction and landscaping is 100% finished
- 8. The contractor shall be responsible for conforming to al existing legislation under the ENVIRONMENTAL OFFENCES & PENALTIES ACT 1989 as amended and CLEAN WATERS ACT 1995 as amended

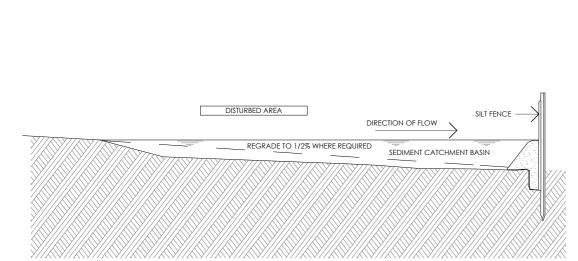

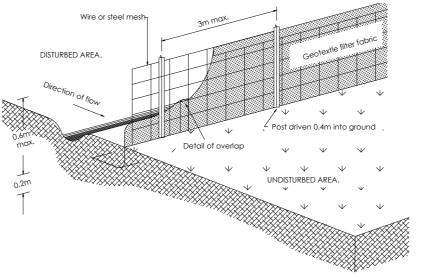

TYPICAL SECTION AT SEDIMENT CATCHMENT BASIN

N.T.S

SILT FENCE DETAIL N.T.S

PROJECT TITLE: NOTES: CLIENT: ARCHITECT: PROJECT NO DRAWING TITLE DRAWING NO REVISIONS DATE REV DESCRIPTION GURED DIMENSIONS ARE TO BE TAKEN IN EFERENCE TO SCALED DIMENSIONS. **ALTERATIONS AND** SEDIMENT EROSION PLAN WOLSKI. COPPIN MARYANNE **ADDITIONS** ARCHITECTURE **KOLEK** AREA TO BE DISTURBED NOT TO SCALE DATE: SCALE REVISION SUITE 3, LEVEL 1, 507 MILITARY ROAD MOSMAN NSW 2088 IS DRAWING IS COPYRIGHT AND SHALL REMAIN T COPERTY OF WOLSKI COPPIN ARCHITECTURE. E: info@wolskicoppin.com.au DAVID WOLSKI T: 9953 8477 1:100, 1:123.10, 1:37.29 28 Cliff Street Manly NSW ARB No. 5297 SEDIMENT CATCHMENT BASIN WITH MINIMUM VOLUME 26/04/2022 Sydney NSW