


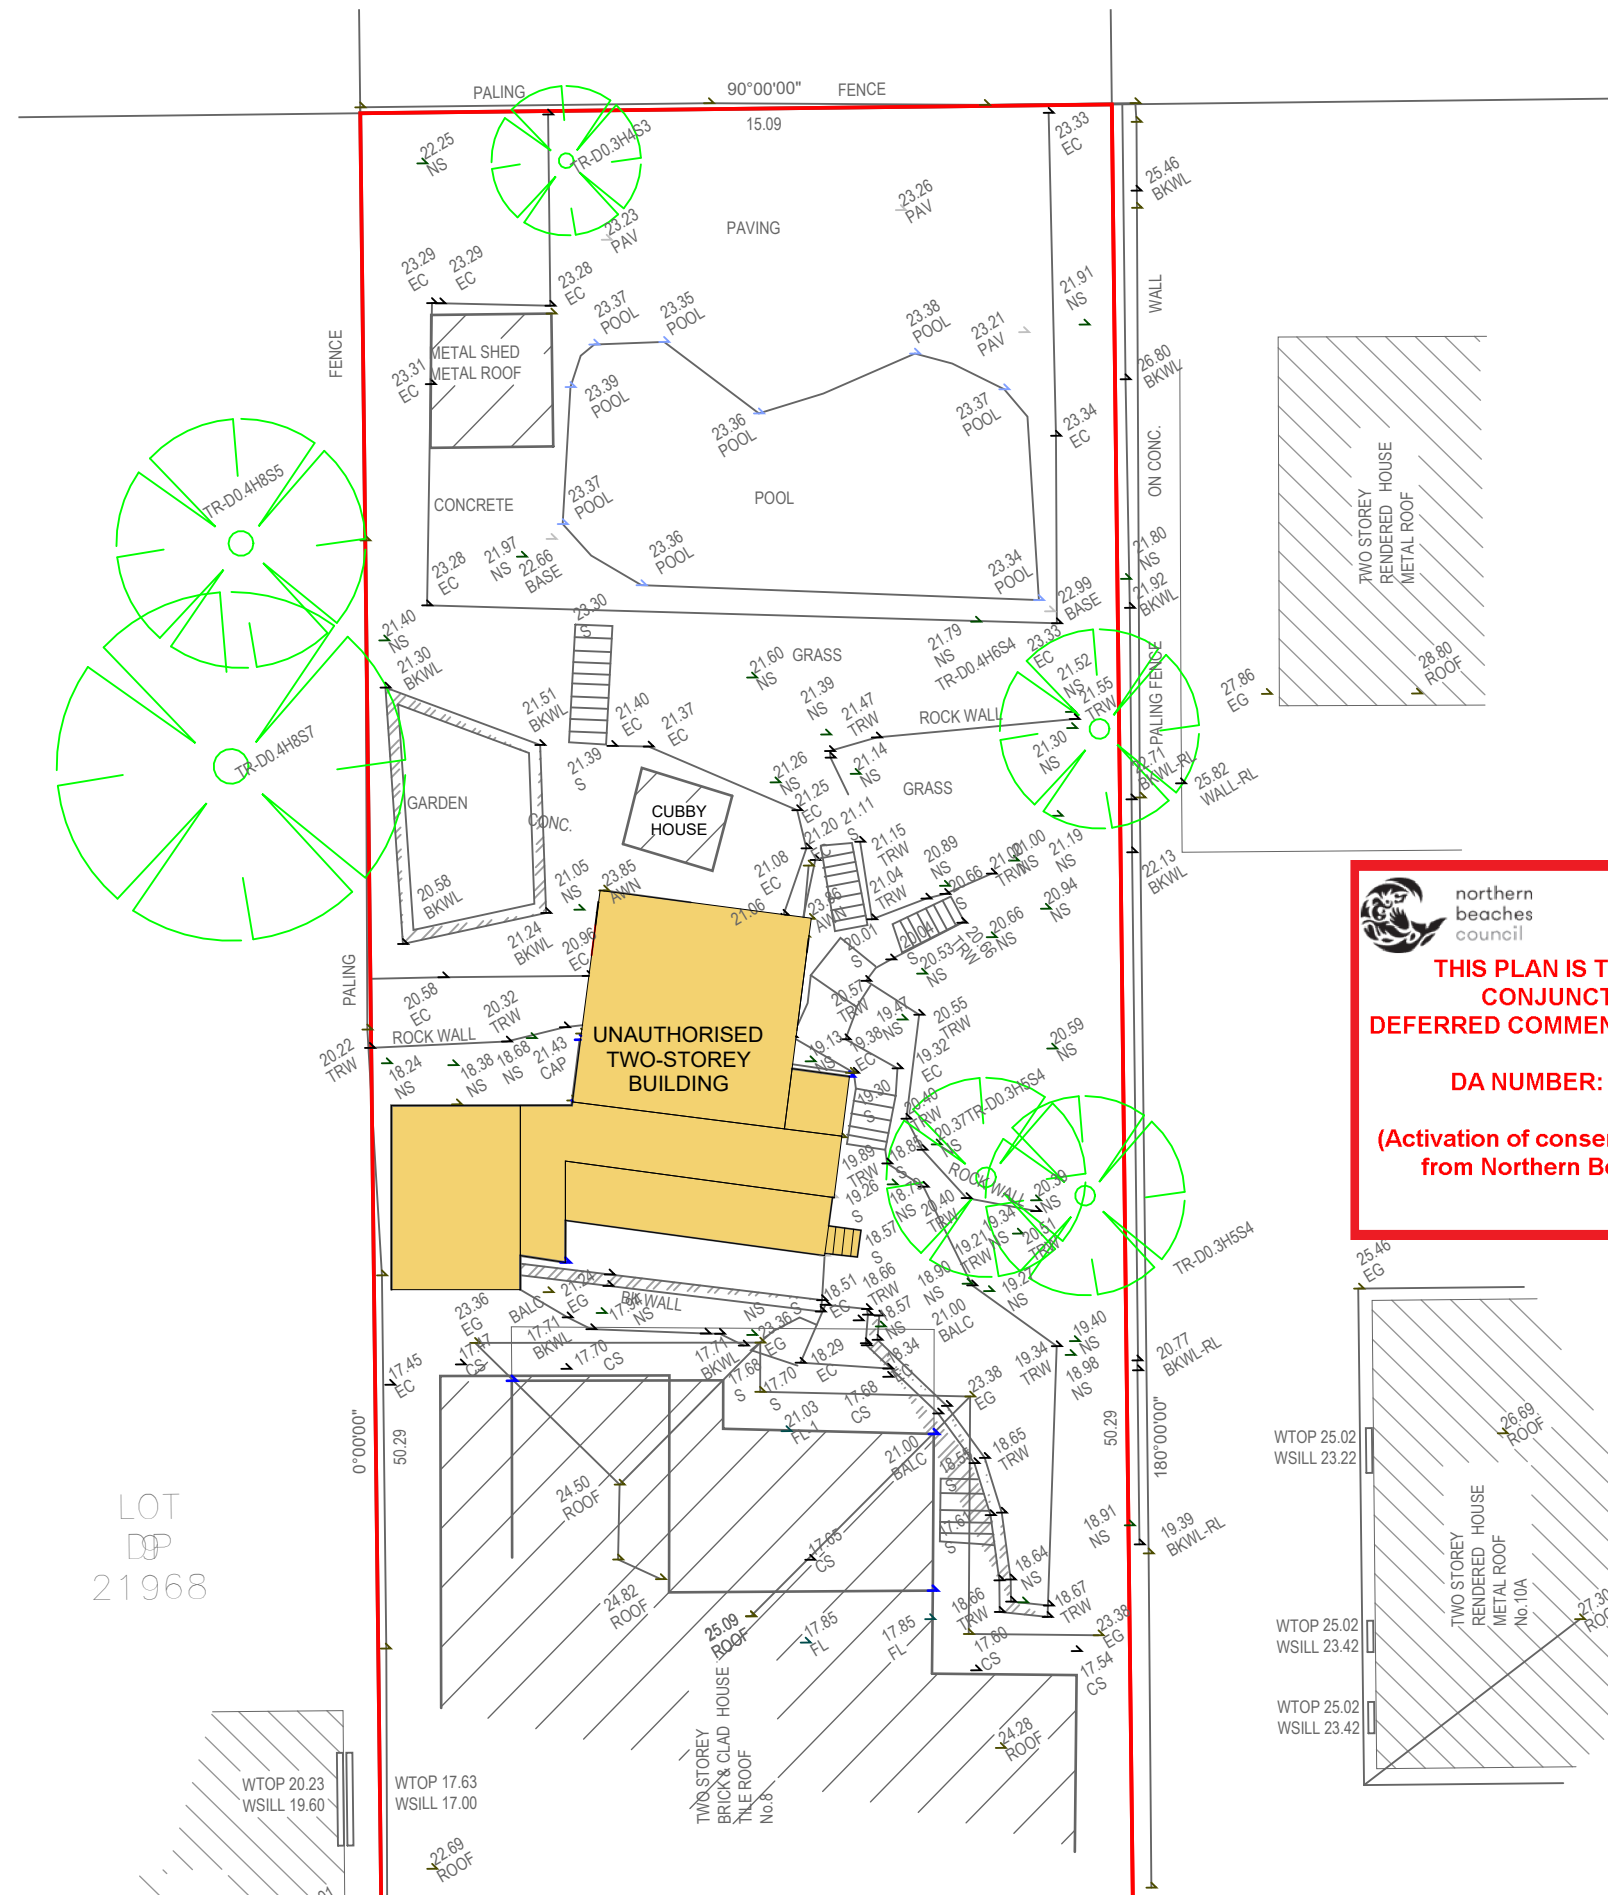

 northern beaches council

THIS PLAN IS TO BE READ IN CONJUNCTION WITH DEFERRED COMMENCEMENT CONSENT


DA NUMBER: DA2023/1424



(Activation of consent must be obtained from Northern Beaches Council)

LEGEND:

 DENOTES UNAUTHORISED TWO-STOREY BUILDING

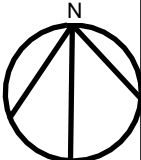

AMENDMENTS			 PO BOX 1749 BONDI JUNCTION NSW 1355 PHONE: 0419 438 956 EMAIL: info@coronaprojects.com	DRAWING:	PROJECT:	SHEET No	
				SITE PLAN	CHANGE OF USE	1	
				SCALE:	ADDRESS:	DATE:	
				1:150 @ A3	8 TAYLOR ST, NORTH CURL CURL	SEP 2023	

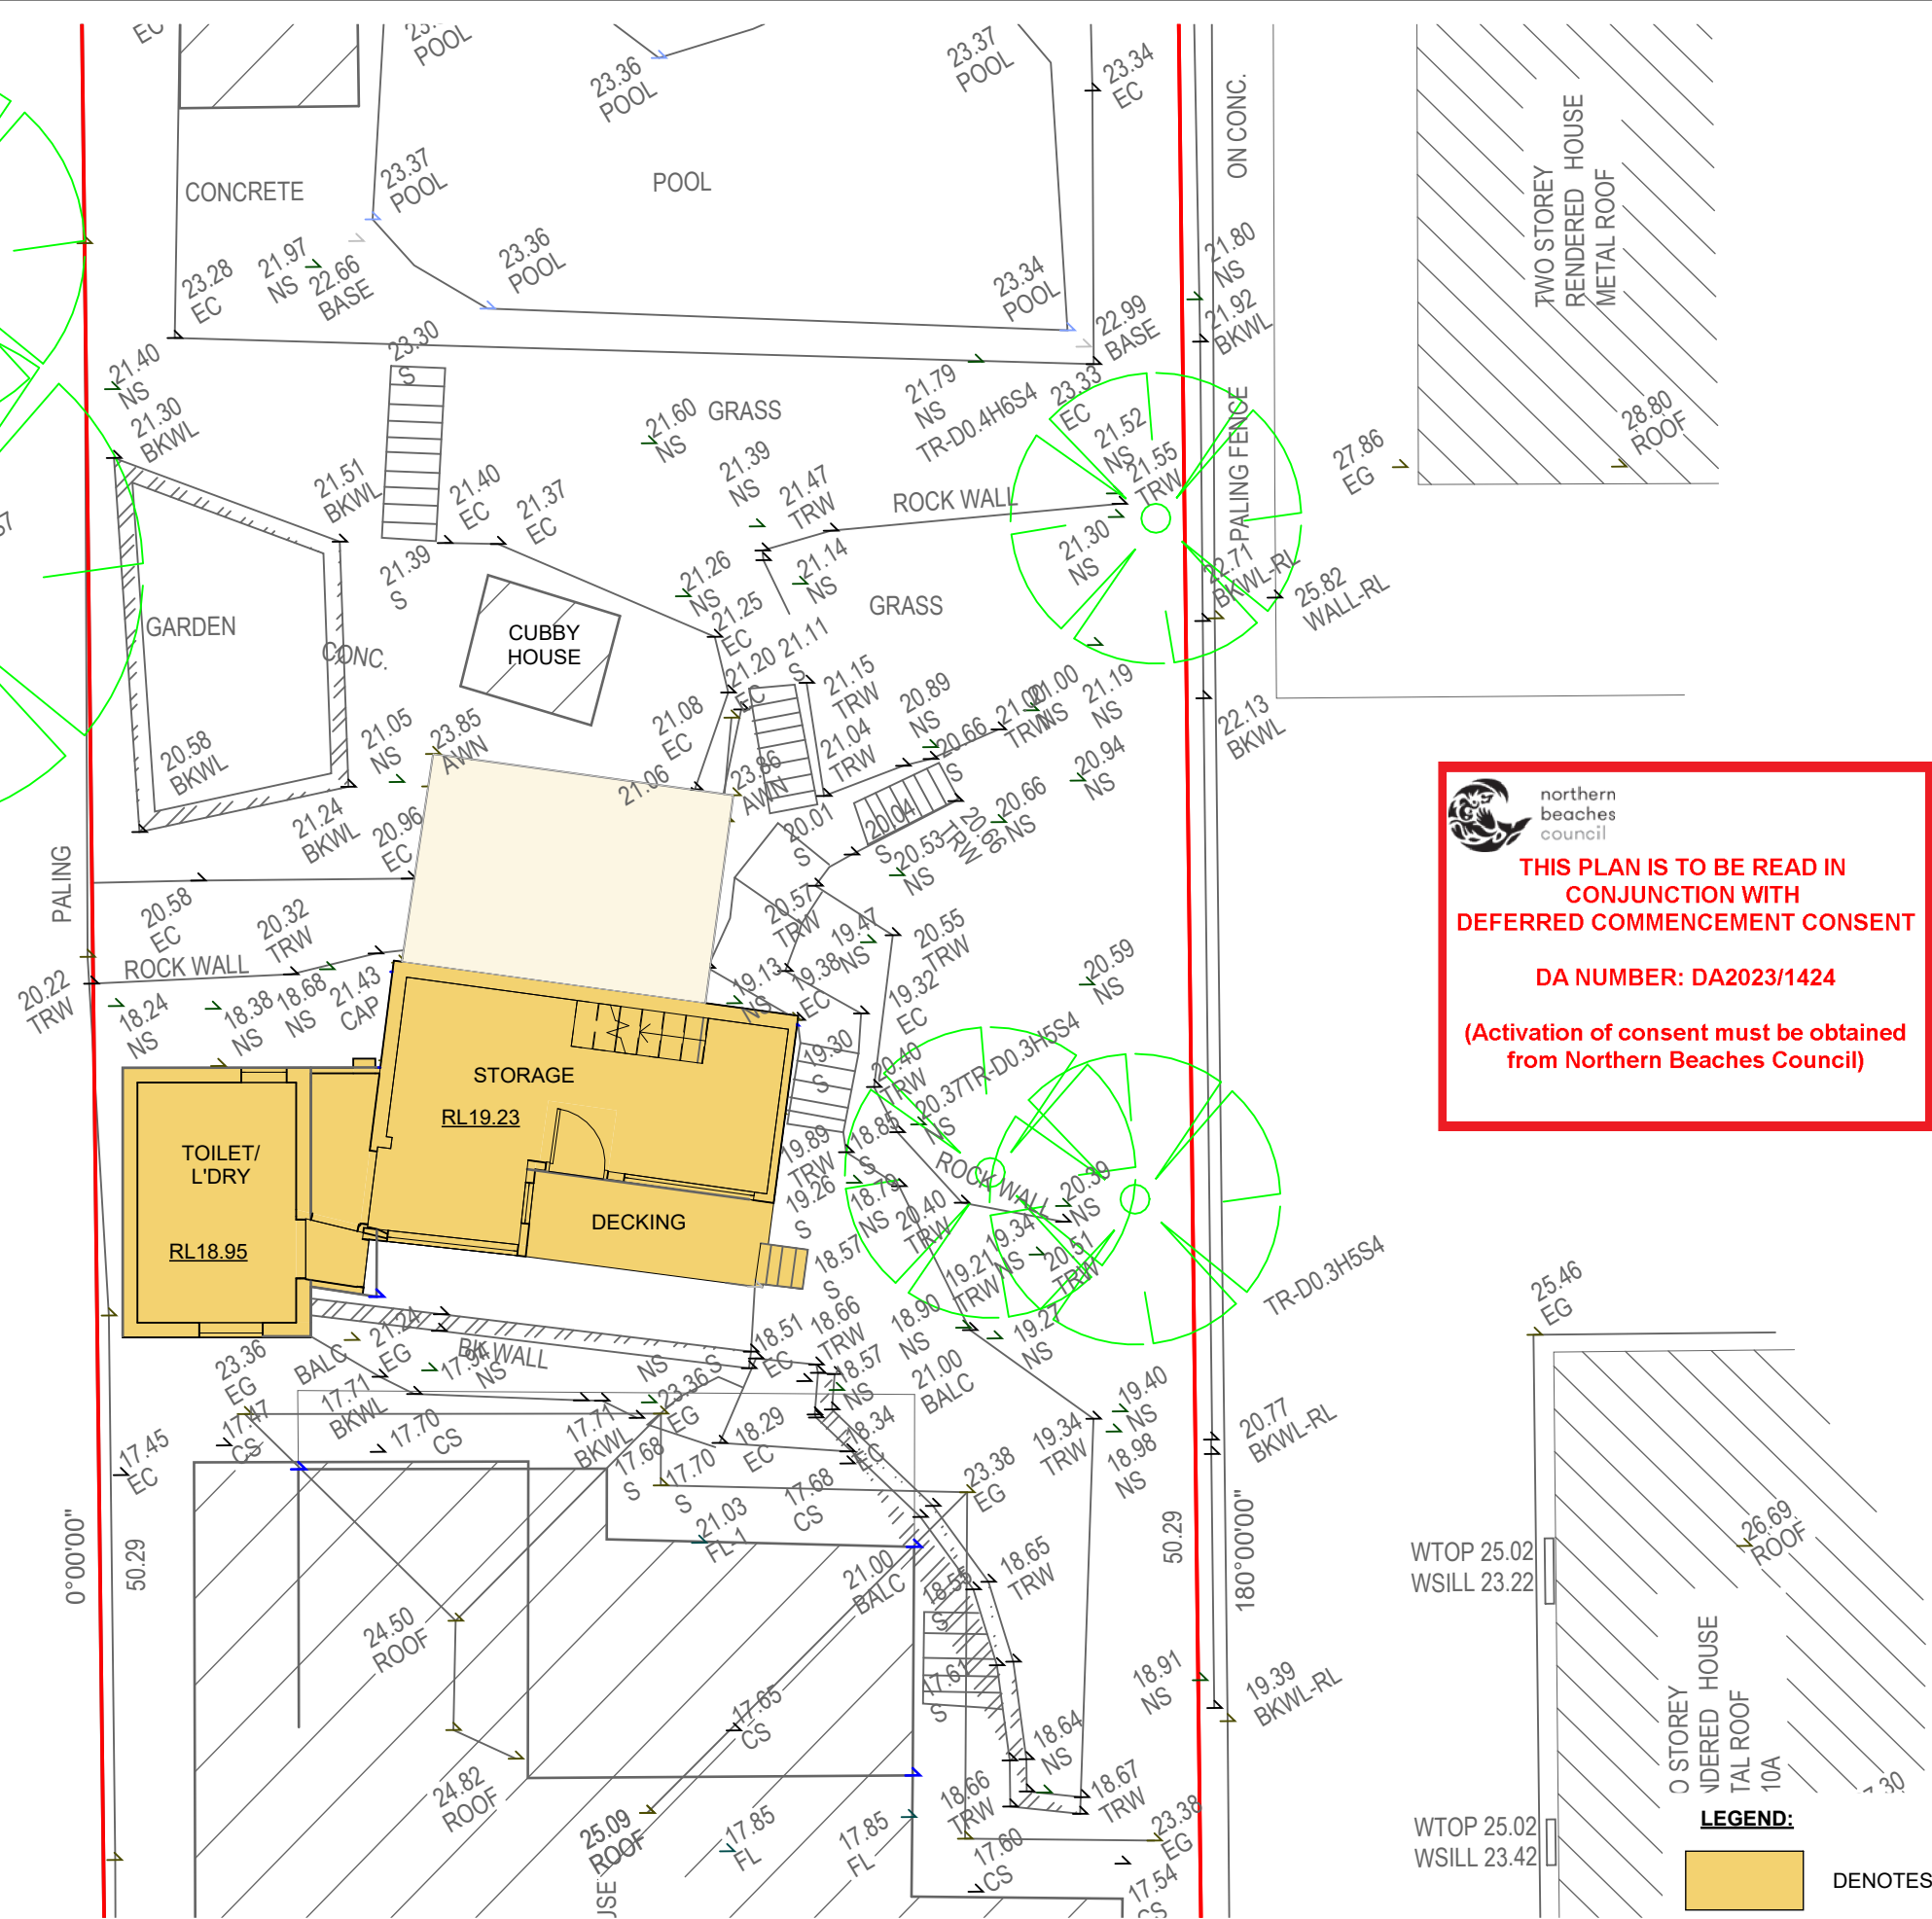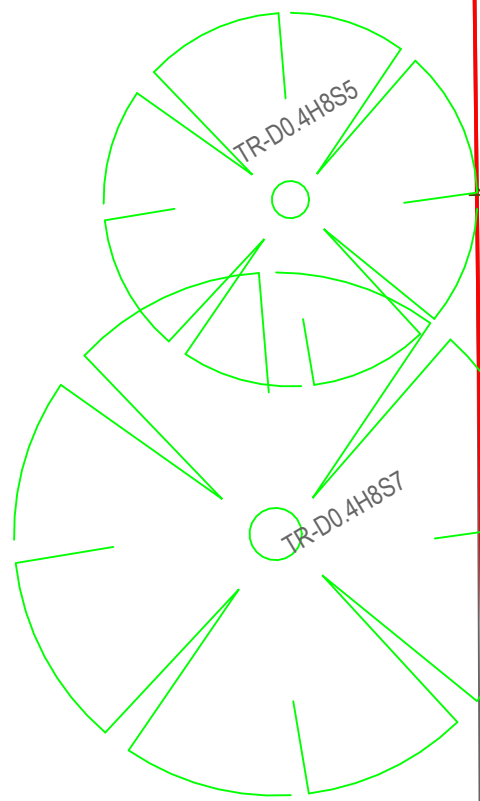

LOT
DPP
21968



AMENDMENTS

THE WORK IS TO BE COMPLETED WITH THE BUILDING CODE OF AUSTRALIA, SAA CODES AND RELEVANT BY LAWS
THE BUILDING MANUFACTURER SHALL CHECK AND VERIFY ALL DIMENSIONS, RL, GRADING AND CONSTRUCTION METHODS PRIOR TO COMMENCEMENT OF WORK.
PREFERENCES OF DIMENSIONED MEASUREMENTS TO BE TAKEN OVER SCALED MEASUREMENTS.
THESE DRAWINGS HAVE BEEN PREPARED BY CORONA PROJECTS AND REMAIN THE PROPERTY OF THE ABOVE NAMED PARTY.
THESE DRAWINGS ARE NOT TO BE USED IN ANY WAY WITHOUT THE PERMISSION OF CORONA PROJECTS AND ARE SUBJECT TO COPYRIGHT LAWS.
A COPY OF THIS PLAN IS TO BE SUBMITTED BY THE PROPRIETOR TO THE WATERBOARD FOR APPROVAL AS REQUIRED BY THE LOCAL COUNCIL.
DESIGN INTENT ONLY - NOT FOR CONSTRUCTION.

 **Corona projects**
PO BOX 1749 BONDI JUNCTION NSW 1355
PHONE: 0419 438 956
EMAIL: info@coronaprojects.com

DRAWING:
GROUND FLOOR PLAN


SCALE:
1:100 @ A3


PROJECT:
CHANGE OF USE

ADDRESS:
8 TAYLOR ST,
NORTH CURL CURL


SHEET No
2

DATE:
SEP 2023

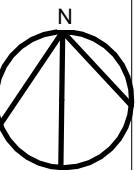


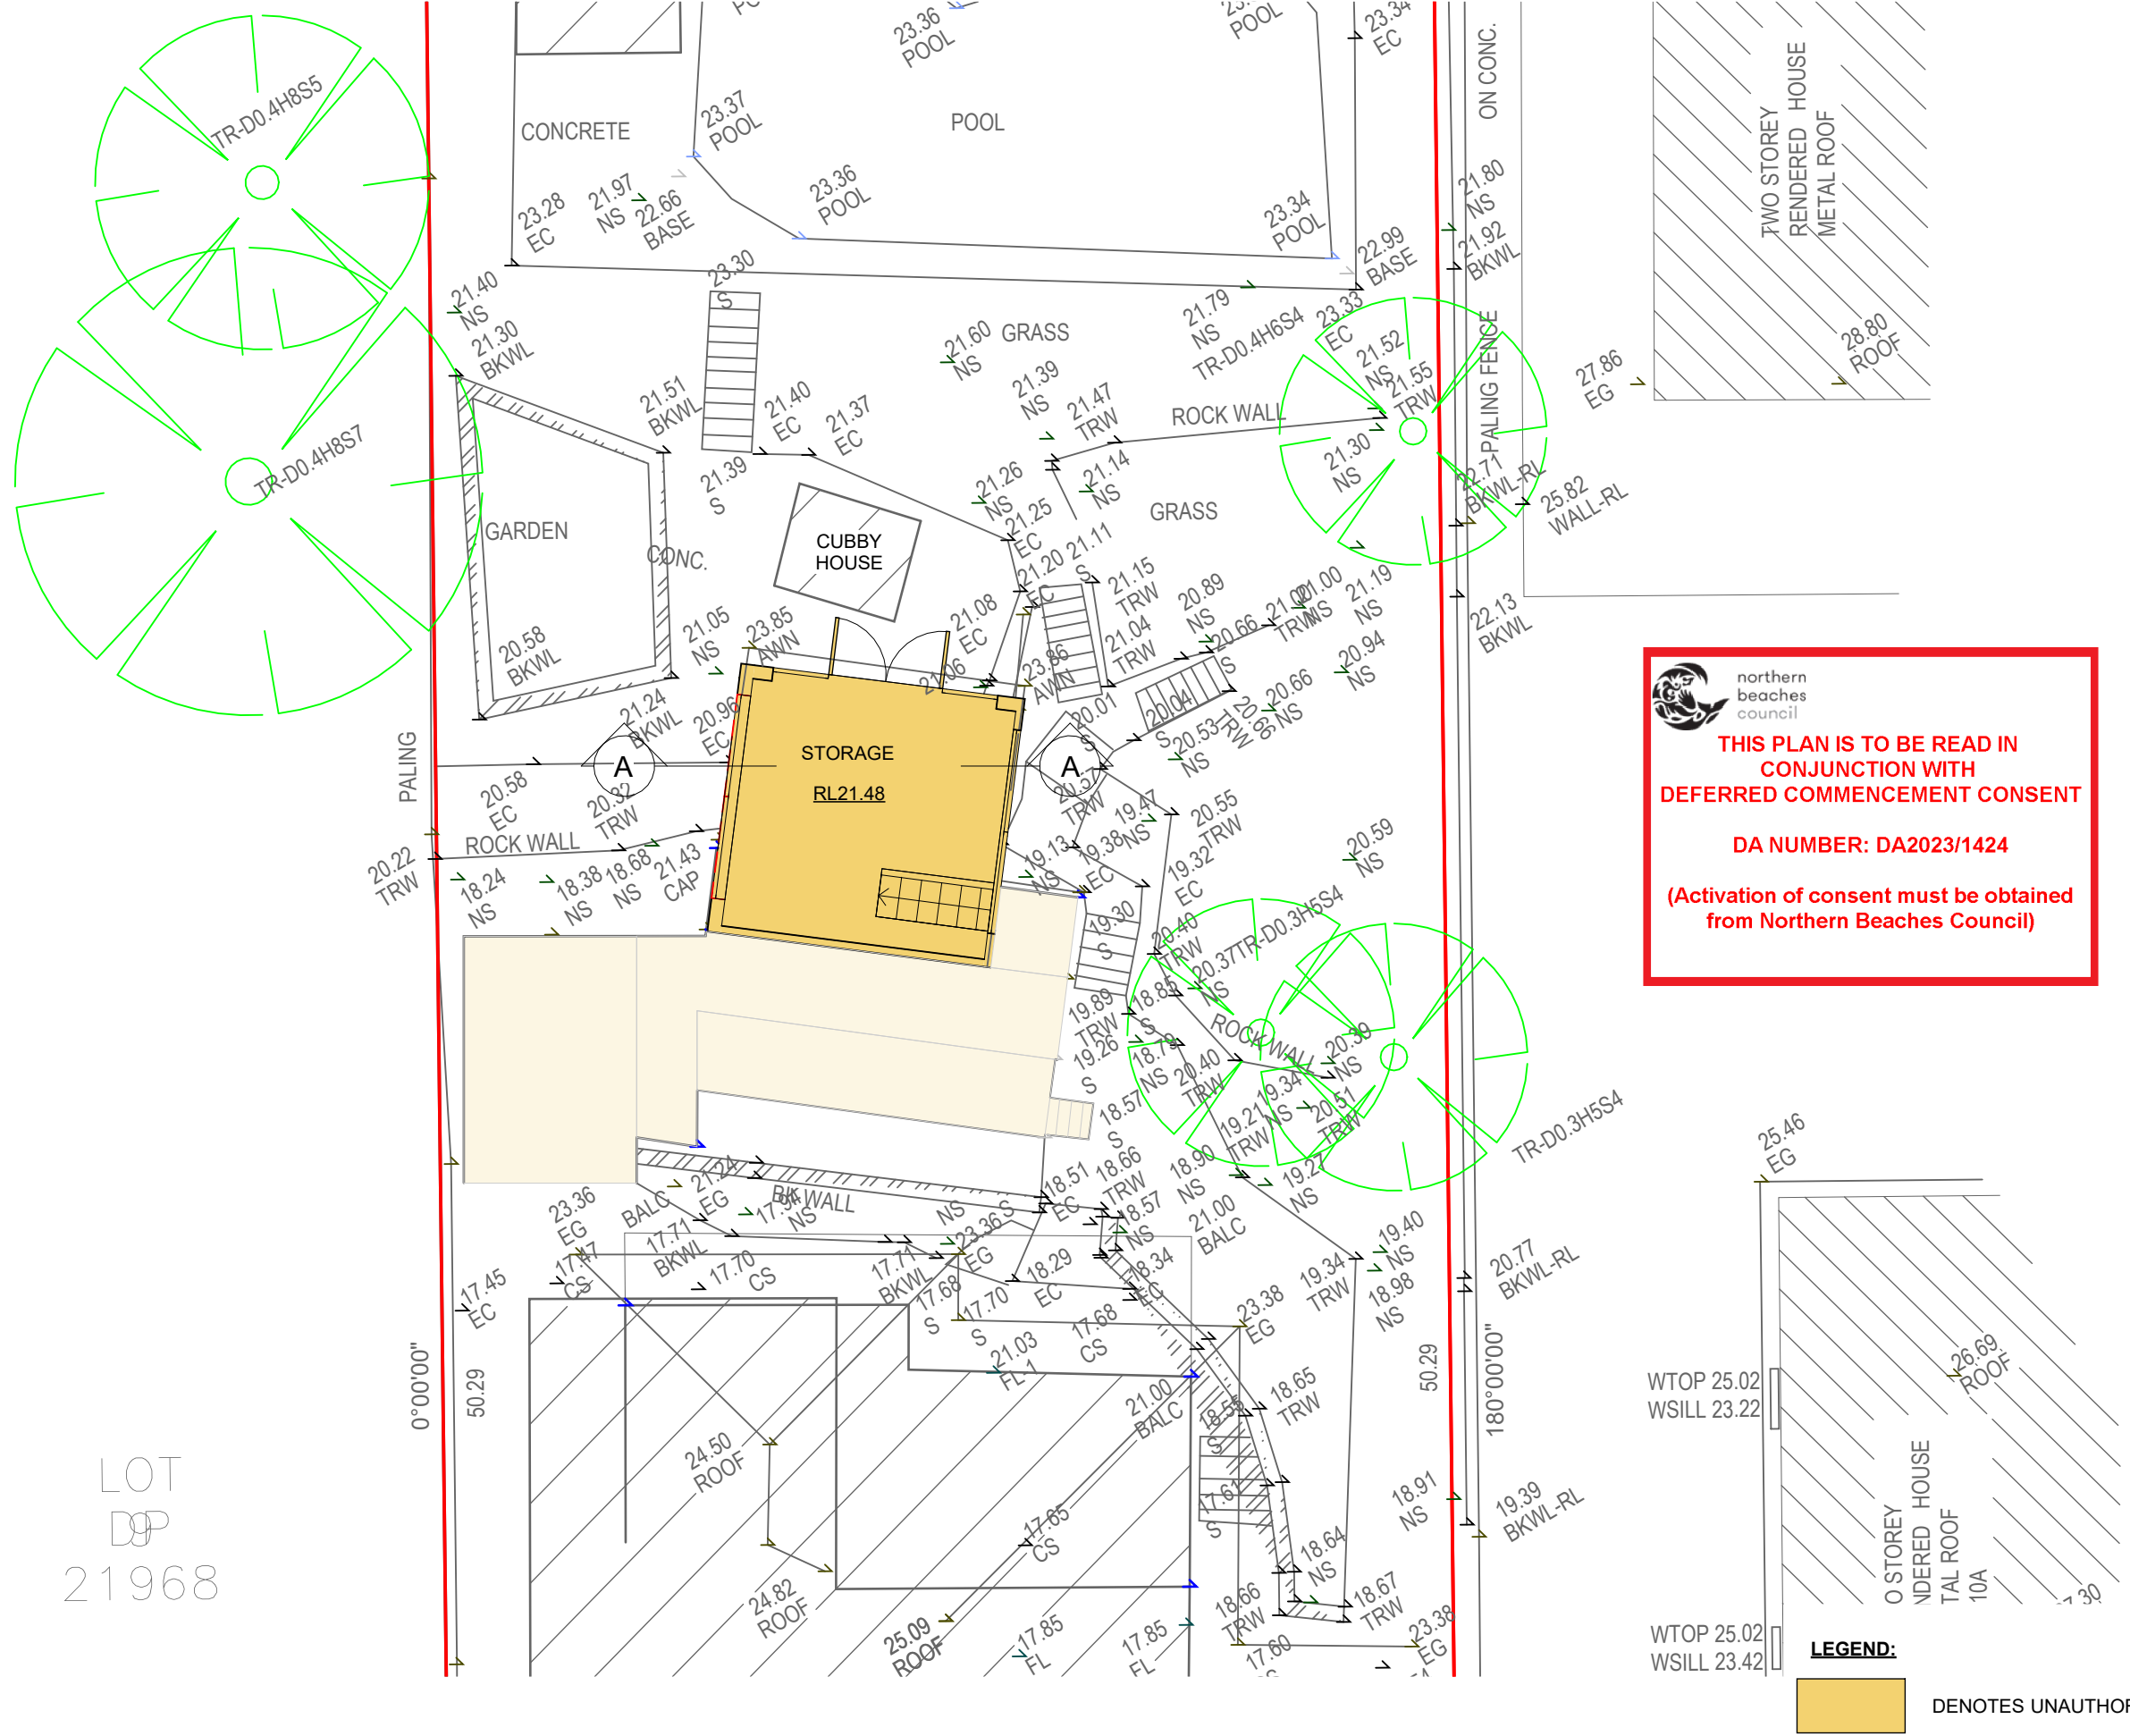

AMENDMENTS			Corona projects PO BOX 1749 BONDI JUNCTION NSW 1355 PHONE: 0419 438 956 EMAIL: info@coronaprojects.com	DRAWING: FIRST FLOOR PLAN	PROJECT: CHANGE OF USE	SHEET No 3	N <
------------	--	--	--	------------------------------	---------------------------	---------------	--

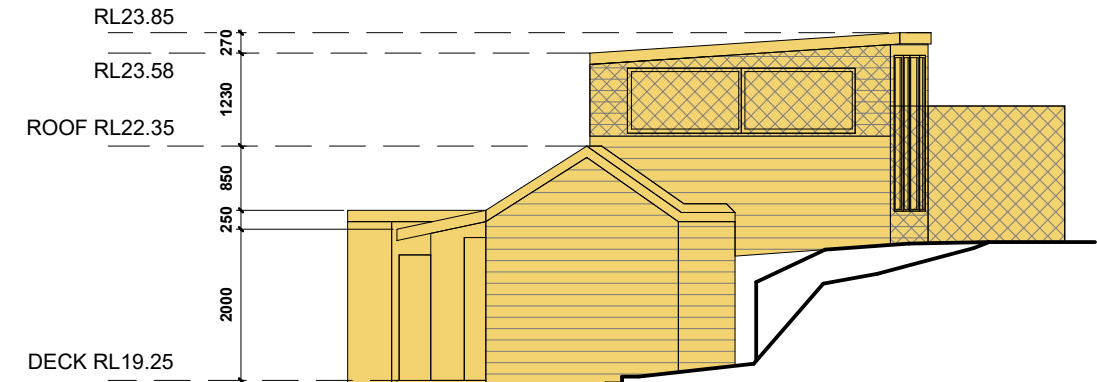

EAST ELEVATION

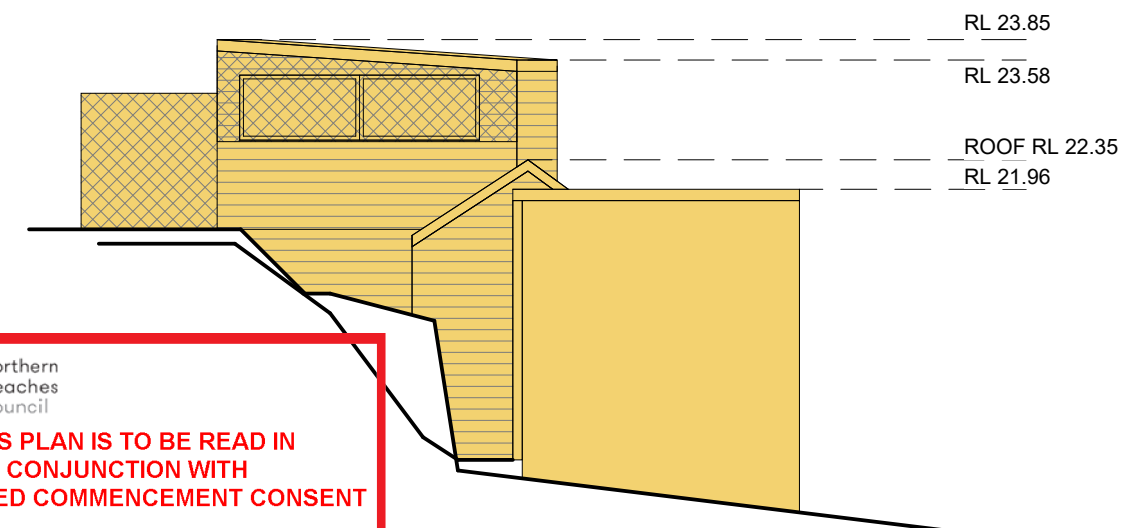

WEST ELEVATION



AMENDMENTS					DRAWING:	PROJECT:	SHEET No
					ELEVATIONS & SECTION	CHANGE OF USE	4
					SCALE:	ADDRESS:	DATE:
					1:100 @ A3	8 TAYLOR ST, NORTH CURL CURL	SEP 2023

