



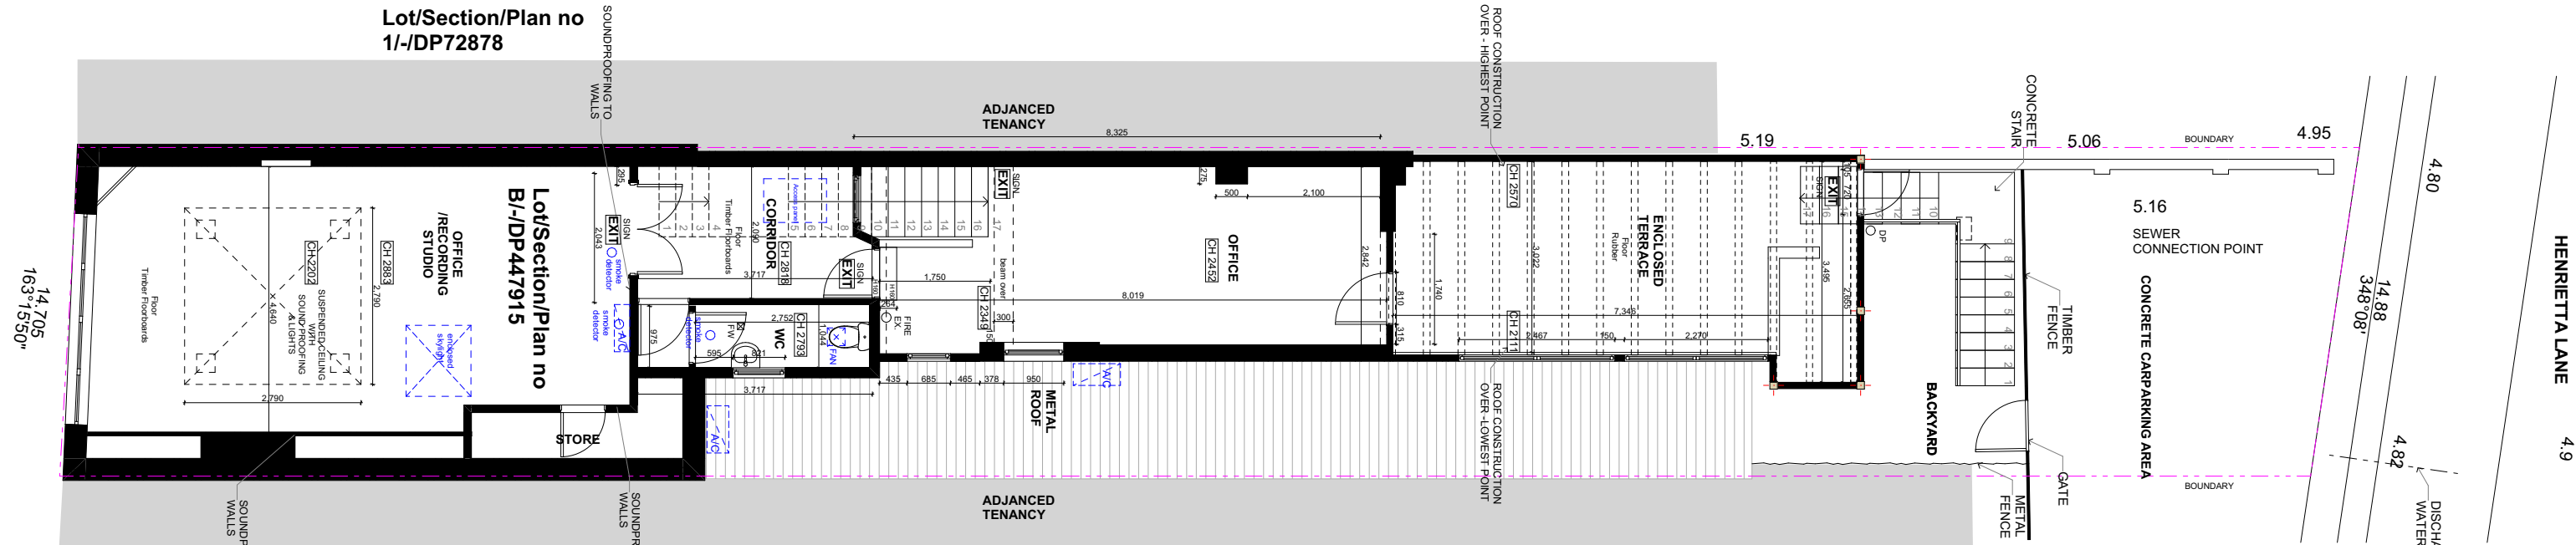


GROUND FLOOR PLAN
1:100

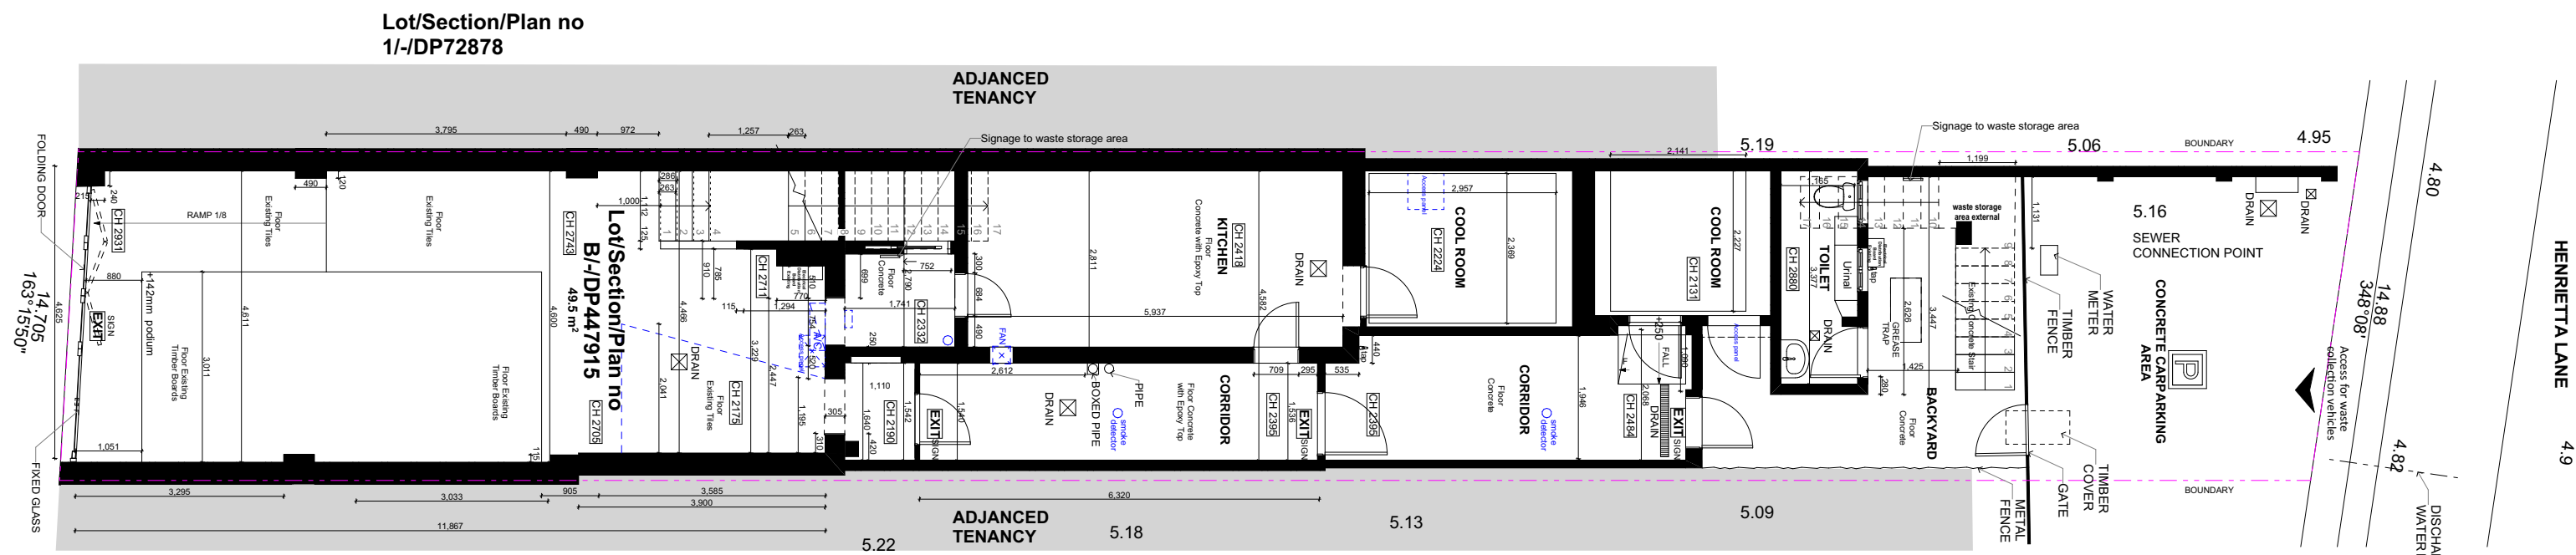


FIRST FLOOR PLAN
1:100

NOTE;
NO EXCAVATION AREAS
DURING CAFE FIT-OUT WORKS
4 METAL OR PLASTIC STORAGE BINS WITH LIDS
2X 120L AND 2 X 240L
THE SAME STORAGE AREA IS USED DURING CONSTRUCTION
WITH ADDITION OF PACKAGING MATERIAL STORAGE IN UNUSED COOL ROOM

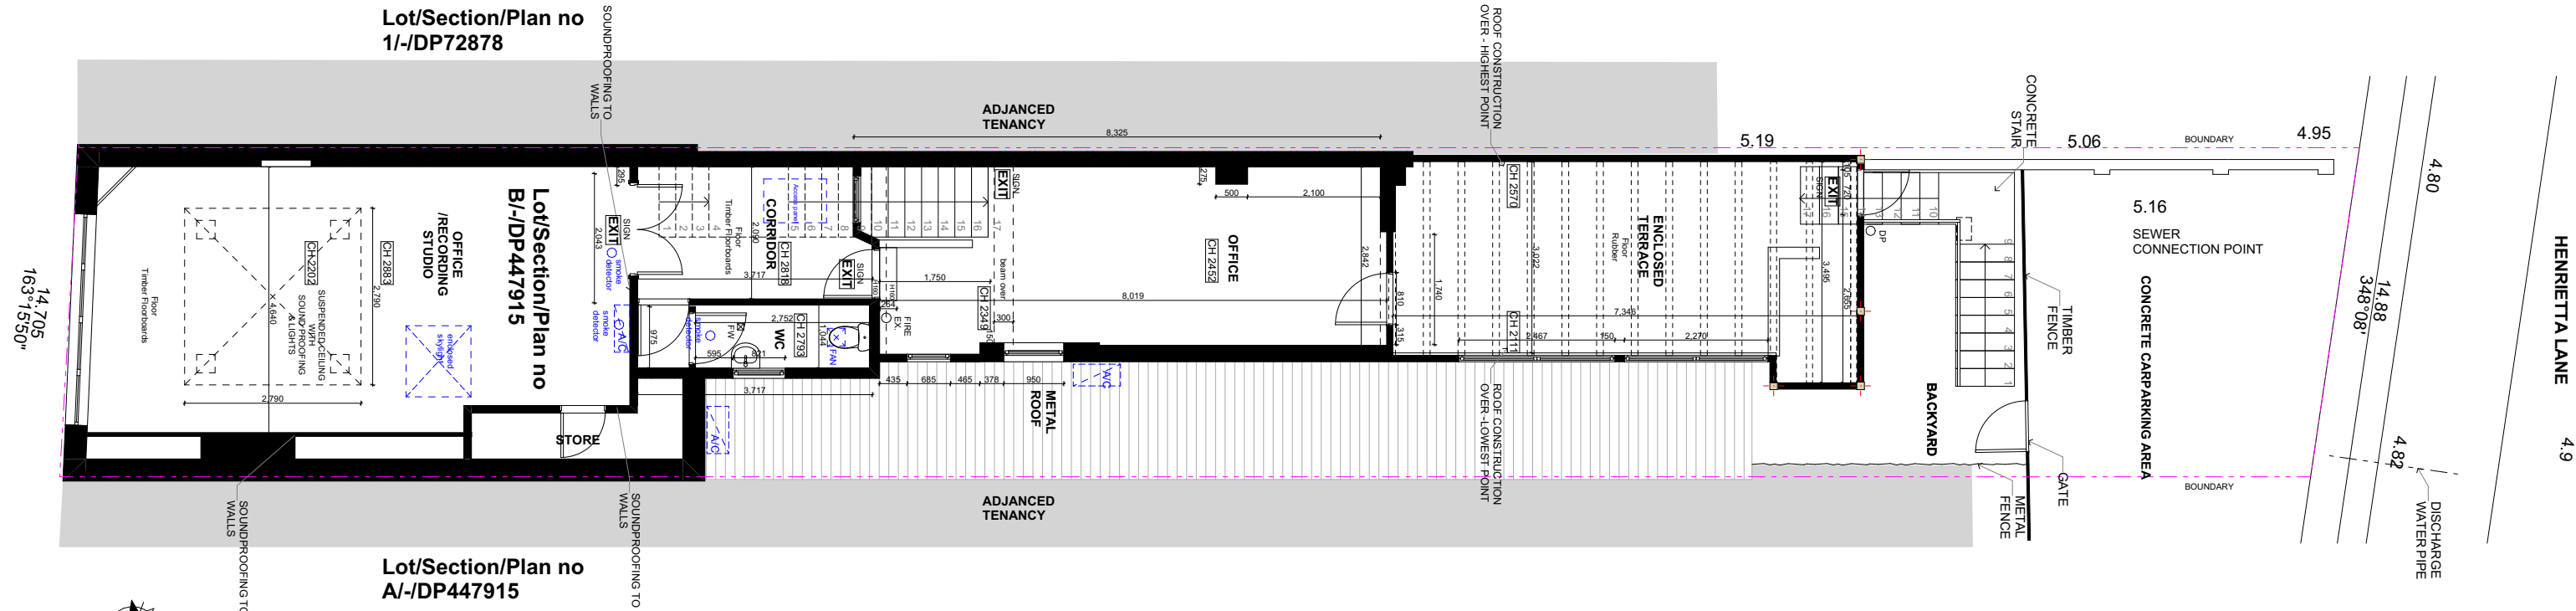



GROUND FLOOR PLAN
1:100

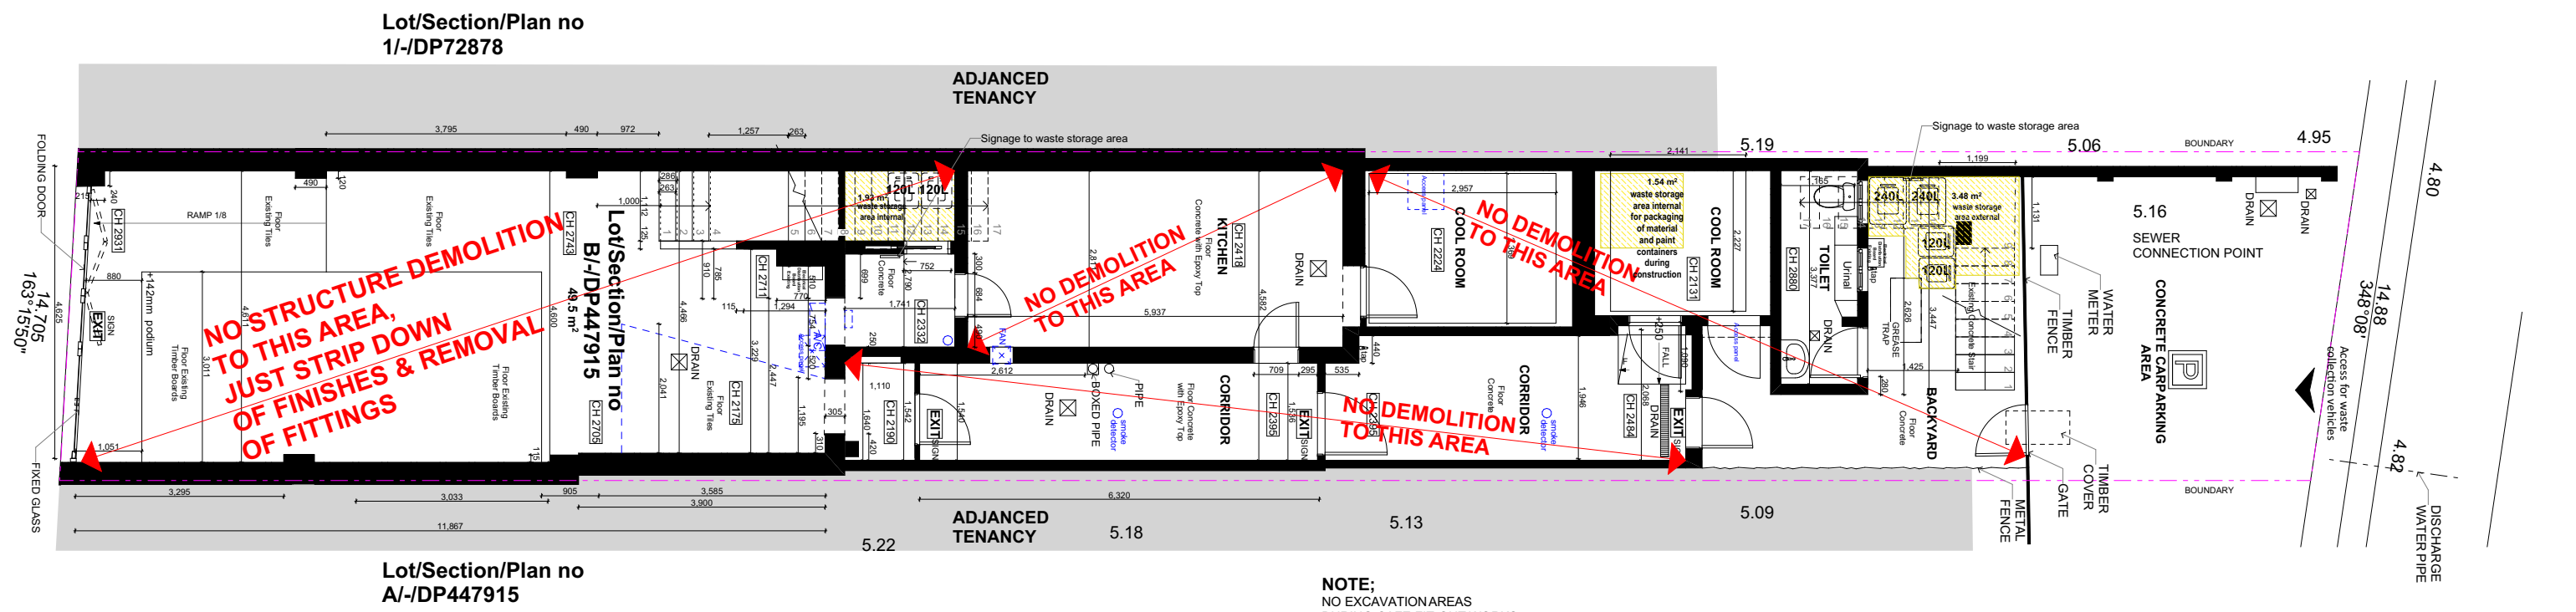

FIRST FLOOR PLAN
1:100

NOTE:
NO EXCAVATION AREAS DURING CAFE FIT-OUT WORKS
4 METAL OR PLASTIC STORAGE BINS WITH LIDS 2X 120L AND 2 X 240L
THE SAME STORAGE AREA IS USED DURING CONSTRUCTION WITH ADDITION OF PACKAGING MATERIAL STORAGE IN UNUSED COOL ROOM
WASTE STORAGE AREA

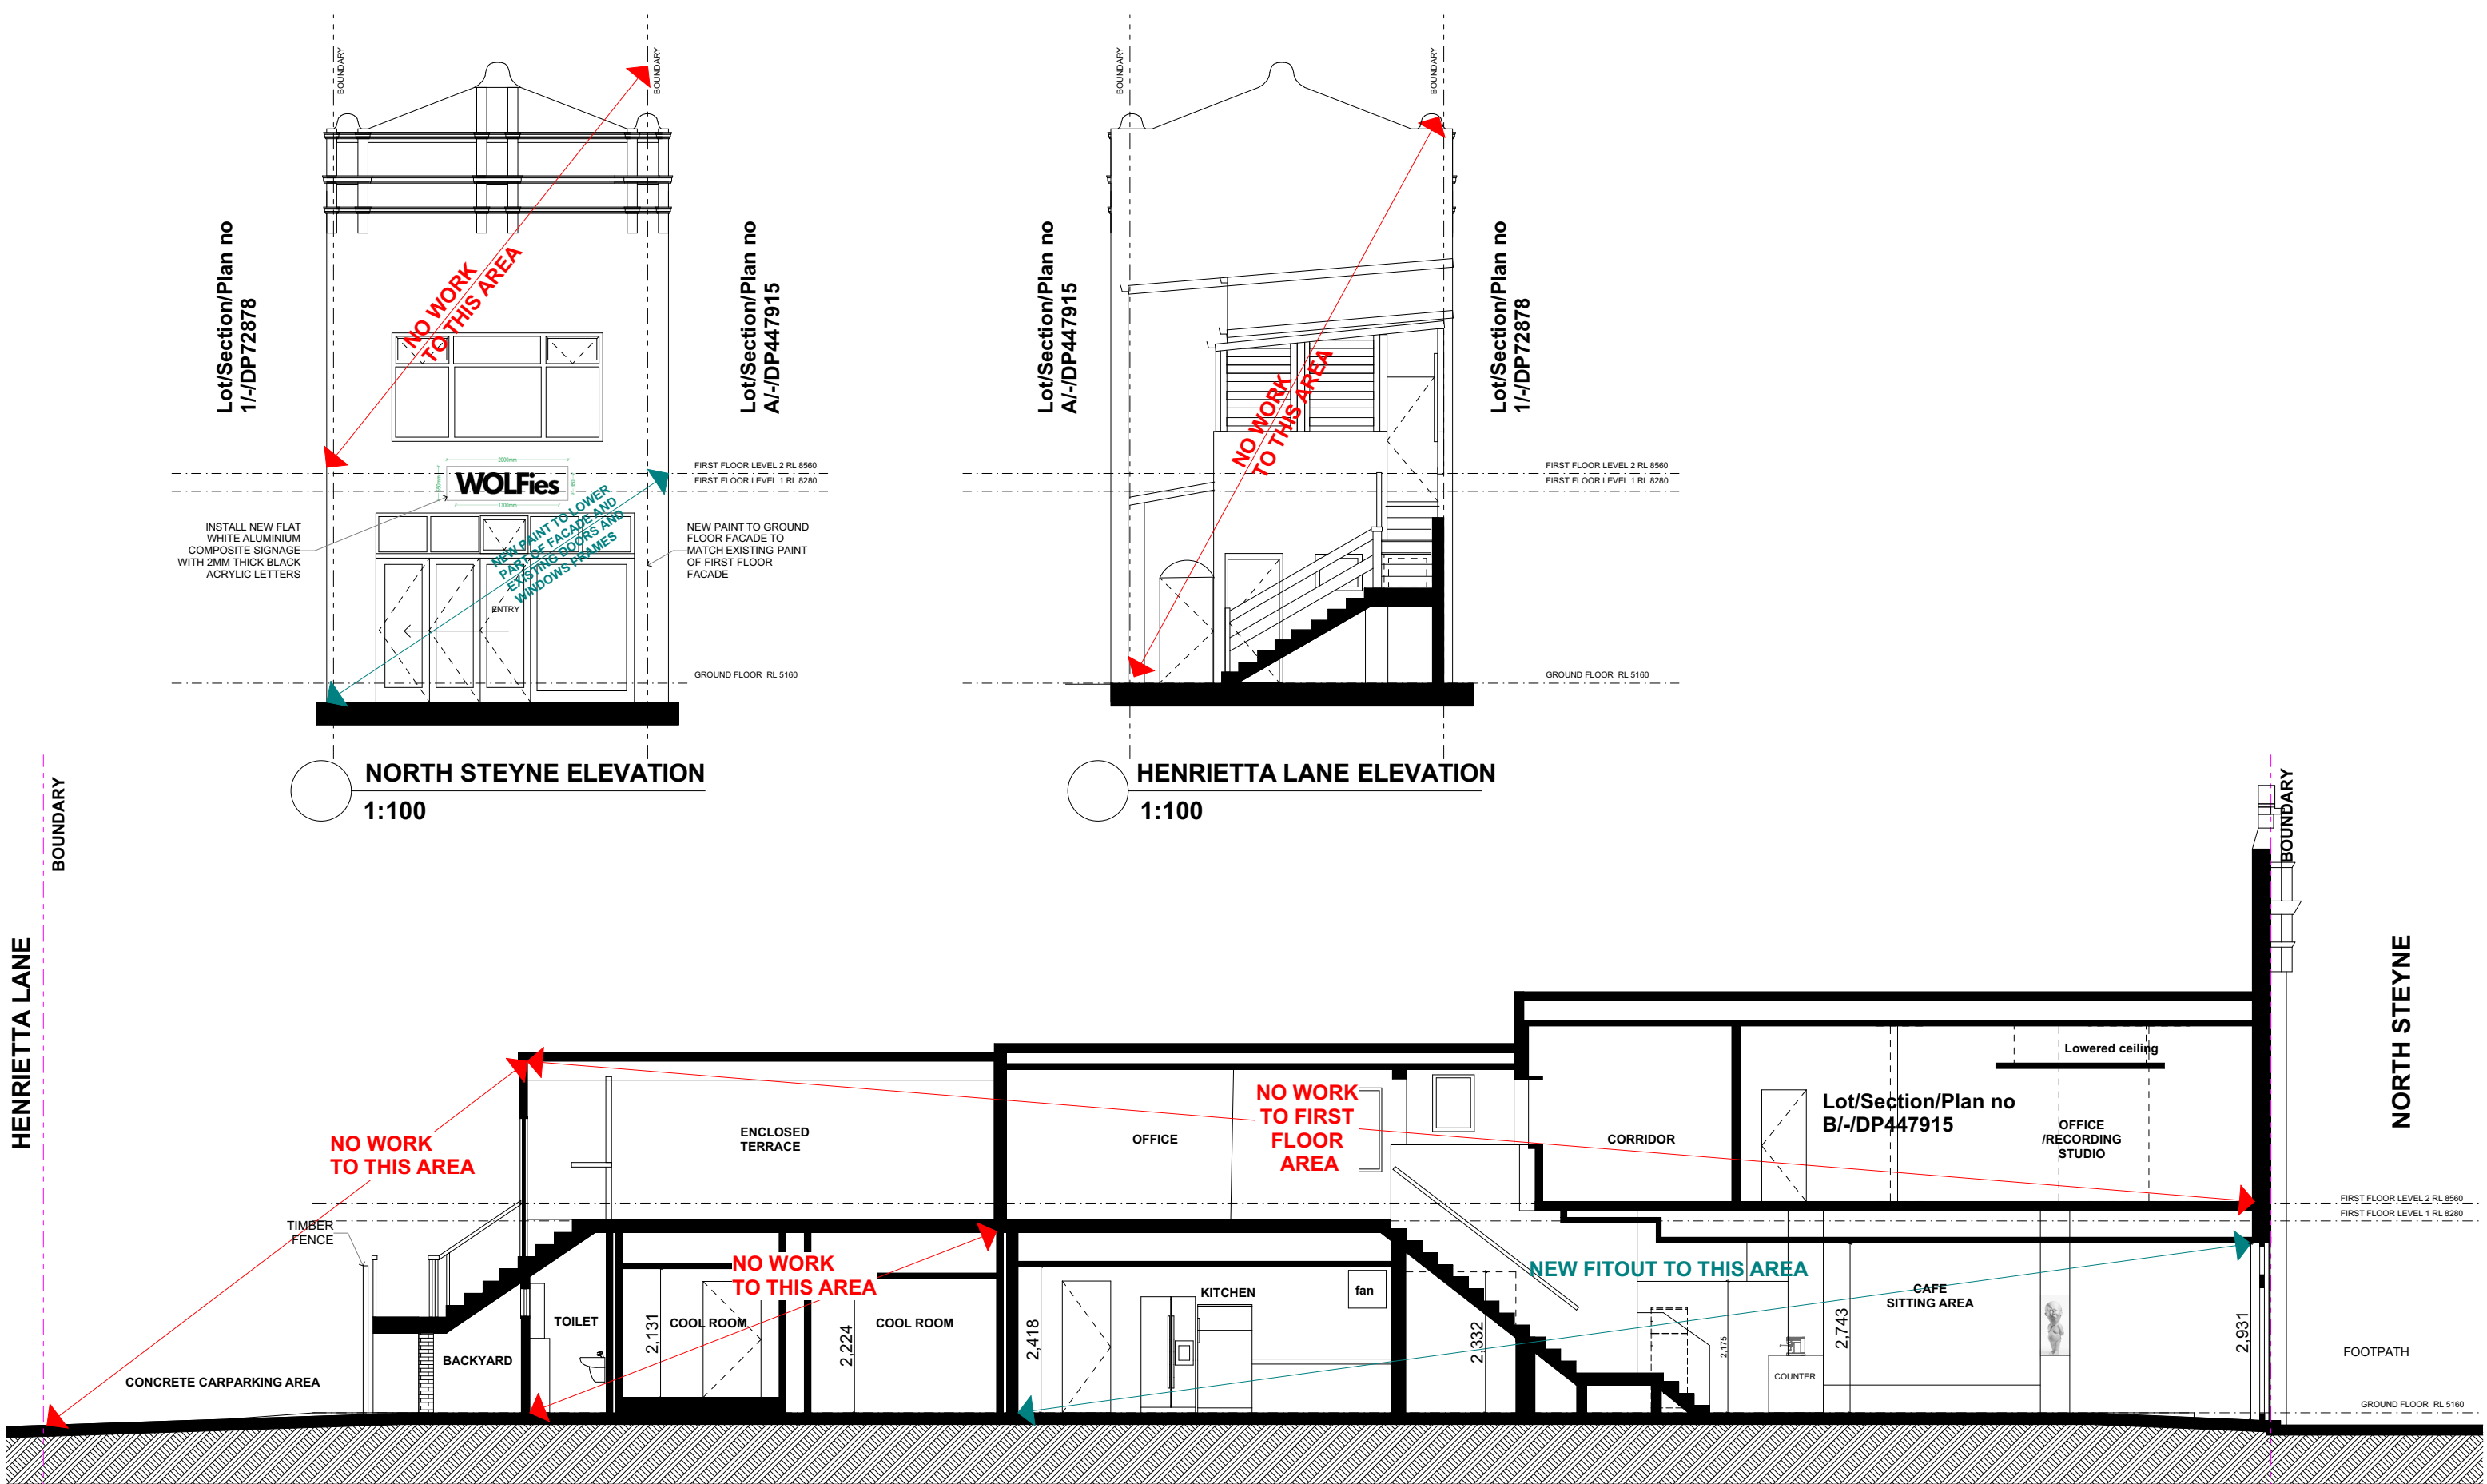

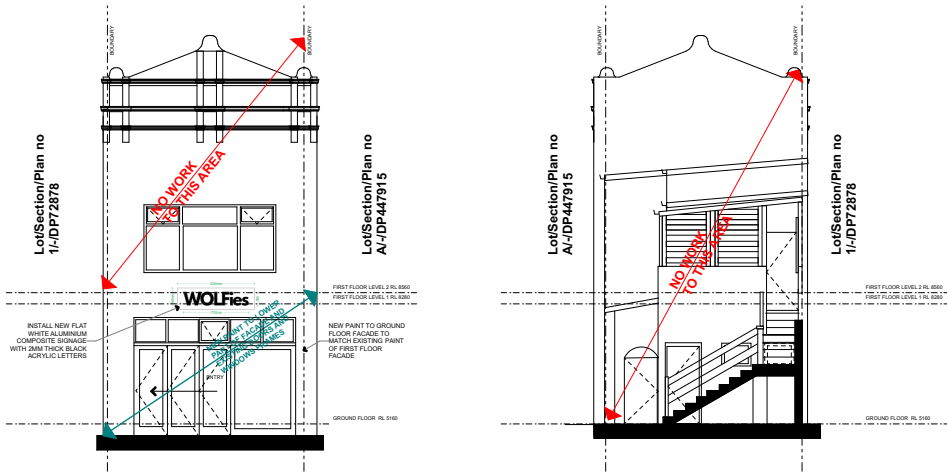


NORTH STEYNE ELEVATION

1:200

HENRIETTA LANE ELEVATION

1:200

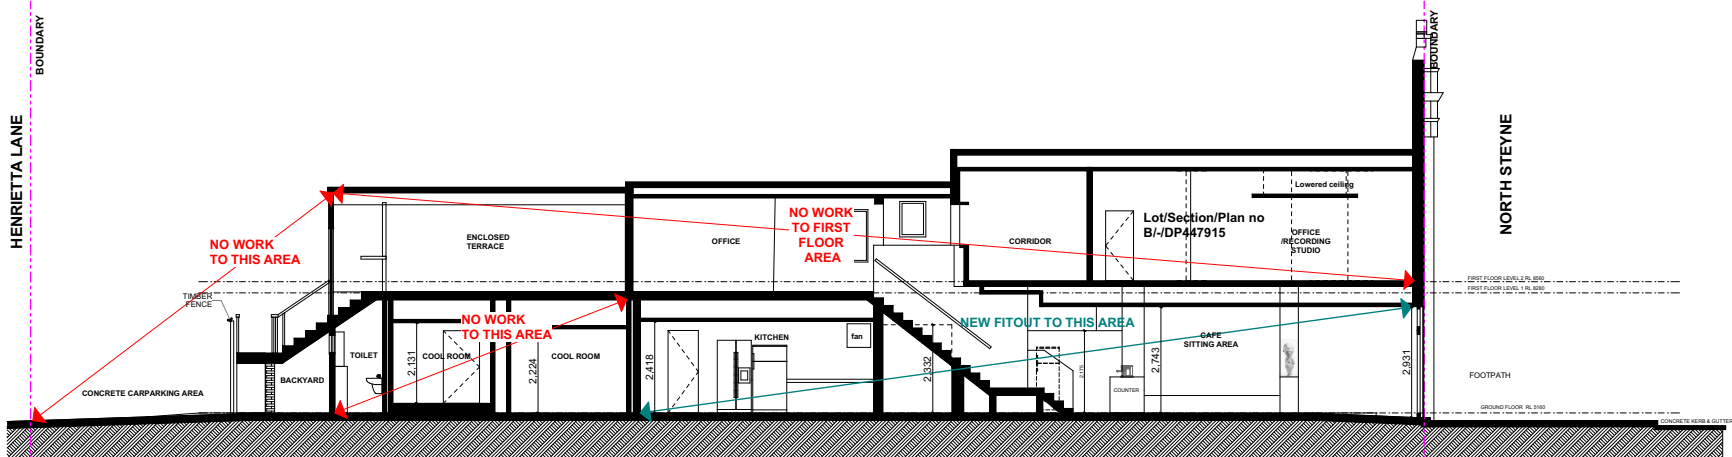


SECTION A

1:200




LOCATION PLAN / AREAL VIEW

N/A

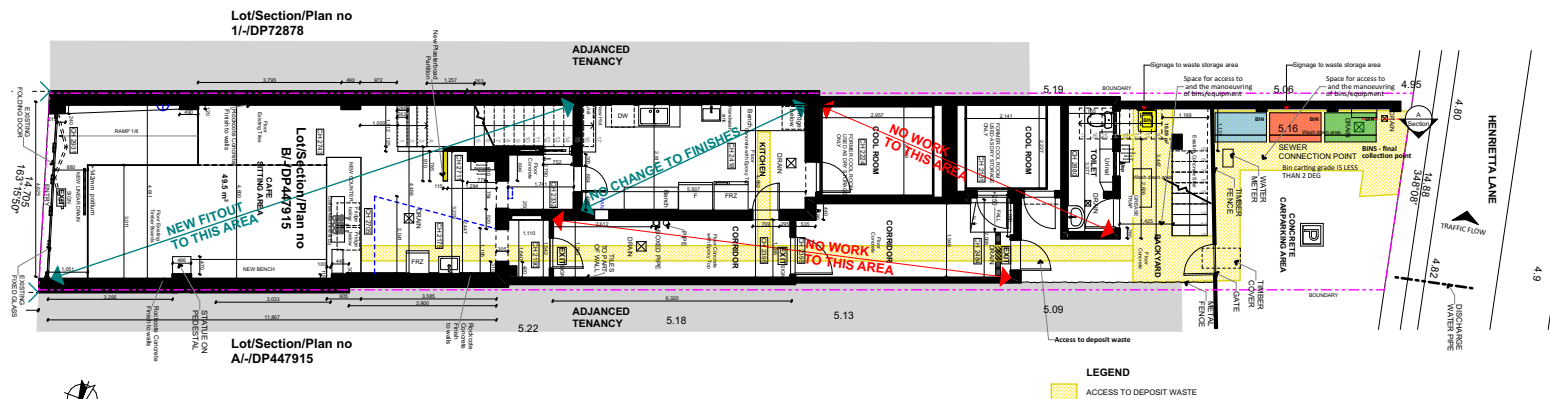

GROUND FLOOR PLAN

1:200

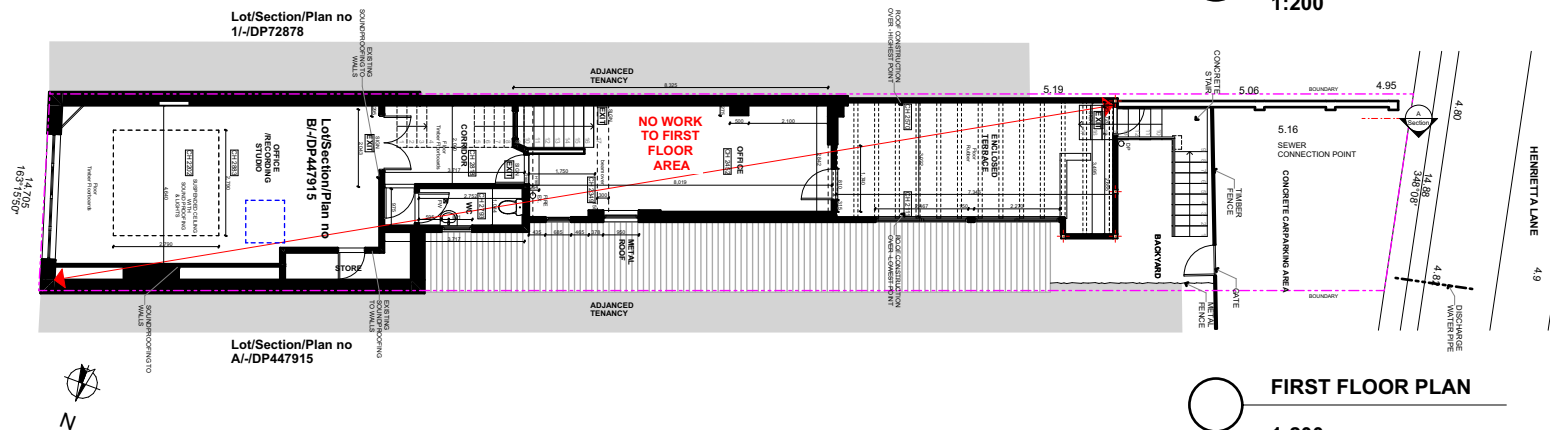

FIRST FLOOR PLAN

1:200

SCALE 1:200 at A3