




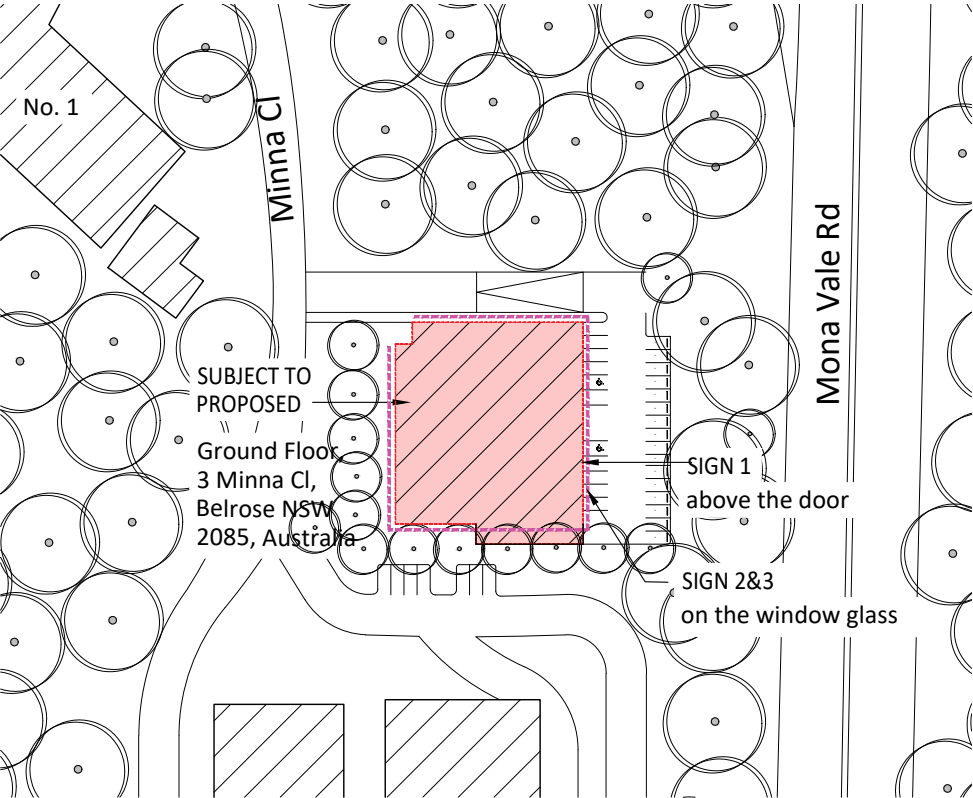

SITE PLAN
SCALE: 1:1500

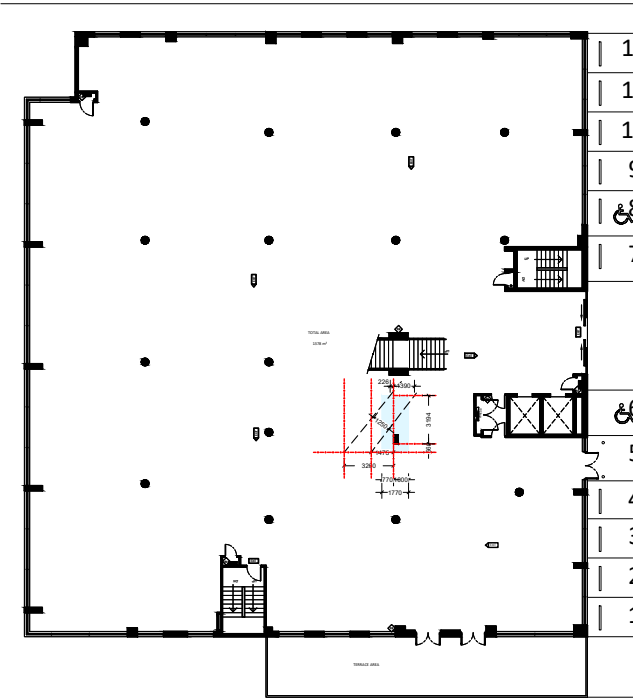


EXISTING TENANCY PLAN
SCALE: 1:500

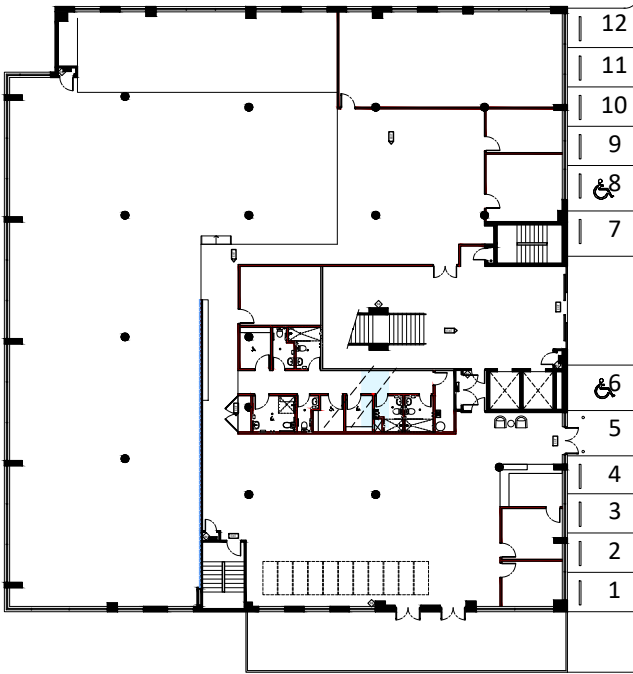


PROPOSED TENANCY PLAN
SCALE: 1:500




PROPOSED SOUTH WEST ELEVATION
SCALE: 1:500

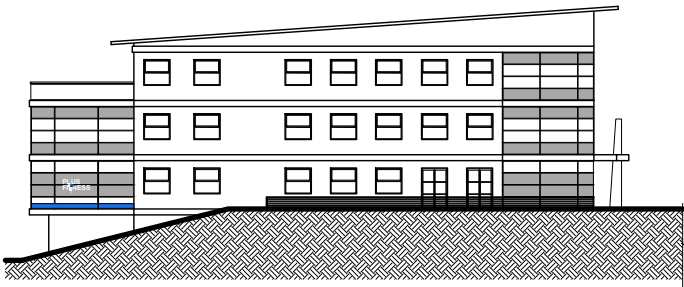

PROPOSED WEST ELEVATION
SCALE: 1:500

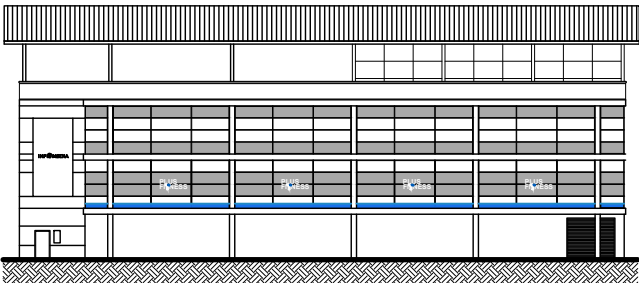

PROPOSED NORTH EAST ELEVATION
SCALE: 1:500

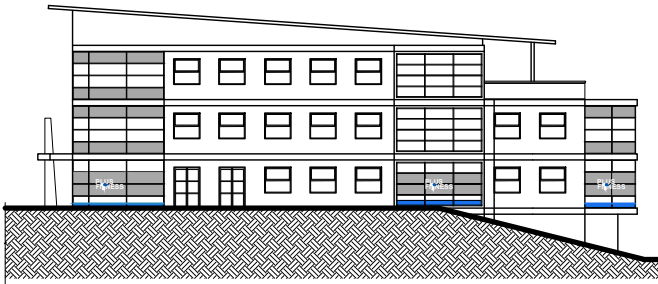

PROPOSED EAST ELEVATION
SCALE: 1:500

A 07.11.2024 DA Issue for Council

ISSUE DATE DESCRIPTION



Nominated Architect: Martin Bednarczyk | NSW ARB #8912
Suite C5, 8 Allen St, Waterloo NSW 2017 | A.B.N. 68 662 638 413
m: 0419 670 108 | ph: (02) 8399 2807 | e: office@archispectrum.com.au

DESIGNS CONTAINED IN THESE DRAWINGS AND SPECIFICATIONS ARE THE PROPERTY OF ARCHISPECTRUM AND ARE SUBJECT TO COPYRIGHT LAWS. ALL DIMENSIONS SHOULD BE VERIFIED ON SITE BEFORE COMMENCEMENT OF ANY WORKS. IN CASE OF ANY DISCREPANCIES, IT SHOULD BE VERIFIED BEFORE CONTINUING FURTHER WORKS.

PROJECT:
Plus Fitness Belrose NSW
3 Minna Close, Belrose NSW 2085.

CLIENT:
Plus Fitness Belrose NSW
3 Minna Close, Belrose NSW 2085.

SHEET TITLE:
Notifications Drawings

SCALE: as shown@A3 SHEET SIZE: DWG NO: REVISION:
DRAWN: Furqon S

A3 N01.01 a