


1 NOTIFICATION SITE PLAN
DA99 SCALE: 1 : 1000



2 NOTIFICATION EAST ELEVATION
DA99 SCALE: 1 : 500

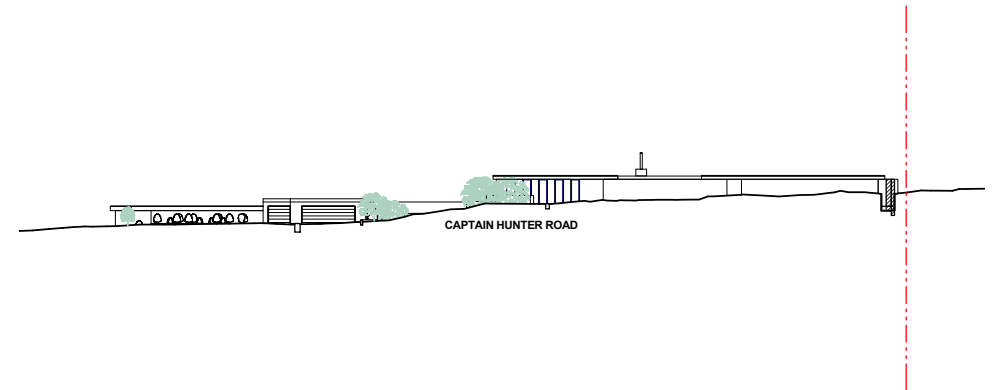

4 NOTIFICATION WEST ELEVATION
DA99 SCALE: 1 : 500

MGA Sydney 2012

Metropoint Group Pty Ltd is the owner of the copyright subsisting in these drawings, plans, designs and specifications. They must not be used, reproduced or copied, in whole or in part, nor may the information, ideas and concepts therein contained (which are confidential to Metropoint Group Pty Ltd) be disclosed to any person without the prior written consent of that company.

Do not scale drawings. Verify all dimensions on site

issue	amendment	date
A	Issue for DA Lodgement	26.06.2020

DEVELOPMENT APPLICATION FOR ALTERATIONS AND ADDITIONS TO EXISTING THREE STOREY DWELLING



MGA
Metropoint Group Architects
35 Richards Avenue
Surry Hills 2010 Australia
T: 61 2 8004 6918
info@metropoint.com.au
ABN 84 116 791 229

project
6 CAPTAIN HUNTER ROAD, BAYVIEW

checked	YT	scale	
drawn	JW	project no	1605

NOTIFICATION PLAN	
drawing no.	issue
DA99	A

9/07/2020 12:39:45 PM