


69 BASSETT STREET MONA VALE


DEC 2022


1:100 @ A3


ARCHITECTS



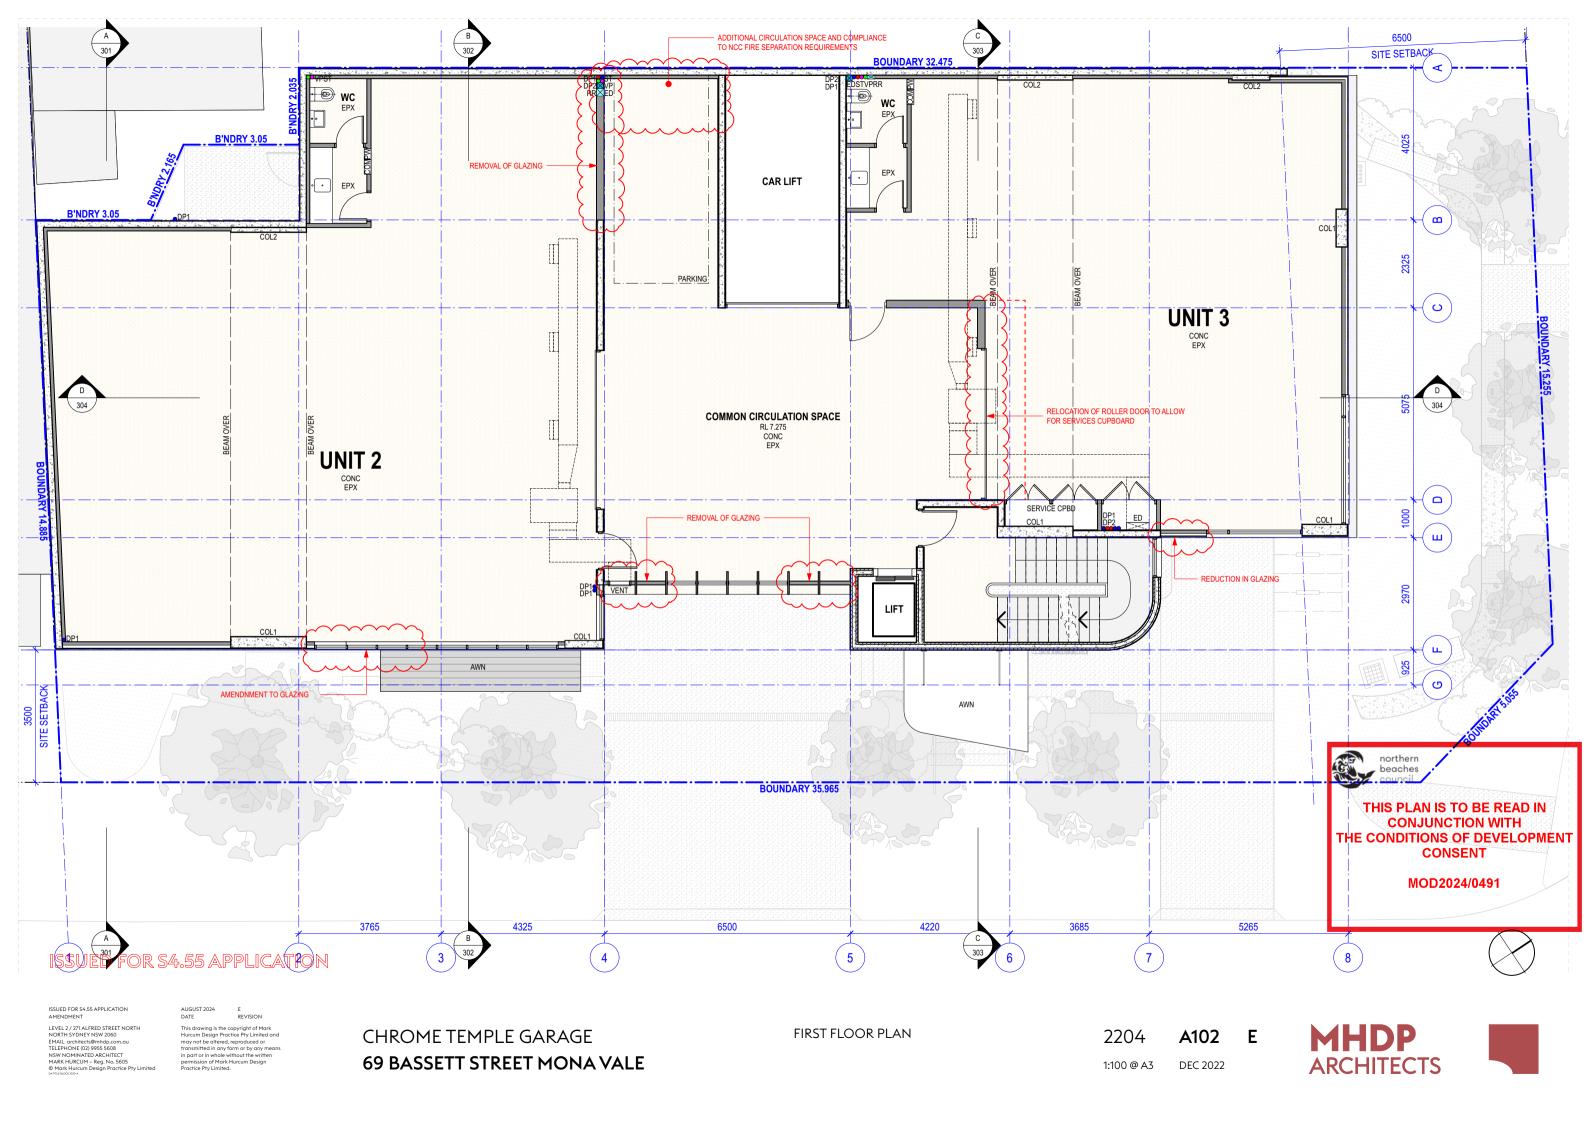

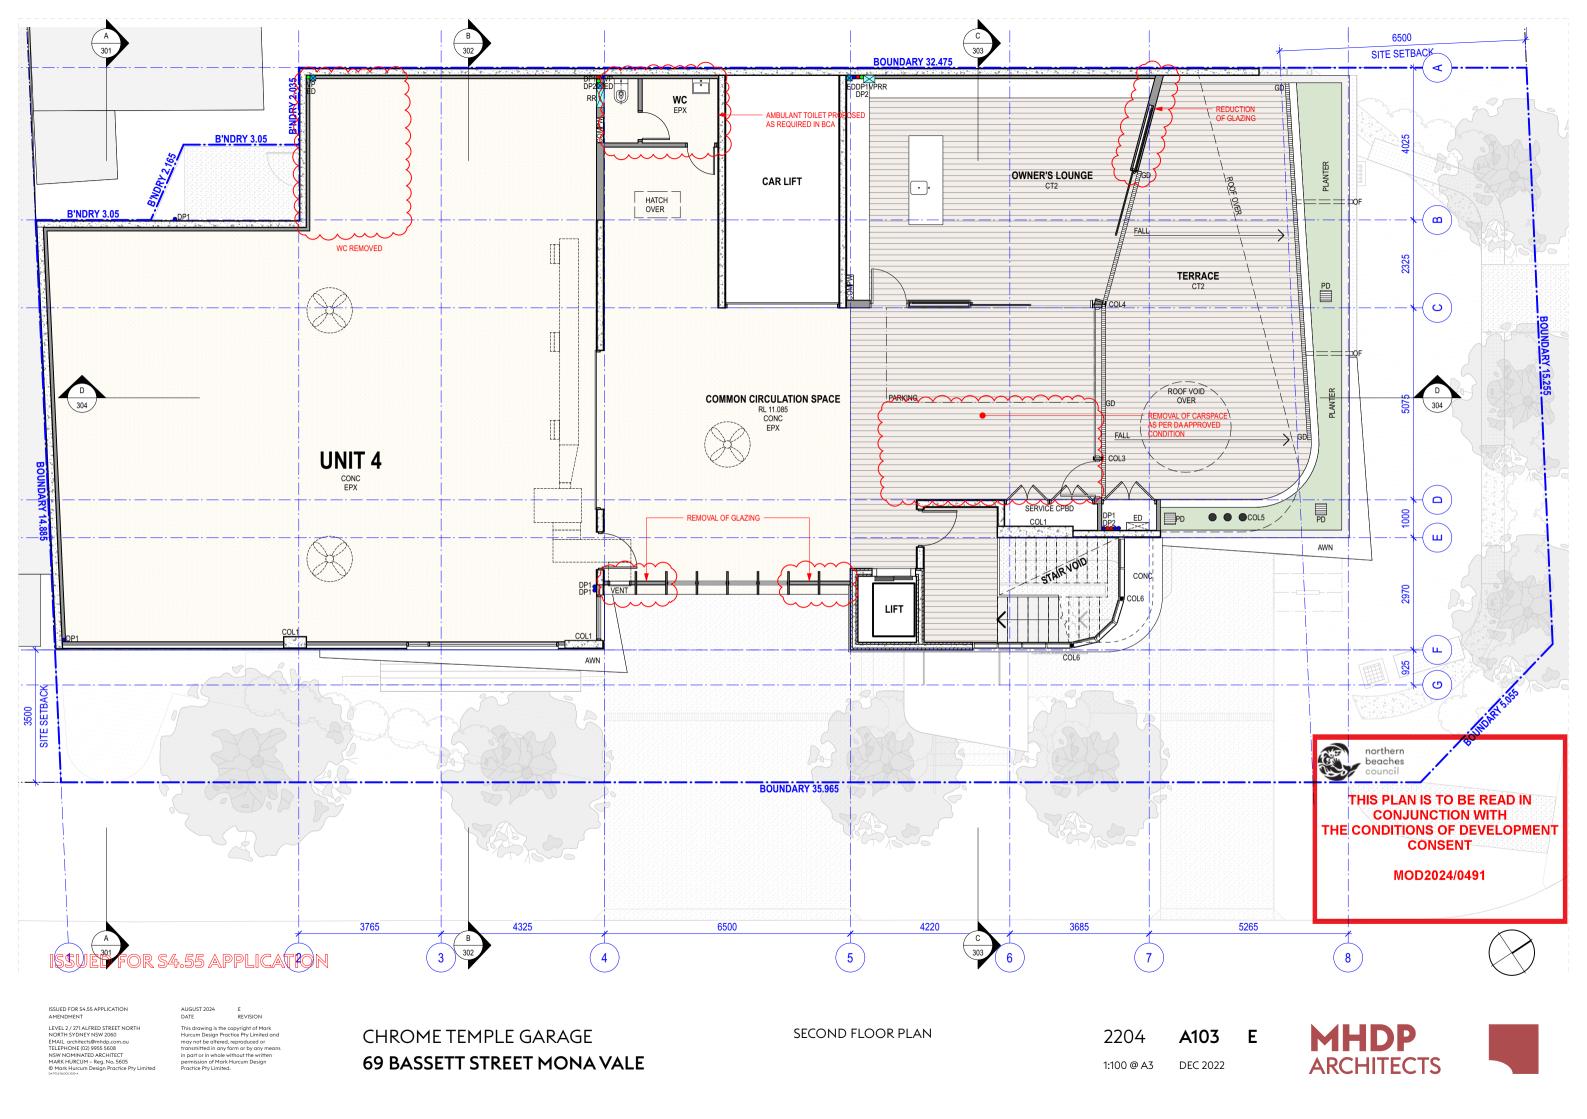

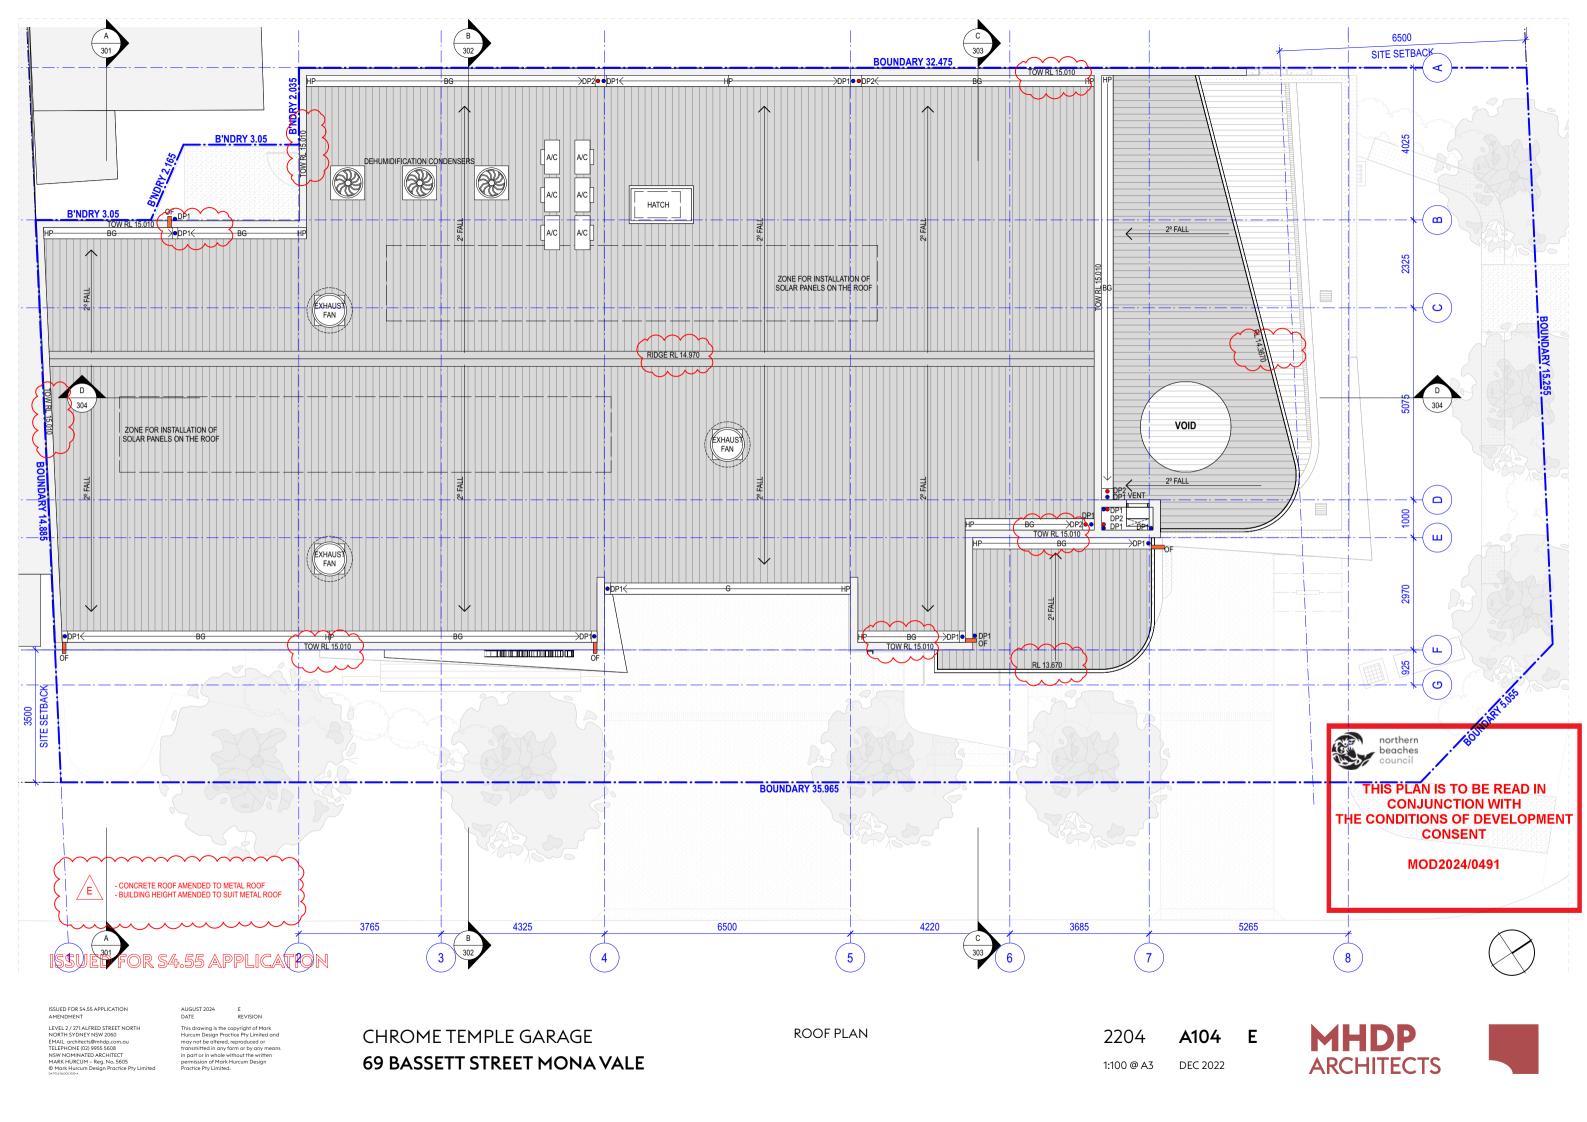

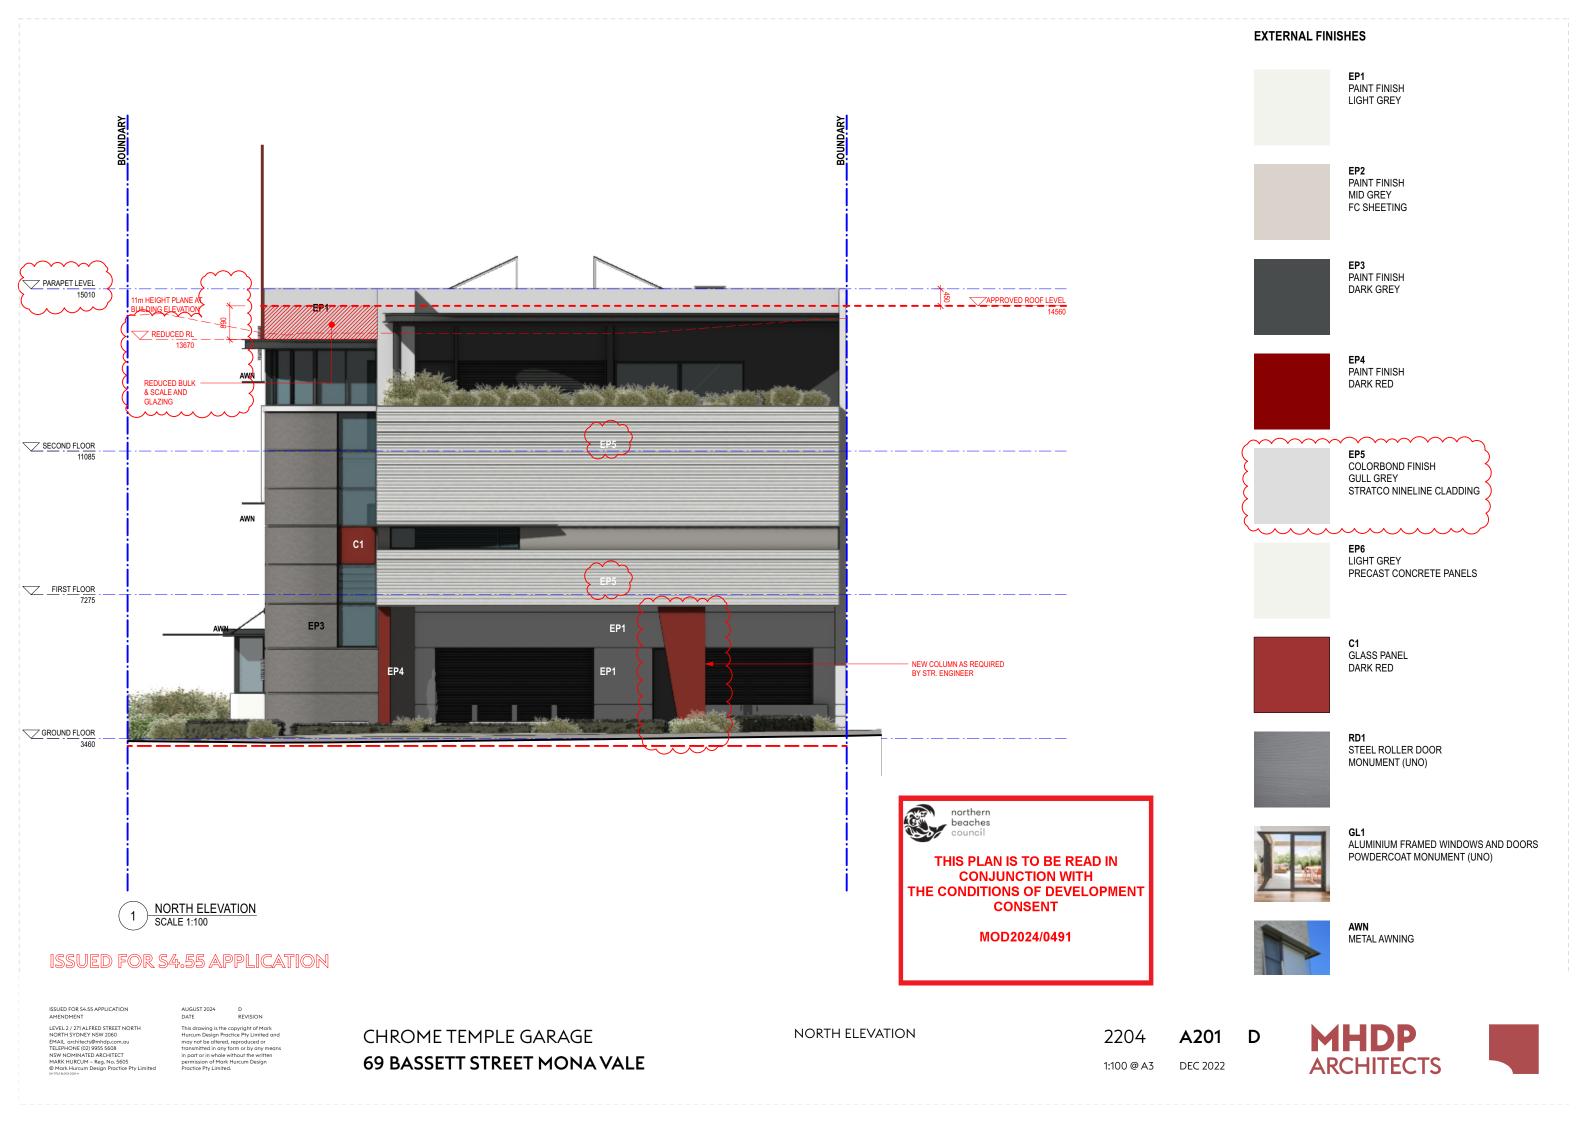





THIS PLAN IS TO BE READ IN
CONJUNCTION WITH
THE CONDITIONS OF DEVELOPMENT
CONSENT

MOD2024/0491

ISSUED FOR \$4.55 APPLICATION AMENDMENT

LEVEL 2 / 271 ALFRED STREET NORTH
NORTH SYDNEY NSW 2060
EMAIL architects@mhdp.com.au
TELEPHONE (02) 9955 5608
NSW NOMINATED ARCHITECT
MARK HURCUM - Reg. No. 5605
Morel Will Design Regriss Phyllipided
Morel Will Design Regriss Phyllipided

AUGUST 2024 D
DATE REVISION

This drawing is the copyright of Mt
Hurcum Design Practice Pty Limite
may not be altered, reproduced or

CHROME TEMPLE GARAGE

69 BASSETT STREET MONA VALE

SOUTH ELEVATION

2204

1:100 @ A3


A202 D


DEC 2022


)

MHDP ARCHITECTS



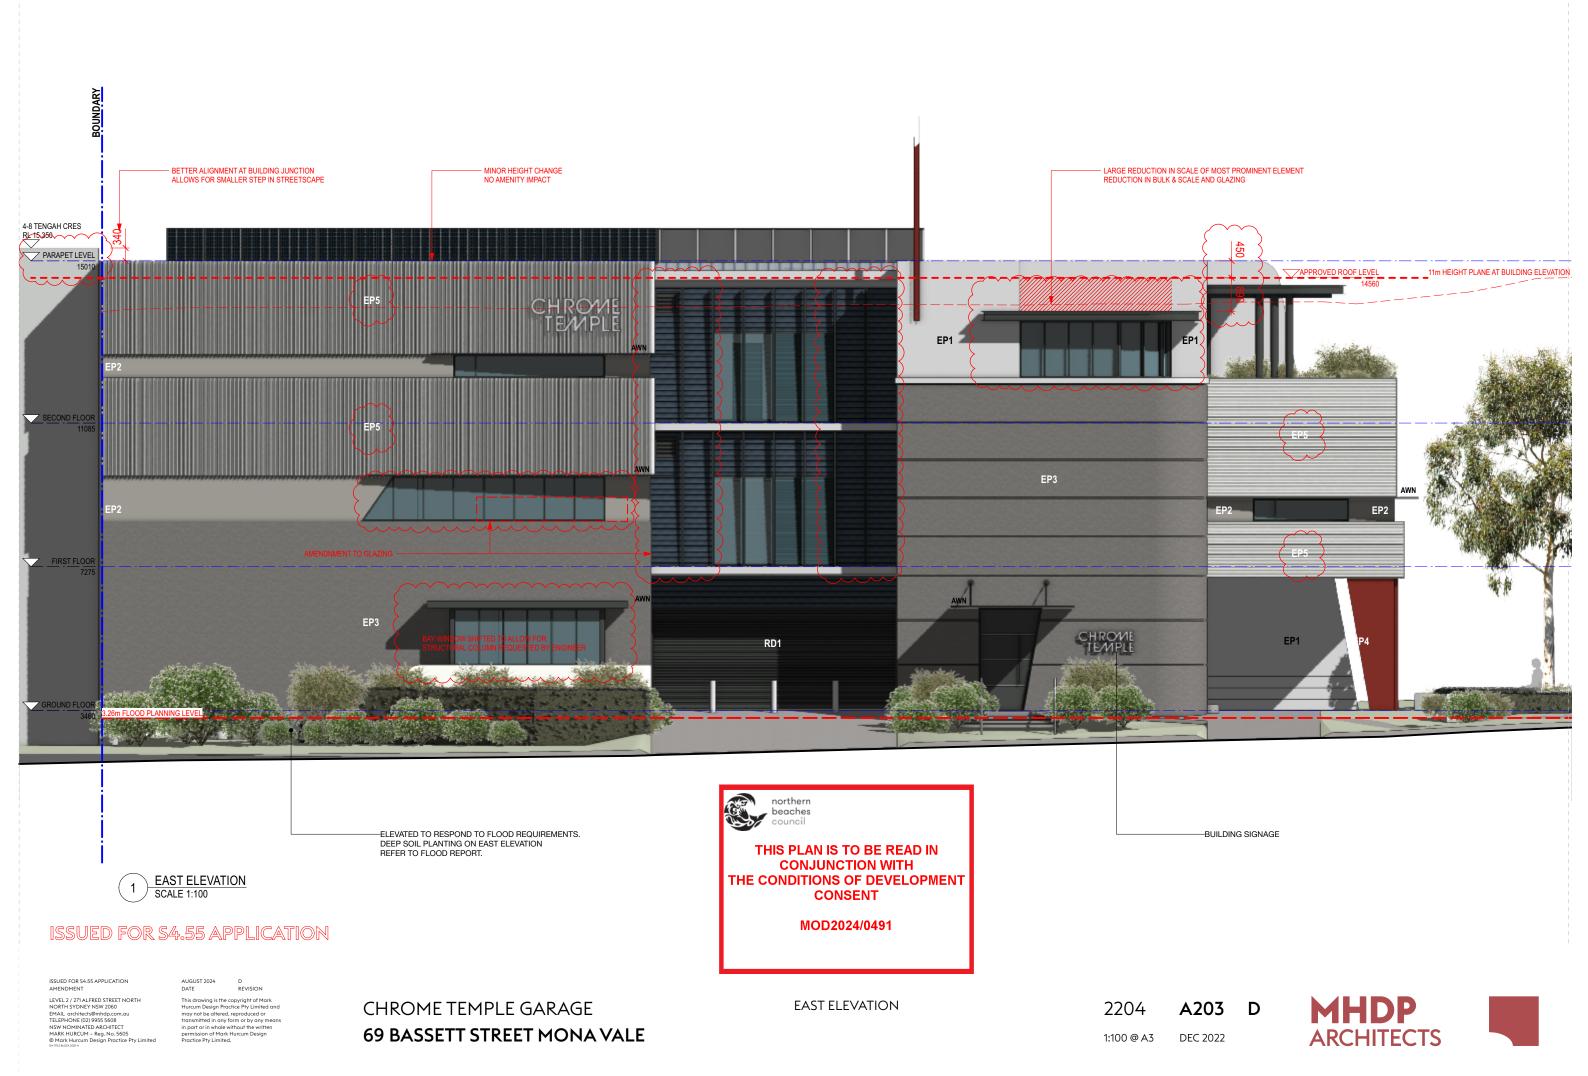

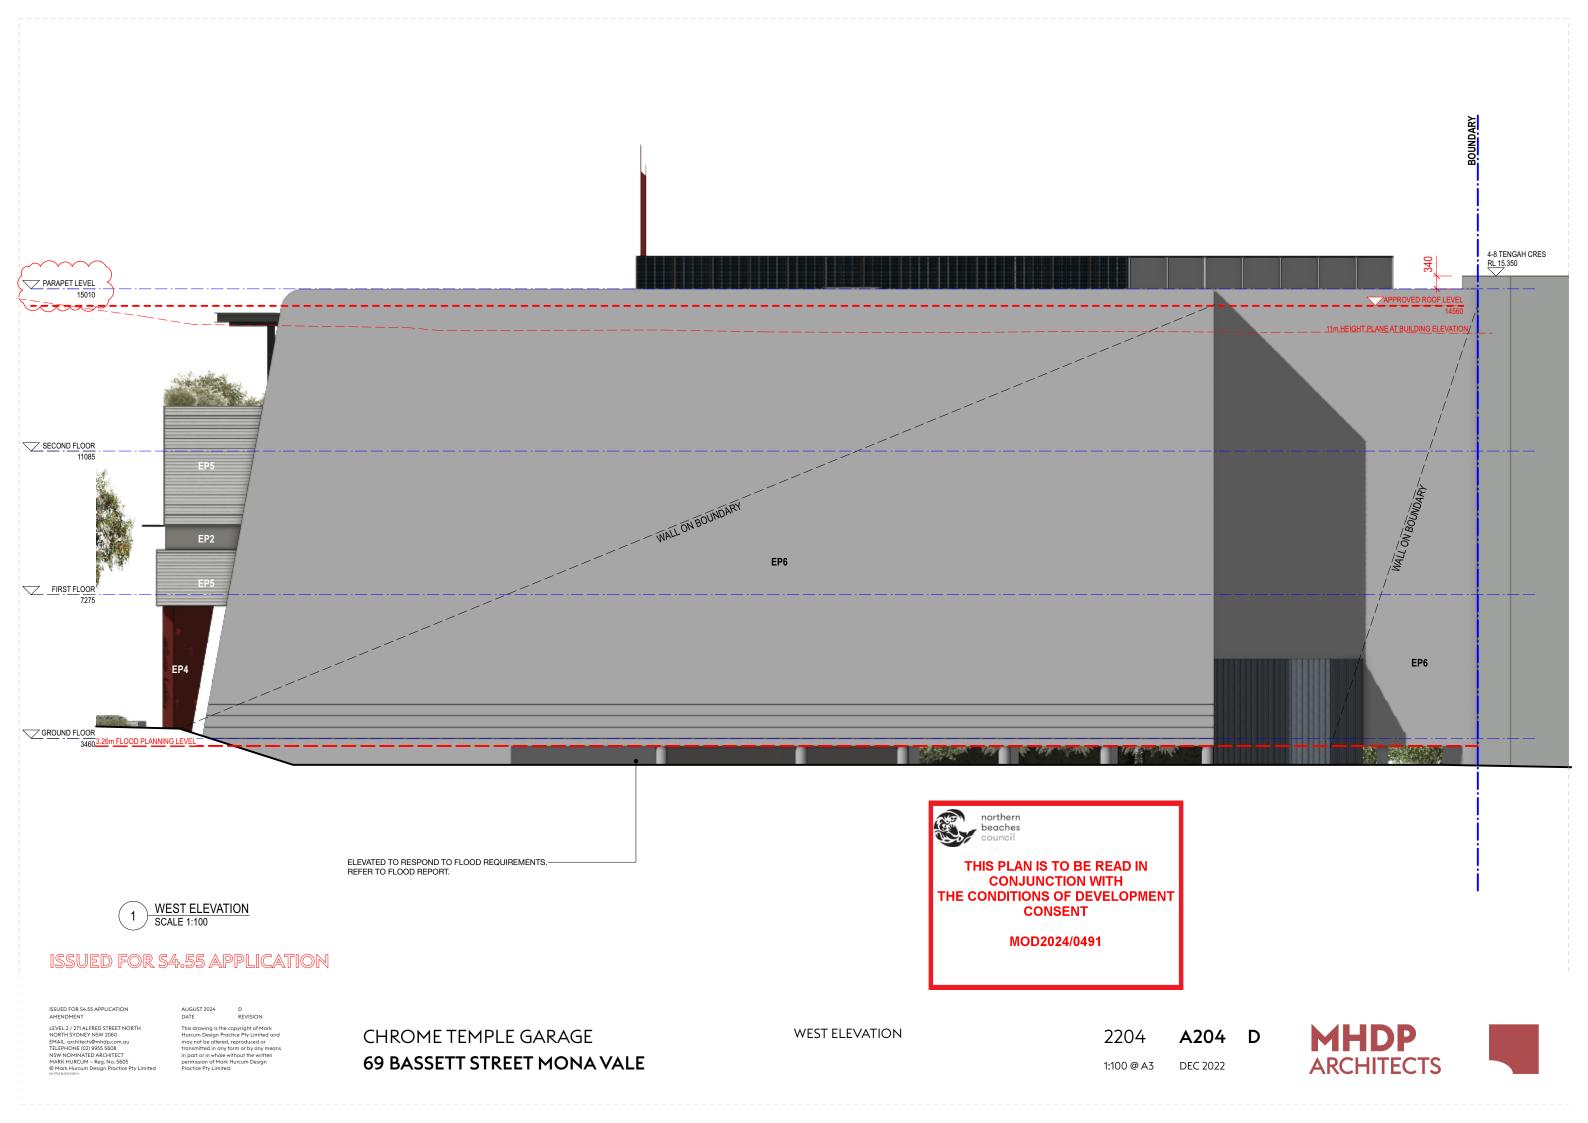

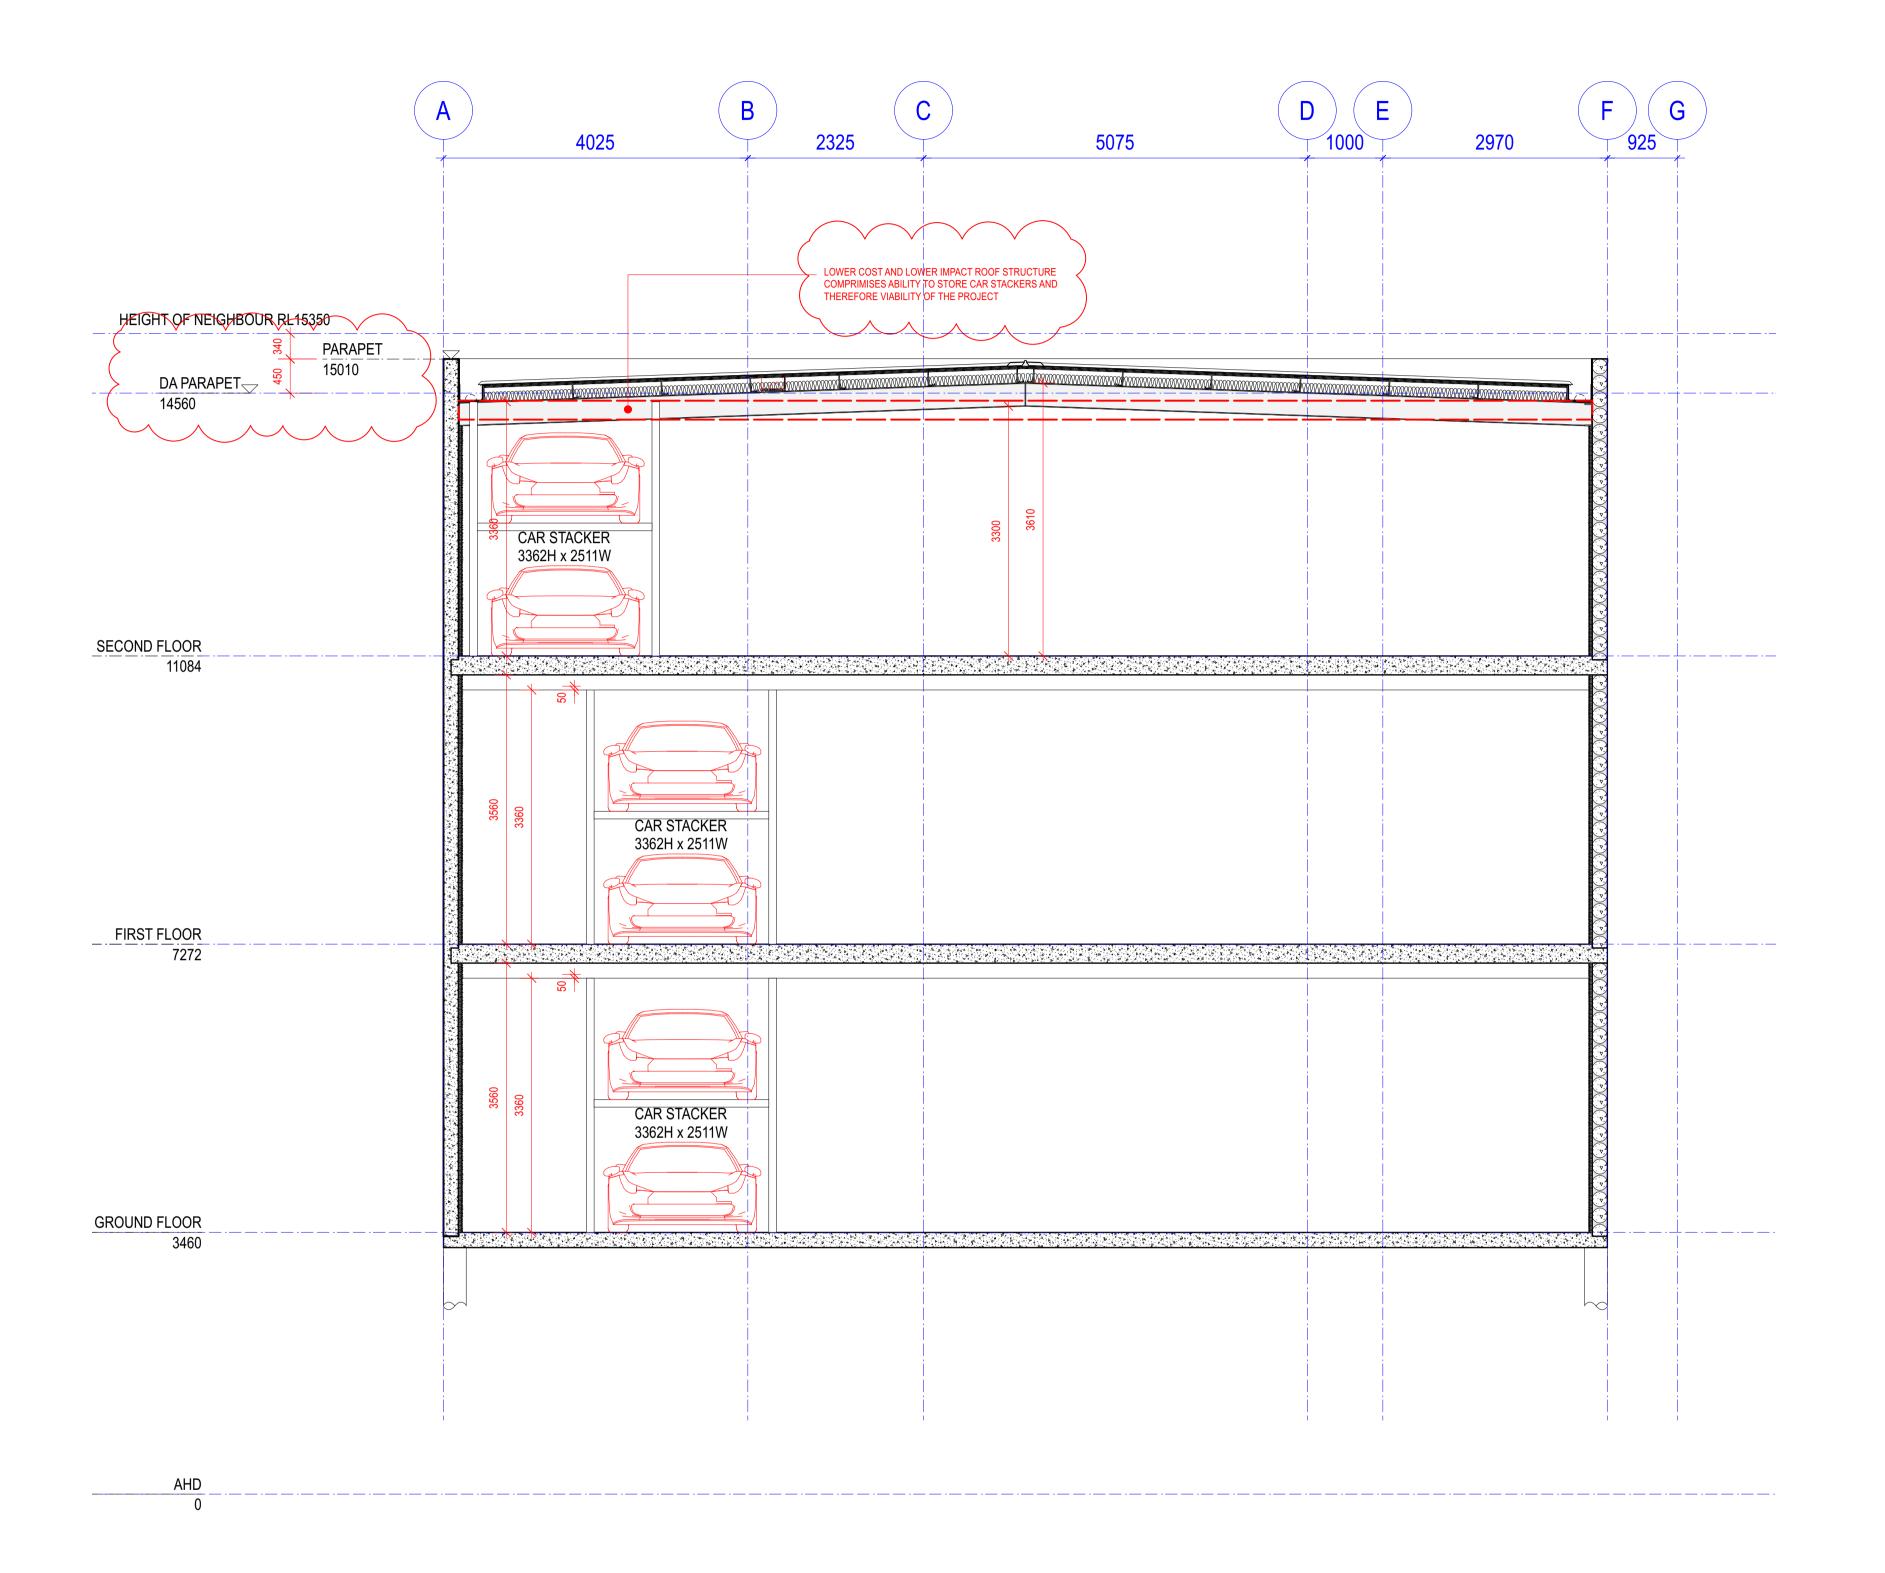



0 1:50 NORTH POINT

ISSUED FOR S4.55 APPLICATION

ISSUED FOR S4.55 APPLICATION **AMENDMENT**

AUGUST 2024 B DATE REVISION

This drawing is the copyright of Mark Hurcum Design Practice Pty Ltd and may not be altered, reproduced or transmitted in any form or by any means in part or in whole without the written permission of Mark Hurcum Design Practice Pty

Do not scale drawings. Use figured dimensions. Figured dimensions for the measured drawings are nominal measurements only. All levels and dimensions are to be checked and verified on site prior to the commencement of any work, making of shop drawings or fabrication of components.

PROJECT

NOTES

NEW RESIDENCE

ADDRESS 69 BASSETT STREET

MONA VALE

CLIENT CHROME TEMPLE GARAGE

DRAWING TITLE

SECTION A-A

	DRAWN BY	
JULY 2024		SF
1:50 @ A1		
2204		
	REVISION	
A301		В
	1:50 @ A1 2204	JULY 2024 1:50 @ A1 2204 REVISION



NSW NOMINATED ARCHITECT

2204 A301 Current Sections v2023.vwx



MARK HURCUM – Reg. No. 5605 19 Aug 2024

GROUND LEVEL LANDSCAPE PLAN



TENGAH CRESCENT

FEATURE MATERIALITY


FEATURE PLANT IMAGES

Elaeocarpus eumundii








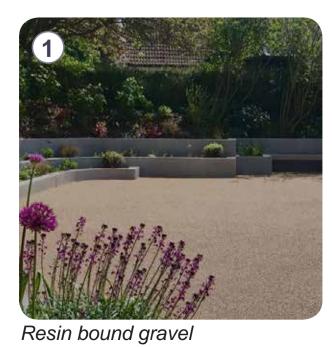







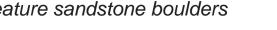

LEGEND

Site boundary

Line of building above

- - - Grading to garden bed

Proposed levels EX = ExistingTS = Top of seat

TW = Top of wall



Existing street tree to be retained in accordance with DA Condition 12(b)



Existing street tree to be removed in accordance with DA Condition 12(b)



Proposed trees in accordance with DA Condition 12(c) & 12(d). Refer to planting schedule on DA-2413-04 for species

- Large format stepping stones in resin bound gravel creating level open area for flexible use
- Raised seating wall for social gathering & amenity
- Mixed feature planting to soften building & encapsulate seating
- Feature sandstone boulders for security and amenity
- Feature tree providing shade and visual amenity in accordance with DA Condition 12(c) & 12(d)
- Bike parking. Refer to Architectural specifications
- Access path providing DDA accessibility from existing footpath to building footprint
- Retractable security bollards to Architectural specifications

For public domain plan refer to Section 138/139 Plan CD-PD-2413-101 prepared by Sturt Noble

For survey information & existing tree locations refer to survey prepared by DP Surveying dated 4th August 2023



Suite 307, 166 Glebe Point Road Glebe NSW 2007 T. 02 9211 3744 W. www.sturtnoble.com.au landscape architecture environmental & urban design

69 BASSETT STREET, MONA VALE CHROME TEMPLE GÁRAGE

MHDP ARCHITECTS

GROUND FLOOR LANDSCAPE PLAN



DA-2413-01 A

06.08.2024

THIS DRAWING SHOULD BE READ IN CONJUNCTION WITH ALL RELEVANT CONTRACTS, SPECIFICATIONS, REPORTS AND DRAWINGS. COPYRIGHT OF THIS DRAWINGS IS VESTED IN STURT NOBLE ASSOCIATES PTY LTD.









LEVEL 2 LANDSCAPE PLAN

LEGEND



Line of building above


+3.00 Proposed levels

EX = Existing

TS = Top of seat

TW = Top of wall

- Feature planting in raised perimeter planters providing amenity to terraces
- Decking to Architectural specifications

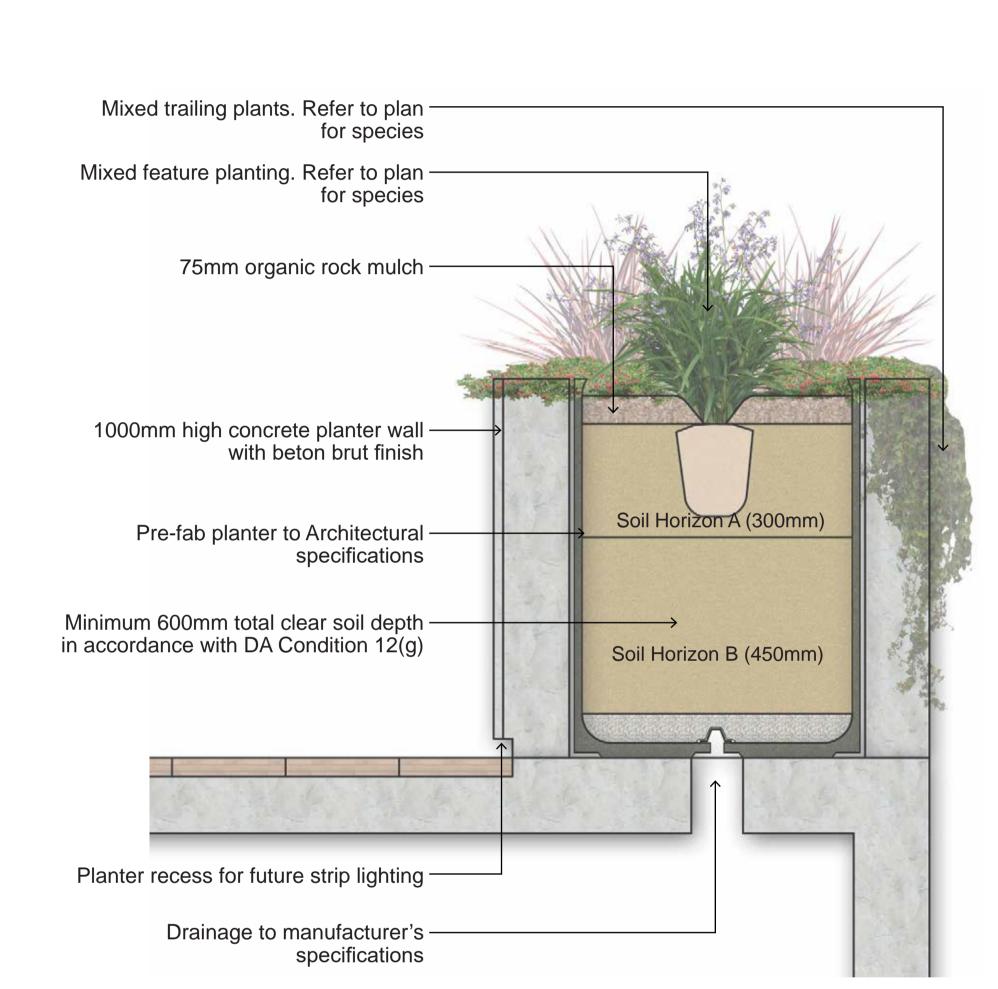

No 71 Mixed feature planting consisting of: Anigozanthos, Banksia, Clematis,
Correa, Dianella, Hardenbergia,
Lomandra & Myoporum No 69 CHROME TEMPLE GROUND GARAGE FLOOR BELOW No 6 GROUND FLOOR BELOW

> **TENGAH CRESCENT**


THIS PLAN IS TO BE READ IN CONJUNCTION WITH THE CONDITIONS OF DEVELOPMENT CONSENT MOD2024/0491



Beton brut concrete wall

FEATURE MATERIALITY

Wall strip lighting

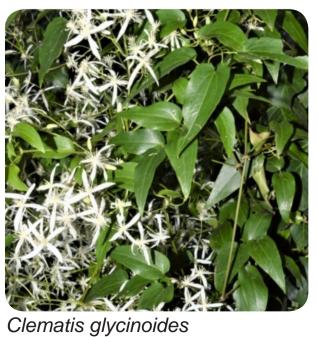










STREET

BASSETT



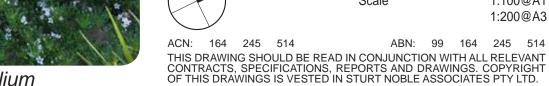

DA-2413-02 A

Associates

MHDP ARCHITECTS

LEVEL 2 LANDSCAPE PLAN

69 BASSETT STREET, MONA VALE CHROME TEMPLE GARAGE

1:10@A1

Suite 307, 166 Glebe Point Road Glebe NSW 2007

W. www.sturtnoble.com.au landscape architecture environmental & urban design

06.08.2024

1:100@A1 1:200@A3

T. 02 9211 3744





SECTION - 03

Myoporum parvifolium

FEATURE PLANT IMAGES

Dianella 'Breeze'

Hardenbergia 'Meema'

PLANTING SCHEDULE

CODE	BOTANICAL NAME	COMMON NAME	MATURE H X W (M)	POT SIZE	SPACING
	TREES				
Ee	Elaeocarpus eumundii	Quandong	15m H x 6m W	100L	A.S.
Xc	Xanthostemon chrysanthus 'Fairhill Gold'	Golden Penda	4m H x 2m W	100L	A.S.
	SHRUBS & GROUNDCOVERS				
AcHF	Acmena smithii 'Hot Flush'	Hot Flush Lilly Pilly	4m H x 2m W	25L	1m
Alc	Alpinia caerulea	Native Ginger	3m H x 2m W	5L	0.6m
AnAV	Anigozanthos 'Amber Velvet'	Kangaroo Paw	1m H x 0.4m W	200mm	0.3m
Asa	Asplenium australisicum	Bird's Nest Fern	1.5m H x 1.5m W	25L	1m
Bar	Banksia robur	Swamp Banksia	2m H x 1m W	25L	0.8m
Bur	Bauera rubioides	Dog Rose	1m H x 0.8m W	5L	0.5m
Bln	Blechnum nudum	Fishbone Water Fern	1m H x 1m W	5L	0.5m
Clg	Clematis glycinoides	Headache Vine	0.2m H x 2m W	150mm	1m
Cor	Correa reflexa	Native Fuchsia	1.2m H x 1m W	5L	0.5m
CoSS	Correa 'Star Showers'	Prostrate Native Fuchsia	0.4m H x 1m W	5L	0.5m
Сор	Cordyline petiolaris	Broad Leaved Palm Lily	2.5m H x 0.75m W	25L	0.6m
Dib	Dianella 'Breeze'	Breeze Flax Lily	0.7m H x 0.7m W	200mm	0.4m
Dic	Dianella caerulea	Blue Flax Lily	1m H x 2m W	200mm	0.4m
Dir	Dichondra repens	Kidney Plant	0.15m H x 2m W	150mm	0.25m
GrRR	Grevillea 'Royal Rambler'	Grevillea	0.3m H x 3m W	200mm	0.7m
HaHW	Hardenbergia 'Meema'	Native Sarsparilla	5m H x 2m W	5L	0.6m
LoT	Lomandra 'Tanika'	Mat Rush	0.6m H x 0.6m W	200mm	0.5m
Мур	Myoporum parvifolium	Creeping Boobialla	0.3m H x 3m W	150mm	0.4m
Pea	Pelargonium australe	Austral Storks-Bill	0.5m H x 0.5m W	5L	0.5m
Scr	Scaevola ramosissima	Fan Flower	0.5m H x 1m W	5L	0.5m
Syw	Syzygium wilsonii	Powderpuff Lilly Pilly	5m H x 4m W	25L	1.5m
Vih	Viola hederacea	Native Violet	0.2m H x 1m W	150mm	0.3m

NOTE:

100% of plant species are native.


All plants shall be grown in accordance with Australian Standard AS2303 - Tree Stock for Landscape Use.

All garden beds to be fitted with Automated Drip Irrigation system.



INDICATIVE TREE IMAGES



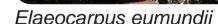



Xanthostemon chrysanthus

INDICATIVE PLANTING IMAGES



Acmena 'Hot Flush'



Alpinia caerulea



Anigozanthos 'Amber Velvet'





Banksia robur







Correa 'Star Showers'



Cordyline petiolaris



Dianella 'Breeze'



Dianella caerulea



Dichondra repens



Grevillea 'Royal Rambler'



Hardenbergia 'Meema'



Lomandra 'Tanika'

Syzygium wilsonii











Viola hederacea

PLANTING SCHEDULE

Associates



ACN: 164 245 514 THIS DRAWING SHOULD BE READ IN CONJUNCTION WITH ALL RELEVANT CONTRACTS, SPECIFICATIONS, REPORTS AND DRAWINGS. COPYRIGHT OF THIS DRAWINGS IS VESTED IN STURT NOBLE ASSOCIATES PTY LTD.

Suite 307, 166 Glebe Point Road

W. www.sturtnoble.com.au

06.08.2024

Glebe NSW 2007

T. 02 9211 3744

Sturt Noble landscape architecture environmental & urban design

69 BASSETT STREET, MONA VALE

CHROME TEMPLE GARAGE



