



**02 ELEVATION E1 (WEST)**

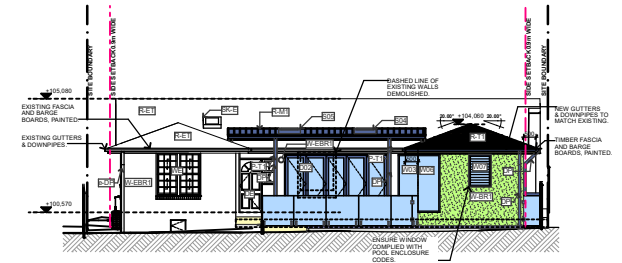

**04 ELEVATION E3 (EAST)**

**01 SITE PLAN/WASTE MANAGEMENT PLAN**

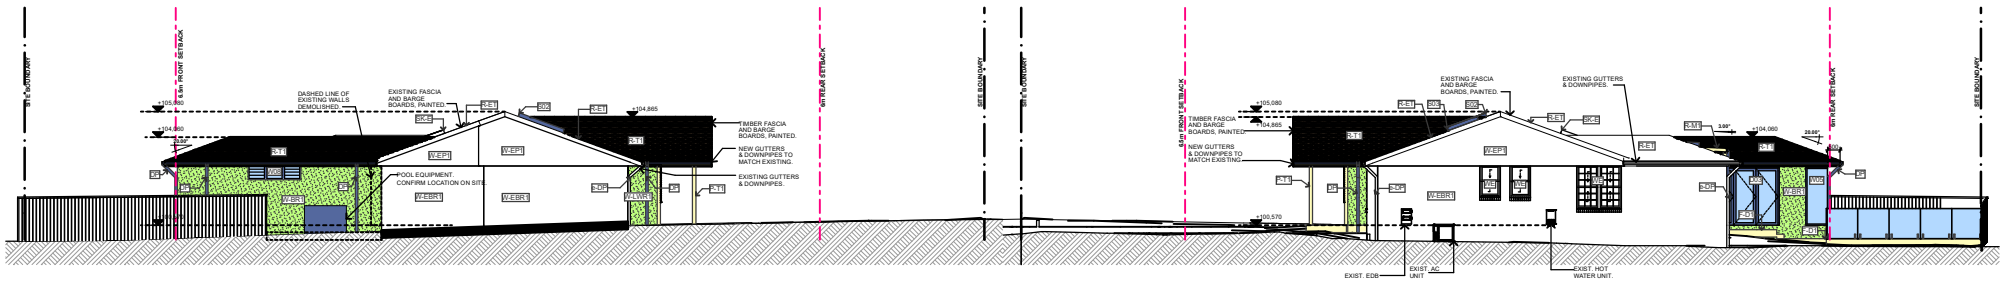

**05 ELEVATION E4 (NORTH)**

**03 ELEVATION E2 (SOUTH)**

**DEVELOPMENT APPLICATION**

ID	DESCRIPTION	DATE
A	DEVELOPMENT APPLICATION	10/06/2020

S:\DFA\01\_P\Projects\DFA2006\Petnehazi House\000 CURRENT FILE\DFA2006\PRELIM DA.ppt



**DRAGONFLY ARCHITECTS**  
PTY LTD  
ABN 78 158 837 962

Architect - Catherine Seeto - Reg. 8345  
PO Box 51 Forestville 2087 NSW  
T: 0421 846 288  
E: ced@dragonfly.com.au  
[www.dragonflyarchitects.com.au](http://www.dragonflyarchitects.com.au)  
SCALE: NTS © A4  
DATE PRINTED: 10/06/2020  
DRAWN BY: ES, CS  
CLIENT: LASZLO PETNEHAZI

**14 WILDE AVENUE KILLARNEY HEIGHTS NSW 2087**

**NOTIFICATION PLAN**

**DFA200601**

The Architect retains copyright. Authority should be requested for any reproductions.