



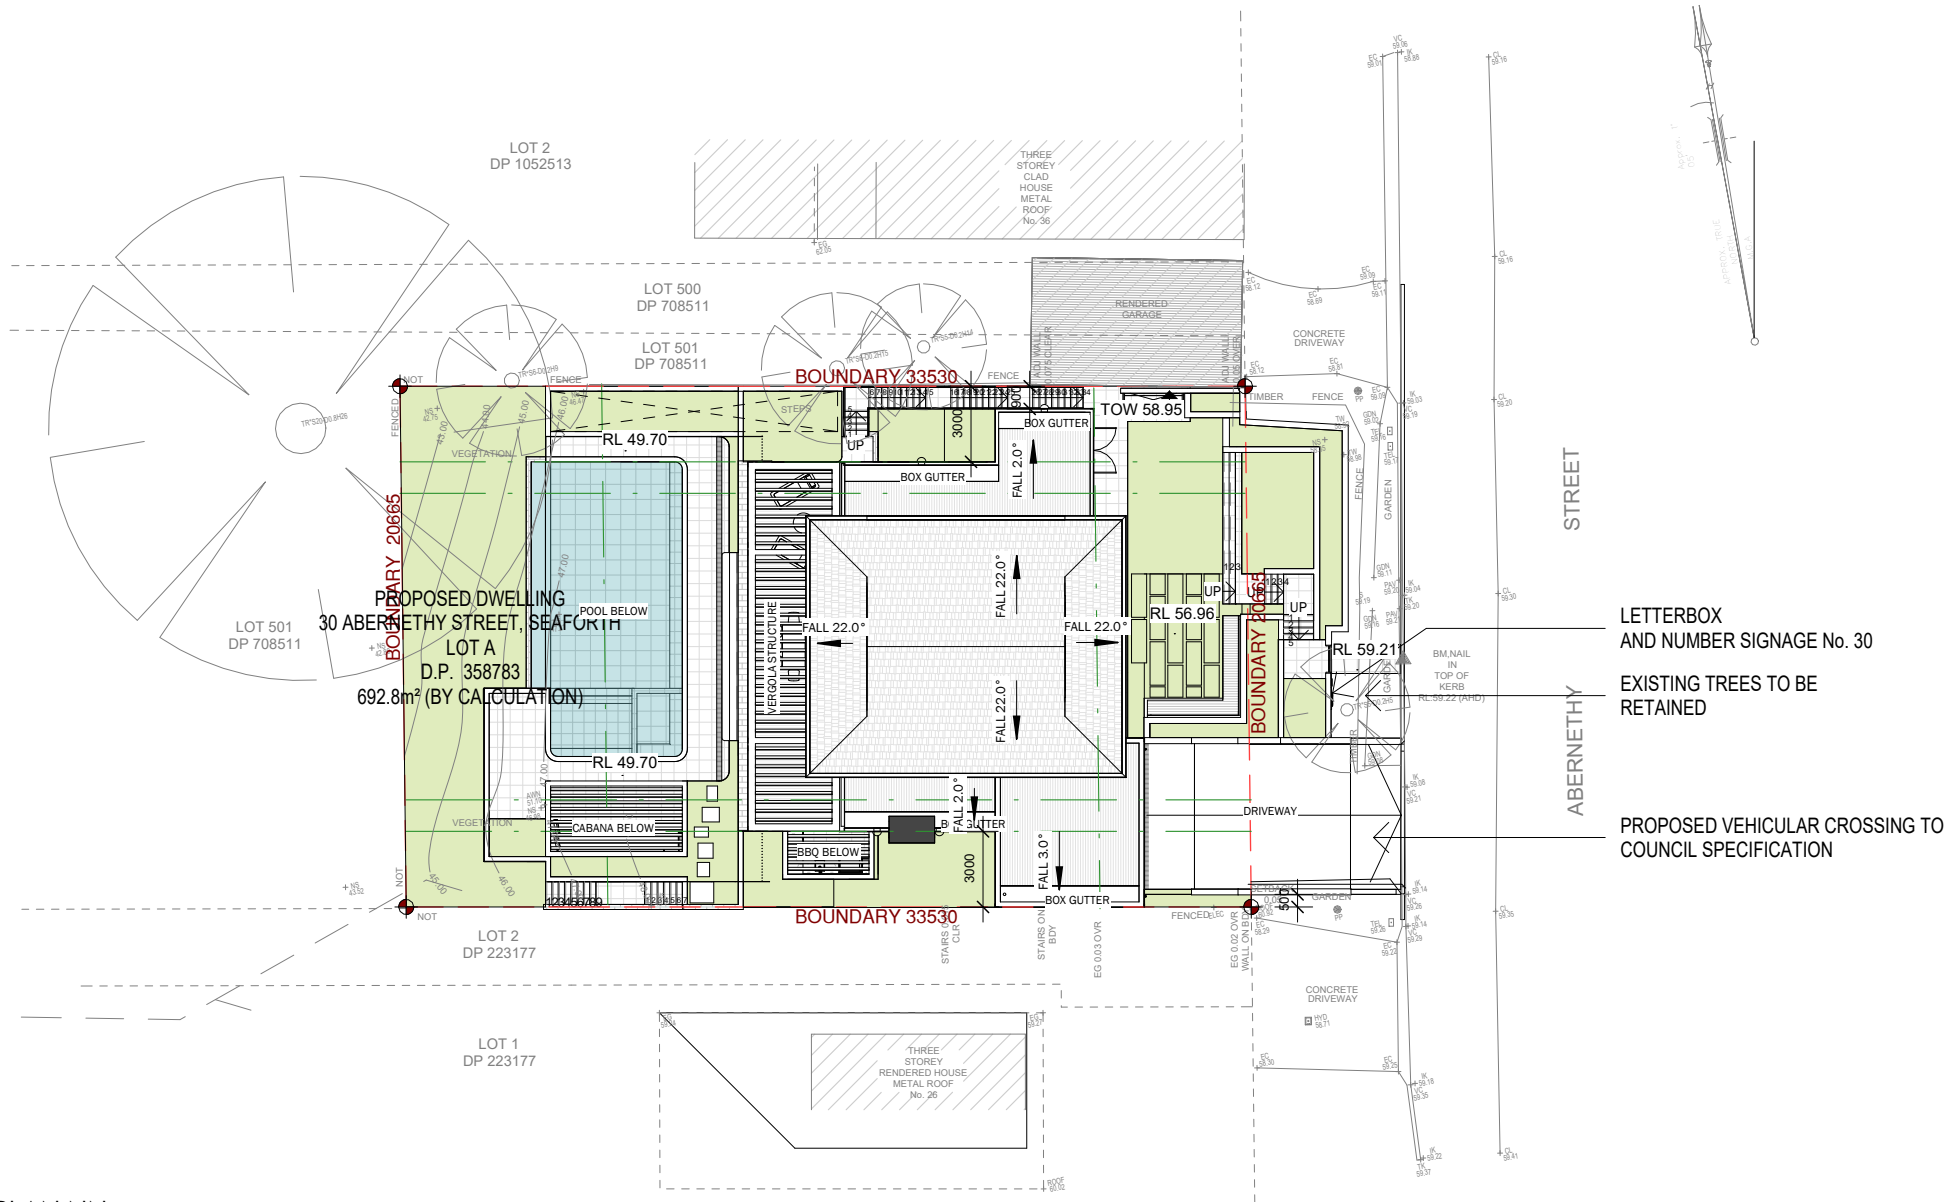


1 SITE PLAN NN
1 : 300

DA ISSUE

Rev			Description		Date		Client		Project		Drawing Title	
1	DA ISSUE	13.12.22					ADAM MCDOUGALL		30 ABERNETHY STREET		NEIGHBOURS NOTIFICATION PLAN	
									Scale 1 : 300 @A4		Drawn by: JF	
											Date: 13.12.22	
									LUXITECTURE		2011	
											DA	
											A701	
											1	
											Project no.	
											Phase.	
											Sheet No.	
											Rev	

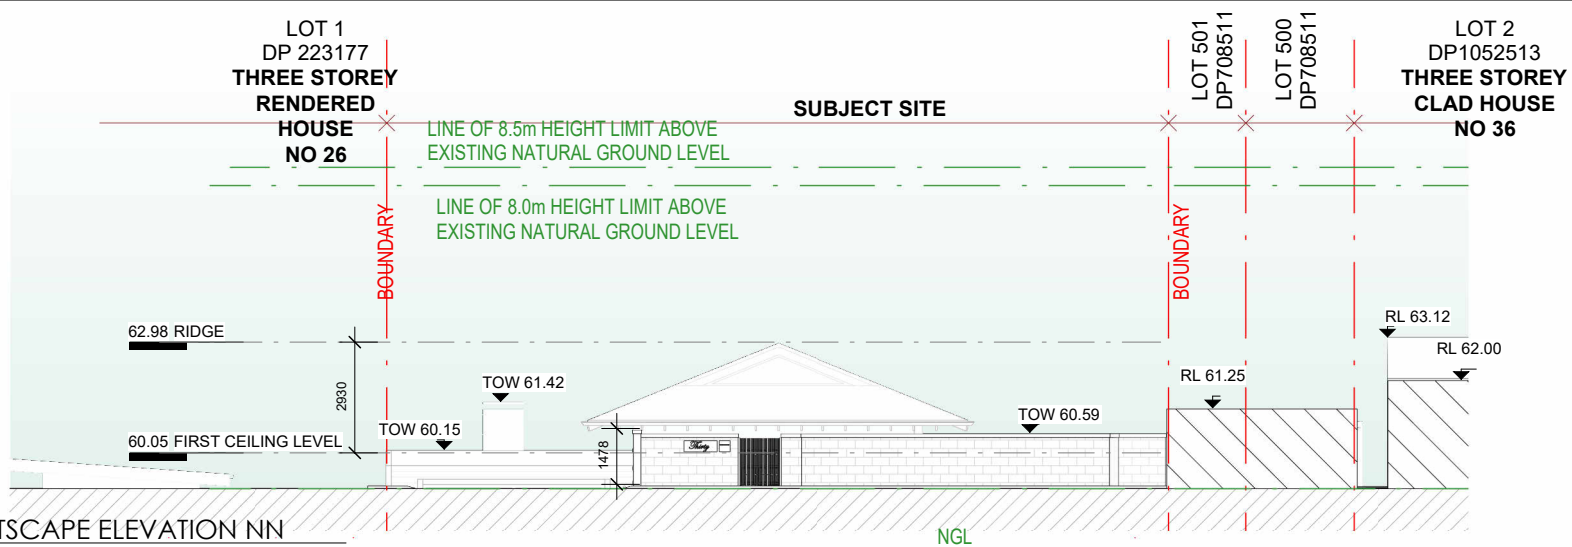

1
STREETSCAPE ELEVATION NN
1 : 200

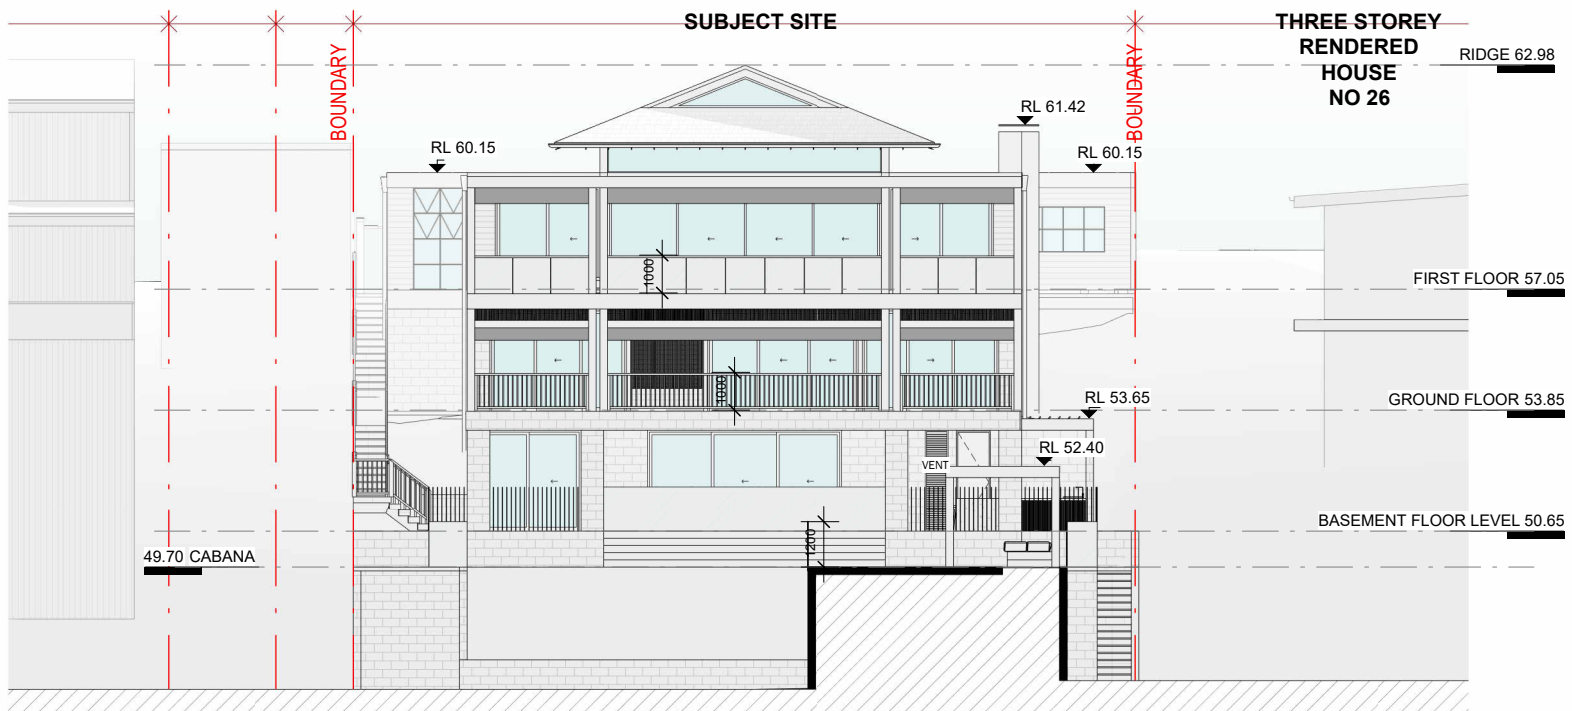

2
WESTERN ELEVATION NN
1 : 200

DA ISSUE

Rev	Description	Date
1	DA ISSUE	13.12.22

Client
ADAM MCDOUGALL

Notes
1) Do not scale from drawing, use marked dimensions and levels. To be read in conjunction with all consultants' documentation.
Luxitecture. is to be immediately notified of any discrepancies.
2) Contractor to verify all dimensions, coordinate services and components prior to commencement of site work or off-site fabrication and installation.
3) All construction must be built to minimum requirement set out by the Building Code of Australia and relevant Australian Standards.
Luxitecture. is to be notified immediately of any discrepancies to the above, and confirmation sought.
4) Copyright on this drawing and design retained by Luxitecture.

Project
30 ABERNETHY STREET

Scale 1 : 200 @A4

LUXITECTURE

Drawing Title
NEIGHBOURS NOTIFICATION PLAN

Drawn by:JF


Date: 13.12.22

2011
Project no.

DA
Phase.

A702
Sheet No.


1
Rev

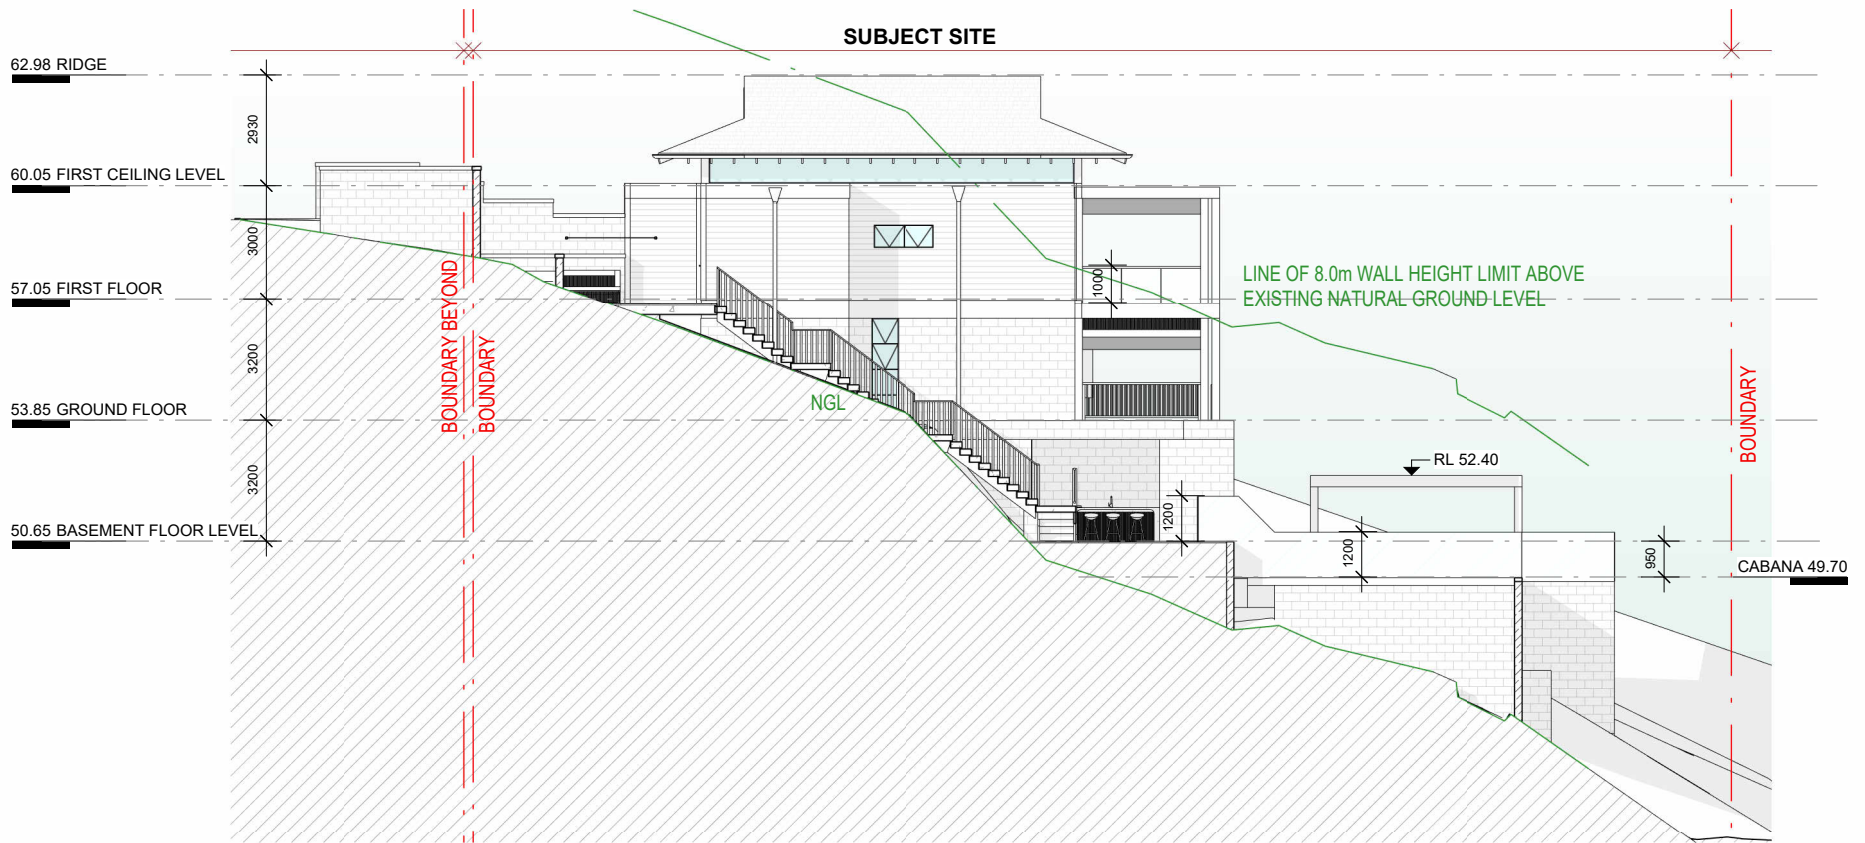

1 NORTHERN ELEVATION NN
1 : 200

DA ISSUE

Rev	Description	Date	Client		Project		Drawing Title			
1	DA ISSUE	13.12.22	ADAM MCDOUGALL		30 ABERNETHY STREET		NEIGHBOURS NOTIFICATION PLAN			
			Notes 1) Do not scale from drawing, use marked dimensions and levels. To be read in conjunction with all consultants' documentation. Luxitecture. is to be immediately notified of any discrepancies. 2) Contractor to verify all dimensions, coordinate services and components prior to commencement of site work or off-site fabrication and installation. 3) All construction must be built to minimum requirement set outs by the Building Code of Australia and relevant Australian Standards. Luxitecture. is to be notified immediately of any discrepancies to the above, and confirmation sought. 4) Copyright on this drawing and design retained by Luxitecture.		Scale 1 : 200 @A4		Drawn by: JF		Date: 13.12.22	
					LUXITECTURE		2011	DA	A703	1
							Project no.	Phase.	Sheet No.	Rev

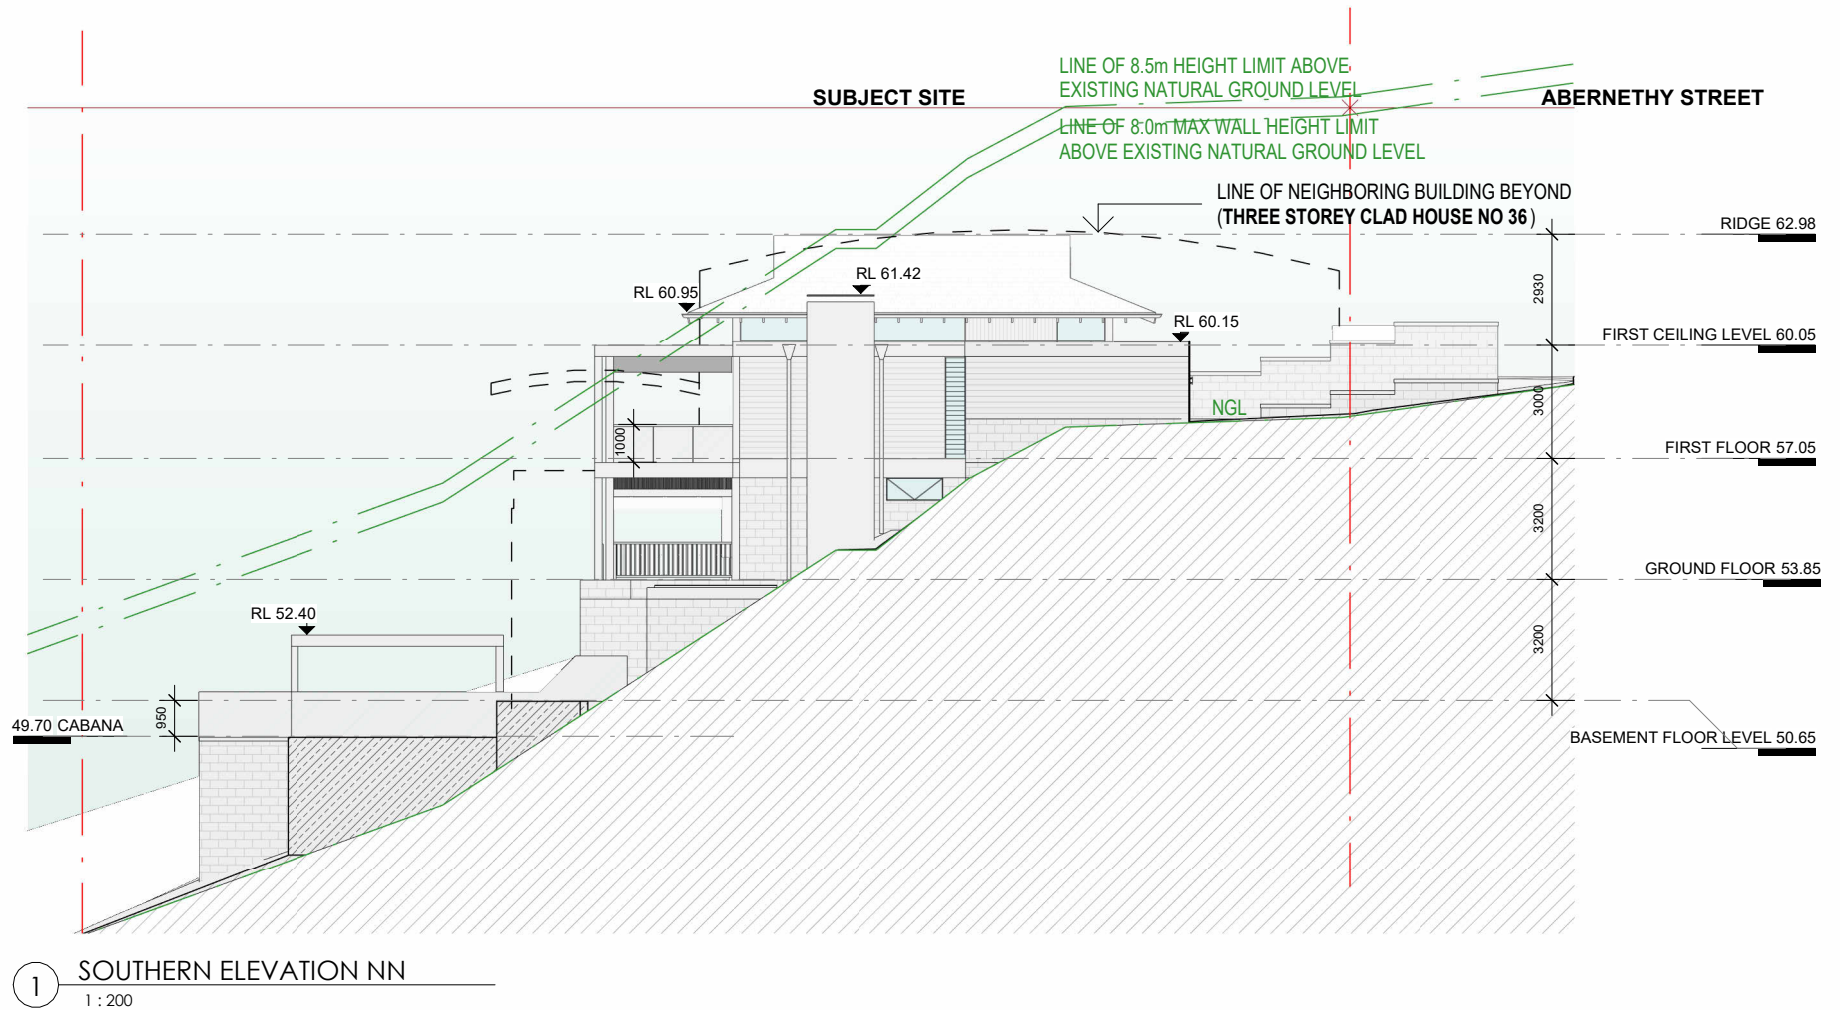

DA ISSUE

Rev	Description	Date	Client		Project	Drawing Title			
1	DA ISSUE	13.12.22	ADAM MCDOUGALL		30 ABERNETHY STREET	NEIGHBOURS NOTIFICATION PLAN			
			Notes 1) Do not scale from drawing, use marked dimensions and levels. To be read in conjunction with all consultants' documentation. Luxitecture is to be immediately notified of any discrepancies. 2) Contractor to verify all dimensions, coordinate services and components prior to commencement of site work or off-site fabrication and installation. 3) All construction must be built to minimum requirement set outs by the Building Code of Australia and relevant Australian Standards. Luxitecture is to be notified immediately of any discrepancies to the above, and confirmation sought. 4) Copyright on this drawing and design retained by Luxitecture.		Scale 1 : 200 @A4	Drawn by: JF	Date: 13.12.22		
					LUXITECTURE	2011	DA	A704	1
						Project no.	Phase.	Sheet No.	Rev