

Gas meter re-located
to here

WARNING

The stamping of this plan by
Insight Building Certifiers Pty Ltd does not
relieve:

- The applicant's responsibility to obtain approval from Sydney Water or other utilities.
- The Structural Engineer of their responsibility to ensure the structural adequacy of this project.
- The Applicant, Structural Engineer or other Professional of their responsibility to ensure these stamped details are consistent with the issued Construction Certificate Architectural Details.

LEGEND:

- Existing construction
- New brick wall
- New stud wall
- Roof overhang

150mm SEWER

insight building certifiers pty ltd

CONSTRUCTION CERT. NO. 2011/4501


CONSTRUCTION CERTIFICATE PLANS

I certify that the work completed in accordance
with these plans & specifications will comply with
the regulations referred to in Section 81A(5) of the
Environmental Planning & Assessment Act 1979

S. Pinn 23 SEP 2011
S. Pinn Accreditation No. BPP 0326

LEGEND:

--- Walls to be demolished

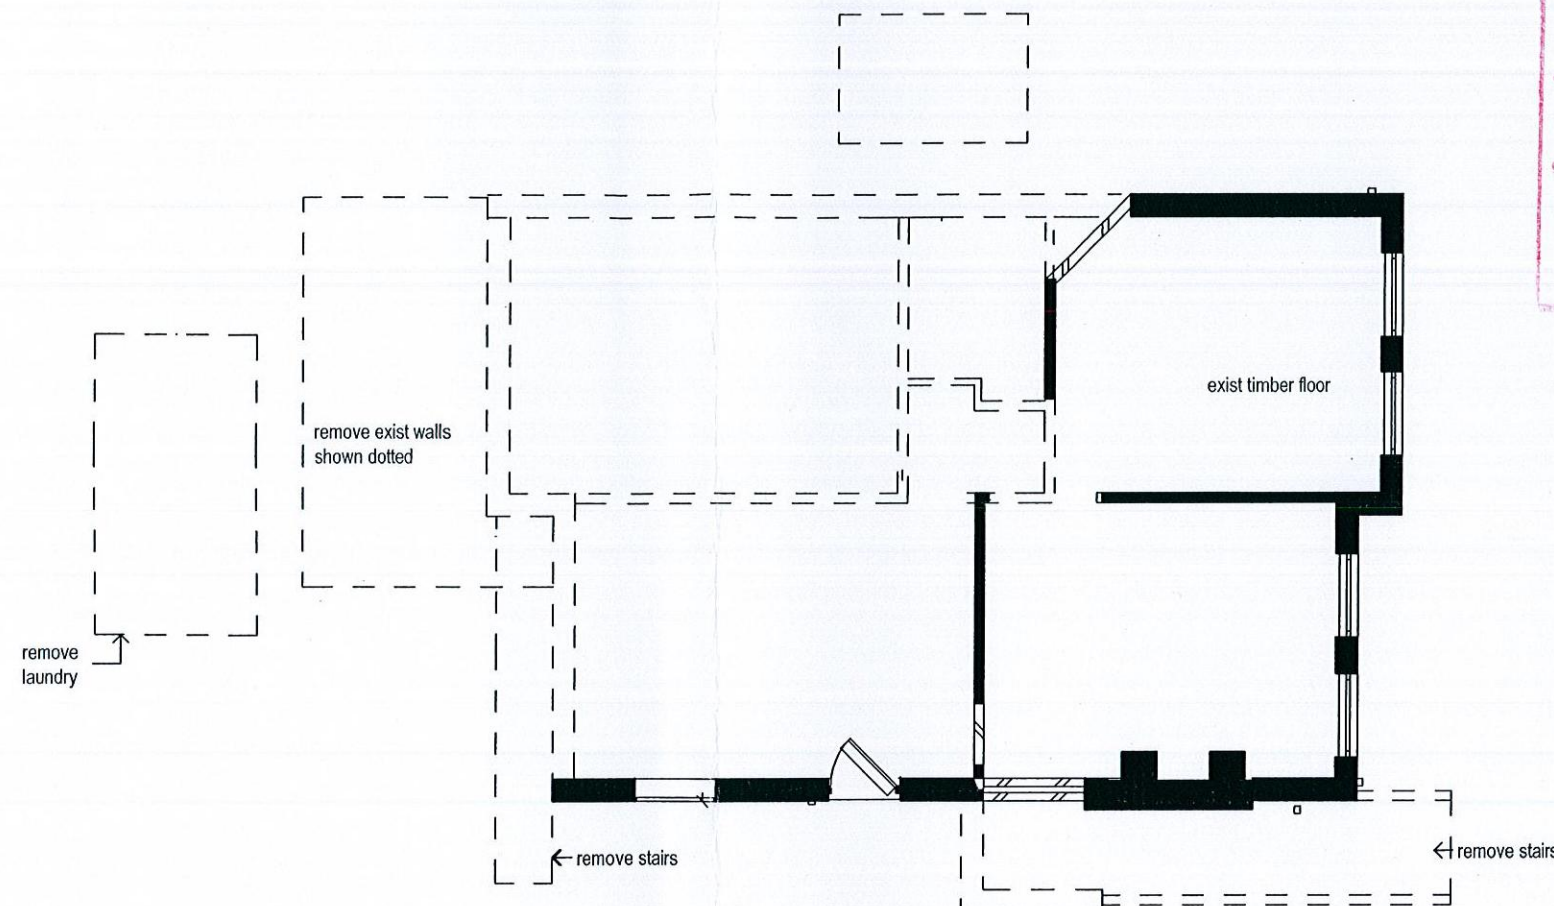

Boundary line

Boundary line

GROUND FLOOR PLAN
1:100

Job:

DEMOLITION
WORKS
ONLY

Client:

Job Address: LOT 62 DP14521
27 EUROBIN AVE.
MANLY, NSW.

Title:

DEMOLITION PLAN

prepared by:

More Than OK Building P/L

Mobile: 04040 74288

email: mtokb@okbuild.net

Scale: 1:100

Date: 22/9/11

Dwg. No:

DP-01

AMENDMENTS

COPYRIGHT
THIS DRAWING REMAINS THE PROPERTY
OF MORE THAN OK BUILDING PTY. LTD.
IT MAY ONLY BE USED FOR THE PURPOSE
FOR WHICH IT WAS COMMISSIONED
AND IN ACCORDANCE WITH THE TERMS
OF ENGAGEMENT FOR THAT COMMISSION.
UNORTHORISED USE OF THIS DRAWING
IS PROHIBITED.