


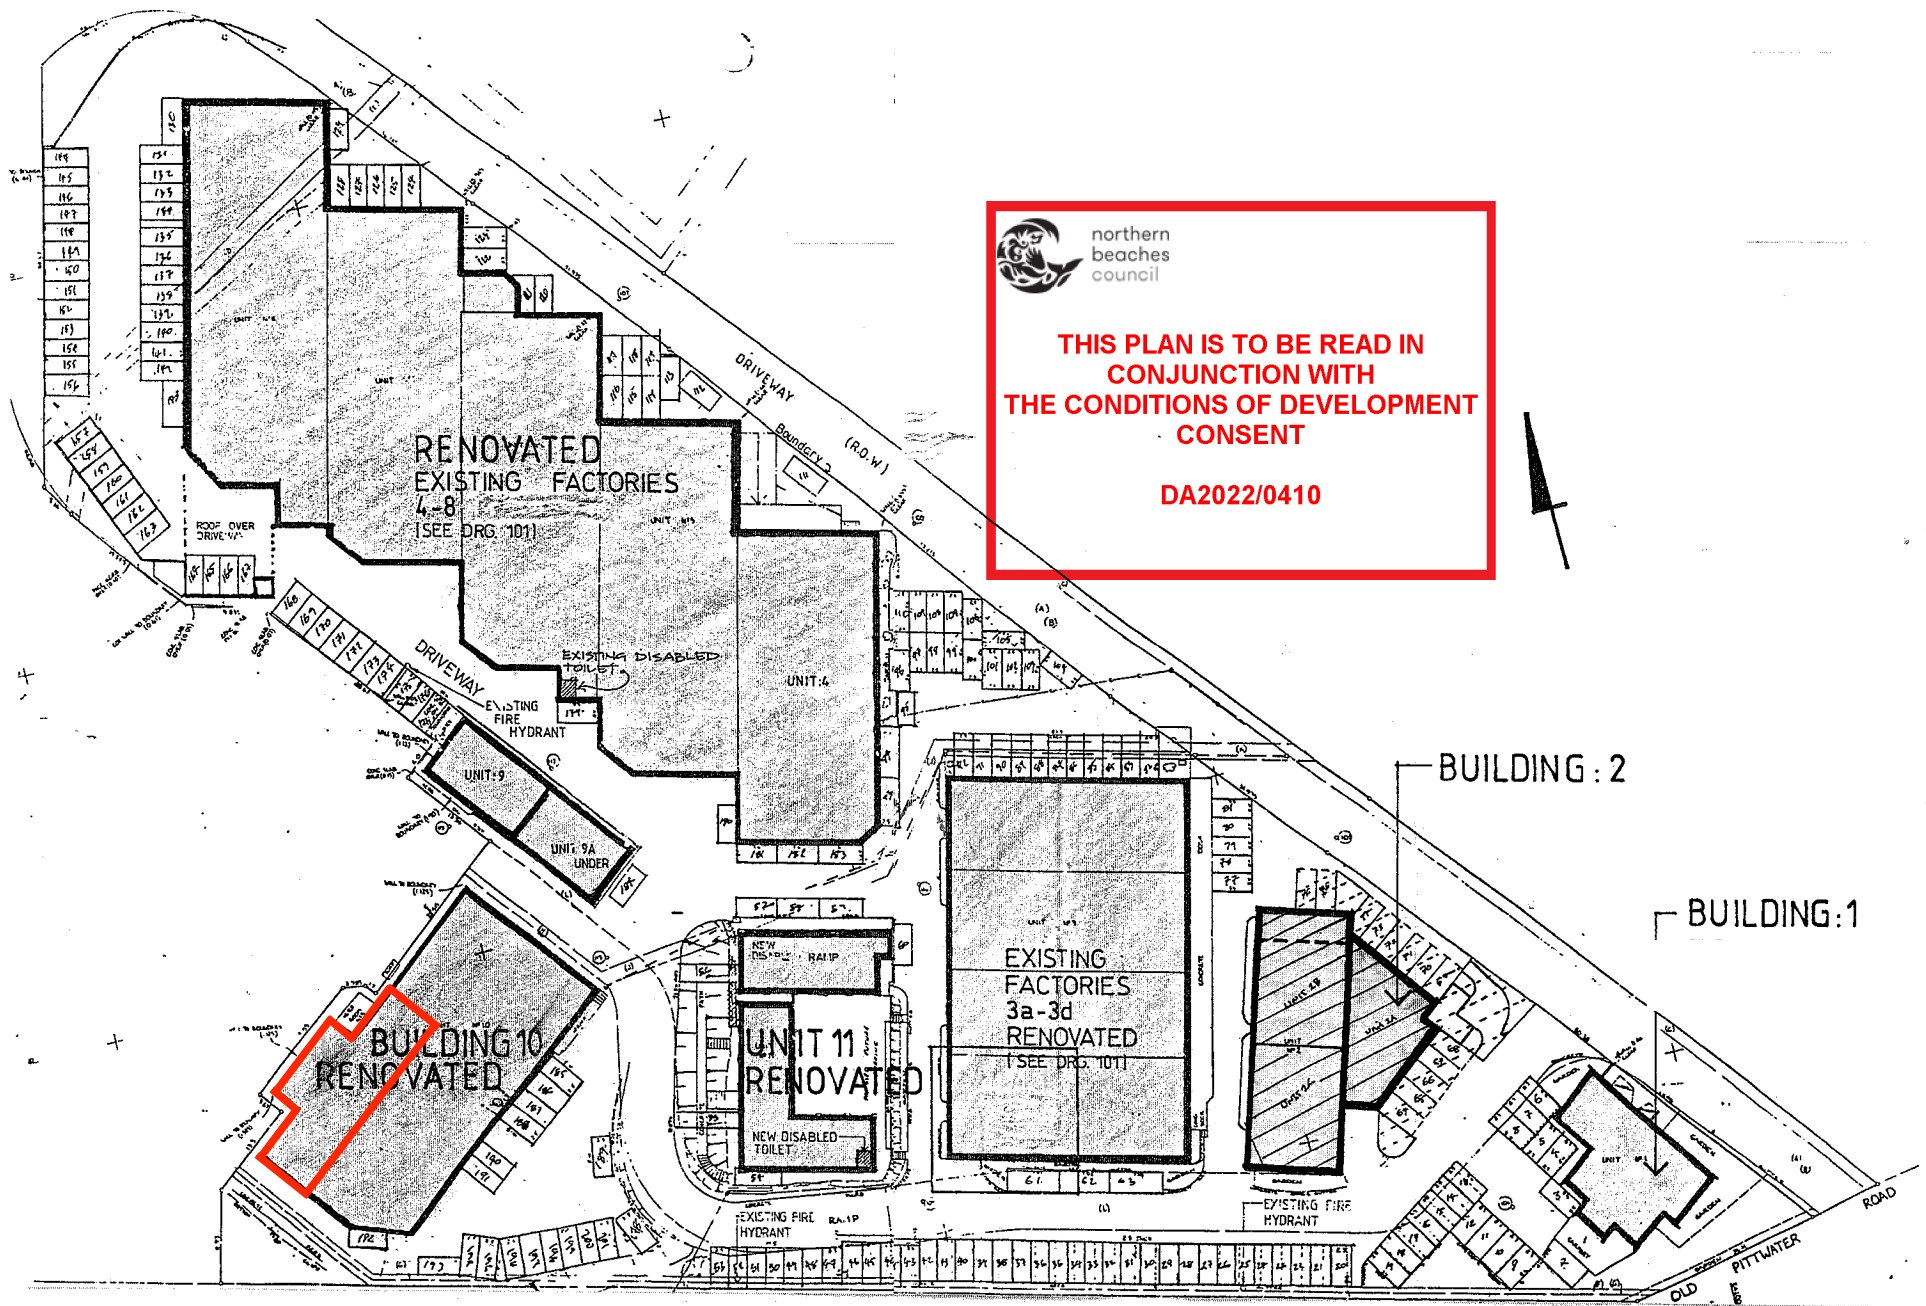


 northern
beaches
council

**THIS PLAN IS TO BE READ IN
CONJUNCTION WITH
THE CONDITIONS OF DEVELOPMENT
CONSENT**



DA2022/0410

SITE PLAN
106 OLD PITTWATER ROAD, BROOKVALE

COMMERCIAL - INDUSTRIAL - RECREATIONAL - ARCHITECTURE

RON H ALLARS PTY LTD
ARCHITECTS

2 Perentie Road, Belrose NSW
 PO Box 243 Frenchs Forest 2086 Fax 9976 1088
 Tel (02) 9451 8833

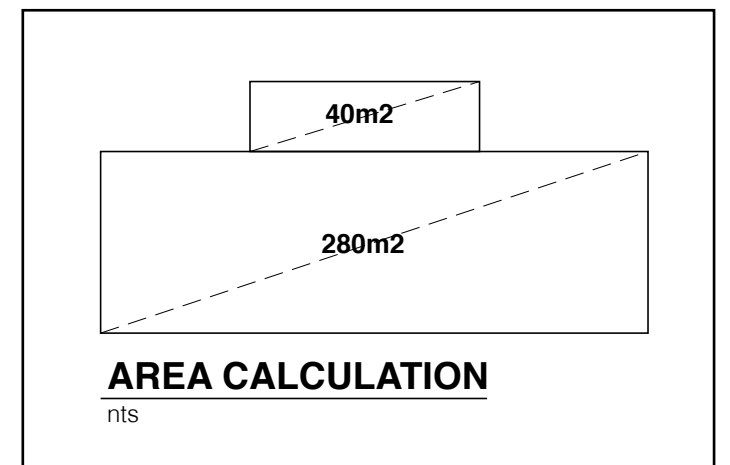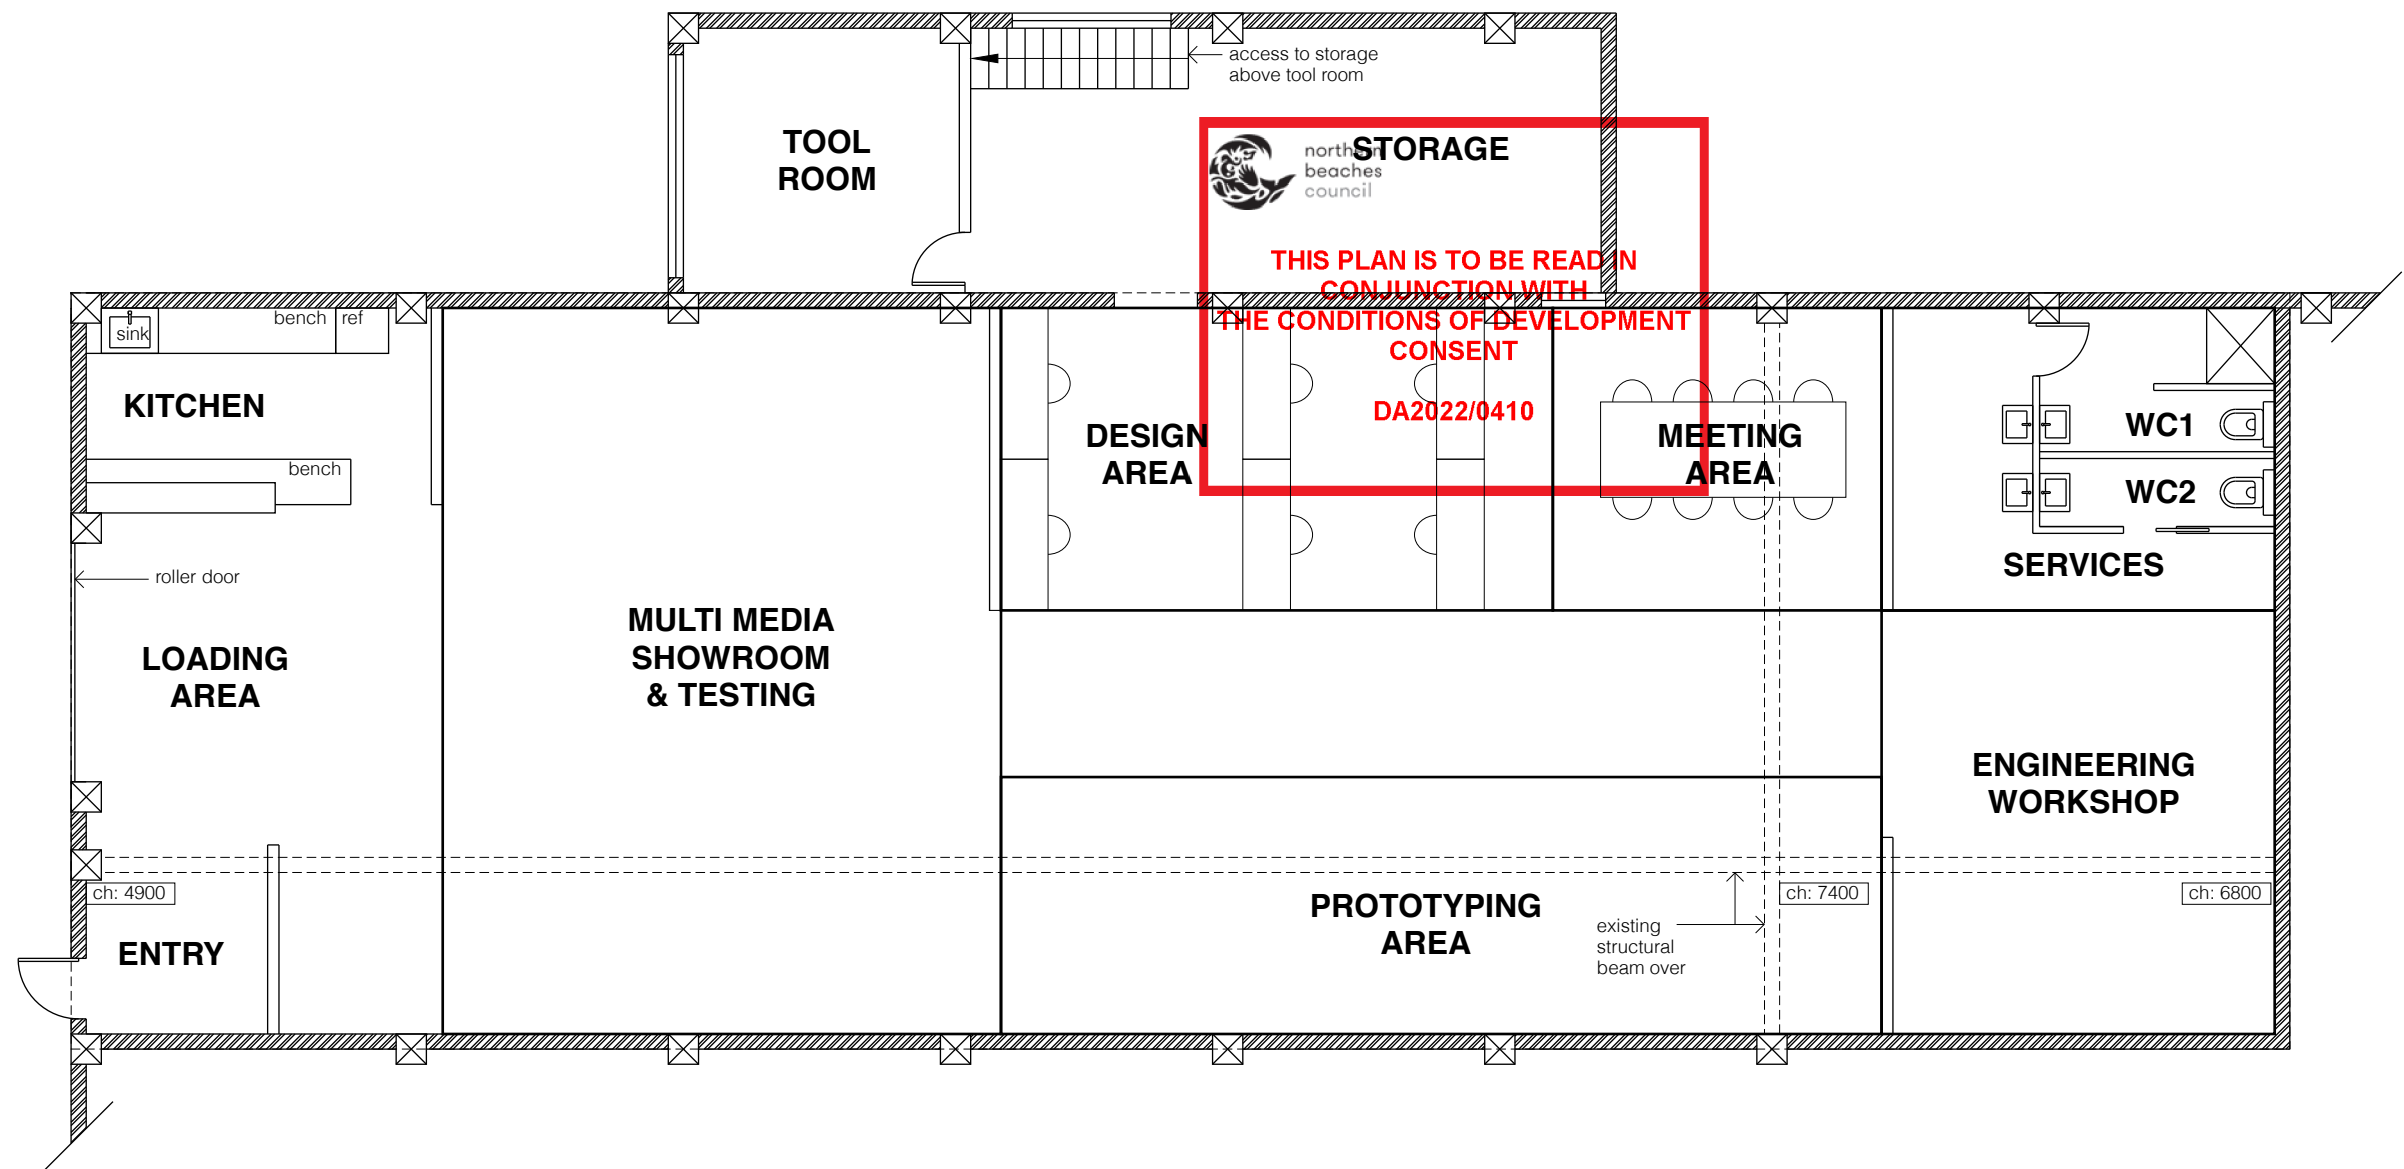

romina rojo **studio**
t/ +61 4 50574227
e/ rominarojodiaz@gmail.com
ABN 96 480 789 602


The Contractor shall verify all dimensions & levels on the site. Written dimensions to take preference over scaled dimensions. Documents & design remain the copyright of the Architect & cannot be reproduced without written consent.

10D/106 Old Pittwater Road
Brookvale NSW 2100

FLOOR PLAN - ZONING

scale

1:100@A3

 

date 26.09.21

job no 2104

drawing no DA - 01
last modified : 21.09.26
filename : 2104_SHUFFLE