


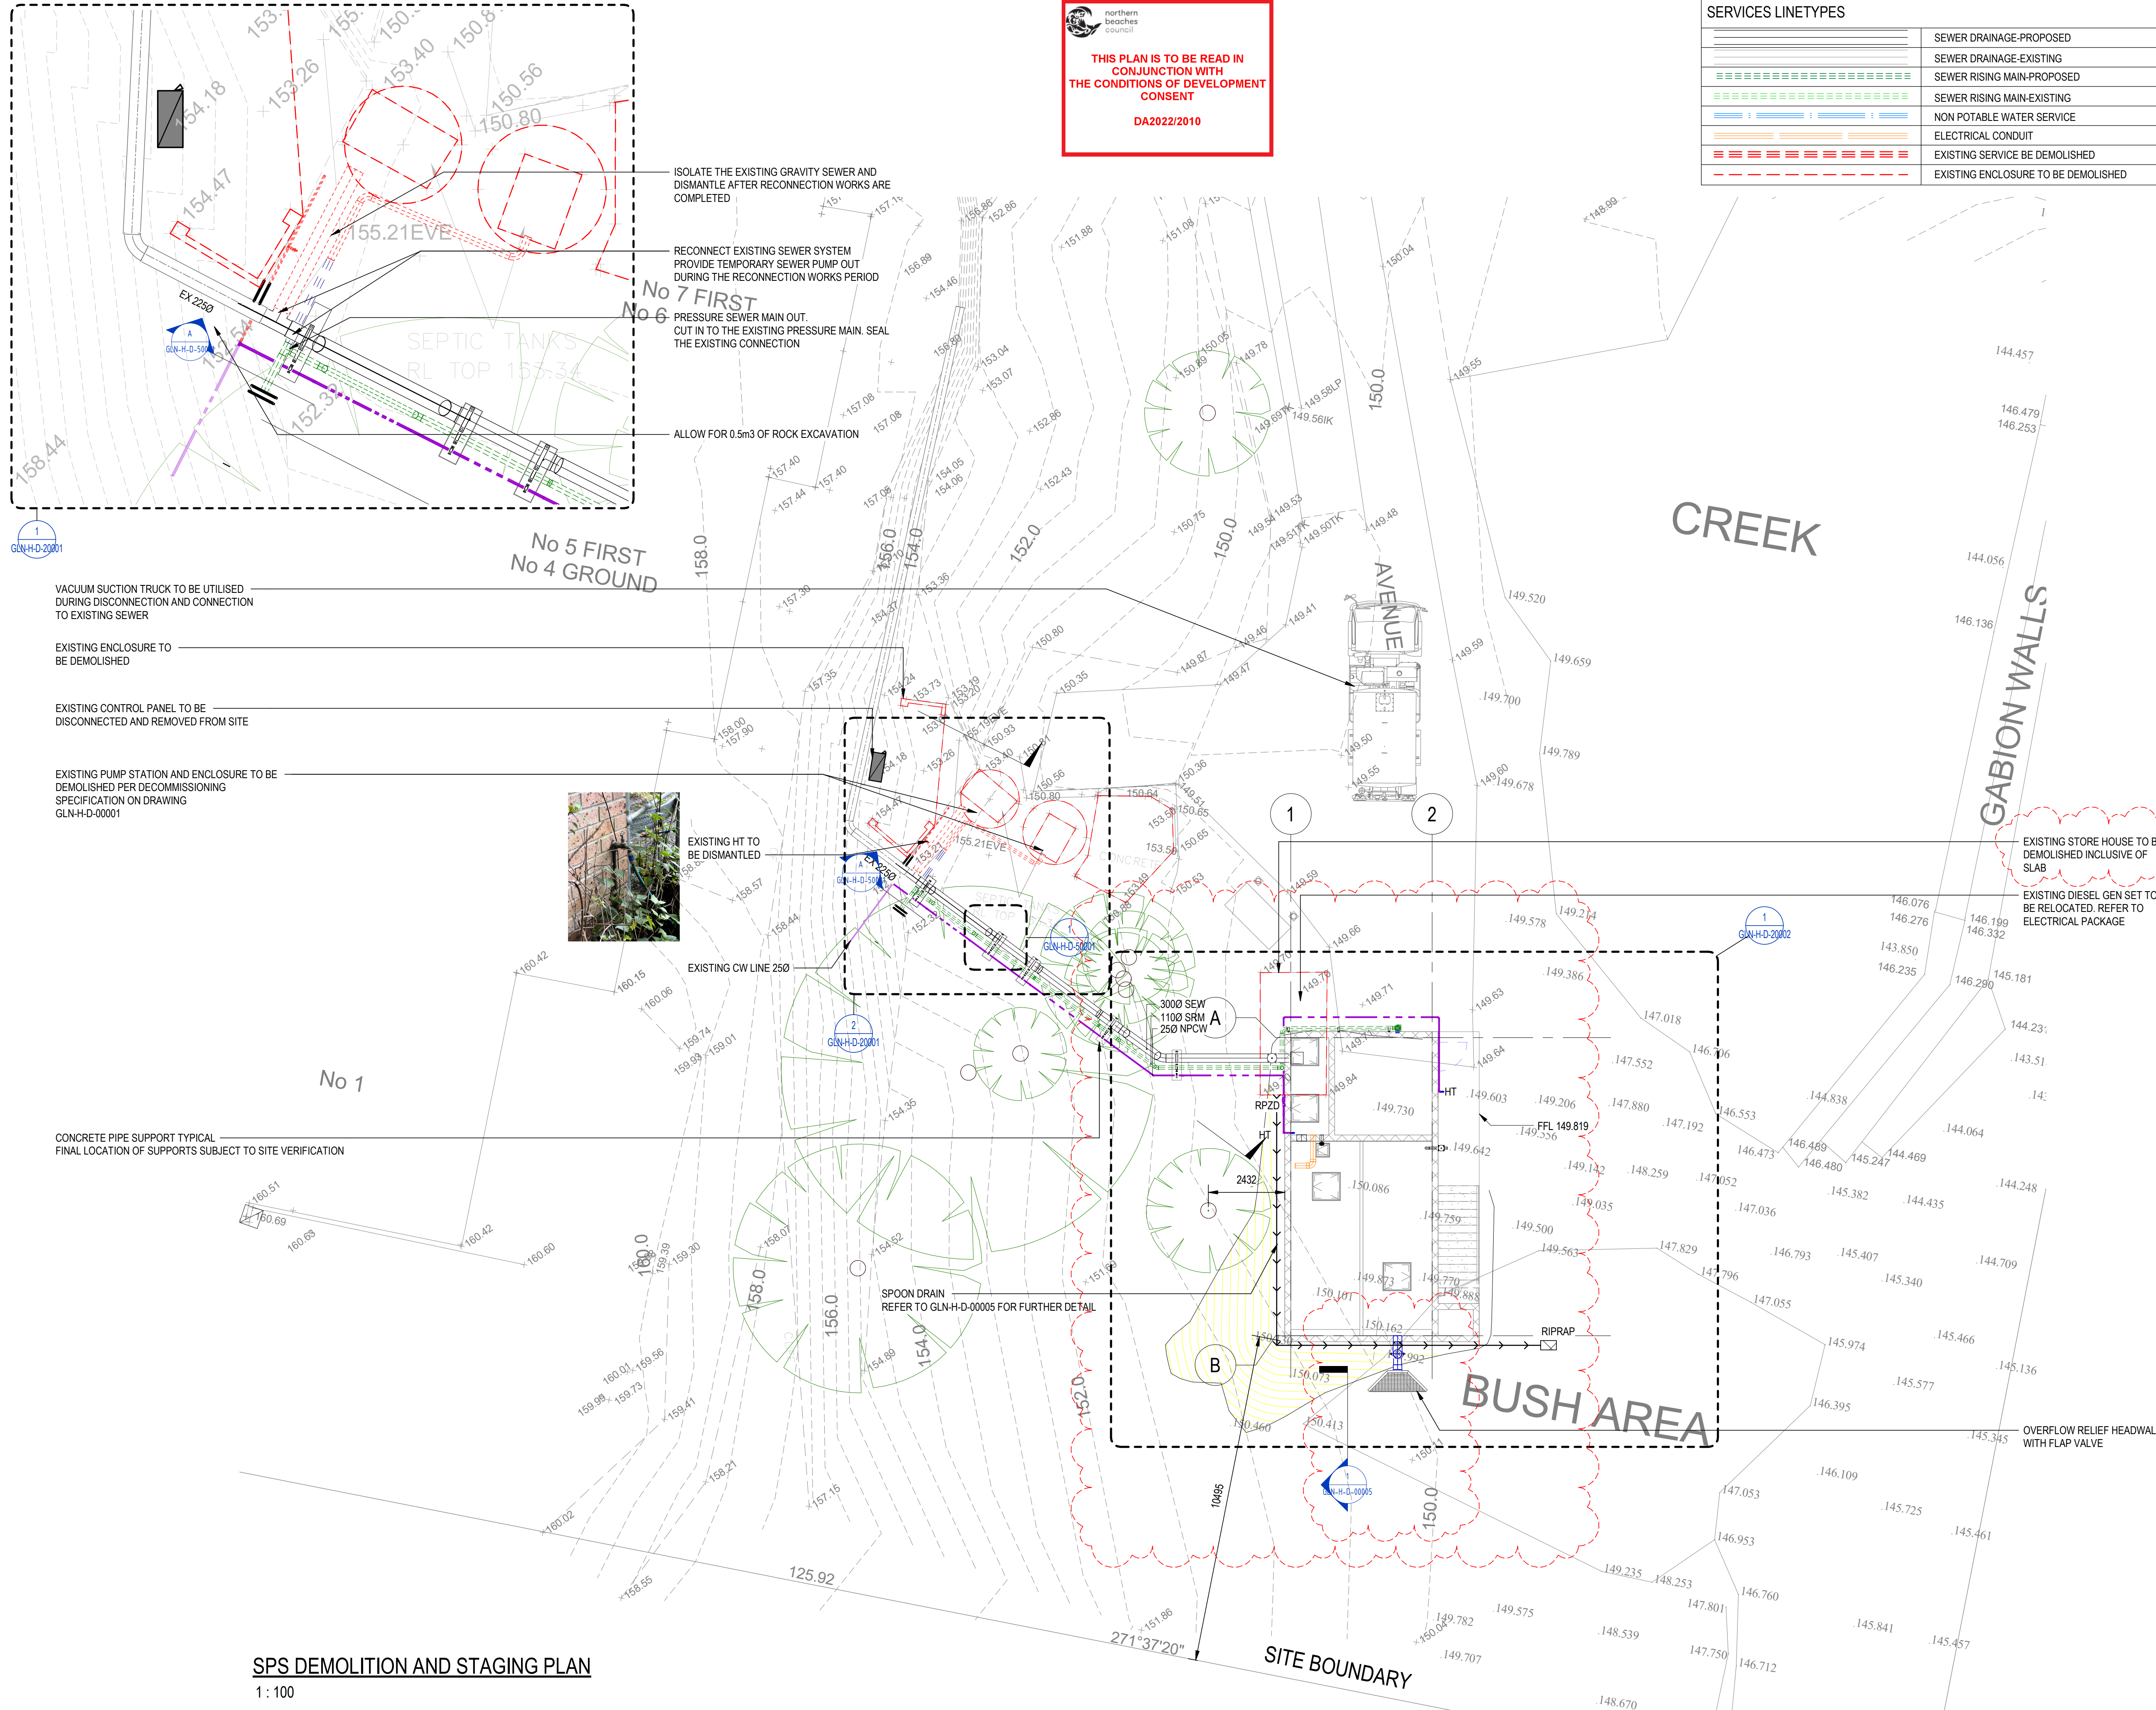



B	TENDER ADDENDUM	08/11/2022
A	TENDER ADDENDUM	04/04/2022
Rev	Revision Description	Date

 **scp** engineers and development consultants

▲ 1300 SCP ENG (727 364) ▲ www.scpconsult.com.au
▲ mail@scpconsult.com.au ▲ ABN 80 003 076 024

Client
LENDLEASE

Project GLENAEON RETIREMENT LIVING - SPS UPGRADE PROJECT
Title EROSION SOIL CONTROL PLAN

Scale:
AS SHOWN




A horizontal scale bar with alternating black and white segments. It is marked with numbers 0, 1, 2, 3, 4, and 5m. Below the bar, the text "1:100" is printed.


Drawn	Designed	Checked VP	Approved HW
-------	----------	---------------	----------------

Project Number	Drawing Number	Revision
S210157 GLN-H-D-20003		B

THESE DESIGNS, DRAWINGS AND SPECIFICATIONS ARE COPYRIGHT AND THE PROPERTY OF SCP CONSULTING AND MUST NOT BE USED, REPRODUCED OR COPIED WHOLLY OR IN PART WITHOUT THE WRITTEN PERMISSION OF SCP CONSULTING. ALL SETOUT TO BE OBTAINED FROM THE ARCHITECTURAL DRAWINGS UNLESS OTHERWISE SHOWN ON THESE DRAWINGS. DO NOT USE CADELECTRONIC FILES FOR SETOUT UNDER ANY CIRCUMSTANCES.

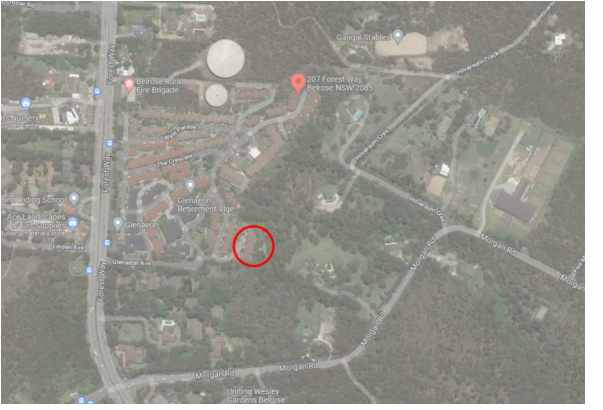

Key Plan

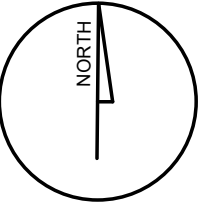

Rev	Revision Description	Date
B	TENDER ADDENDUM	08/11/2022
A	TENDER ADDENDUM	13/05/2022

**scpon**engineers and development consultants

▲ 1300 SCP ENG (727 364)
▲ mail@scpconsult.com.au

▲ www.scpconsult.com.au
▲ ABN 80 003 076 024

Client
LENDELEASE


Project
GLENAEON RETIREMENT LIVING - SPS UPGRADE PROJECT

Title
OVERALL SITE PLAN

Scale
0 5M 1:100
As indicated @ A1


Drawn CC	Checked VP	Approved HW
-------------	---------------	----------------

Project Number S210157	Drawing Number GLN-H-D-20004	Revision B
----------------------------------	--	----------------------

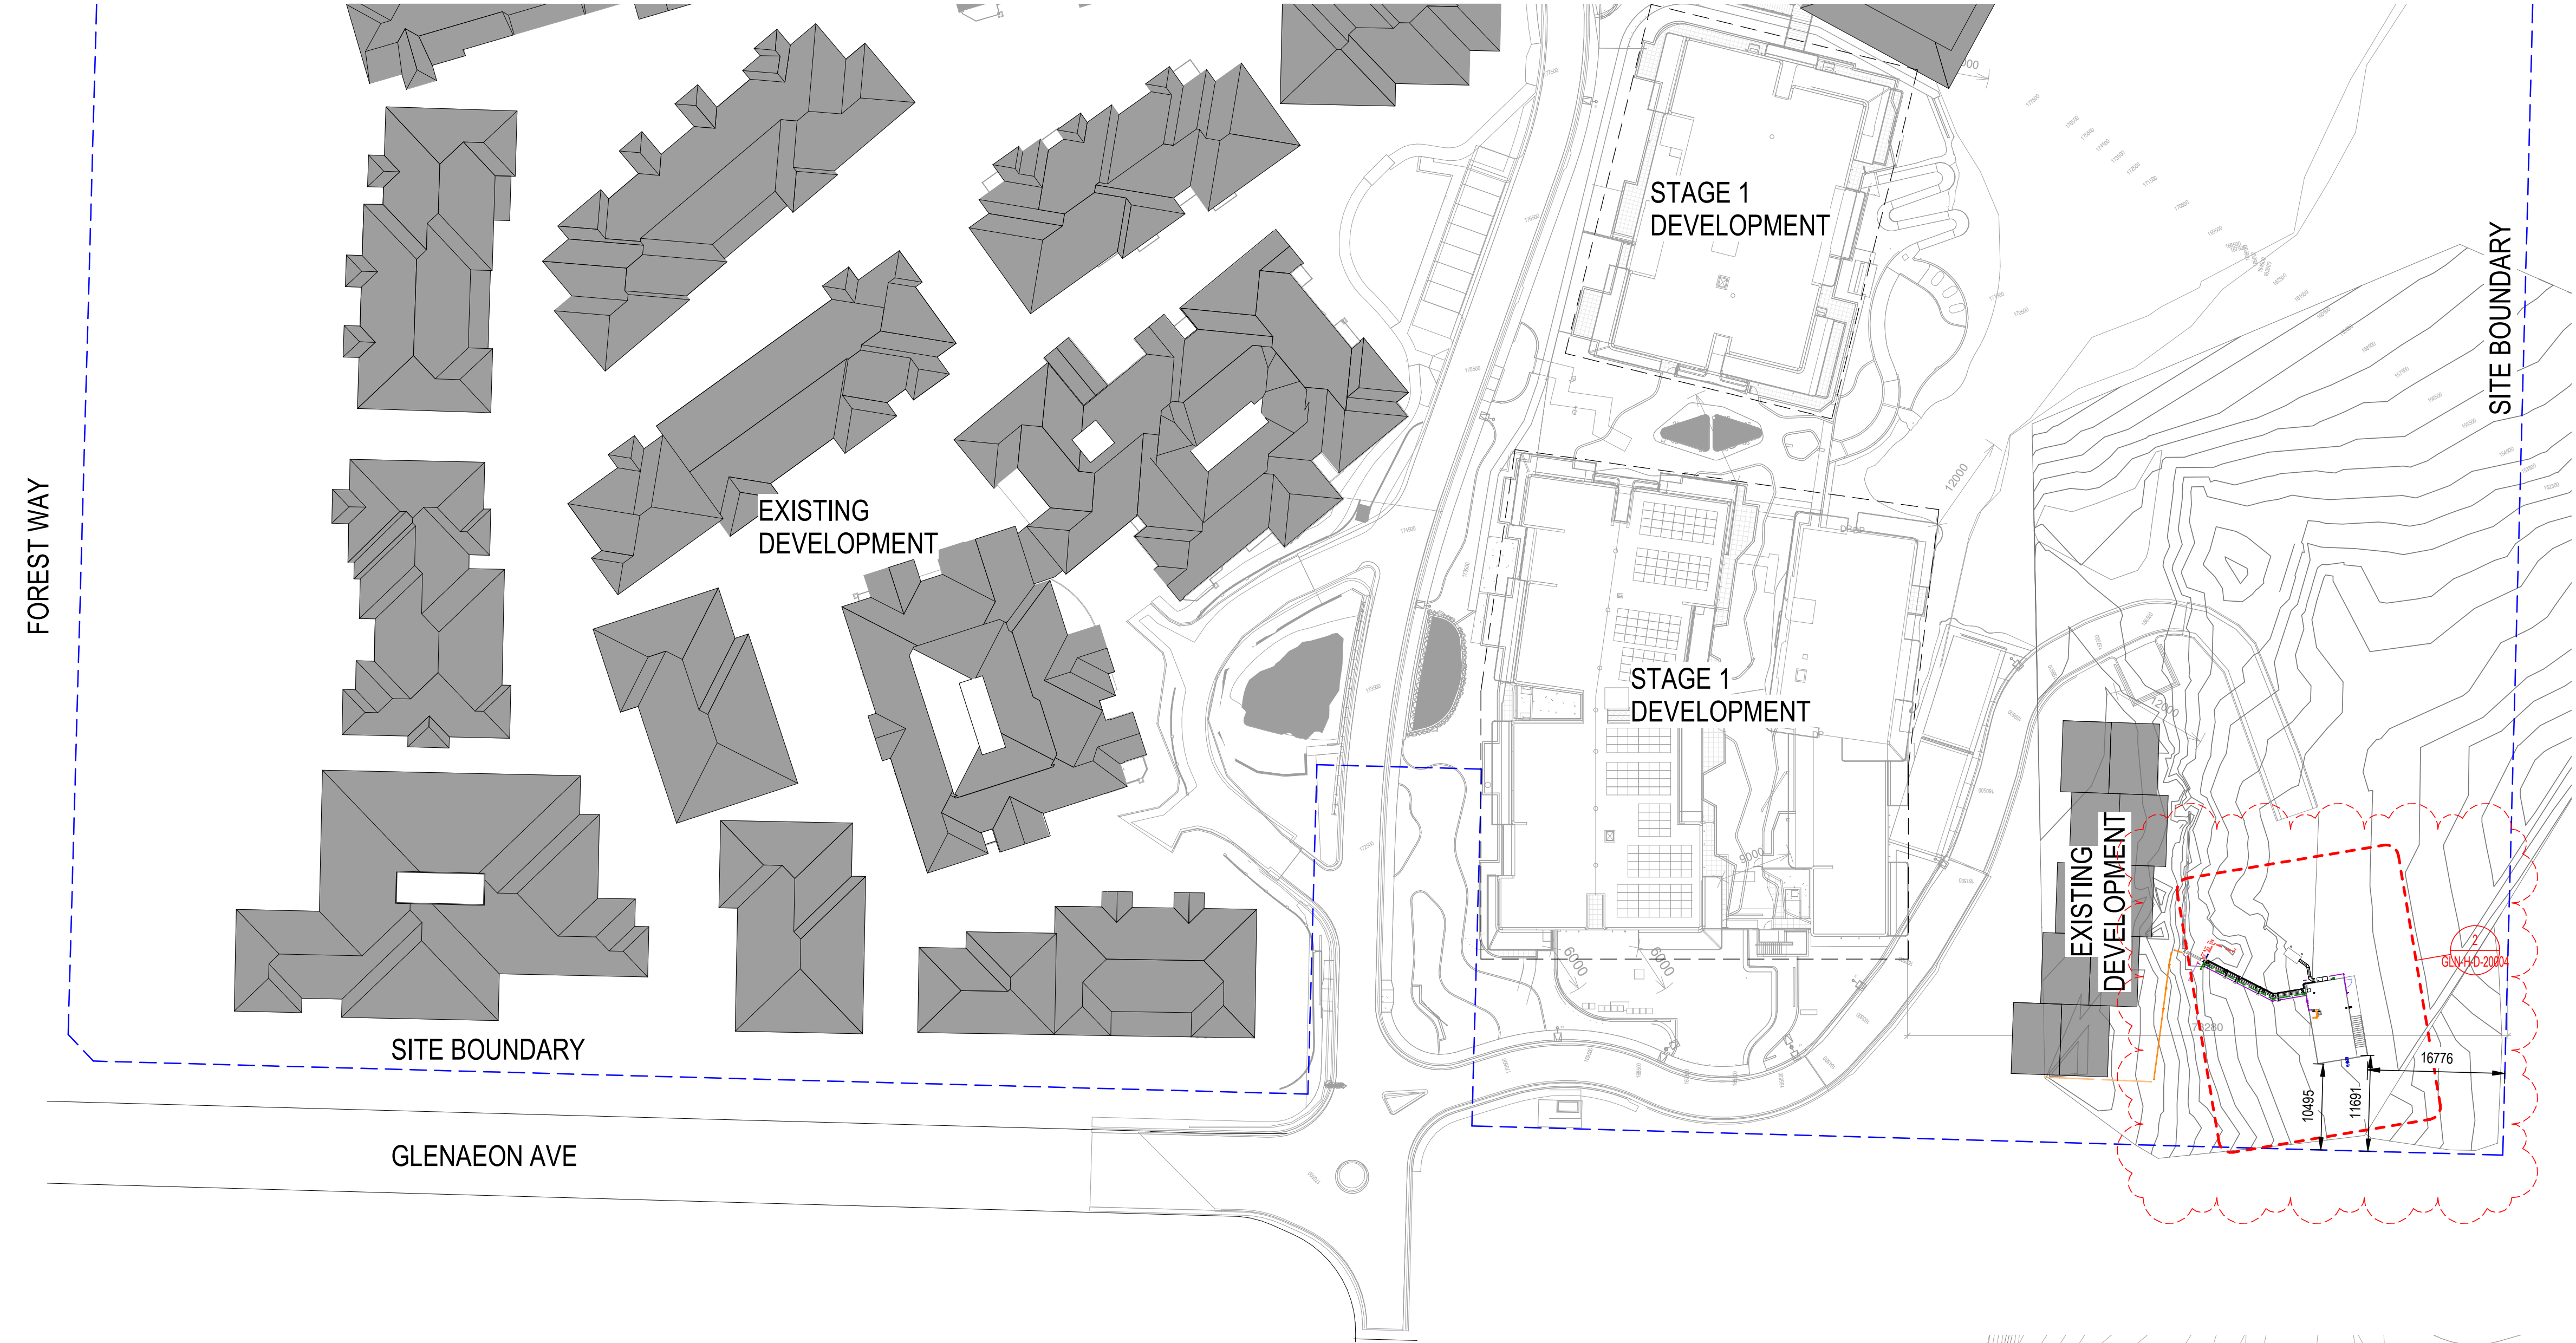

1 OVERALL SITE PLAN
1:500


THIS PLAN IS TO BE READ IN CONJUNCTION WITH THE CONDITIONS OF DEVELOPMENT CONSENT
DA2022/2010

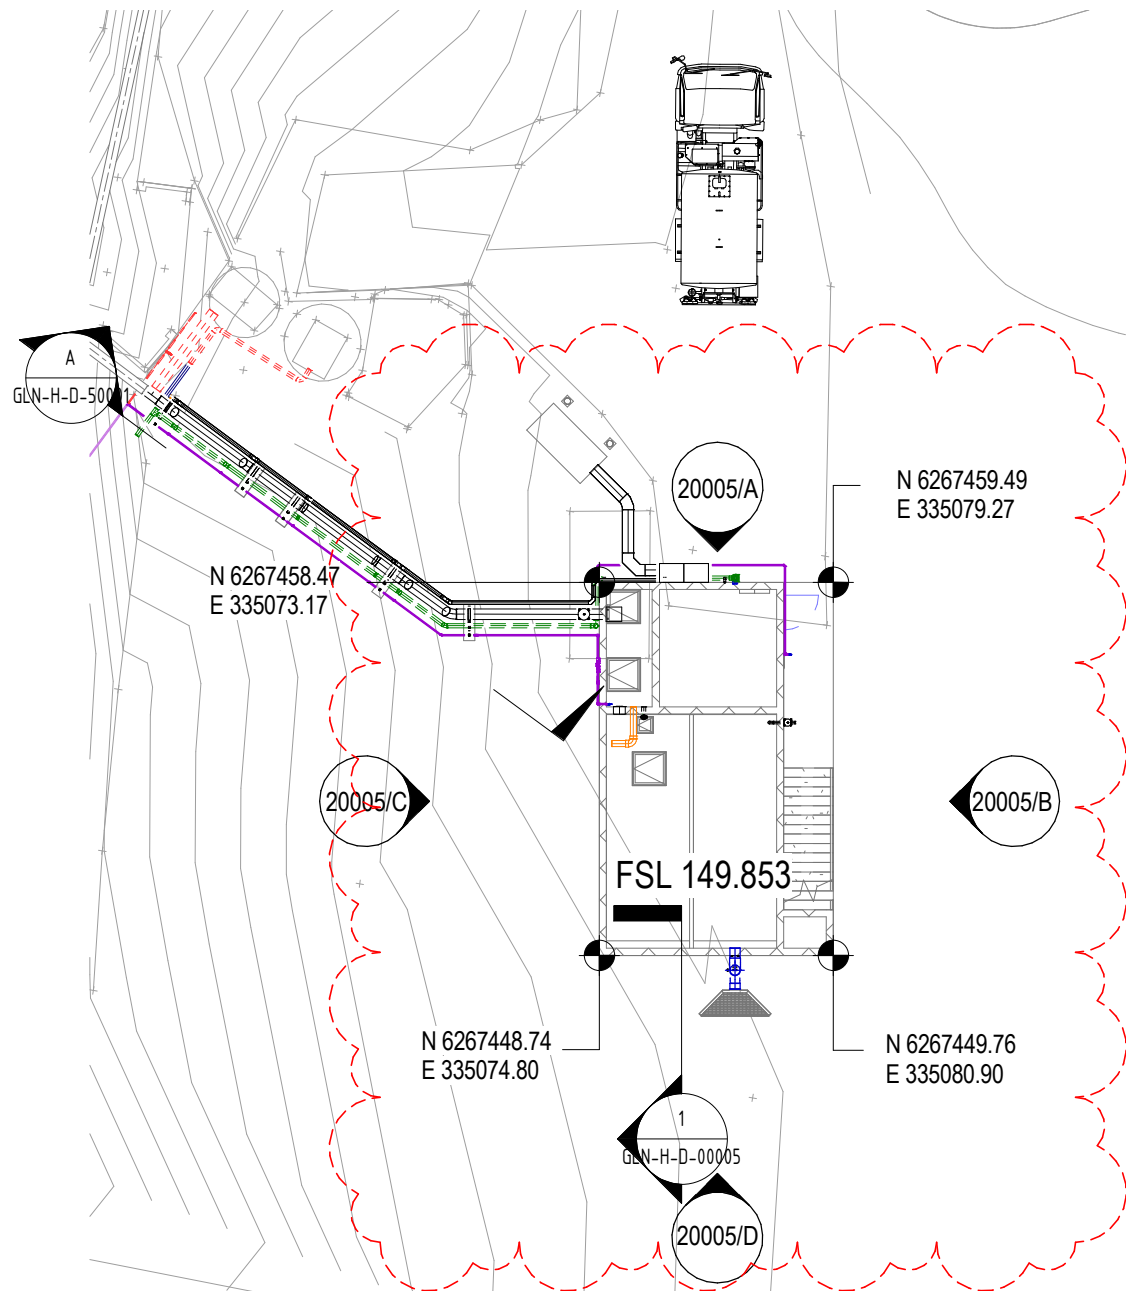

2 SPS CALLOUT / SETOUT
1:200

 **scp** **engineers and development consultants**

▲ 1300 SCP ENG (727 364)
▲ mail@scpconsult.com.au

▲ www.scpconsult.com.au
▲ ABN 80 003 076 024



Project
GLENAEON RETIREMENT
LIVING - SPS UPGRADE
PROJECT



northern beaches council


THIS PLAN IS TO BE READ IN CONJUNCTION WITH THE CONDITIONS OF DEVELOPMENT CONSENT

DA2022/2010

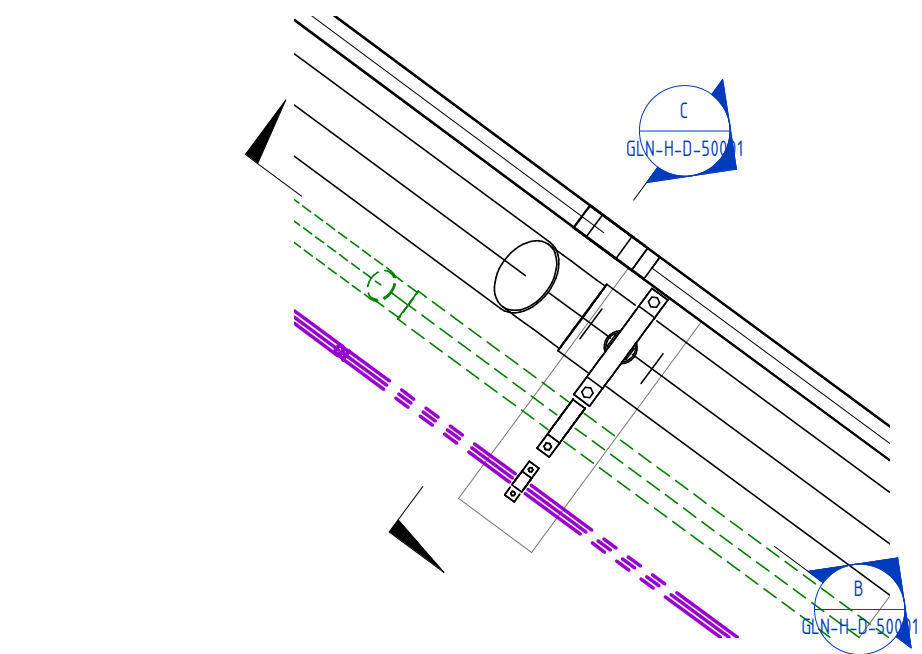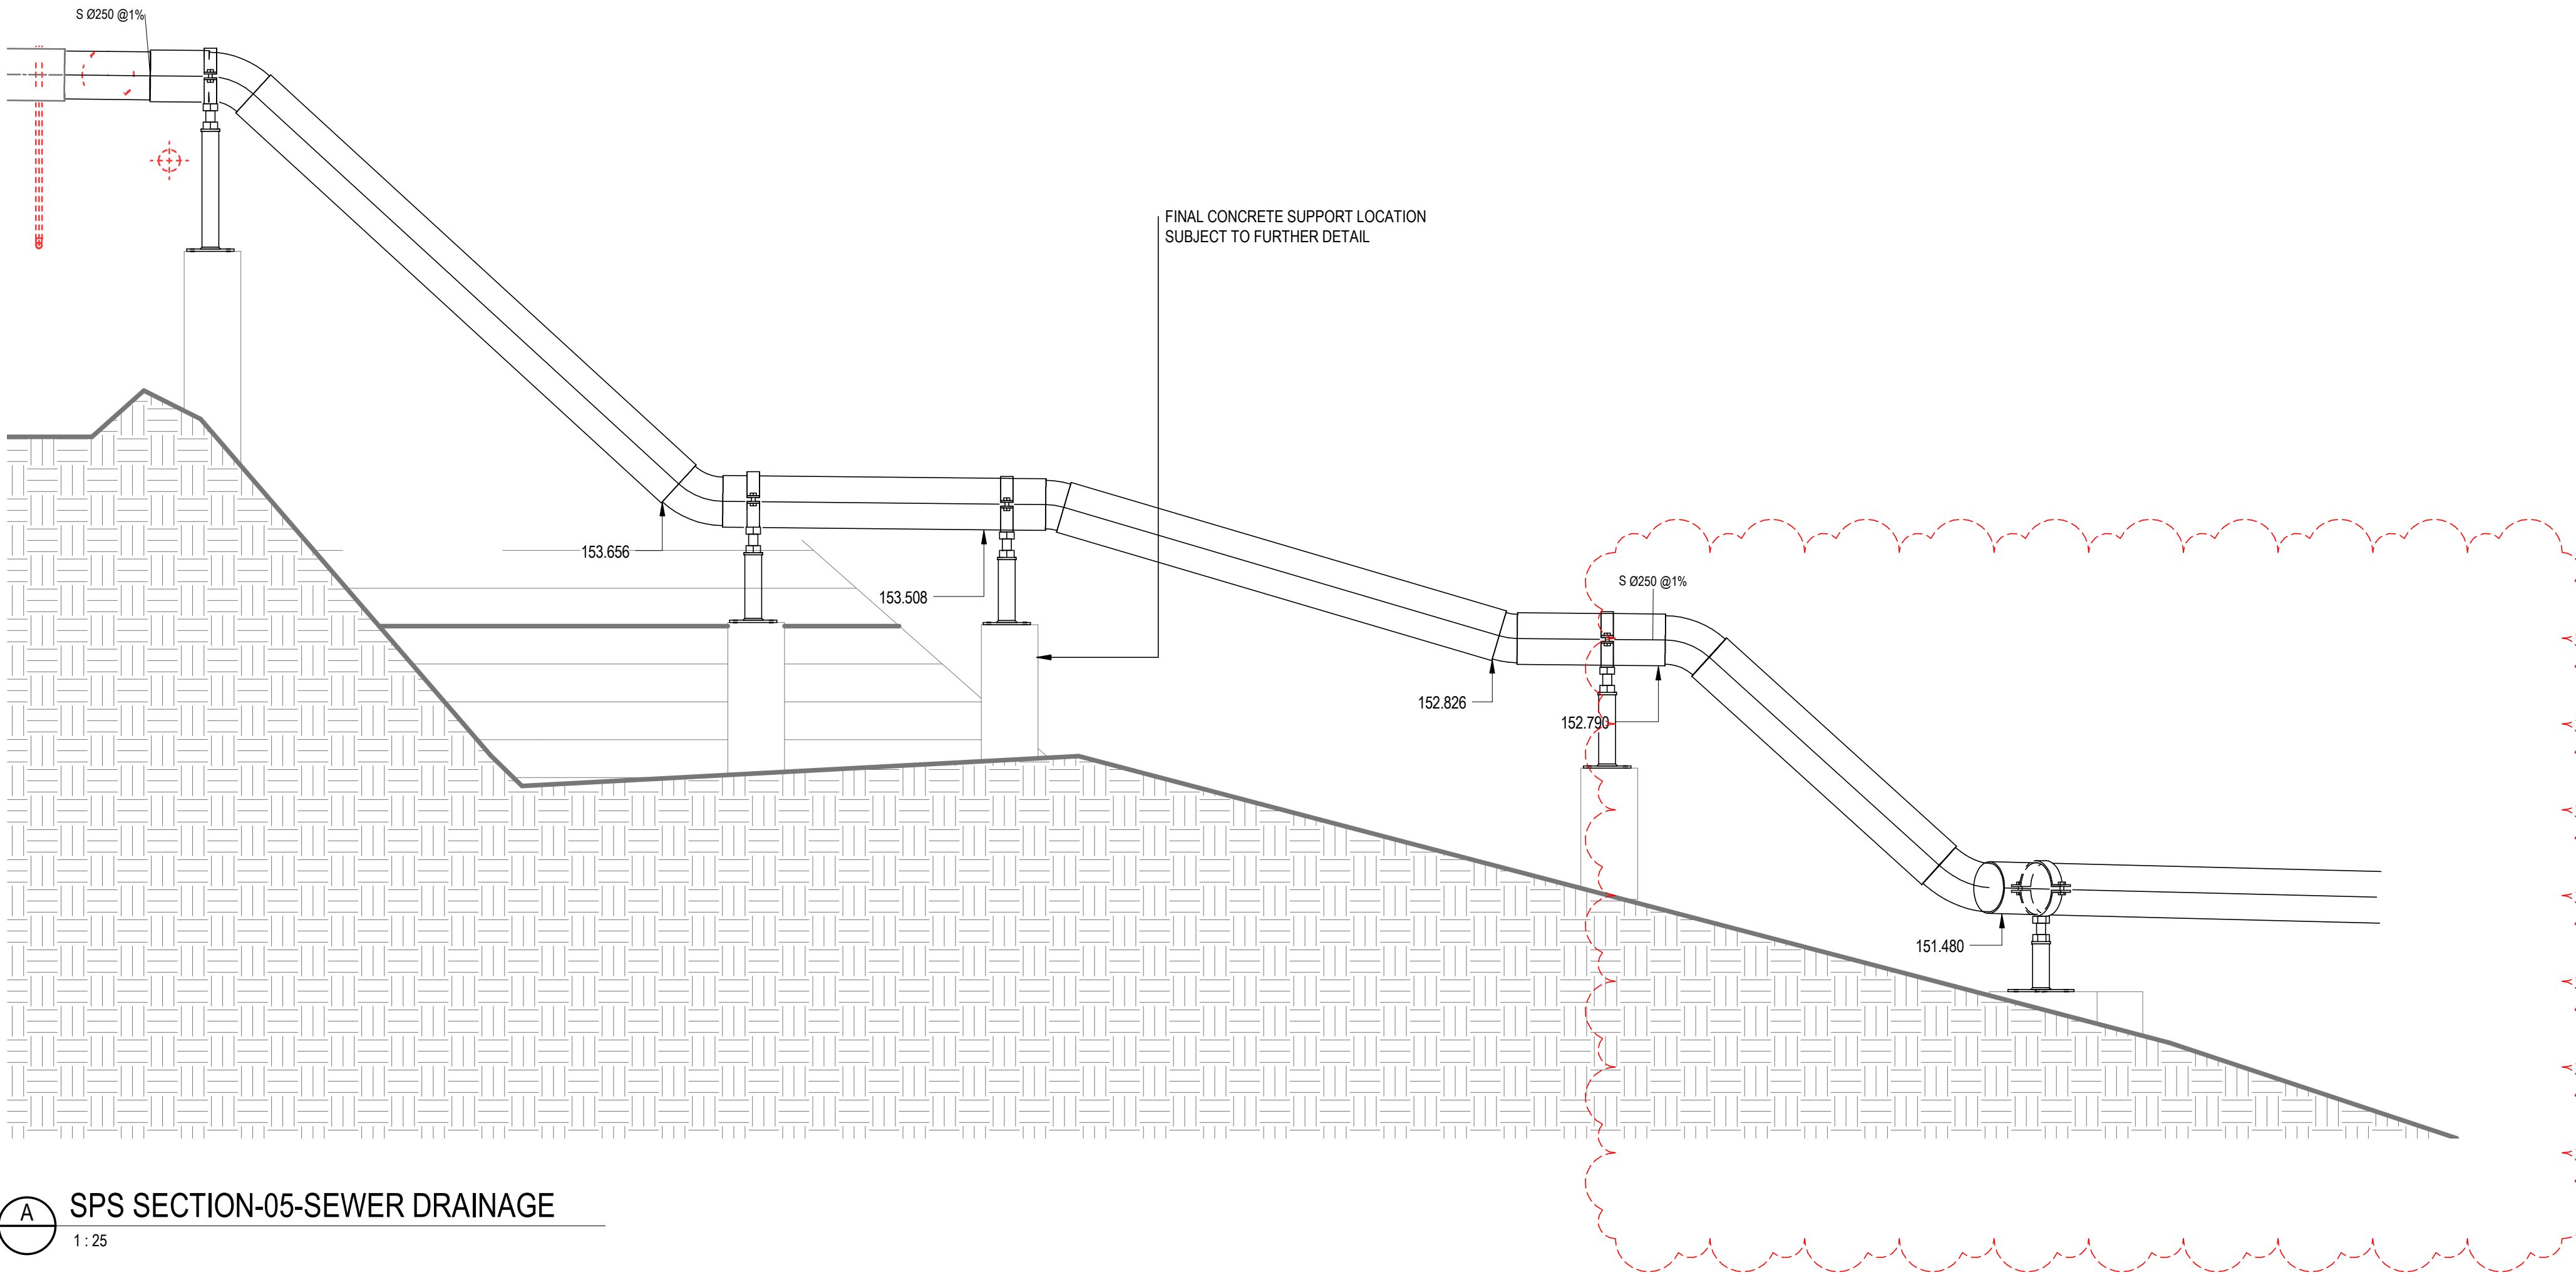


1 CONCRETE PIPE SUPPORT

1 : 25

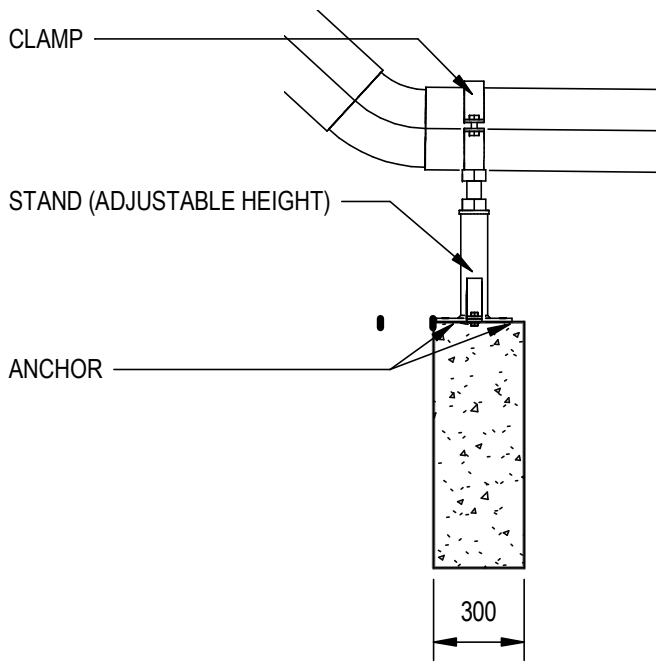

B CONCRETE PIPE SUPPORT-A-SIDE

1 : 25

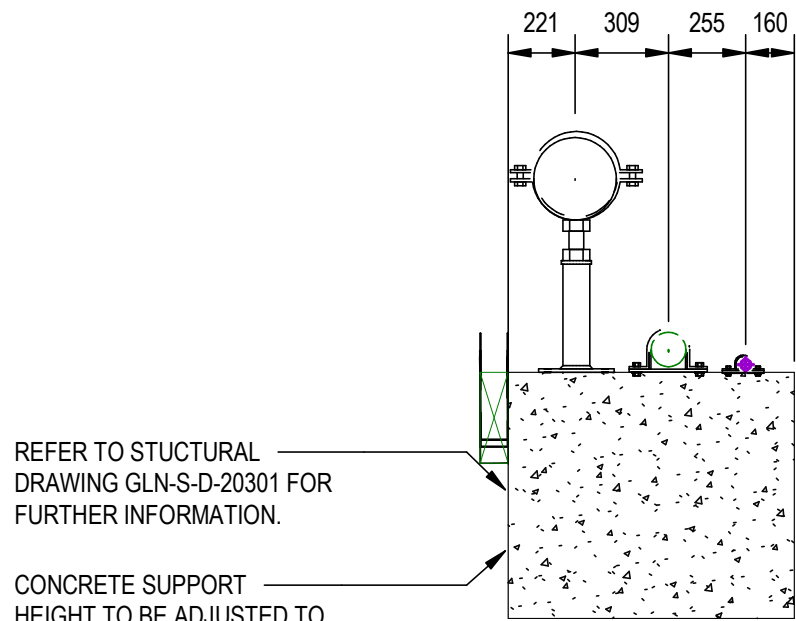

REFER TO STRUCTURAL DRAWING GLN-S-D-20301 FOR FURTHER INFORMATION.


CONCRETE SUPPORT HEIGHT TO BE ADJUSTED TO FIT TERRAIN

C CONCRETE PIPE SUPPORT-A-FRONT

1 : 25

THESE DESIGNS, DRAWINGS AND SPECIFICATIONS ARE COPYRIGHT AND THE PROPERTY OF SCP CONSULTING AND MUST NOT BE USED, REPRODUCED OR COPIED WHOLLY OR IN PART WITHOUT THE WRITTEN PERMISSION OF SCP CONSULTING

ALL SETOUT TO BE OBTAINED FROM THE ARCHITECTURAL DRAWINGS UNLESS OTHERWISE SHOWN ON THESE DRAWINGS. DO NOT USE CADELECTRONIC FILES FOR SETOUT UNDER ANY CIRCUMSTANCES.

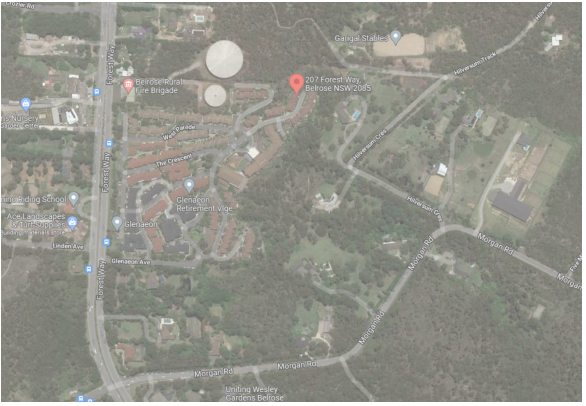

Rev	Revision Description	Date
D	TENDER ADDENDUM	08/11/2022
C	TENDER ADDENDUM	04/04/2022
B	TENDER ISSUE	16/03/2022
A	ISSUED FOR DRAFT TENDER	09/03/2022

scp engineers and development consultants

▲ 1300 SCP ENG (727 364) ▲ www.scpconsult.com.au
▲ mail@scpconsult.com.au ▲ ABN 80 003 078 024

Client

LENLELEASE

Project

GLENAEON RETIREMENT
LIVING - SPS UPGRADE
PROJECT

Title

SECTIONS 01

Scale

0

5M

1:25 @ A1

1:100

Drawn

KN

Checked

VP

Approved

HW

Revision

Project Number

S210157

Drawing Number

GLN-H-D-50001

Revision

D