75 VICTOR ROAD, DEE WHY 2099

LOT: 1 **D.P:** 20233 **LAND SIZE:** 967.5m²



SHEET NUMBER	SHEET NAME
DA01	COVER PAGE
DA02	EXTERNAL MOOD BOARD
DA03	SITE ANALYSIS
DA04	EXISTING GROUND FLOOR PLAN
DA05	EXISTING FIRST FLOOR PLAN
DA06	EXISTING GROUND FLOOR PLAN-SD
DA07	PROPOSED GROUND FLOOR PLAN
DA08	PROPOSED FIRST FLOOR PLAN
DA09	PROPOSED ROOF PLAN
DA10	PROPOSED LOWER GROUND FLOOR PLAN-SD
DA11	PROPOSED GROUND FLOOR PLAN-SD
DA12	SECTIONS
DA13	NORTH + SOUTH ELEVATION
DA14	EAST + WEST ELEVATION
DA15	NORTH + SOUTH ELEVATION-SD
DA16	EAST + WEST ELEVATION-SD
DA17	SECTIONS-SD
DA18	WINDOW SCHEDULE
DA19	DOOR SCHEDULE
DA20	LANDSCAPE PLAN
DA21	SHADOW DIAGRAMS

NOTES FOR CONSTRUCTION:

- 1. NOTE: All plans are to be read in conjunction and comply with the BASIX Certificate (incl. BASIX cert number), Bushfire and Geotech Reports 2. IMPORTANT NOTE: Any proposed design and or product changes after approval of the CC are to be immediately notified to the Private Certifying Authority for review and comment
- 3. Structural Engineer's inspection reports for all concrete elements, steel and timber framing and Certification of completed works.
- 4. Civil / Hydraulic Engineers inspection reports and or Certification of completed works.
- 6. Sydney Water Sewer Water Services Coordinator to provide certification as required.

5. Geotechnical Engineers inspection reports and or Certification.

- 7. Provide Asbestos clearance certificate should Asbestos have been removed.
- 8. Termite management installation of Perimeter & Collars to NCC 2022 ABCB Housing Provisions Part 3.4 & AS 3660.1 Termite Management New
- 9. All external timber framed walls to be wrapped in a breathable vapour permeable membrane that complies, installed with AS/NZS 4200.1 & AS/NZS 4200 2
- 10. Metal Roof Design and Installation shall be in accordance with NCC 2022 ABCB Housing Provisions Part 7, AS 1562.
- 11. All external wall Claddings must be compliant with the requirements of NCC 2022 ABCB Housing Provisions Part 7, AS1684 and all relevant
- 12. All Balustrades to comply with NCC 2022 ABCB Housing Provisions Part 11, AS 1684, AS 1170, AS 1288 & AS/NZS 2208
- 13. All stairs providing access to comply with NCC 2022 ABCB Housing Provisions Part 11, AS 4586 including slip resistance P3 / R10 for Dry or P4 / R11 for Wet.
- 14. All windows are to be restricted in accordance with NCC 2022 ABCB Housing Provisions Part 11.3.7 & Part 11.3.8 Protection of openable windows where surface below is more than 2m.
- 15. Allow for separate taps for the washing machine and keep them separate from those of the laundry tub. A dedicated laundry space comprising of one washtub and a space for a washing machine must be provided in accordance with NCC 2022 – ABCB Housing Provisions Part 10.4
- 16. Provide Plasterboard Lining installed to Manufacturers Specifications & AS 2589. 17. All waterproofing to NCC 2022 - ABCB Housing Provisions Part 10.2 or AS3740 and provide a Guaranteed Flexible Waterproof Membrane to all Wet Area Floors & Shower walls to manufactured specifications and installation instructions, or AS4654 external.
- 18. Provide lift-off hinges where the toilet pan is within 1.2 metres of the hinged side of the door in accordance with NCC 2022 ABCB Housing Provisions Part 10.4.
- 19. Provide hardwired & interconnected smoke alarm devices. Smoke alarms to be installed to NCC 2022 ABCB Housing Provisions Part 9.5, NSW 9.5.1 & AS 3786.
- 20. Condensation Management must be adhered to in accordance with NCC 2022 Housing Provisions Part 10.8.
- 21. A final survey report indicating that the ridge heights, floor levels, wall to boundary and set out of the building are in accordance with the referenced stamped approved plans. The certificate must be prepared by a registered surveyor.
- 22. Fire separating wall, a wall within 900mm of boundary installation certificate (FRL60/60/60) incl Acoustic Sound (Rw) + Ctr50 to NCC 2022 ABCB Housing Provisions Part 9 & Part 10.7, AS 1530 all parts.
- 23. Bushfire-prone areas certificate for building NCC 2022 Vol. 2 Part NSW H7D4 Construction in bushfire prone areas AS 3959 Construction of building in bushfire-prone areas & Planning for Bushfire Protection 2019.

- 24. Residential slabs, footings and concrete structures to NCC 2022 ABCB Housing Provisions Part 3 & 4, AS 2870 Residential slabs and footing & AS
- 25. Damp proof course and flashings to NCC 2022 ABCB Housing Provisions Part 5, 7 & 12 & AS/NZS 2904 Damp-proof courses and flashings. 26. Timber framing installation to NCC 2022 - ABCB Housing Provisions Part 6, AS 1684 Residential timber framed construction & AS/NZS 1170 Structural design actions
- 27. Masonry structures to NCC 2022 ABCB Housing Provisions Part 5 & AS 3700 Masonry structures.
- 28. Window and door glazing supply and installation with Basix Certificate Number and commitments confirmed. to NCC 2022 ABCB Housing Provisions Part 8, AS 1288 Glass in buildings, AS/NZS 2208 Safety glazing materials in buildings & AS 2047 Windows and external doors in buildings. 29. Roof and Wall cladding installation to NCC 2022 - ABCB Housing Provisions Part 7 & AS 1562 Design and installation of sheet roof and wall
- 30. Waterproof installation NCC (2022): AS 3740 Waterproofing of domestic wet areas (internal) or Housing Provisions Part 10.2 & AS 4654 Part 1 & 2 Waterproof for external use.
- 31. Tiling installation certificate to AS 3958.1 and AS 3958.2
- 32. Shower screen/mirrors / wardrobe glass installation to NCC 2022 Housing Provisions Part 8, AS 1288 & AS/NZS 2208.
- 33. Plumber to provide NSW Fair Trading Plumbing and Drainage Certificate to AS 3500 Plumbing and Drainage Stormwater drainage to be included as
- 34. Electrical Certificate of Compliance by Licenced Electrician AS/NZS 3000 Wiring Rules
- 35. Air conditioning installation by a licenced contractor to NCC 2022 ABCB Housing Provisions Part 10 & 13 & AS 4254 Ductwork for air handling systems in buildings.
- 36. Glass balustrade installation to NCC 2022 Housing Provisions Part 11, AS 1288 Glass in buildings, AS/NZS 2208 Safety glazing materials in buildings & AS 1170 Structural design actions.
- 37. Timber balustrade/privacy screen certificate NCC 2022 ABCB Housing Provisions Part 11, AS 1684 & AS 1170.
- 38. Steel structures installation certificate to NCC 2022 ABCB Housing Provisions Part 4, 5 & 6 & AS 4100 Steel structures.
- 39. Steel framing to NCC 2022 ABCB Housing Provisions Part 6, AS 4100 Steel Structures, AS/NZS 4600 Cold-formed steel structures & NASH Standard
- 40. Gas Fire Supply and Installation to comply with NCC 2022 ABCB Housing Provisions Part 12.4, AS/NZS 5601 Gas Installations.
- 41. Pool plumbing/circulation to comply with NCC 2022 H7D2, AS 1926.3 Swimming pool safety Water recirculation systems
- 42. Glass Pool Fencing to be installed to:
- o AS 1926.1 2012 Safety barriers for swimming pools
- o AS 1926.2 20007 Location of safety barriers for swimming pools
- o AS 1288 2021 Glass in buildings
- o AS/NZS 2208 Safety Glass
- o AS 1170 Structural Design actions
- 43. Concrete structures to AS 3600 Concrete structures or AS 2783 Use of reinforced concrete for small swimming pools
- 44. Swimming pool barrier to be compliant with Australian Standard AS 1926.1 2012 Safety barriers for swimming pools & AS 1926.2-2007 Location of safety barriers for swimming pools





DRAWING TITLE

COVER PAGE

DRAWING NO DA 1

CLIENT

MR+ MRS BLOCH

PROJECT NAME :

PROPOSED ALTERATIONS INC. SECONDARY DWELLING 75 VICTOR ROAD NARRAWEENA NSW 2099 AUSTRALIA

Checked By Arianna Rosnell Plot Date: 2/10/2024 Project No. 240202 CDC DESIGN DEVELOPMENT

DEVELOPMENT APPLICATION

The Builder shall check all dimensions and levels on site prior to rine builder shall check all untersions and unevest of site prior to construction. Notify any enrors, discrepancies or omissions to the Building Designer. Refer to written dimensions only. Do not scale drawings. Drawings shall not be used for construction purposes until issued for construction. This drawing reflects a design by R&R Building Design and is to be used only for work when authorised in writing by R&R Building Design.

All boundaries and contours are subject to survey drawing **W-01**. All levels to Australian Height Data. It is the contractors responsibility to confirm all measurements on site and locations of any services prior to work on site.















Mobile: 0400 598 382 Email: hello@rbuildingdesign.com.au ABN:30 894 082 124





DRAWING TITLE :

EXTERNAL MOOD BOARD

DRAWING NO:

CLIENT:

MR+ MRS BLOCH

PROJECT NAME :

PROPOSED ALTERATIONS INC. SECONDARY DWELLING 75 VICTOR ROAD NARRAWEENA NSW 2099 AUSTRALIA

Plot Date: 2/10/2024 240202 CDC Project No.

DESIGN DEVELOPMENT


DEVELOPMENT APPLICATION

NOTE

The Builder shall check all dimensions and levels on site prior to construction. Notify any errors, discrepancies or omissions to the Building Designer. Refer to written dimensions only. Do not scale drawings. Drawings shall not be used for construction purposes until issued for construction. This drawing reflects a design by R&R Building Design and is to be used only for work when authorised in writing by R&R Building Design.

All boundaries and contours are subject to survey drawing W-01. All levels to Australian Height Data. It is the contractors responsibility to confirm all measurements on site and locations of any services prior to work on site.



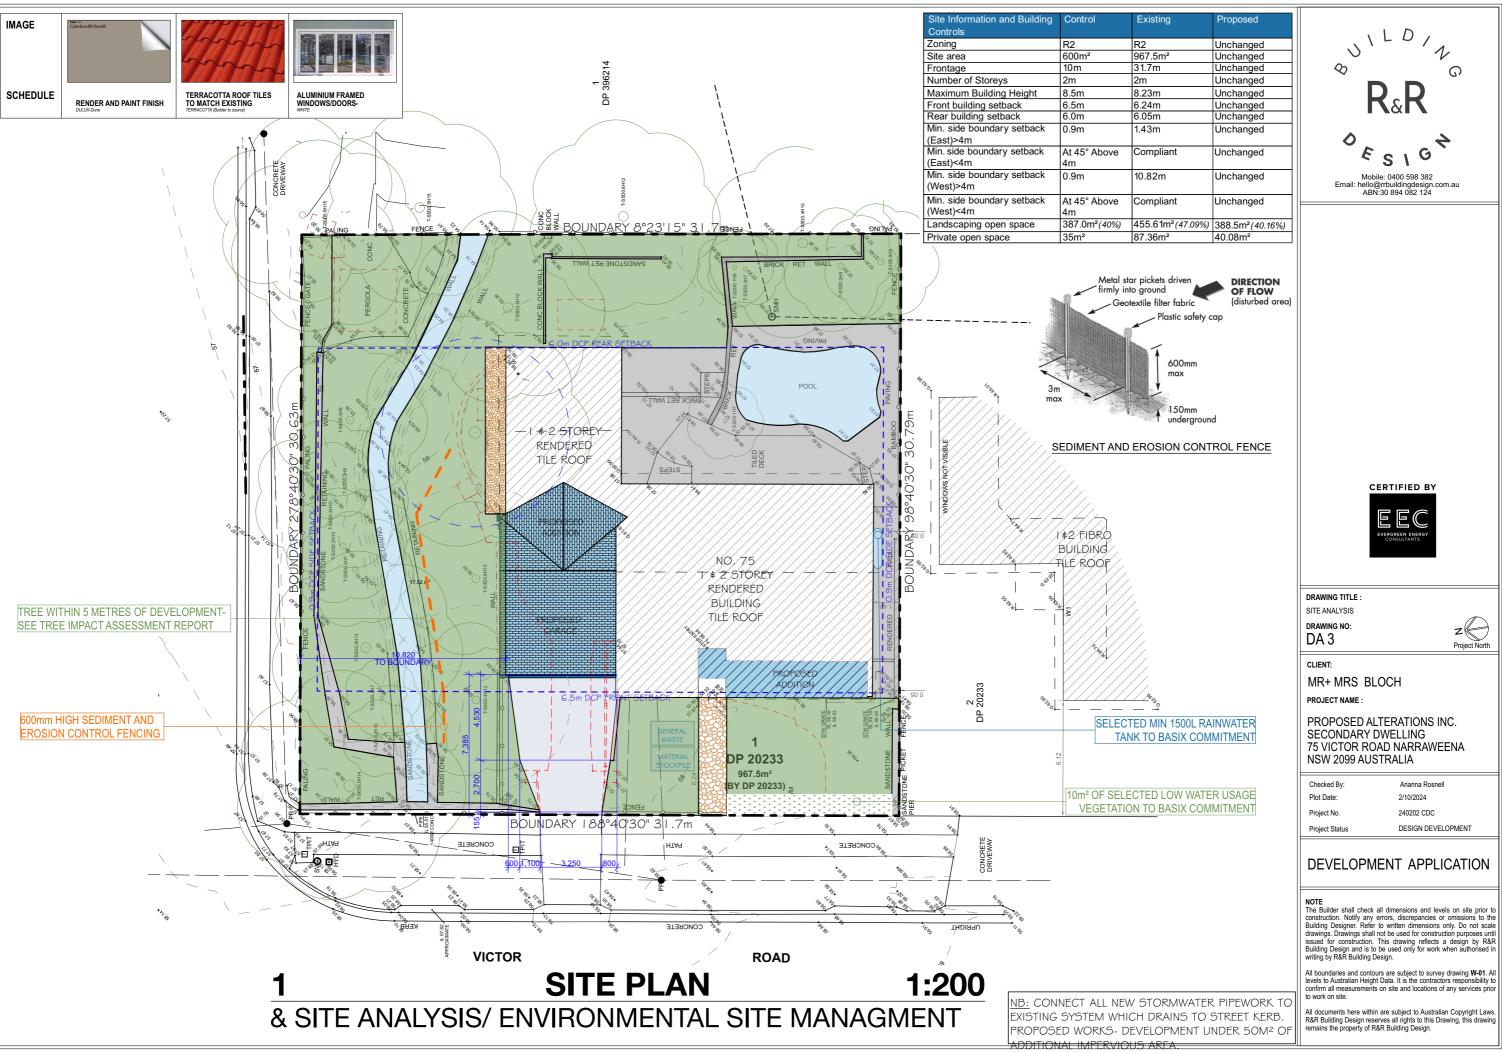







PROPOSED ALTERATIONS INC. 75 VICTOR ROAD NARRAWEENA

DEVELOPMENT APPLICATION

All boundaries and contours are subject to survey drawing **W-01**. All levels to Australian Height Data. It is the contractors responsibility to confirm all measurements on site and locations of any services prior to under a life.





Email: hello@rrbuildingdesign ABN:30 894 082 124

CERTIFIED BY

DRAWING TITLE:

SITE CALCULATIONS

DRAWING NO: DA4



CLIENT:

MR+ MRS BLOCH

PROJECT NAME :

PROPOSED ALTERATIONS INC. SECONDARY DWELLING
75 VICTOR ROAD NARRAWEENA NSW 2099 AUSTRALIA


Checked By Arianna Rosnell 2/10/2024 Plot Date: Project No. 240202 CDC DESIGN DEVELOPMENT Project Status


DEVELOPMENT APPLICATION


NOTE

The Builder shall check all dimensions and levels on site prior to construction. Notify any errors, discrepancies or omissions to the Building Designer. Refer to written dimensions only. Do not scale drawings. Drawings shall not be used for construction purposes until issued for construction. This drawing reflects a design by R&R Building Design and is to be used only for work when authorised in writing by R&R Building Design.

All boundaries and contours are subject to survey drawing **W-01**. All levels to Australian Height Data. It is the contractors responsibility to confirm all measurements on site and locations of any services prior to unable an aid. to work on site.

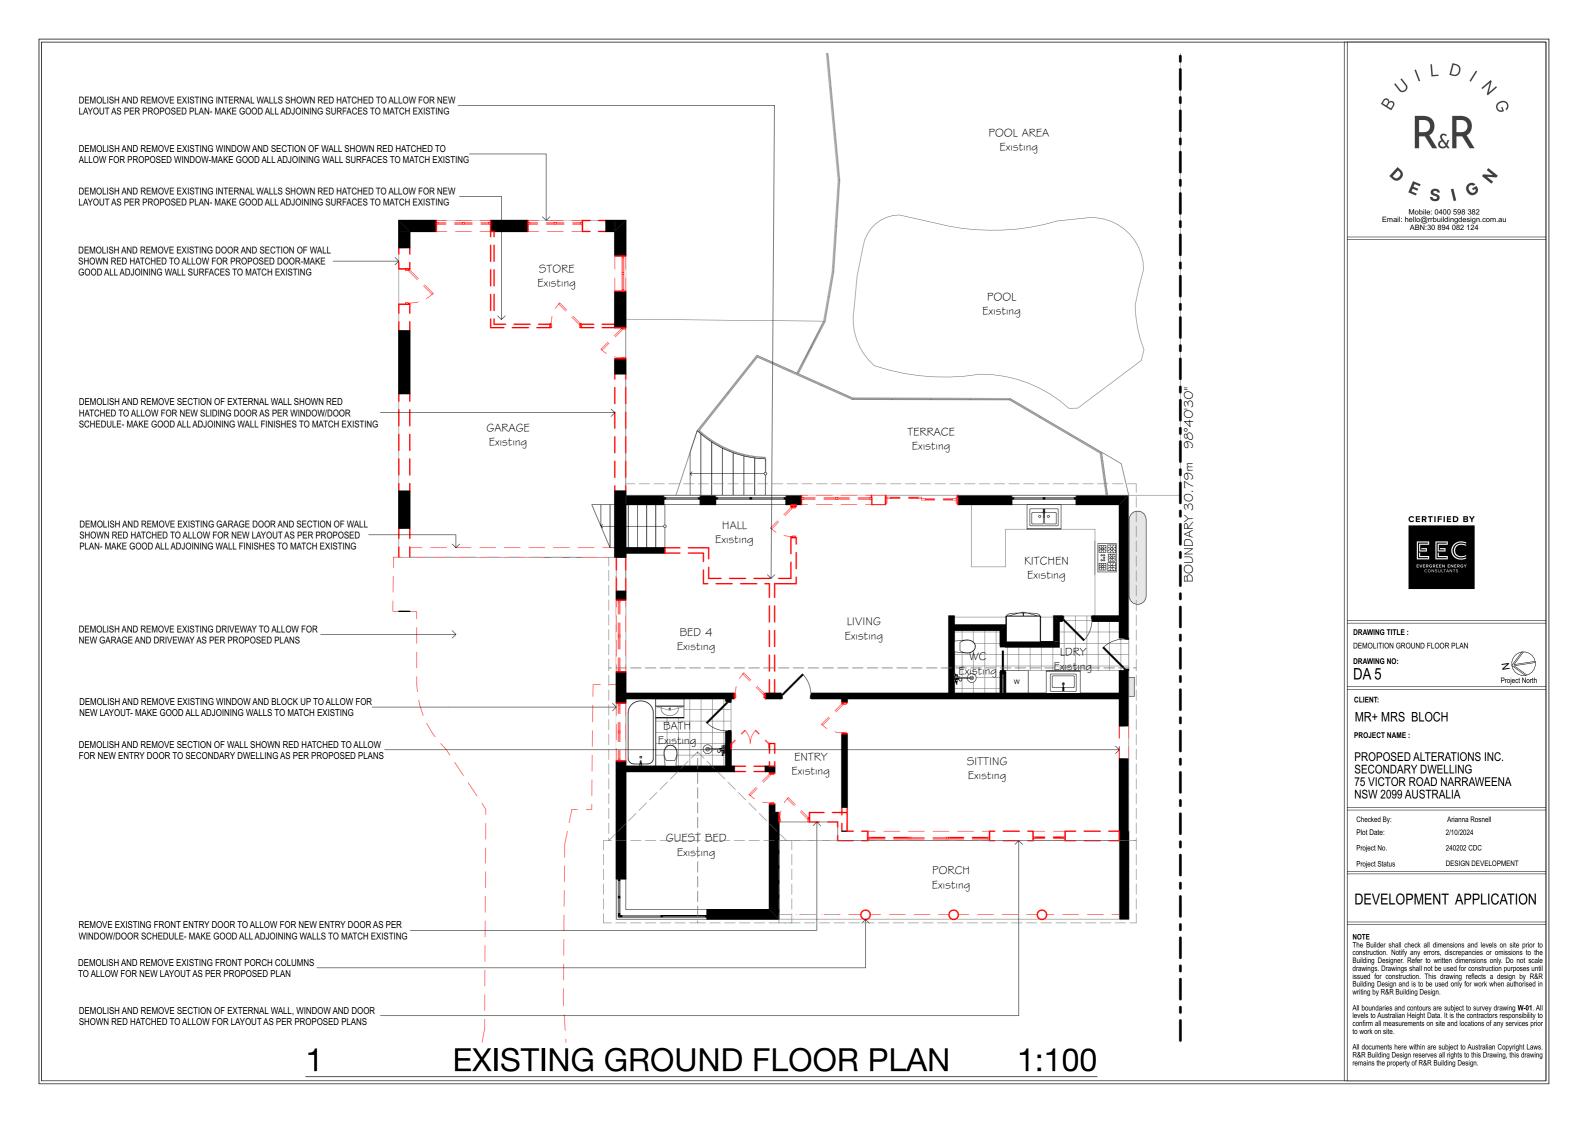

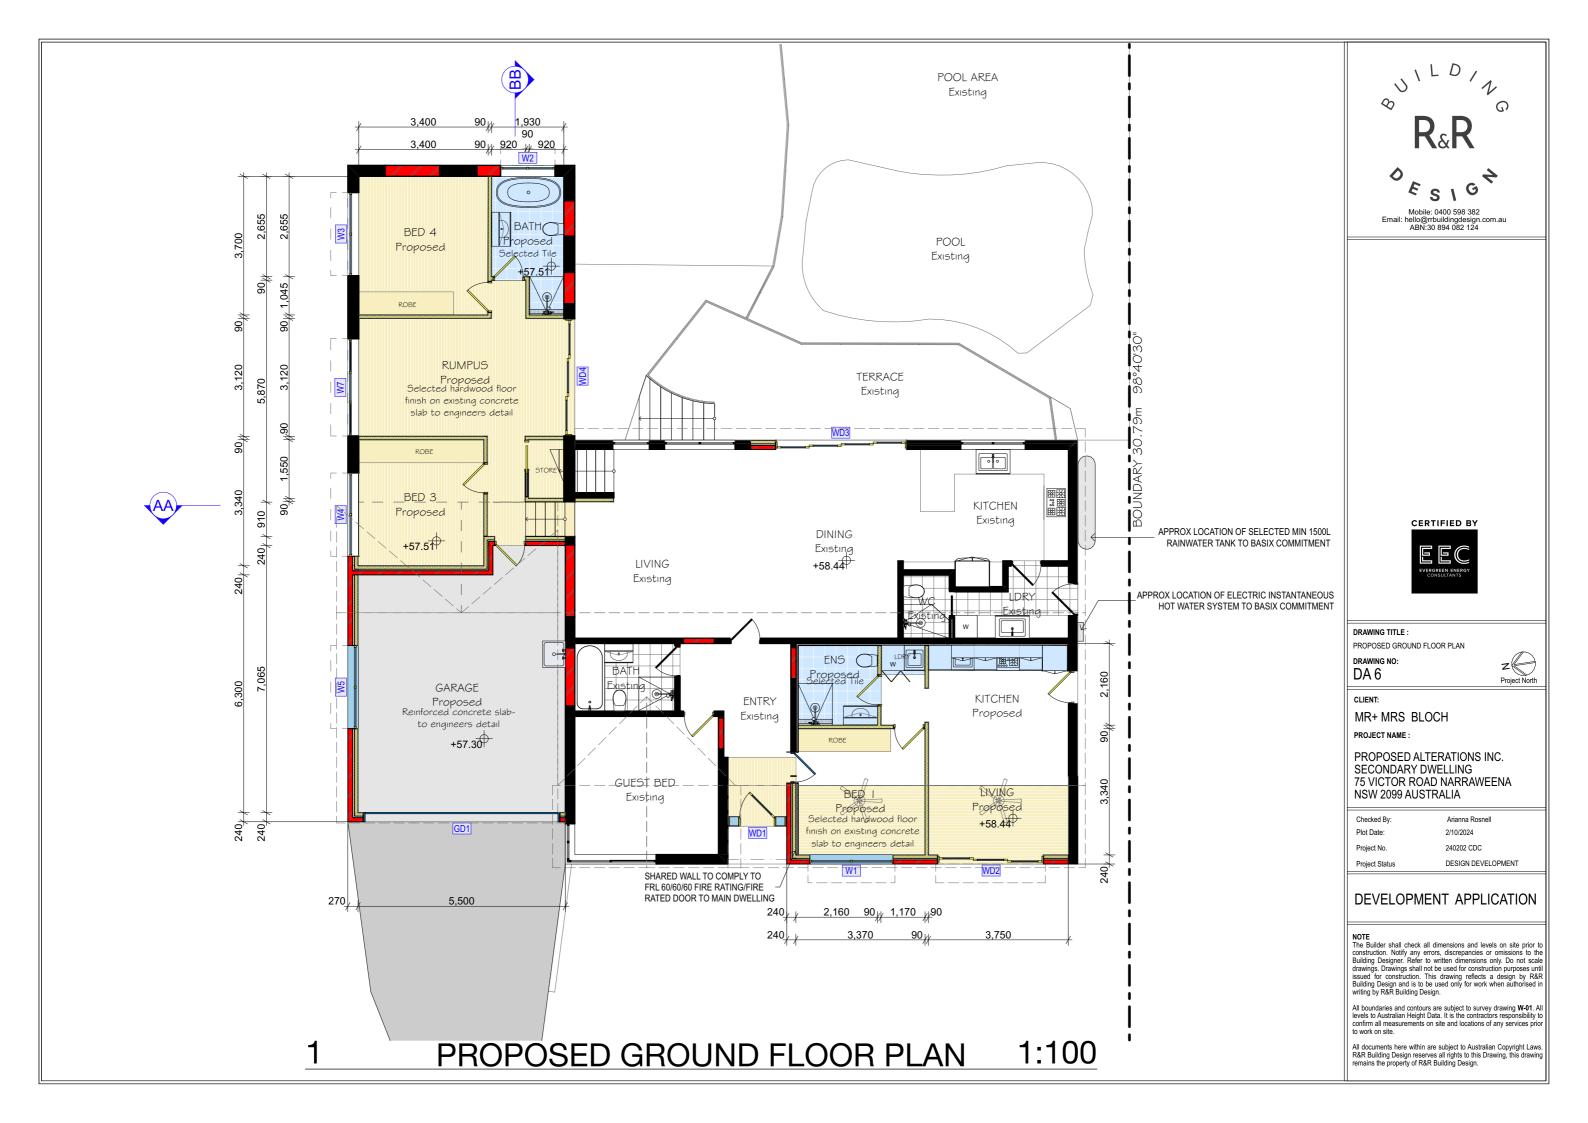

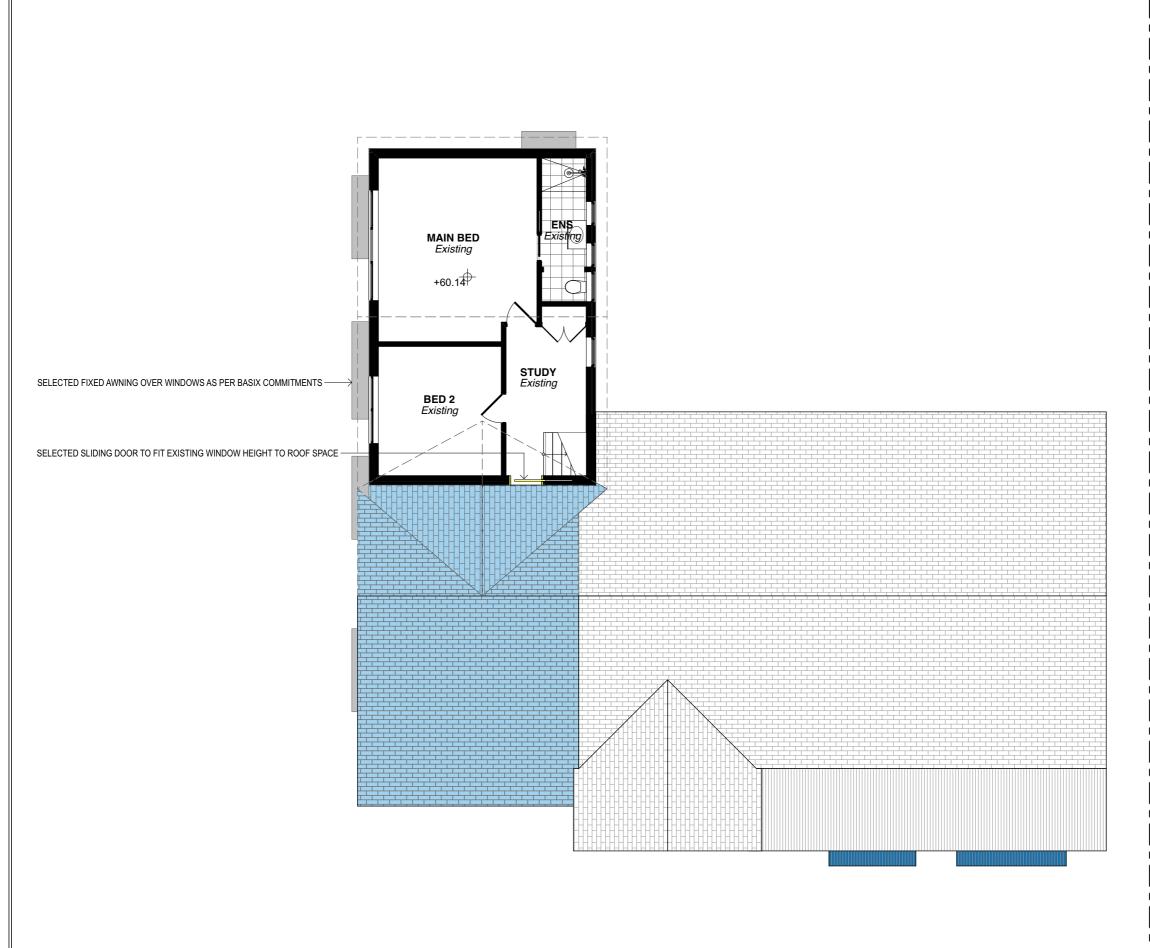

V1 L D / 1 Mobile: 0400 598 382 Email: hello@rrbuildingdesign.com.au ABN:30 894 082 124

DRAWING TITLE:

PROPOSED FIRST FLOOR PLAN

DRAWING NO: DA 7

MR+ MRS BLOCH

PROJECT NAME:

PROPOSED ALTERATIONS INC. SECONDARY DWELLING 75 VICTOR ROAD NARRAWEENA NSW 2099 AUSTRALIA

Plot Date: 2/10/2024 Project No. 240202 CDC

DESIGN DEVELOPMENT

DEVELOPMENT APPLICATION

NOTE


The Builder shall check all dimensions and levels on site prior to construction. Notify any errors, discrepancies or omissions to the Building Designer. Refer to written dimensions only. Do not scale drawings. Drawings shall not be used for construction purposes until issued for construction. This drawing reflects a design by R&R Building Design and is to be used only for work when authorised in writing by R&R Building Design.

All boundaries and contours are subject to survey drawing **W-01**. All levels to Australian Height Data. It is the contractors responsibility to confirm all measurements on site and locations of any services prior to work on site.

All documents here within are subject to Australian Copyright Laws. R&R Building Design reserves all rights to this Drawing, this drawing remains the property of R&R Building Design.

PROPOSED FIRST FLOOR PLAN

1:100

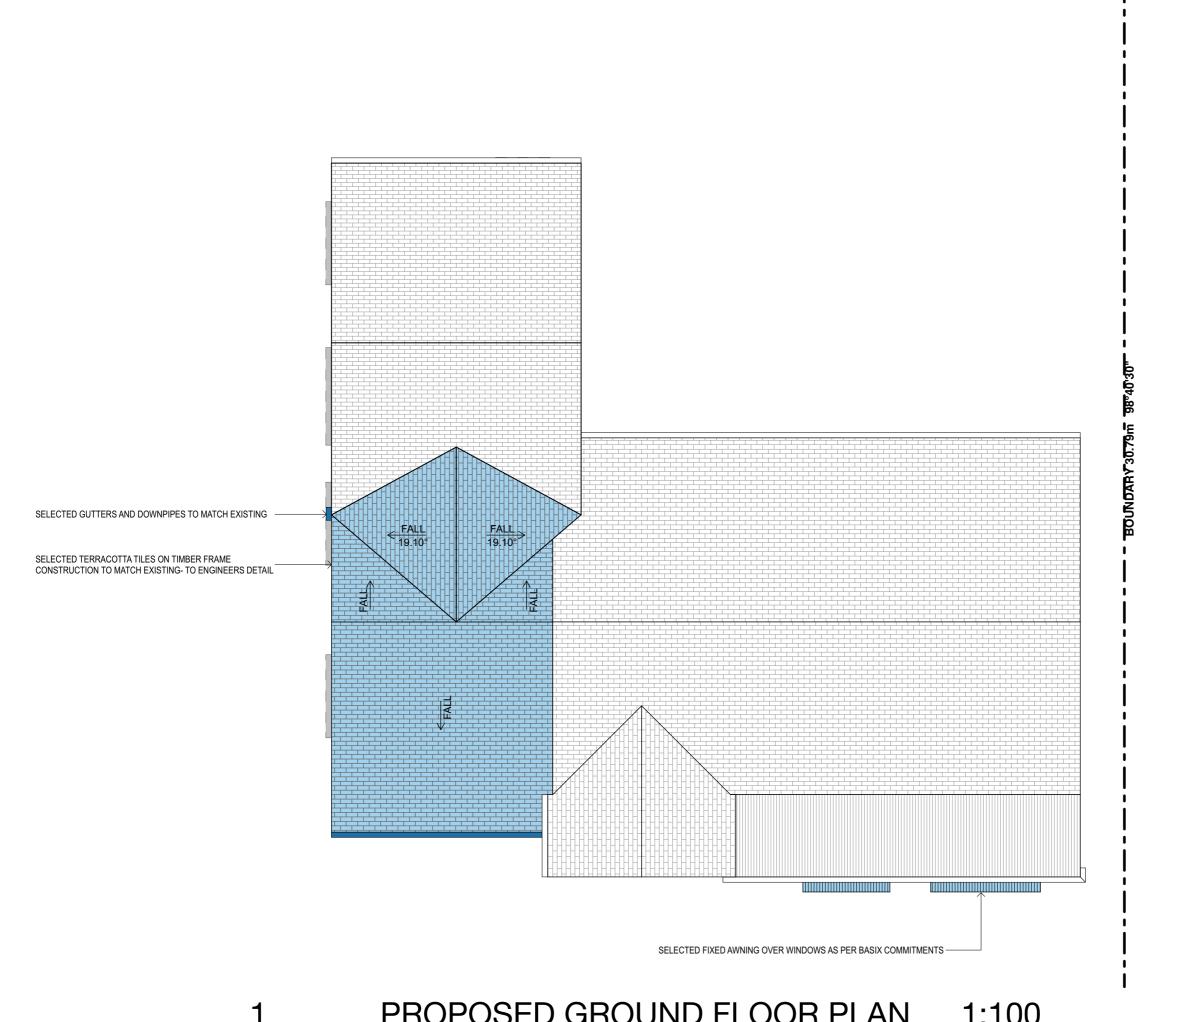





DRAWING TITLE:

PROPOSED ROOF PLAN

DRAWING NO: DA8



MR+ MRS BLOCH

PROJECT NAME:

PROPOSED ALTERATIONS INC. SECONDARY DWELLING 75 VICTOR ROAD NARRAWEENA NSW 2099 AUSTRALIA

Plot Date: 2/10/2024 Project No. 240202 CDC


DESIGN DEVELOPMENT


DEVELOPMENT APPLICATION


NOTE


The Builder shall check all dimensions and levels on site prior to construction. Notify any errors, discrepancies or omissions to the Building Designer. Refer to written dimensions only. Do not scale drawings. Drawings shall not be used for construction purposes until issued for construction. This drawing reflects a design by R&R Building Design and is to be used only for work when authorised in writing by R&R Building Design.

All boundaries and contours are subject to survey drawing **W-01**. All levels to Australian Height Data. It is the contractors responsibility to confirm all measurements on site and locations of any services prior to work on site.

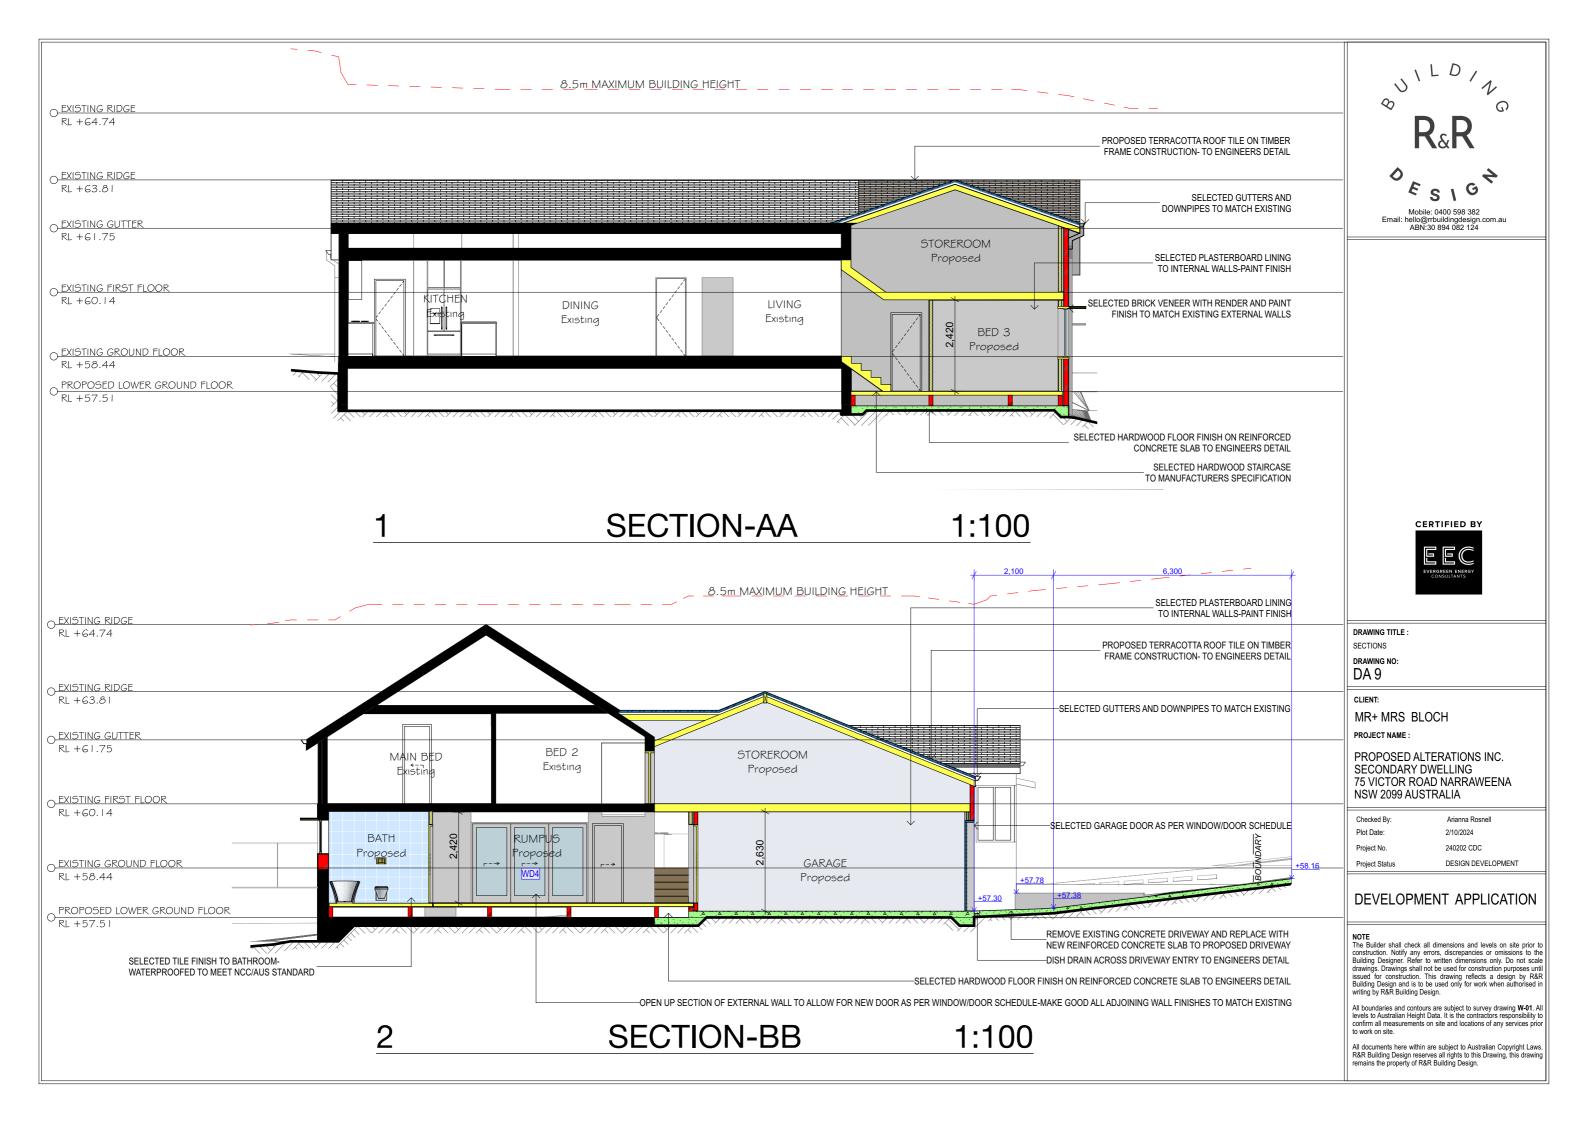

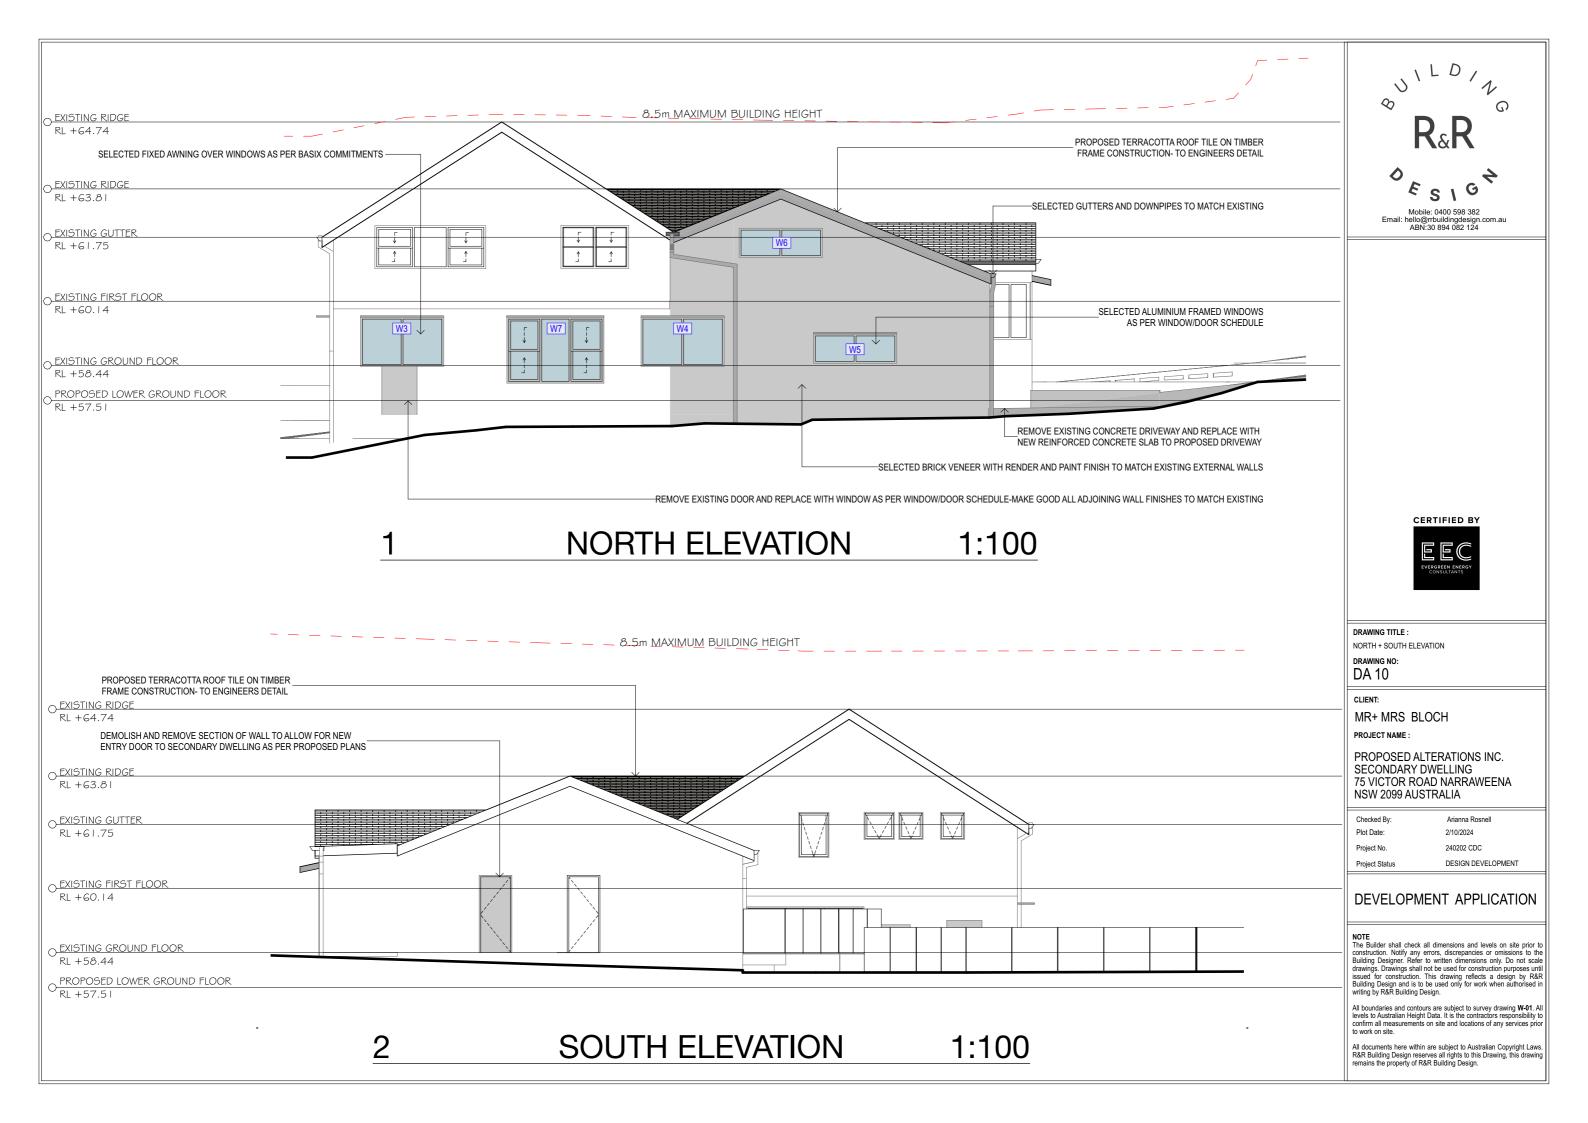

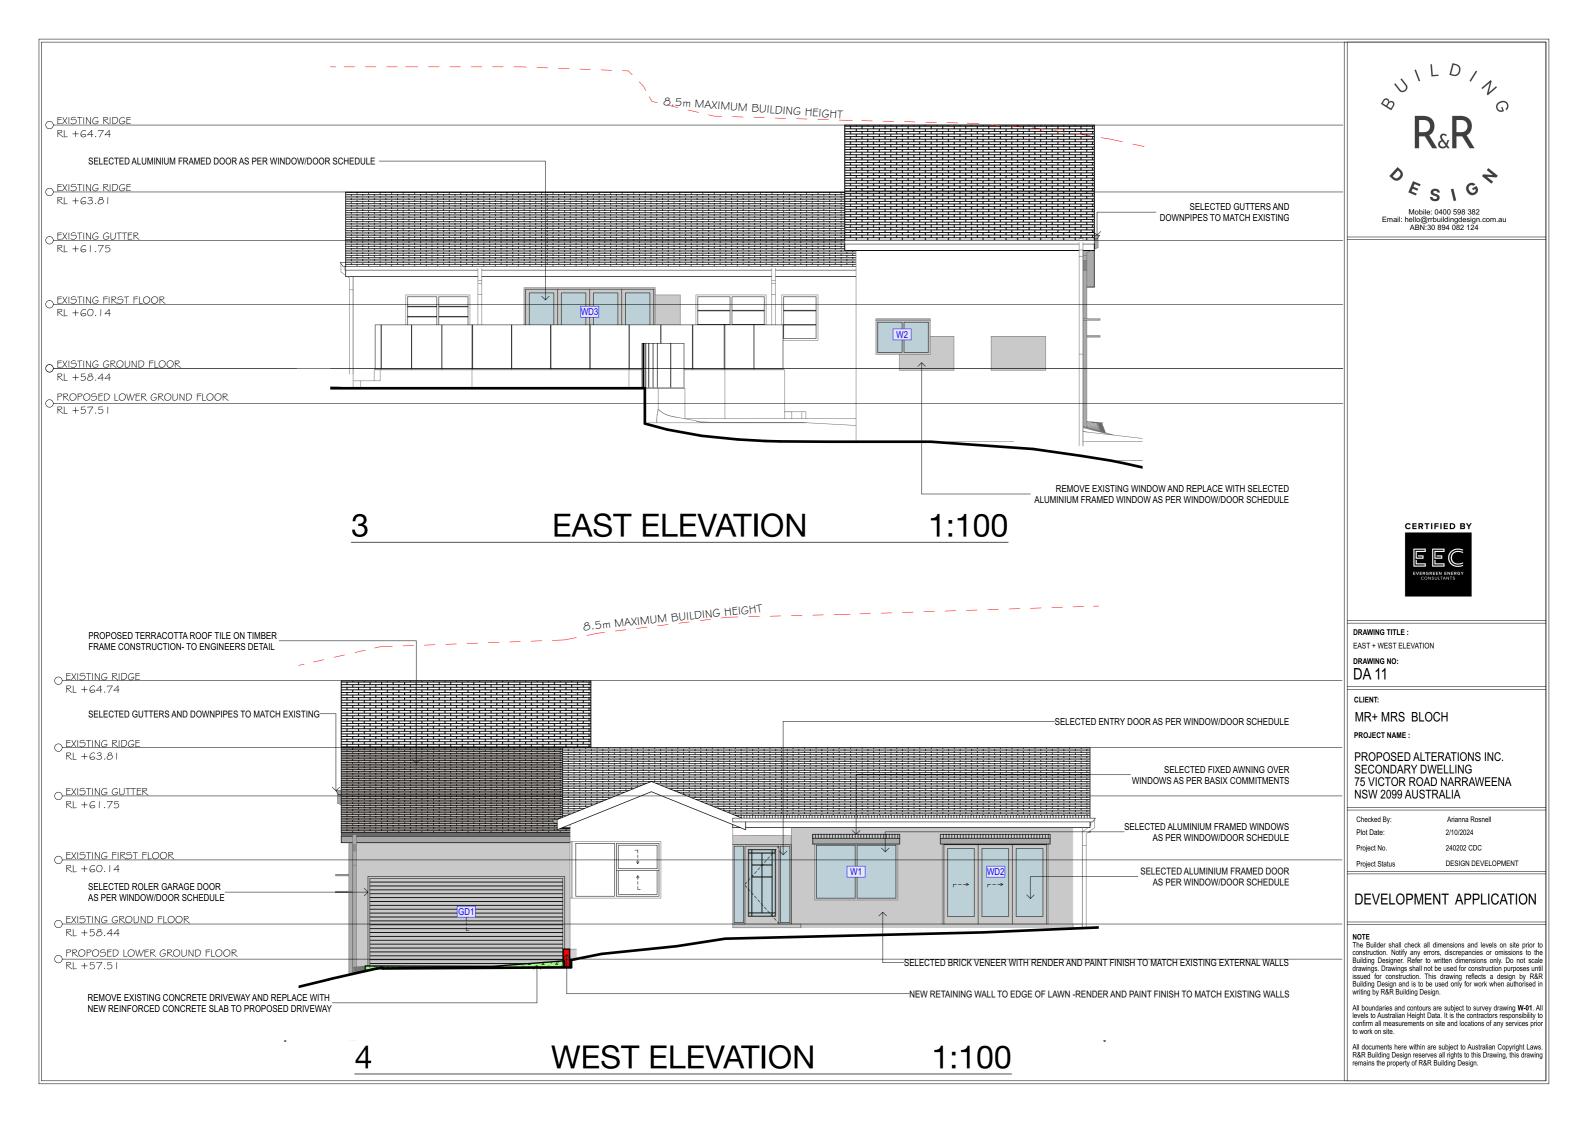

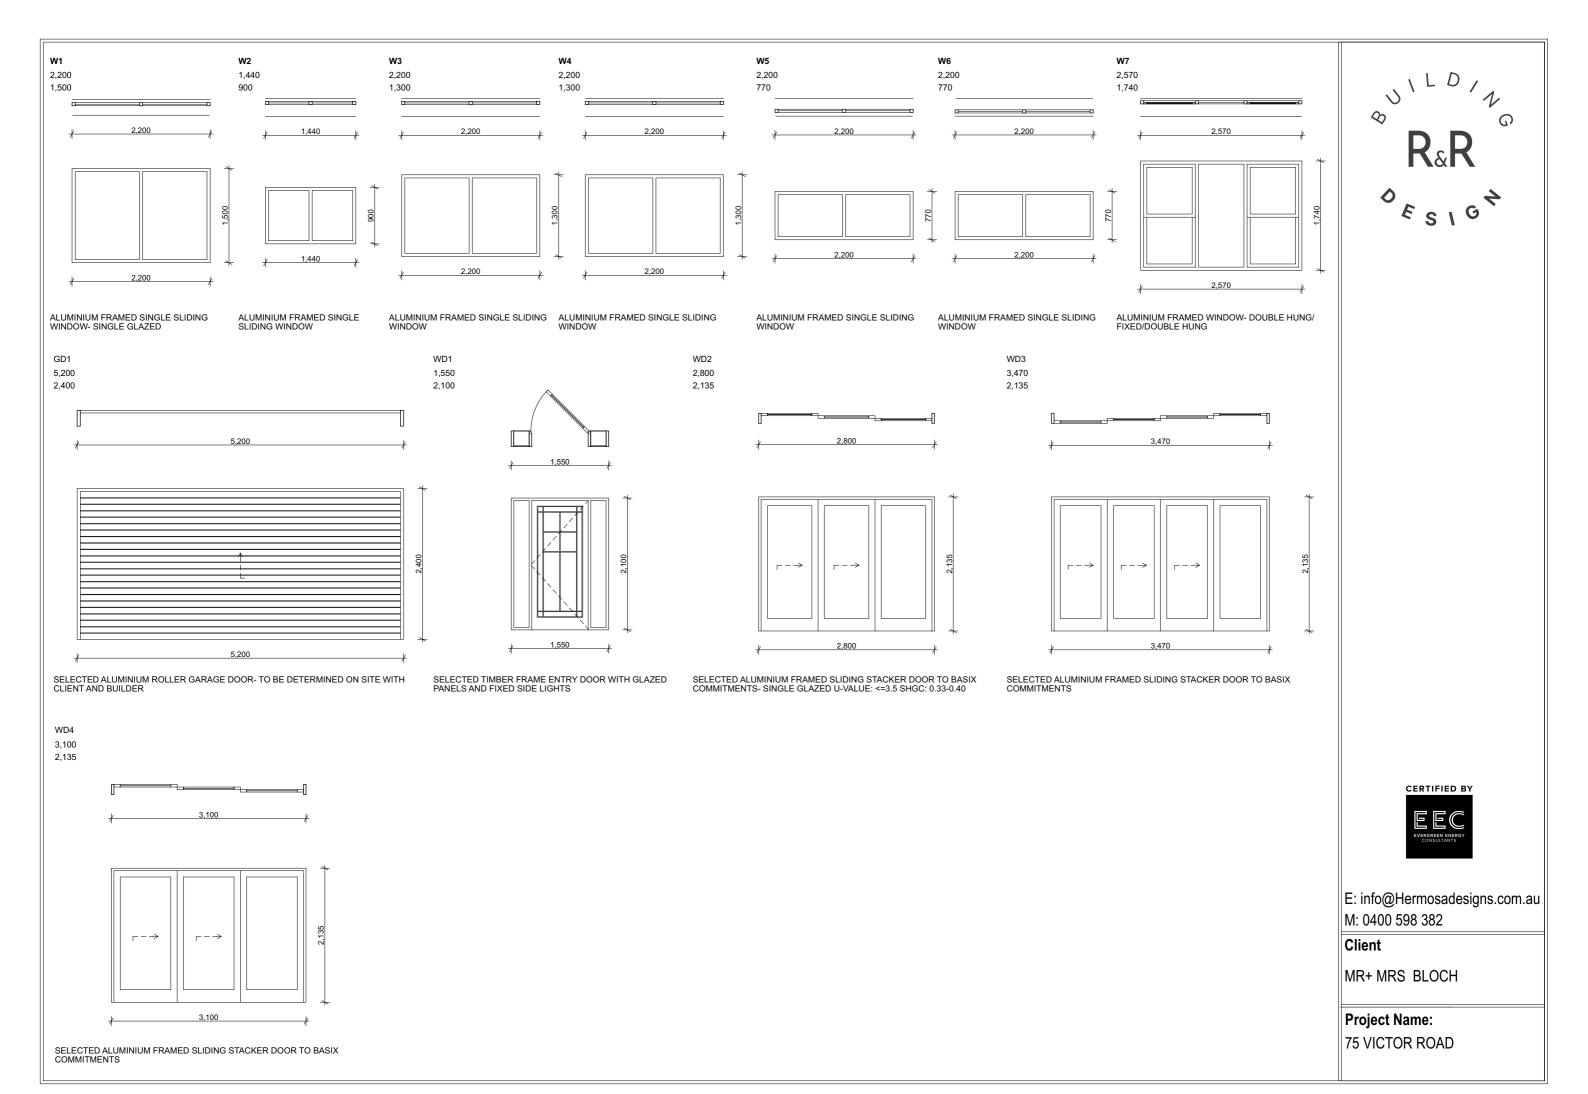





21st JUNE-9am SHADOW DIAGRAMS

21st JUNE-12pm SHADOW DIAGRAMS (NO ADDITIONAL SHADOWING)

21st JUNE-3pm SHADOW DIAGRAMS (NO ADDITIONAL SHADOWING)



Mobile: 0400 598 382 Email: hello@rrbuildingdesign.com.au ABN:30 894 082 124

DEVELOPMENT APPLICATION ONLY

NOT FOR CONSTRUCTION

oject North:	z	DRAWIN
awn Checked	Arianna Rosnell	PROJE
ot Date:	2/10/2024	
oject NO.	240202 CDC	REVIS
oject Status	Design Development	
ent	DO DI OOLI	

DRAWING TITLE: DEVELOPMENT APPLICATION SHADOW DIAGRAMS
PROJECT NAME: 75 VICTOR ROAD
REVISION NO.
DRAWING NO.
14 Plot Date: 2/10/2024