




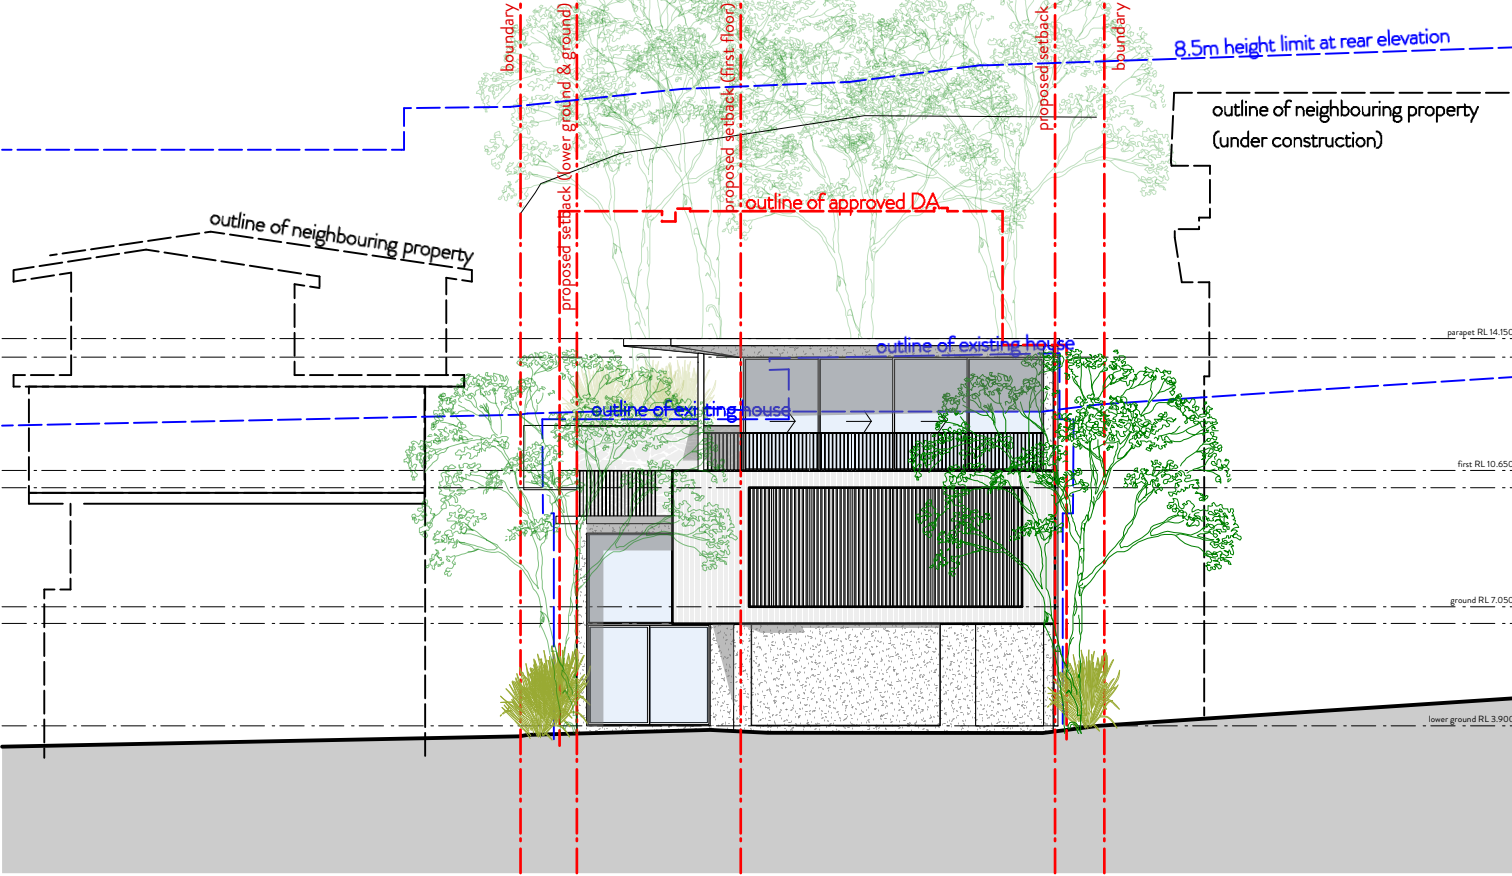

north elevation 1:200 @ A3

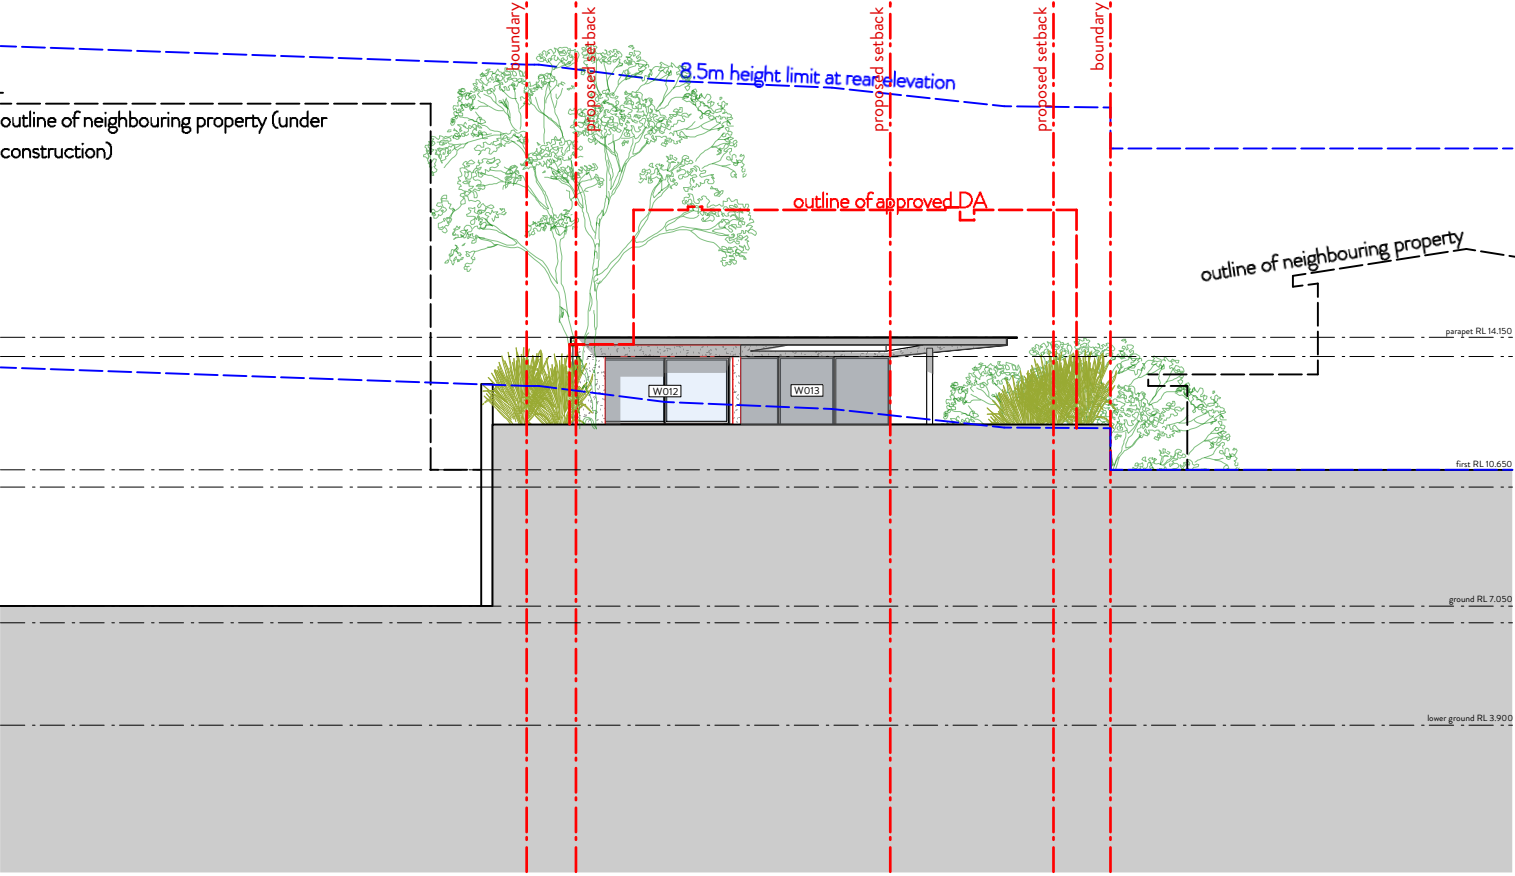

south elevation 1:200 @ A3

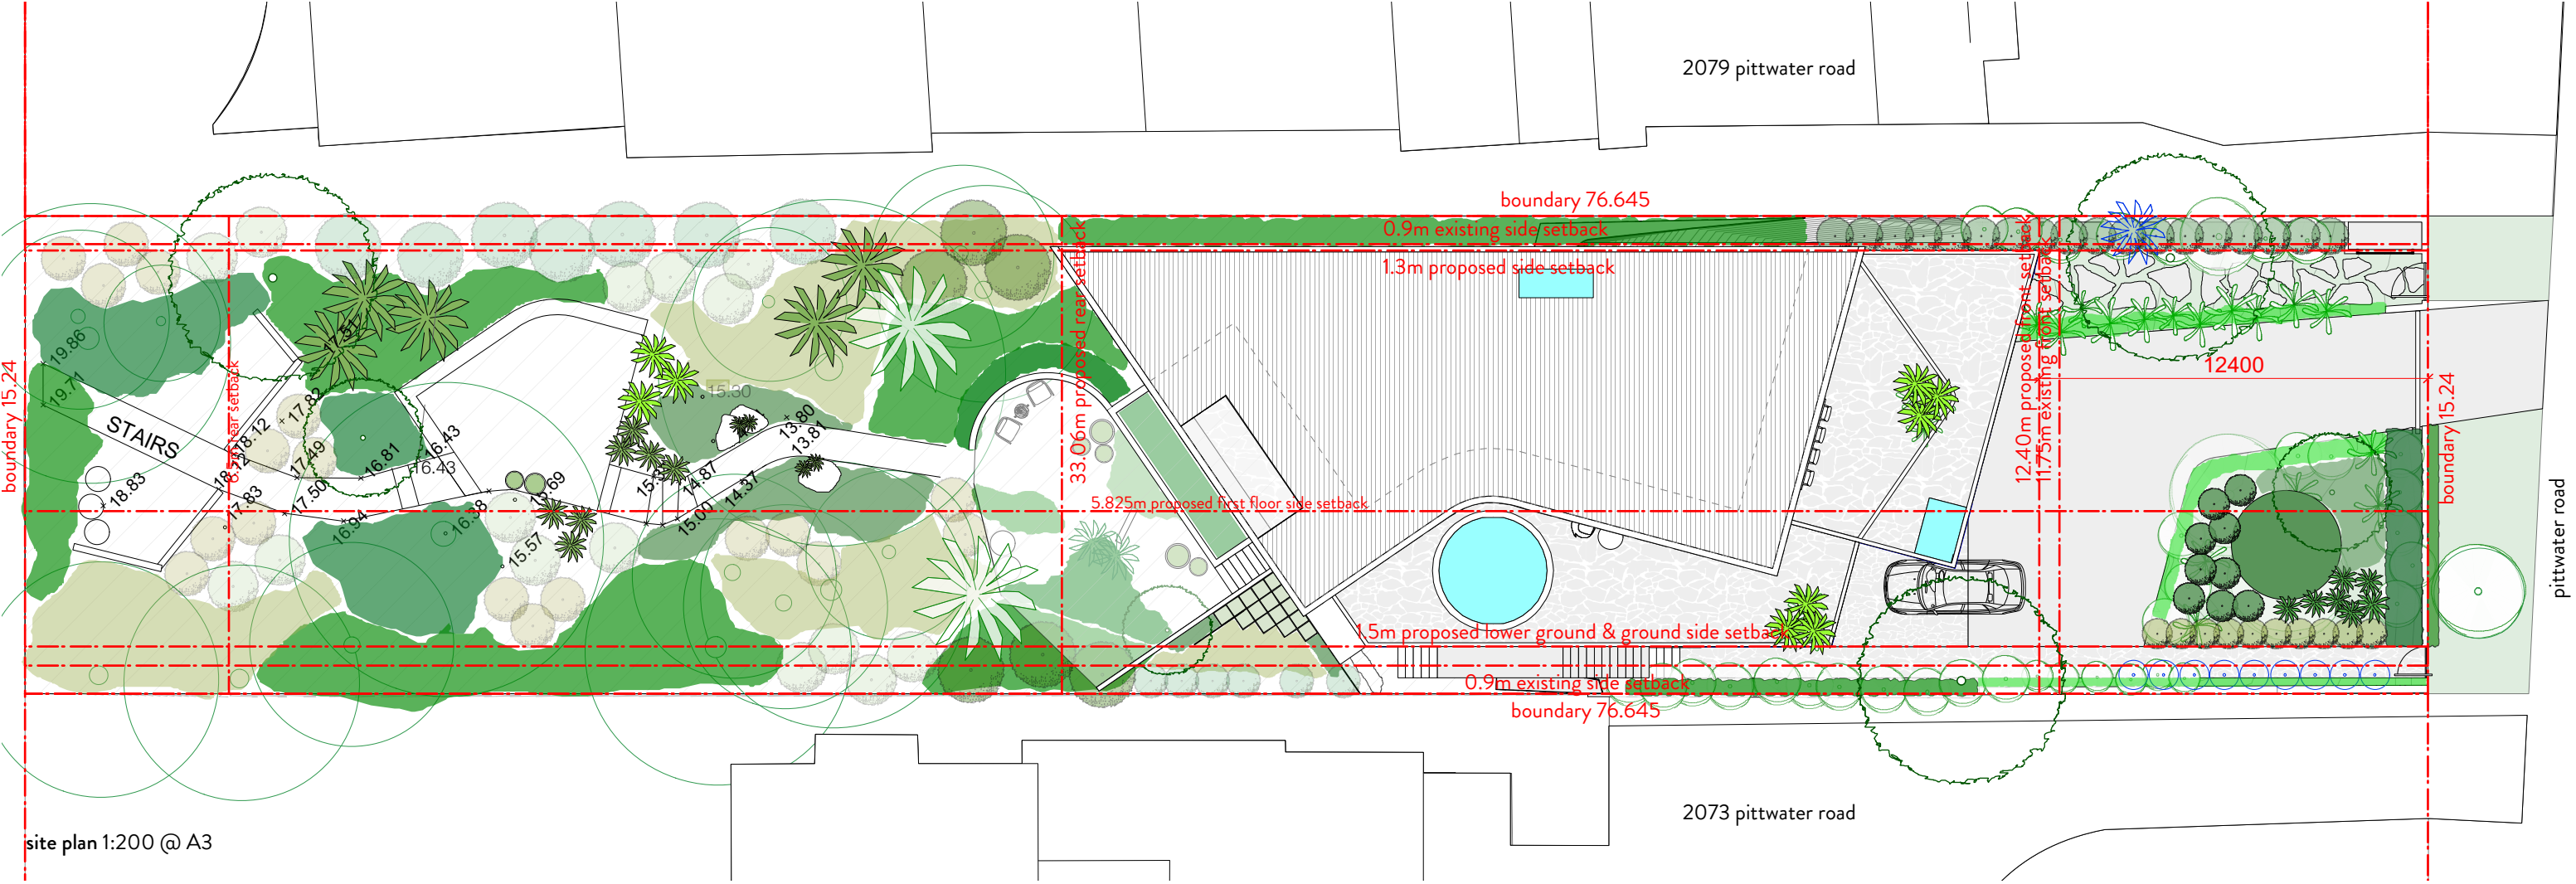


site plan 1:200 @ A3



clayton orszaczky
po box 481
erskineville nsw 2043
info@coarchitecture.co
www.coarchitecture.co

© copyright 2015. all rights reserved. no part of this design & documentation or all works executed from this design may be reproduced or transmitted in any form or by any means without written permission from clayton orszaczky pty. ltd. do not scale drawings. check all dimensions on site. report all discrepancies to architect. all work to comply with statutory requirements.

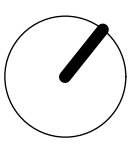

project
simmonds residence
2075 pittwater road
bayview nsw 2104

revision	
A	3/2/16 development application

date
project no.
scale
drawn by
checked by

feb 2016
11.15
1:200 @ A3
rc
mo

drawing title
notification plan

drawing no.
DA 023

revision
A